


T.I.P.: B-4316

CONTRACT: C201809

**STATE OF NORTH CAROLINA  
DEPARTMENT OF TRANSPORTATION**

**SIGNING PLANS  
WATAUGA COUNTY**


**LOCATION: BRIDGE NO. 320 OVER BEECH CREEK ON SR 1153 (WILEY HARMON ROAD)**

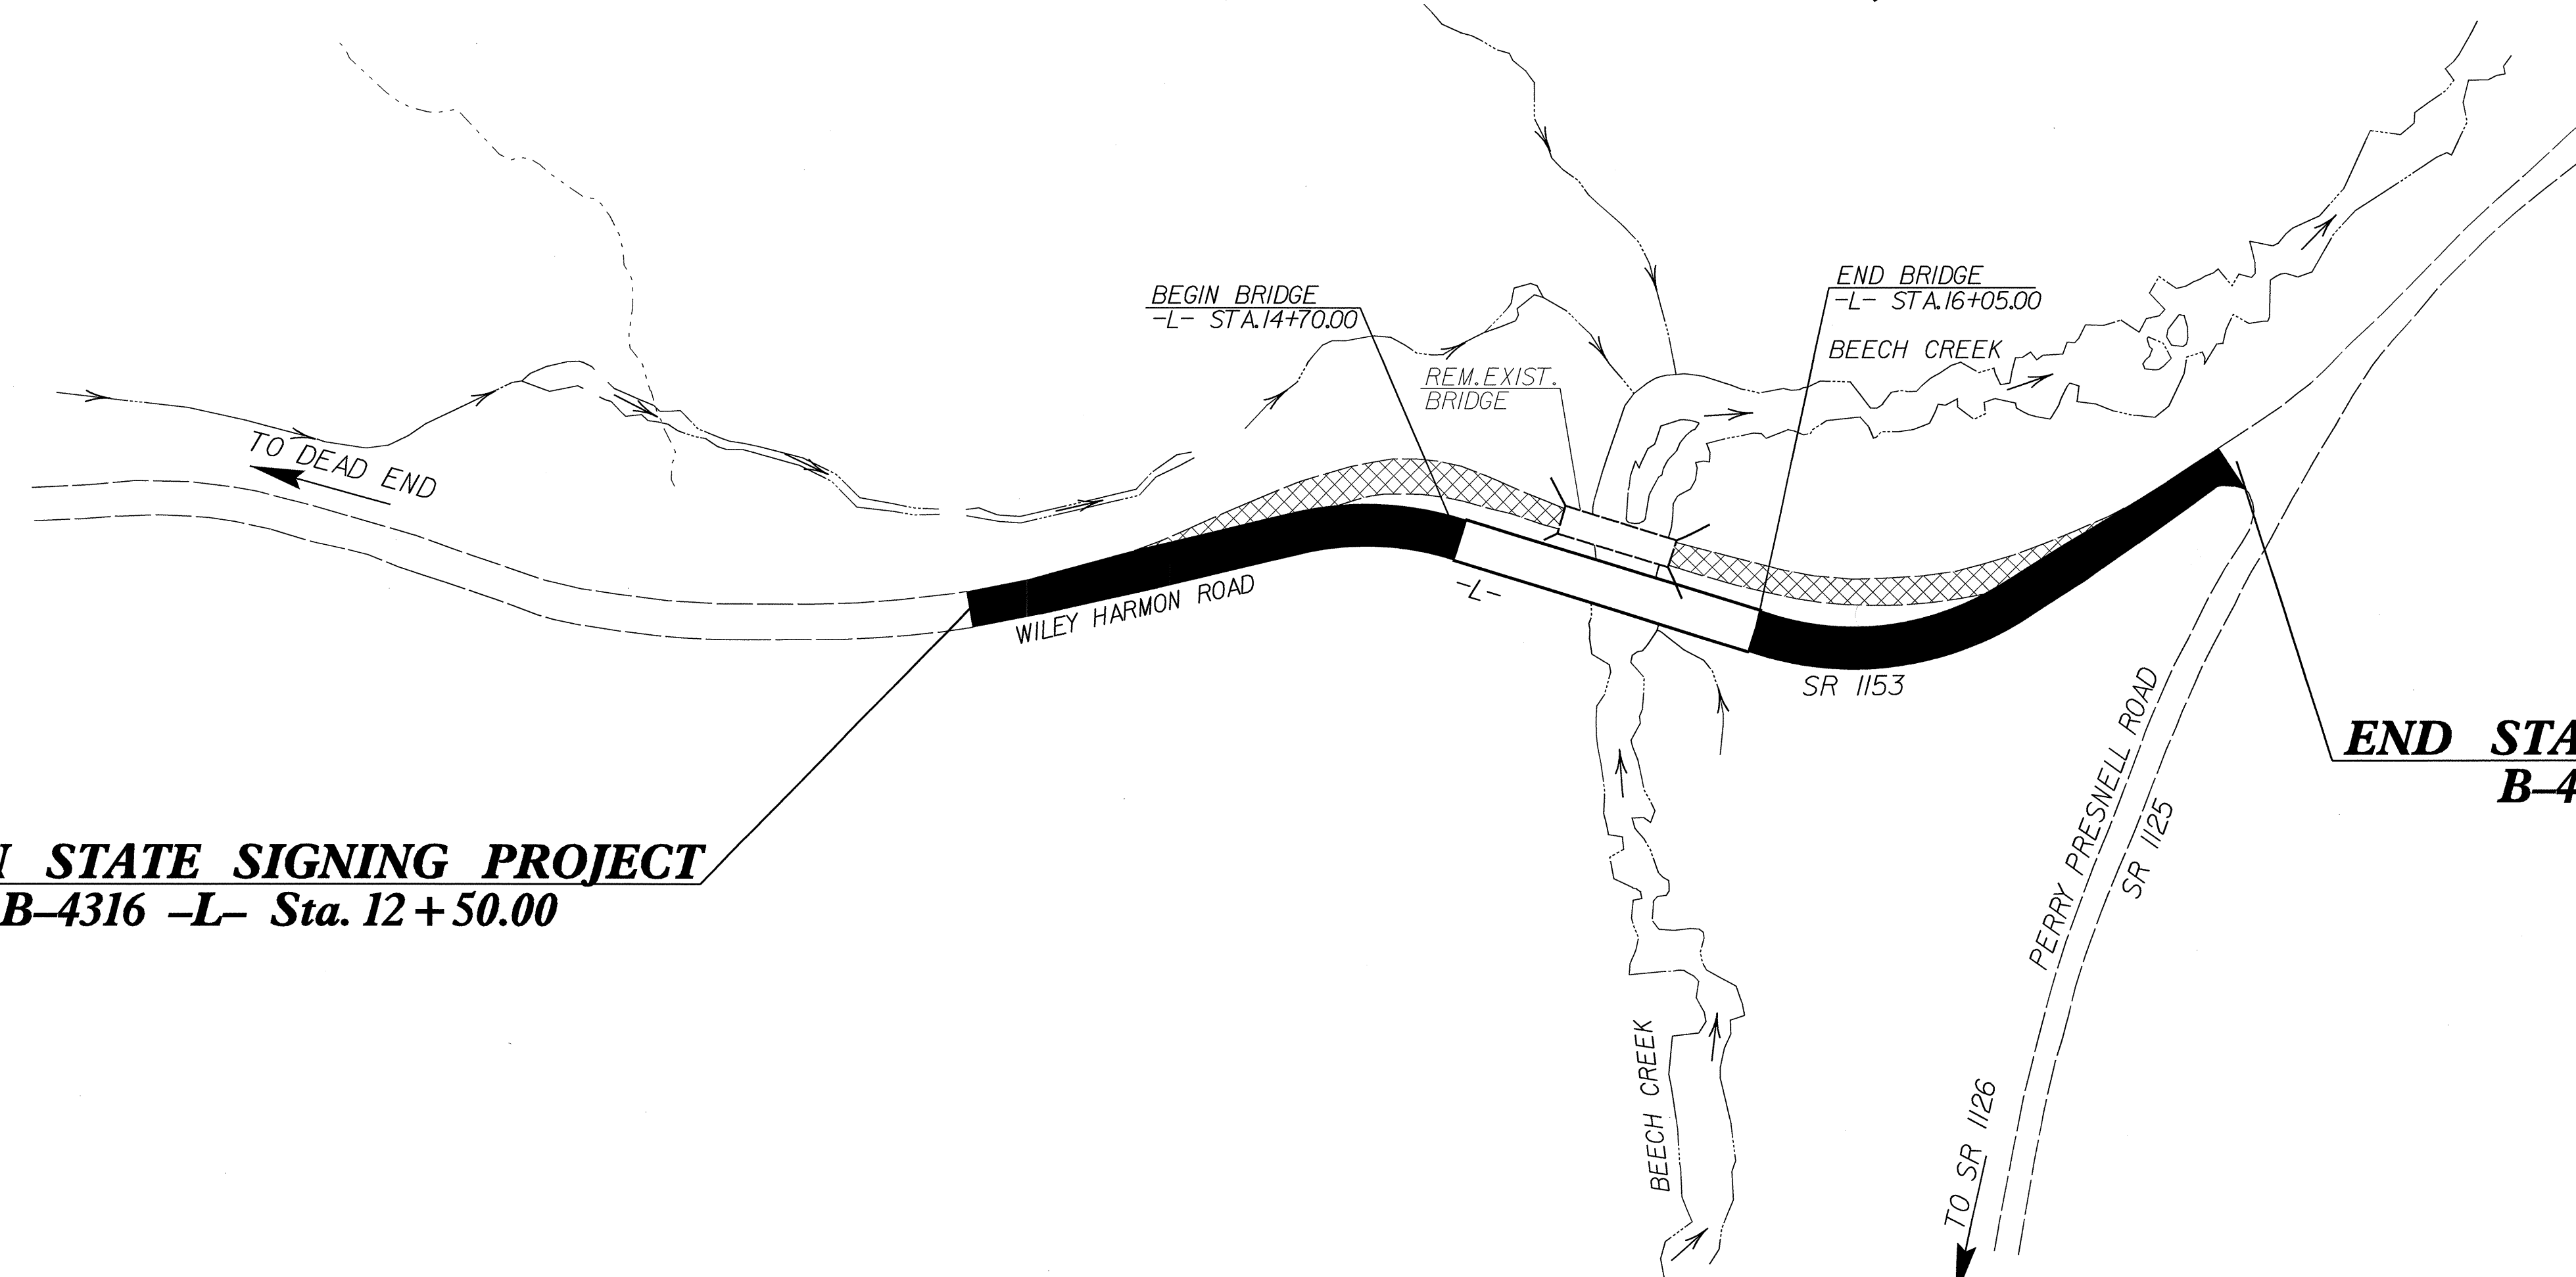

**BEGIN STATE SIGNING PROJECT**  
B-4316 -L- Sta. 12+50.00

**END STATE SIGNING PROJECT**  
B-4316 -L- Sta. 18+60

TIP NO. B-4316	SHEET NO. SIGN-1
APPROVED: <i>[Signature]</i>	
DATE: 11/3/08	
SEAL	

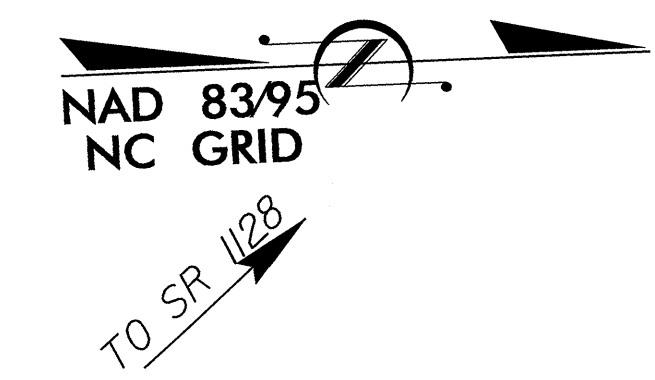

**SUMMARY OF QUANTITIES**

ITEM NO.		ITEM DESCRIPTION	QUANTITY	UNIT
DESC. NO.	SECT. NO.			
4072000000	903	SUPPORTS, 3 LB STEEL U-CHANNEL	44	L.F.
4102000000	904	SIGN ERECTION, TYPE E	5	EA.
4155000000	907	DISPOSAL OF SIGN SYSTEM, U-CHANNEL	6	EA.
4158000000	907	DISPOSAL OF SIGN SYSTEM, WOOD	2	EA.


**INDEX**

SHEET NO.	DESCRIPTION
1	TITLE SHEET
2	TYPE "E" SIGNS
3	EXISTING/PROPOSED ROADWAY


PLAN PREPARED BY: N.C.D.O.T. SIGNING SECTION	
R. W. KING, PE	SIGNING ENGINEER
A. I. ALQUDWAH, PE	SIGNING PROJECT ENGINEER
D. M. EATON	SIGNING PROJECT DESIGN ENGINEER
R. R. HENNEIN	SIGNING DESIGNER

ROADWAY STANDARD DRAWINGS  
APPLICABLE TO THESE SIGNING PLANS  
904.10 904.50



TIP NO. B-4316	SHEET NO. SIGN-3
APPROVED: <i>[Signature]</i>	
DATE: 11/3/08	
SEAL	
	

BEGIN STATE SIGNING PROJECT  
B-4316 -L- STA.12+50.00

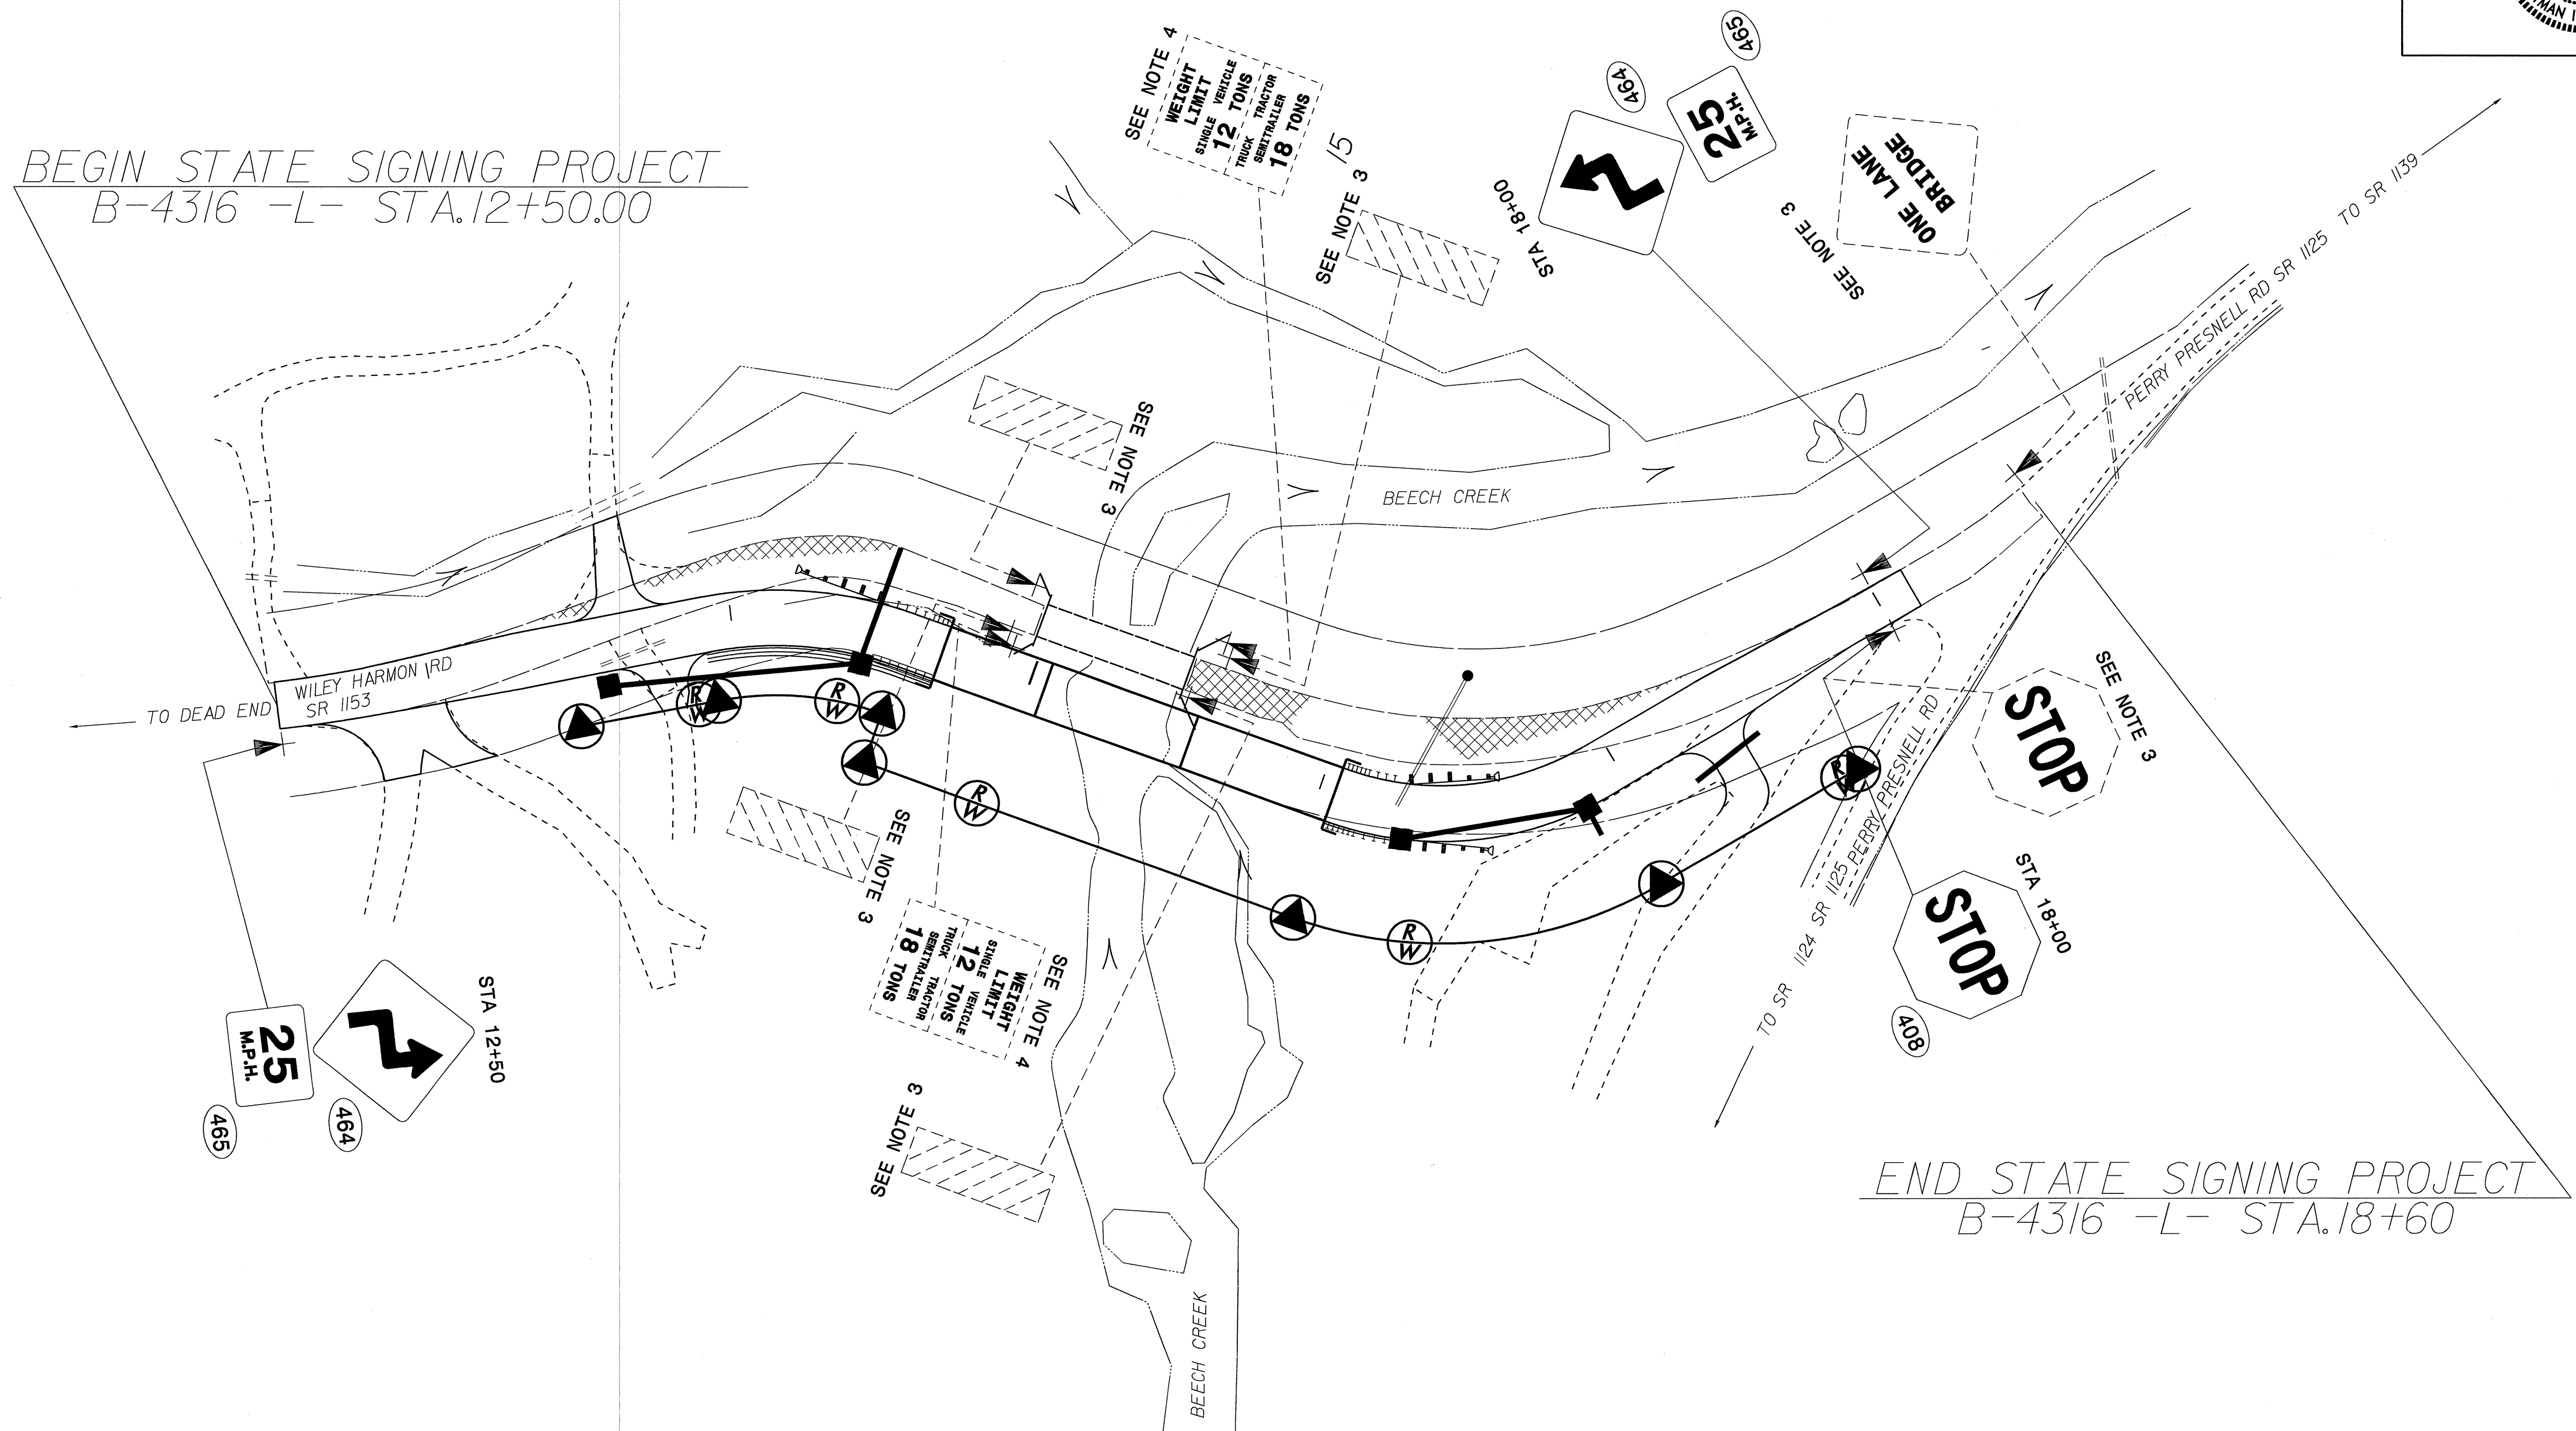

END STATE SIGNING PROJECT  
B-4316 -L- STA.18+60

1. SEE ROADWAY STANDARD NO. 904.50 FOR MOUNTING OF TYPE 'D', 'E', AND 'F' SIGNS ON 'U' CHANNEL POSTS.
2. SIGNS FURNISHED BY STATE. BACKGROUND SHEETING SHALL BE GRADE C REFLECTIVE SHEETING.
3. DISPOSAL OF SIGN SYSTEM, U-CHANNEL.
4. DISPOSAL OF SIGN SYSTEM, WOOD

STA 12+50 TO 18+60  
SR 1153/WILEY HARMON RD  
EXISTING/PROPOSED ROADWAY