

FINAL PAVEMENT MARKING SCHEDULE



<u>SYMBOL</u>	<u>DESCRIPTION</u>	<u>PAVEMENT MARKINGS</u>
		<u>THERMOPLASTIC (4", 90 MILS)</u>
TA	WHITE EDGELINE	
TB	YELLOW EDGELINE	
		<u>THERMOPLASTIC (4", 120 MILS)</u>
TC	10 FT. WHITE SKIP	
TD	2 FT. WHITE MINISKIP	
TE	WHITE SOLID LANE LINE	
TF	10 FT. YELLOW SKIP	
TH	YELLOW SINGLE CENTER	
TI	YELLOW DOUBLE CENTER	
		<u>THERMOPLASTIC (8", 90 MILS)</u>
TT	YELLOW DIAGONAL	
		<u>THERMOPLASTIC (24", 120 MILS)</u>
T2	WHITE STOPBAR	
		<u>THERMOPLASTIC PAVEMENT MARKING SYMBOLS (90 MILS)</u>
UA	LEFT TURN ARROW	
UB	RIGHT TURN ARROW	
UC	STRAIGHT ARROW	
UE	COMBO. STRAIGHT/RIGHT	
		<u>POLYUREA (4")</u>
V6	WHITE EDGELINE	
VI	YELLOW DOUBLE CENTER	
		<u>MARKERS</u>
		<u>PERMANENT RAISED PAVEMENT MARKERS</u>
MA	YELLOW & YELLOW	
MB	CRYSTAL & RED	

\$\$\$SYTIME\$\$\$\$\$
 \$\$\$DDON\$\$\$\$\$
 \$\$\$USERNAME\$\$\$\$\$

SEPI
 ENGINEERING GROUP
 1025 Wade Avenue
 Raleigh, NC 27605
 Tel: 919-789-9977
 Fax: 919-789-9591

APPROVED: _____ DATE: _____

FINAL PAVEMENT MARKING SCHEDULE									
SCALE: NONE DATE: 9/08 DWG. BY: JPH DESIGN BY: JPH REVIEWED BY: RLW/SLS	<table border="1" style="width: 100%; border-collapse: collapse;"> <tr> <th colspan="2">REVISIONS</th> </tr> <tr> <td style="width: 50%;"> </td> <td style="width: 50%;"> </td> </tr> <tr> <td> </td> <td> </td> </tr> <tr> <td> </td> <td> </td> </tr> </table>	REVISIONS							
REVISIONS									

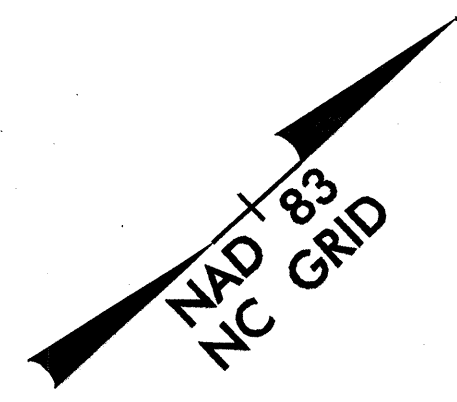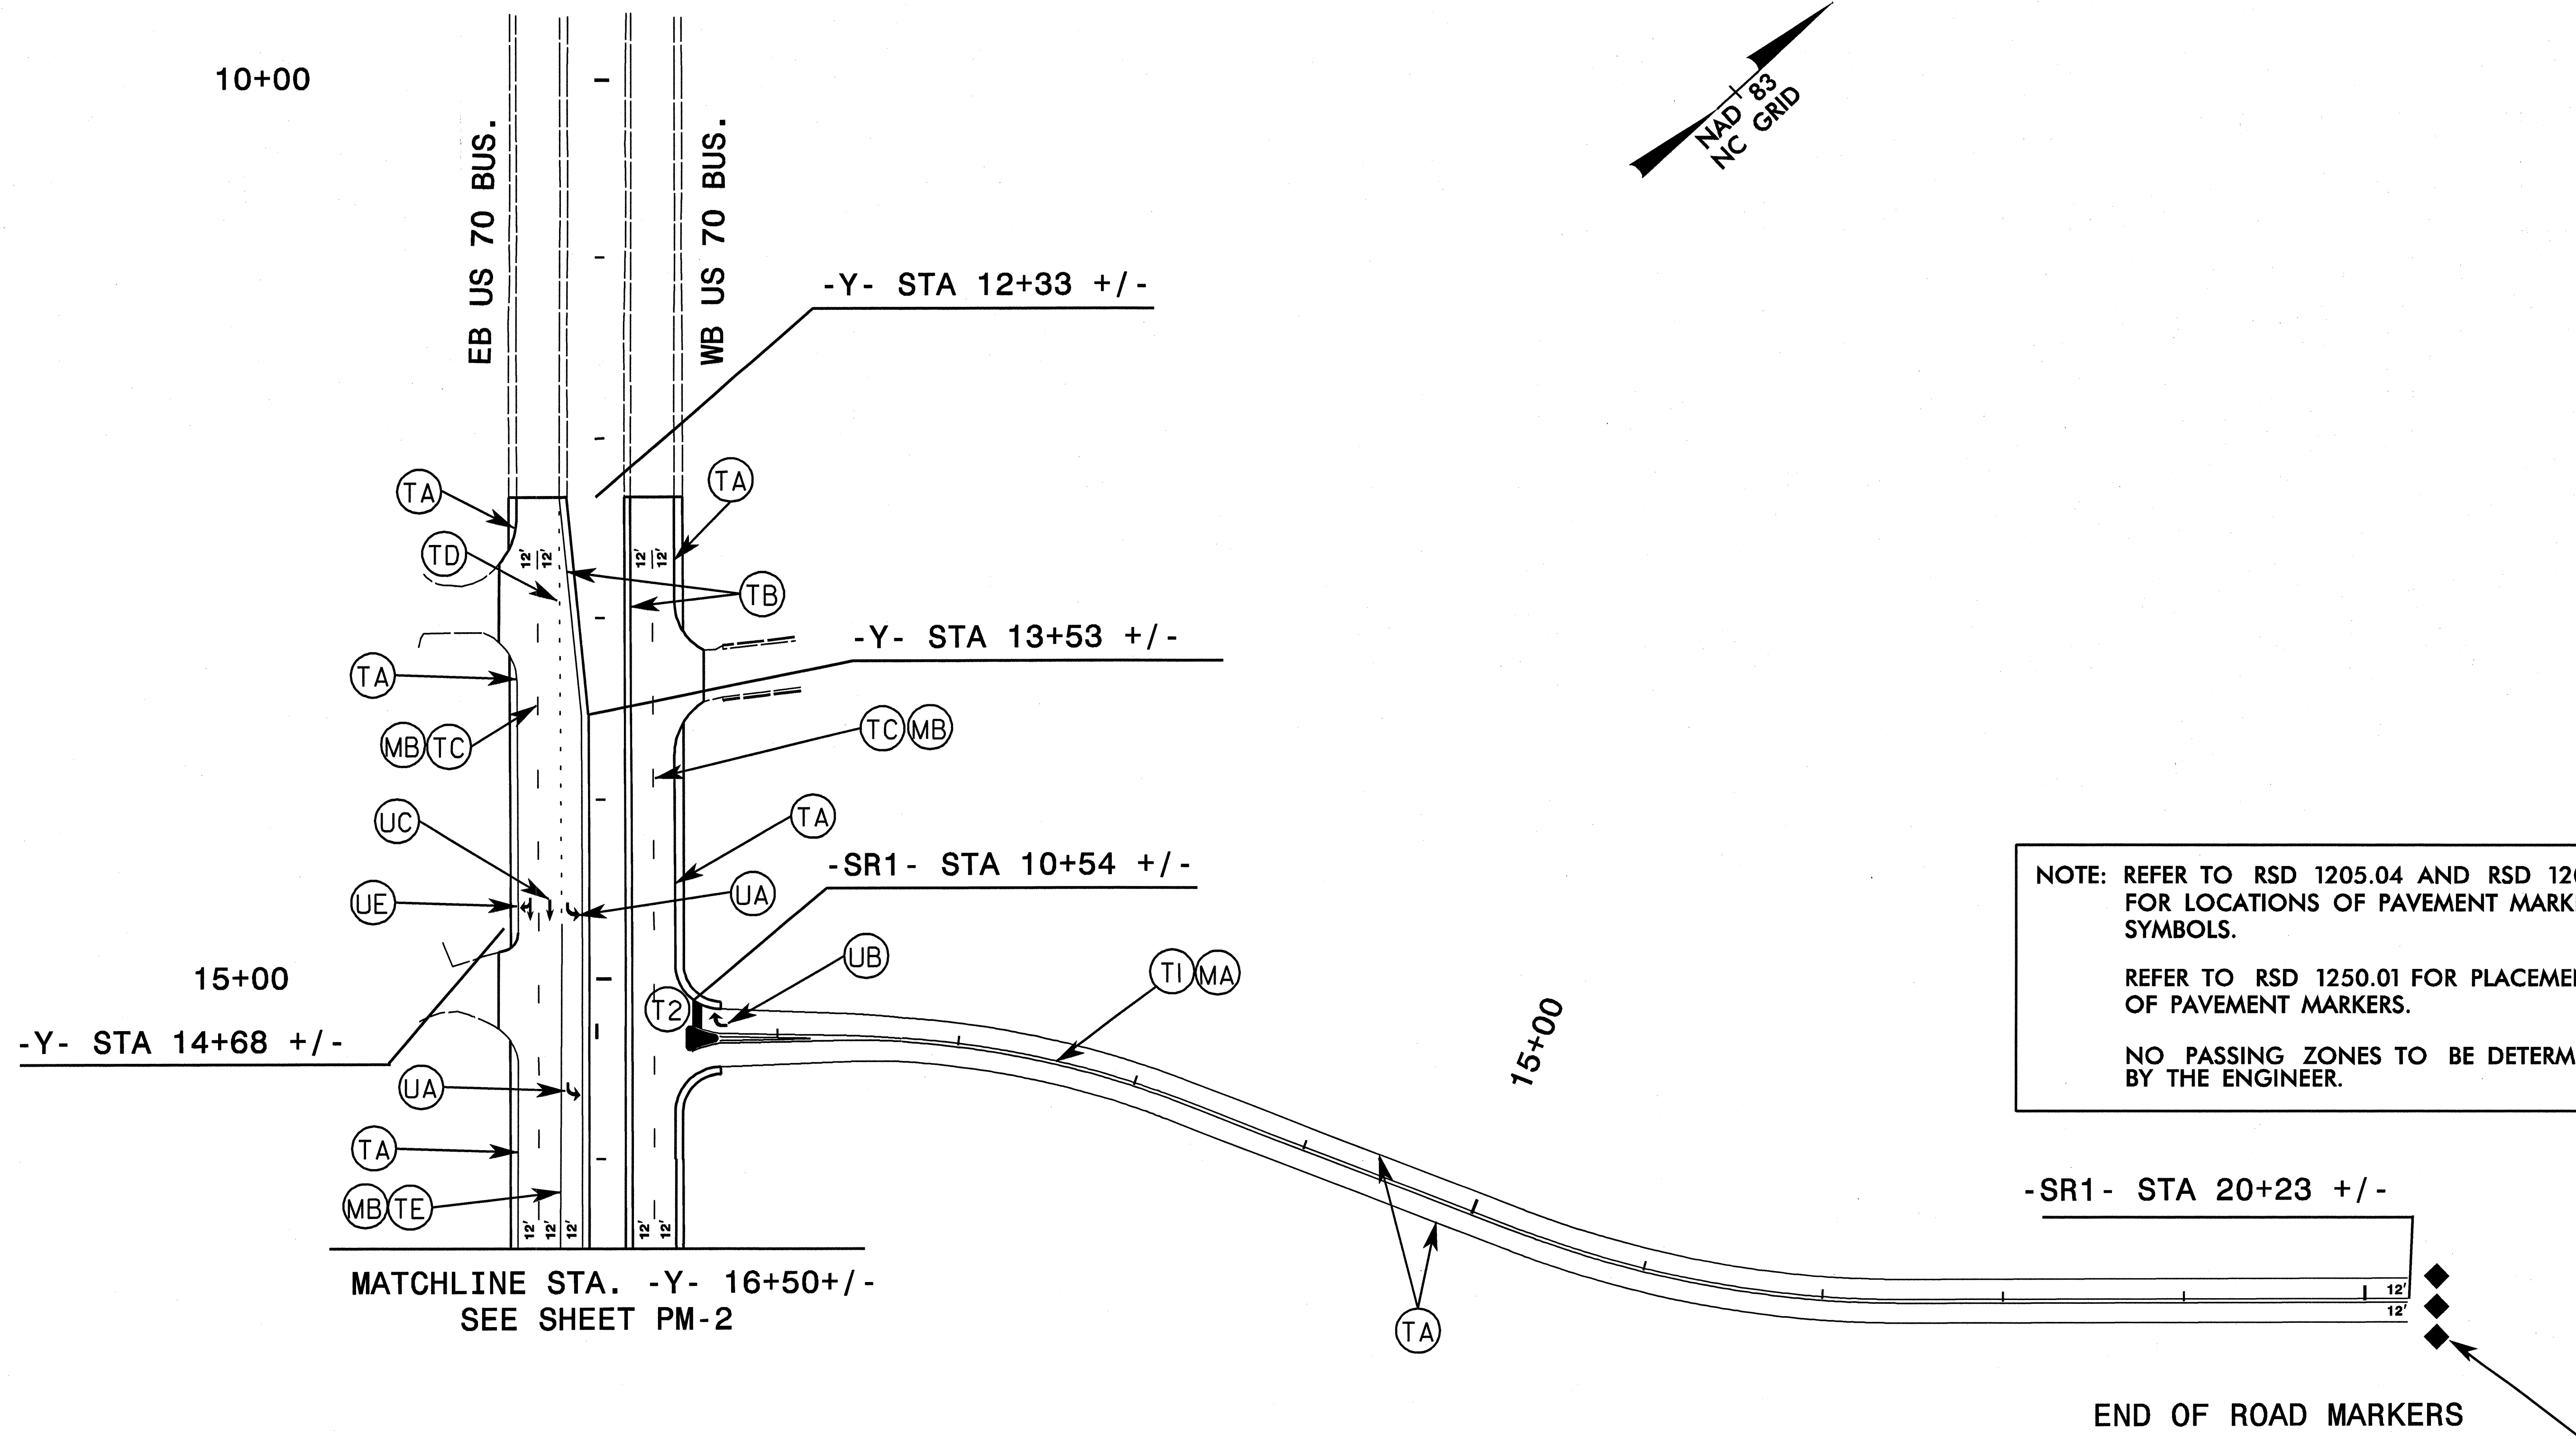

\$\$\$\$\$SYTIME\$\$\$\$\$
\$\$\$\$\$DCGN\$\$\$\$\$
\$\$\$\$\$SERNAME\$\$\$\$\$


SEPI
ENGINEERING GROUP
1025 Wade Avenue
Raleigh, NC 27605
Tel: 919-789-9977
Fax: 919-789-9591

APPROVED: _____ DATE: _____

SEAL

STEVEN L. SCOTT
ENGINEER
9-23-08

FINAL PAVEMENT MARKINGS	
SCALE: NONE	REVISIONS
DATE: 9/08	
DWG. BY: JPH	
DESIGN BY: JPH	
REVIEWED BY: RLW/SLS	
	CADD FILE

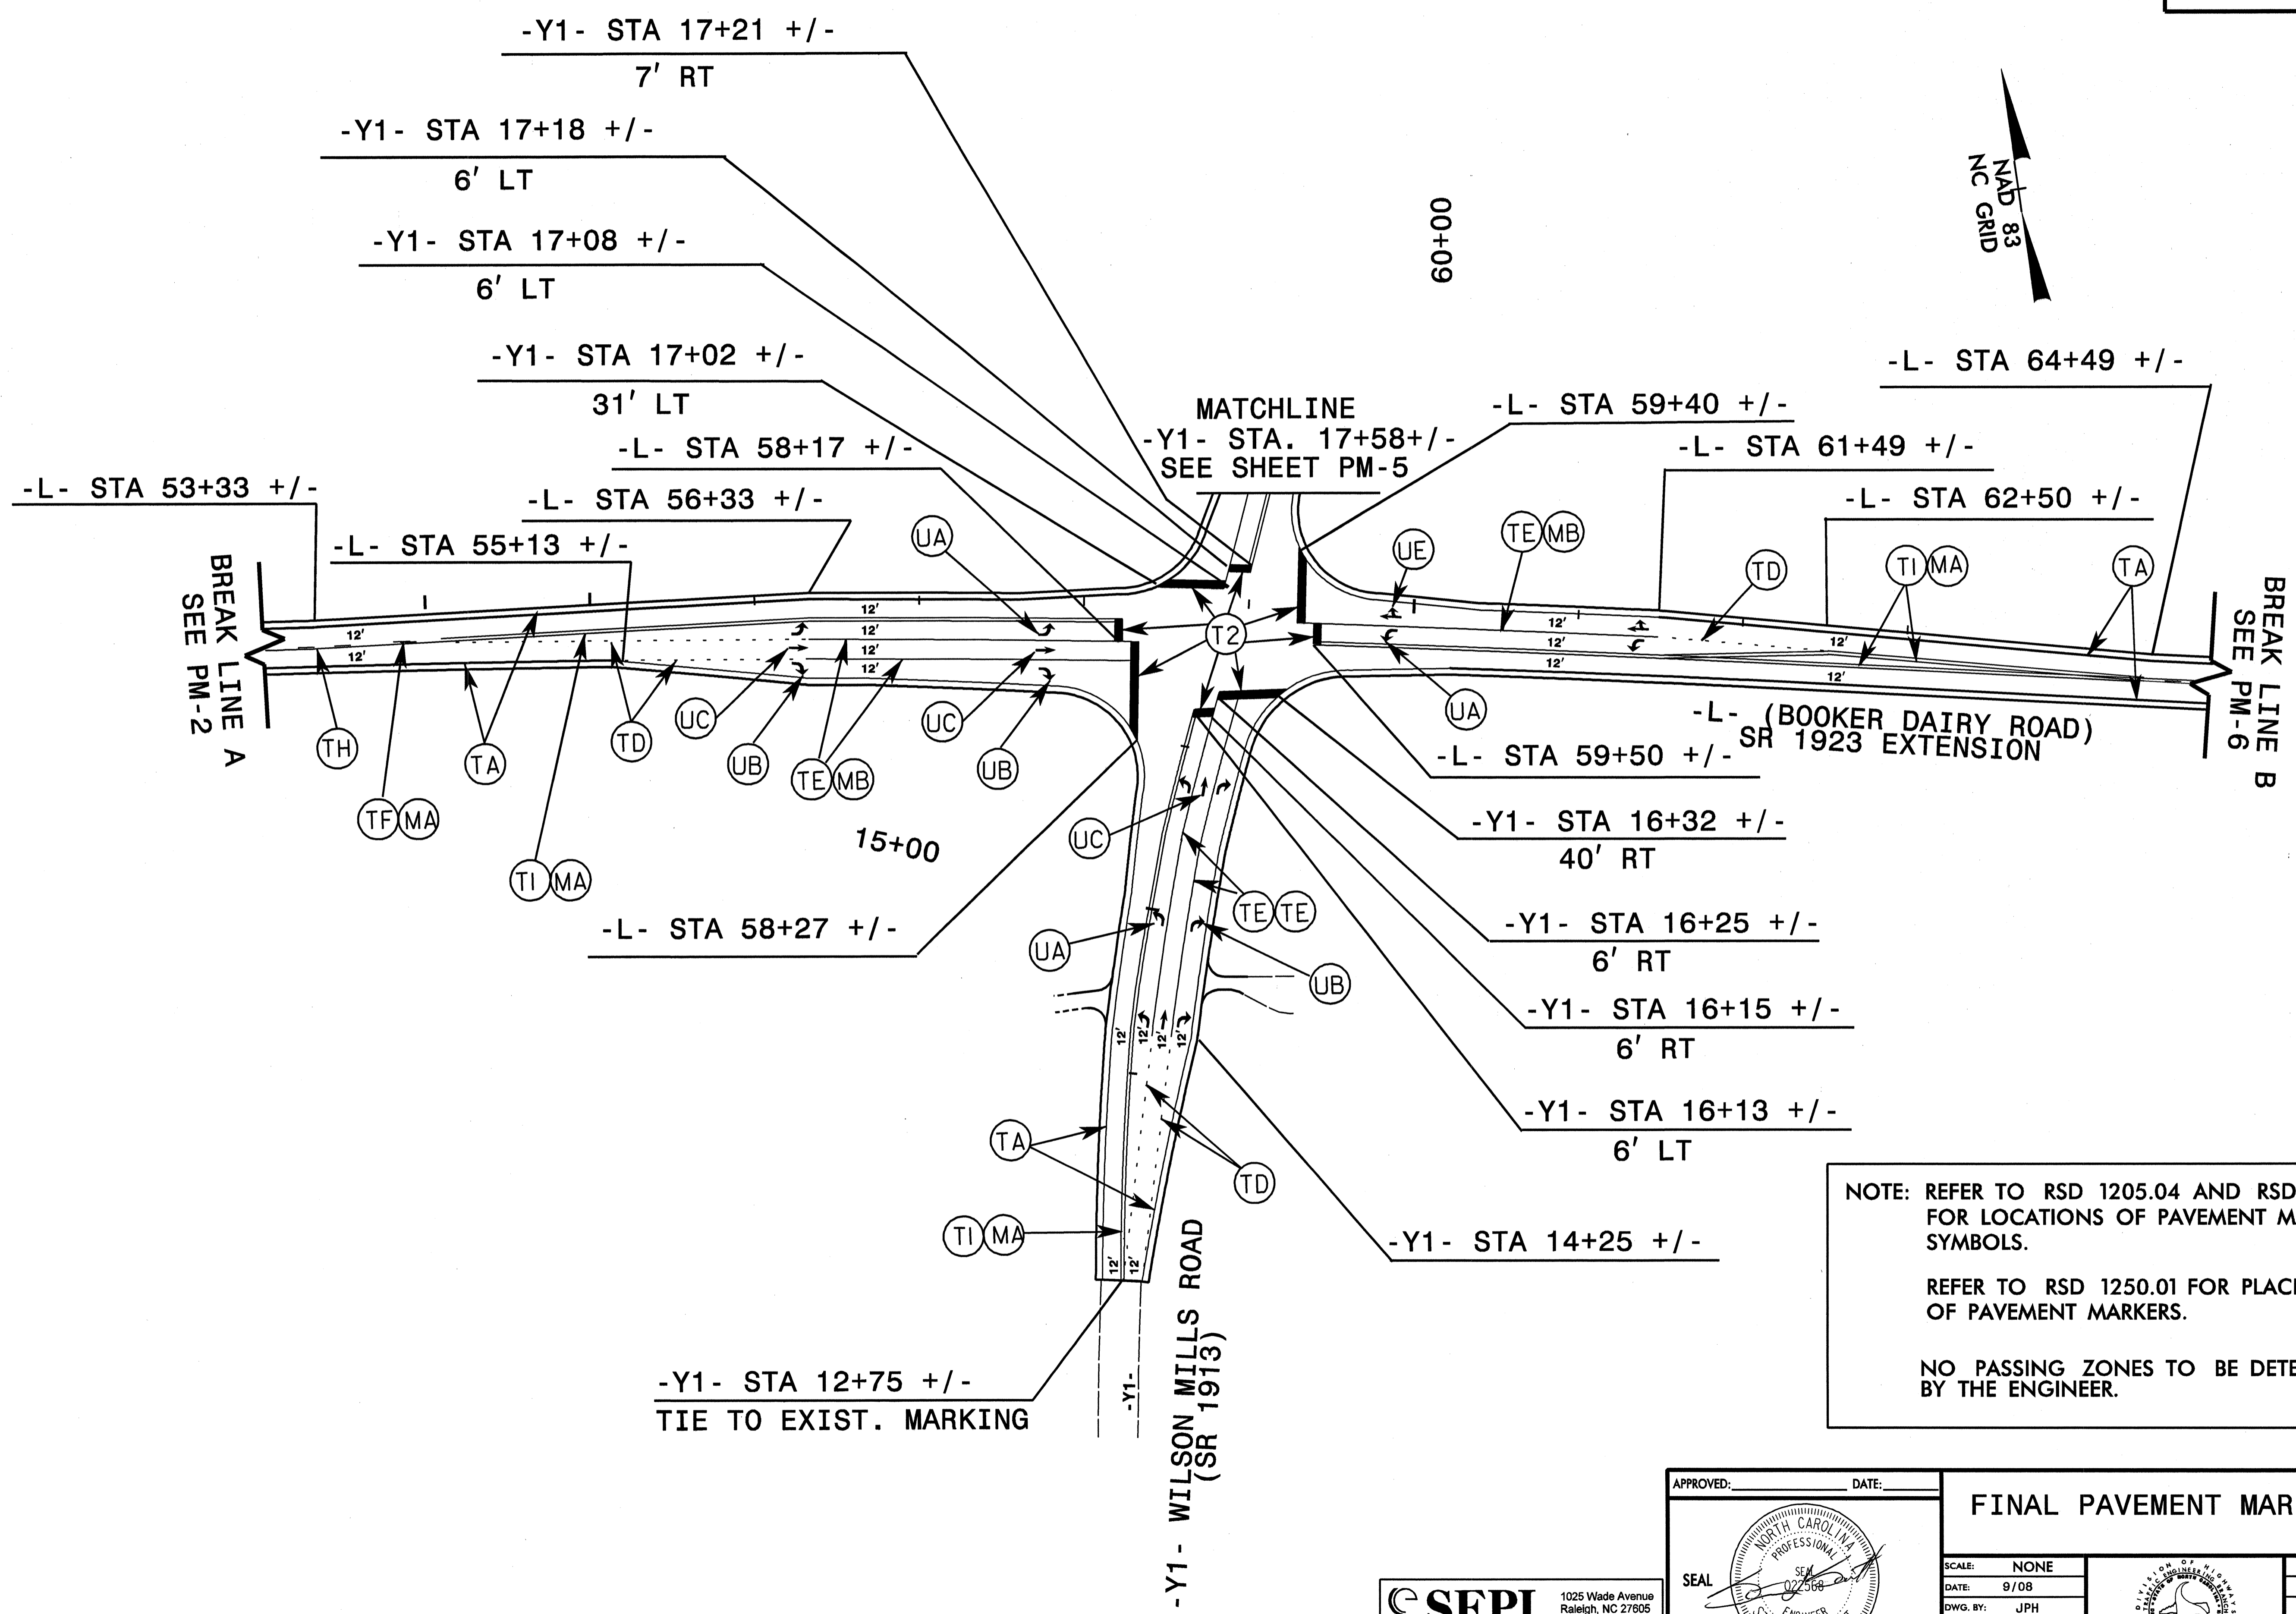

NOTE: REFER TO RSD 1205.04 AND RSD 1205.05 FOR LOCATIONS OF PAVEMENT MARKING SYMBOLS.


REFER TO RSD 1250.01 FOR PLACEMENT OF PAVEMENT MARKERS.

NO PASSING ZONES TO BE DETERMINED BY THE ENGINEER.

\$\$\$\$\$SYTIME\$\$\$\$\$
 \$\$\$USERNAME\$\$\$

APPROVED:	DATE:	FINAL PAVEMENT MARKINGS	
SCALE:	NONE		REVISIONS
DATE:	9/08		
DWG. BY:	JPH		
DESIGN BY:	JPH		
REVIEWED BY:	RLW/SLS		CARD FILE

SSEPI ENGINEERING GROUP
 1025 Wade Avenue
 Raleigh, NC 27605
 Tel: 919-789-9977
 Fax: 919-789-9591

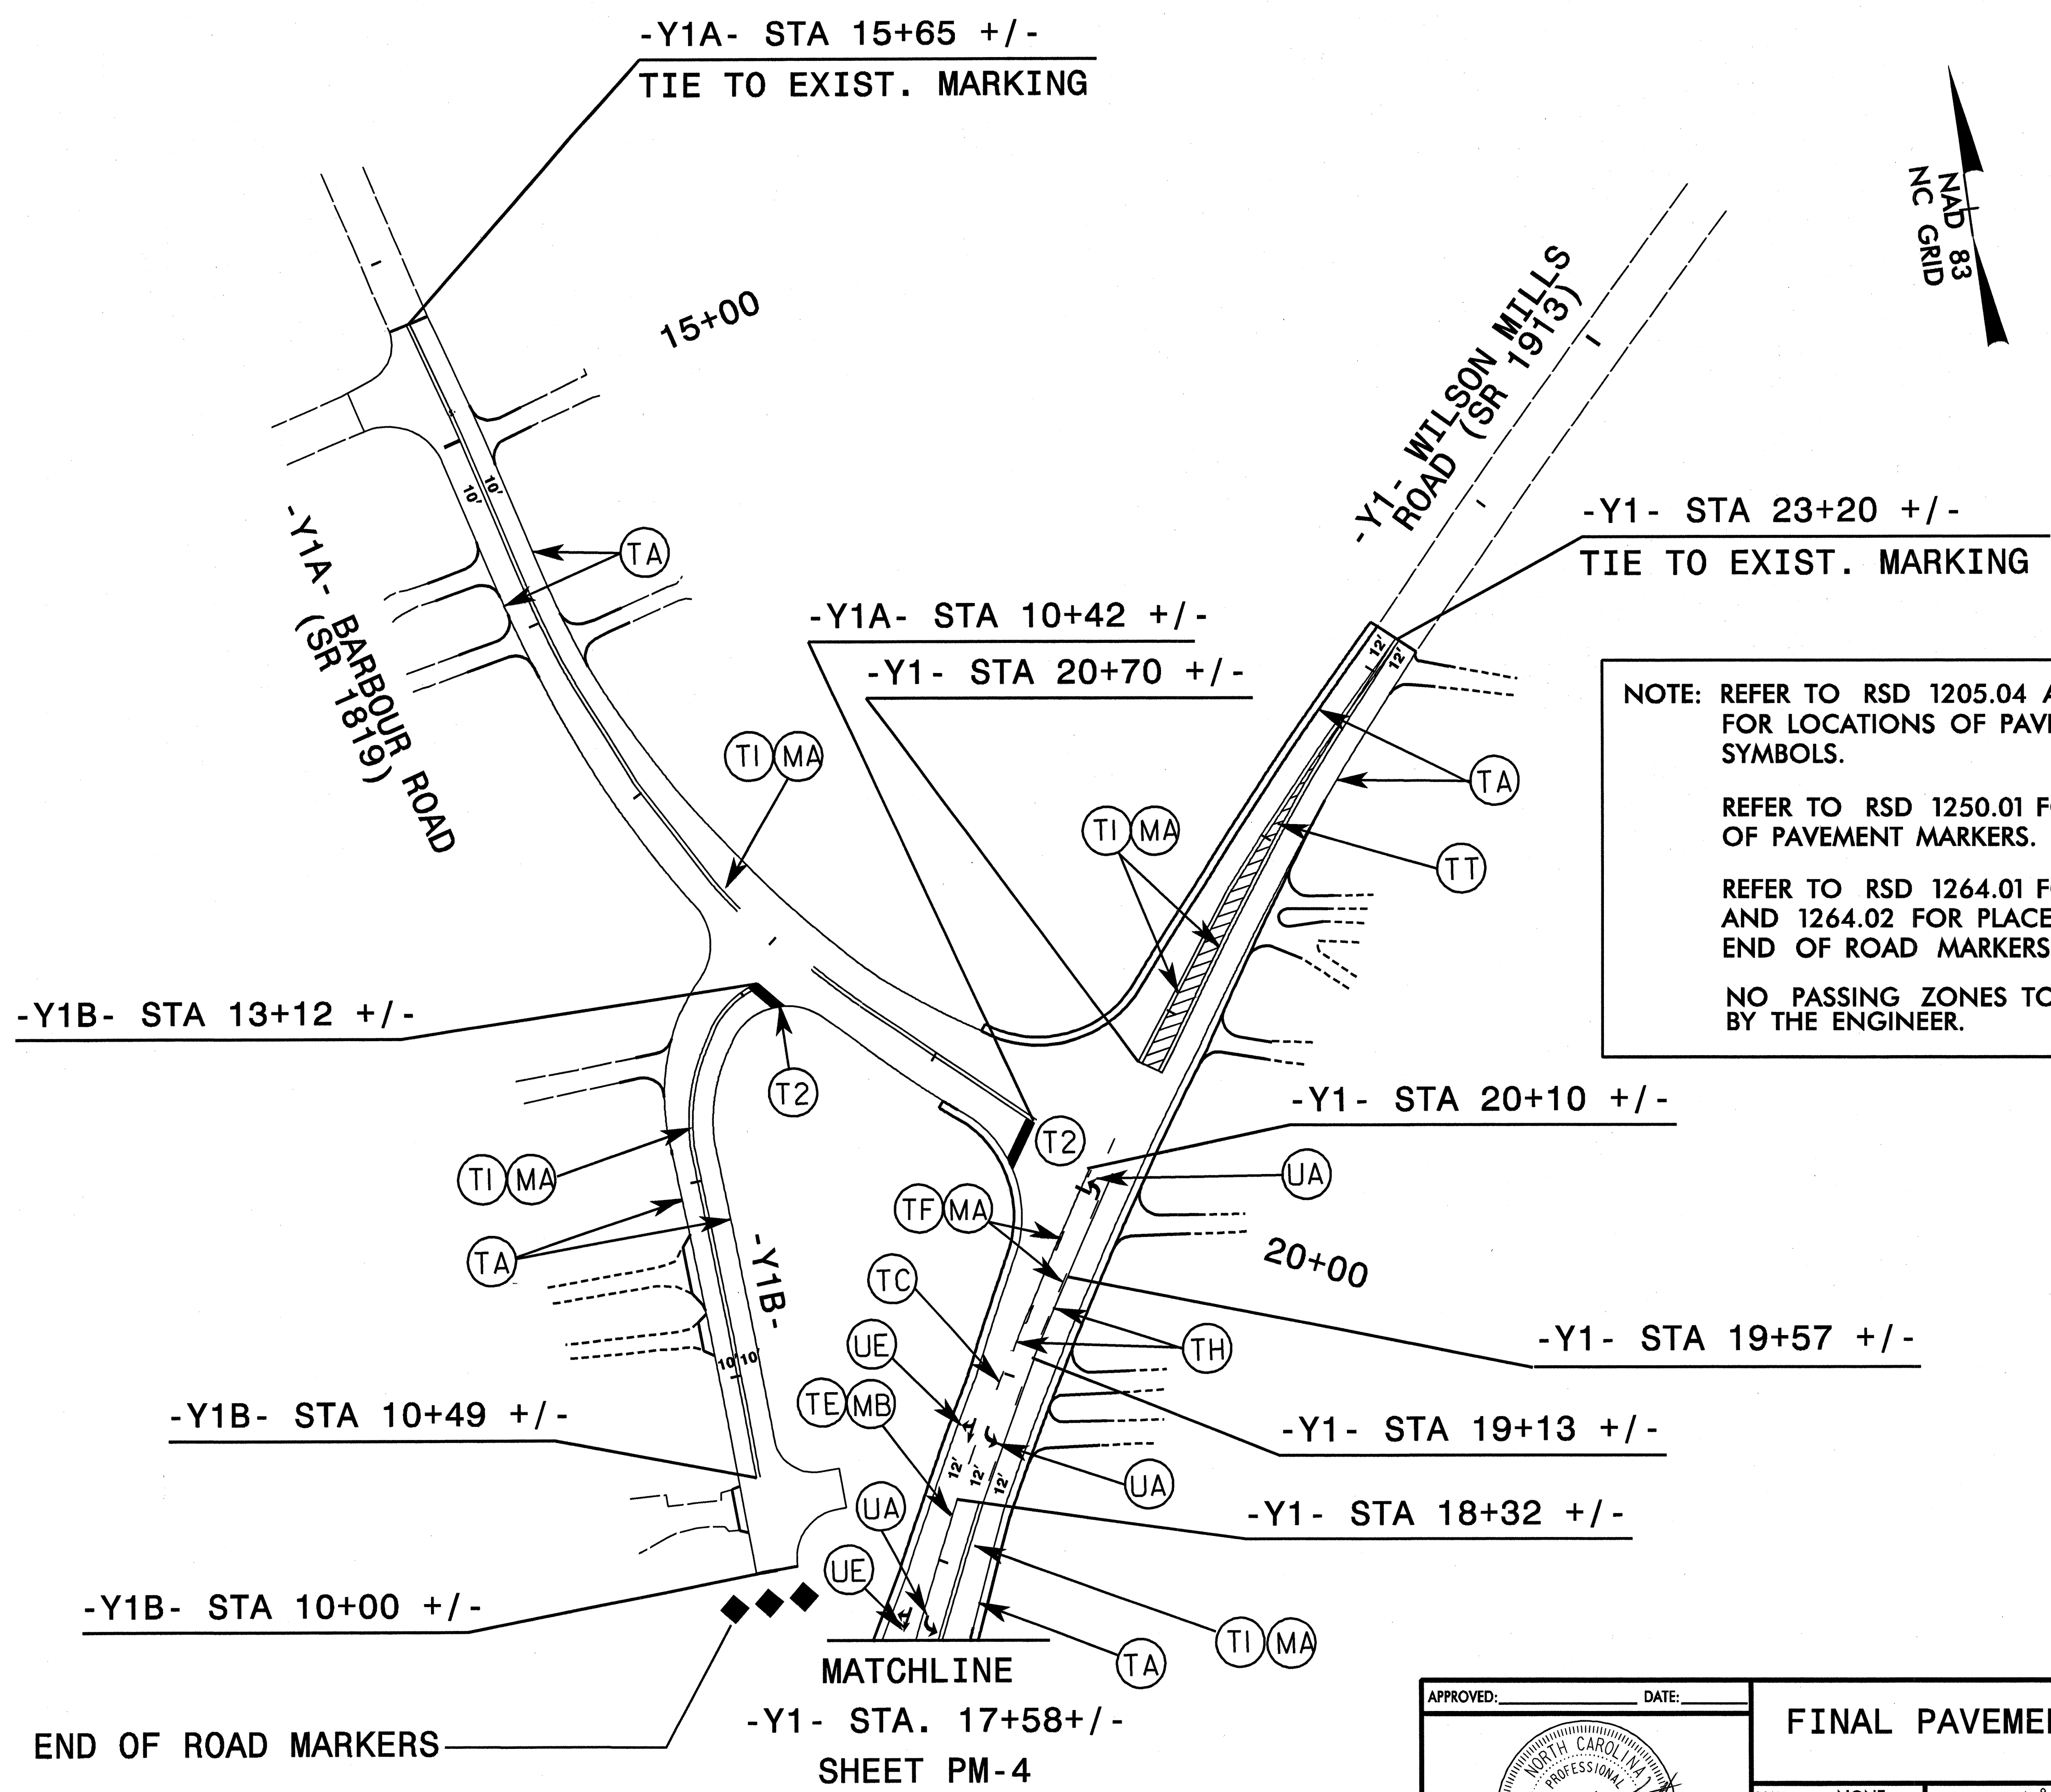

NOTE: REFER TO RSD 1205.04 AND RSD 1205.05 FOR LOCATIONS OF PAVEMENT MARKING SYMBOLS.

REFER TO RSD 1250.01 FOR PLACEMENT OF PAVEMENT MARKERS.

REFER TO RSD 1264.01 FOR PLACEMENT AND 1264.02 FOR PLACEMENT OF END OF ROAD MARKERS.

NO PASSING ZONES TO BE DETERMINED BY THE ENGINEER.


\$\$\$\$\$SYTIME\$\$\$\$\$
 \$\$\$DGN\$\$\$\$\$
 \$\$\$USERNAME\$\$\$\$\$

SEPI ENGINEERING GROUP
 1025 Wade Avenue
 Raleigh, NC 27605
 Tel: 919-788-9977
 Fax: 919-789-9591

APPROVED: _____ DATE: _____
 SEAL

 SEVEN L. SCOTT
 ENGINEER

FINAL PAVEMENT MARKINGS									
SCALE: NONE									
DATE: 9/08									
DWG. BY: JPH									
DESIGN BY: JPH									
REVIEWED BY: RLW/SLS									
<table border="1"> <thead> <tr> <th colspan="2">REVISIONS</th> </tr> </thead> <tbody> <tr> <td> </td> <td> </td> </tr> <tr> <td> </td> <td> </td> </tr> <tr> <td> </td> <td> </td> </tr> </tbody> </table>		REVISIONS							
REVISIONS									

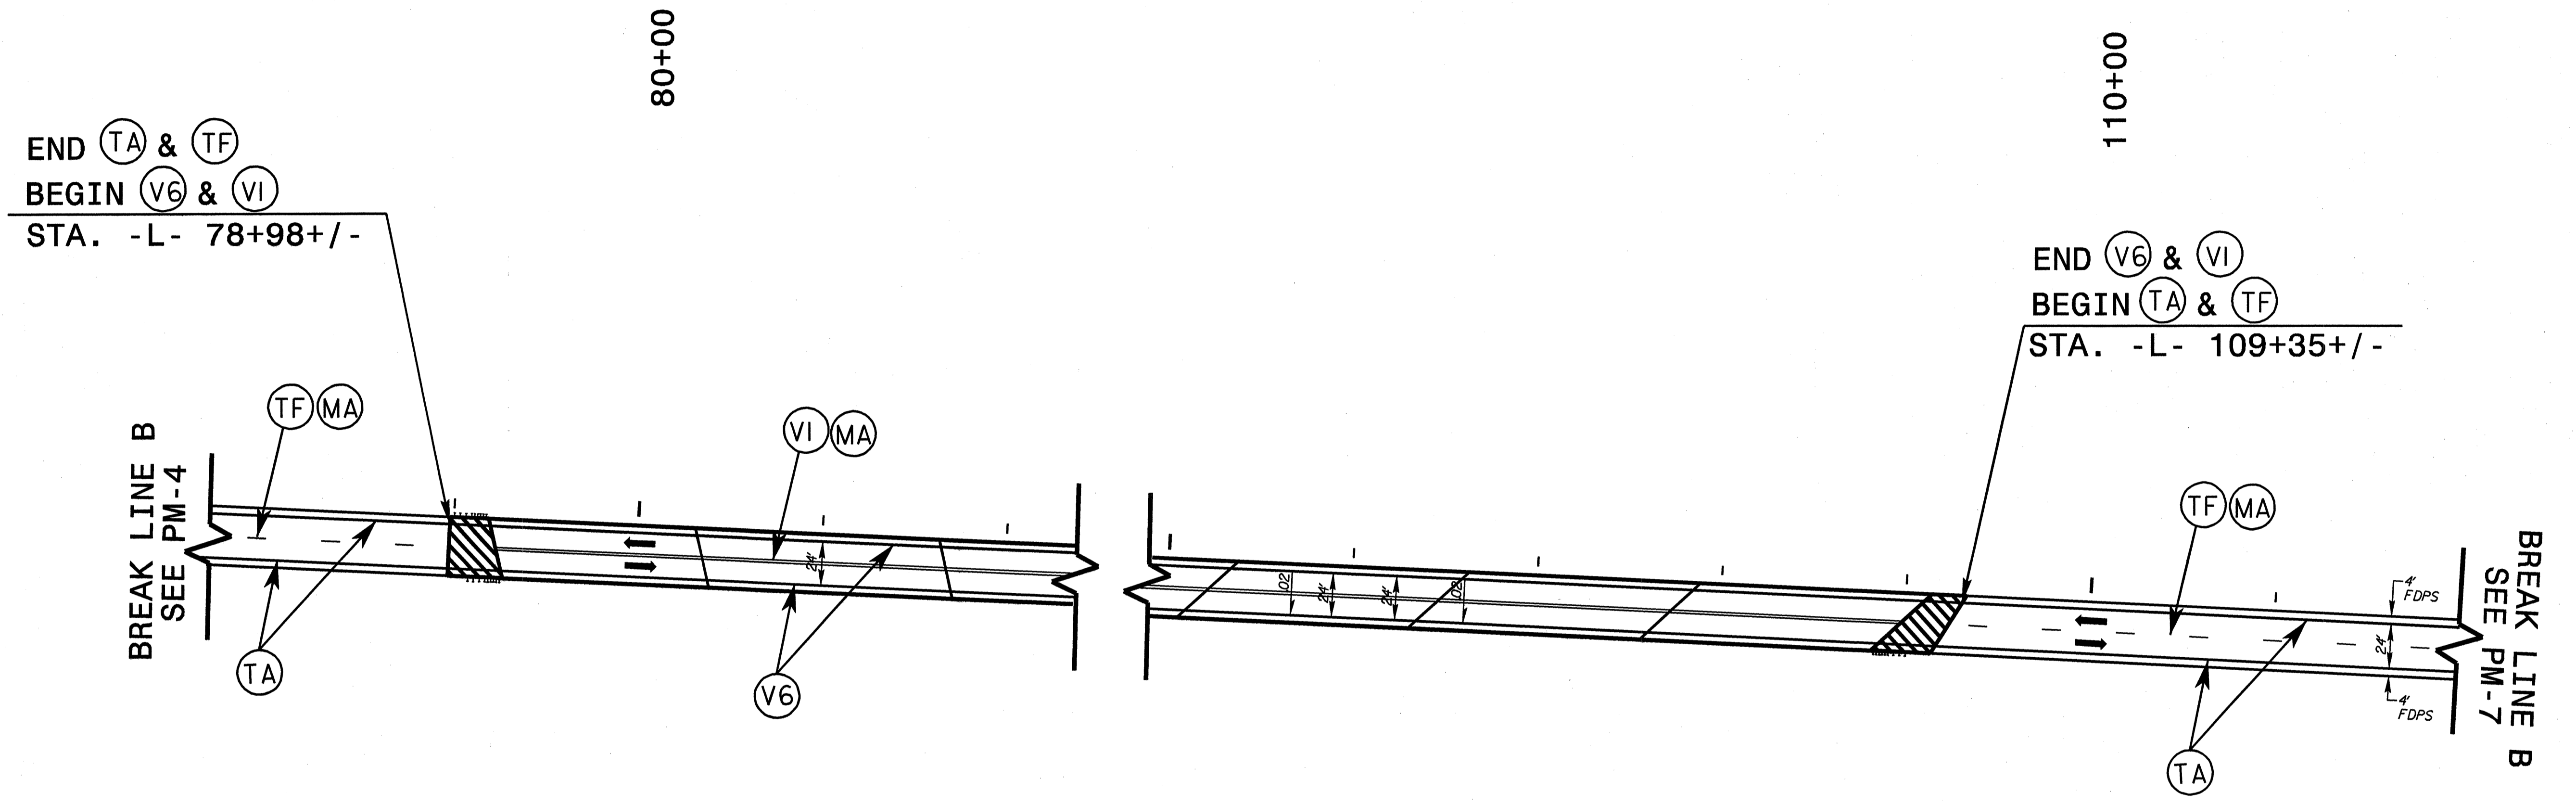

NOTE: REFER TO RSD 1205.04 AND RSD 1205.05 FOR LOCATIONS OF PAVEMENT MARKING SYMBOLS.

REFER TO RSD 1250.01 FOR PLACEMENT OF PAVEMENT MARKERS.

NO PASSING ZONES TO BE DETERMINED BY THE ENGINEER.



\$\$\$\$\$SYTIME\$\$\$\$\$
\$\$\$\$\$DCN\$\$\$\$\$
\$\$\$\$\$SERNAME\$\$\$\$\$

SEPI
ENGINEERING GROUP
1025 Wade Avenue
Raleigh, NC 27605
Tel: 919-789-9977
Fax: 919-789-9591

APPROVED: _____ DATE: _____

FINAL PAVEMENT MARKINGS	
SCALE: NONE	REVISIONS
DATE: 9/08	
DWG. BY: JPH	
DESIGN BY: JPH	
REVIEWED BY: RLW/SLS	
	CADD FILE



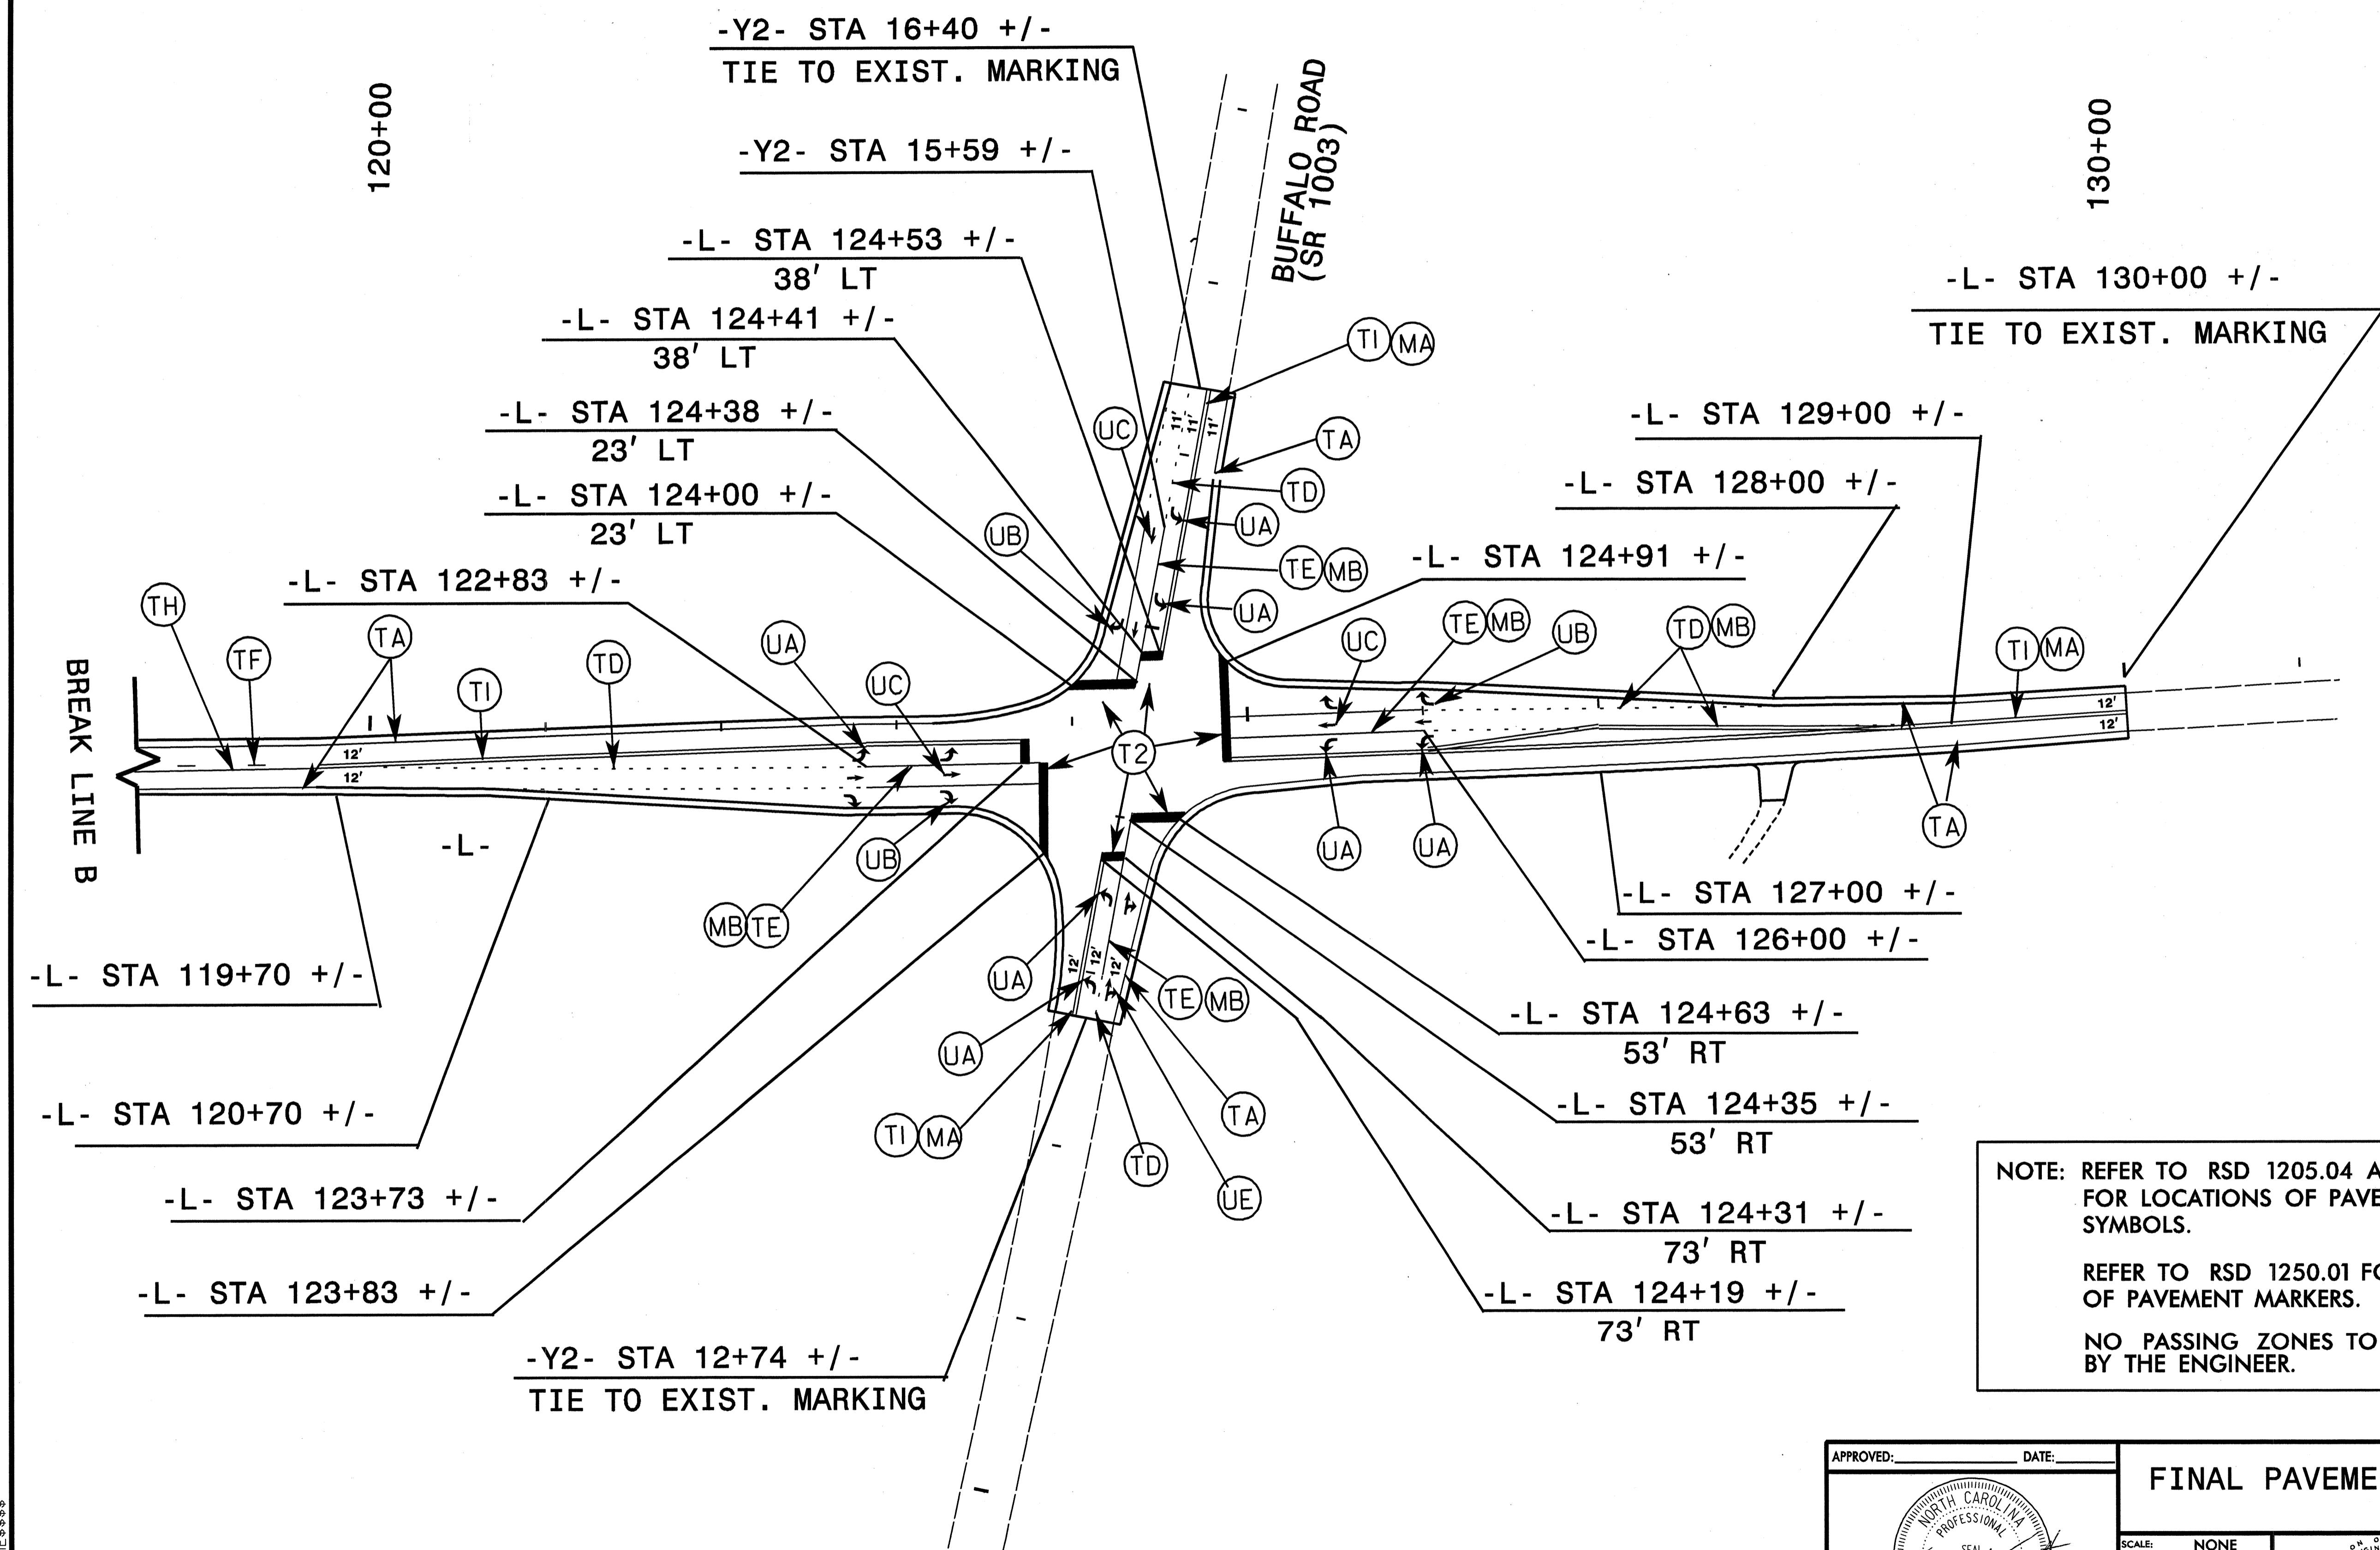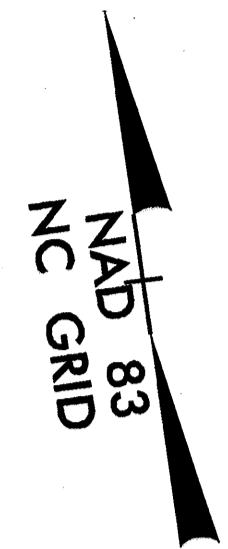

NOTE: REFER TO RSD 1205.04 AND RSD 1205.05 FOR LOCATIONS OF PAVEMENT MARKING SYMBOLS.

REFER TO RSD 1250.01 FOR PLACEMENT OF PAVEMENT MARKERS.

NO PASSING ZONES TO BE DETERMINED BY THE ENGINEER.

\$\$\$\$\$SYSTEMTIME\$\$\$\$\$
 \$\$\$USERNAME\$\$\$\$\$

APPROVED:	DATE:	FINAL PAVEMENT MARKINGS	
SCALE:	NONE		REVISIONS
DATE:	9/08		
DWG. BY:	JPH		
DESIGN BY:	JPH		
REVIEWED BY:	RLW/SLS		

SEPI ENGINEERING GROUP
 1025 Wade Avenue
 Raleigh, NC 27605
 Tel: 919-789-9977
 Fax: 919-789-9591