


8/23/99




PROJ. REFERENCE NO. B-3706	SHEET NO. X-2
-------------------------------	------------------

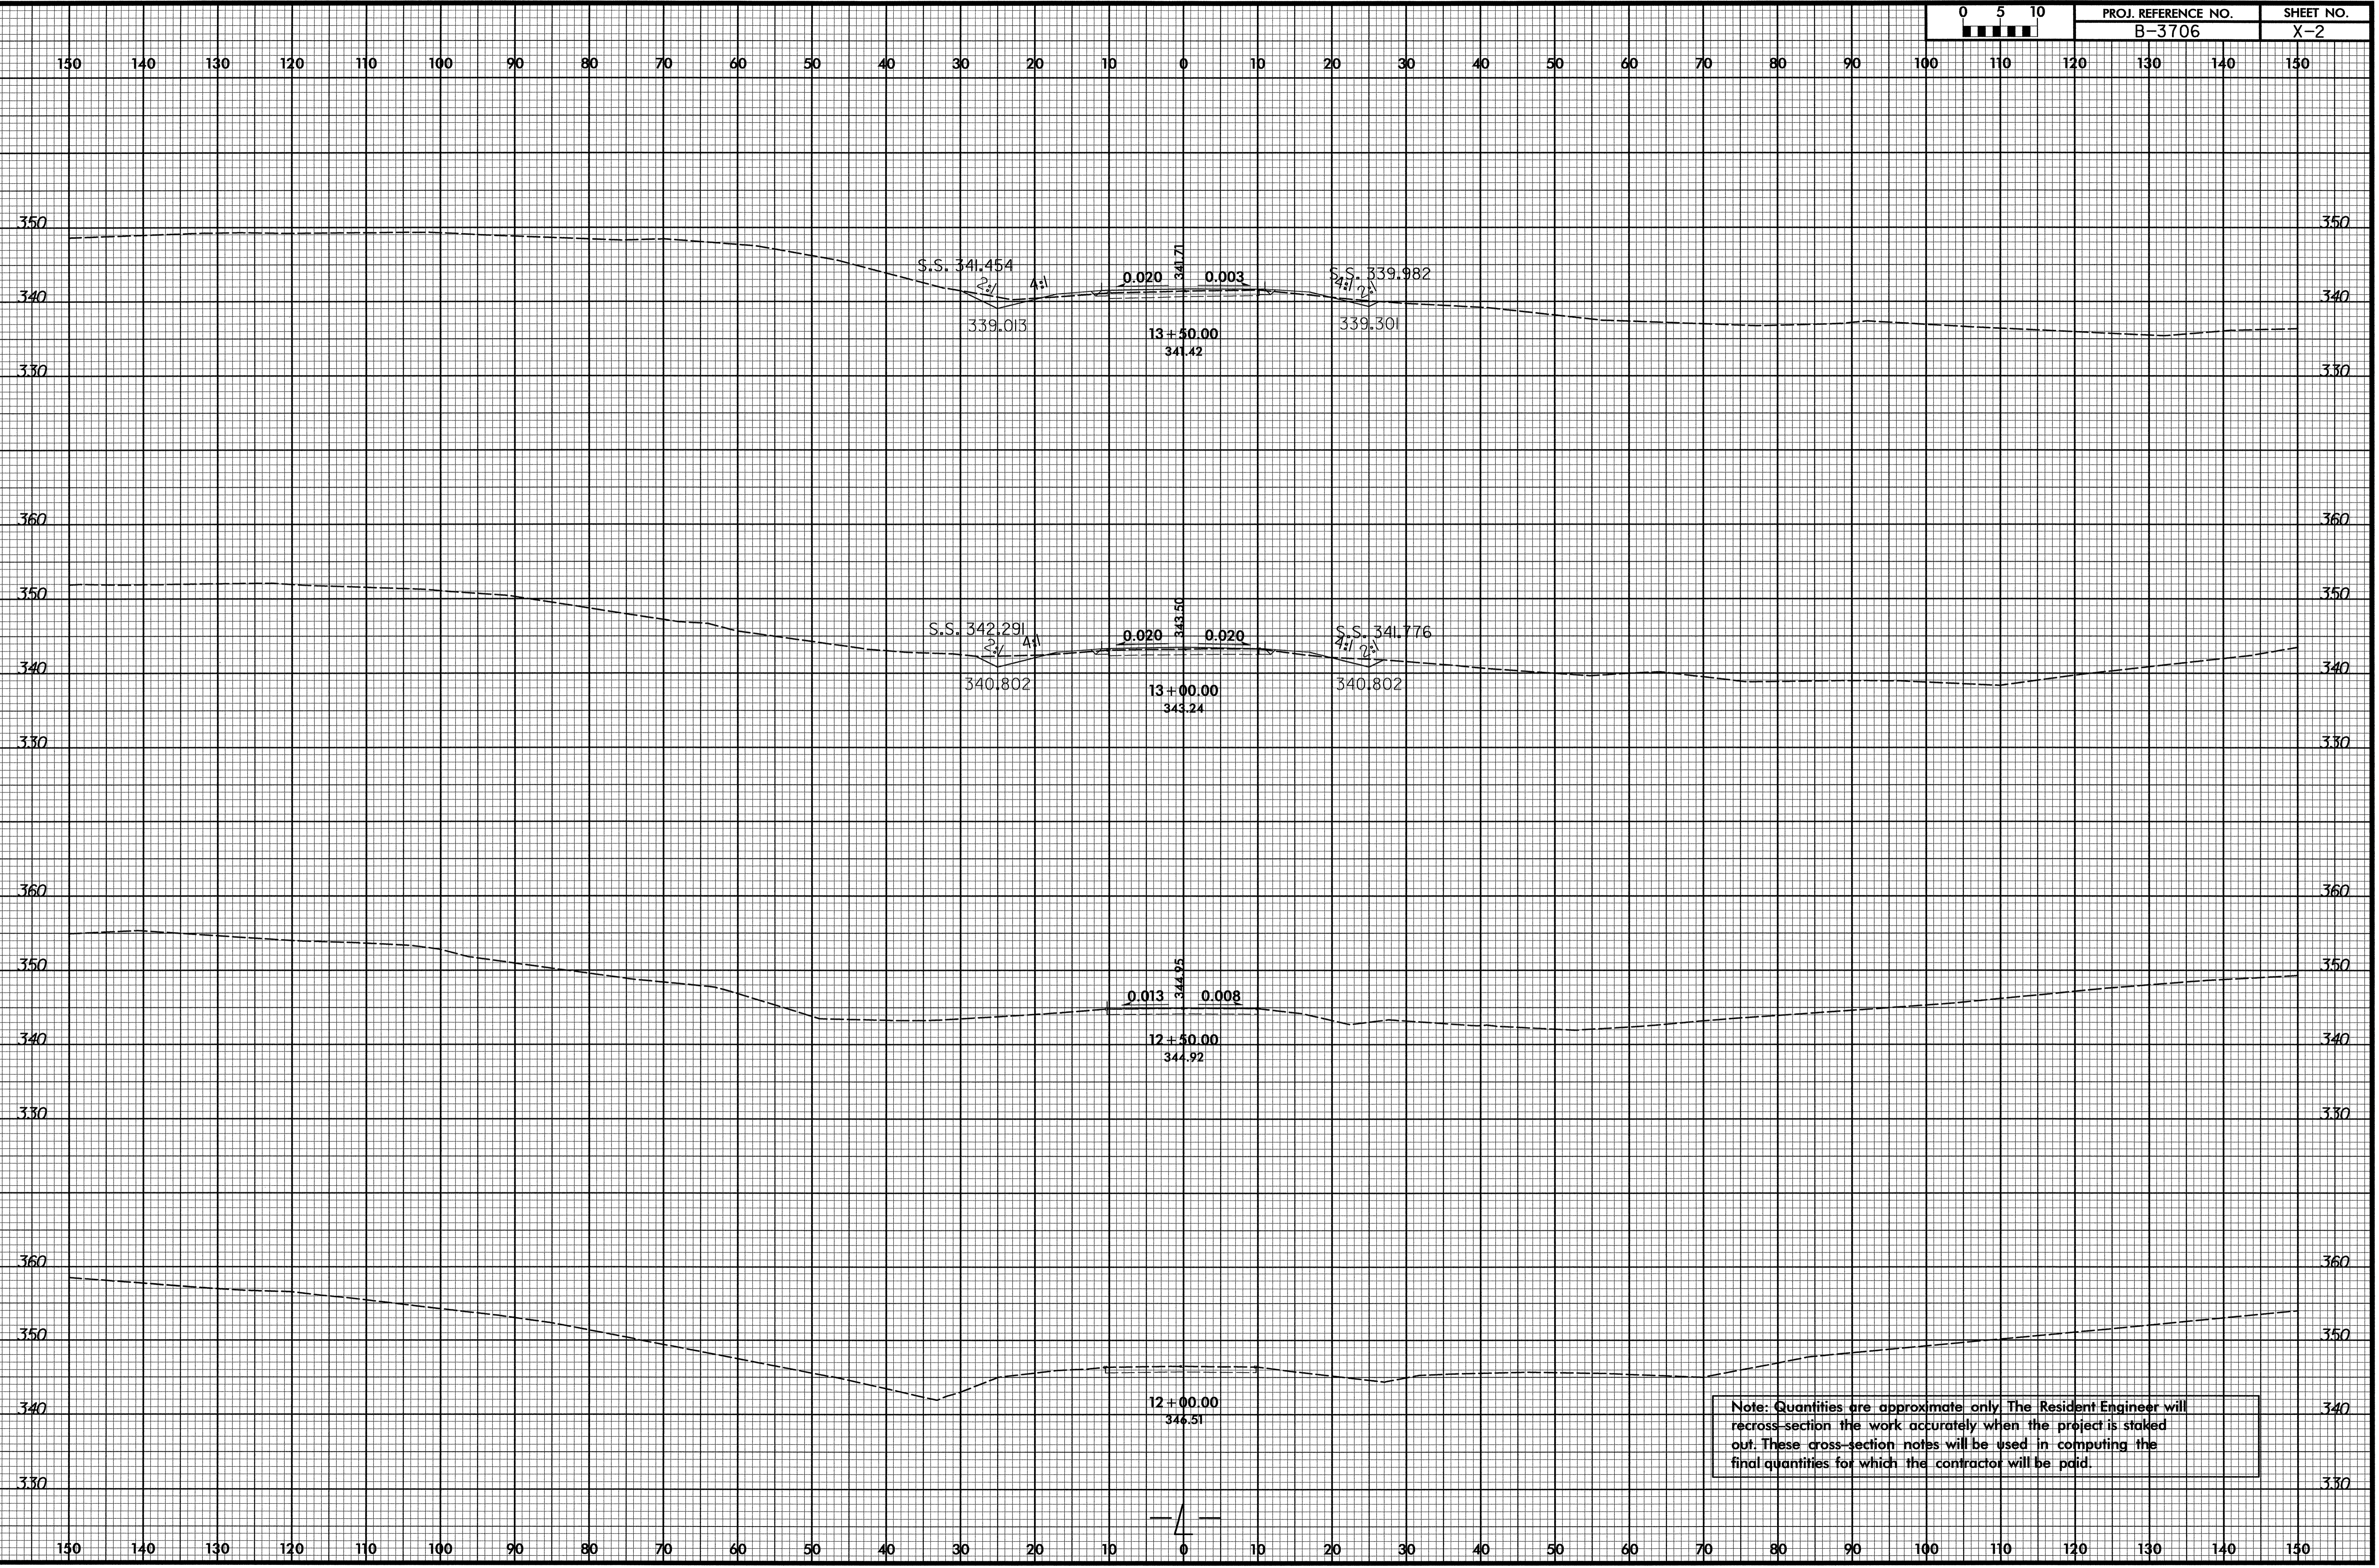


Note: Quantities are approximate only. The Resident Engineer will re-cross-section the work accurately when the project is staked out. These cross-section notes will be used in computing the final quantities for which the contractor will be paid.

8/17/2008 1:25:10 PM X:\c\B3706_RdJ_xpl.dgn



8/23/99


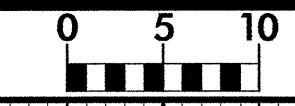


PROJ. REFERENCE NO.	SHEET NO.
B-3706	X-3

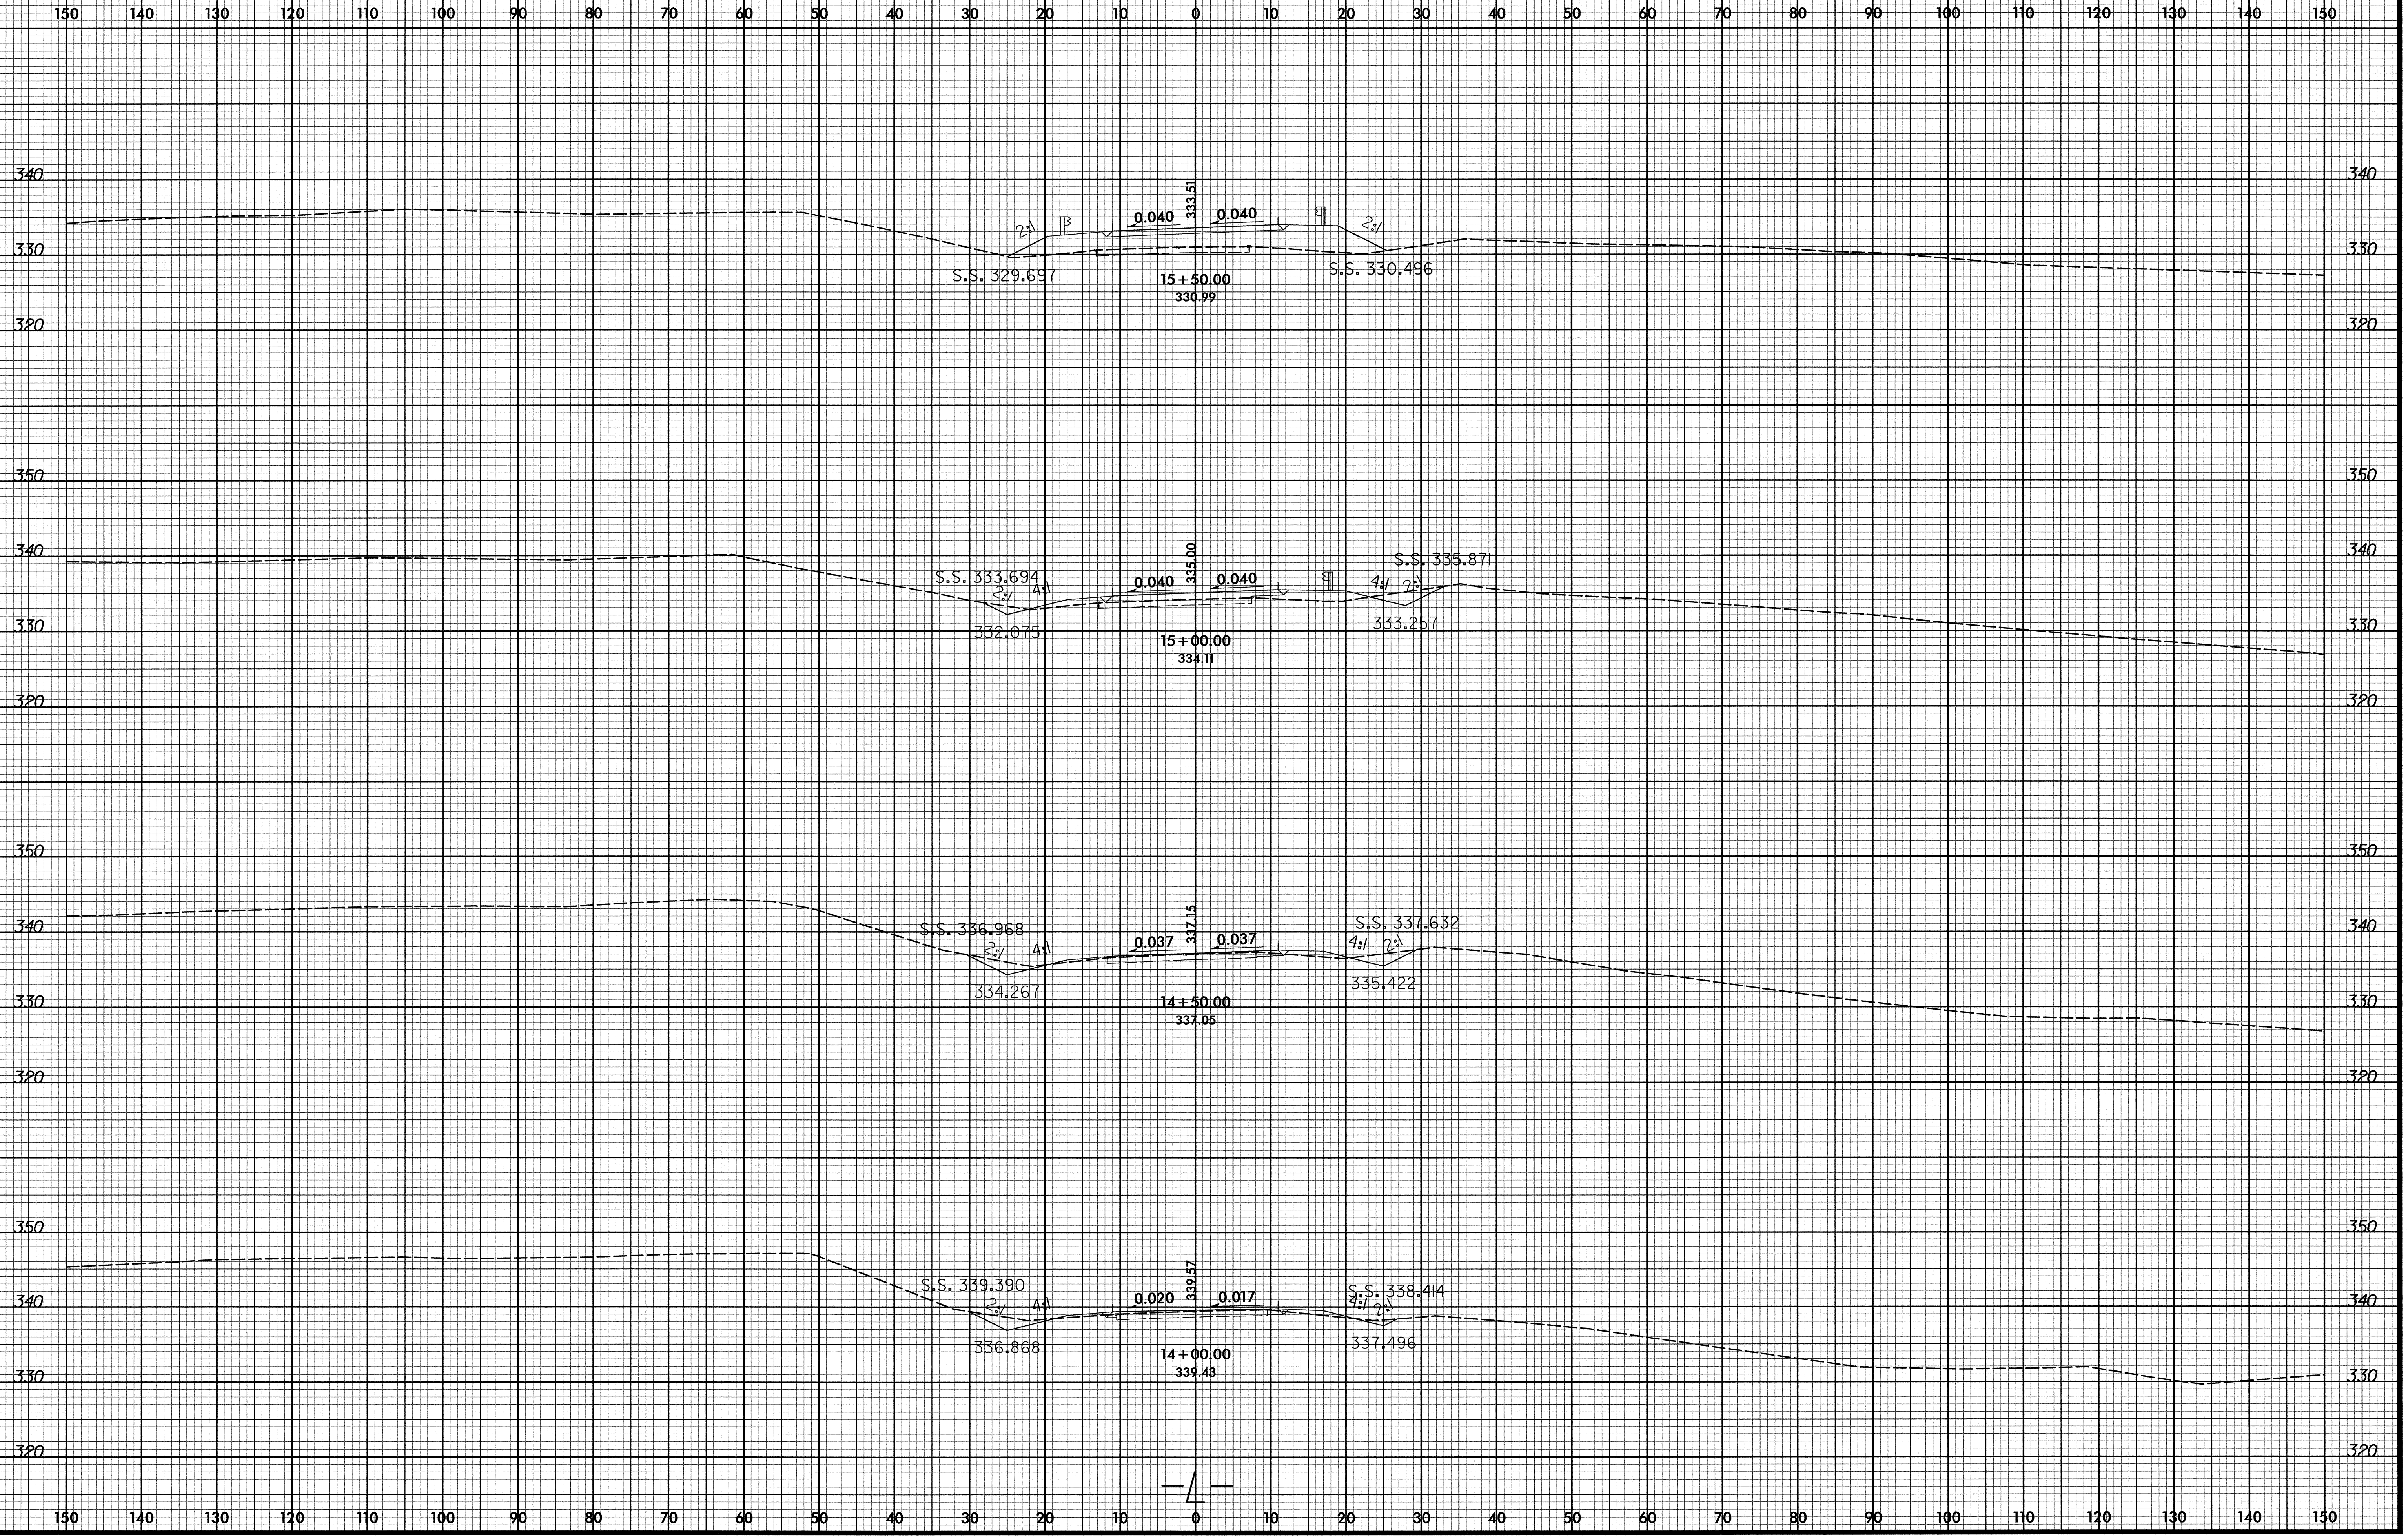


12/3/2008
R:\Roadway\Xsc\B3706_Pdu-1.dgn
K & Associates, P.C.

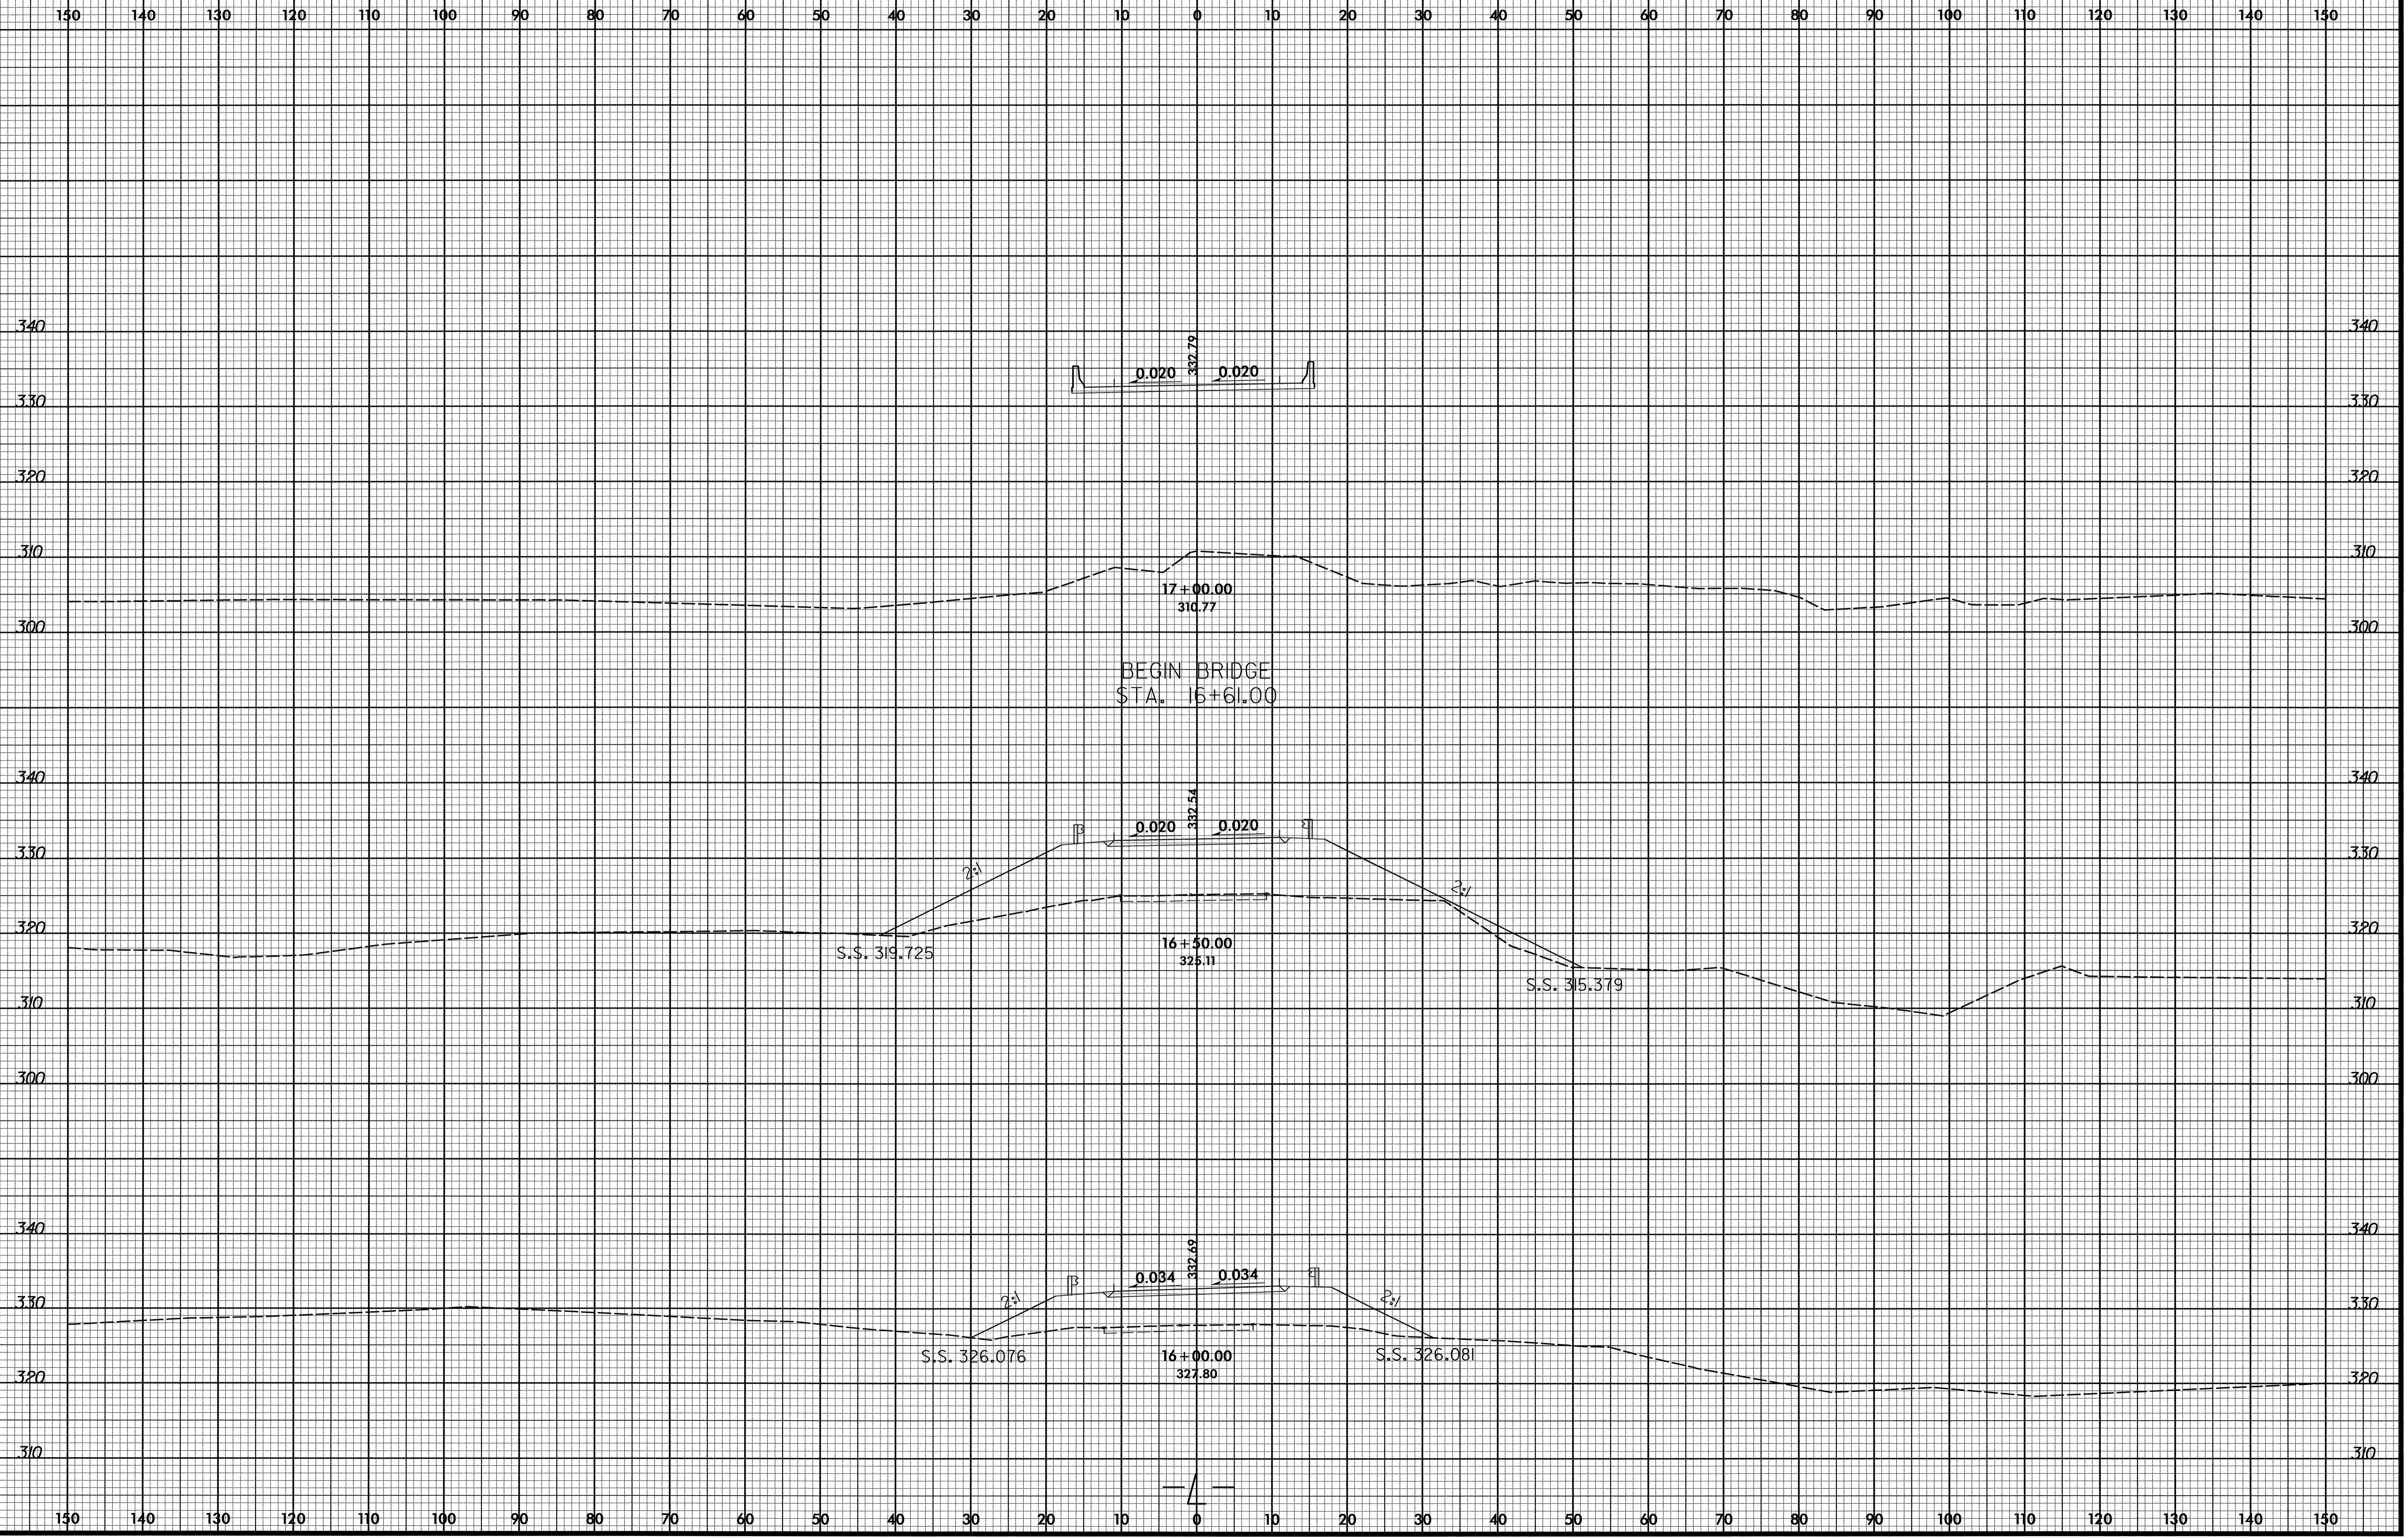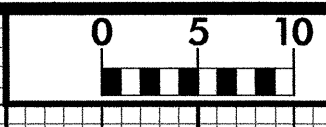

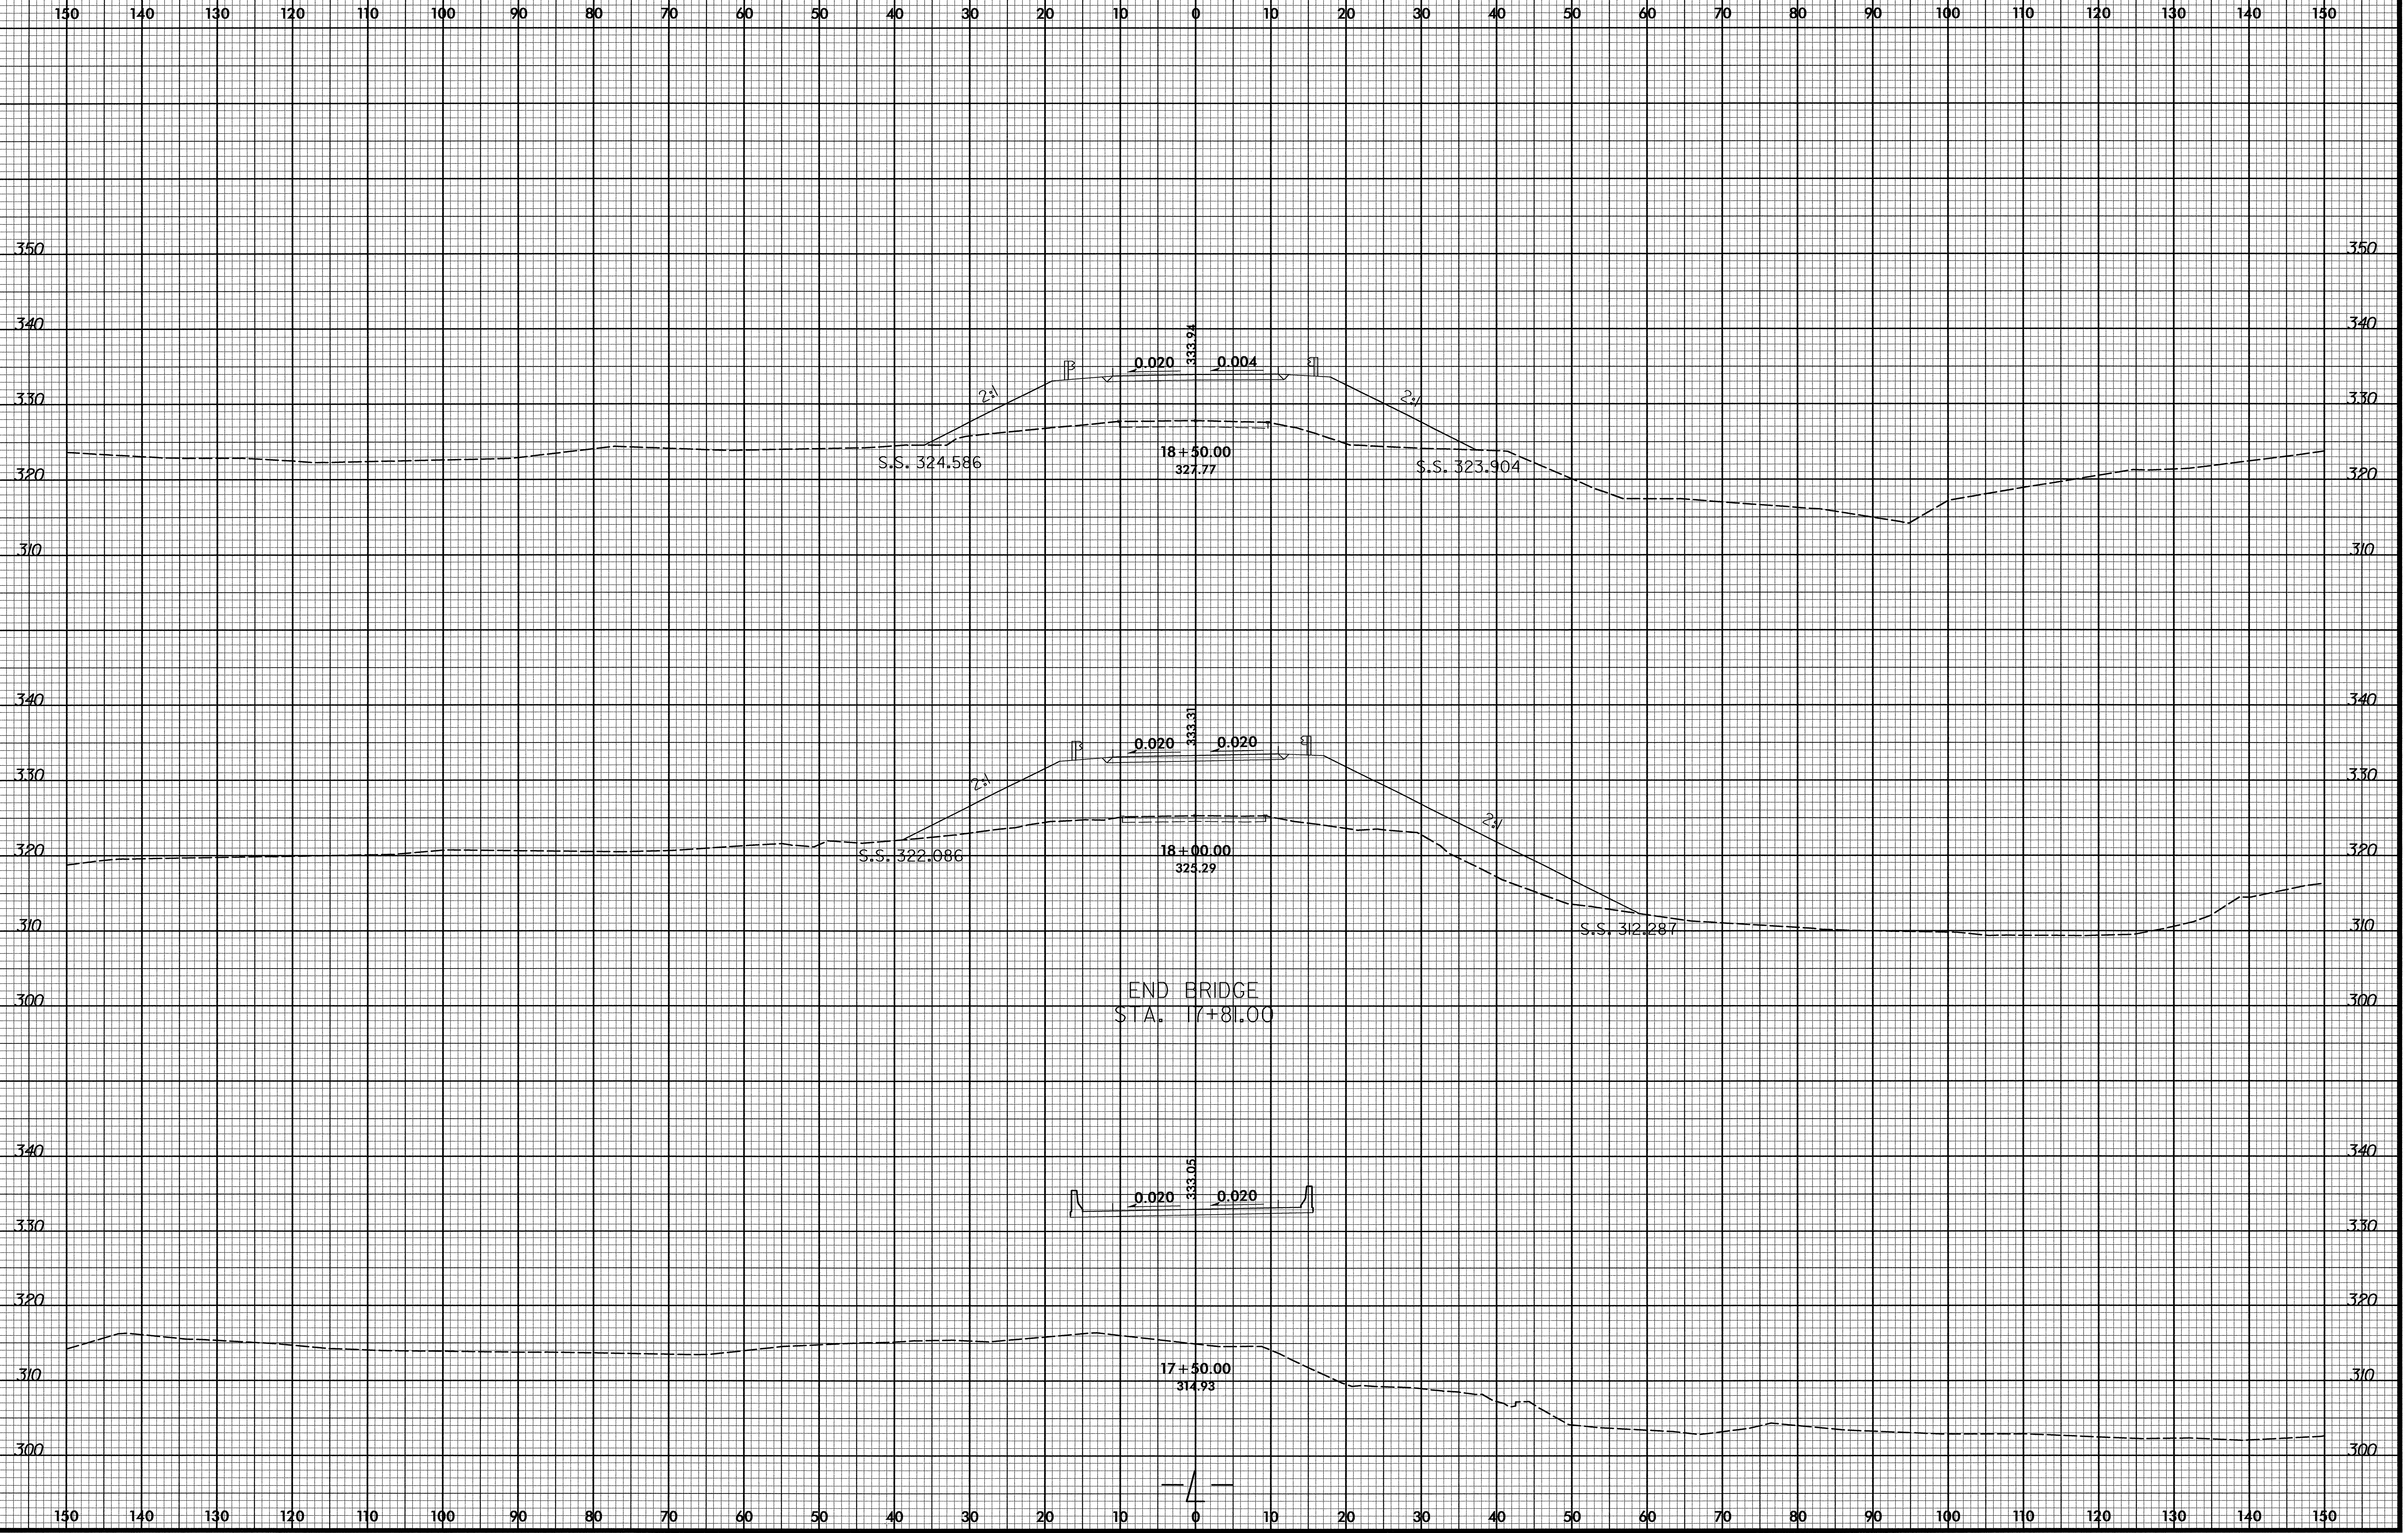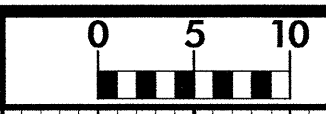


END BRIDGE
STA. 17+81.00

8/23/99

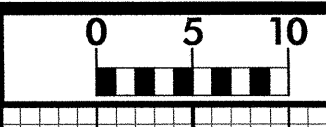

PROJ. REFERENCE NO. B-3706	SHEET NO. X-6
-------------------------------	------------------

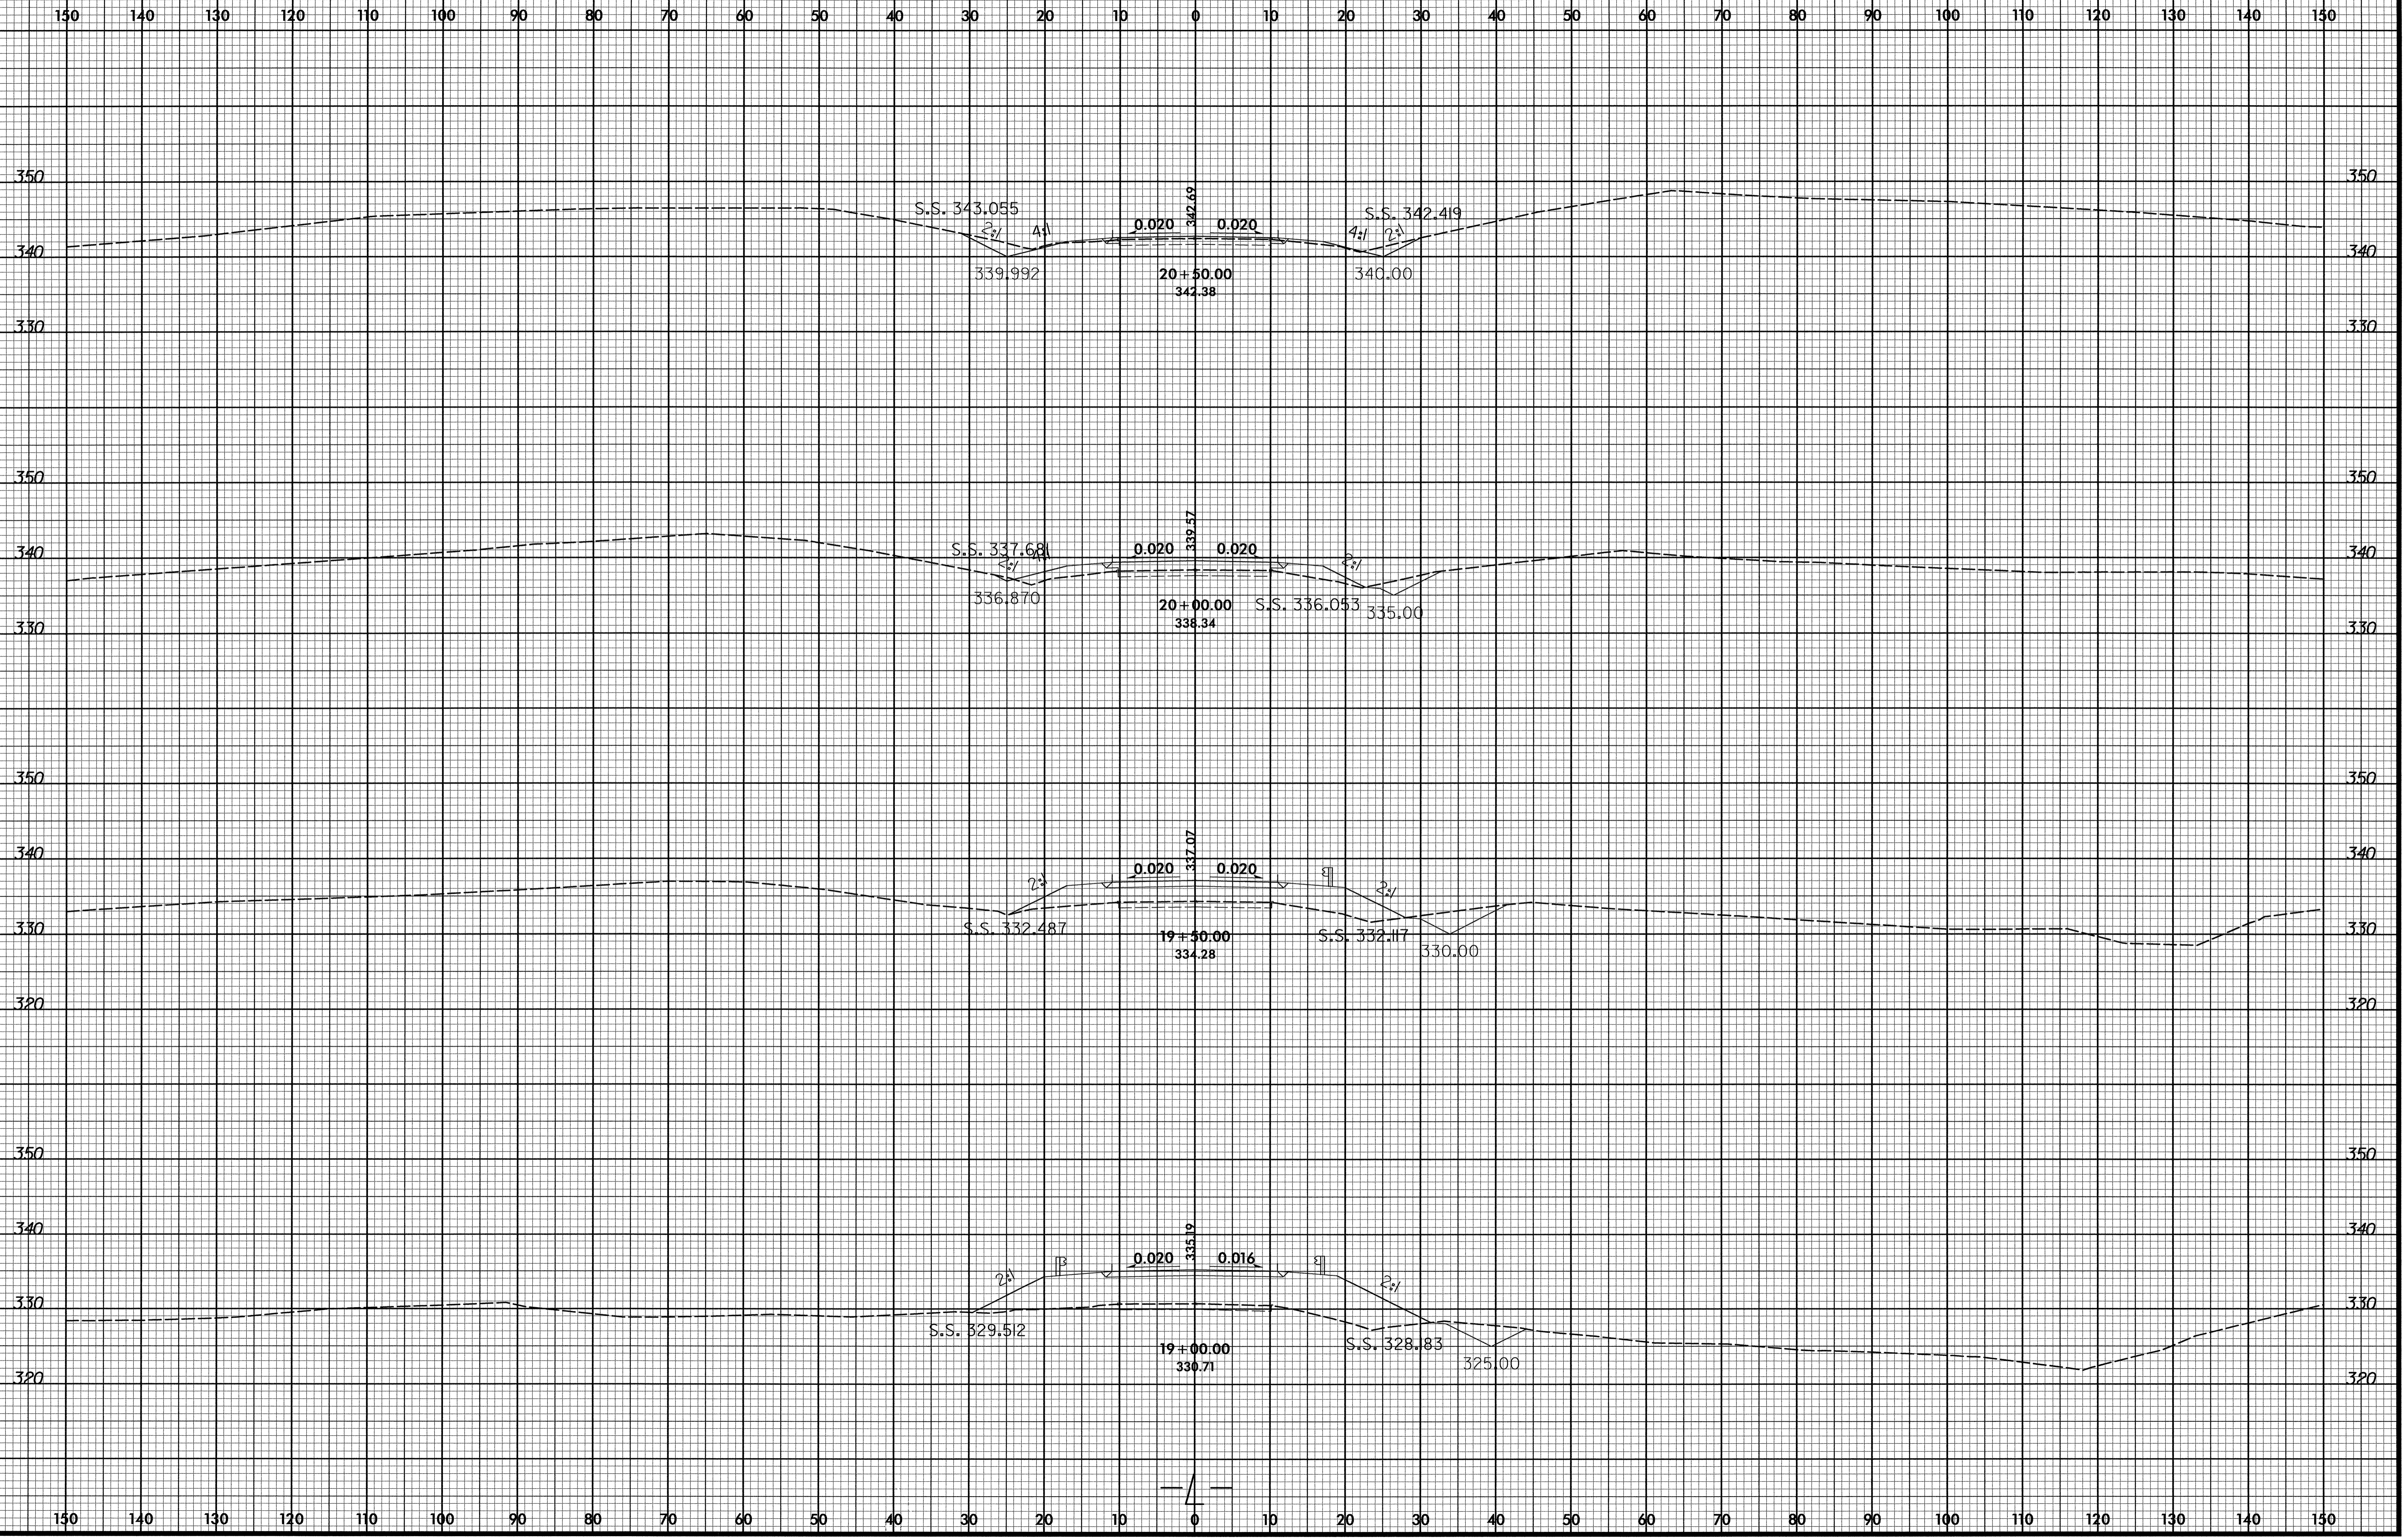

12/1/2008
B:\Roadway\Xsec\B3706_X-6_Pdy-yp1.dgn
K & Associates, P.C.

