

**STATE OF NORTH CAROLINA  
DIVISION OF HIGHWAYS**

PROJ. REFERENCE NO.	SHEET NO.
B-4071	X-0


**CROSS-SECTION SUMMARY**

NOTE: EMBANKMENT COLUMN INCLUDES BACKFILL FOR UNDERCUT

Station	Uncl. Exc.	Embt	DDE
L	(cu. yd.)	(cu. yd.)	(cu. yd.)
18+00.00	0	0	0
18+50.00	22	0	0
19+00.00	0	0	6
19+50.00	10	1	0
20+00.00	45	6	0
20+50.00	15	4	0

**Approximate quantities only. Unclassified excavation, excavation, fine grading, clearing and grubbing, and removal of existing pavement will be paid for at the lump sum price for "Grading".**

8/23/99

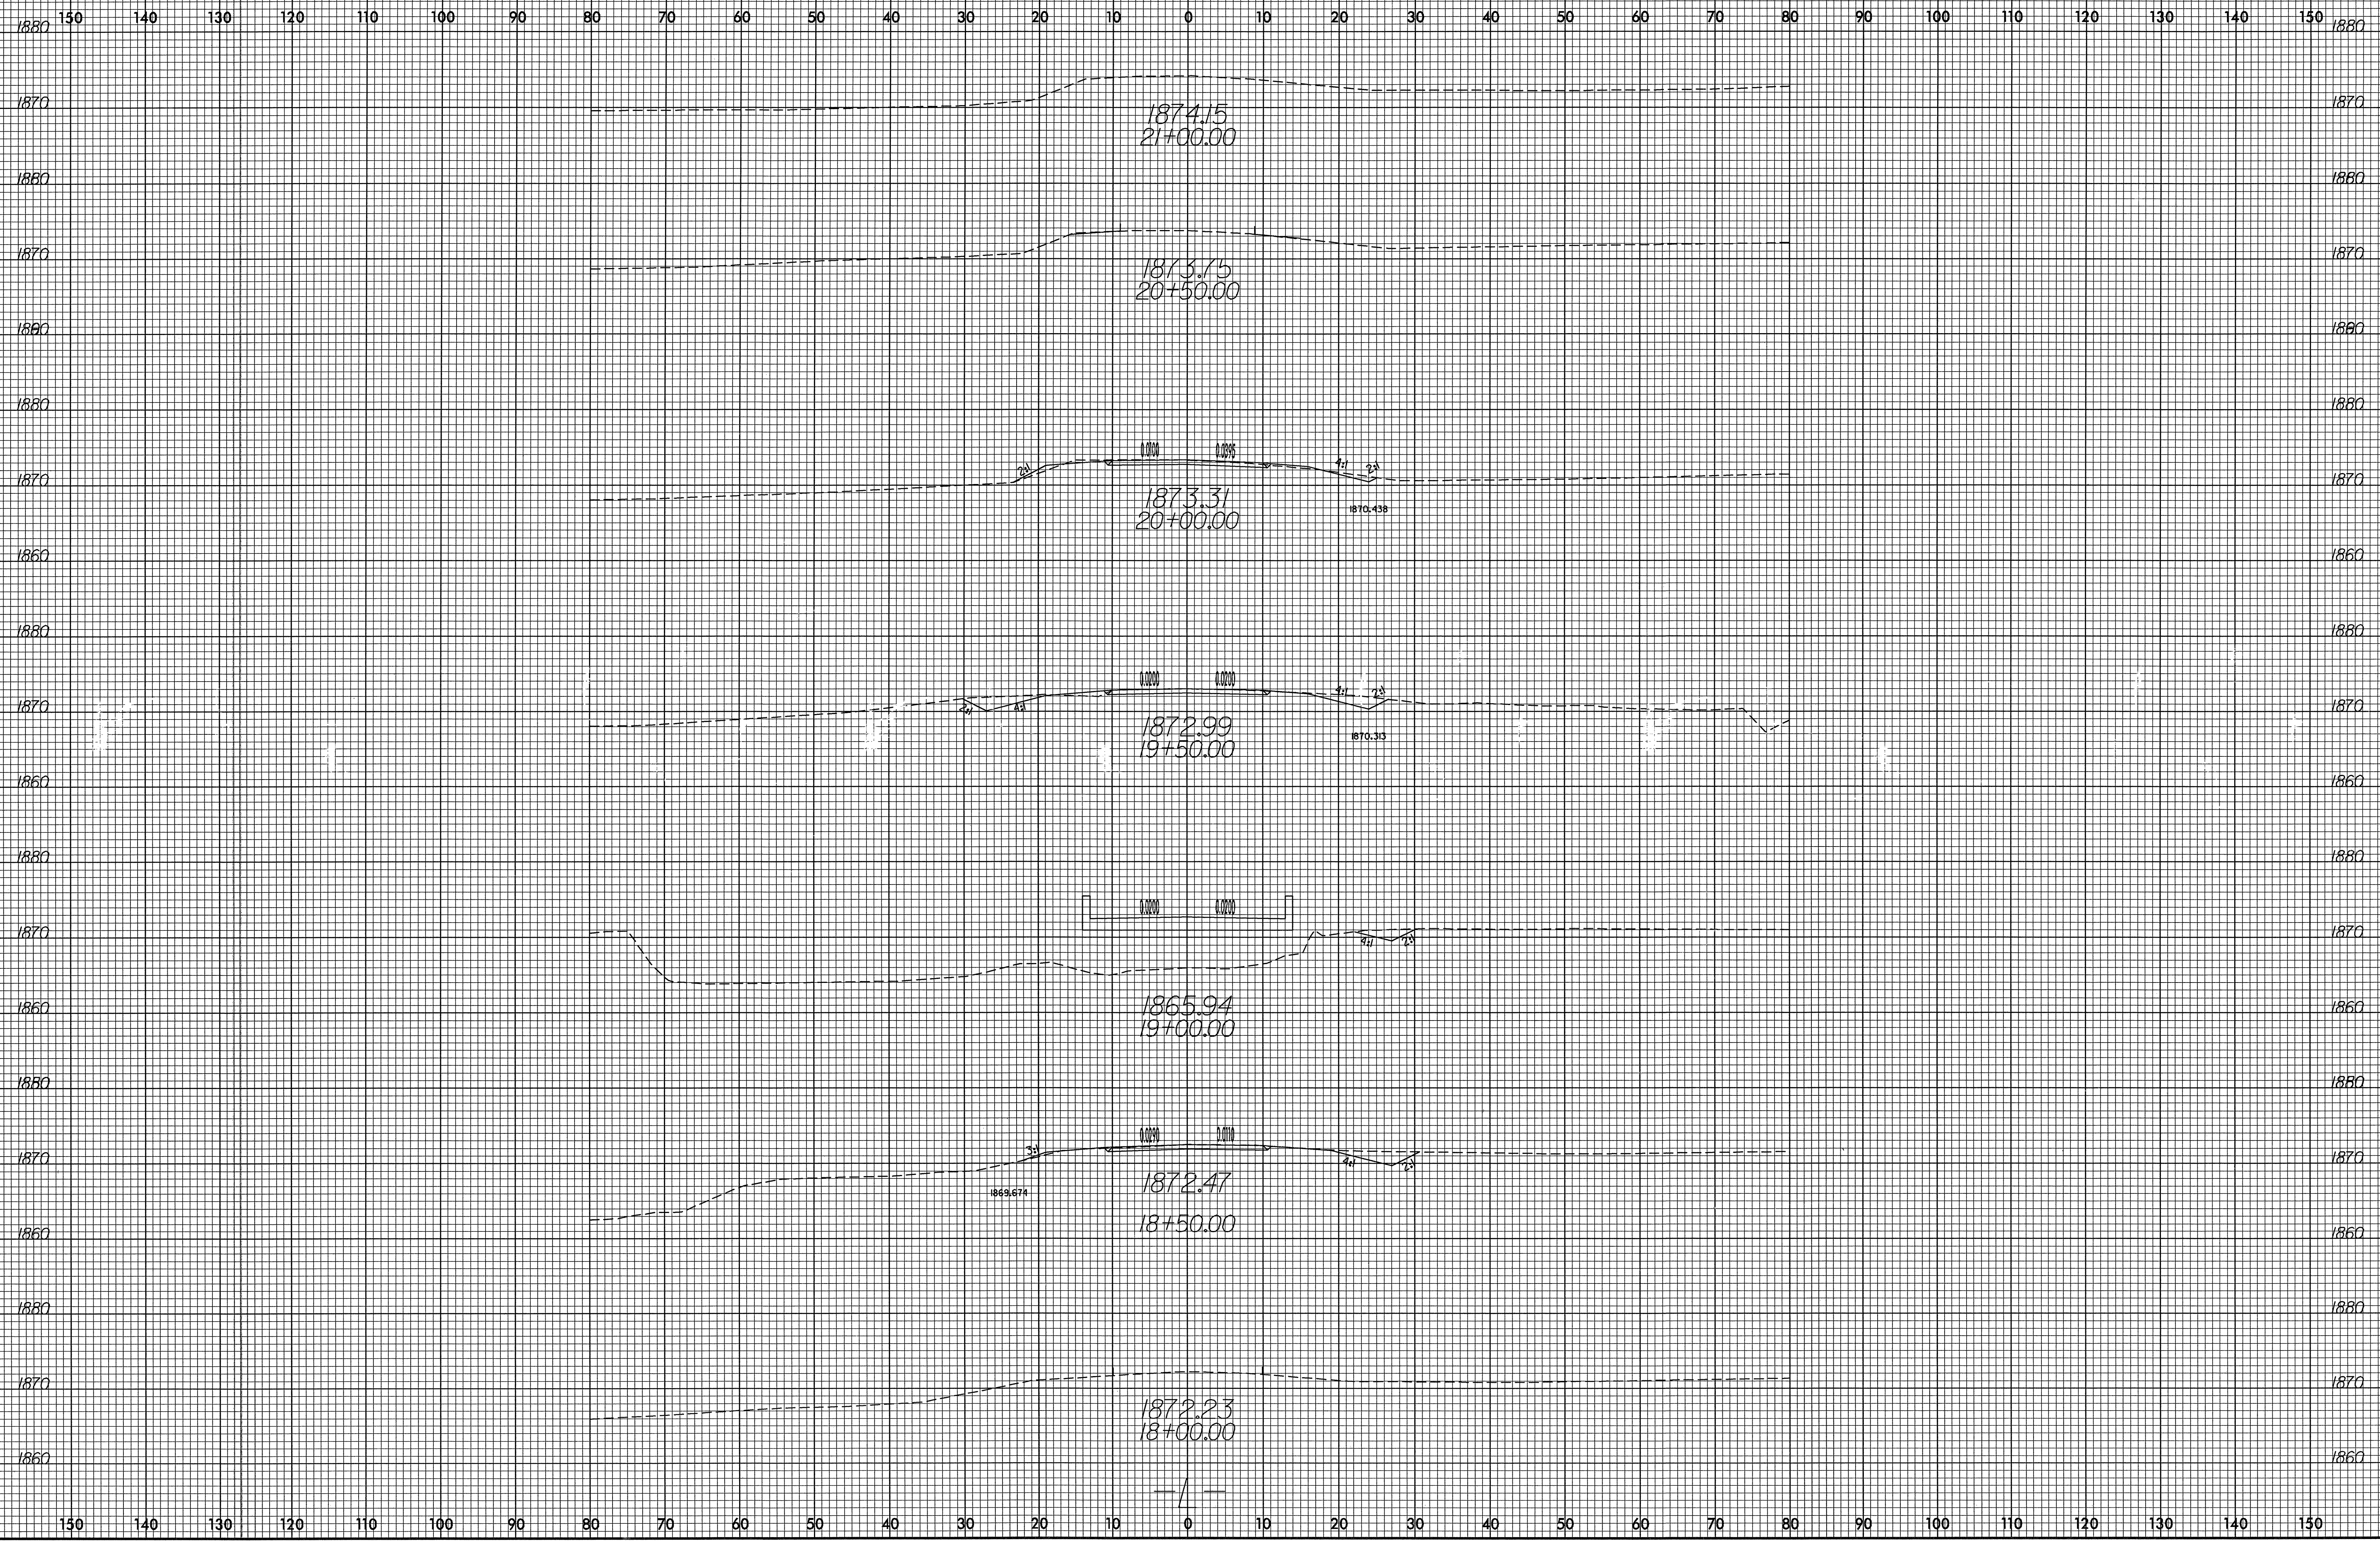

31-OCT-2007 15:59:00 JECTS\ncdot\B-4071\Roadway\Xsec\B4071\_rdy\_xpl.dgn