



PAVEMENT MARKING SCHEDULE

SYMBOL	DESCRIPTION	QUANTITY	
	PAINT(100MM)		
PA	WHITE EDGELINE (2X)	7600	M
PI	YELLOW DOUBLE CENTER (2X)	15200	M
	TOTAL	22800	M
	THERMOPLASTIC(100MM, 2.3MM)		
TA	WHITE EDGELINE	4380	M
TB	YELLOW EDGELINE	2930	M
	TOTAL	7310	M
	THERMOPLASTIC(100MM, 3.1MM)		
TC	3 M. WHITE SKIP	2938	M
TD	0.5 M. WHITE MINISKIP	338	M
TE	WHITE SOLID LANE LINE	2885	M
	TOTAL	6161	M
	THERMOPLASTIC(200MM, 2.3MM)		
TQ	WHITE DIAGONAL	40	M
	TOTAL	40	M
	PAINT(600MM)		
P4	WHITE STOPBAR (2X)	60	M
	TOTAL	60	M
	THERMOPLASTIC(600MM, 3.1MM)		
T2	WHITE STOPBAR	45	M
	TOTAL	45	M
	THERMOPLASTIC PAVEMENT MARKING CHARACTER (3.1MM)		
UI	ALPHANUMERIC CHAR.	8	EA
	TOTAL	8	EA
	THERMOPLASTIC PAVEMENT MARKING SYMBOLS (2.3MM)		
UA	LEFT TURN ARROW	15	EA
UB	RIGHT TURN ARROW	5	EA
UC	STRAIGHT ARROW	17	EA
	TOTAL	37	EA
	MARKERS		
	PERMANENT RAISED PAVEMENT MARKERS		
MB	CRYSTAL & RED	612	EA
	TOTAL	612	EA
	SNOWPLOWABLE RAISED PAVEMENT MARKERS		
MF	CRYSTAL & RED	572	EA
	TOTAL	572	EA

TEMPORARY PAVEMENT MARKINGS PAINT(100MM)

PA	WHITE EDGELINE (2X)	14560	M
PB	YELLOW EDGELINE (2X)	14560	M
PC	3 M. WHITE SKIP (2X)	3640	M
	TOTAL	32760	M

PAINT(200MM)

PV	YELLOW DIAGONAL (2X)	1200	M
	TOTAL	1200	M

TEMPORARY RAISED PAVEMENT MARKERS

MI	CRYSTAL & RED	590	EA
	TOTAL	590	EA

NOTE:
FOR EACH PAINT PAVEMENT MARKING ITEM, 1X IMPLIES A SINGLE APPLICATION, 2X IMPLIES TWO APPLICATIONS, AND 3X IMPLIES THREE APPLICATIONS.



APPROVED: <i>[Signature]</i>	DATE: 03/04/09	PAVEMENT MARKING SCHEDULE	
	SCALE: NONE	REVISIONS	
	DATE: 03/09		
	DWG. BY: LDA		
	DESIGN BY: TMA		
REVIEWED BY: TMA			




PROJ. REFERENCE NO. X-0002B/U-2519E	SHEET NO. PM-02
--	--------------------

8+00

9+00

10+00

11+00

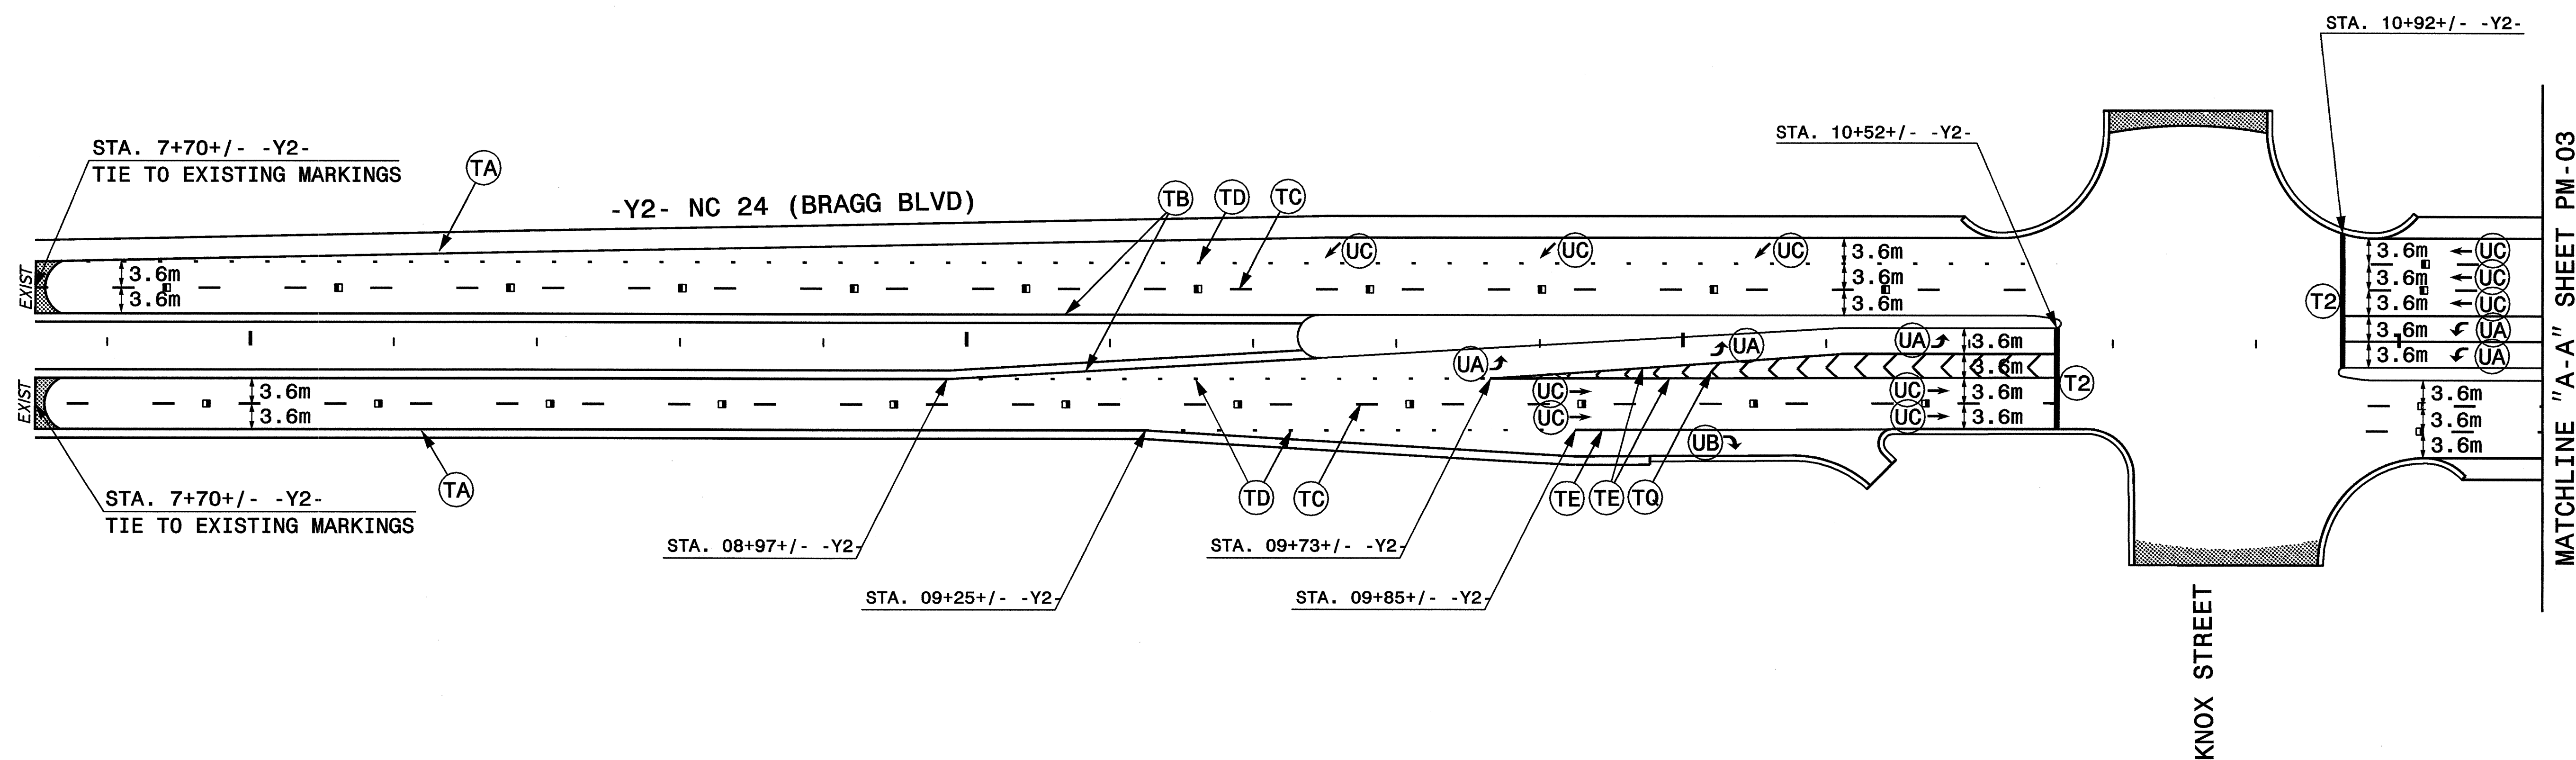

NOTES:


- 1) SEE SHEET PM-1 FOR PAVEMENT MARKING SCHEDULE
- 2) SEE ROADWAY STANDARD DRAWING NO. 1205.04, 1205.05, AND 1205.06 FOR ARROW AND SYMBOL SPACING REQUIREMENTS.

PROGRESSIVE DESIGN GROUP, INC.




ENGINEERS • CONSULTANTS

APPROVED: *Jim Gray* DATE: 09/04/09

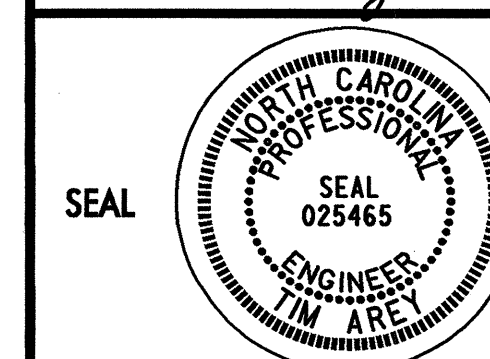

PAVEMENT MARKINGS

SCALE: 1:500
 DATE: 03/09
 DWG. BY: LDA
 DESIGN BY: TMA
 REVIEWED BY: TMA

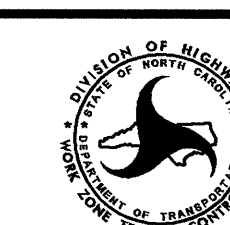

REVISIONS	

CADD FILE




PROJ. REFERENCE NO. X-0002B/U-2519E	SHEET NO. PM-03
--	--------------------

12+00

13+00

14+00

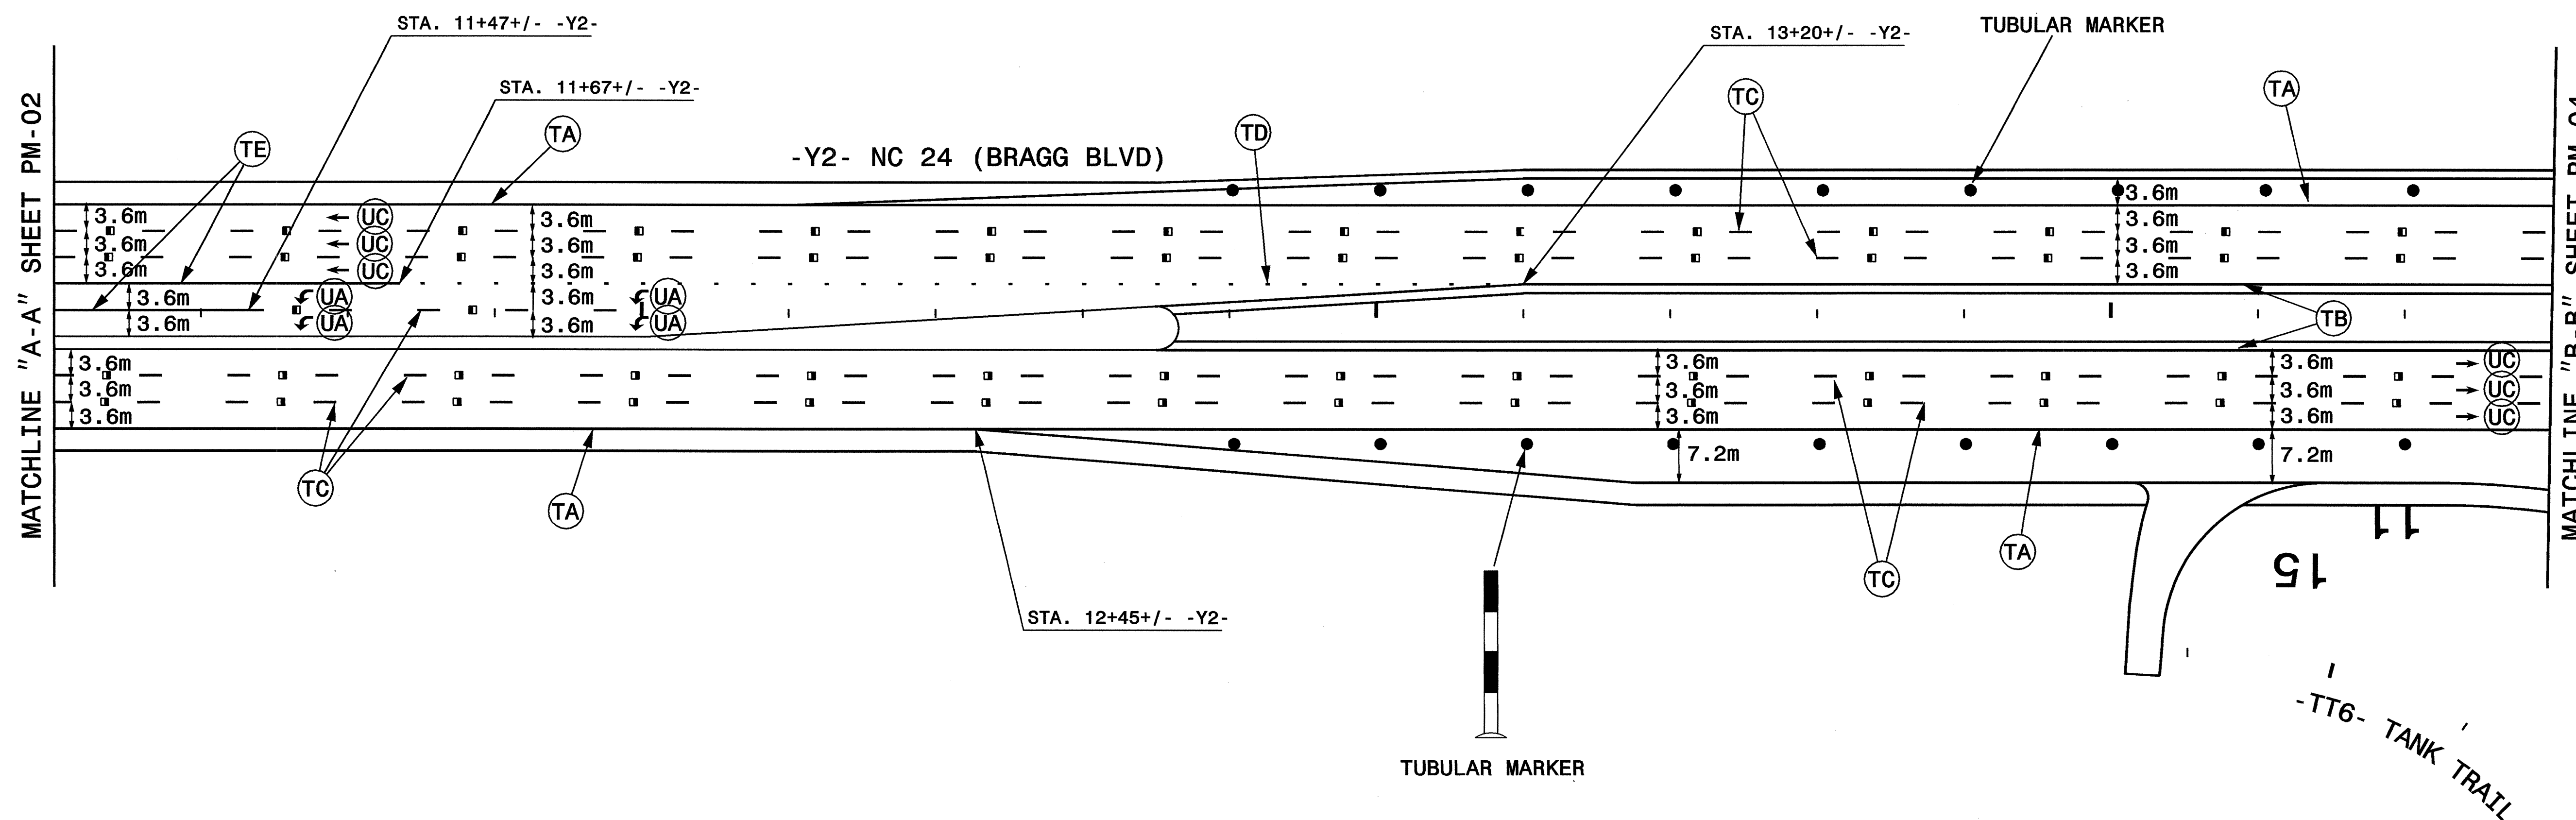

- NOTES:
- 1) SEE SHEET PM-1 FOR PAVEMENT MARKING SCHEDULE
 - 2) SEE ROADWAY STANDARD DRAWING NO. 1205.04, 1205.05, AND 1205.06 FOR ARROW AND SYMBOL SPACING REQUIREMENTS.


PROGRESSIVE
DESIGN GROUP, INC.
ENGINEERS • CONSULTANTS

APPROVED: *Jim Gray* DATE: 03/04/09


SEAL

PAVEMENT MARKINGS

SCALE: 1:500
DATE: 03/09
DWG. BY: LDA
DESIGN BY: TMA
REVIEWED BY: TMA

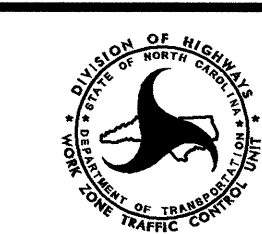

REVISIONS	

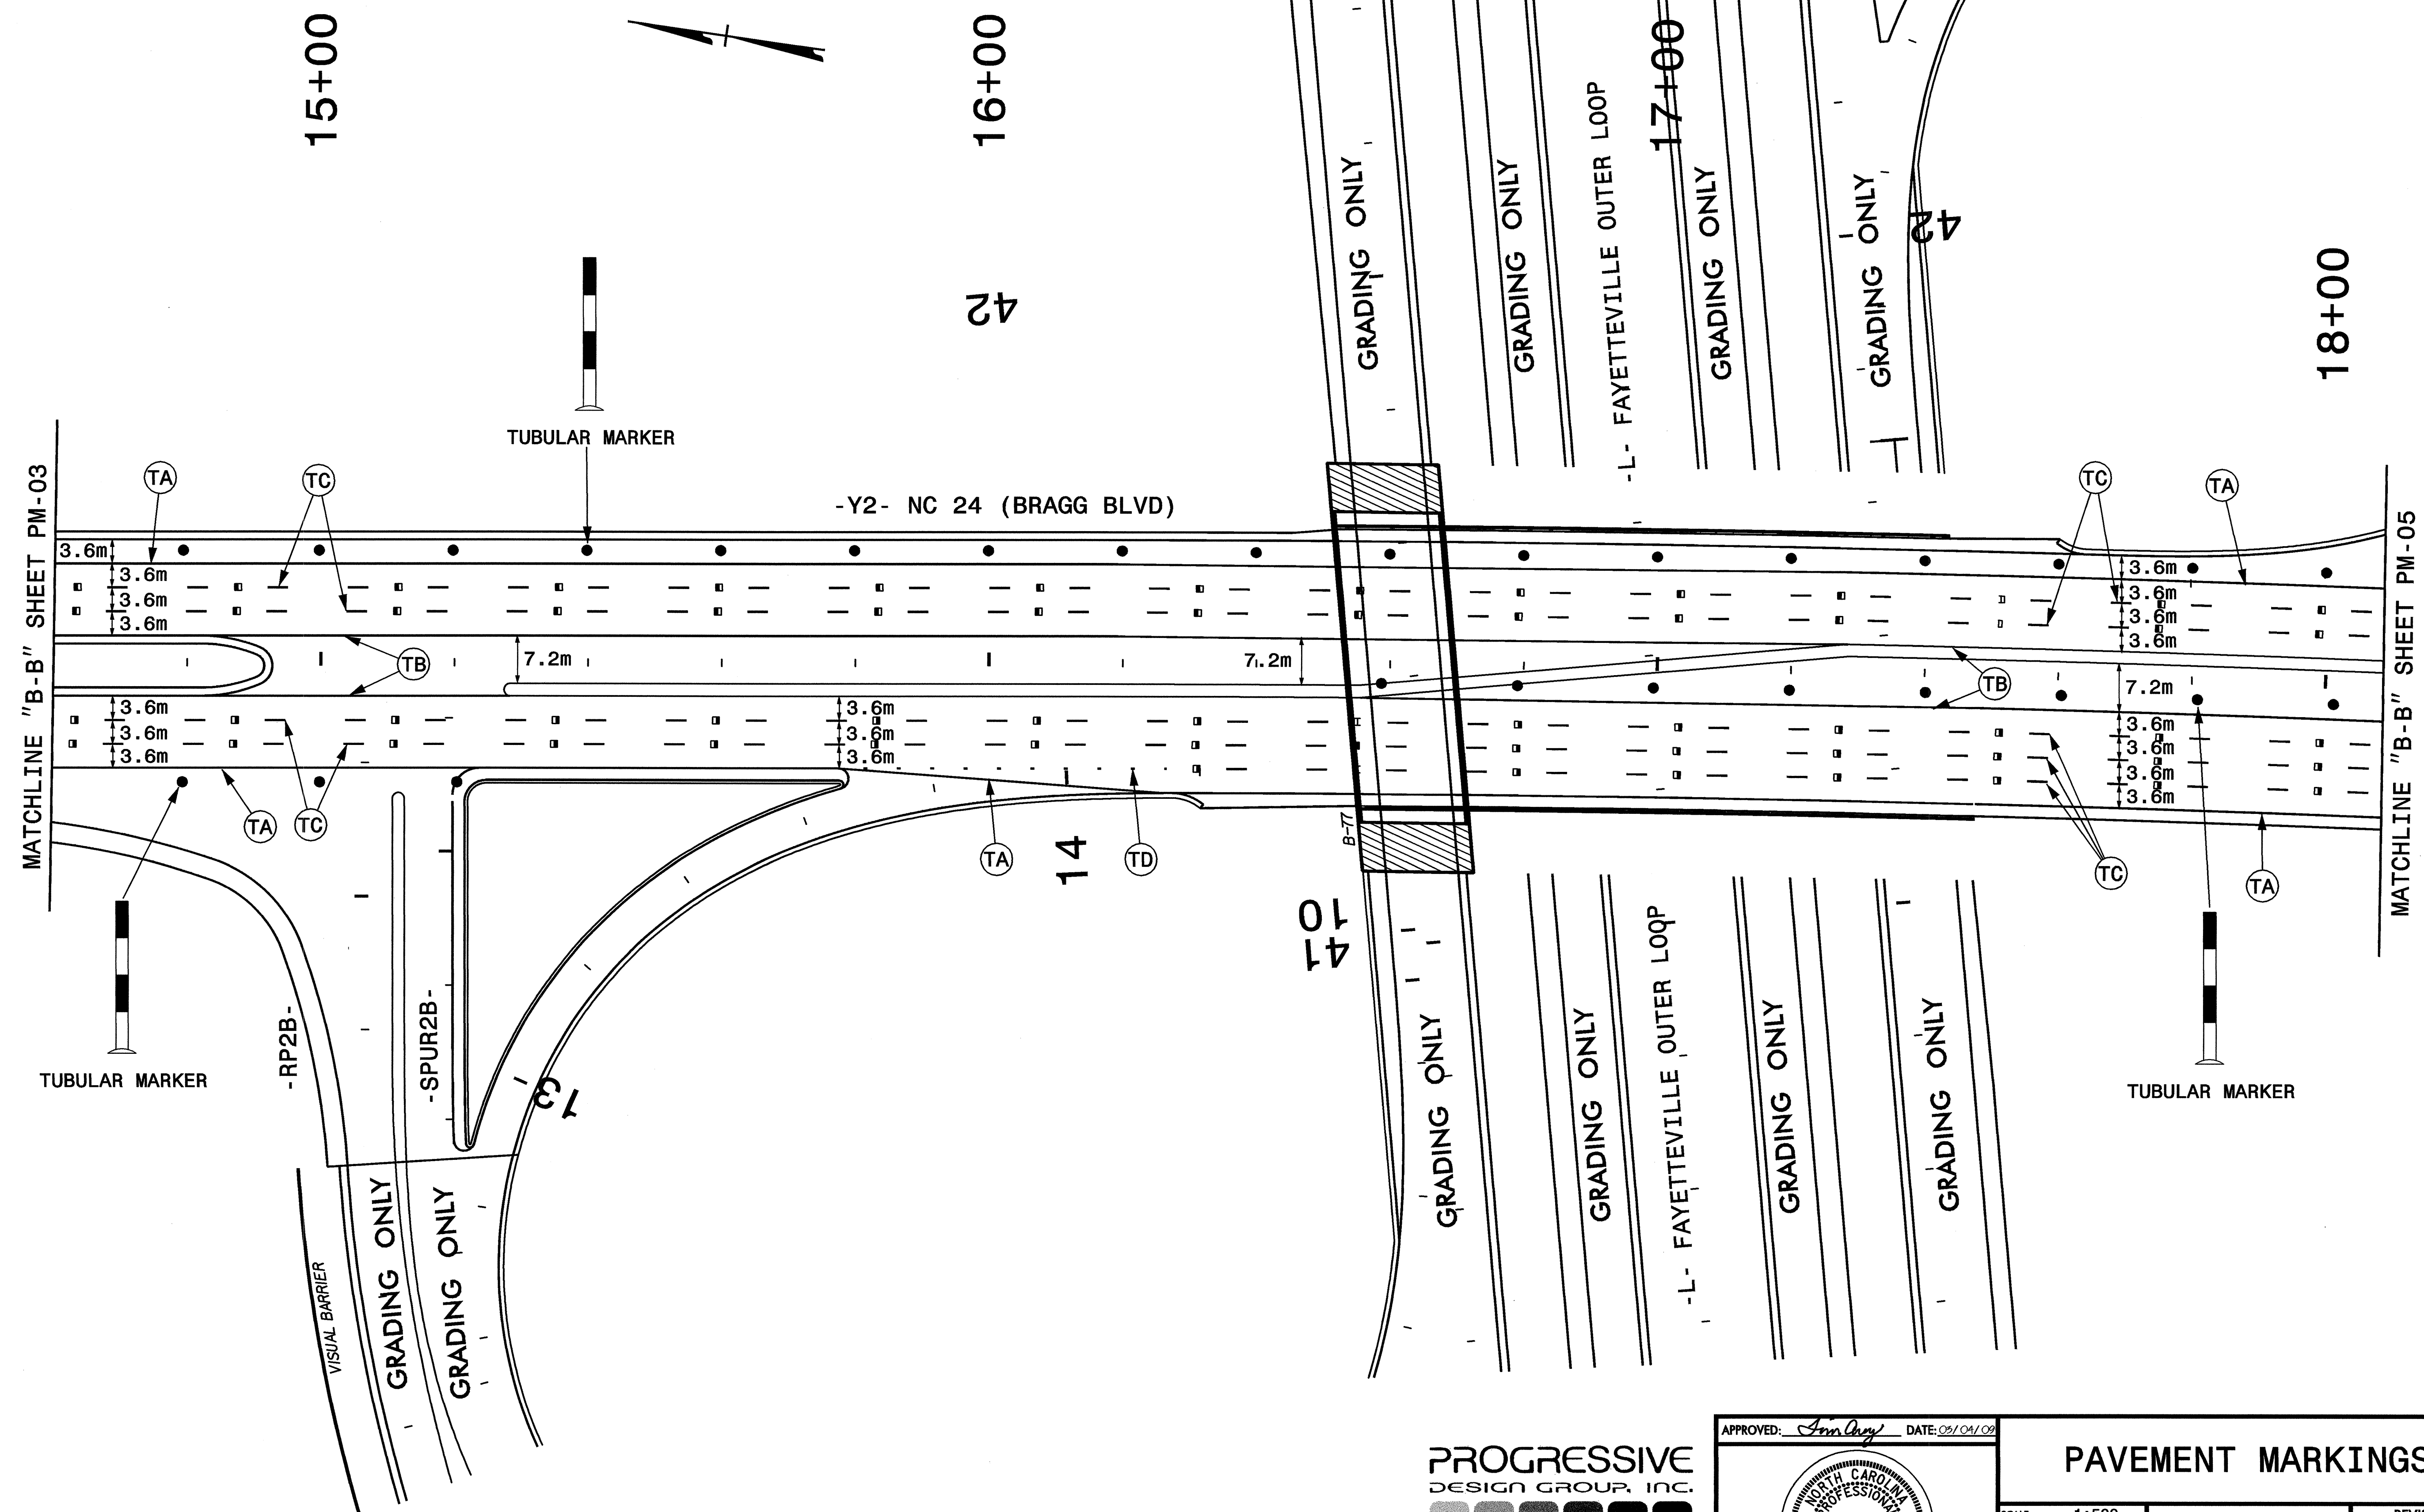

MATCHLINE "B-B" SHEET PM-03

MATCHLINE "B-B" SHEET PM-05

PROGRESSIVE
DESIGN GROUP, INC.
ENGINEERS • CONSULTANTS

APPROVED: *Jim Gray* DATE: 03/04/09

SEAL

PAVEMENT MARKINGS


SCALE: 1:500
DATE: 03/09
DWG. BY: LDA
DESIGN BY: TMA
REVIEWED BY: TMA

REVISIONS

CADD FILE



PROJ. REFERENCE NO. X-0002B/U-2519E	SHEET NO. PM-05
--	--------------------

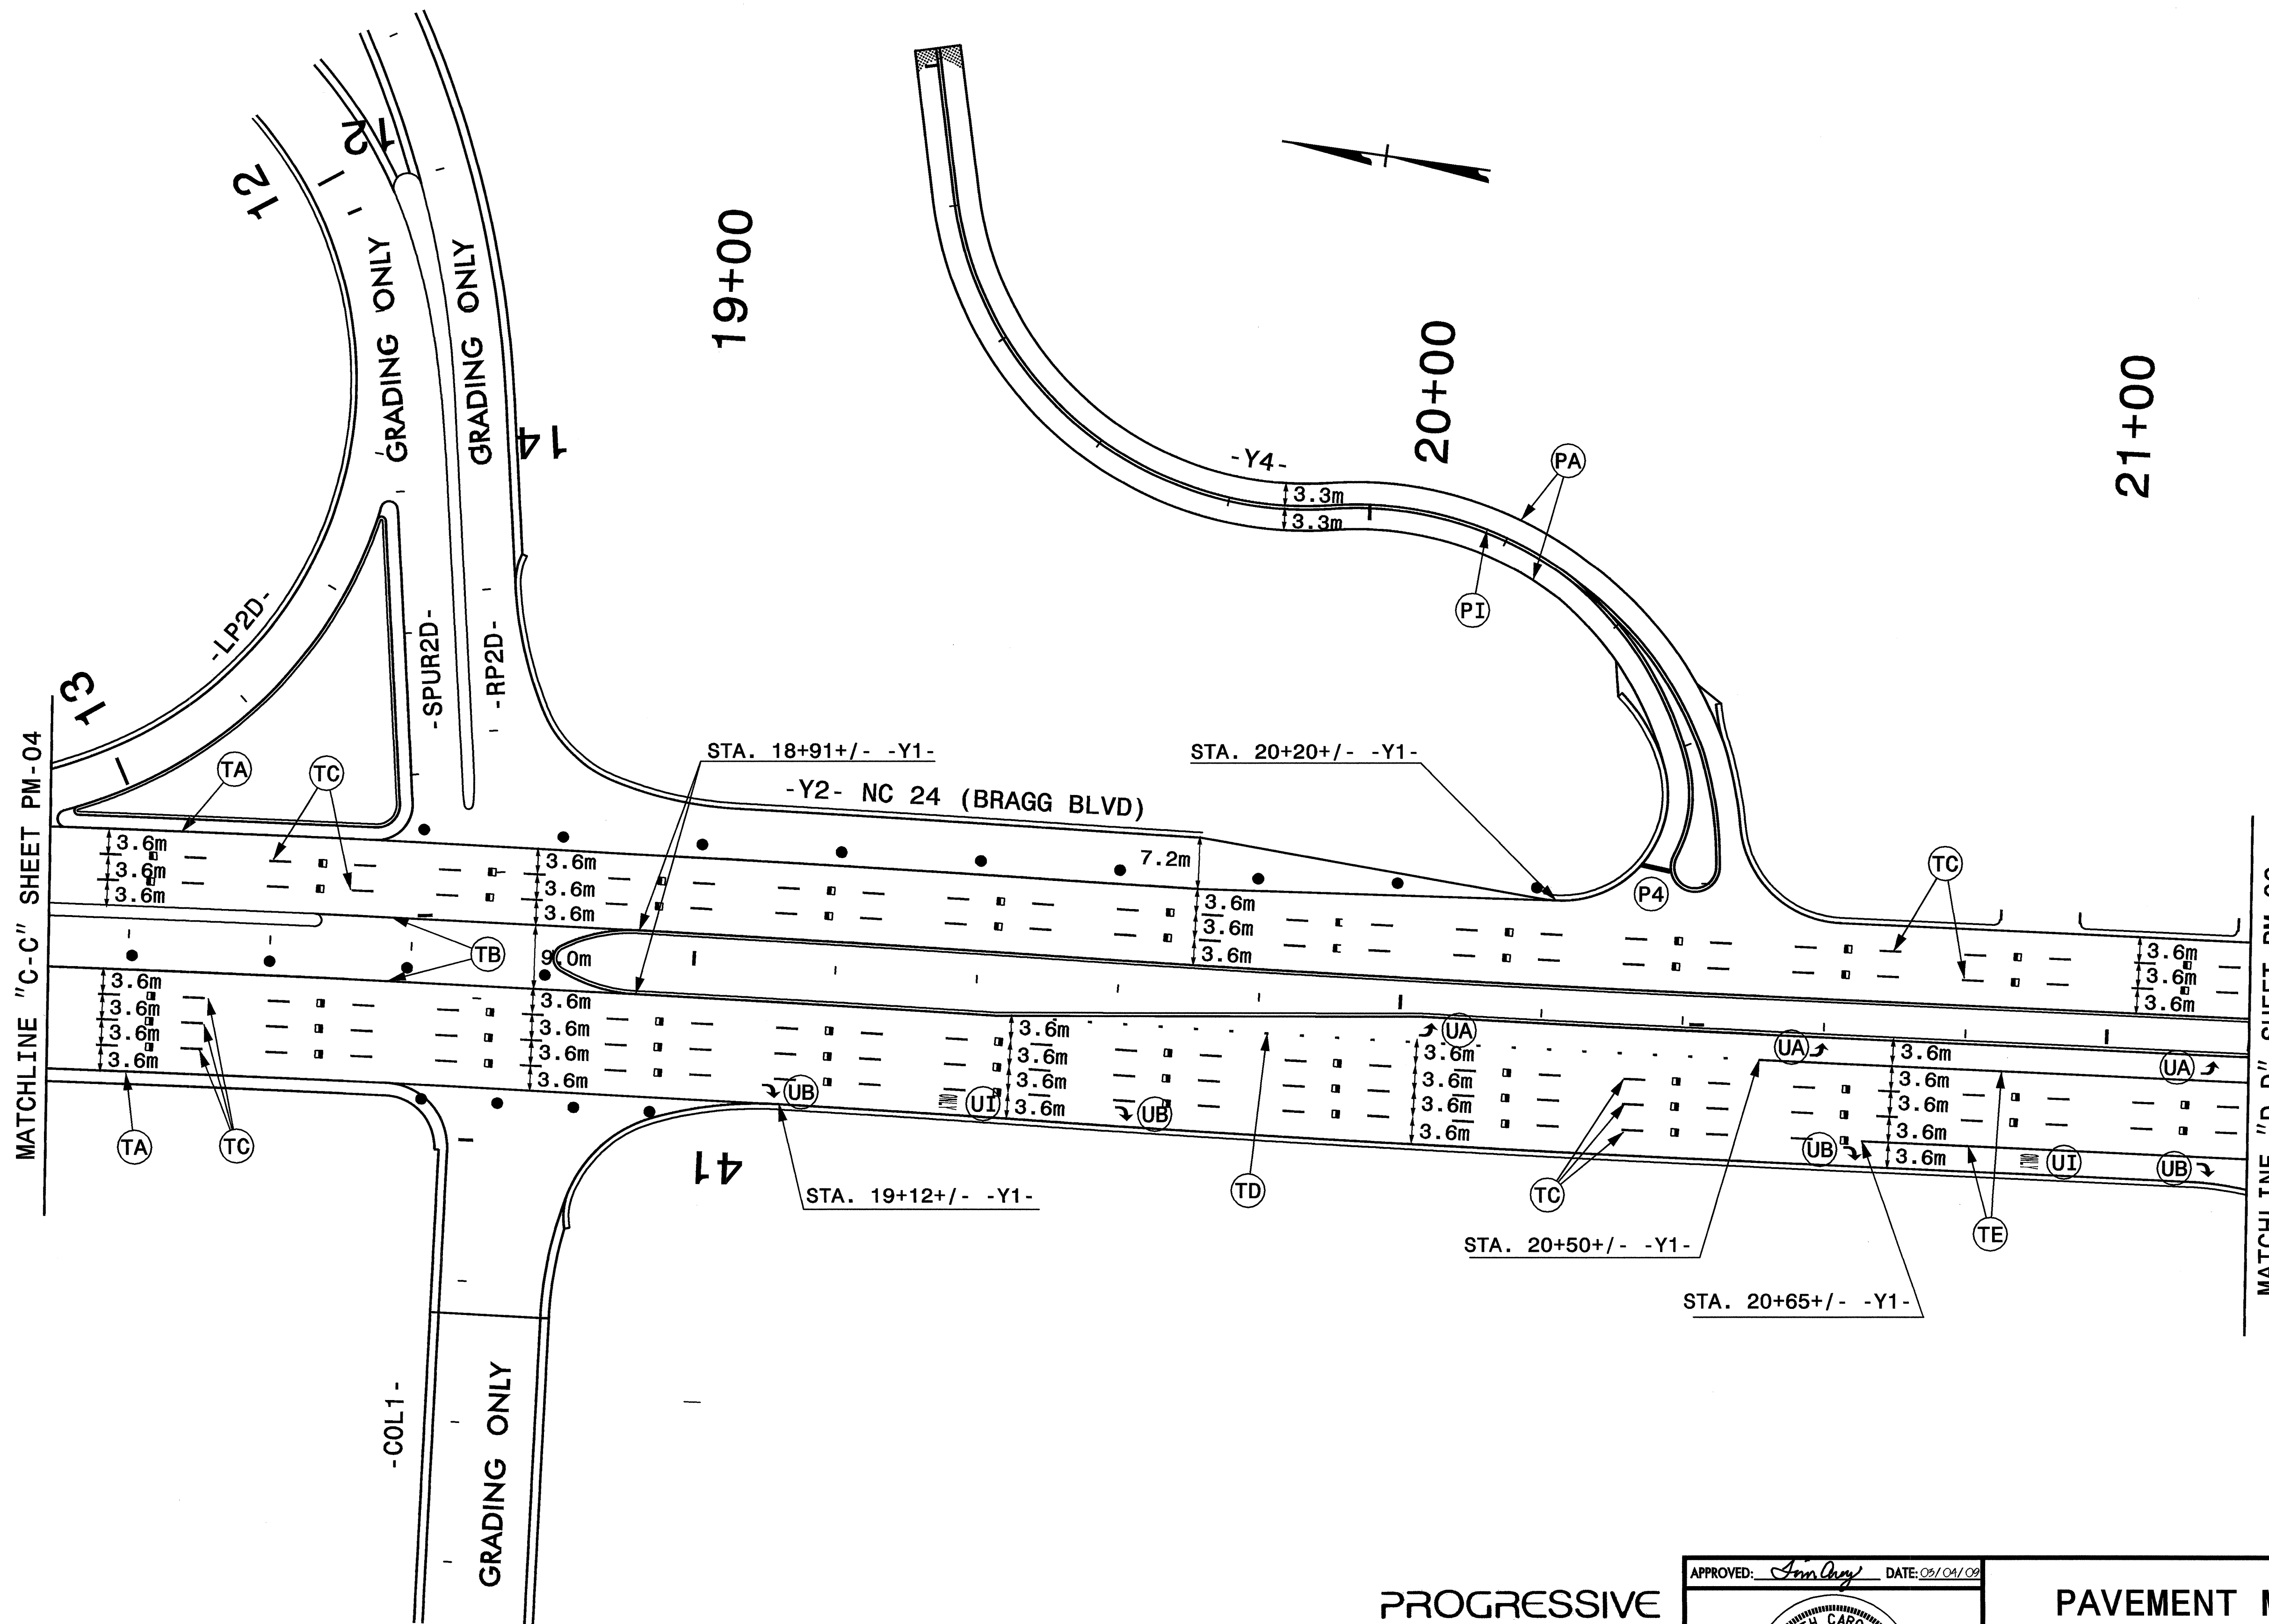


PROGRESSIVE
DESIGN GROUP, INC.
ENGINEERS • CONSULTANTS

APPROVED: *Jim Gray* DATE: 03/04/09

SEAL

PAVEMENT MARKINGS

SCALE: 1:500
DATE: 03/09
DWG. BY: LDA
DESIGN BY: TMA
REVIEWED BY: TMA

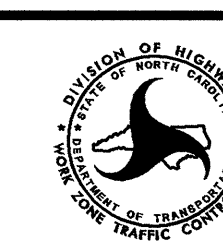

REVISIONS	

CADD FILE




PROJ. REFERENCE NO. X-0002B/U-2519E	SHEET NO. PM-06
--	--------------------

22+00

23+00

24+00

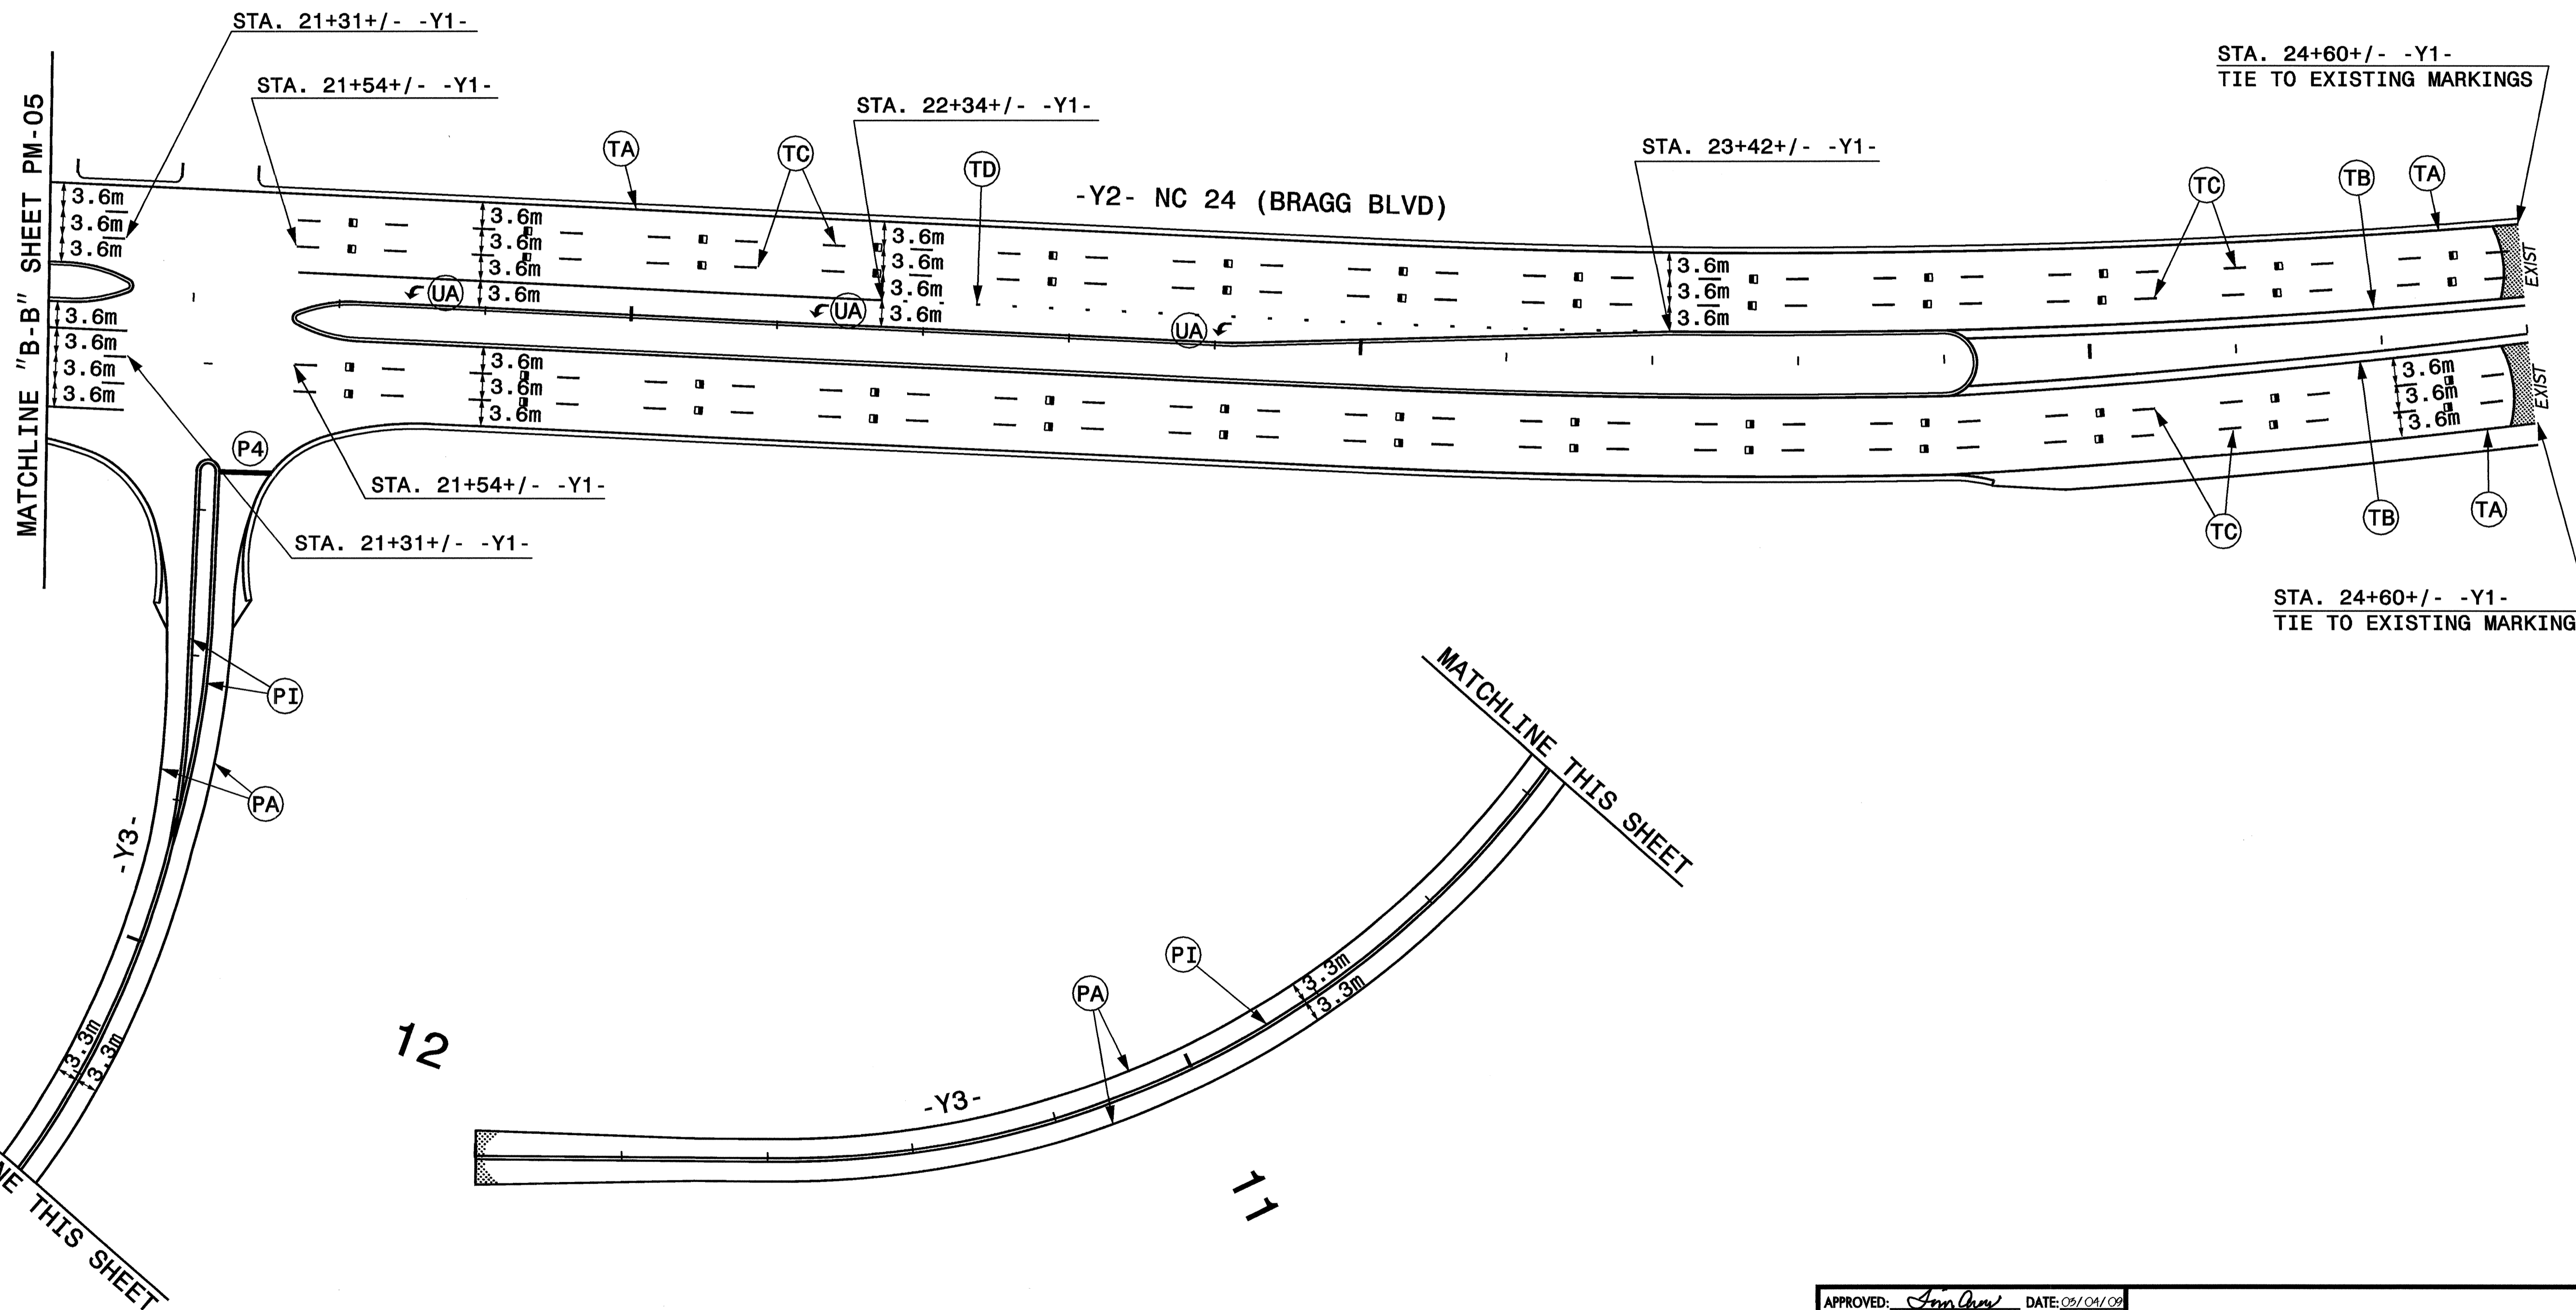

MATCHLINE THIS SHEET

MATCHLINE THIS SHEET


10

12

11


PROGRESSIVE
DESIGN GROUP, INC.
ENGINEERS • CONSULTANTS

APPROVED: *Jim Gray* DATE: 03/04/09

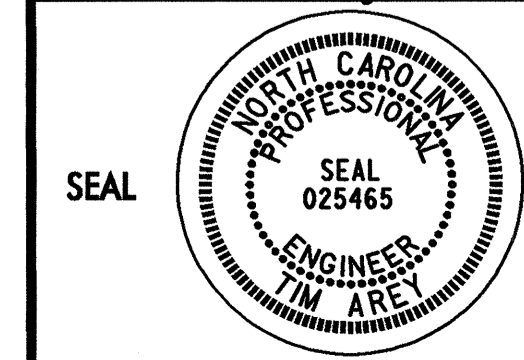

PAVEMENT MARKINGS

SCALE: 1:500
DATE: 03/09
DWG. BY: LDA
DESIGN BY: TMA
REVIEWED BY: TMA

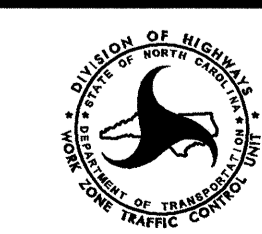


NO.	REVISIONS



PROJ. REFERENCE NO. X-0002B/U-2519E	SHEET NO. PM-07
--	--------------------

16 17 18

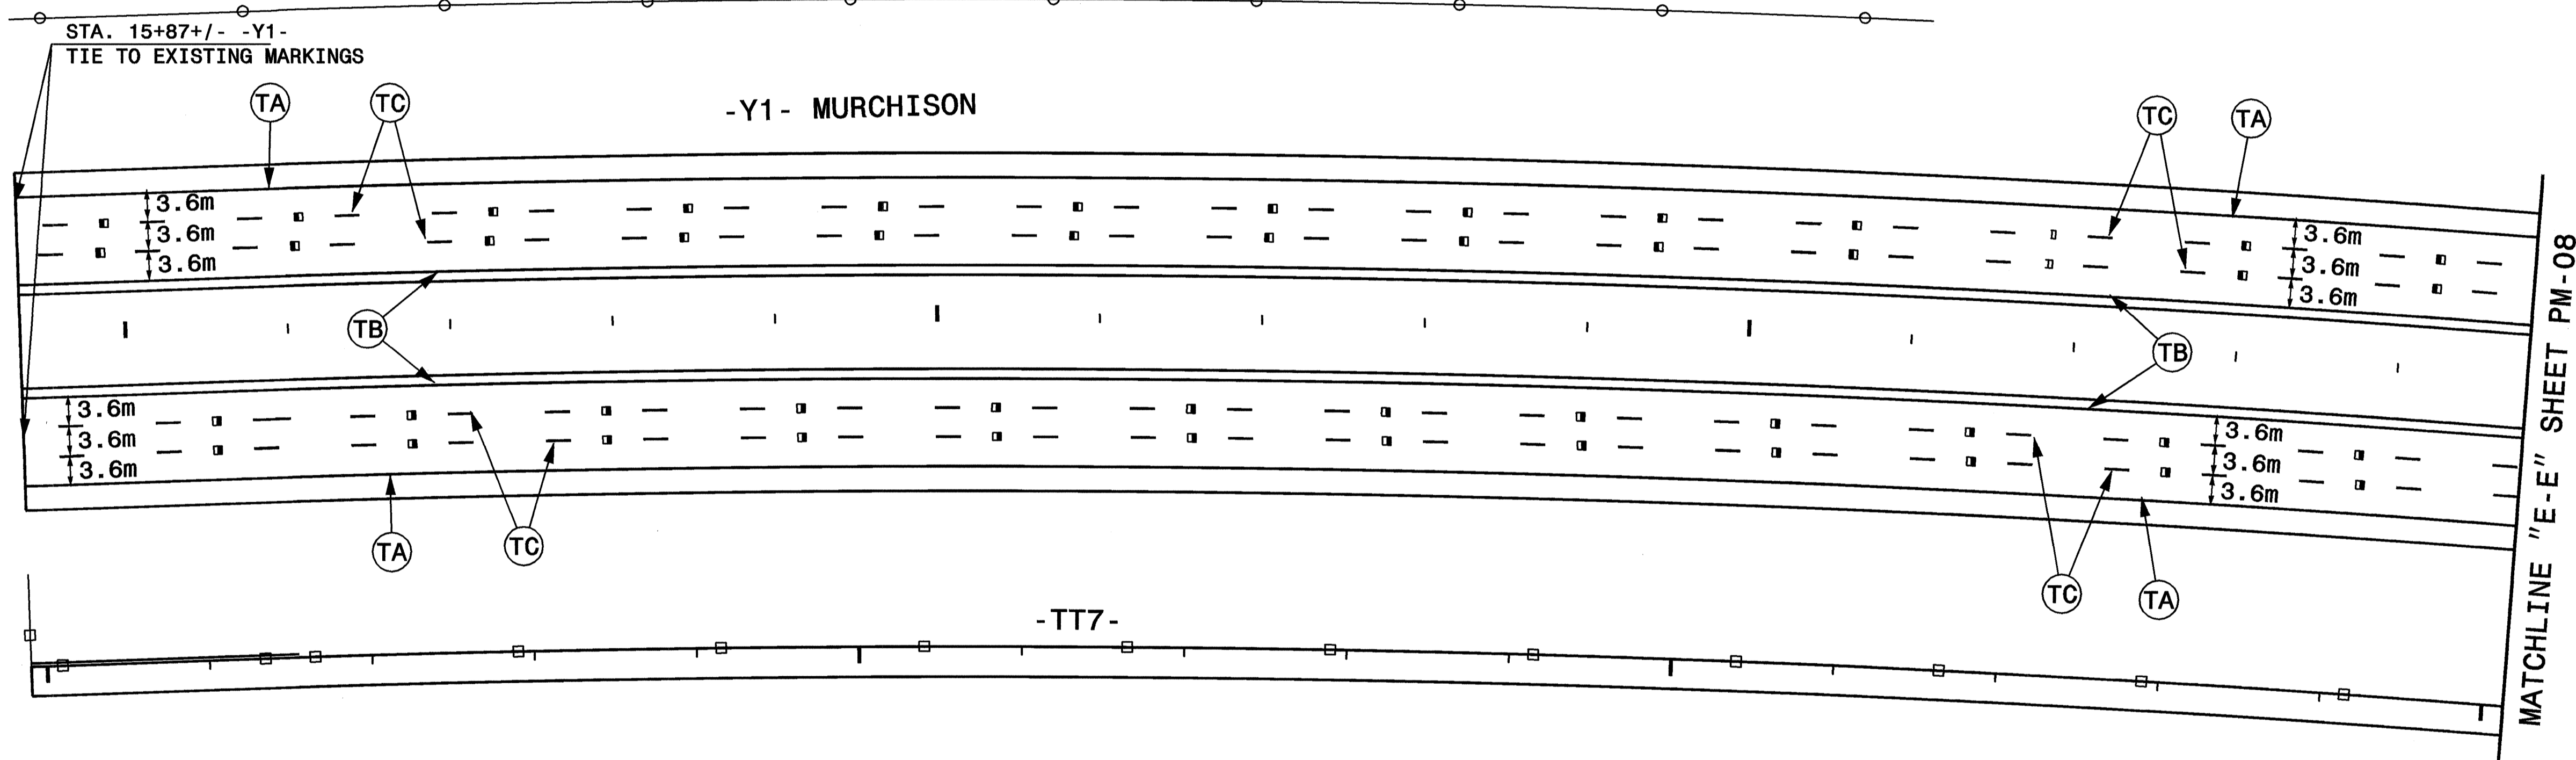

- NOTES:
 1) SEE SHEET PM-1 FOR PAVEMENT MARKING SCHEDULE
 2) SEE ROADWAY STANDARD DRAWING NO. 1205.04, 1205.05, AND 1205.06 FOR ARROW AND SYMBOL SPACING REQUIREMENTS.

PROGRESSIVE
 DESIGN GROUP, INC.
 ENGINEERS • CONSULTANTS

APPROVED: *Jim Gray* DATE: 03/04/09


SEAL

PAVEMENT MARKINGS

SCALE: 1:500
 DATE: 03/09
 DWG. BY: LDA
 DESIGN BY: TMA
 REVIEWED BY: TMA

REVISIONS

CADD FILE

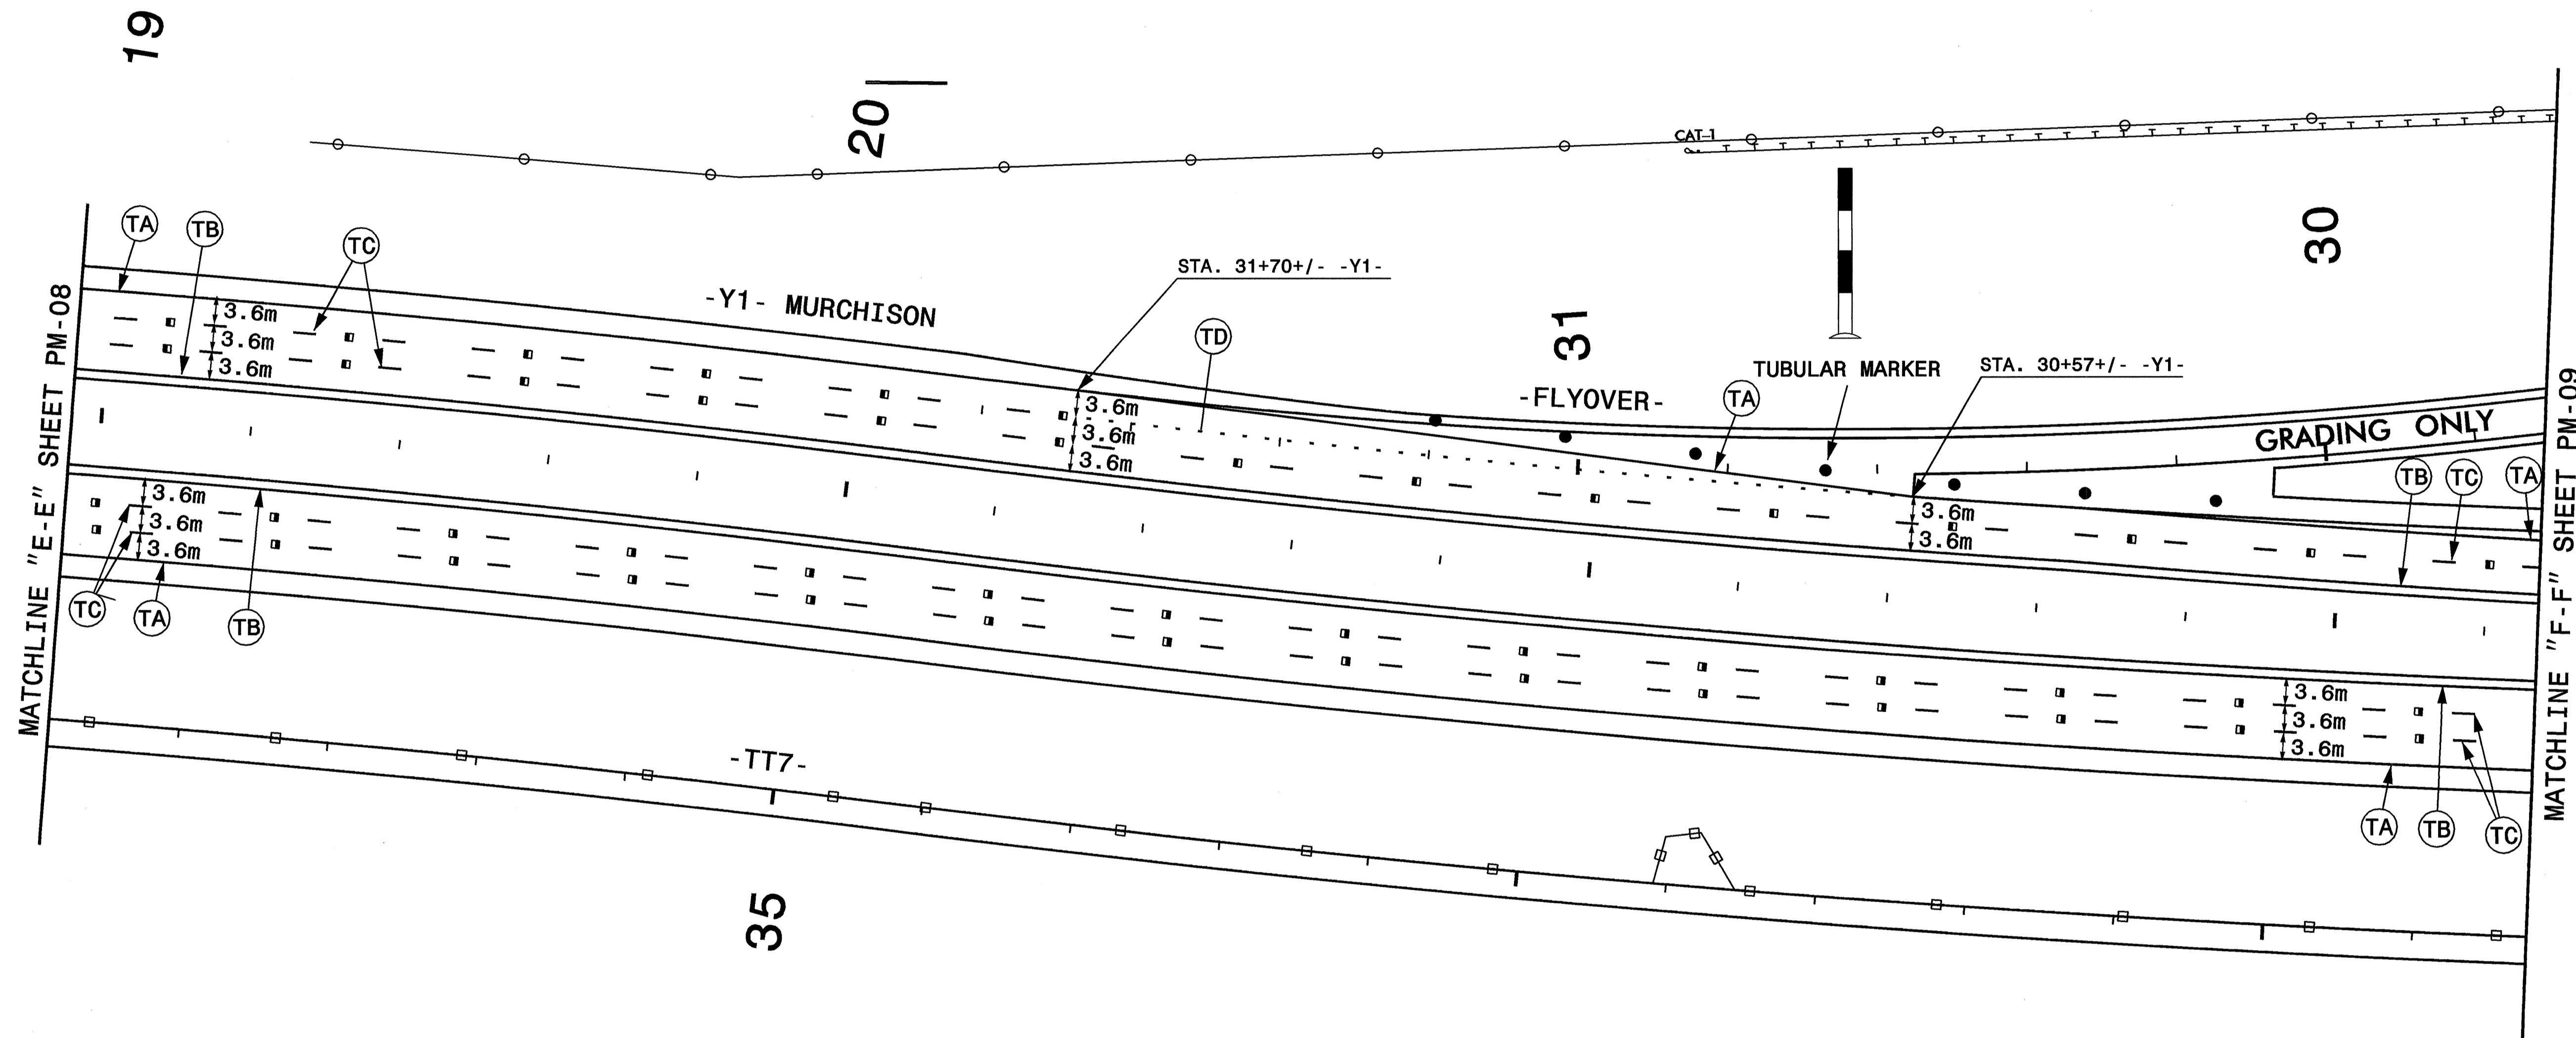


PROGRESSIVE
DESIGN GROUP, INC.
ENGINEERS • CONSULTANTS

APPROVED: *[Signature]* DATE: 09/04/09

SEAL:


PAVEMENT MARKINGS

SCALE: 1:500
DATE: 03/09
DWG. BY: LDA
DESIGN BY: TMA
REVIEWED BY: TMA

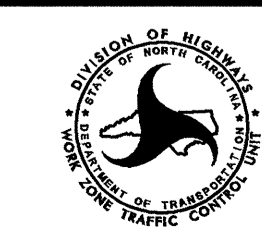

NO.	REVISIONS

CADD
FIS

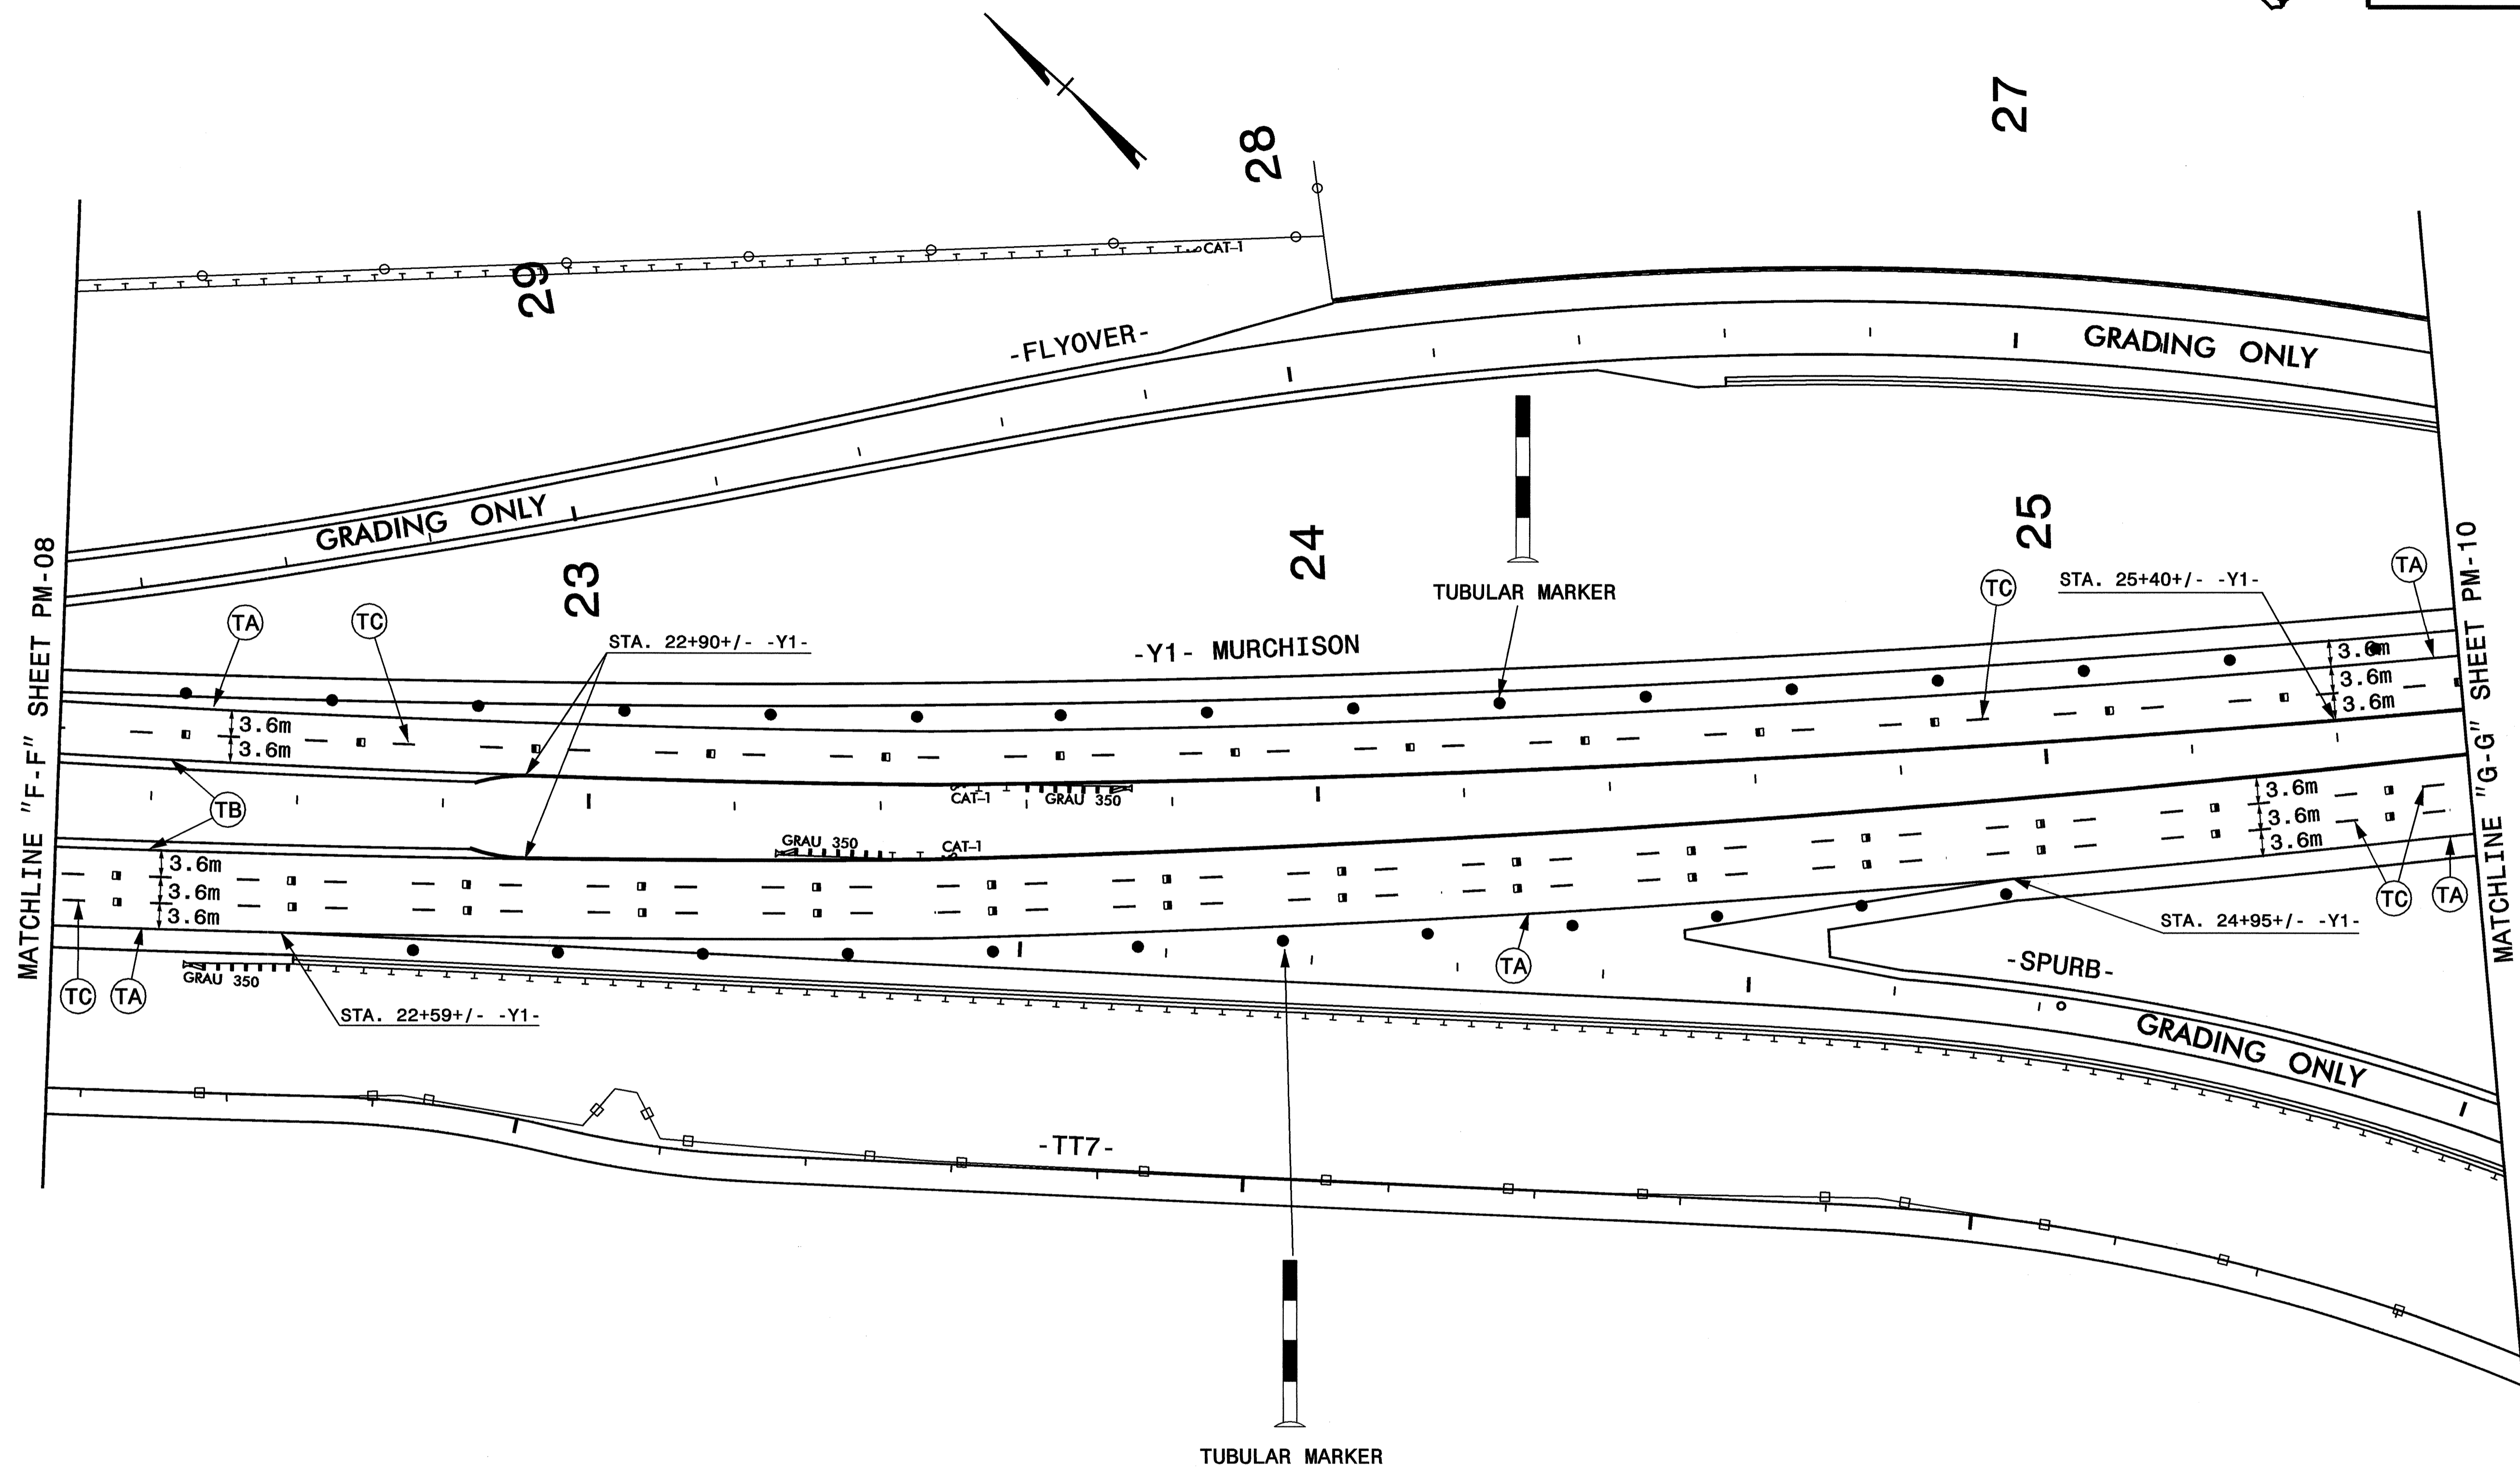


PROGRESSIVE
DESIGN GROUP, INC.
ENGINEERS • CONSULTANTS

APPROVED: *Jim Are* DATE: 03/04/09


SEAL

PAVEMENT MARKINGS

SCALE: 1:500
DATE: 03/09
DWG. BY: LDA
DESIGN BY: TMA
REVIEWED BY: TMA

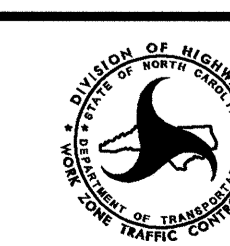


NO.	REVISIONS

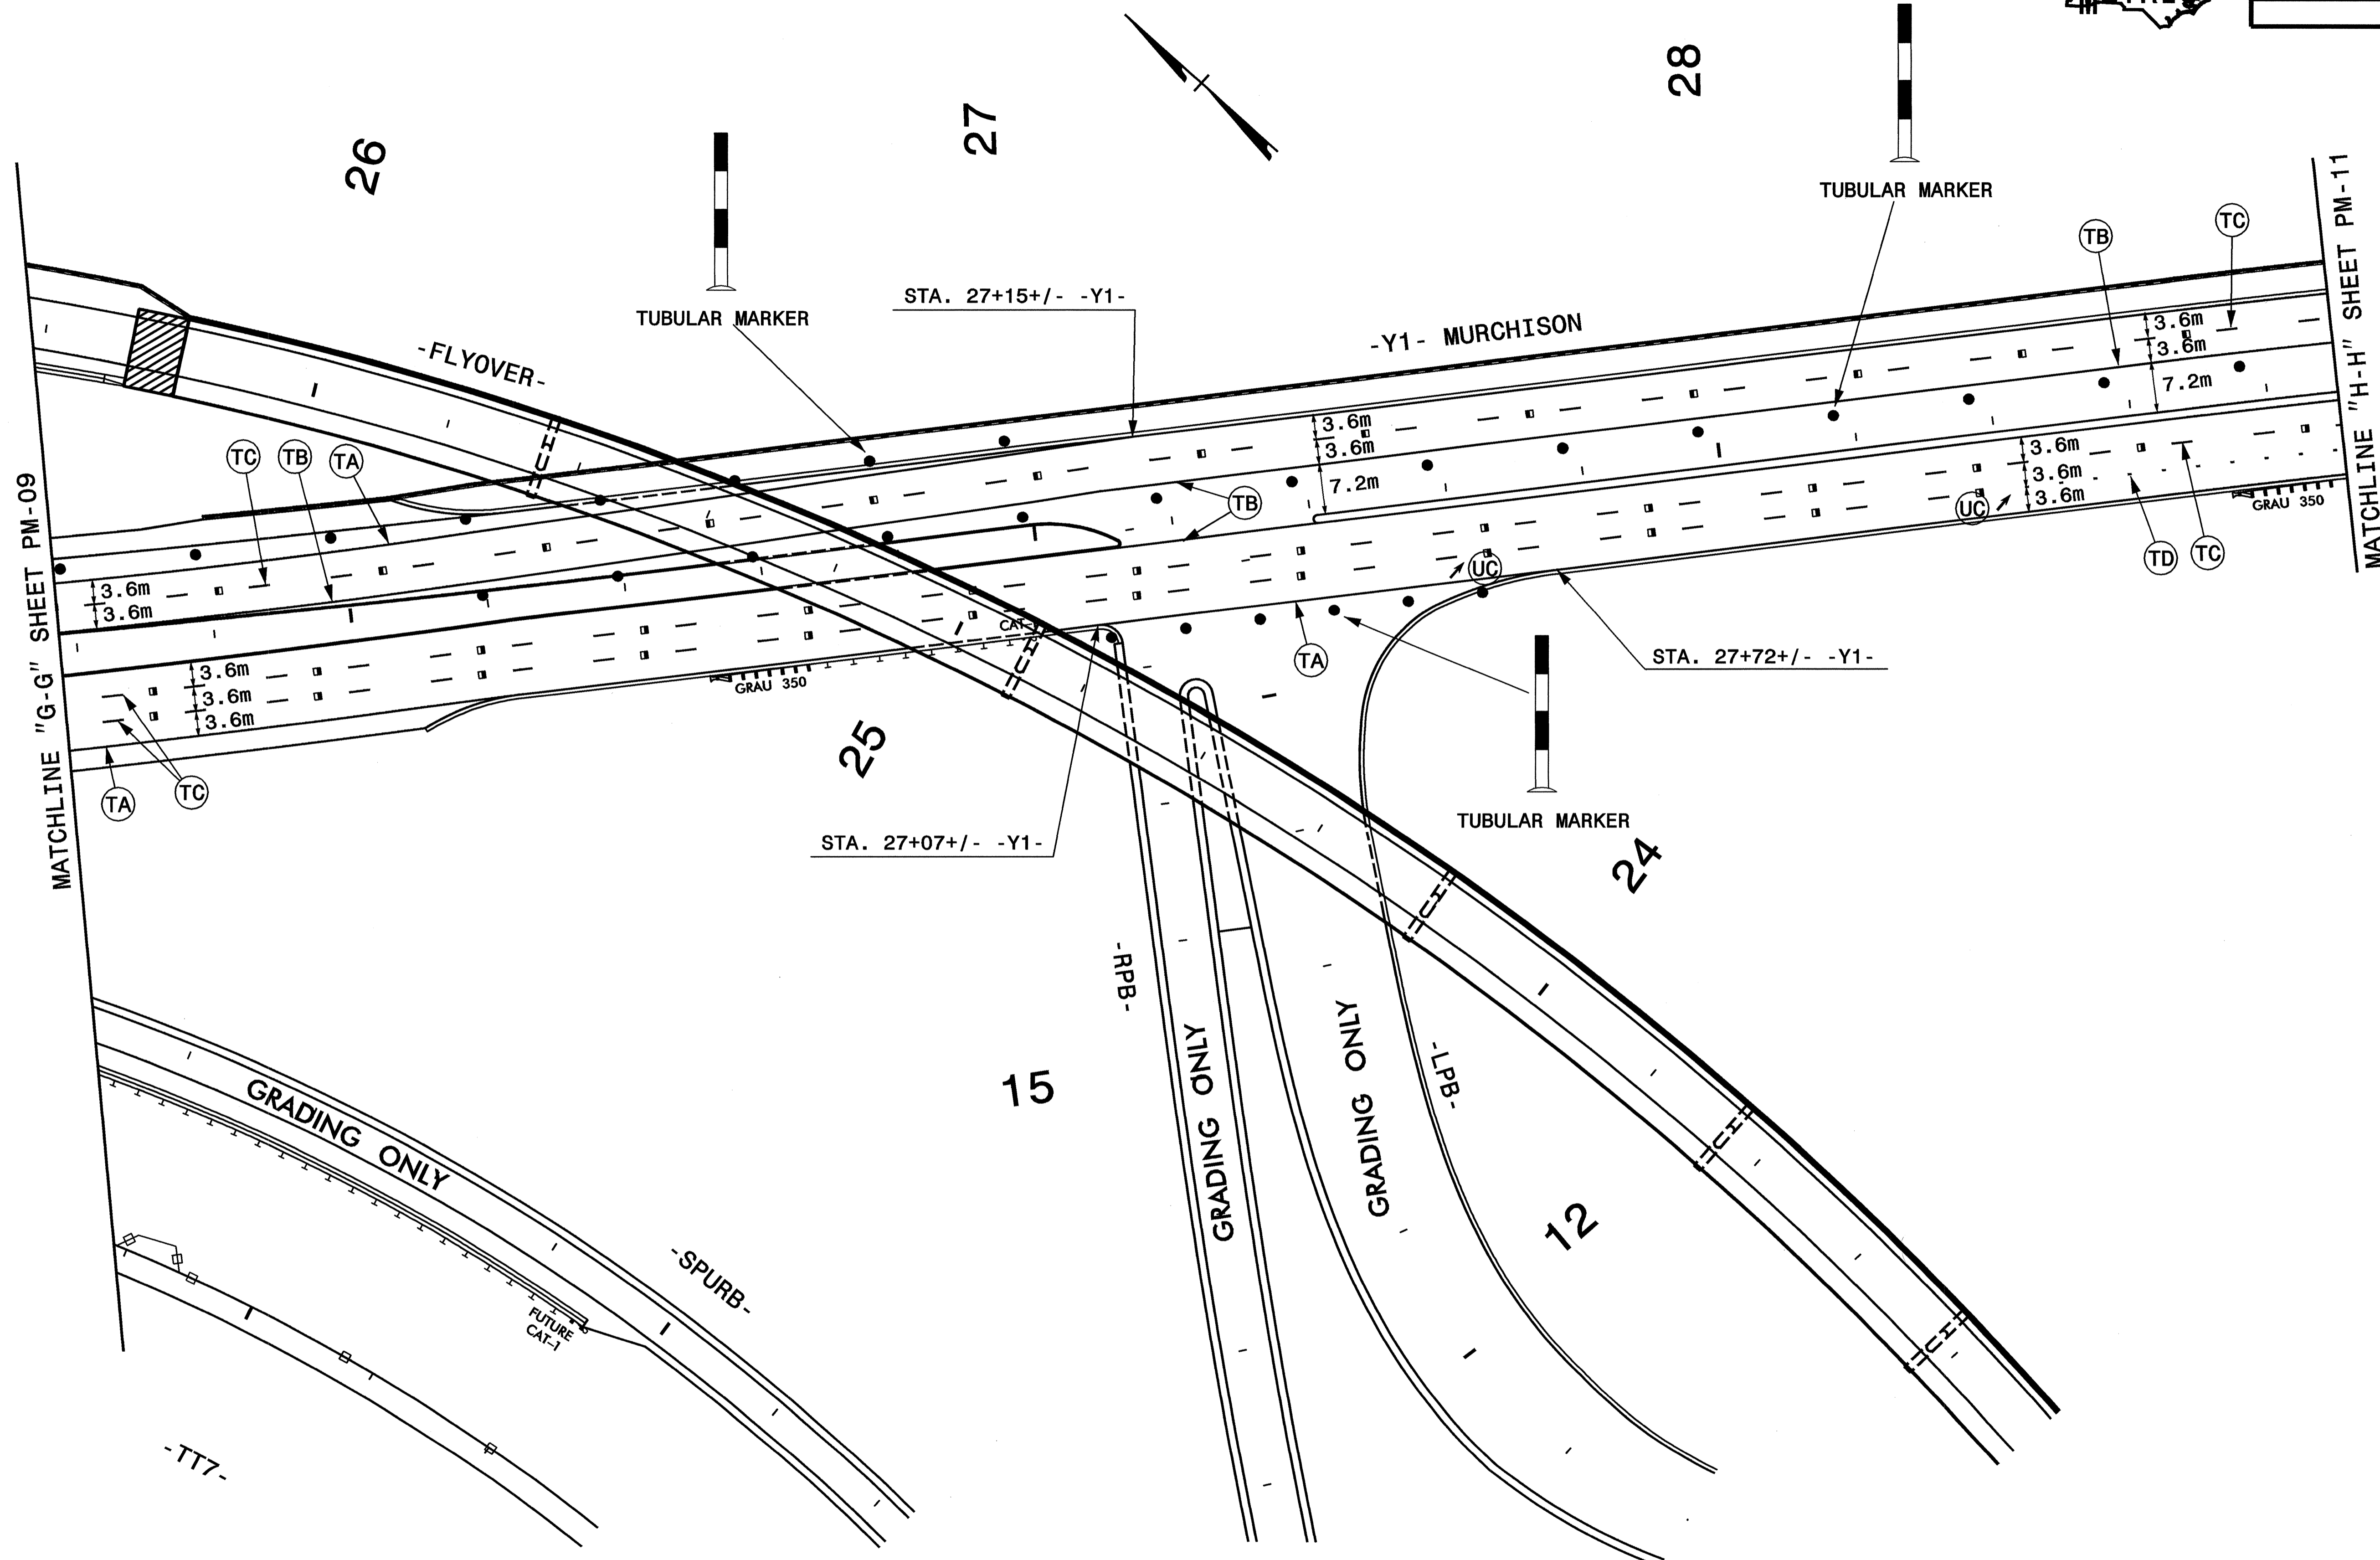


PROGRESSIVE
DESIGN GROUP, INC.
ENGINEERS • CONSULTANTS


APPROVED: *[Signature]* DATE: 03/04/09

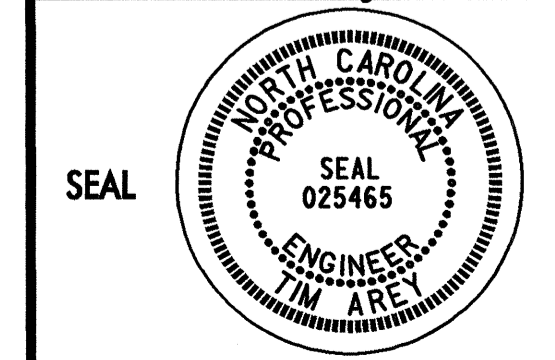

SCALE:
DATE: 03/09
DWG. BY: LDA
DESIGN BY: TMA
REVIEWED BY: TMA

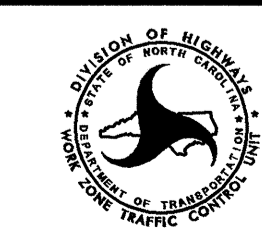

REVISIONS	

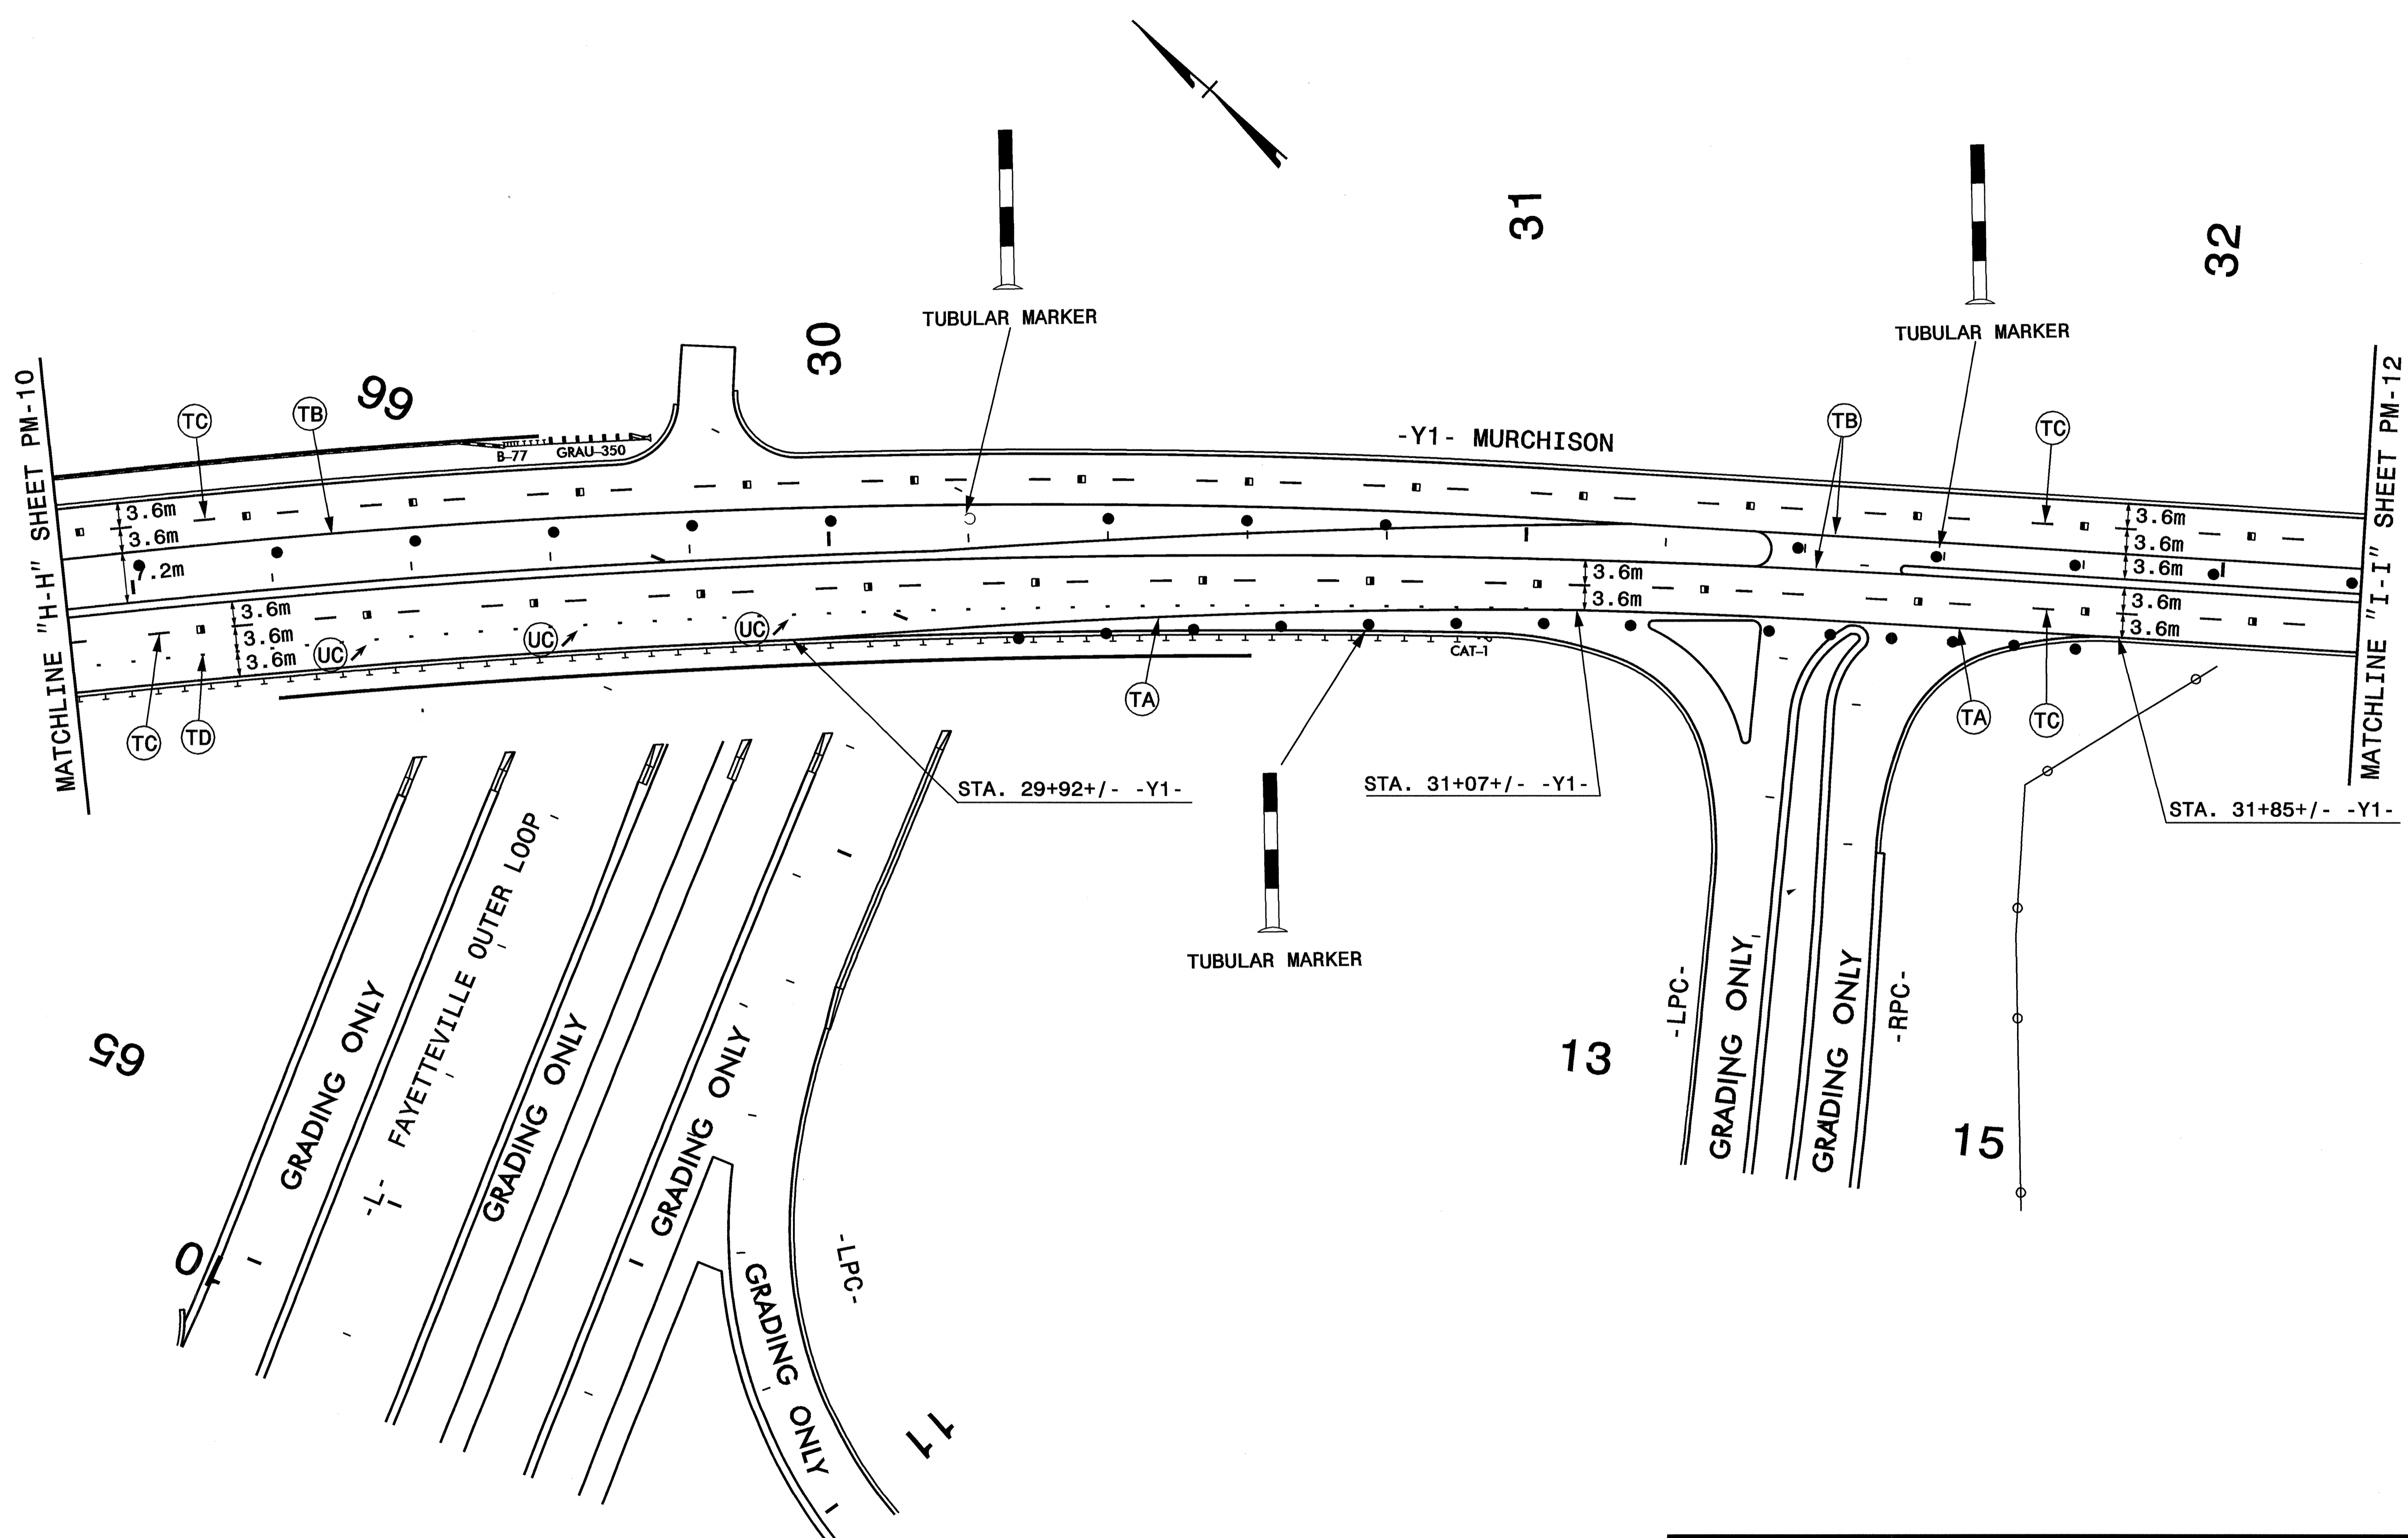


PROGRESSIVE
DESIGN GROUP, INC.
ENGINEERS • CONSULTANTS

APPROVED: *Jim Gray* DATE: 03/04/09
 SEAL

PAVEMENT MARKINGS


SCALE: 1:500
 DATE: 03/09
 DWG. BY: LDA
 DESIGN BY: TMA
 REVIEWED BY: TMA

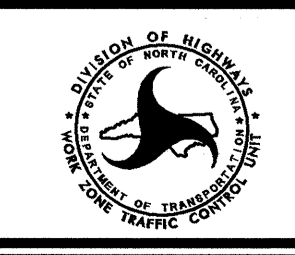

REVISIONS	



PROJ. REFERENCE NO. X-0002B/U-2519E	SHEET NO. PM-12
--	--------------------

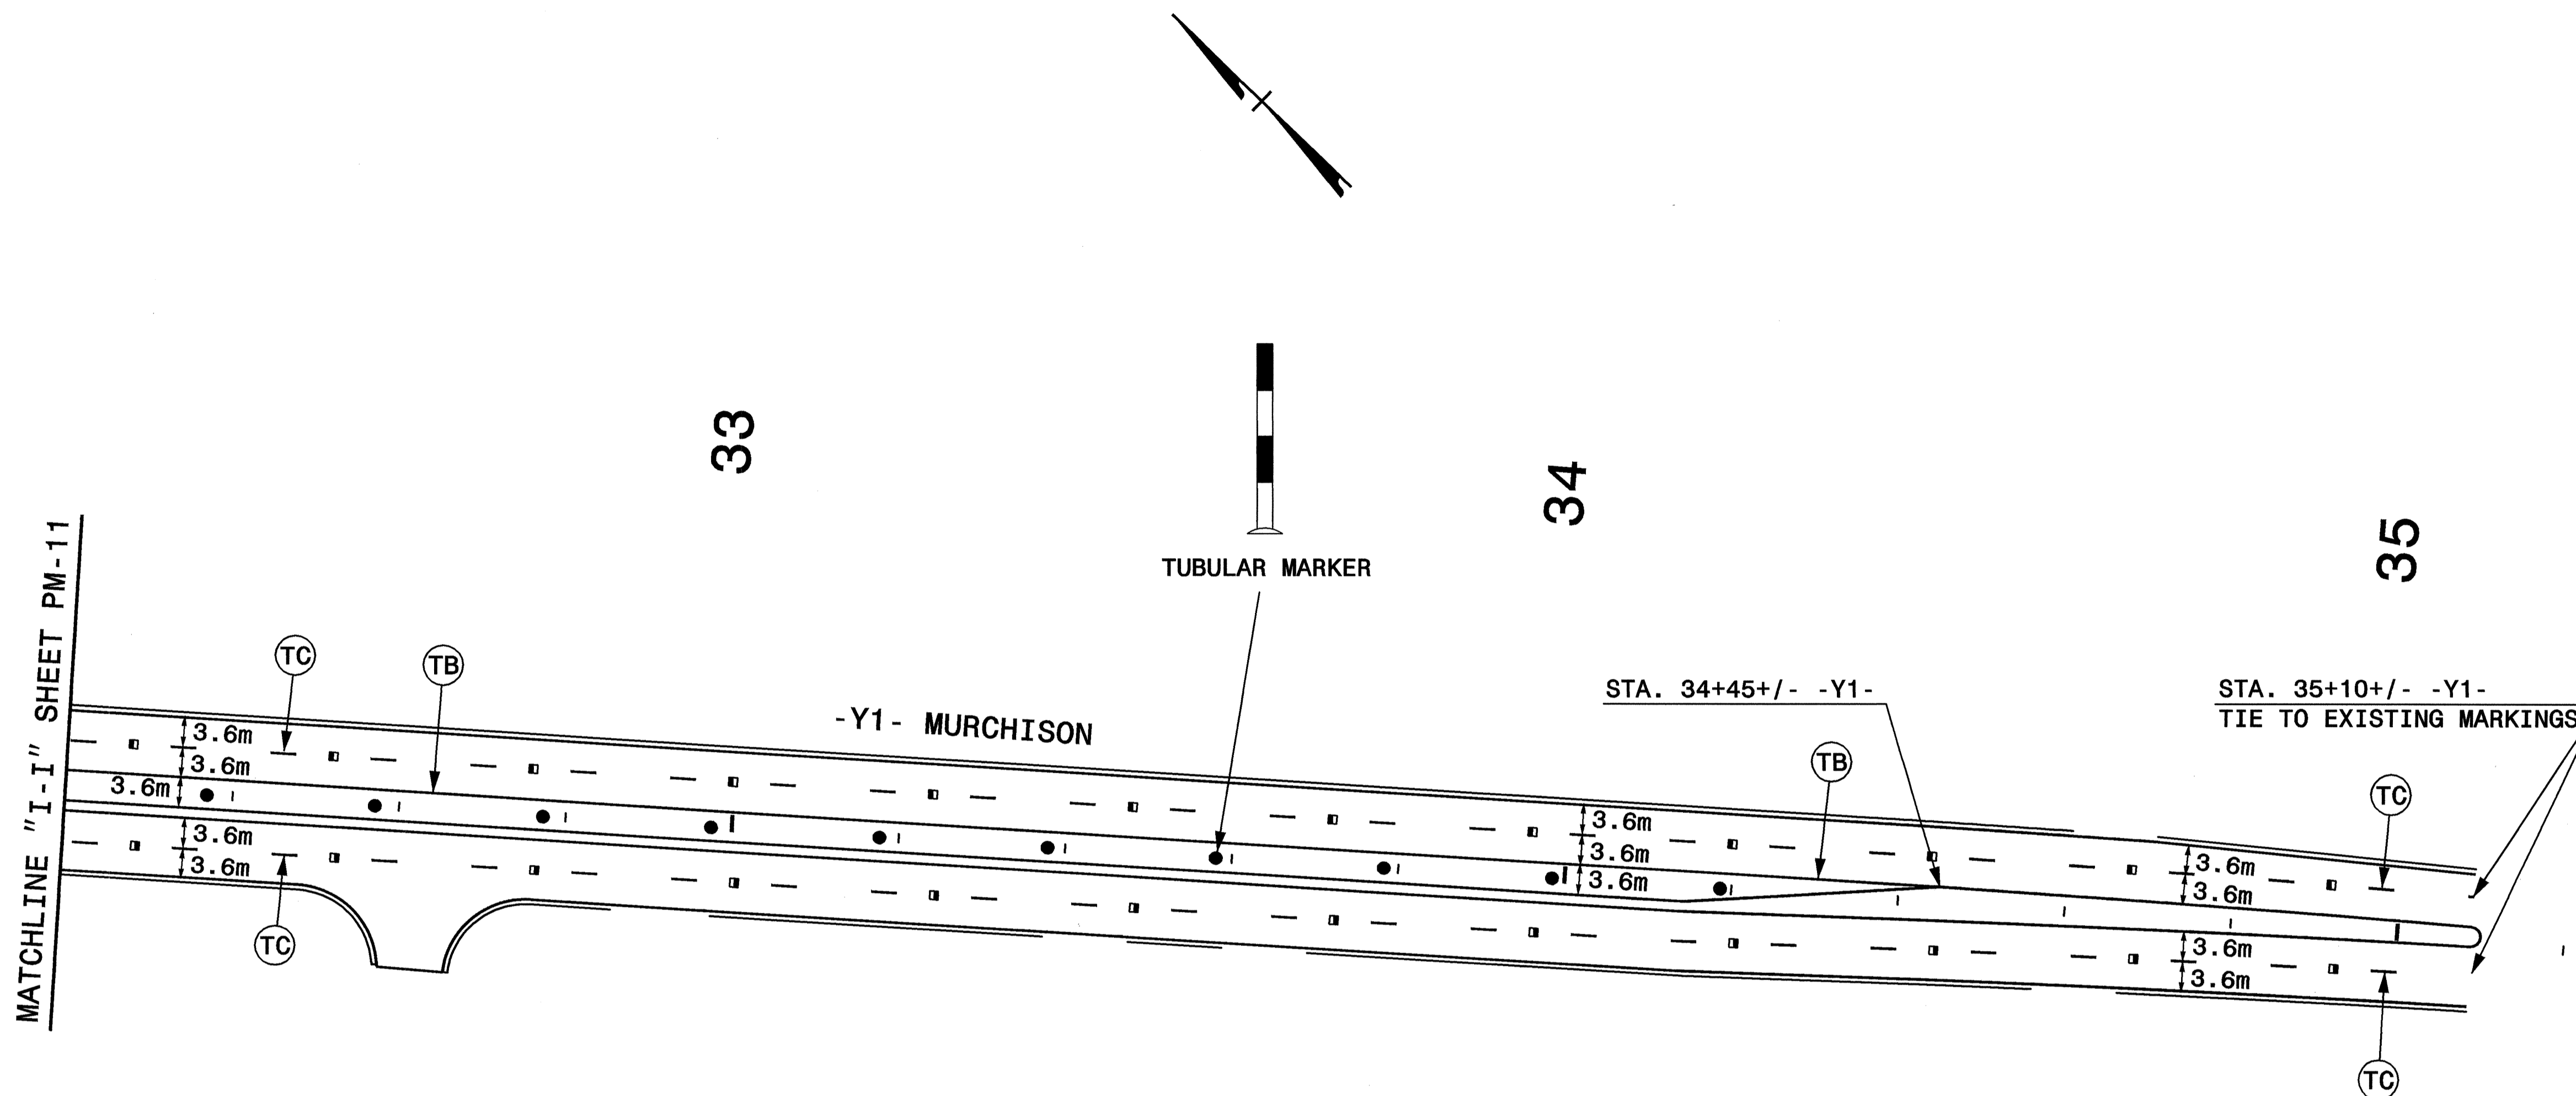

PROGRESSIVE
DESIGN GROUP, INC.
ENGINEERS • CONSULTANTS

APPROVED: <i>Jim Gray</i> DATE: 03/04/09										
	SCALE:									
	DATE:	03/09								
	DWG. BY:	LDA								
	DESIGN BY:	TMA								
REVIEWED BY:	TMA									
		<table border="1"> <thead> <tr> <th colspan="2">REVISIONS</th> </tr> </thead> <tbody> <tr> <td> </td> <td> </td> </tr> <tr> <td> </td> <td> </td> </tr> <tr> <td> </td> <td> </td> </tr> </tbody> </table>	REVISIONS							
REVISIONS										