



8/23/99

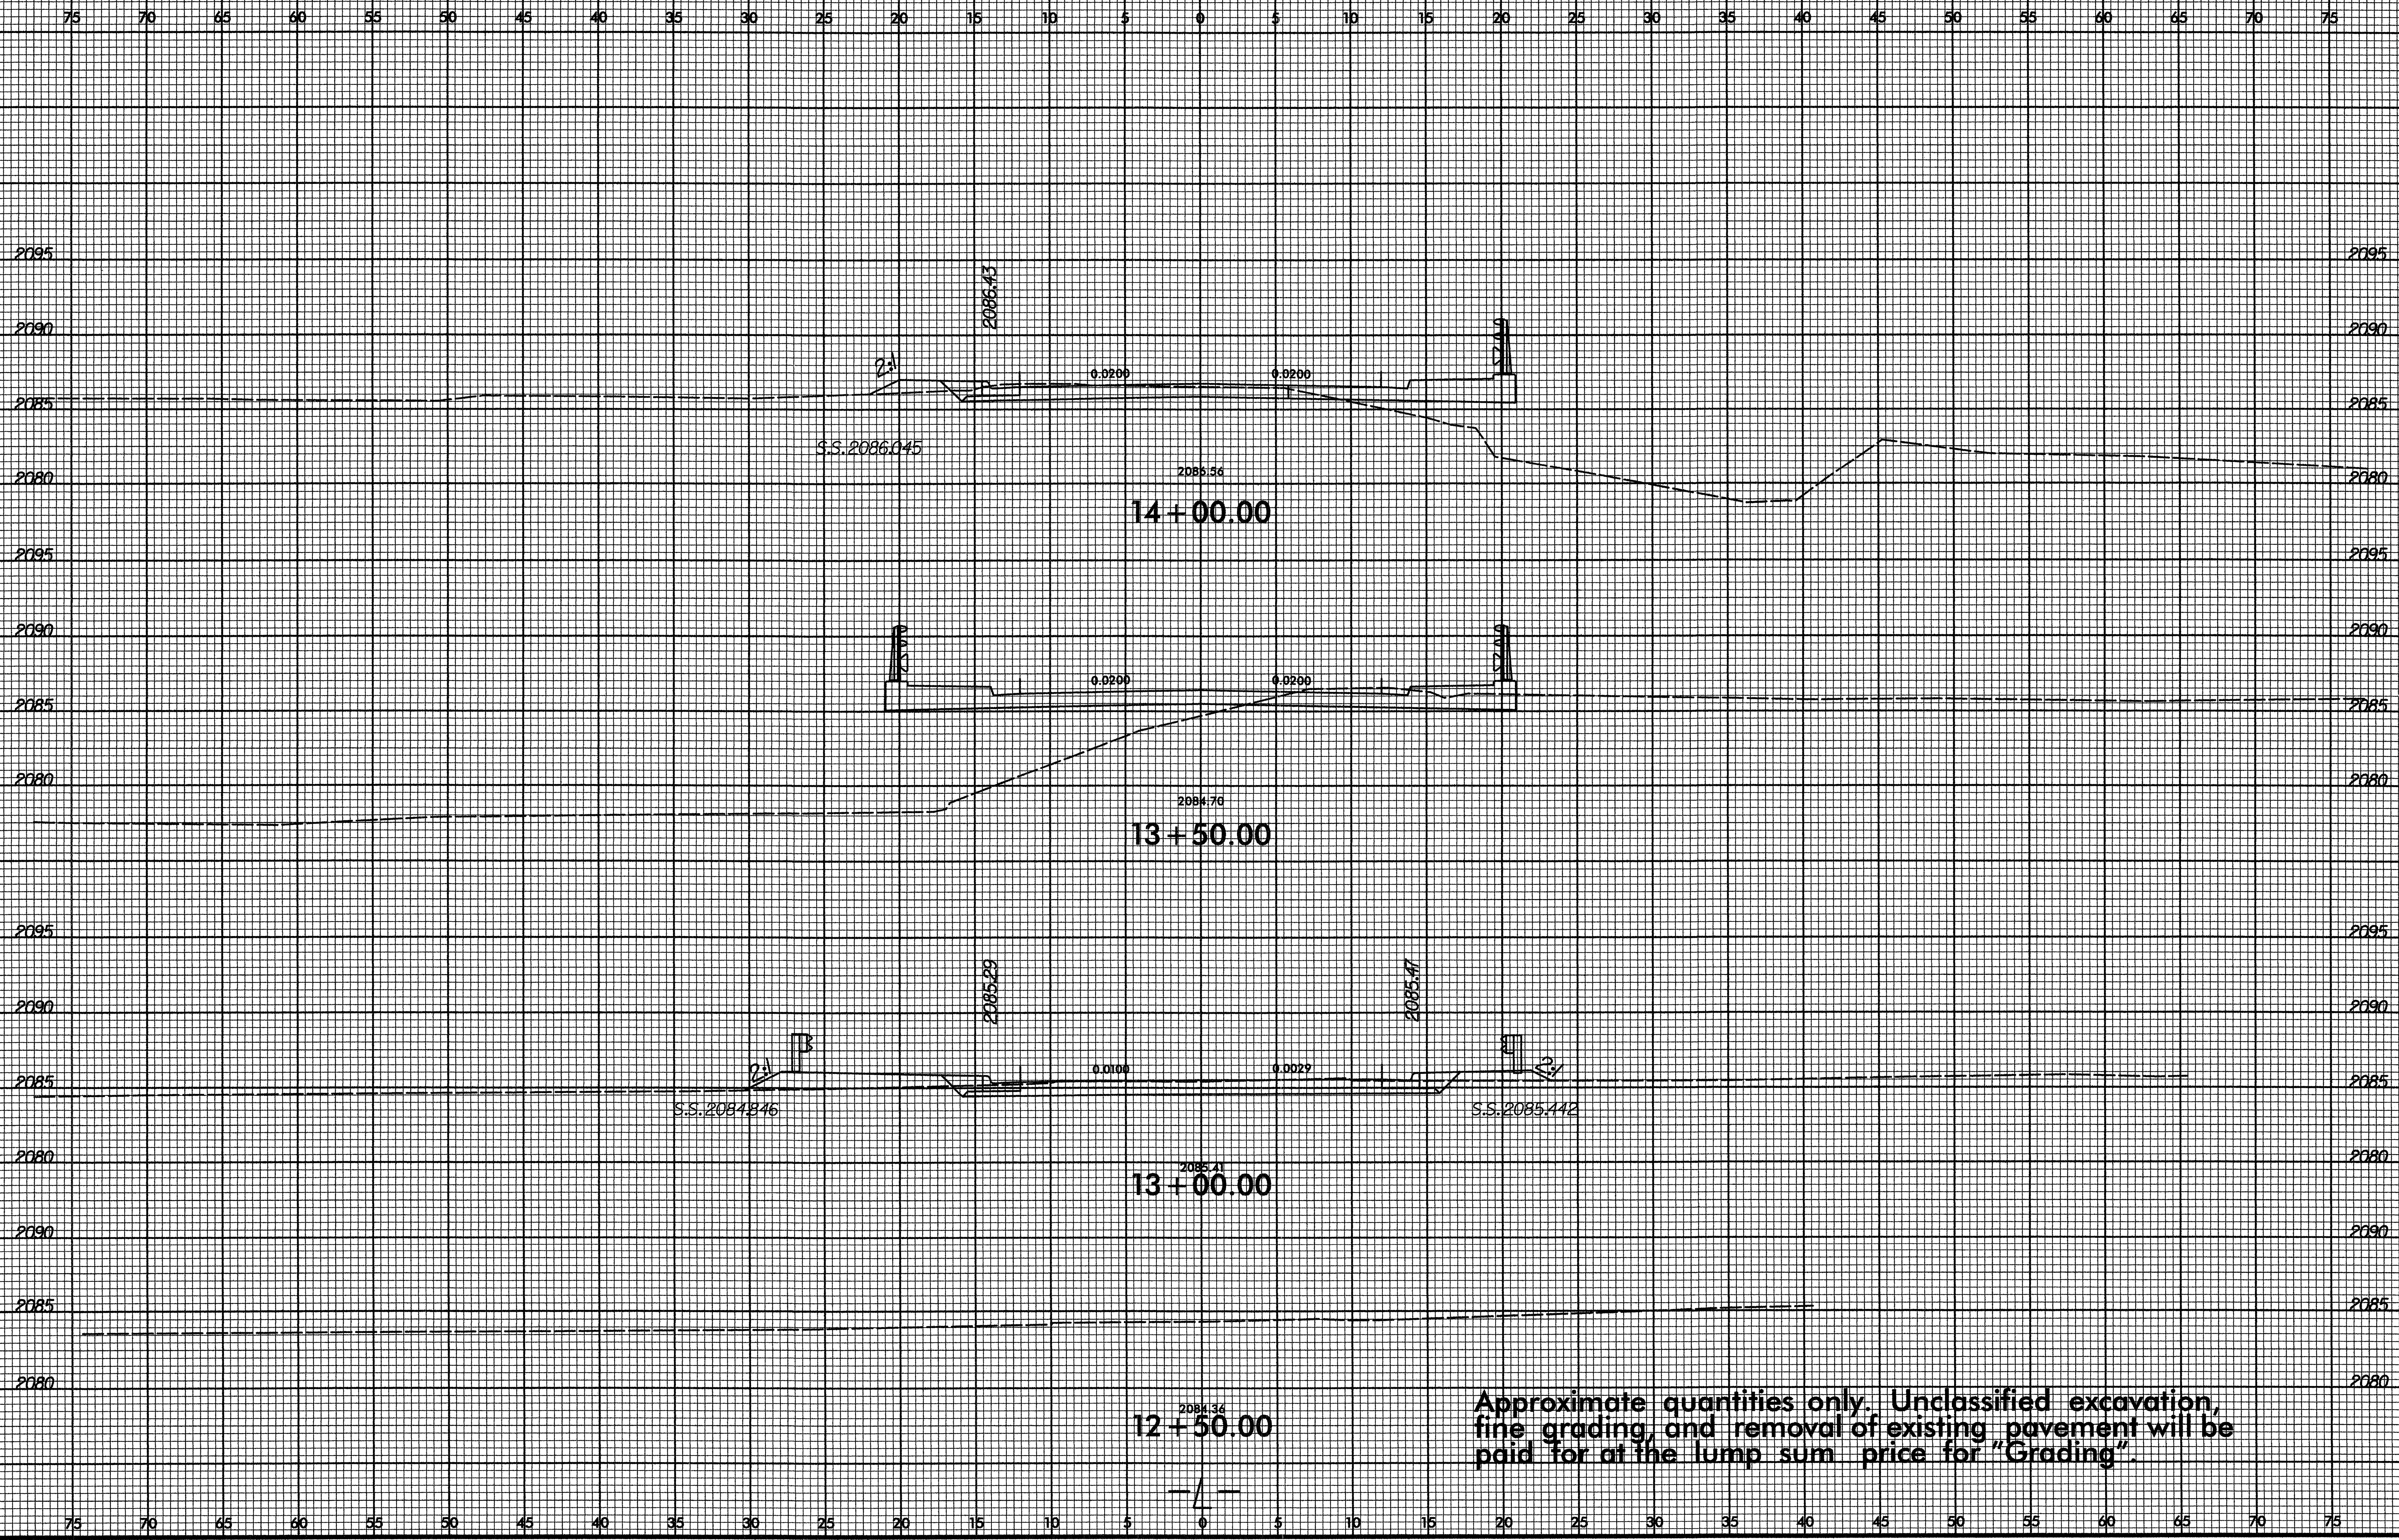


SYTIME\$\$\$\$\$
\$\$\$\$\$UN\$\$\$\$\$

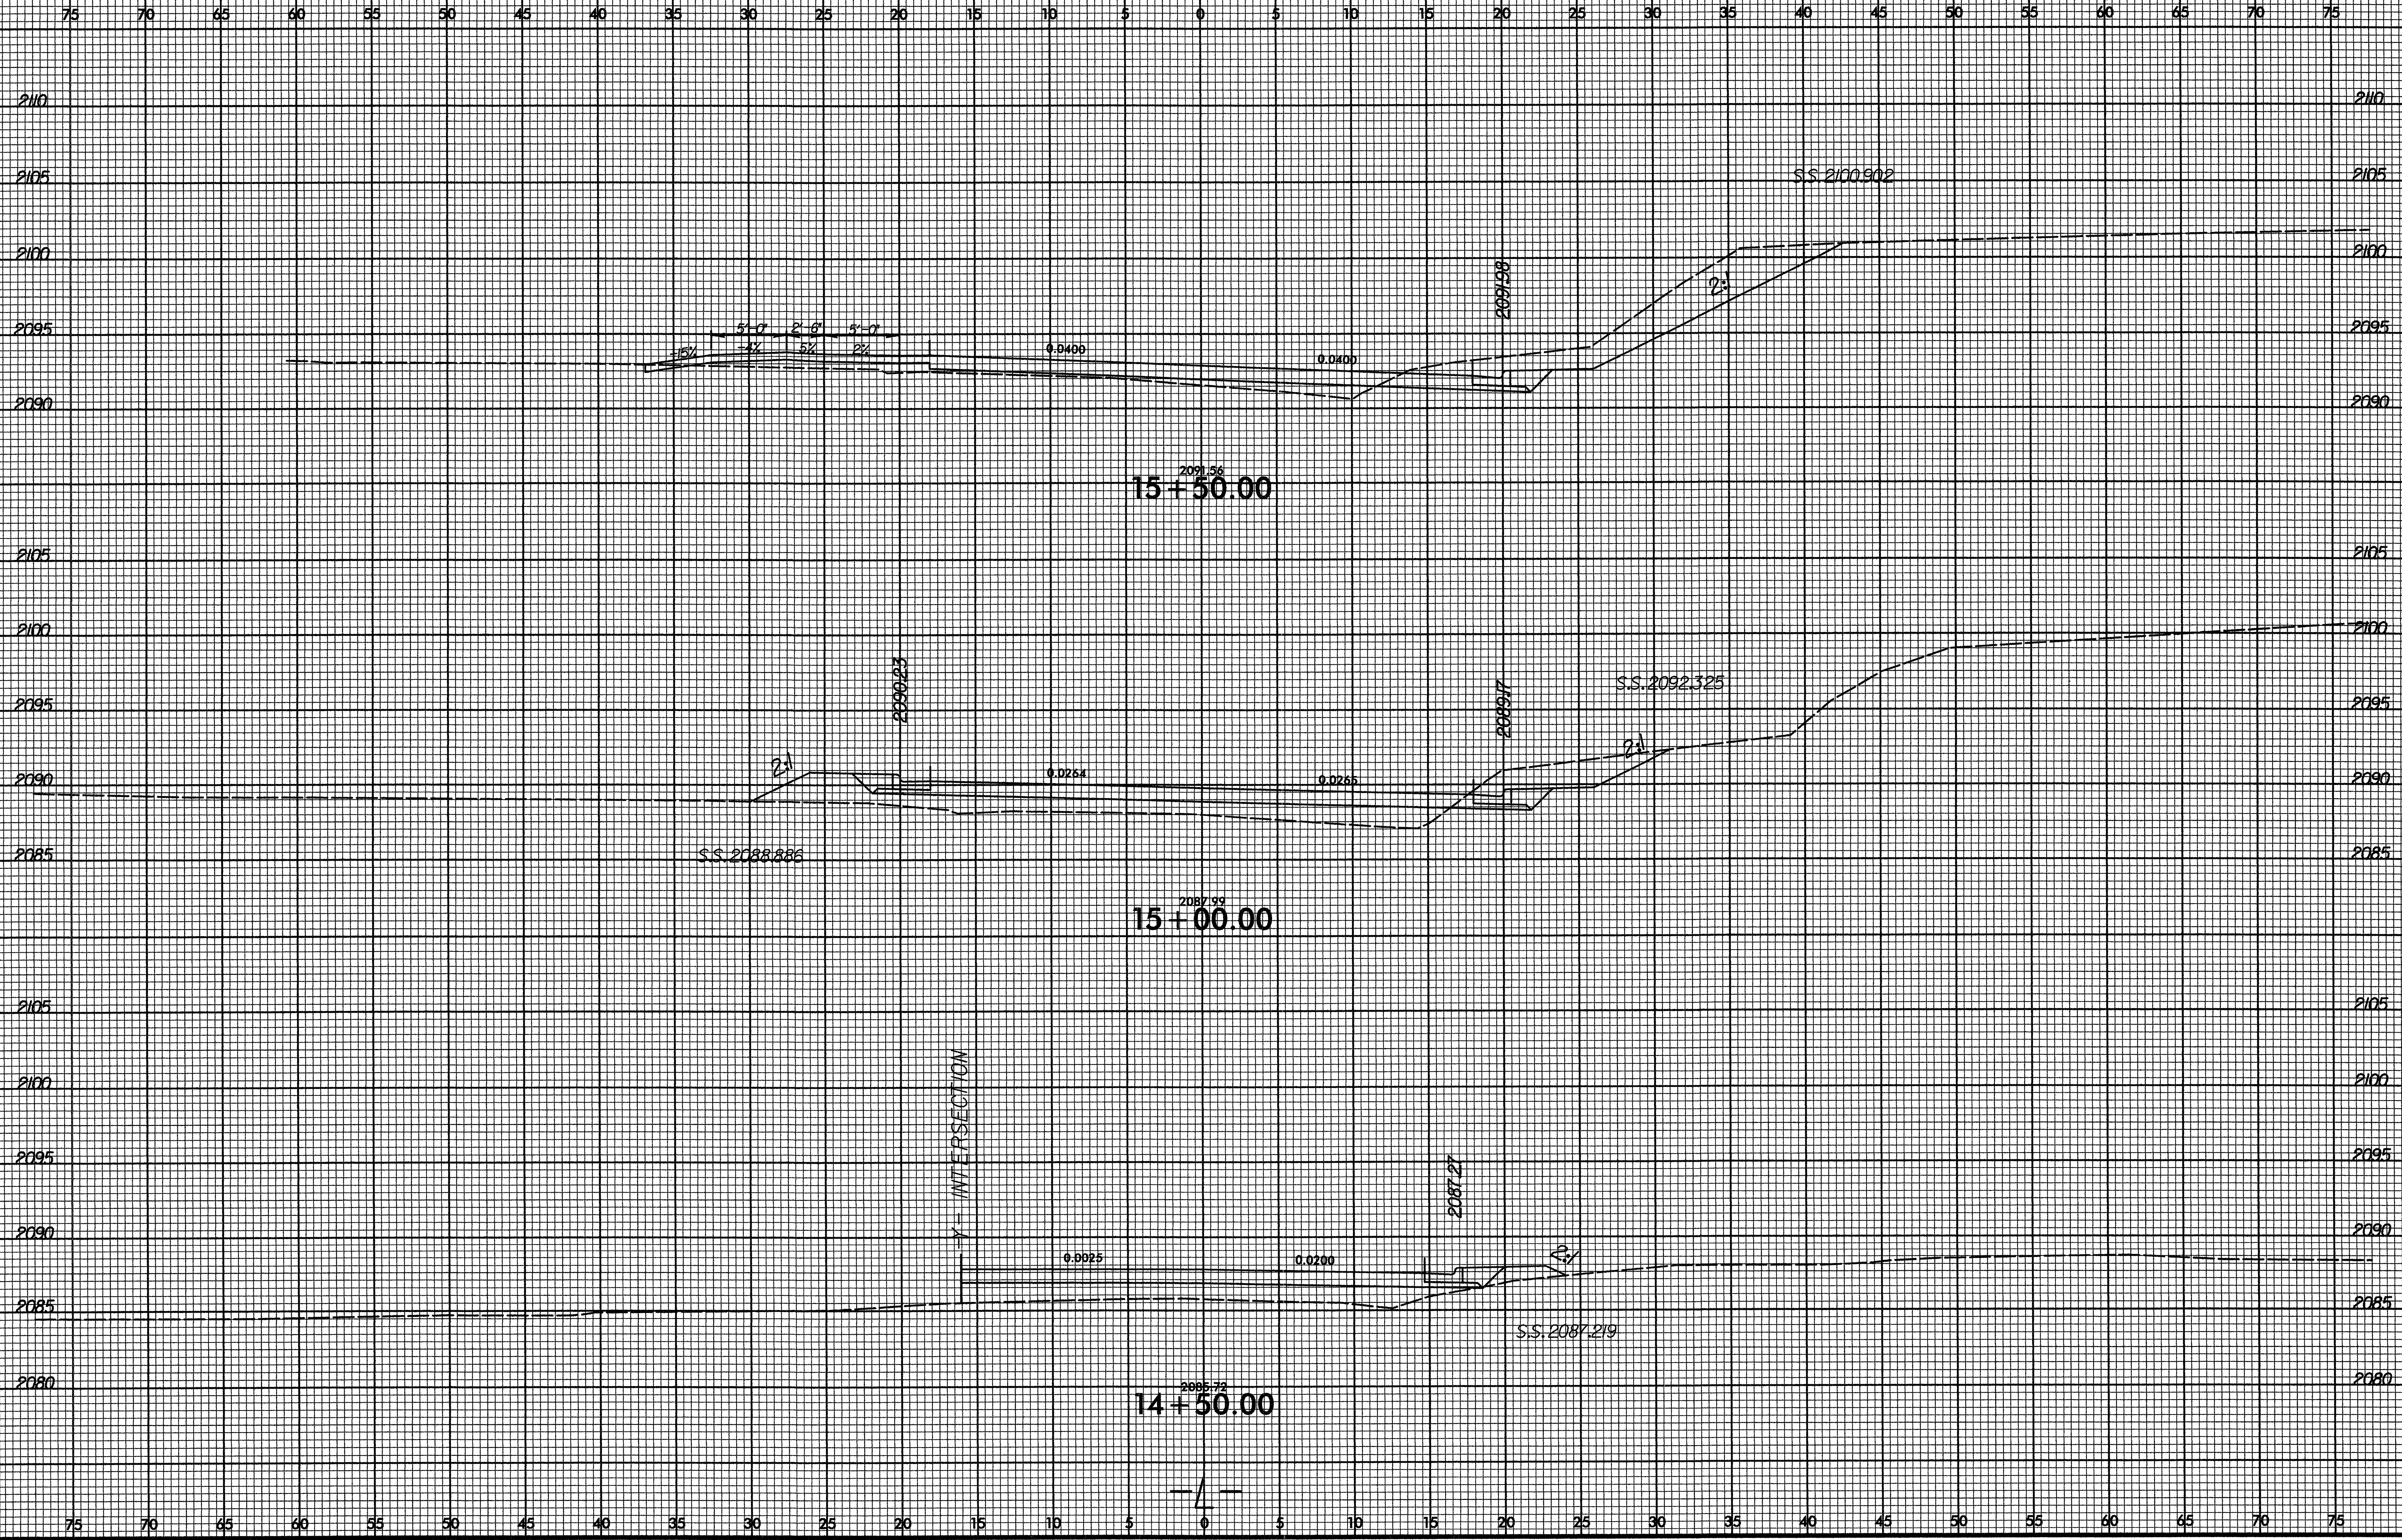


WESTERN ENGINEERING & SURVEYING


8/23/99

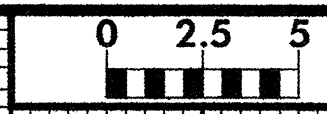


| | |
|---------------------|-----------|
| PROJ. REFERENCE NO. | SHEET NO. |
| B-5180 | X-3 |

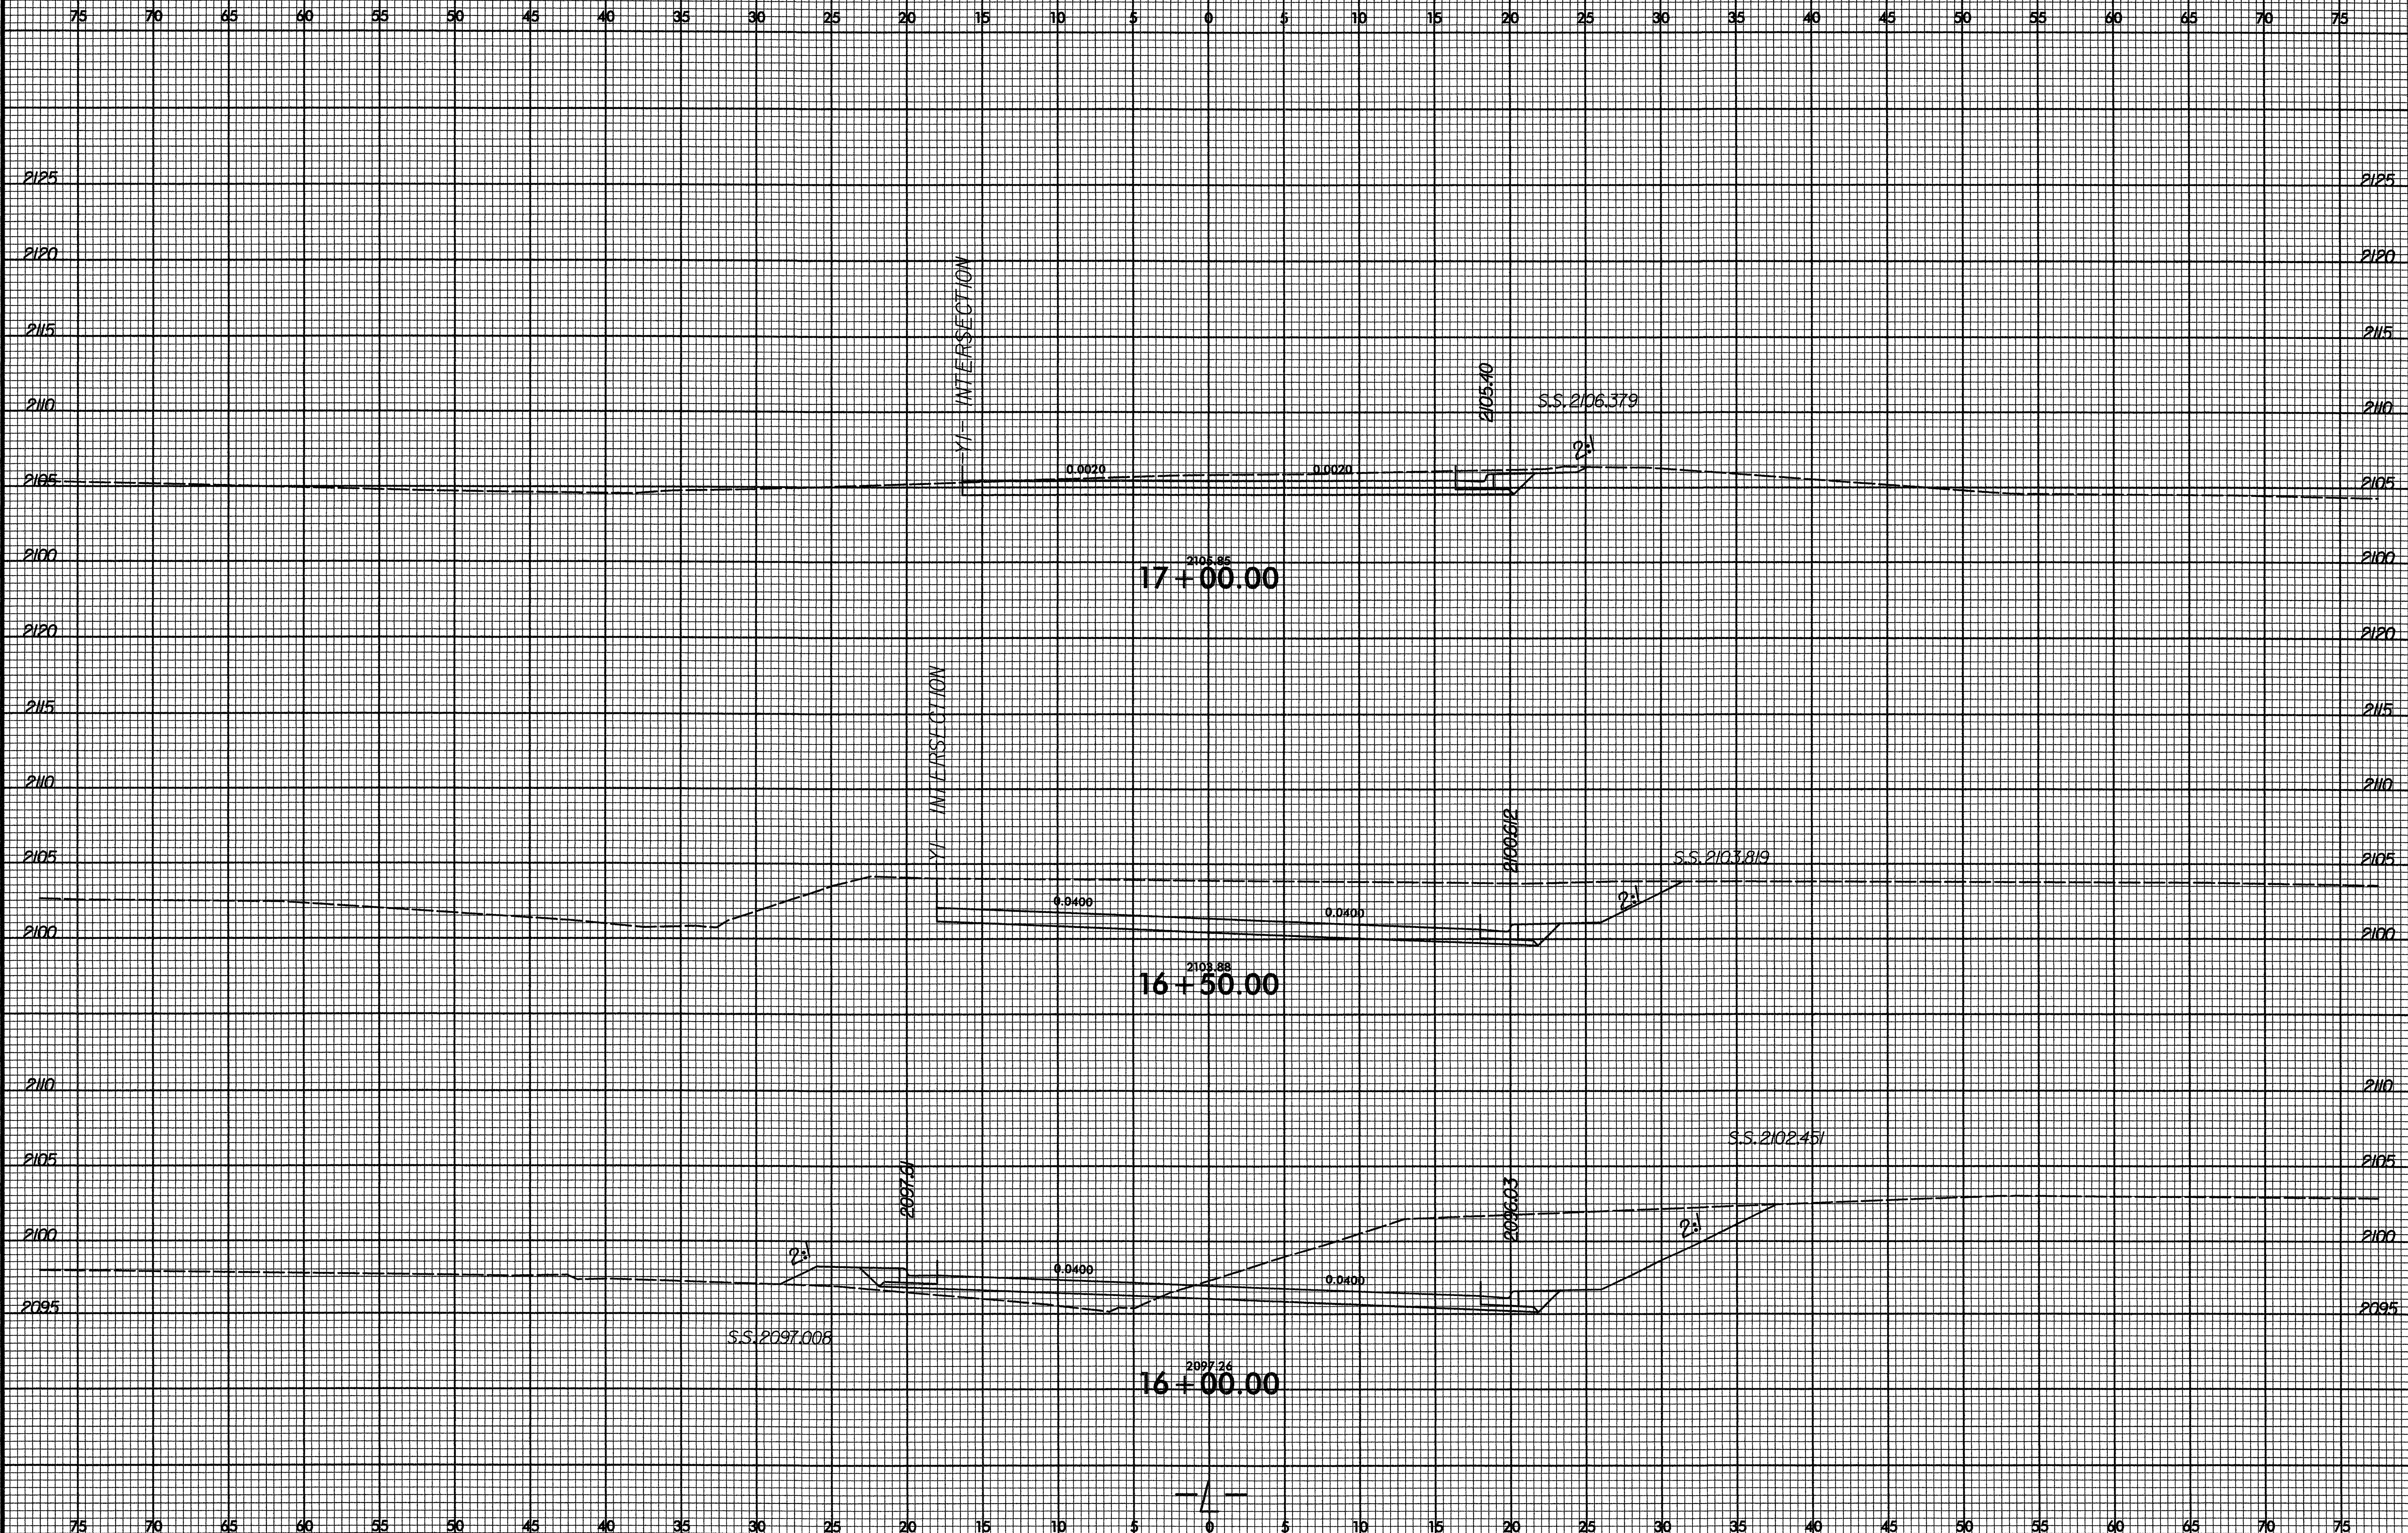

SYSTEM CONDITION

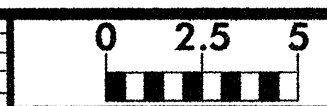

75 70 65 60 55 50 45 40 35 30 25 20 15 10 5 0 5 10 15 20 25 30 35 40 45 50 55 60 65 70 75

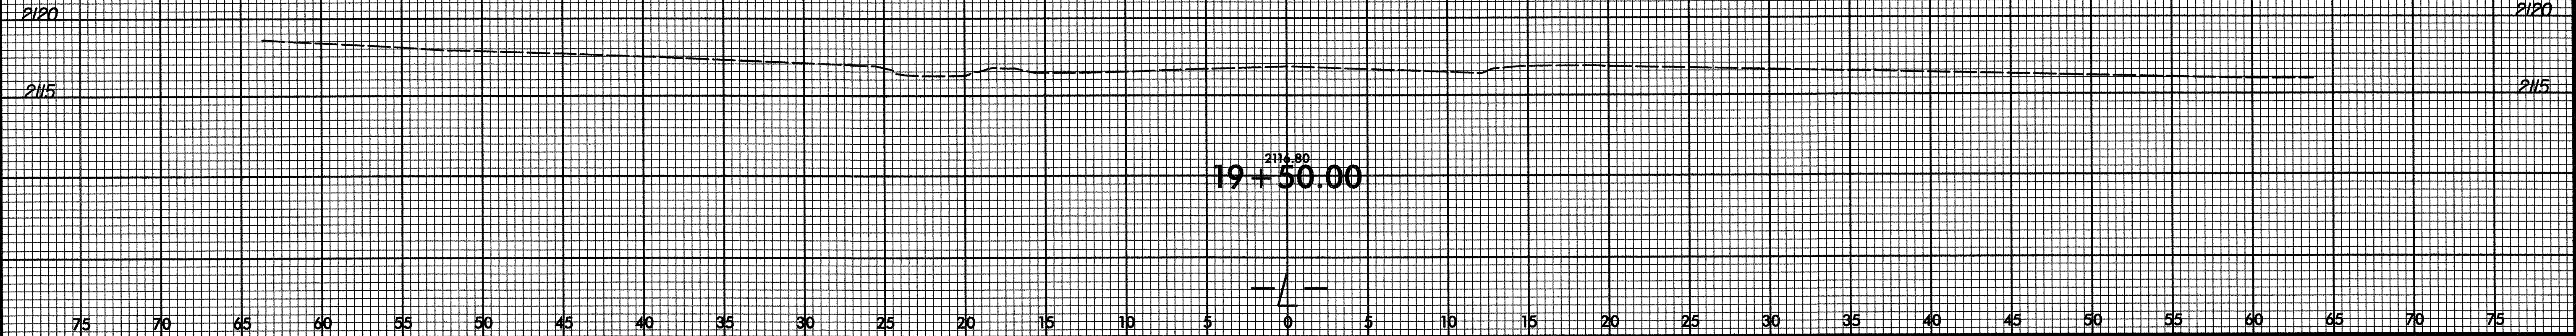

SYSTEMS DOWN

