


-DR-

8/23/99

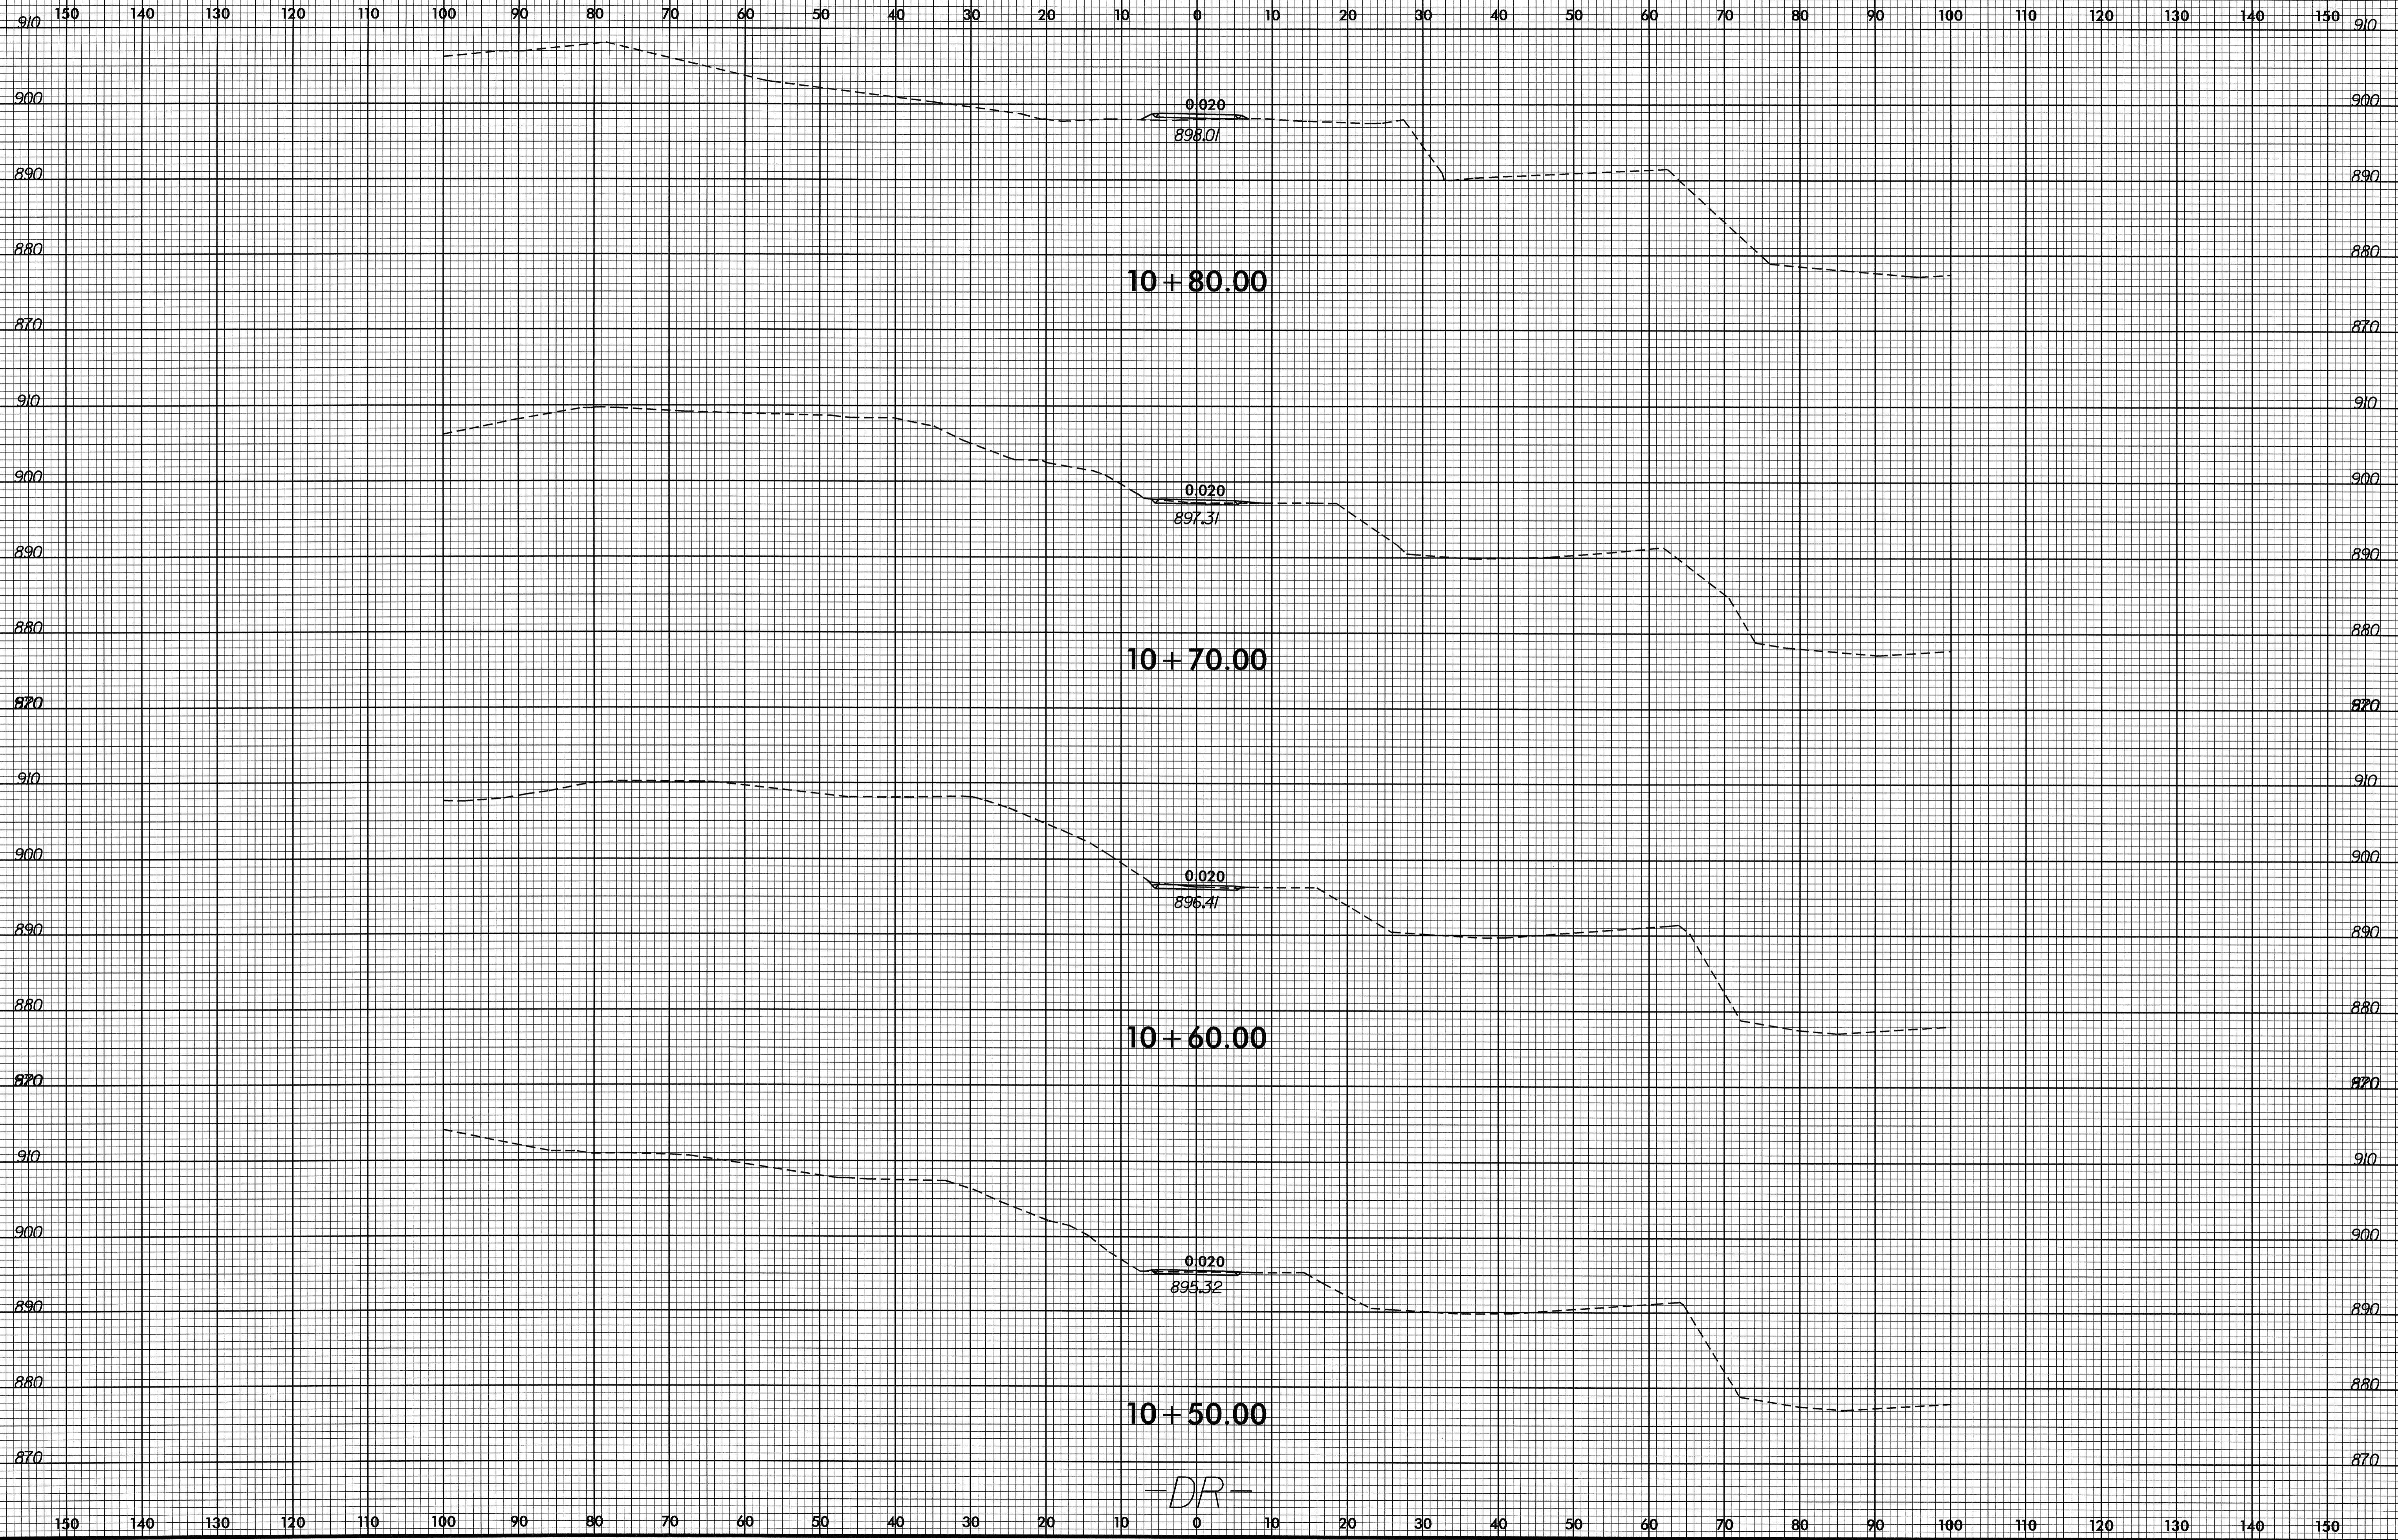

14-JAN-2009 15:45
P:\Roadway\Xsc\164616_rdu_xpl_dr.dgn
\$\$\$\$\$USERNAME\$\$\$\$\$

-DR-