



8/23/99

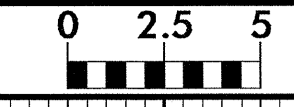


PROJ. REFERENCE NO.	SHEET NO.
B-4523	X-2

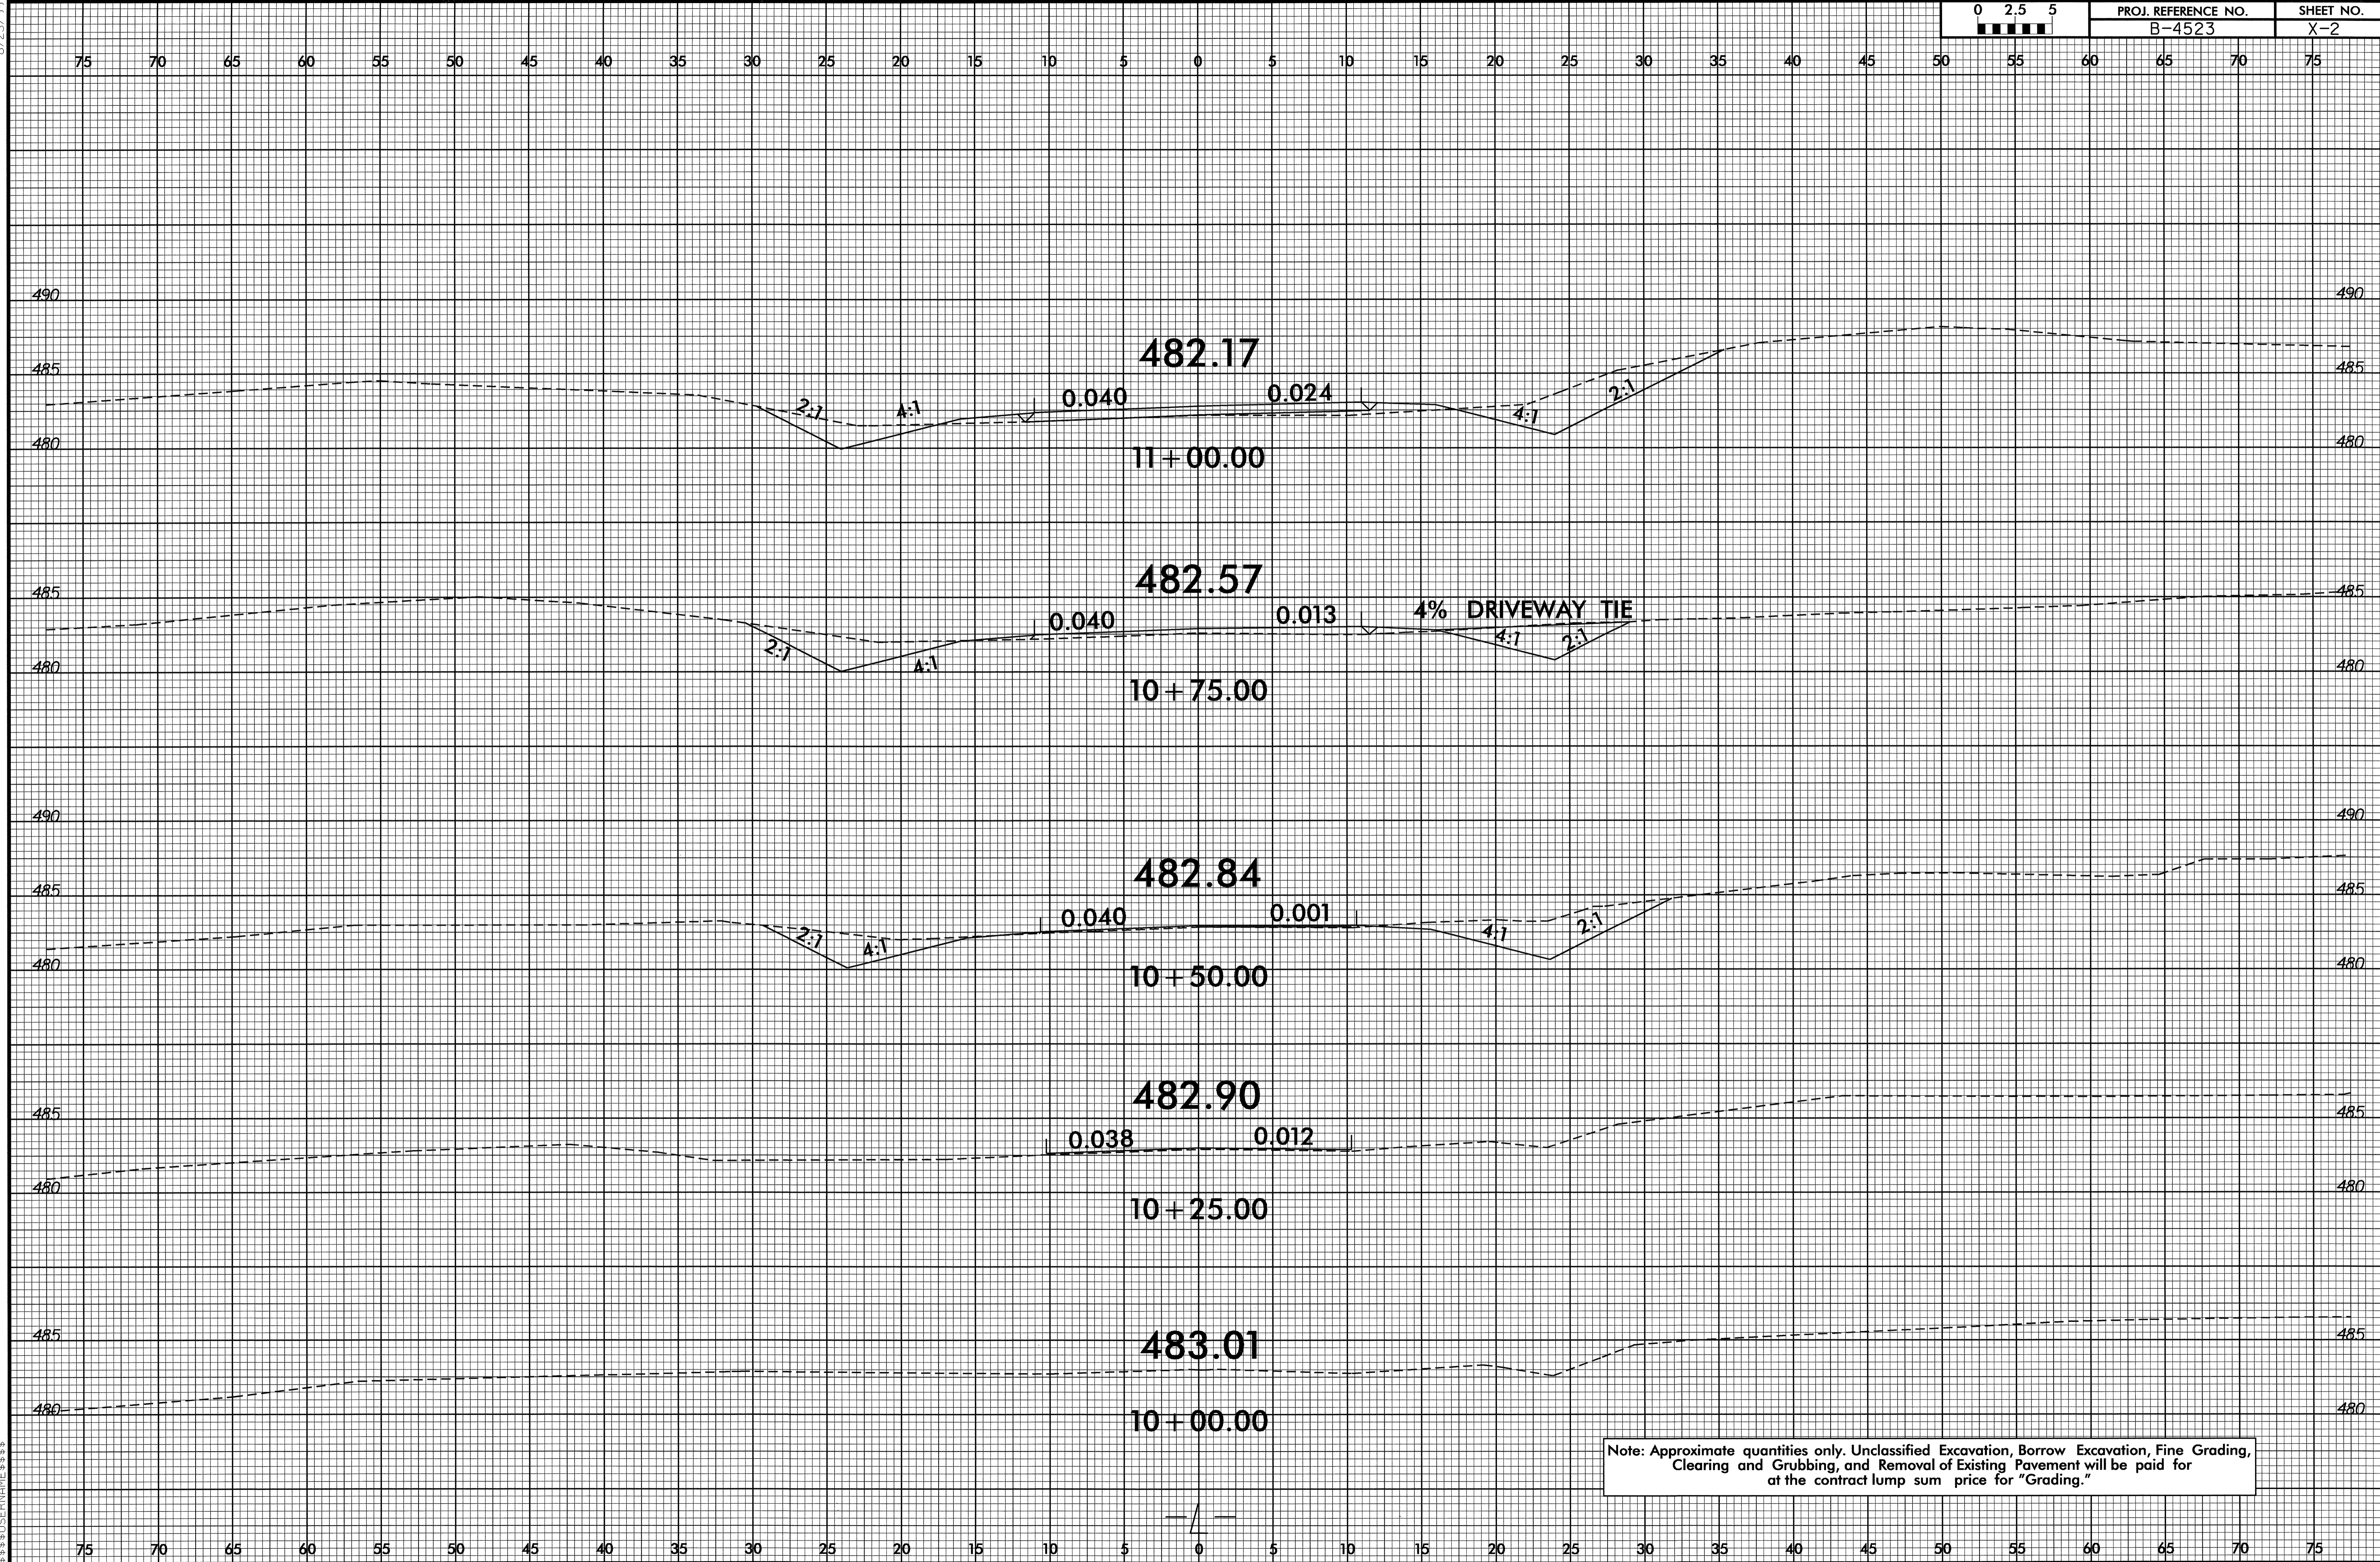


Note: Approximate quantities only. Unclassified Excavation, Borrow Excavation, Fine Grading, Clearing and Grubbing, and Removal of Existing Pavement will be paid for at the contract lump sum price for "Grading."

24-FEB-2009 15:52:45 RD238344 b4523_rdy_xpl_1.dgn

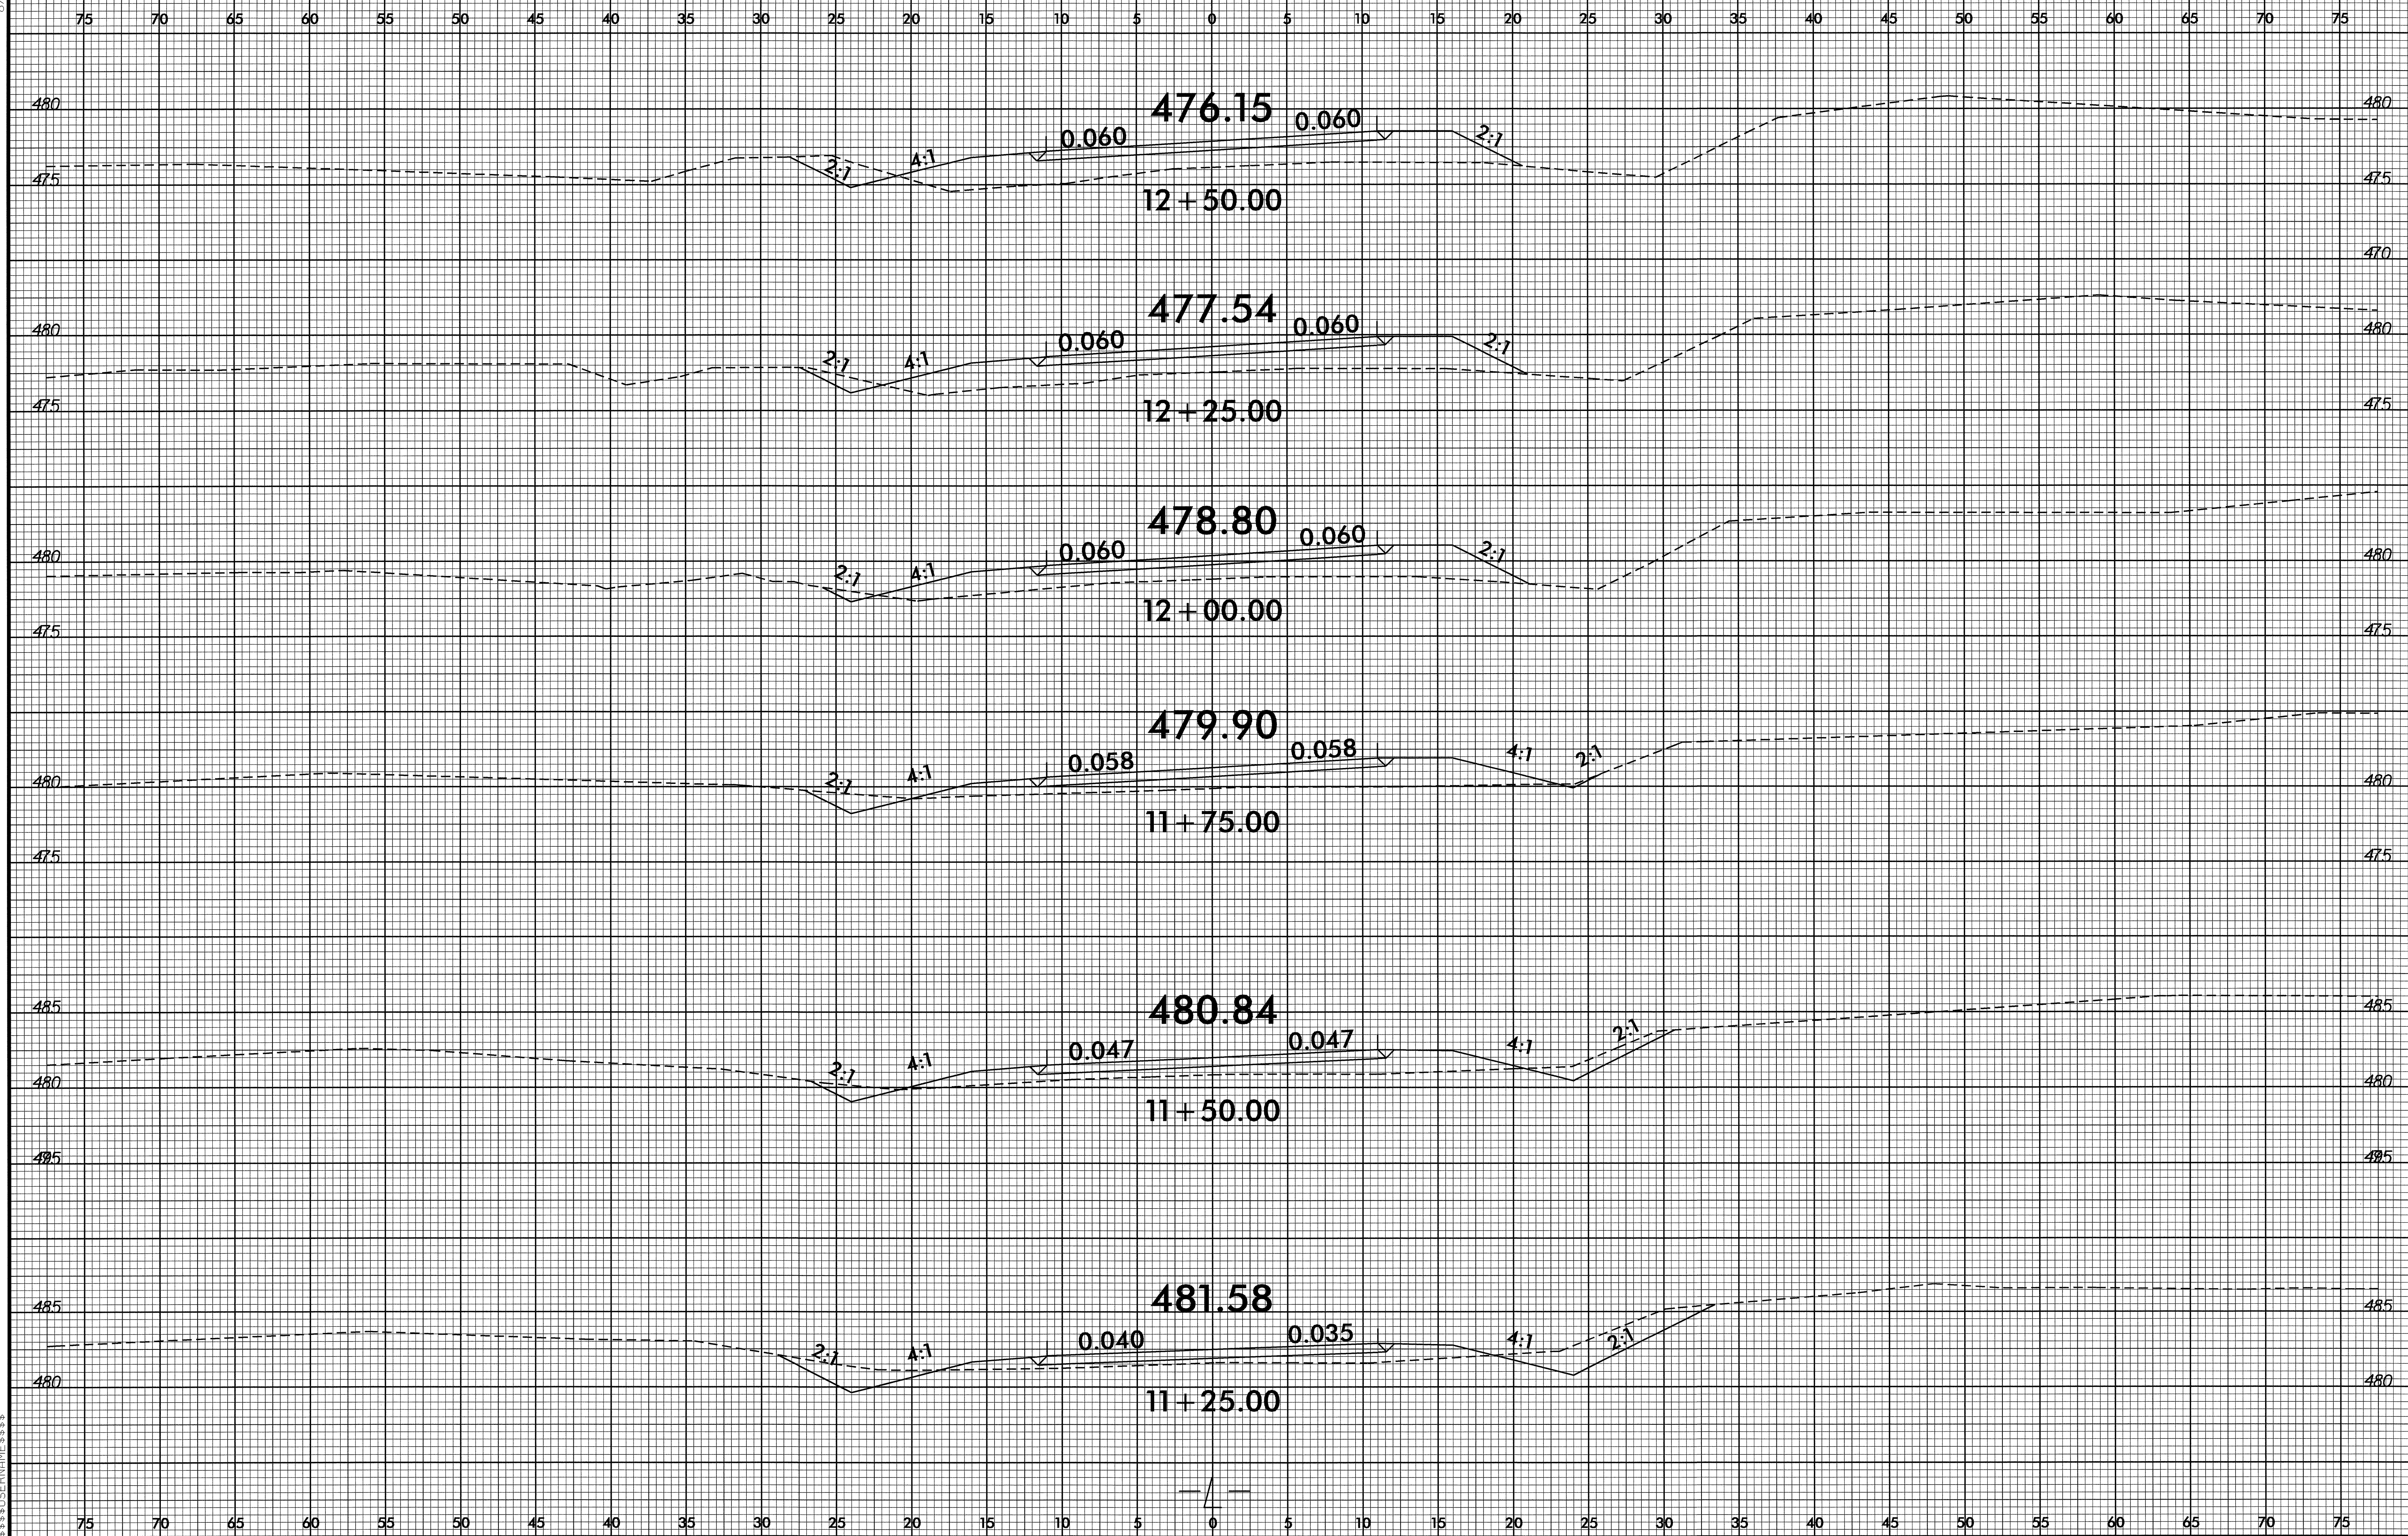


24-FEB-2009 15:53
§§§§§
§§§§§
§§§§§

8/23/99

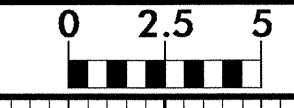


PROJ. REFERENCE NO.	SHEET NO.
B-4523	X-4

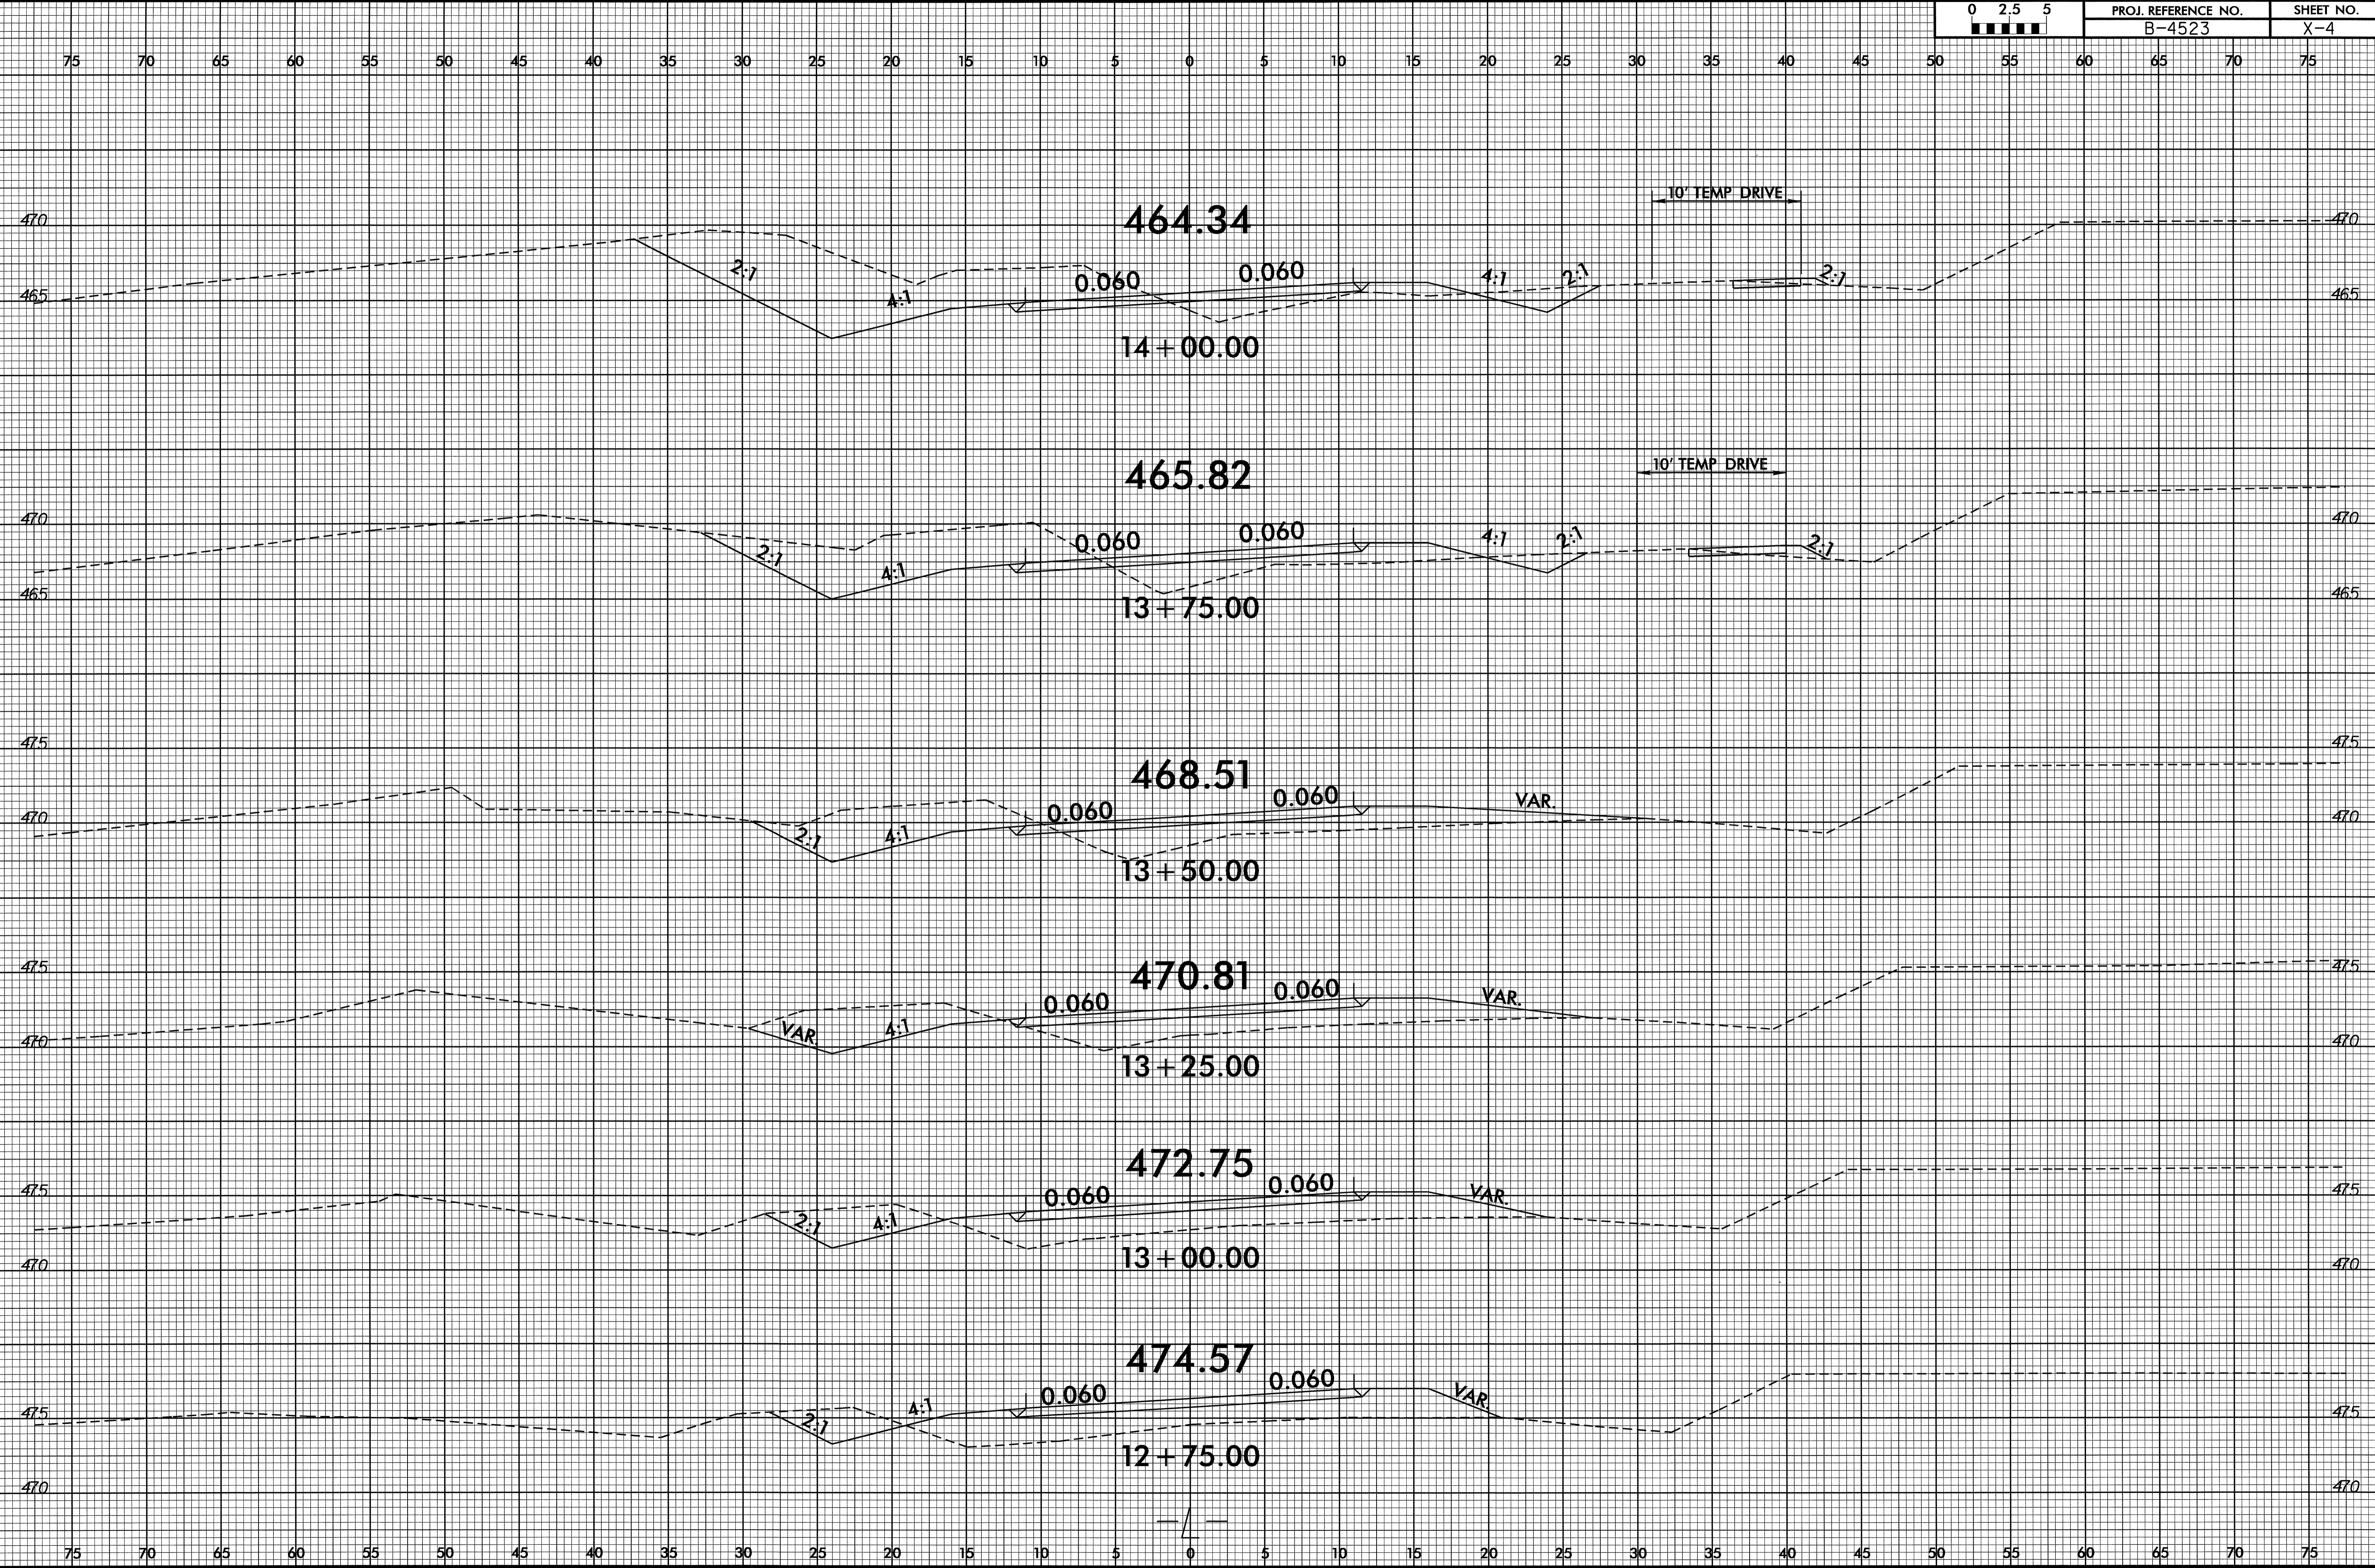


24-FEB-2009 15:53 8:38:58 AM RD238344.dwg

8/23/09

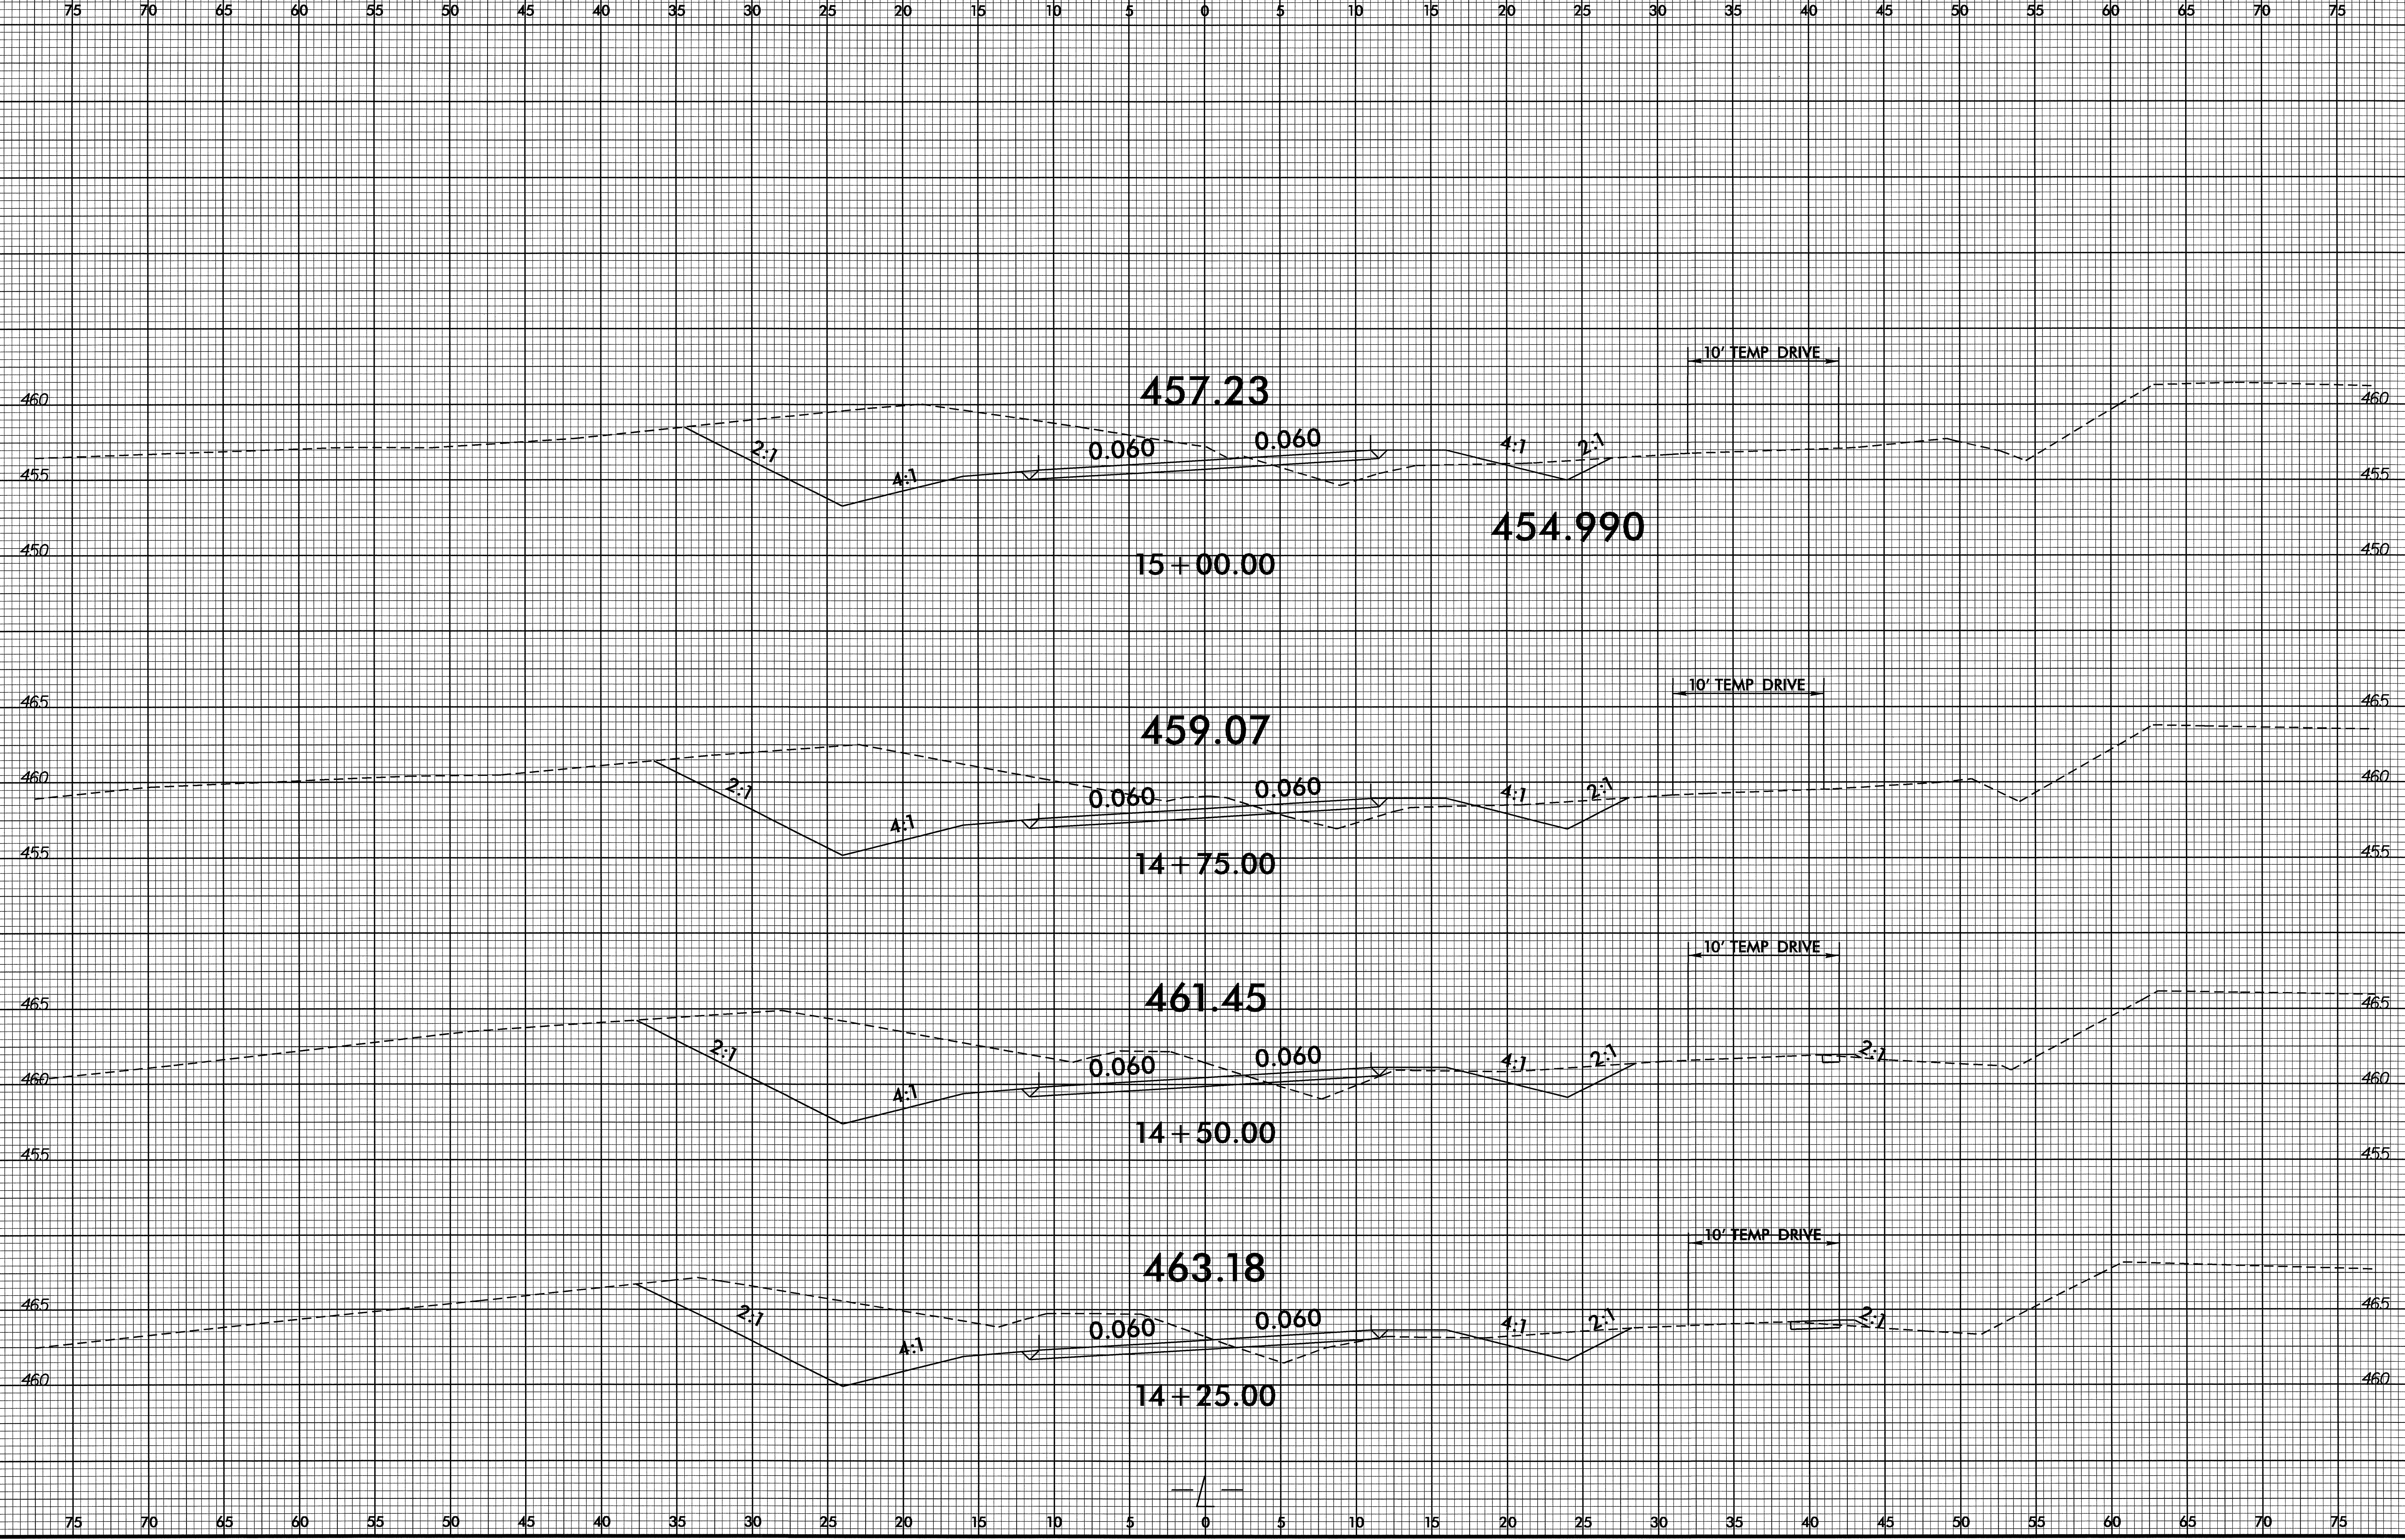

24-FEB-2009 15:53
548803878RD\A\B-4523-rdy_xpl_1.dgn


8/23/99

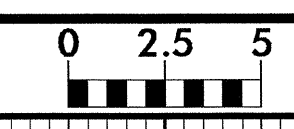

PROJ. REFERENCE NO.
B-4523

SHEET NO.
X-6


75 70 65 60 55 50 45 40 35 30 25 20 15 10 5 0 5 10 15 20 25 30 35 40 45 50 55 60 65 70 75

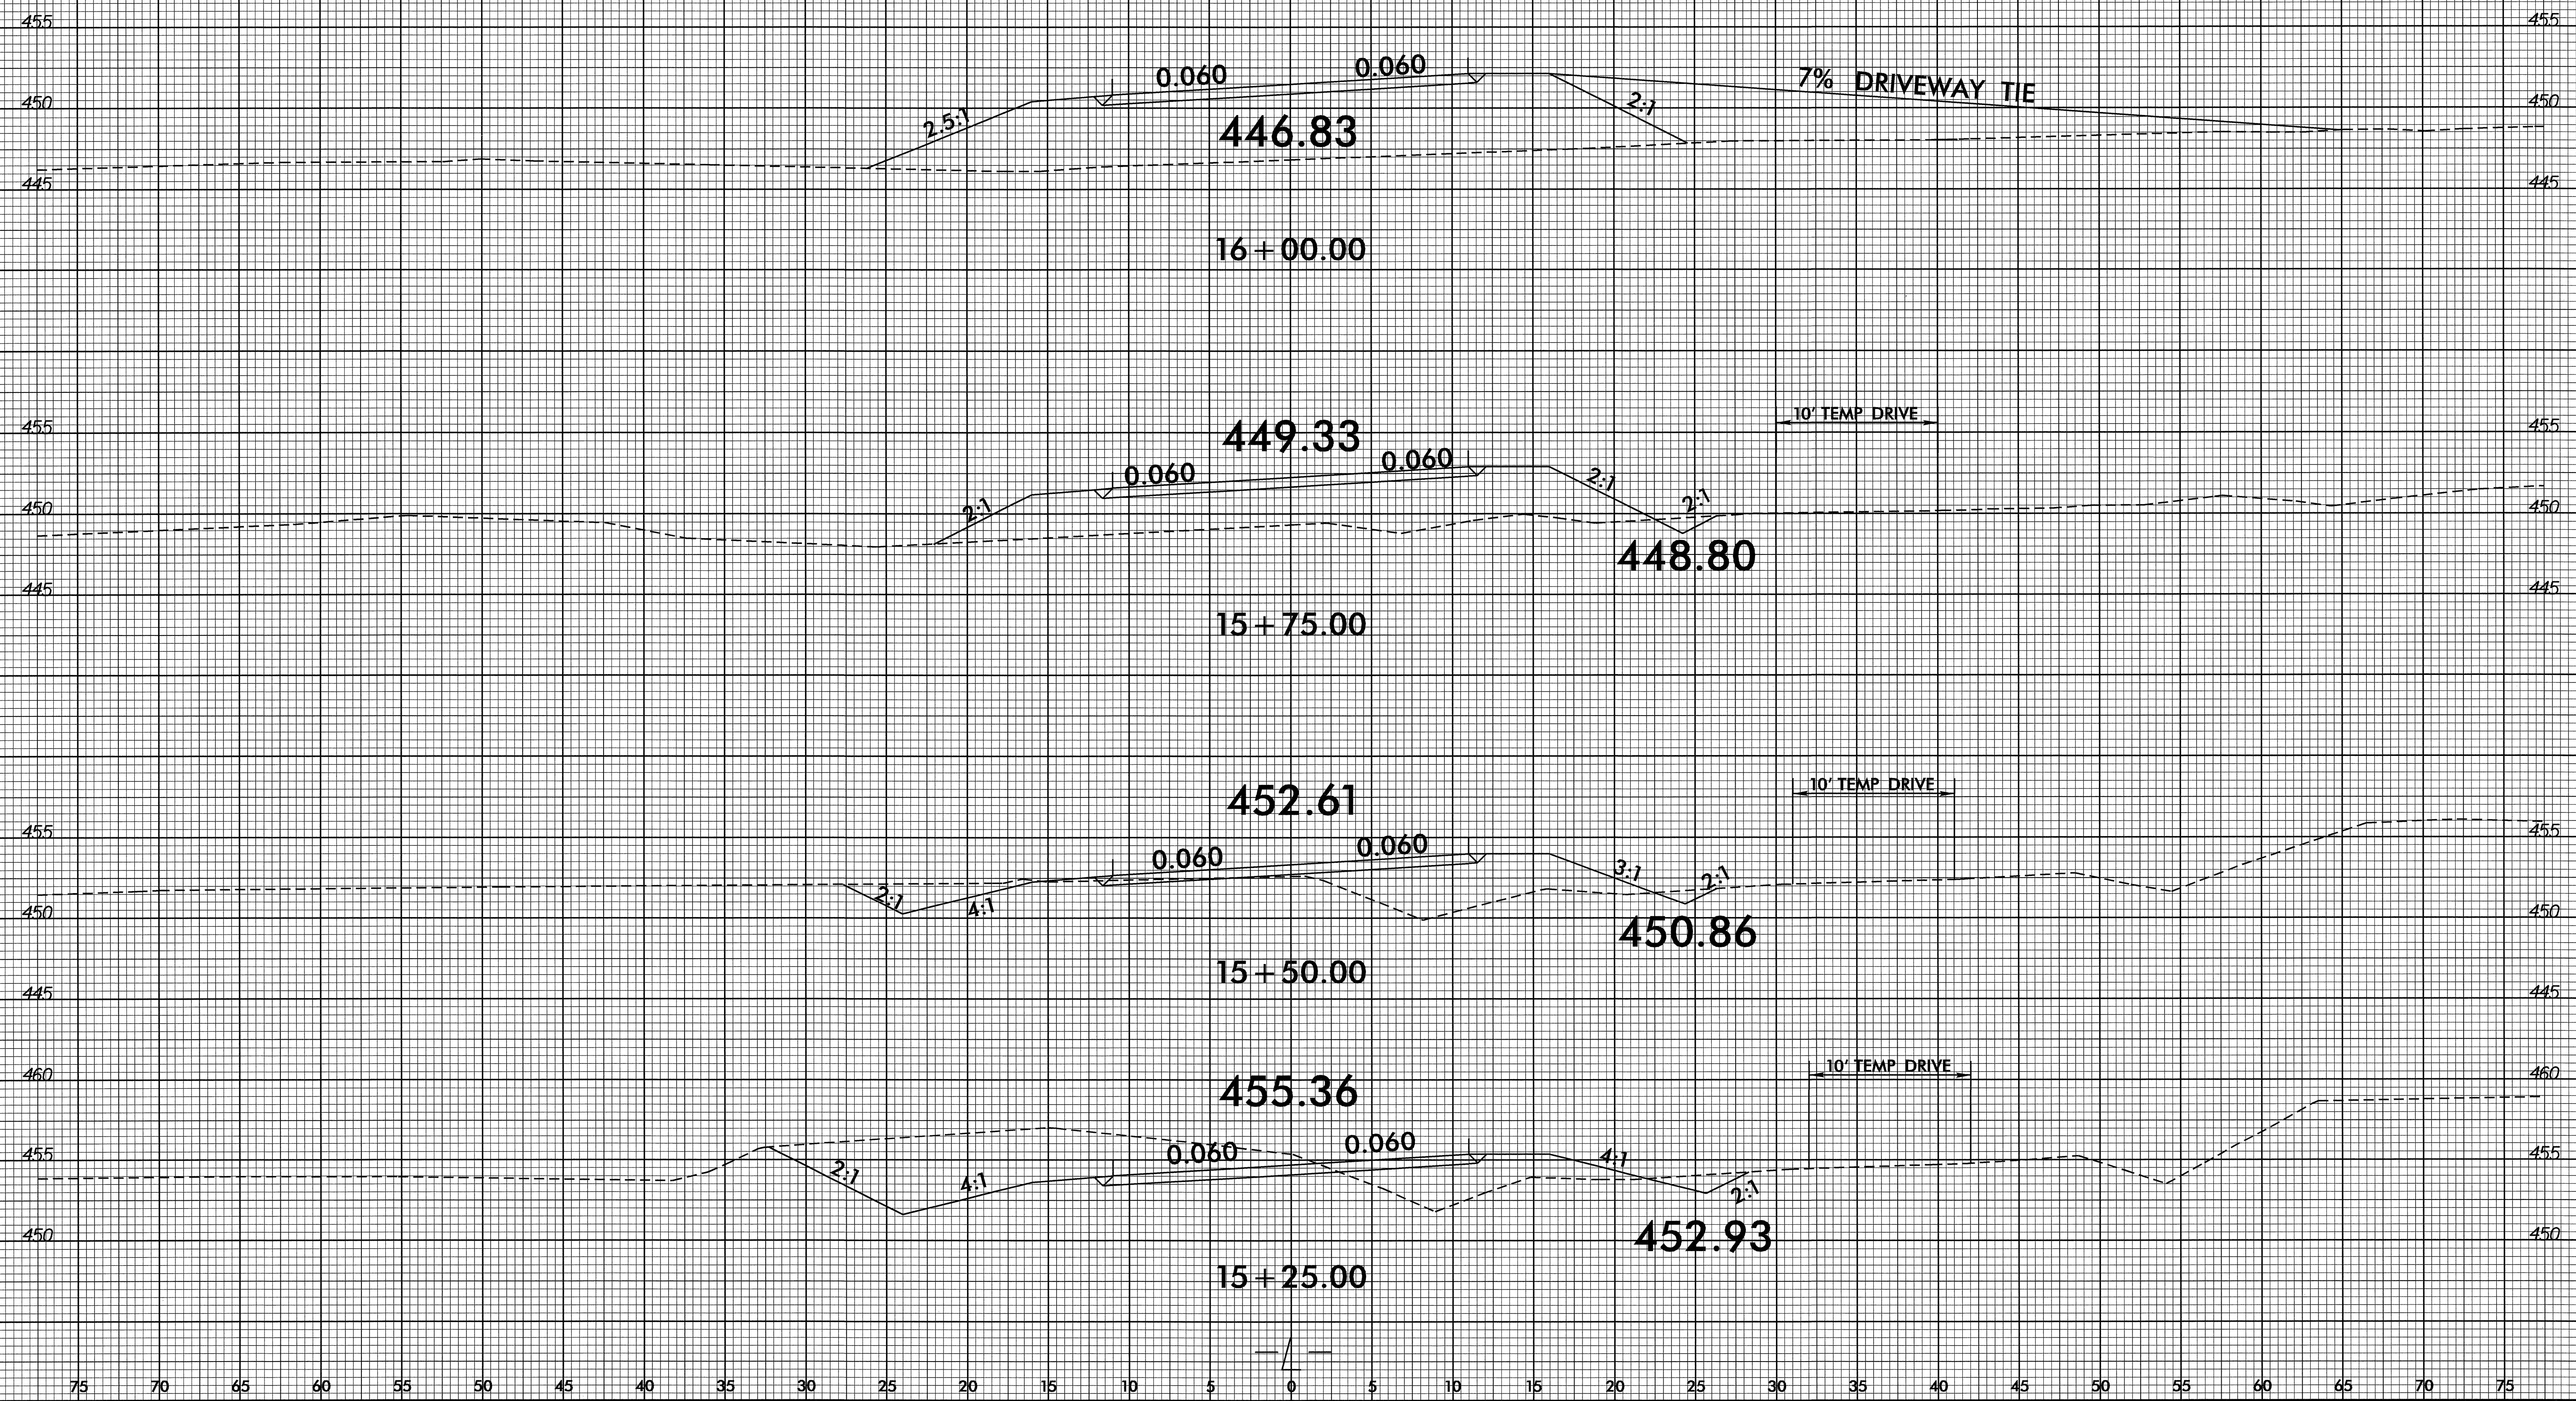


24-FEB-2009 15:53
B:\PROJECTS\RD238344\RD23-rdy_xpl_1.dgn

75 70 65 60 55 50 45 40 35 30 25 20 15 10 5 0 5 10 15 20 25 30 35 40 45 50 55 60 65 70 75

8/23/99

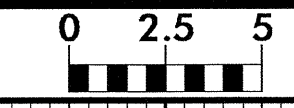


PROJ. REFERENCE NO.	SHEET NO.
B-4523	X-7

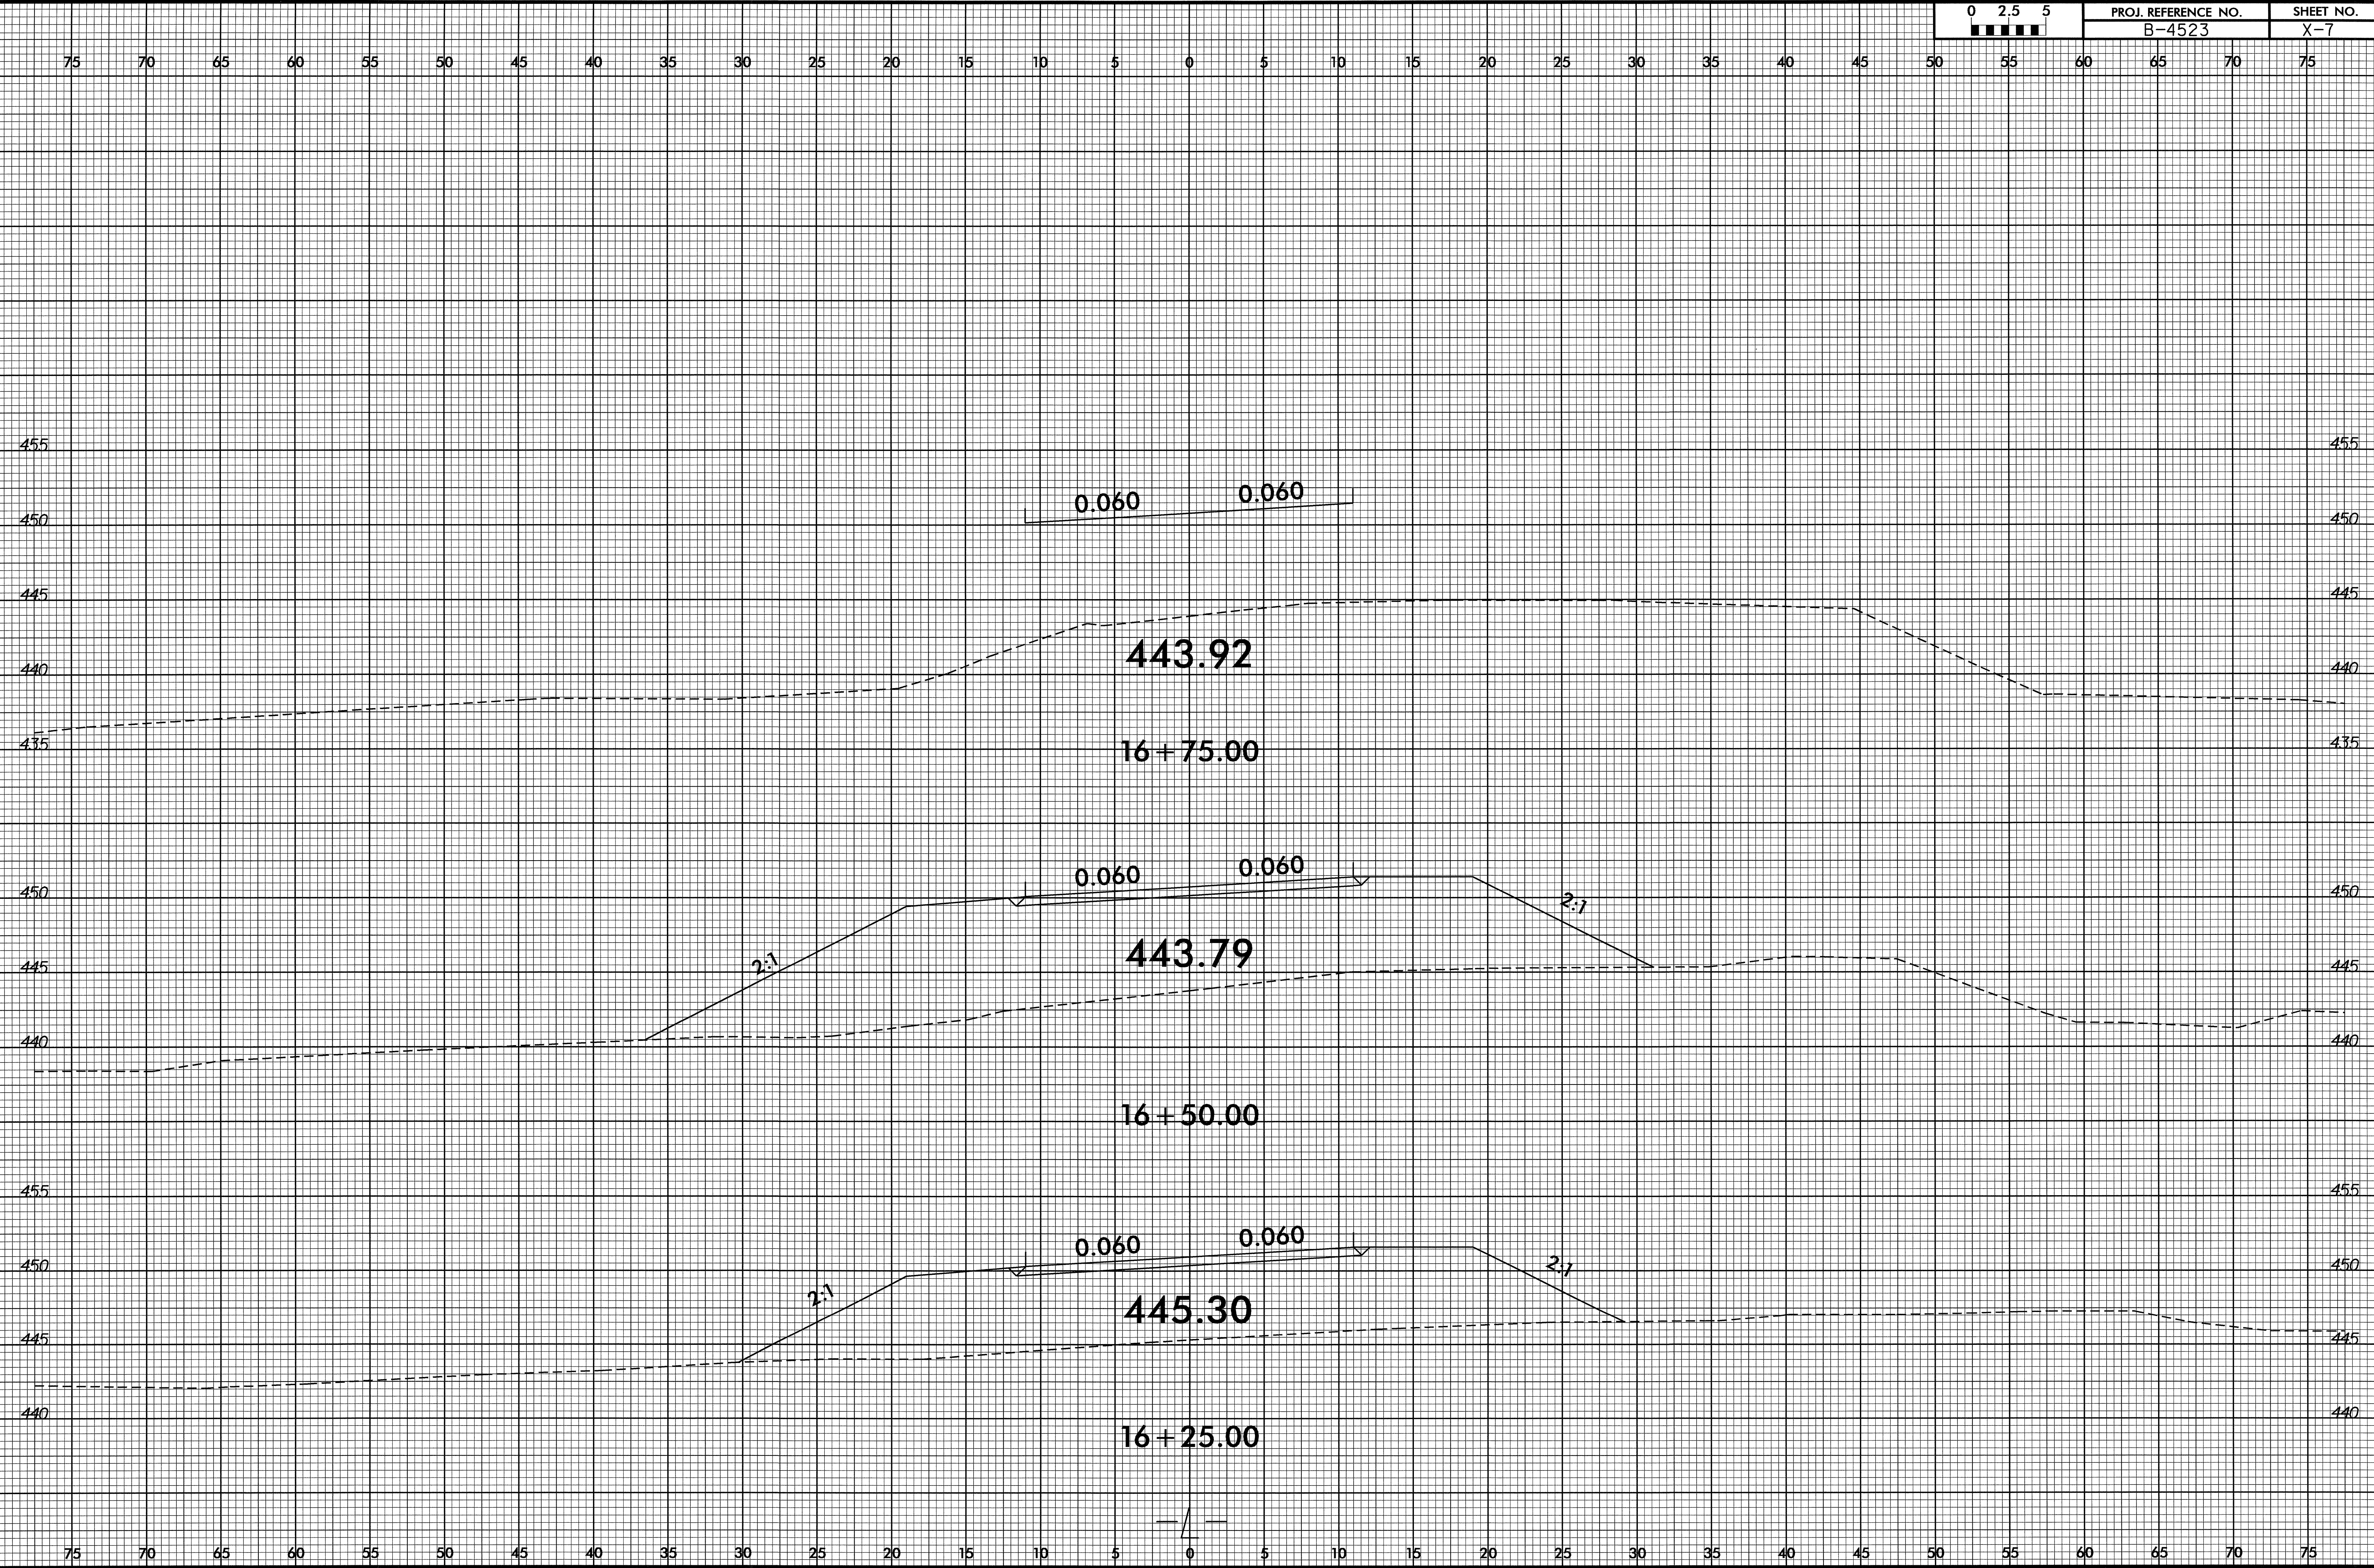


24-FEB-2009 15:54
636609023.rdy_xpl_1.dgn

8/23/99

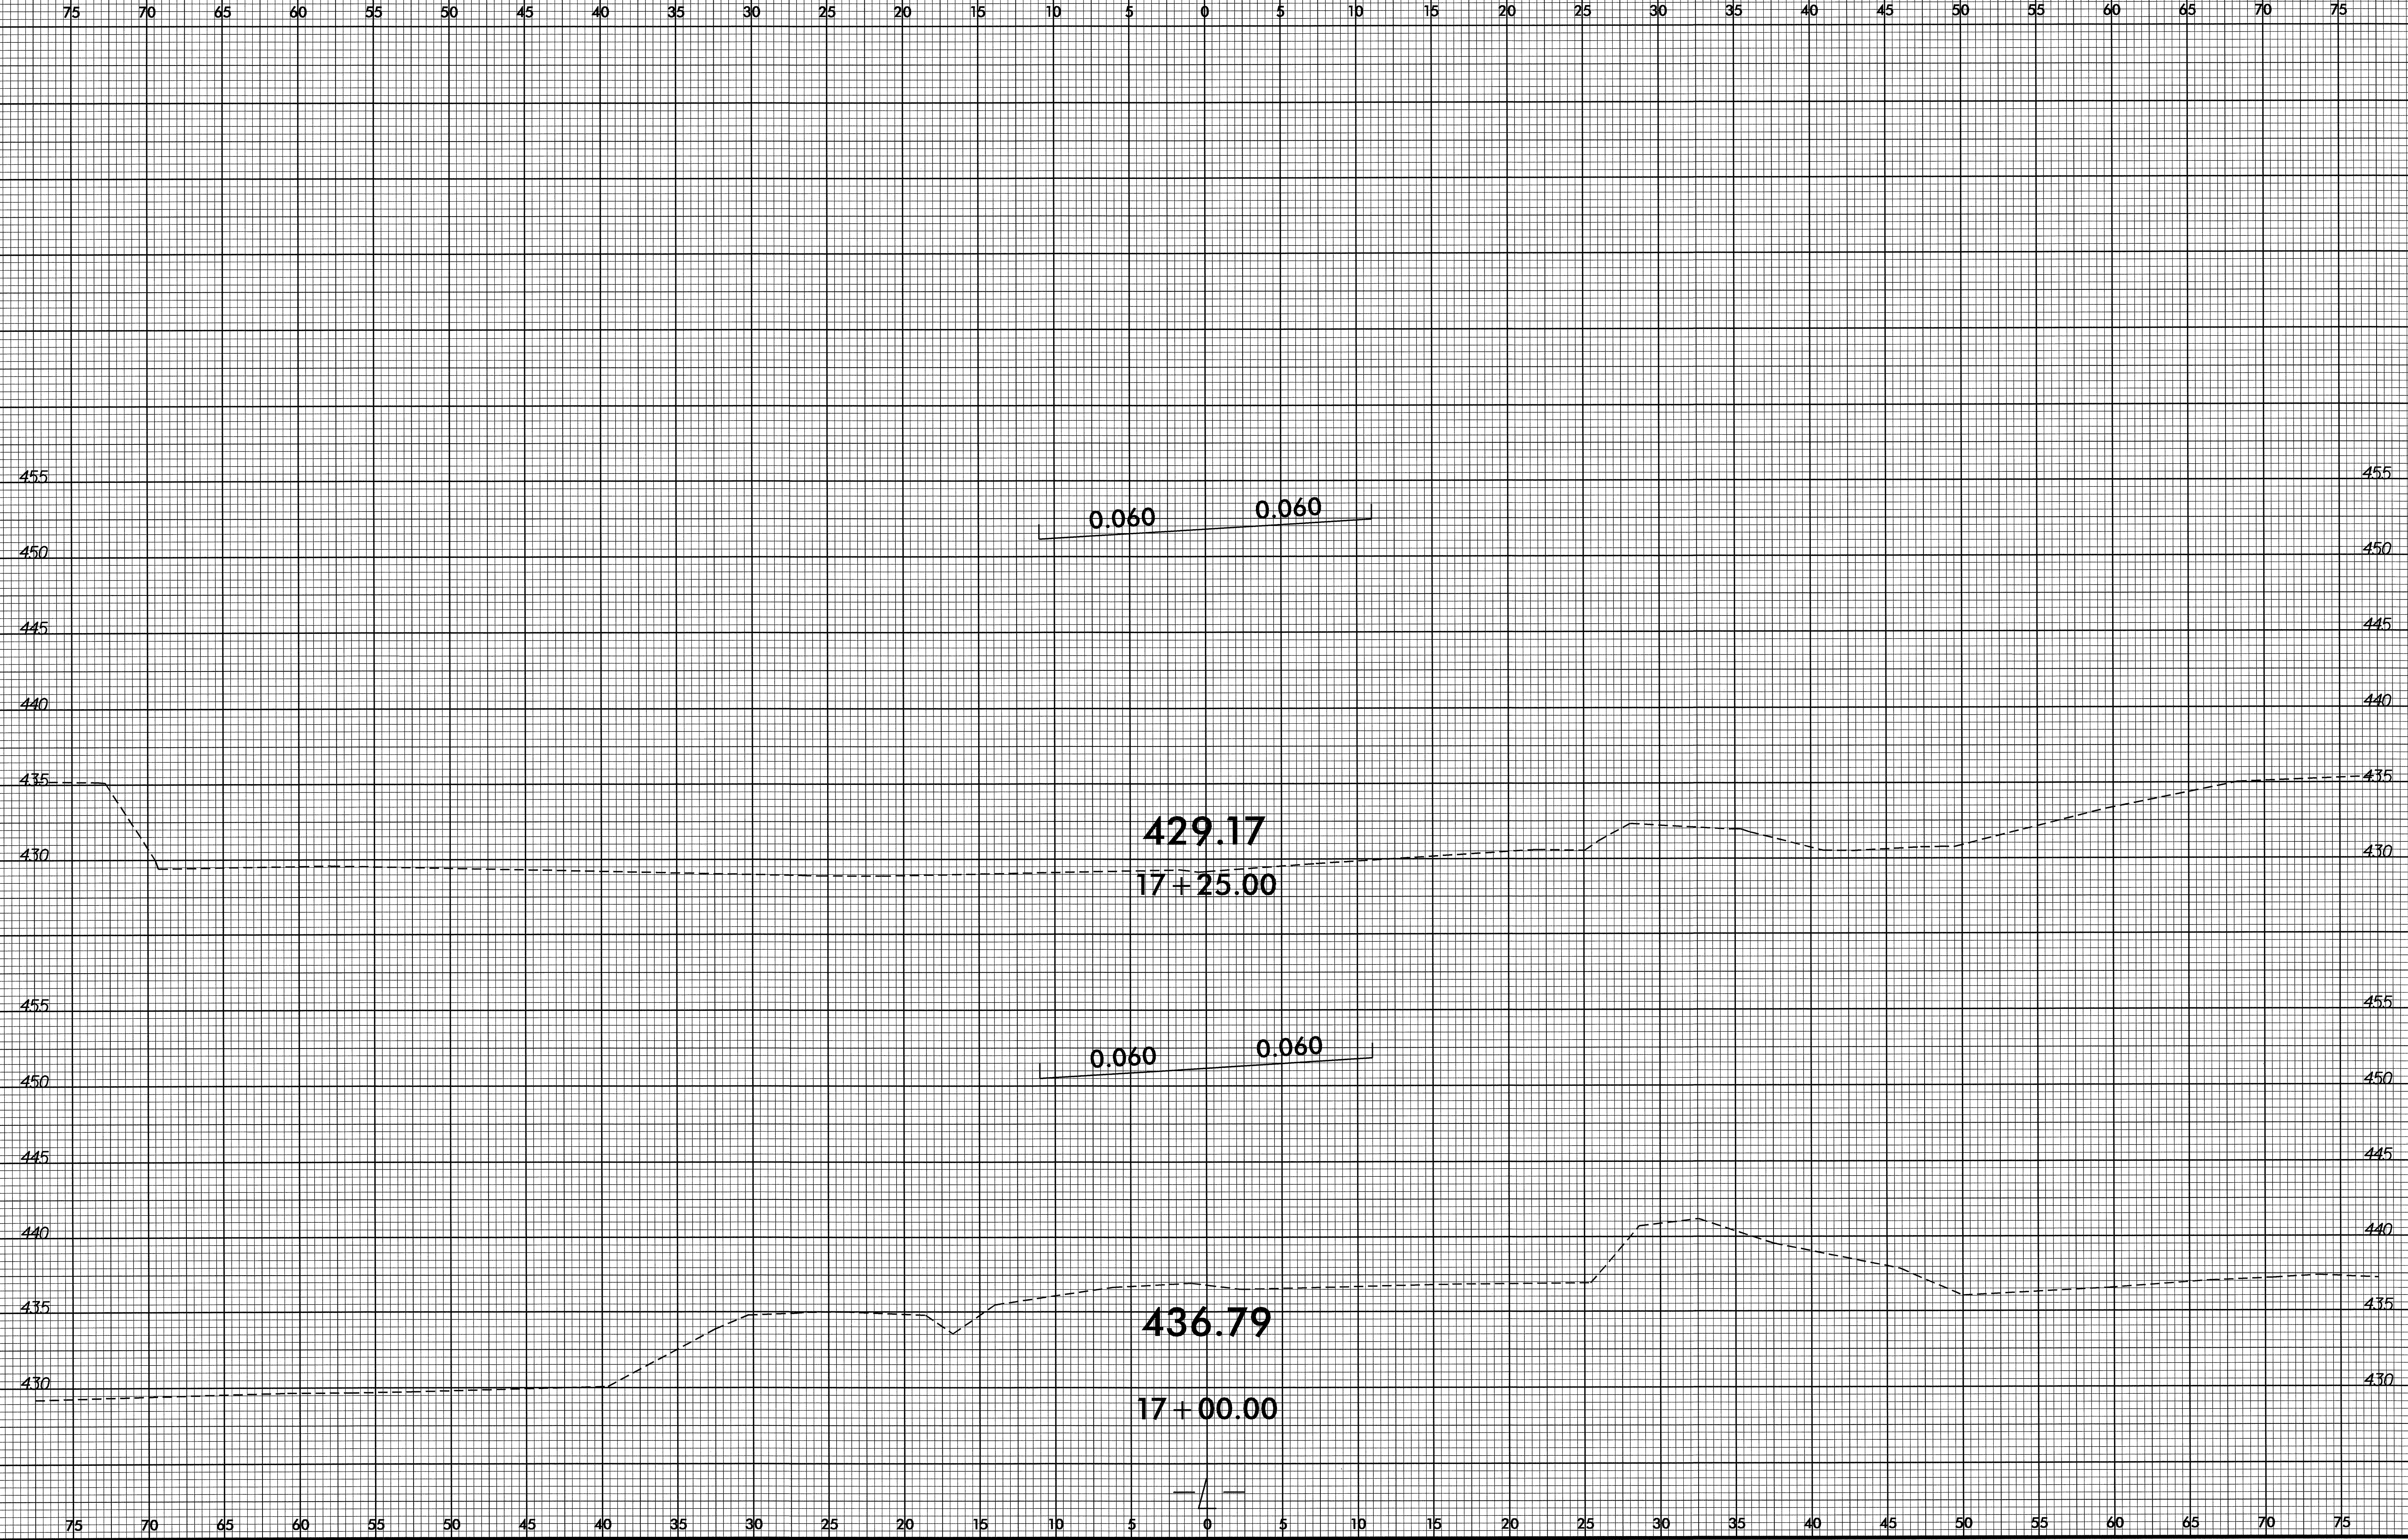


24-FEB-2009 15:54
6338602984523_rdy_xpl_1.dgn

8/23/99

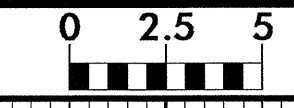


PROJ. REFERENCE NO.
B-4523

SHEET NO.
X-9

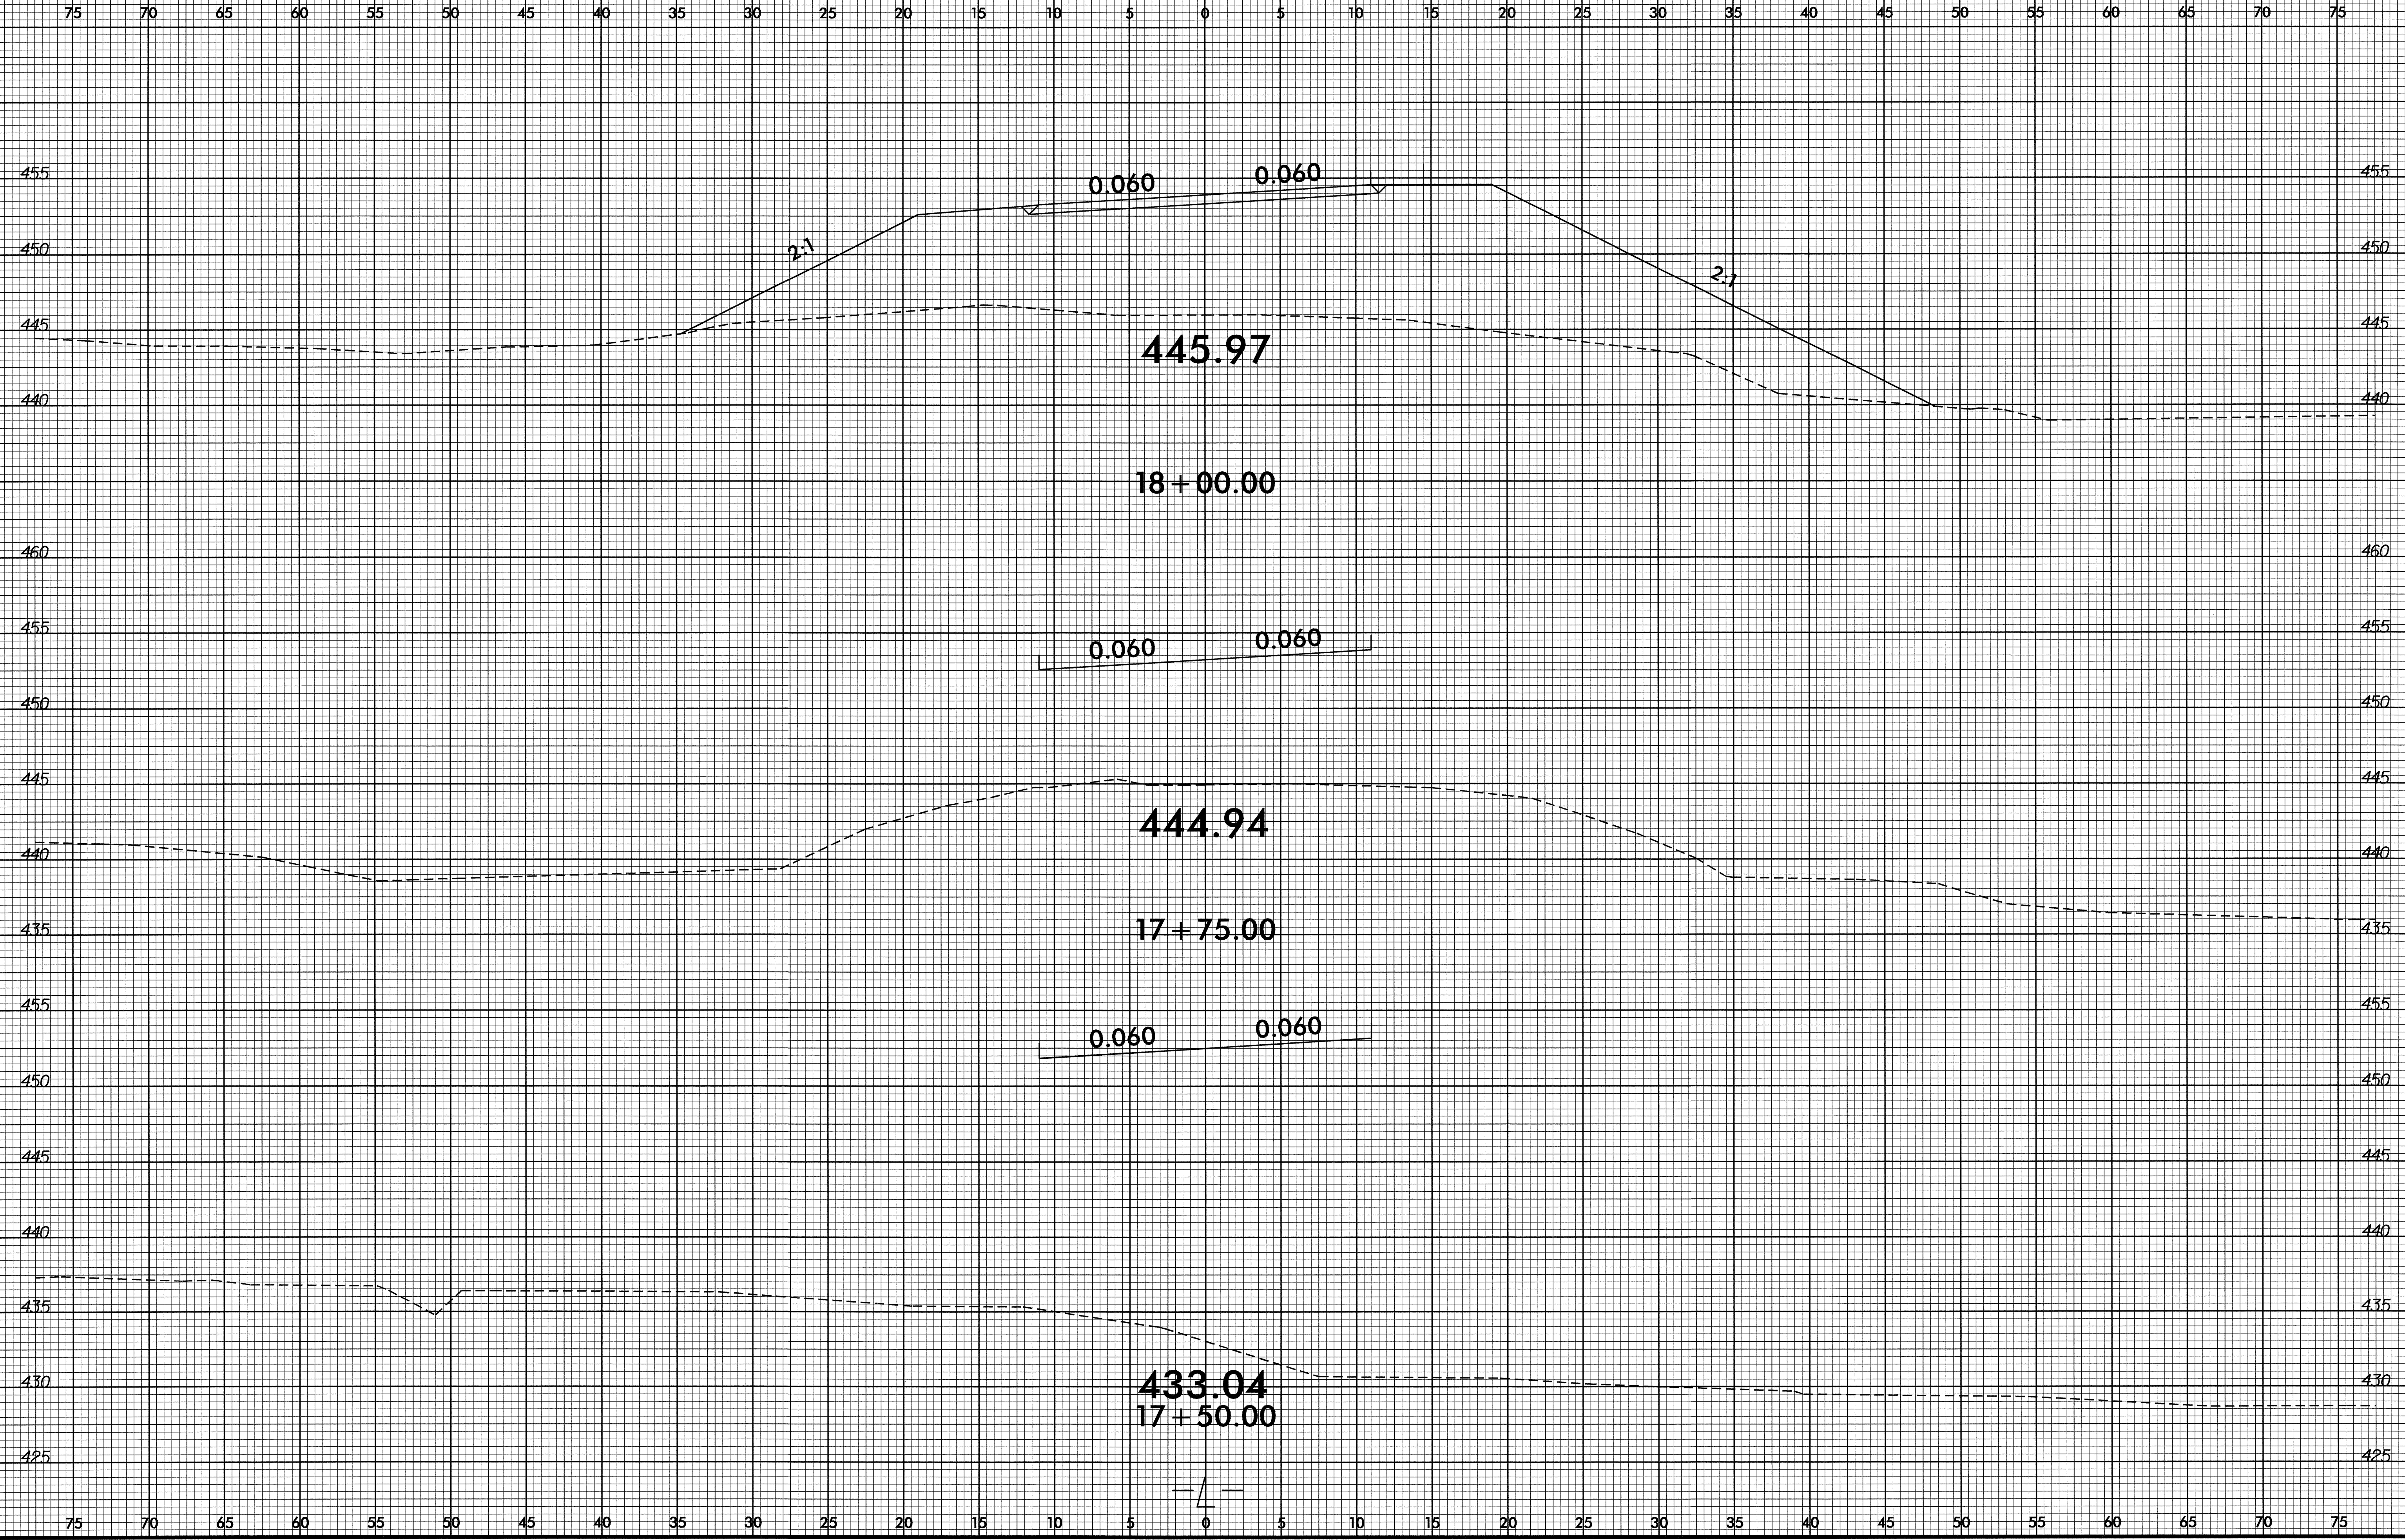


24-FEB-2009 15:54
53362023-rdy_xpl_l.dgn

8/23/99

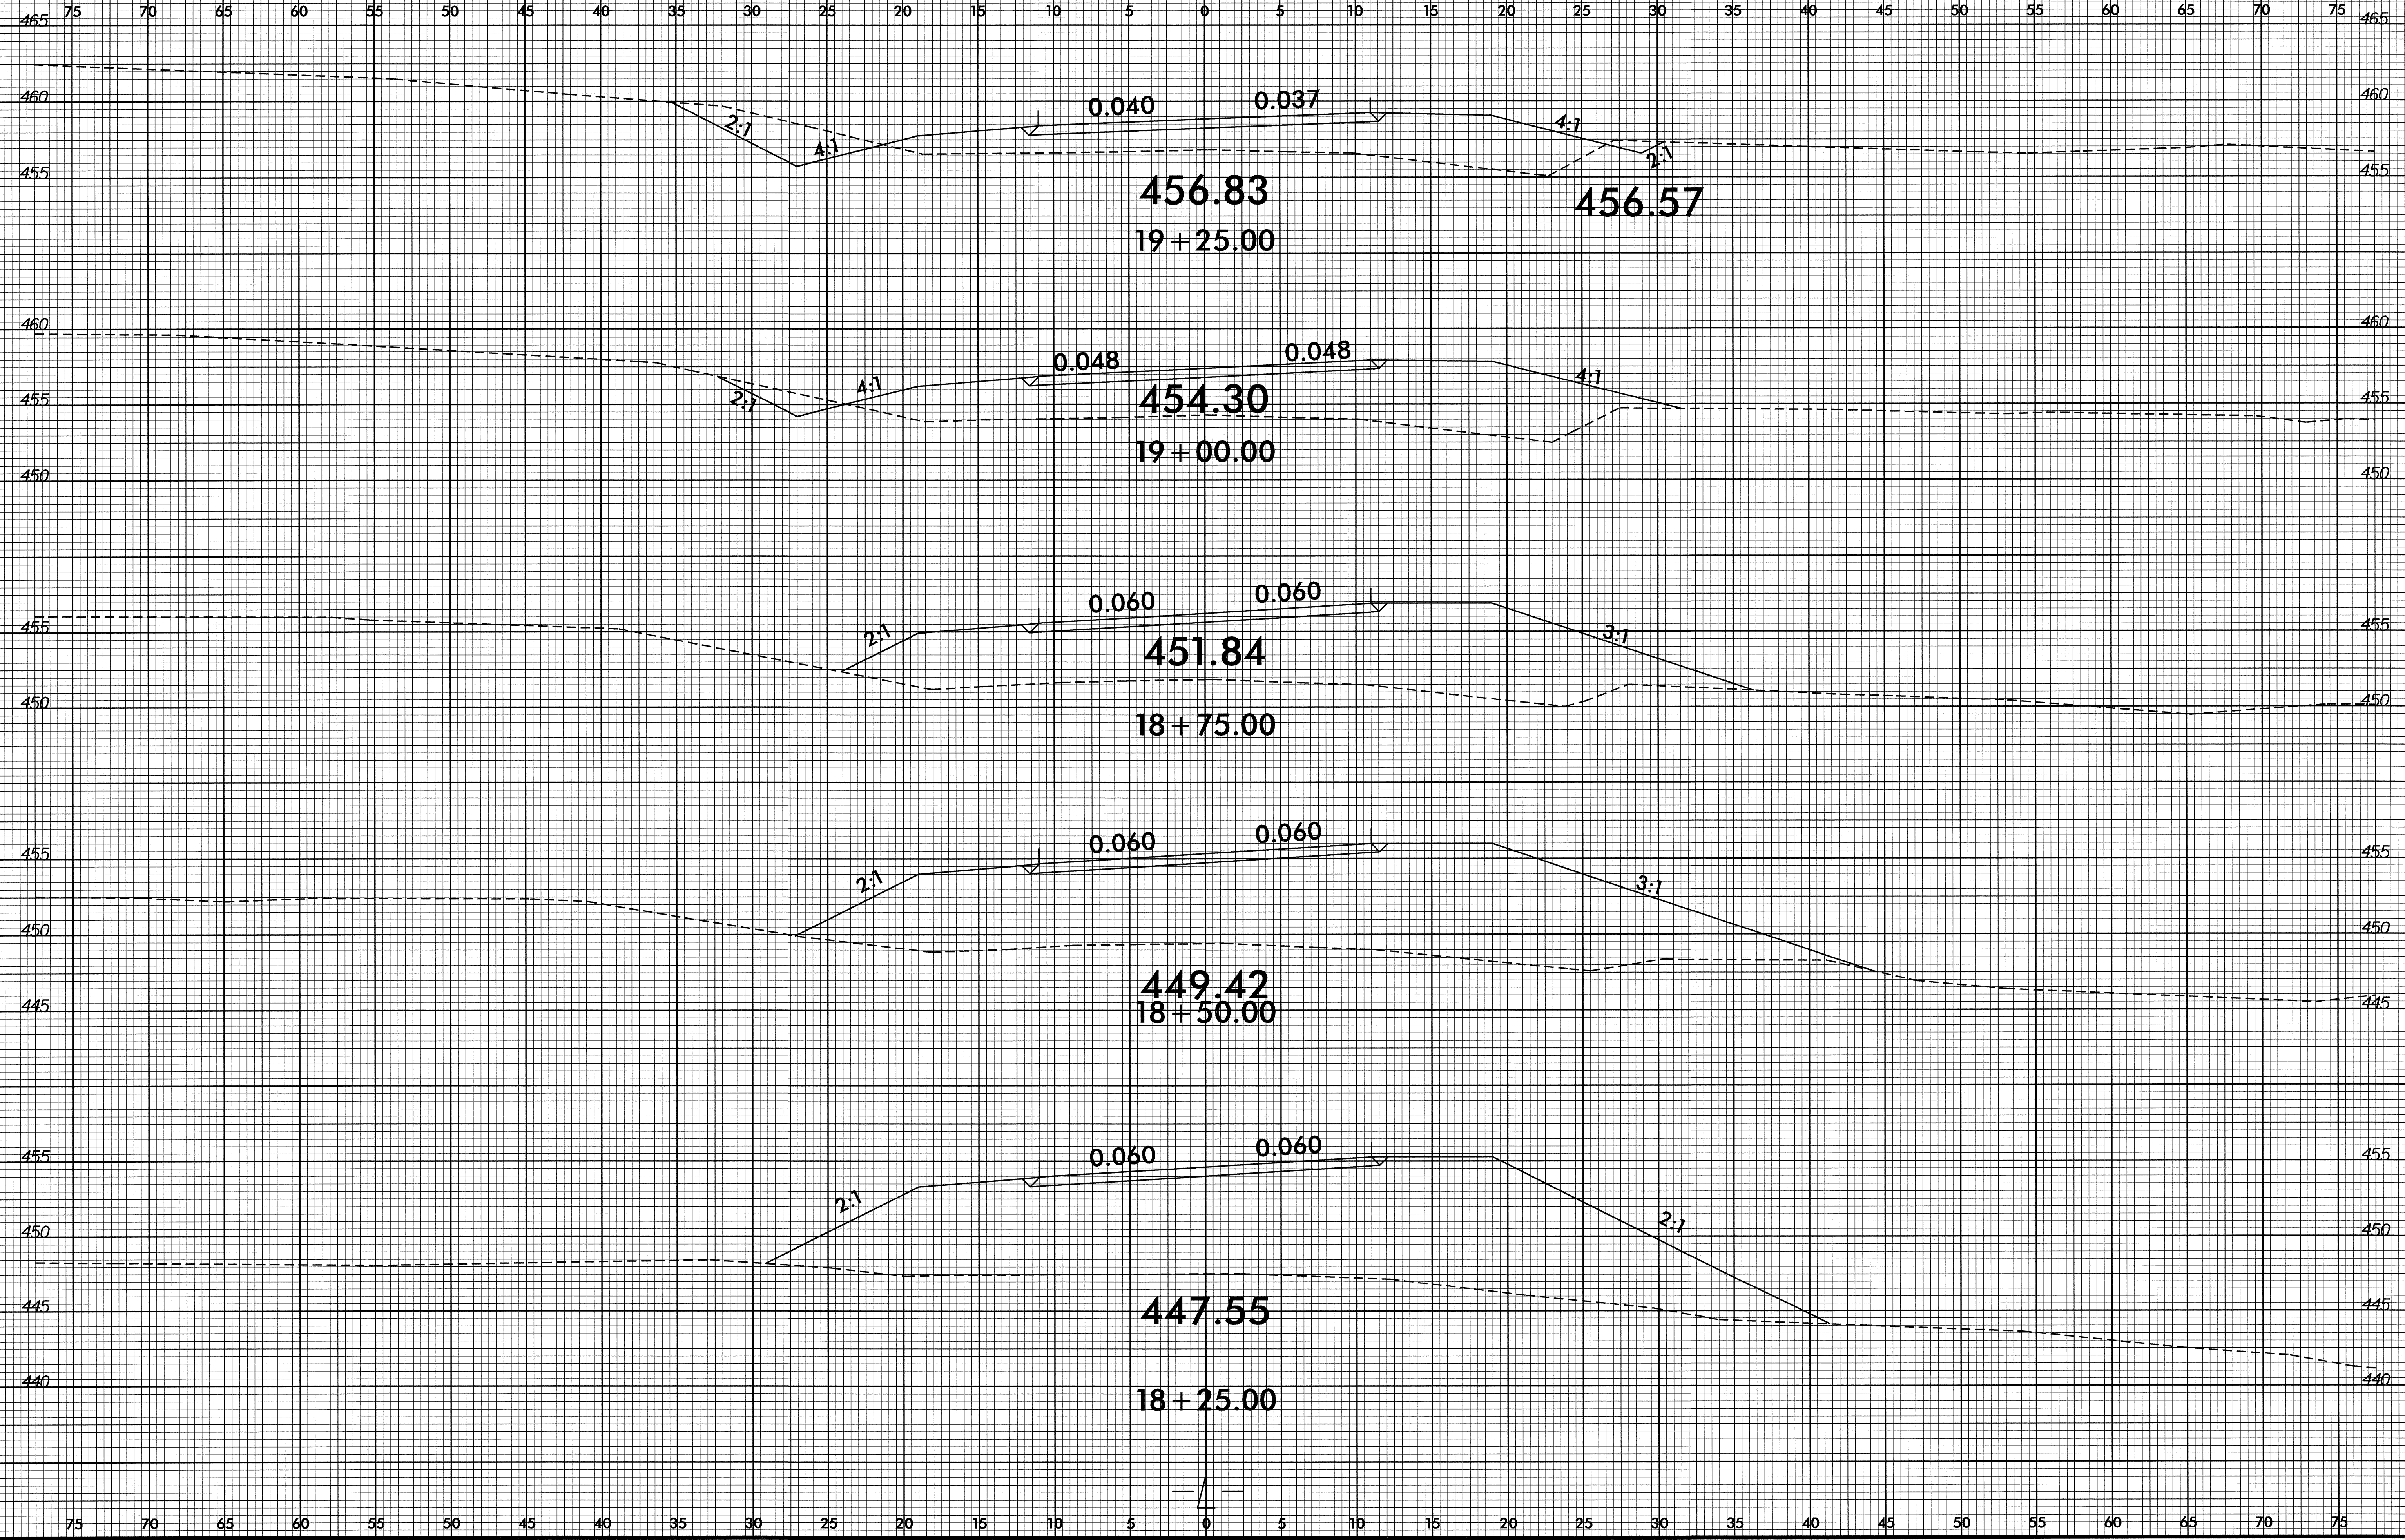


24-FEB-2009 15:54
S:\PROJECTS\RD23-rdy_xpl_1.dgn

8/23/99

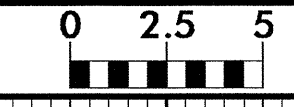


PROJ. REFERENCE NO.
B-4523

SHEET NO.
X-11

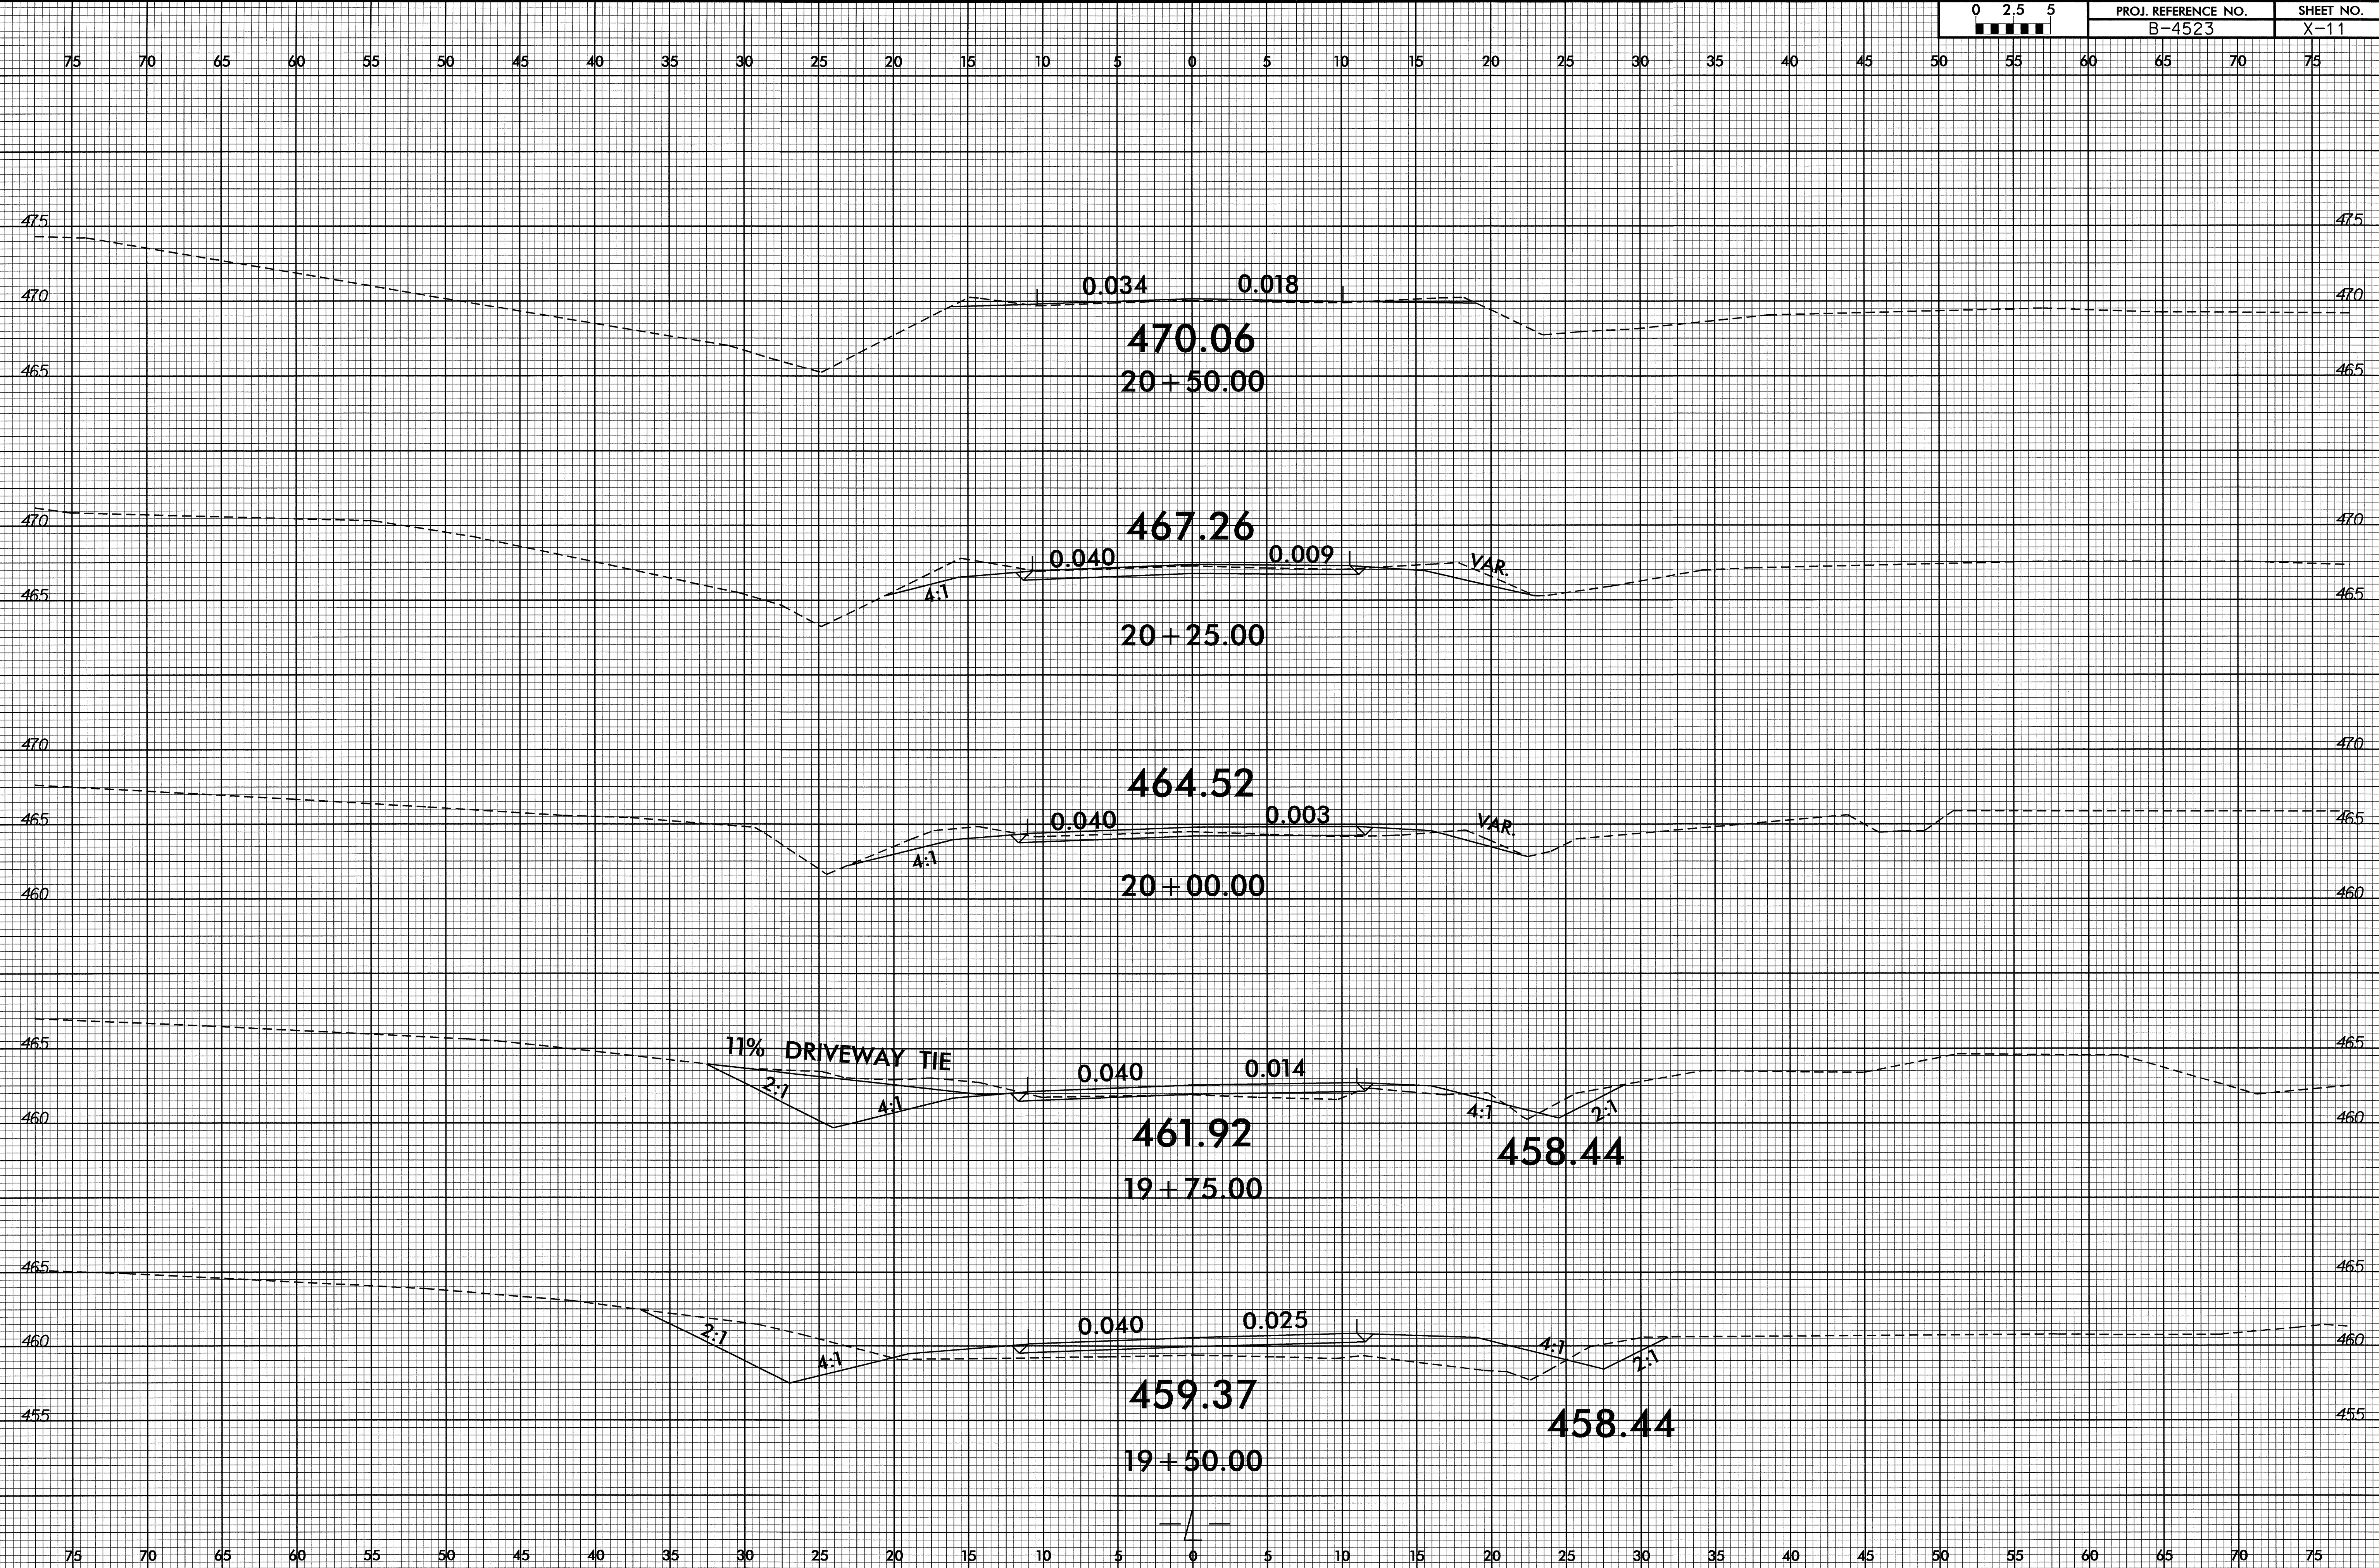

24-FEB-2009 15:54
S:\PROJECTS\RD238344\RD238344.dgn


8/23/99

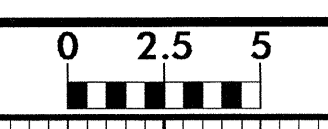

PROJ. REFERENCE NO.
B-4523

SHEET NO.
X-12

75 70 65 60 55 50 45 40 35 30 25 20 15 10 5 0 5 10 15 20 25 30 35 40 45 50 55 60 65 70 75

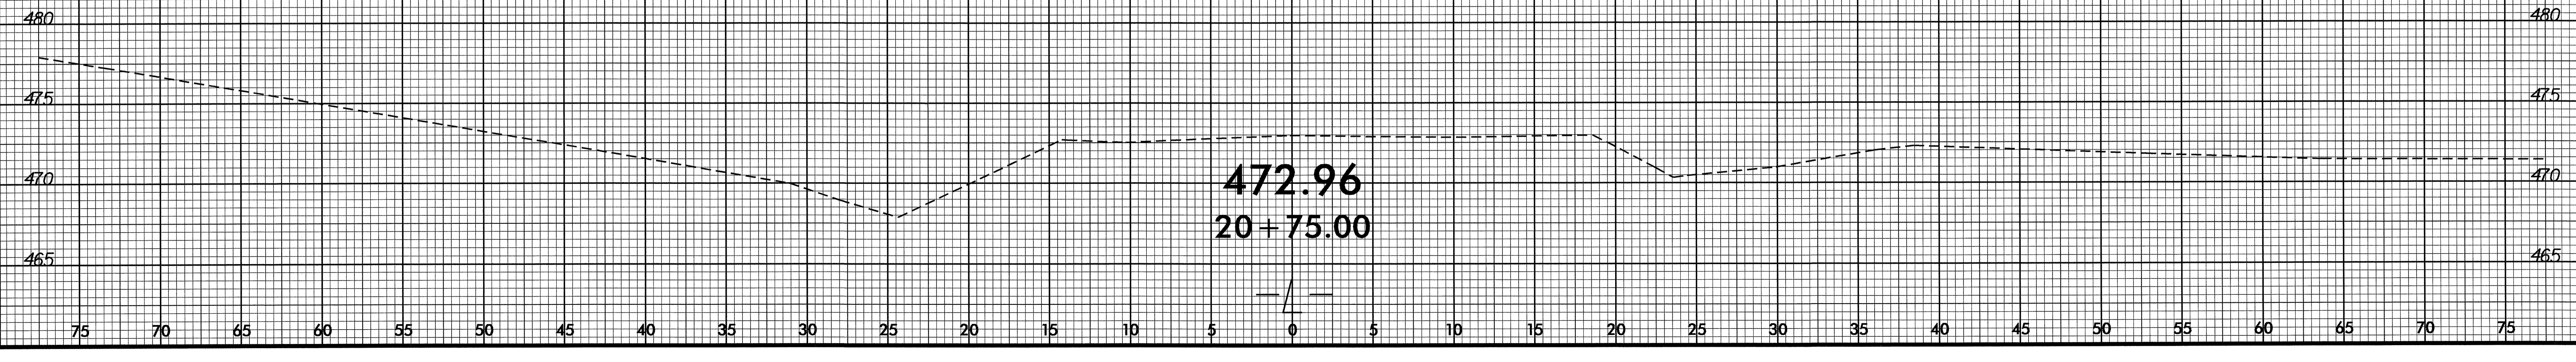

24-FEB-2009 15:55
 533609094523_rdy_xpl_1.dgn