



8/23/99

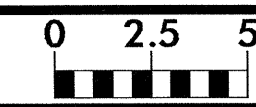

PROJ. REFERENCE NO.	SHEET NO.
B-4524	X-2

75 70 65 60 55 50 45 40 35 30 25 20 15 10 5 0 5 10 15 20 25 30 35 40 45 50 55 60 65 70 75

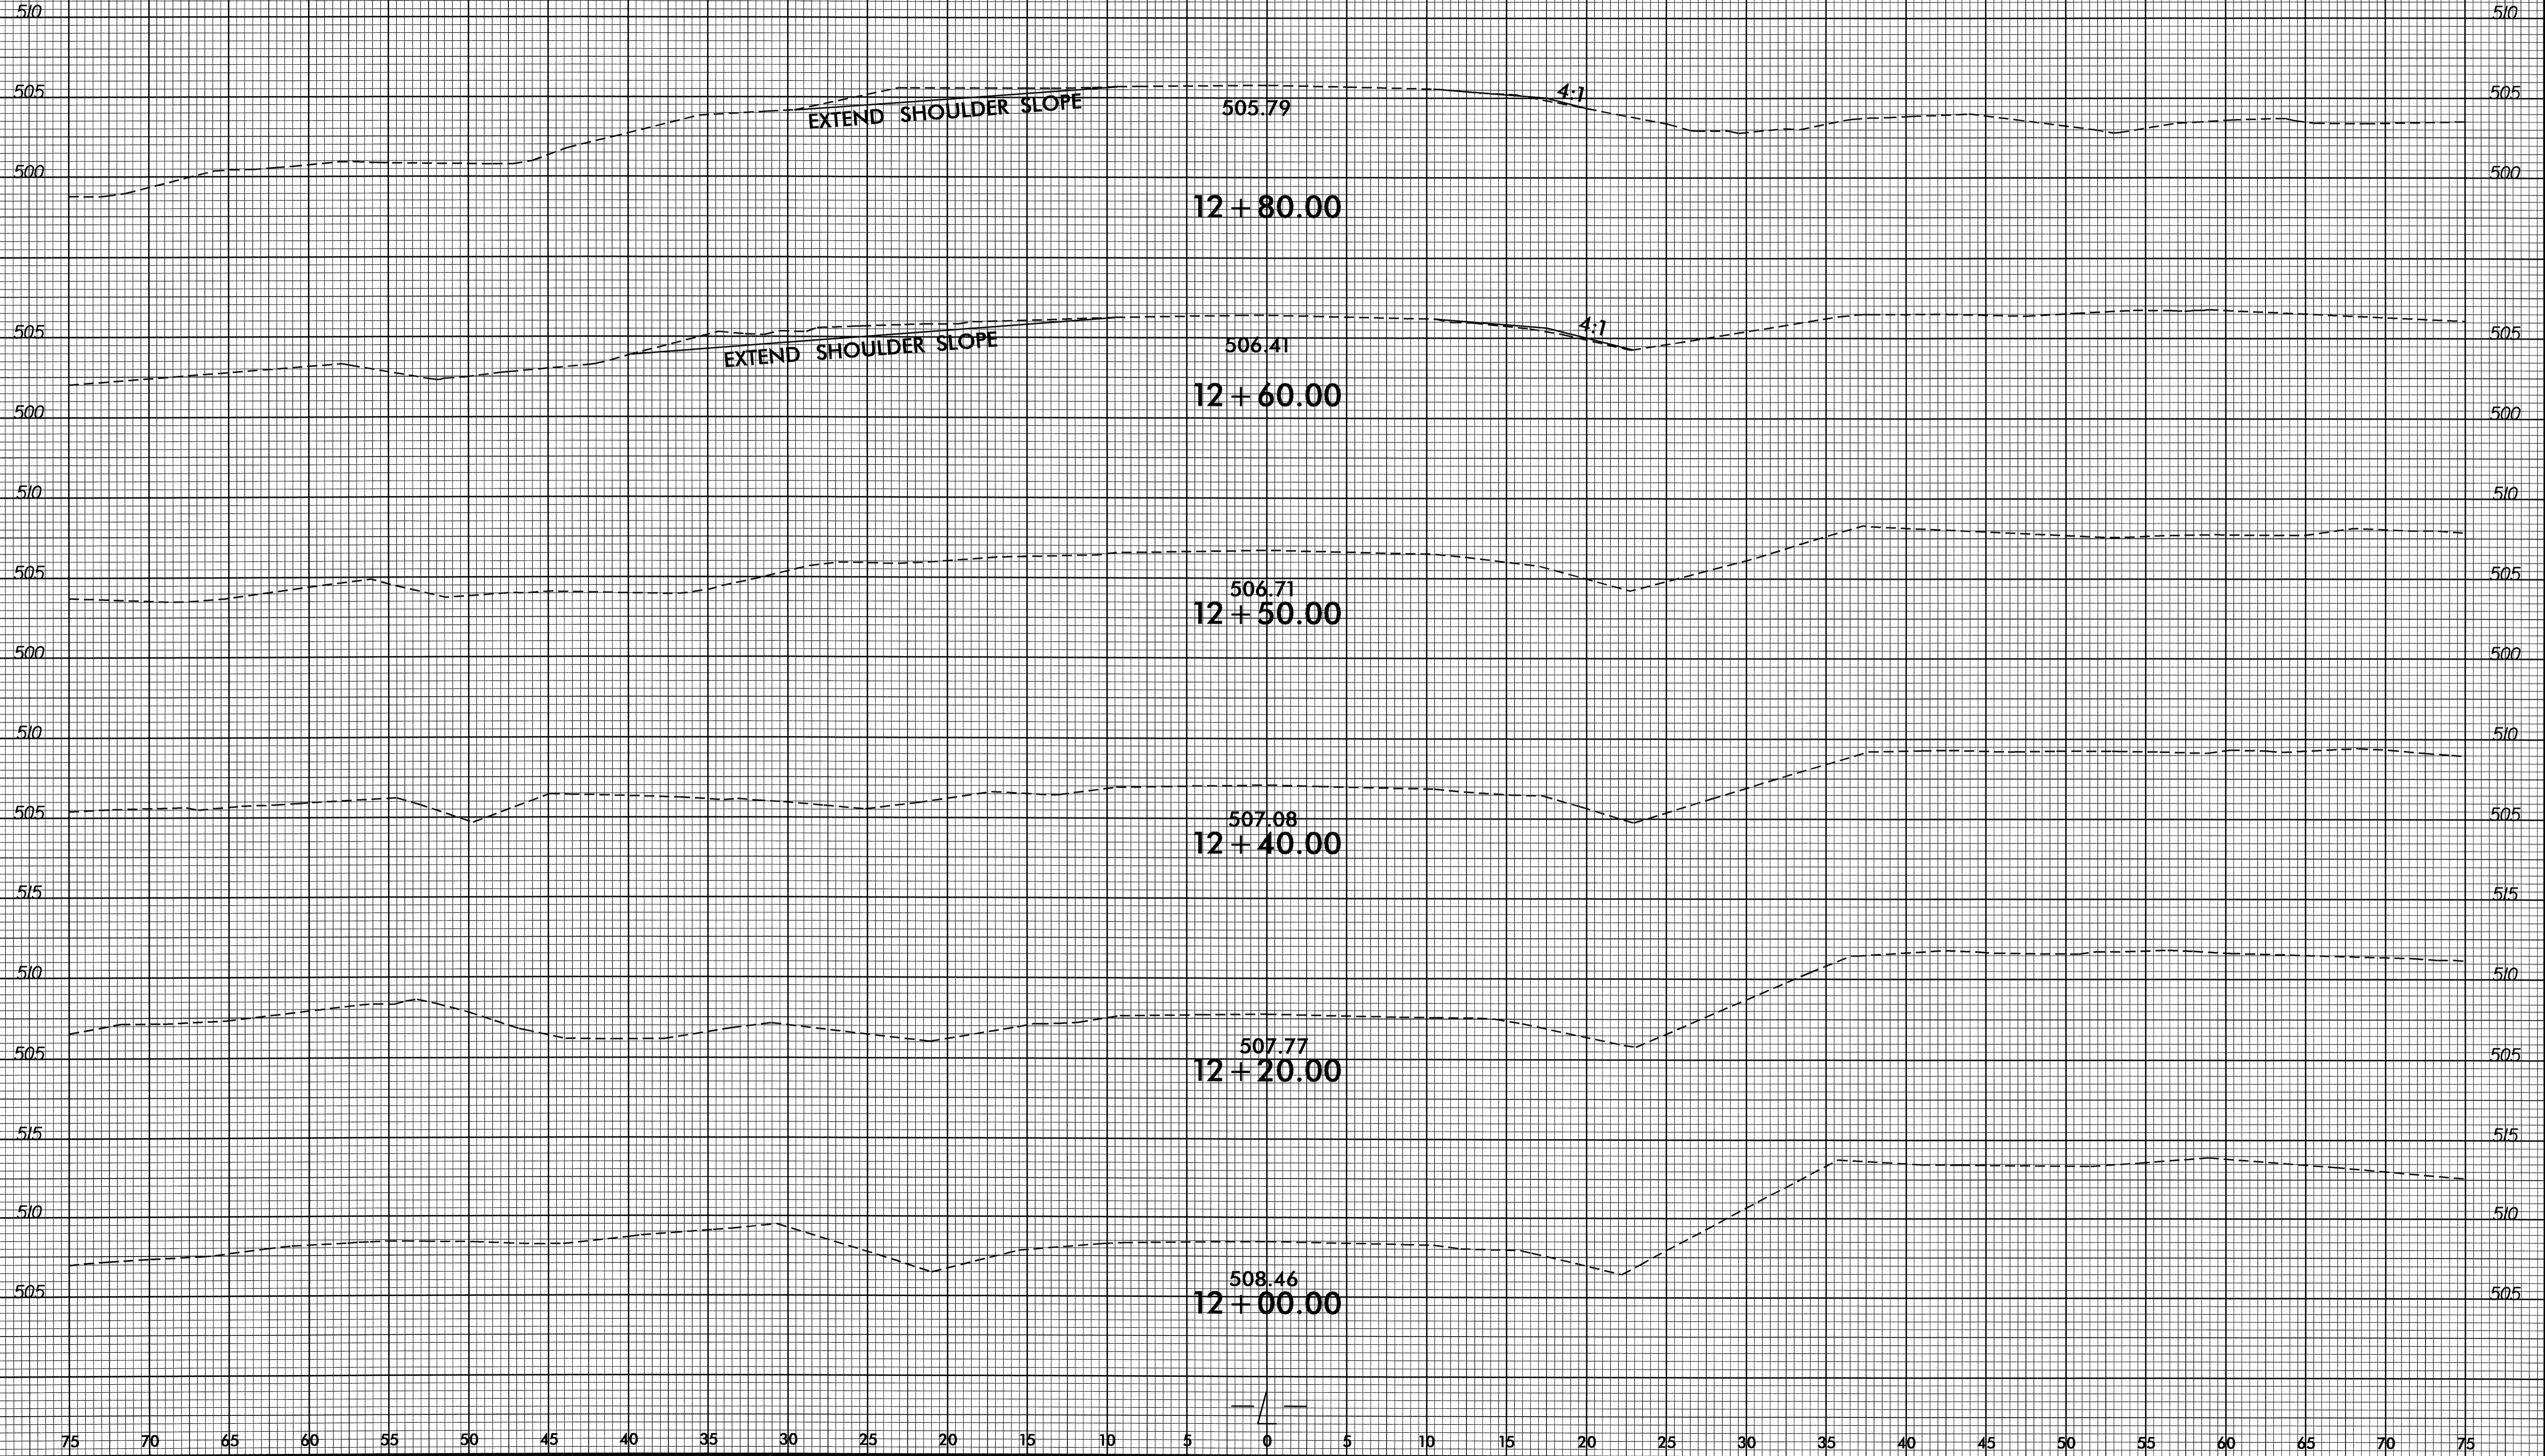


02-MAR-2009 08:09
 r:\roadwork\XSC\B4524_rdy_xpl.dgn
 \$\$\$USERNAME\$\$\$

8/23/99



PROJ. REFERENCE NO.	SHEET NO.
B-4524	X-3

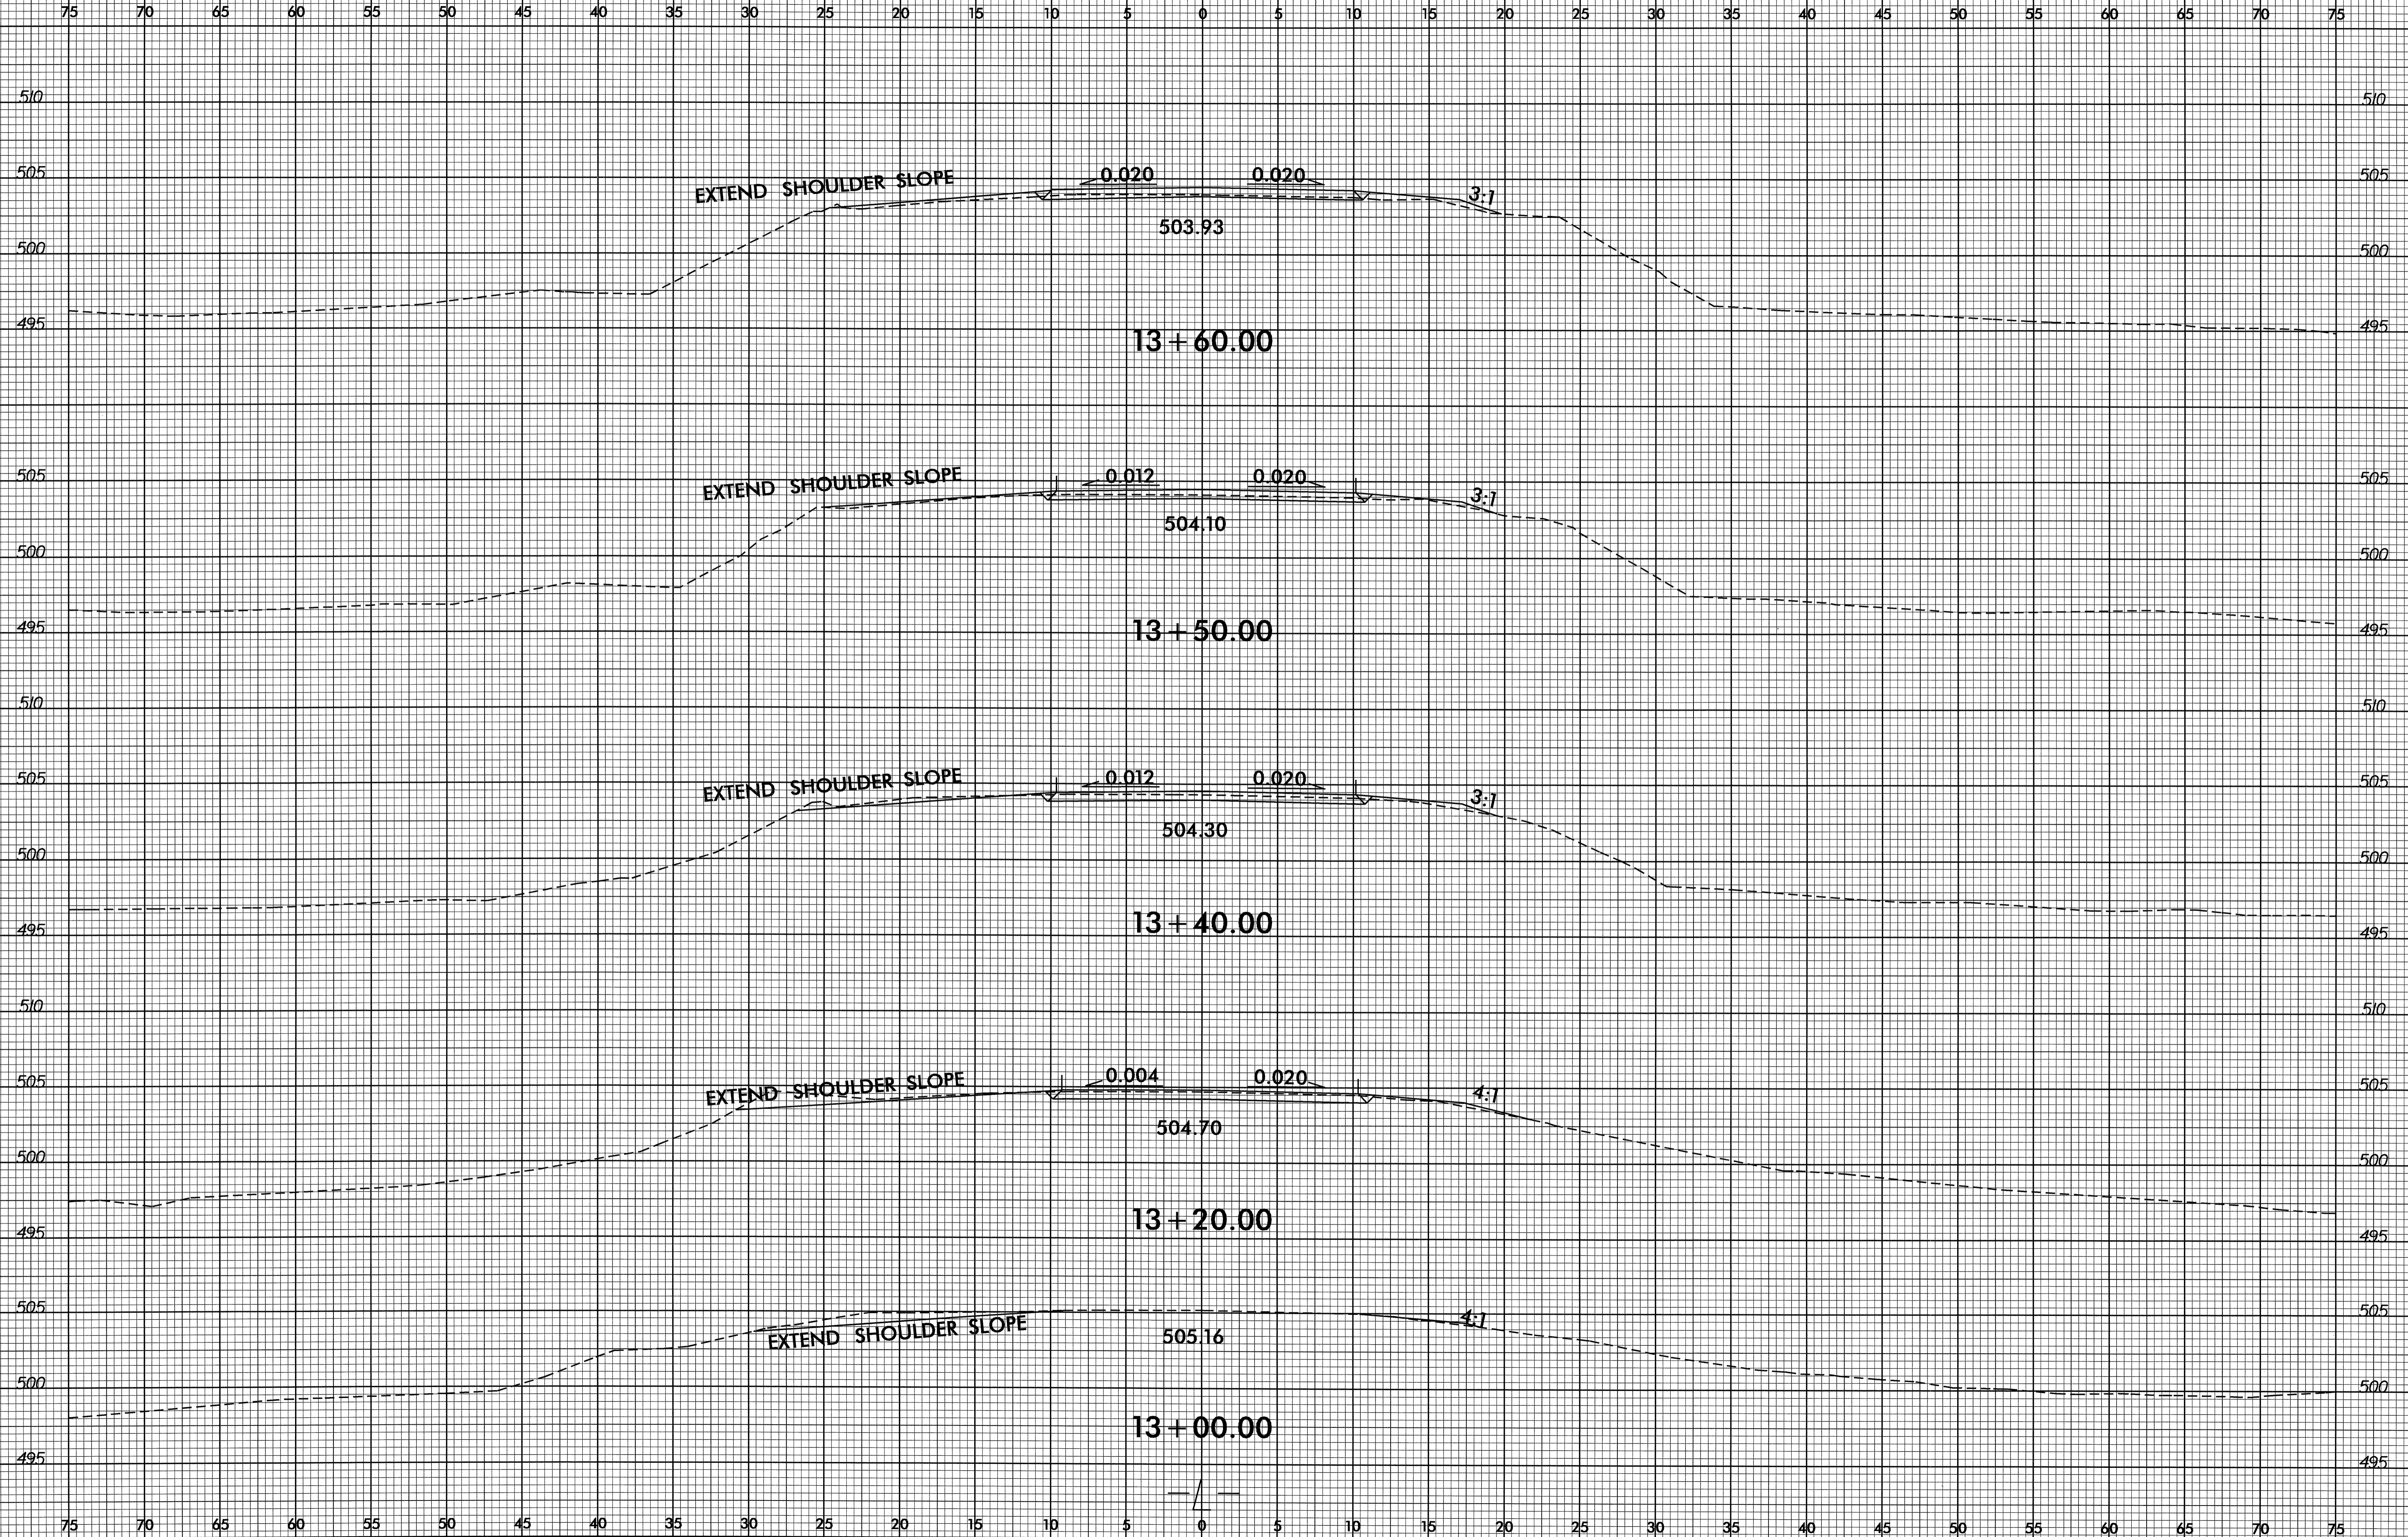

EXTEND SHOULDER SLOPE

0.020

0.020

3:1

503.93

13 + 60.00

EXTEND SHOULDER SLOPE

0.012

0.020

3:1

504.10

13 + 50.00

EXTEND SHOULDER SLOPE

0.012

0.020

3:1

504.30

13 + 40.00

EXTEND SHOULDER SLOPE

0.004

0.020

4:1

504.70

13 + 20.00


EXTEND SHOULDER SLOPE

505.16


13 + 00.00

02-MAR-2009 08:10
C:\roadwork\XSC\B4524_rdy_xpl.dgn
\$\$\$\$\$USERNAME\$\$\$\$\$

8/23/99

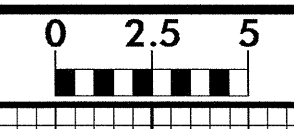


PROJ. REFERENCE NO.	SHEET NO.
B-4524	X-4

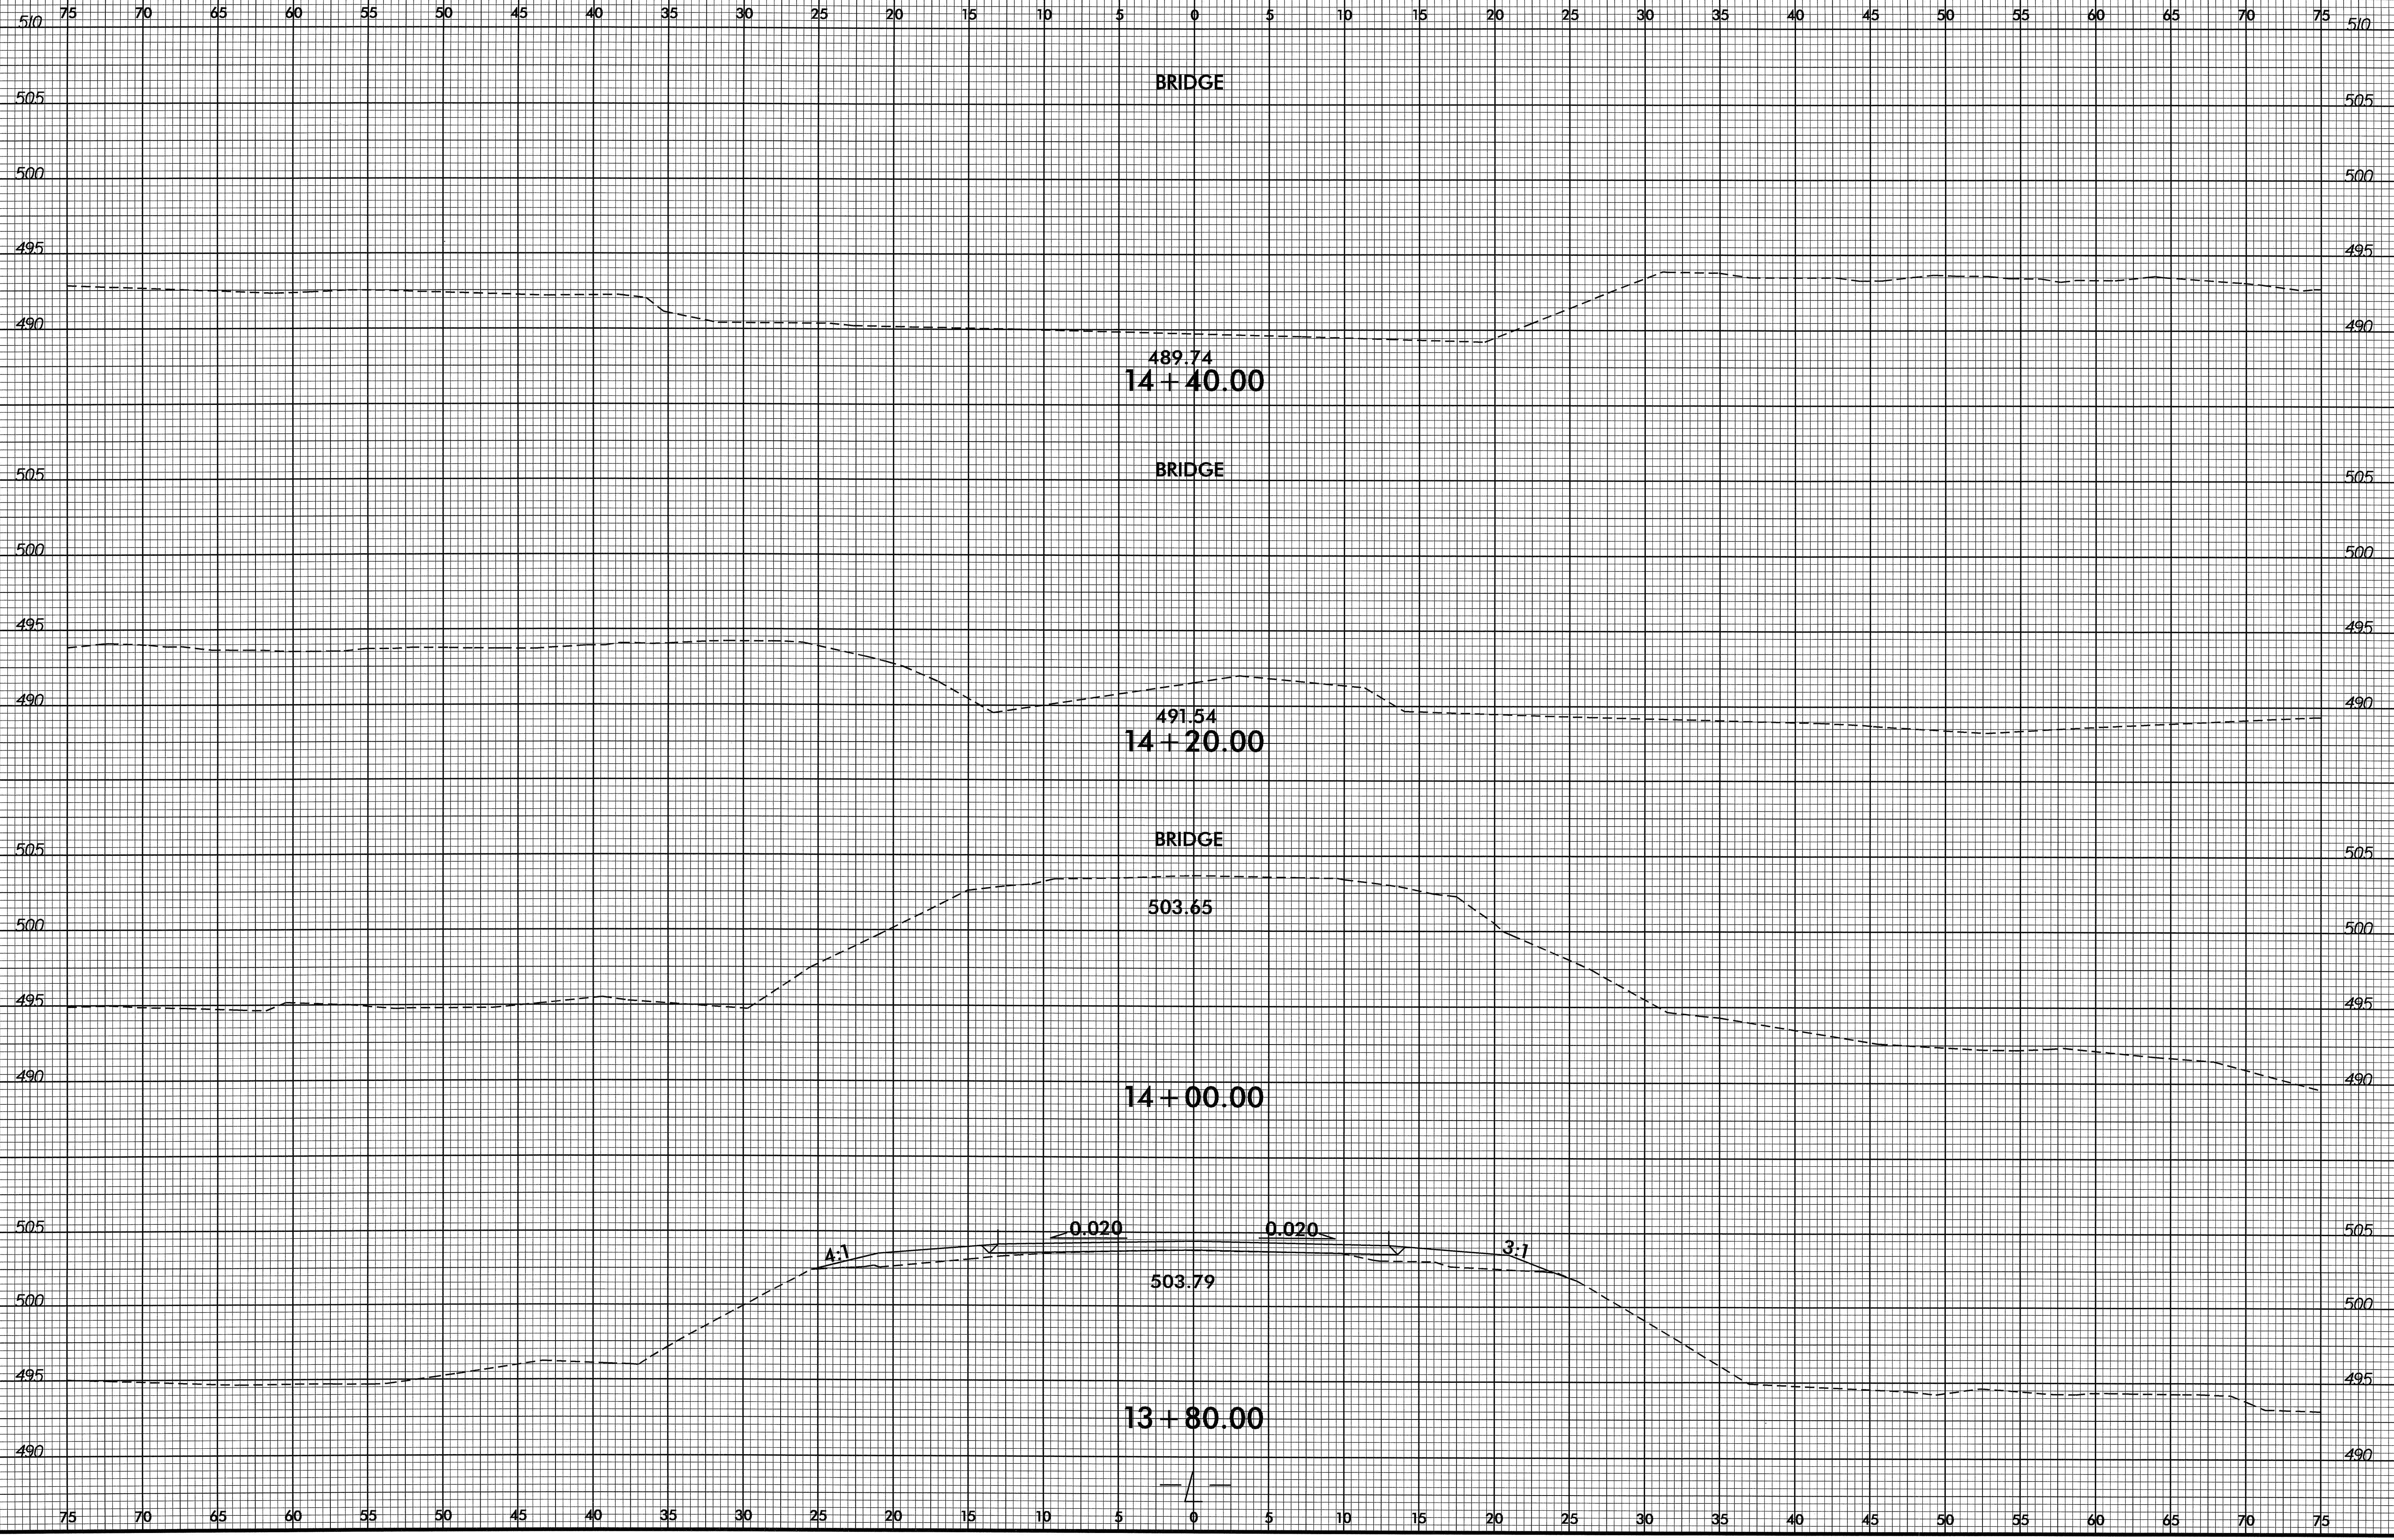


02-MAR-2009 08:10
 C:\road\p\Y\SC\B4524_rdy_xpl.dgn
 \$\$\$USERNAME\$\$\$

8/23/09

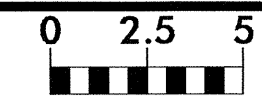


PROJ. REFERENCE NO.	B-4524
---------------------	--------

SHEET NO.	X-5
-----------	-----

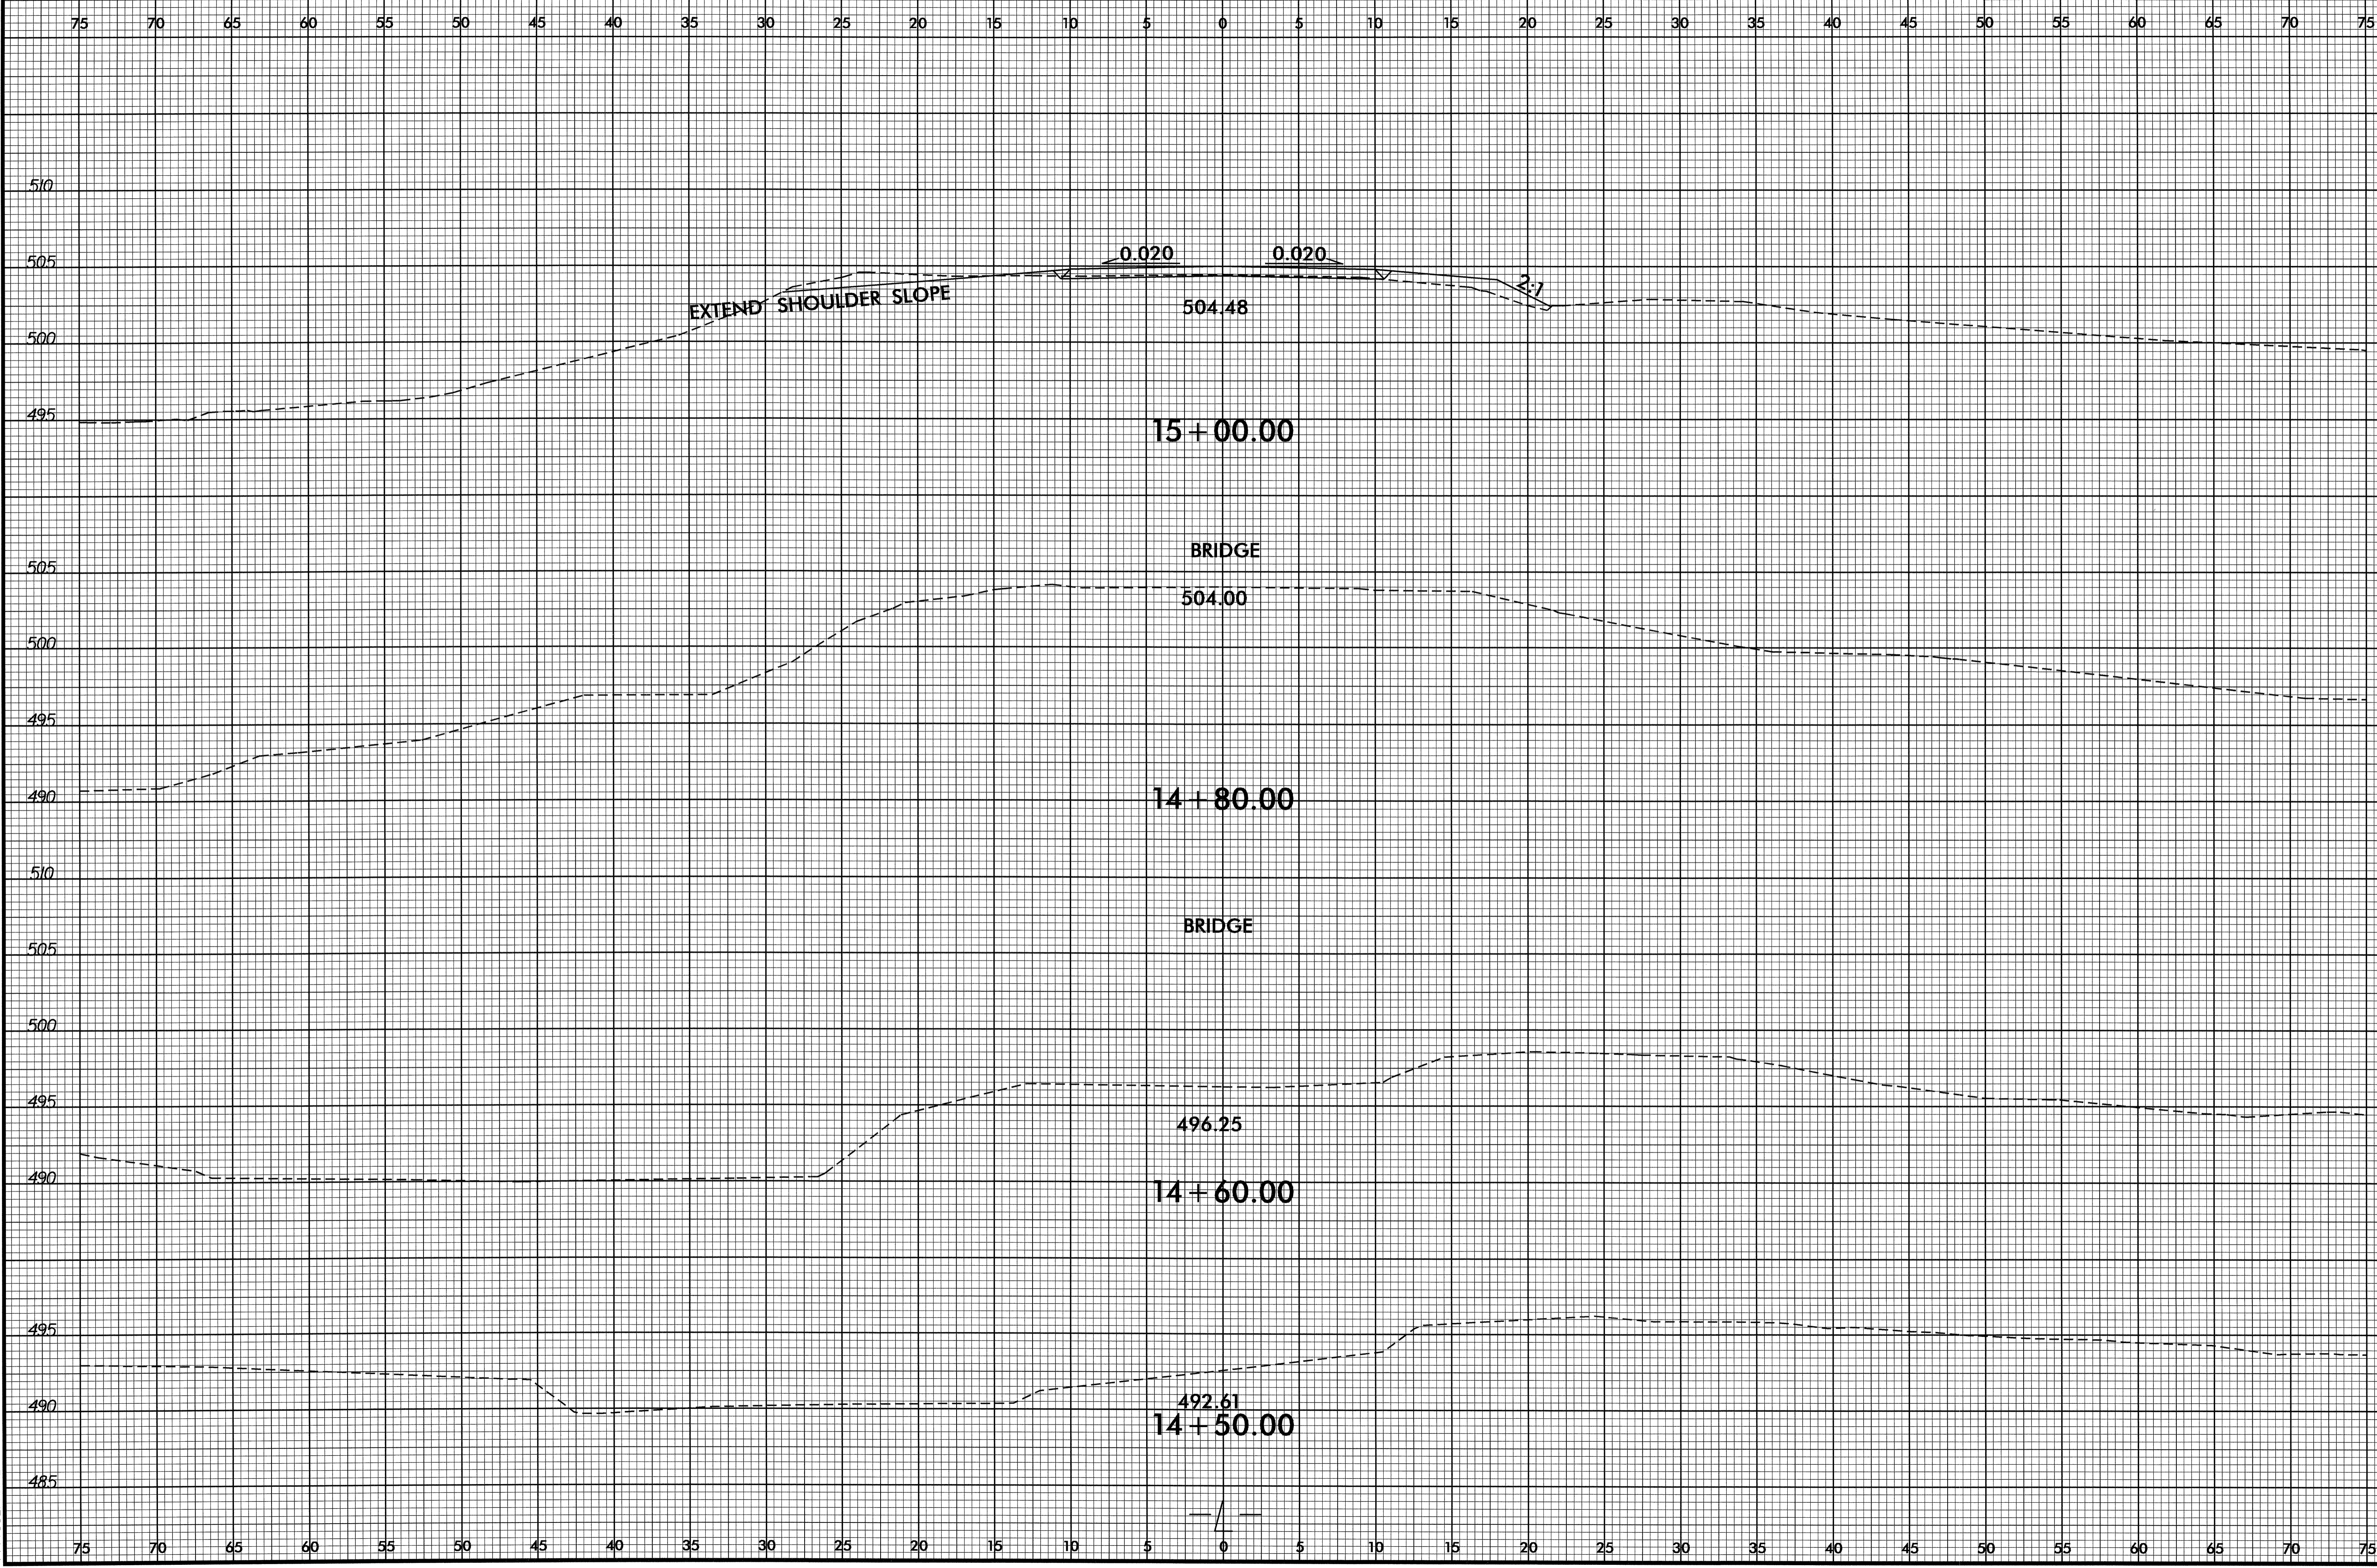


02-MAR-2009 08:40
 r:\roadwork\XSC\B4524_rdy_xpl.dgn
 \$\$\$USERNAME\$\$\$

8/23/99

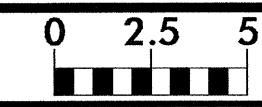


PROJ. REFERENCE NO.
B-4524

SHEET NO.
X-6

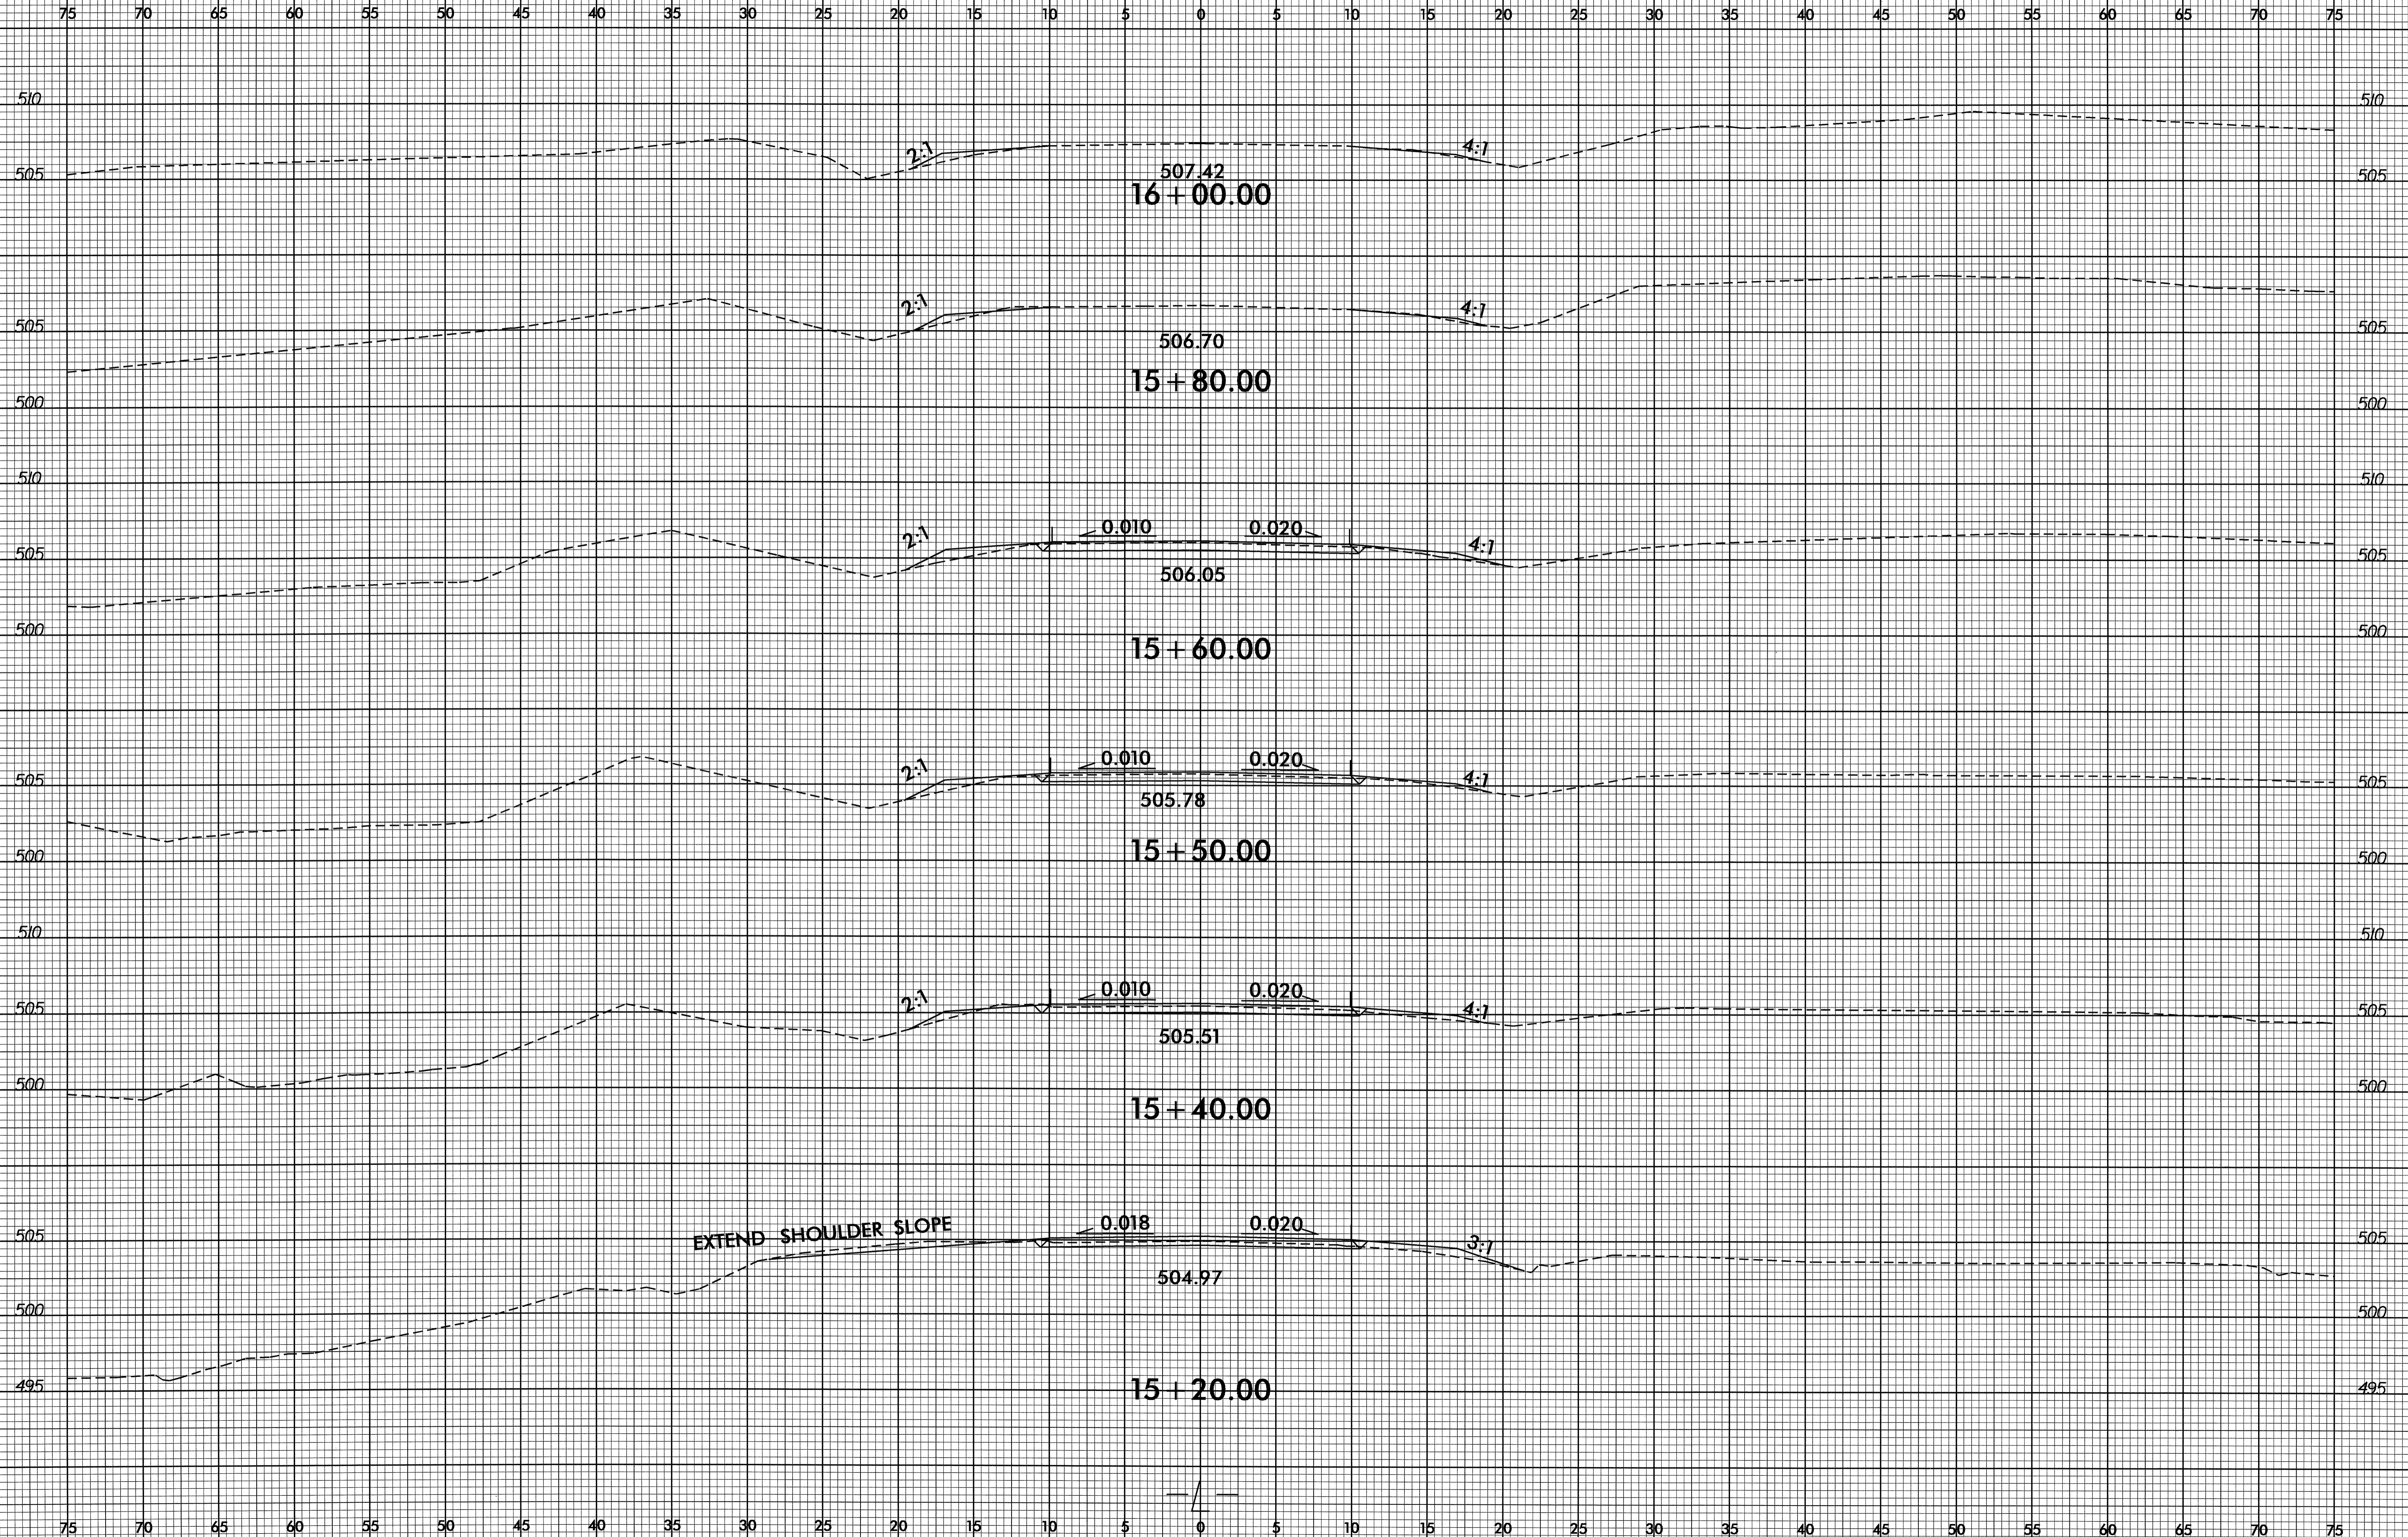

02-MAR-2009 08:11
 P:\ood\en\XSC\b4524_rdy_xpl.dgn
 \$\$\$USERAME\$\$\$


8/23/99

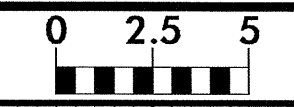

PROJ. REFERENCE NO.
B-4524

SHEET NO.
X-7

75 70 65 60 55 50 45 40 35 30 25 20 15 10 5 0 5 10 15 20 25 30 35 40 45 50 55 60 65 70 75

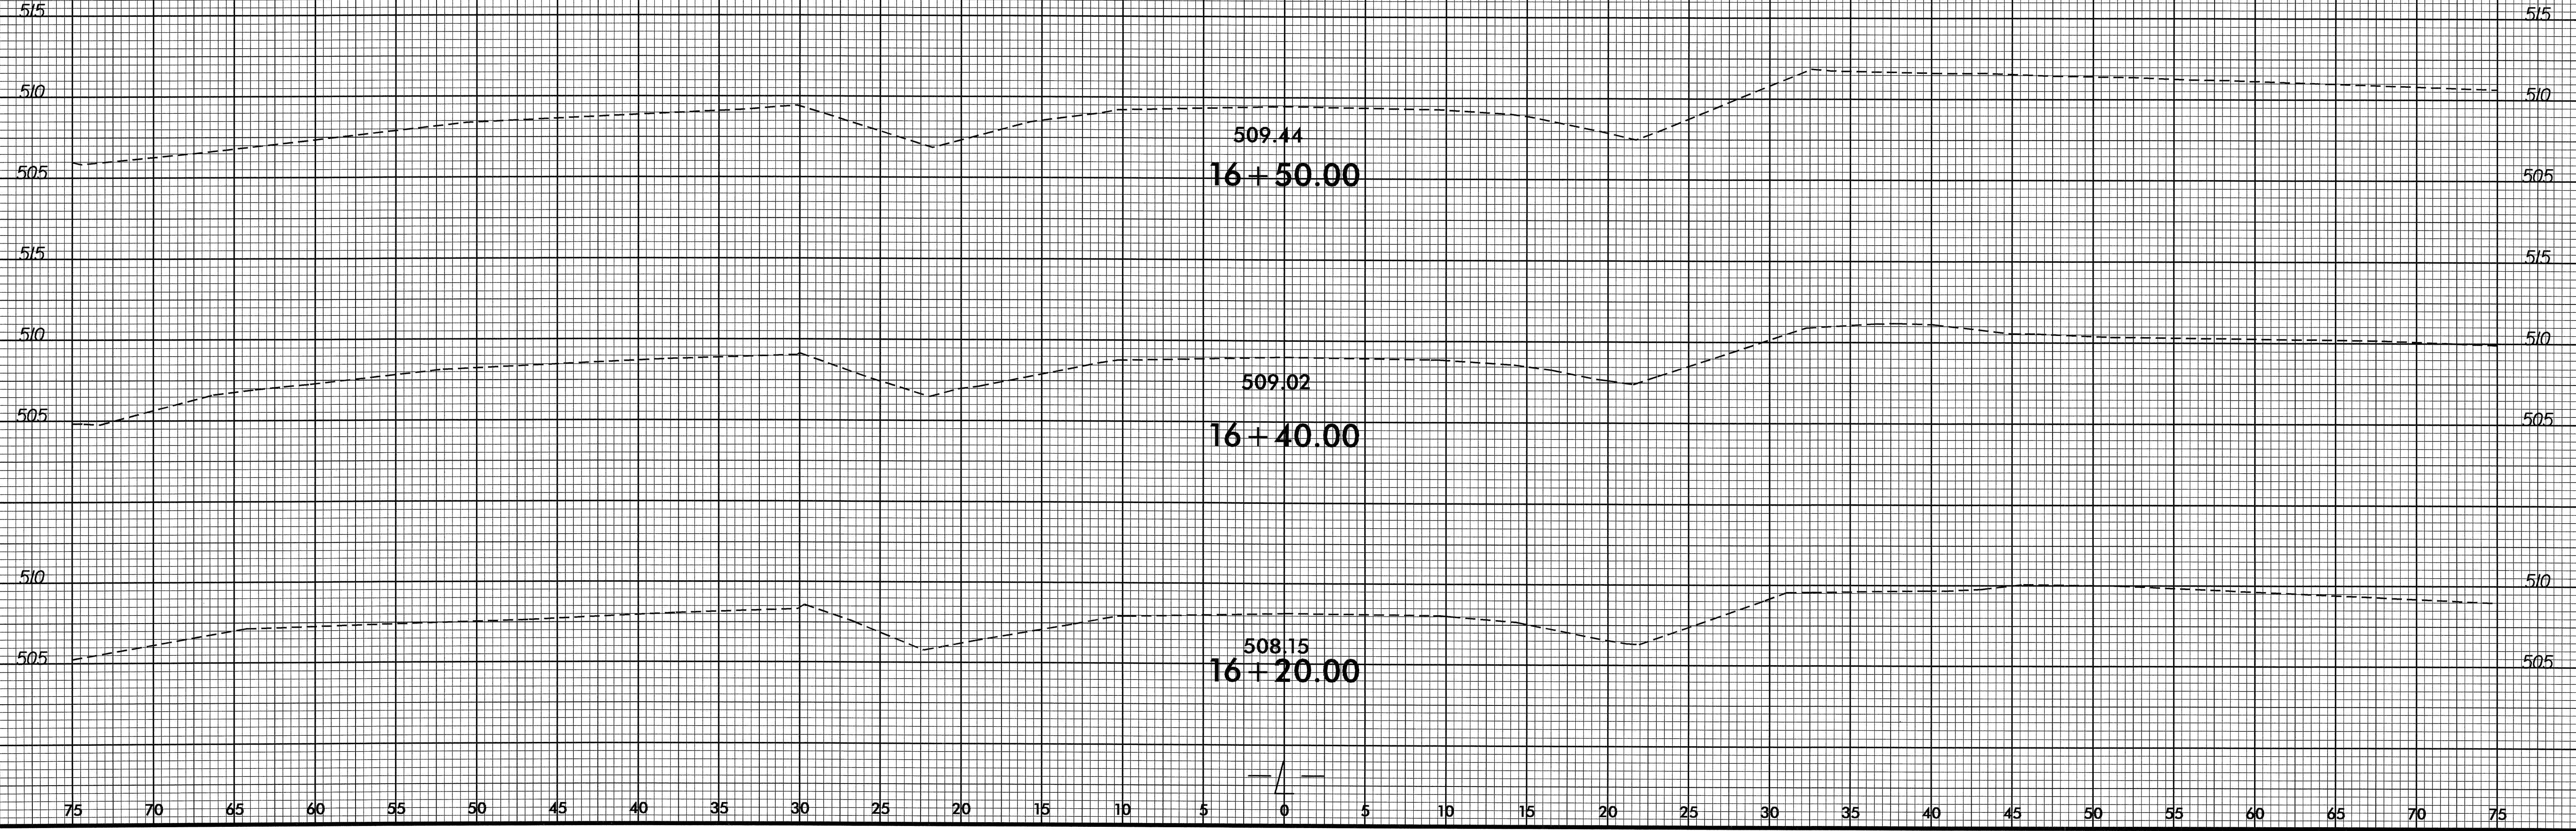

02-MAR-2009 08:12
 c:\roadwork\XSC\B4524_rdy_xpl.dgn
 \$\$\$USERNAM\$\$\$\$