
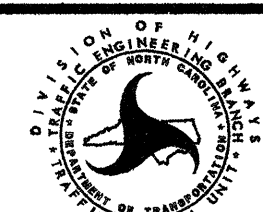
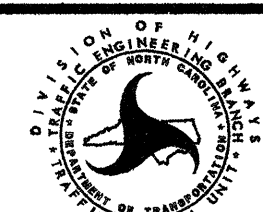
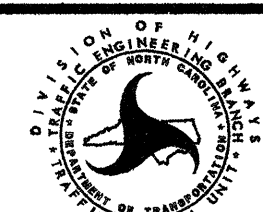
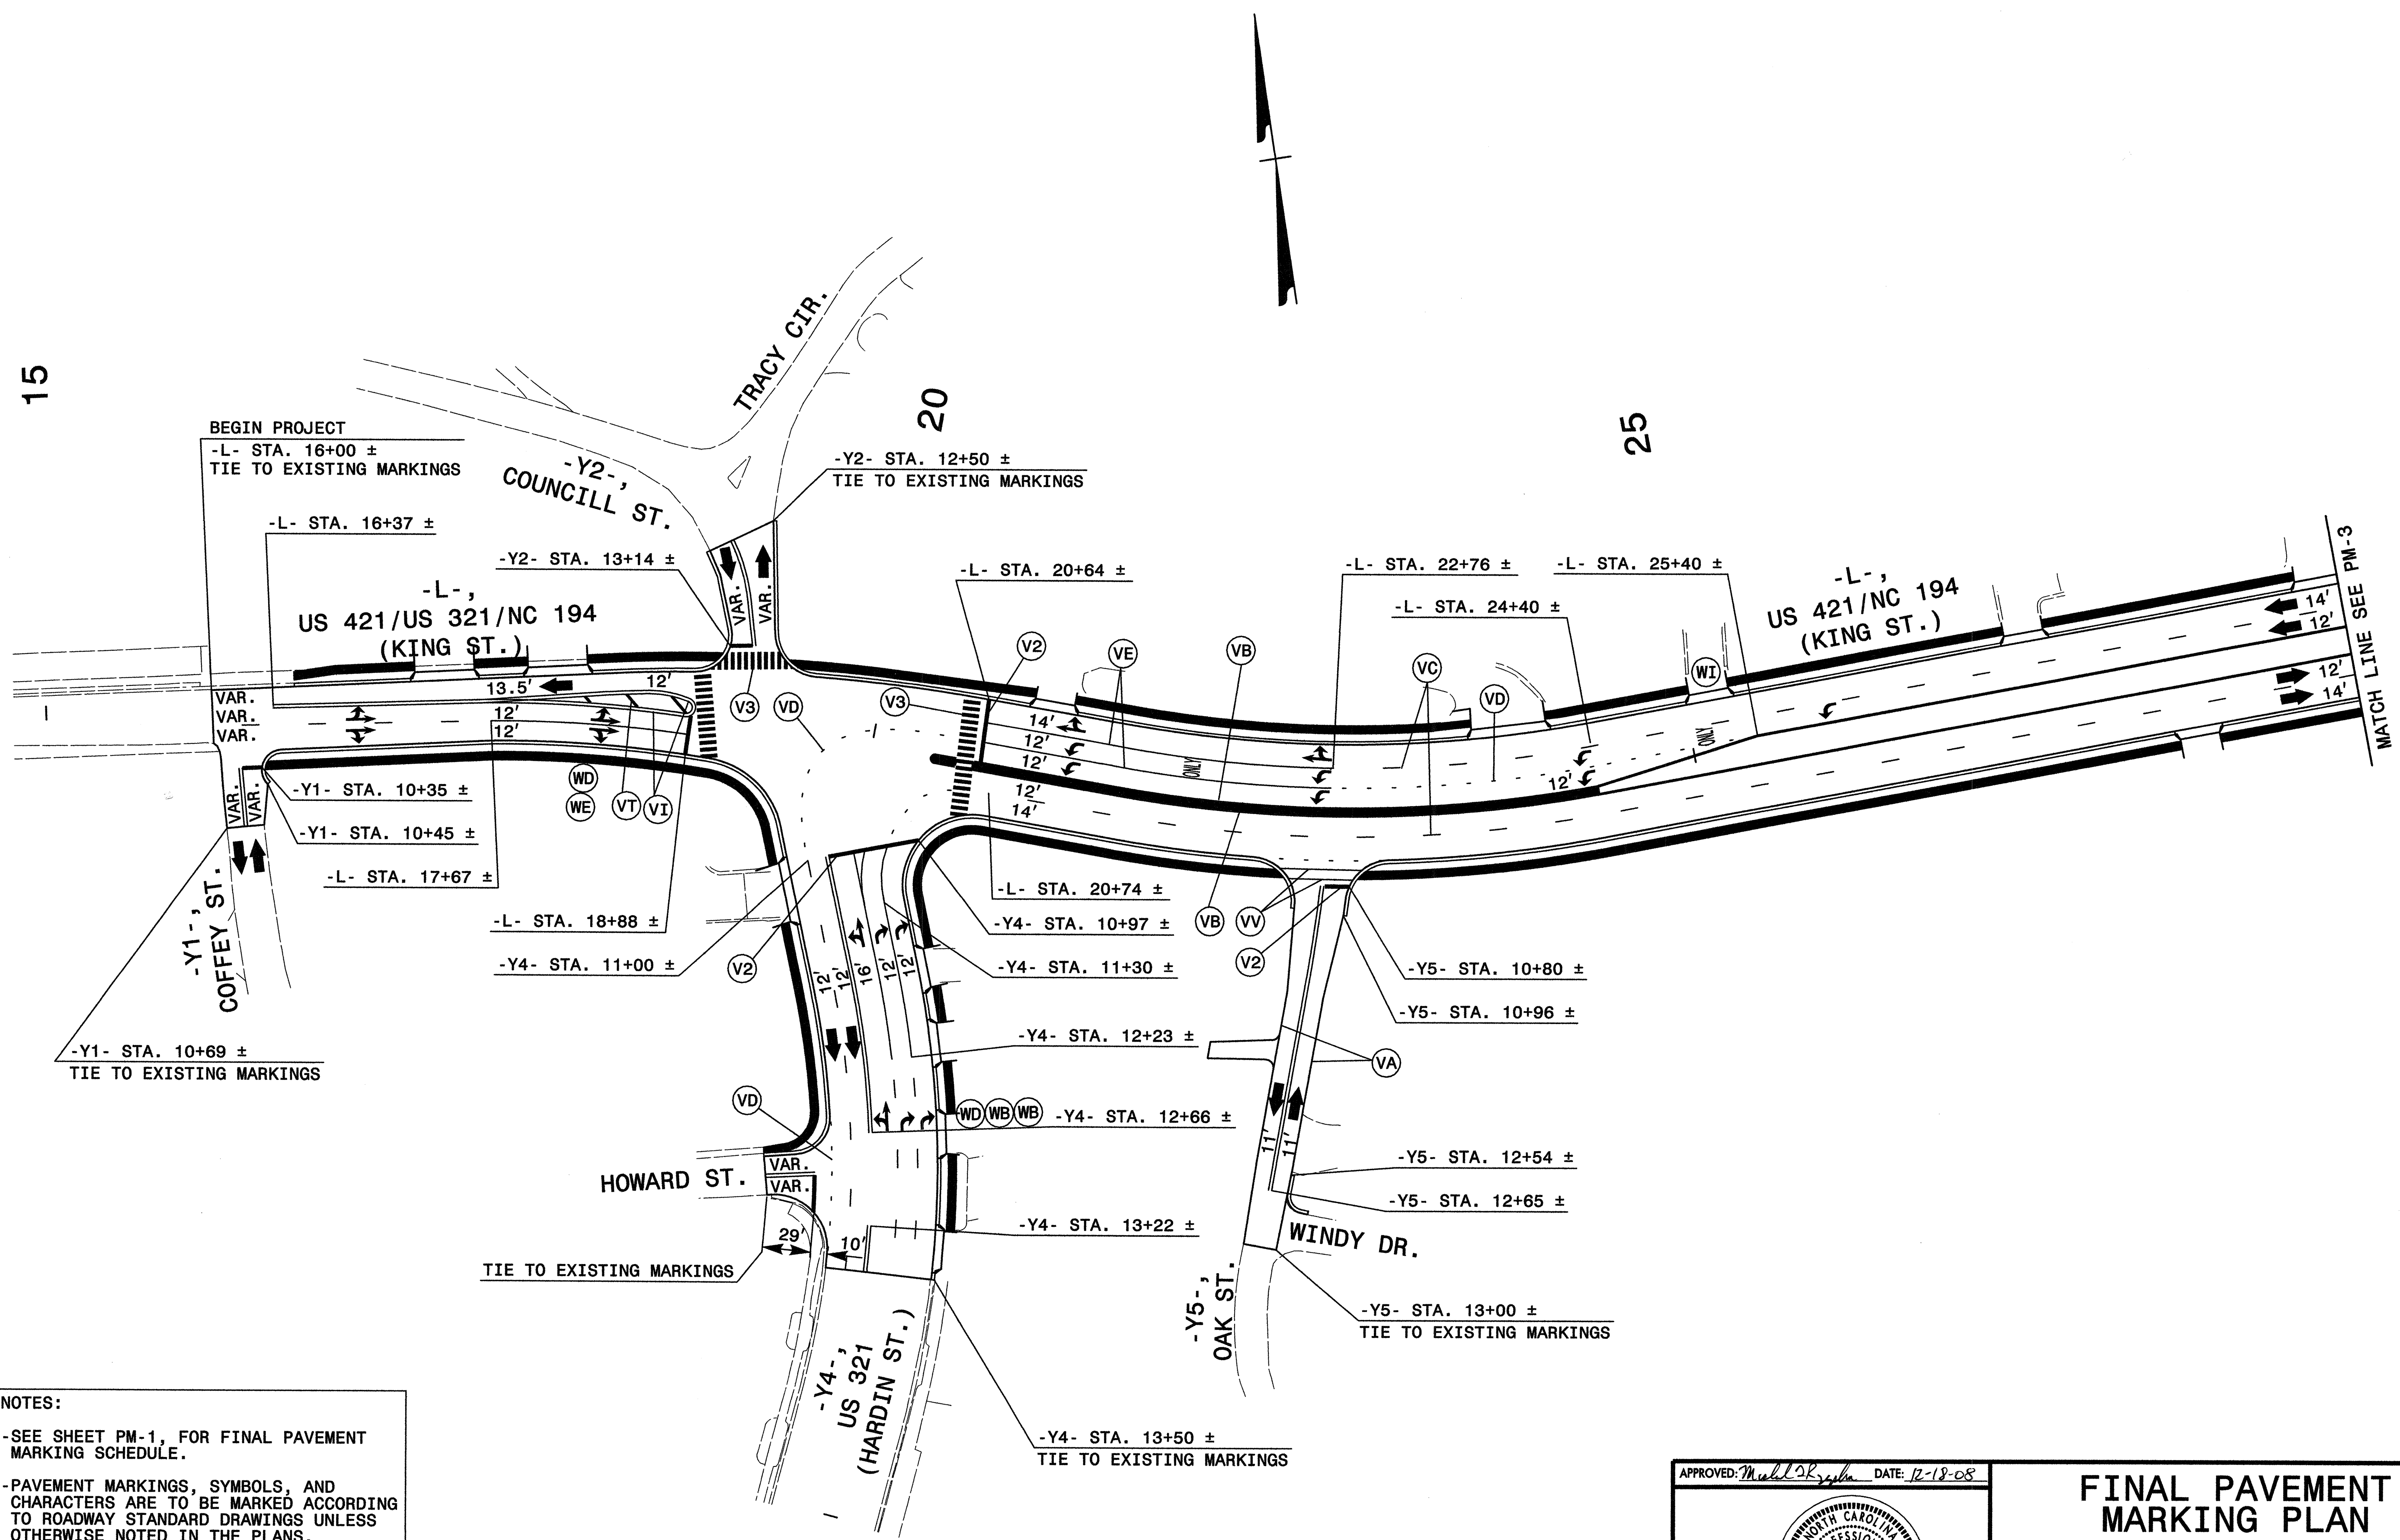


FINAL PAV'T MARKING SCHEDULE

SYMBOL	DESCRIPTION	BREAKDOWN	PAY ITEM
PAVEMENT MARKING LINES			
VA	WHITE EDGELINE		POLYUREA (4", 20 mils)
VC	10 ft. WHITE SKIP		
VD	2 ft. WHITE MINISKIP		
VE	WHITE SOLID LANE LINE		
VI	YELLOW DOUBLE CENTER LINE		
VQ	WHITE DIAGONAL		POLYUREA (8", 20 mils)
VT	YELLOW DIAGONAL		
VV	WHITE CROSSWALK LINE		
V2	WHITE STOPBAR		POLYUREA (24", 20 mils)
V3	WHITE CROSSWALK LINE		
PAVEMENT MARKING SYMBOLS			
			POLYUREA SYMBOL
WA	LEFT TURN ARROW		
WB	RIGHT TURN ARROW		
WC	STRAIGHT ARROW		
WD	COMBO STRAIGHT / LEFT TURN ARROW		
WE	COMBO STRAIGHT / RIGHT TURN ARROW		
WI	ALPHANUMERIC CHARACTER		POLYUREA CHARACTER
PAVEMENT MARKERS			
			SNOWPLOWABLE RAISED
ME	YELLOW AND YELLOW		
MF	CRYSTAL AND RED		
			PERMANENT RAISED
MA	YELLOW AND YELLOW		
MB	CRYSTAL AND RED		

SEE ROADWAY STANDARD DRAWING NUMBERS 1205.01, 1205.02, 1205.04, 1205.05, 1205.06, 1205.07, 1205.08, 1205.09, 1250.01 AND 1253.01

APPROVED: <i>Michael J. Rzepka</i> DATE: 12-17-08 <div style="text-align: center;">  SEAL </div>	<h3>FINAL PAVEMENT MARKING SCHEDULE</h3>	<table border="1" style="width: 100%; border-collapse: collapse;"> <tr> <td>SCALE: NONE</td> <td rowspan="4">  </td> <td>REVISIONS</td> </tr> <tr> <td>DATE: 12-08</td> <td></td> </tr> <tr> <td>DWG. BY: BLM</td> <td></td> </tr> <tr> <td>DESIGN BY: GEP</td> <td></td> </tr> <tr> <td>REVIEWED BY: MTR</td> <td></td> <td></td> </tr> </table>	SCALE: NONE		REVISIONS	DATE: 12-08		DWG. BY: BLM		DESIGN BY: GEP		REVIEWED BY: MTR		
SCALE: NONE		REVISIONS												
DATE: 12-08														
DWG. BY: BLM														
DESIGN BY: GEP														
REVIEWED BY: MTR														




NOTES:

- SEE SHEET PM-1, FOR FINAL PAVEMENT MARKING SCHEDULE.
- PAVEMENT MARKINGS, SYMBOLS, AND CHARACTERS ARE TO BE MARKED ACCORDING TO ROADWAY STANDARD DRAWINGS UNLESS OTHERWISE NOTED IN THE PLANS.
- PAVEMENT MARKERS ARE TO BE SPACED ACCORDING TO THE ROADWAY STANDARD DRAWINGS.

APPROVED: *Michael T. Rzepka* DATE: 12-18-08

FINAL PAVEMENT MARKING PLAN

SCALE: NONE		REVISIONS	
DATE: 12-08			
DWG. BY: BLM			
DESIGN BY: GEP			
REVIEWED BY: MTR			

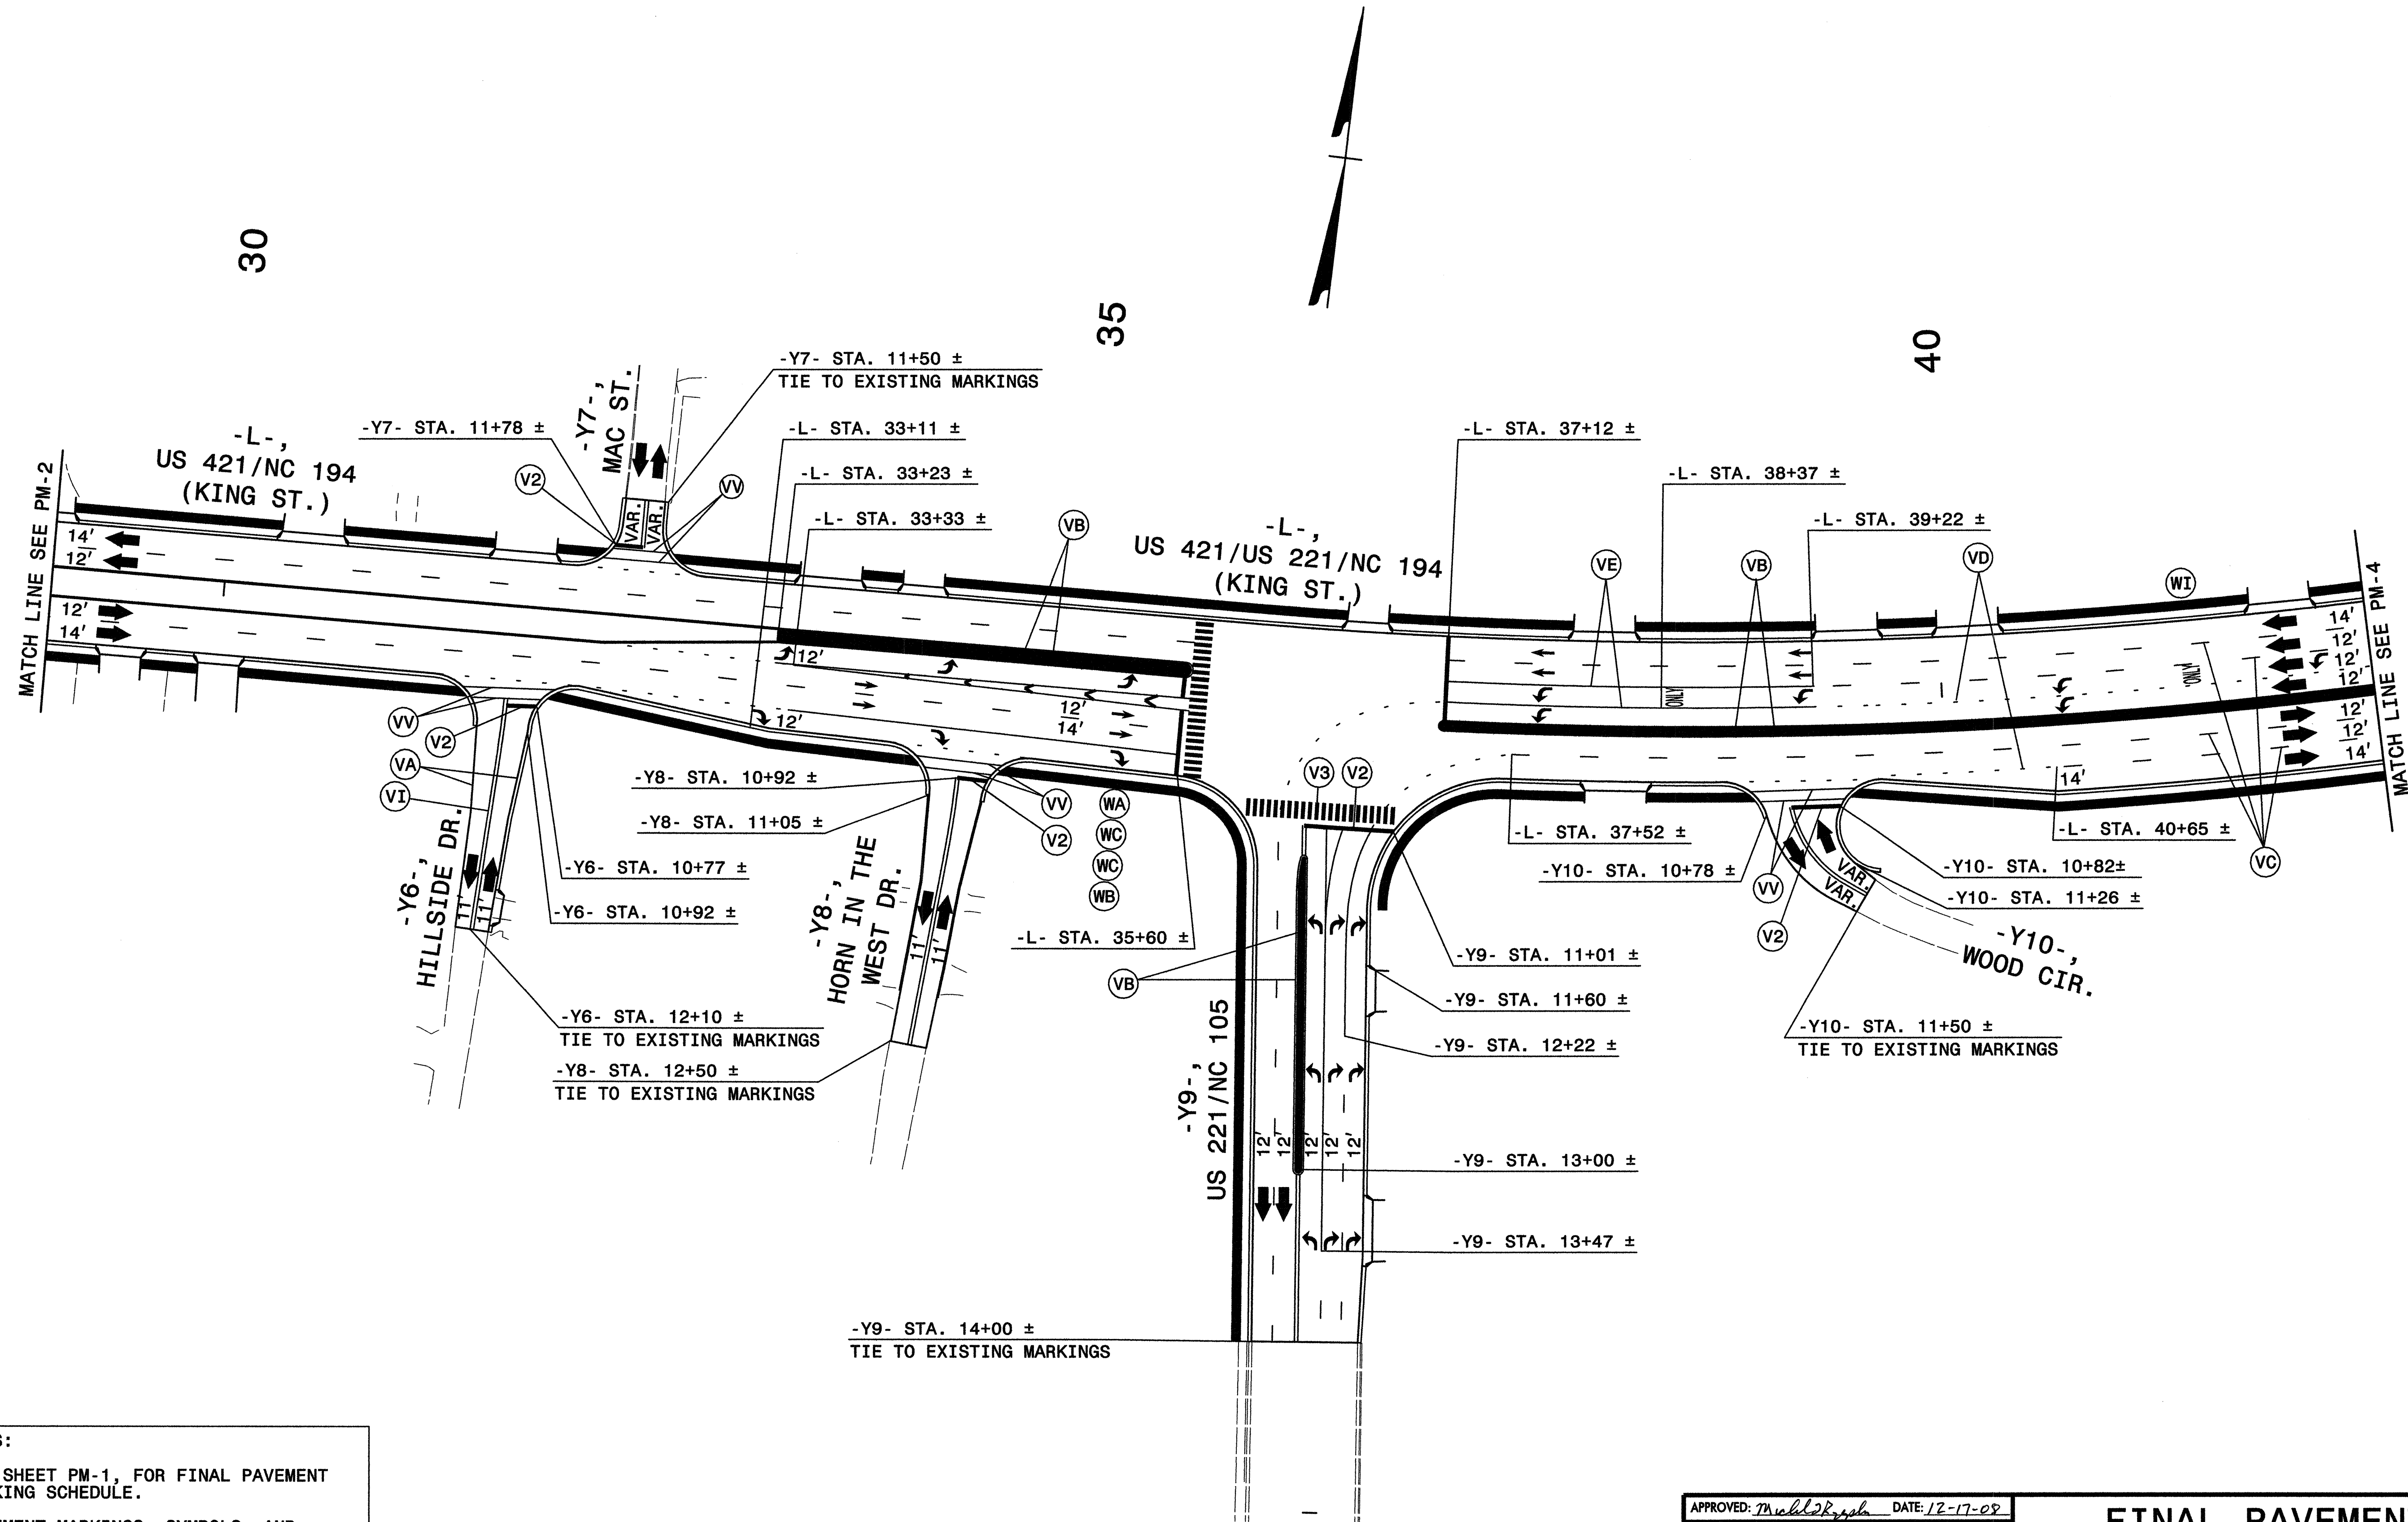

NOTES:

- SEE SHEET PM-1, FOR FINAL PAVEMENT MARKING SCHEDULE.
- PAVEMENT MARKINGS, SYMBOLS, AND CHARACTERS ARE TO BE MARKED ACCORDING TO ROADWAY STANDARD DRAWINGS UNLESS OTHERWISE NOTED IN THE PLANS.
- PAVEMENT MARKERS ARE TO BE SPACED ACCORDING TO THE ROADWAY STANDARD DRAWINGS.

APPROVED: *Michael T. Kreppl* DATE: 12-17-08


FINAL PAVEMENT MARKING PLAN

SCALE: NONE
 DATE: 12-08
 DWG. BY: BLM
 DESIGN BY: GEP
 REVIEWED BY: MTR

SEAL:

REVISIONS

300
FILE

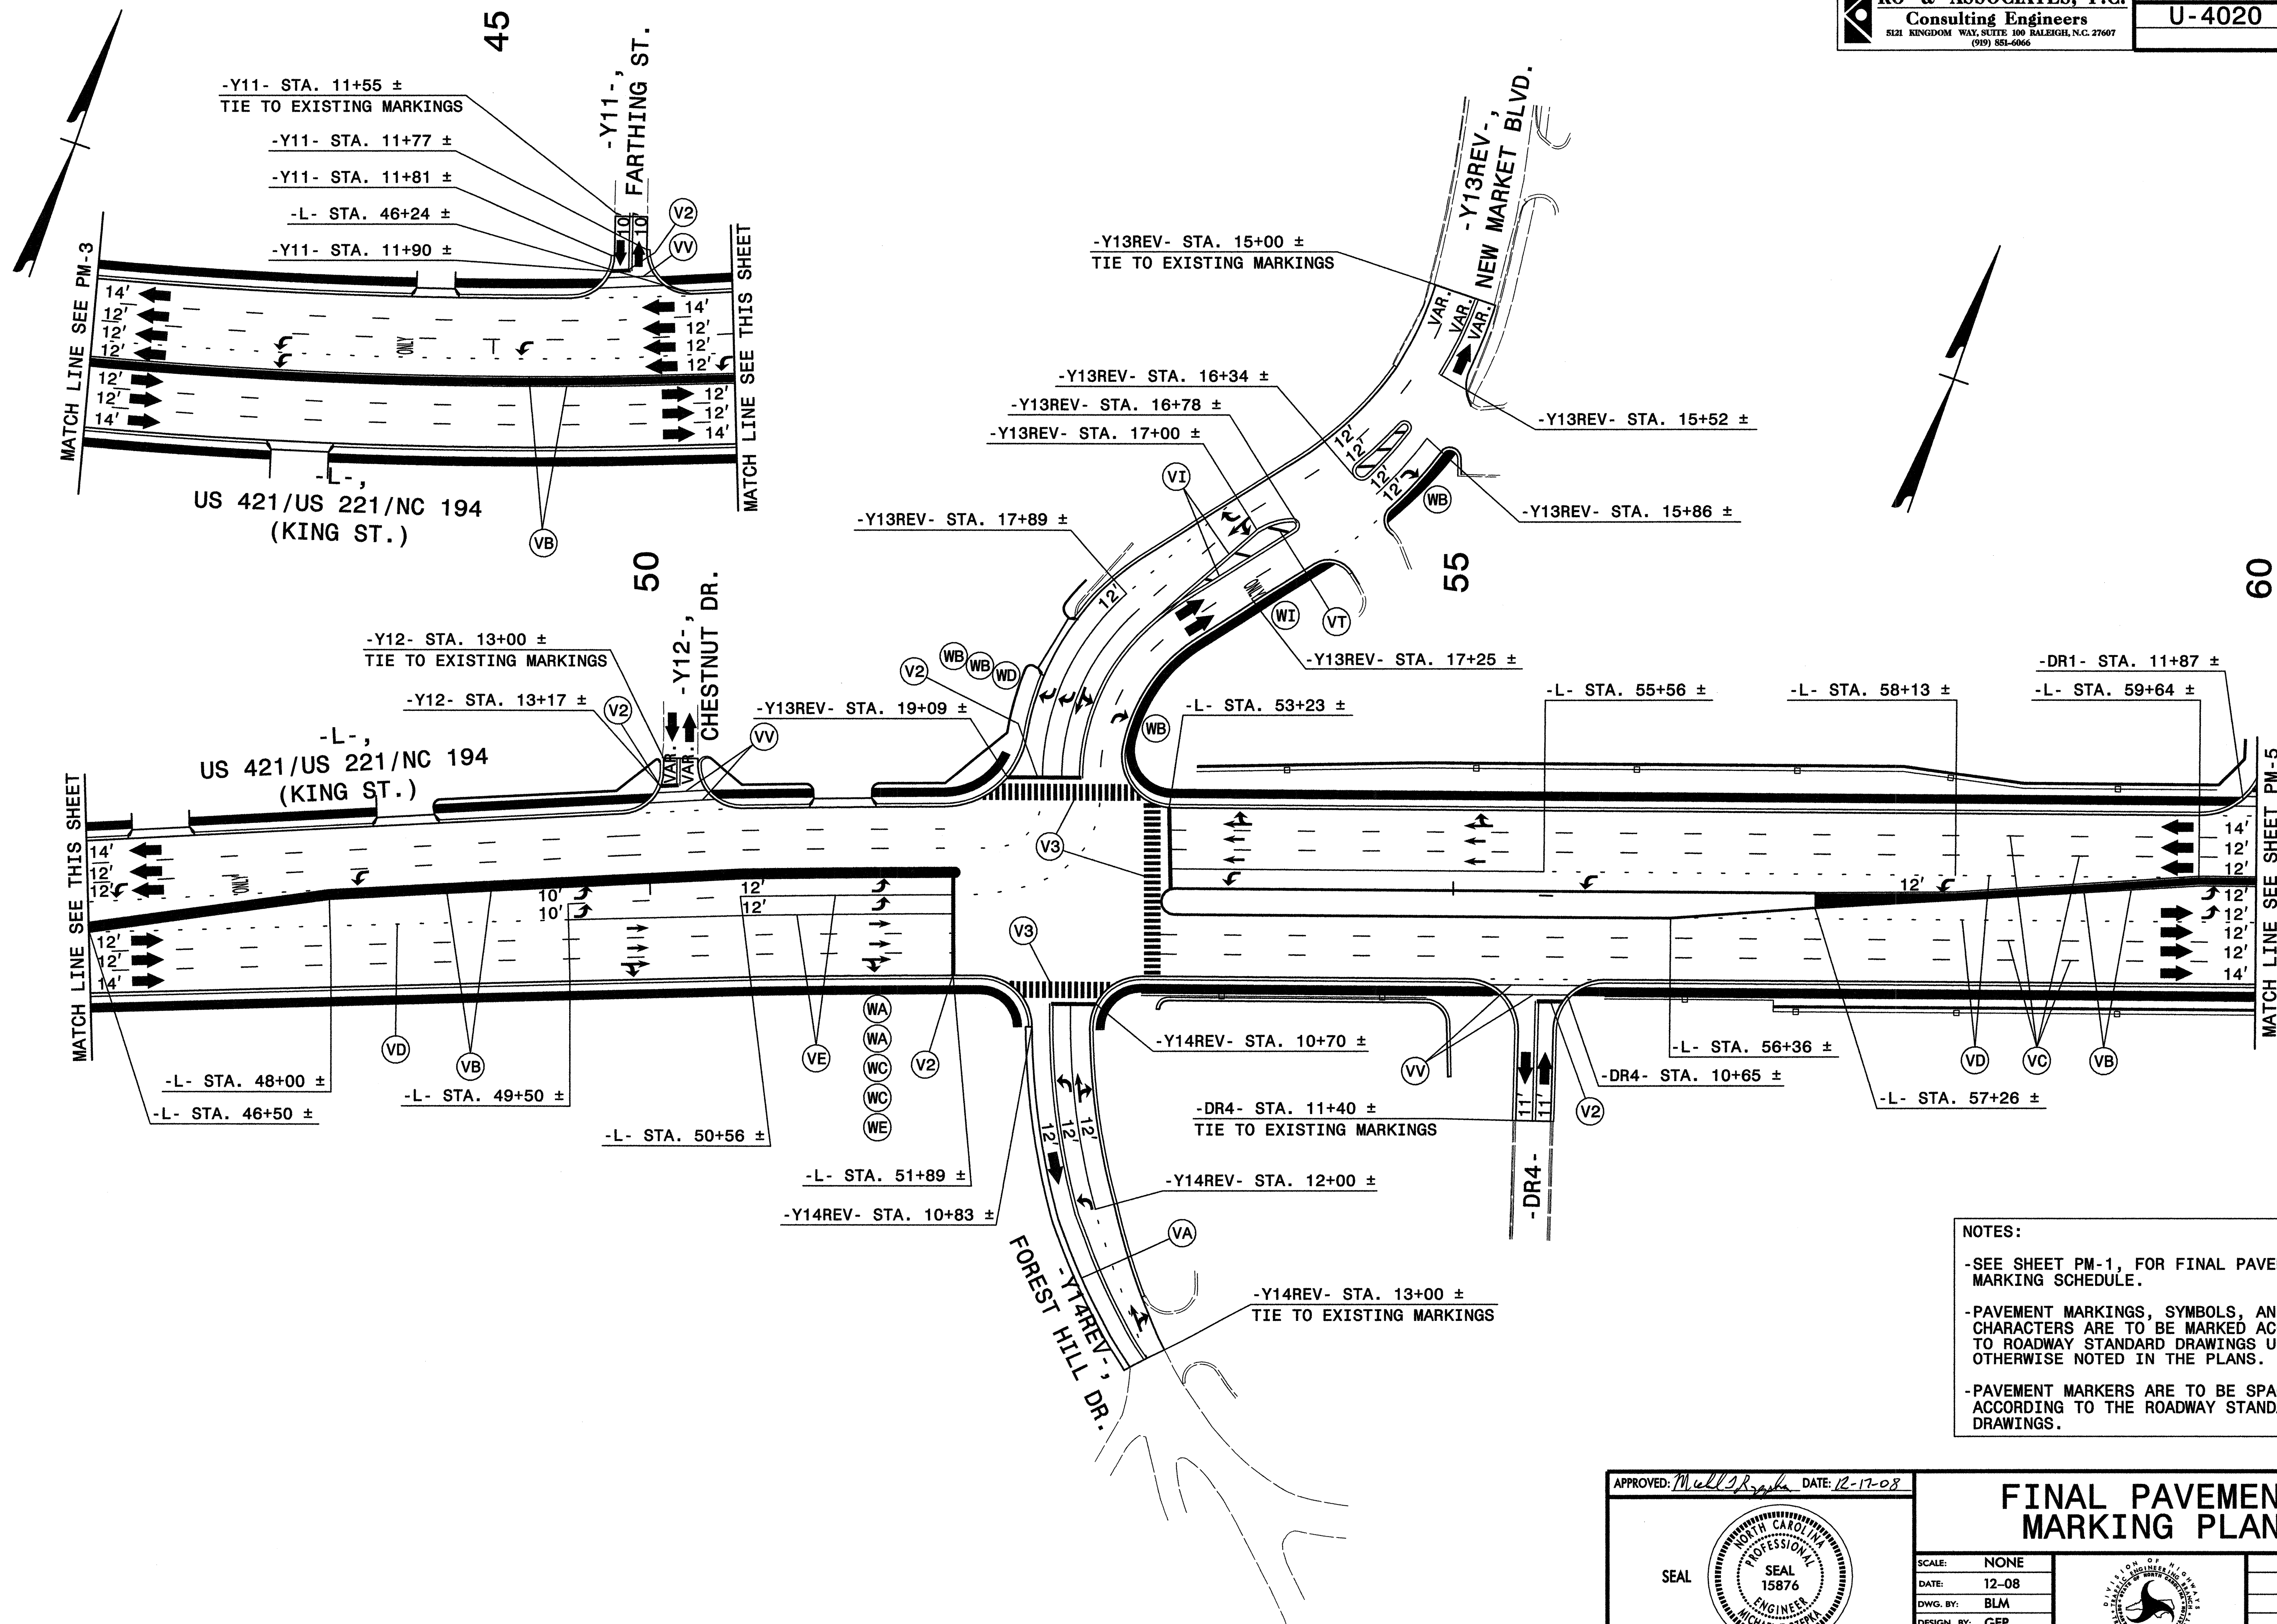

NOTES:

- SEE SHEET PM-1, FOR FINAL PAVEMENT MARKING SCHEDULE.
- PAVEMENT MARKINGS, SYMBOLS, AND CHARACTERS ARE TO BE MARKED ACCORDING TO ROADWAY STANDARD DRAWINGS UNLESS OTHERWISE NOTED IN THE PLANS.
- PAVEMENT MARKERS ARE TO BE SPACED ACCORDING TO THE ROADWAY STANDARD DRAWINGS.

APPROVED: *Michael T. Keppel* DATE: 12-17-08


SEAL

SEAL 15876

MICHAEL T. KEPPEL
 PROFESSIONAL ENGINEER
 NORTH CAROLINA

FINAL PAVEMENT MARKING PLAN

SCALE: NONE		REVISIONS
DATE: 12-08		
DWG. BY: BLM		
DESIGN BY: GEP		
REVIEWED BY: MTR		

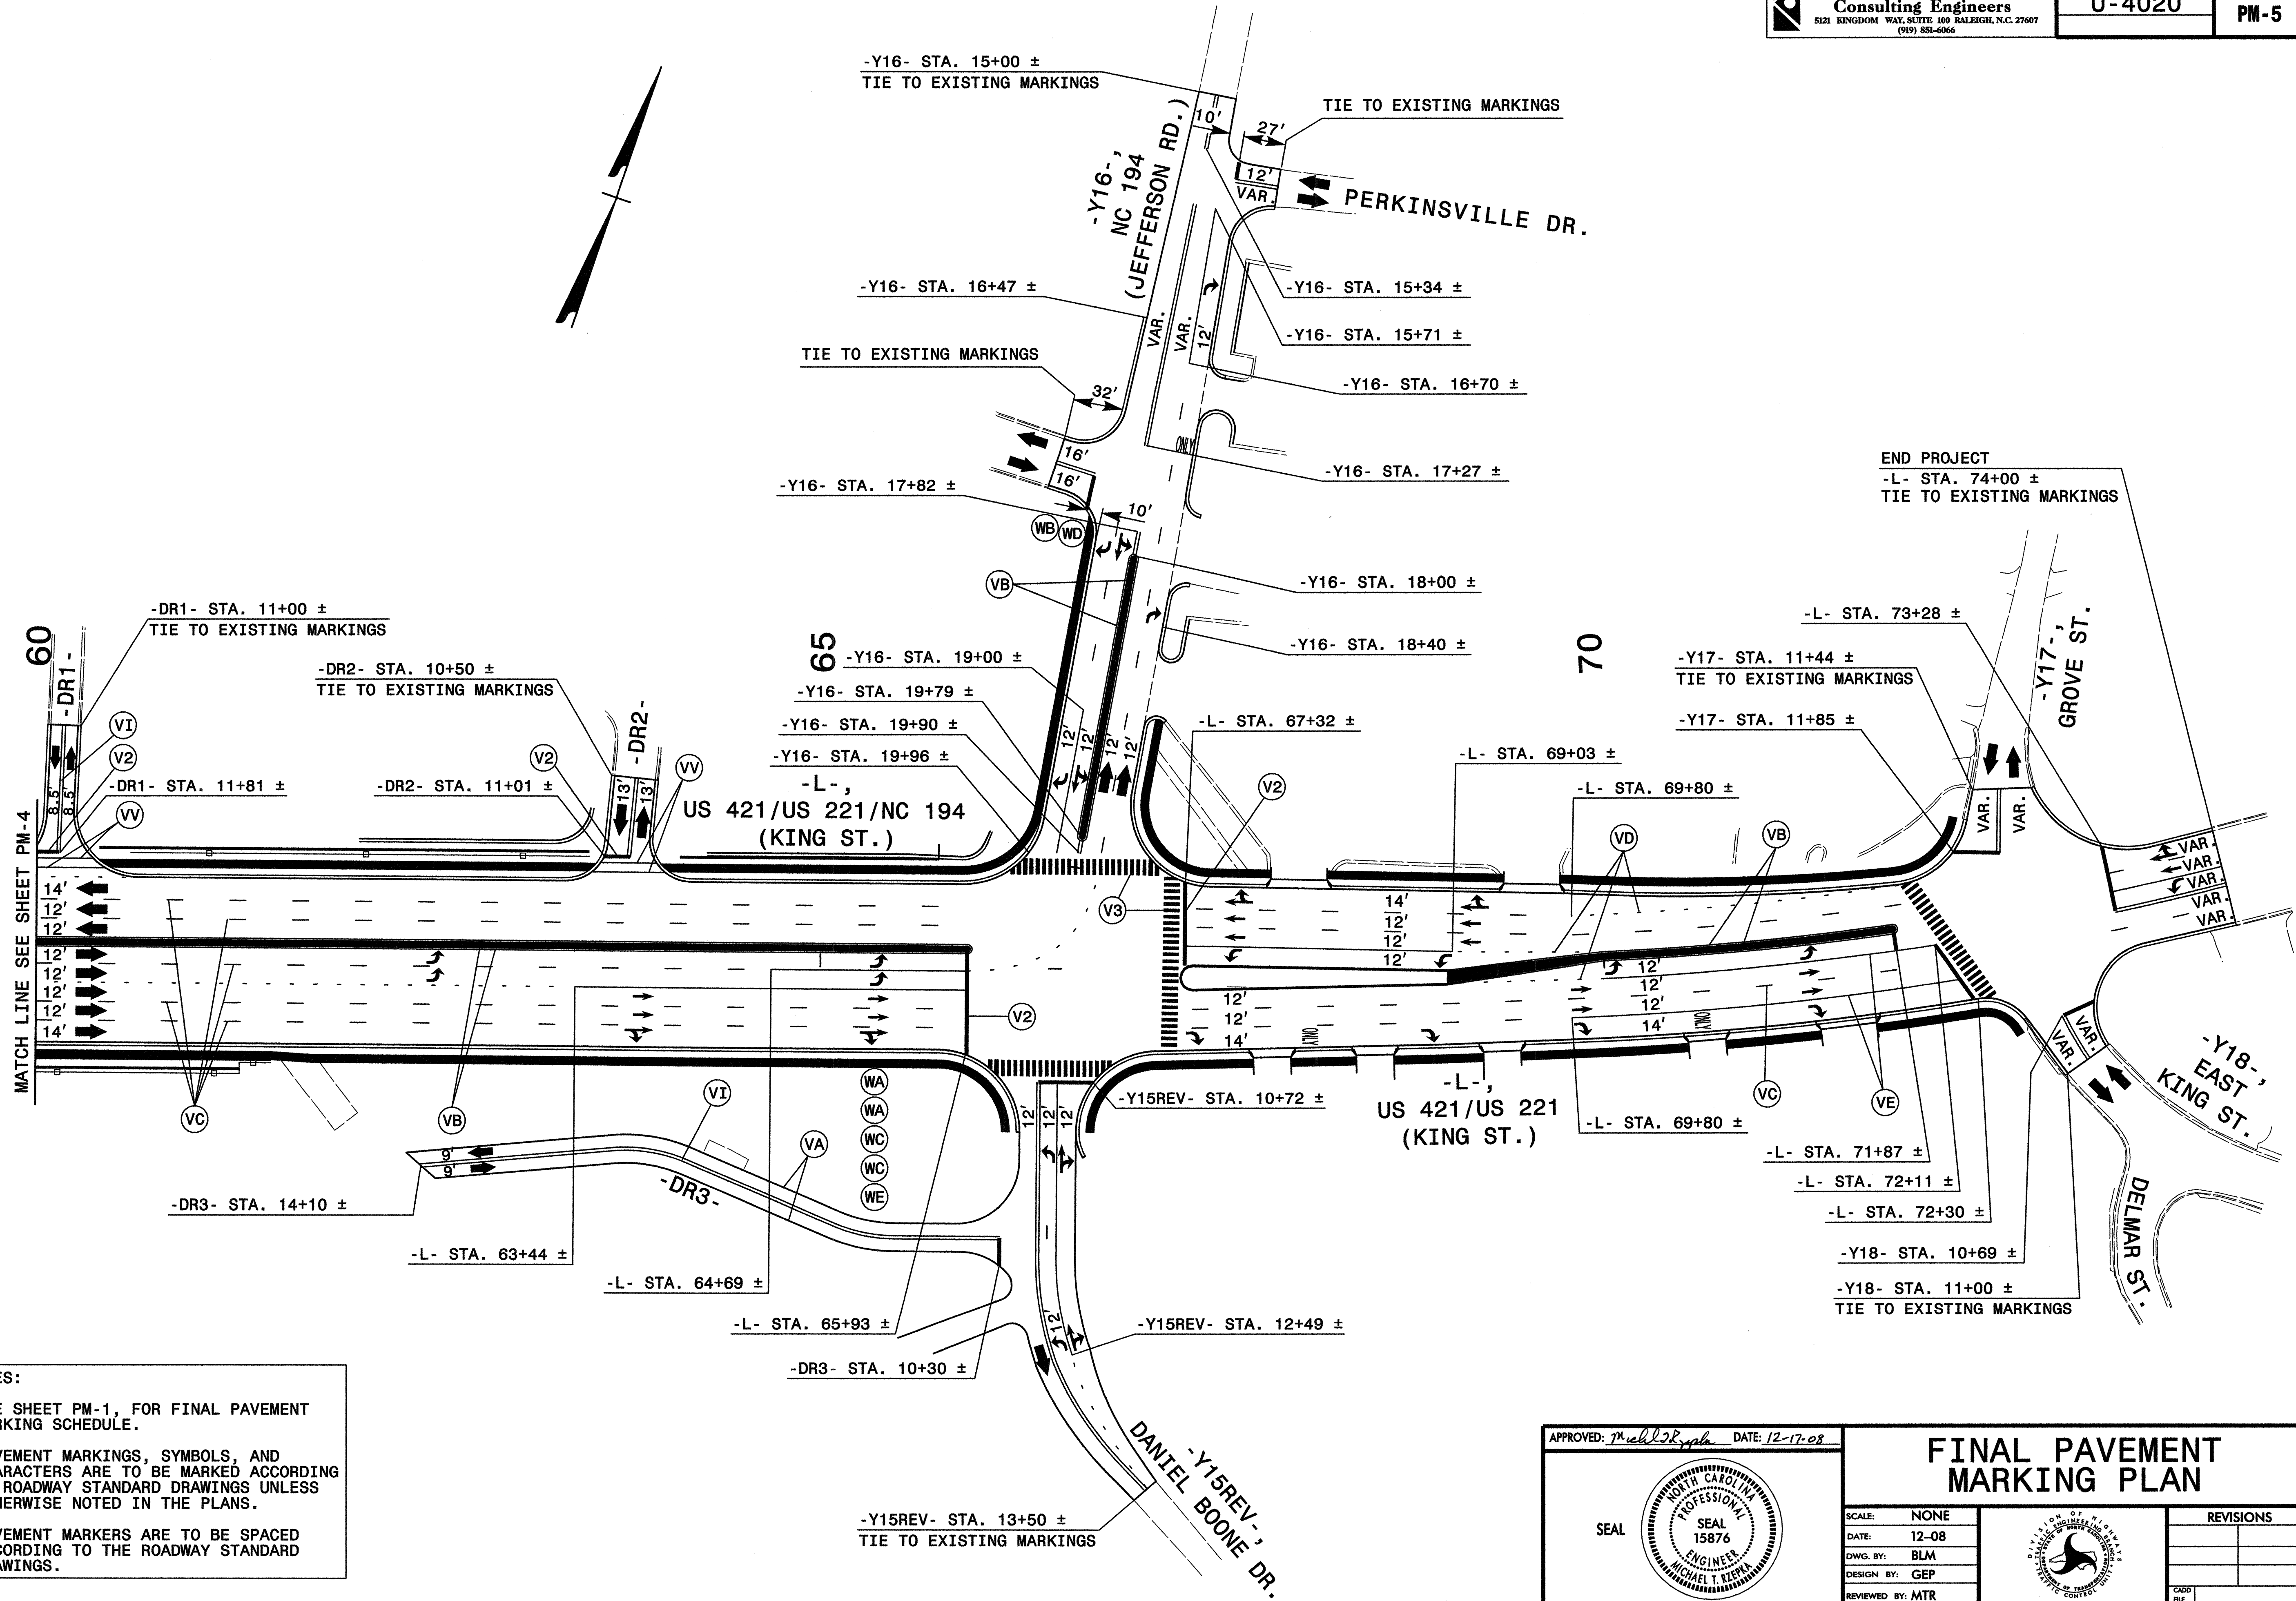

NOTES:

- SEE SHEET PM-1, FOR FINAL PAVEMENT MARKING SCHEDULE.
- PAVEMENT MARKINGS, SYMBOLS, AND CHARACTERS ARE TO BE MARKED ACCORDING TO ROADWAY STANDARD DRAWINGS UNLESS OTHERWISE NOTED IN THE PLANS.
- PAVEMENT MARKERS ARE TO BE SPACED ACCORDING TO THE ROADWAY STANDARD DRAWINGS.

APPROVED: *Michael T. Keppel* DATE: 12-17-08

SEAL

FINAL PAVEMENT MARKING PLAN

SCALE: NONE		REVISIONS
DATE: 12-08		
DWG. BY: BLM		
DESIGN BY: GEP		
REVIEWED BY: MTR		