

21-APR-2009 10:19  
 p:\tipprojects-b\4409\signing\cadd\pmp\4409\_sgn\_pmp-1.dgn  
 walter.johnson AT 12221737

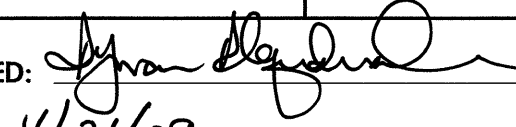

**CONTRACT: 202154**

**T.I.P.: B-4409**

**STATE OF NORTH CAROLINA  
 DEPARTMENT OF TRANSPORTATION**

**PAVEMENT MARKING PLAN  
 ANSON COUNTY**

**LOCATION: BRIDGE No. 308 OVER THE WINSTON-SALEM SOUTH  
 BOUND RAILROAD ON SR 1627 (PINKSTON RIVER RD)**

TIP NO. B-4409	SHEET NO. PMP-1
APPROVED: 	
DATE: 4/21/09	
SEAL	
	

**ROADWAY STANDARD DRAWING**

THE FOLLOWING ROADWAY STANDARDS AS APPEAR IN "ROADWAY STANDARD DRAWINGS" - PROJECT SERVICES UNIT - N.C. DEPARTMENT OF TRANSPORTATION - RALEIGH, N.C., DATED JULY 2006 ARE APPLICABLE TO THIS PROJECT AND BY REFERENCE HEREBY ARE CONSIDERED A PART OF THESE PLANS:

STD. NO.	TITLE
1205.01	PAVEMENT MARKINGS - LINE TYPES AND OFFSETS
1205.02	PAVEMENT MARKINGS - 2 LANE AND MULTILANE ROADWAYS
1205.12	PAVEMENT MARKINGS - BRIDGES
1250.01	PAVEMENT MARKER SPACING
1251.01	RAISED PAVEMENT MARKERS - TEMPORARY AND PERMANENT
1261.01	GUARDRAIL AND BARRIER DELINEATOR SPACING
1261.02	GUARDRAIL AND BARRIER DELINEATOR TYPES
1262.01	GUARDRAIL END DELINEATION

**GENERAL NOTES**

THE FOLLOWING GENERAL NOTES APPLY AT ALL TIMES FOR THE DURATION OF THE CONSTRUCTION PROJECT, EXCEPT WHEN OTHERWISE NOTED IN THE PLAN, OR DIRECTED BY THE ENGINEER.

- A) INSTALL PAVEMENT MARKINGS AND PAVEMENT MARKERS ON THE FINAL SURFACE AS FOLLOWS:

ROAD NAME	MARKING	MARKER
SR 1627 PINKSTON RIVER RD	PAINT	PERMANENT RAISED
BRIDGE	COLD APPLIED PLASTIC	PERMANENT RAISED

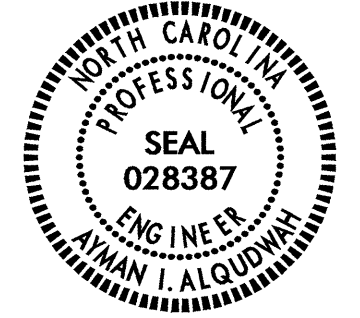
- B) PLACE TWO APPLICATIONS OF PAINT PAVEMENT MARKINGS ON THE FINAL WEARING SURFACE. PLACE THE SECOND APPLICATION OF PAINT UPON SUFFICIENT DRYING TIME OF THE FIRST.
- C) TIE PROPOSED PAVEMENT MARKING LINES TO EXISTING PAVEMENT MARKING LINES.
- D) REMOVE/REPLACE ANY CONFLICTING/DAMAGED PAVEMENT MARKINGS AND MARKERS.
- E) PASSING ZONES WILL BE DETERMINED IN THE FIELD AND MUST BE APPROVED BY THE ENGINEER.

**PLAN PREPARED BY: N.C.D.O.T. SIGNING AND DELINEATION SECTION**

Aymen I Alqudwah, P.E. SIGNING & DELINEATION PROJECT ENGINEER  
Walter Johnson SIGNING & DELINEATION PROJECT DESIGN ENGINEER/TECHNICIAN

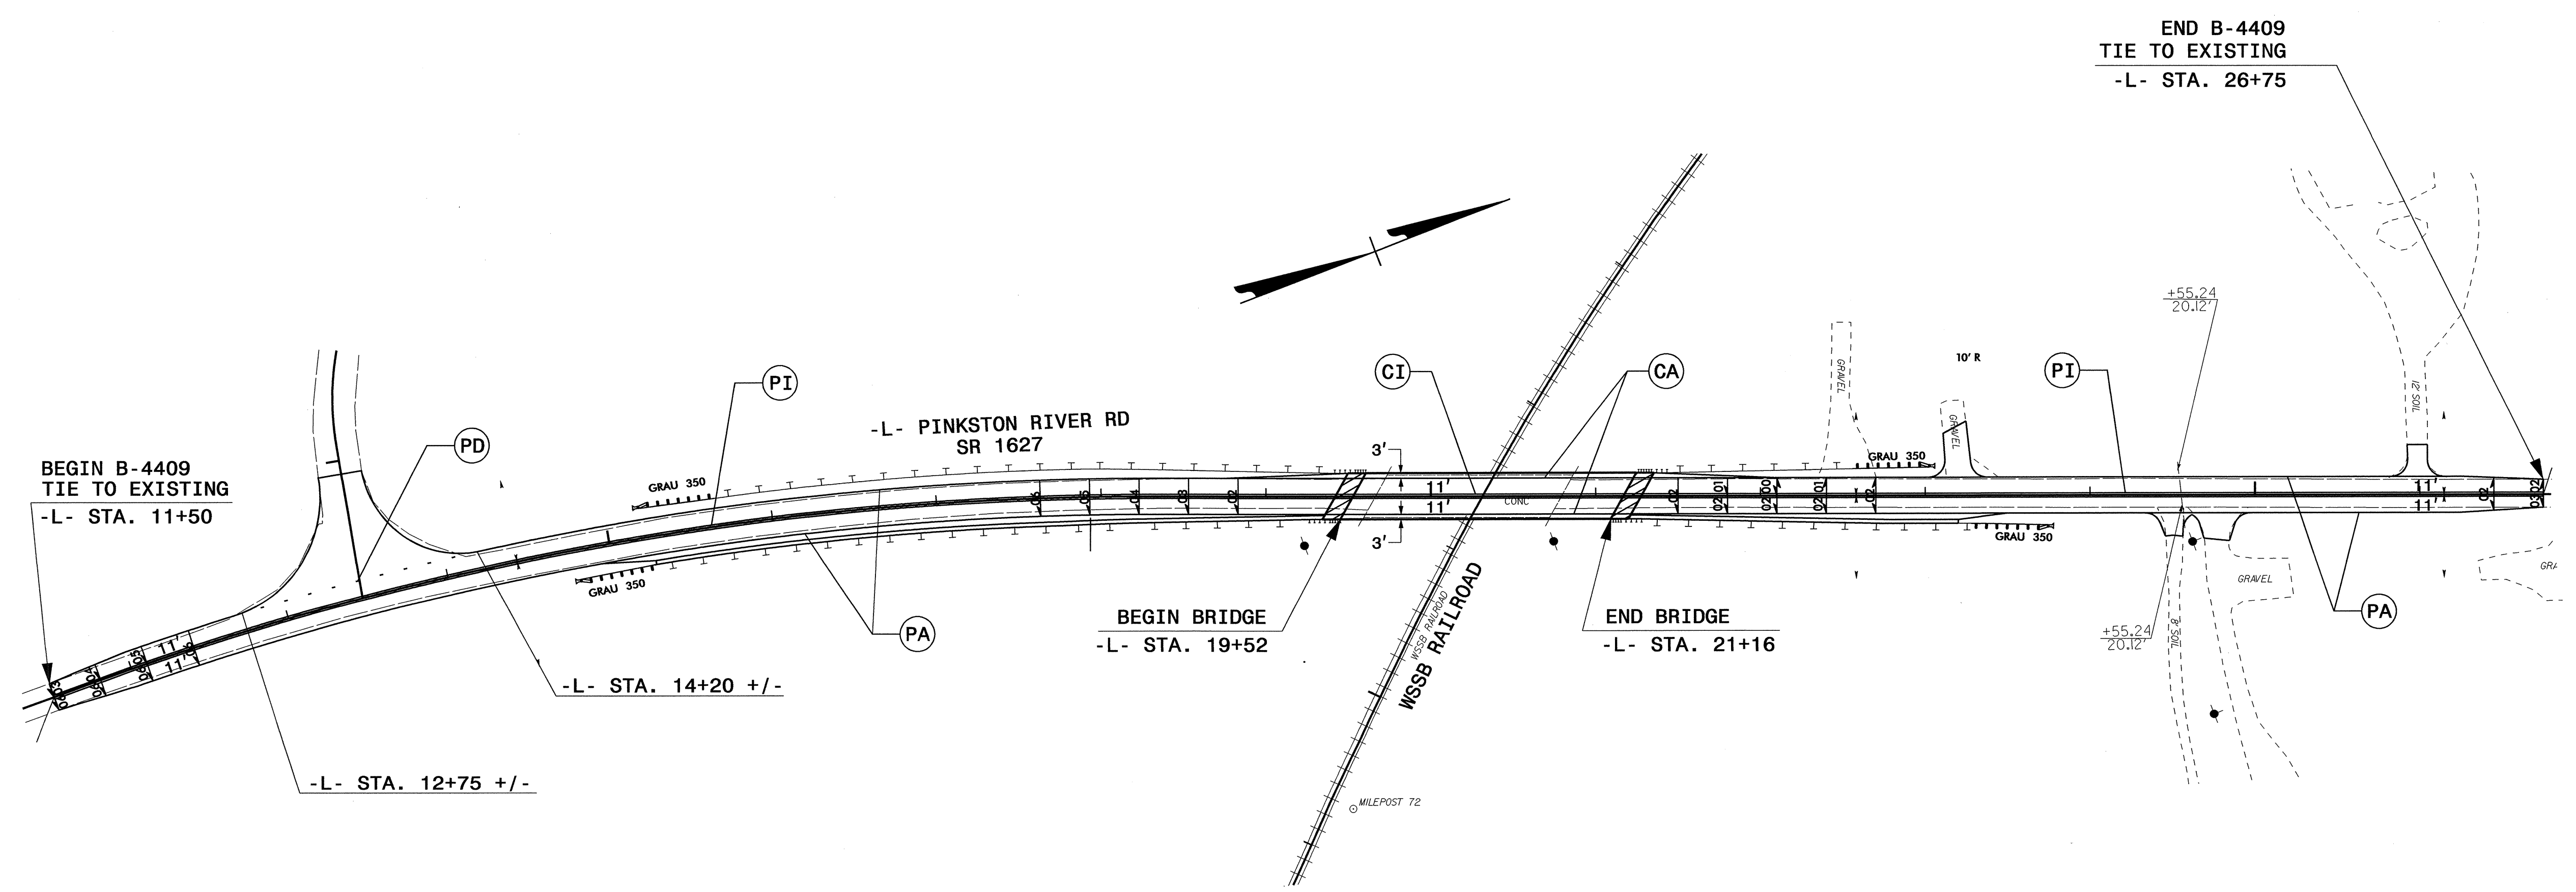
**INDEX**

SHEET NO.	DESCRIPTION
PMP-1	PAVEMENT MARKING PLAN TITLE SHEET
PMP-2	FINAL PAVEMENT MARKING SCHEDULE AND PAVEMENT MARKING DETAIL

TIP NO.	SHEET NO.
B-4409	PMP-2
APPROVED: <i>[Signature]</i>	
DATE: 4/21/09	
SEAL	
	

## B-4409 FINAL PAVEMENT MARKING SCHEDULE

SYMBOL	DESCRIPTION	PAY ITEM QUANTITY	TOTAL
FINAL PAVEMENT MARKINGS			
COLD APPLIED PLASTIC (4") Type1 - Permanent Std			
CA	WHITE EDGELINE	328 LF	
CI	YELLOW DOUBLE CENTER	328 LF	
		TOTAL	656 LF
PAINT (4")			
PA	WHITE EDGELINE	5154 LF	
PD	2 FT. WHITE MINISKIP	39 LF	
PI	YELLOW DOUBLE CENTER	5444 LF	
		TOTAL	10637 LF
MARKERS			
PERMANENT RAISED PAVEMENT MARKERS			
MA	YELLOW & YELLOW	20 EA	
		TOTAL	20 EA



**FINAL PAVEMENT MARKING SCHEDULE AND PAVEMENT MARKING DETAIL**

21-APR-2009 11:21  
 C:\pmp\project\B-4409\tr\offic\signing\codd\pmp\B-4409\_Sgn\_PMP\_2.dgn  
 Walter Johnson AT 1E22737