


PAVEMENT MARKING SCHEDULE

(ME)	YELLOW & YELLOW	SNOWPLOWABLE RAISED PAVEMENT MARKER
(MF)	CRYSTAL & RED	SNOWPLOWABLE RAISED PAVEMENT MARKER
(TA)	WHITE EDGELINE	THERMOPLASTIC (4", 90 MILS)
(TC)	10 FT. WHITE SKIP	THERMOPLASTIC (4", 120 MILS)
(TD)	2FT. WHITE MINISKIP	THERMOPLASTIC (4", 120 MILS)
(TE)	WHITE SOLID LANE LINE	THERMOPLASTIC (4", 120 MILS)
(TI)	YELLOW DOUBLE CENTERLINE	THERMOPLASTIC (4", 120 MILS)
(TQ)	WHITE DIAGONAL	THERMOPLASTIC (8", 90 MILS)
(TV)	WHITE CROSSWALK LINE	THERMOPLASTIC (8", 120 MILS)
(T1)	WHITE RR CROSSBUCK LINE	THERMOPLASTIC (16", 120 MILS)
(T2)	WHITE STOP BAR	THERMOPLASTIC (24", 120 MILS)
(UA)	LEFT TURN ARROW MARKING SYMBOL	THERMOPLASTIC
(UB)	RIGHT TURN ARROW MARKING SYMBOL	THERMOPLASTIC
(UC)	STRAIGHT ARROW MARKING SYMBOL	THERMOPLASTIC
(UD)	COMBO. STRAIGHT / LEFT ARROW MARKING SYMBOL	THERMOPLASTIC
(UE)	COMBO. STRAIGHT / RIGHT ARROW MARKING SYMBOL	THERMOPLASTIC
(UI)	ALPHANUMERIC CHARACTER 'ONLY'	THERMOPLASTIC
(UJ)	ALPHANUMERIC CHARACTER 'R R'	THERMOPLASTIC

NOTE: STOP BAR AND CROSSWALK LOCATIONS SHOWN ON ANY SIGNAL PLAN(S) SUPERSEDE THE STOP BAR AND CROSSWALK STATIONING SHOWN ON THESE PAVEMENT MARKING PLANS. IF APPLICABLE, REFER TO SIGNAL PLAN WHEN PLACING STOP BARS AND CROSSWALKS.

PBSJ 1616 EAST MILLBROOK ROAD, SUITE 310
RALEIGH, NORTH CAROLINA 27609
PHONE: (919) 876-6888

APPROVED: <i>[Signature]</i> DATE: 7/9/08	PAVEMENT MARKING PLAN	
	-L- STA. 10+00 TO -L- STA. 21+00	
	SCALE: 1" = 50'	
	DATE: 7/9/08	
	DWG. BY: AW	
DESIGN BY: AW		
REVIEWED BY: TB	REVISIONS	


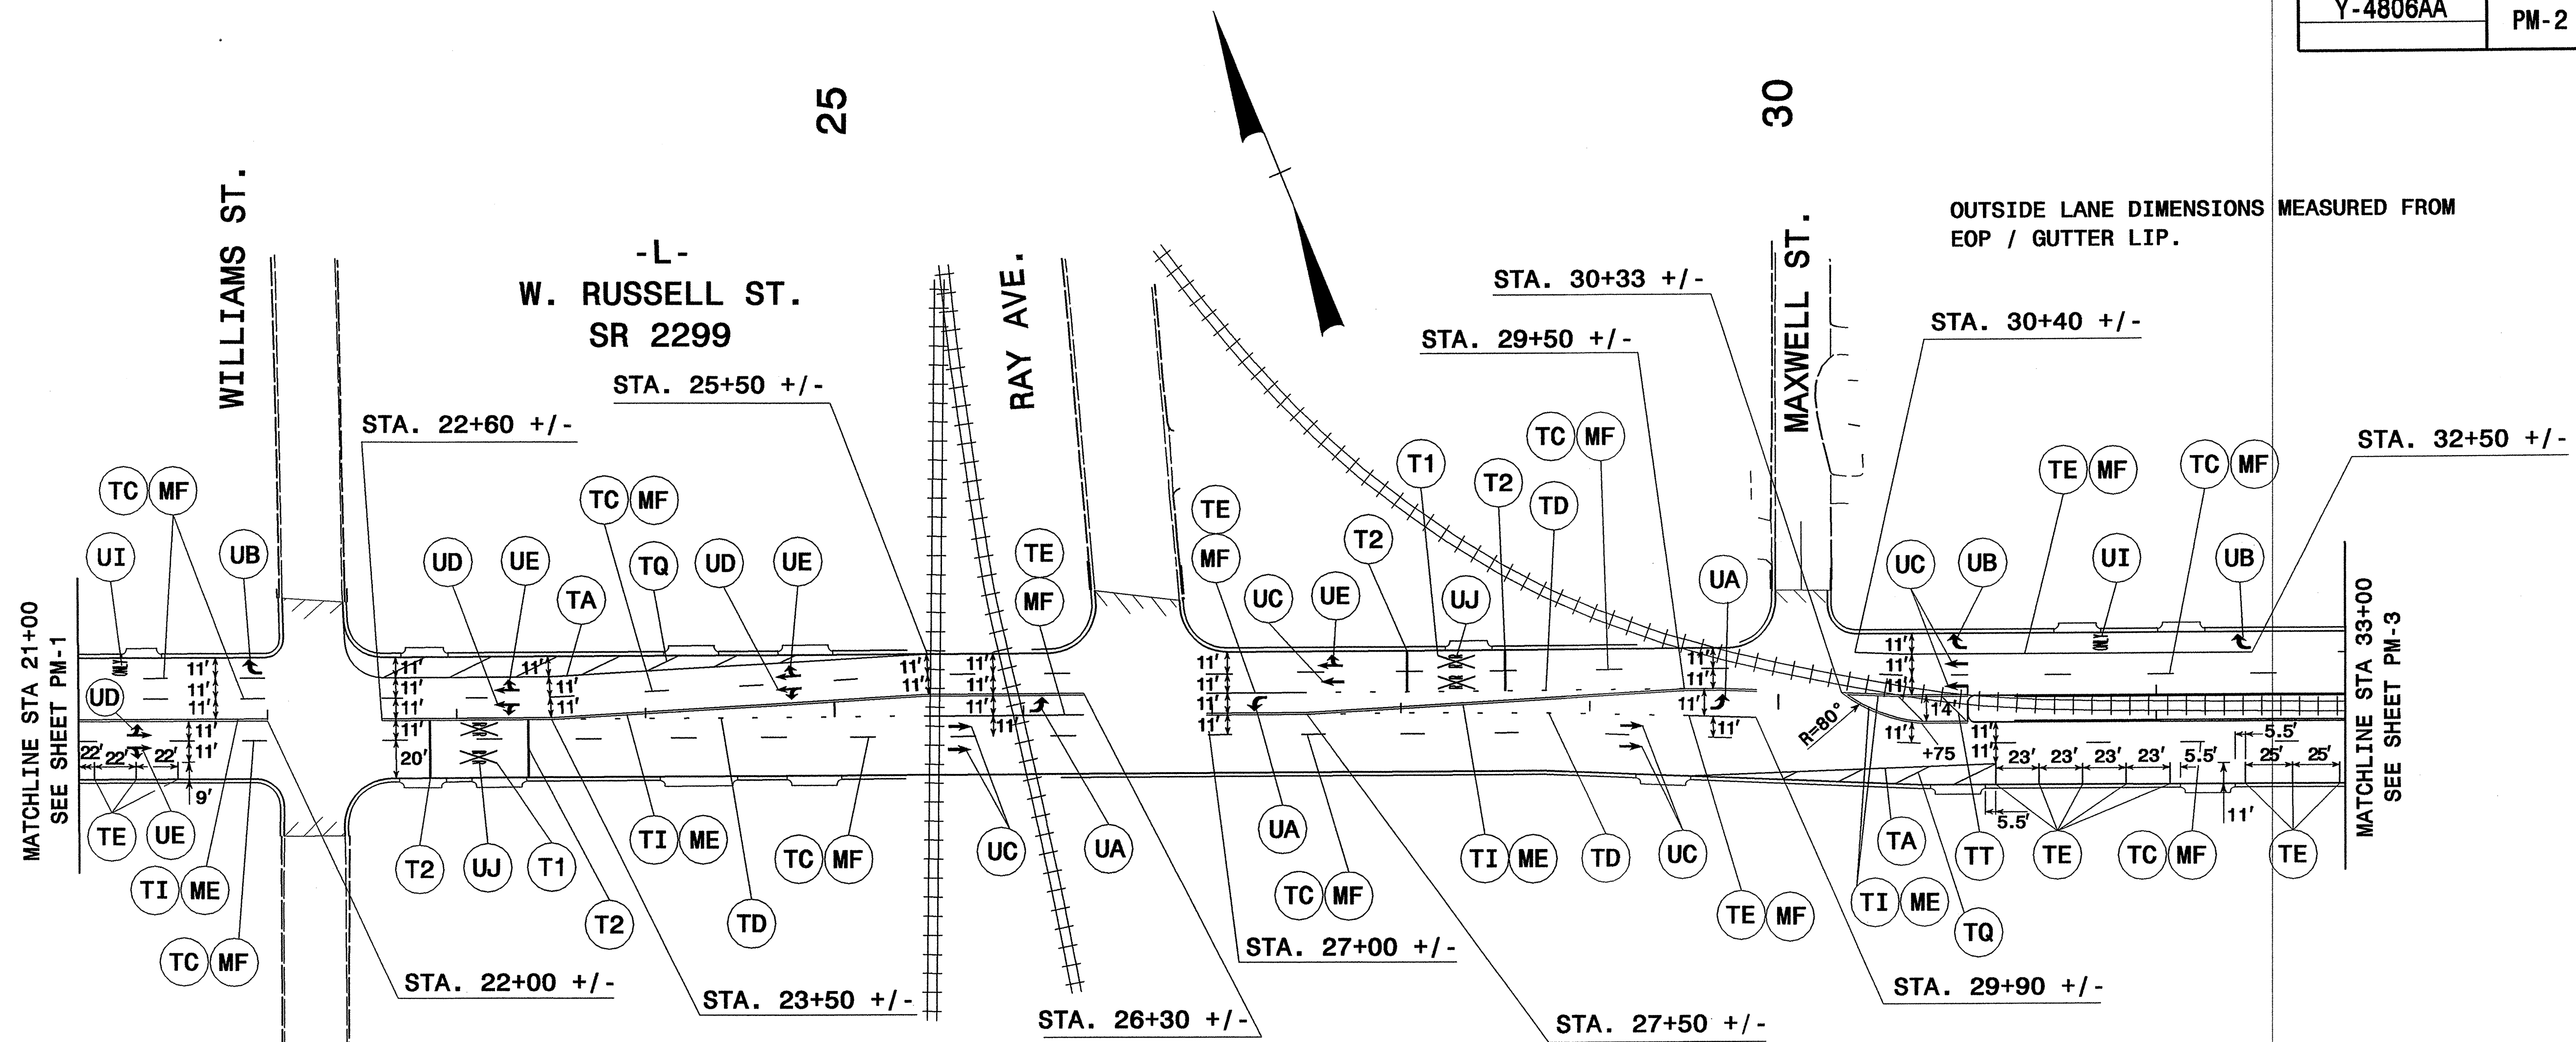



OUTSIDE LANE DIMENSIONS MEASURED FROM EOP / GUTTER LIP.

PAVEMENT MARKING SCHEDULE

(ME)	YELLOW & YELLOW	SNOWPLOWABLE RAISED PAVEMENT MARKER
(MF)	CRYSTAL & RED	SNOWPLOWABLE RAISED PAVEMENT MARKER
(TA)	WHITE EDGELINE	THERMOPLASTIC (4", 90 MILS)
(TC)	10 FT. WHITE SKIP	THERMOPLASTIC (4", 120 MILS)
(TD)	2FT. WHITE MINISKIP	THERMOPLASTIC (4", 120 MILS)
(TE)	WHITE SOLID LANE LINE	THERMOPLASTIC (4", 120 MILS)
(TI)	YELLOW DOUBLE CENTERLINE	THERMOPLASTIC (4", 120 MILS)
(TQ)	WHITE DIAGONAL	THERMOPLASTIC (8", 90 MILS)
(TT)	YELLOW DIAGONAL	THERMOPLASTIC (8", 90 MILS)
(TV)	WHITE CROSSWALK LINE	THERMOPLASTIC (8", 120 MILS)
(T1)	WHITE RR CROSSBUCK LINE	THERMOPLASTIC (16", 120 MILS)
(T2)	WHITE STOP BAR	THERMOPLASTIC (24", 120 MILS)
(UA)	LEFT TURN ARROW MARKING SYMBOL	THERMOPLASTIC
(UB)	RIGHT TURN ARROW MARKING SYMBOL	THERMOPLASTIC
(UC)	STRAIGHT ARROW MARKING SYMBOL	THERMOPLASTIC
(UD)	COMBO. STRAIGHT / LEFT ARROW MARKING SYMBOL	THERMOPLASTIC
(UE)	COMBO. STRAIGHT / RIGHT ARROW MARKING SYMBOL	THERMOPLASTIC
(UI)	ALPHANUMERIC CHARACTER 'ONLY'	THERMOPLASTIC
(UJ)	ALPHANUMERIC CHARACTER 'R R'	THERMOPLASTIC

PBSJ 1616 EAST MILLBROOK ROAD, SUITE 310
 RALEIGH, NORTH CAROLINA 27609
 PHONE: (919) 876-6888

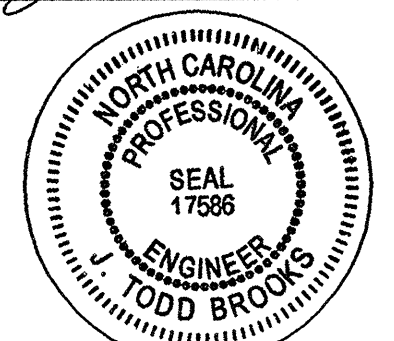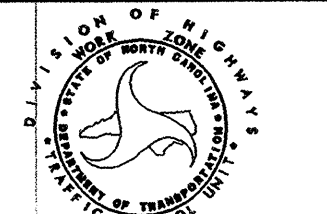APPROVED: <i>[Signature]</i> DATE: 7/9/08	PAVEMENT MARKING PLAN	
	-L- STA. 21+00 TO -L- STA. 33+00	
	SCALE: 1" = 50'	
	DATE: 7/9/08	
	DWG. BY: AW	
DESIGN BY: AW	REVISIONS	
REVIEWED BY: TB		

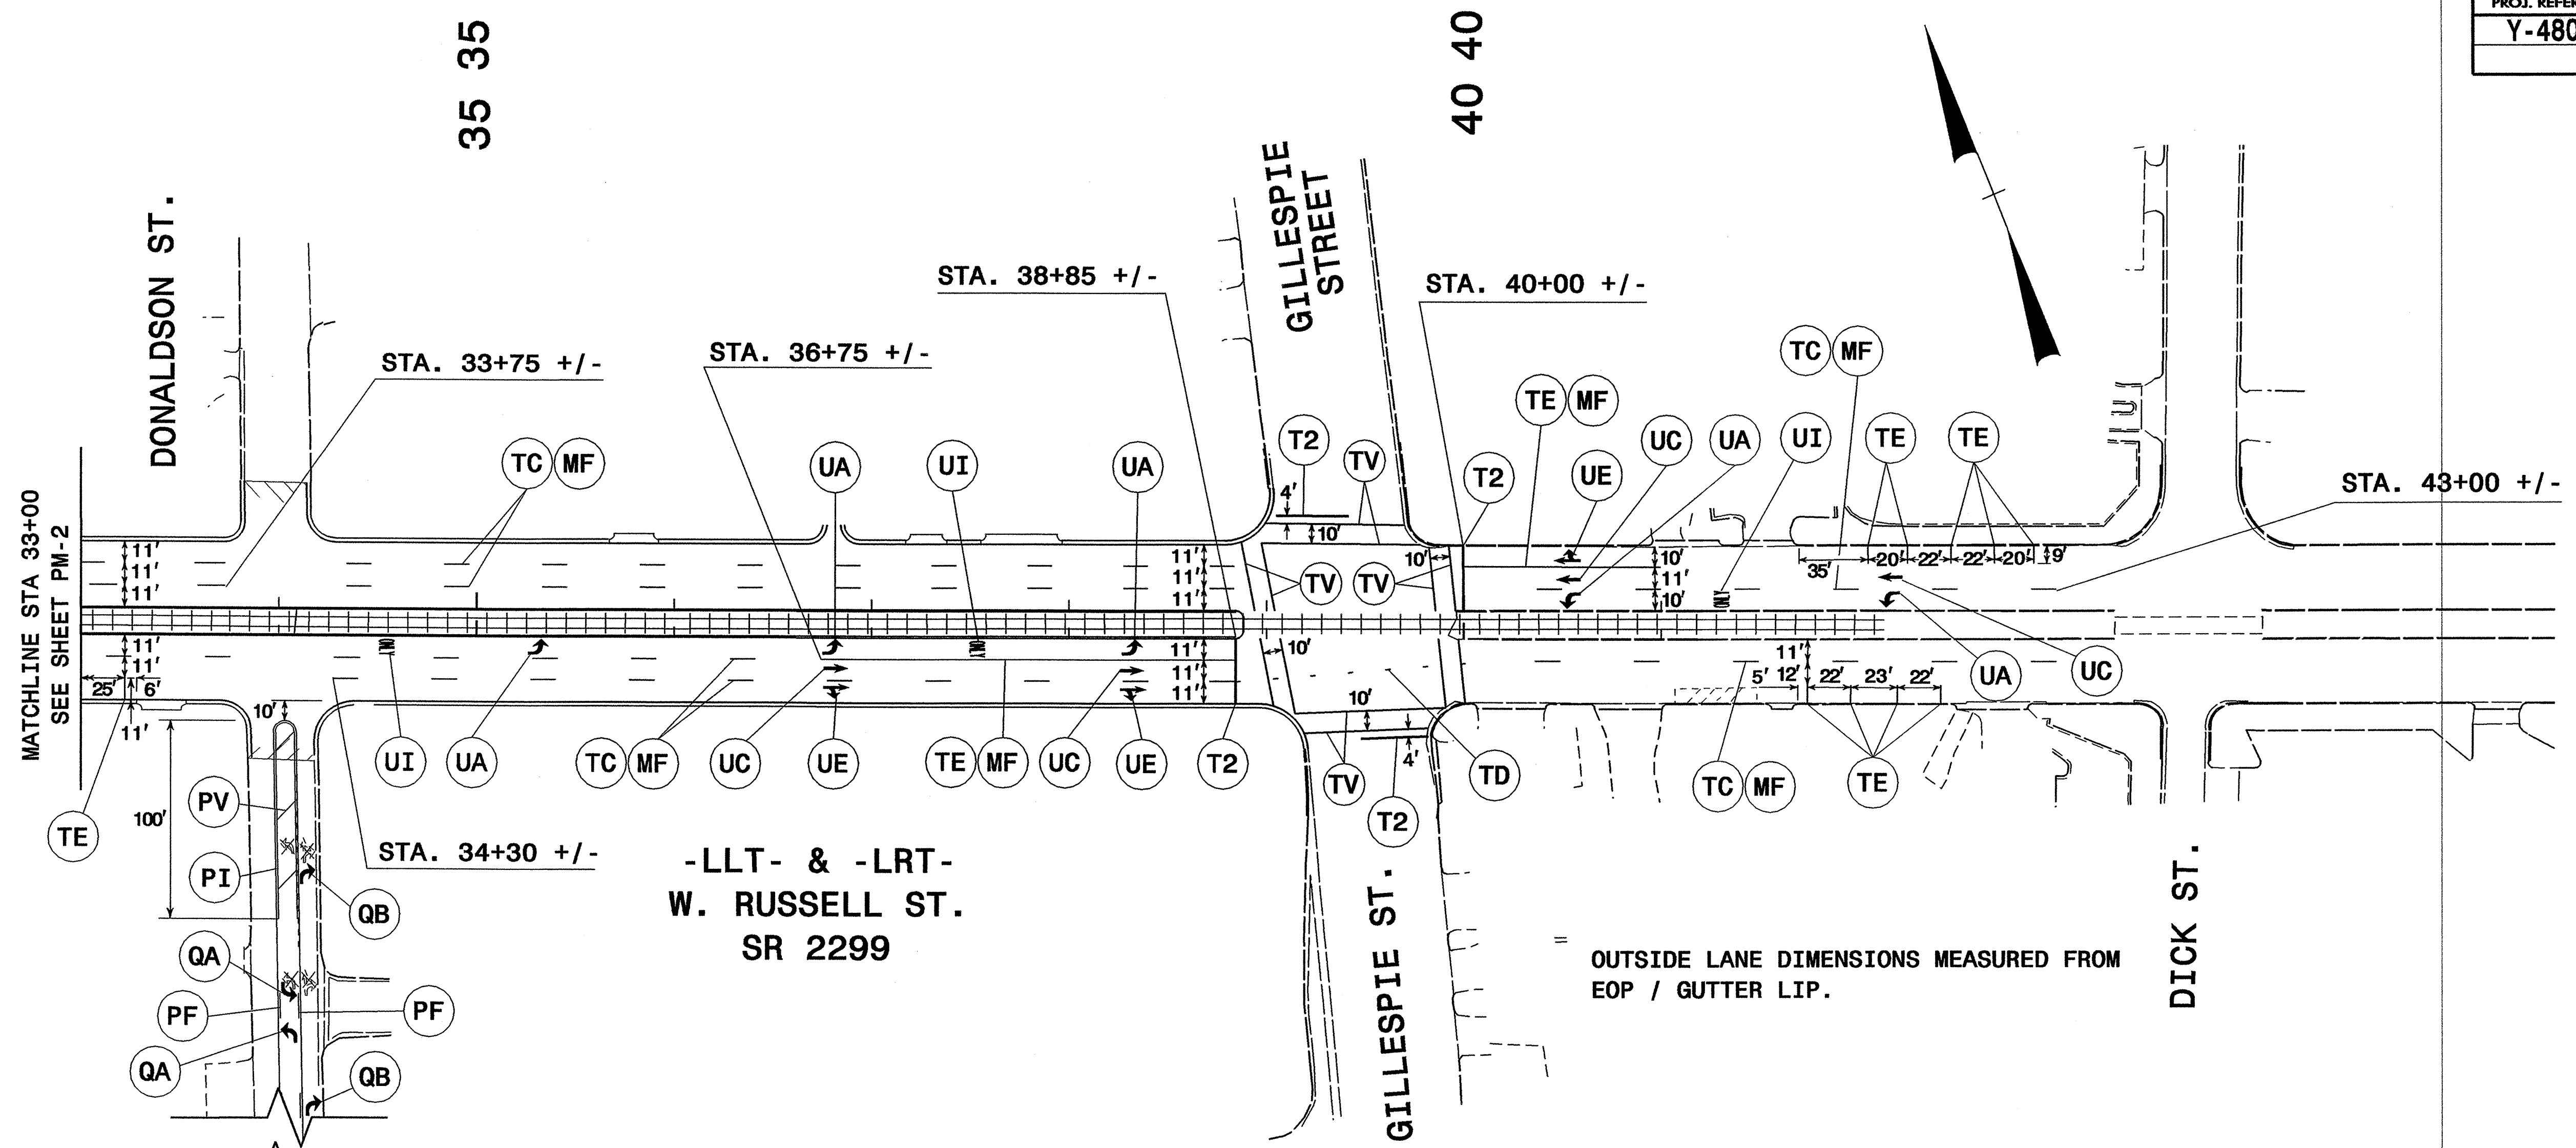

MATCHLINE STA 33+00
SEE SHEET PM-2

OUTSIDE LANE DIMENSIONS MEASURED FROM
EOP / GUTTER LIP.

-LLT- & -LRT-
W. RUSSELL ST.
SR 2299

PAVEMENT MARKING SCHEDULE

(ME)	YELLOW & YELLOW	SNOWPLOWABLE RAISED PAVEMENT MARKER	(PF)	10 FT. YELLOW SKIP	PAINT (4")
(MF)	CRYSTAL & RED	SNOWPLOWABLE RAISED PAVEMENT MARKER	(PH)	YELLOW SINGLE CENTERLINE	PAINT (4")
(TC)	10 FT. WHITE SKIP	THERMOPLASTIC (4", 120 MILS)	(PI)	YELLOW DOUBLE CENTERLINE	PAINT (4")
(TD)	2FT. WHITE MINISKIP	THERMOPLASTIC (4", 120 MILS)	(PV)	YELLOW DIAGONAL	PAINT (8")
(TE)	WHITE SOLID LANE LINE	THERMOPLASTIC (4", 120 MILS)	(QA)	LEFT TURN ARROW MARKING SYMBOL	PAINT
(TV)	WHITE CROSSWALK LINE	THERMOPLASTIC (8", 120 MILS)	(QB)	RIGHT TURN ARROW MARKING SYMBOL	PAINT
(T1)	WHITE RR CROSSBUCK LINE	THERMOPLASTIC (16", 120 MILS)			
(T2)	WHITE STOP BAR	THERMOPLASTIC (24", 120 MILS)			
(UA)	LEFT TURN ARROW MARKING SYMBOL	THERMOPLASTIC			
(UB)	RIGHT TURN ARROW MARKING SYMBOL	THERMOPLASTIC			
(UC)	STRAIGHT ARROW MARKING SYMBOL	THERMOPLASTIC			
(UD)	COMBO. STRAIGHT / LEFT ARROW MARKING SYMBOL	THERMOPLASTIC			
(UE)	COMBO. STRAIGHT / RIGHT ARROW MARKING SYMBOL	THERMOPLASTIC			
(UI)	ALPHANUMERIC CHARACTER 'ONLY'	THERMOPLASTIC			
(UJ)	ALPHANUMERIC CHARACTER 'R R'	THERMOPLASTIC			

REMOVE EXISTING MARKINGS
ON WORTH STREET TO COMPLY
WITH CLOSURE OF GRADE
CROSSING. REPLACE THOSE
MARKINGS AS SHOWN ON THIS
SHEET. USE EXISTING LATERAL
SPACING.

NOTE: STOP BAR AND CROSSWALK LOCATIONS SHOWN ON
ANY SIGNAL PLAN(S) SUPERSEDE THE STOP BAR
AND CROSSWALK STATIONING SHOWN ON THESE
PAVEMENT MARKING PLANS. IF APPLICABLE,
REFER TO SIGNAL PLAN WHEN PLACING STOP BARS
AND CROSSWALKS.


BEGIN EXIST. TAPER

EXISTING
DOUBLE
CENTERLINE

END EXIST. TAPER

EXISTING
DOUBLE
CENTERLINE

APPROVED: *[Signature]* DATE: 7/9/08

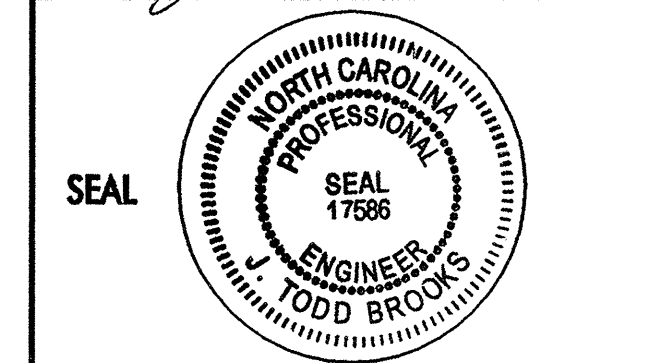

PAVEMENT MARKING PLAN
-L- STA. 33+00 TO -L- STA. 41+00

SCALE:	1" = 50'		REVISIONS
DATE:	7/9/08		
DWG. BY:	AW		
DESIGN BY:	AW		
REVIEWED BY:	TB		