

TIP NO.	SHEET NO.
B-3234	PMP-1
APPROVED: _____	
DATE: _____	
SEAL	

**STATE OF NORTH CAROLINA
DEPARTMENT OF TRANSPORTATION**

**PAVEMENT MARKING PLAN
ROWAN COUNTY**

LOCATION: BRIDGE No. 78 OVER A CREEK ON SR 1949 (WETMORE RD)

ROADWAY STANDARD DRAWING

THE FOLLOWING ROADWAY STANDARDS AS APPEAR IN "ROADWAY STANDARD DRAWINGS" - PROJECT SERVICES UNIT - N.C. DEPARTMENT OF TRANSPORTATION - RALEIGH, N.C., DATED JULY 2006 ARE APPLICABLE TO THIS PROJECT AND BY REFERENCE HEREBY ARE CONSIDERED A PART OF THESE PLANS:

<u>STD. NO.</u>	<u>TITLE</u>
1205.01	PAVEMENT MARKINGS - LINE TYPES AND OFFSETS
1205.02	PAVEMENT MARKINGS - 2 LANE AND MULTILANE ROADWAYS
1261.01	GUARDRAIL AND BARRIER DELINEATOR SPACING
1261.02	GUARDRAIL AND BARRIER DELINEATOR TYPES
1262.01	GUARDRAIL END DELINEATION

INDEX

<u>SHEET NO.</u>	<u>DESCRIPTION</u>
PMP-1	PAVEMENT MARKING PLAN COVER SHEET
PMP-2	FINAL PAVEMENT MARKING SCHEDULE AND PAVEMENT MARKING DETAIL

GENERAL NOTES

THE FOLLOWING GENERAL NOTES APPLY AT ALL TIMES FOR THE DURATION OF THE CONSTRUCTION PROJECT, EXCEPT WHEN OTHERWISE NOTED IN THE PLAN, OR DIRECTED BY THE ENGINEER.

- A) INSTALL PAVEMENT MARKINGS AND PAVEMENT MARKERS ON THE FINAL SURFACE AS FOLLOWS:

<u>ROAD NAME</u>	<u>MARKING</u>	<u>MARKER</u>
SR 1949 (WETMORE RD)	THERMOPLASTIC	NONE
- B) TIE PROPOSED PAVEMENT MARKING LINES TO EXISTING PAVEMENT MARKING LINES.
- C) REMOVE/REPLACE ANY CONFLICTING/DAMAGED PAVEMENT MARKINGS AND MARKERS.
- D) PASSING ZONES WILL BE DETERMINED IN THE FIELD AND MUST BE APPROVED BY THE ENGINEER.

PLAN PREPARED BY: N.C.D.O.T. SIGNING AND DELINEATION SECTION

RON KING, P.E. STATE SIGNING & DELINEATION ENGINEER

DERRICK BEARD SIGNING & DELINEATION DESIGN ENGINEER


**PAVEMENT MARKING PLAN
COVER SHEET**

07-APR-2009 16:20 p:\tip\projects\B-3234\tr-offic\signing\cead\pmp\B-3234_sgn_pmp_1.dgn gter-liz:1 AT TECC221636

APPROVED: _____


DATE: _____

SEAL

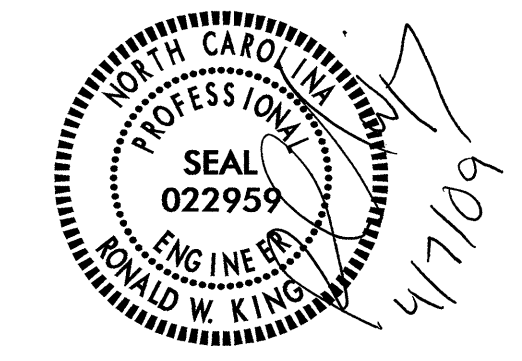

B-3234 FINAL PAVEMENT MARKING SCHEDULE

SYMBOL	DESCRIPTION	FINAL PAVEMENT MARKINGS	PAY ITEM QUANTITY	TOTAL
TI	YELLOW DOUBLE CENTER	THERMOPLASTIC (4", 120 MILS)	1100 LF	TOTAL 1100 LF
TA	WHITE EDGELINE	THERMOPLASTIC (4", 90 MILS)	1100 LF	TOTAL 1100 LF

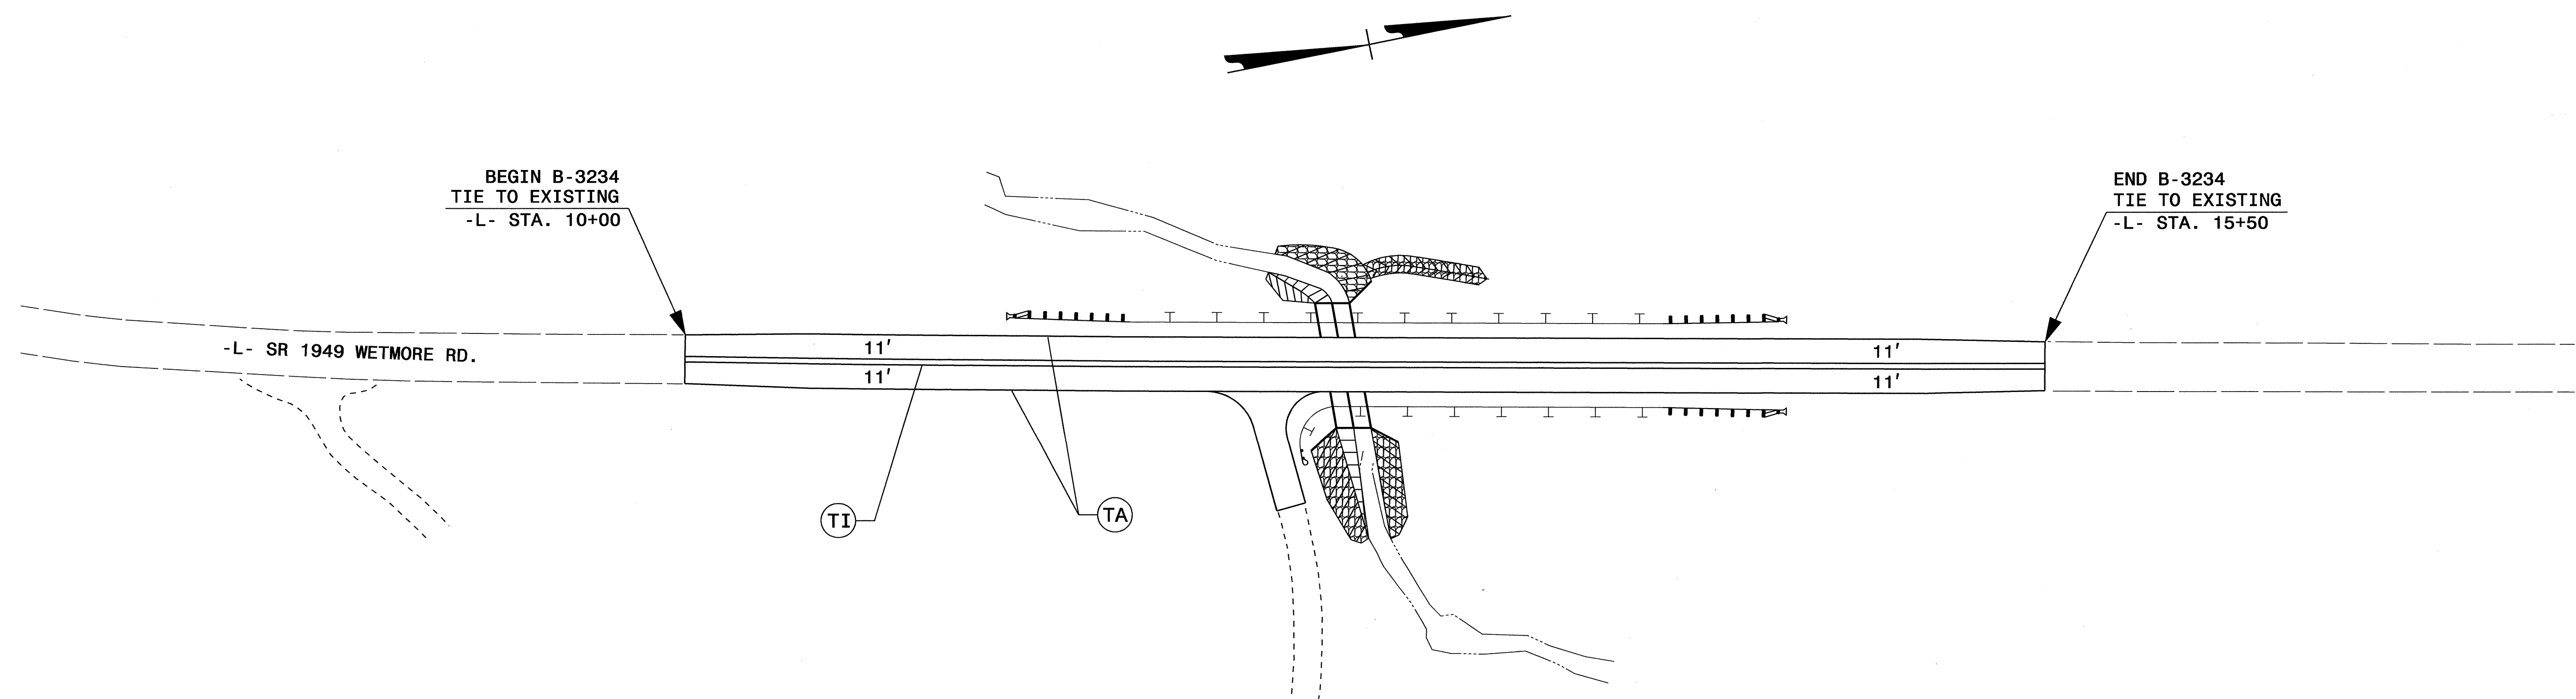

FINAL PAVEMENT MARKING SCHEDULE AND PAVEMENT MARKING DETAIL

07-APR-2009 09:05
 \\dot\dfsro9\proj\pmp\projects-b\3234\traffic\signing\cadd\pmp\B-3234_Sgn_PMP_2.dgn
 dstokes AT WZTC244745