

**STATE OF NORTH CAROLINA  
DEPARTMENT OF TRANSPORTATION**

**PAVEMENT MARKING PLAN  
HARNETT COUNTY**

**LOCATION: BRIDGE No. 35 OVER NORFOLK AND  
SOUTHERN RAILROAD ON NC 42**

TIP NO. B-4137	SHEET NO. PMP-1
APPROVED:	
DATE: 3/24/09	
SEAL 	

**ROADWAY STANDARD DRAWING**

THE FOLLOWING ROADWAY STANDARDS AS APPEAR IN "ROADWAY STANDARD DRAWINGS" - PROJECT SERVICES UNIT - N.C. DEPARTMENT OF TRANSPORTATION - RALEIGH, N.C., DATED JULY 2006 ARE APPLICABLE TO THIS PROJECT AND BY REFERENCE HEREBY ARE CONSIDERED A PART OF THESE PLANS:

STD. NO.	TITLE
1205.01	PAVEMENT MARKINGS - LINE TYPES AND OFFSETS
1205.02	PAVEMENT MARKINGS - 2 LANE AND MULTILANE ROADWAYS
1205.12	PAVEMENT MARKINGS - BRIDGES
1250.01	PAVEMENT MARKER SPACING
1251.01	RAISED PAVEMENT MARKERS - TEMPORARY AND PERMANENT
1253.01	SNOWPLOWABLE RAISED PAVEMENT MARKERS
1261.01	GUARDRAIL AND BARRIER DELINEATOR SPACING
1261.02	GUARDRAIL AND BARRIER DELINEATOR TYPES
1262.01	GUARDRAIL END DELINEATION

**INDEX**

SHEET NO.	DESCRIPTION
PMP-1	PAVEMENT MARKING PLAN COVER SHEET
PMP-2	FINAL PAVEMENT MARKING SCHEDULE AND PAVEMENT MARKING DETAIL

**GENERAL NOTES**


THE FOLLOWING GENERAL NOTES APPLY AT ALL TIMES FOR THE DURATION OF THE CONSTRUCTION PROJECT, EXCEPT WHEN OTHERWISE NOTED IN THE PLAN, OR DIRECTED BY THE ENGINEER.

- A) INSTALL PAVEMENT MARKINGS AND PAVEMENT MARKERS ON THE FINAL SURFACE AS FOLLOWS:

ROAD NAME	MARKING	MARKER
NC HWY 42	THERMOPLASTIC	SNOWPLOWABLE RAISED
BRIDGE	THERMOPLASTIC	PERMANENT RAISED


- B) TIE PROPOSED PAVEMENT MARKING LINES TO EXISTING PAVEMENT MARKING LINES.  
 C) REMOVE/REPLACE ANY CONFLICTING/DAMAGED PAVEMENT MARKINGS AND MARKERS.  
 D) PASSING ZONE WILL BE DETERMINED IN THE FIELD AND MUST BE APPROVED BY THE ENGINEER.

**PAVEMENT MARKING PLAN  
COVER SHEET**

TIP NO.	SHEET NO.
B-4137	PMP-2
APPROVED: <i>[Signature]</i>	
DATE: 3/24/09	
SEAL	
	

### B-4137 FINAL PAVEMENT MARKING SCHEDULE

SYMBOL	DESCRIPTION	FINAL PAVEMENT MARKINGS	PAY ITEM QUANTITY	TOTAL
TI	YELLOW DOUBLE CENTER	THERMOPLASTIC (4", 120 MILS)	3400 LF	TOTAL 3400 LF
TA	WHITE EDGELINE	THERMOPLASTIC (4", 90 MILS)	3400 LF	TOTAL 3400 LF
MARKERS				
MA	YELLOW & YELLOW	PERMANENT RAISED PAVEMENT MARKERS	4 EA	TOTAL 4 EA
ME	YELLOW & YELLOW	SNOWFLOWABLE RAISED PAVEMENT MARKERS	20 EA	TOTAL 20 EA

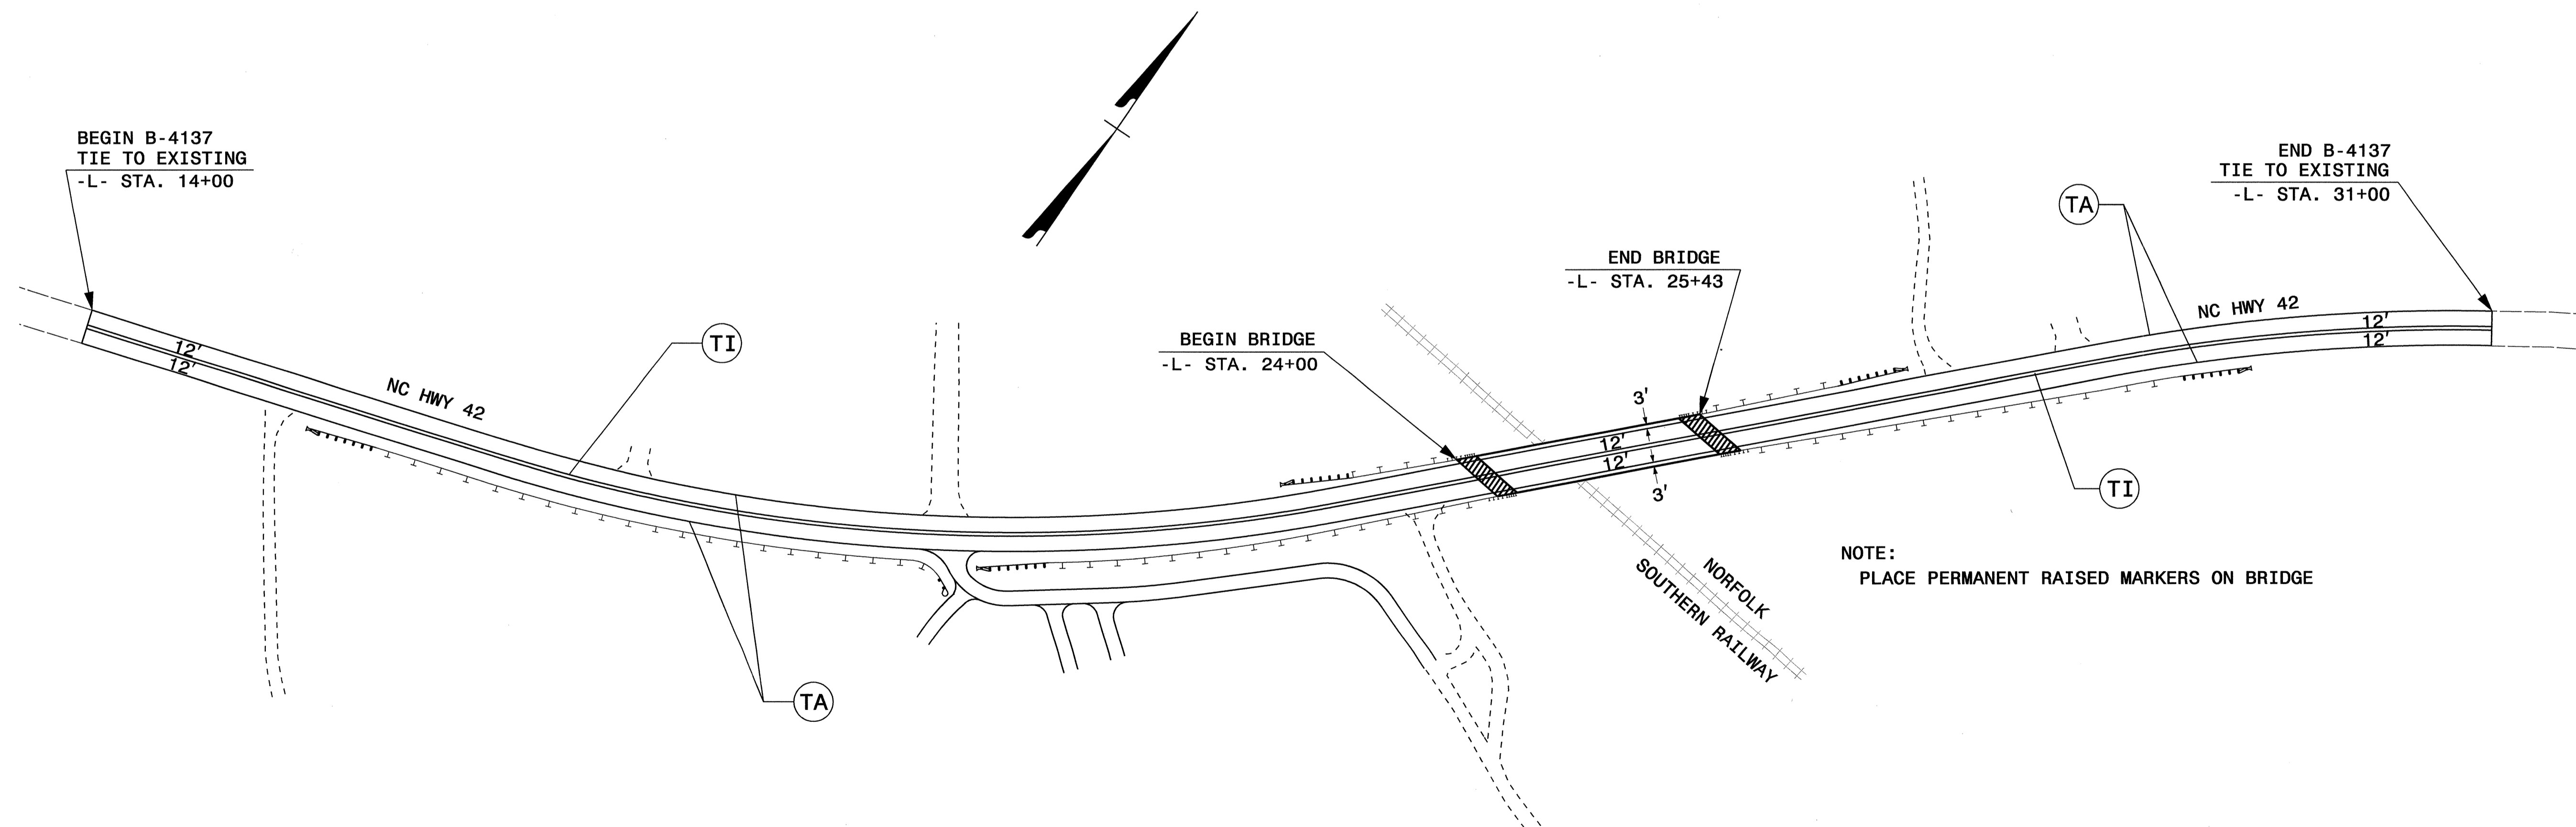

**FINAL PAVEMENT MARKING SCHEDULE  
AND PAVEMENT MARKING DETAIL**