

TEMPORARY PAVEMENT MARKING SCHEDULE				
SYMBOL	DESCRIPTION	QUANTITY BREAKDOWN	PAY ITEM	TOTAL QUANTITY
PAVEMENT MARKING LINES				
			PAINT (4")	
PA	WHITE EDGELINE	8164 LF		
PC	10 FT WHITE SKIP LANE LINE	650 LF		
PD	2 FT WHITE MINISKIP	170 LF		
PI	YELLOW DOUBLE CENTERLINE	3850 LF		
			TOTAL	12,834 LF
PAVEMENT MARKERS				
			TEMPORARY RAISED	
MH	YELLOW & YELLOW	96 EA		
MI	CRYSTAL & RED	65 EA		
			TOTAL	161 EA

SEE ROADWAY STANDARD DRAWING NUMBERS 1205.01, 1205.02, 1205.04, 1205.05, 1205.08, 1205.09, 1250.01, 1253.01


FINAL PAVEMENT MARKING SCHEDULE				
SYMBOL	DESCRIPTION	QUANTITY BREAKDOWN	PAY ITEM	TOTAL QUANTITY
PAVEMENT MARKING LINES				
			THERMOPLASTIC (4", 90 mils)	
TA	WHITE EDGELINE	6944 LF		
			TOTAL	6,944 LF
PAVEMENT MARKING LINES				
			THERMOPLASTIC (4", 120 mils)	
TC	10 FT WHITE SKIP LANE LINE	650 LF		
TD	2 FT WHITE MINISKIP	170 LF		
TI	YELLOW DOUBLE CENTERLINE	2590 LF		
			TOTAL	3,410 LF
PAVEMENT MARKERS				
			SNOWPLOWABLE	
ME	YELLOW & YELLOW	65 EA		
MF	CRYSTAL & RED	65 EA		
			TOTAL	130 EA

SEE ROADWAY STANDARD DRAWING NUMBERS 1205.01, 1205.02, 1205.04, 1205.05, 1205.08, 1205.09, 1250.01, 1253.01



\$FILES \$  
 \$DATES \$


APPROVED: <i>Arthur Wilson</i> DATE: 6-5-09	<b>FINAL PAVEMENT MARKING SCHEDULE</b>	
	SCALE: NONE	
	DATE: 0409	
	DWG. BY: JPF	
	DESIGN BY: MKP	
REVIEWED BY: KAW	REVISIONS	

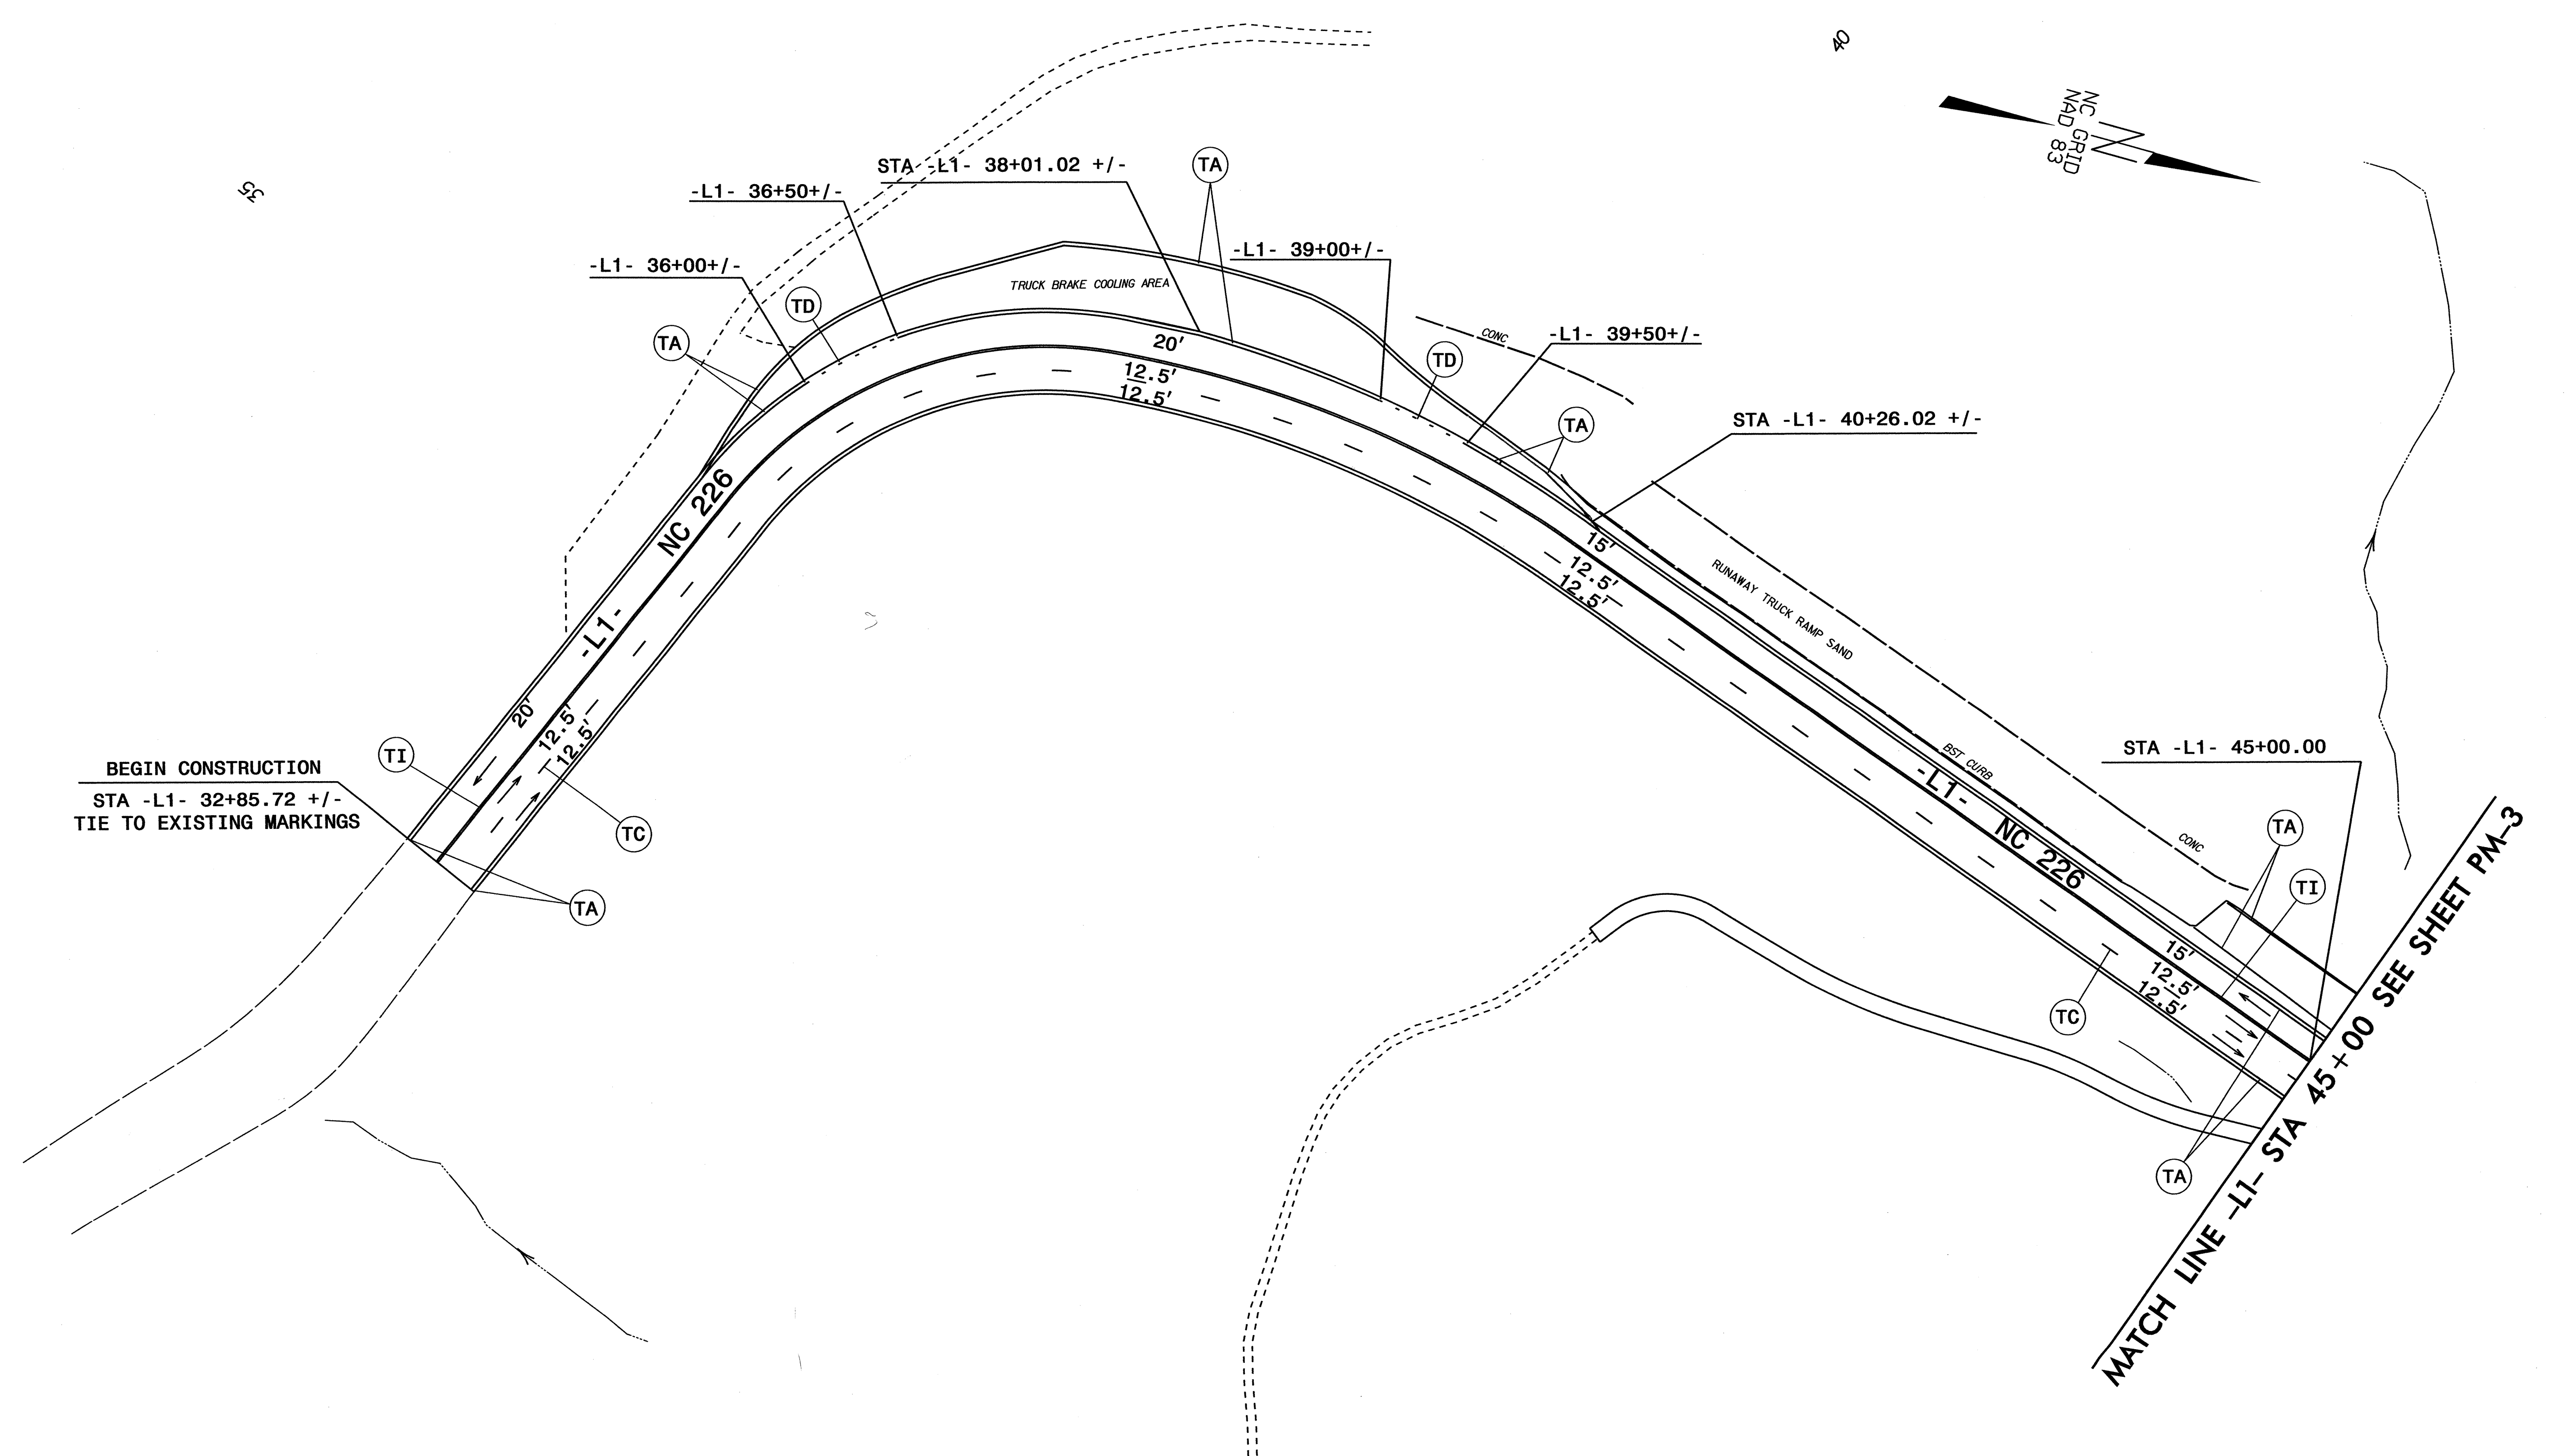REVISIONS



04-JUN-2009 18:08  
 C:\p01\proj\5002\ddc\pm\02.dwg  
 \$\$\$\$\$\$ PROJ: 5002.dwg - pm-2.dwg

APPROVED: <i>[Signature]</i> DATE: 6-5-09 	<b>FINAL PAVEMENT MARKING PLAN</b>		<table border="1"> <tr> <th colspan="2">REVISIONS</th> </tr> <tr> <td> </td> <td> </td> </tr> <tr> <td> </td> <td> </td> </tr> <tr> <td> </td> <td> </td> </tr> </table>	REVISIONS							
	REVISIONS										
SCALE: NONE DATE: 11/08 DWG. BY: MKP DESIGN BY: MKP REVIEWED BY: KAW		CADD FILE									

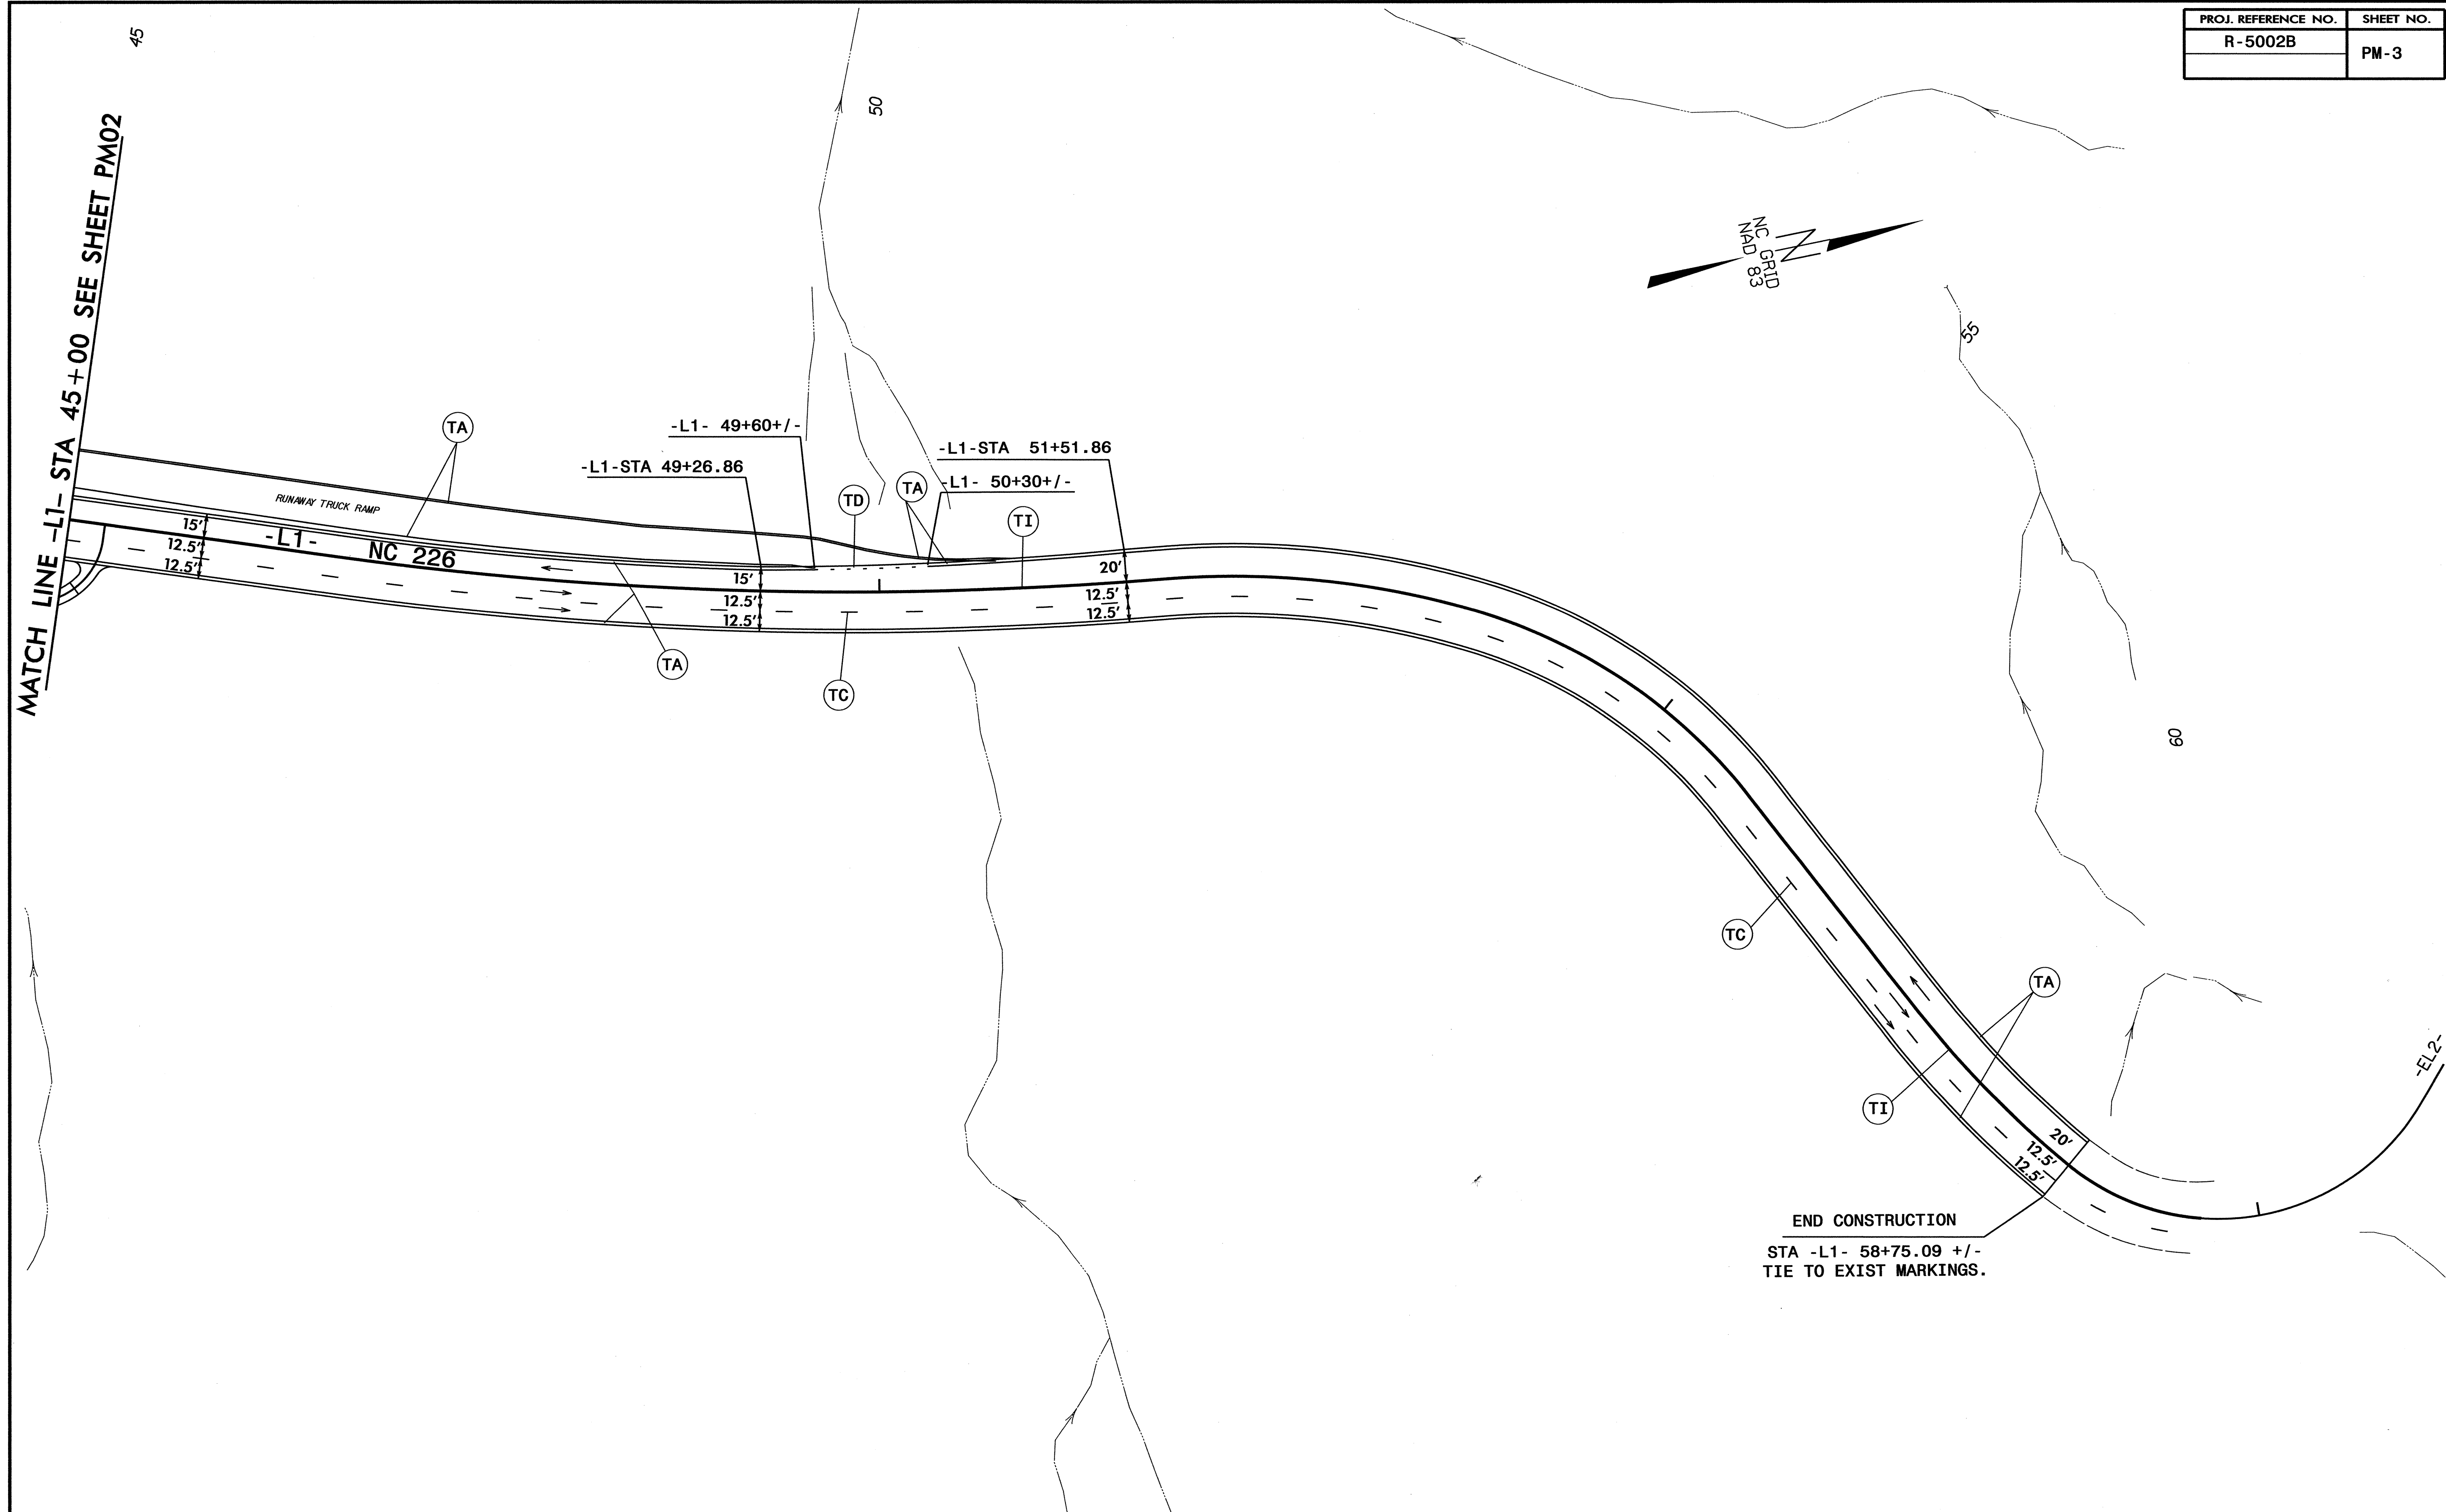

MATCH LINE -L1- STA 45+00 SEE SHEET PM02

END CONSTRUCTION  
 STA -L1- 58+75.09 +/-  
 TIE TO EXIST MARKINGS.

04-JUN-2009 14:11  
 F:\70701\5002\ddc\pro\5002-ddc.pm\_03.dgn  
 \$\$\$USERNAME\$\$\$

APPROVED: <i>Kenneth O. Wilson</i> DATE: 6-5-09	<b>FINAL PAVEMENT MARKING PLAN</b>		REVISIONS	
			SCALE: NONE	
	DATE: 11/08			
	DWG. BY: JPF			
	DESIGN BY: MKP			
REVIEWED BY: KAW				