

SIGN NUMBER: SP08427 BACKG COLOR: Fluorescent Orange
 TYPE: STATIONARY COPY COLOR: Black
 QUANTITY: SEE PLANS


SYMBOL	X	Y	WID	HT

SIGN WIDTH: 48"
 HEIGHT: 34"
 TOTAL AREA: 11.3 Sq.Ft.

BORDER TYPE: INSET
 RECESS: 0.5"
 WIDTH: 0.75"
 RADII: 1.88"

NO. Z BARS: MAT'L: 0.125" (3.2 mm) ALUMINUM
 LENGTH: 0.079" COMPOSITE

DESIGN BY: R. HENNEIN CHECKED BY:
 PROJECT ID: R-4906 DIV: 5 DATE: Sep 23, 2008

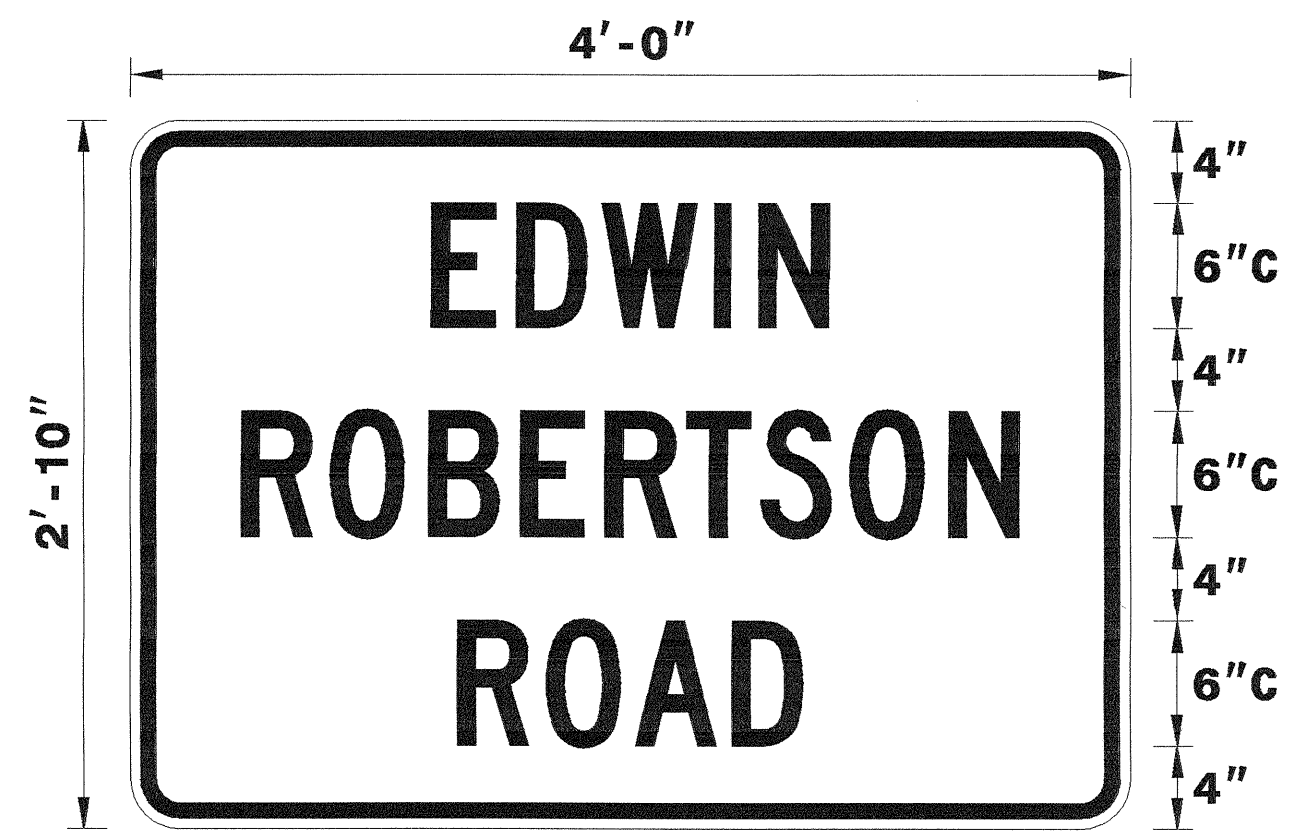

BORDER
 R=1.88"
 TH=0.75"
 IN=0.5"

Spacing Factor is 1 unless specified otherwise

USE NOTES: 1,2




- Legend and border shall be direct applied black non-reflective sheeting.
- Background shall be Type VII, VIII, or IX (prismatic) fluorescent orange retroreflective sheeting.

LETTER POSITIONS

Letter spacings are to start of next letter													Series/Size
													Text Length
	E	D	W	I	N								C 2000
14.5	4.1	4.1	5.4	2.2	3.4	14.5							19.1
	R	O	B	E	R	T	S	O	N				C 2000
5.3	4.3	4.7	4.4	4.1	3.9	3.6	4.3	4.7	3.4	5.3			37.3
	R	O	A	D									C 2000
15.7	4.3	4.3	4.7	3.4	15.7								16.6

FILENAME: sp08427_edwinrobertsonroad

NORTH CAROLINA D.O.T. SIGN DETAIL

APPROVED:  DATE: 9/24/08	SPECIAL SIGN DESIGN									
	SCALE: NONE									
	DATE: 9/24/08									
	DWG. BY: RRH									
	DESIGN BY: RRH									
REVIEWED BY: DME	<table border="1"> <tr> <th colspan="2">REVISIONS</th> </tr> <tr> <td> </td> <td> </td> </tr> <tr> <td> </td> <td> </td> </tr> <tr> <td> </td> <td> </td> </tr> </table>		REVISIONS							
REVISIONS										