



## FINAL PAVEMENT MARKING SCHEDULE

DESCRIPTION	QUANTITY	TOTAL	DESCRIPTION	QUANTITY	TOTAL
<u>THERMOPLASTIC (6", 90 MLS)</u>			<u>POLYUREA (4", 20 MLS)</u>		
T6 WHITE EDGELINE	16460 LF		VA WHITE EDGELINE	12630 LF	
T7 YELLOW EDGELINE	16460 LF		VC 10 FT. WHITE SKIP	2900 LF	
		32920 LF	VD 2 FT WHITE MINI SKIP	490 LF	
<u>THERMOPLASTIC (6", 120 MLS)</u>			VE WHITE SOLID LANE LINE	13370 LF	
TJ 10 FT. WHITE SKIP	7815 LF		VI YELLOW DOUBLE CENTER LINE	13880 LF	
TK 2 FT. WHITE MINI SKIP	1035 LF				43270 LF
		8850 LF	<u>POLYUREA (8", 20 MLS)</u>		
<u>THERMOPLASTIC (8", 90 MLS)</u>			VP GORE LINE	620 LF	
TQ WHITE DIAGONAL	60 LF				620 LF
TT YELLOW DIAGONAL	145 LF		<u>SNOWPLOWABLE RAISED PAVEMENT MARKERS</u>		
		205 LF	ME YELLOW & YELLOW	150 EA	
<u>THERMOPLASTIC (8", 120 MLS)</u>			MF CRYSTAL & RED	1520 EA	
TV WHITE CROSSWALK LINE	1210 LF				1670 EA
		1210 LF	<u>THERMOPLASTIC (12", 90 MLS)</u>		
<u>THERMOPLASTIC (12", 90 MLS)</u>			TY WHITE GORELINE	6250 LF	
		6250 LF	<u>THERMOPLASTIC (24", 120 MLS)</u>		
<u>THERMOPLASTIC (24", 120 MLS)</u>			T2 WHITE STOPBAR	500 LF	
		500 LF	<u>THERMOPLASTIC PAVEMENT MARKING SYMBOLS (90 MLS)</u>		
UA LEFT TURN	30 EA		UB RIGHT TURN	26 EA	
UC STRAIGHT	39 EA		UE COMBO STRAIGHT/RIGHT	9 EA	
UG COMBO LEFT/RIGHT/STRAIGHT	1 EA		UJ BICYCLE	15 EA	
UM YIELD LINE TRIANGLE	10 EA				130 EA
<u>THERMOPLASTIC PAVEMENT MARKING CHARACTERS (90 MLS)</u>			<u>THERMOPLASTIC PAVEMENT MARKING CHARACTERS (90 MLS)</u>		
UI ALPHANUMERIC CHARACTER	48 EA				48 EA

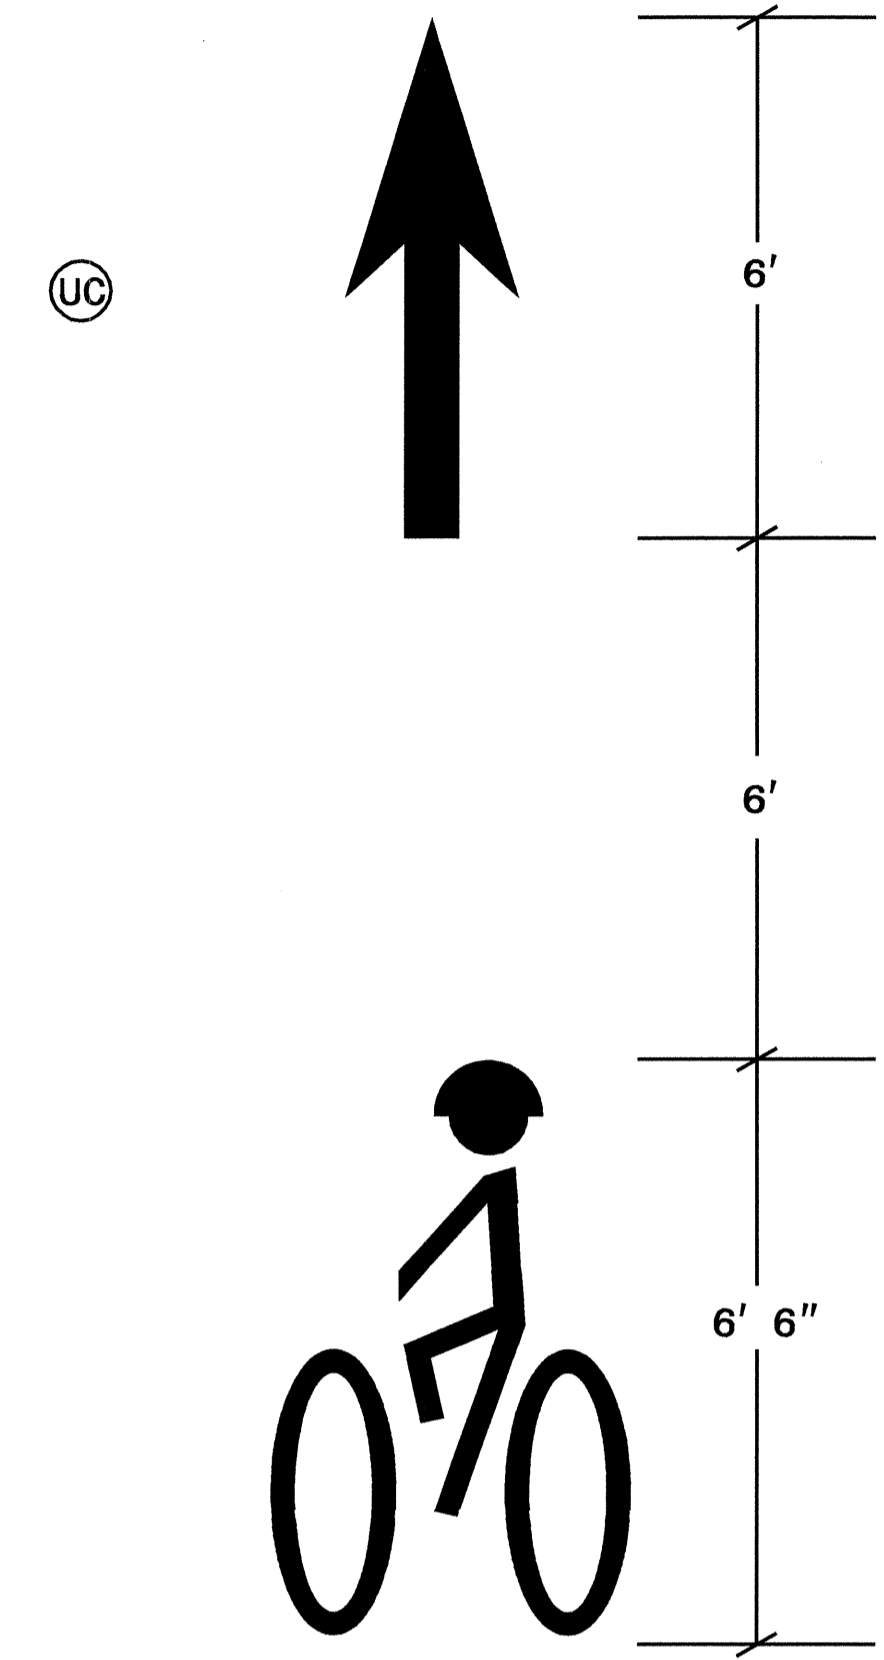

**SPECIAL DETAIL FOR BIKE SYMBOL (UJ/UC)**

NOTE: BOTH (UJ) AND (UC) SHALL BE HIGH SKID RESISTANT THERMOPLASTIC

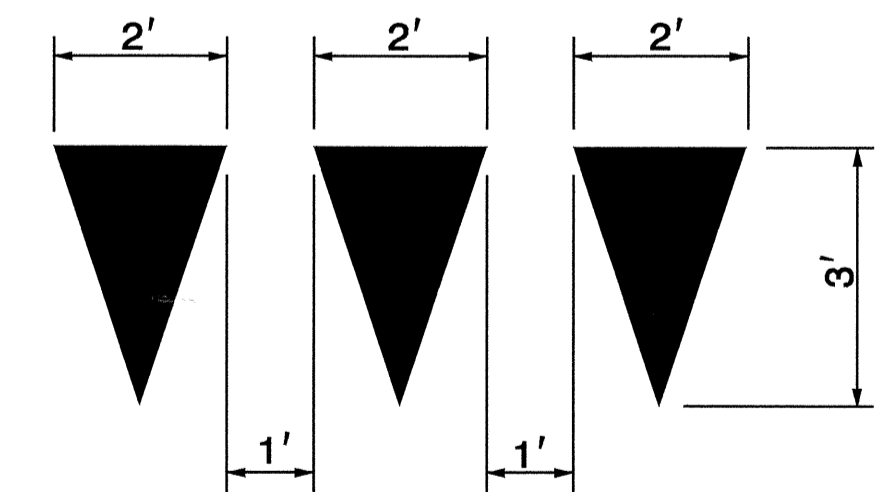

**SPECIAL DETAIL FOR YIELD LINE SHARK TEETH - (UM)**


PAYMENT FOR YIELD LINE SHARK TEETH WILL BE BASED ON POLYUREA SYMBOL

03-NOV-2008 10:02  
 \\dot\dfsroot\03\Proj\TIPProjects-r\3833b\trafficcontrol\top\pavement\_markings-r\3833b-pm01.dgn  
 gkbatel AT WZTC24748

APPROVED: SEAL 	DATE: 11/4/08	<b>FINAL PAVEMENT MARKING SCHEDULE</b>	REVISIONS <table border="1" style="width: 100%; border-collapse: collapse;"> <tr><td> </td><td> </td></tr> <tr><td> </td><td> </td></tr> <tr><td> </td><td> </td></tr> <tr><td> </td><td> </td></tr> </table>								
SCALE: NONE DATE: 10/08 DWG. BY: SJS/AKP DESIGN BY: SJS/AKP REVIEWED BY: DAP		CADD FILE									

NOTE: INSTALL BICYCLE LANE SYMBOL (UJ) & UC IN THE FOLLOWING LOCATIONS (NOT SHOWN):  
 -L- STA. 237+25 +/- NB AND SB DIRECTION  
 -L- STA. 248+40 +/- NB AND SB DIRECTION

NOTE: TIE TO EXISTING PAVEMENT MARKINGS  
 -L- STA. 229+50 +/-

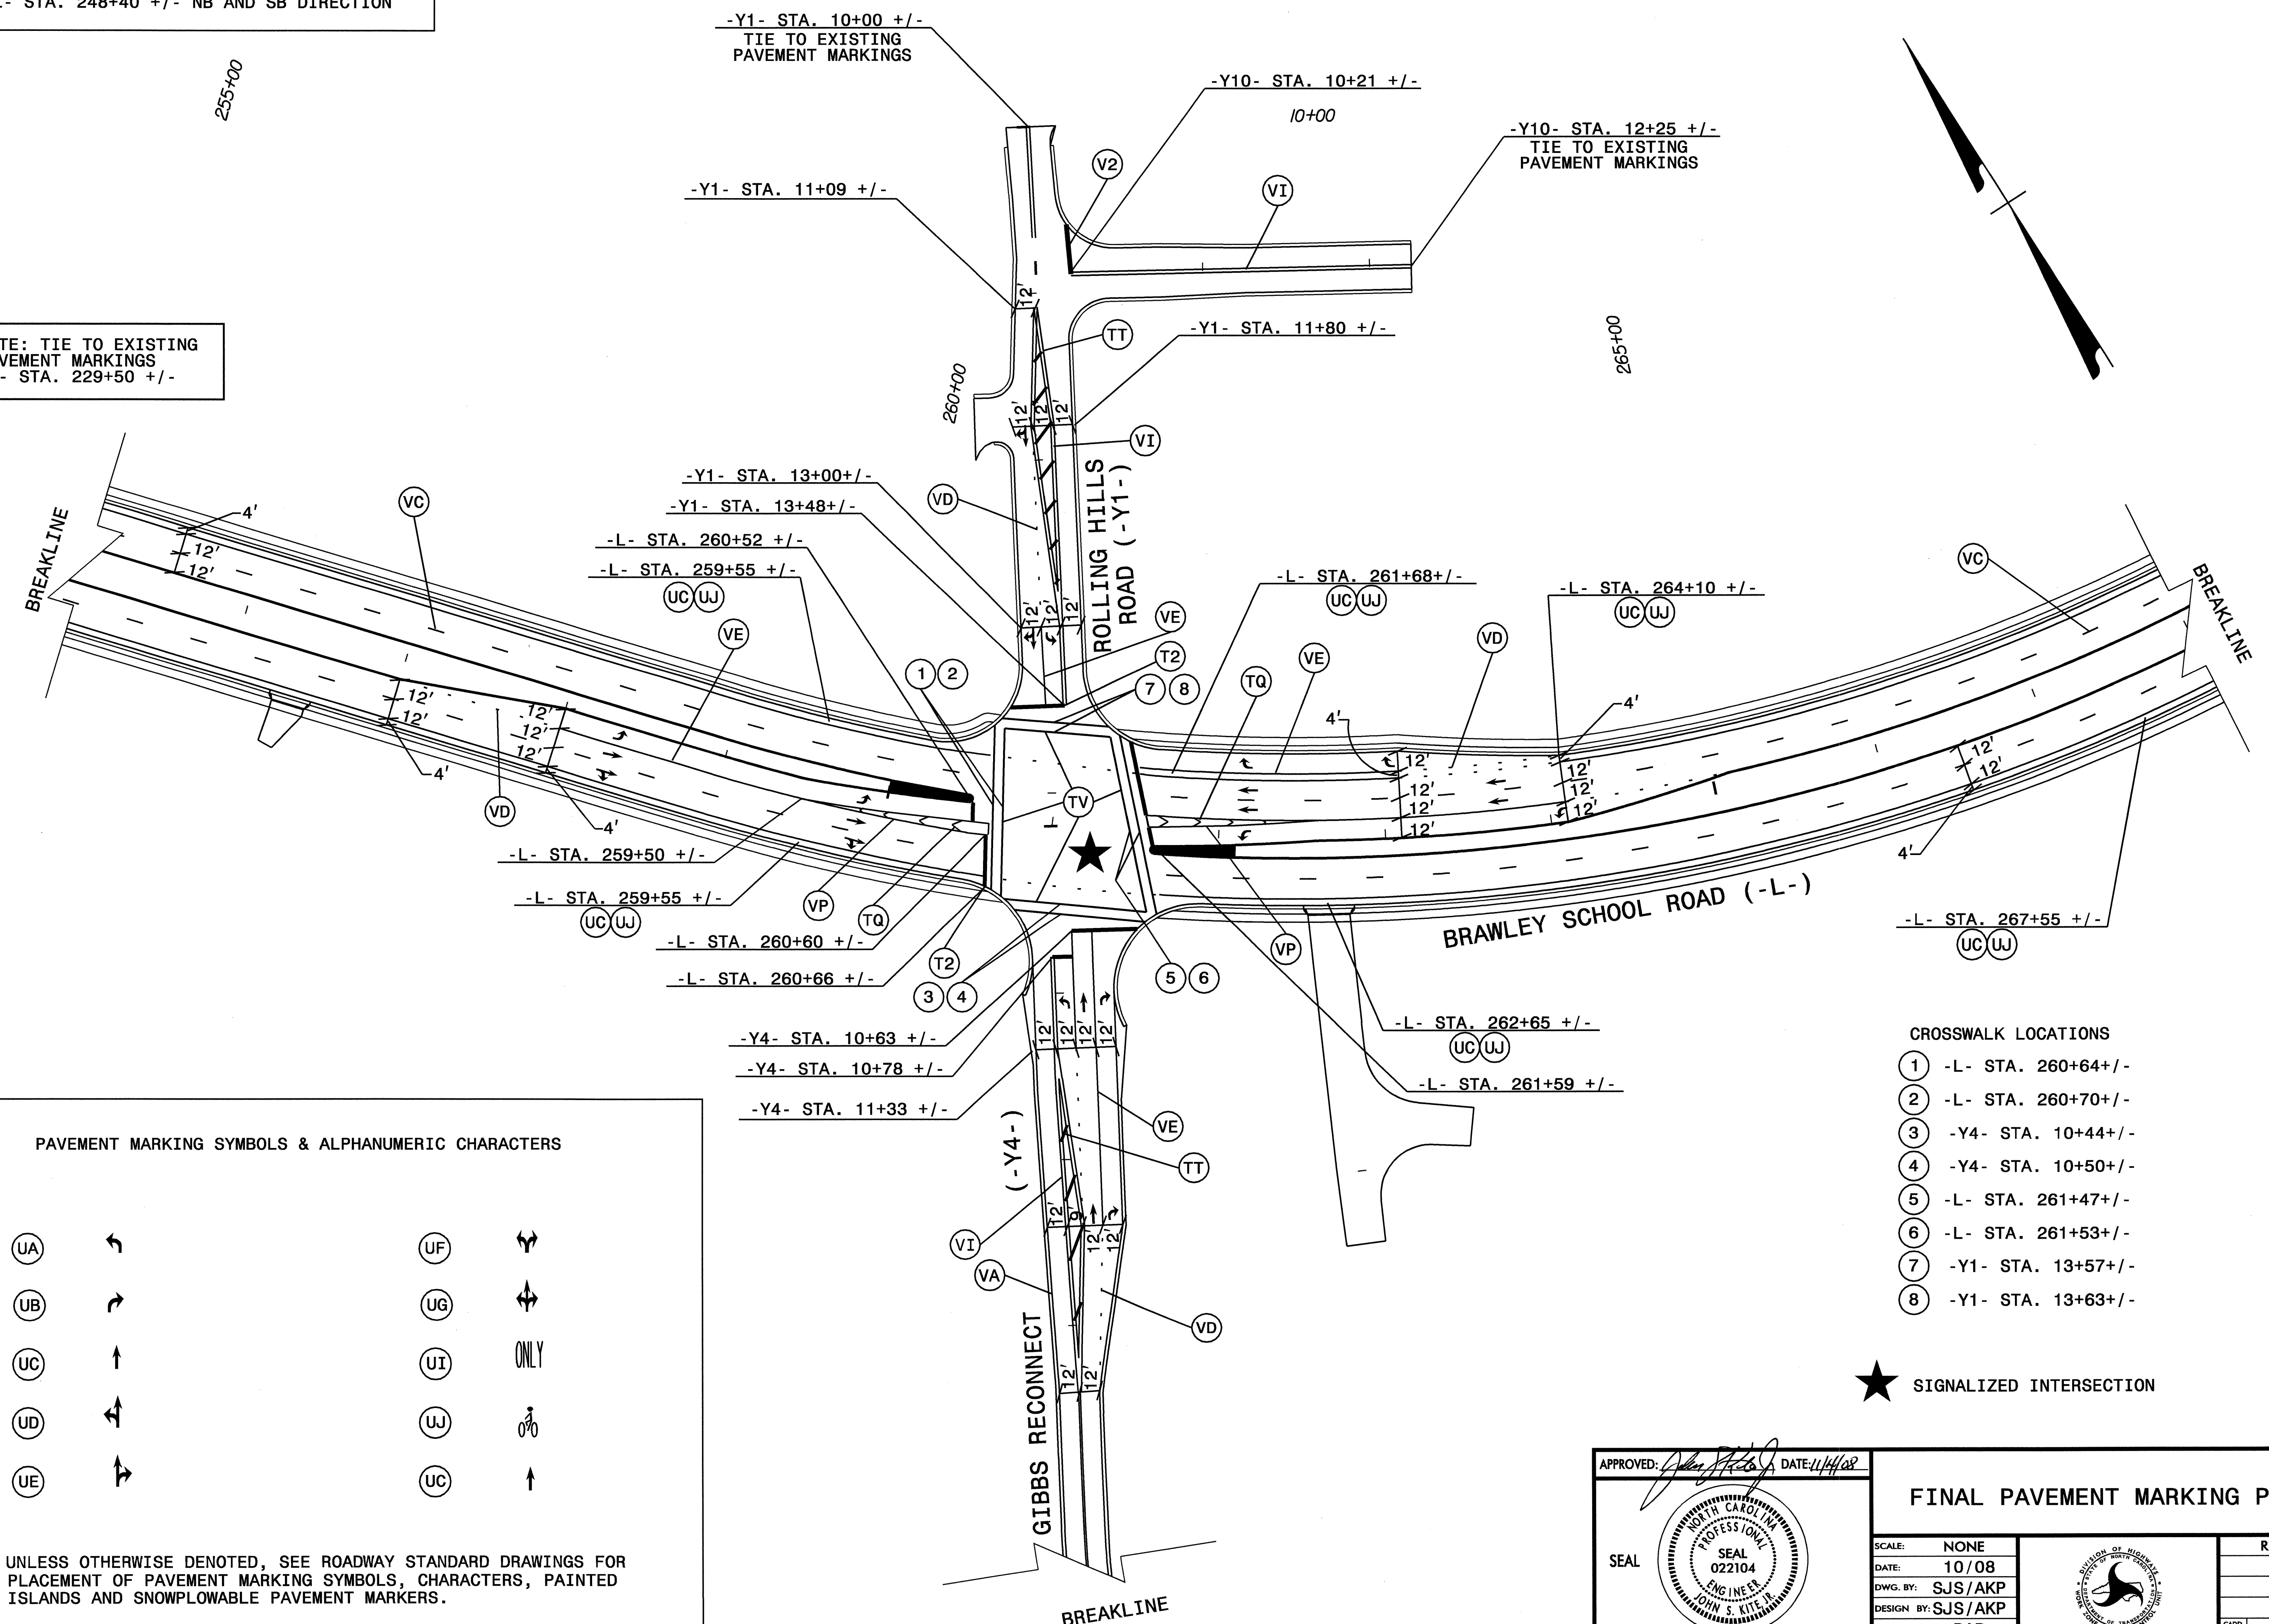

PAVEMENT MARKING SYMBOLS & ALPHANUMERIC CHARACTERS

(UA)	↗	(UF)	↔
(UB)	↘	(UG)	↔
(UC)	→	(UI)	ONLY
(UD)	↙	(UJ)	🚲
(UE)	↖	(UC)	↑

NOTE: UNLESS OTHERWISE DENOTED, SEE ROADWAY STANDARD DRAWINGS FOR PLACEMENT OF PAVEMENT MARKING SYMBOLS, CHARACTERS, PAINTED ISLANDS AND SNOWPLOWABLE PAVEMENT MARKERS.

- CROSSWALK LOCATIONS
- ① -L- STA. 260+64 +/-
  - ② -L- STA. 260+70 +/-
  - ③ -Y4- STA. 10+44 +/-
  - ④ -Y4- STA. 10+50 +/-
  - ⑤ -L- STA. 261+47 +/-
  - ⑥ -L- STA. 261+53 +/-
  - ⑦ -Y1- STA. 13+57 +/-
  - ⑧ -Y1- STA. 13+63 +/-

★ SIGNALIZED INTERSECTION


APPROVED:	DATE: 11/1/08	<b>FINAL PAVEMENT MARKING PLAN</b>							
SCALE: NONE	DATE: 10/08								
DWG. BY: SJS/AKP	DESIGN BY: SJS/AKP								
REVIEWED BY: DAP									
		REVISIONS							
		<table border="1"> <tr> <td> </td> <td> </td> </tr> <tr> <td> </td> <td> </td> </tr> <tr> <td> </td> <td> </td> </tr> </table>							

03-NOV-2008 10:08 \\dot\dfsroot\on\proj\TIP\Projects-r\3833b\traffic\trafficcontrol\top\pavement\_markings-r\3833b\_pm02.dgn akpatel AT WZT244748

PAVEMENT MARKING SYMBOLS & ALPHANUMERIC CHARACTERS

(UA)	↪	(UF)	↻
(UB)	↪	(UG)	↻
(UC)	→	(UI)	ONLY
(UD)	↻	(UJ)	🚲
(UE)	↻	(UC)	↑
(UM)	▼▼▼		

NOTE: UNLESS OTHERWISE DENOTED, SEE ROADWAY STANDARD DRAWINGS FOR PLACEMENT OF PAVEMENT MARKING SYMBOLS, CHARACTERS, PAINTED ISLANDS AND SNOWPLOWABLE MARKERS.

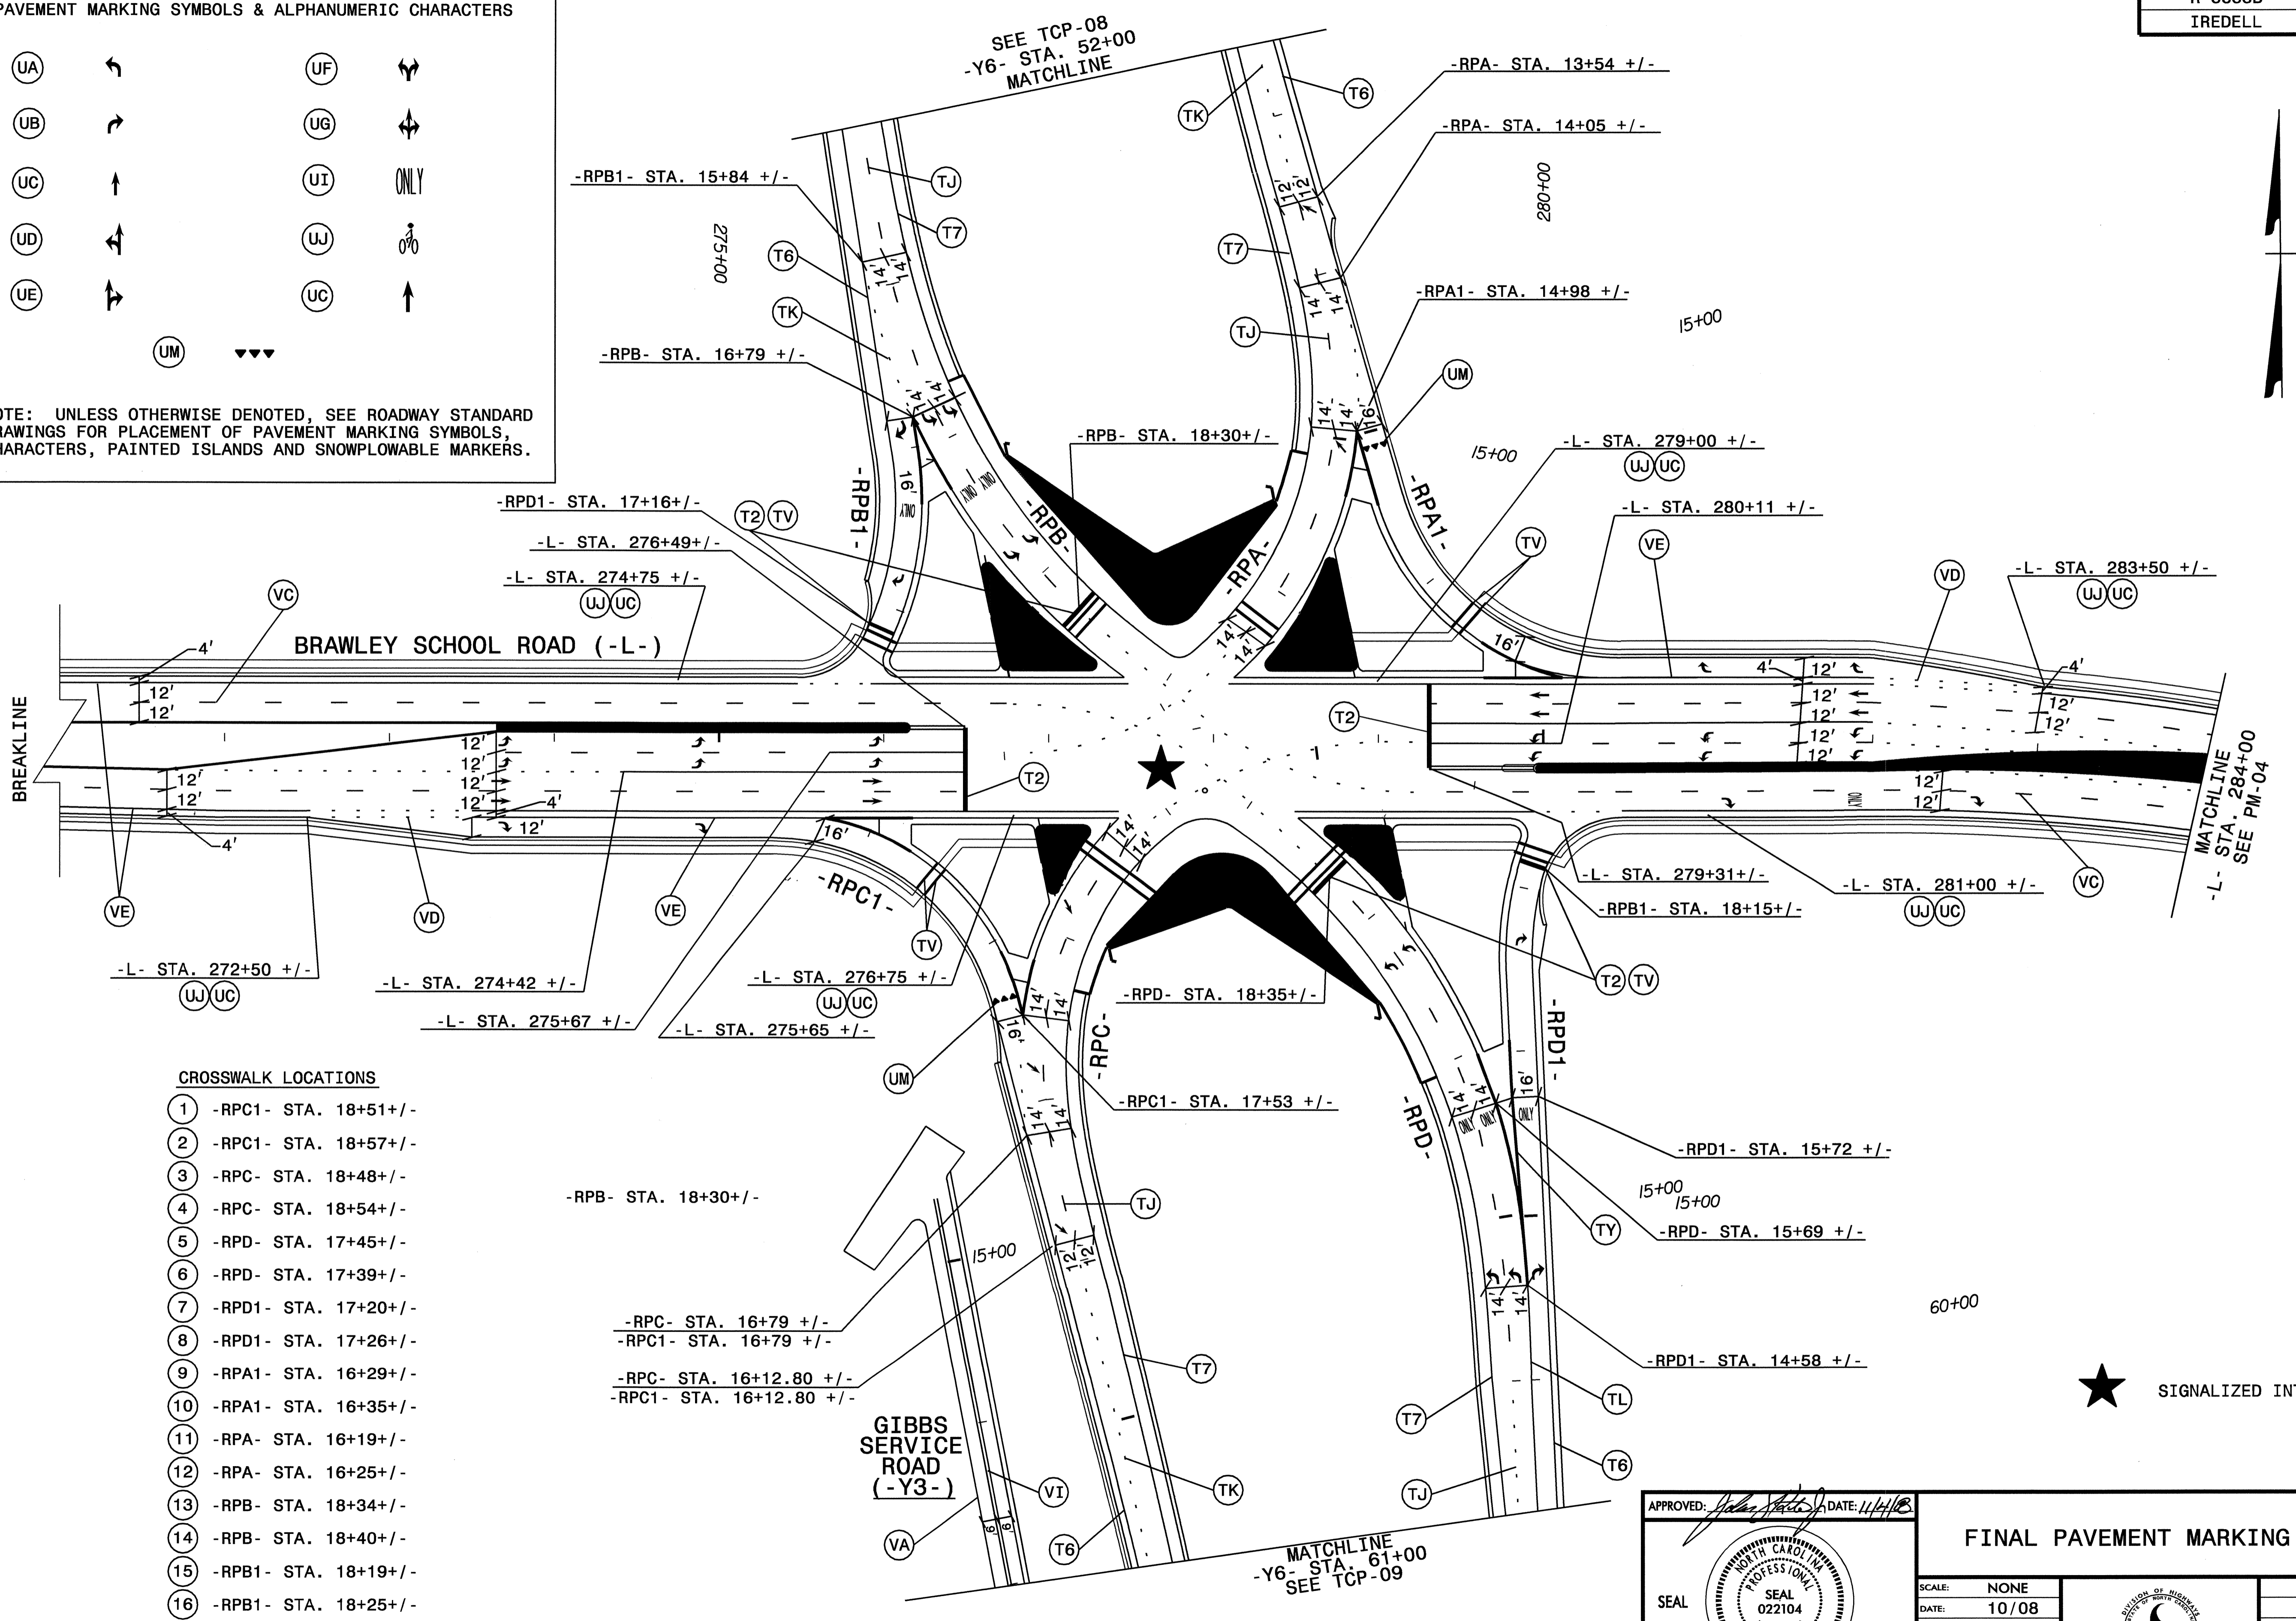

CROSSWALK LOCATIONS

- 1 -RPC1- STA. 18+51+/-
- 2 -RPC1- STA. 18+57+/-
- 3 -RPC- STA. 18+48+/-
- 4 -RPC- STA. 18+54+/-
- 5 -RPD- STA. 17+45+/-
- 6 -RPD- STA. 17+39+/-
- 7 -RPD1- STA. 17+20+/-
- 8 -RPD1- STA. 17+26+/-
- 9 -RPA1- STA. 16+29+/-
- 10 -RPA1- STA. 16+35+/-
- 11 -RPA- STA. 16+19+/-
- 12 -RPA- STA. 16+25+/-
- 13 -RPB- STA. 18+34+/-
- 14 -RPB- STA. 18+40+/-
- 15 -RPB1- STA. 18+19+/-
- 16 -RPB1- STA. 18+25+/-

03-NOV-2008 10:08  
 \\dot\dfsroot\01\Proj\TIPProjects-r\3833b\traffic\control\pavement markings\3833b\_pm03.dgn  
 akbatel AT WZTC24748

APPROVED: *[Signature]* DATE: 11/4/08

SEAL


**FINAL PAVEMENT MARKING PLAN**

SCALE: NONE		REVISIONS
DATE: 10/08		
DWG. BY: SJS/AKP		
DESIGN BY: SJS/AKP		
REVIEWED BY: DAP		

PAVEMENT MARKING SYMBOLS & ALPHANUMERIC CHARACTERS

(UA)	↗	(UD)	↖	(UG)	↔
(UB)	↘	(UE)	↗	(UI)	ONLY
(UC)	↑	(UF)	↘	(UJ)	0%
		(UC)	↑		


NOTE: UNLESS OTHERWISE DENOTED, SEE ROADWAY STANDARD DRAWINGS FOR PLACEMENT OF PAVEMENT MARKING SYMBOLS, CHARACTERS, PAINTED ISLANDS AND SNOWPLOWABLE PAVEMENT MARKERS.

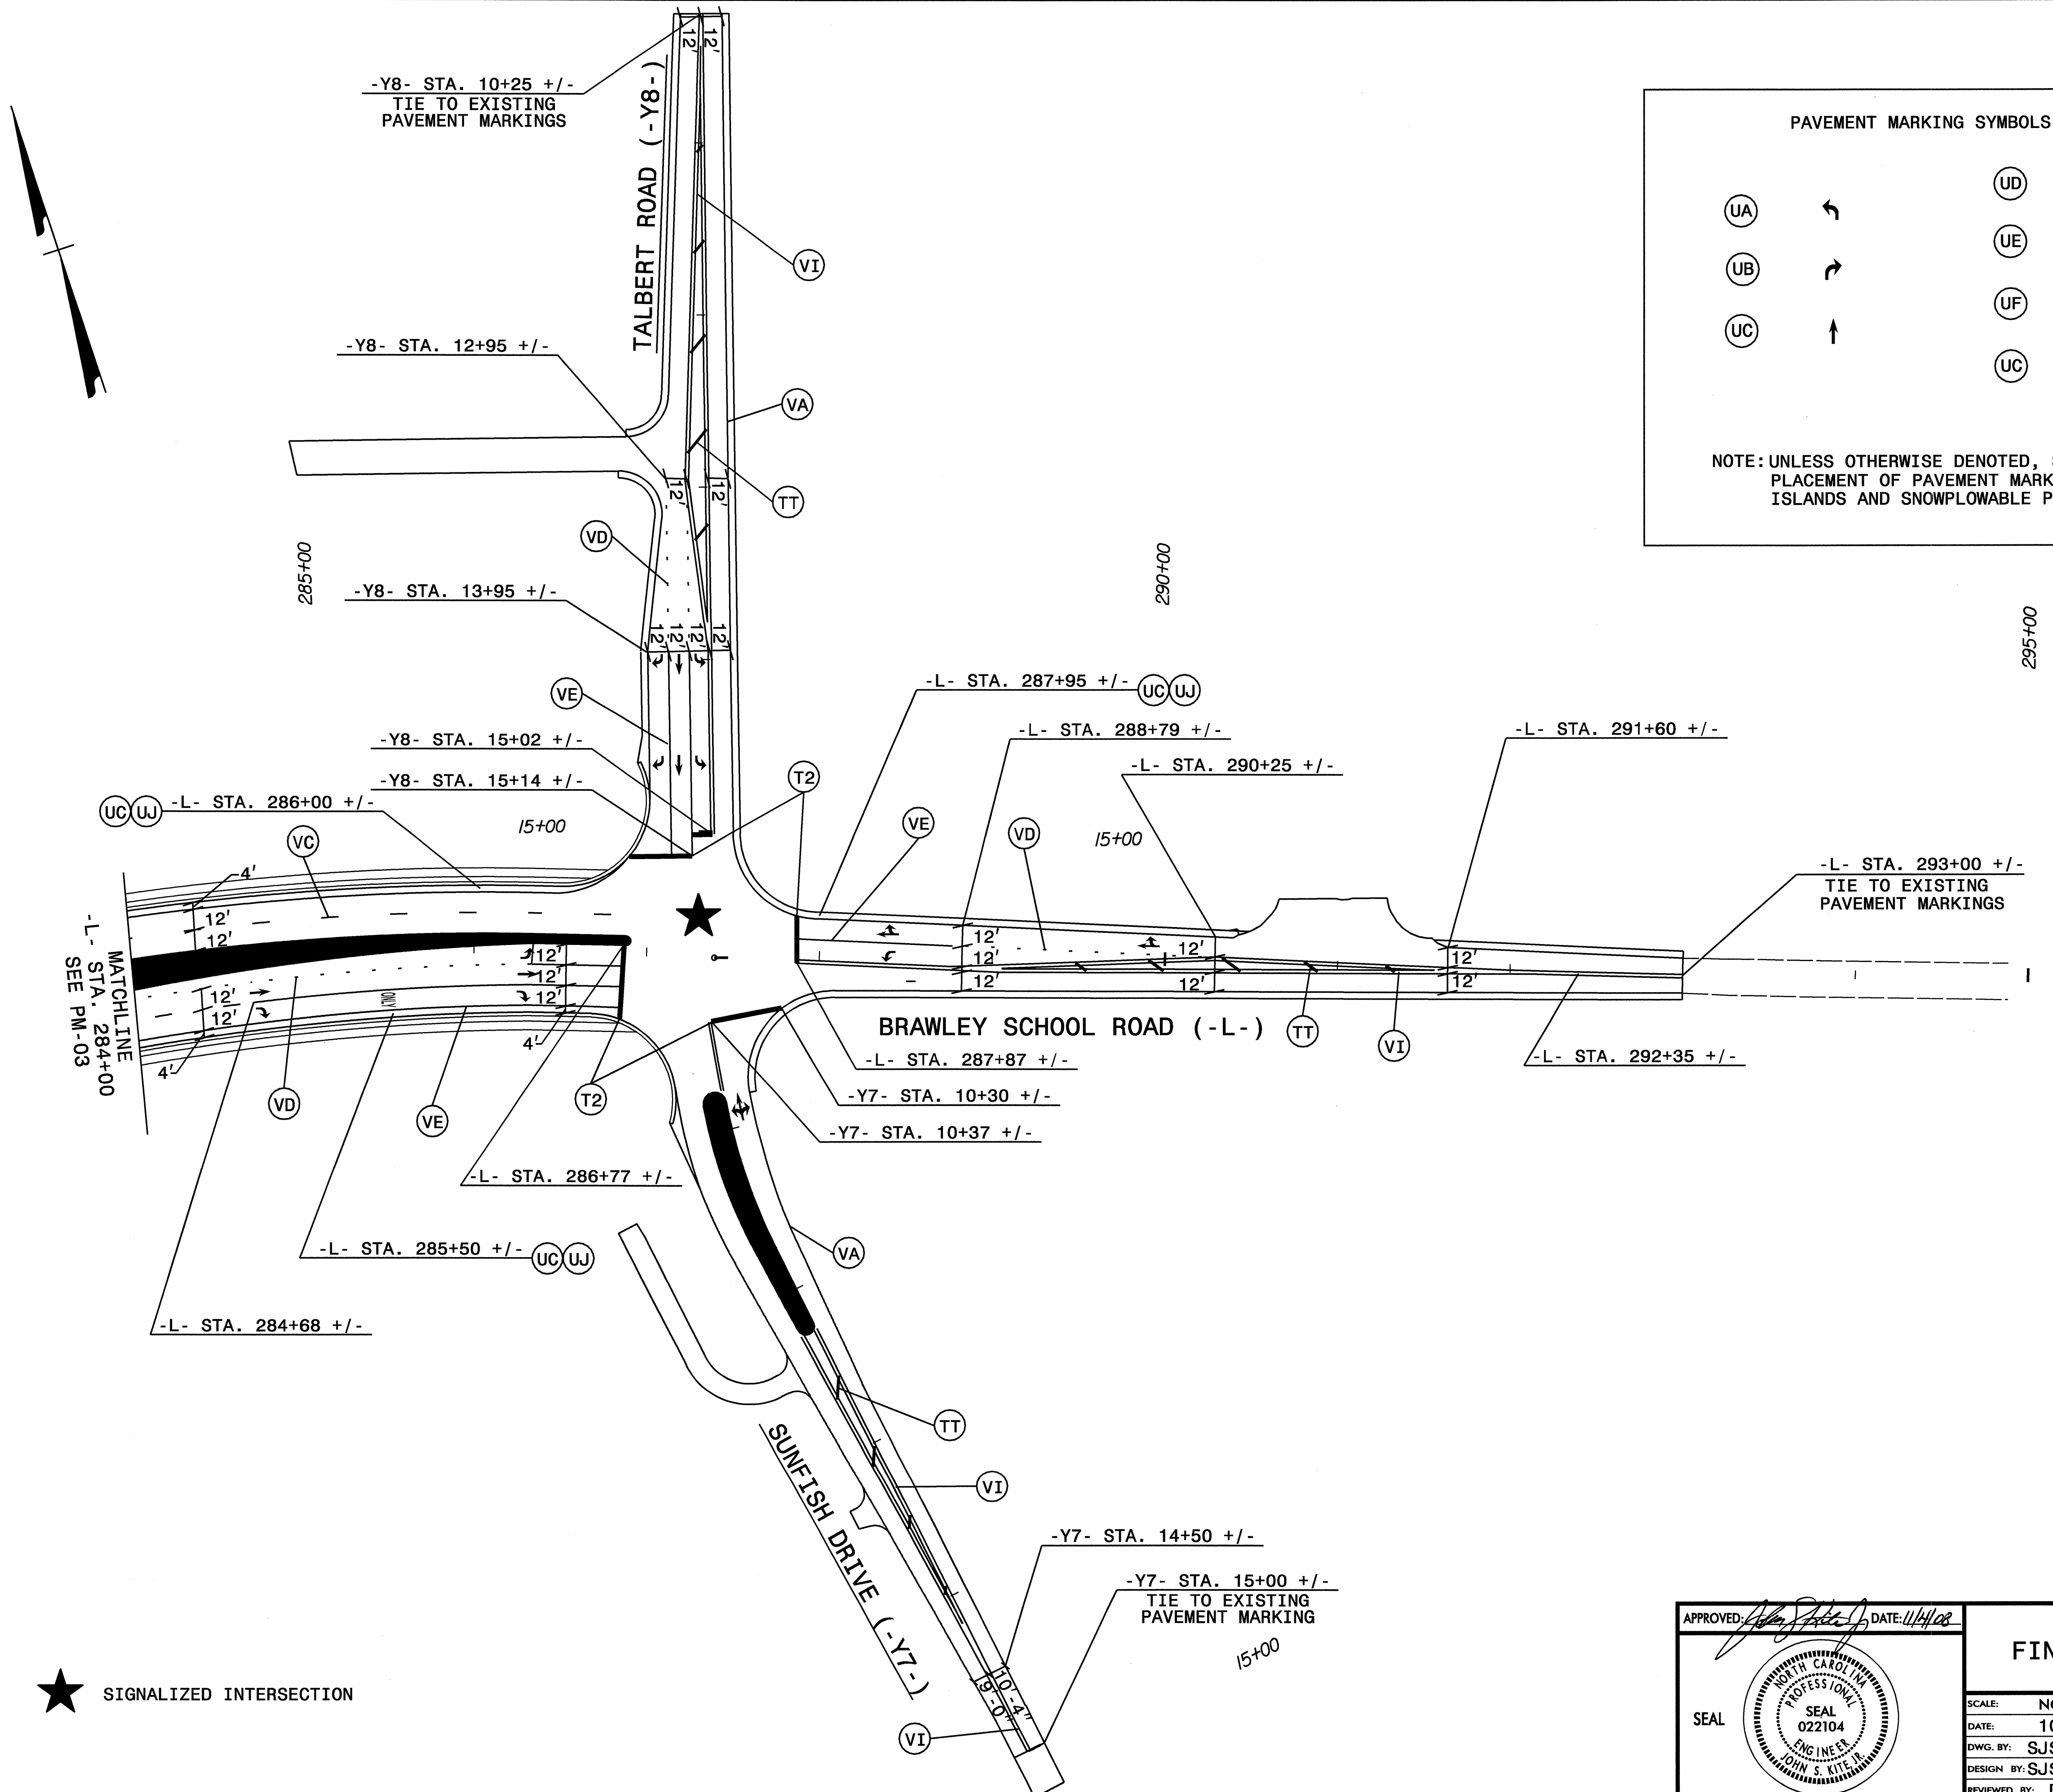

★ SIGNALIZED INTERSECTION

APPROVED: <i>[Signature]</i> DATE: 11/1/08	<b>FINAL PAVEMENT MARKING PLAN</b>	
	SCALE: NONE	
	DATE: 10/08	
	DWG. BY: SJS/AKP	
	DESIGN BY: SJS/AKP	
REVIEWED BY: DAP	REVISIONS	


03-NOV-2008 10:08  
 \\dot\dfs\oofon\Proj\TIP\Projects-r\3833b\traffic\control\top\pavement markings-r\3833b-pm04.dgn  
 akpatel AT WZTC244748

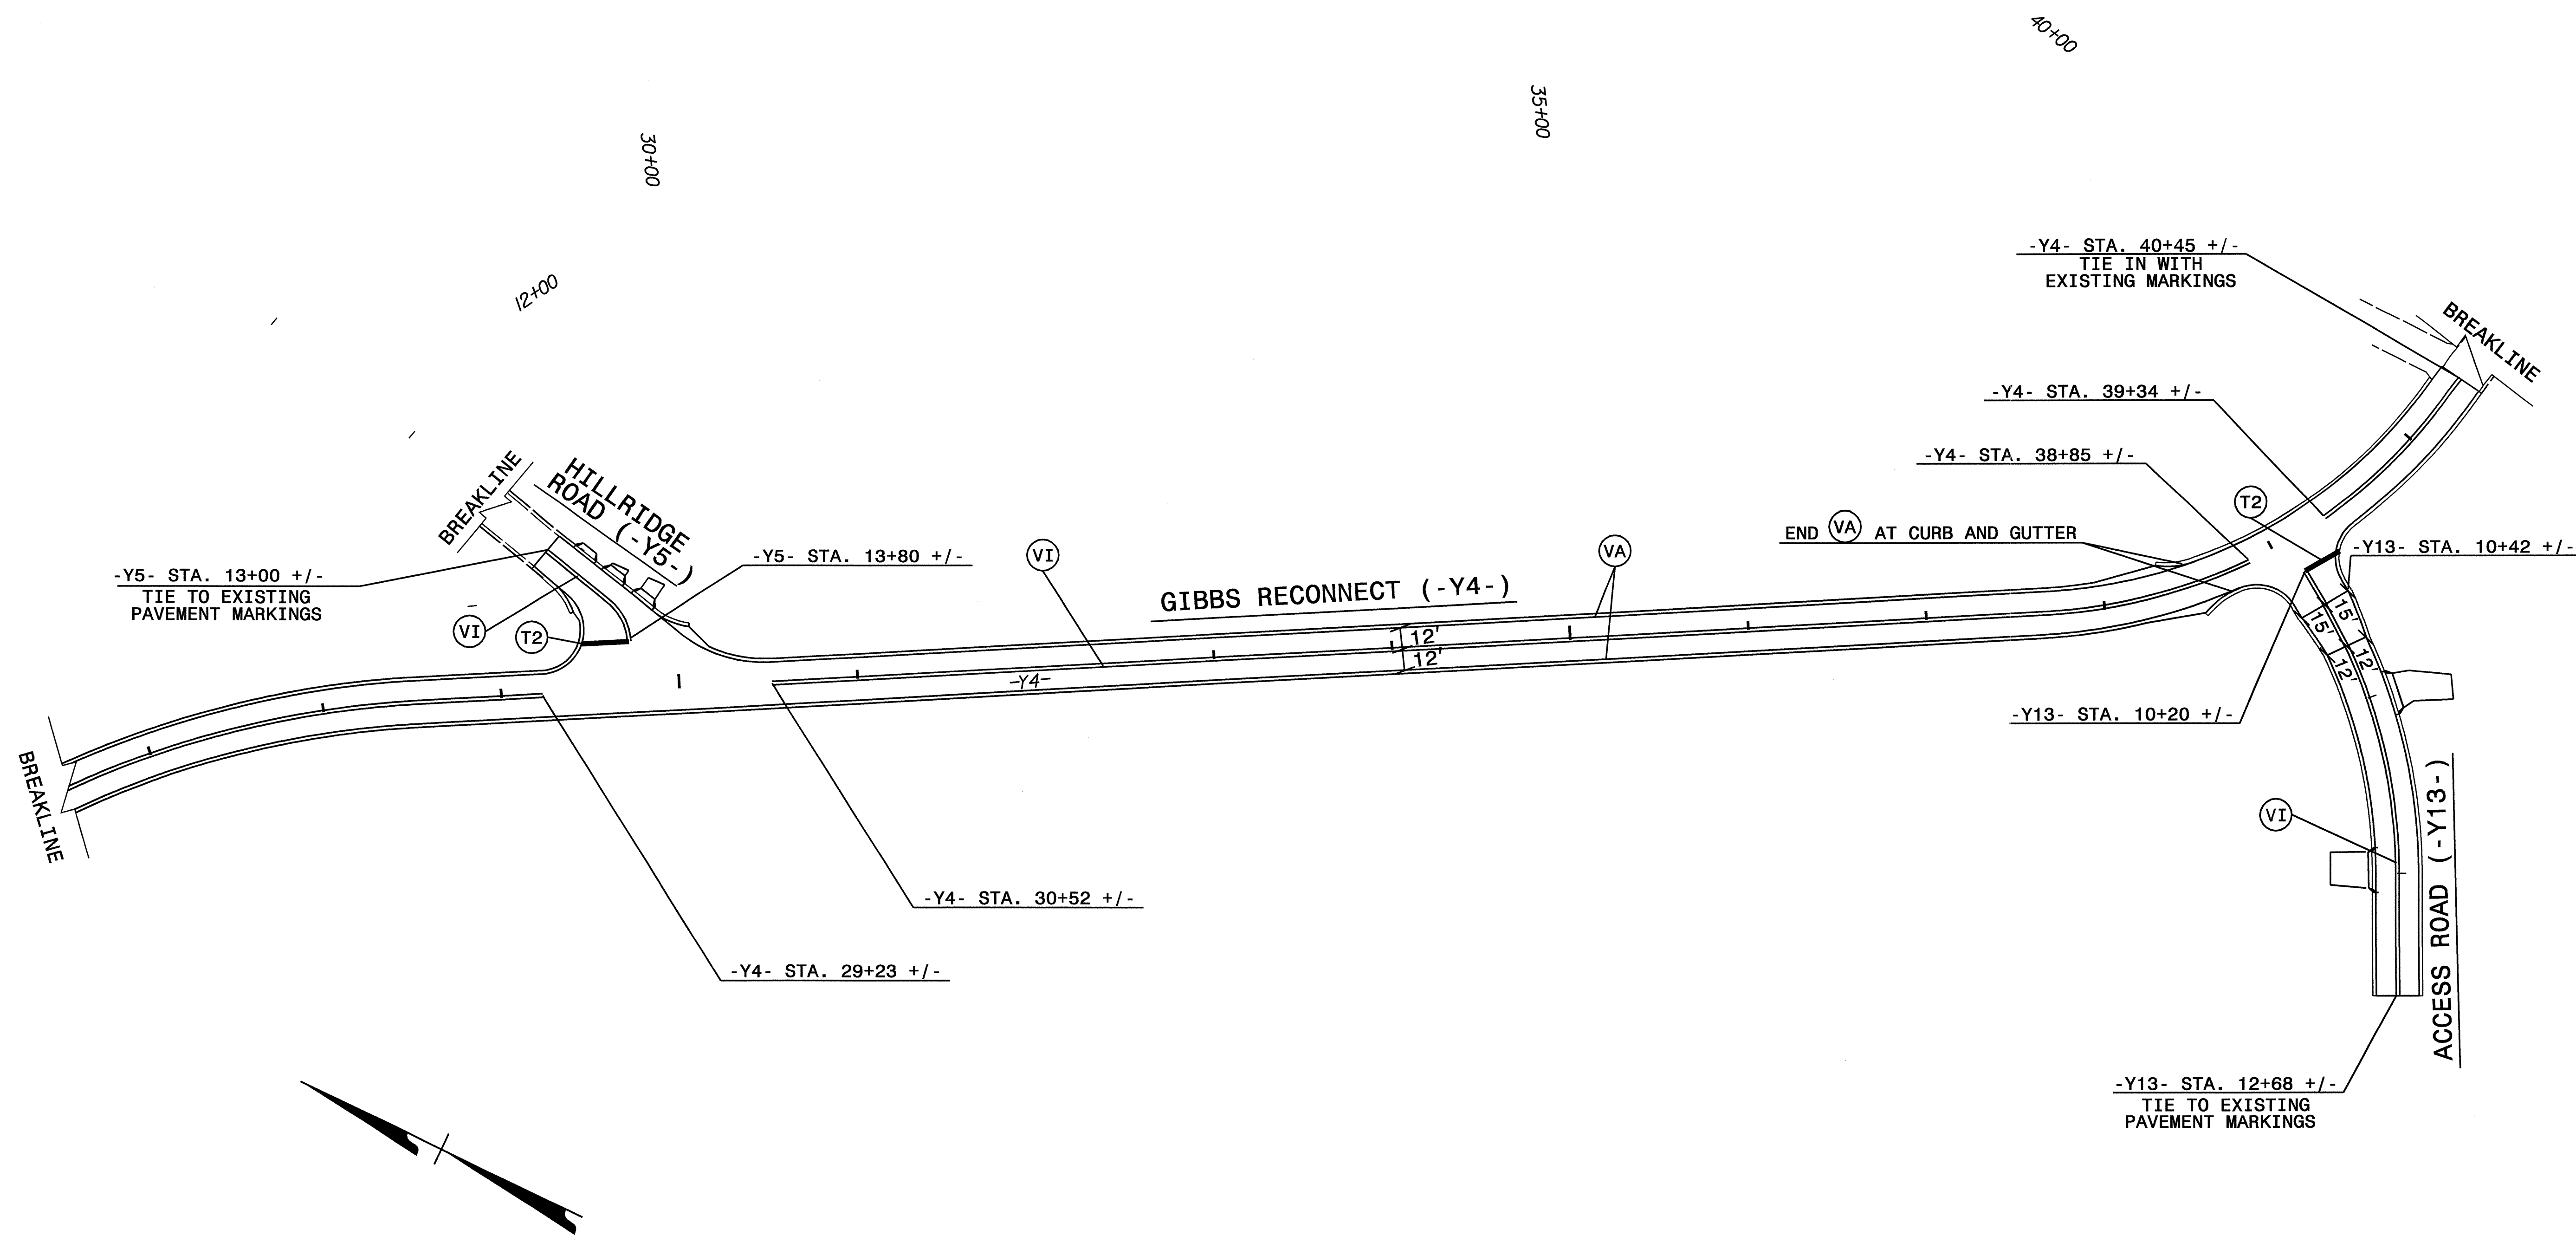

03-NOV-2008 10:07  
 \\dot\dfs\root0\Proj\TIPProj\Projects-R\3833b\traffic\trafficcontrol\top\pavement markings\R3833b\_pm05.dgn  
 akp\atel AT WZTC244748

NOTE: SEE ROADWAY STANDARD DRAWINGS FOR PLACEMENT OF SNOWPLOWABLE PAVEMENT MARKERS


APPROVED: <i>[Signature]</i> DATE: 11/4/08	<b>FINAL PAVEMENT MARKING PLAN</b>	
	SCALE: NONE	
	DATE: 10/08	
	DWG. BY: SJS/AKP	
	DESIGN BY: SJS/AKP	
REVIEWED BY: DAP	REVISIONS	

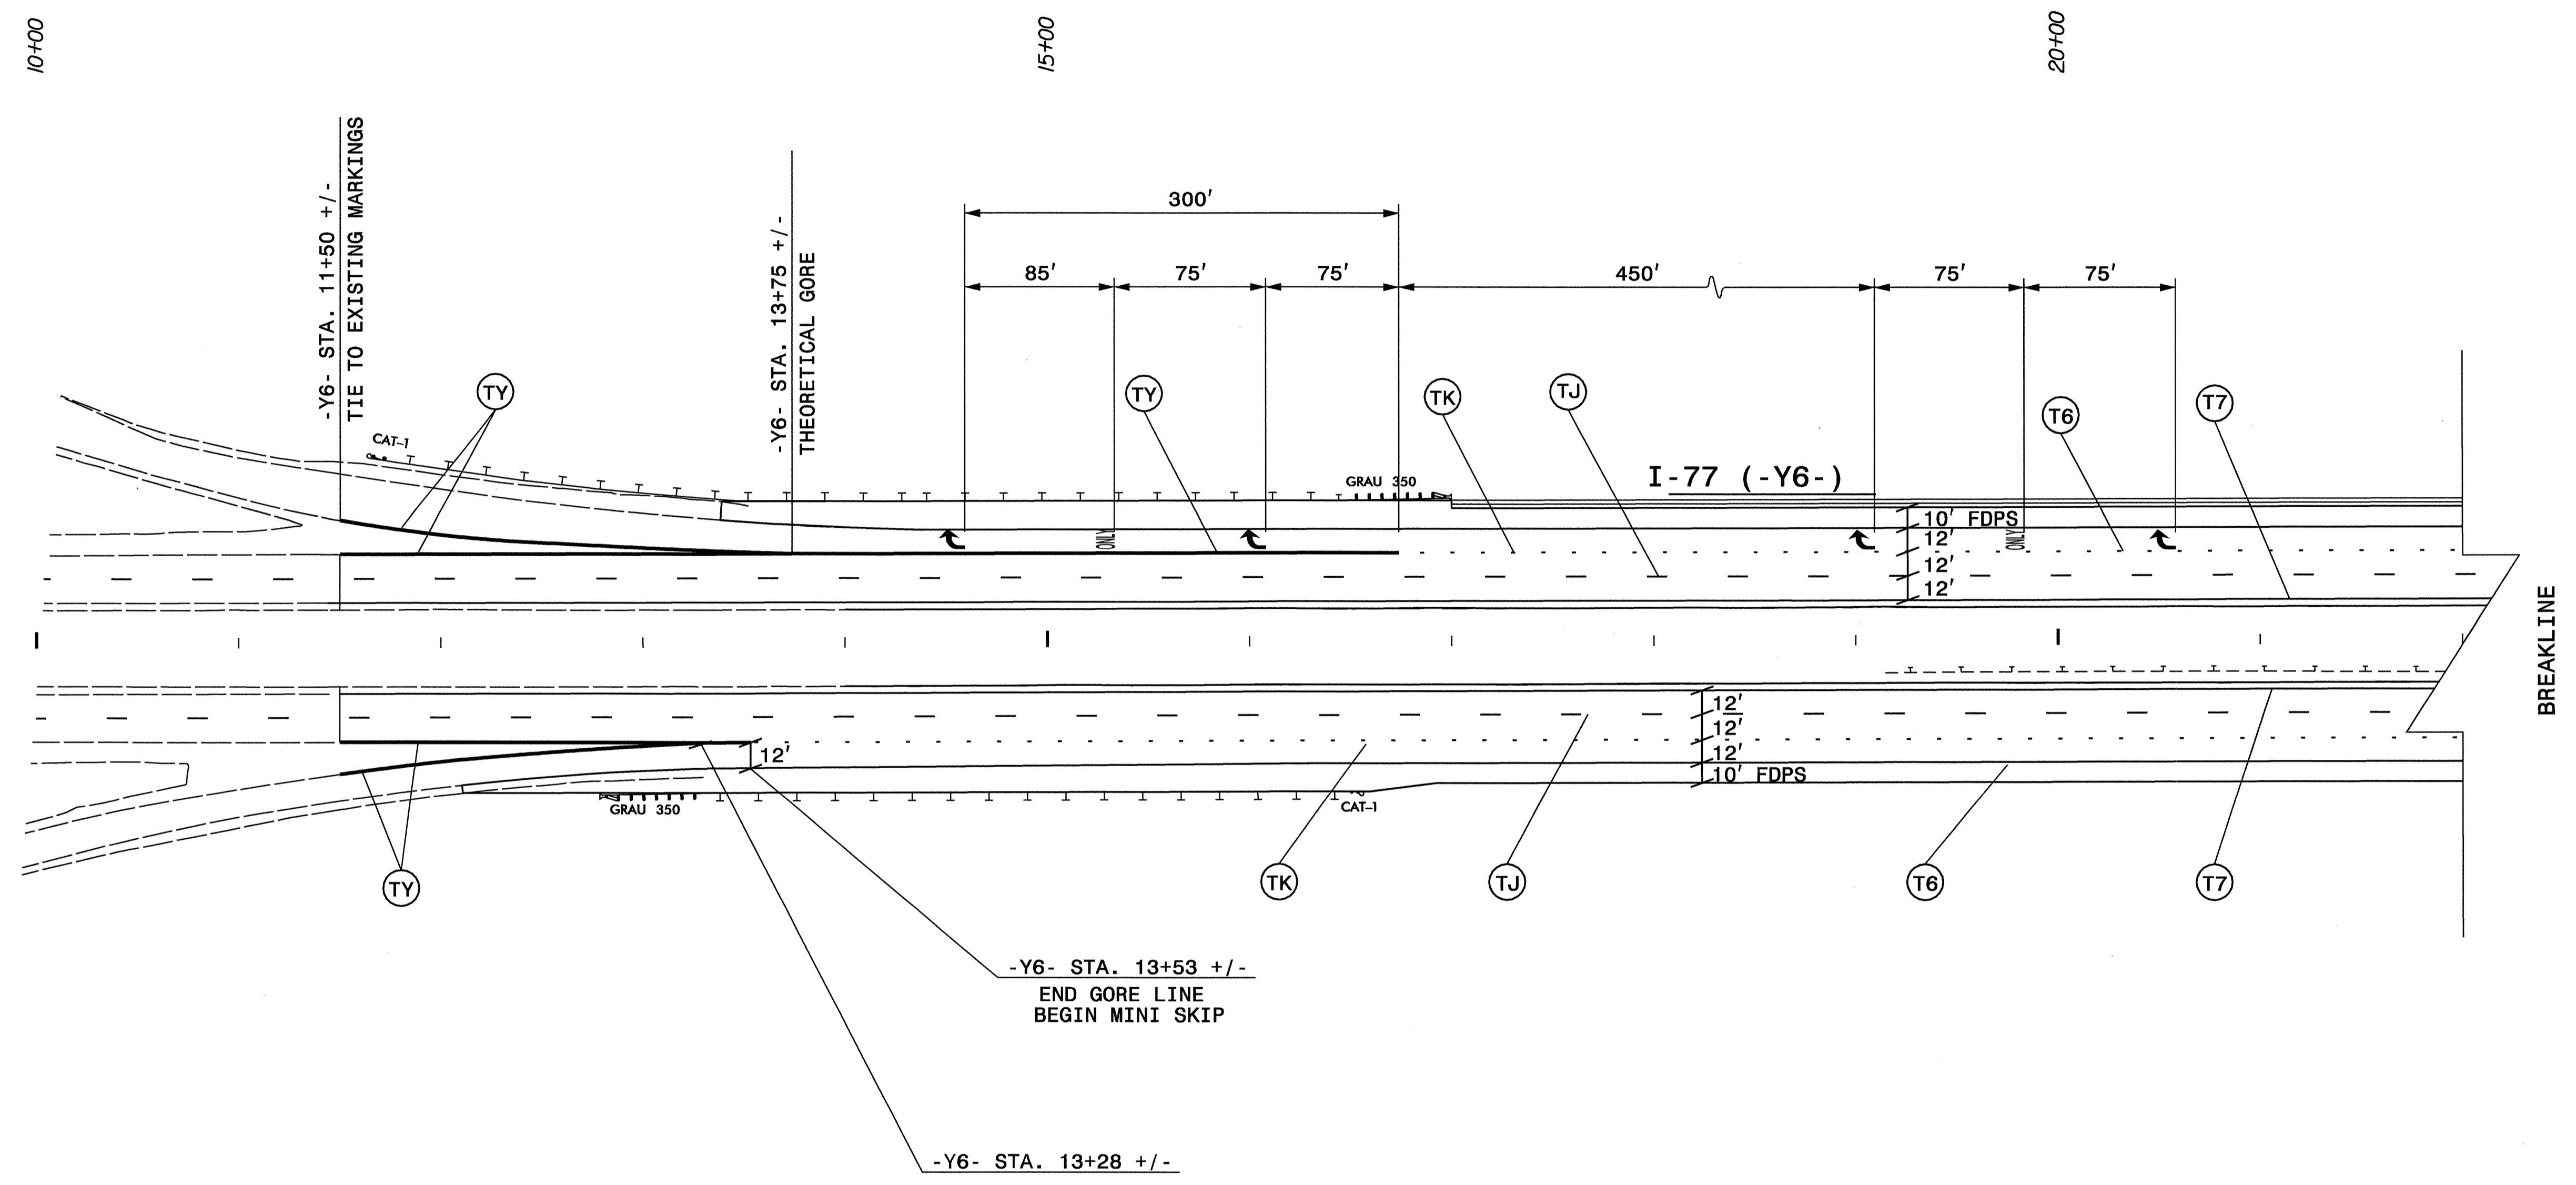

NOTE: SEE ROADWAY STANDARD DRAWINGS FOR PLACEMENT OF SNOWPLOWABLE PAVEMENT MARKERS




03-NOV-2008 10:03  
 \\dot\dfsroot\on\proj\TIP\projects-r\3833b\traffic\trafficcontrol\top\pavement markings\3833b-pm06.dgn  
 akpatel AT WZTC244748



APPROVED: <i>[Signature]</i> DATE: 11/4/08	<b>FINAL PAVEMENT MARKING PLAN</b>	
	SCALE: NONE	
	DATE: 10/08	
	DWG. BY: SJS/AKP	
	DESIGN BY: SJS/AKP	
REVIEWED BY: DAP	REVISIONS	

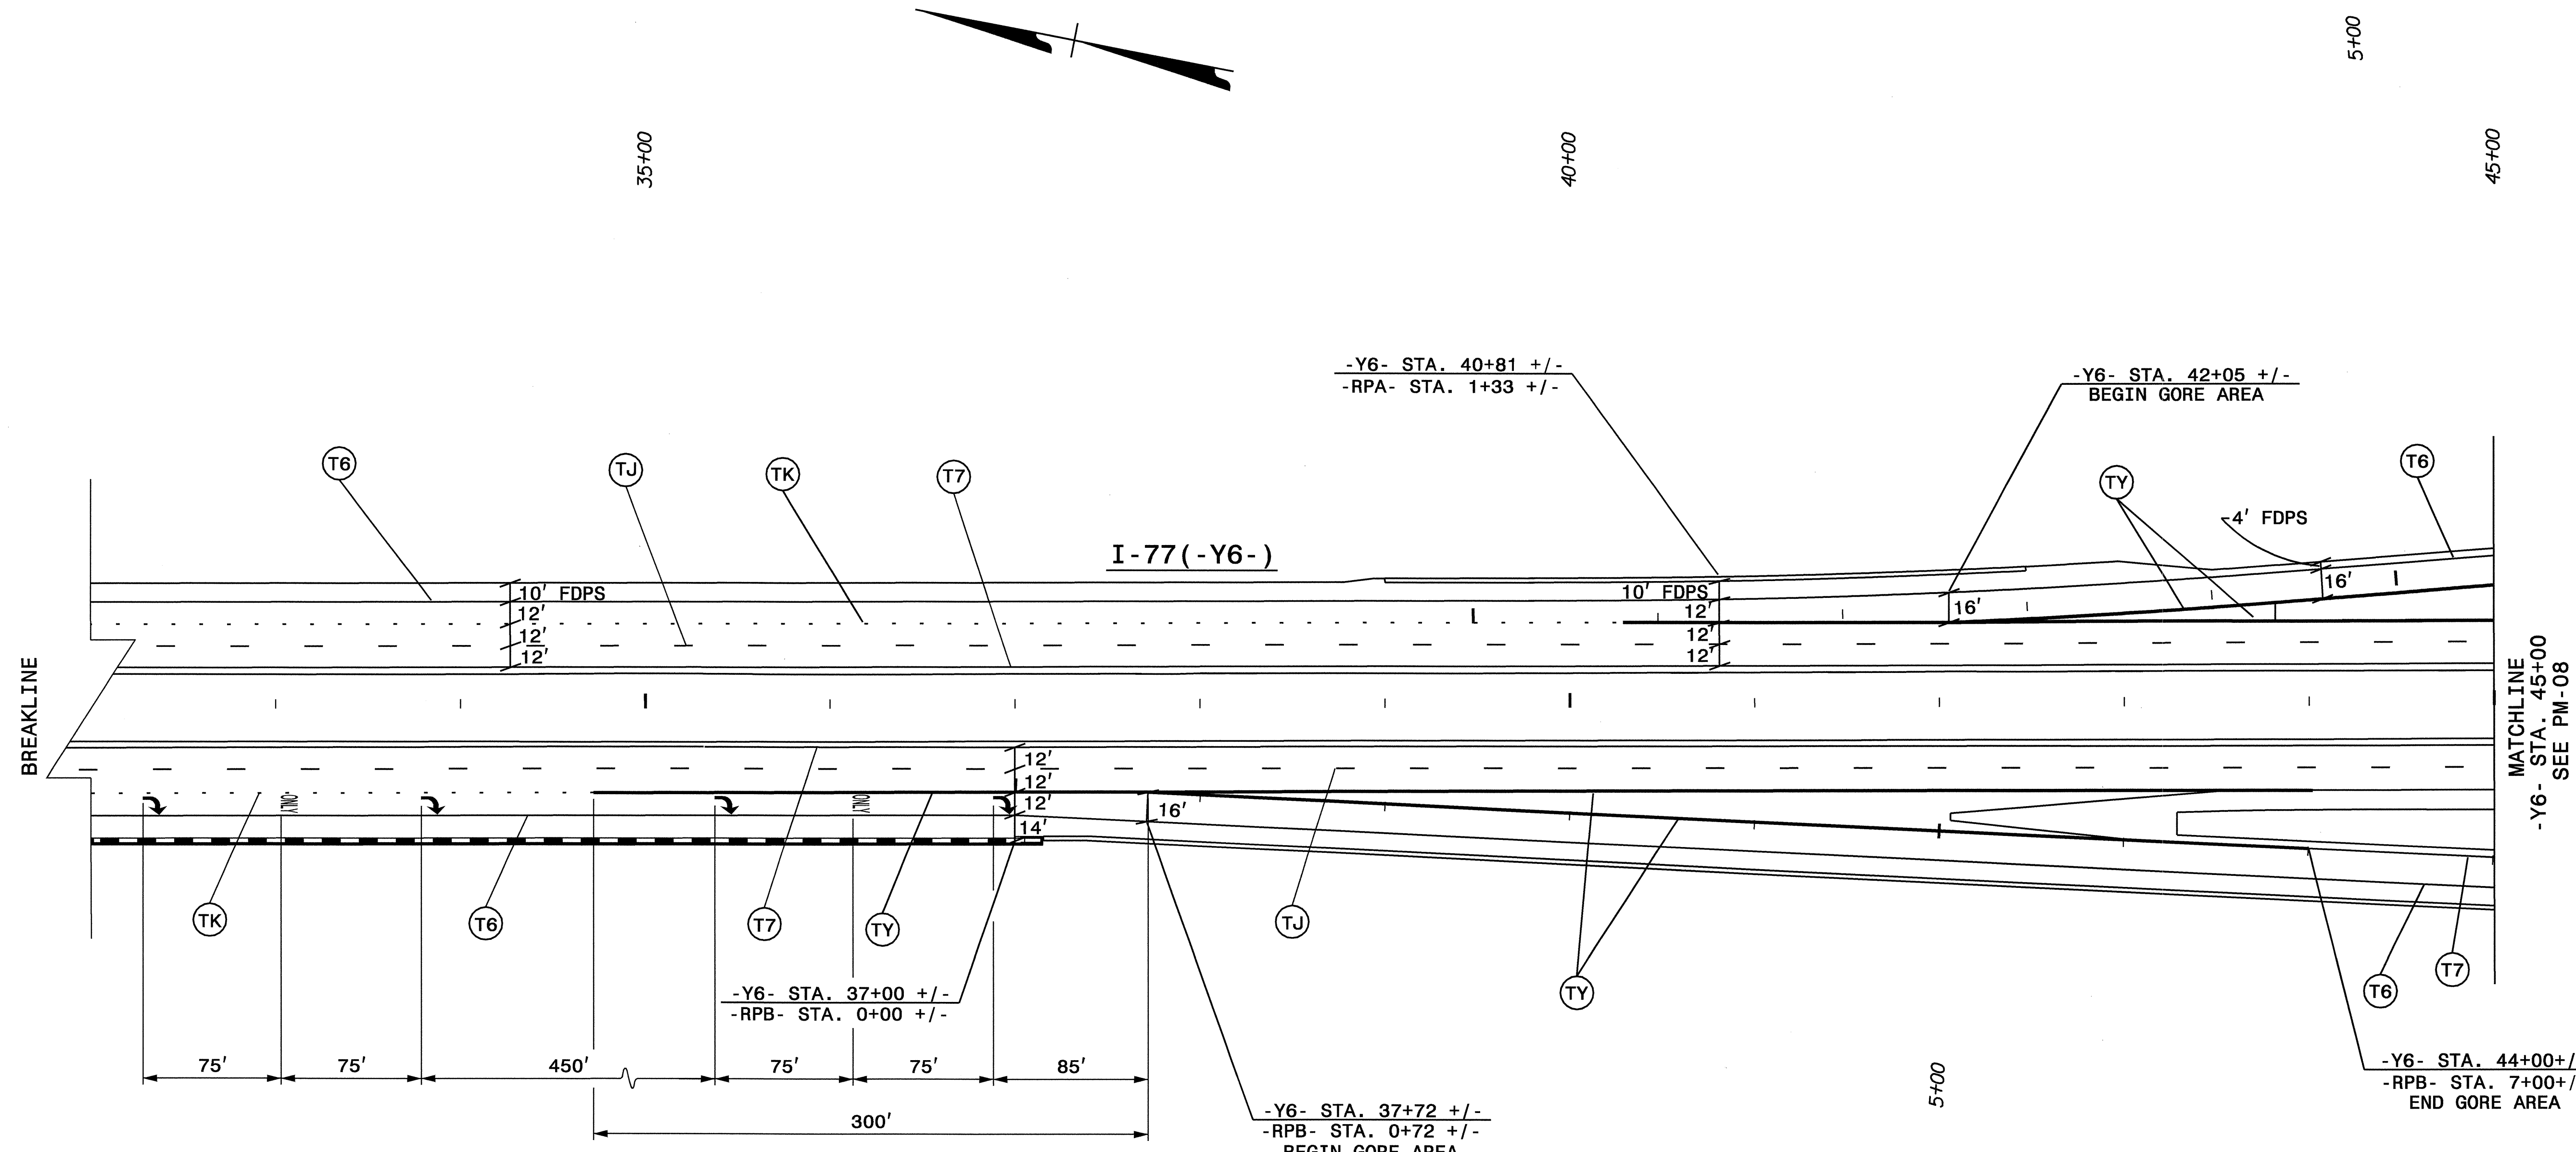

03-NOV-2008 10:07  
 \\dot\dfs\root\Pro\TIP\Projects-r\3833b\Traffic\TrafficControl\top\pavement markings\3833b\_pm07.dgn  
 akpdtel AT WZTC244748

NOTE: SEE ROADWAY STANDARD DRAWINGS FOR PLACEMENT OF SNOWPLOWABLE PAVEMENT MARKERS

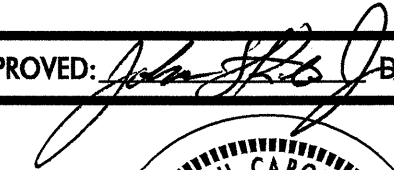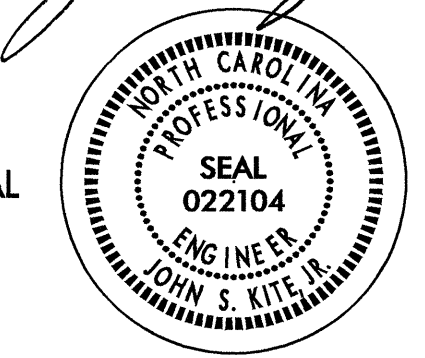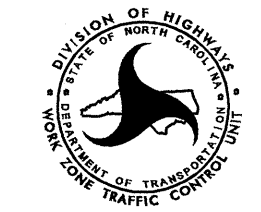APPROVED:  DATE: 10/10/08	<b>FINAL PAVEMENT MARKING PLAN</b>	
	SCALE: NONE	
	DATE: 10/08	
	DWG. BY: SJS/AKP	
	DESIGN BY: SJS/AKP	
REVIEWED BY: DAP	REVISIONS	

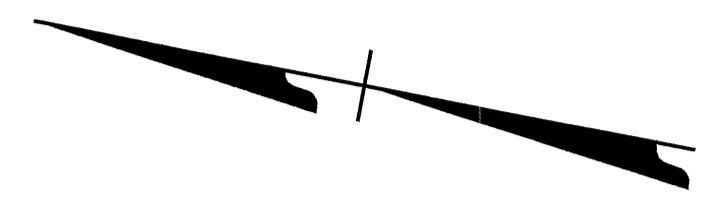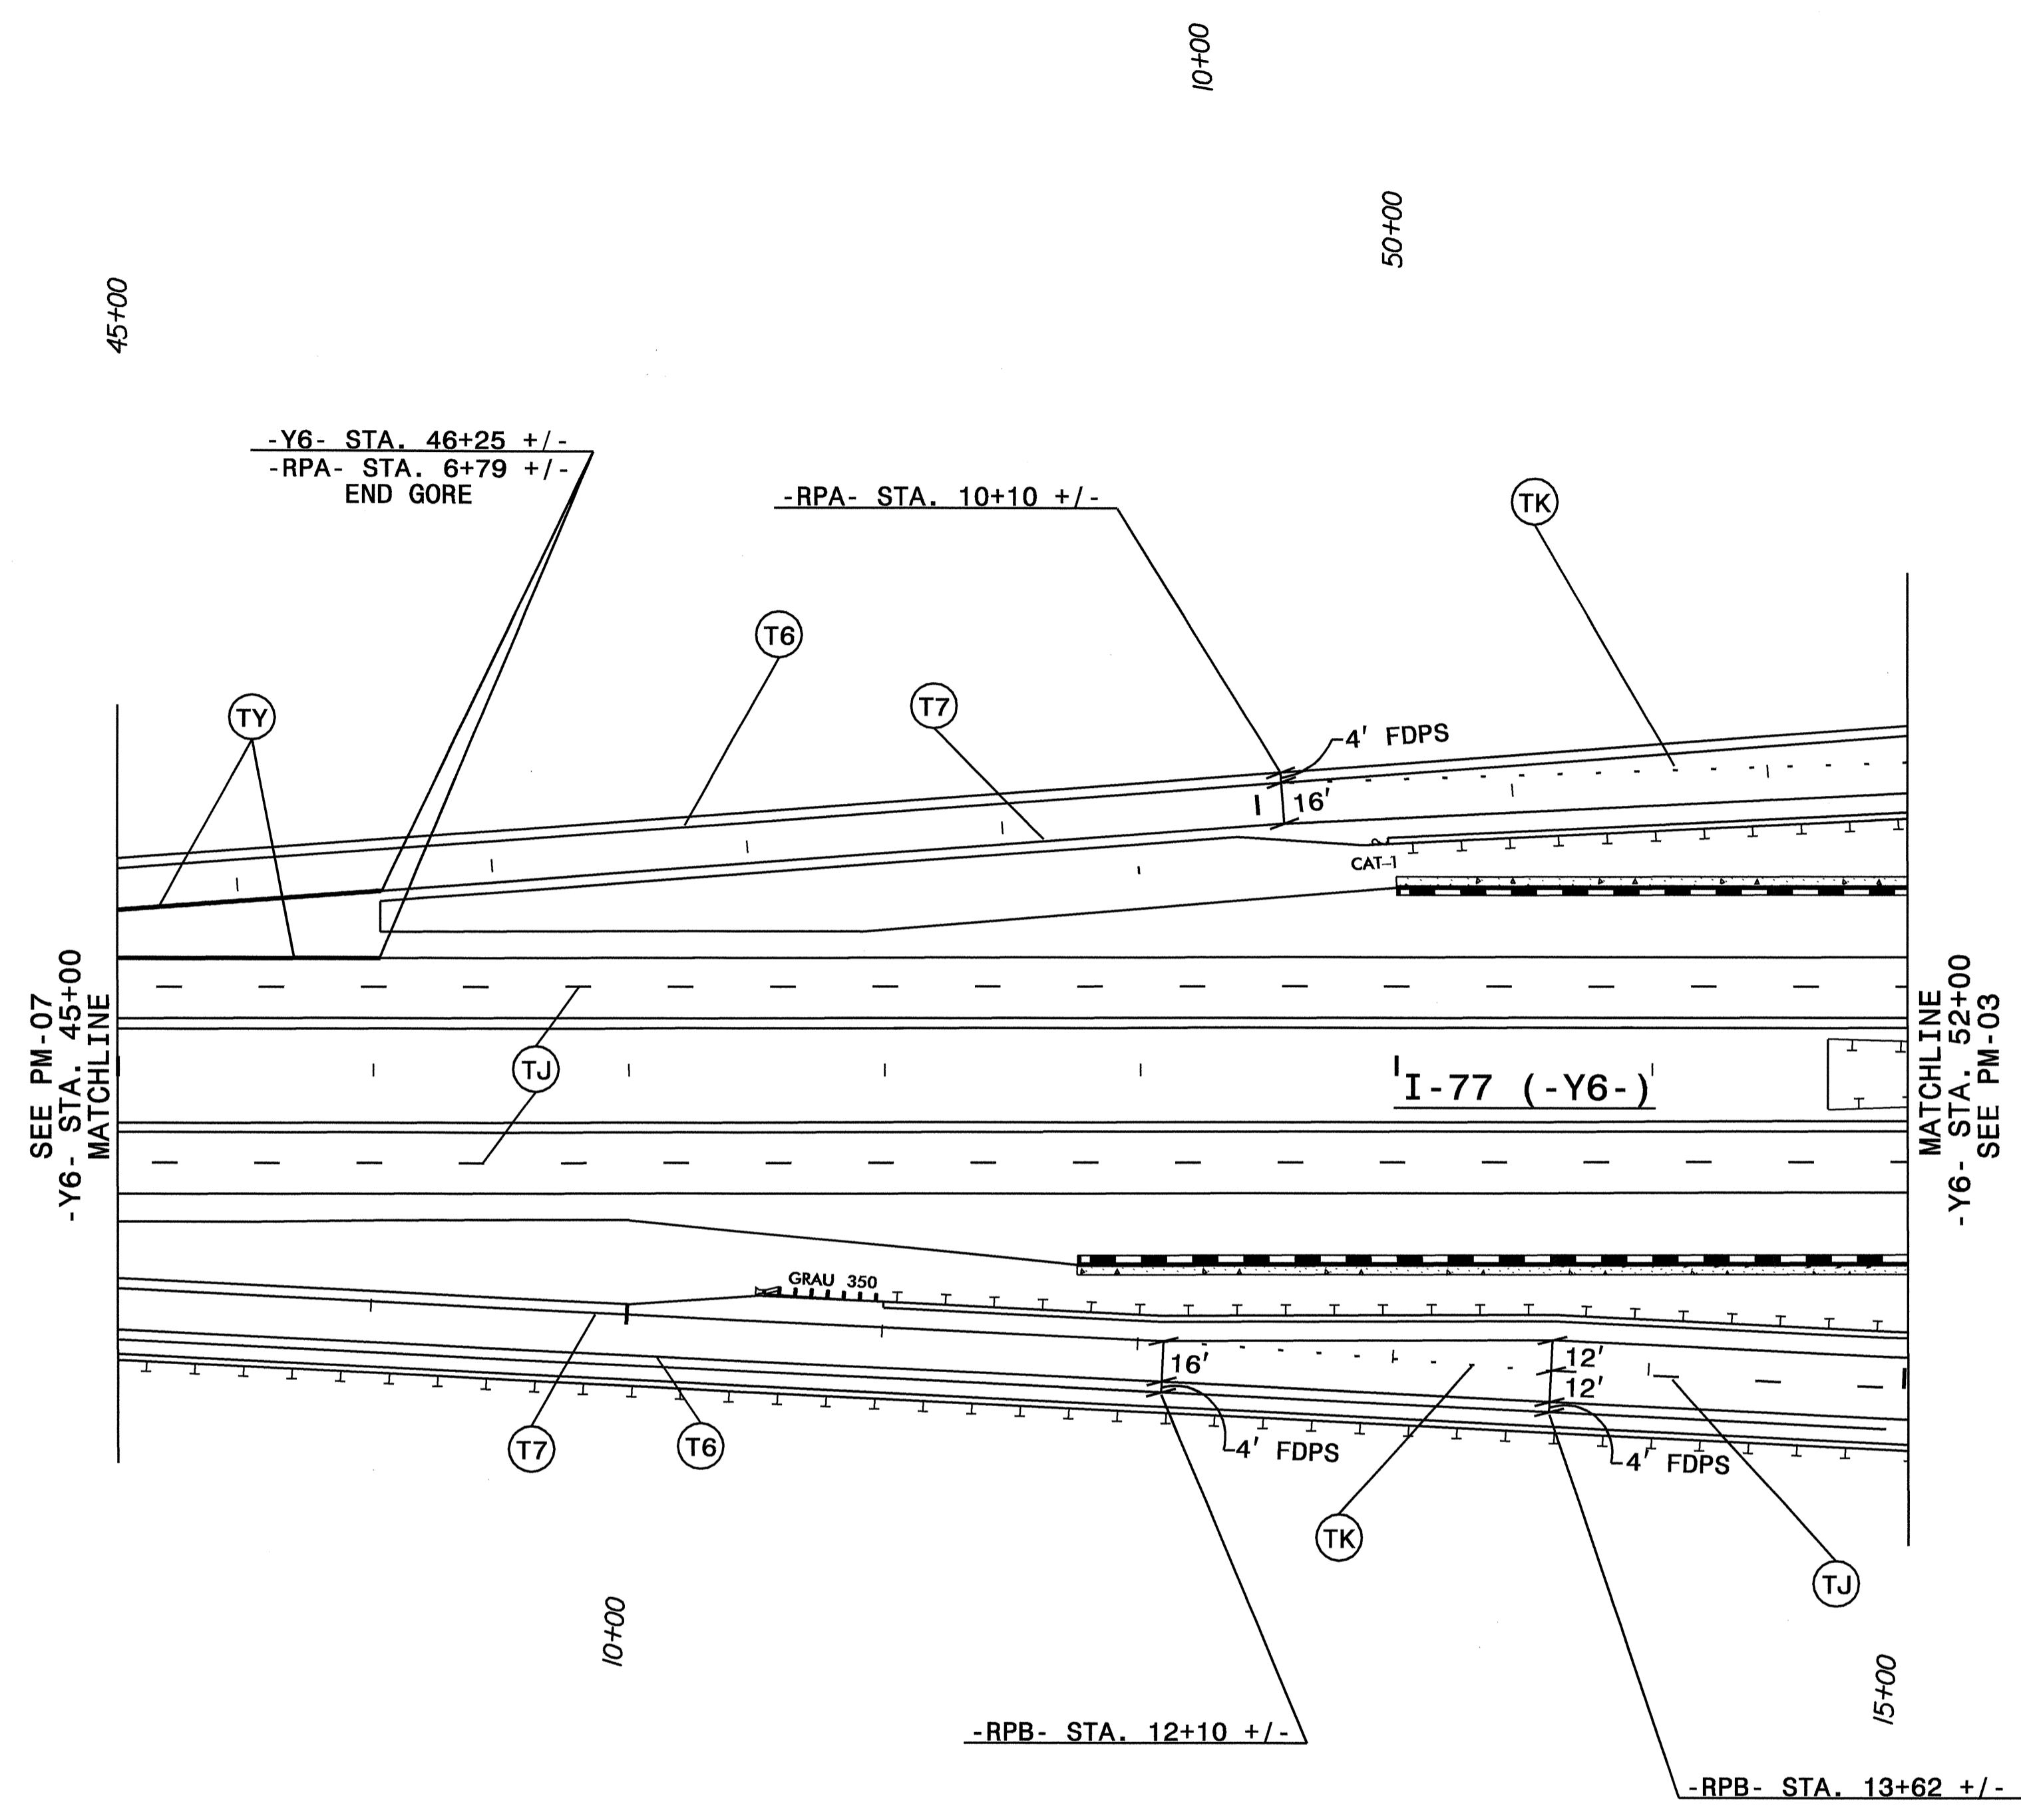


NOTE: SEE ROADWAY STANDARD DRAWINGS FOR PLACEMENT OF SNOWPLOWABLE PAVEMENT MARKERS

APPROVED: <i>[Signature]</i> DATE: 11/14/08	<b>FINAL PAVEMENT MARKING PLAN</b>	
SCALE: NONE		REVISIONS
DATE: 10/08		
DWG. BY: SJS/AKP		
DESIGN BY: SJS/AKP		
REVIEWED BY: DAP		CADD FILE

03-NOV-2008 10:06  
 \\dot\dfsroot\proj\ip\projects-r\3833b\traffic\trafficcontrol\pavement markings\r-3833b-pm08.dgn  
 dkp\atel AT WZTC244748



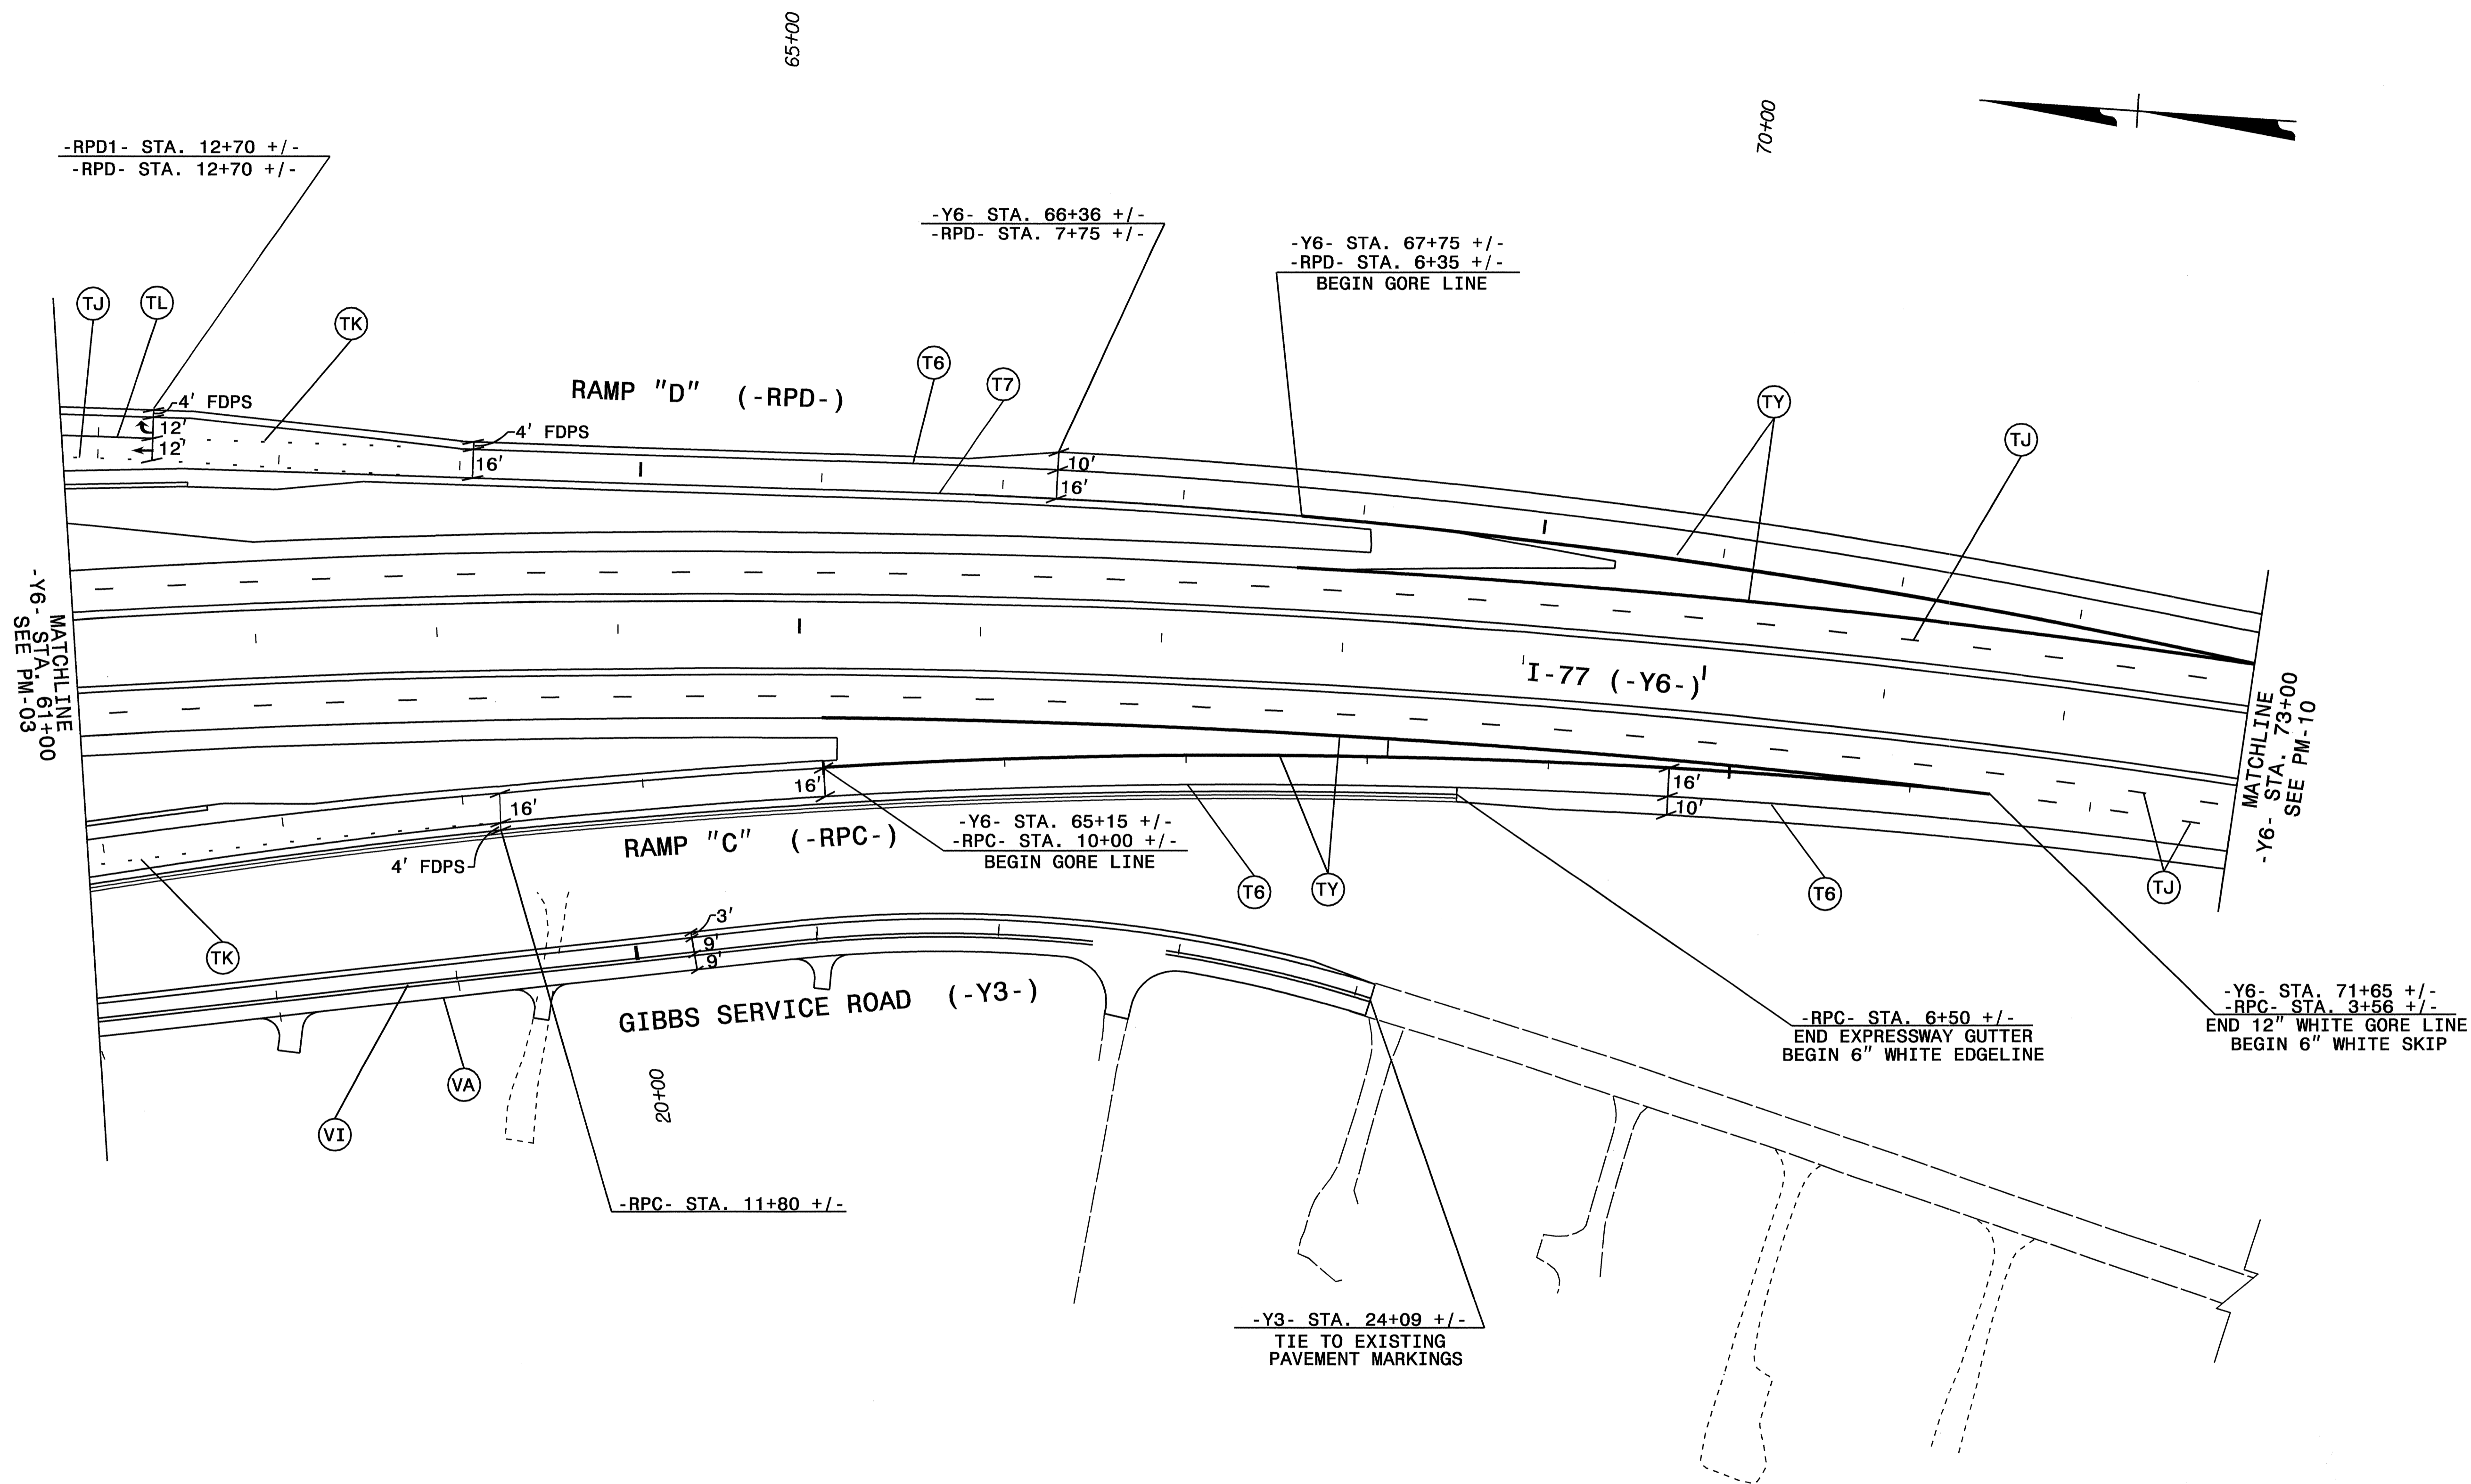

NOTE: SEE ROADWAY STANDARD DRAWINGS FOR PLACEMENT OF SNOWPLOWABLE PAVEMENT MARKERS

APPROVED: *[Signature]* DATE: 11/4/08

SEAL


NORTH CAROLINA PROFESSIONAL ENGINEER  
SEAL 022104  
JOHN S. KITE, JR.

FINAL PAVEMENT MARKING PLAN

SCALE: NONE		REVISIONS
DATE: 10/08		
DWG. BY: SJS/AKP		
DESIGN BY: SJS/AKP		
REVIEWED BY: DAP		

ADD FILE

03-NOV-2008 10:04  
 \\dot\dfsroot\on\proj\TIP\Projects-r\3833b\traffico\top\pavement marking\3833b\_pm09.dgn  
 akpatel AT WZTC24748

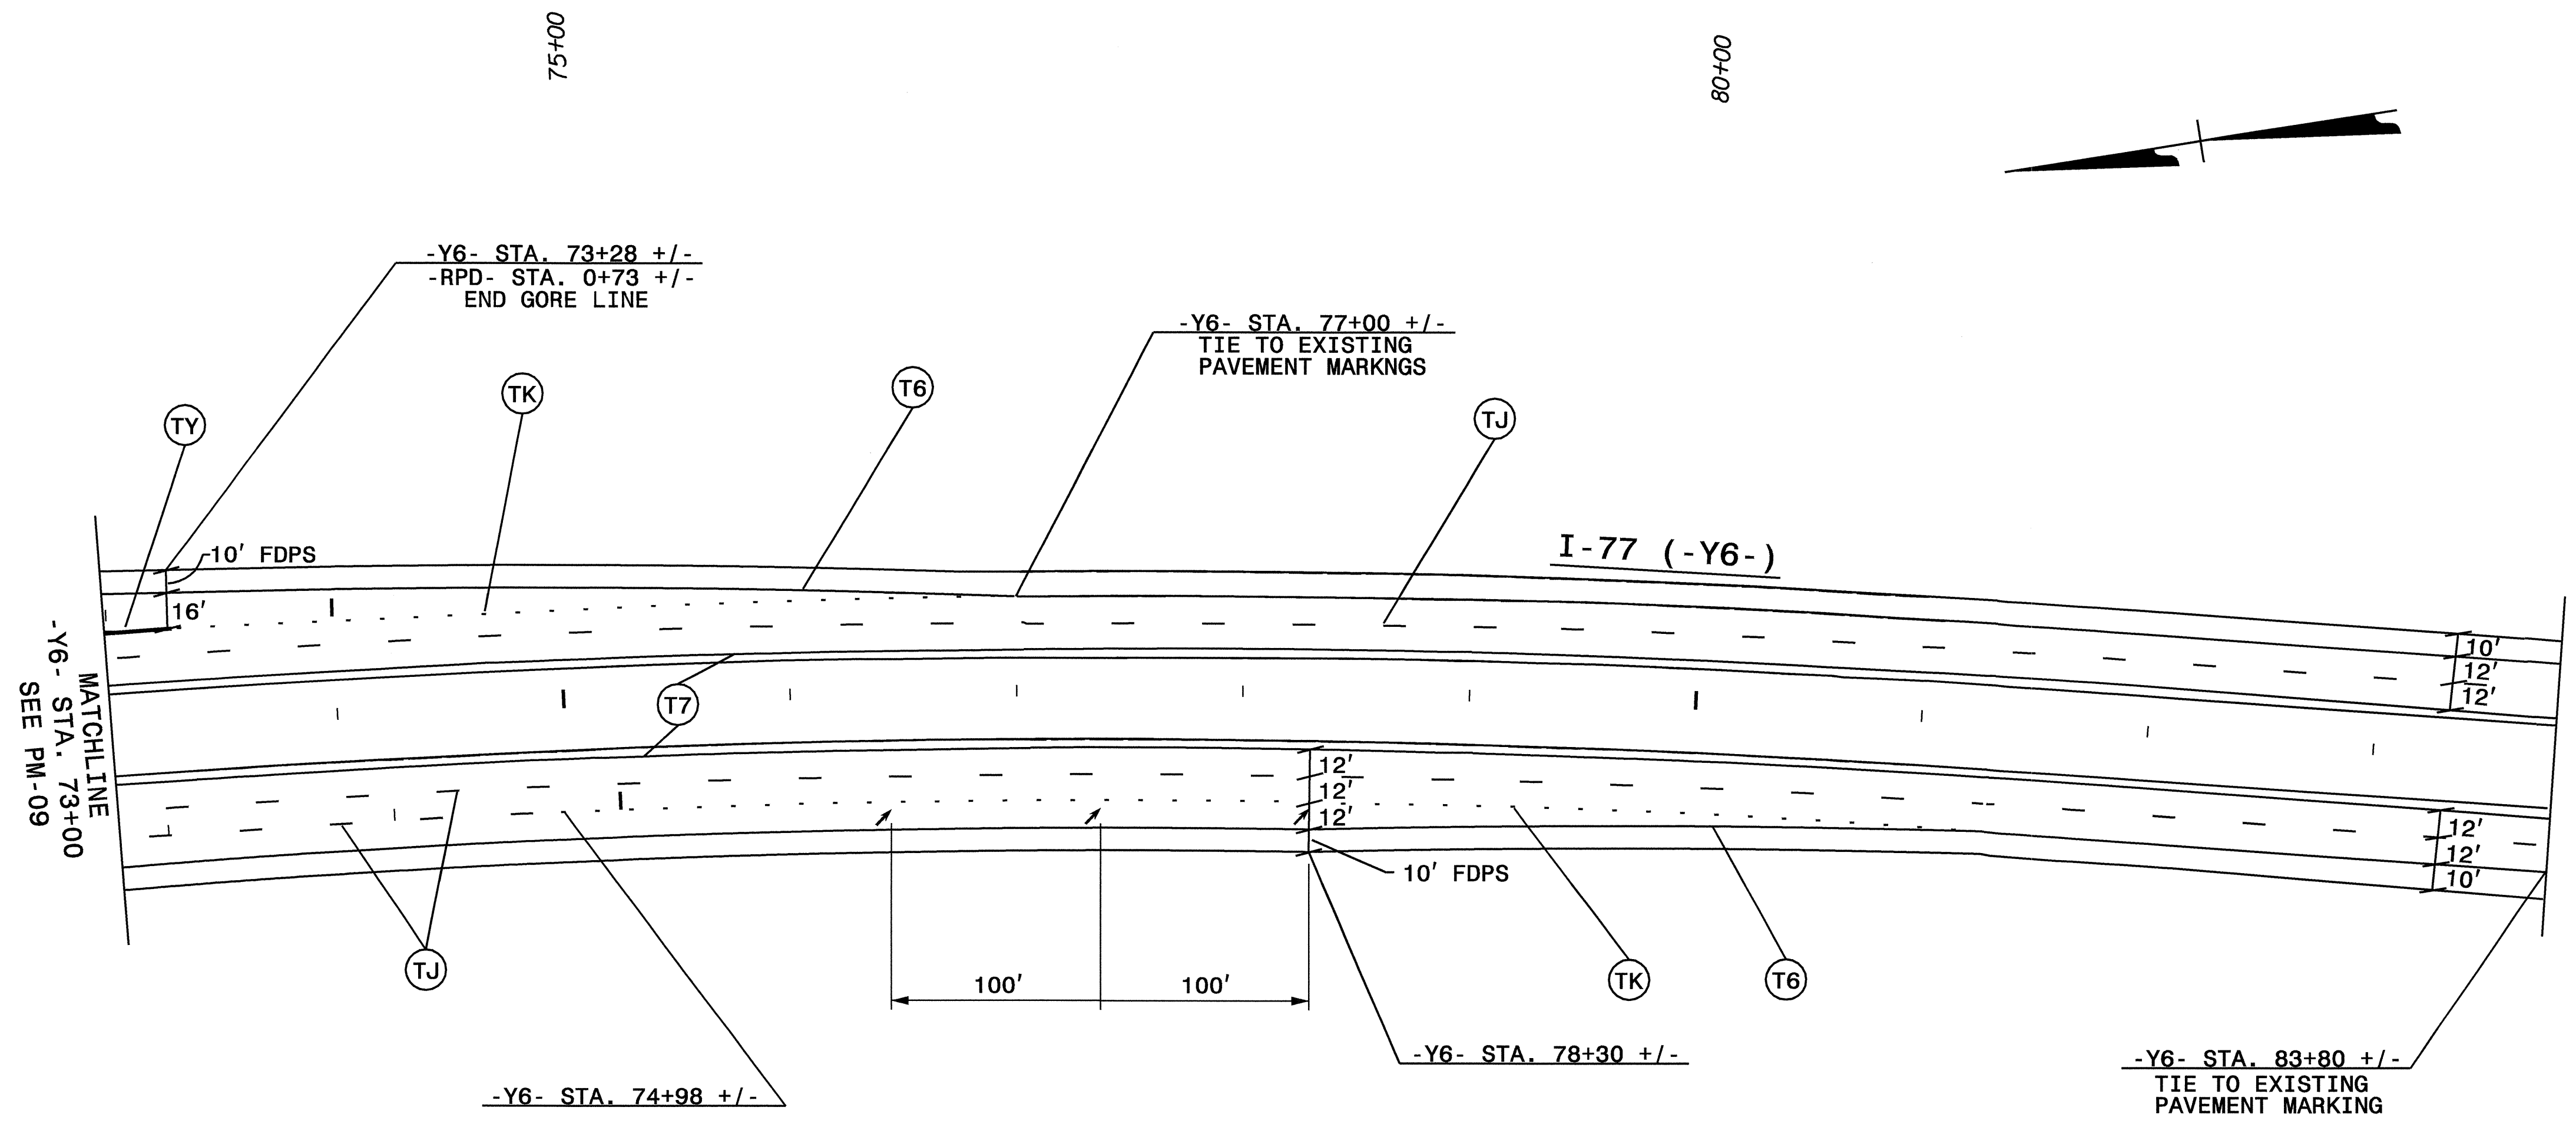

**PAVEMENT MARKING SYMBOLS**

(UC) ↑

NOTE: SEE ROADWAY STANDARD DRAWINGS FOR PLACEMENT OF SNOWPLOWABLE PAVEMENT MARKERS.

03-NOV-2008 10:06  
 \\dot\dfs\root\01\Proj\TIP\Projects-r\3833b\traffic\traffic\top\pavement markings\3833b\_pm10.dgn  
 akbatel AT WZTC24748

APPROVED: <i>John S. Kite, II</i> DATE: 11/1/08	<b>FINAL PAVEMENT MARKING PLAN</b>	
	SCALE: NONE	
	DATE: 10/08	
	DWG. BY: SJS/AKP	
	DESIGN BY: SJS/AKP	
REVIEWED BY: DAP	REVISIONS	