


**STATE OF NORTH CAROLINA  
DEPARTMENT OF TRANSPORTATION**

**PAVEMENT MARKING PLAN  
EDGEcombe COUNTY**

**LOCATION: SR 1537 (DANIEL STREET EXTENSION) FROM  
SR 1518 TO US 25&NC 122.**

TIP NO. U-3826	SHEET NO. PMP - 1
APPROVED: <i>[Signature]</i>	
DATE: 4/14/09	
SEAL	
	

**ROADWAY STANDARD DRAWING**

THE FOLLOWING ROADWAY STANDARDS AS APPEAR IN "ROADWAY STANDARD DRAWINGS" - PROJECT SERVICES UNIT - N.C. DEPARTMENT OF TRANSPORTATION - RALEIGH, N.C., DATED JULY 2006 ARE APPLICABLE TO THIS PROJECT AND BY REFERENCE HEREBY ARE CONSIDERED A PART OF THESE PLANS:

STD. NO.	TITLE
1205.01	PAVEMENT MARKINGS - LINE TYPES AND OFFSETS
1205.02	PAVEMENT MARKINGS - 2 LANE AND MULTILANE ROADWAYS
1205.04	PAVEMENT MARKINGS - INTERSECTIONS
1205.05	PAVEMENT MARKINGS - TURN LANES
1205.08	PAVEMENT MARKINGS - SYMBOL AND WORD MESSAGES
1205.09	PAVEMENT MARKINGS - PAINTED ISLANDS
1205.12	PAVEMENT MARKINGS - BRIDGES
1261.01	GUARDRAIL AND BARRIER DELINEATOR SPACING
1261.02	GUARDRAIL AND BARRIER DELINEATOR TYPES
1262.01	GUARDRAIL END DELINEATION

**INDEX**

SHEET NO.	DESCRIPTION
PMP-1	PAVEMENT MARKING PLAN COVER SHEET
PMP-2	PAVEMENT MARKING SCHEDULE AND DETAIL
PMP-3	PAVEMENT MARKING DETAIL

**GENERAL NOTES**

THE FOLLOWING GENERAL NOTES APPLY AT ALL TIMES FOR THE DURATION OF THE CONSTRUCTION PROJECT, EXCEPT WHEN OTHERWISE NOTED IN THE PLAN, OR DIRECTED BY THE ENGINEER.

- A) INSTALL PAVEMENT MARKINGS AND PAVEMENT MARKERS ON THE FINAL SURFACE AS FOLLOWS:


ROAD NAME	MARKING	MARKER
SR 1537	POLYUREA AND THERMOPLASTIC	NONE
US 258	POLYUREA AND THERMOPLASTIC	NONE

- B) TIE PROPOSED PAVEMENT MARKING LINES TO EXISTING PAVEMENT MARKING LINES.  
 C) REMOVE/REPLACE ANY CONFLICTING/DAMAGED PAVEMENT MARKINGS AND MARKERS.  
 D) PASSING ZONE WILL BE DETERMINED IN THE FIELD AND MUST BE APPROVED BY THE ENGINEER.

**PAVEMENT MARKING PLAN  
COVER SHEET**



SYMBOL AND PAVEMENT MARKING LEGEND	
POLYUREA	
(VA)	WHITE EDGE LINE (4")
(VI)	YELLOW DOUBLE CENTER (4")

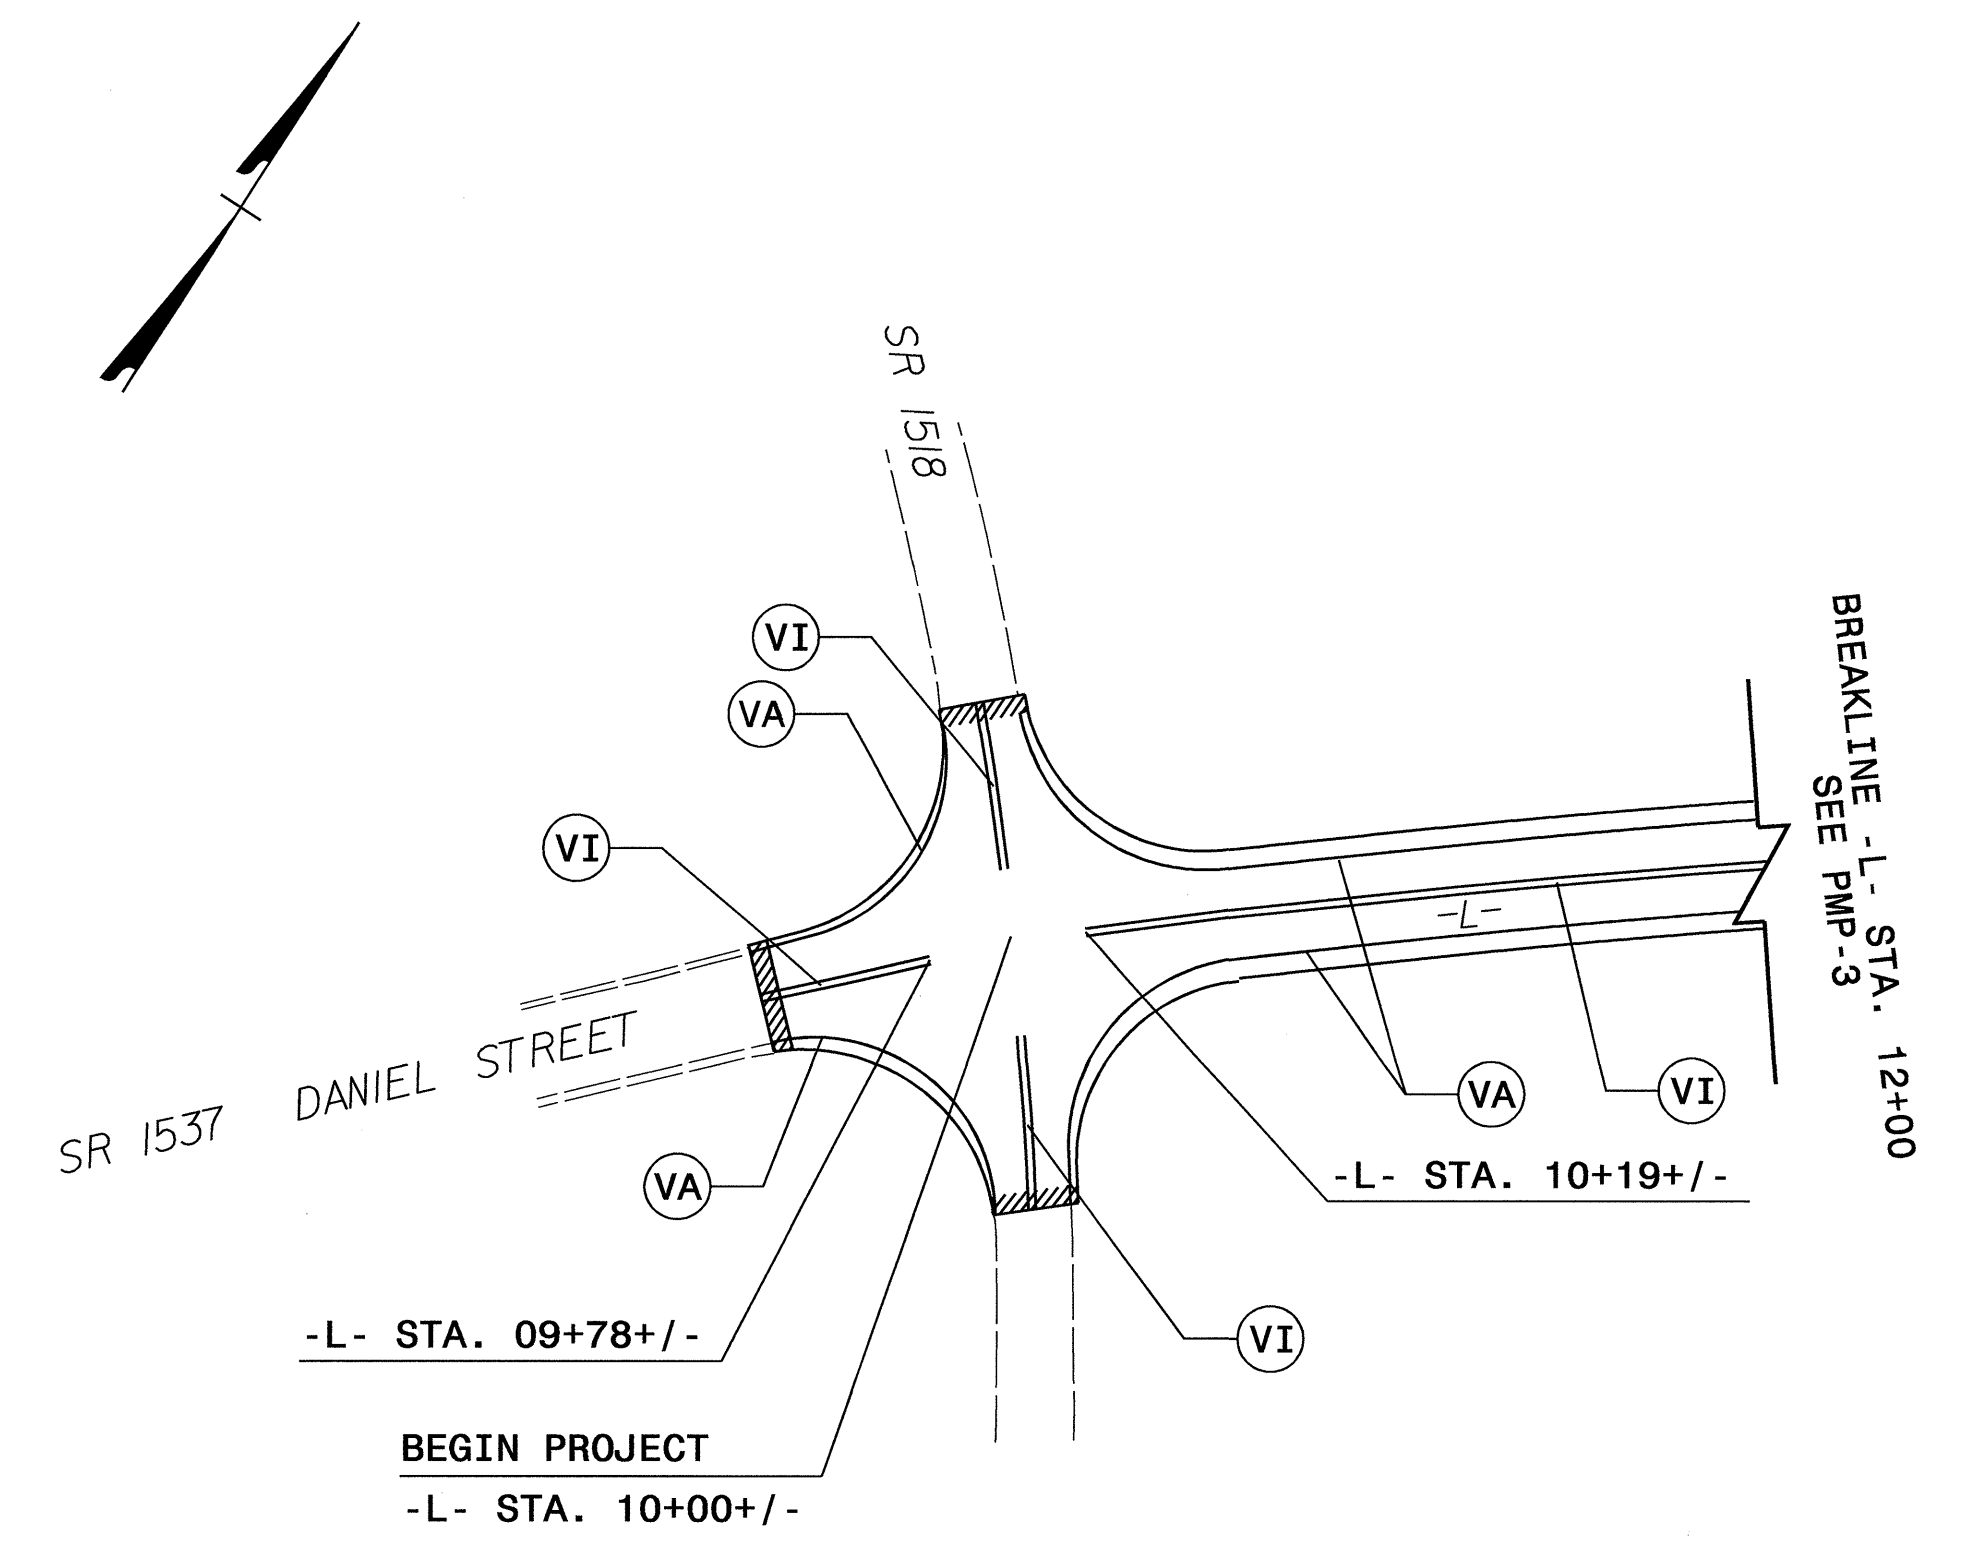

**FINAL PAVEMENT MARKING SCHEDULE**


SYMBOL	DESCRIPTION	PAY ITEM QUANTITY	TOTAL
<b>PAVEMENT MARKINGS</b>			
POLYUREA(4") STANDARD GLASS BEADS			
VD	2 FT. WHITE MINISKIP	109 LF	
VE	WHITE SOLID LANE LINE	445 LF	
VA	WHITE EDGELINE	19758 LF	
VI	YELLOW DOUBLE CENTER	19576 LF	
		TOTAL	39888 LF
THERMOPLASTIC(8", 90 MILS)			
*TT	YELLOW DIAGONAL	40 LF	
		TOTAL	40 LF
THERMOPLASTIC PAVEMENT MARKING SYMBOLS (90 MILS)			
UA	LEFT TURN ARROW	4 EA	
UB	RIGHT TURN ARROW	2 EA	
UD	COMBO.STRAIGHT/LEFT	4 EA	
UE	COMBO.STRAIGHT/RIGHT	4 EA	
		TOTAL	14 EA

\* TYPE 2 COLD APPLIED PLASTIC OR HEATED-IN-PLACE THERMOPLASTIC CAN BE USED IN LIEU OF THE THERMOPLASTIC INDICATED. IF EITHER ARE USED, THE PAVEMENT MARKING SHALL BE PAID FOR AT THE THERMOPLASTIC CONTRACT UNIT PRICE.

**NOTES:**

- UNLESS OTHERWISE SHOWN ON DRAWING, SEE 2006 NC DOT ROADWAY STANDARD DRAWINGS 1205.01, 1205.02, 1205.04, 1205.12 FOR PAVEMENT MARKING AND SYMBOL LOCATIONS.
- TYPE 2 COLD APPLIED PLASTIC OR HEATED-IN-PLACE THERMOPLASTIC CAN BE USED IN LIEU OF THE THERMOPLASTIC INDICATED. IF EITHER ARE USED, THE PAVEMENT MARKING SHALL BE PAID FOR AT THE THERMOPLASTIC CONTRACT UNIT PRICE.

SYMBOL AND PAVEMENT MARKING LEGEND	
THERMOPLASTIC	POLYUREA
(UA) LEFT TURN ARROW	(VA) WHITE EDGE LINE (4")
(UB) RIGHT TURN ARROW	(VD) 2 FT. WHITE MINISKIP (4")
(UD) COMB. STRAIGHT/LEFT ARROW	(VE) WHITE SOLID LANE LINE (4")
(UE) COMB. STRAIGHT/RIGHT ARROW	(VI) YELLOW DOUBLE CENTER (4")
	THERMOPLASTIC (SEE NOTE 2)
	(TT) YELLOW DIAGONAL (8")

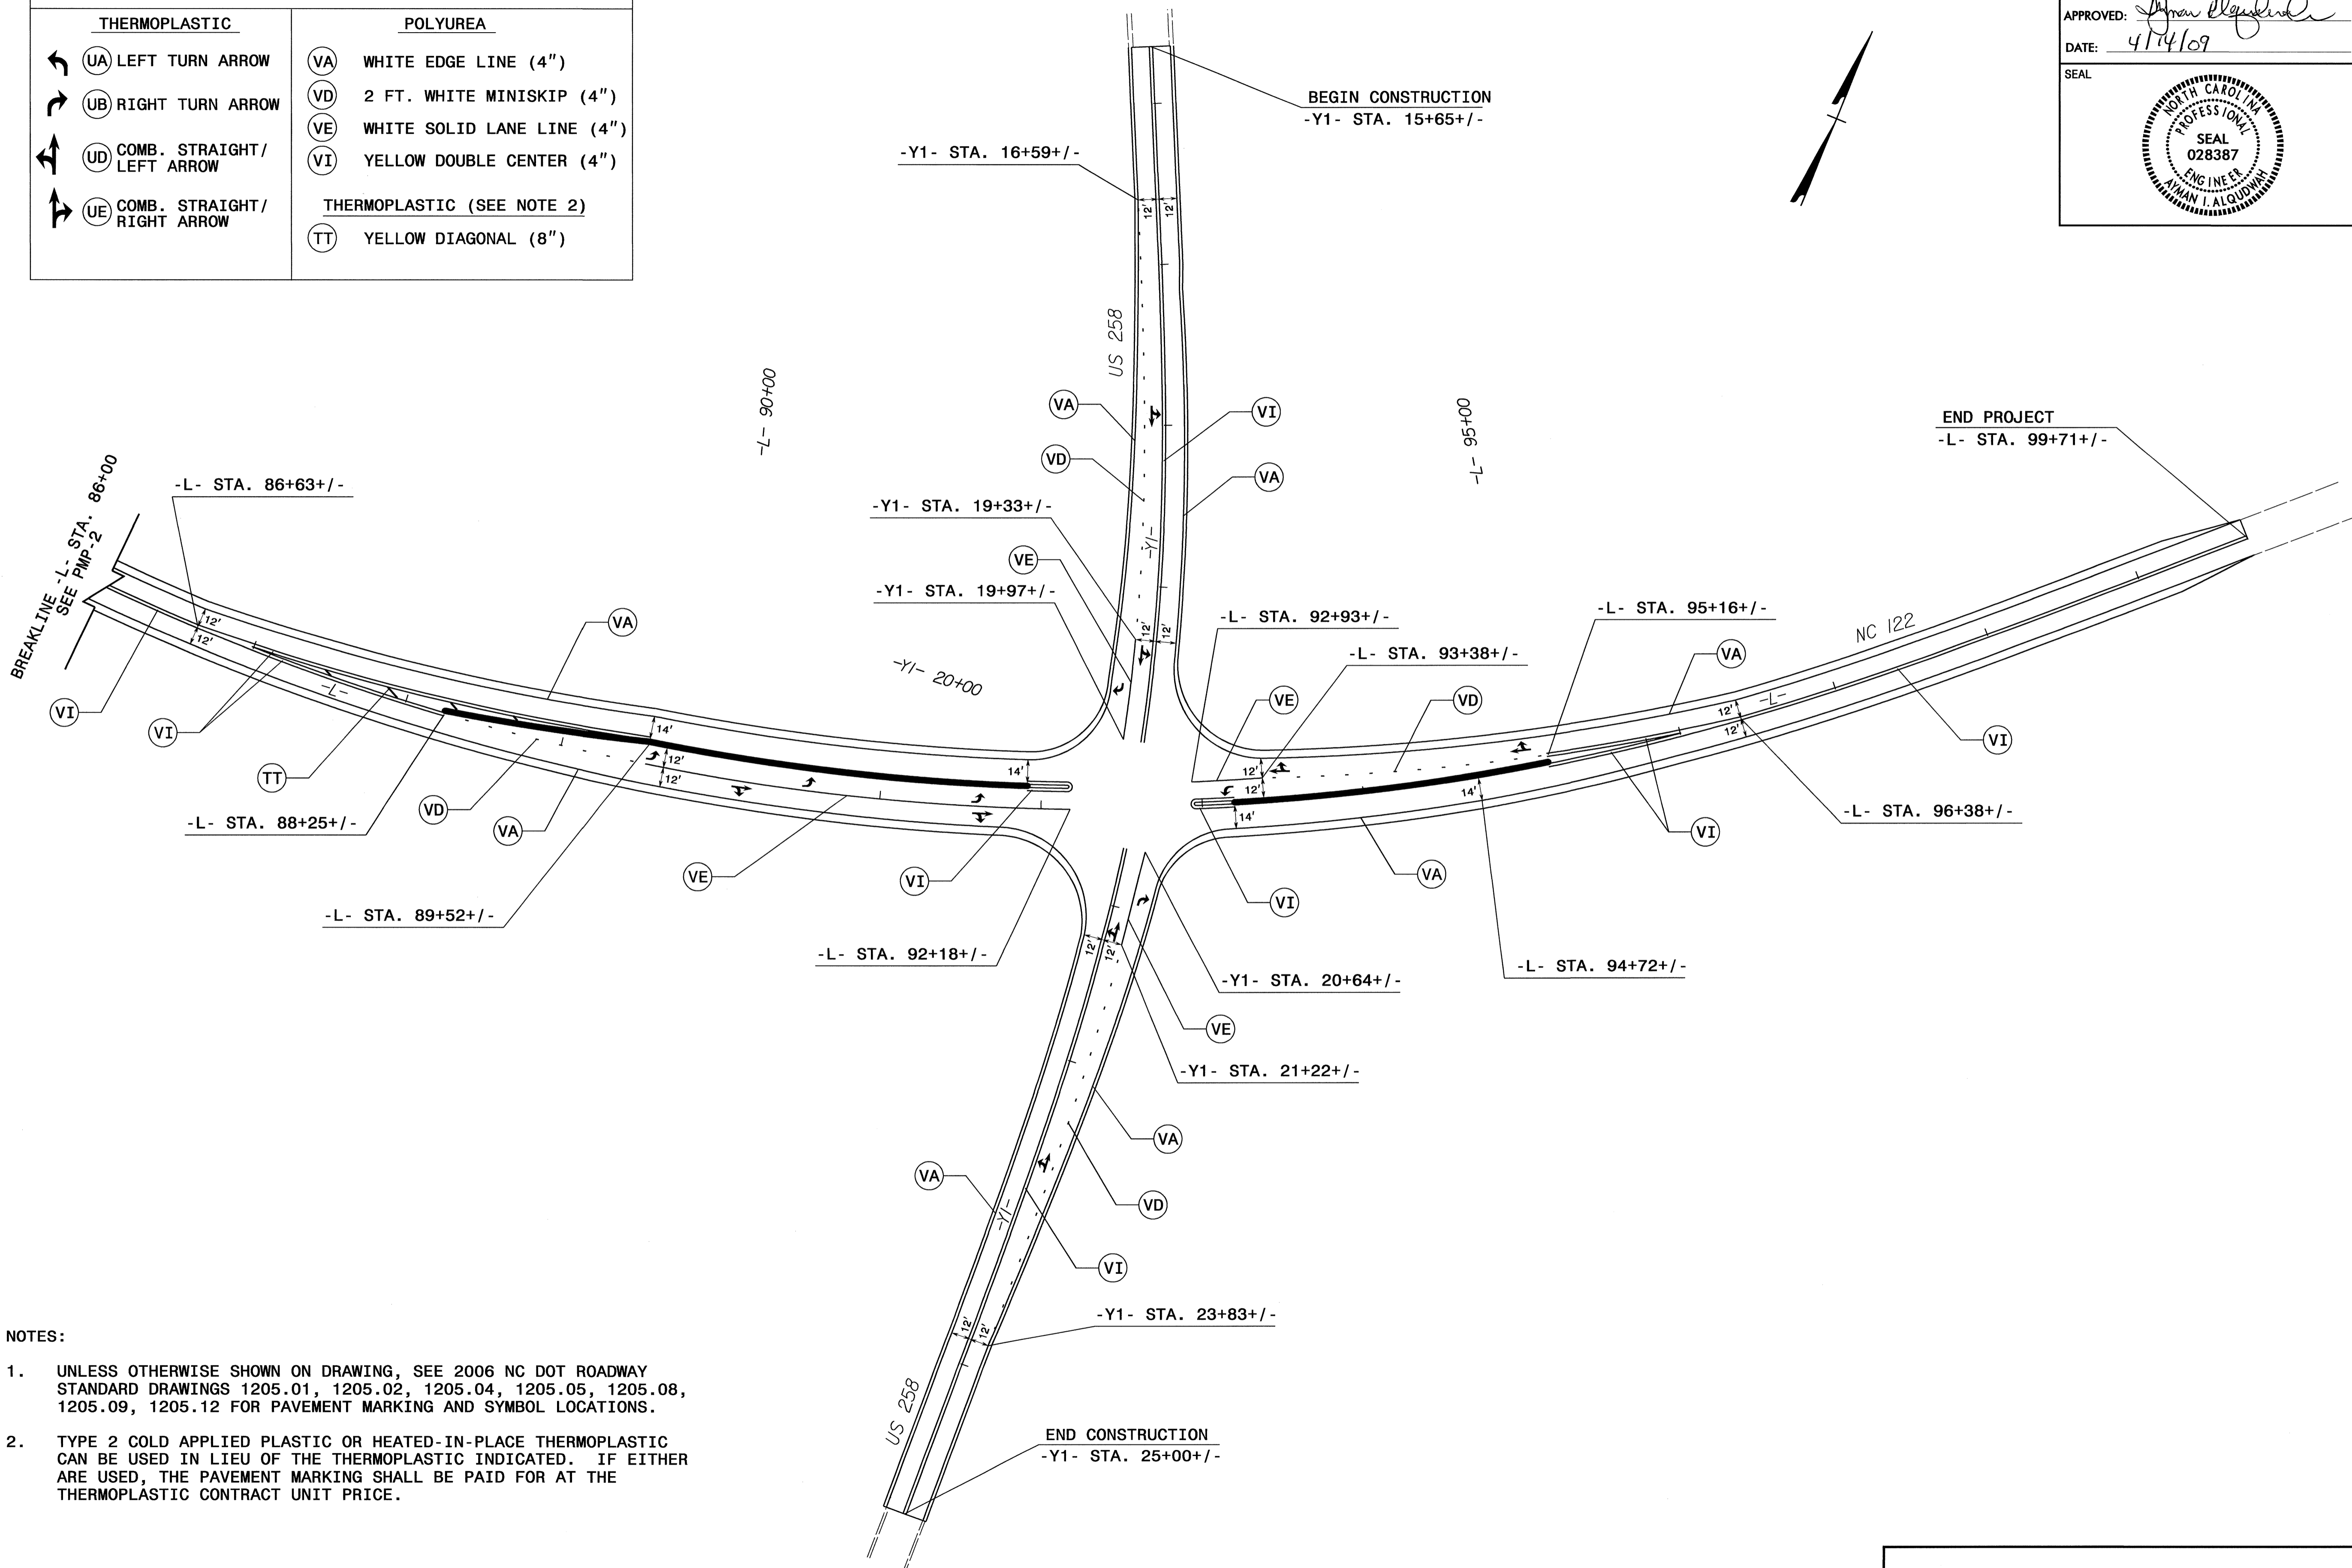

- NOTES:
- UNLESS OTHERWISE SHOWN ON DRAWING, SEE 2006 NC DOT ROADWAY STANDARD DRAWINGS 1205.01, 1205.02, 1205.04, 1205.05, 1205.08, 1205.09, 1205.12 FOR PAVEMENT MARKING AND SYMBOL LOCATIONS.
  - TYPE 2 COLD APPLIED PLASTIC OR HEATED-IN-PLACE THERMOPLASTIC CAN BE USED IN LIEU OF THE THERMOPLASTIC INDICATED. IF EITHER ARE USED, THE PAVEMENT MARKING SHALL BE PAID FOR AT THE THERMOPLASTIC CONTRACT UNIT PRICE.