


STATE OF NORTH CAROLINA
DIVISION OF HIGHWAYS

**UTILITIES BY OTHERS PLANS
EDGECOMBE COUNTY**


LOCATION: SR 1537(DANIEL STREET EXTENSION)
FROM SR 1518 TO US 258/NC 122

TYPE OF WORK: UTILITIES

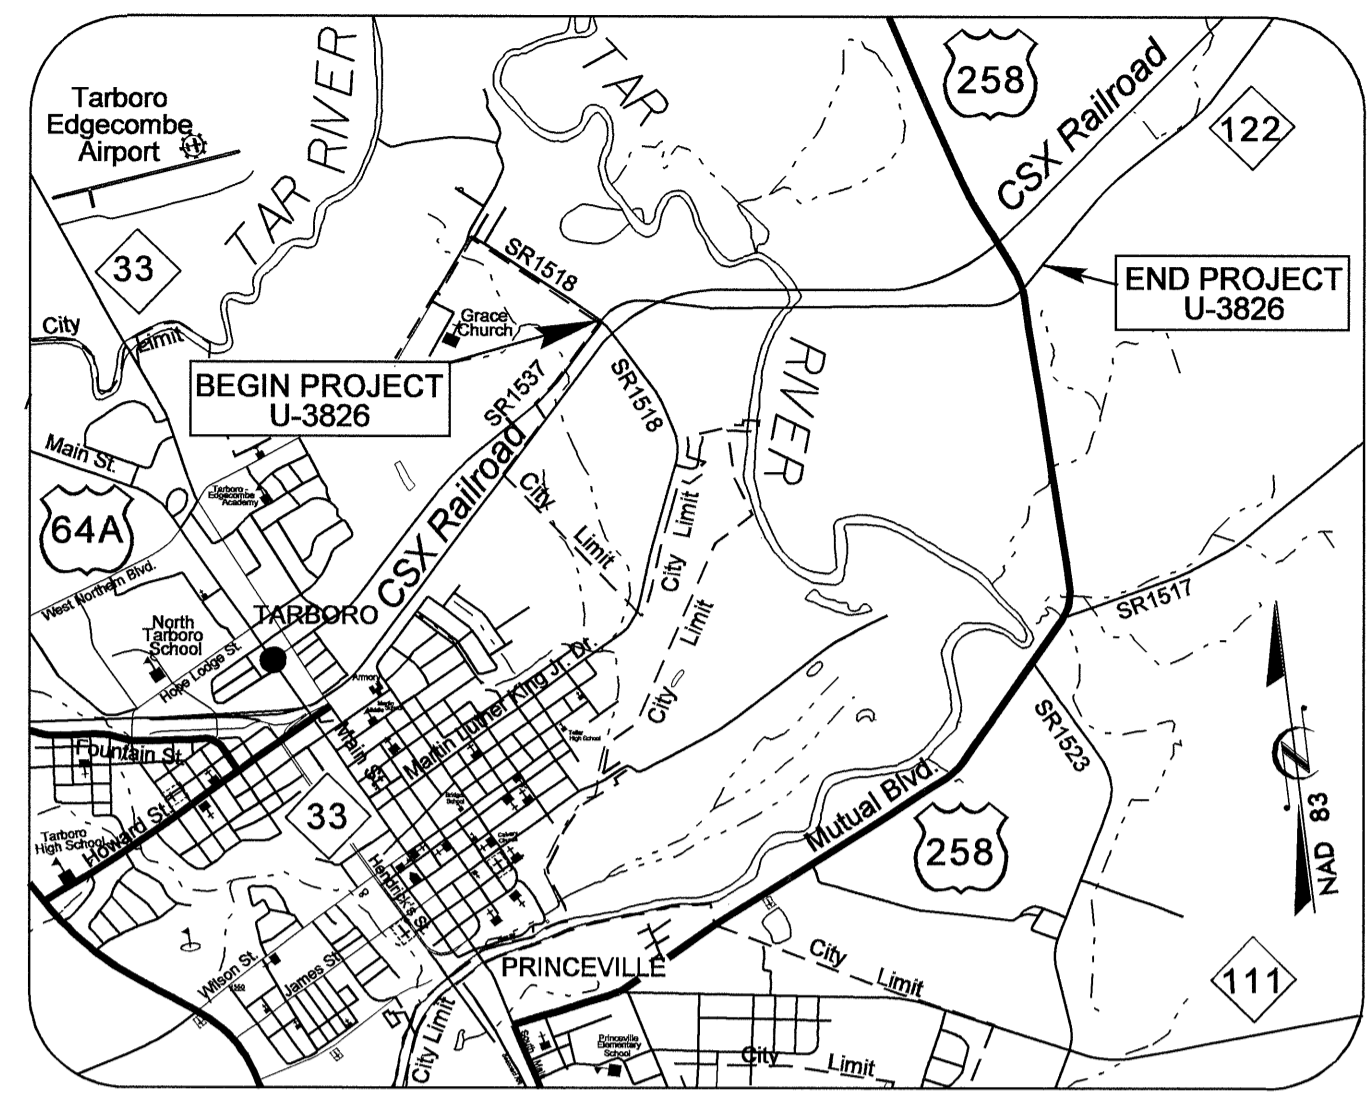

VICINITY MAP

TIP U-3826

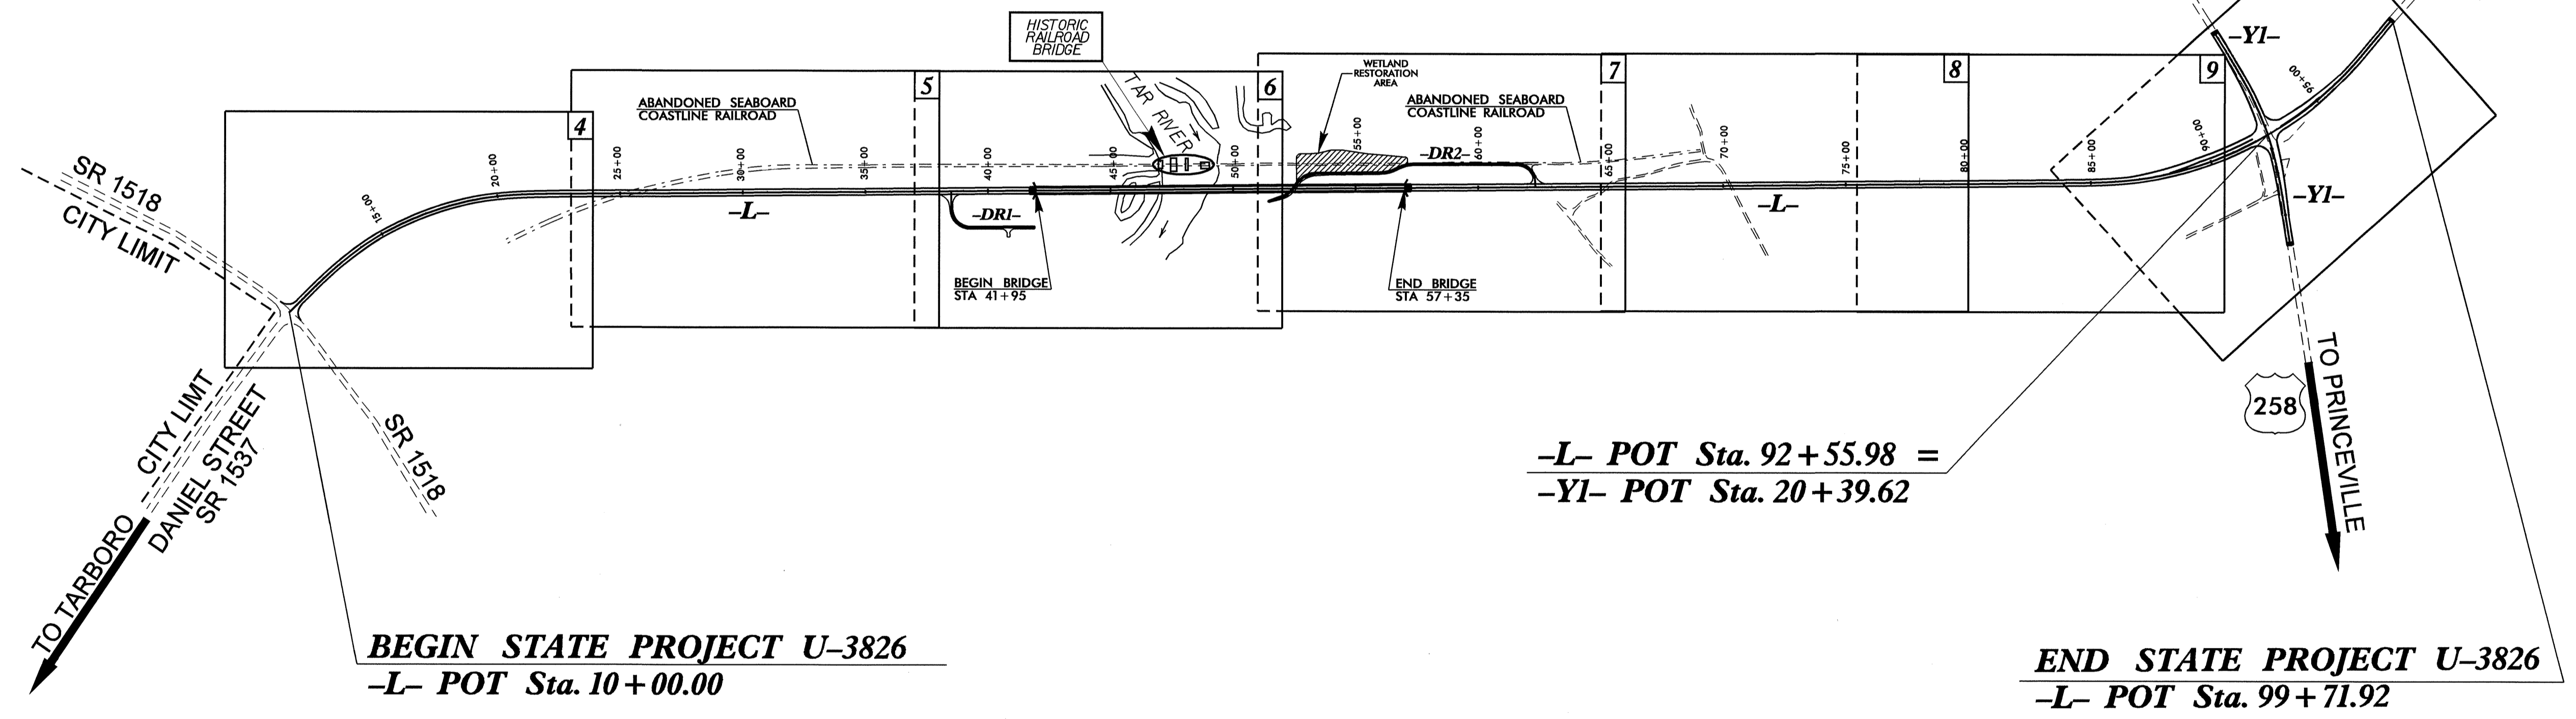

-L- POT Sta. 92+55.98 =
-YI- POT Sta. 20+39.62

BEGIN STATE PROJECT U-3826
-L- POT Sta. 10+00.00

END STATE PROJECT U-3826
-L- POT Sta. 99+71.92

INDEX OF SHEETS	
SHEET NO.	DESCRIPTION
UO-1	TITLE SHEET
UO-2	UTILITY BY OTHERS PLAN SHEETS

UTILITY OWNERS ON PROJECT
(1) EDGECOMBE / MARTIN EMC
(2) CAROLINA TELEPHONE

PREPARED IN THE OFFICE OF:
**DIVISION OF HIGHWAYS
UTILITIES ENGINEERING
SECTION**

1591 MAIL SERVICES CENTER
RALEIGH NC 27699-1591
PHONE (919) 250-4128
FAX (919) 250-4119

<u>Roger Worthington, P.E.</u>	UTILITIES SECTION ENGINEER
<u>Steve McKee, P.E.</u>	UTILITIES SQUAD LEADER PROJECT ENGINEER
<u>Alonza Yancey</u>	UTILITIES PROJECT DESIGNER

