

150 140 130 120 110 100 90 80 70 60 50 40 30 20 10 0 10 20 30 40 50 60 70 80 90 100 110 120 130 140 150




8/23/99



PROJ. REFERENCE NO.
B-4043


SHEET NO.
X-2

150 140 130 120 110 100 90 80 70 60 50 40 30 20 10 0 10 20 30 40 50 60 70 80 90 100 110 120 130 140 150

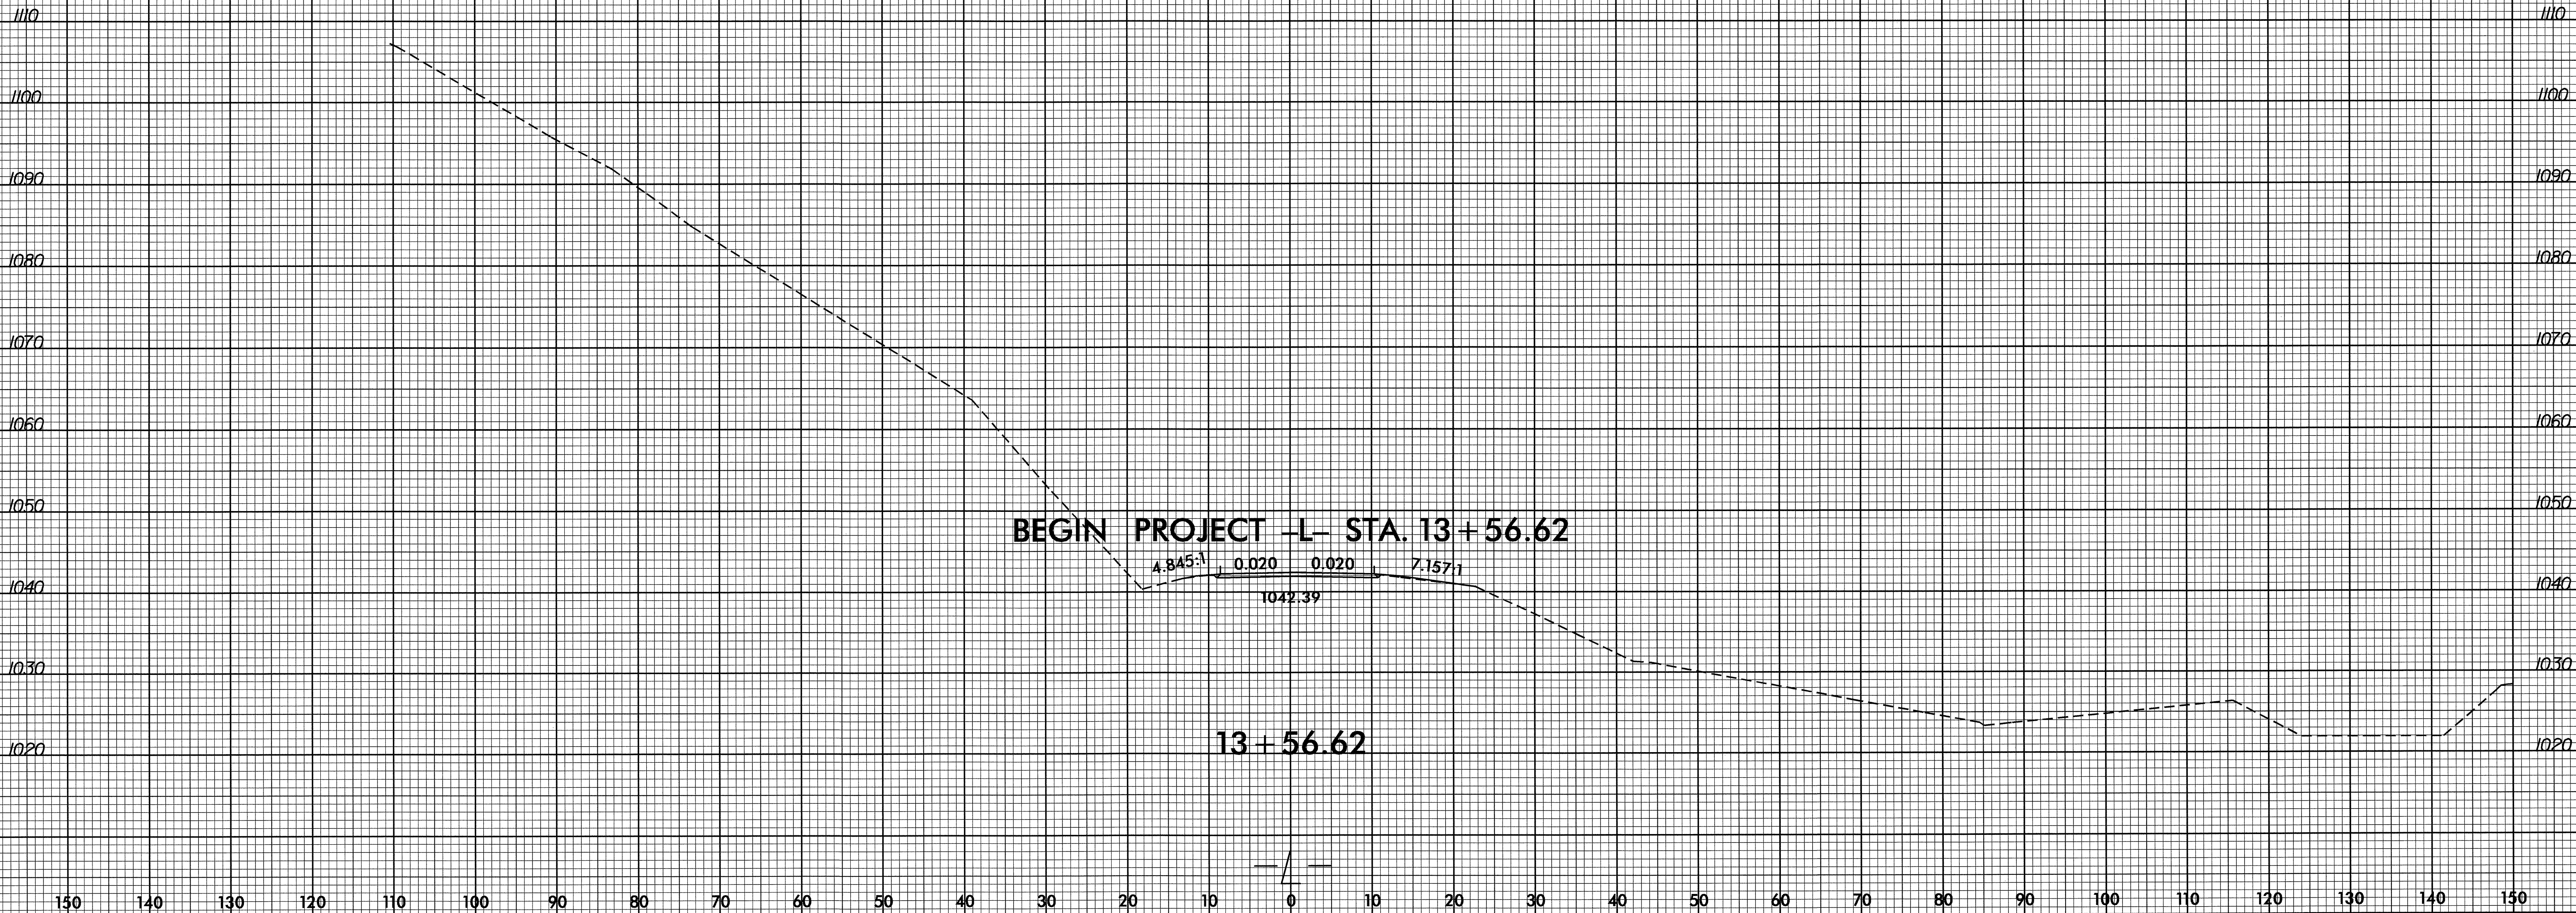

28-APR-2009 11:38
R:\REGSWAY\X\13+56.62.dgn
\$\$\$\$\$

8/23/99

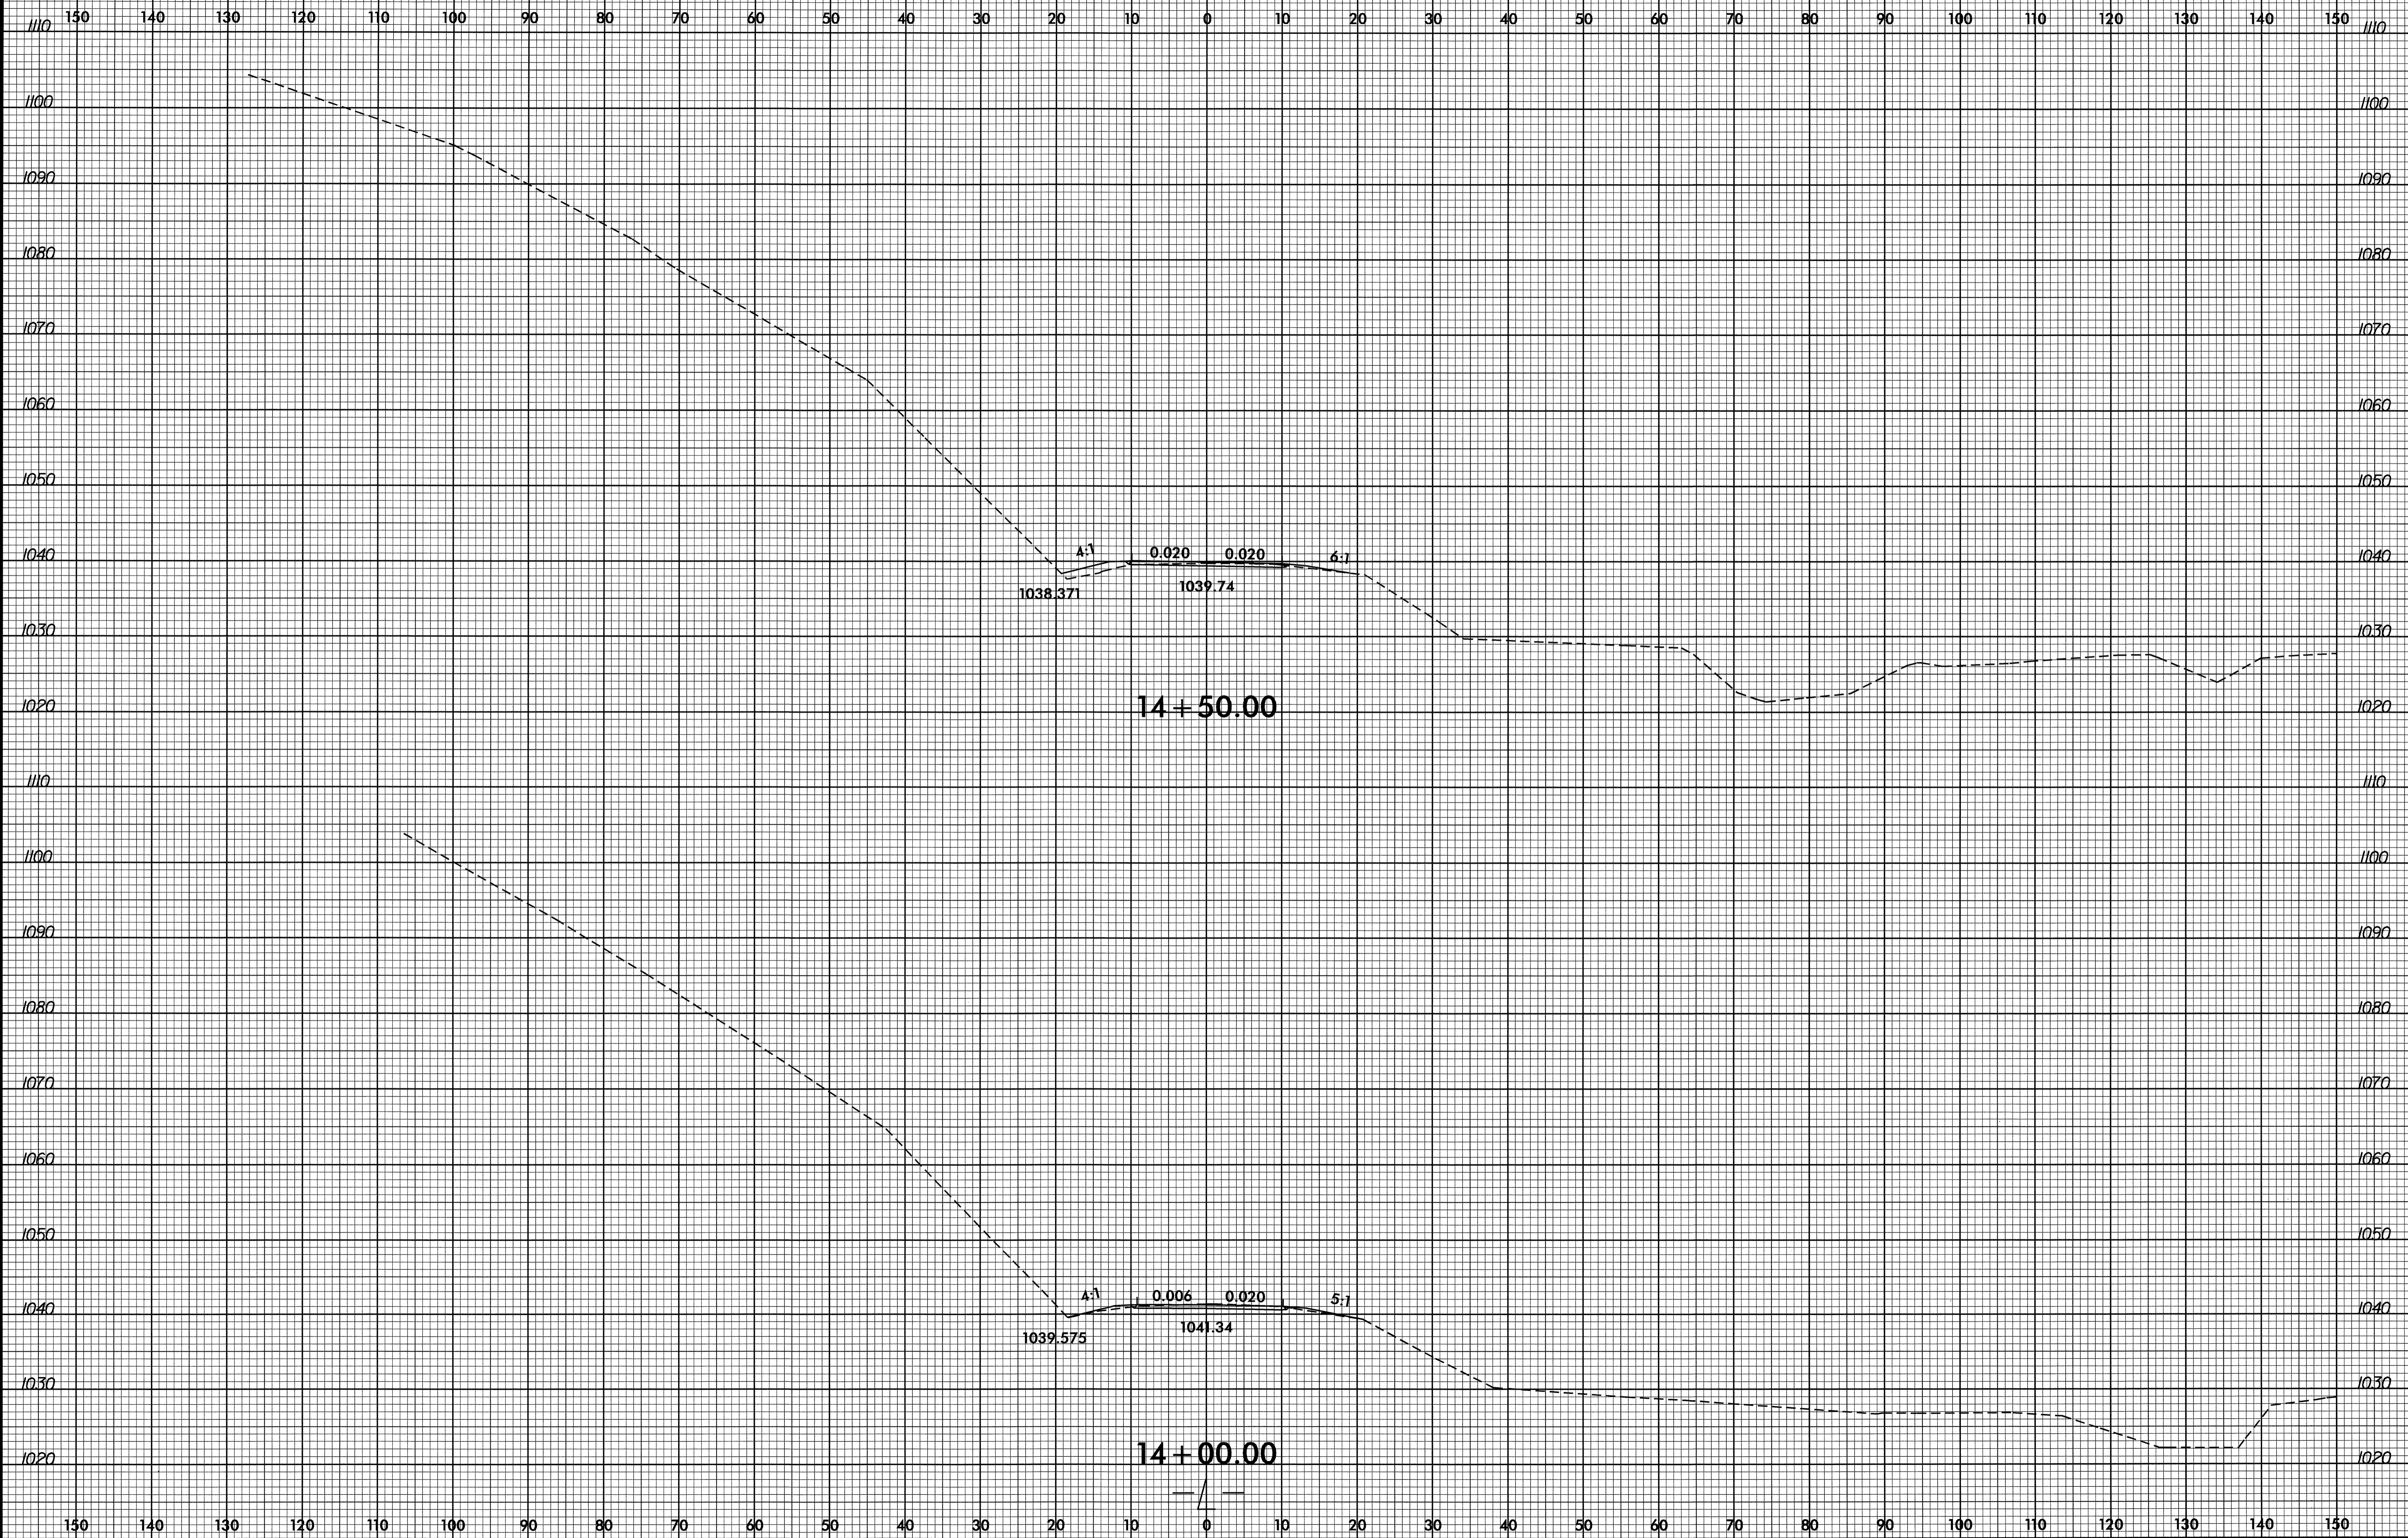


b

b

28-APR-2003 11:38
R:\Roadway\XSC\p4043.rdy-1.dgn
\$\$\$\$\$USERNAME\$\$\$\$\$

8/23/99


END BRIDGE -L- STA. 16+33.00

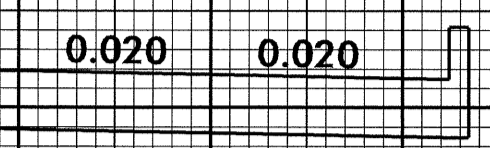


1022.59
16+00.00

BEGIN BRIDGE -L- STA. 15+63.00

SEE -DR- CROSS SECTIONS

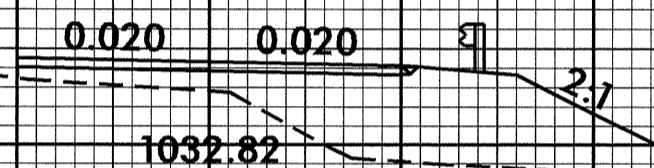


1032.82
15+50.00

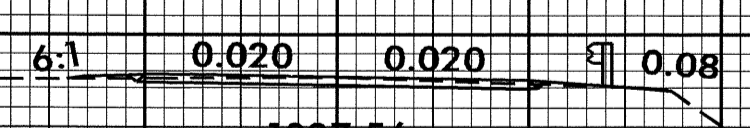

1037.56
15+00.00


15-MAY-2009 12:03
R:\Roadway\XSC\B4043_rdy_xpl1.dgn
\$\$\$\$USERNAME\$\$\$\$

8/23/99

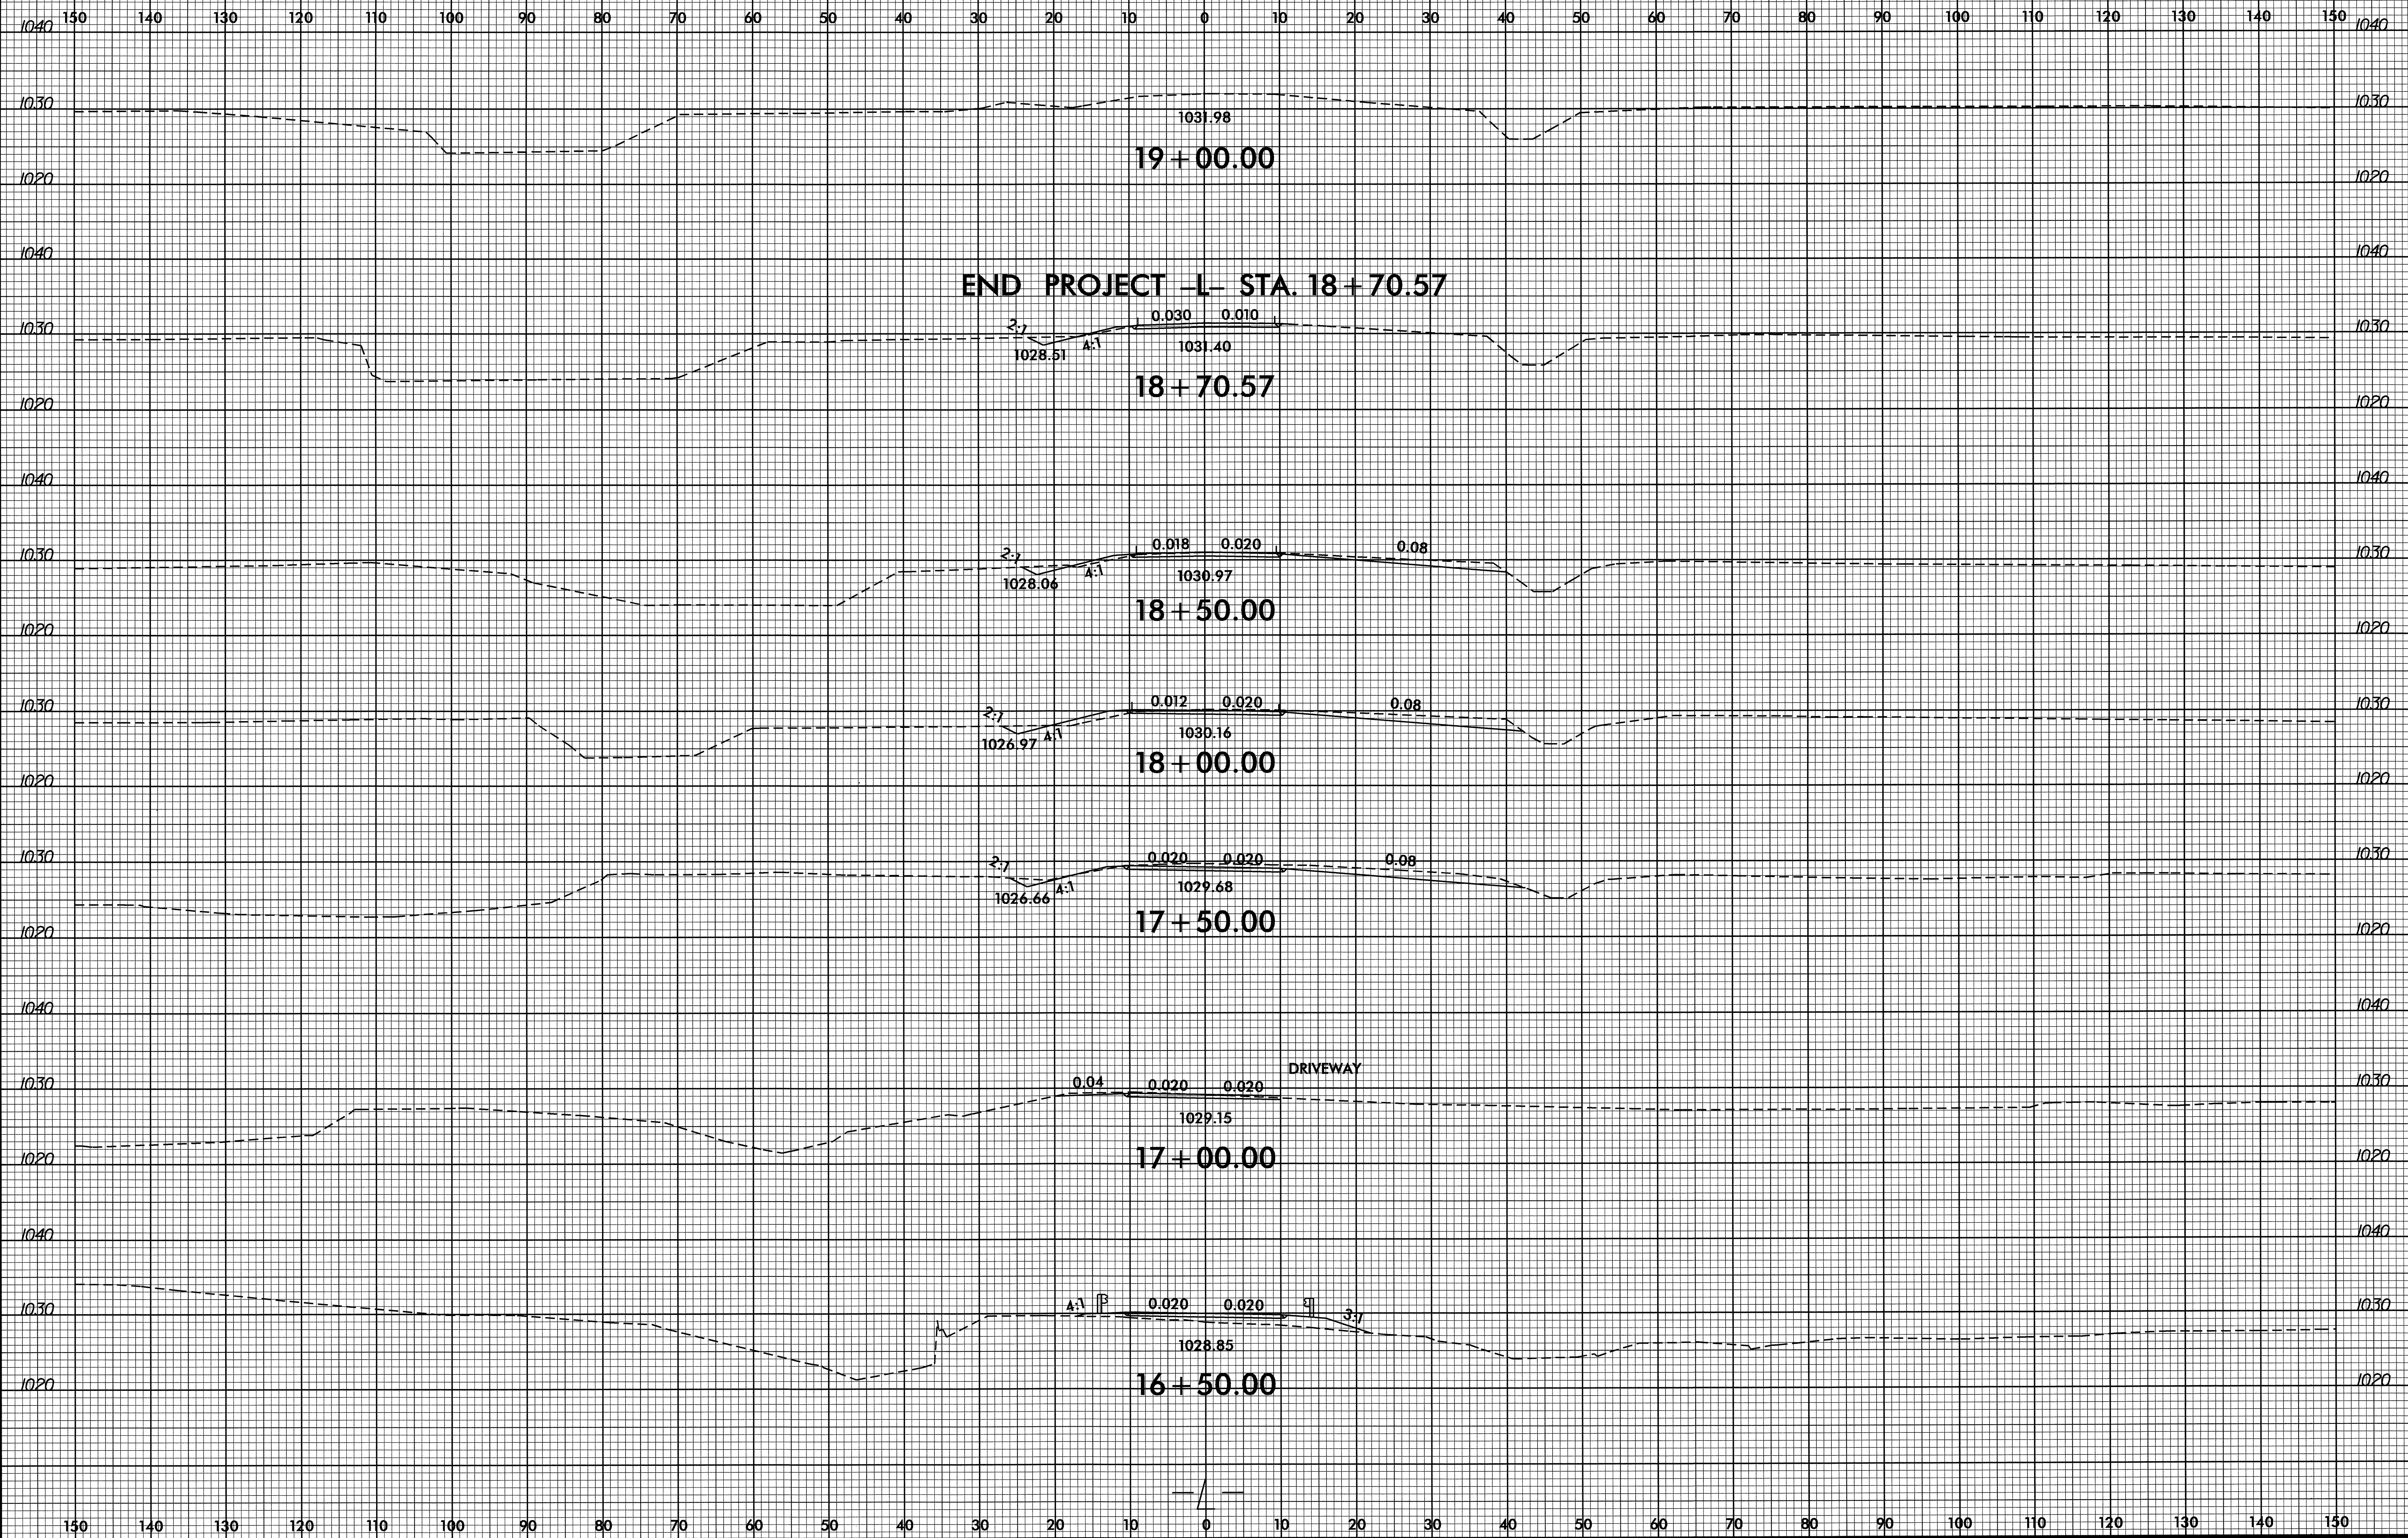

28-APR-2009 11:38
F:\PROJECTS\B-4043\16+50-17+00.dwg
B-4043-16+50-17+00.dwg


8/23/99

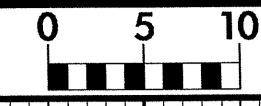

PROJ. REFERENCE NO.
B-4043

SHEET NO.
X-6

150 140 130 120 110 100 90 80 70 60 50 40 30 20 10 0 10 20 30 40 50 60 70 80 90 100 110 120 130 140 150

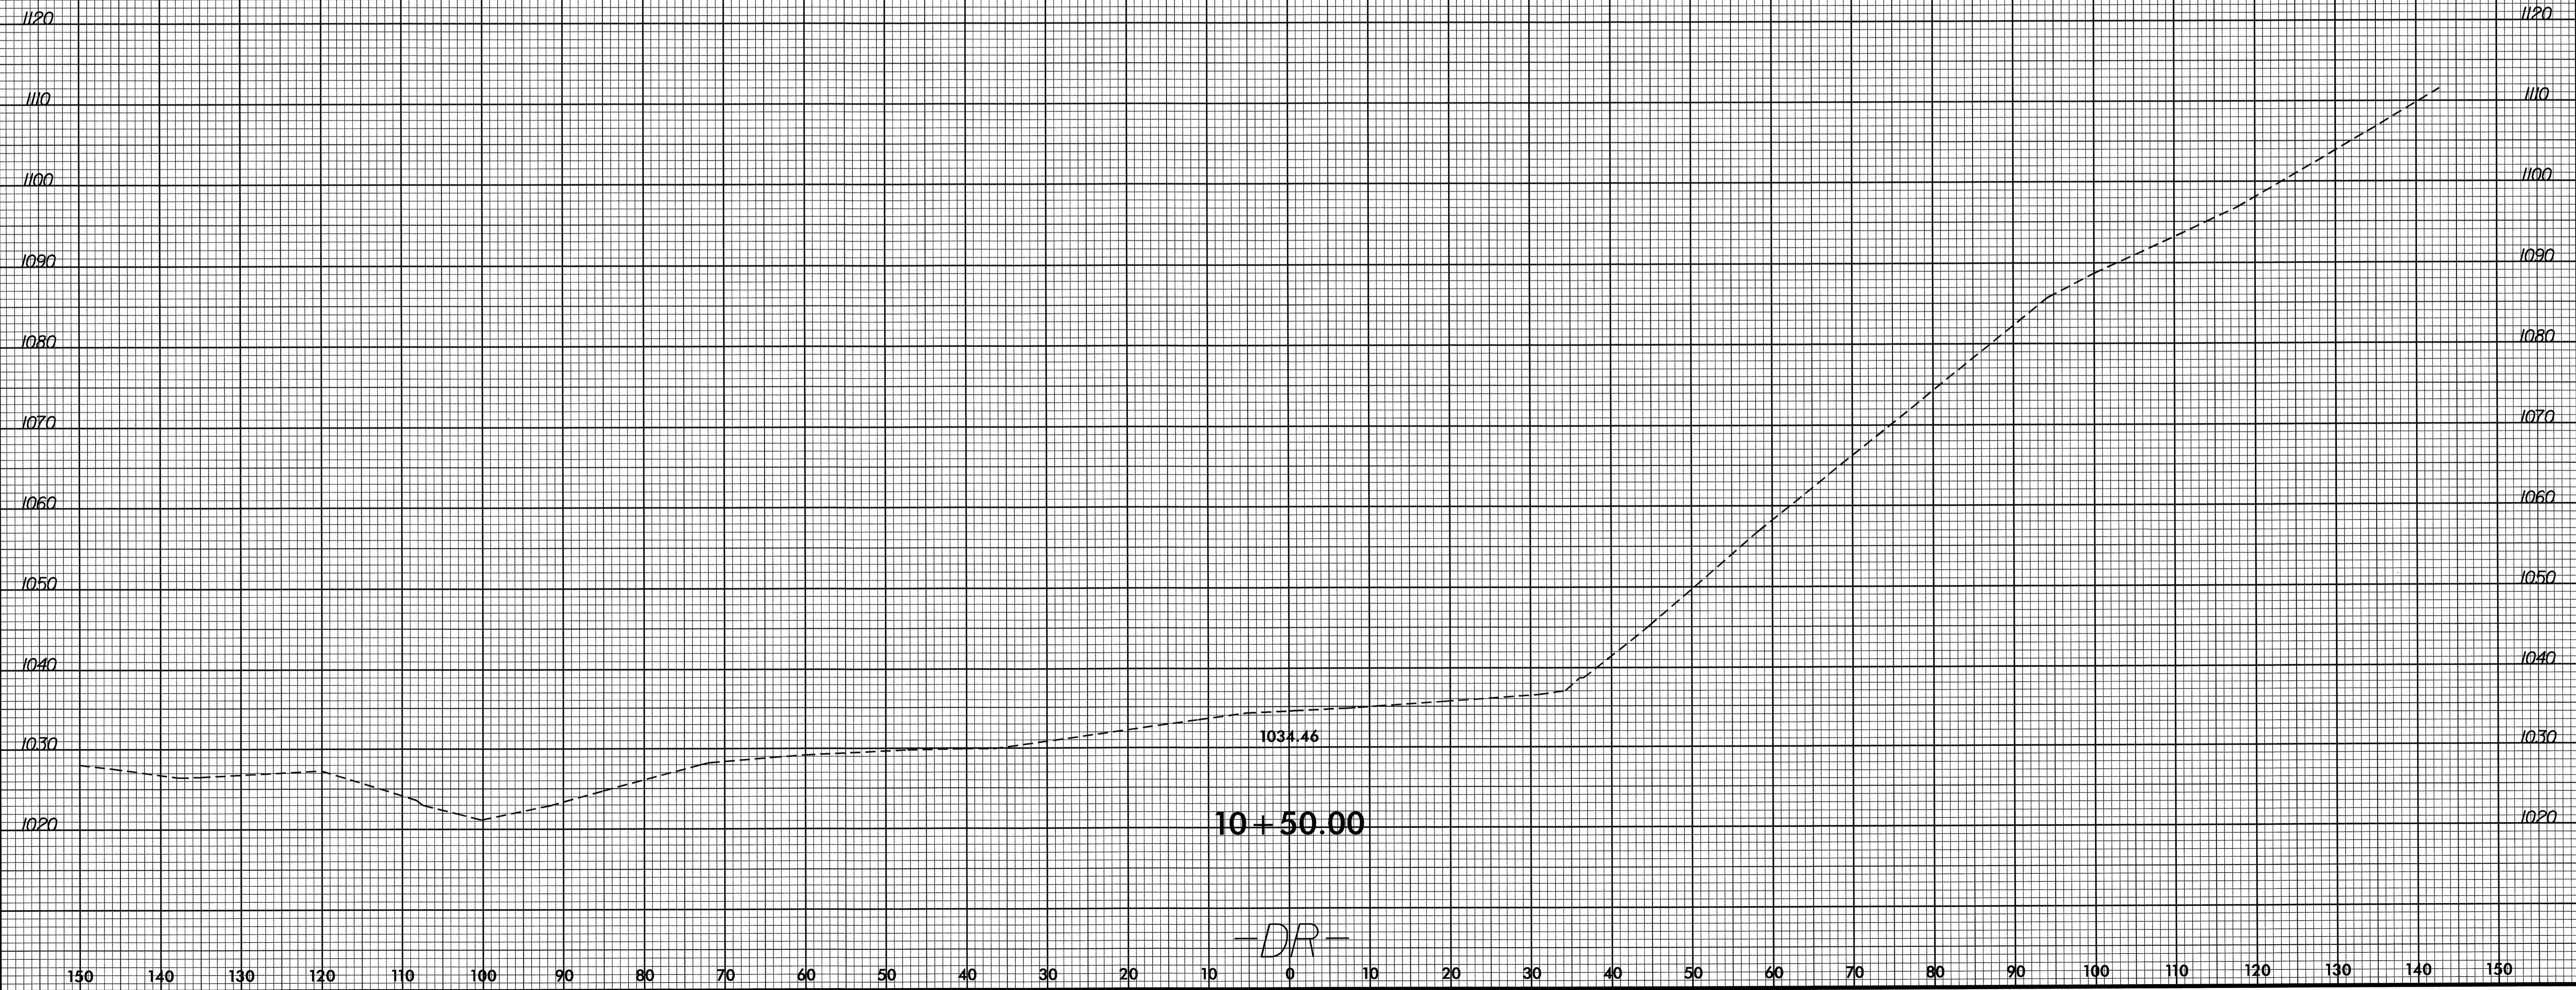


10 + 50.00


1034.46

-DR-

28-APR-2009 11:38
 C:\Program Files\AutoCAD\2004\acad\acad.dwg
 28-APR-2009 11:38
 C:\Program Files\AutoCAD\2004\acad\acad.dwg

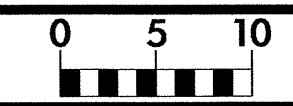


150 140 130 120 110 100 90 80 70 60 50 40 30 20 10 0 10 20 30 40 50 60 70 80 90 100 110 120 130 140 150

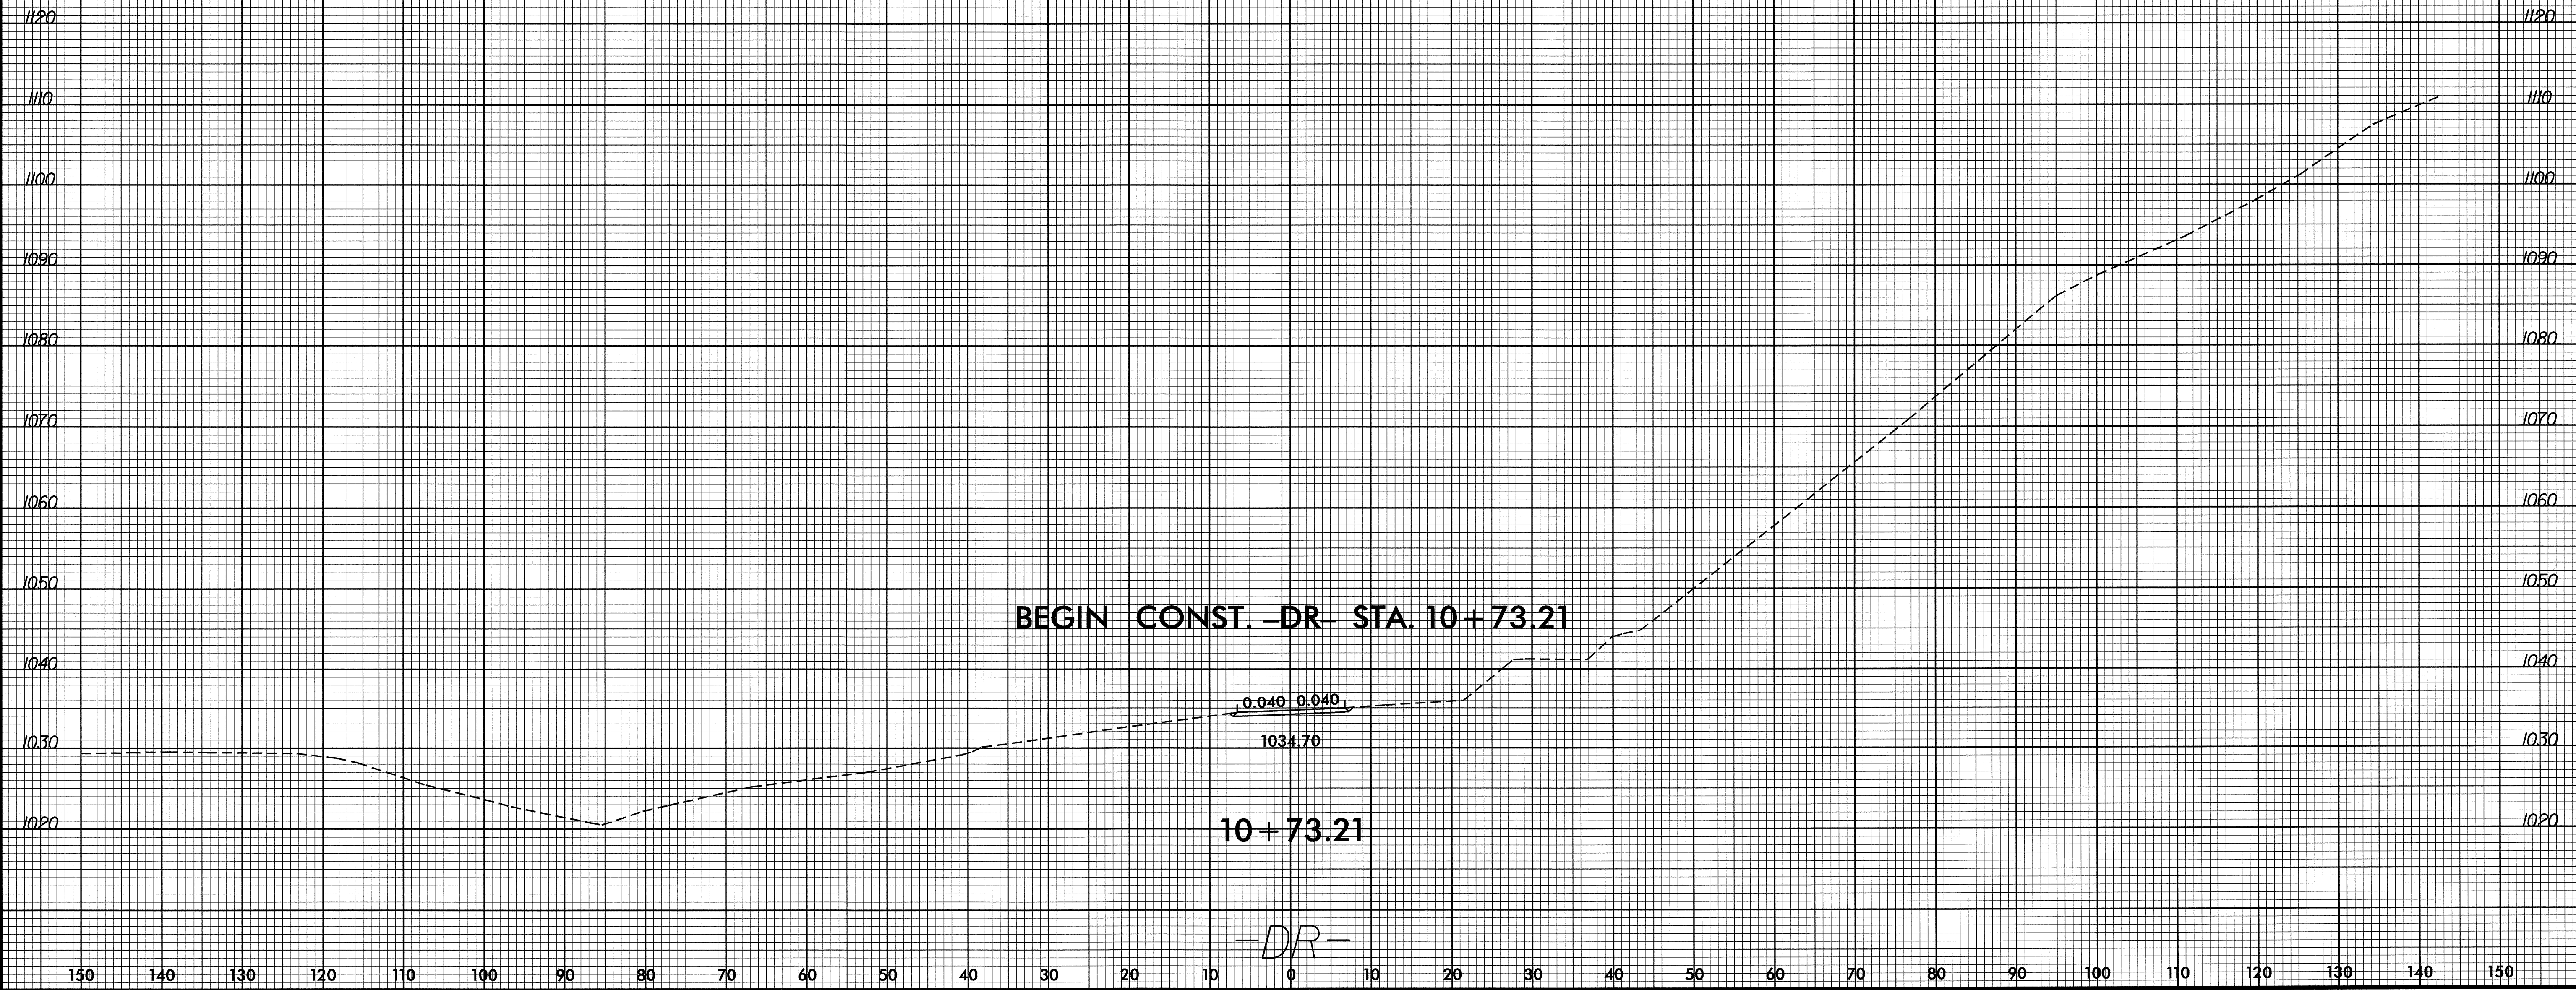

150 140 130 120 110 100 90 80 70 60 50 40 30 20 10 0 10 20 30 40 50 60 70 80 90 100 110 120 130 140 150


8/23/99

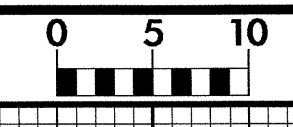

PROJ. REFERENCE NO.
B-4043


SHEET NO.
X-8

150 140 130 120 110 100 90 80 70 60 50 40 30 20 10 0 10 20 30 40 50 60 70 80 90 100 110 120 130 140 150

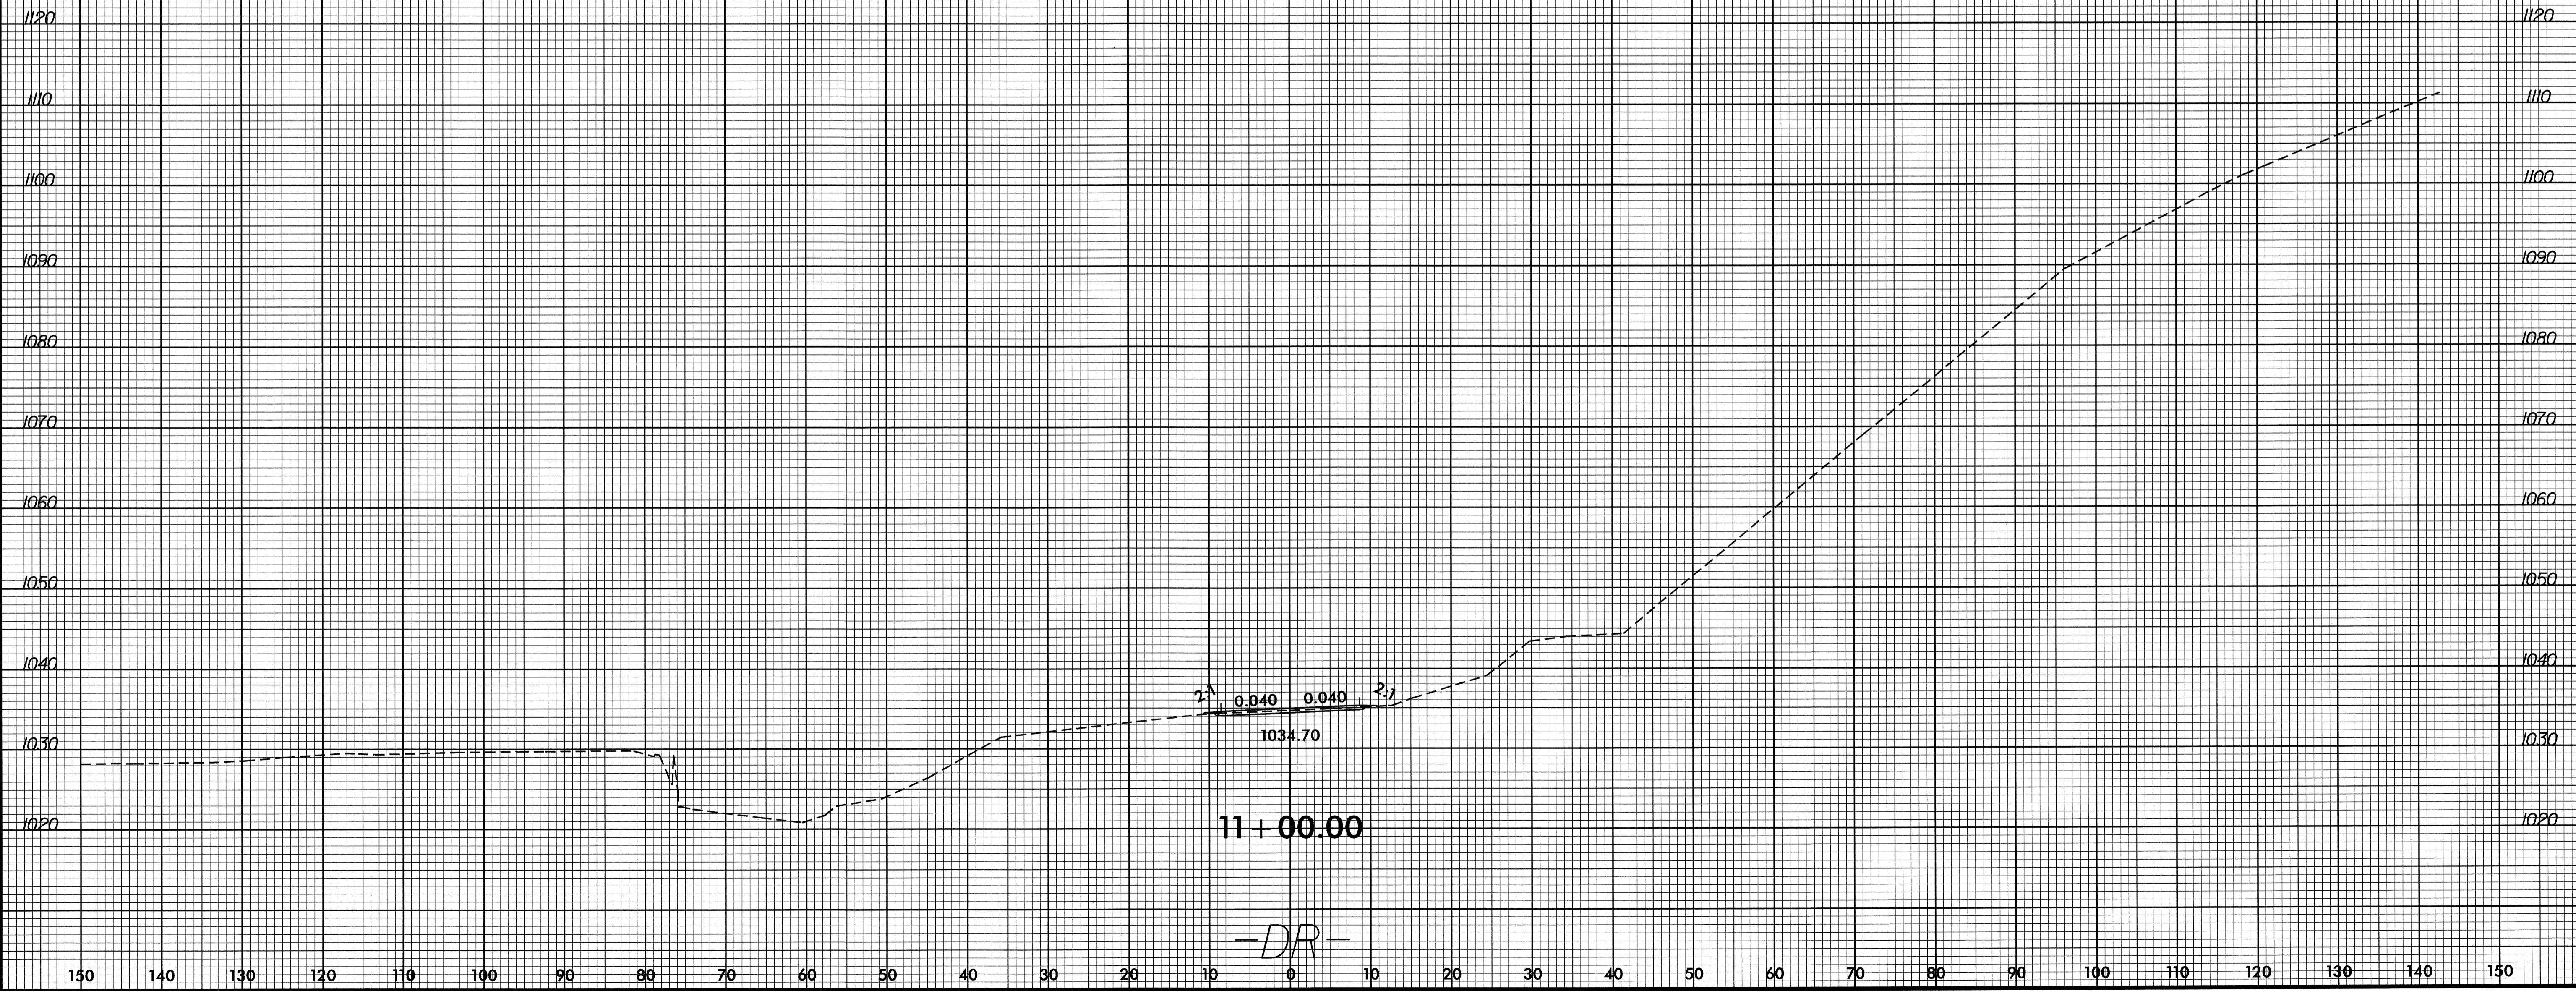

28-APR-2009 11:38
 R:\000000\X\04043.rdy-xml.dr.dgn


8/22/99

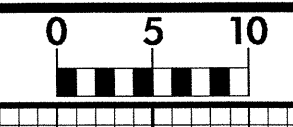

PROJ. REFERENCE NO.
B-4043

SHEET NO.
X-9


150 140 130 120 110 100 90 80 70 60 50 40 30 20 10 0 10 20 30 40 50 60 70 80 90 100 110 120 130 140 150

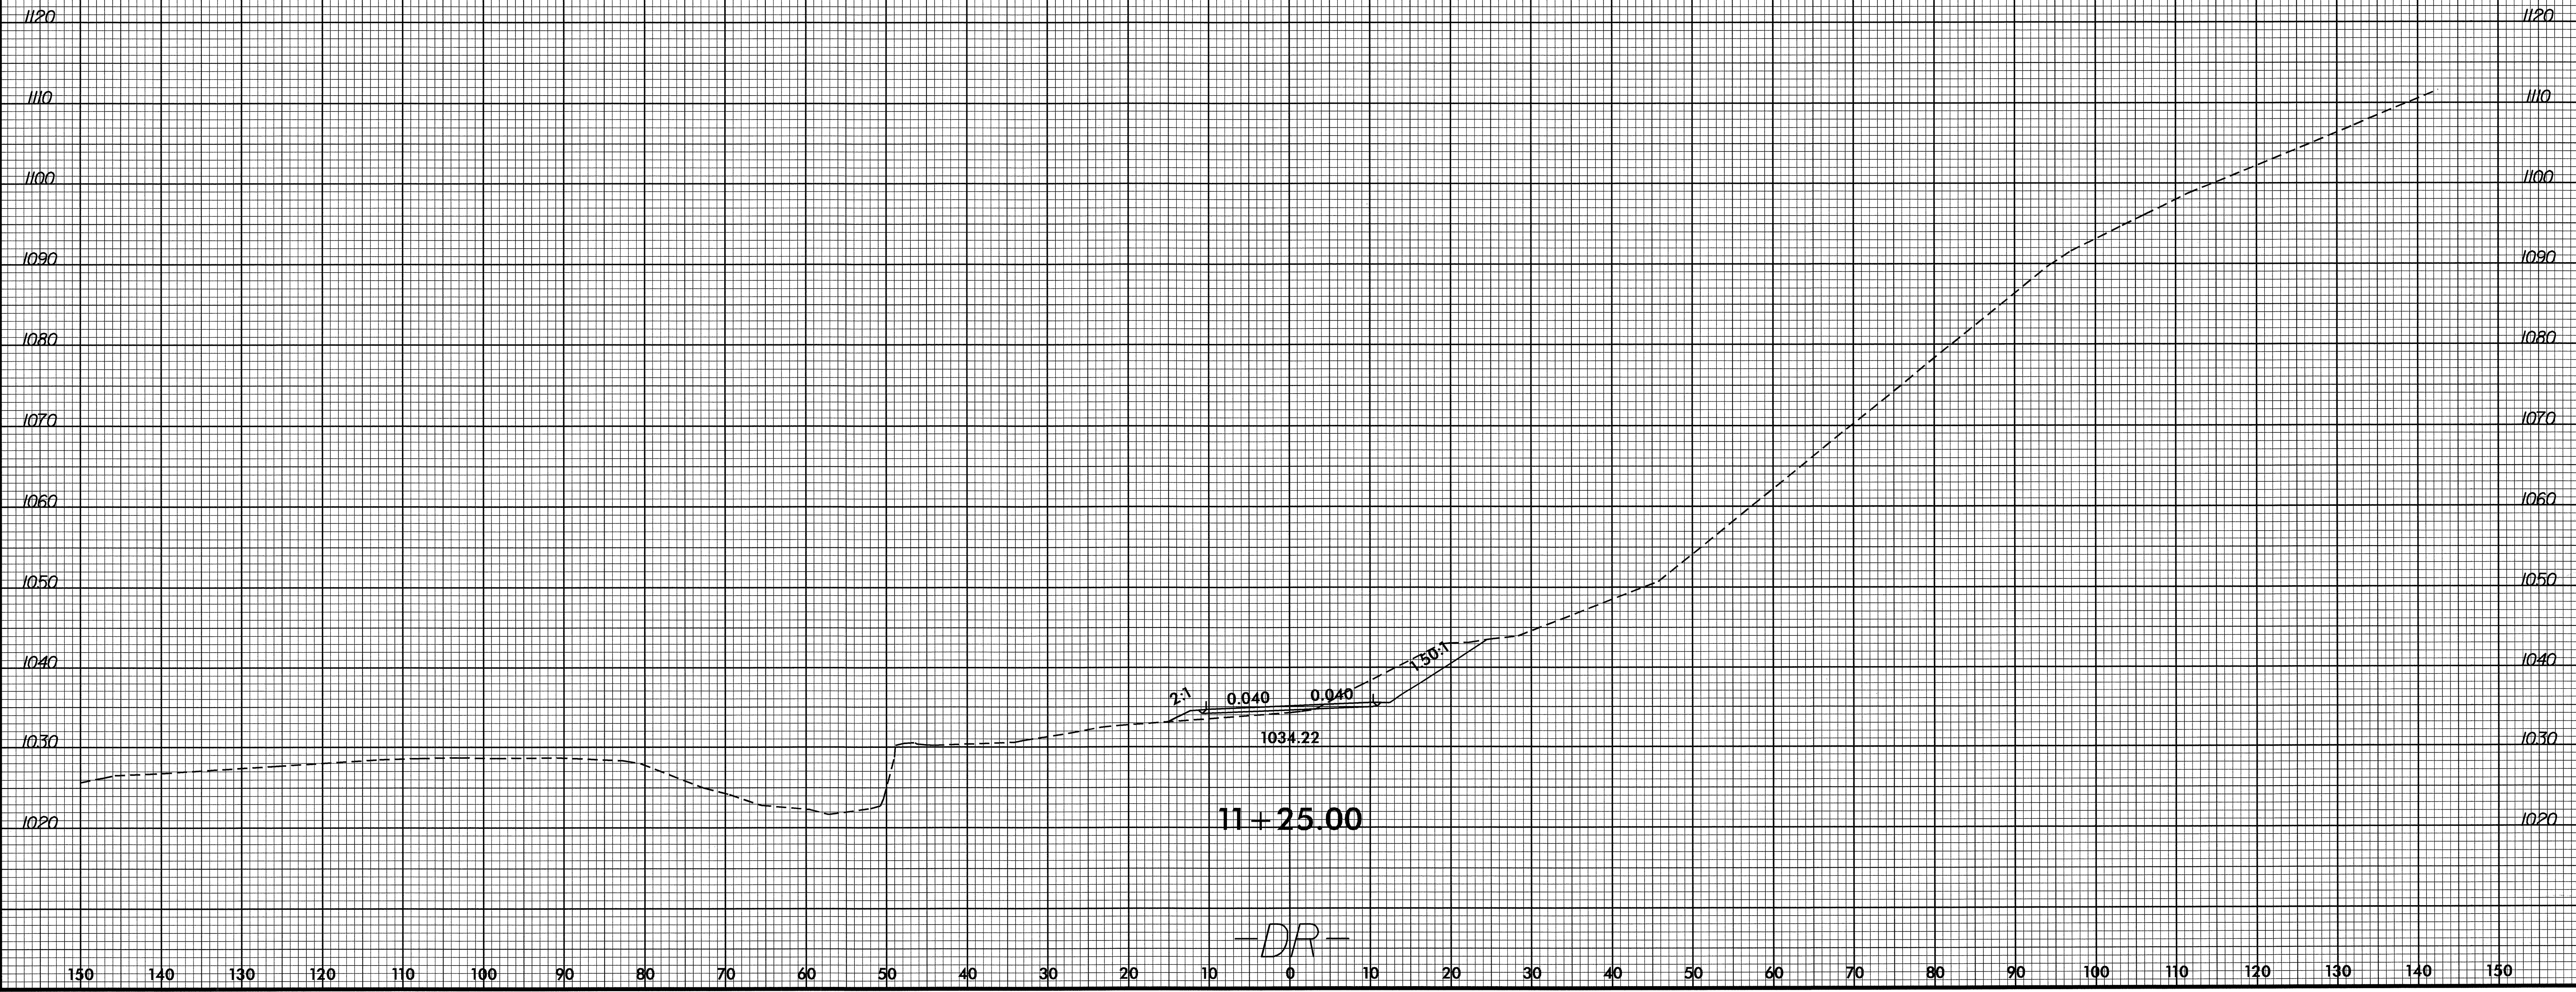


28-APR-2009 11:38
P:\PROJECTS\X\B-4043_rdy_xpl.dwg
B-4043-X-9

150 140 130 120 110 100 90 80 70 60 50 40 30 20 10 0 10 20 30 40 50 60 70 80 90 100 110 120 130 140 150

8/23/99

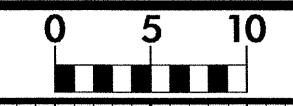

PROJ. REFERENCE NO.	SHEET NO.
B-4043	X-10

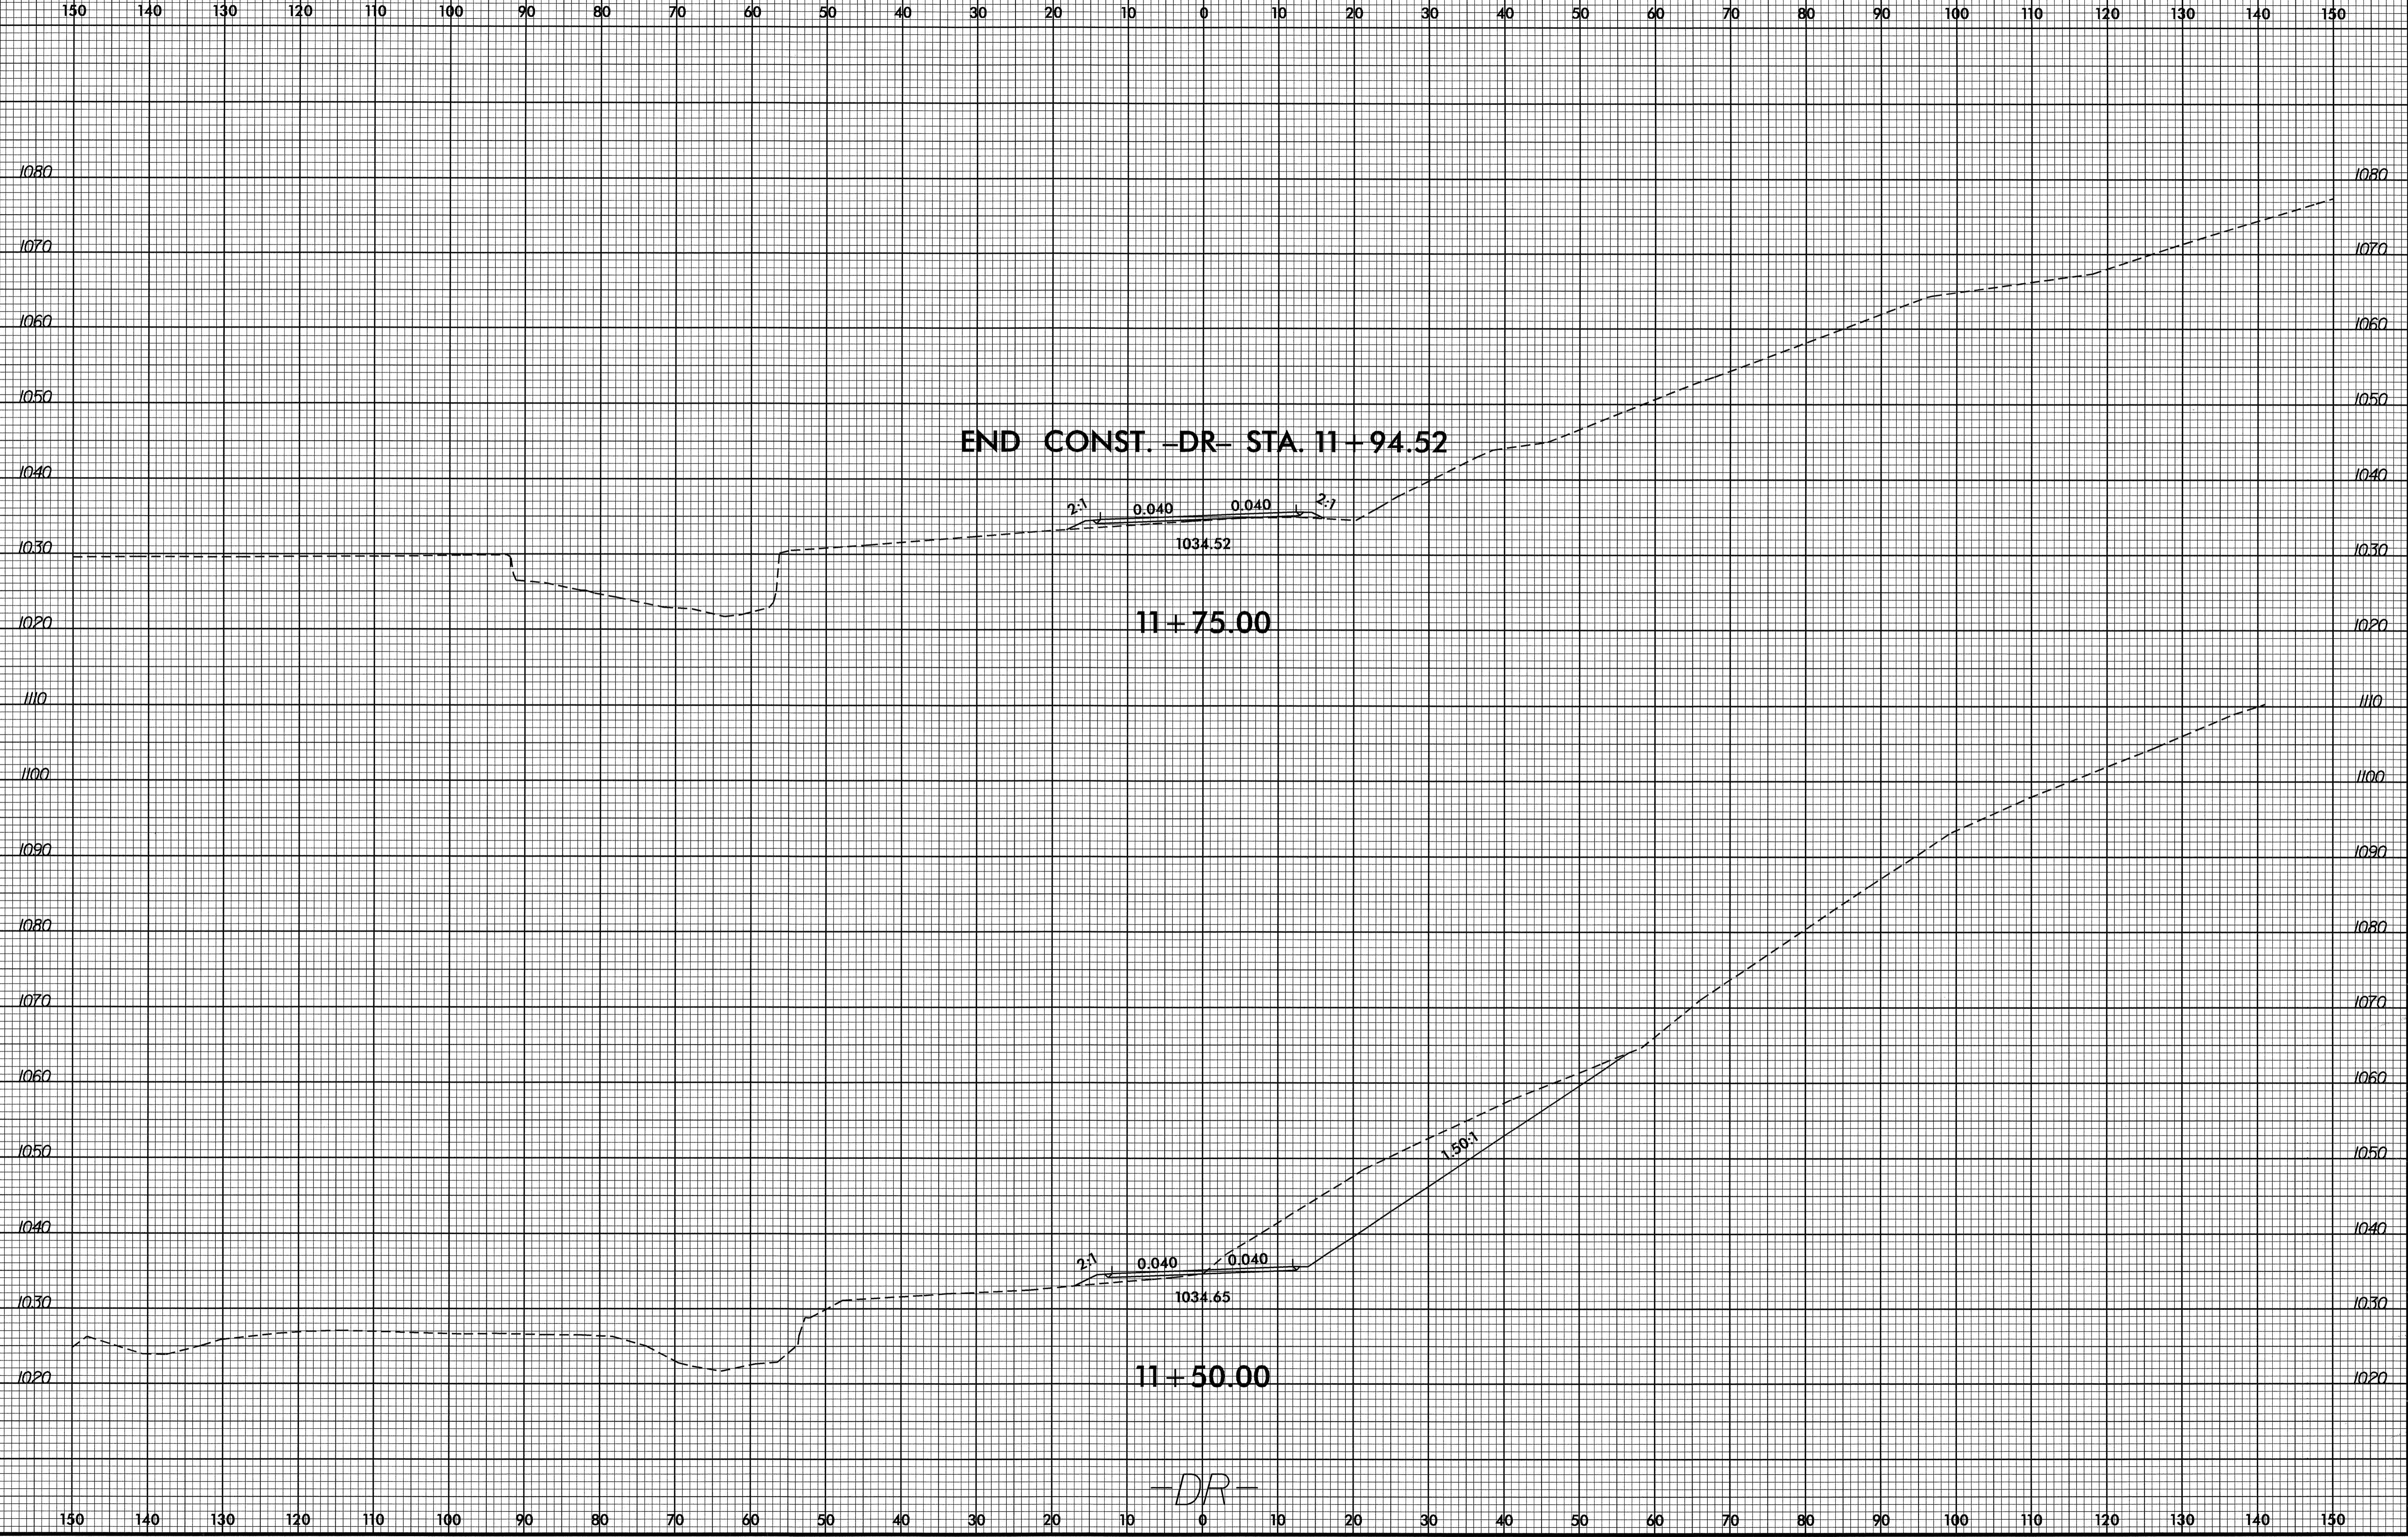

END CONST. -DR- STA. 11+94.52

11+75.00

11+50.00

-DR-

28-APR-2009 11:38
S:\361\3614043_rdy_xpl_dr.dgn