


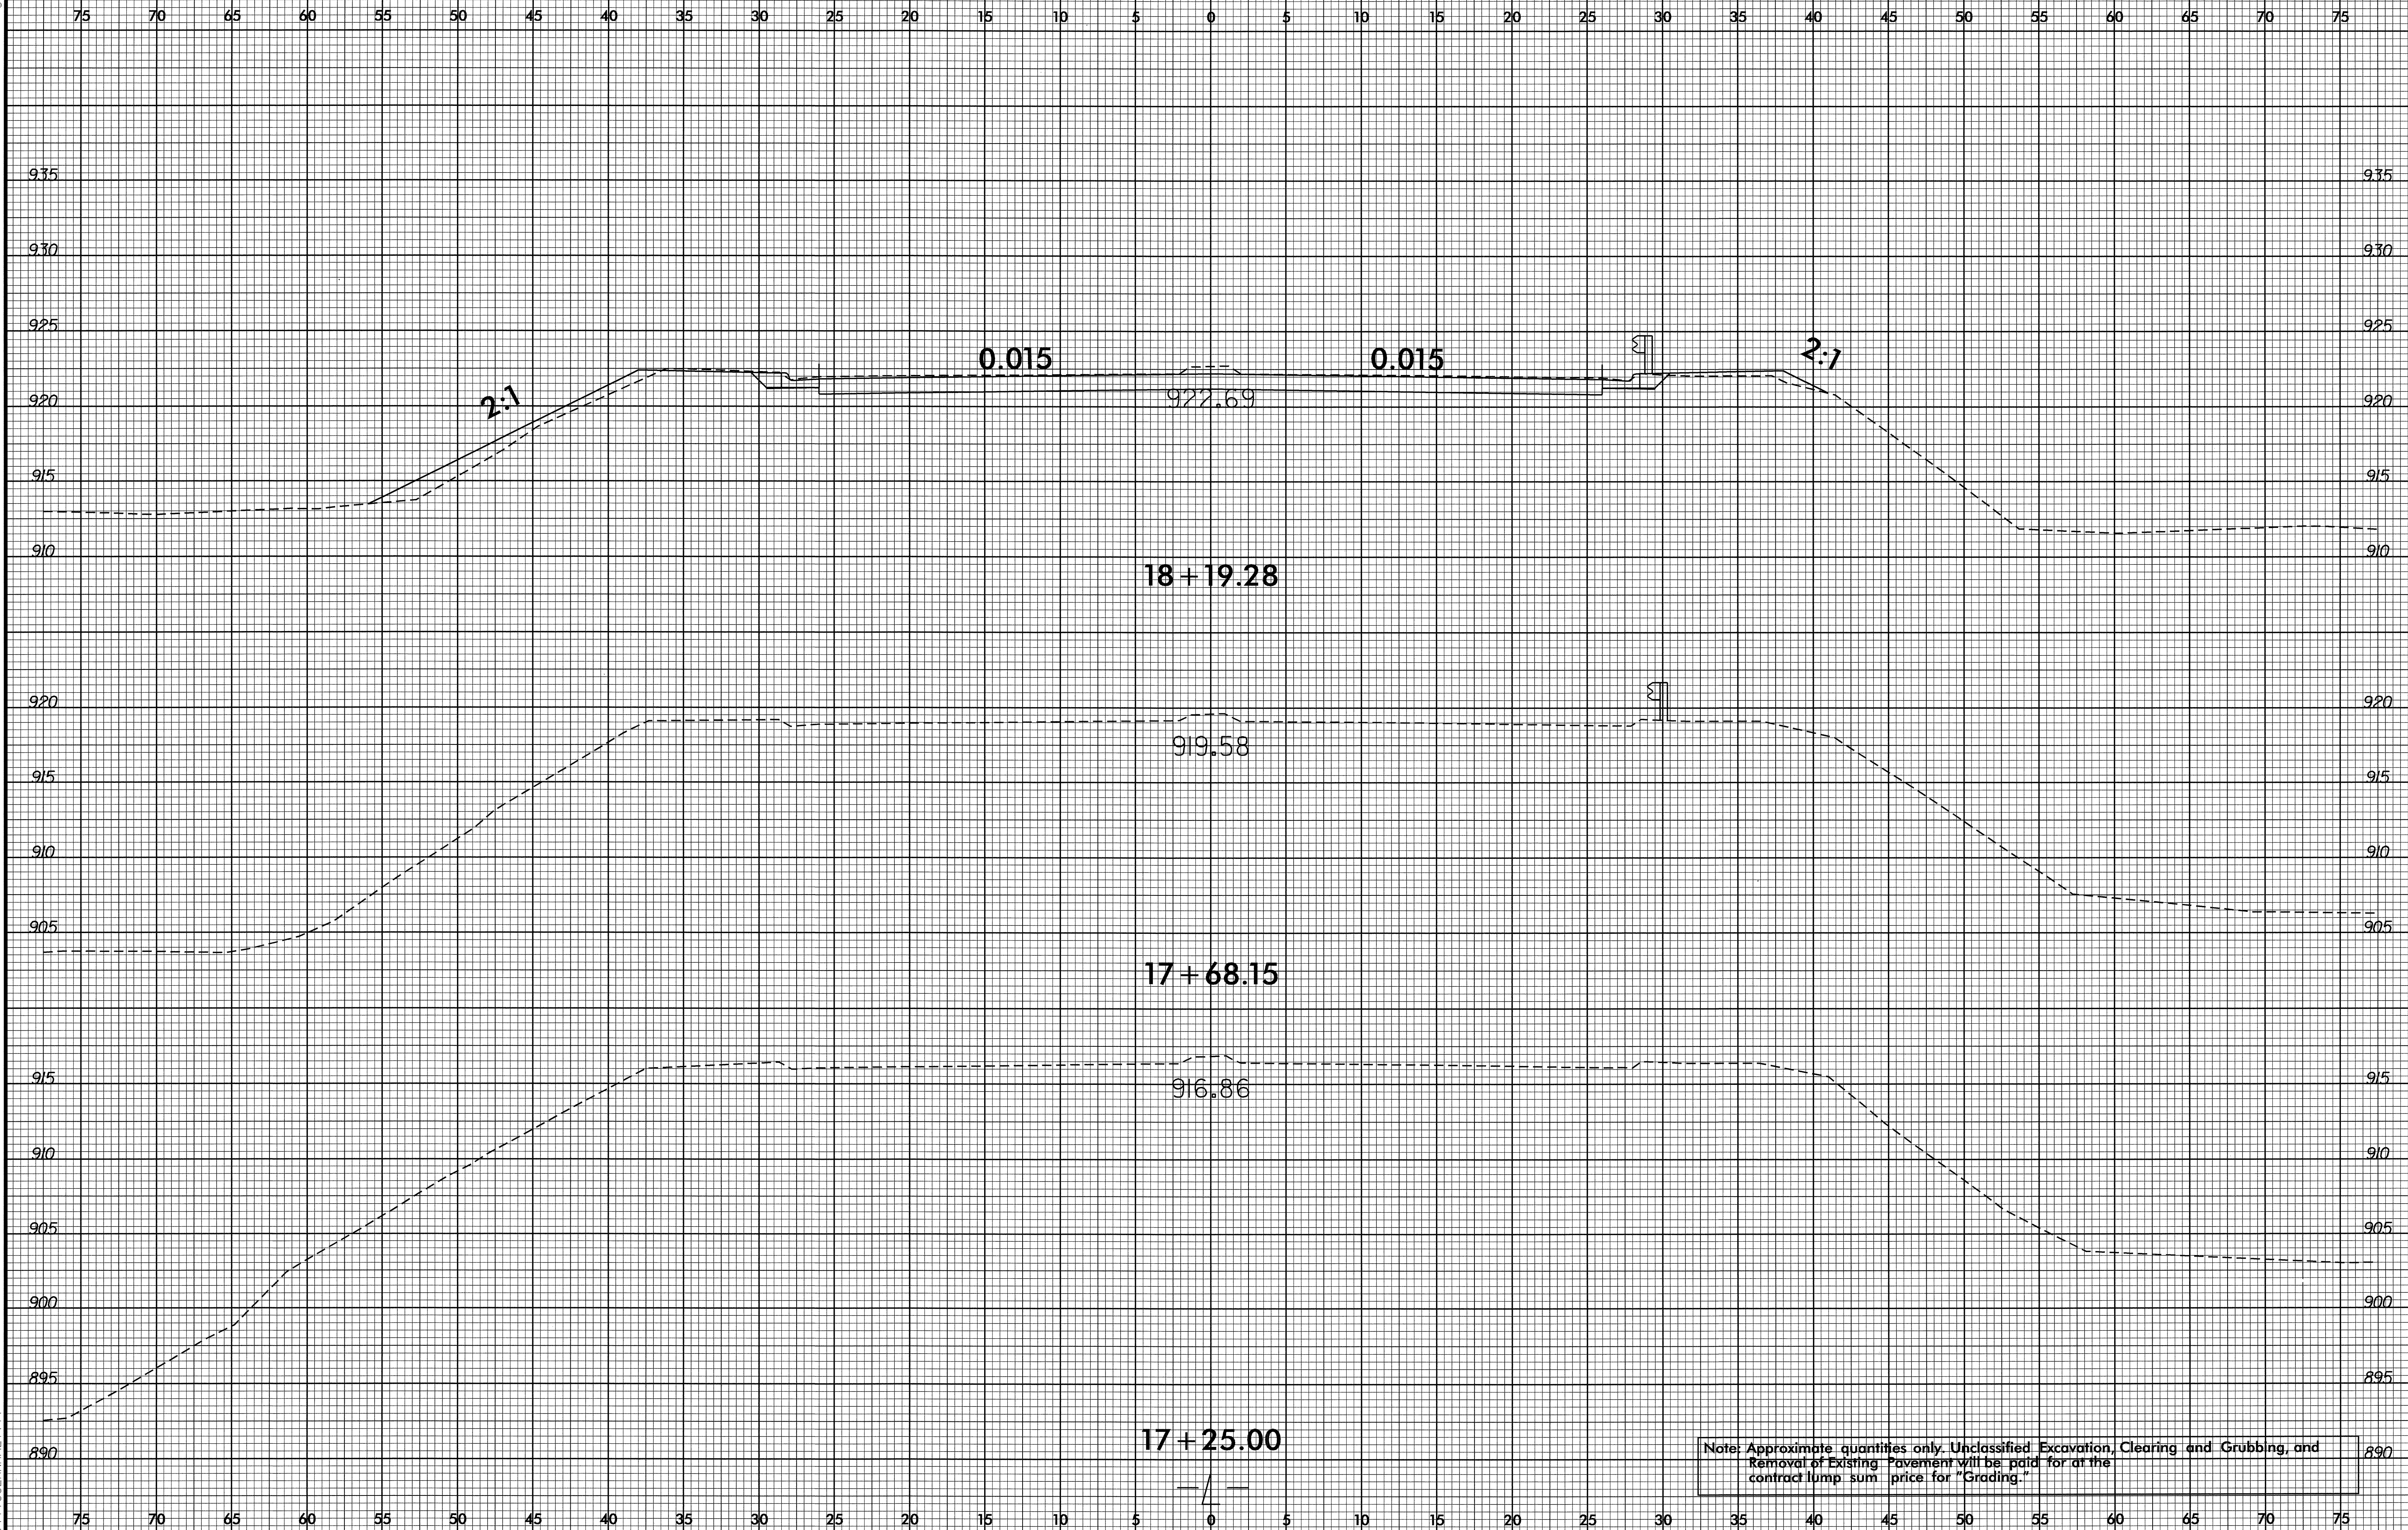


8/23/99




26-OCT-2009 15:13  
F:\Roads\X\SC\4745\_rdy.rpl.dgn  
\$\$\$\$\$SERVANT\$\$\$\$\$

8/23/99

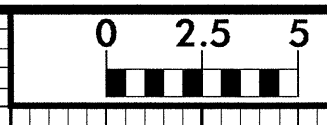

PROJ. REFERENCE NO.  
B-4745

SHEET NO.  
X-2

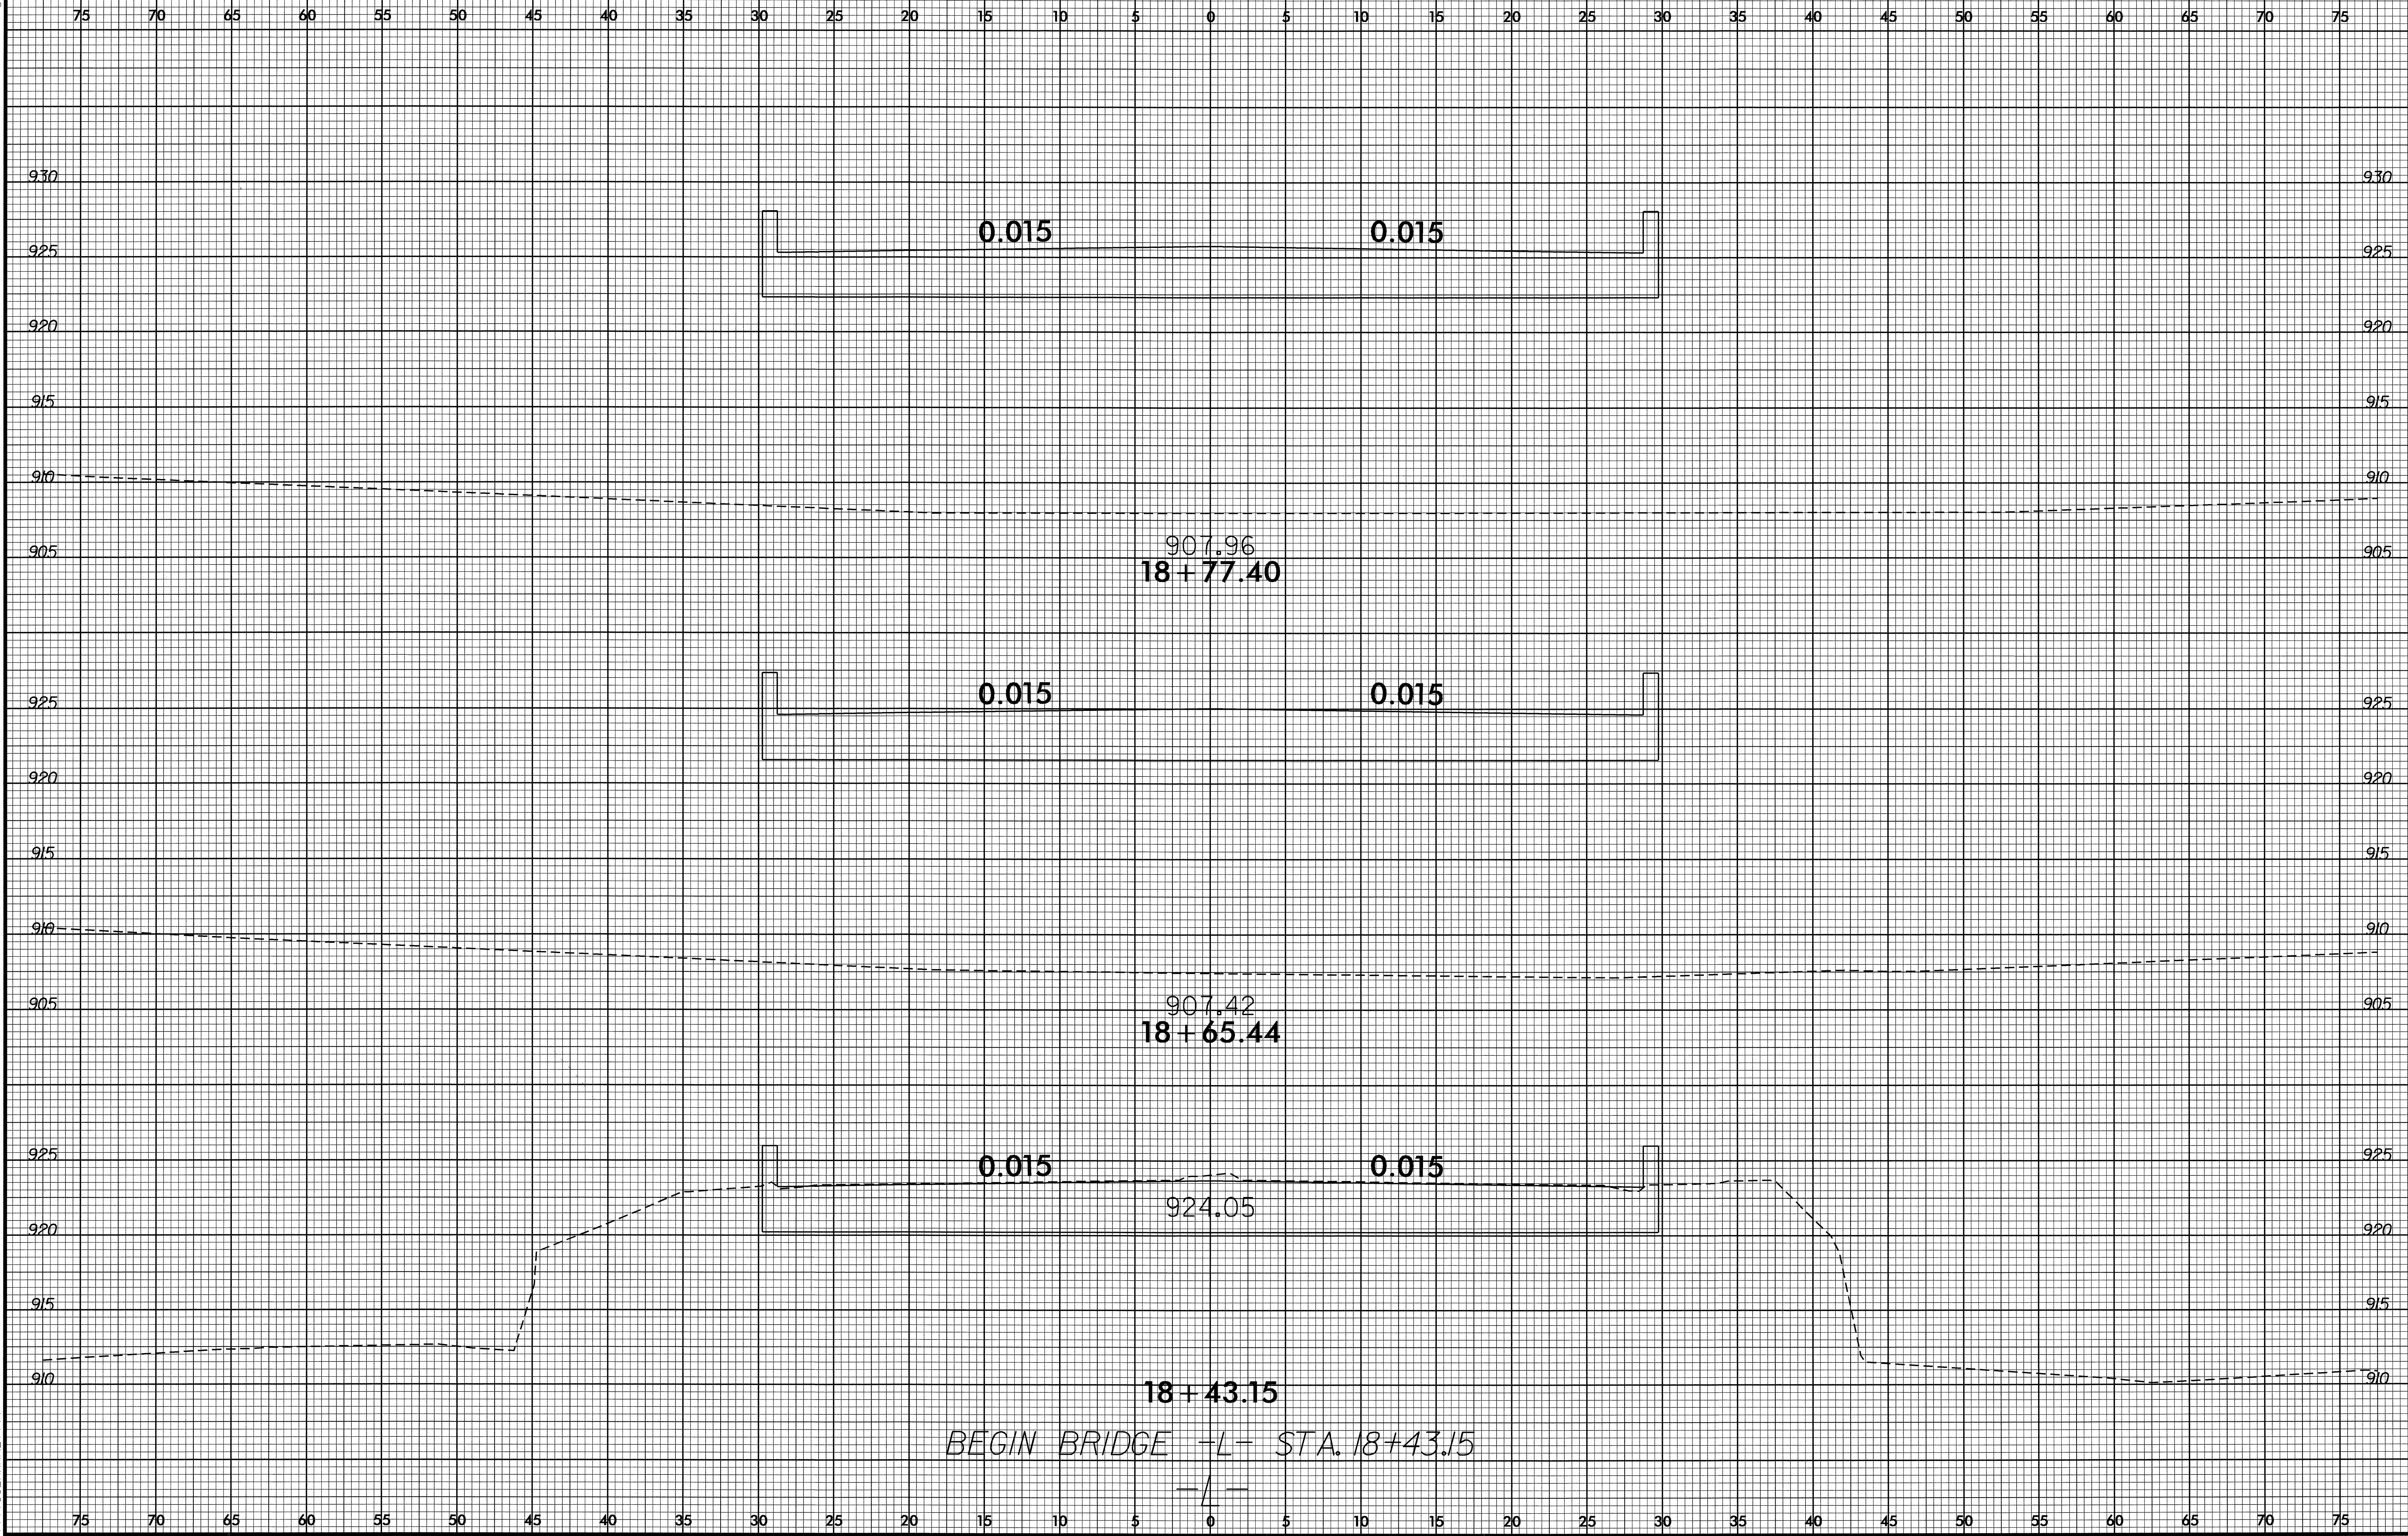


26-OCT-2009 15:13  
R:\Roadwork\SYN\64745\_rdl\_xpl.dgn  
\$\$\$\$\$USERNAME\$\$\$\$

8/23/99




PROJ. REFERENCE NO.	SHEET NO.
B-4745	X-3

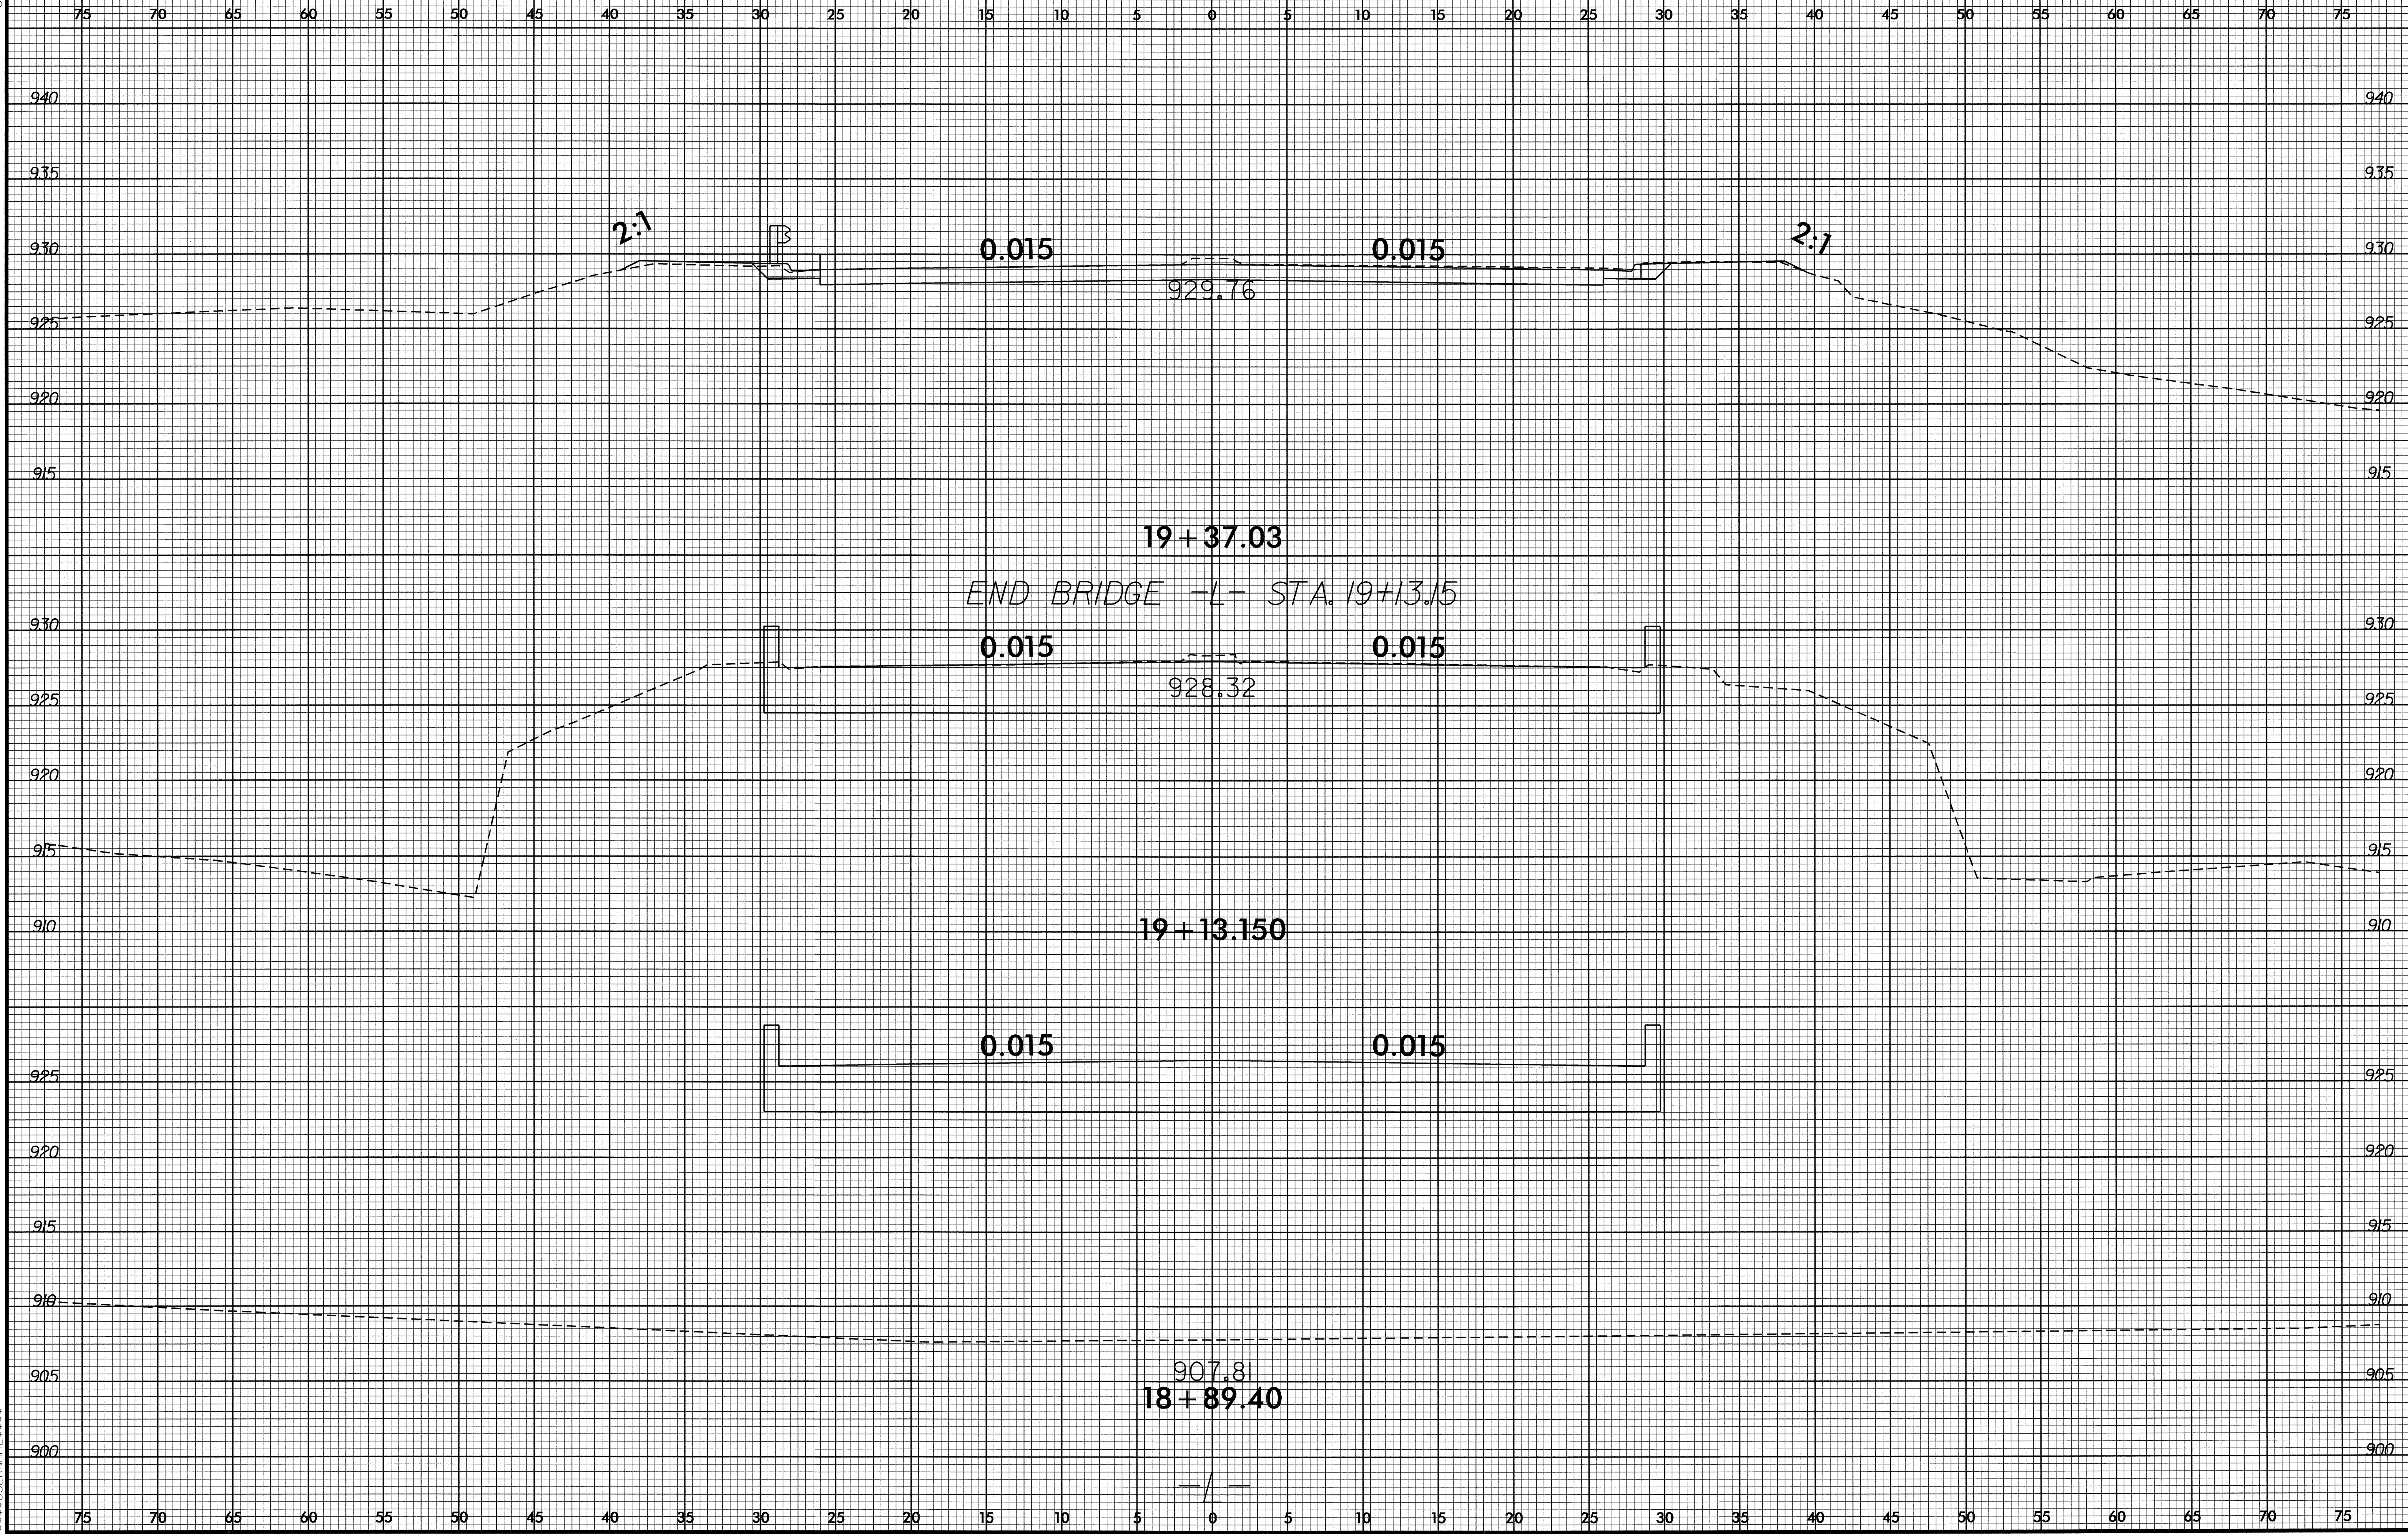

26-OCT-2009 15:13:45\_rdy\_xpl.dgn


8/23/99

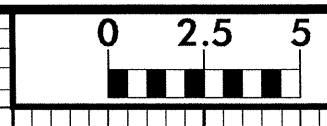

PROJ. REFERENCE NO.  
B-4745

SHEET NO.  
X-4

75 70 65 60 55 50 45 40 35 30 25 20 15 10 5 0 5 10 15 20 25 30 35 40 45 50 55 60 65 70 75

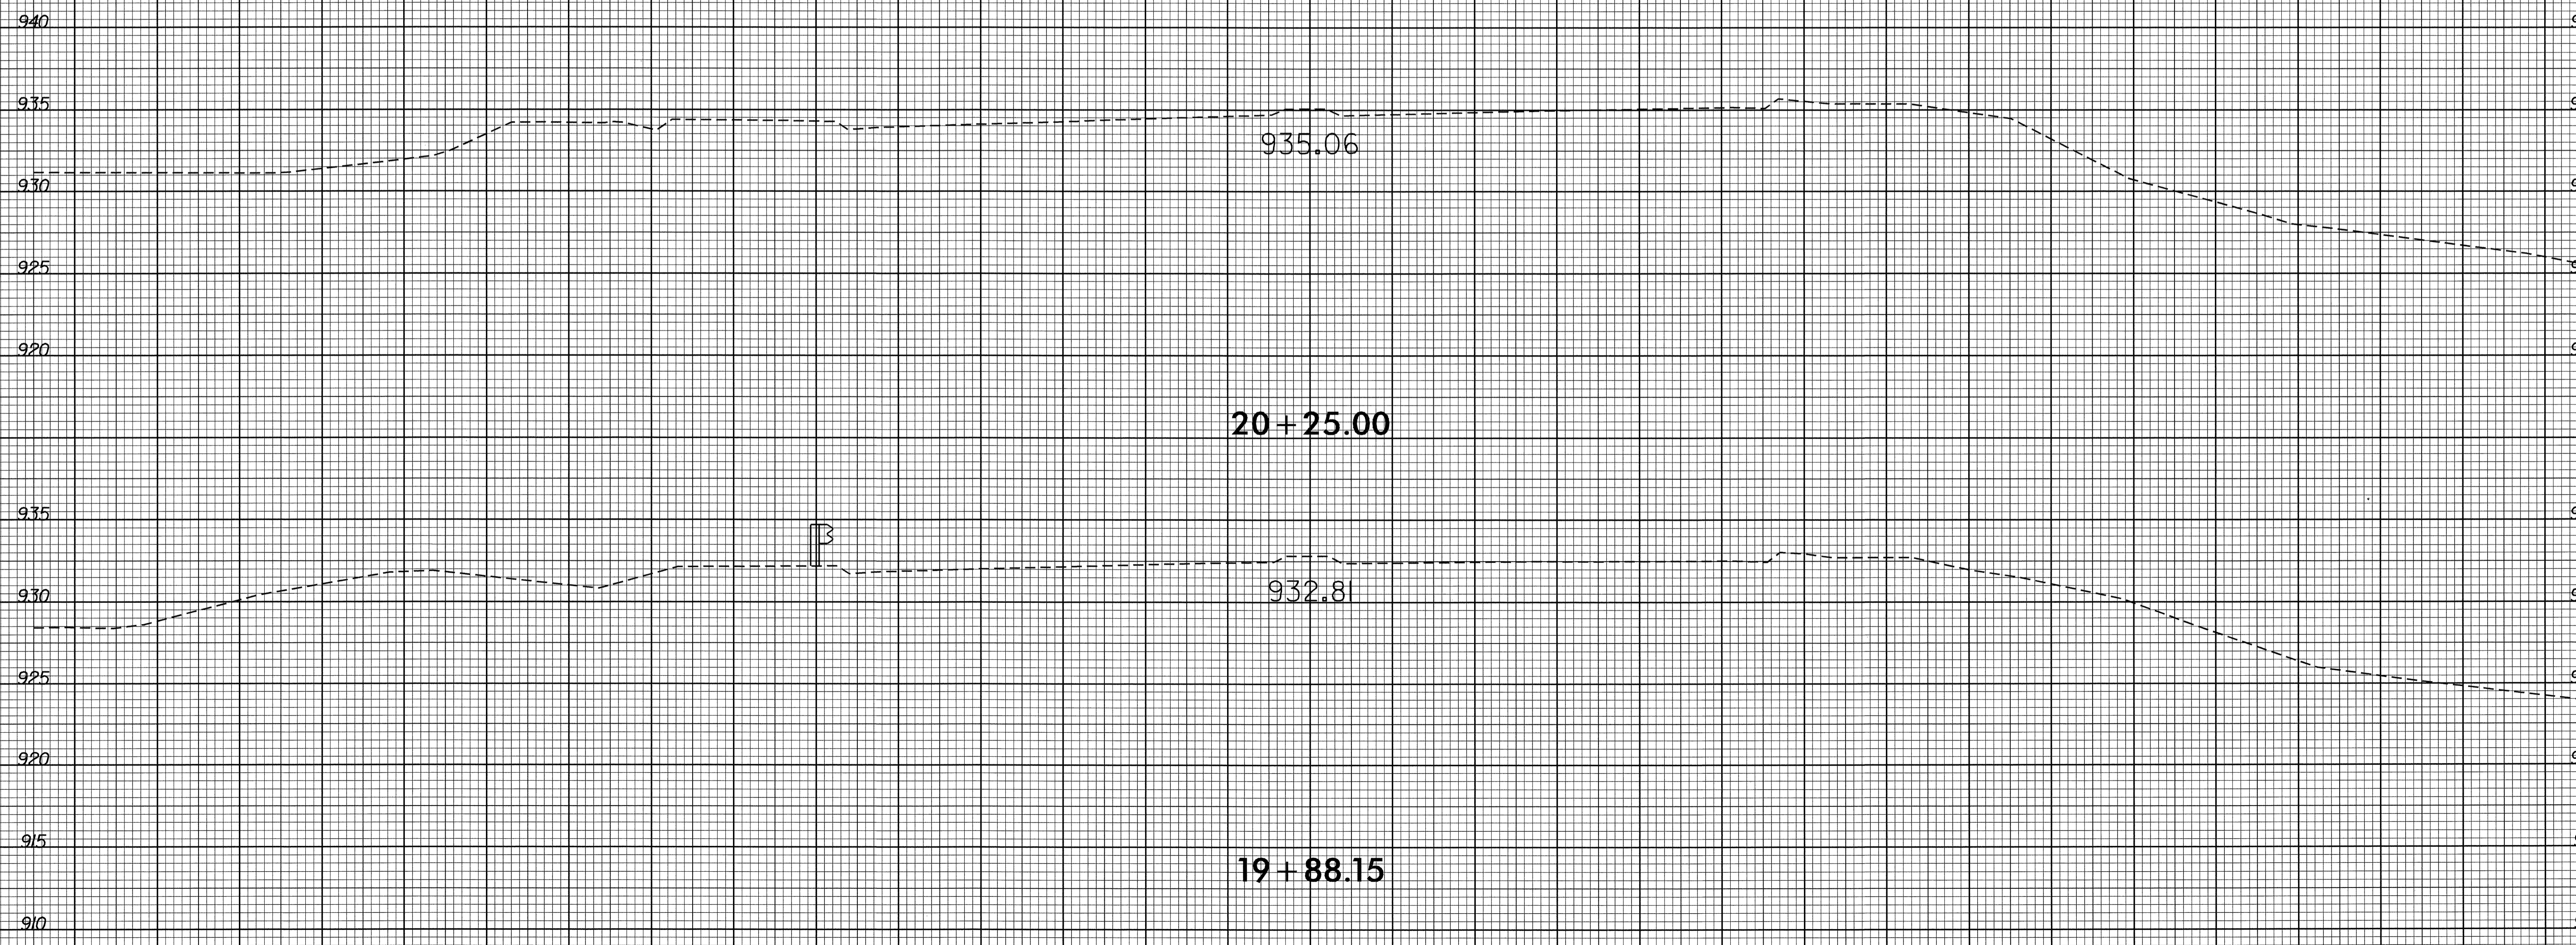

75 70 65 60 55 50 45 40 35 30 25 20 15 10 5 0 5 10 15 20 25 30 35 40 45 50 55 60 65 70 75

26-OCT-2009 15:13  
E:\PROJECTS\2009\4745-rd-j-wpl.dgn  
\$\$\$\$SERNAME\$\$\$\$