

09/08/99

**TIP PROJECT: B-4622**


STATE OF NORTH CAROLINA  
DIVISION OF HIGHWAYS

T.I.P. NO.	SHEET NO.
B-4622	UO-1


**UTILITIES BY OTHERS PLANS  
ROCKINGHAM COUNTY**

**LOCATION: REPLACEMENT OF BRIDGE NO. 54  
ON NC-65 OVER ROCK HOUSE CREEK**

**TYPE OF WORK: UTILITY RELOCATION**

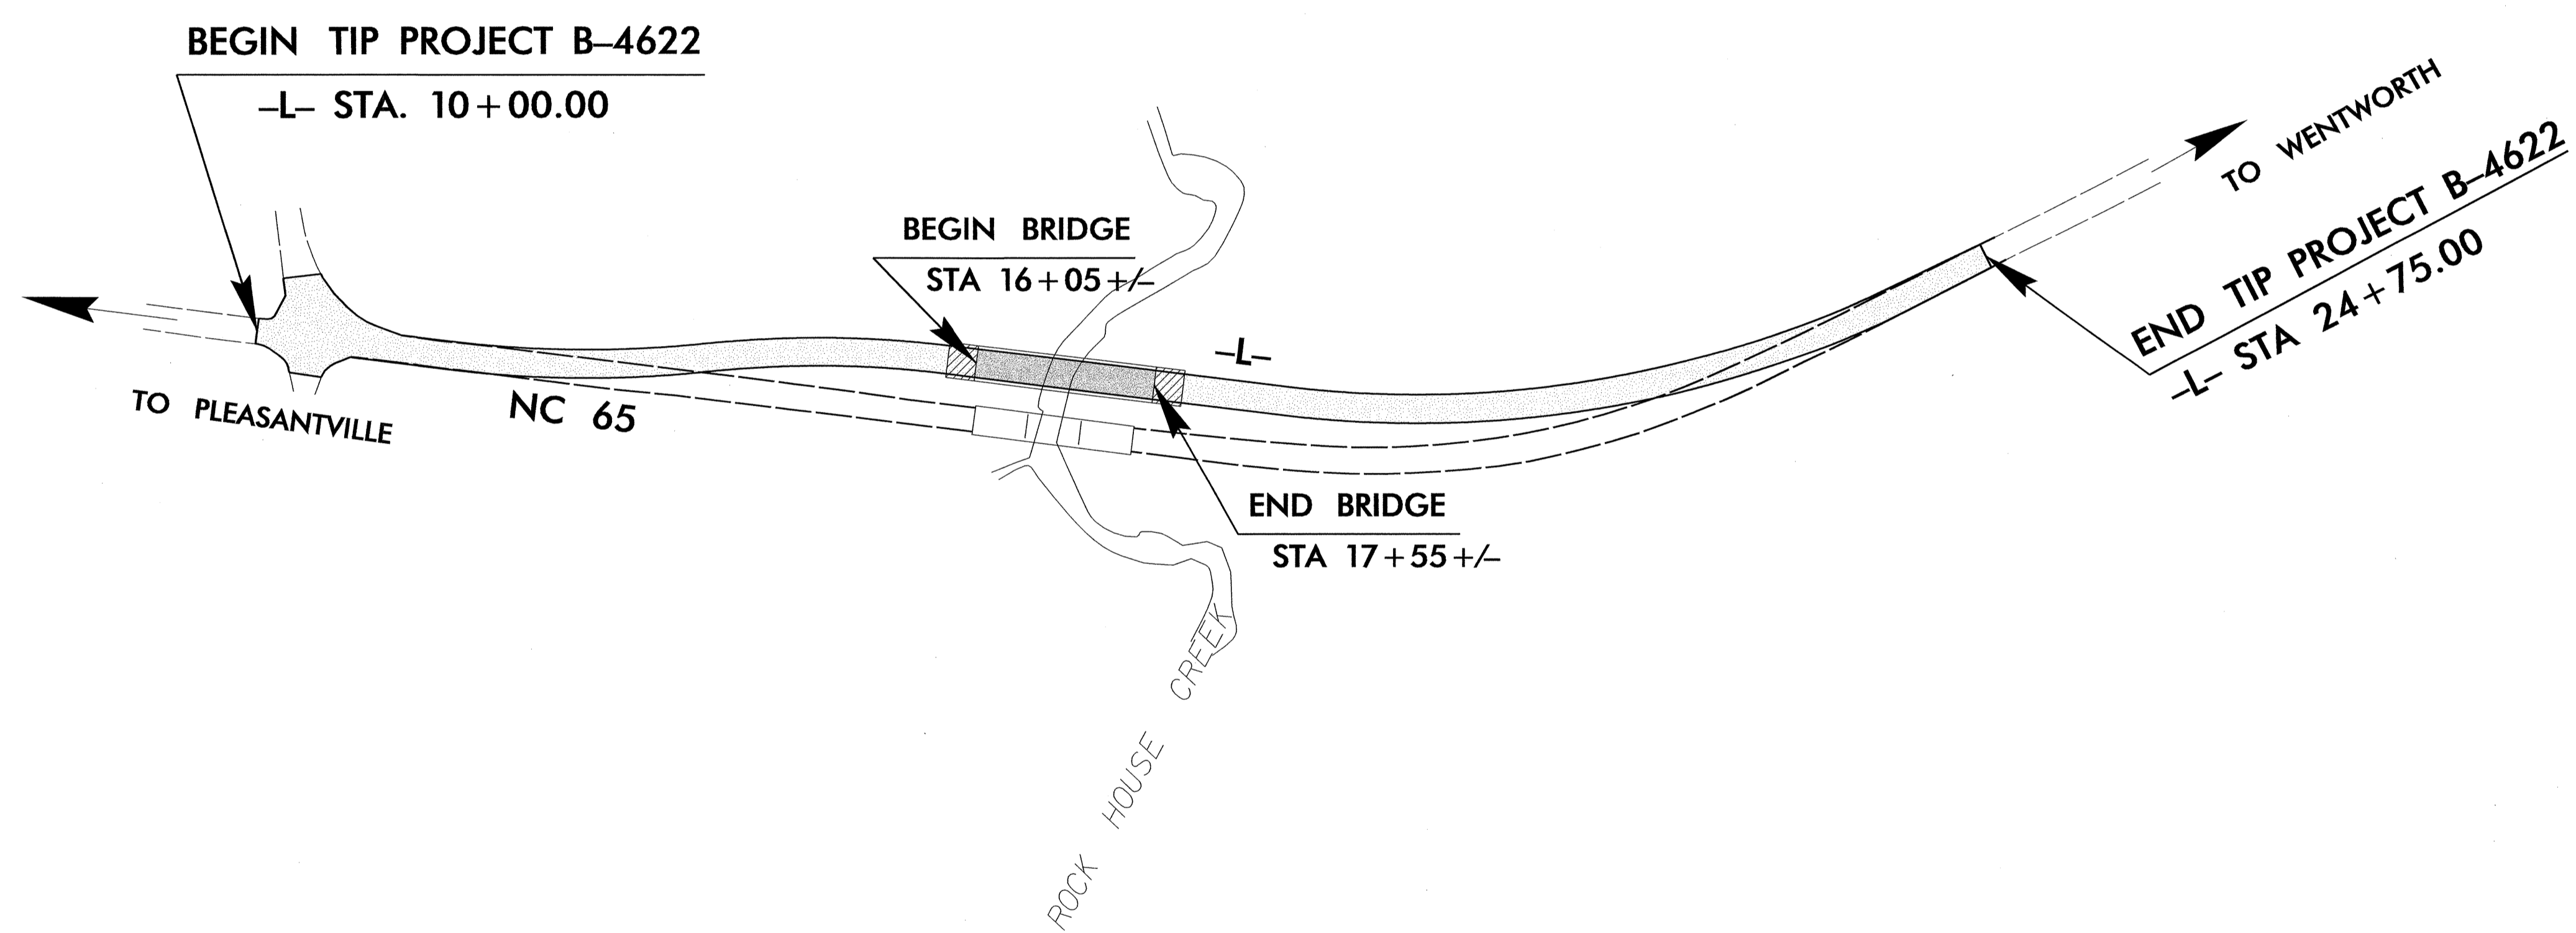

22-JUL-2009 14:39  
P:\Utilities\rdy\ut\proj\b4622\_ewh\_uo\_title\_sheet.dgn  
\$\$\$\$\$USERNAME\$\$\$\$\$

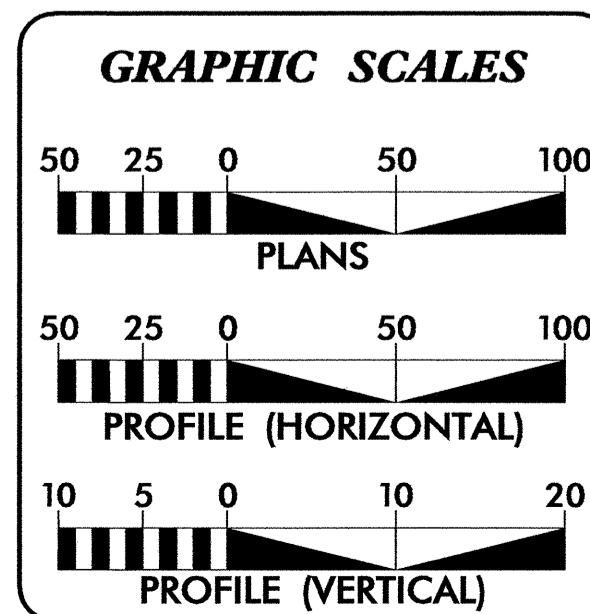


**INDEX OF SHEETS**

SHEET NO.	DESCRIPTION
UO-1	TITLE SHEET
UO-2	PLAN SHEET

**UTILITY OWNERS ON PROJECT**

- (1) BELL SOUTH: TELEPHONE
- (2) DUKE ENERGY: POWER
- (3) TIME WARNER CABLE: CABLE-TV




PREPARED IN THE OFFICE OF:  
**DIVISION OF HIGHWAYS  
UTILITIES ENGINEERING  
SECTION**

1591 MAIL SERVICES CENTER  
RALEIGH, NC 27699-1591  
PHONE (919) 259-4128  
FAX (919) 259-4119

**Roger Worthington, P.E.** UTILITIES SECTION ENGINEER  
**Corey Bousquet, P.E.** UTILITIES SQUAD LEADER PROJECT ENGINEER  
**Eric Hangaard, P.E.** UTILITIES PROJECT DESIGNER

### UTILITIES BY OTHERS

**NOTE:**  
ALL PROPOSED UTILITY WORK  
SHOWN ON THIS SHEET WILL  
BE DONE BY OTHERS

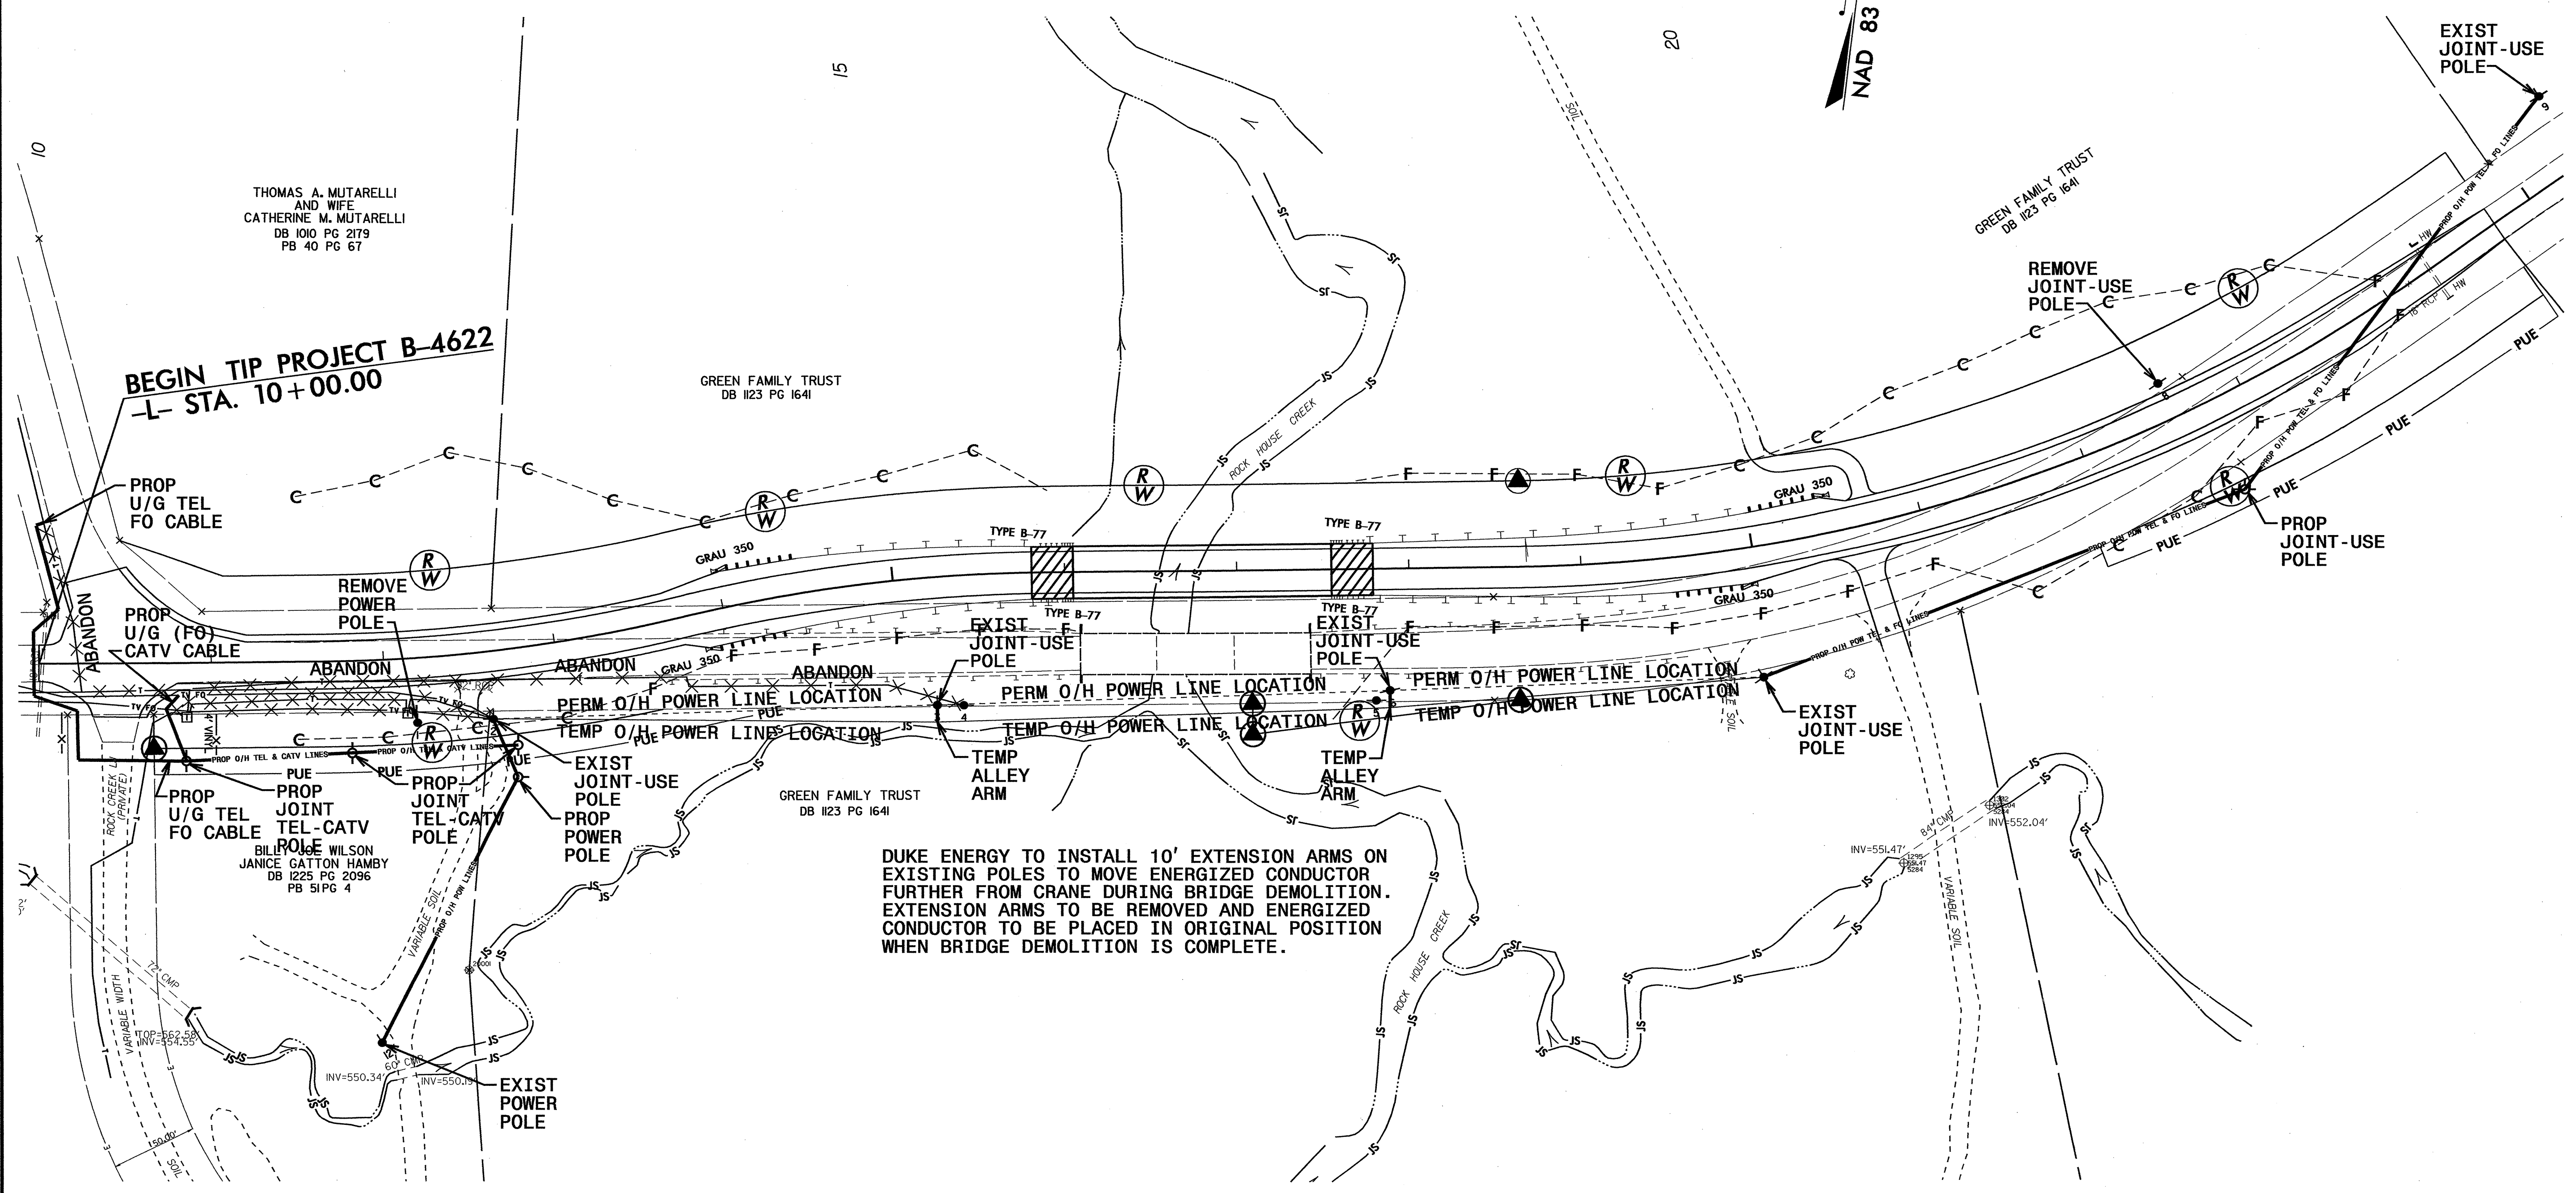

DUKE ENERGY TO INSTALL 10' EXTENSION ARMS ON EXISTING POLES TO MOVE ENERGIZED CONDUCTOR FURTHER FROM CRANE DURING BRIDGE DEMOLITION. EXTENSION ARMS TO BE REMOVED AND ENERGIZED CONDUCTOR TO BE PLACED IN ORIGINAL POSITION WHEN BRIDGE DEMOLITION IS COMPLETE.

5/14/99  
 23-JUL-2009 13:56  
 \\utl1\it\es\cd\ut\p\c\l\4622-ewh\_uo-plan-sheet.dgn