


**STATE OF NORTH CAROLINA
DEPARTMENT OF TRANSPORTATION**

**PAVEMENT MARKING PLAN
ASHE COUNTY**

**LOCATION: BRIDGE No. 39 OVER SOUTH FORK NEW RIVER
ON US 221 NORTHEAST OF JEFFERSON**

TIP NO. B-1037	SHEET NO. PMP-1
APPROVED: <i>[Signature]</i>	
DATE: 10/26/09	
SEAL	



T.I.P.: B-1037

CONTRACT: C202165

ROADWAY STANDARD DRAWINGS

THE FOLLOWING ROADWAY STANDARDS AS APPEAR IN "ROADWAY STANDARD DRAWINGS" - PROJECT SERVICES UNIT - N.C. DEPARTMENT OF TRANSPORTATION - RALEIGH, N.C., DATED JULY 2006 ARE APPLICABLE TO THIS PROJECT AND BY REFERENCE HEREBY ARE CONSIDERED A PART OF THESE PLANS:

STD. NO.	TITLE
1205.01	PAVEMENT MARKINGS - LINE TYPES AND OFFSETS
1205.02	PAVEMENT MARKINGS - 2 LANE AND MULTI LANE ROADWAYS
1205.12	PAVEMENT MARKINGS - BRIDGES
1250.01	PAVEMENT MARKER SPACING
1251.01	RAISED PAVEMENT MARKERS - TEMPORARY AND PERMANENT
1253.01	SNOWPLOWABLE RAISED PAVEMENT MARKERS
1261.01	GUARDRAIL AND BARRIER DELINEATOR SPACING
1261.02	GUARDRAIL AND BARRIER DELINEATOR TYPES
1262.01	GUARDRAIL END DELINEATION

INDEX

SHEET NO.	DESCRIPTION
PMP-1	PAVEMENT MARKING PLAN COVER SHEET
PMP-2	FINAL PAVEMENT MARKING SCHEDULE AND PAVEMENT MARKING DETAIL

GENERAL NOTES

THE FOLLOWING GENERAL NOTES APPLY AT ALL TIMES FOR THE DURATION OF THE CONSTRUCTION PROJECT, EXCEPT WHEN OTHERWISE NOTED IN THE PLAN, OR DIRECTED BY THE ENGINEER.

- A) INSTALL PAVEMENT MARKINGS AND PAVEMENT MARKERS ON THE FINAL SURFACE AS FOLLOWS:

ROAD NAME	MARKING	MARKER
-L- (US 221) & BRIDGE #39	COLD APPLIED PLASTIC TYPE 1	SNOWPLOWABLE


- C) TIE PROPOSED PAVEMENT MARKING LINES TO EXISTING PAVEMENT MARKING LINES.
D) REMOVE/REPLACE ANY CONFLICTING/DAMAGED PAVEMENT MARKINGS AND MARKERS.
E) PASSING ZONE WILL BE DETERMINED IN THE FIELD AND MUST BE APPROVED BY THE ENGINEER.

PLAN REVIEWED BY: N.C.D.O.T. SIGNING AND DELINEATION UNIT

A. Alqudwah, P.E. SIGNING & DELINEATION REGIONAL ENGINEER



W.R. Dakduk SIGNING & DELINEATION DESIGN ENGINEER

TIP NO. B-1037	SHEET NO. PMP-2
APPROVED: <i>[Signature]</i>	
DATE: 10/6/09	
SEAL	

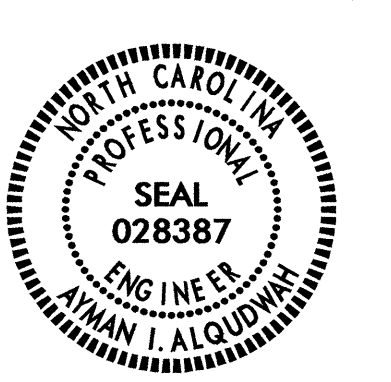

B-1037 FINAL PAVEMENT MARKING SCHEDULE

SYMBOL	DESCRIPTION	PAY ITEM QUANTITY	TOTAL
FINAL PAVEMENT MARKINGS			
COLD APPLIED PLASTIC (4") TYPE 1			
CA	WHITE EDGELINE	2588 LF	
CD	2 FT. WHITE MINISKIP	9 LF	
CI	YELLOW DOUBLE CENTER	2588 LF	
			TOTAL 5185 LF
MARKERS			
SNOWPLOWABLE RAISED PAVEMENT MARKERS			
ME	YELLOW & YELLOW	32 EA	
			TOTAL 32 EA

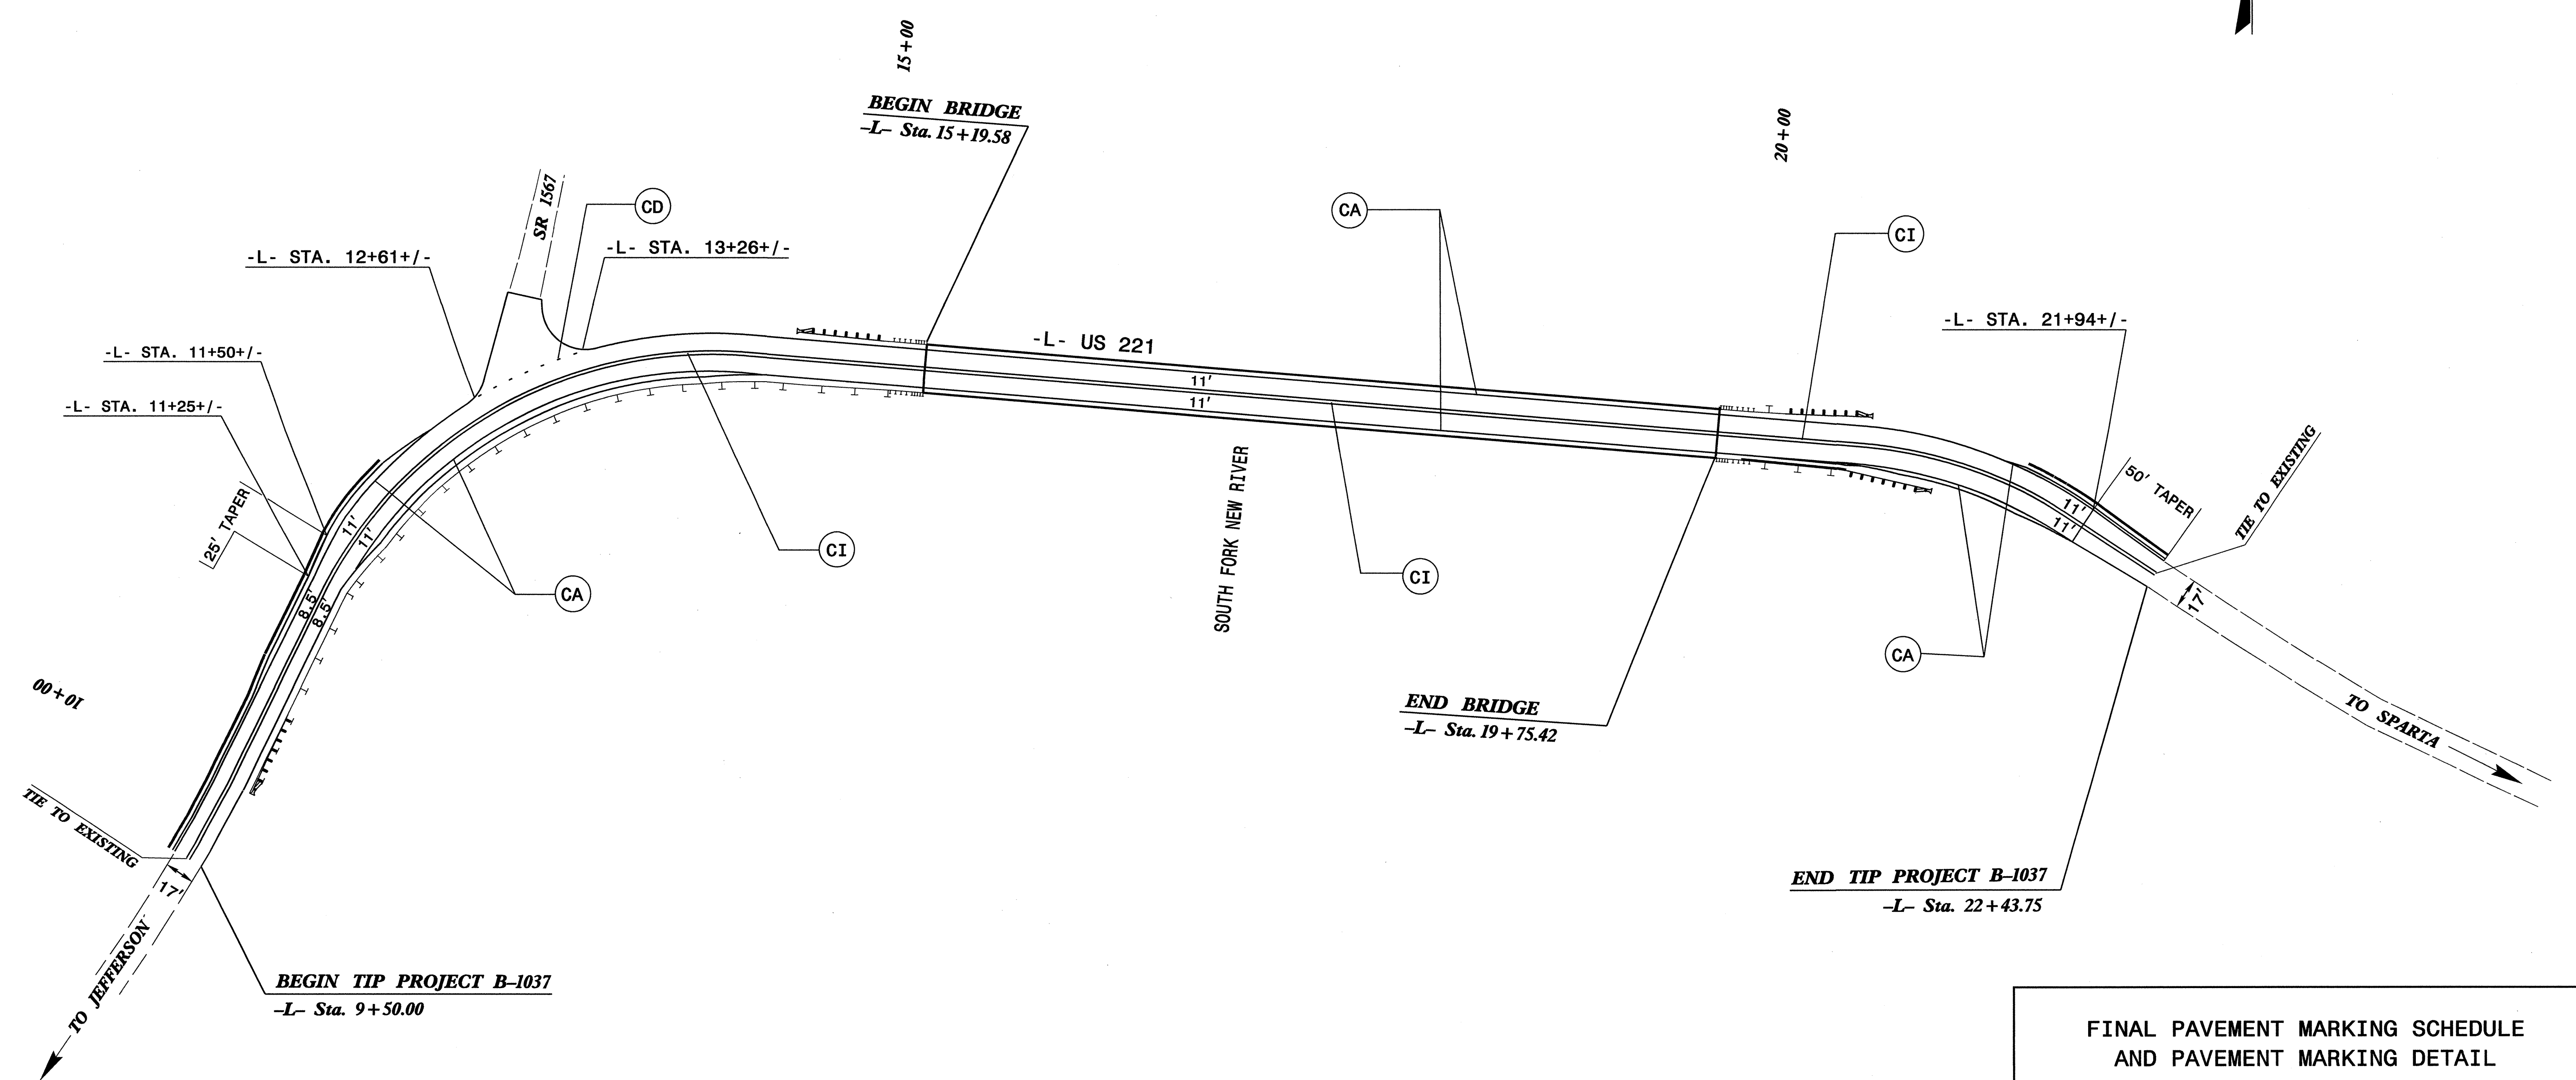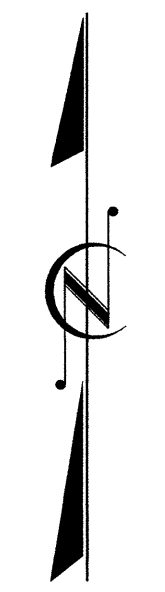

FINAL PAVEMENT MARKING SCHEDULE AND PAVEMENT MARKING DETAIL

05 OCT 2009 11:18
 C:\p\proj\B-1037\Trafic\Signing\CADD\PMF\B-1037.sgn-bpmp.dgn
 10/6/09 10:22:16 AM
 10/6/09 10:22:16 AM