


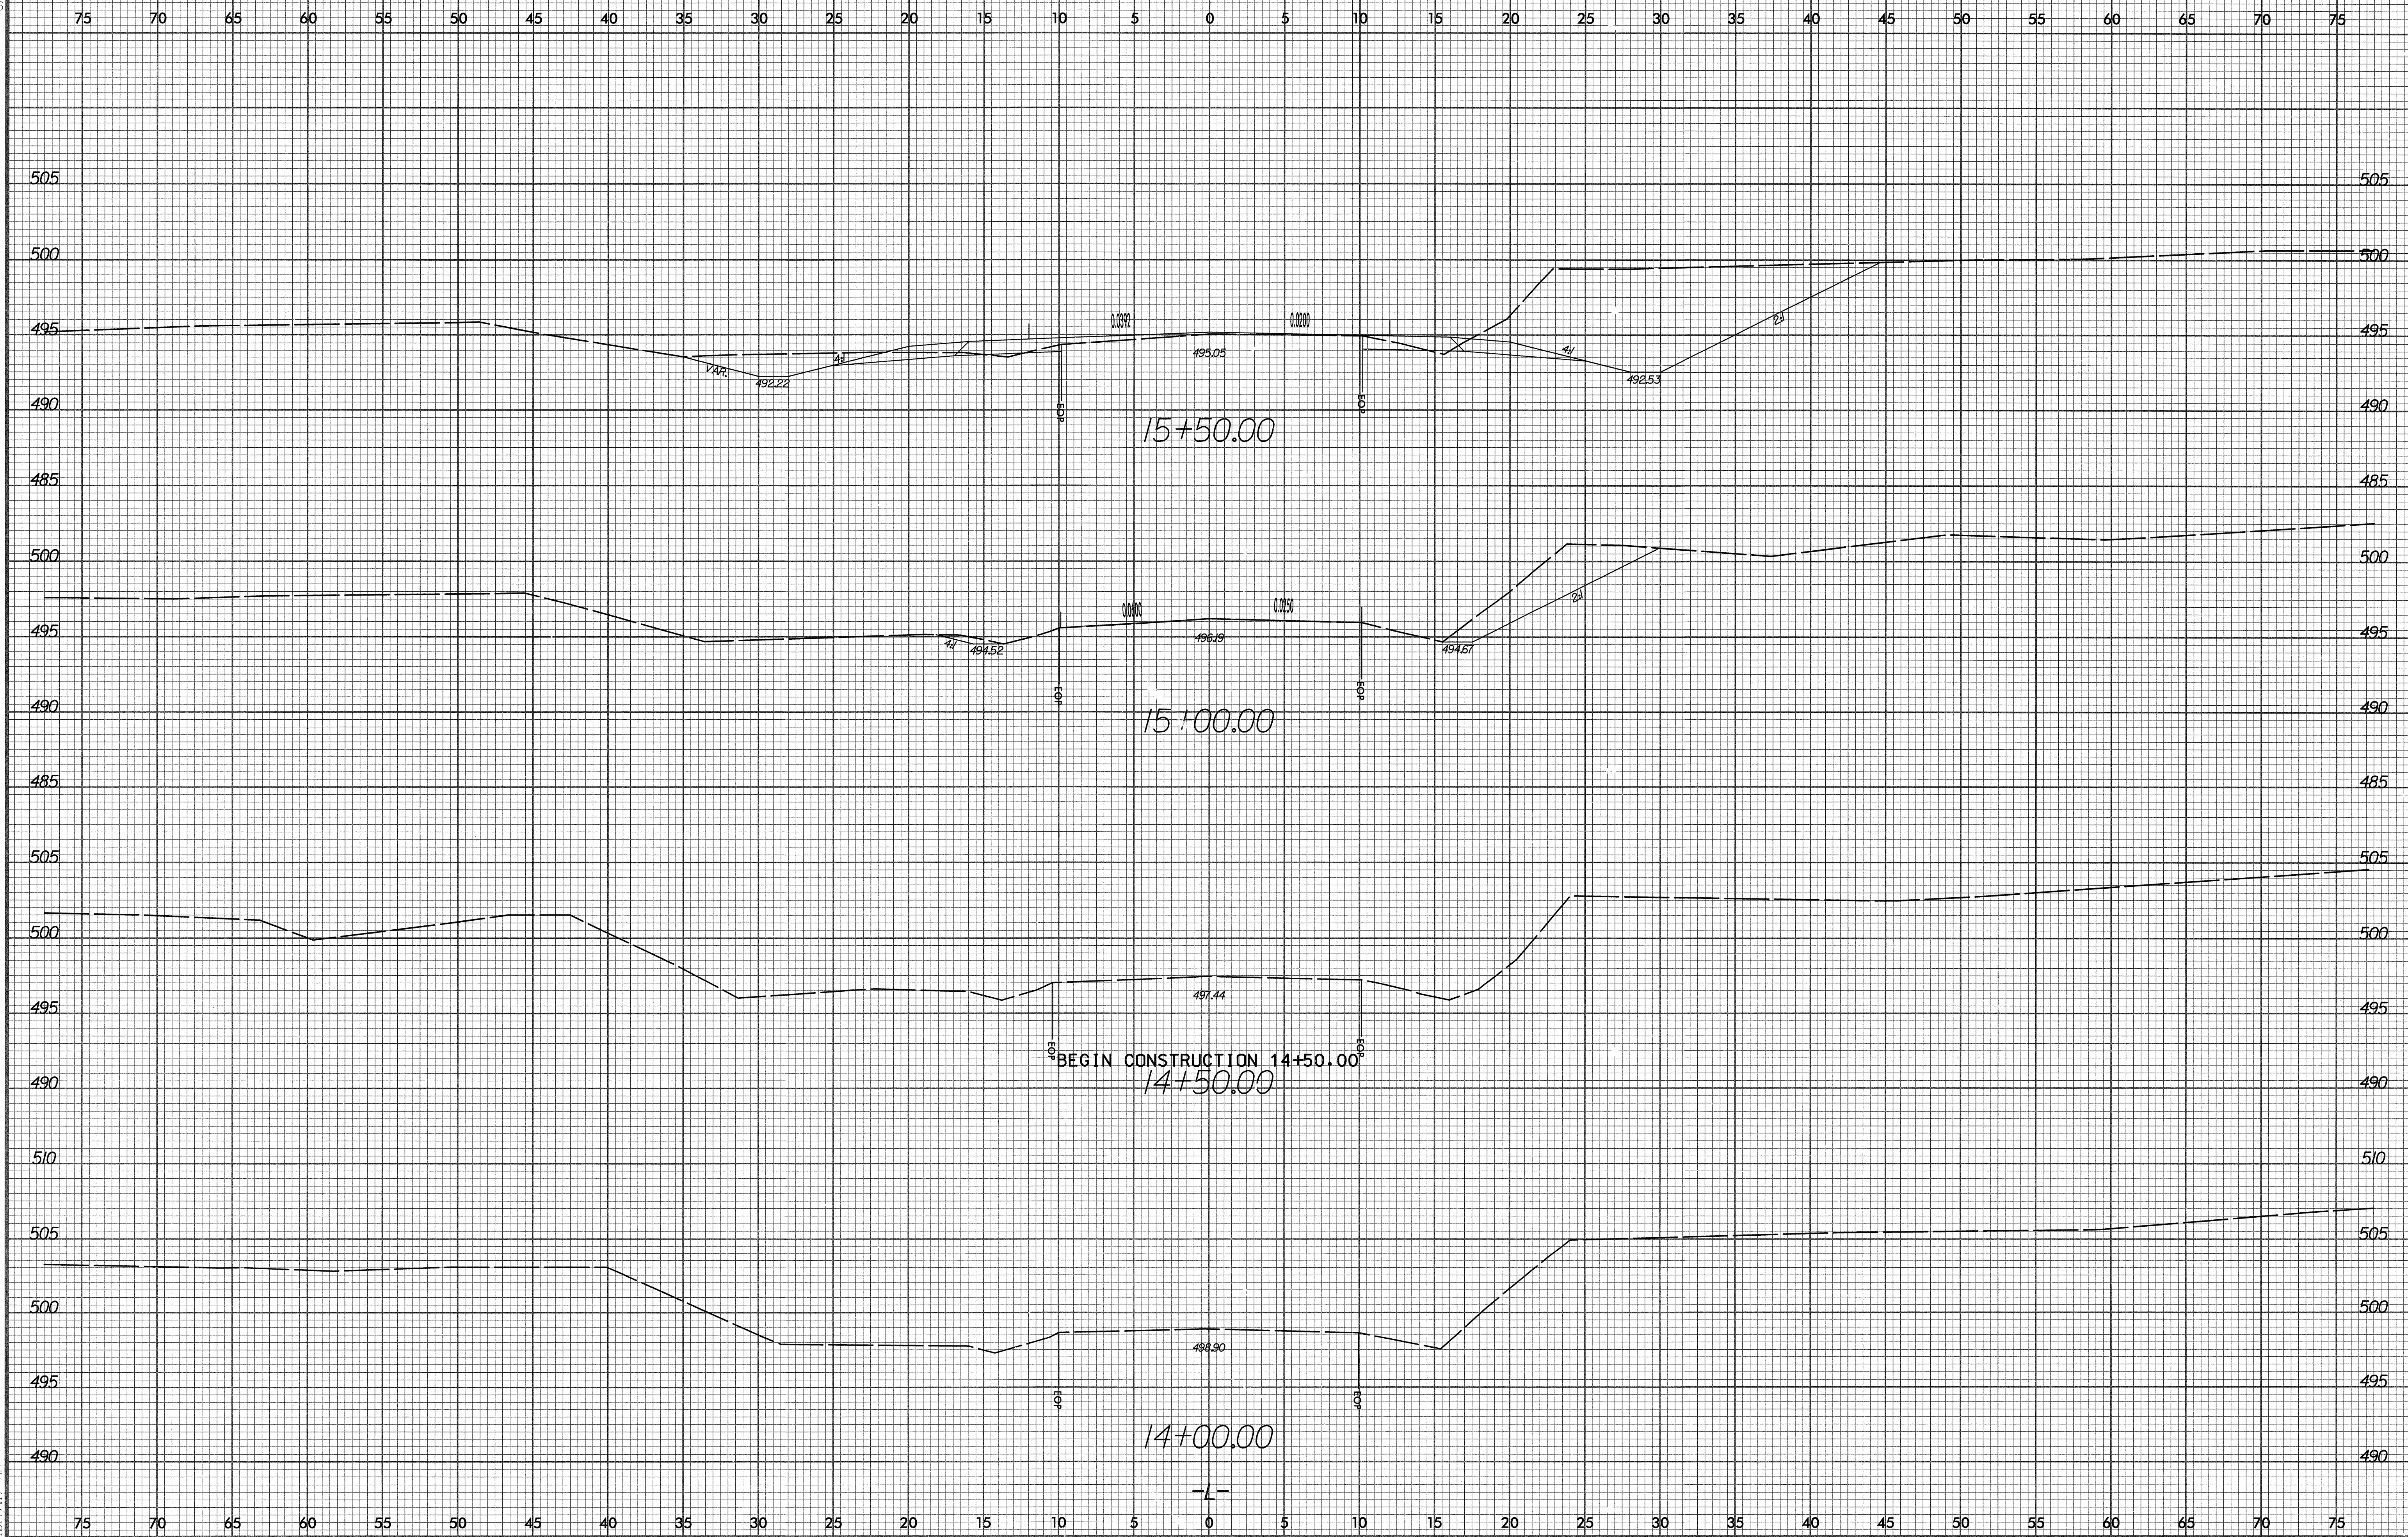




8/23/99



9/8/2009  
R:\Projects\Xsec\B4216\_r.dwg\_xpl.dgn  
10:47:17 AM



8/23/99

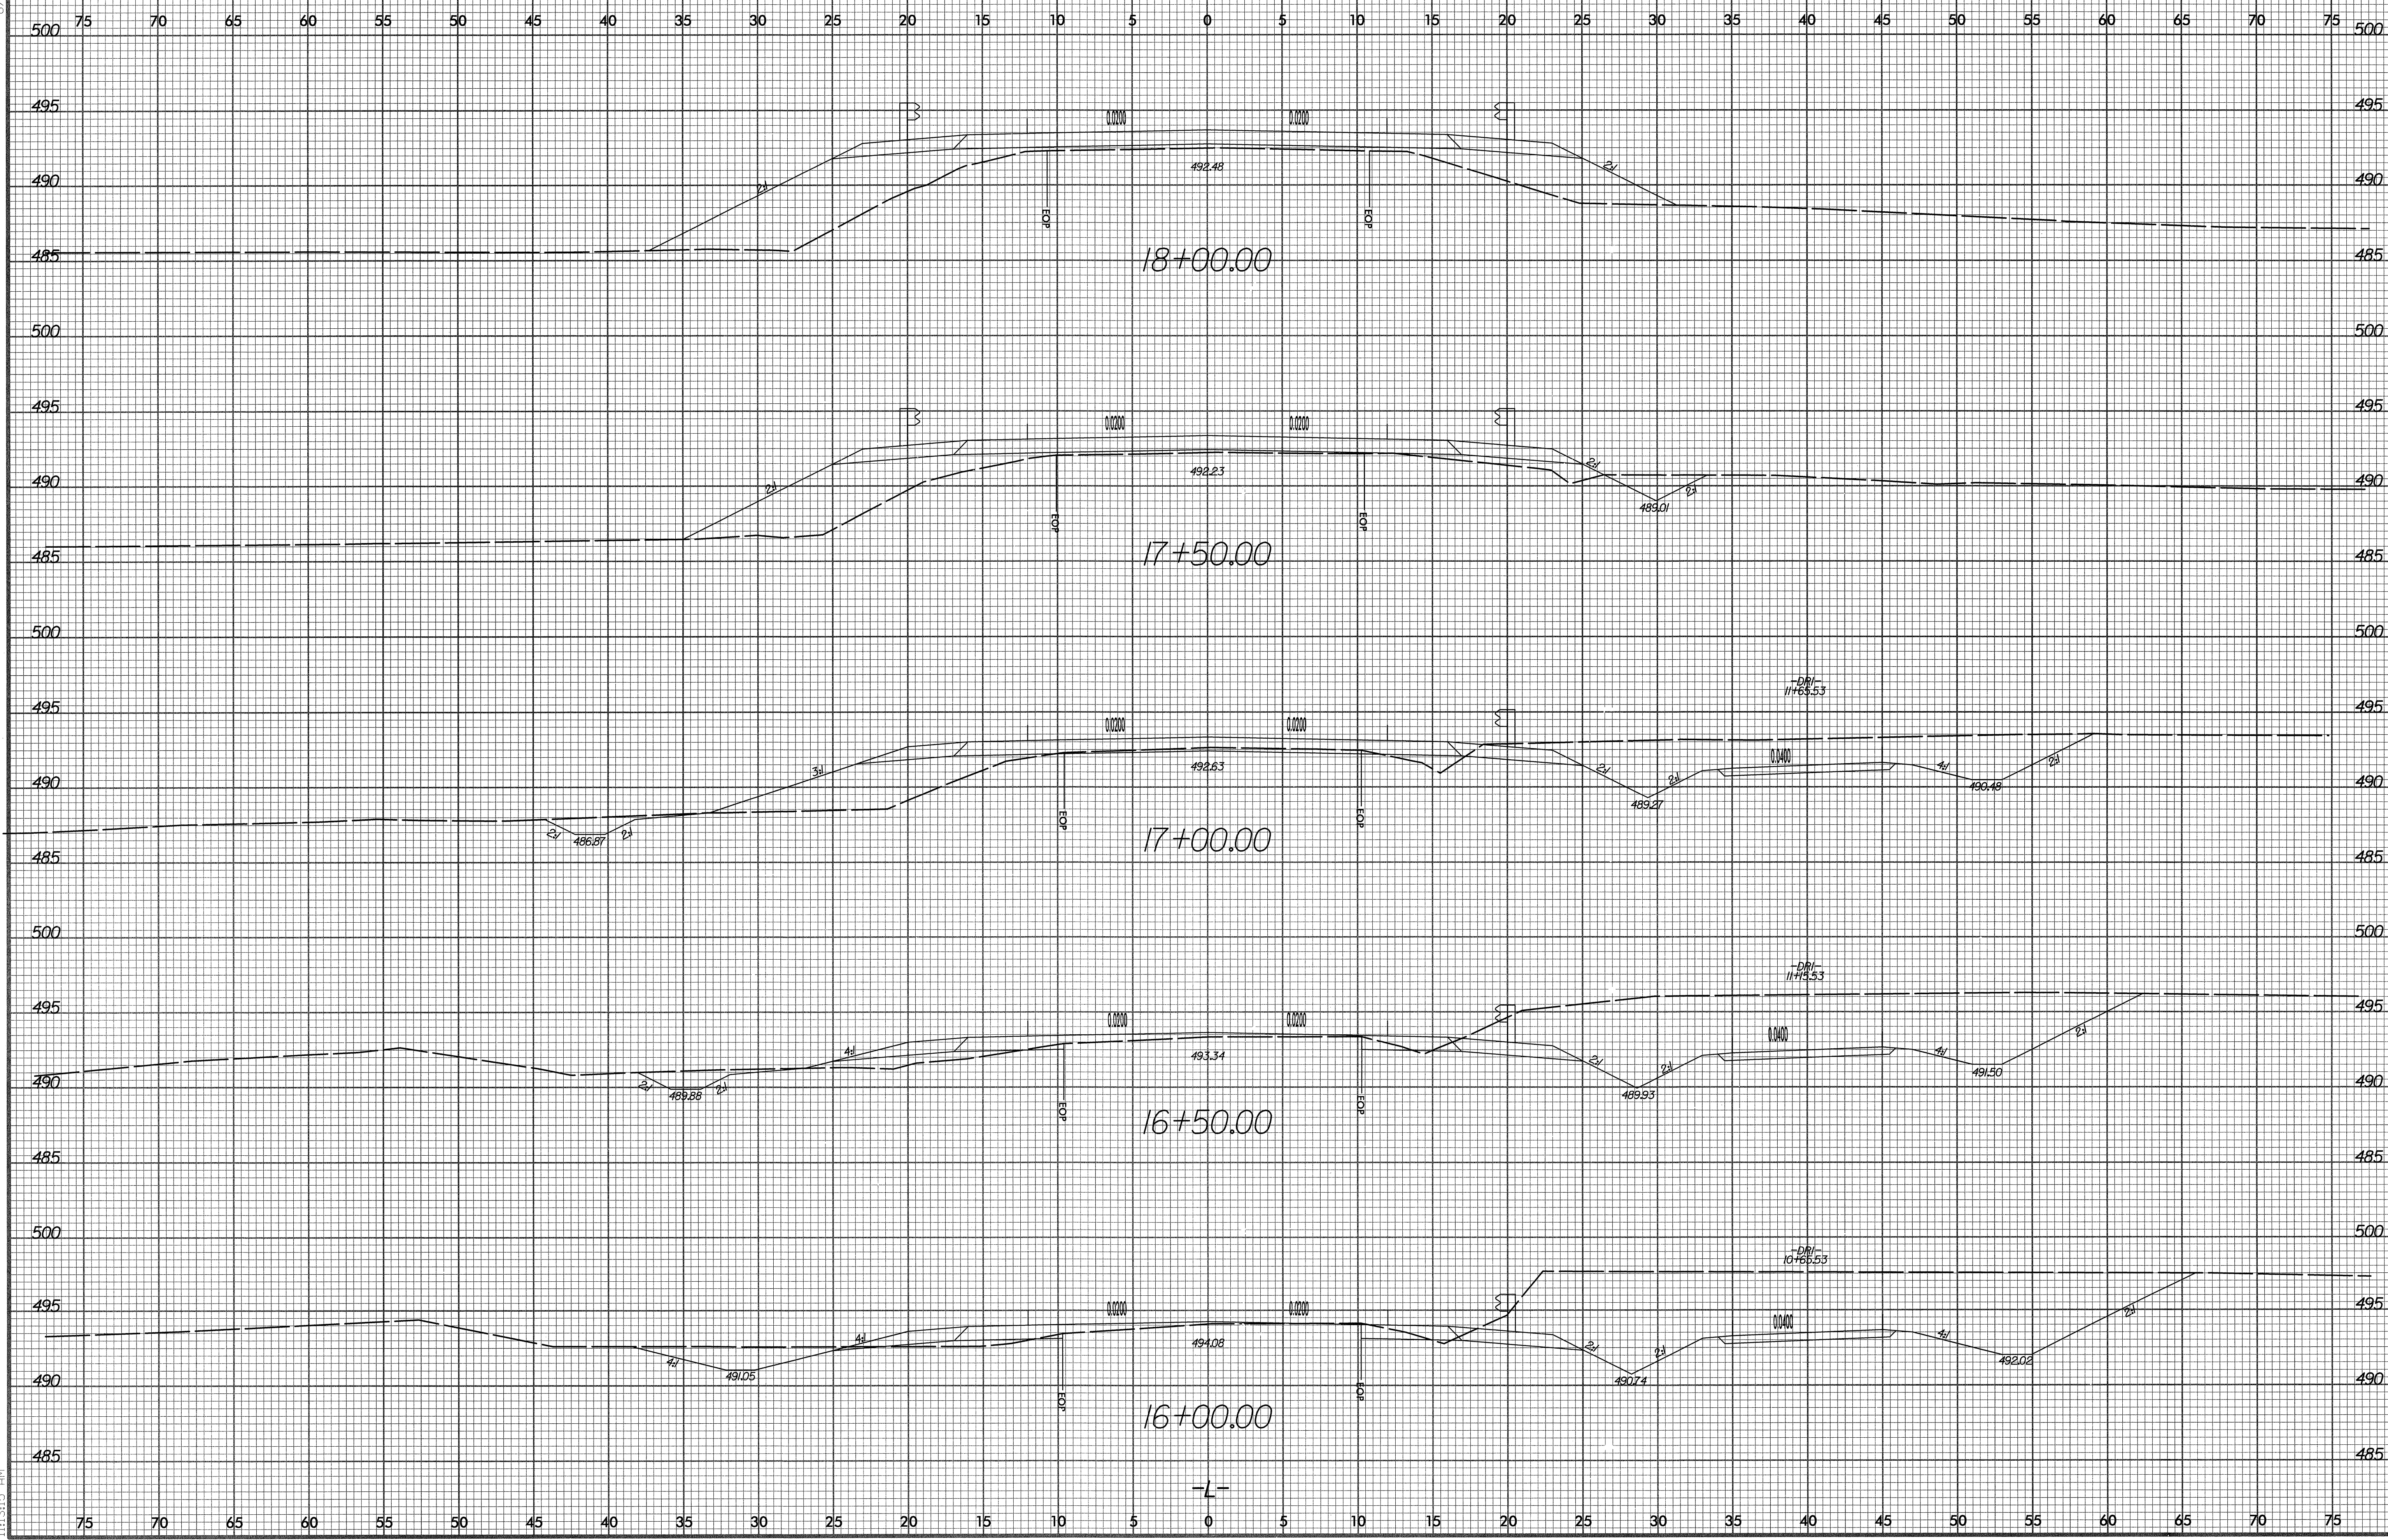


8/8/2009 11:53:08 AM \\s01\proj\Xsec\4216\_rdy\_xpl.dgn







8/23/09

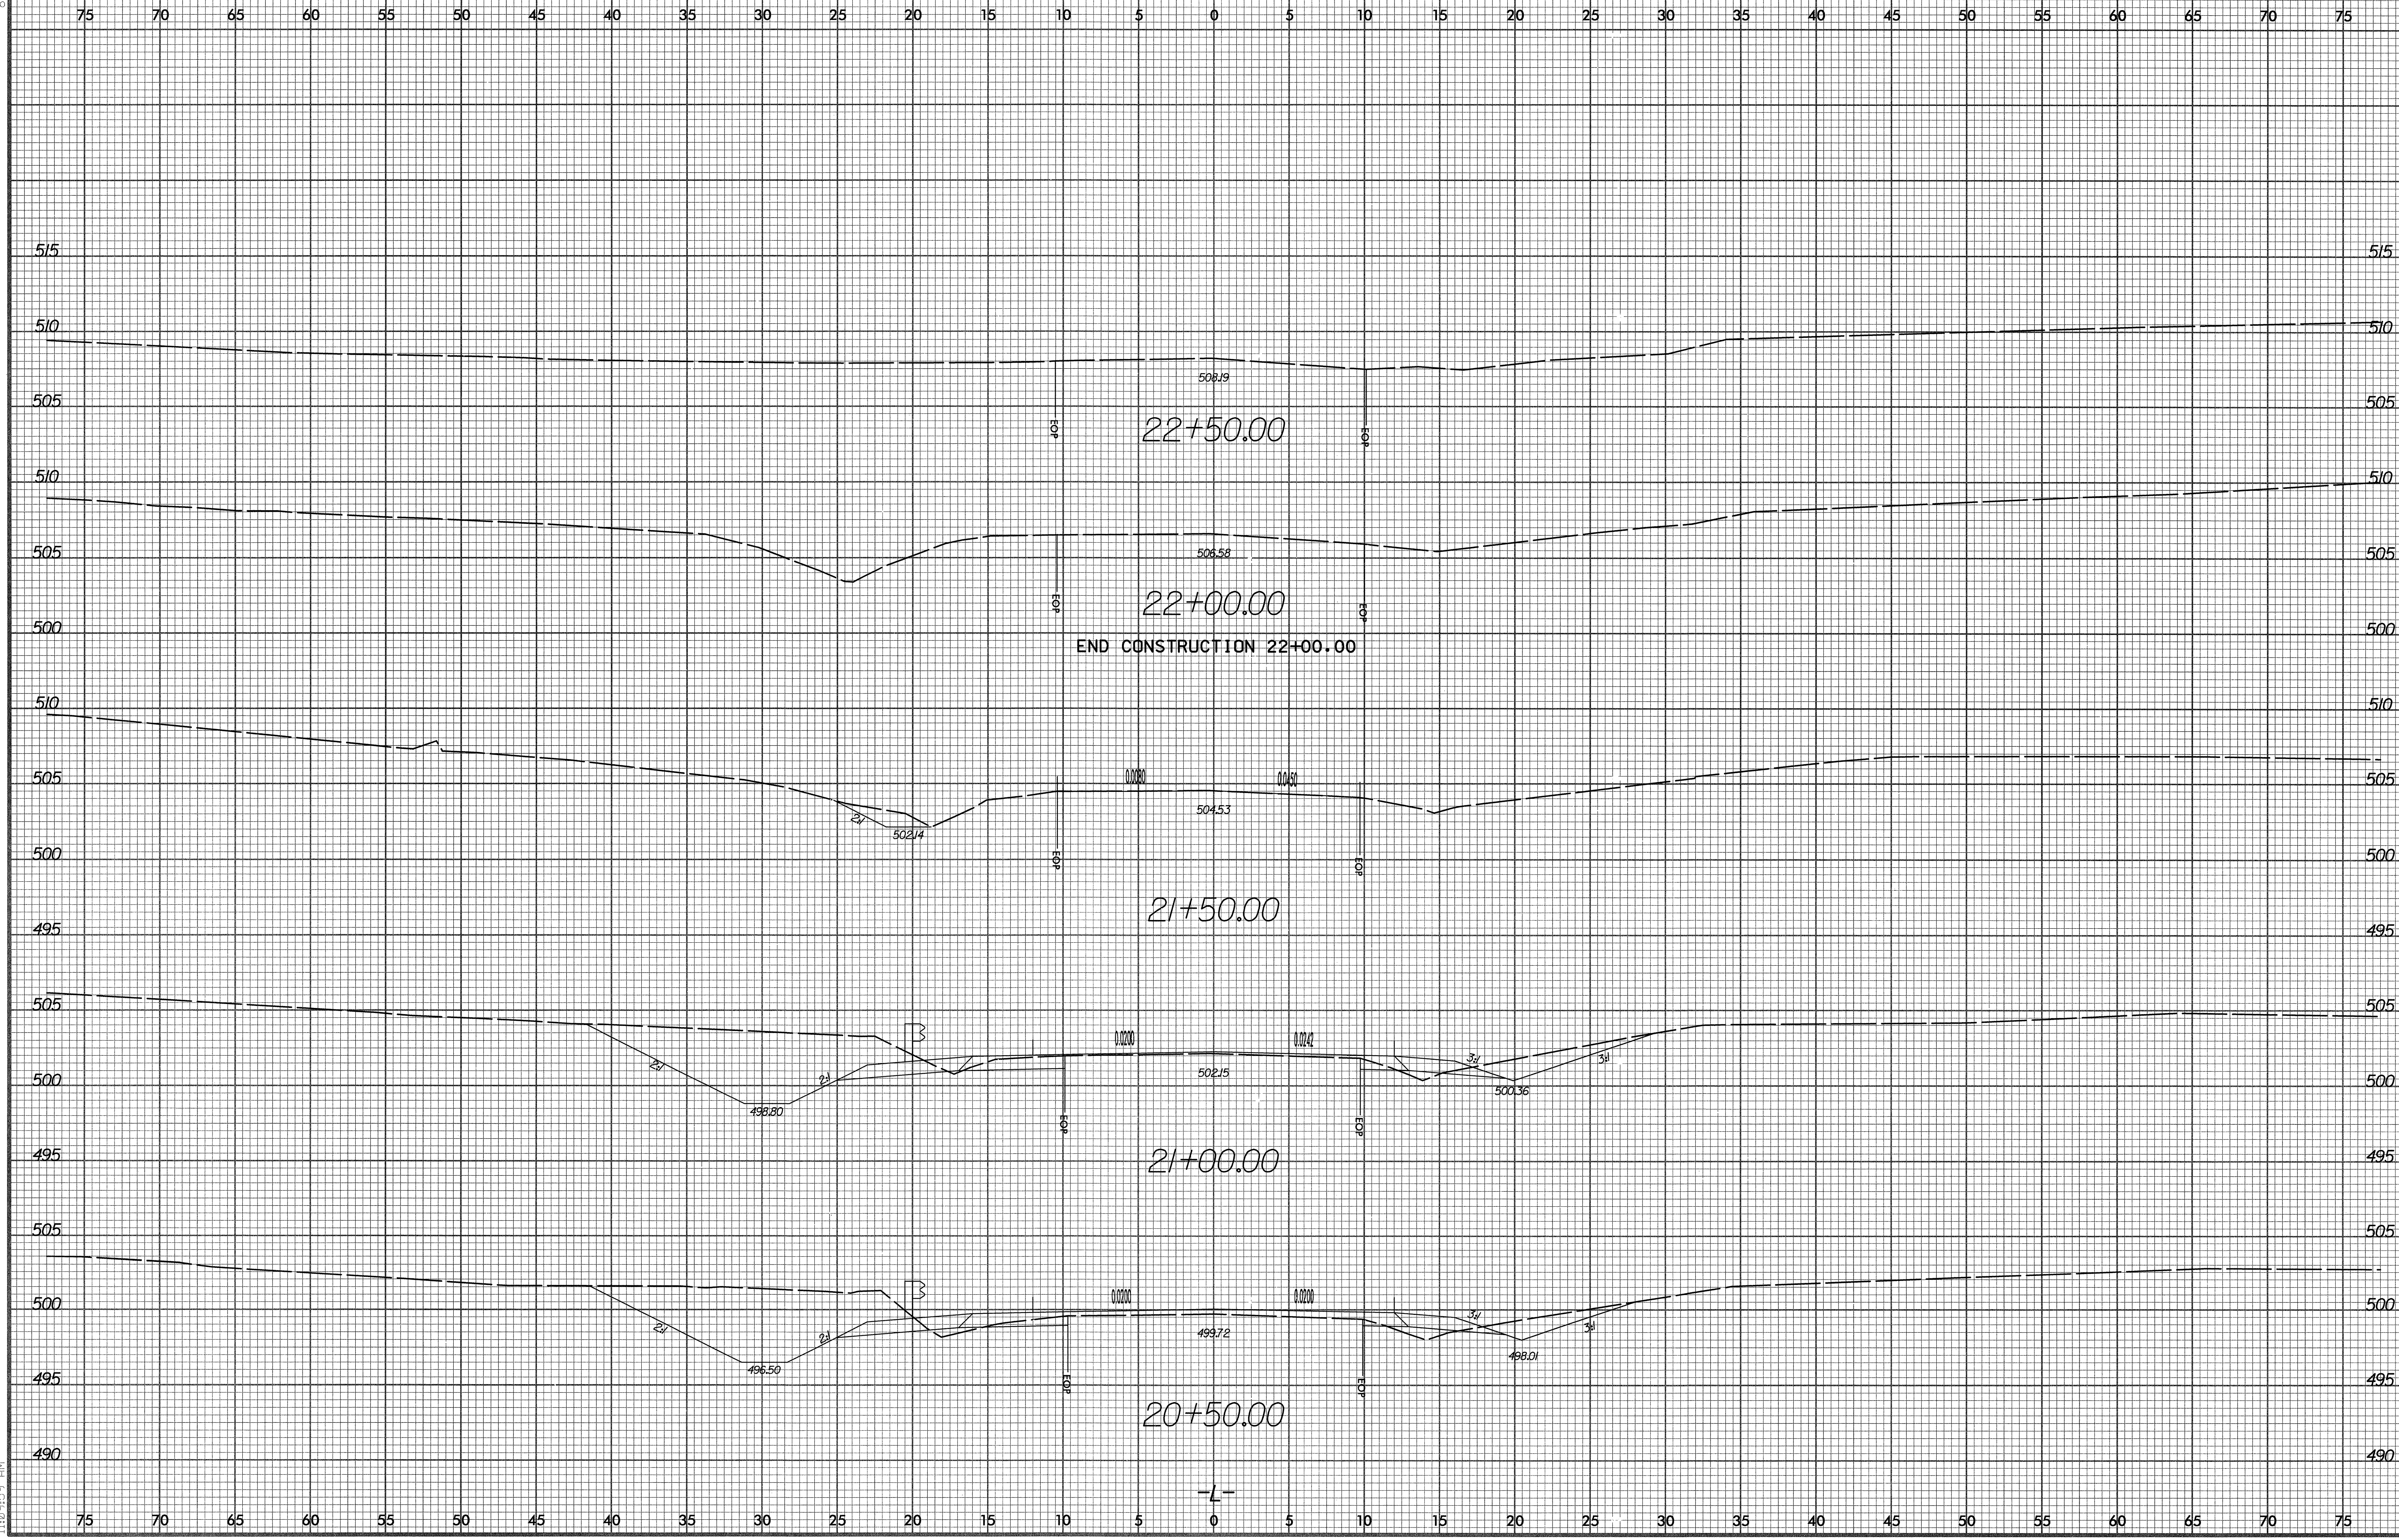

8/8/2009 11:29:53 AM \\sca\b4216\_rdy\_xpl.dgn