


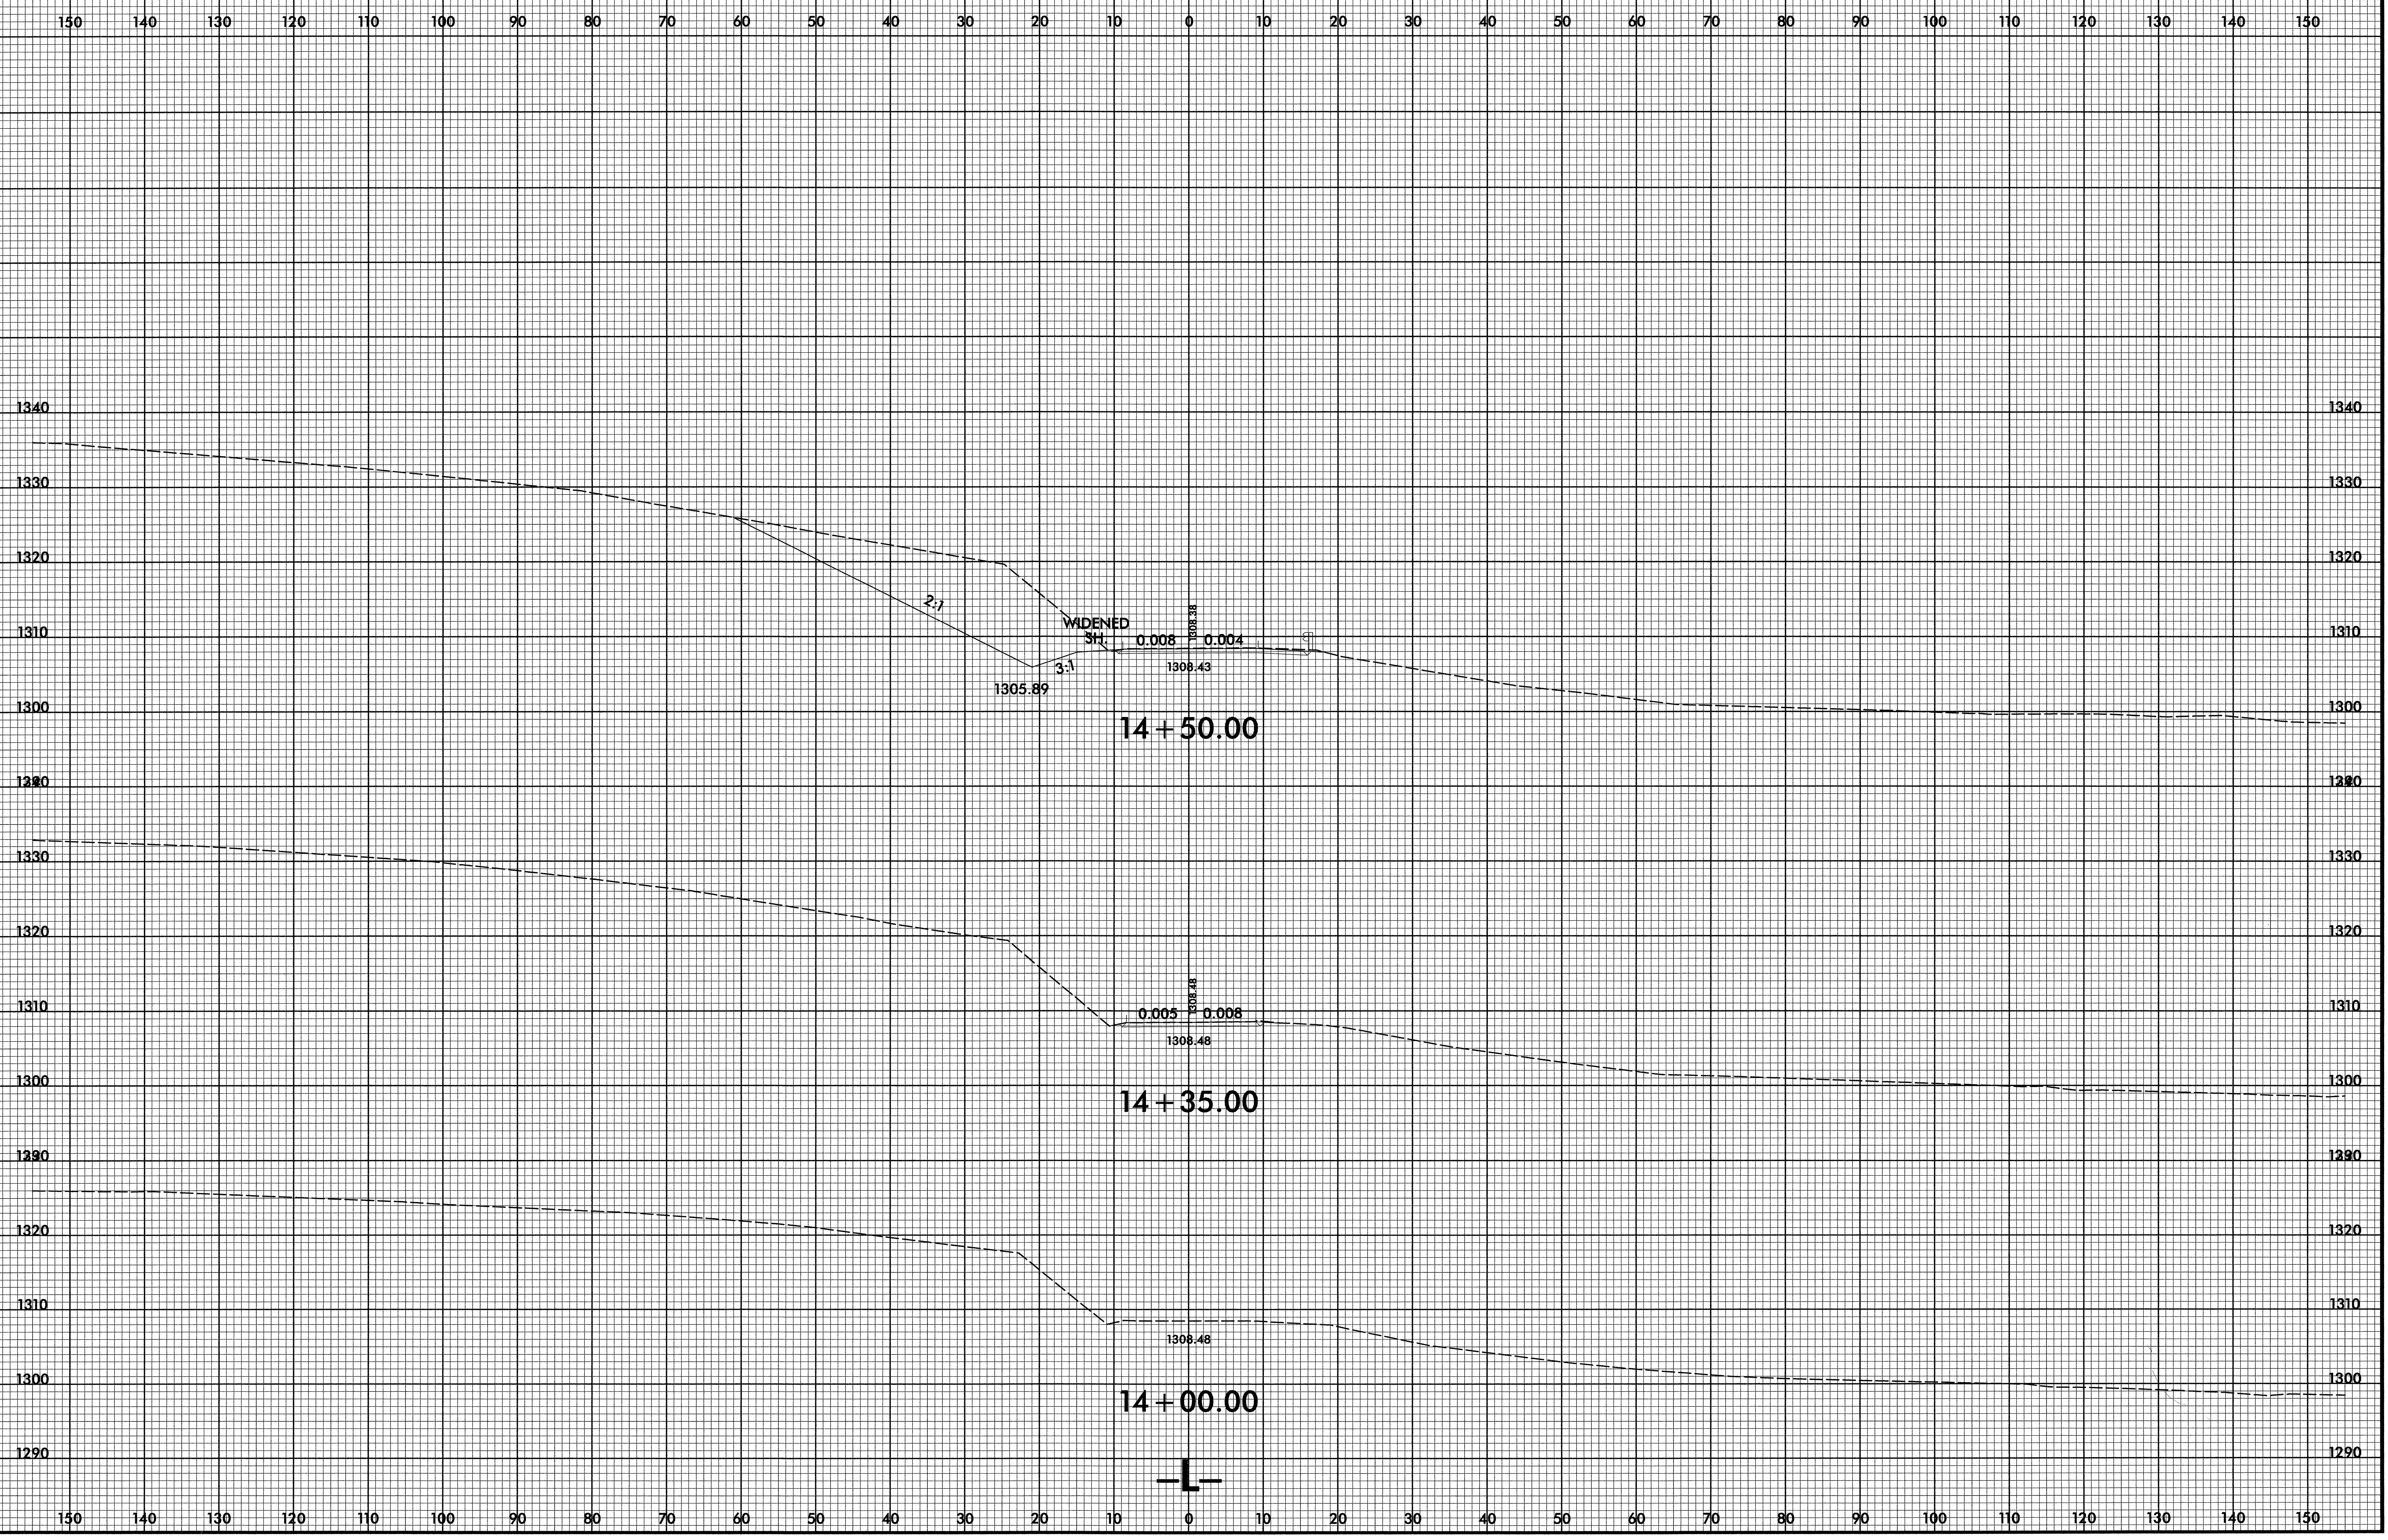


8/23/99



CONSTRUCTION

8/23/99

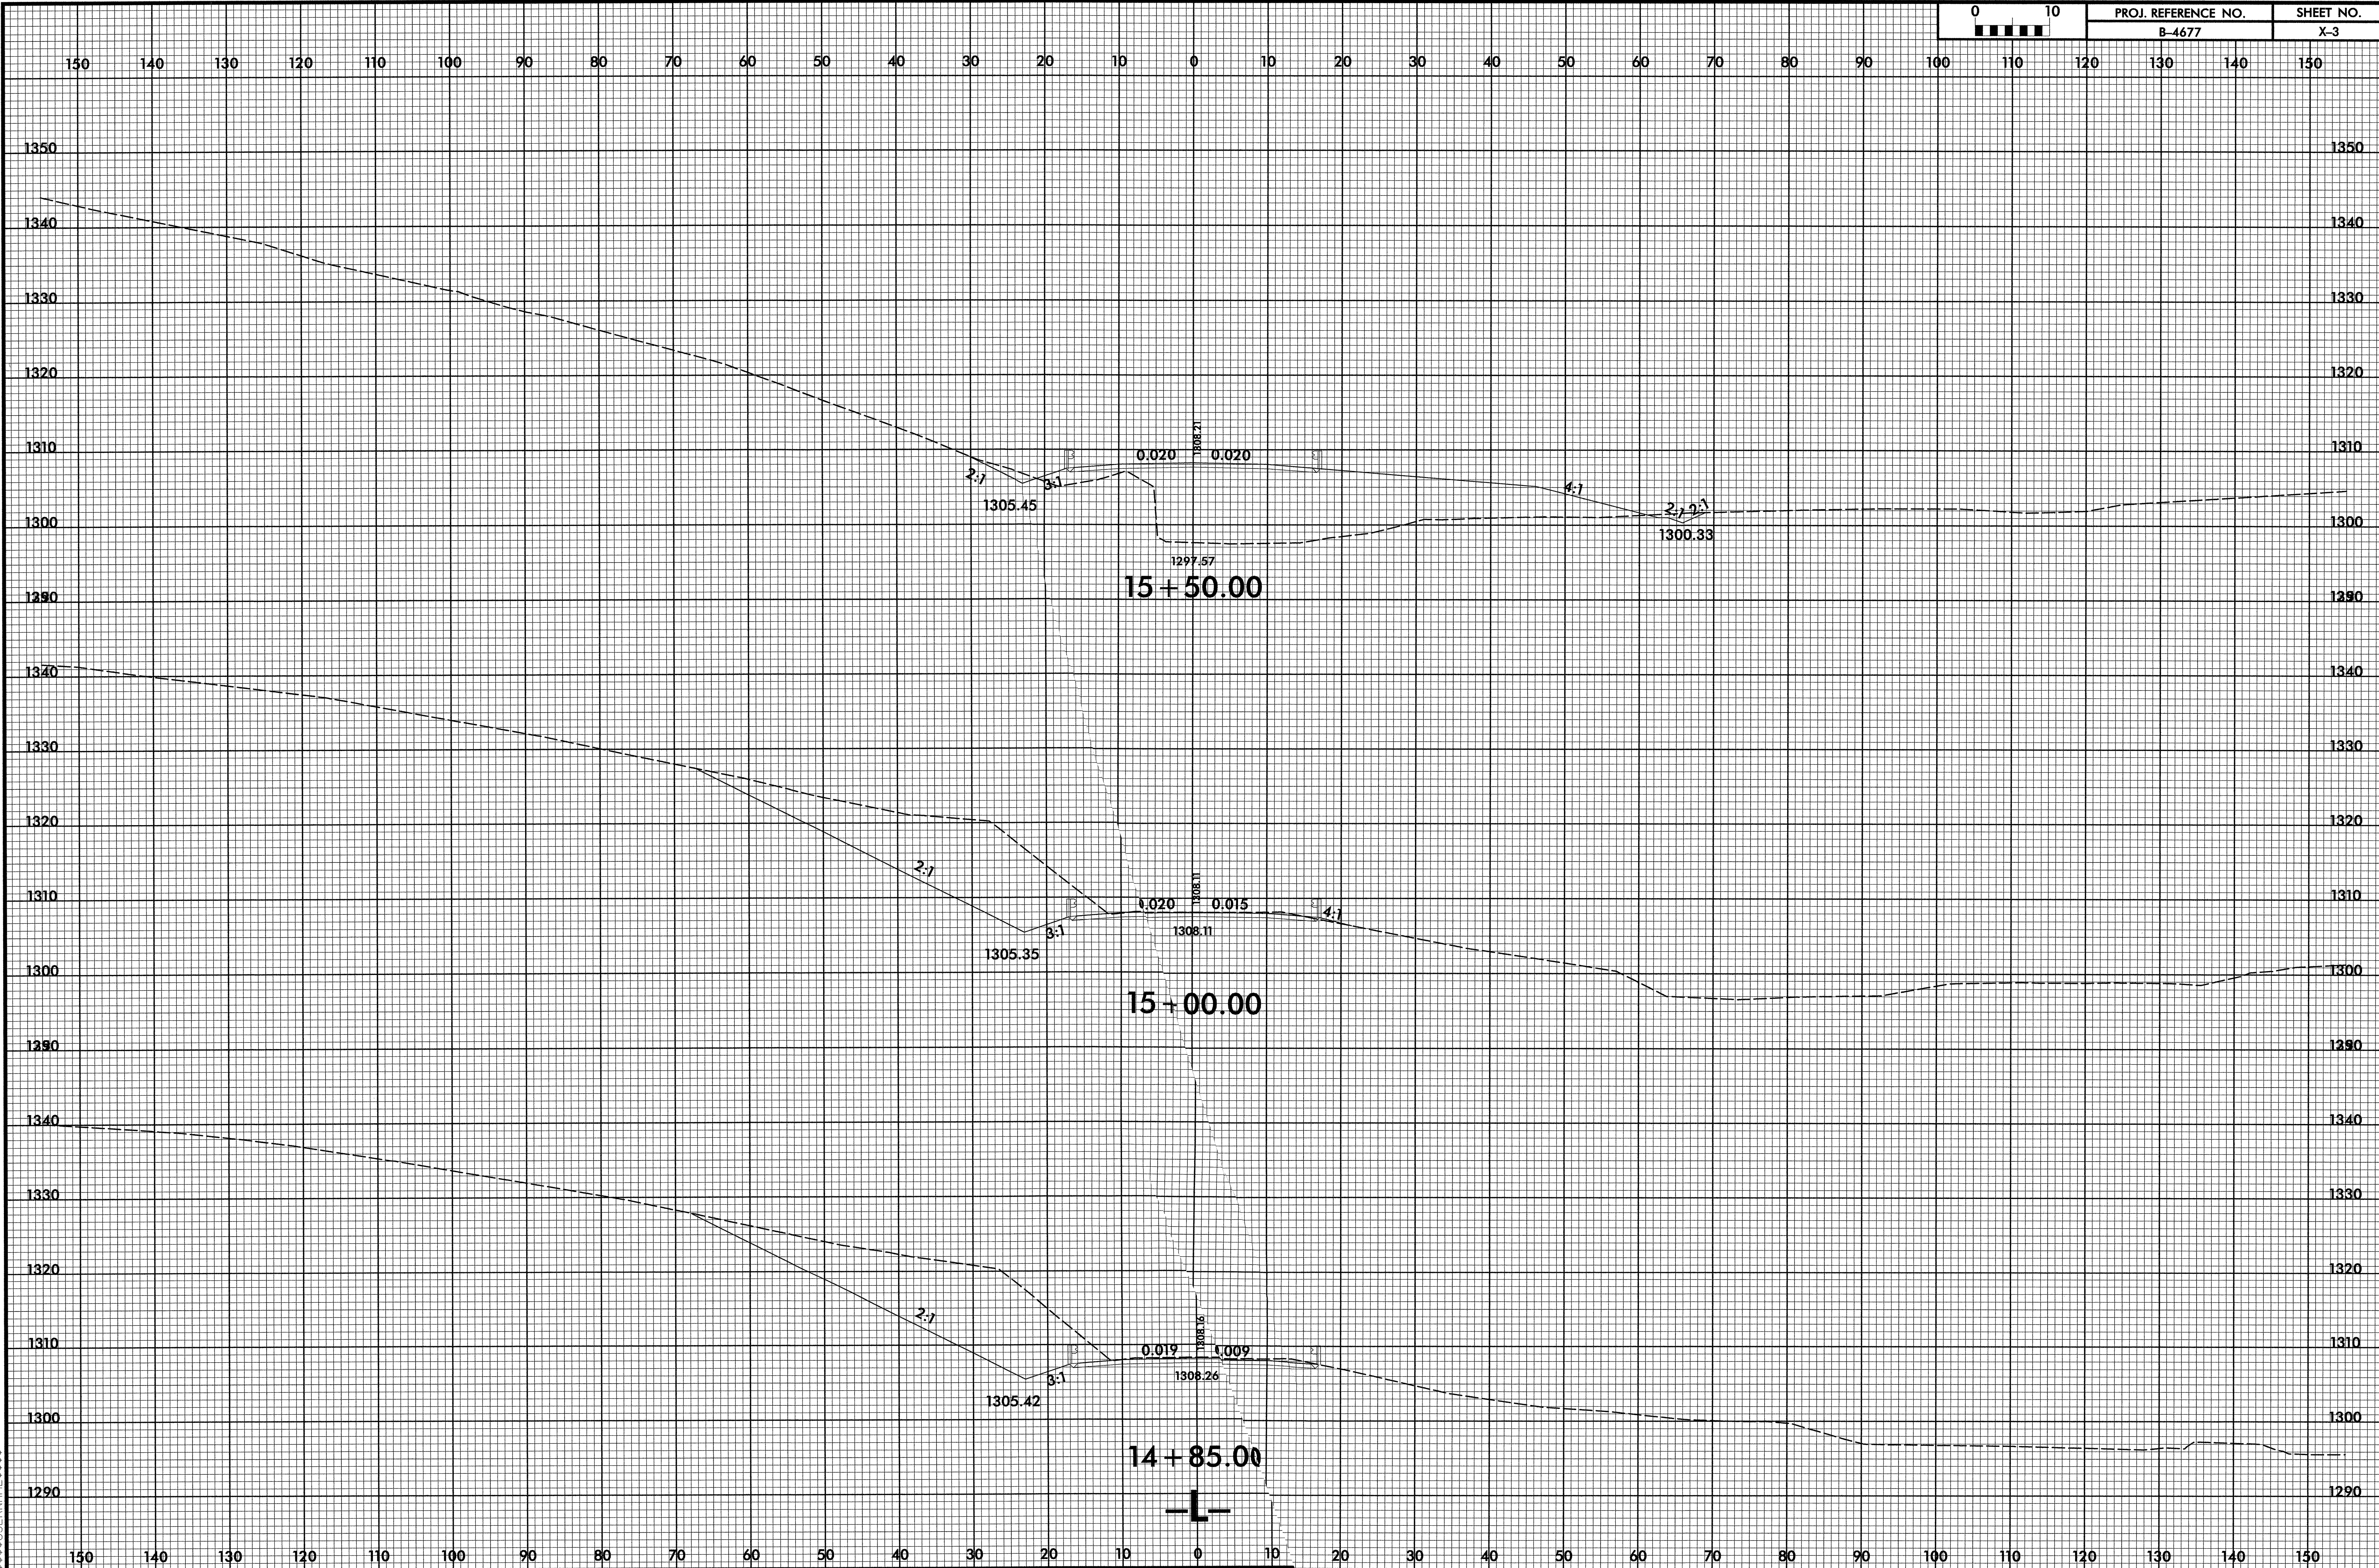

D


7

11  
 10  
 9  
 8  
 7  
 6  
 5  
 4  
 3  
 2  
 1  
 0  
 1  
 2  
 3  
 4  
 5  
 6  
 7  
 8  
 9  
 10  
 11

8/23/99



PROJ. REFERENCE NO. B-4677	SHEET NO. X-4
-------------------------------	------------------

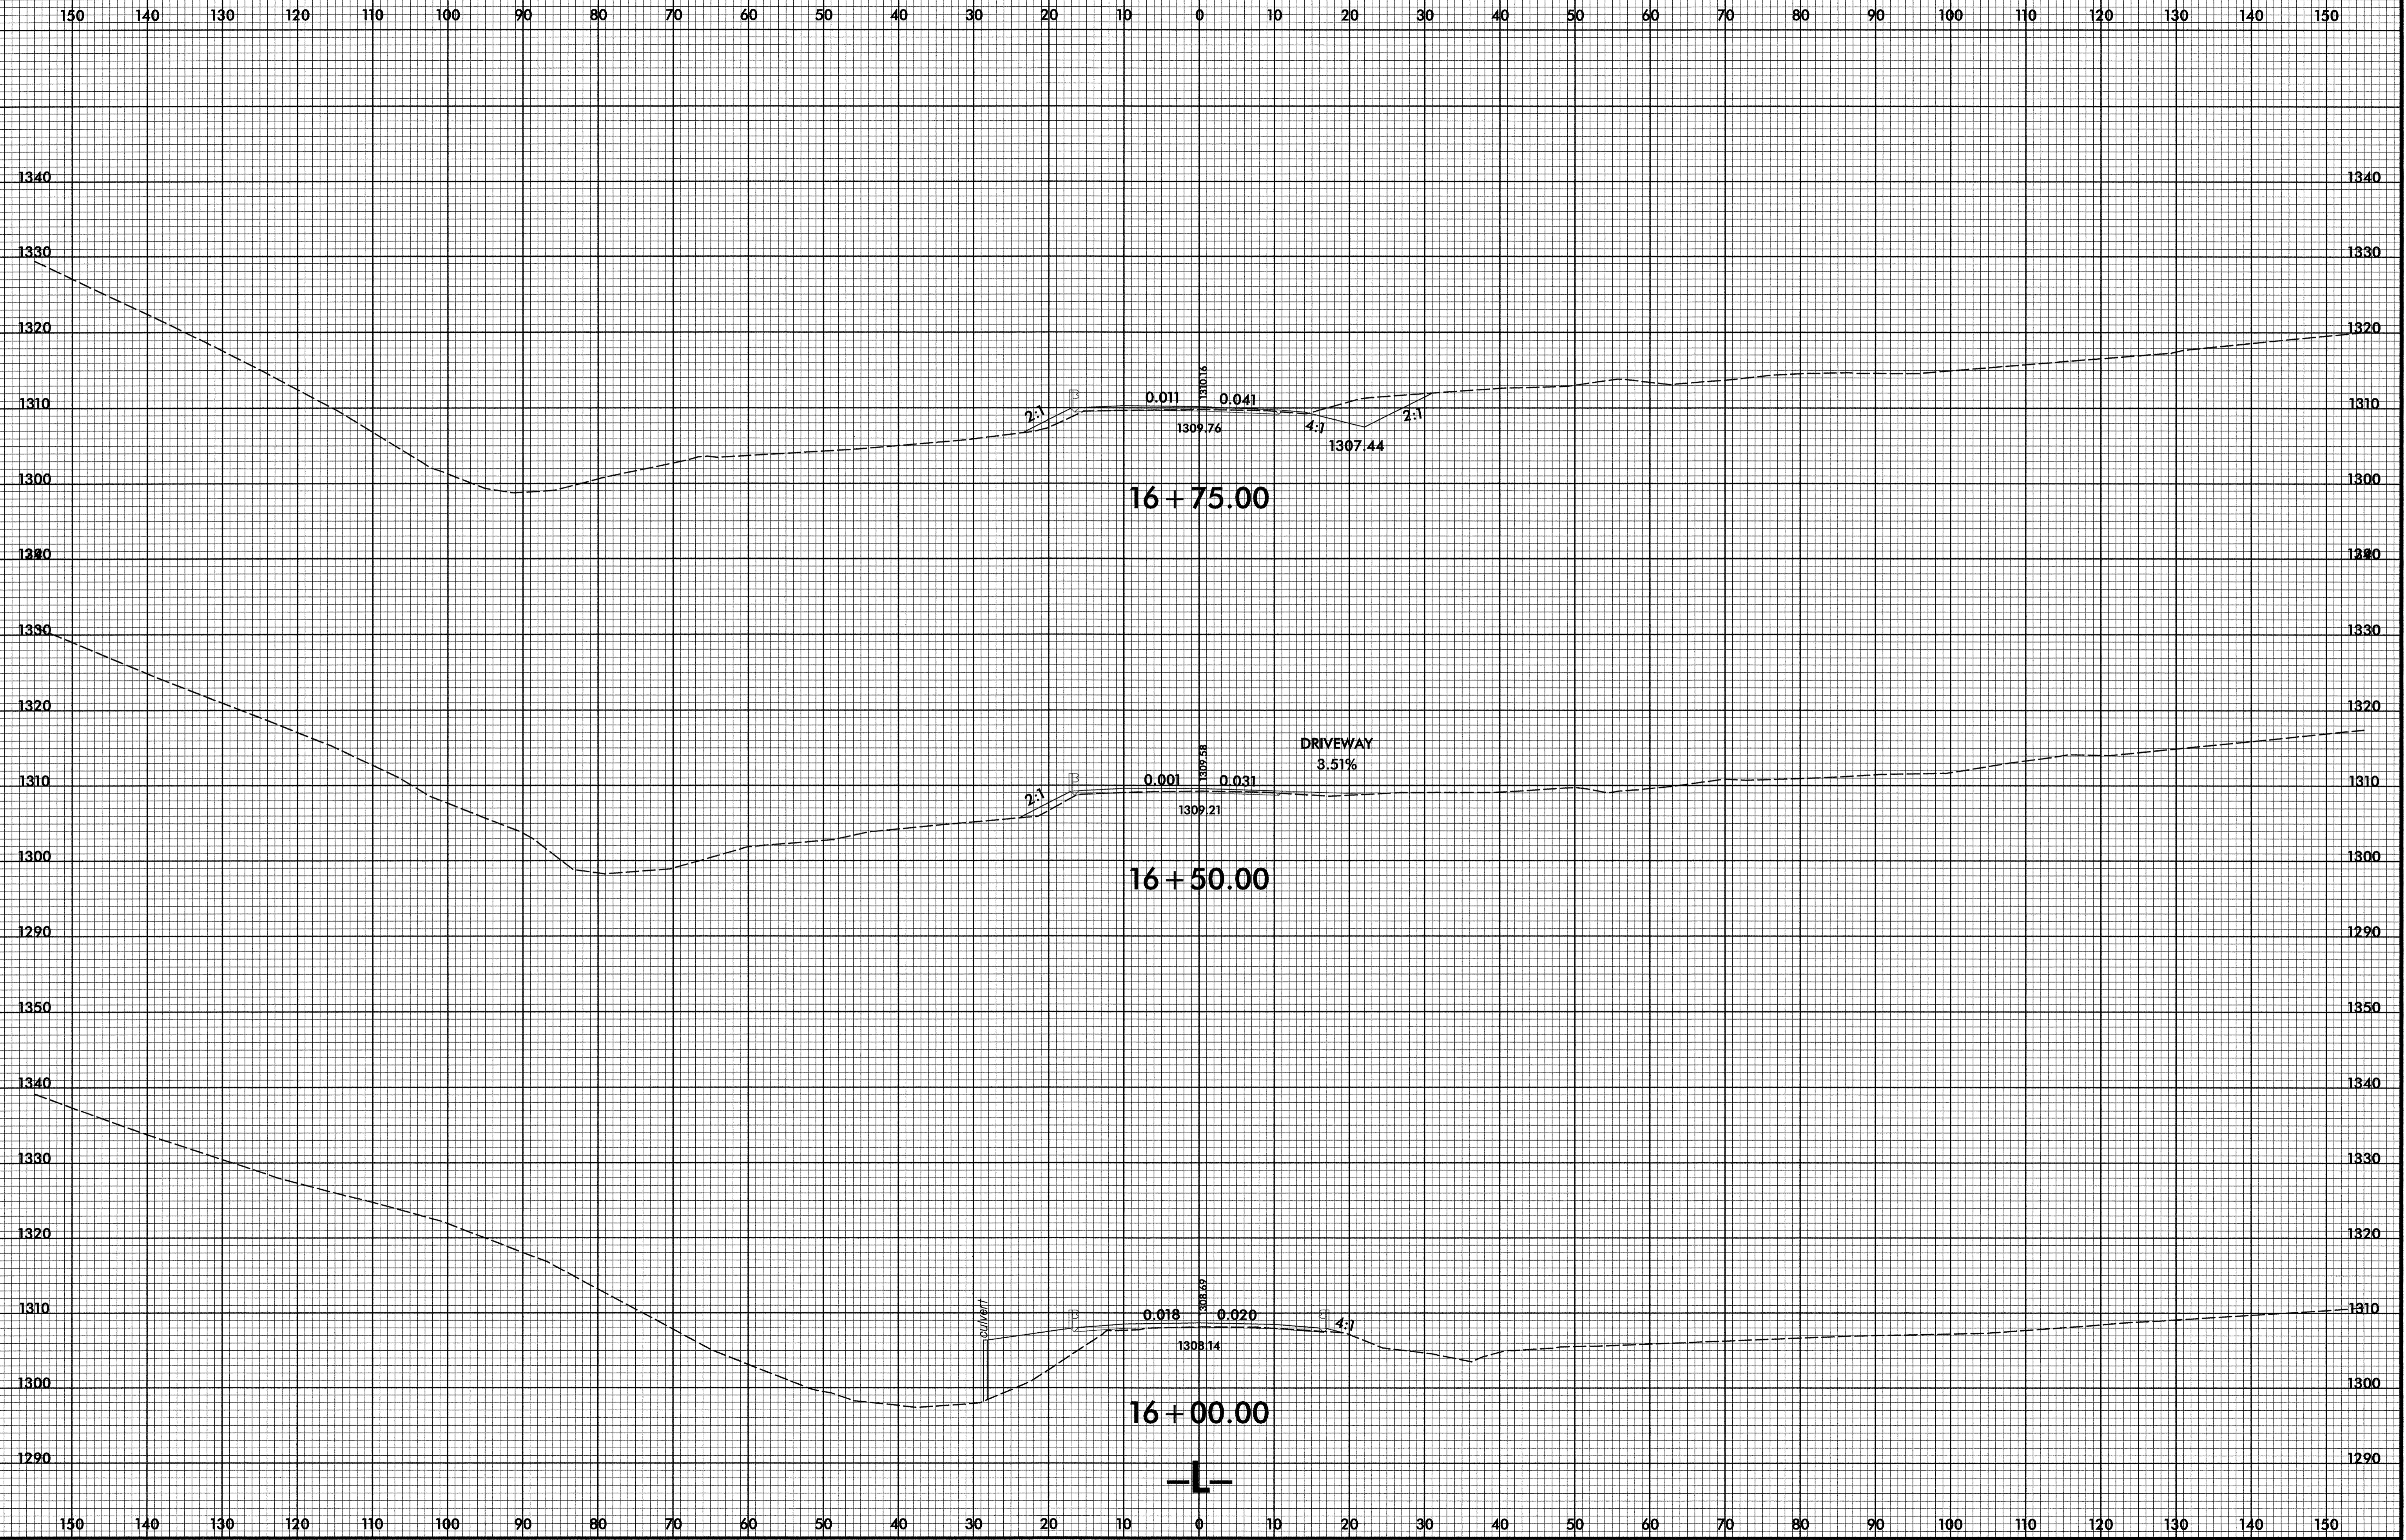


1  
2  
8/23/99



PROJ. REFERENCE NO.  
B-4677

SHEET NO.  
X-5

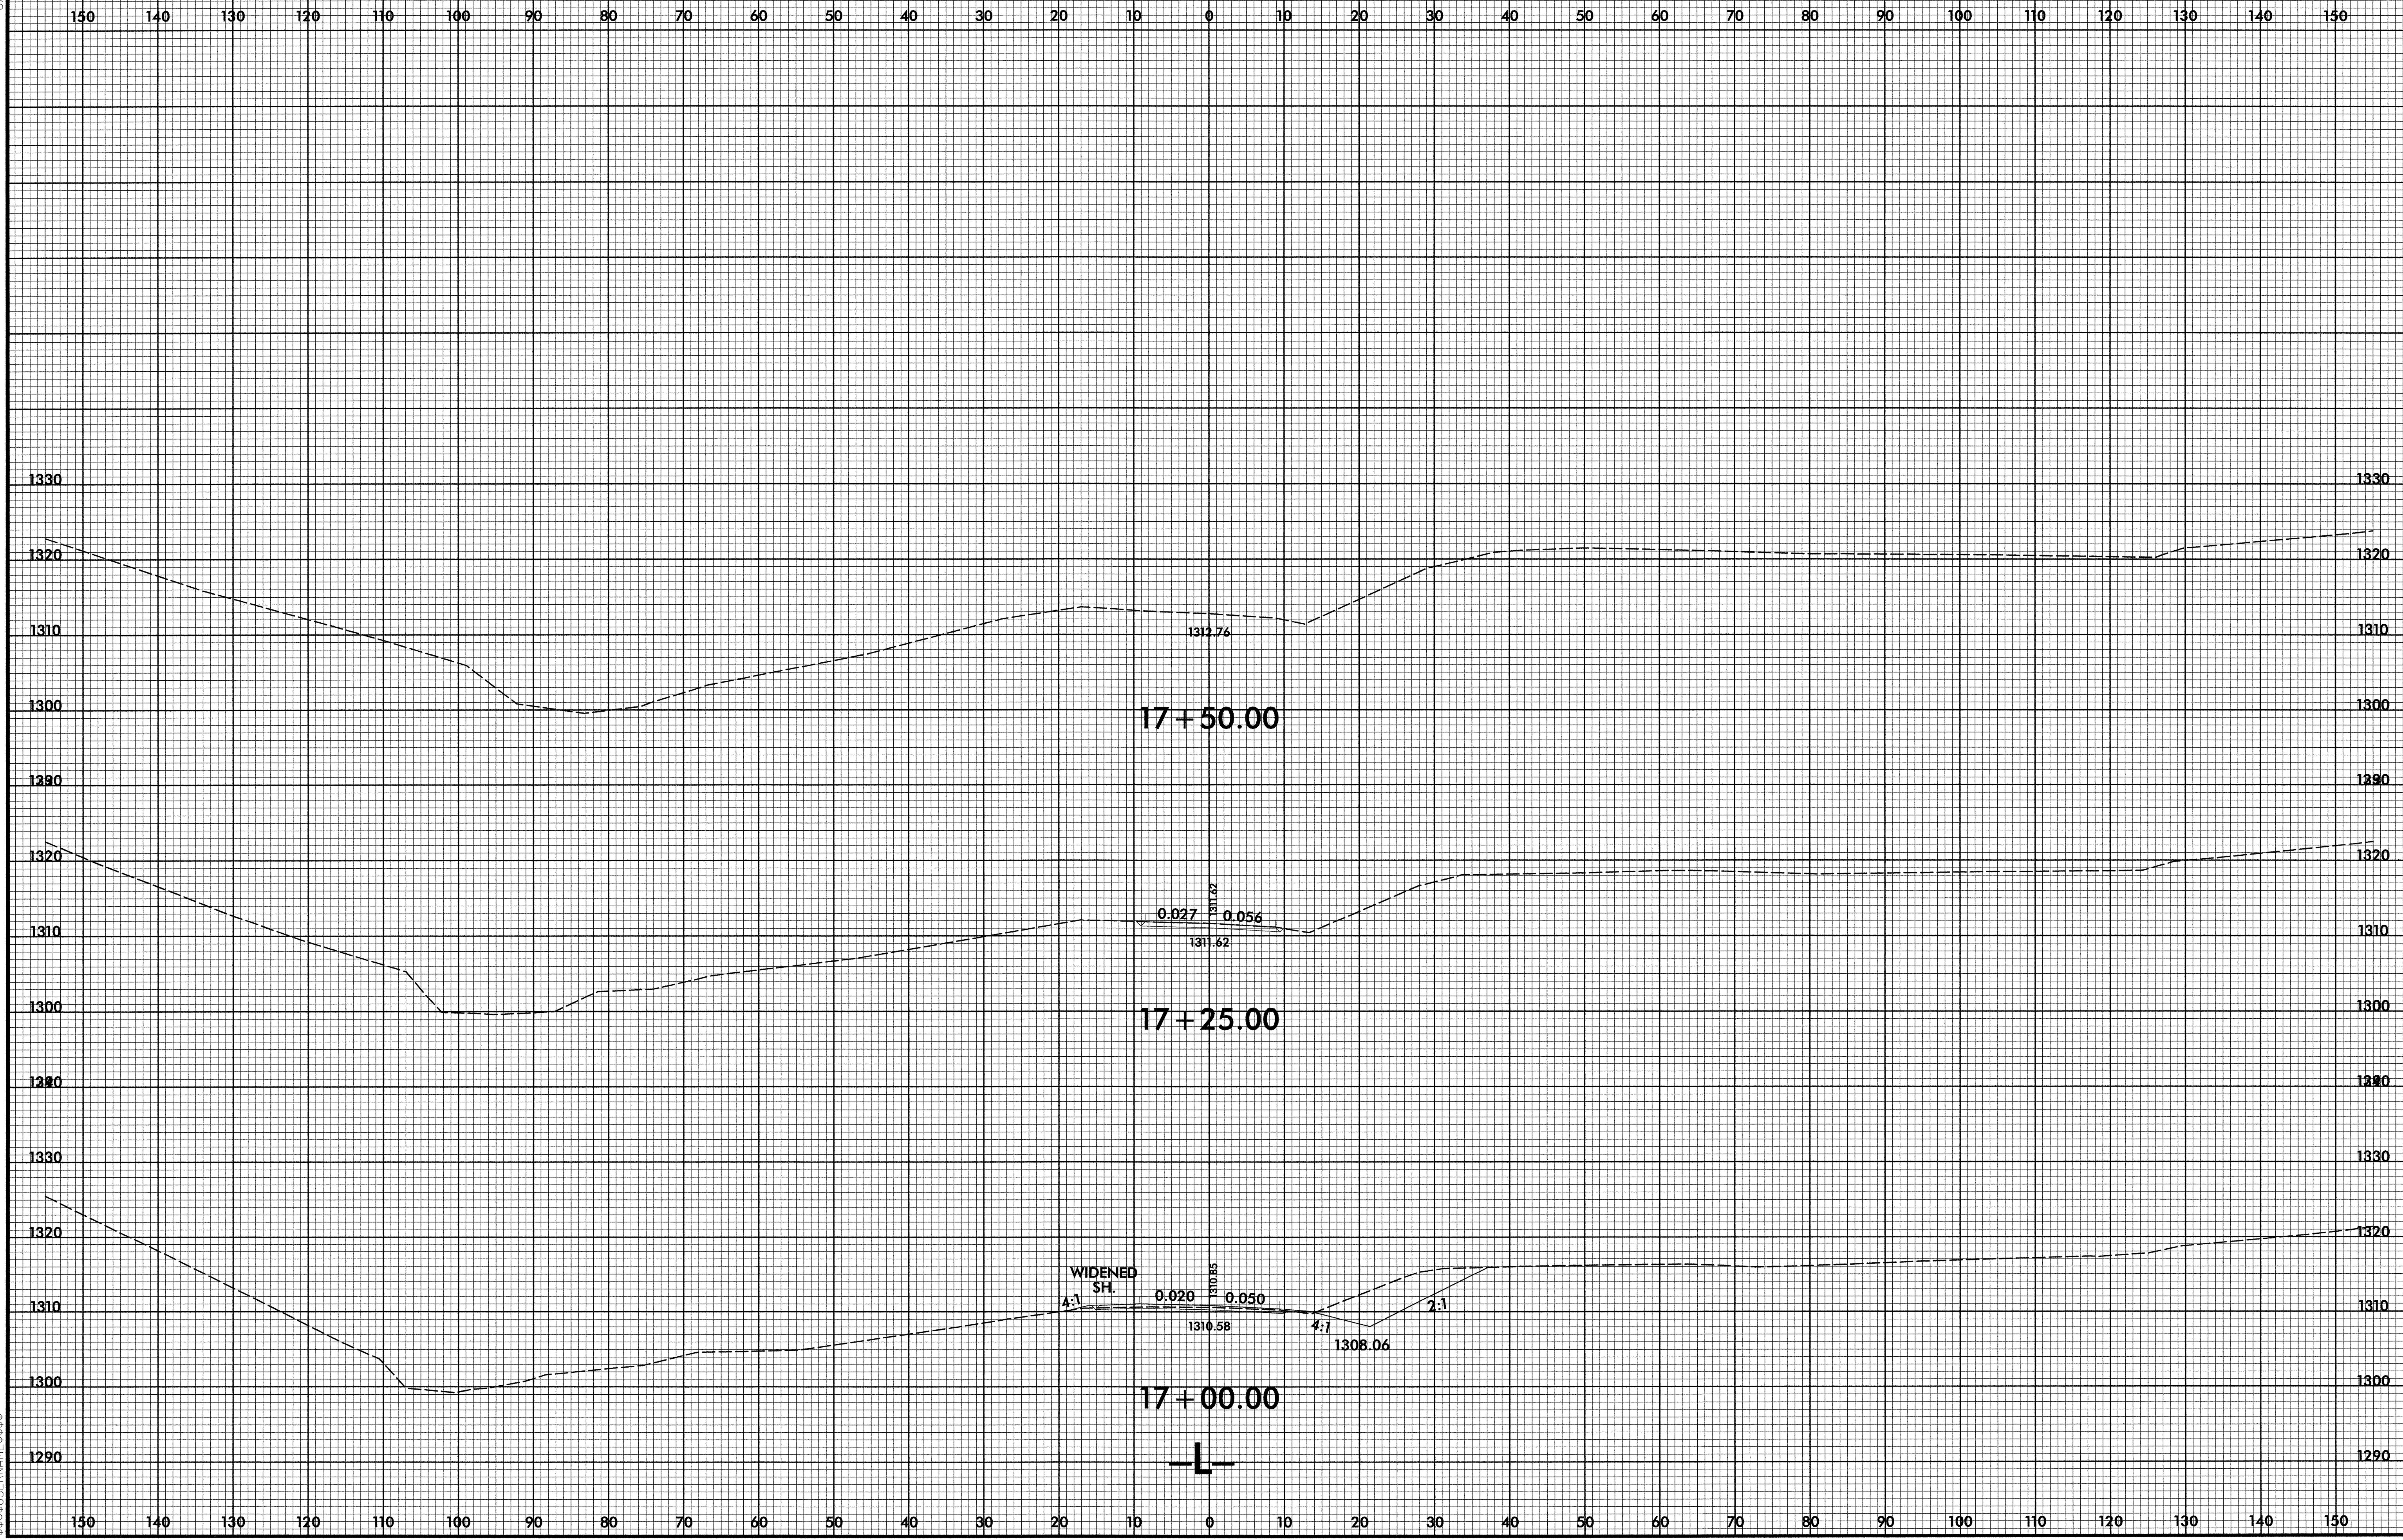

CUSTOMER'S PROPERTY  
NO PART OF THIS  
DRAWING IS TO BE  
REPRODUCED OR  
TRANSMITTED IN  
ANY FORM OR BY  
ANY MEANS  
ELECTRONIC OR  
MECHANICAL  
INCLUDING  
PHOTOCOPYING,  
RECORDING,  
OR BY ANY  
INFORMATION  
SYSTEM  
WITHOUT  
PERMISSION  
IN WRITING  
FROM  
THE  
ENGINEER