


TIP PROJECT: B-3608

STATE OF NORTH CAROLINA
DIVISION OF HIGHWAYS


| | |
|-----------------------------|--------------------------|
| T.I.P. NO. B-3608 | SHEET NO. UO-1 |
|-----------------------------|--------------------------|

**UTILITIES BY OTHERS PLANS
AVERY COUNTY**

**LOCATION: BRIDGE NO. 44 OVER NORTH TOE RIVER ON US-19E
TYPE OF WORK: POWER AND TELEPHONE RELOCATIONS**

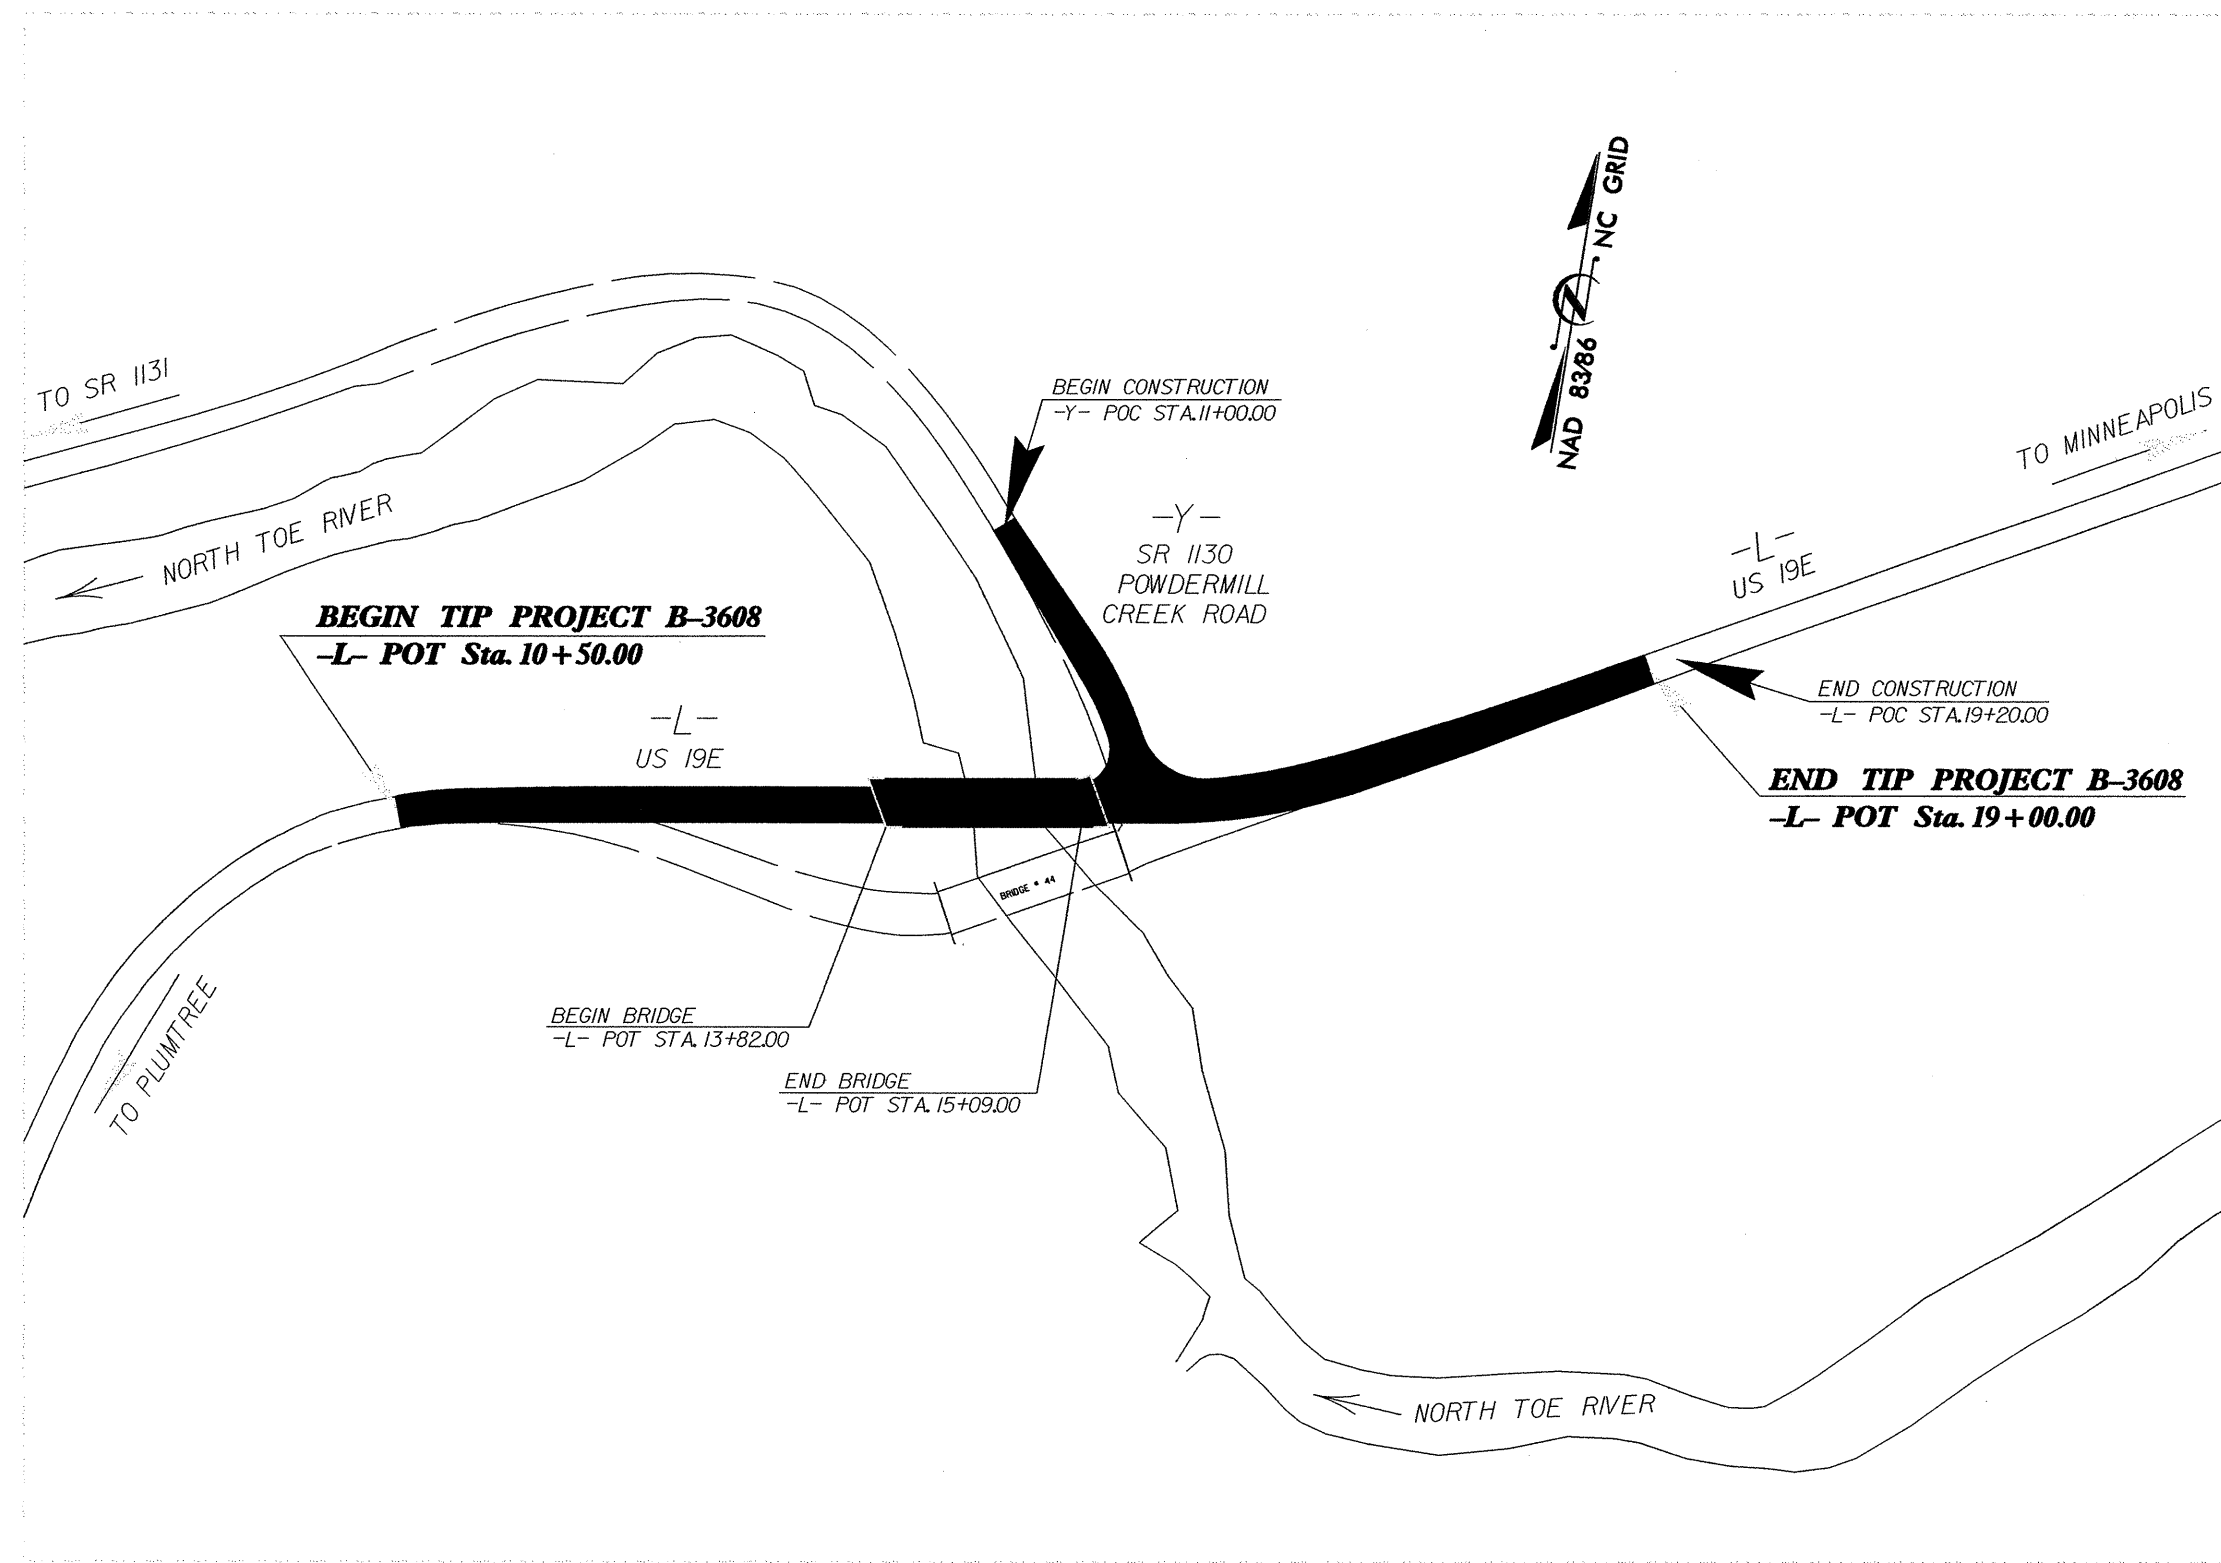

01-OCT-2009 09:04
r:\utilities\ydy_ut\proj\b3608_ewh_title_sheet.dgn
\$\$\$\$\$USERNAME\$\$\$\$\$

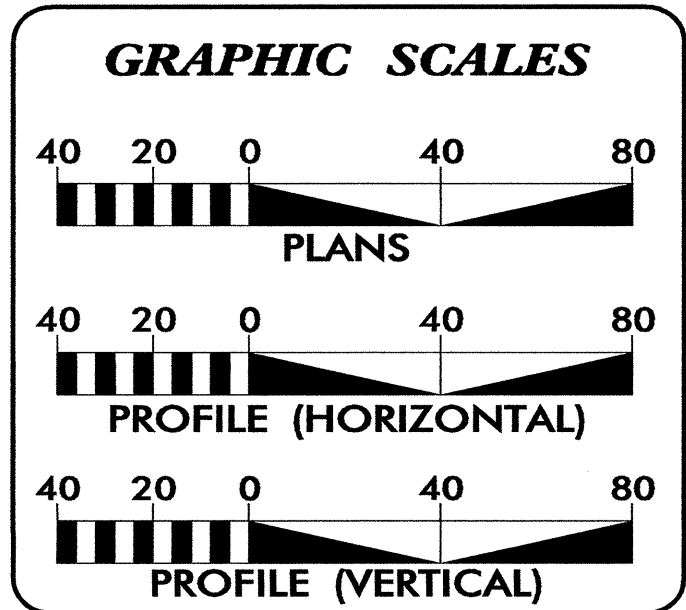

INDEX OF SHEETS

| SHEET NO. | DESCRIPTION |
|-----------|-------------|
| UO-1 | TITLE SHEET |
| UO-2 | PLAN SHEET |

UTILITY OWNERS ON PROJECT

(1) TELEPHONE: AT&T
(2) POWER: PROGRESS ENERGY


PREPARED IN THE OFFICE OF:
**DIVISION OF HIGHWAYS
UTILITIES ENGINEERING
SECTION**

1591 MAIL SERVICES CENTER
RALPHIGH NC 27699-1591
PHONE (919) 250-4128
FAX (919) 250-4119

Roger Worthington, P.E. UTILITIES SECTION ENGINEER
Corey Bousquet, P.E. UTILITIES SQUAD LEADER PROJECT ENGINEER
Eric Haugaard, P.E. UTILITIES PROJECT DESIGNER

UTILITIES BY OTHERS

NOTE:
ALL PROPOSED UTILITY WORK
SHOWN ON THIS SHEET WILL
BE DONE BY OTHERS

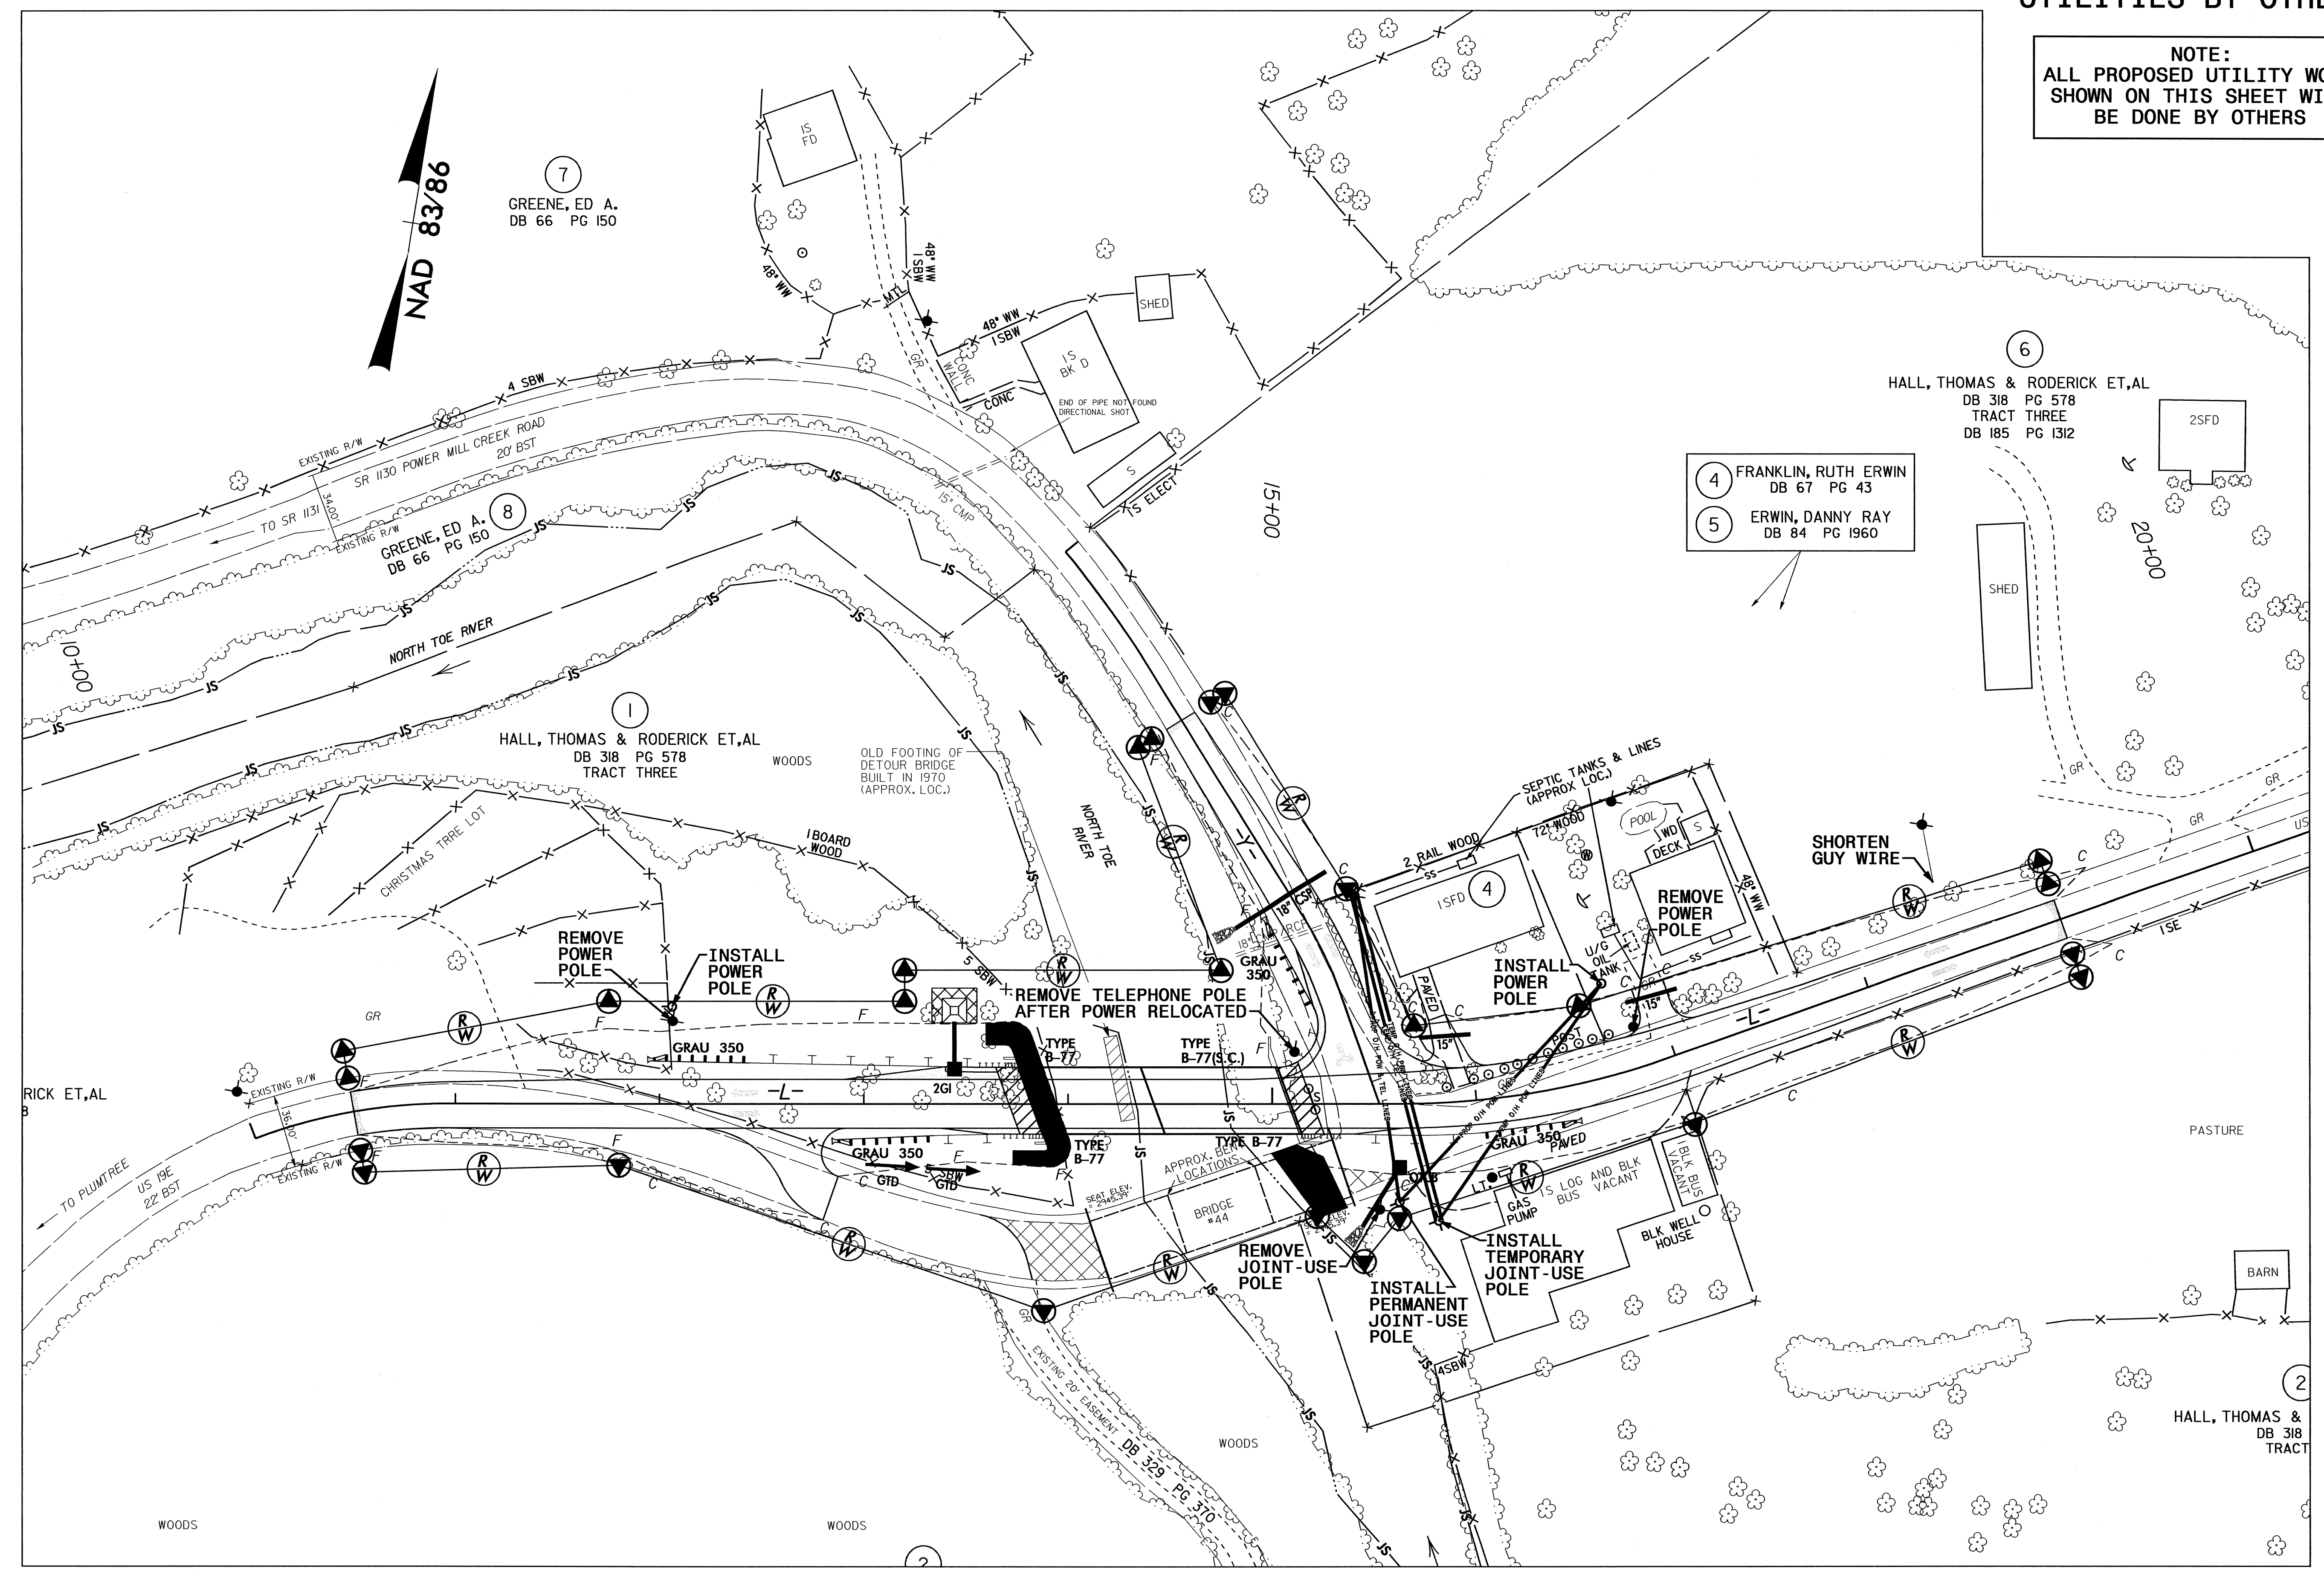

8/17/99
 01-OCT-2009 09:06 \\proj\proj\3608_ewh_plan_sheet.dgn
 13:38:15