



8/23/99

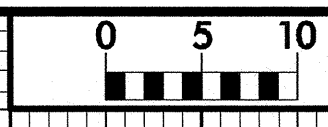


PROJ. REFERENCE NO. B-3809	SHEET NO. X-1
-------------------------------	------------------

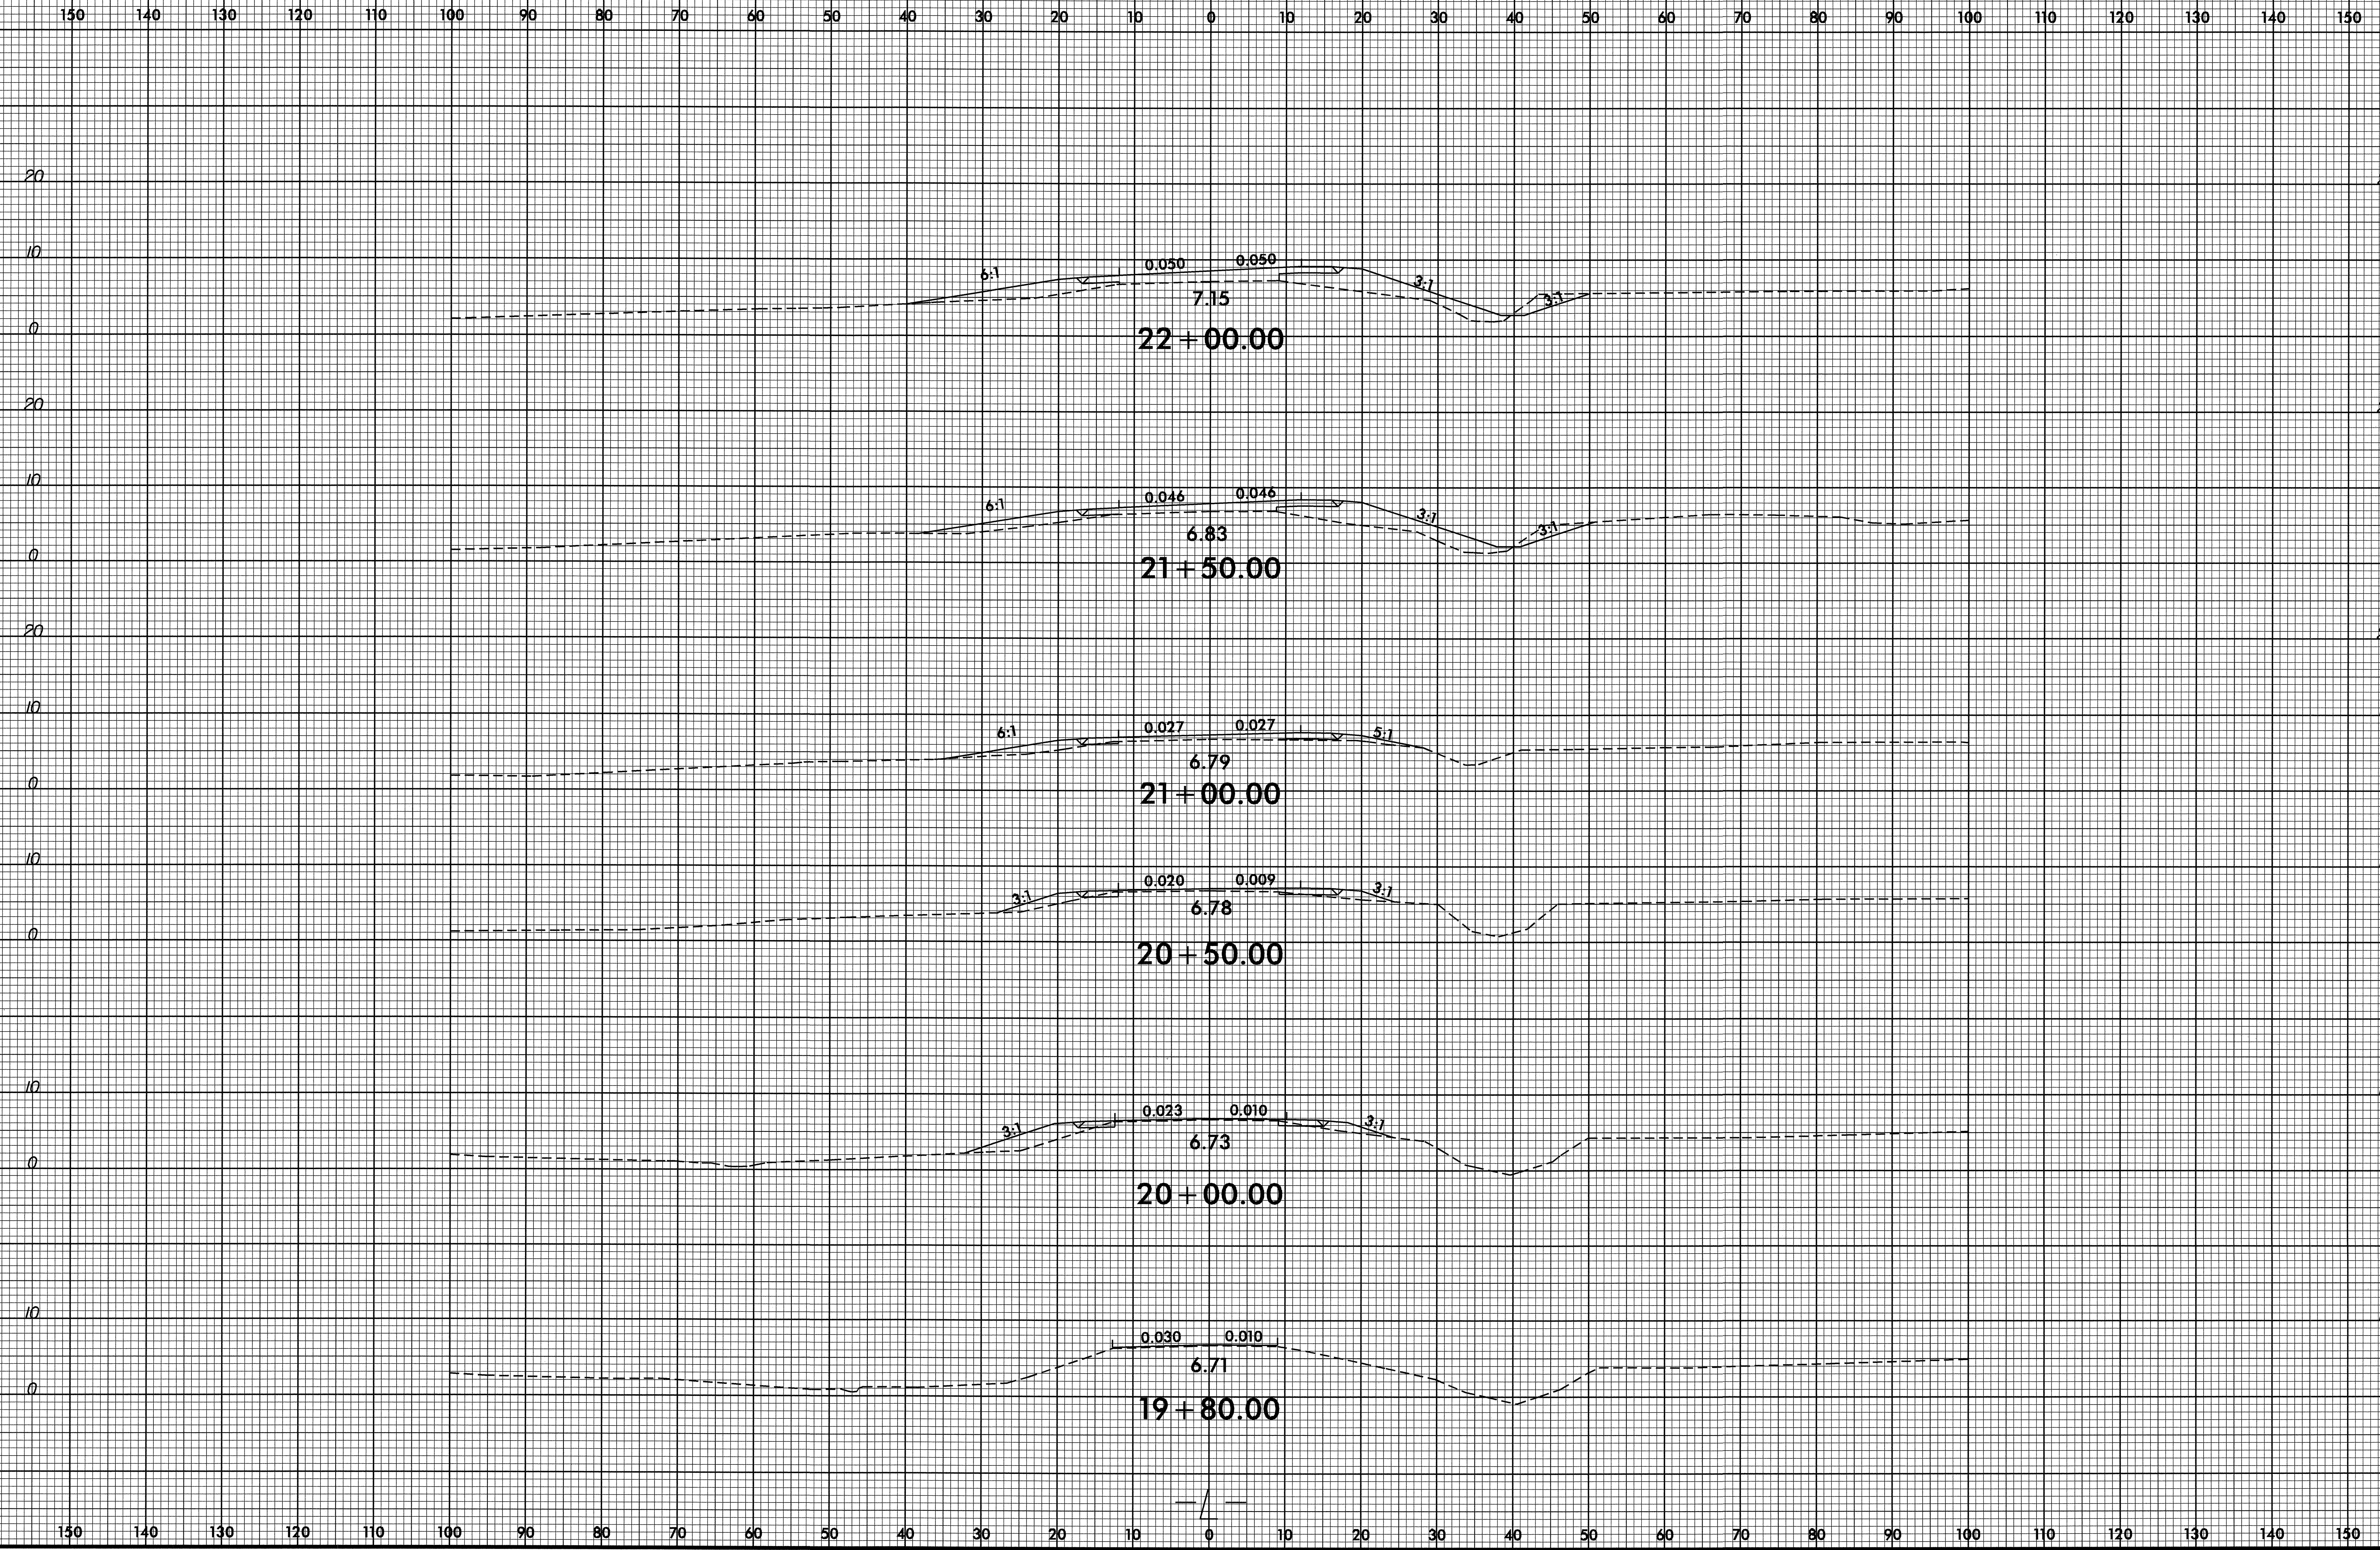


05-NOV-2009 08:33 3809.rdy.xpl.dgn

B/23/98

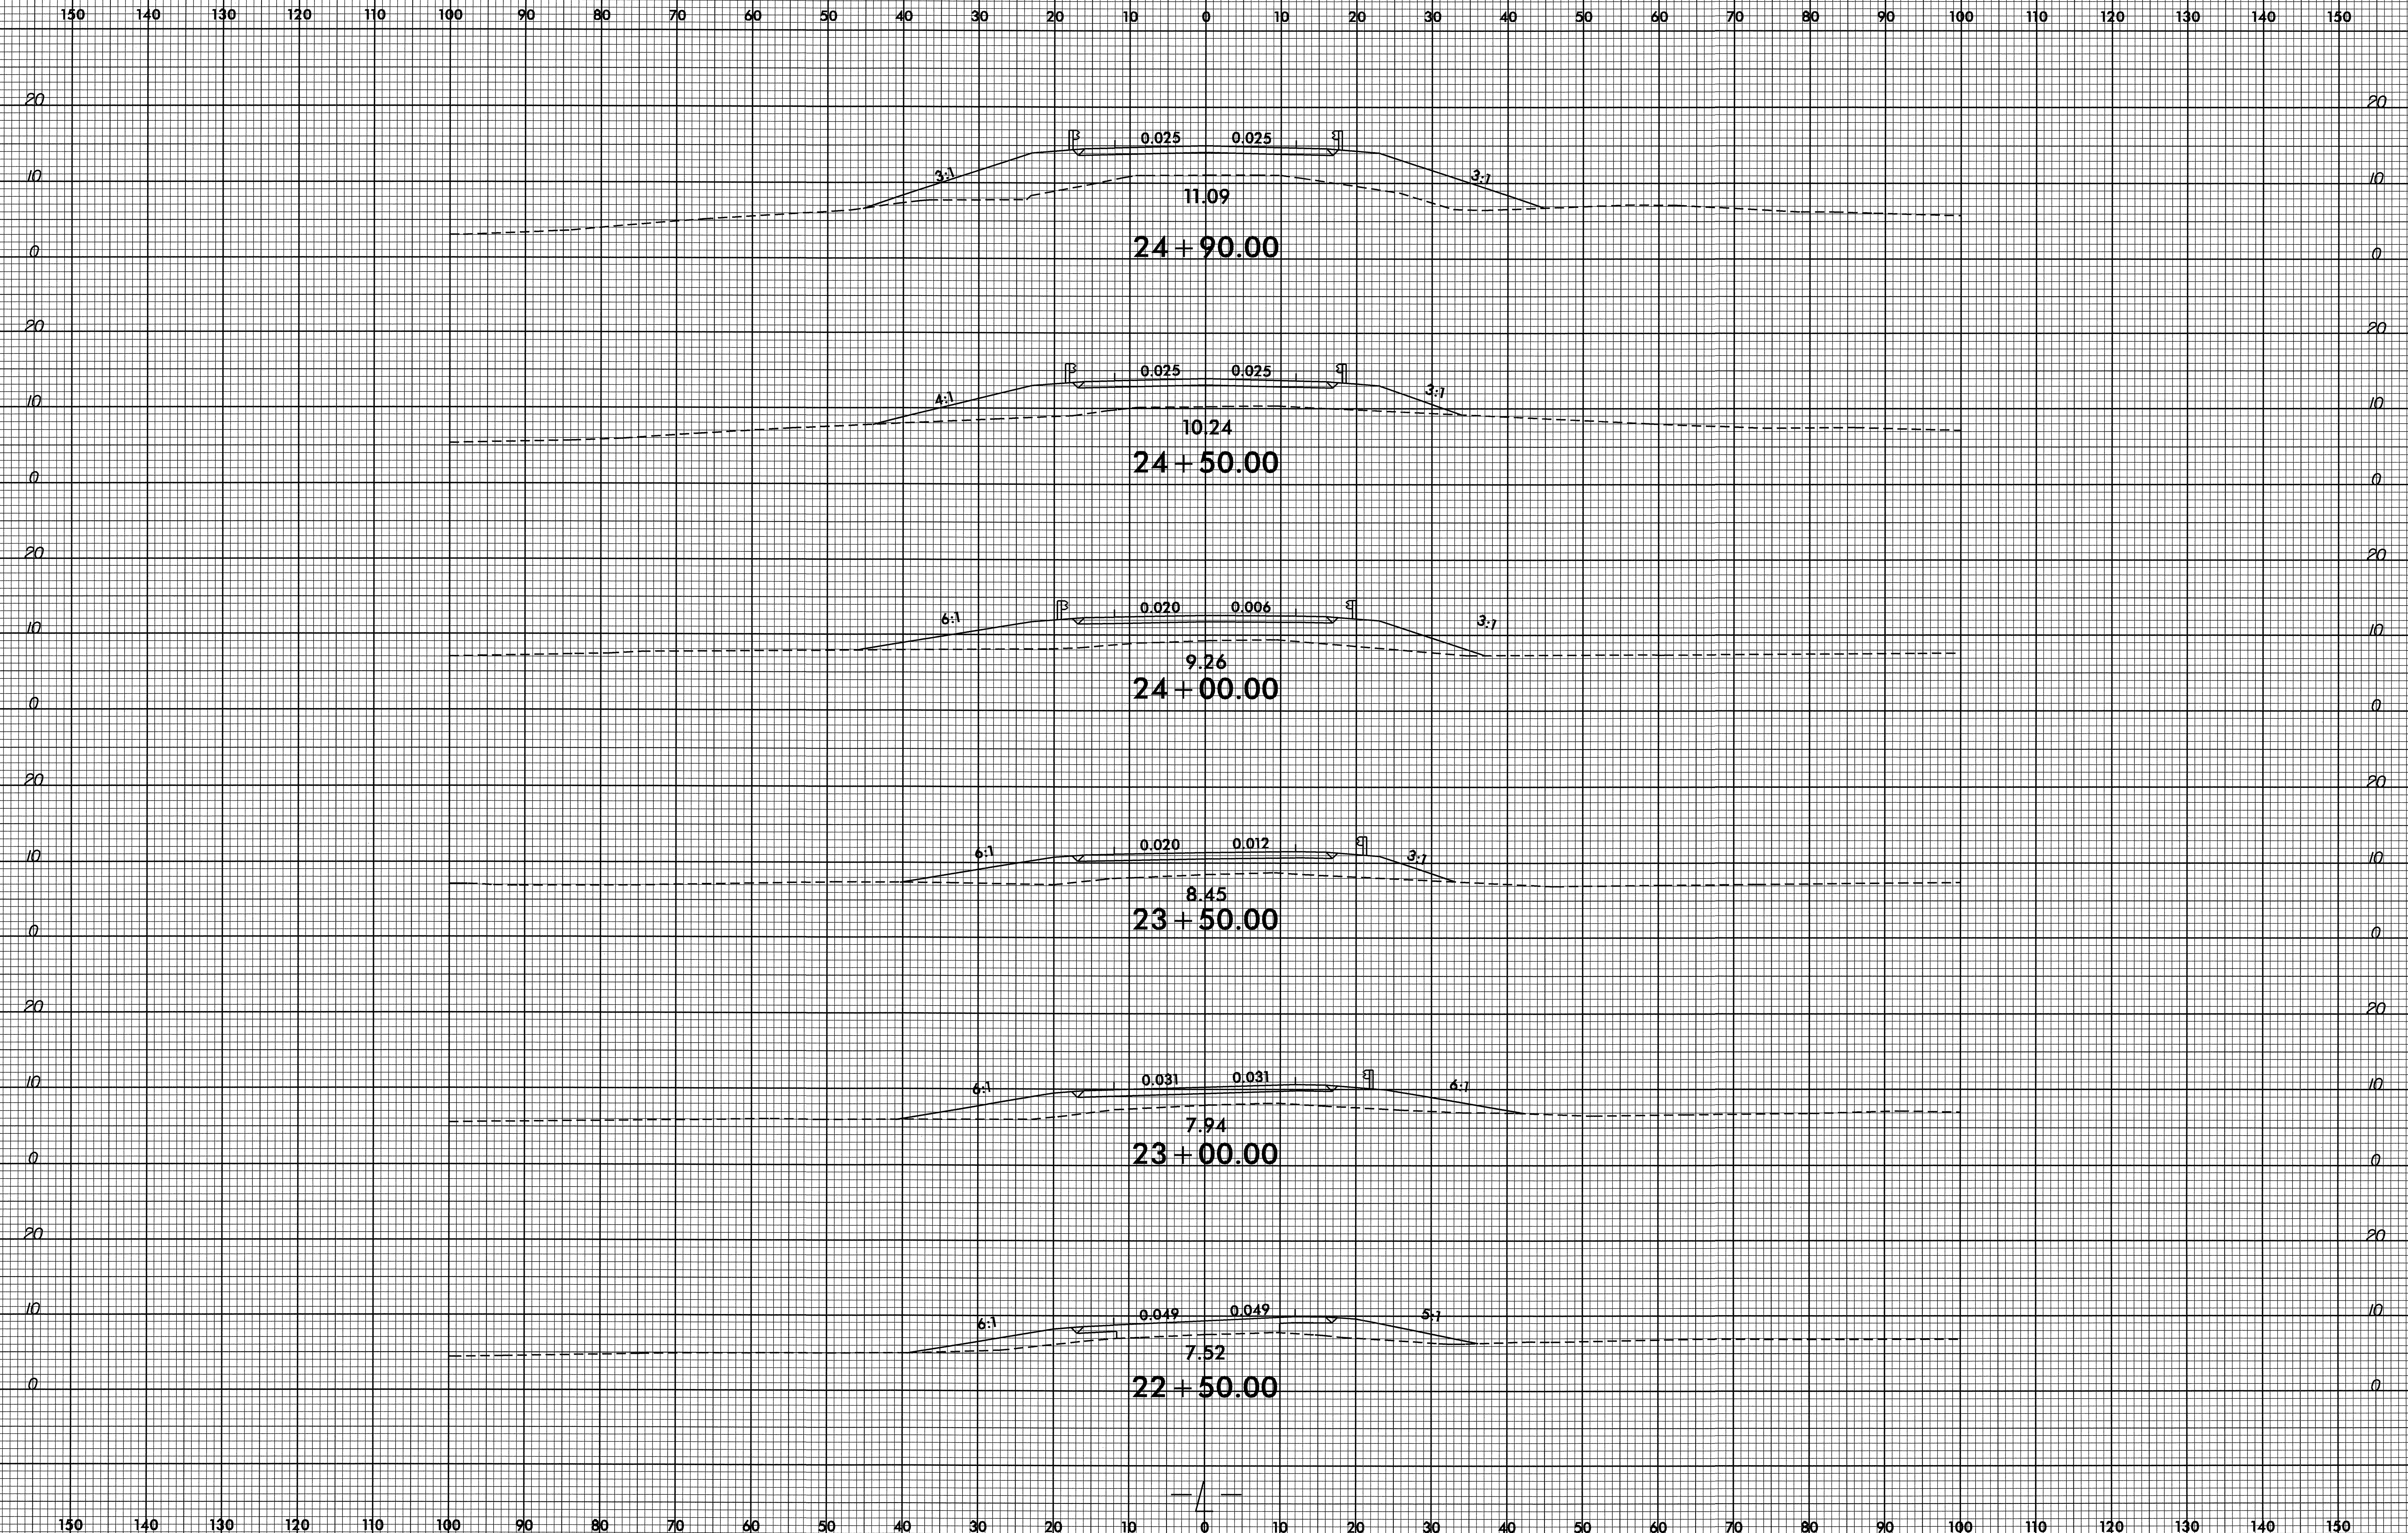


05-NOV-2009 08:33
33809.dwg
33809.dwg

8/23/99

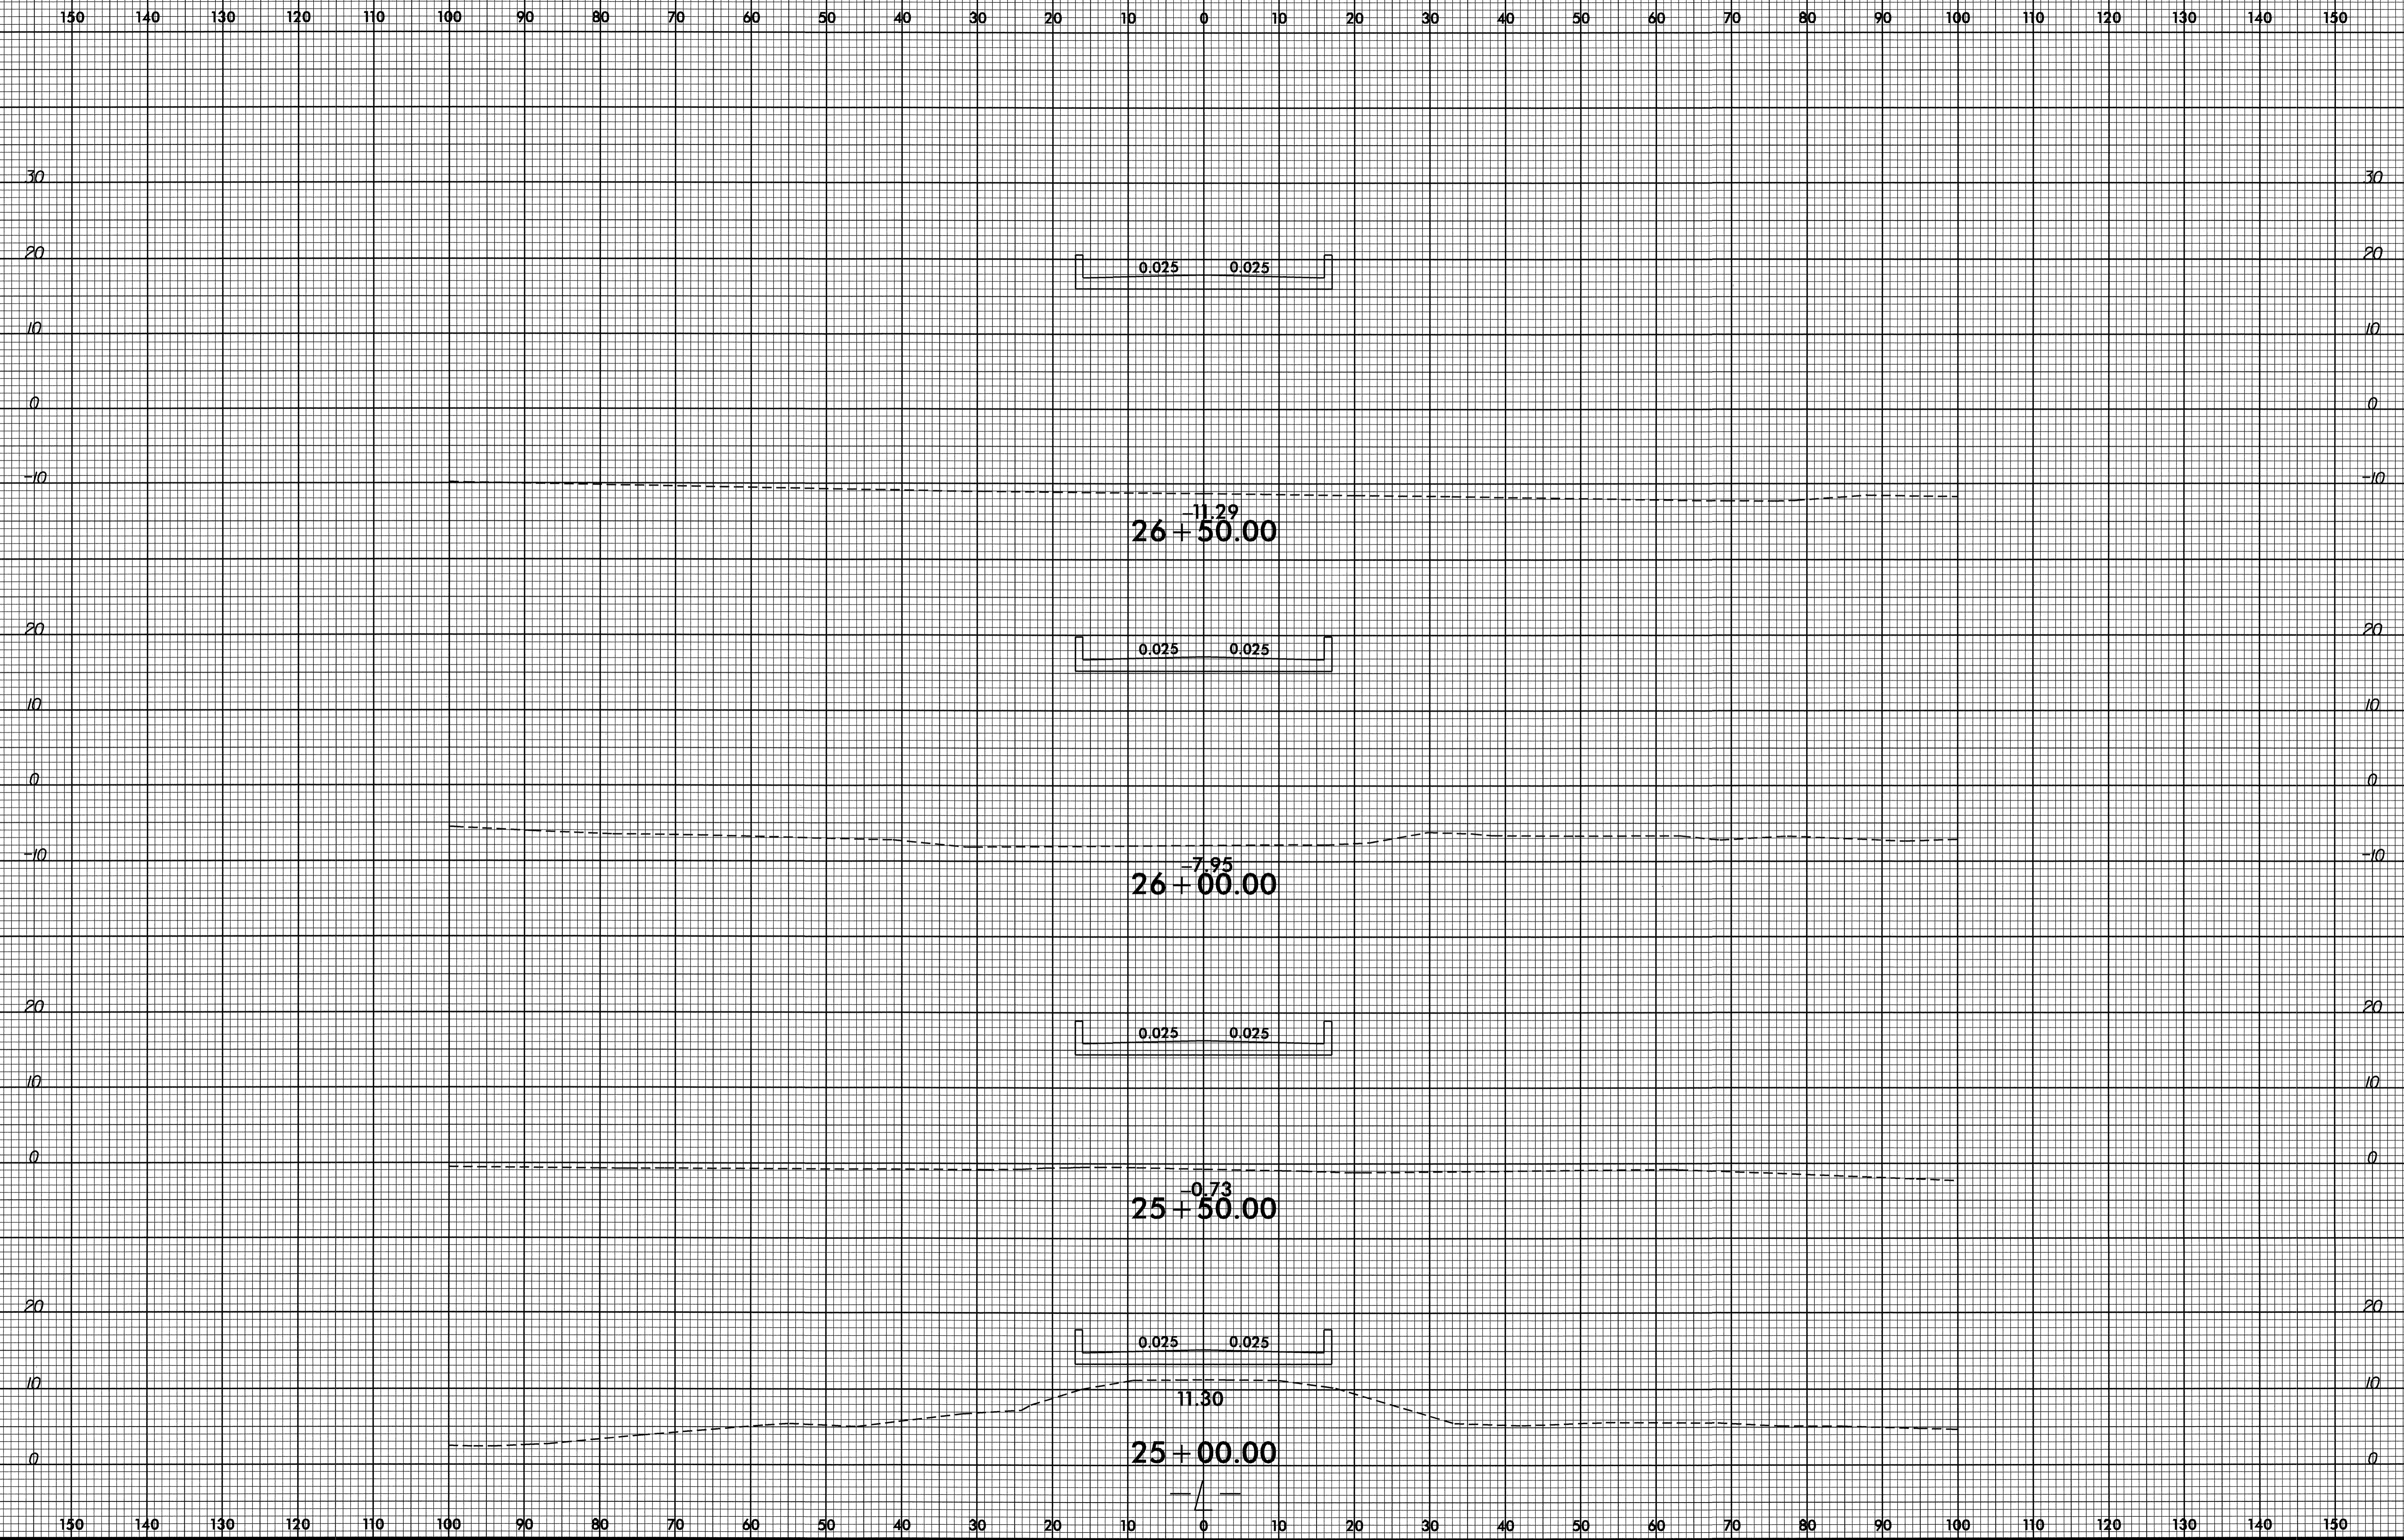


05-NOV-2009 08:33
33360 USER:NAME1
B-3809-rdy-
xp1.dgn

8/23/99

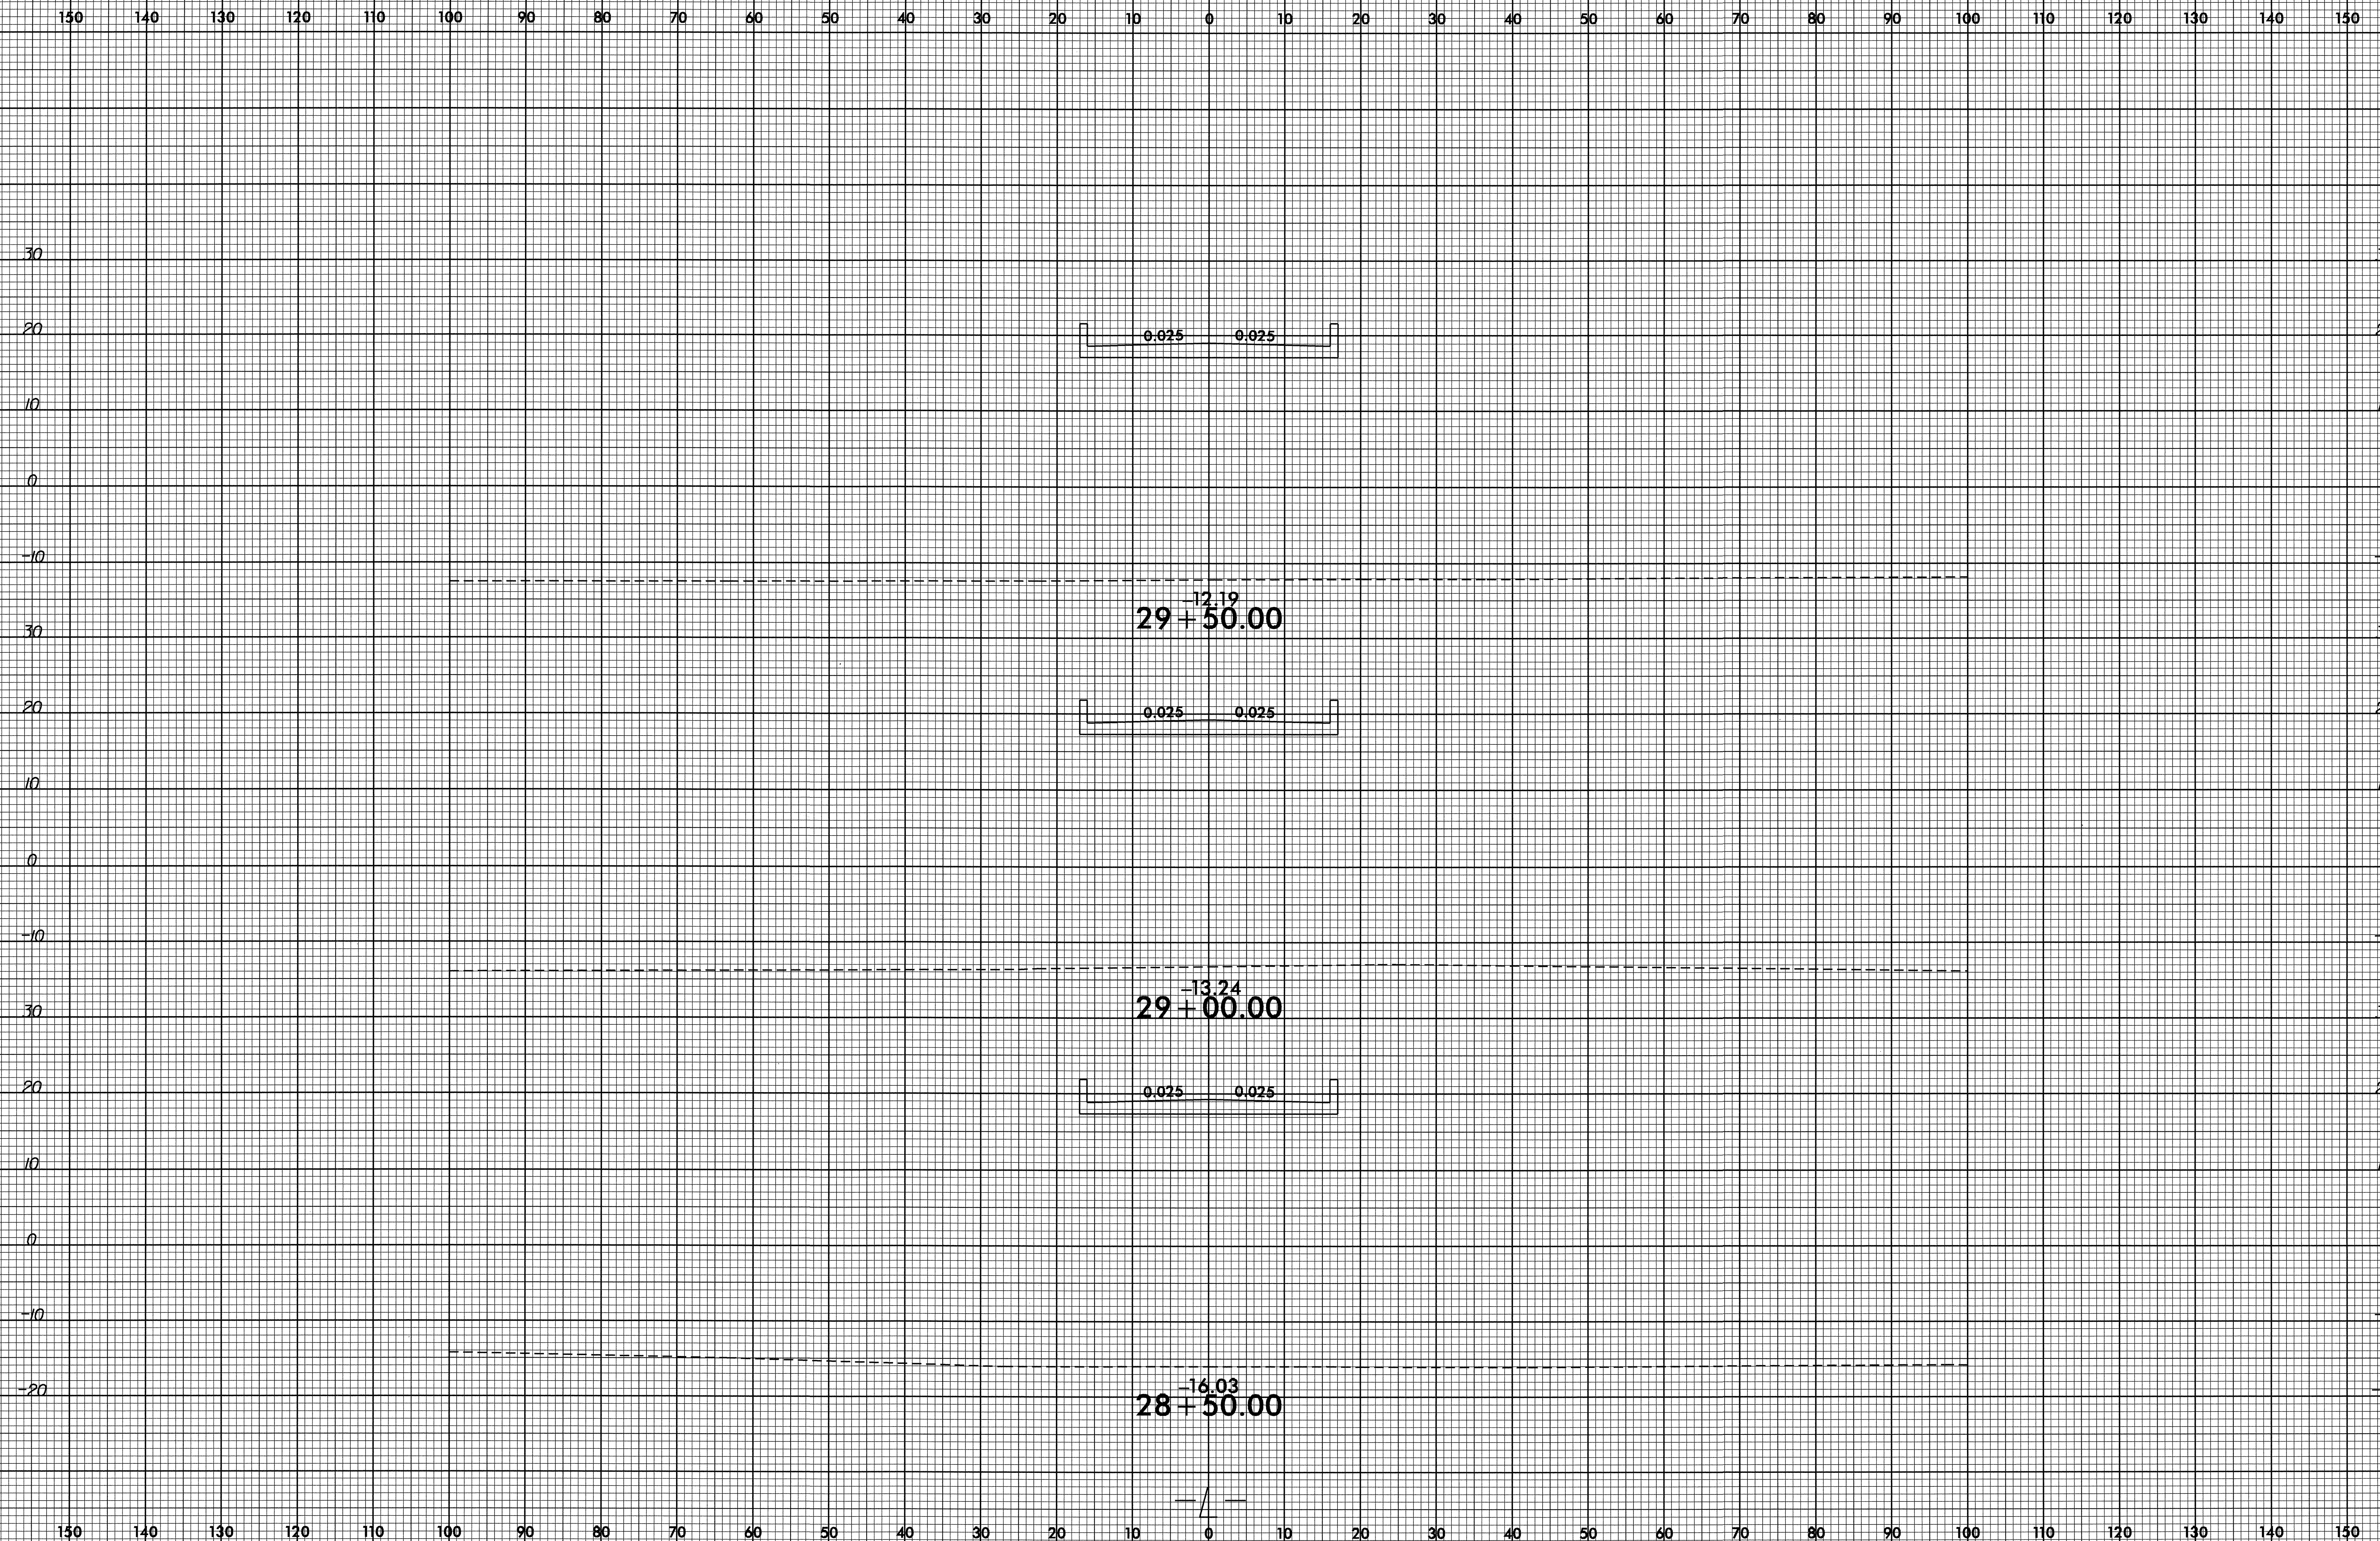

05 NOV 2009 08:33
P:\R\W\3809_rdy_wpl.dgn
\$\$\$\$\$GRAY\$\$\$\$\$

8/23/99

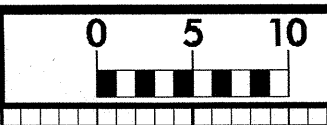

PROJ. REFERENCE NO.
B-3809

SHEET NO.
X-6

150 140 130 120 110 100 90 80 70 60 50 40 30 20 10 0 10 20 30 40 50 60 70 80 90 100 110 120 130 140 150

20 20

10 10

0 0

30 30

20 20

10 10

0 0

-10 -10

30 30

20 20

10 10

0 0

-10 -10

30 30

20 20


10 10

0 0


-10 -10

30 30


150 140 130 120 110 100 90 80 70 60 50 40 30 20 10 0 10 20 30 40 50 60 70 80 90 100 110 120 130 140 150

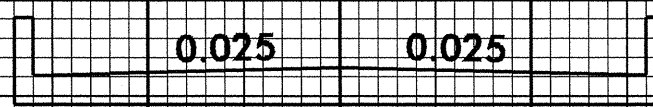


^{-2.74}
31 + 50.00

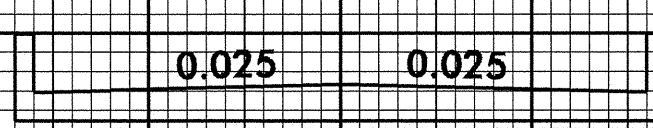

^{6.99}
31 + 00.00

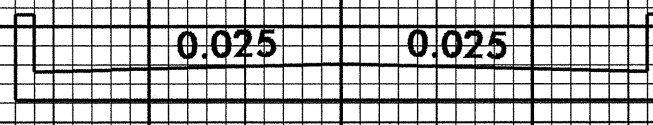

^{-9.02}
30 + 50.00

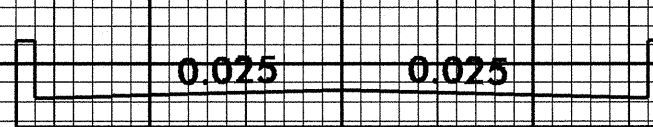


^{-10.92}
30 + 00.00

— / —


05 NOV 2009 08:33:38 09_rdy_xpl.dgn
\$\$\$\$\$USER\$&\$\$

8/23/99

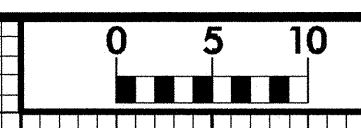


PROJ. REFERENCE NO.
B-3809

SHEET NO.
X-7

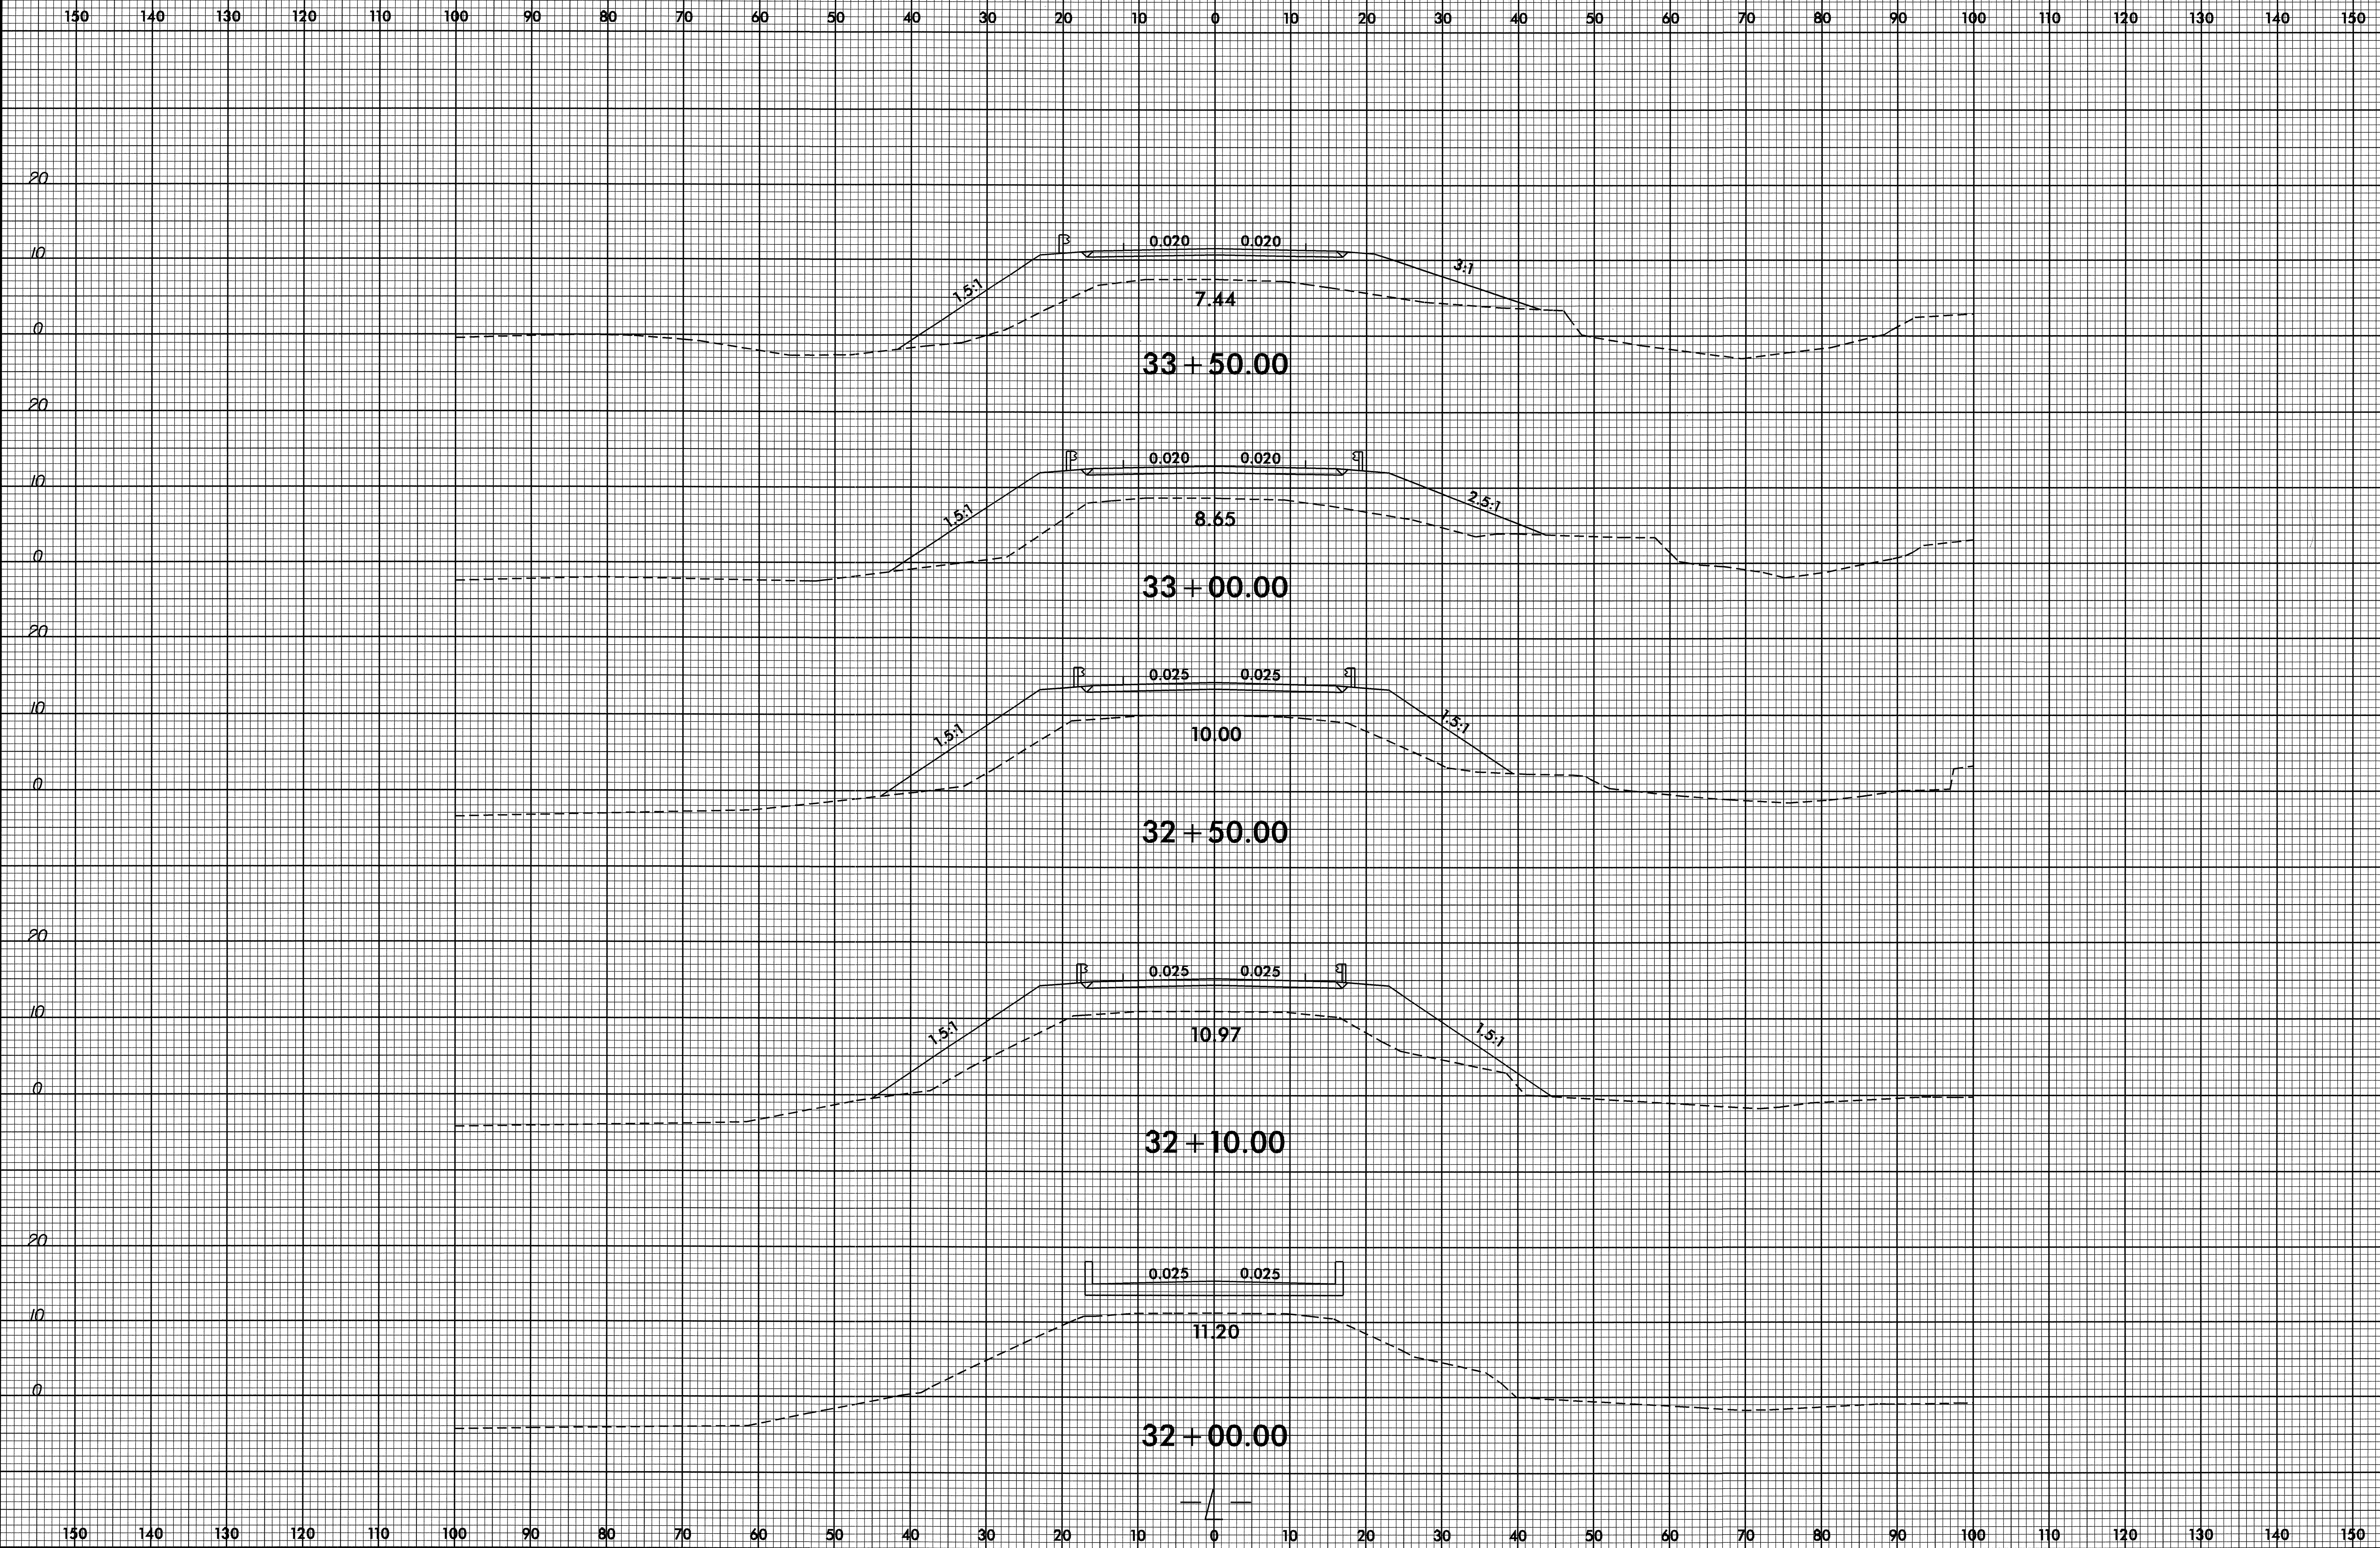


05-NOV-2009 08:33
R:\Roadway\XSC\B-3809_r.dwg_xp1.dgn
\$\$\$\$USER\$NAME\$\$\$\$

8/23/99

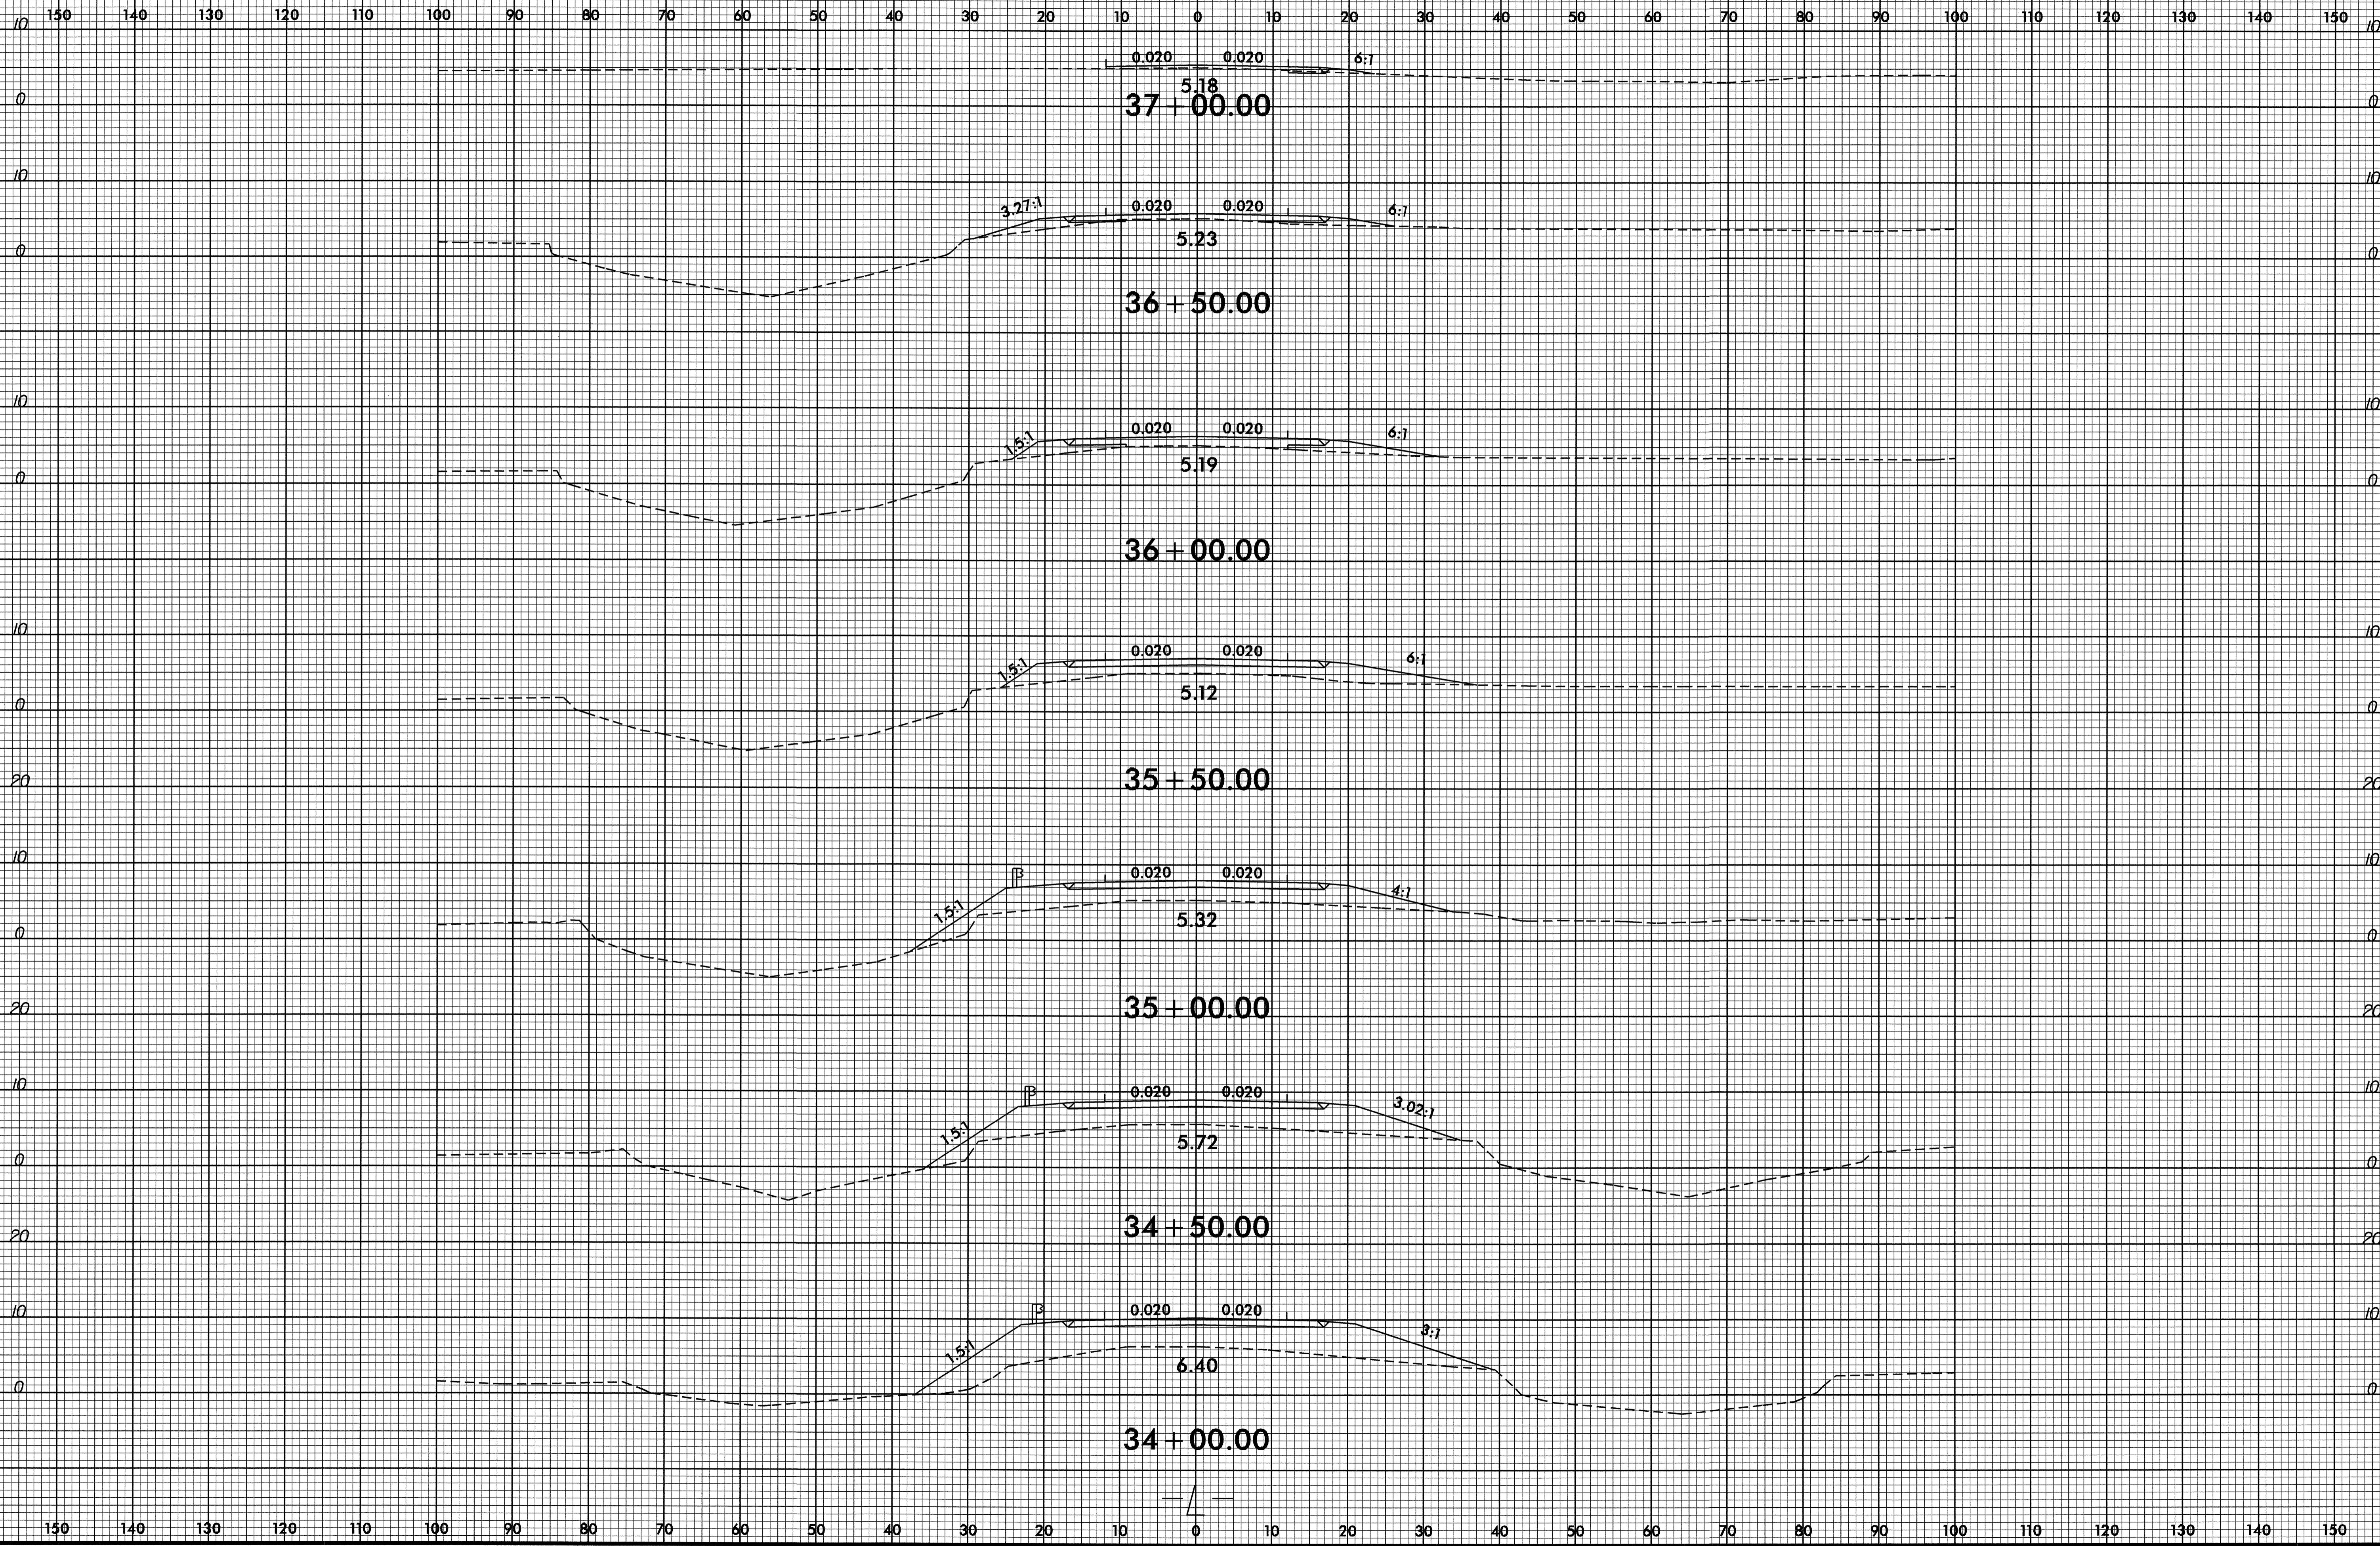







05-NOV-2009 08:33
D:\PROJECTS\3809\3809_rdy_xpl.dgn
\$\$\$\$\$FRAME\$\$\$\$\$

B/23/99

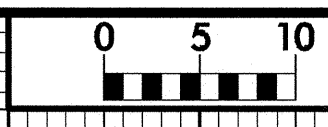

PROJ. REFERENCE NO. B-3809	SHEET NO. X-9
-------------------------------	------------------


150 140 130 120 110 100 90 80 70 60 50 40 30 20 10 0 10 20 30 40 50 60 70 80 90 100 110 120 130 140 150

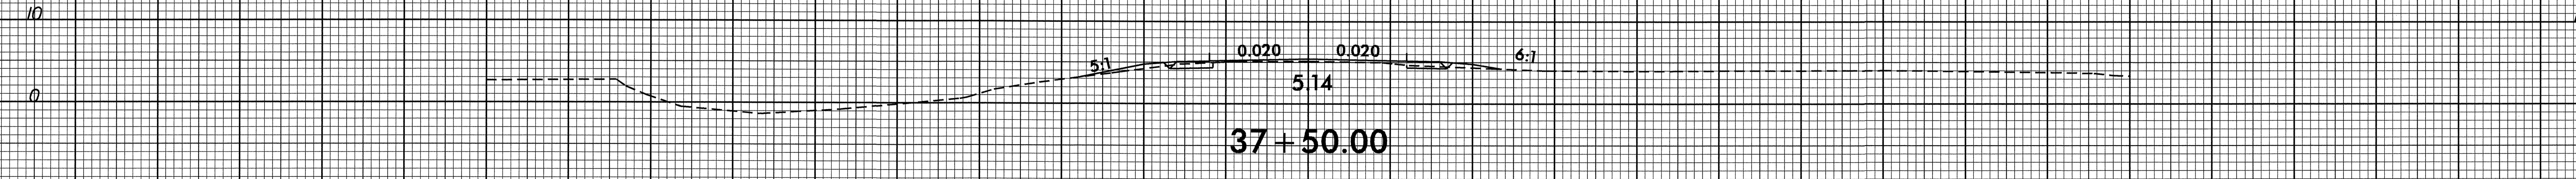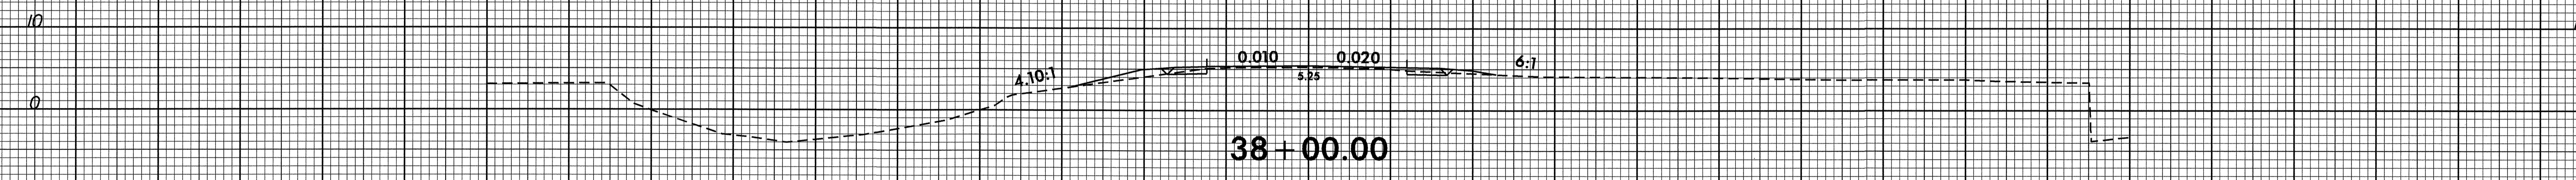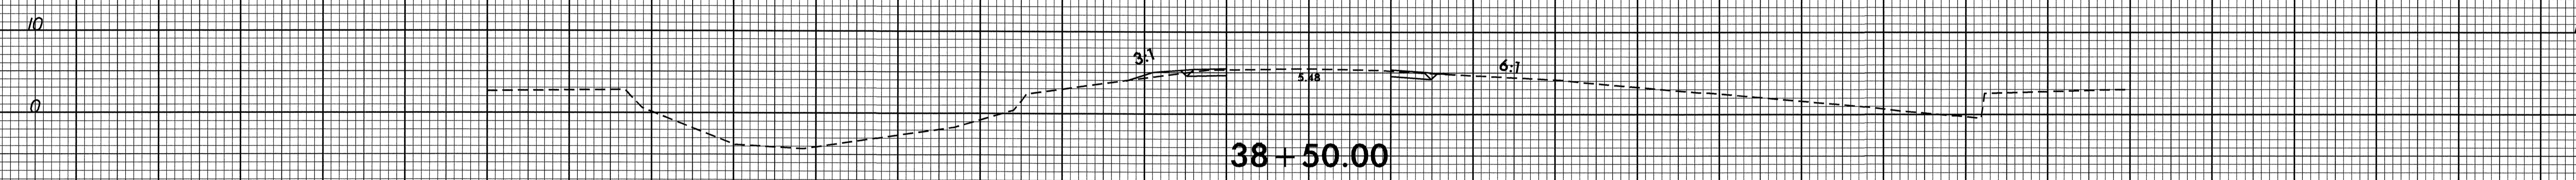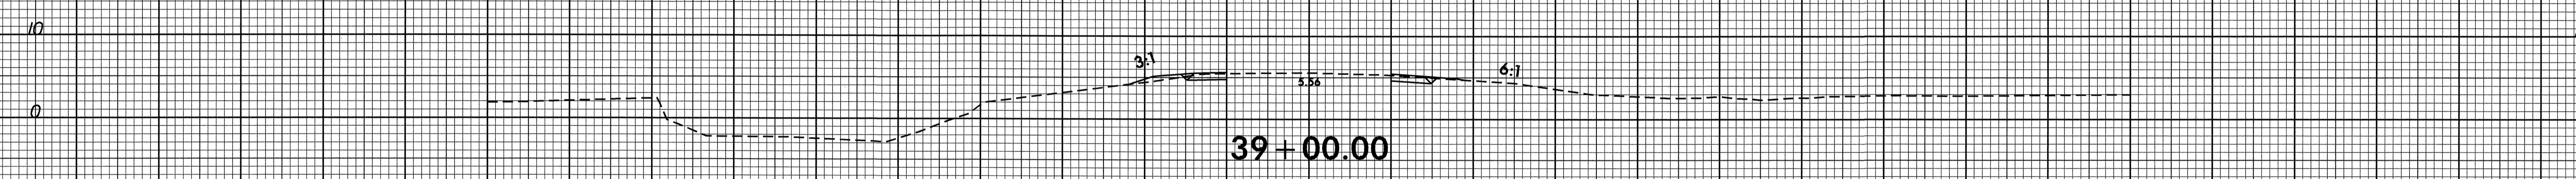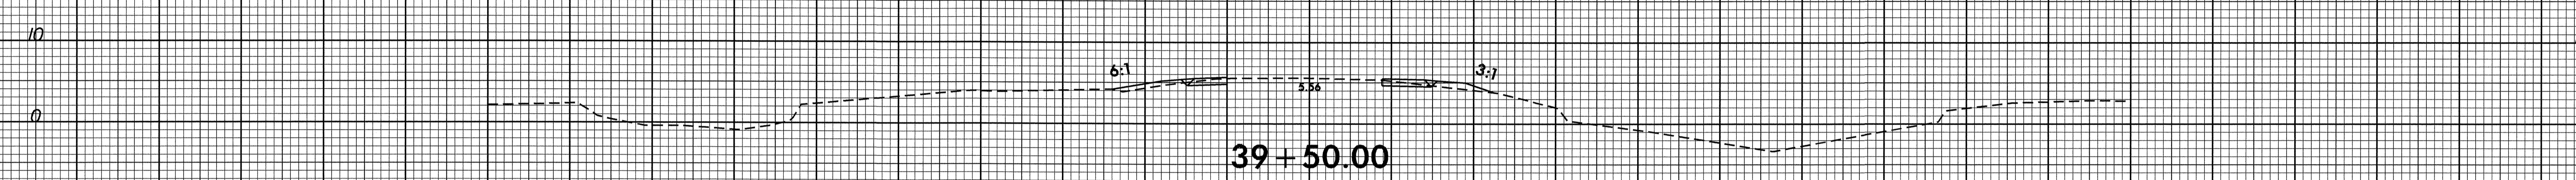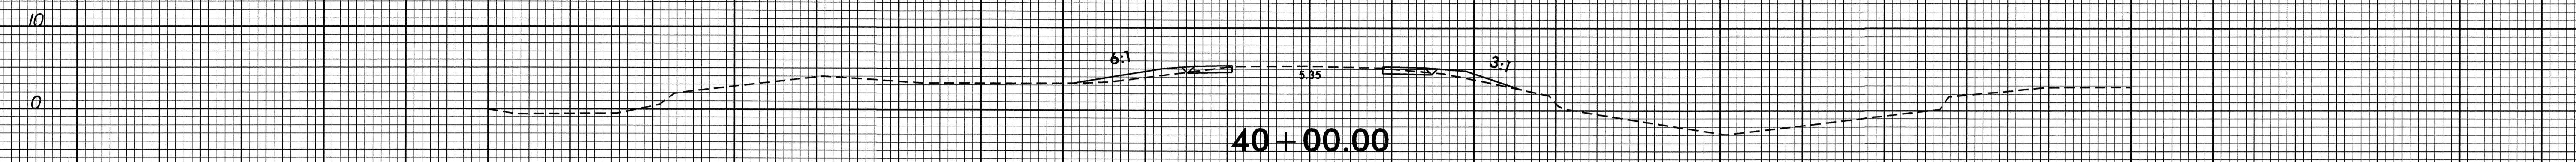


150 140 130 120 110 100 90 80 70 60 50 40 30 20 10 0 10 20 30 40 50 60 70 80 90 100 110 120 130 140 150

05-NOV-2009 08:33
 C:\P\3809\3809.rdy-xpl.dgn
 \$\$\$USERFRAME\$\$\$

8/23/99

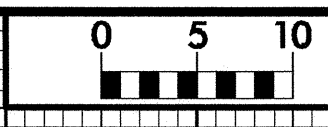


PROJ. REFERENCE NO. B-3809	SHEET NO. X-10
-------------------------------	-------------------

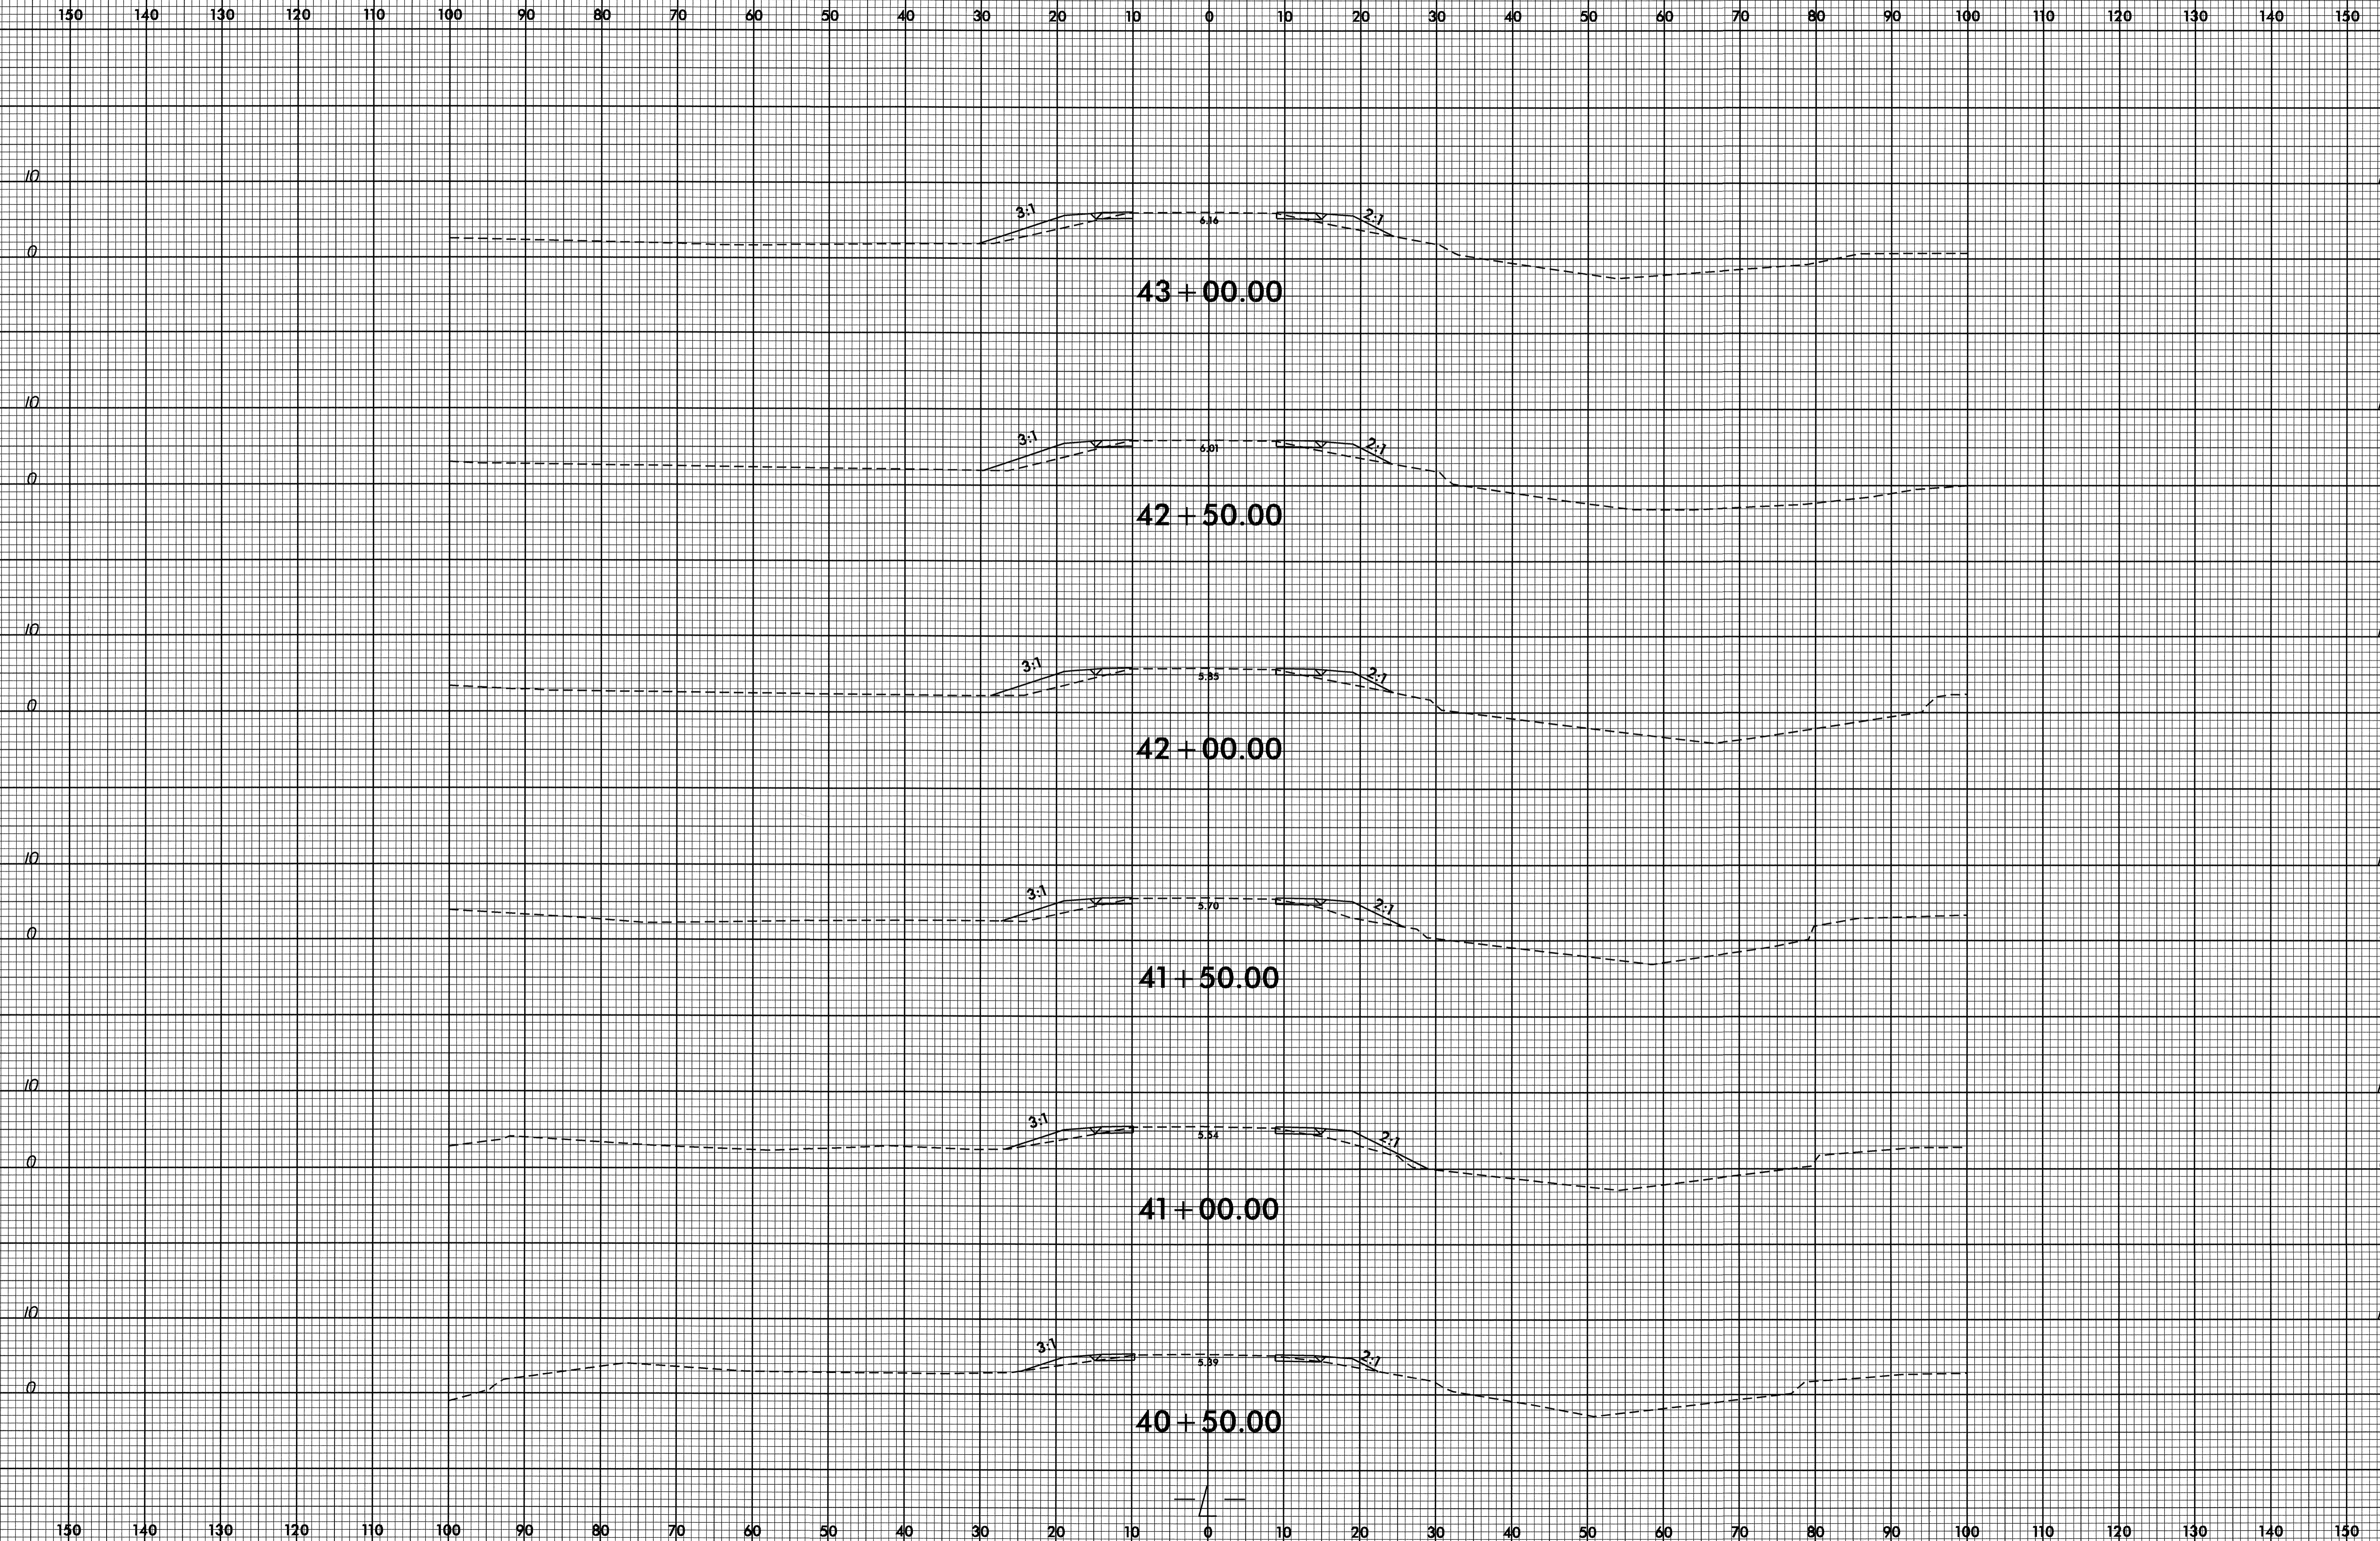

05-NOV-2009 08:53
 C:\R\PROJECTS\B-3809\rdy.rdy.plt.dgn
 \$\$\$SERVANT\$\$\$

8/23/99

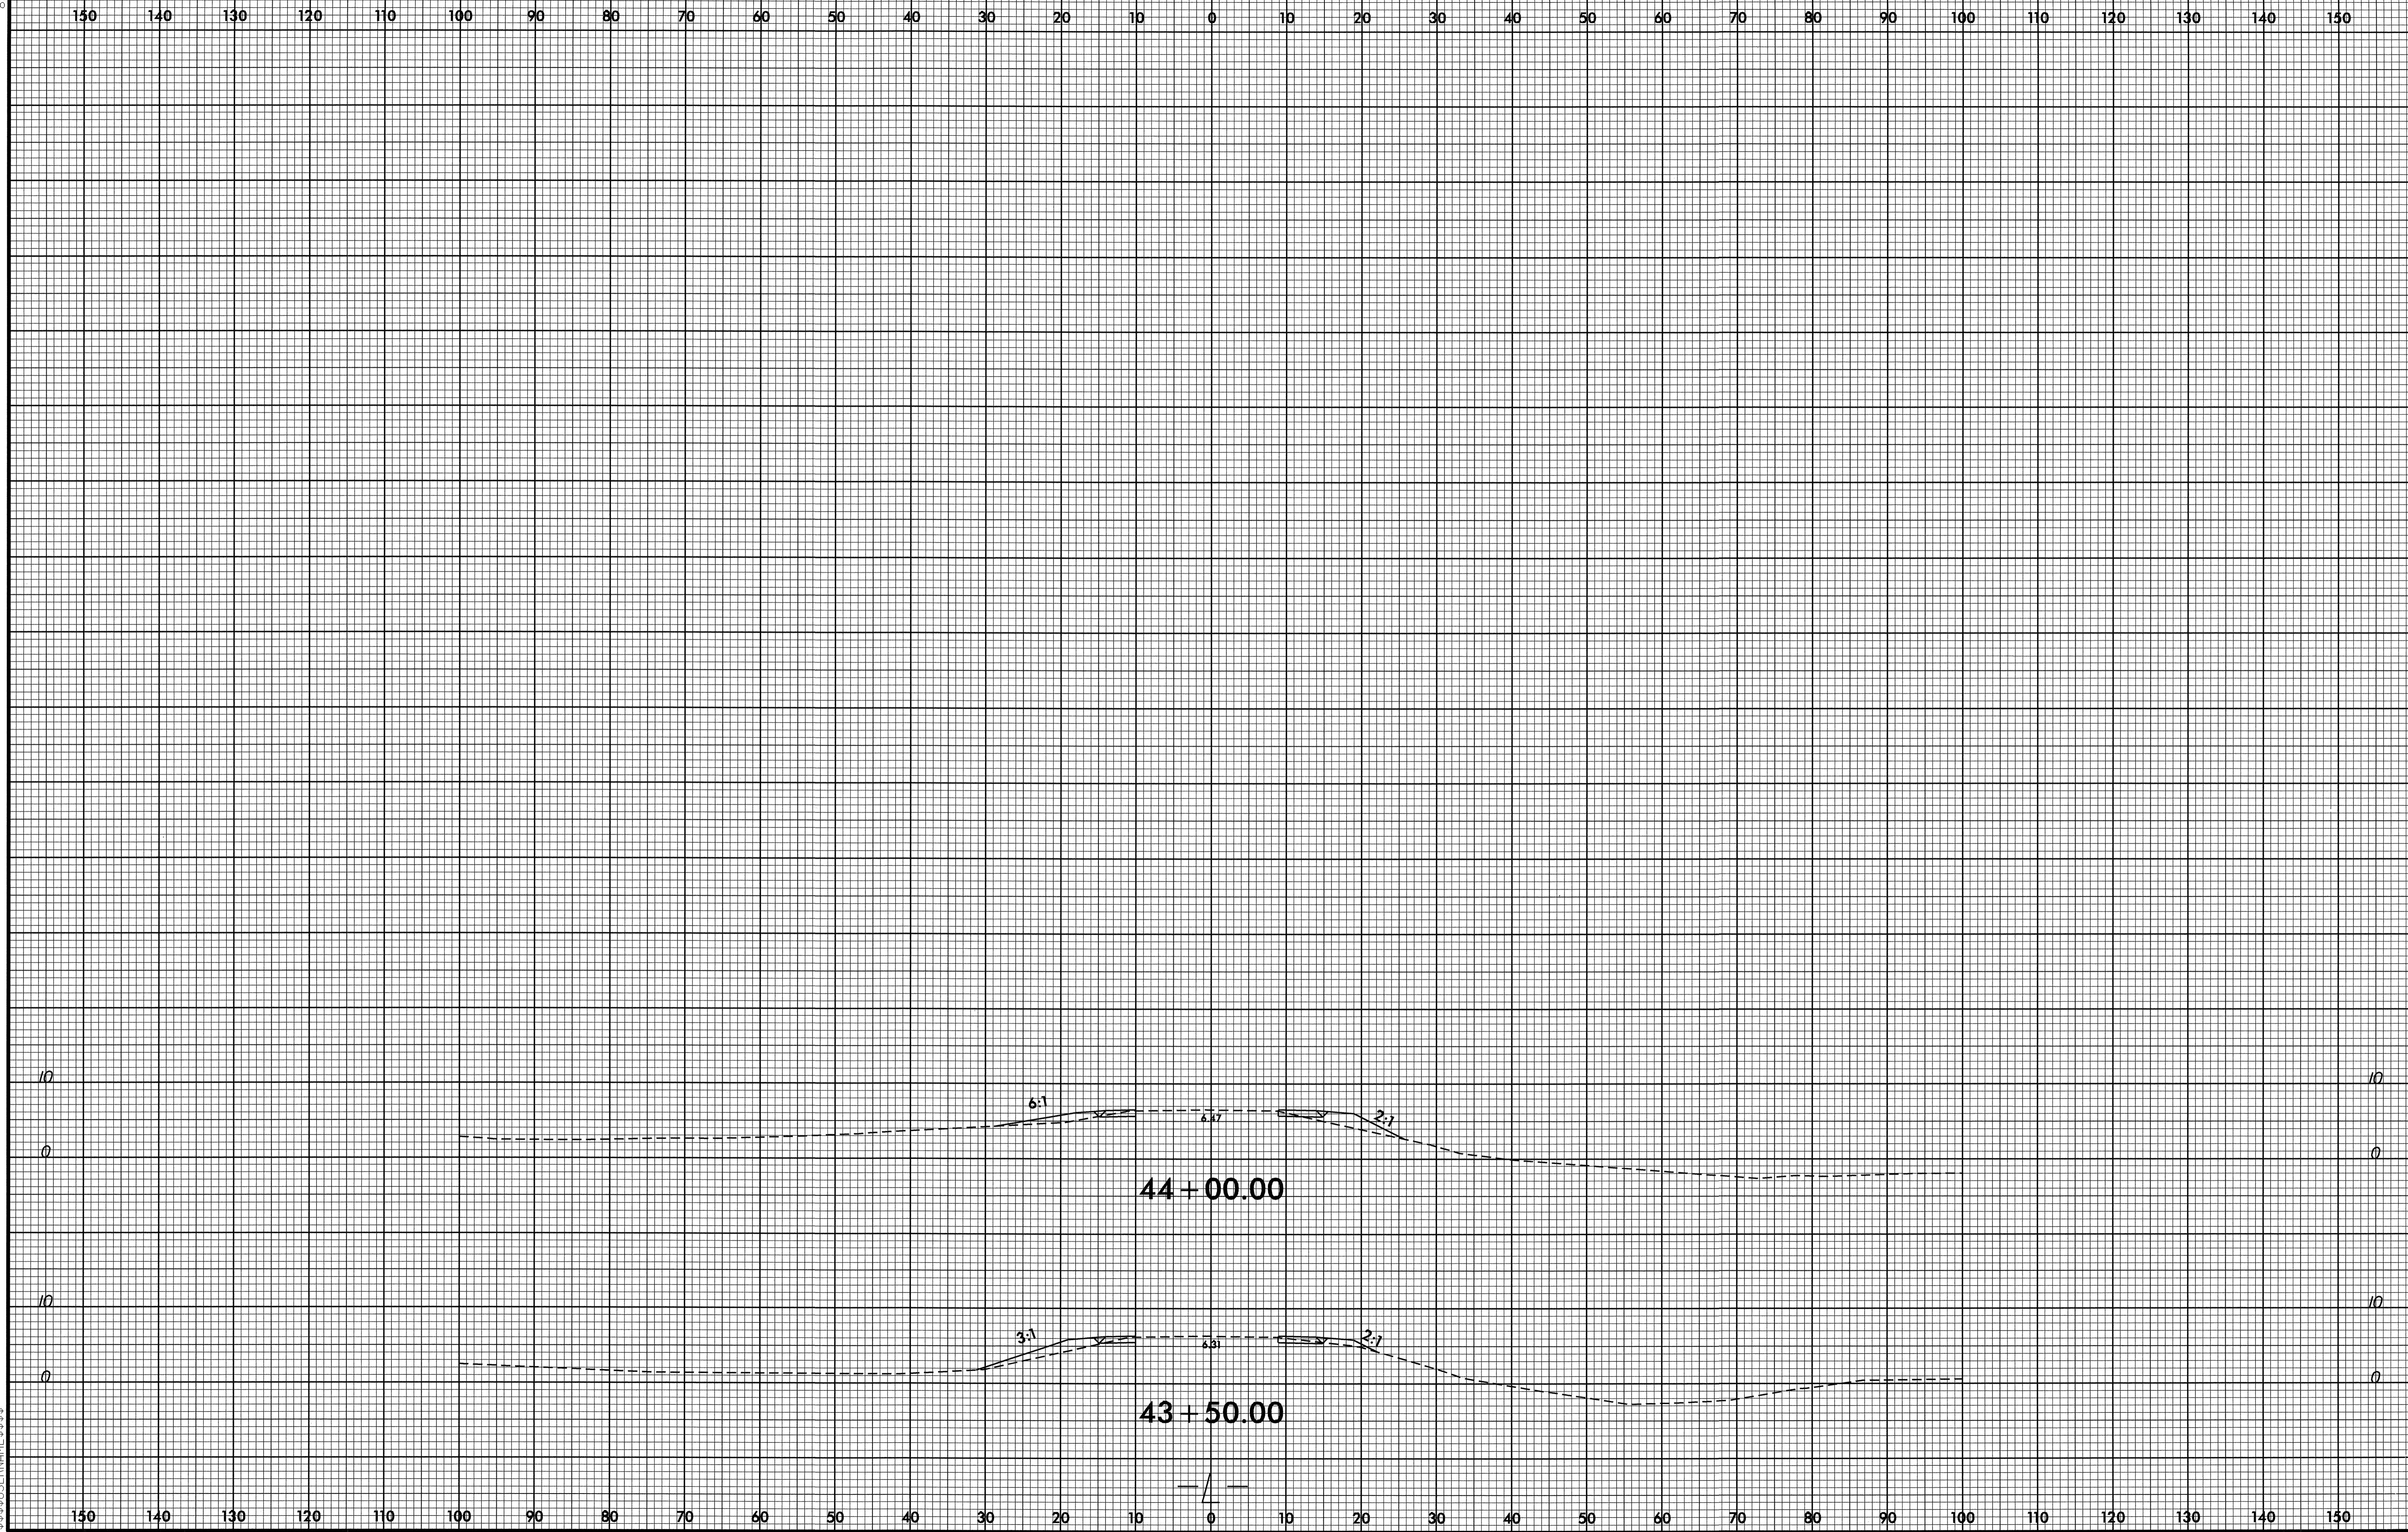

05-NOV-2009 08:32
33889138091-rdu-xpl.dgn

