

Approximate quantities only. Clearing and grubbing, unclassified excavation, borrow excavation, and fine grading will be paid for at the lump sum price for "Grading".

**STATE OF NORTH CAROLINA
DIVISION OF HIGHWAYS**

PROJ. REFERENCE NO.
B-4123


SHEET NO.
X-1

CROSS-SECTION SUMMARY


NOTE: EMBANKMENT COLUMN DOES NOT INCLUDE BACKFILL FOR UNDERCUT

Station	Uncl. Exc.	Embt																		
-L-	(cu. yd.)	(cu. yd.)																		
11+50.00	0	0																		
11+75.00	35	0																		
12+00.00	44	0																		
12+21.86	32	1																		
12+50.00	21	4																		
12+75.00	5	19																		
12+85.00	0	15																		
13+00.00	0	27																		
13+25.00	1	45																		
13+50.00	2	55																		
13+63.80	2	36																		
14+00.00	5	86																		
14+25.00	3	72																		
14+50.00	8	98																		
14+75.00	7	117																		
15+00.00	5	98																		
15+30.23	5	134																		
15+50.00	0	72																		
15+75.00	0	93																		
16+00.00	0	111																		
Station	Uncl. Exc.	Embt																		
-Y1-	(cu. yd.)	(cu. yd.)																		
12+00.00	0	0																		
12+50.00	108	5																		
13+01.02	199	3																		
13+50.00	109	18																		
14+00.00	35	34																		
14+50.00	69	28																		
15+00.00	95	13																		
15+37.61	110	2																		
15+50.00	46	0																		
16+00.00	144	0																		
16+50.00	65	0																		

8/23/99

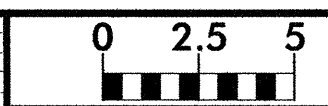


PROJ. REFERENCE NO.	SHEET NO.
B-4123	X-2

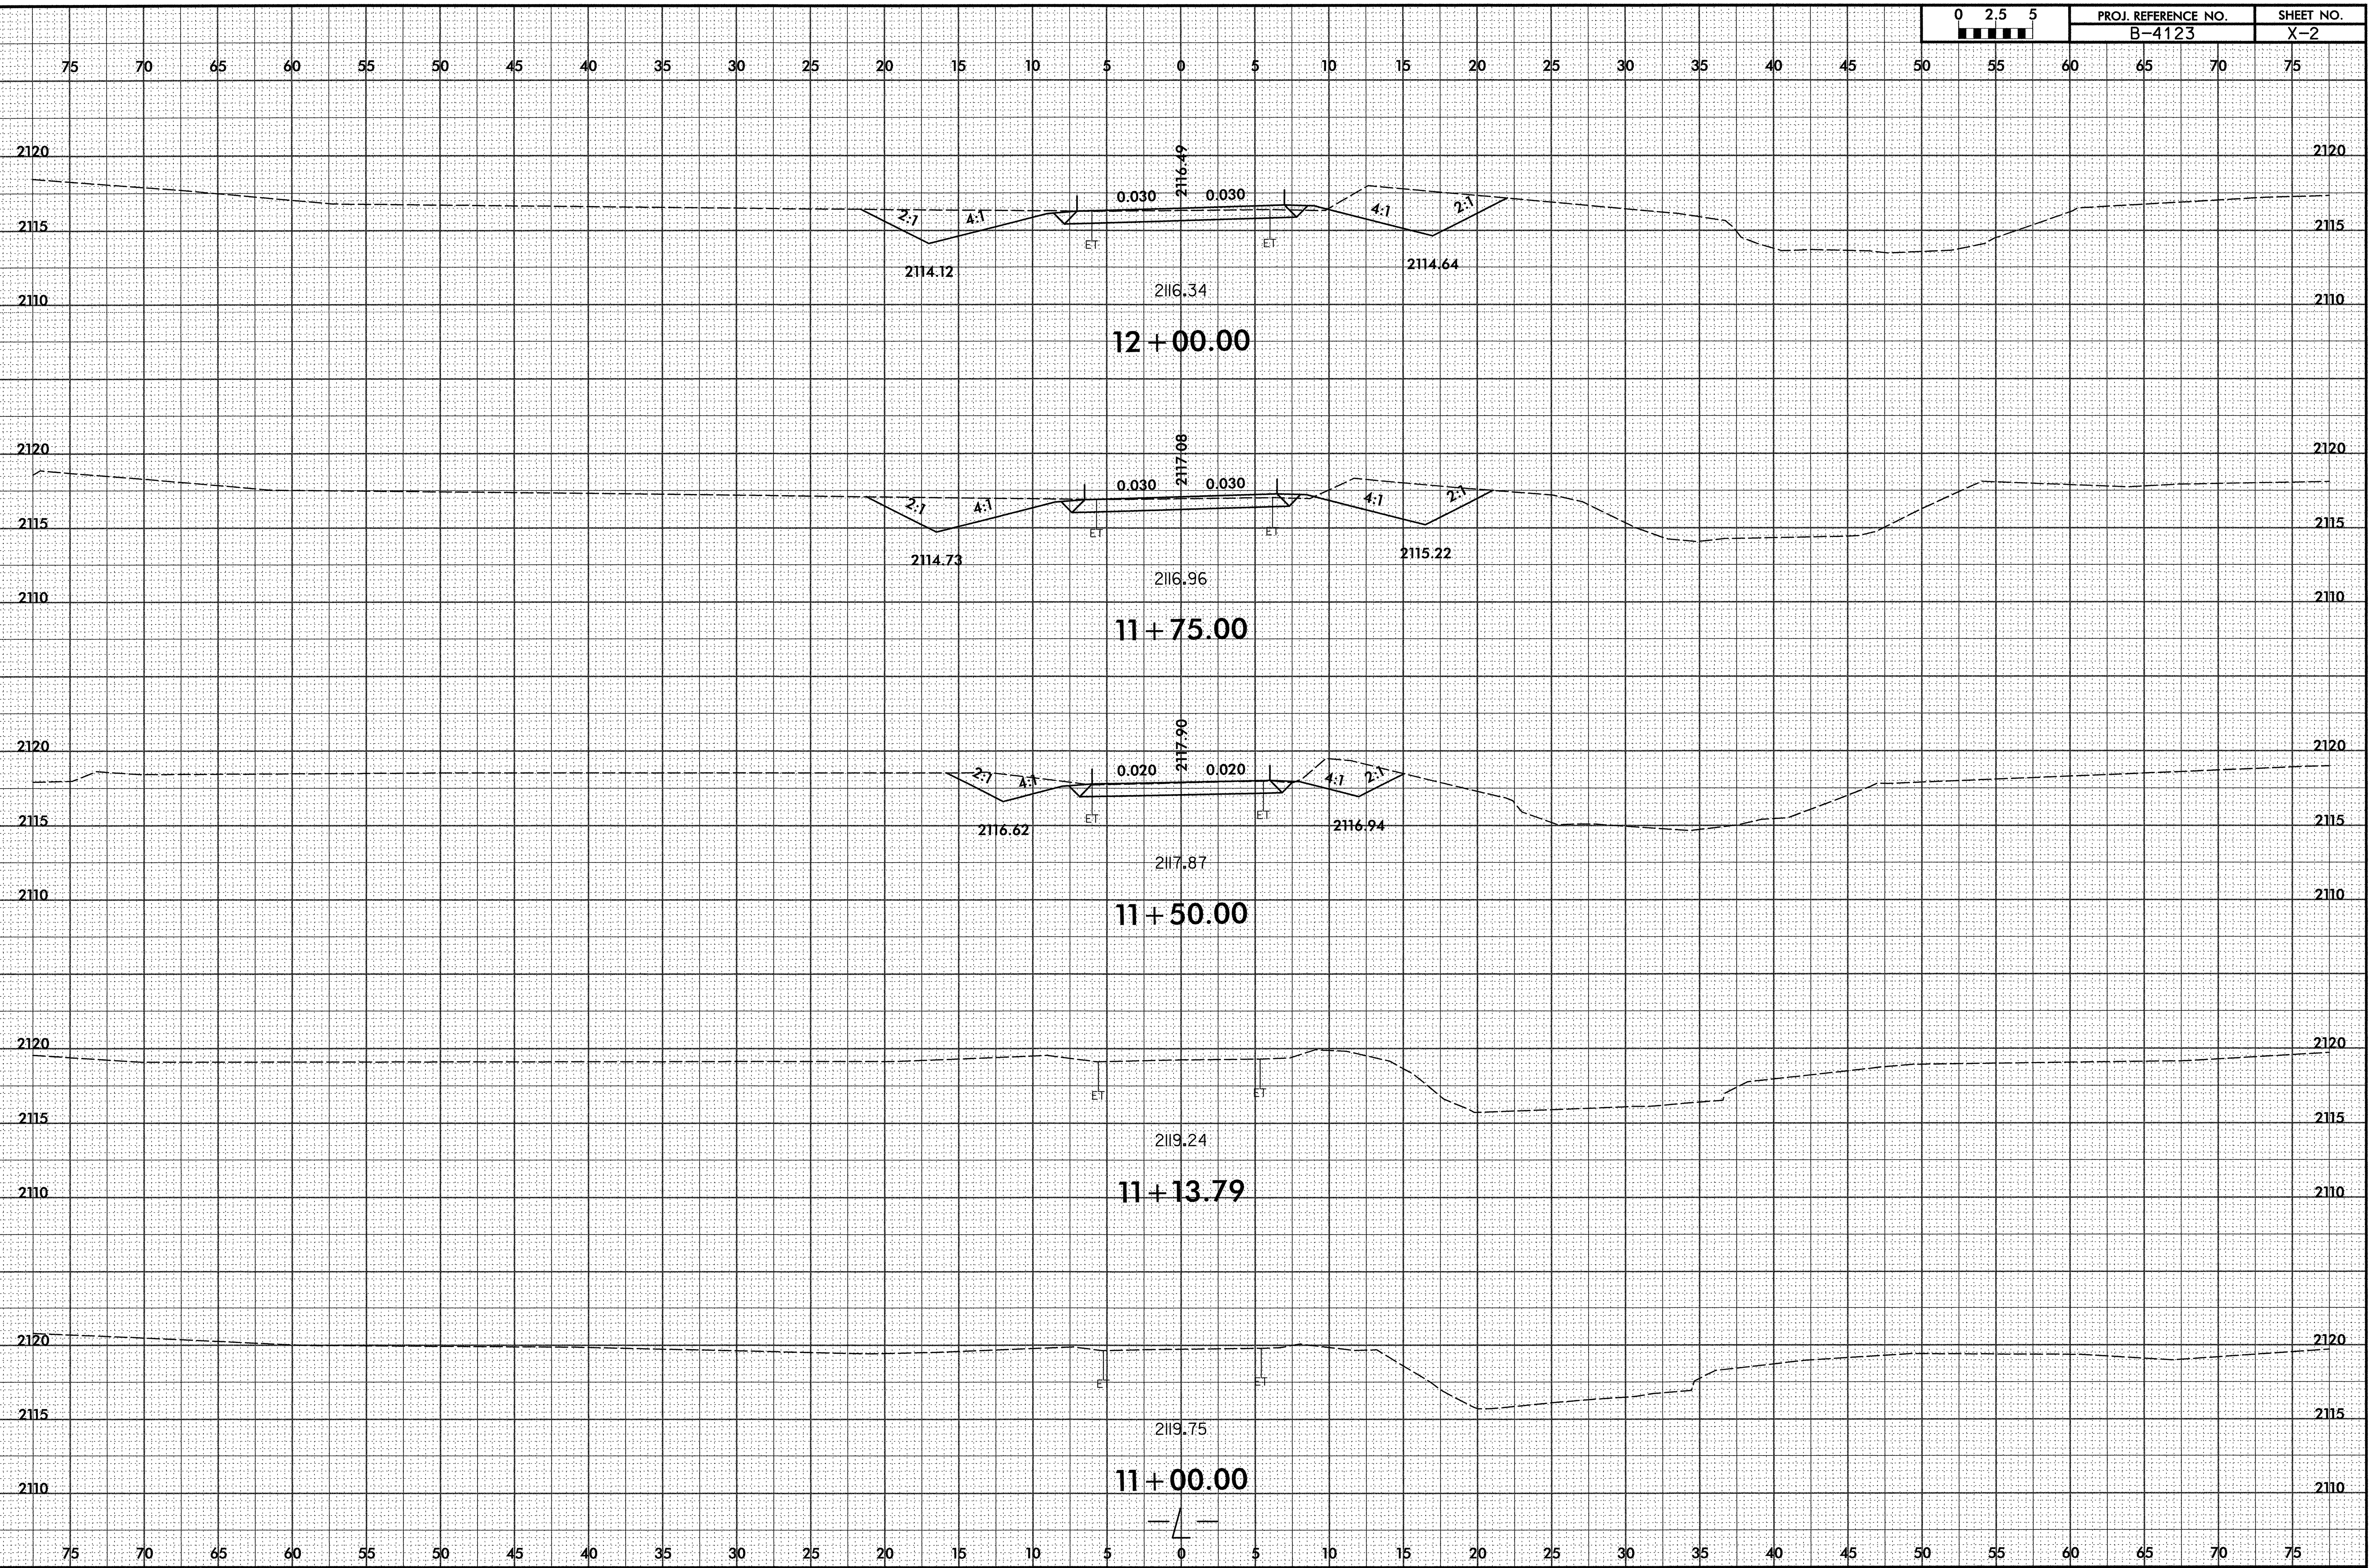


I:\20\2009
42558444\Xsc\B4123_Rdy_xpl.L.dgn

8/23/99

0 2.5 5	PROJ. REFERENCE NO.	SHEET NO.
	B-4123	X-3

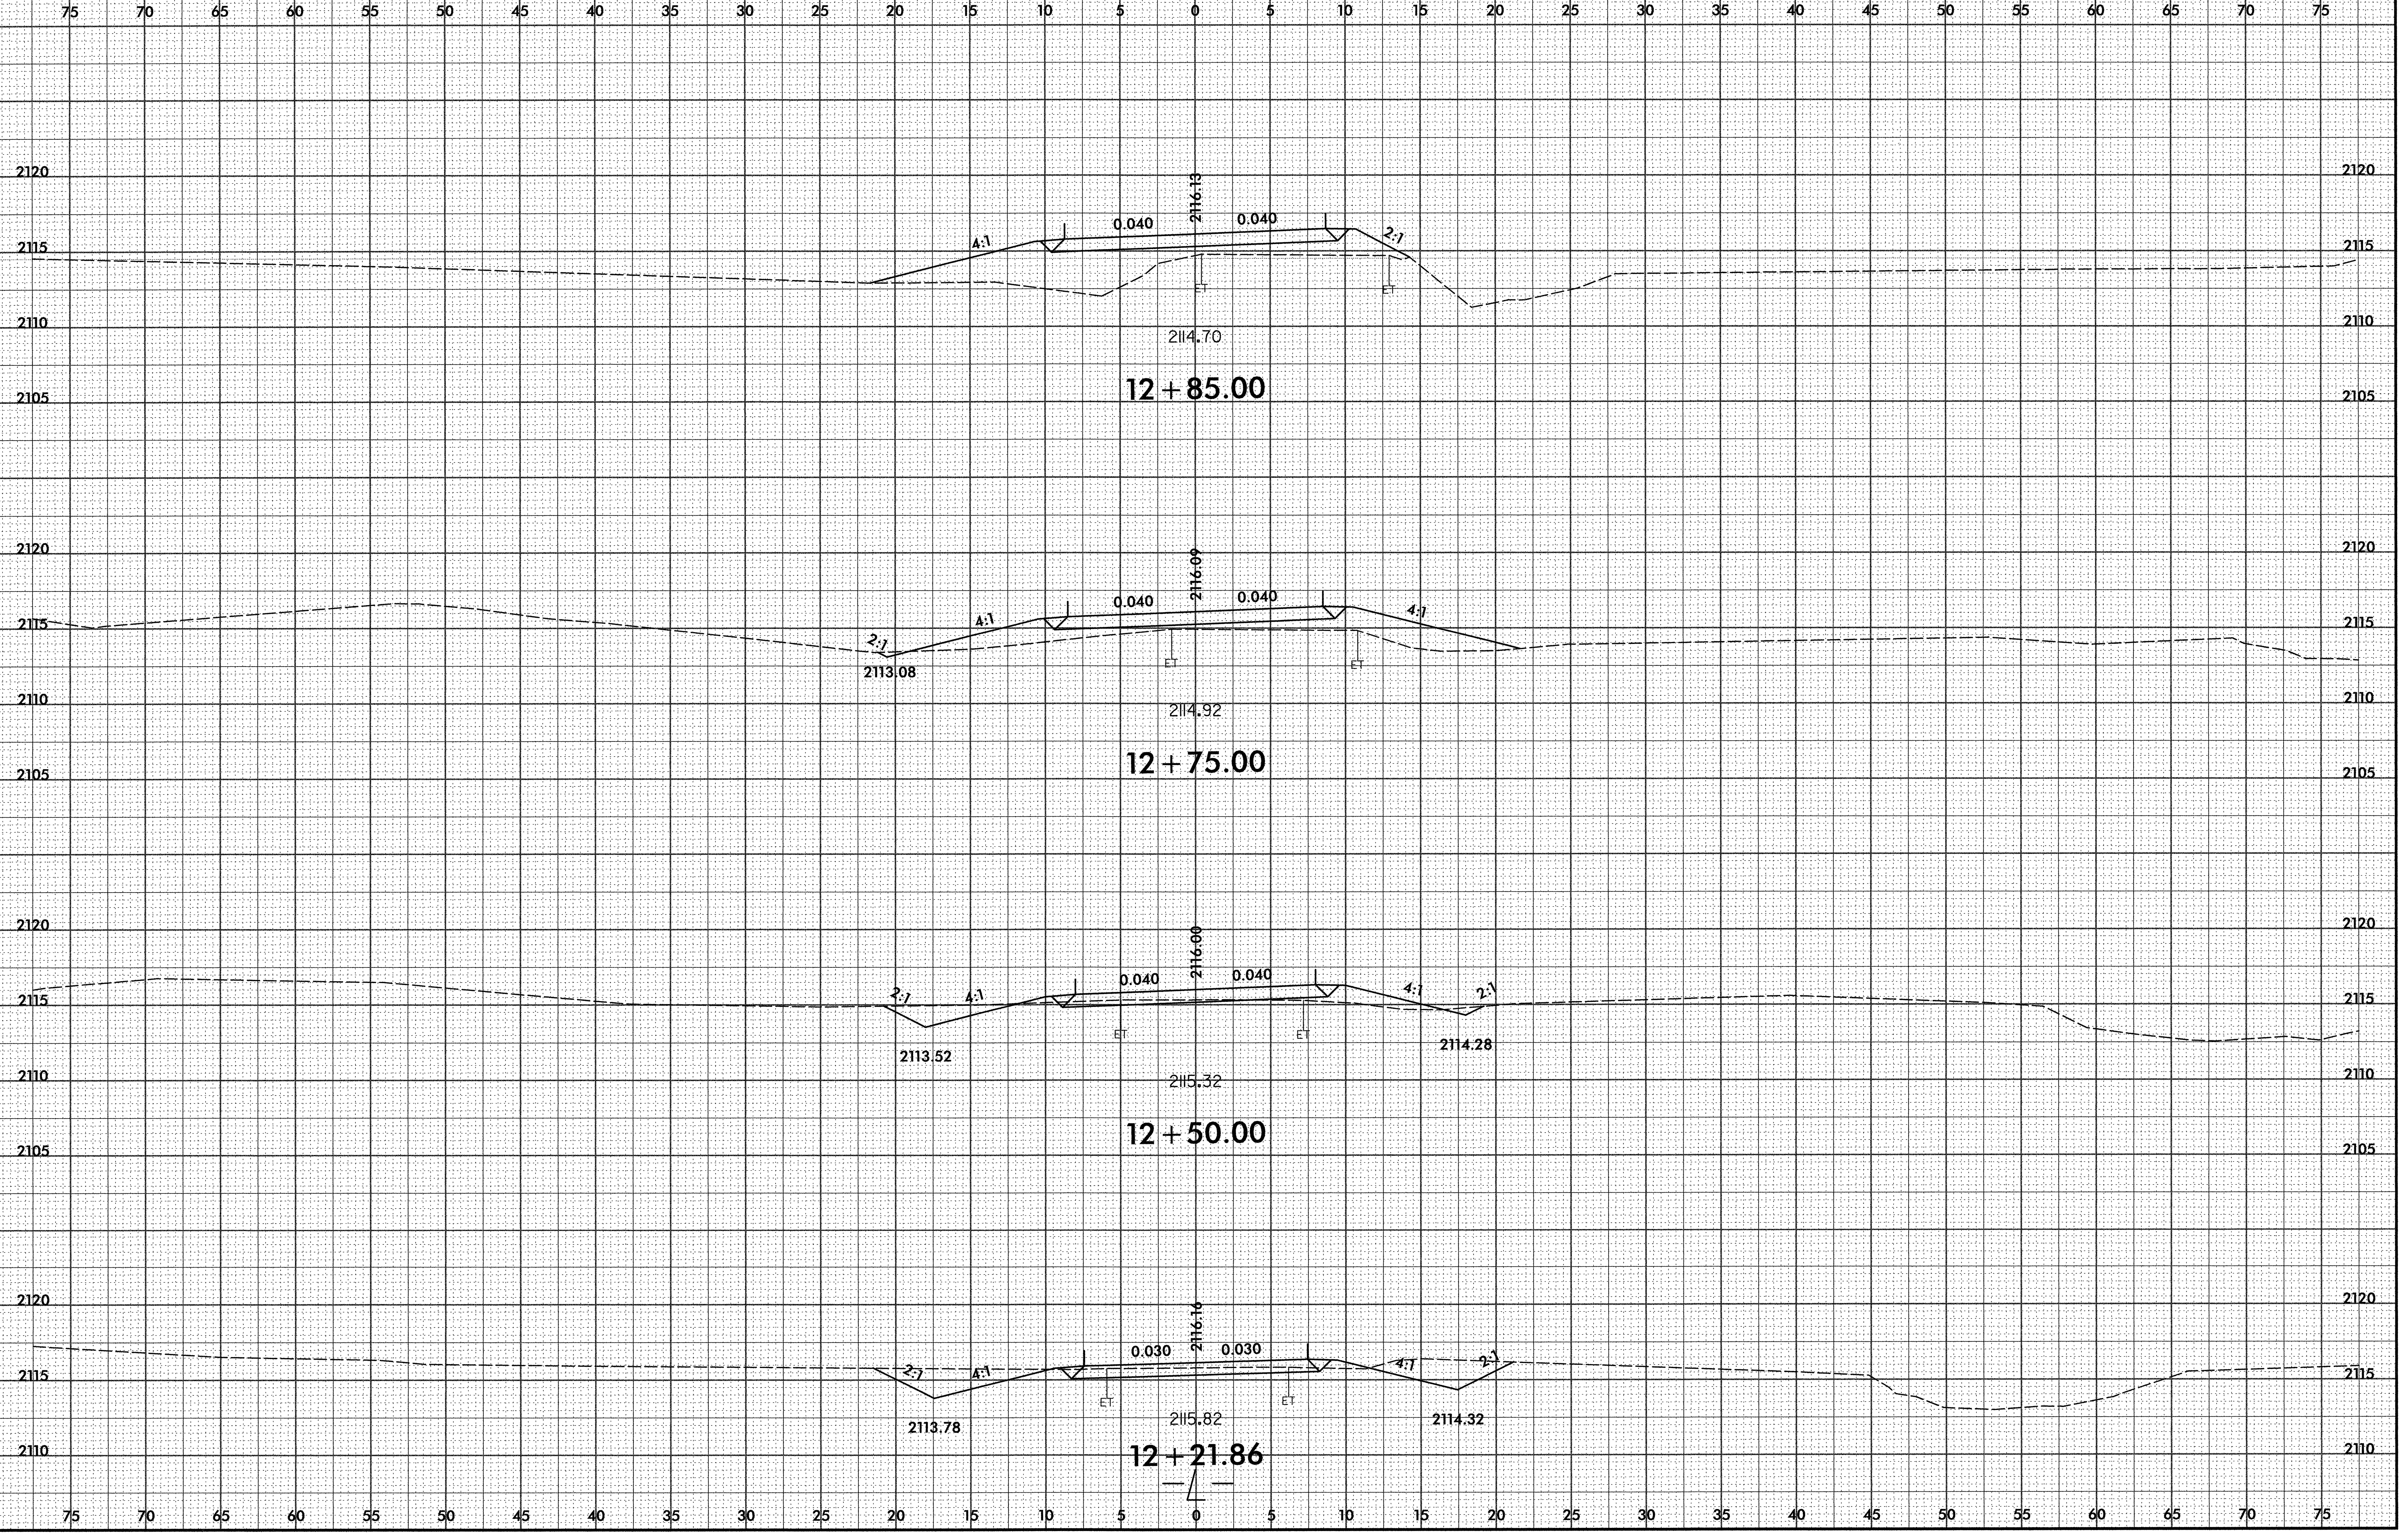


1/19/2009 5:04:36 PM \\sac\B4123.Rdlj_xpl.L.dgn


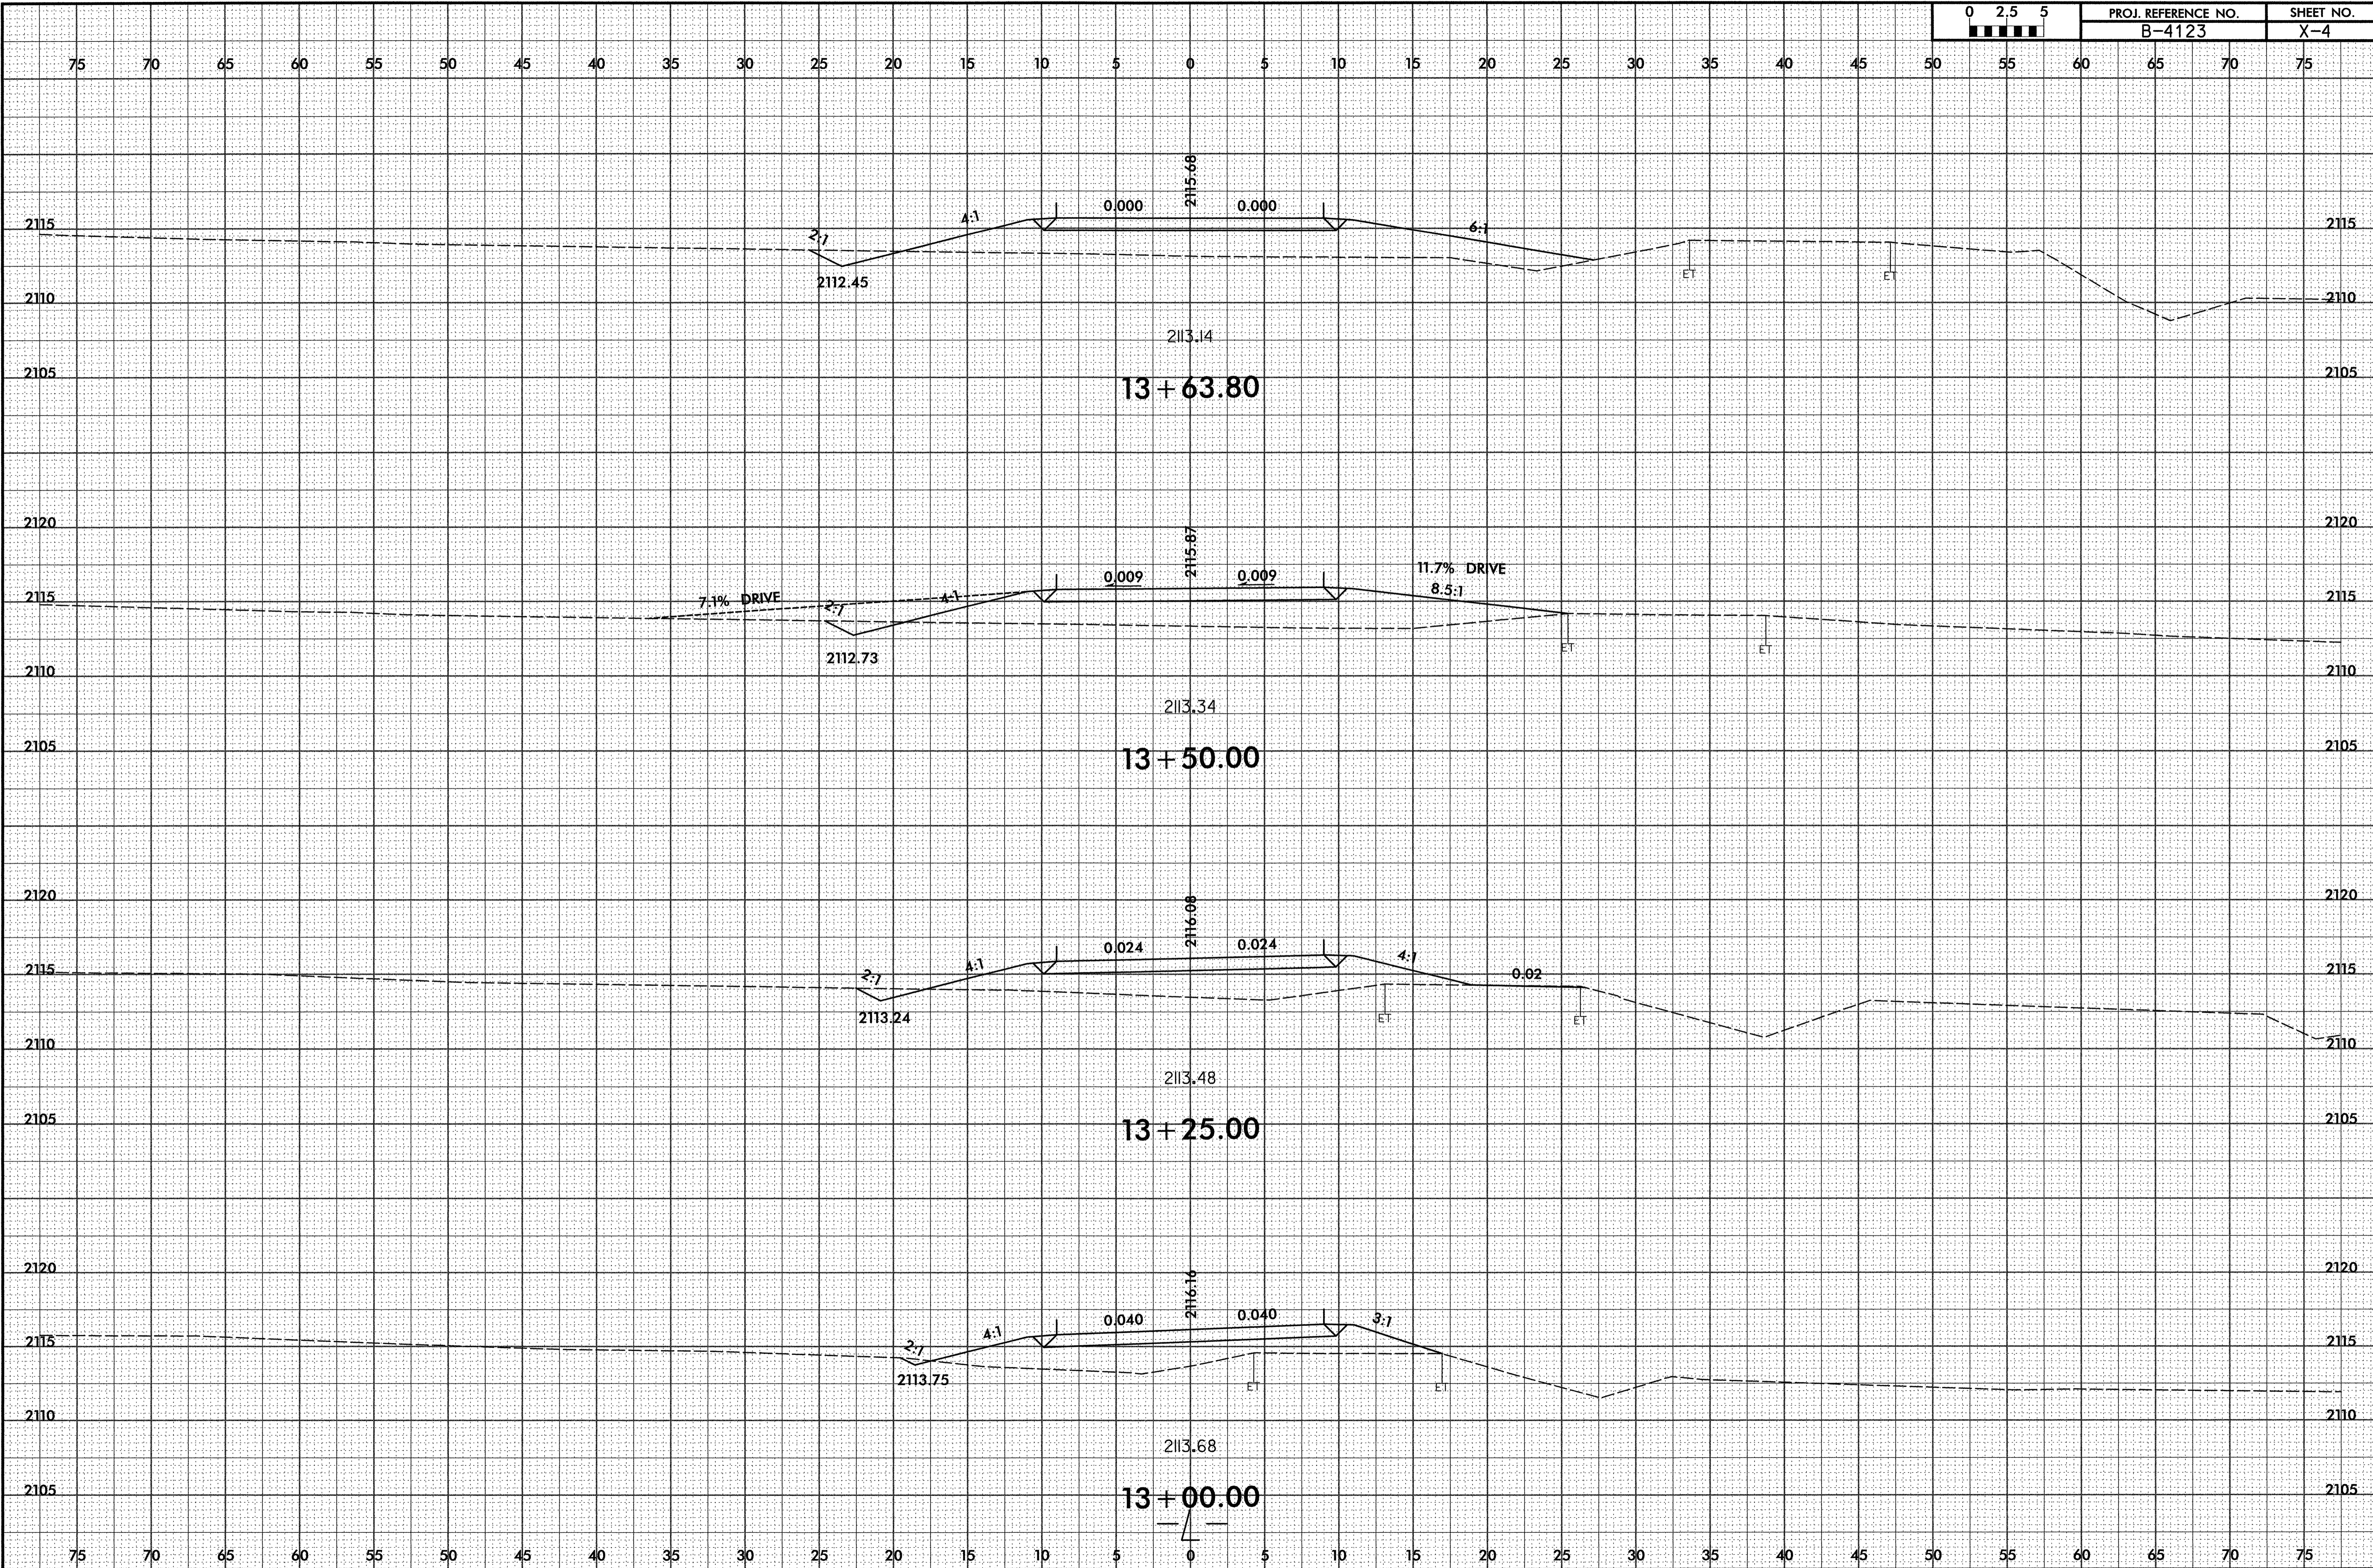


8/23/99


0 2.5 5	PROJ. REFERENCE NO.	SHEET NO.
	B-4123	X-5

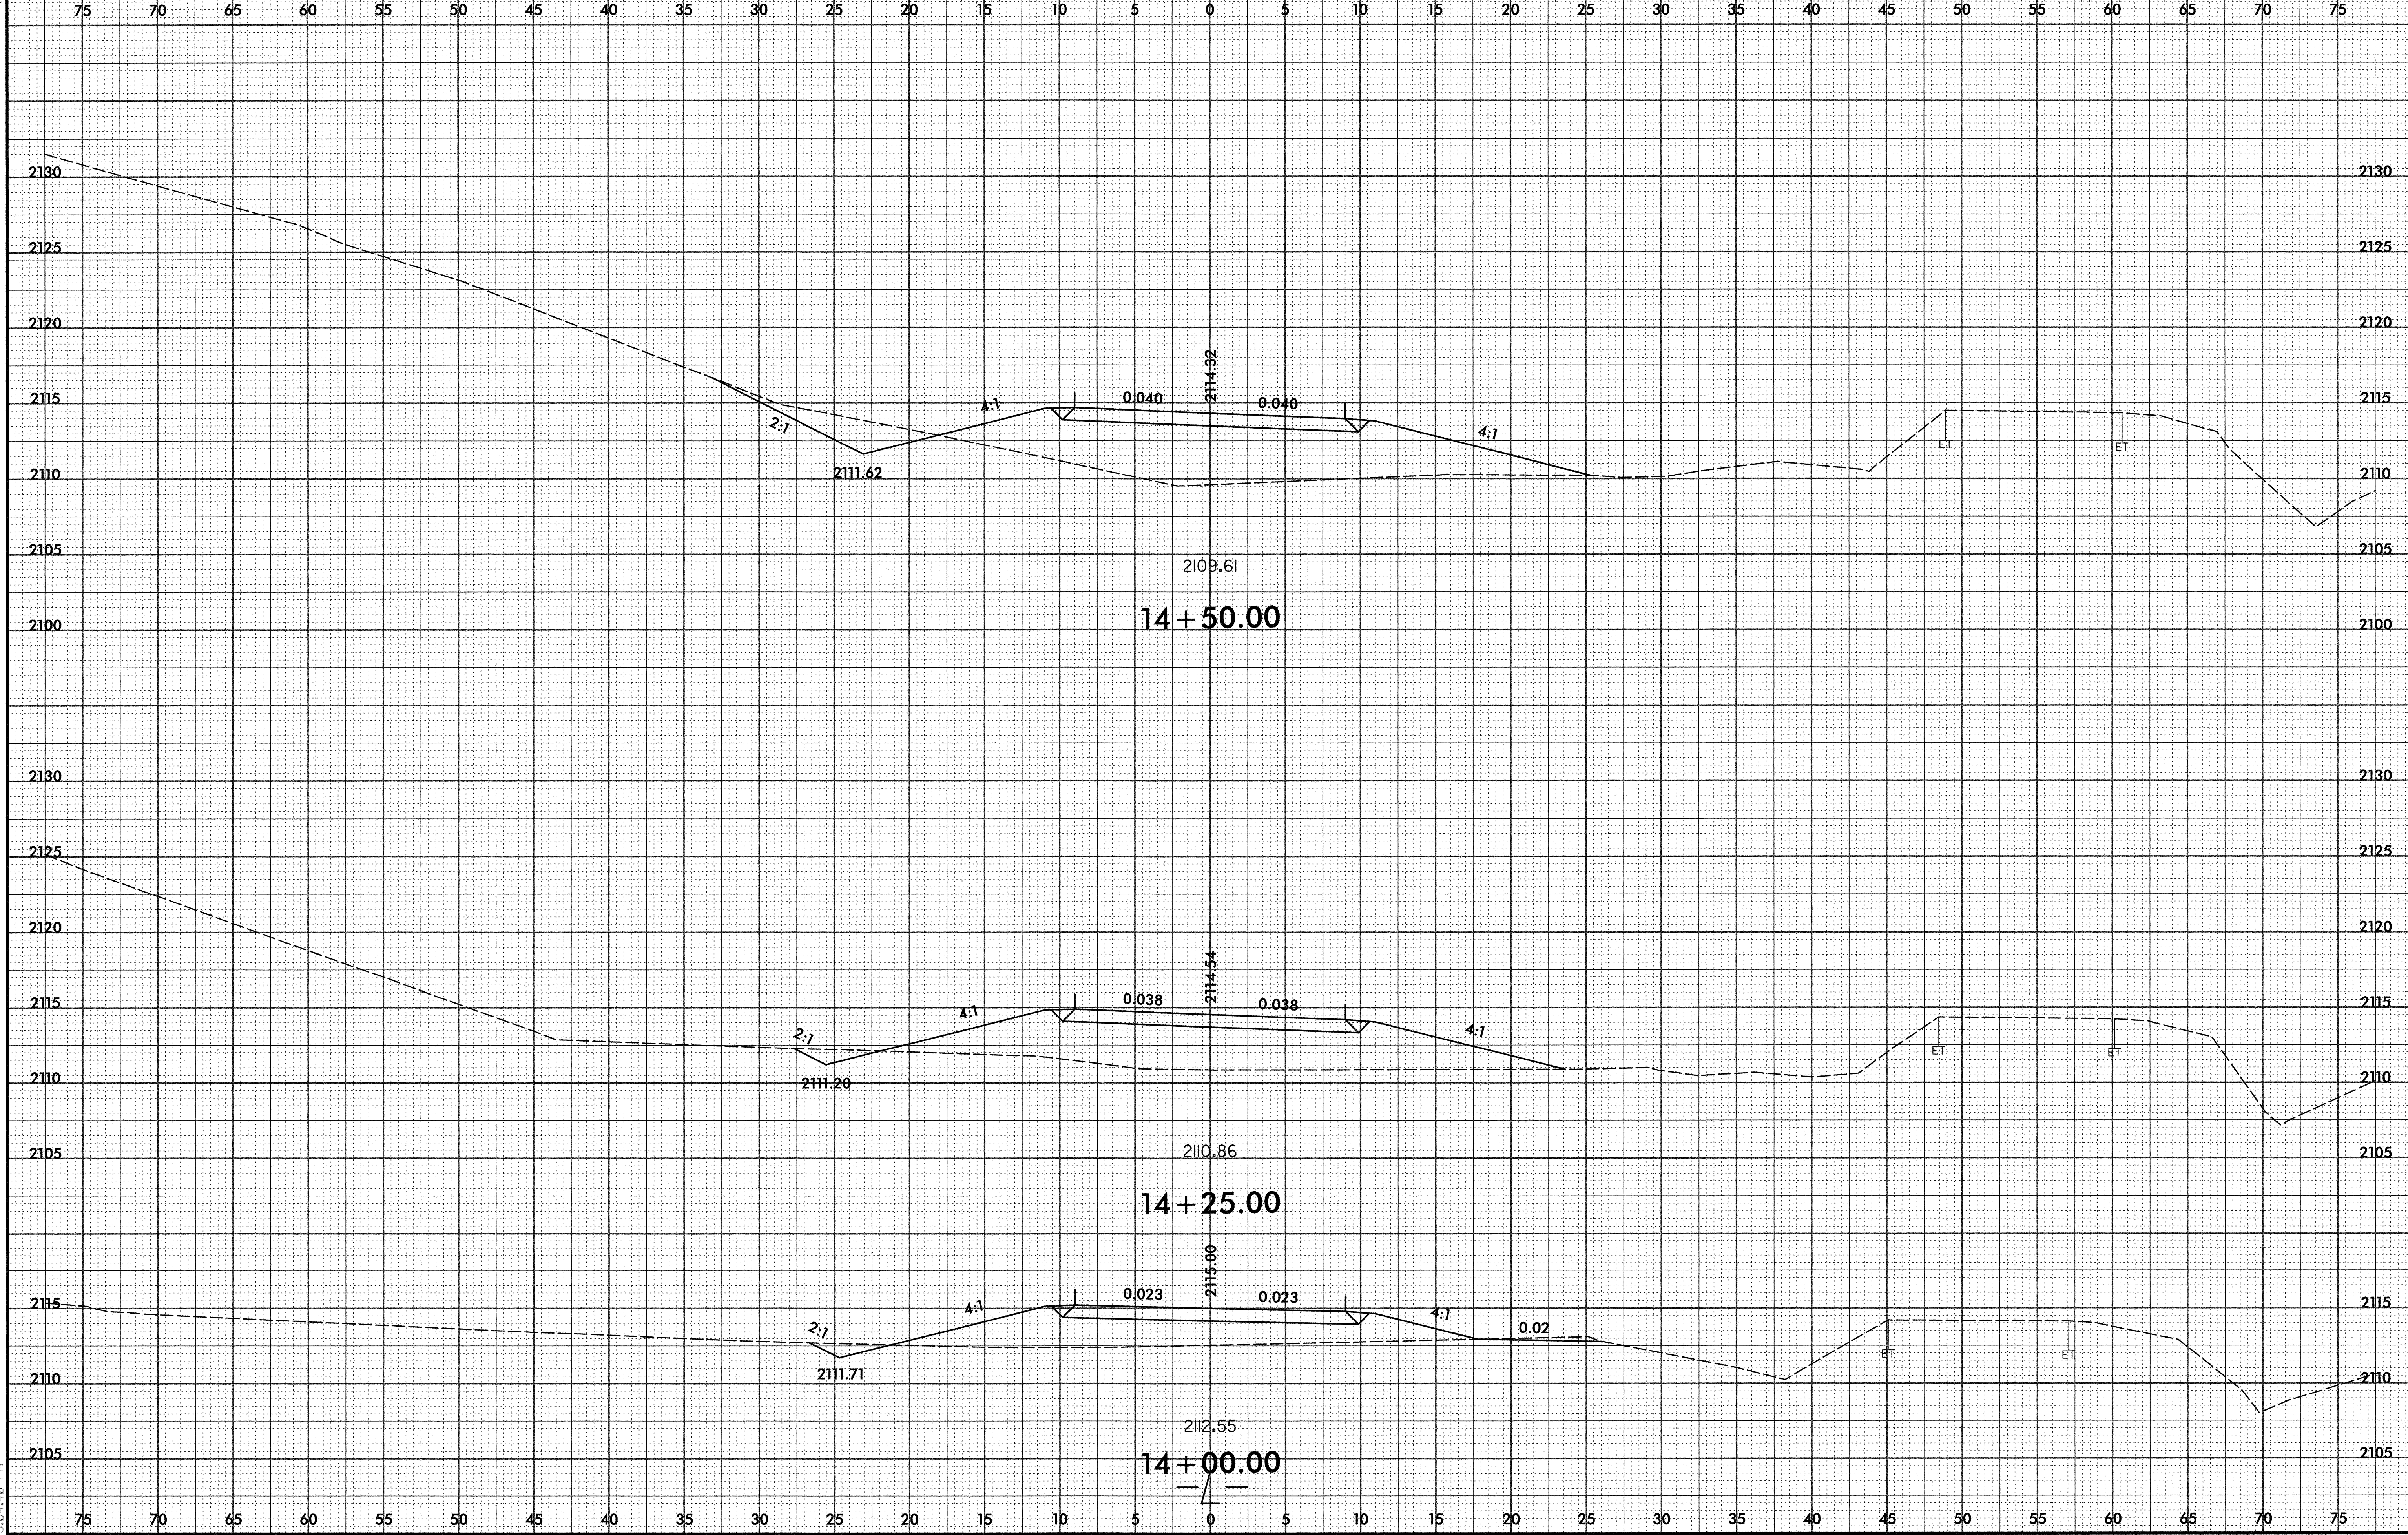

11/9/2009 5:04:40 PM \\sac\B4123_Rdy_xpl.L.dgn

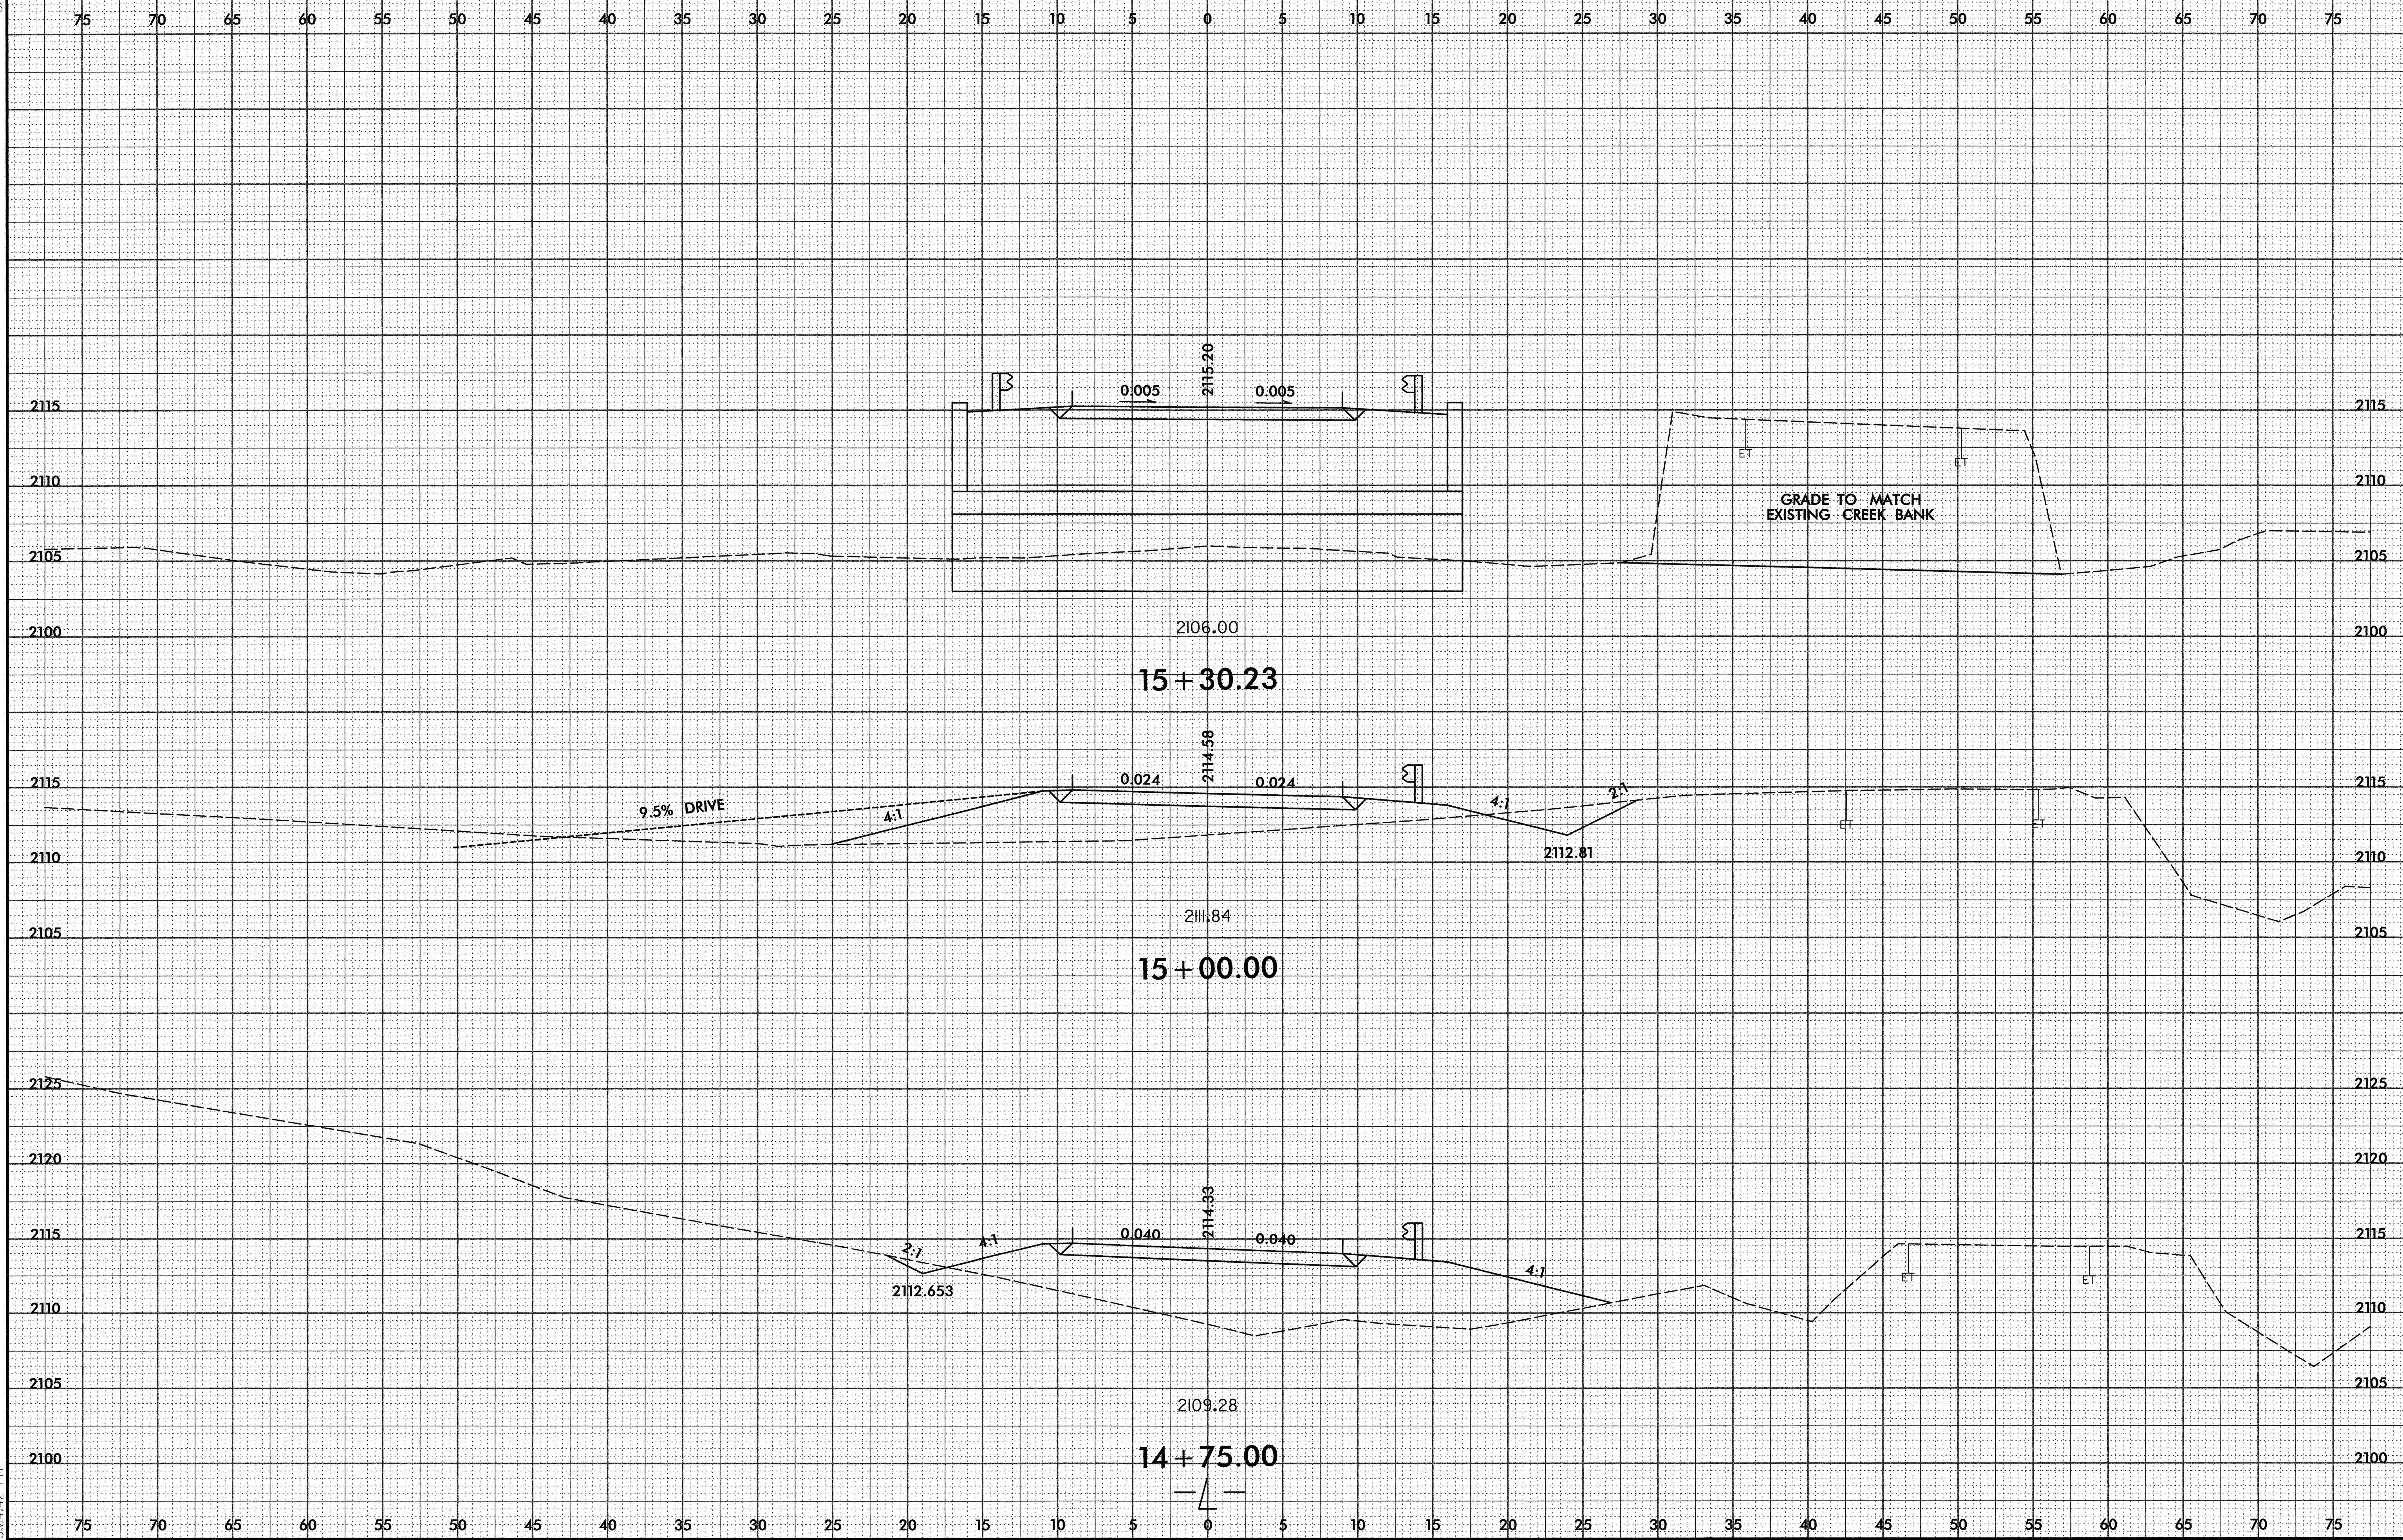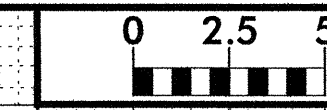


8/23/99

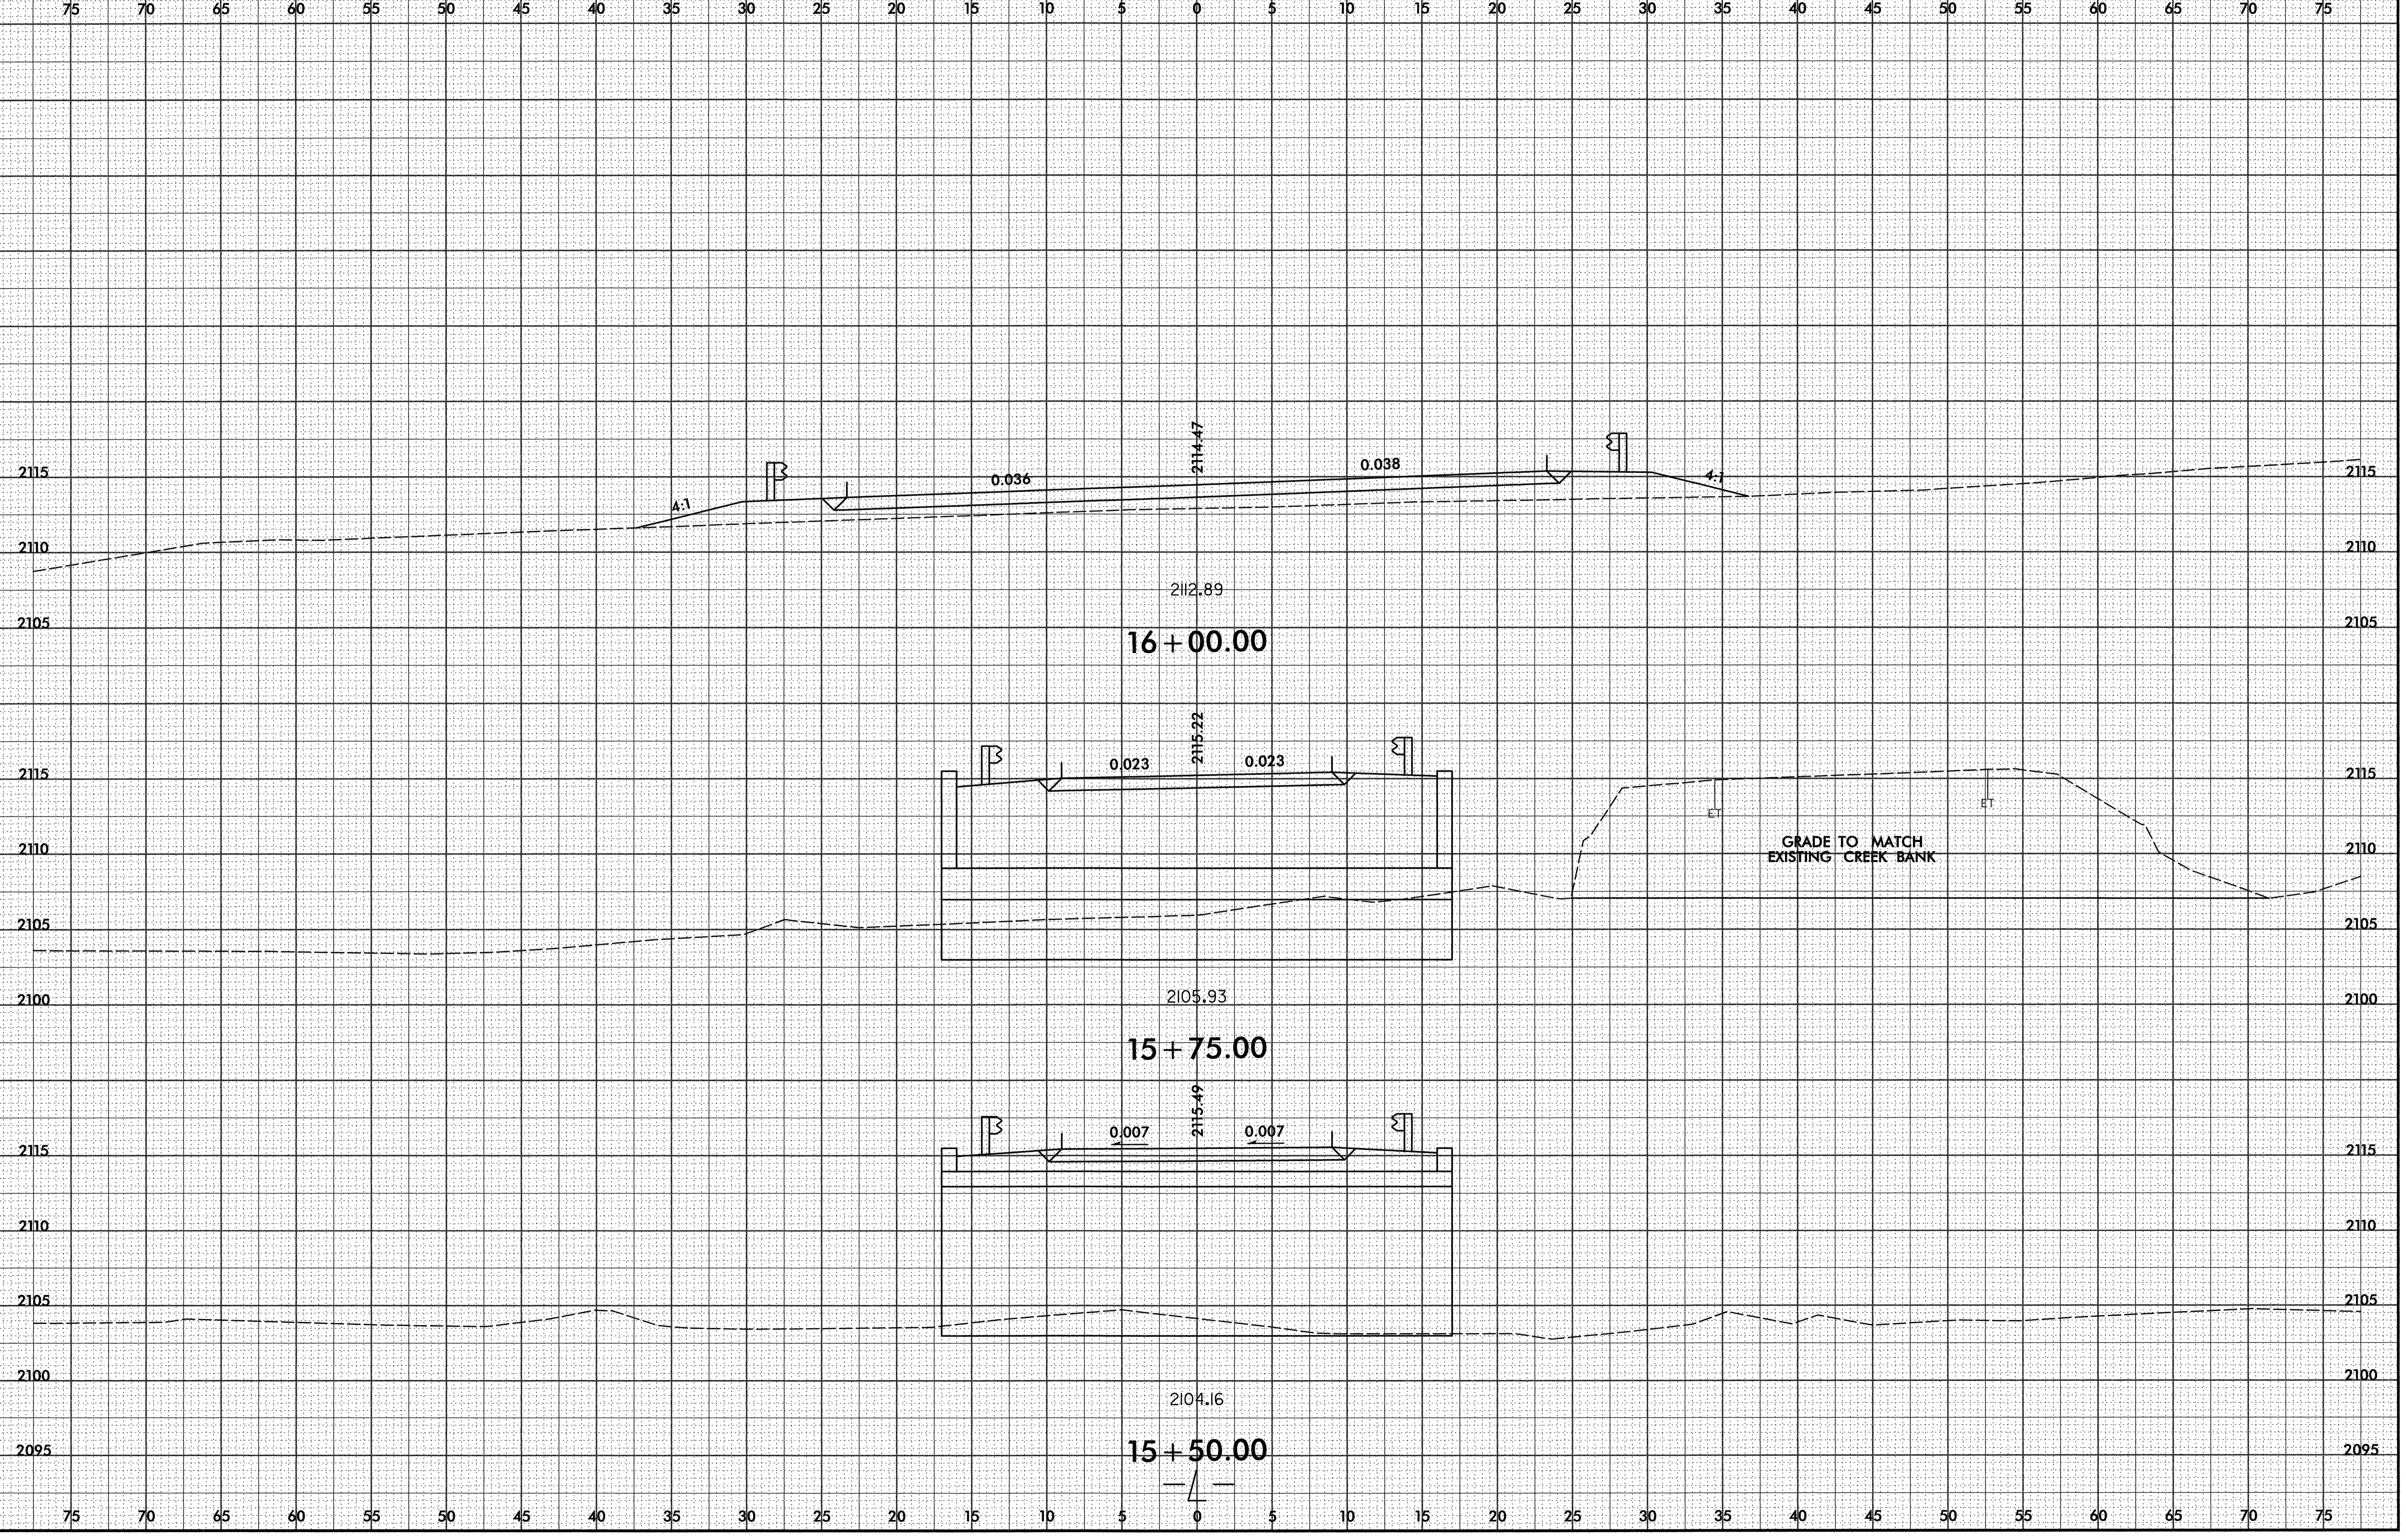

11/9/2009 5:04:47 PM \\sac\B4123.Rdy.xpl.L.dgn



8/23/99

0 2.5 5	PROJ. REFERENCE NO.	SHEET NO.
	B-4123	X-8

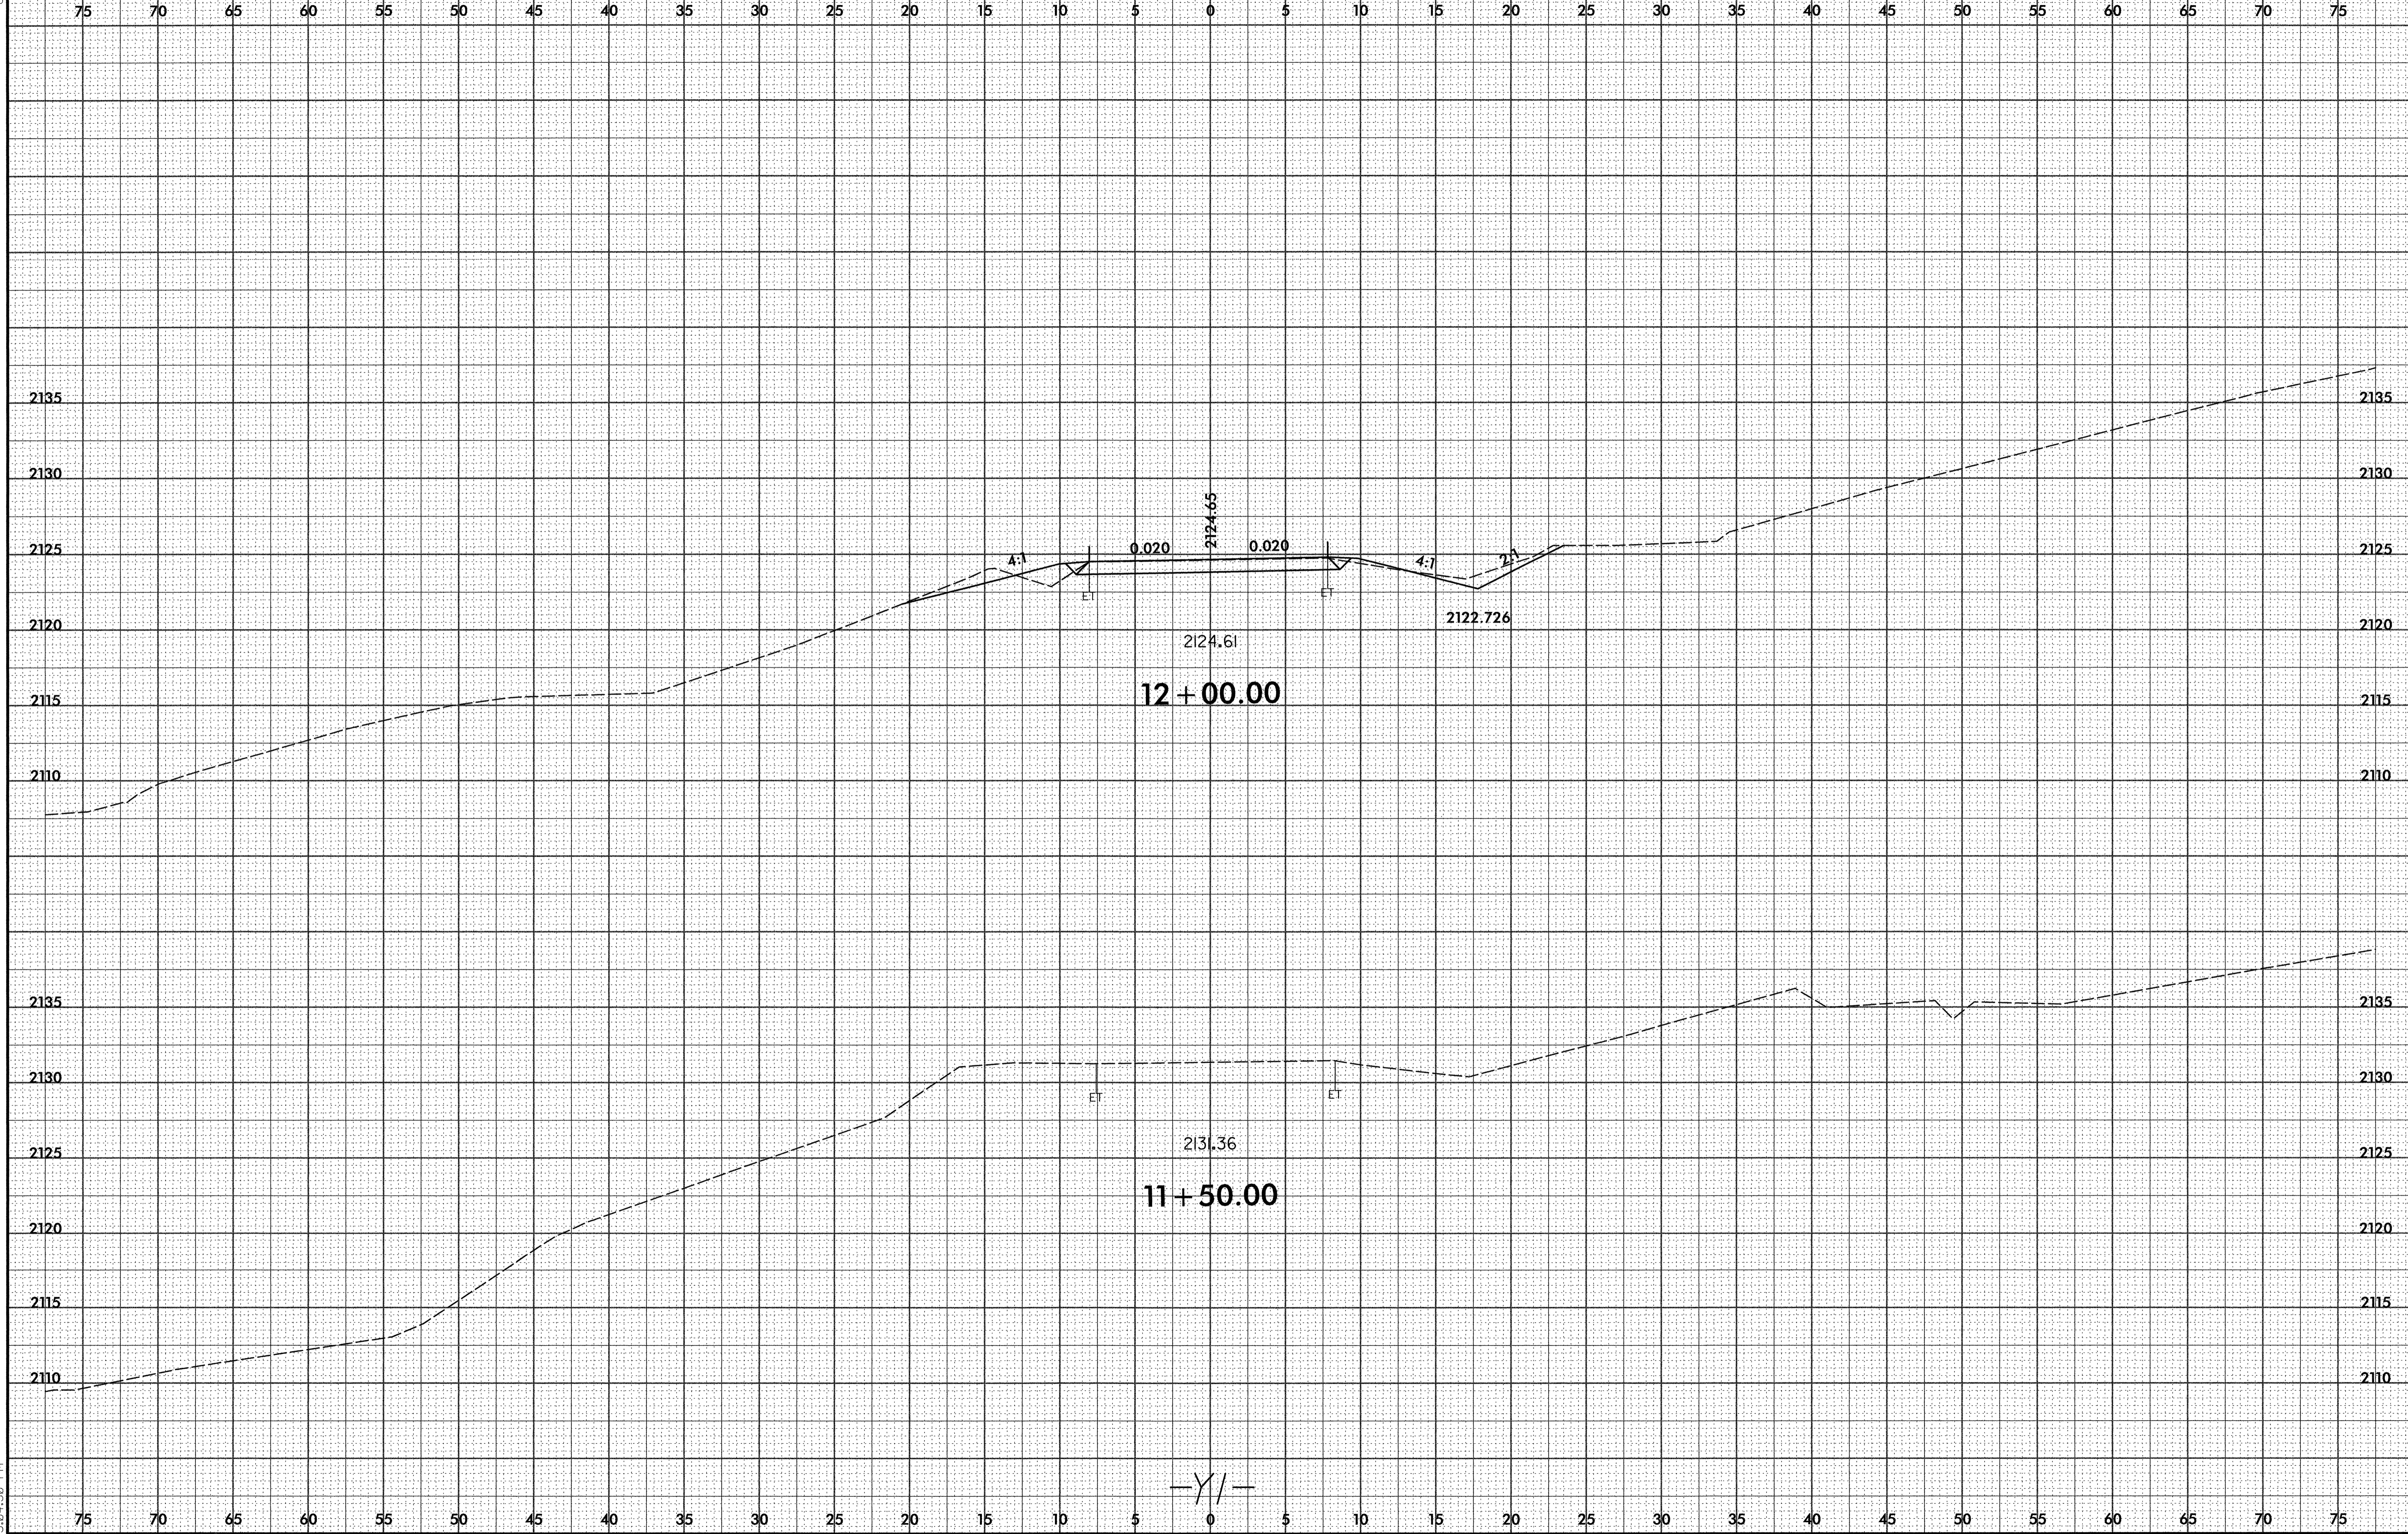


11/9/2009 5:04:58 PM \\sec\B4123_RdJ_xpl.Y1.dgn


-Y/-

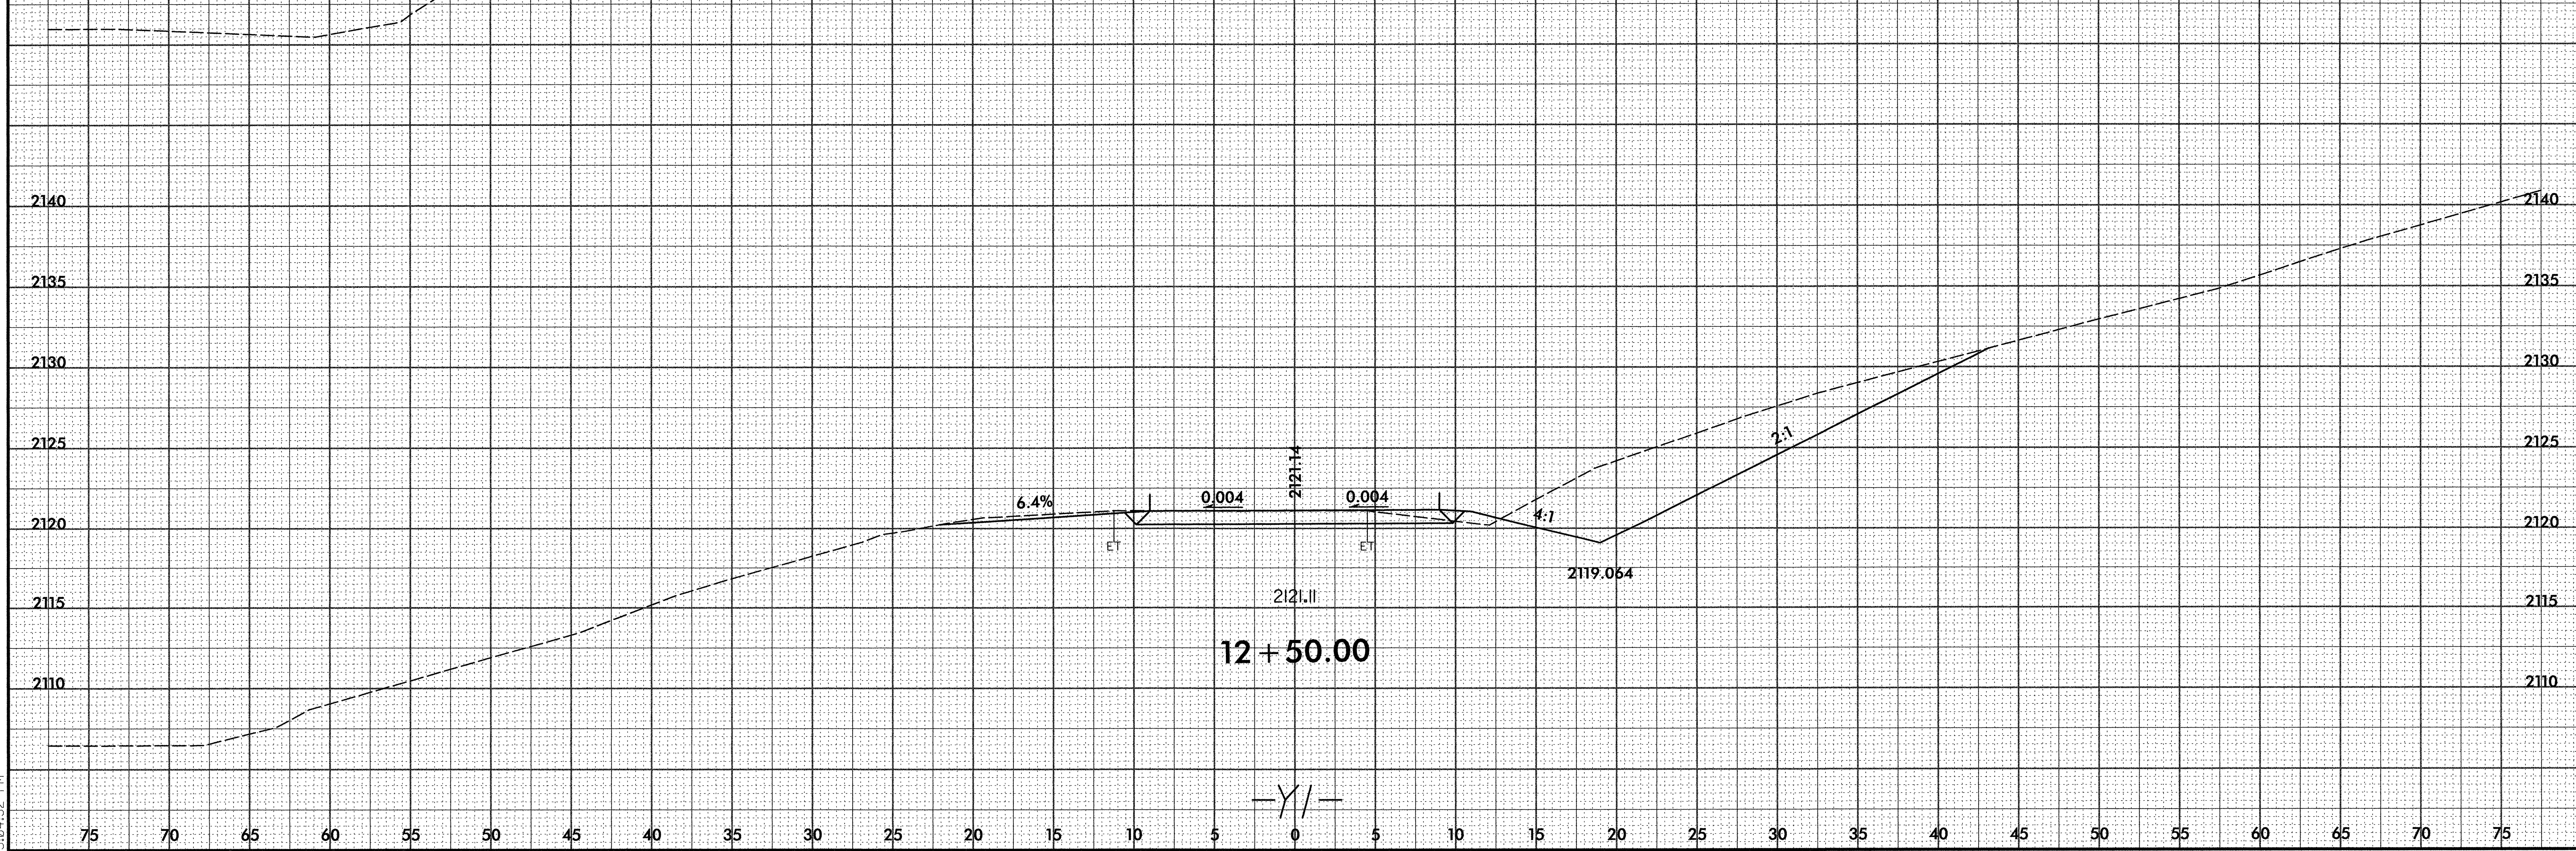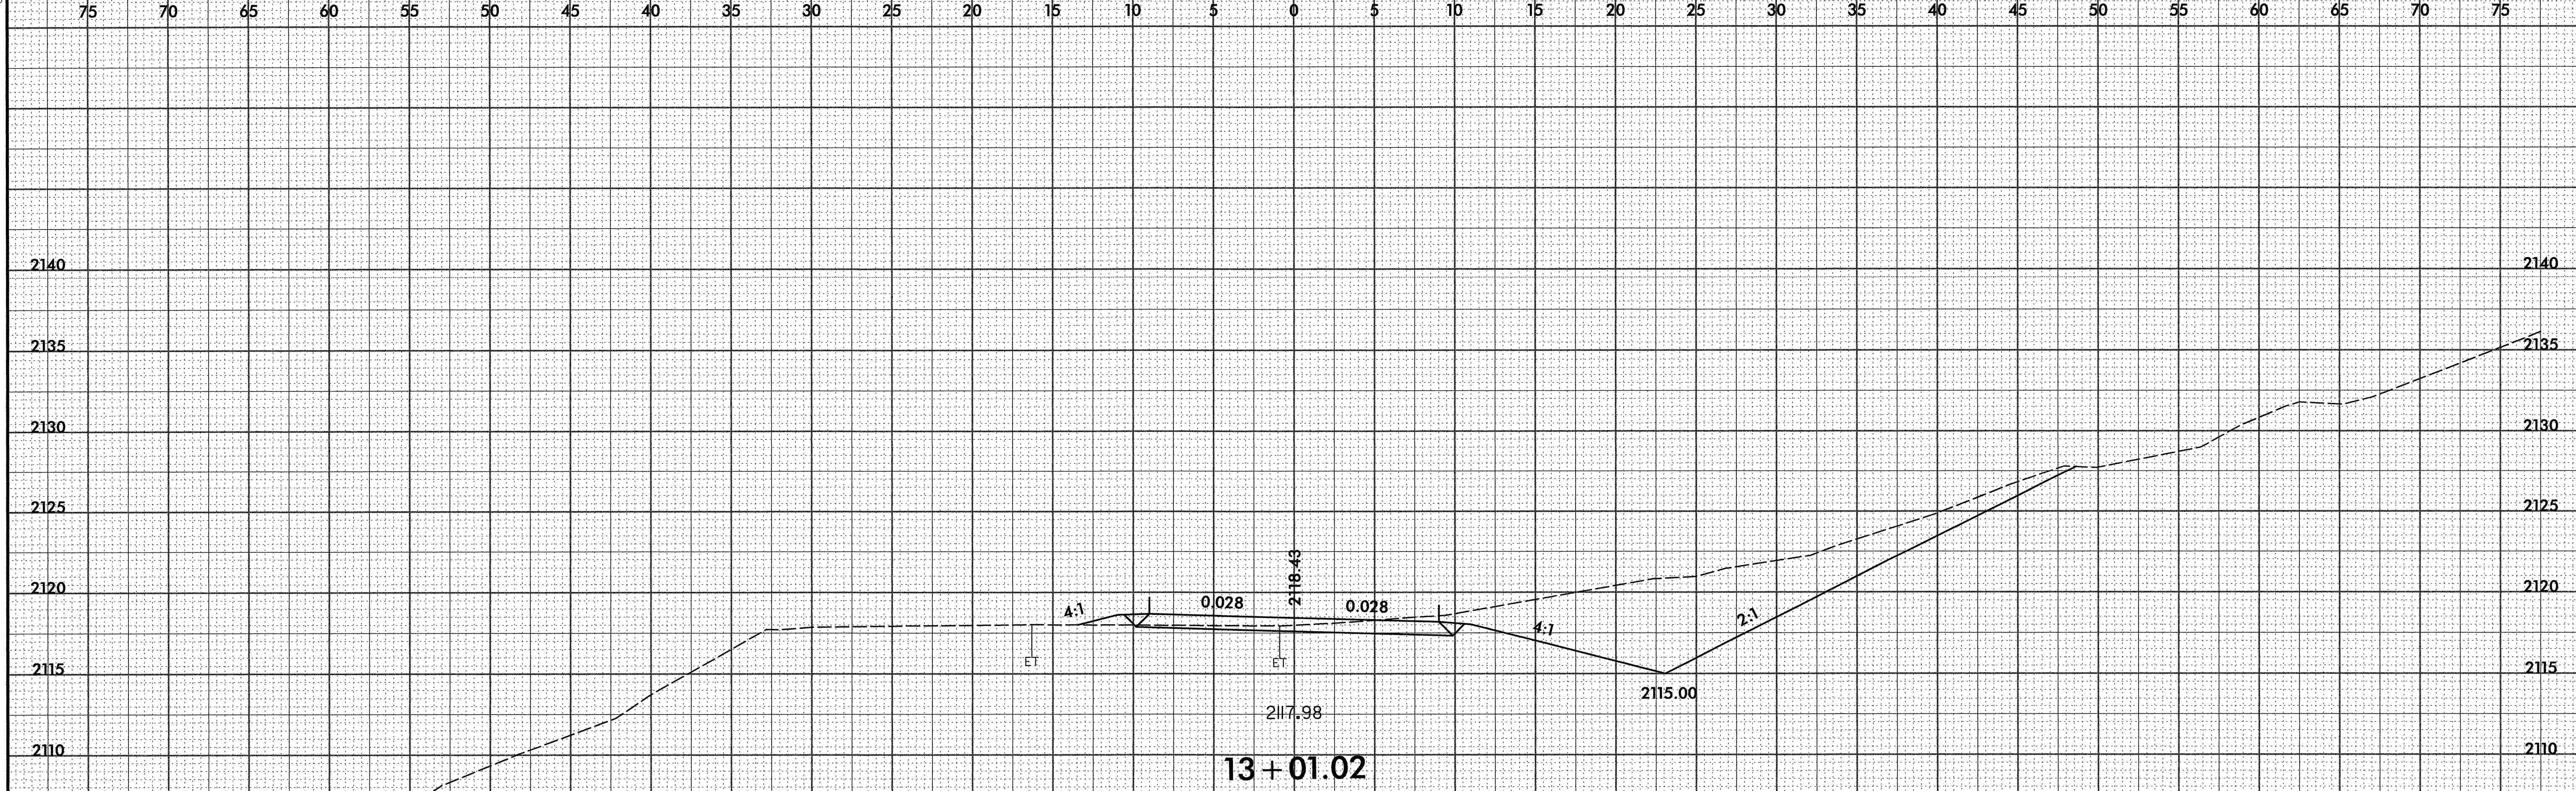


-Y/-

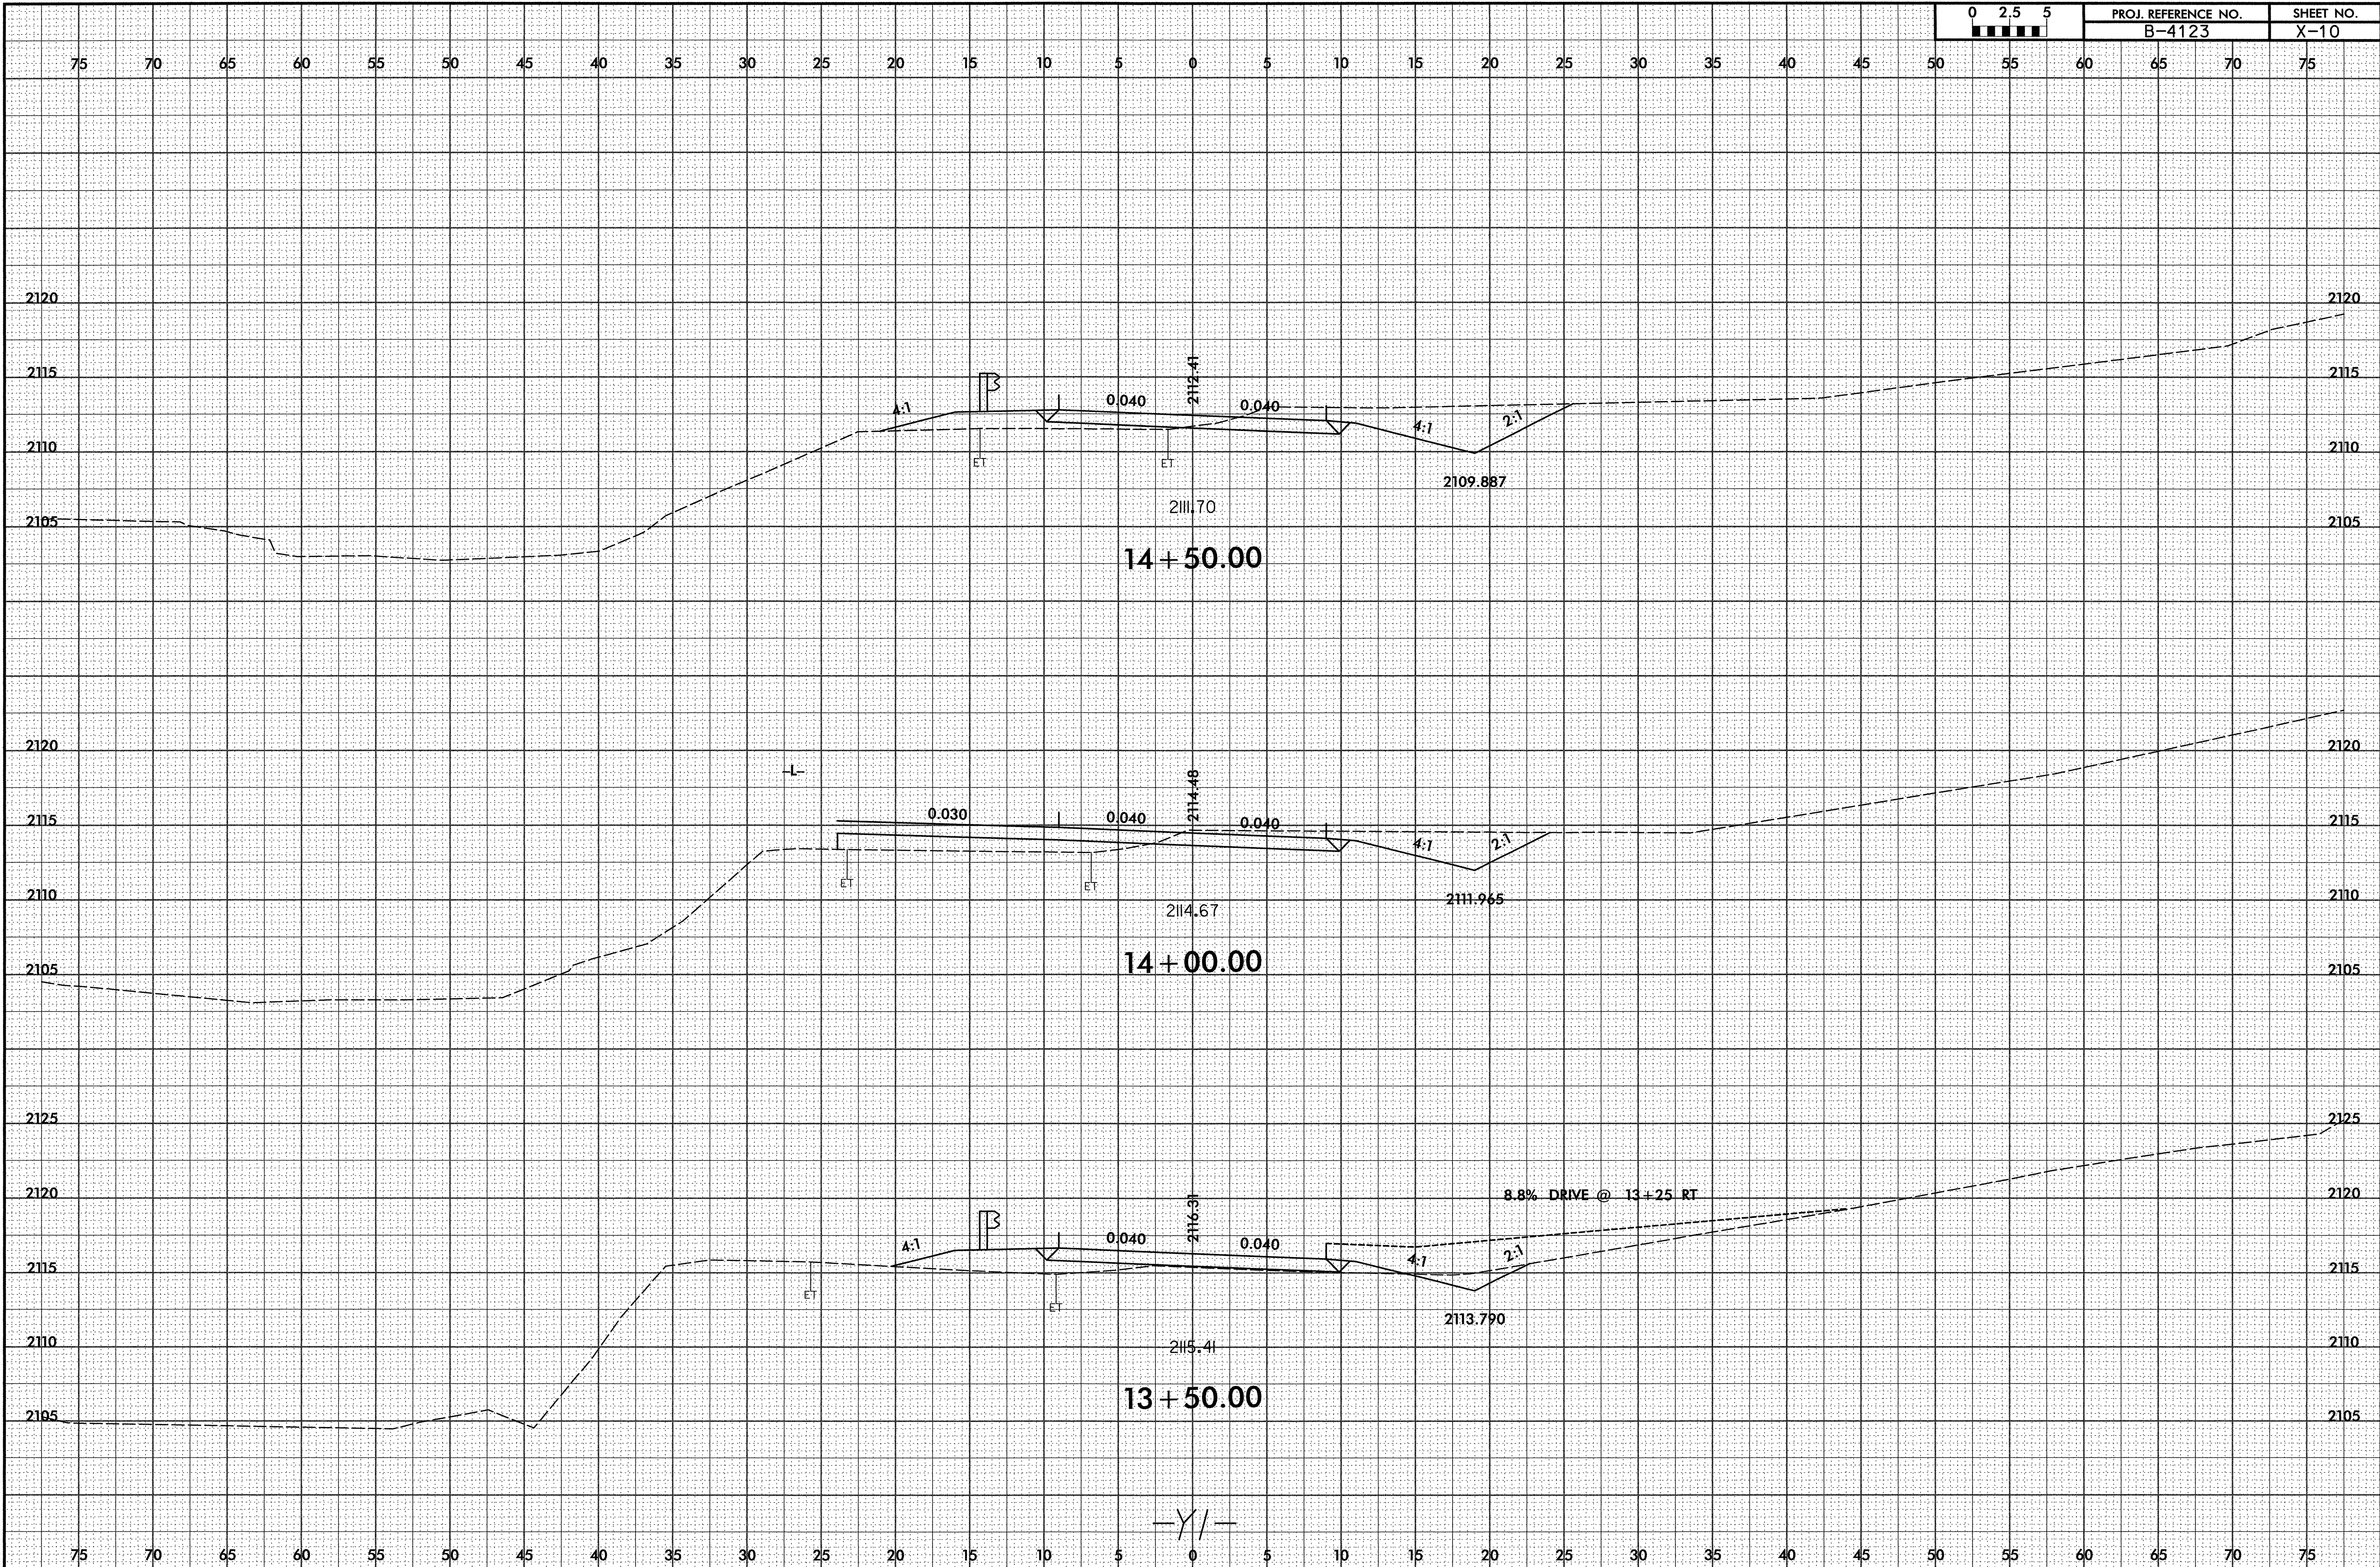

8/23/99


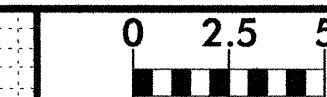


PROJ. REFERENCE NO.	SHEET NO.
B-4123	X-11

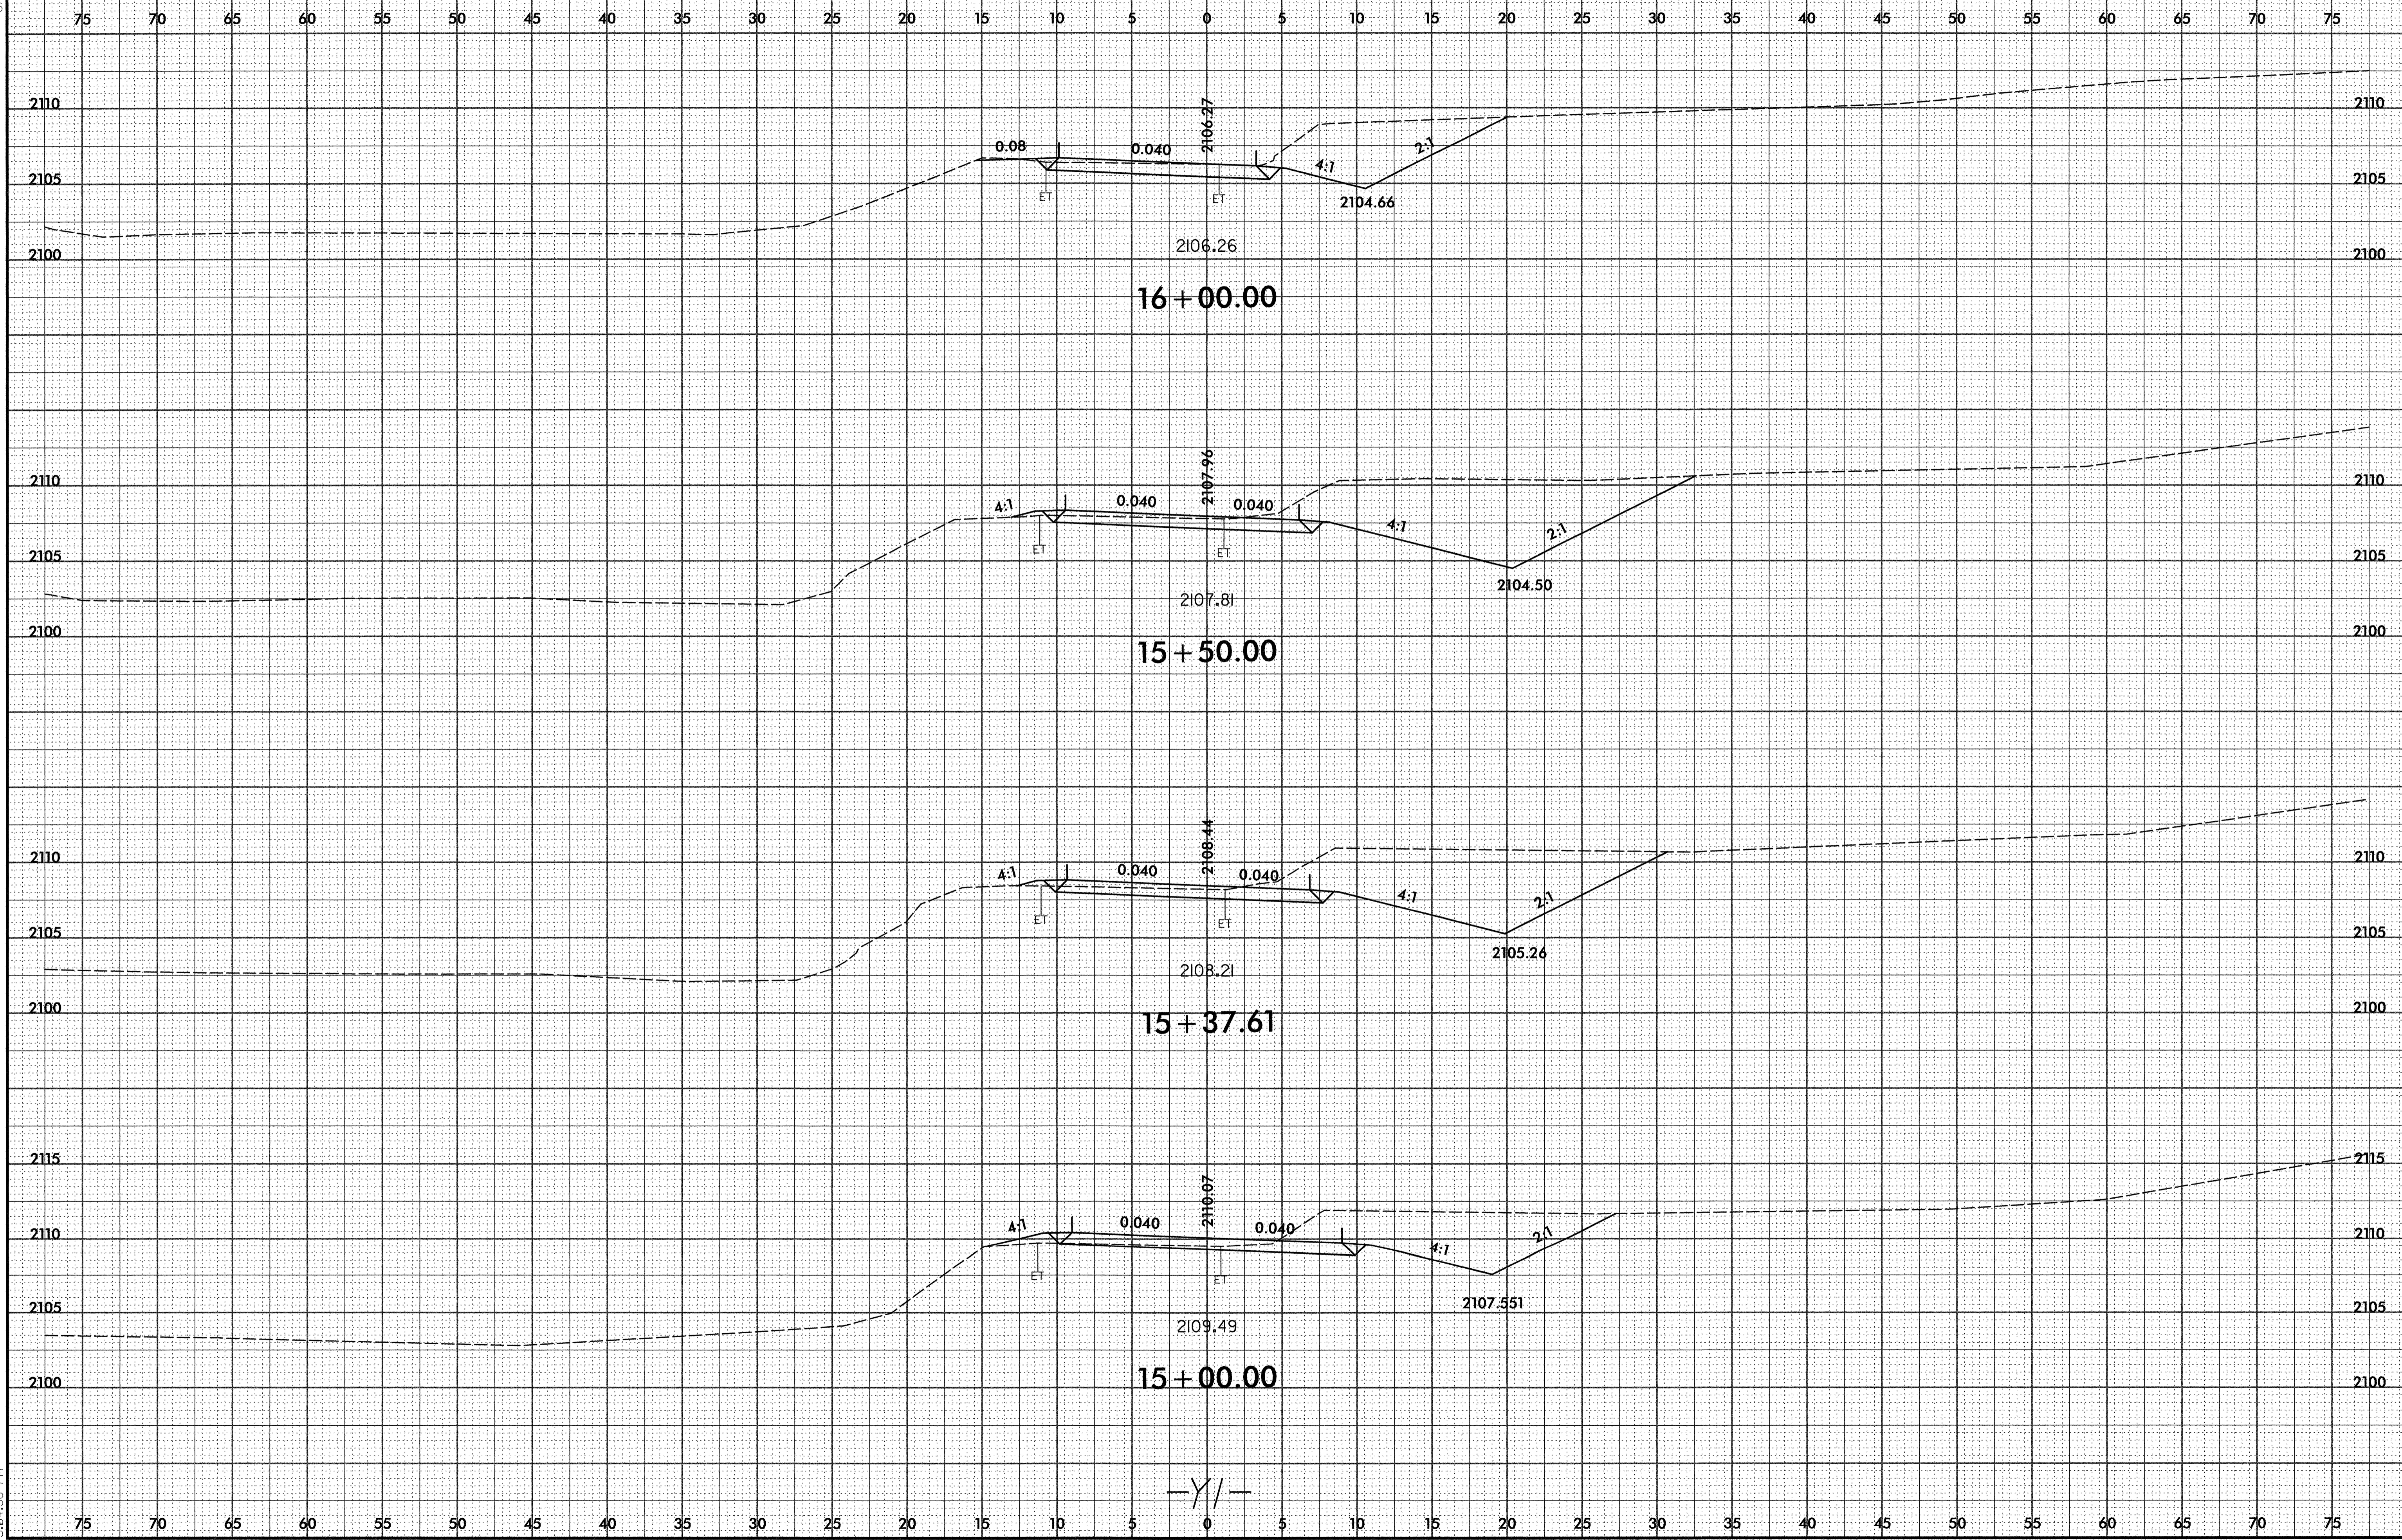

11/9/2009
 I:\19\2009
 5104158
 \sec\B4123_Rdy_xpl_11.dgn

-Y/-

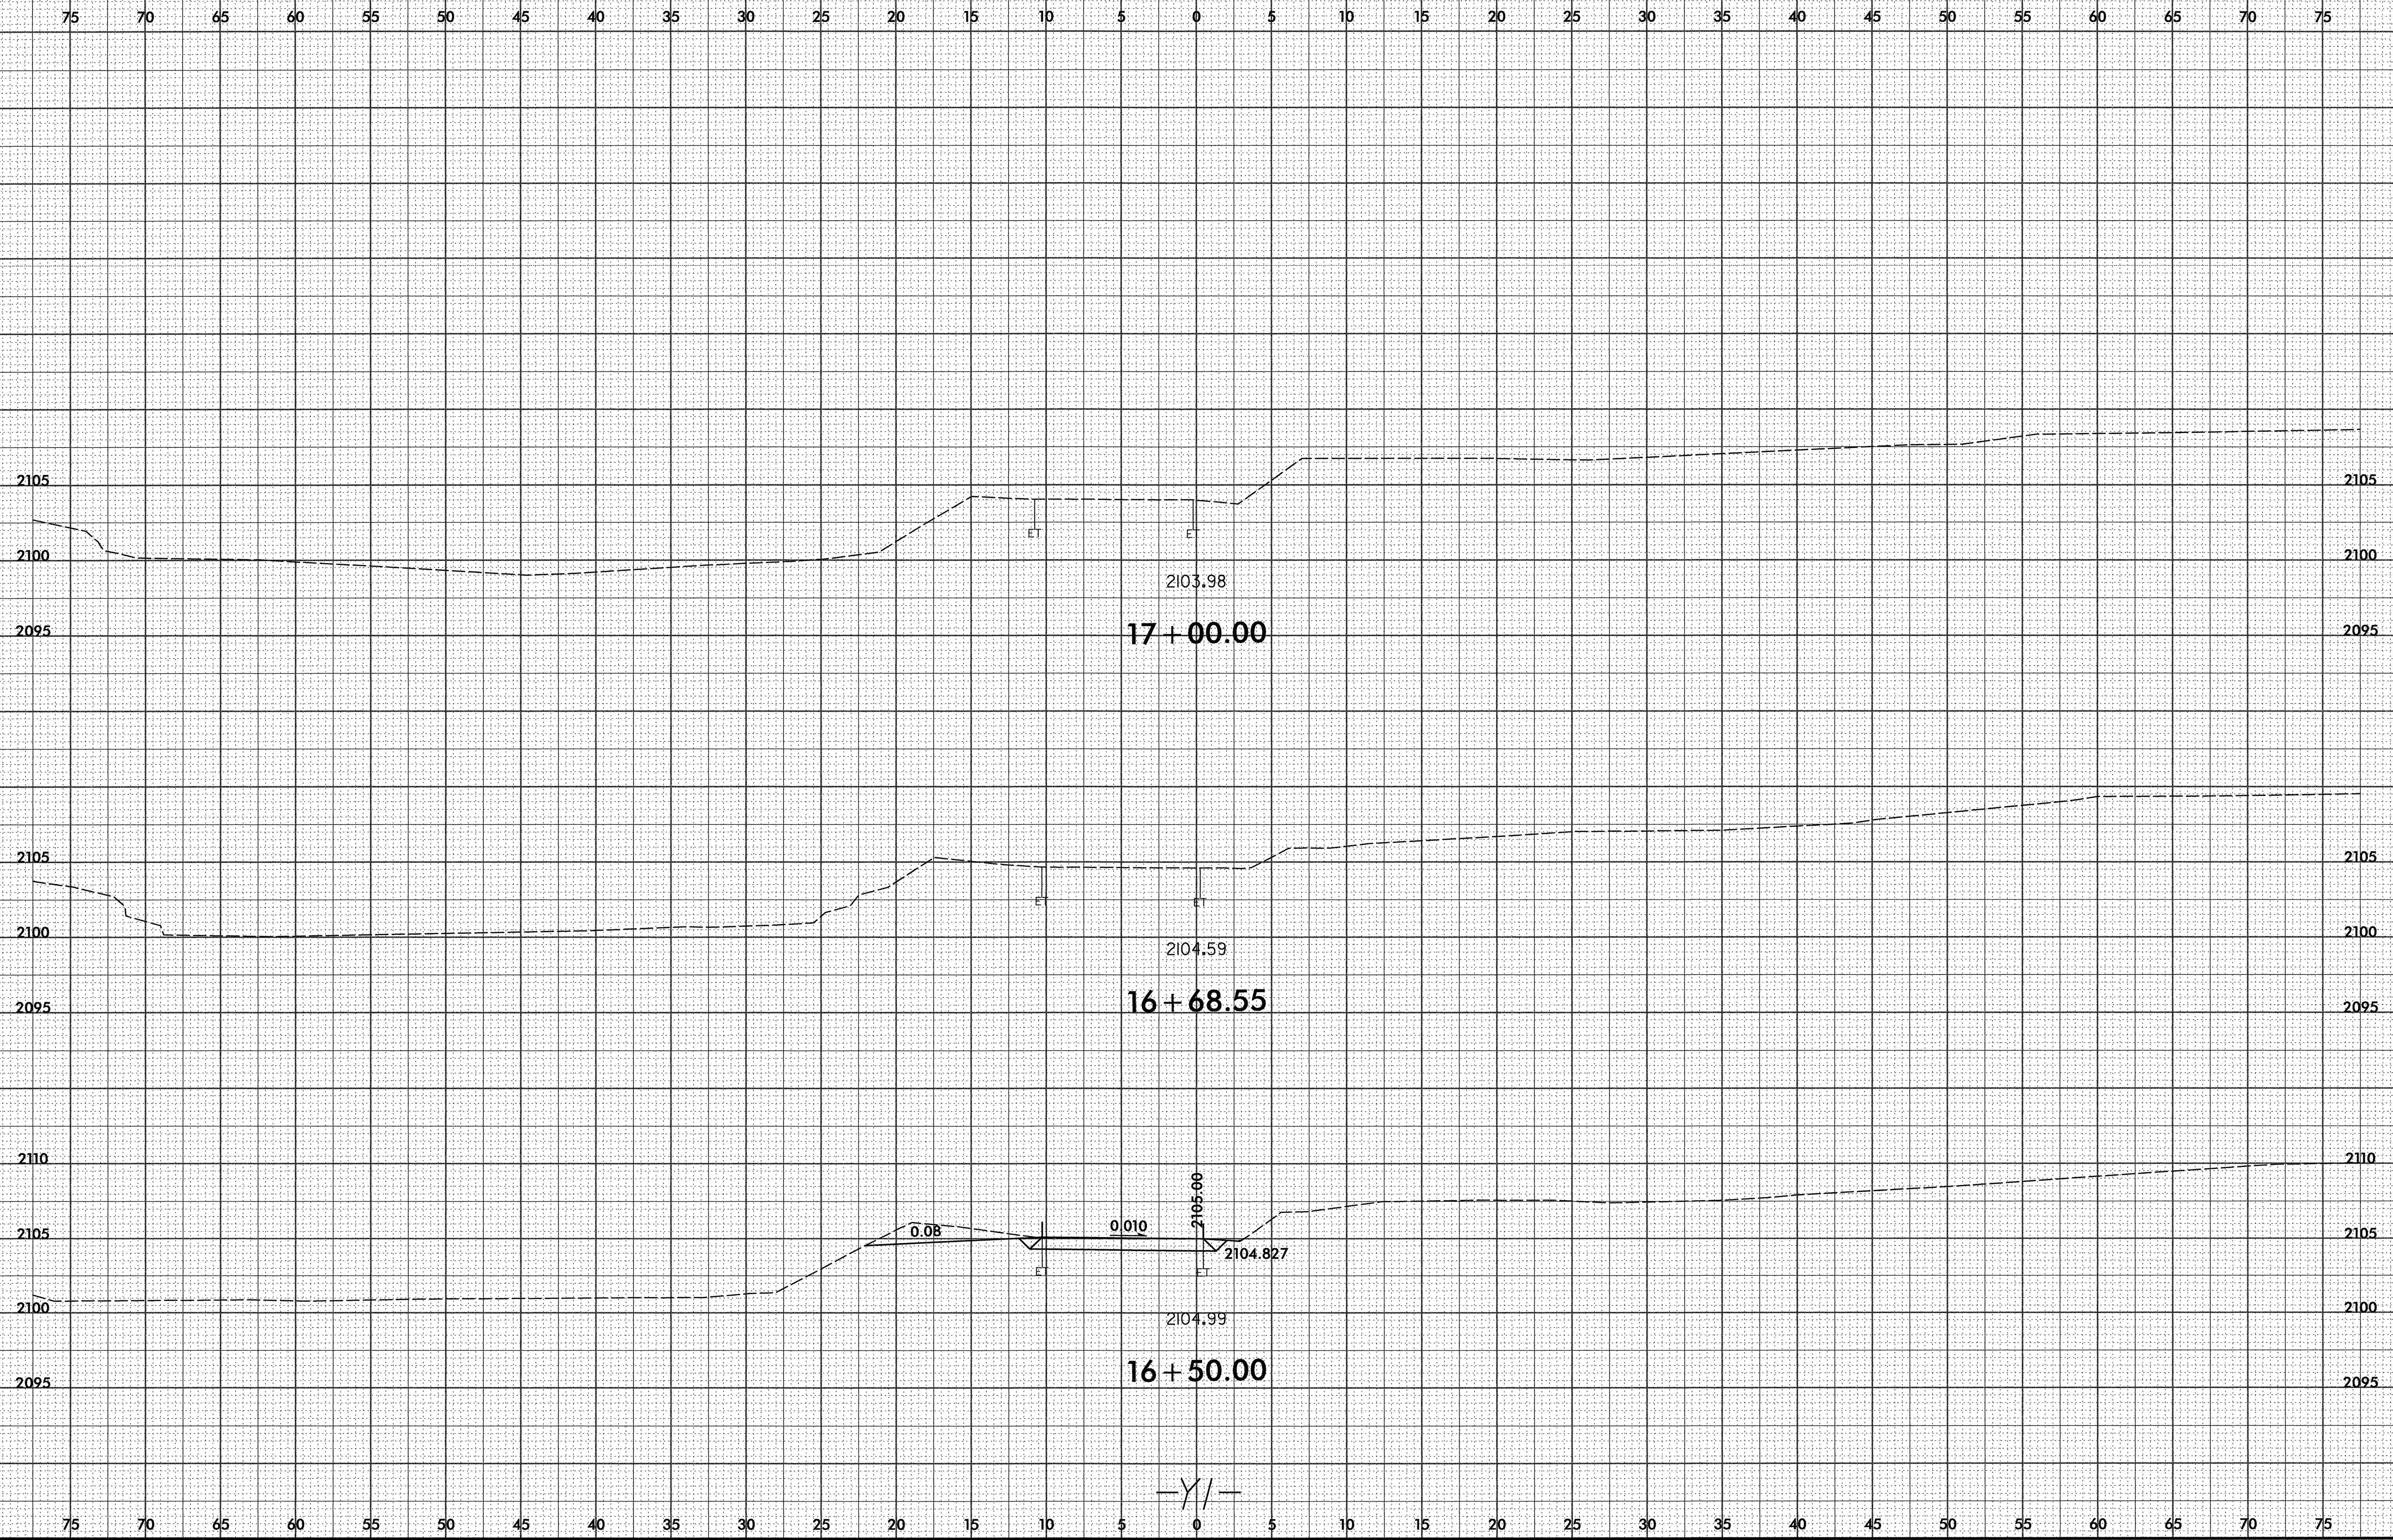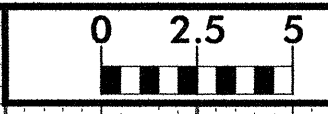

-Y/-