
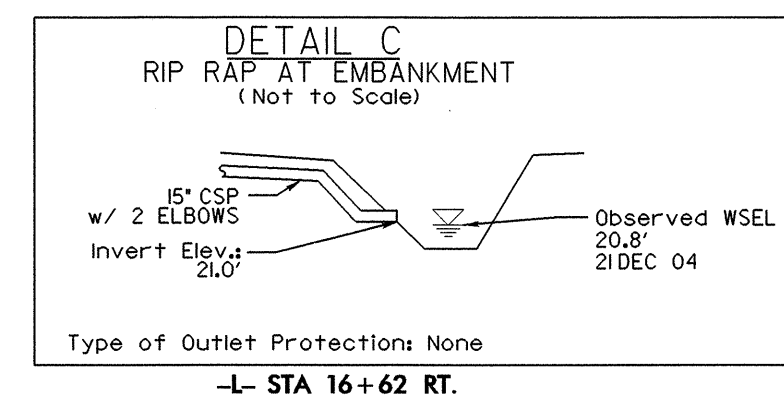
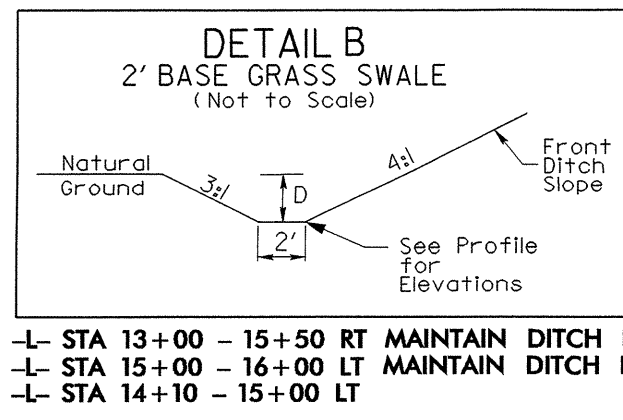
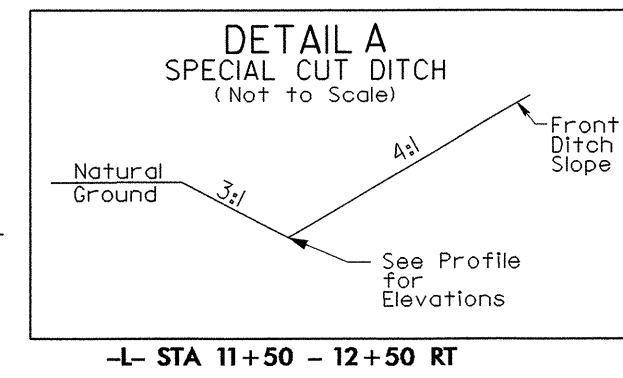
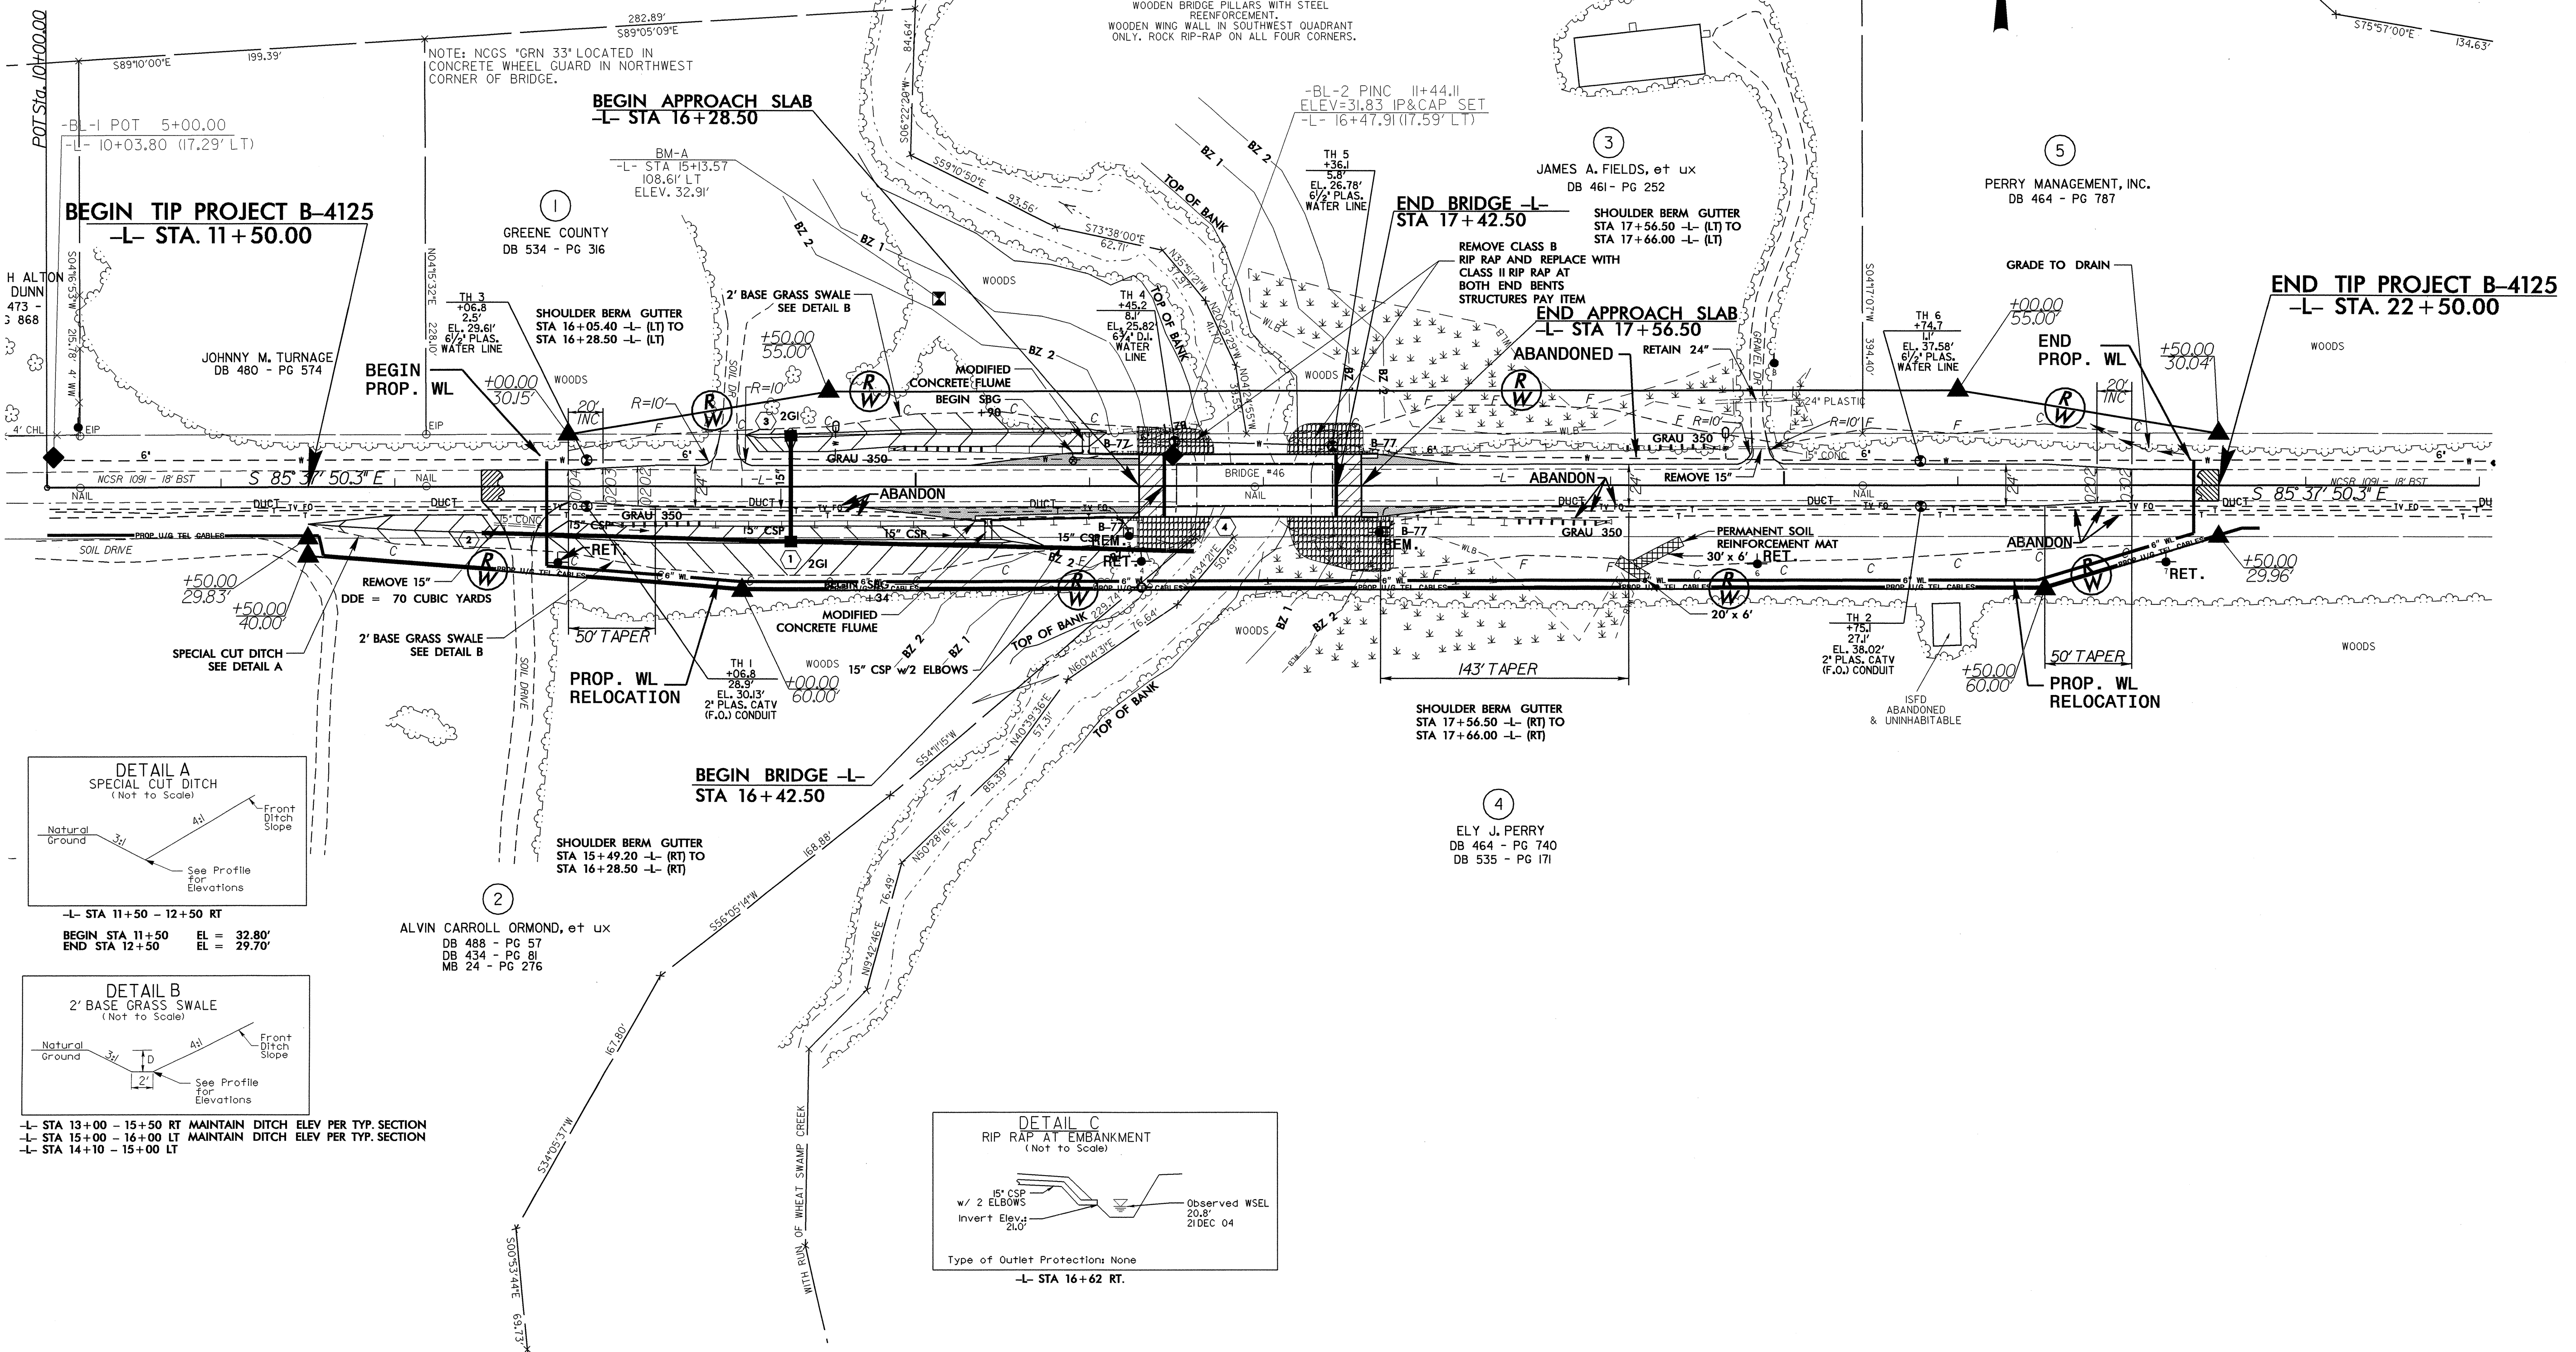


UTILITIES BY OTHERS

NOTE:
ALL PROPOSED UTILITY WORK
SHOWN ON THIS SHEET WILL
BE DONE BY OTHERS

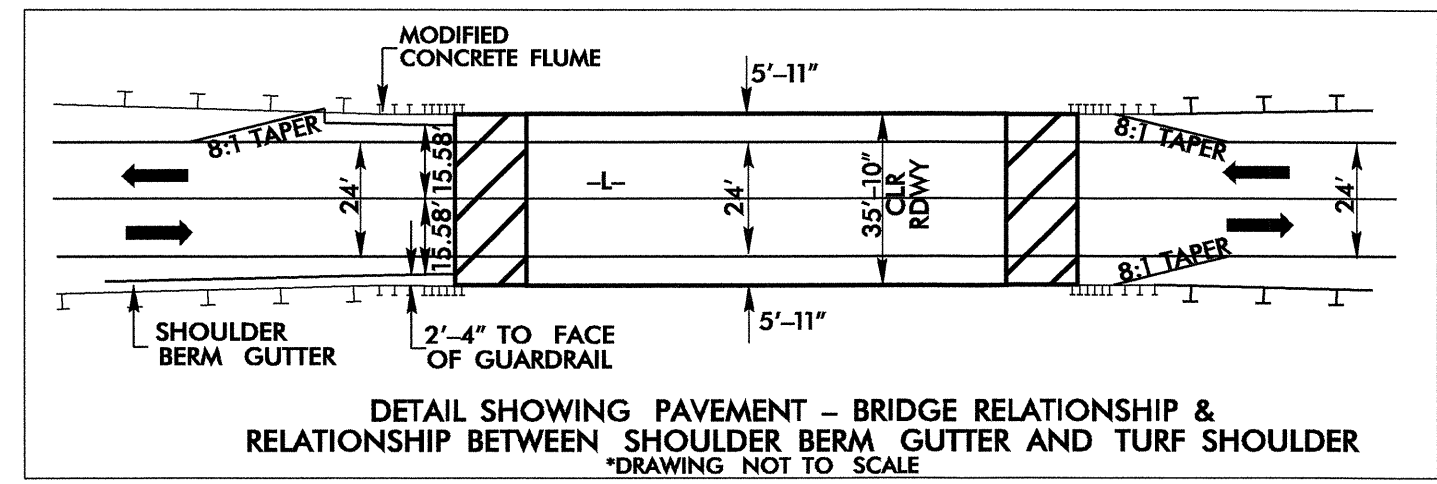

5/14/09
09-FEB-2007 08:16
r:\utilities\vdh\ut\proj\B4125-ut.uo_u001.dgn