



8/23/99

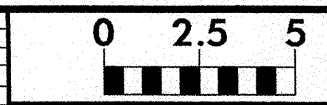


PROJ. REFERENCE NO.
B-4125

SHEET NO.
X-1

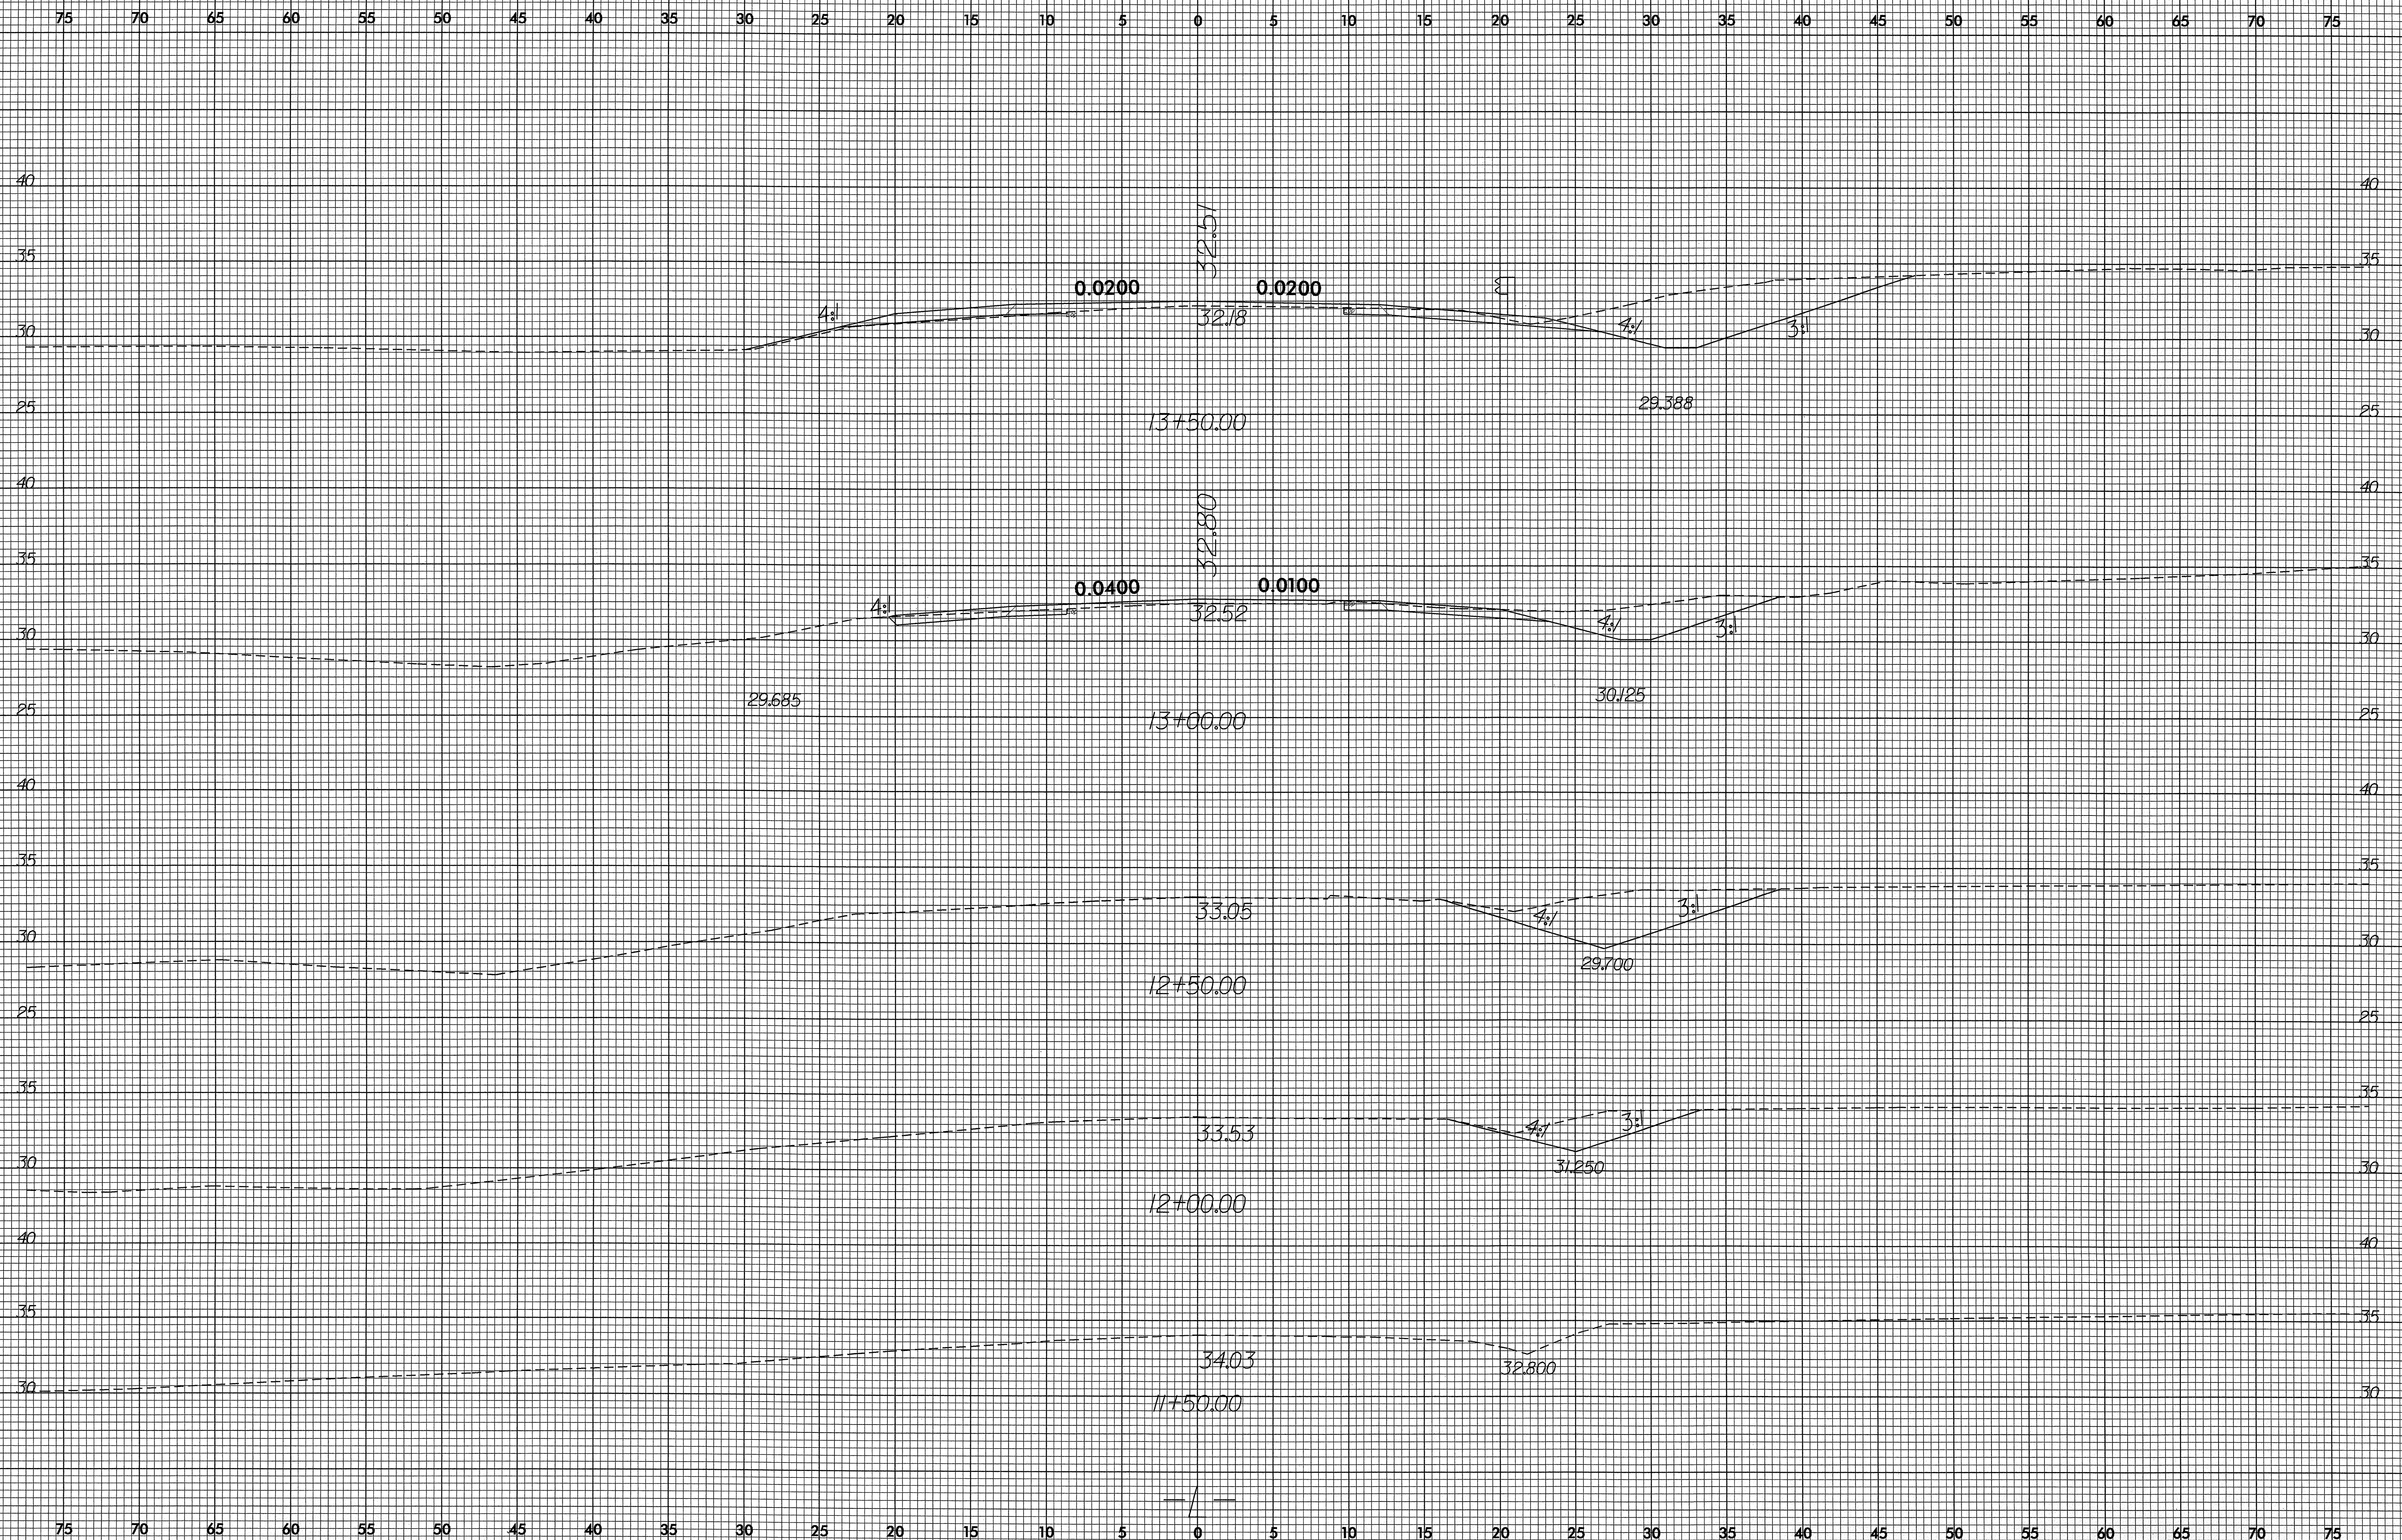


26-FEB-2007 11:23
C:\Program Files\Autodesk\AutoCAD 2007\acad.p1dgn

8/23/99

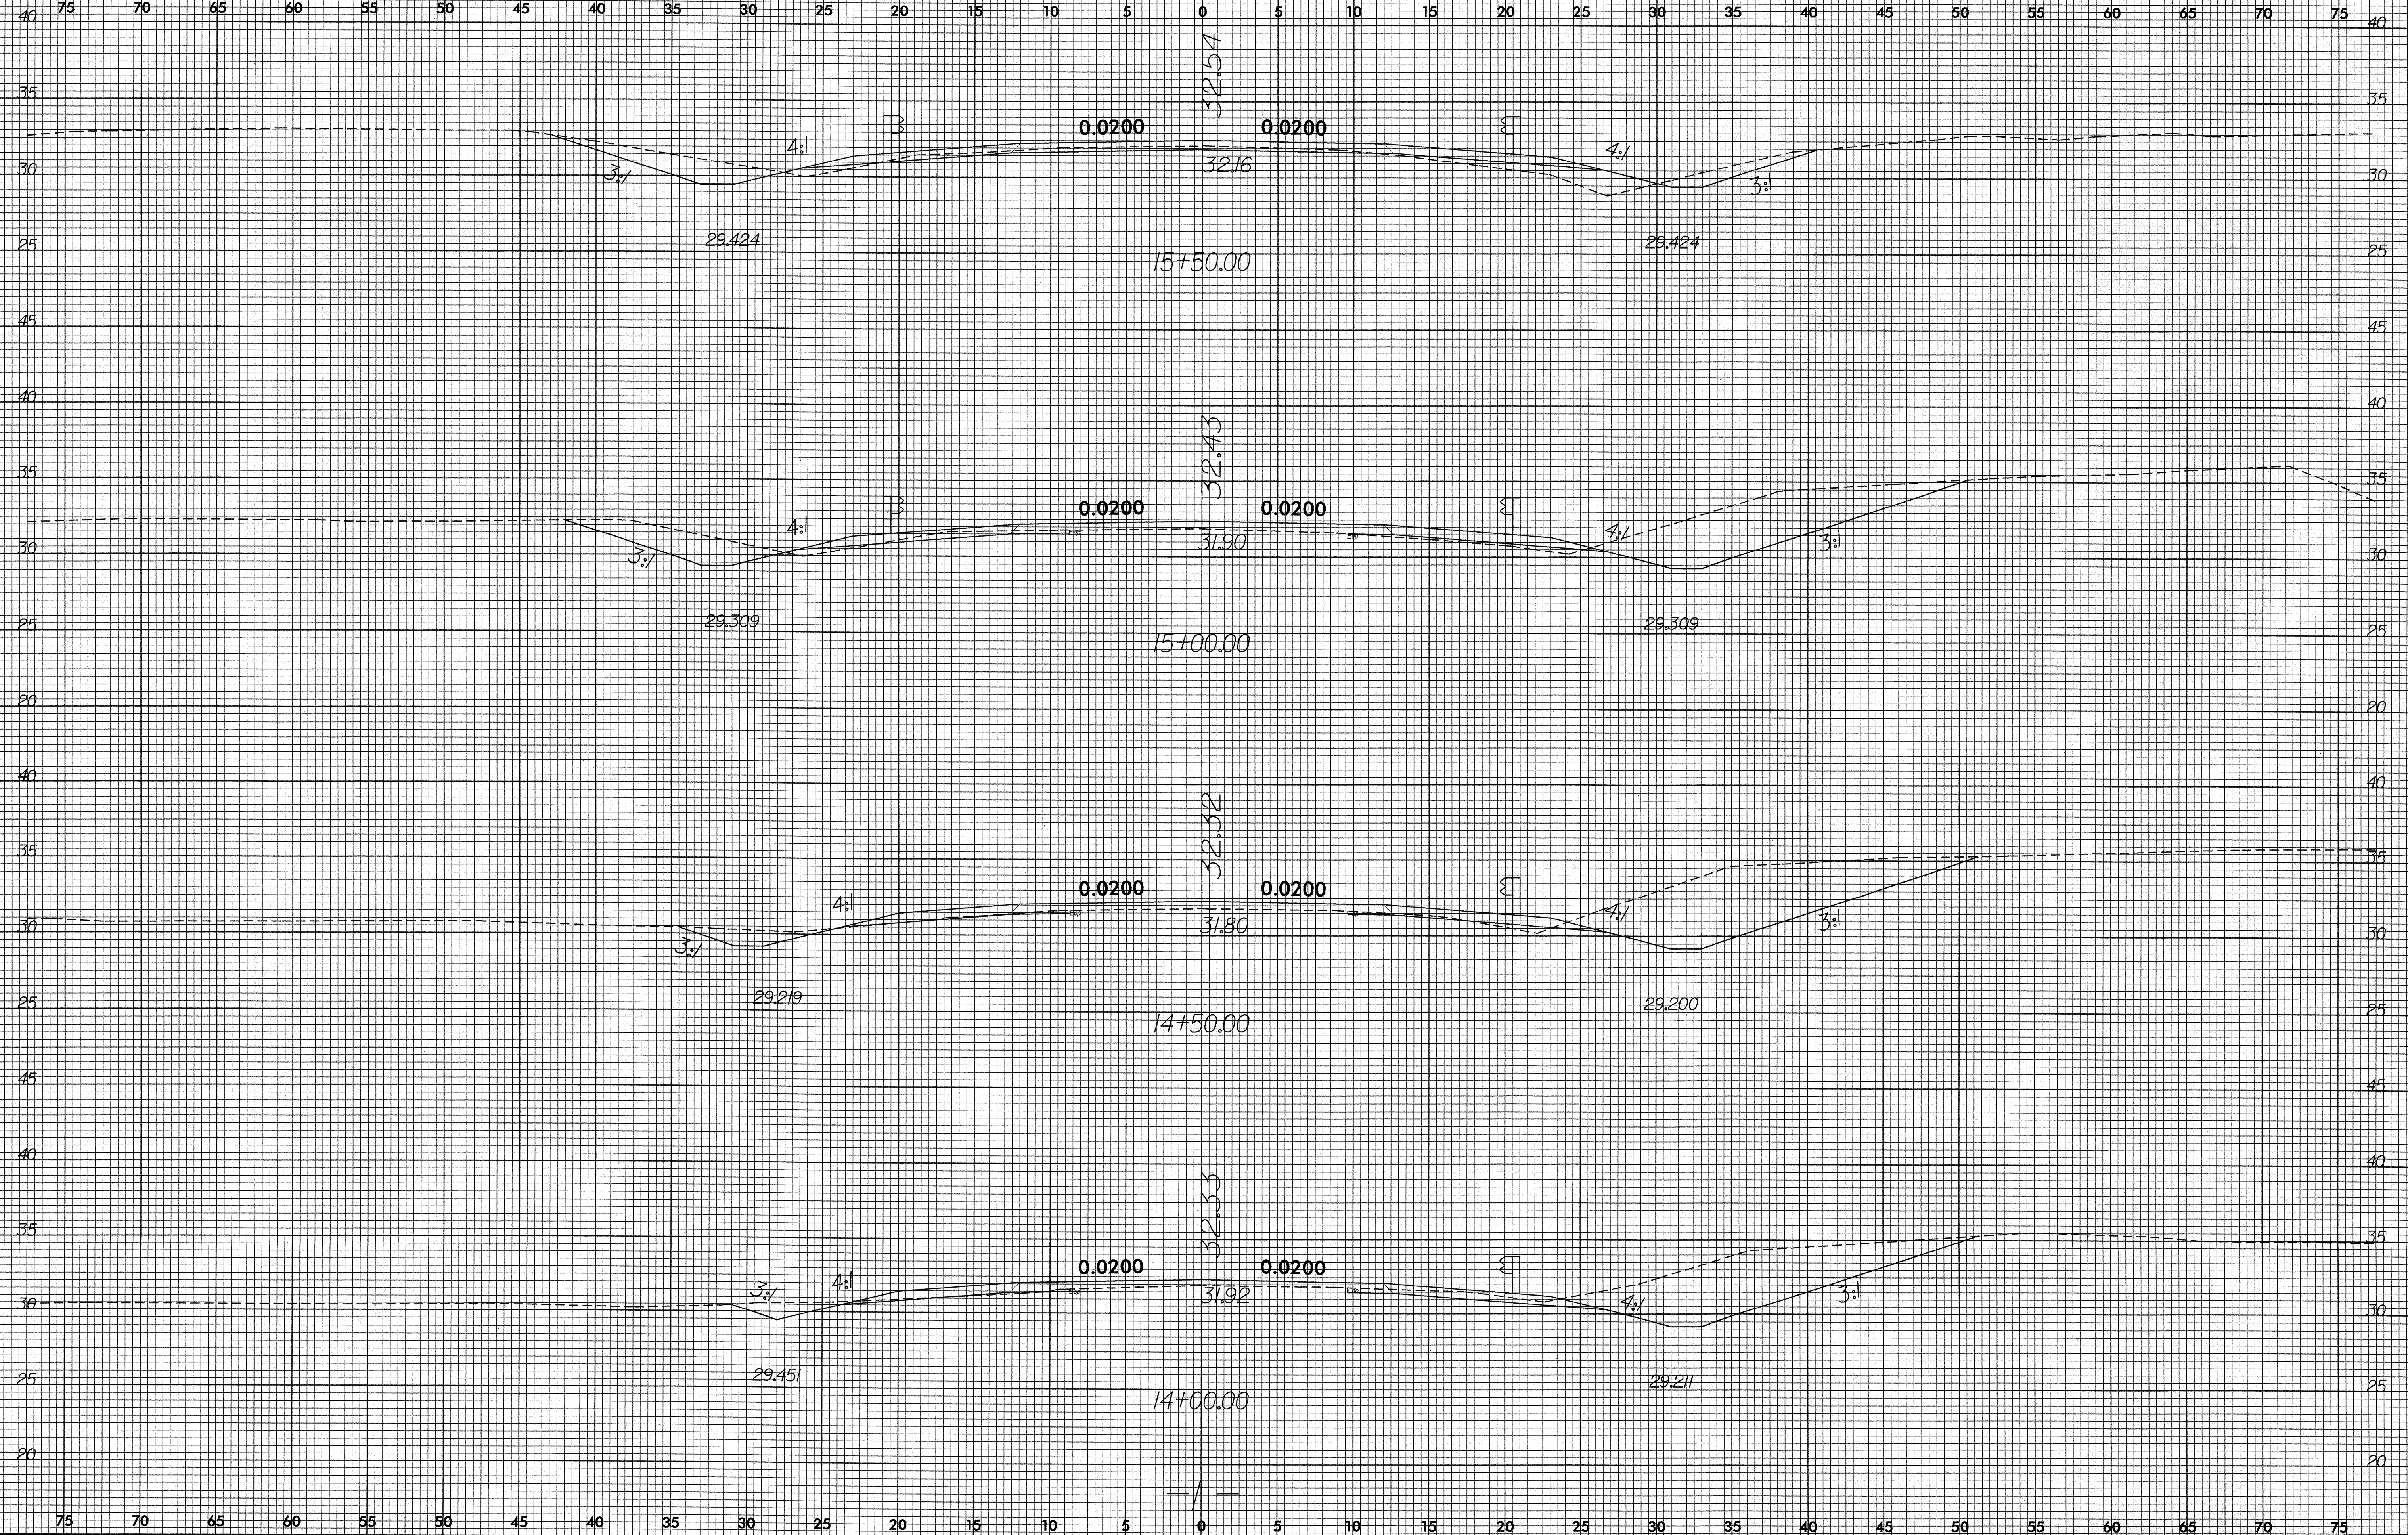

26-FEB-2007 11:23
R:\000000\XSCA1\xp.dgn
\$\$\$\$USERNAME\$\$\$\$

8/23/99


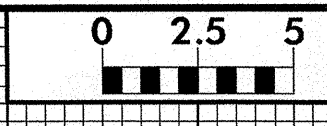


PROJ. REFERENCE NO.
B-4125


SHEET NO.
X-3

75 70 65 60 55 50 45 40 35 30 25 20 15 10 5 0 5 10 15 20 25 30 35 40 45 50 55 60 65 70 75

**END BRIDGE
17+42.50**

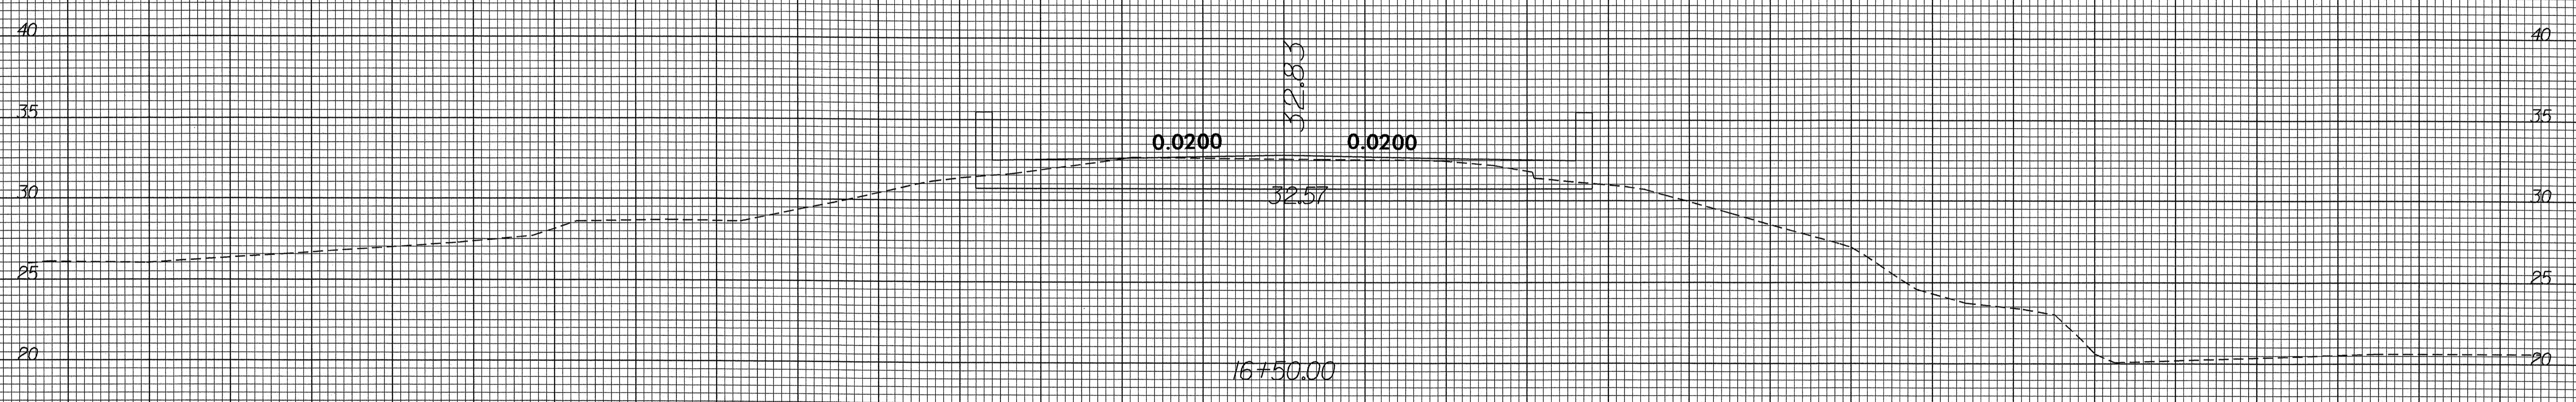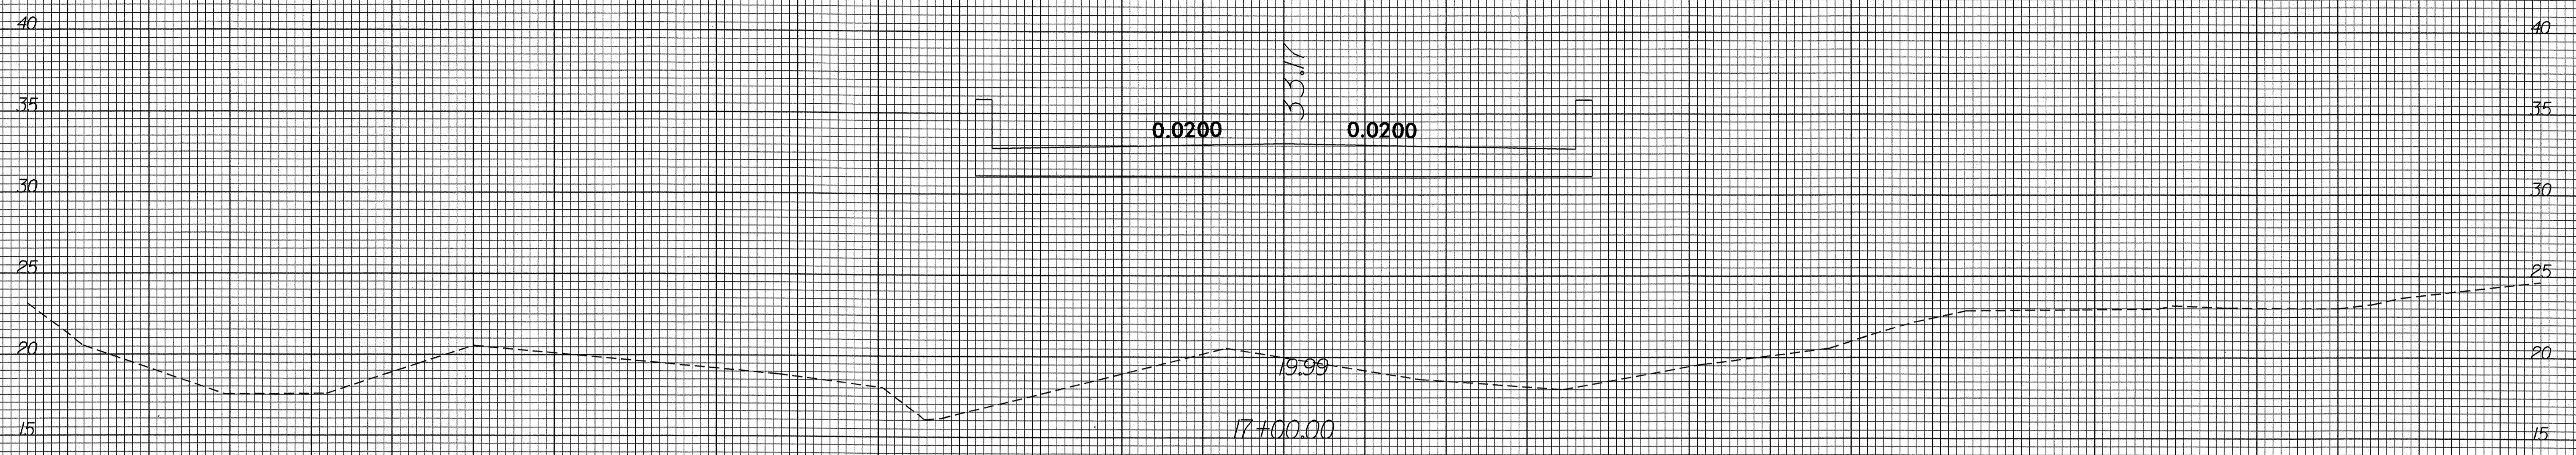


**BEGIN BRIDGE
16+42.50**

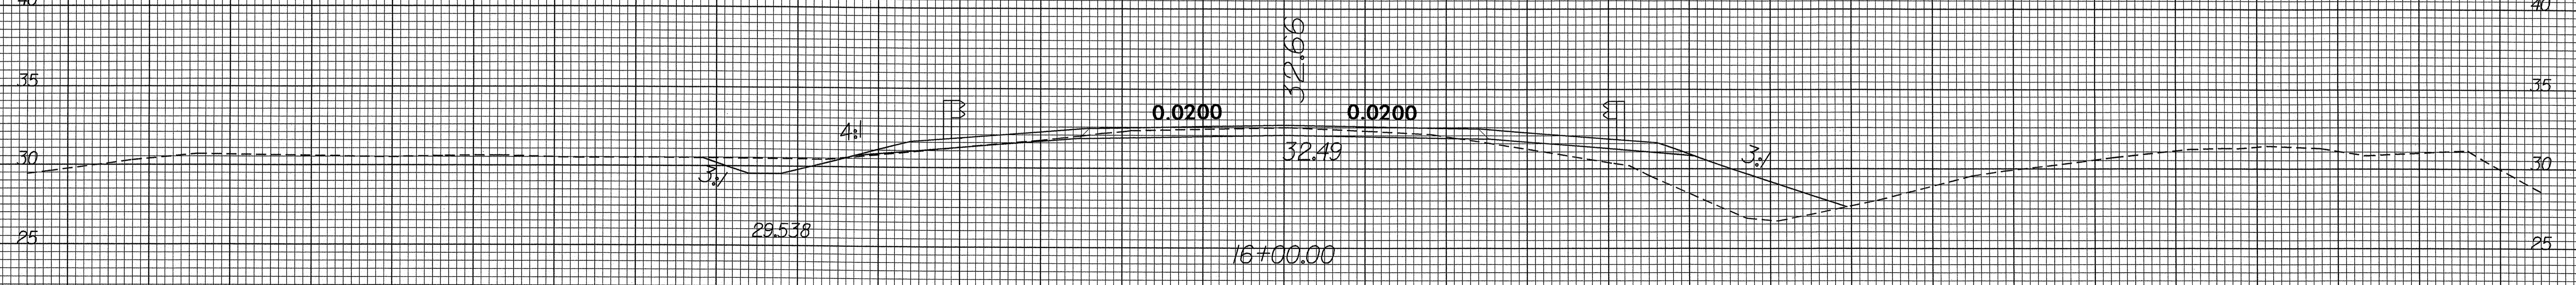


75 70 65 60 55 50 45 40 35 30 25 20 15 10 5 0 5 10 15 20 25 30 35 40 45 50 55 60 65 70 75

26-FEB-2007 11:23
P:\PROJECTS\XSC\1123\1123.dgn

8/23/99

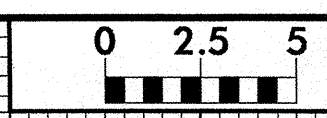


| | |
|---------------------|-----------|
| PROJ. REFERENCE NO. | SHEET NO. |
| B-4125 | X-4 |

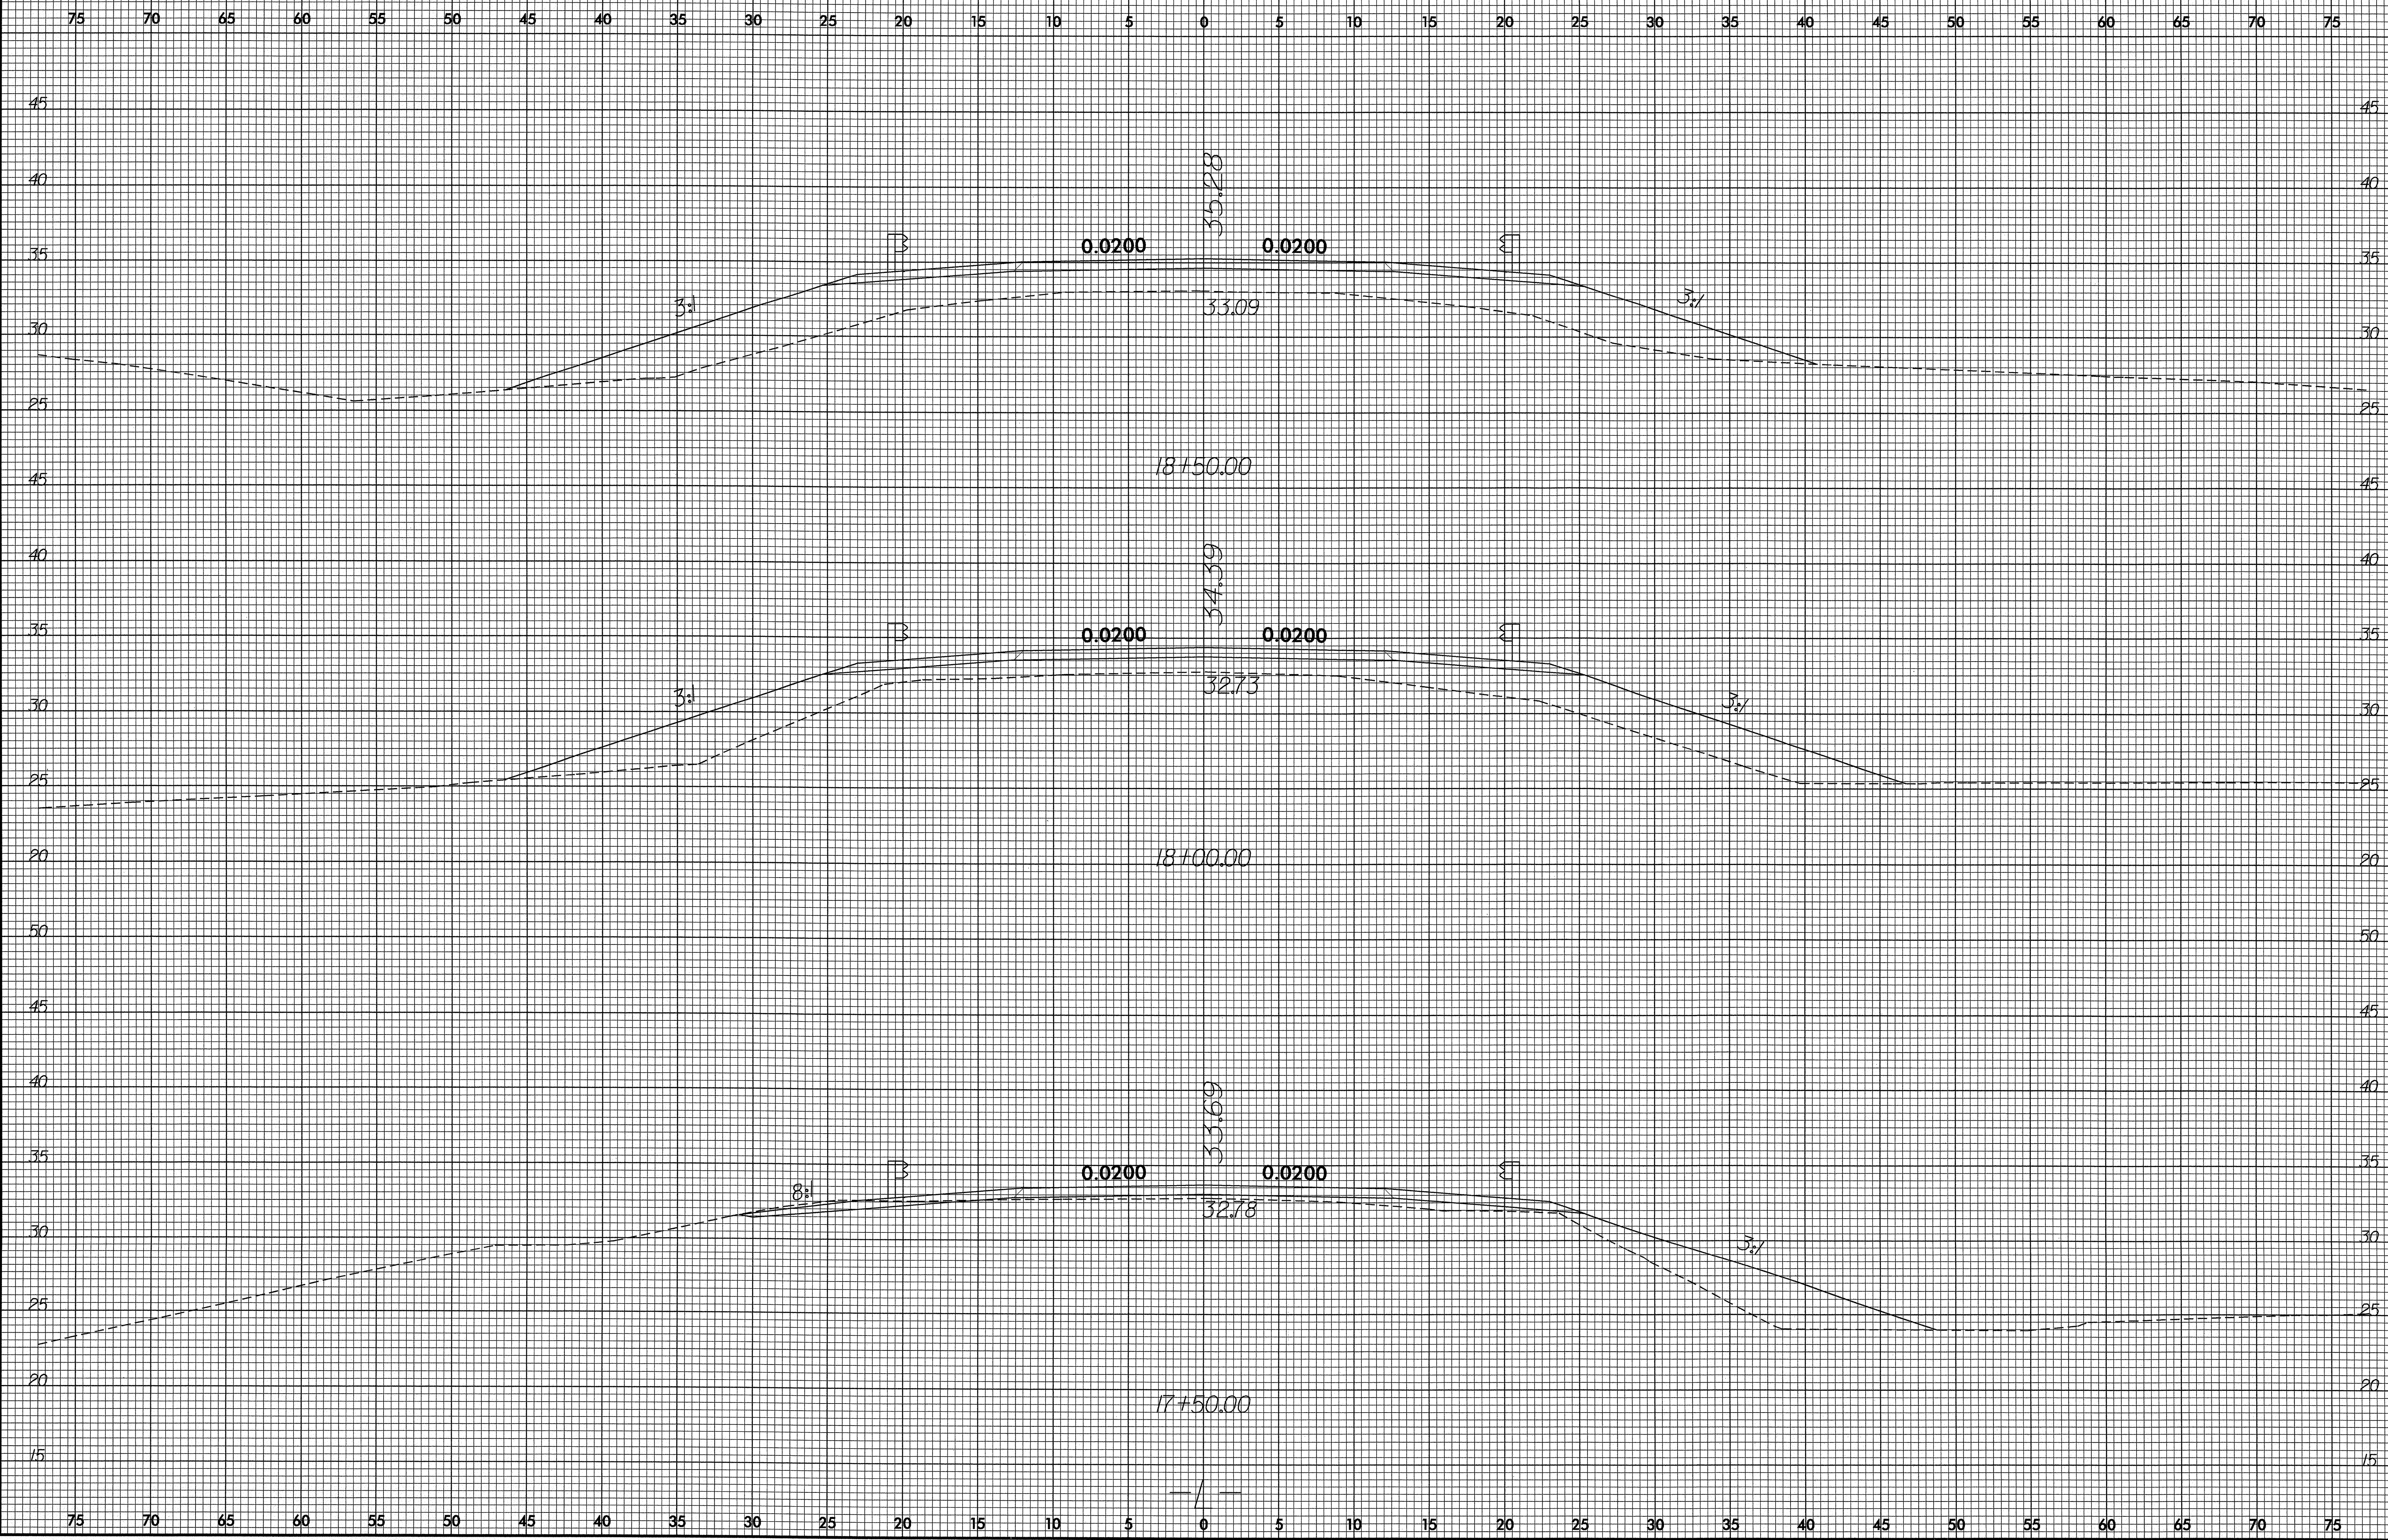


26-FEB-2007 11:23
 C:\Program Files\Autodesk\AutoCAD 2007\acad.plt
 \$\$\$\$\$\$USER\$NAME\$\$\$\$

8/23/99

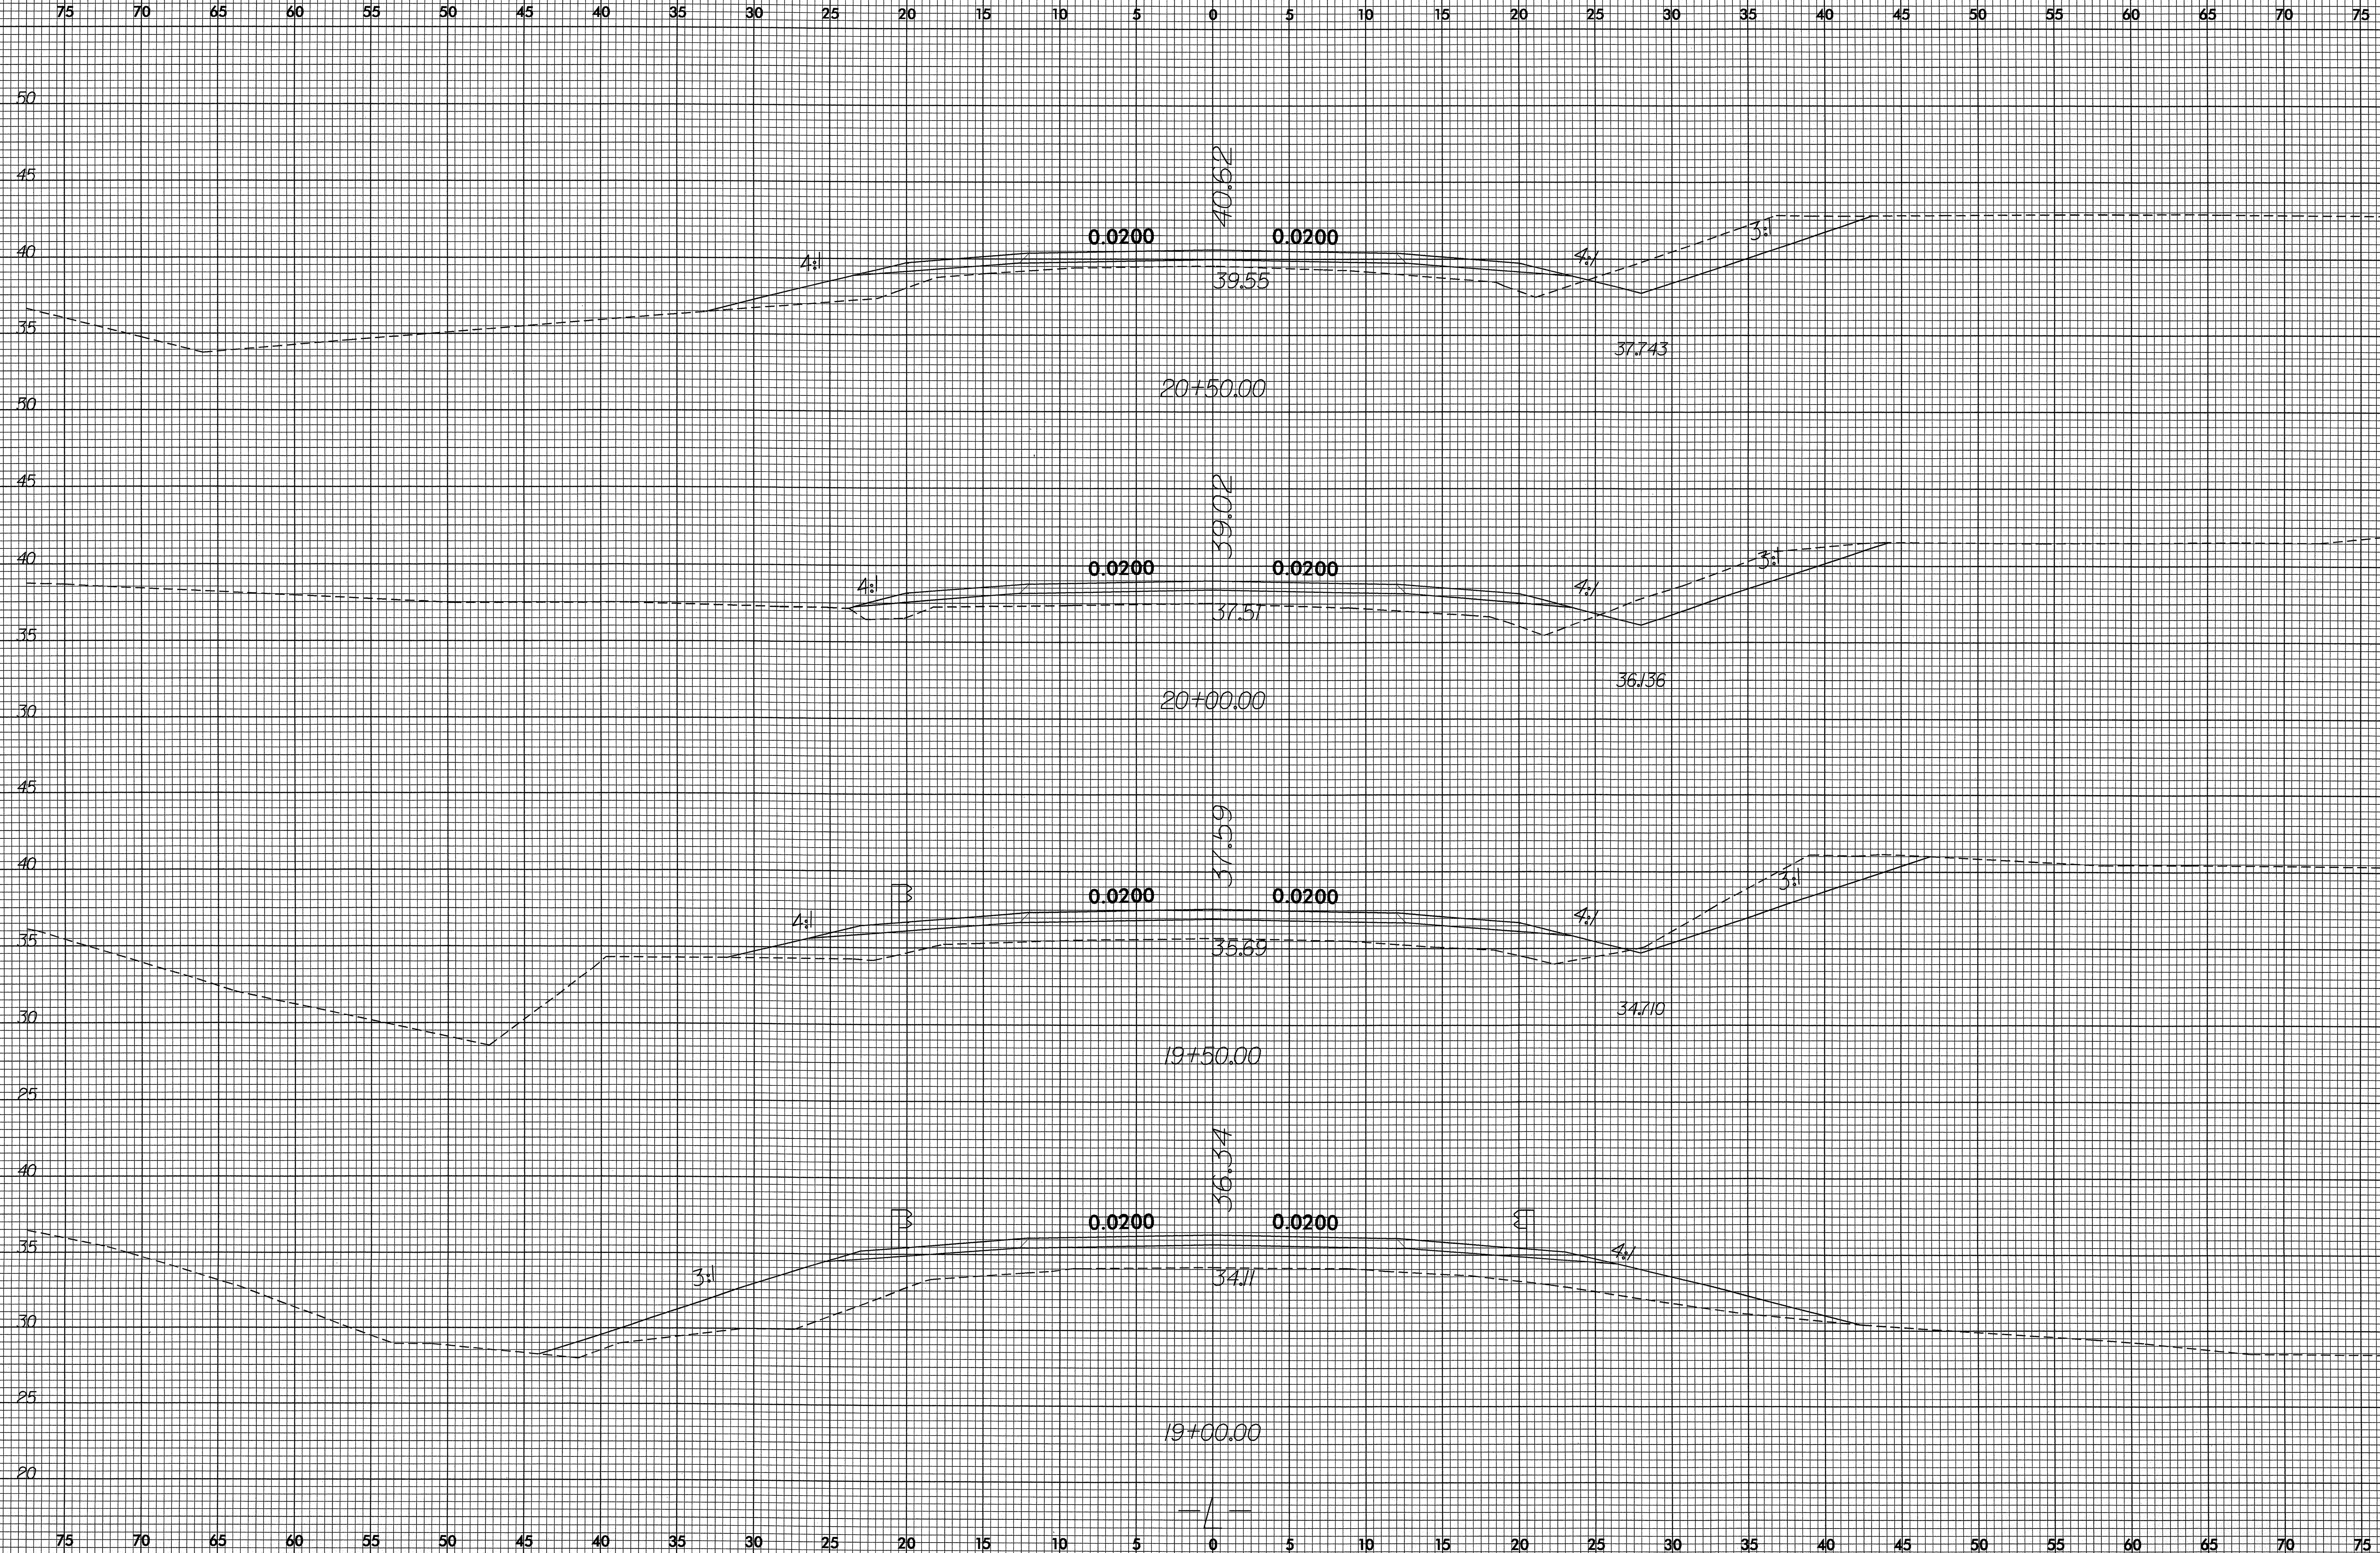

26-FEB-2007 11:23
R:\Projects\B-4125\X-5\1.dgn
\$\$\$\$\$USERNAME\$\$\$\$\$

8/23/99

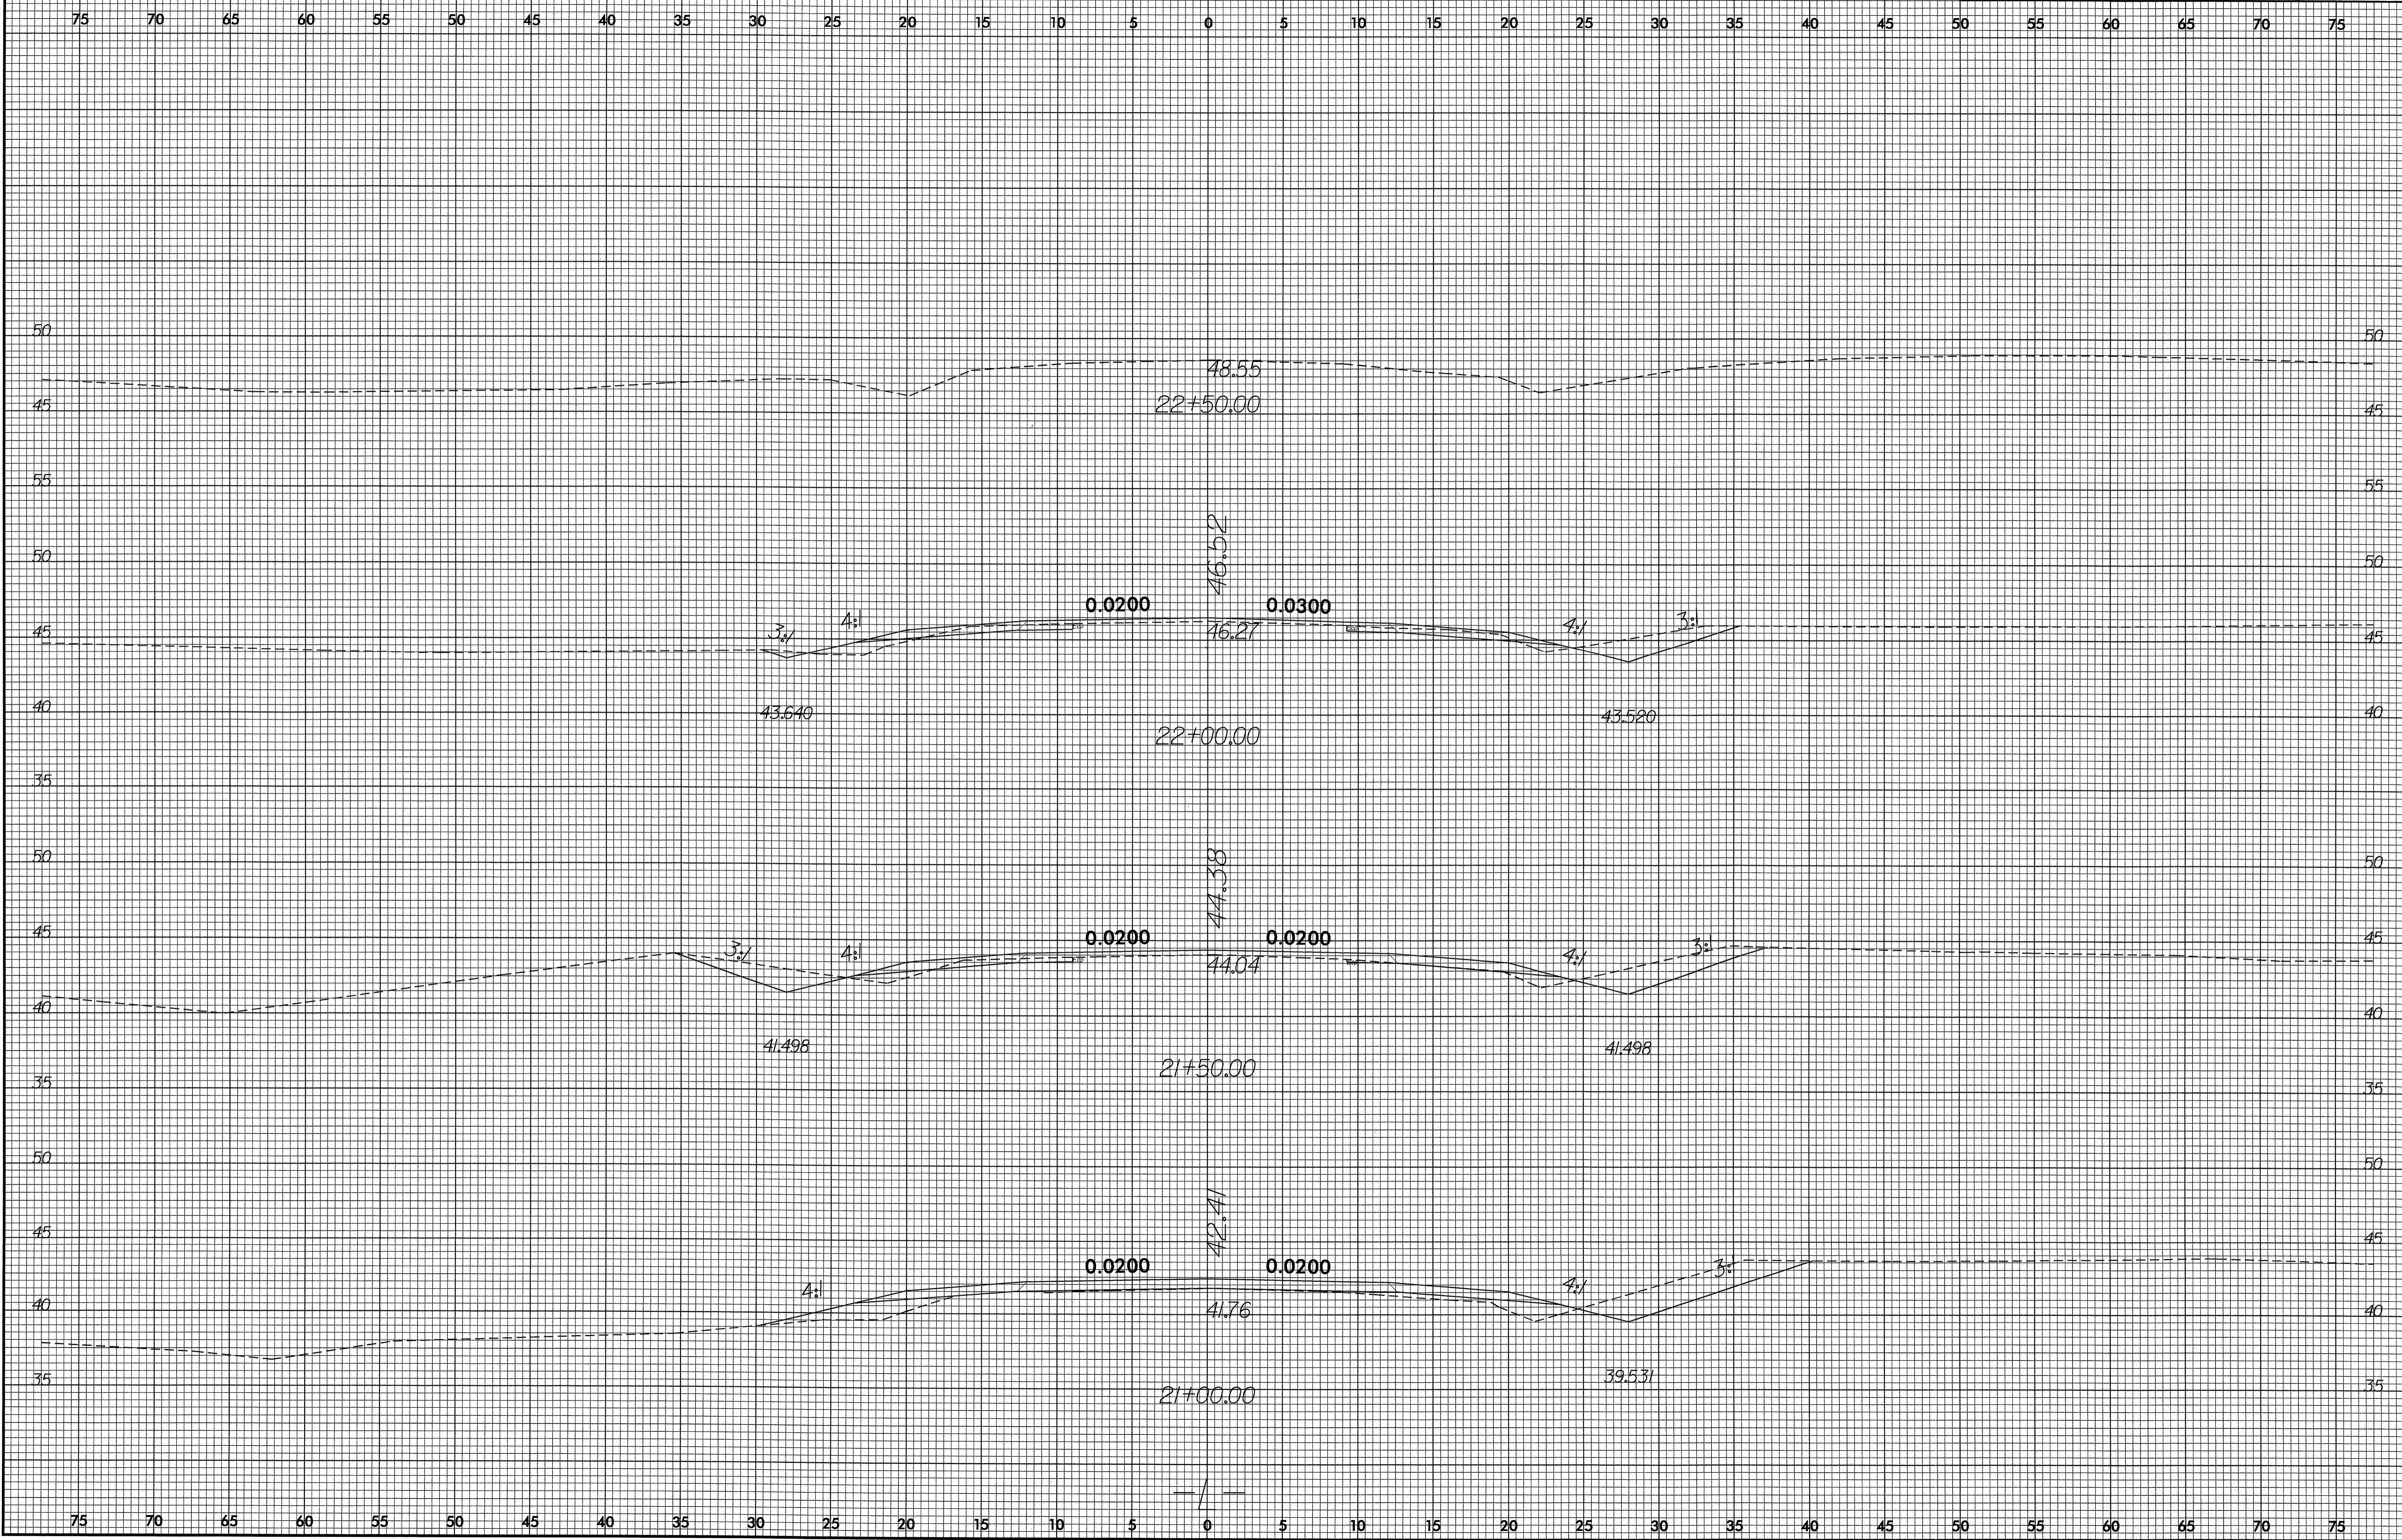

26-FEB-2007 11:24
R:\Road\XSEC\1_xpl.dgn
\$\$\$\$\$USERNAME\$\$\$\$\$