

DIVISION OF HIGHWAYS
STATE OF NORTH CAROLINA

CROSS-SECTION SUMMARY


IN CUBIC YARDS

NOTES: APPROXIMATE QUANTITIES ONLY. UNCLASSIFIED EXCAVATION, FINE GRADING, CLEARING AND GRUBBING, AND REMOVAL OF EXISTING PAVEMENT WILL BE PAID FOR AT THE CONTRACT LUMP SUM PRICE FOR "GRADING".


EMBANKMENT COLUMN DOES NOT INCLUDE BACKFILL FOR UNDERCUT.

Station L	Uncl. Exc. (cu. yd.)	Embt (cu. yd.)																
9+50.000000	0	0																
10+00.000000	45	16																
10+50.000000	34	21																
11+00.000000	45	14																
11+50.000000	86	5																
12+00.000000	103	0																
12+50.000000	56	16																
13+00.000000	7	233																
13+50.000000	1	643																
13+95.000000	0	926																
13+95.500000	0	24																
14+00.000000	0	0																
16+00.000000	0	0																
16+50.000000	0	0																
16+60.000000	0	29																
17+00.000000	0	996																
17+50.000000	28	1133																
18+00.000000	42	954																
18+50.000000	31	654																
19+00.000000	25	463																
19+50.000000	15	334																
20+00.000000	24	229																
20+50.000000	32	165																
21+00.000000	21	142																
21+50.000000	19	116																
22+00.000000	27	70																
22+50.000000	23	26																
23+00.000000	19	6																


DATE: 12/2/2009
TIME: 5:27:38 PM
r:\ncad\133909\roadway\asc\B3909_RDY_X1.dgn

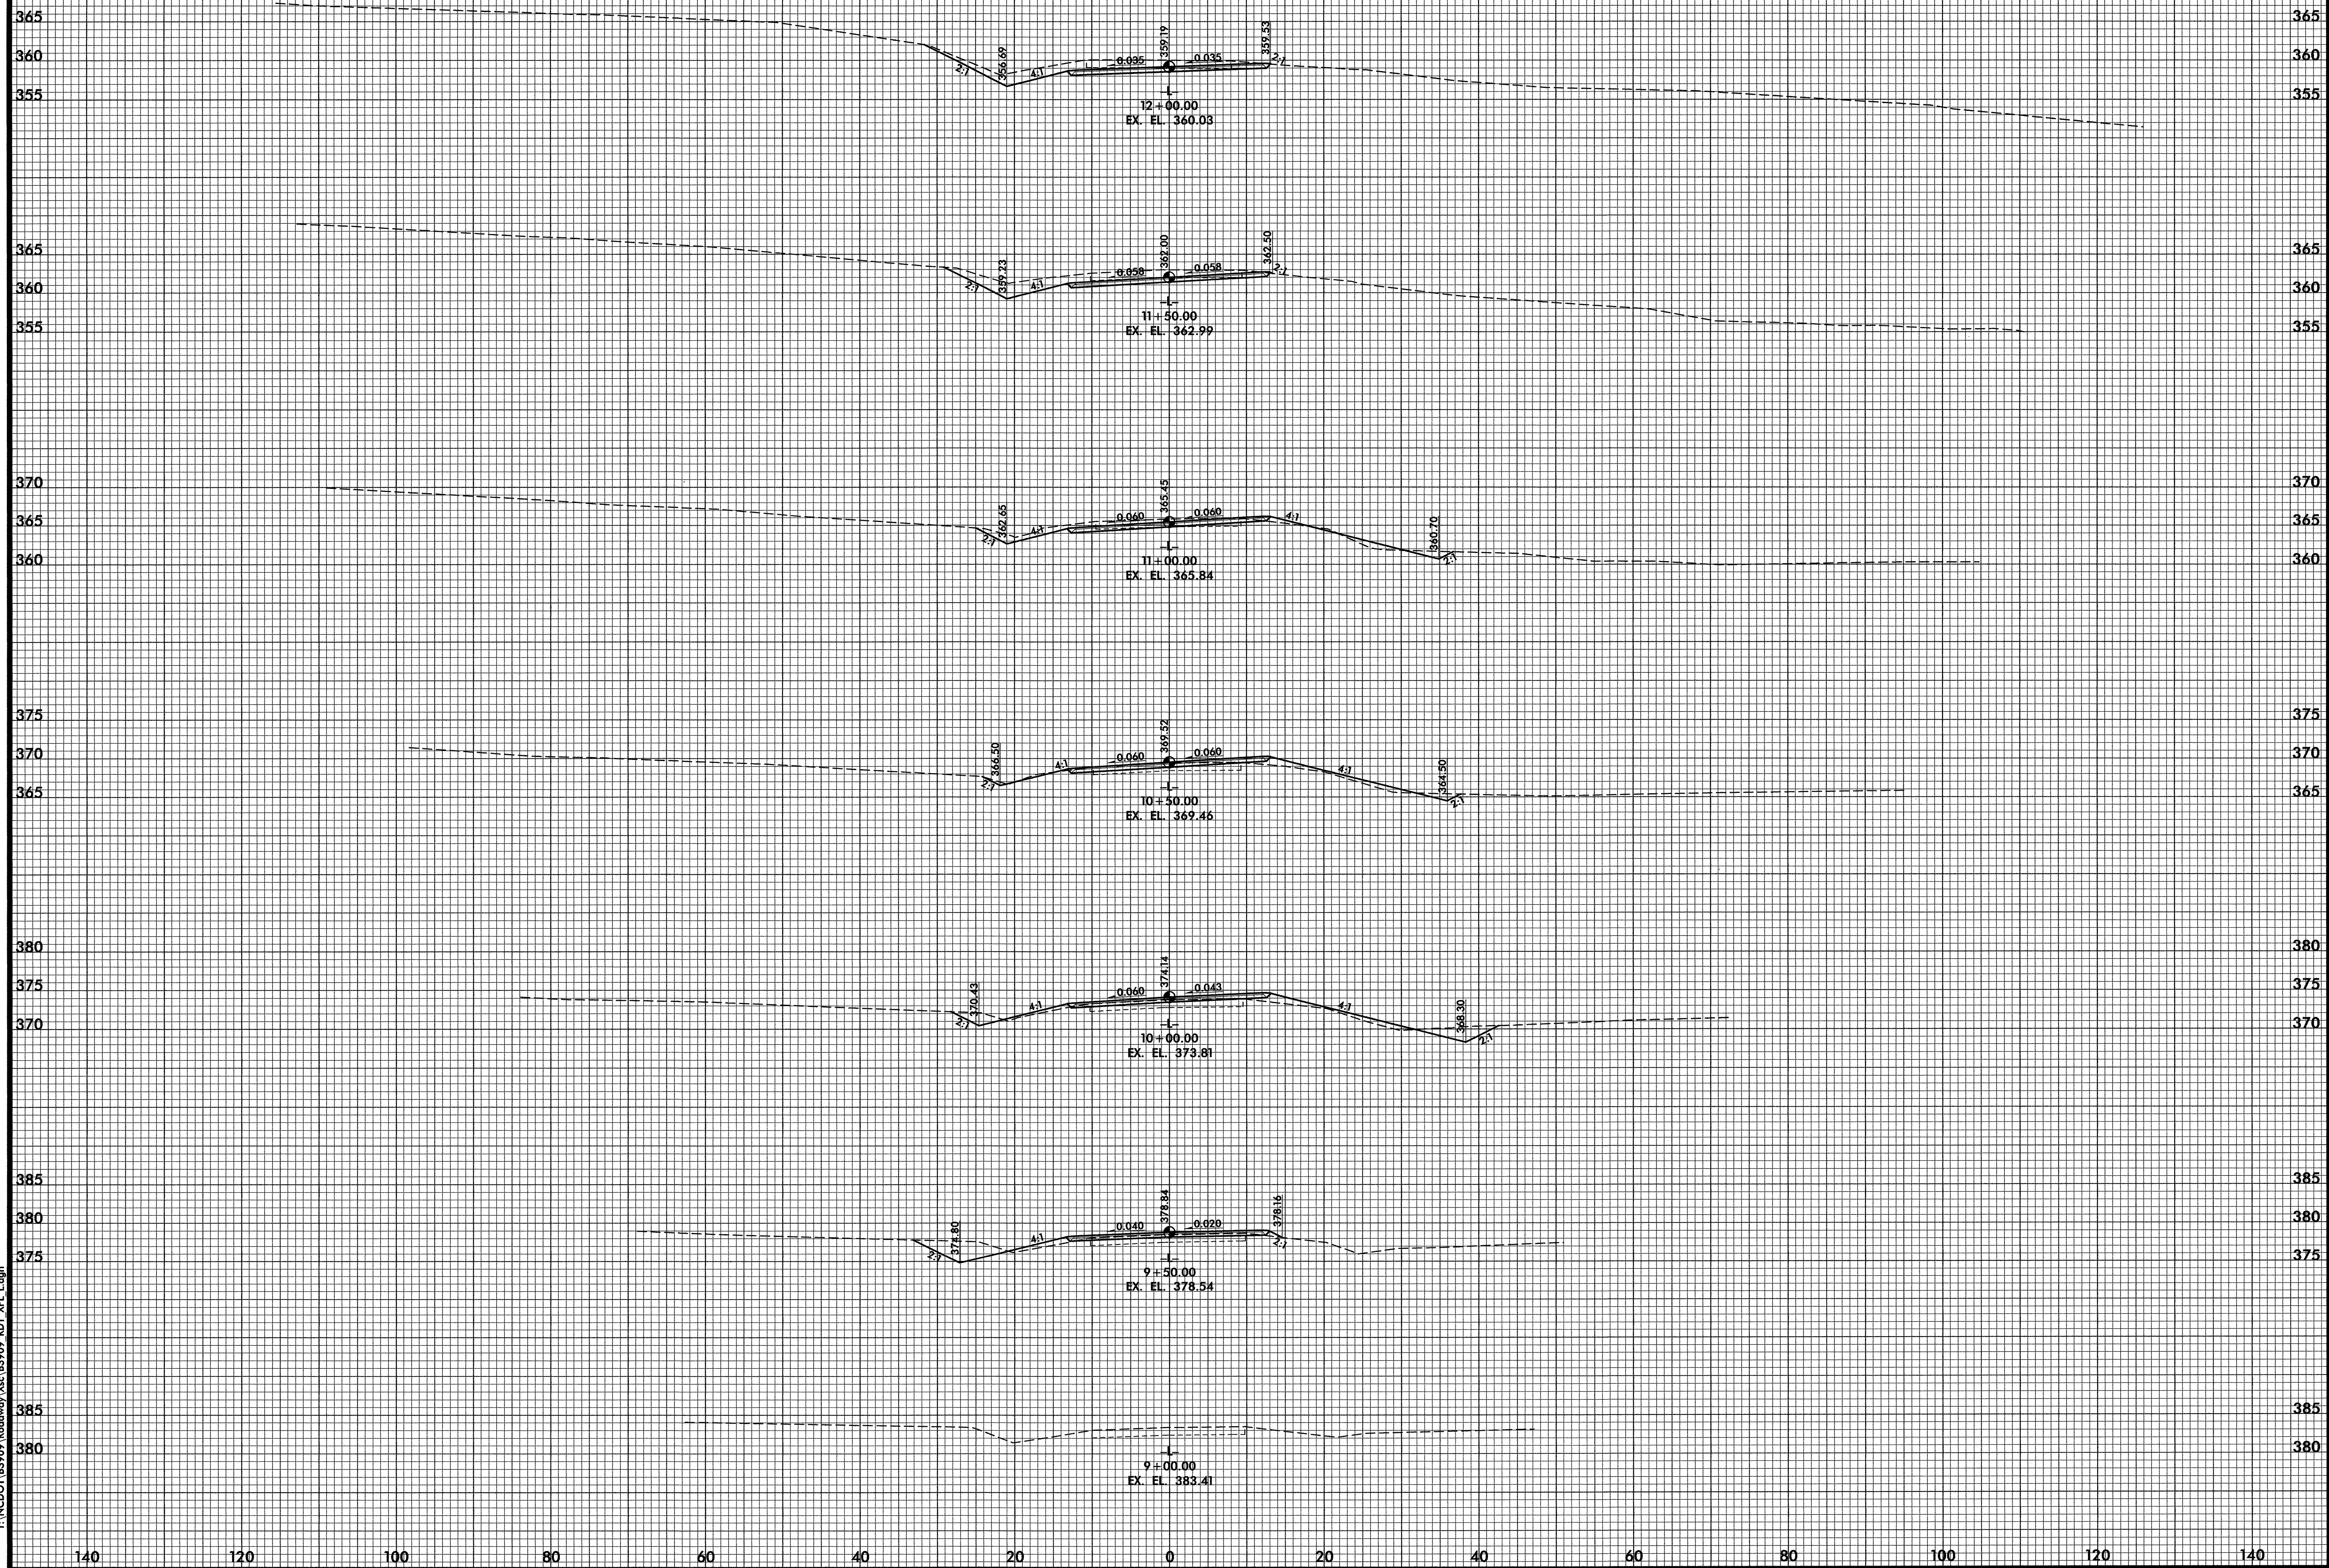


DATE: 12/27/09
 TIME: 5:59:46 PM
 P:\NCDOT\B3909\Roadway\Xsc\B3909_RDY_XPL_L.dgn

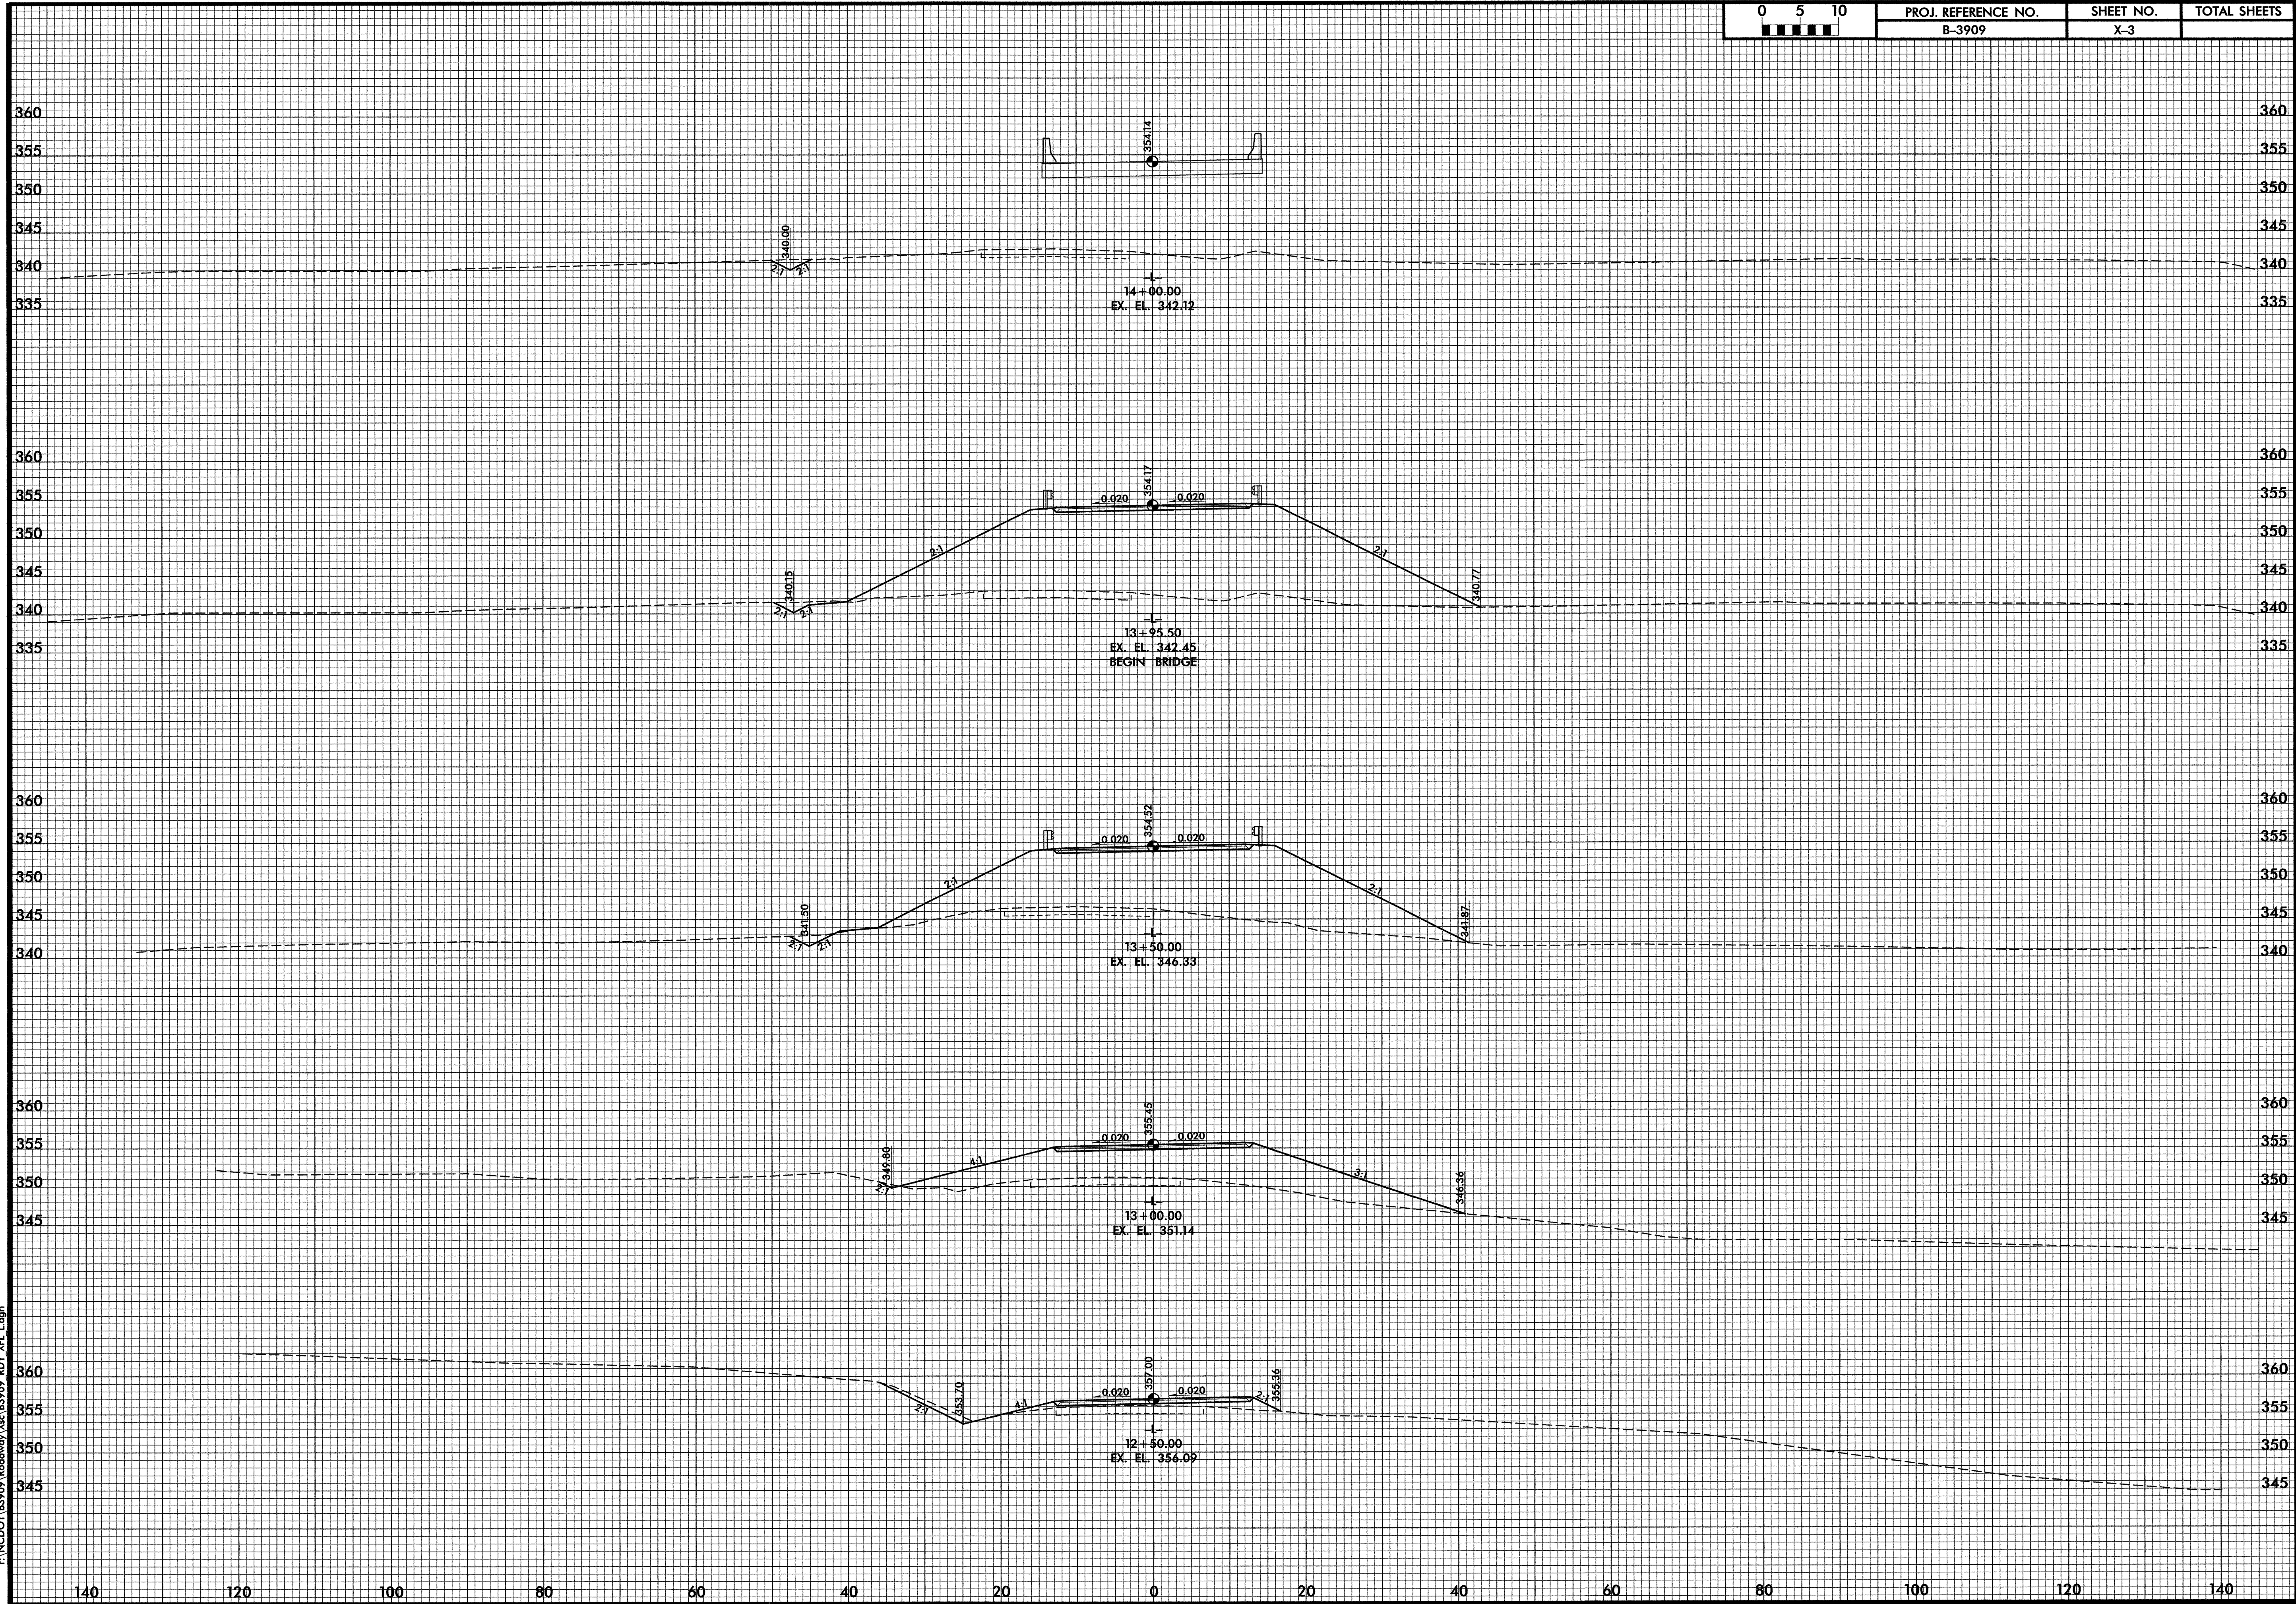

DATE: 12/2/09
 TIME: 5:59:49 PM
 r:\ncdot\B3909\Roadway\3d\B3909_RDY_XPL_L.dgn

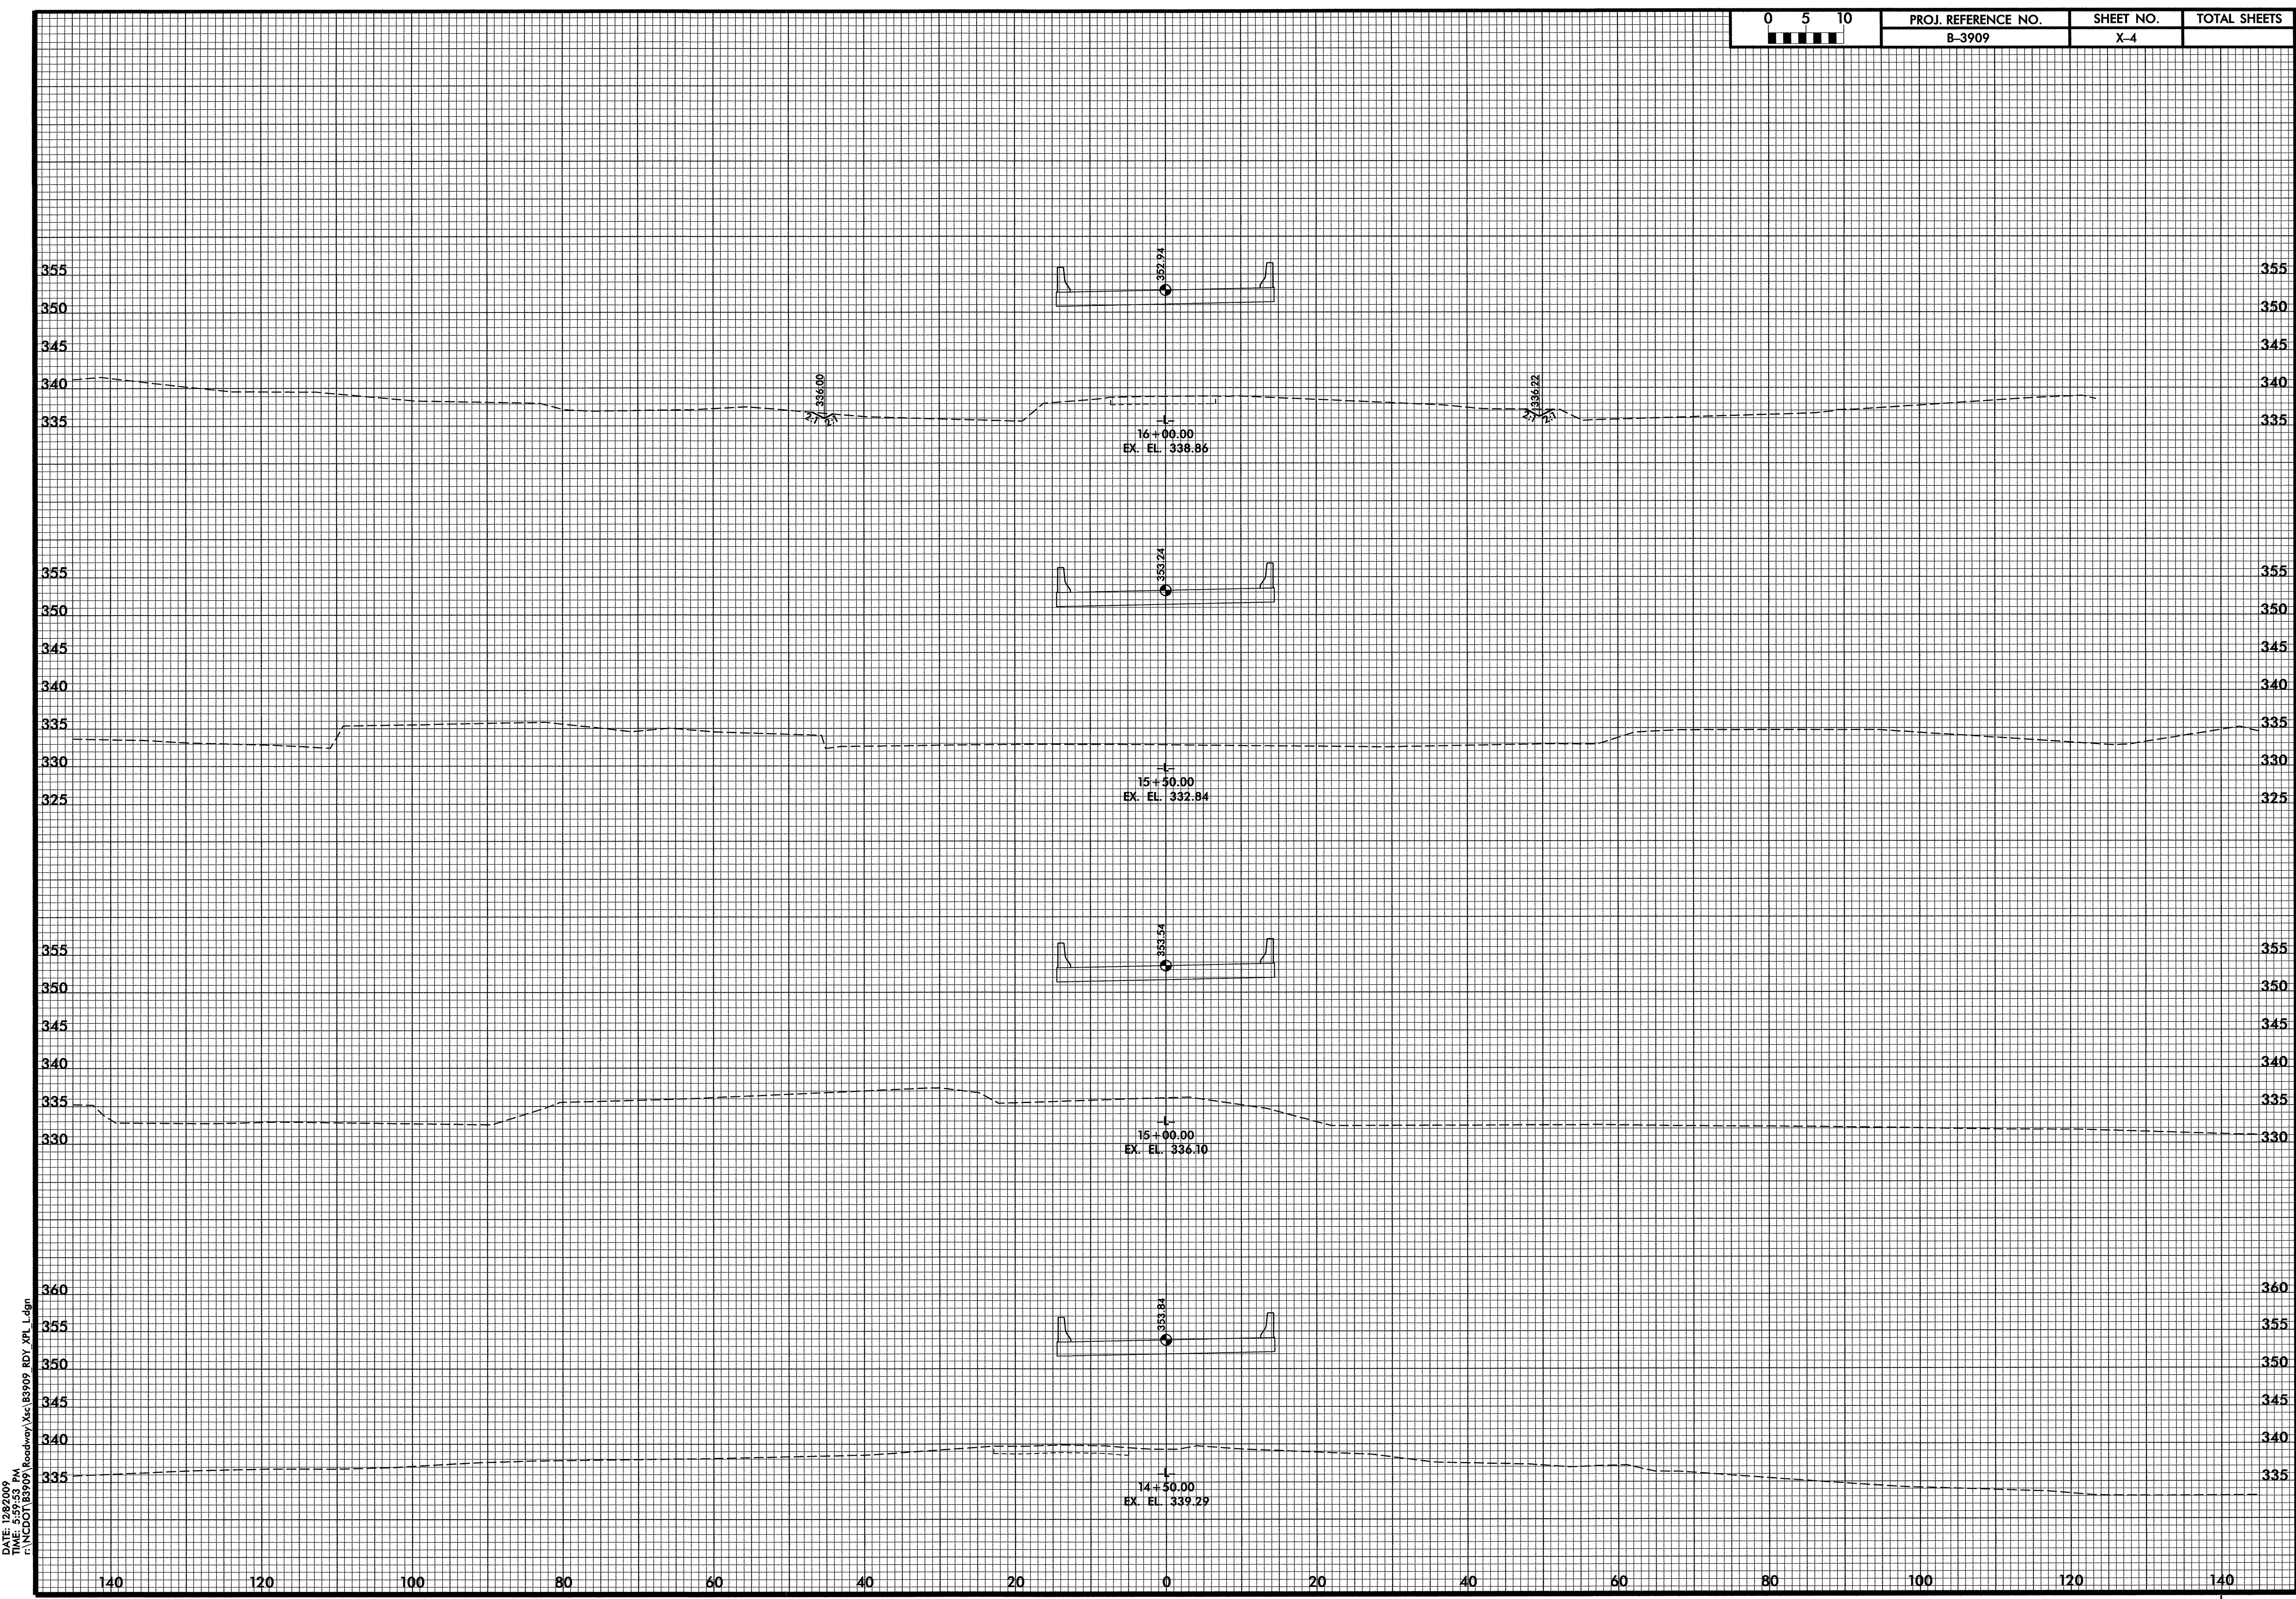


DATE: 12/8/2009
 TIME: 5:59:53 PM
 r:\NCDOT\B3909\Roadway\Xsec\B3909_RDY_XPL_L.dgn

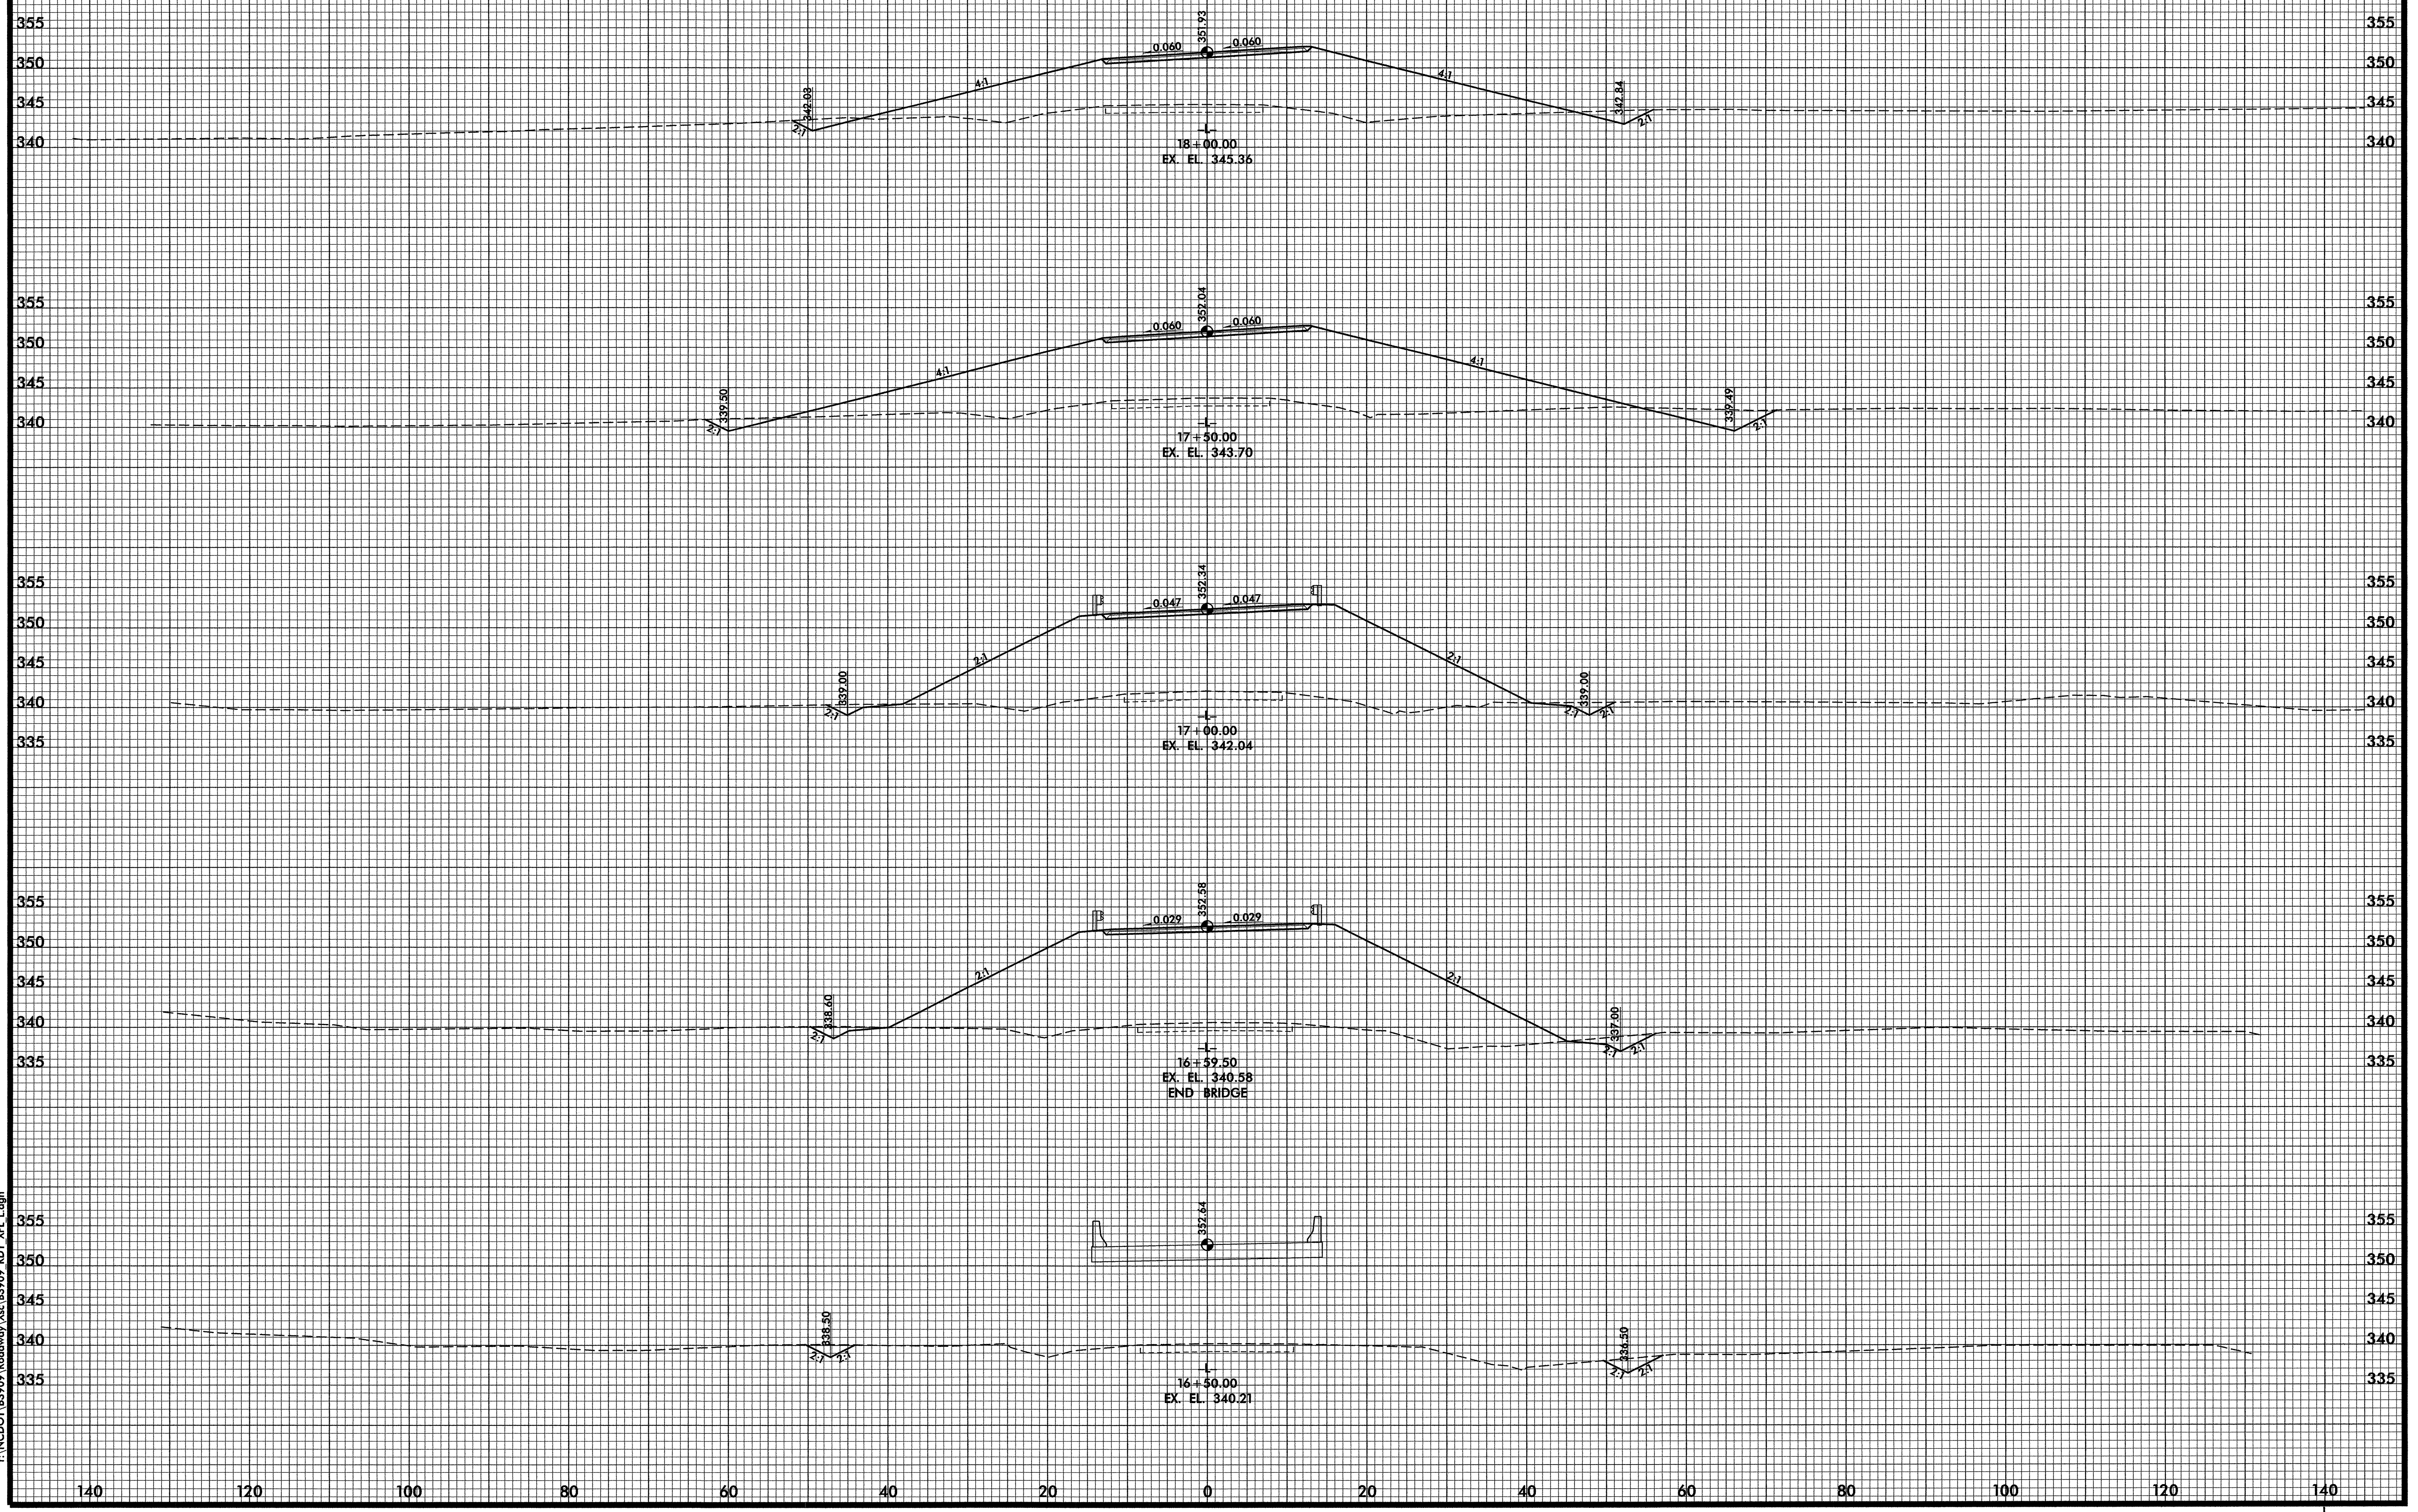

DATE: 12/22/09
 TIME: 5:59:57 PM
 P:\NCDOT\B3909\Roadway\Xc\B3909_RDY_XPL_L.dgn

DATE: 12/8/2009
 TIME: 6:00:01 PM
 C:\NCDOT\B3909\Roadway\Xsc\B3909_RDY_XPL_L.dgn

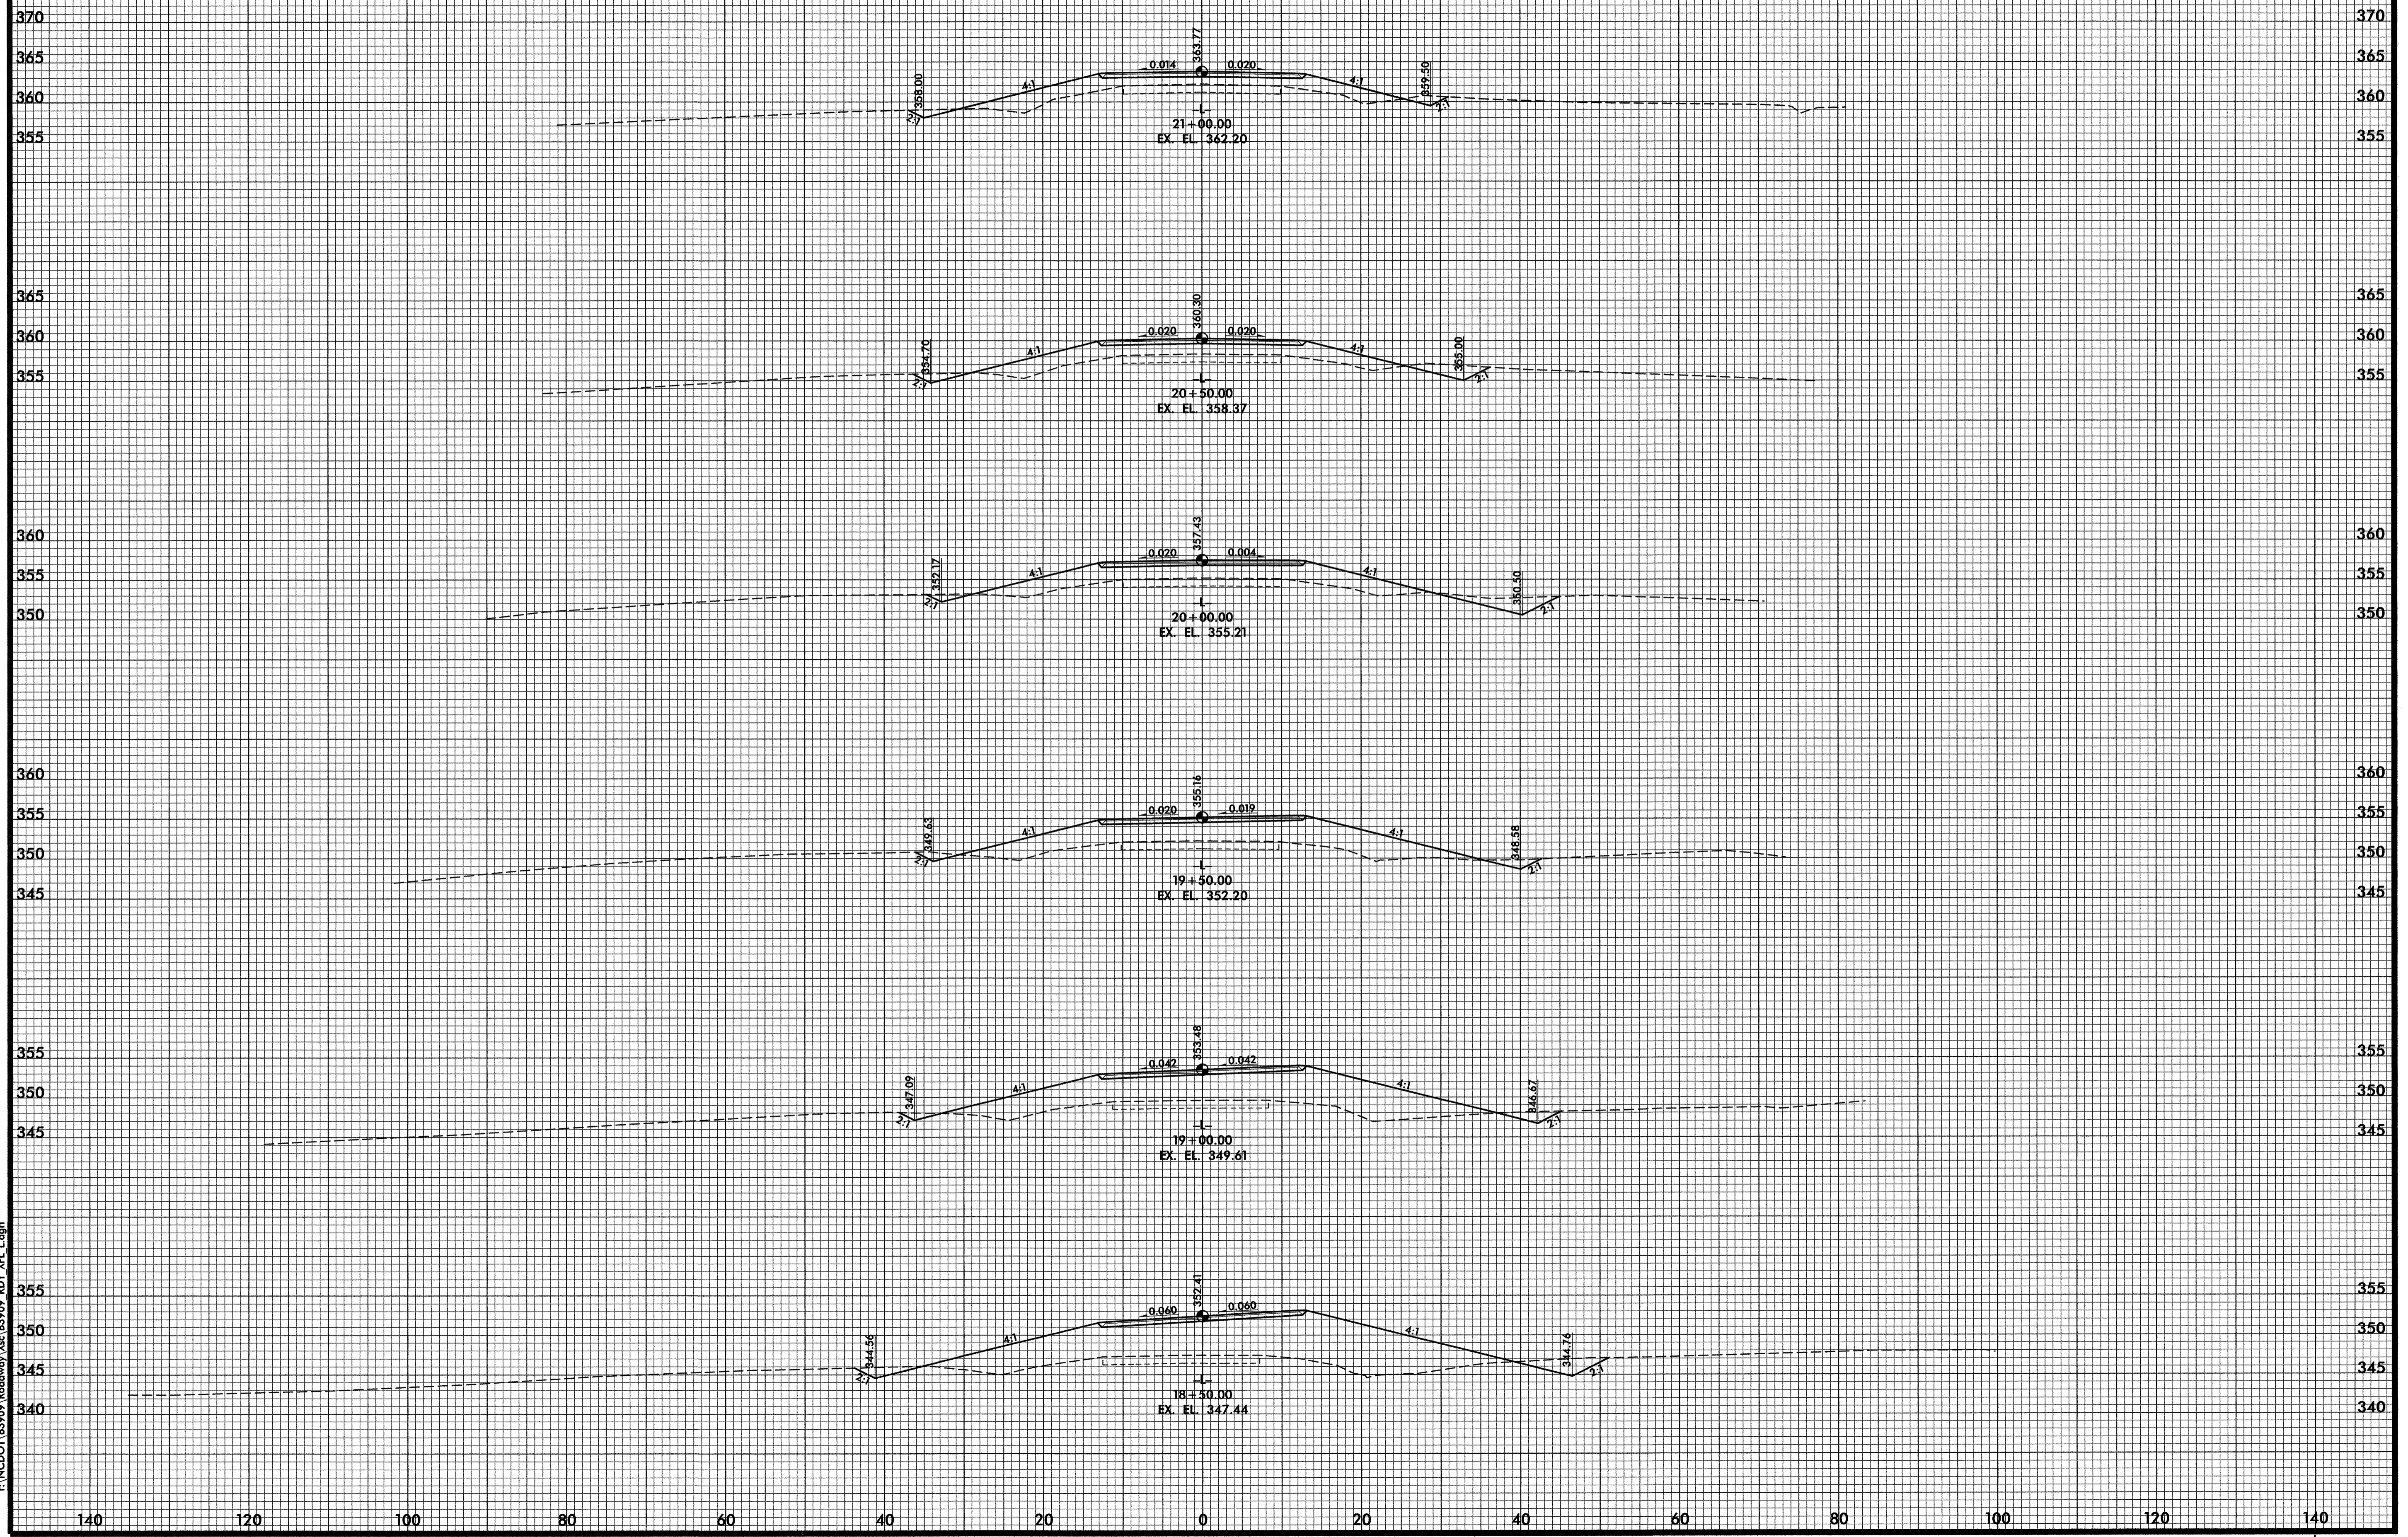

DATE: 12/8/2009
 TIME: 6:00:05 PM
 r:\ncdot\B3909\Roadway\Ac\B3909 RDY APL L.dgn

