


09/08/99

TIP PROJECT: B-4672

15-OCT-2009 13:54
r:\utilities\proj\proj\b-4672\ut_title_uoL.psh.dgn
\$\$\$\$\$USERNAME\$\$\$\$\$

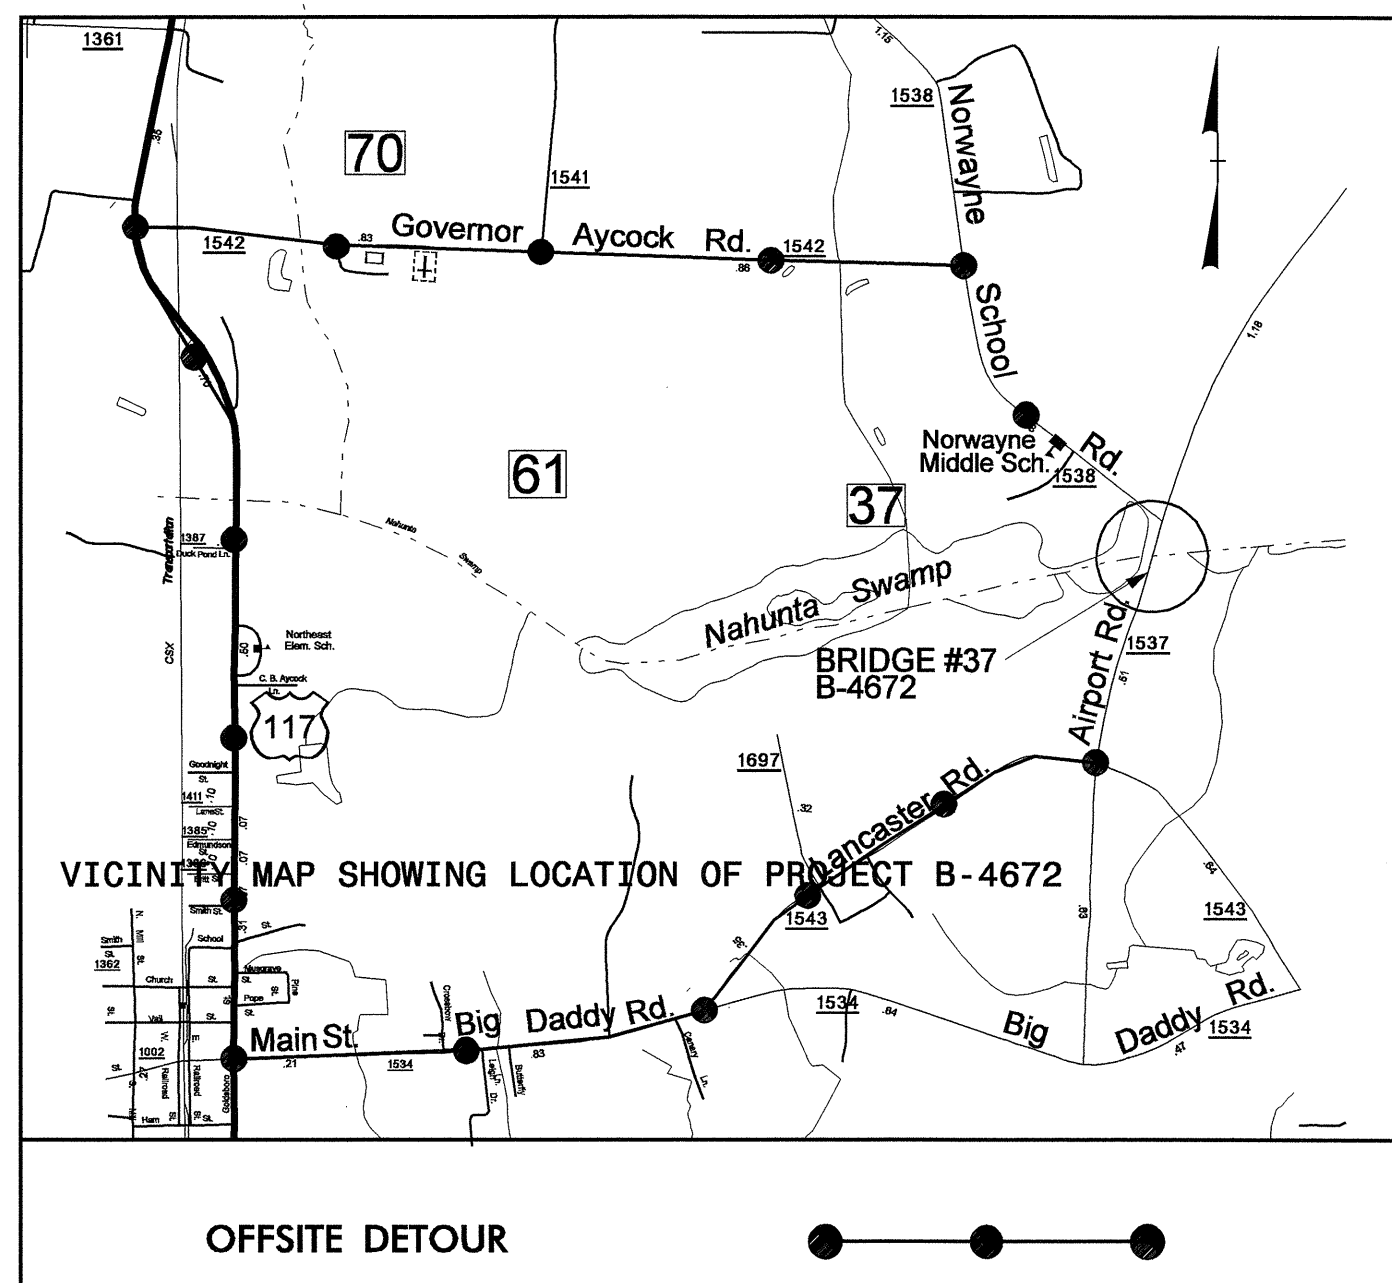



STATE OF NORTH CAROLINA
DIVISION OF HIGHWAYS

**UTILITIES BY OTHERS PLANS
WAYNE COUNTY**

**LOCATION: BRIDGE NO. 37 ON SR 1537 (AIRPORT RD.)
OVER NAHUNTA SWAMP**

TYPE OF WORK: UTILITIES BY OTHERS

T.I.P. NO.	SHEET NO.
B-4672	UO-1

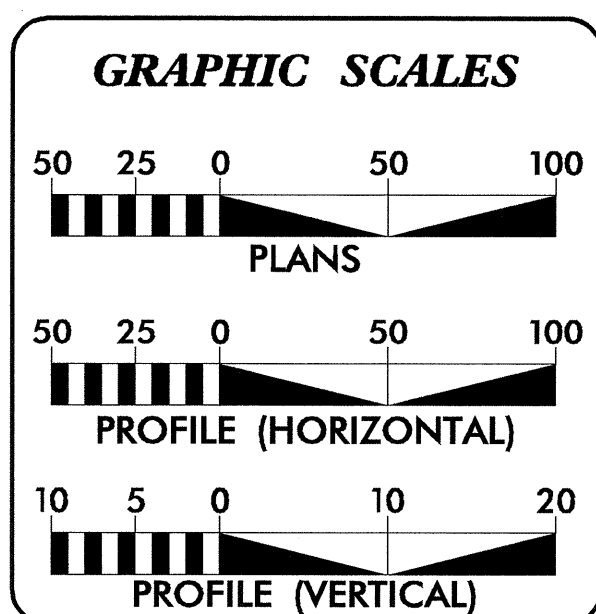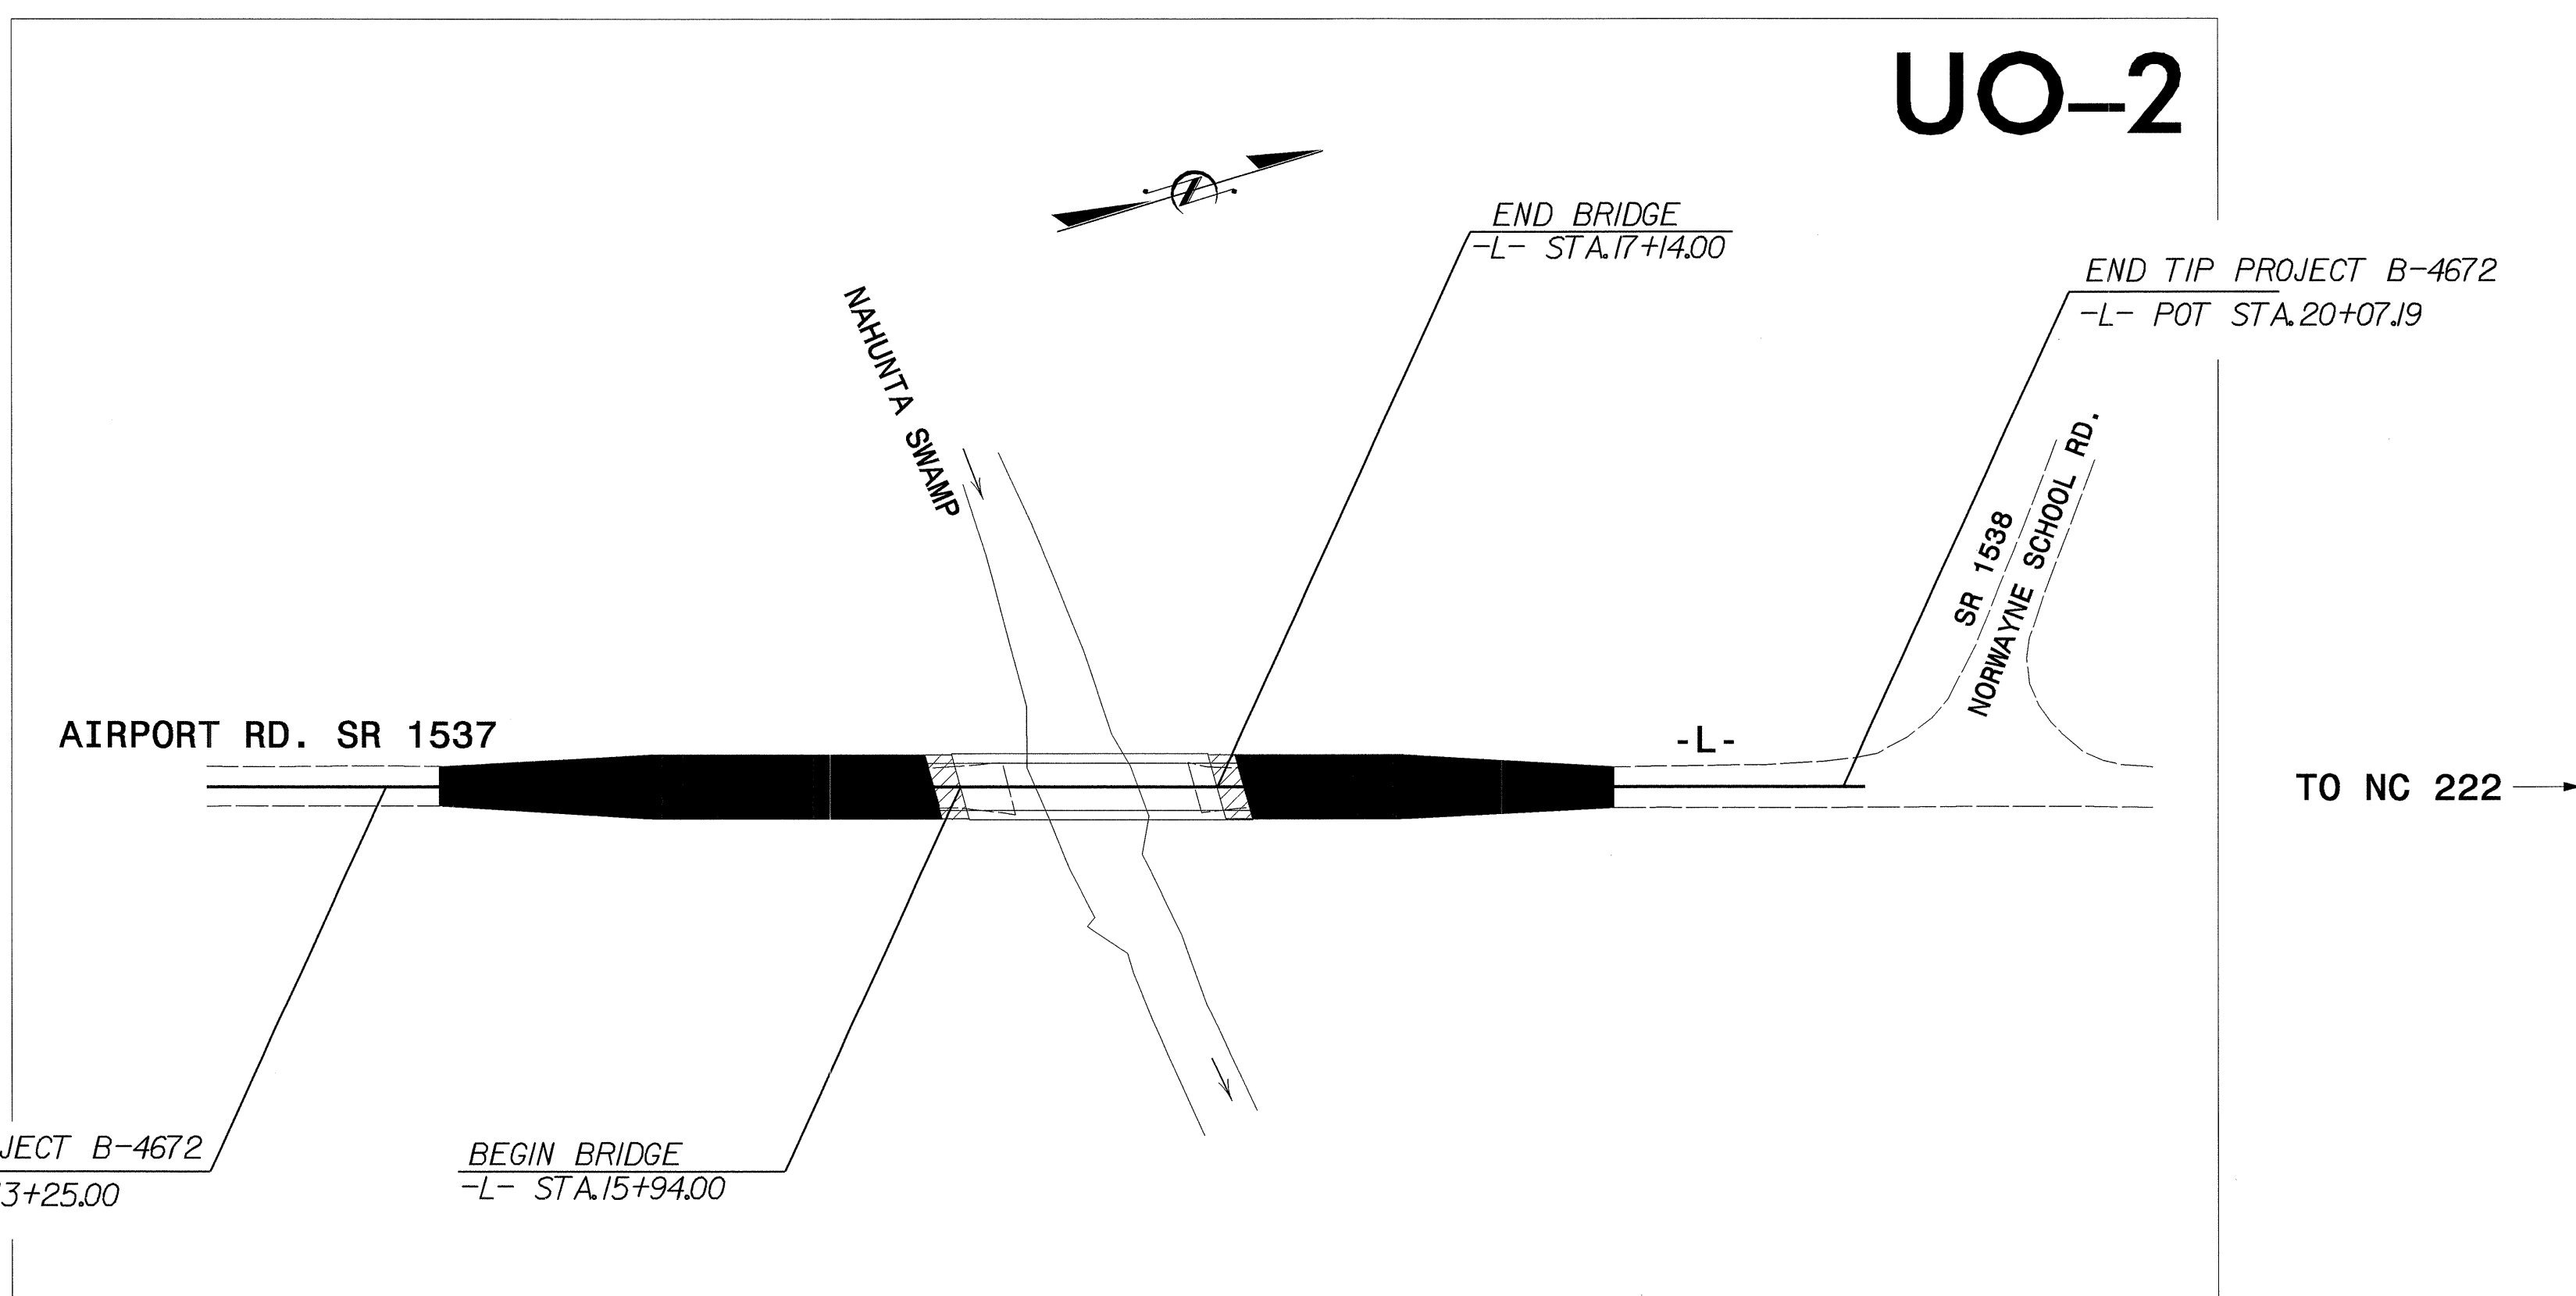

INDEX OF SHEETS	
SHEET NO.	DESCRIPTION
UO-1	TITLE SHEET
UO-2	UTILITY BY OTHERS PLAN SHEET

UTILITY OWNERS ON PROJECT
(1) TRI COUNTY EMC - POWER (DISTRIBUTION)
(2) EMBARQ - TELEPHONE
(3) BELFAST-PATETOWN SANITARY DISTRICT - WATER







PREPARED IN THE OFFICE OF:
**DIVISION OF HIGHWAYS
UTILITIES ENGINEERING
SECTION**

1591 MAIL SERVICES CENTER
RALEIGH NC 27699-1591
PHONE (919) 250-4128
FAX (919) 250-4119

Roger Worthington, P.E. UTILITIES SECTION ENGINEER
R. B. WILKINS, P.E. UTILITIES SQUAD LEADER PROJECT ENGINEER
MICHAEL R. BRIGHT UTILITIES PROJECT DESIGNER

UTILITIES BY OTHERS

NOTE:
ALL PROPOSED UTILITY WORK
SHOWN ON THIS SHEET WILL
BE DONE BY OTHERS

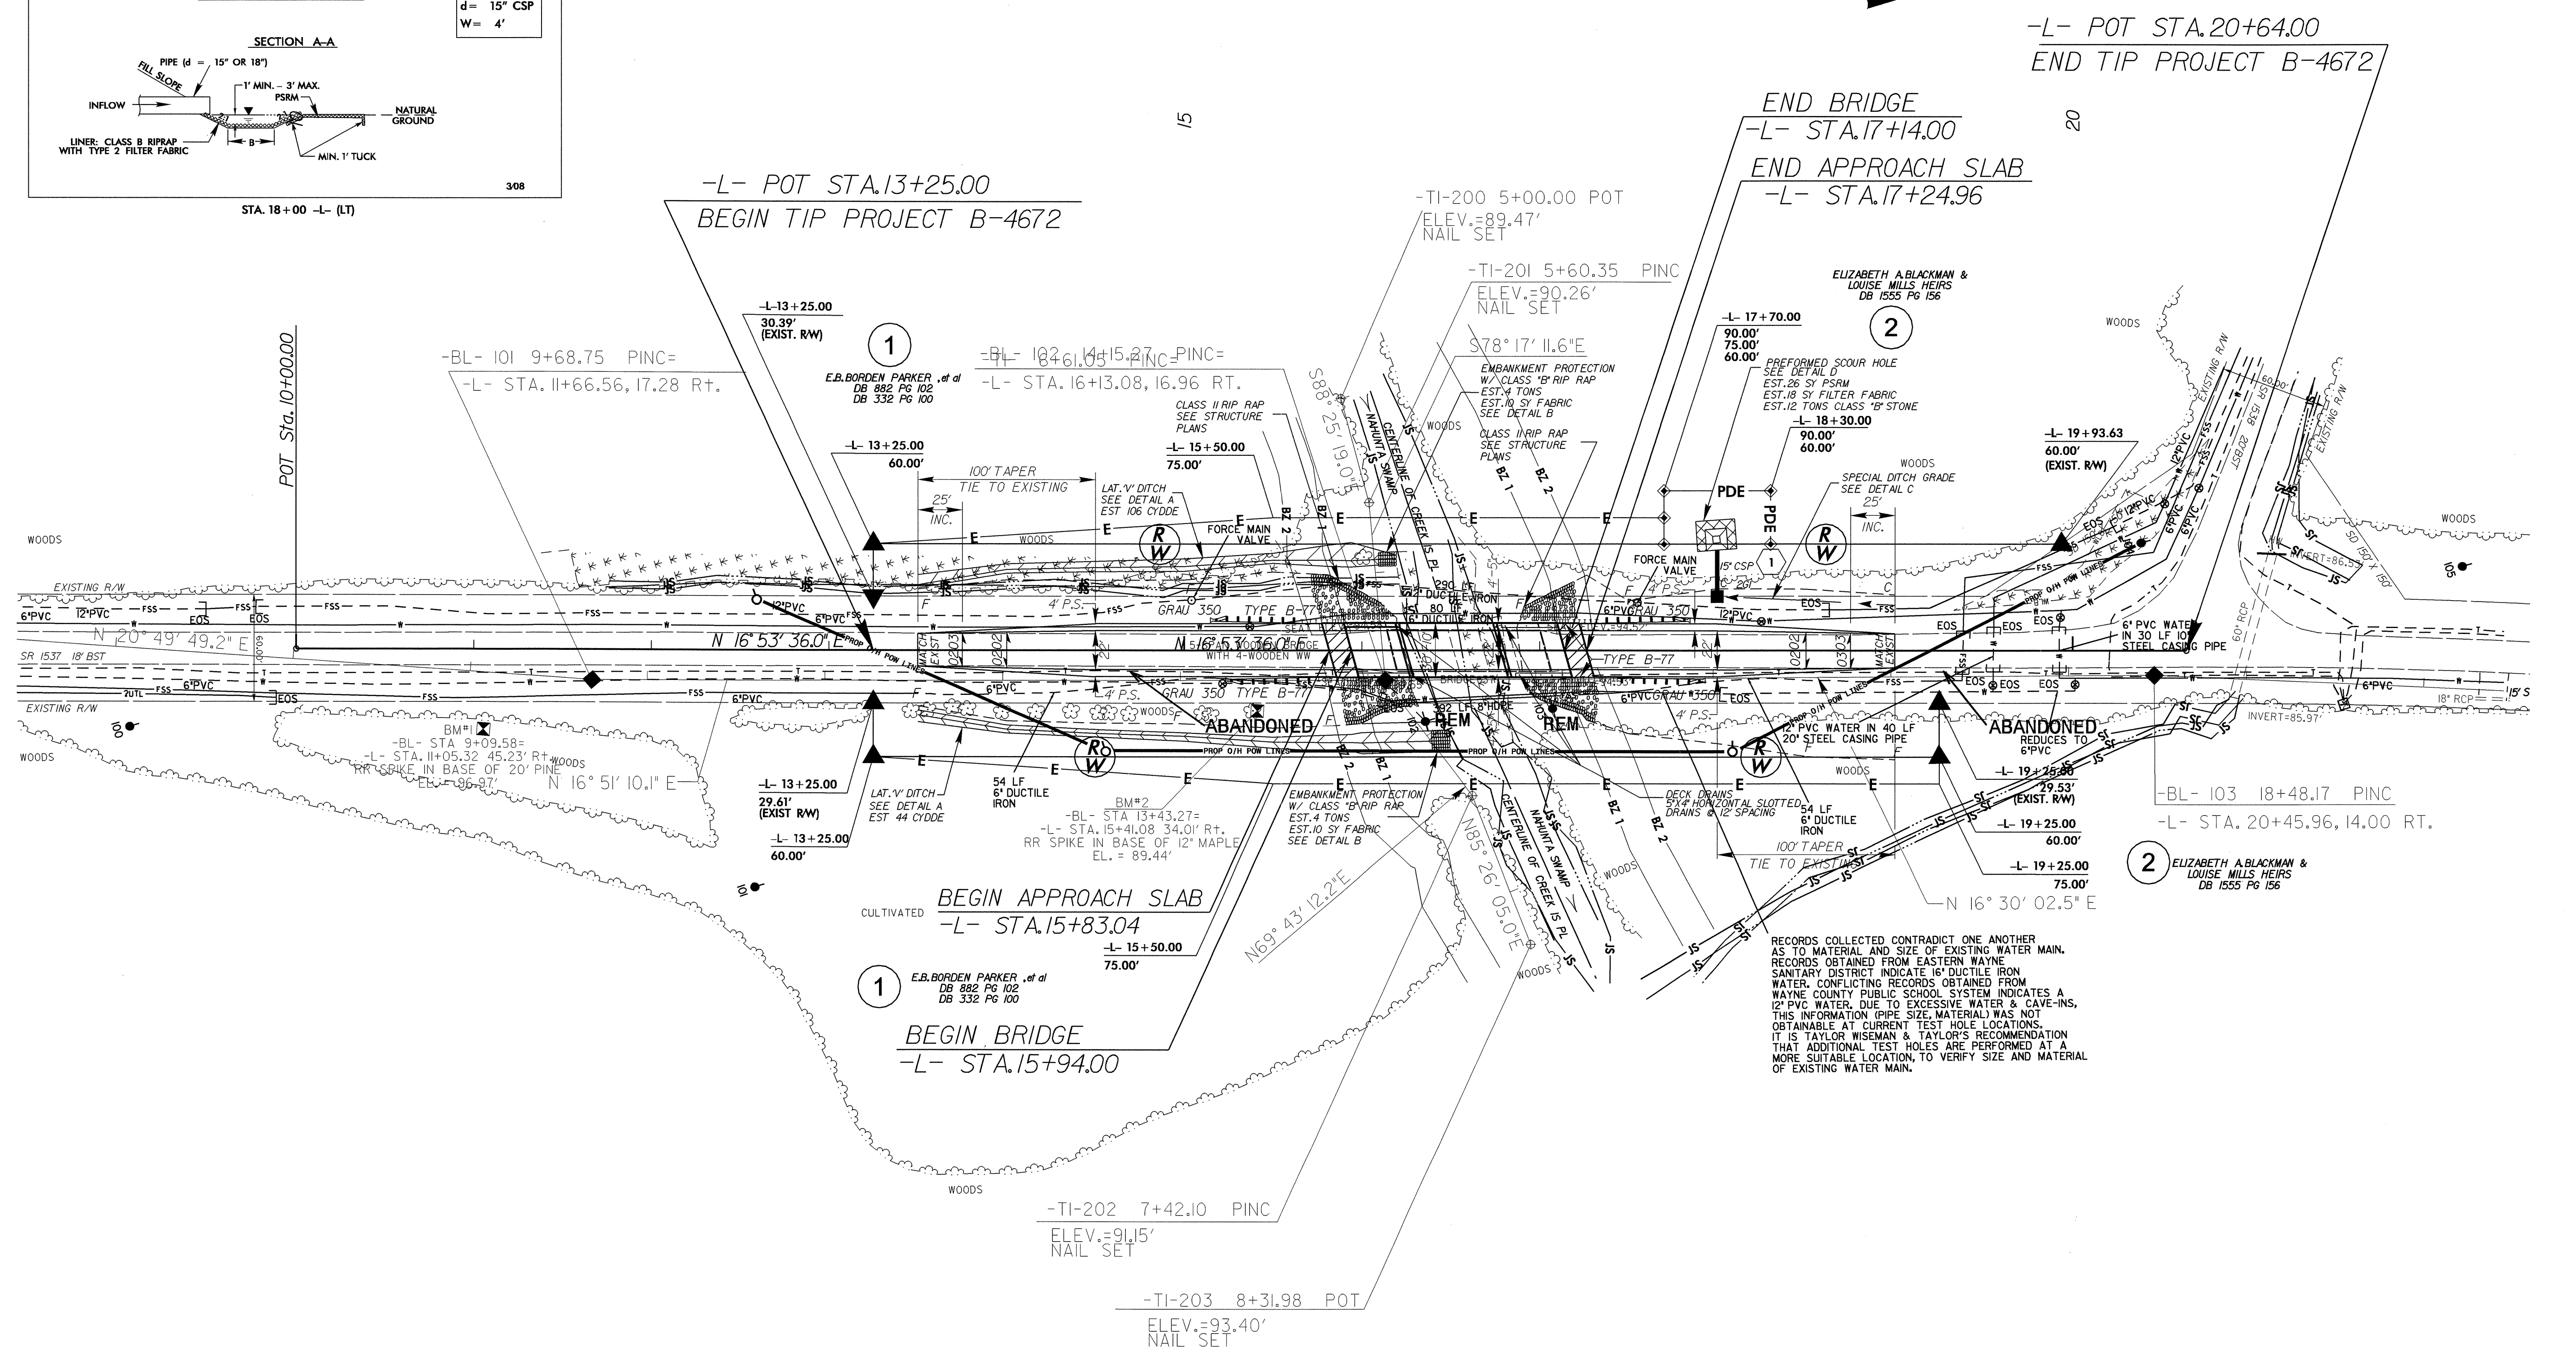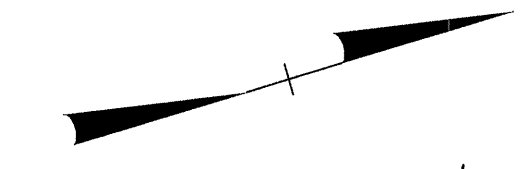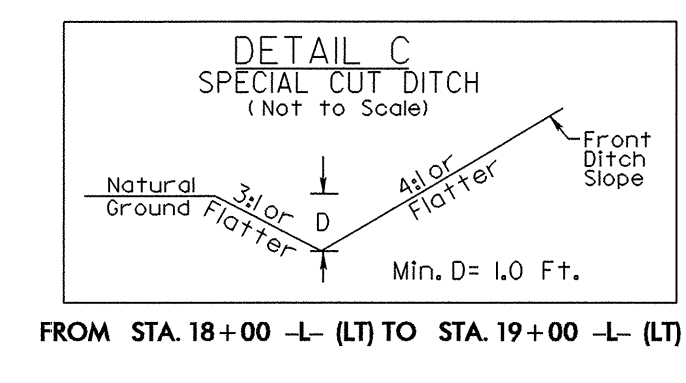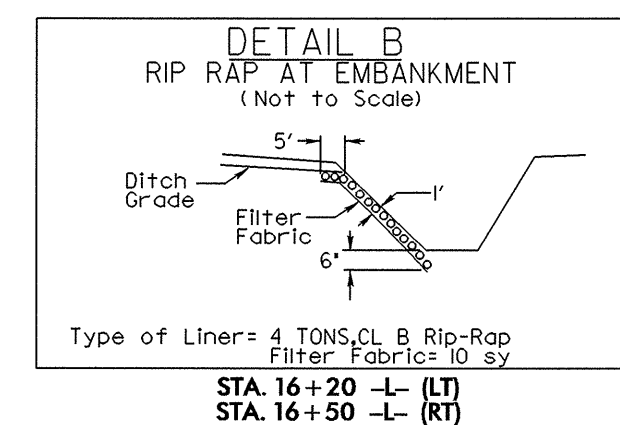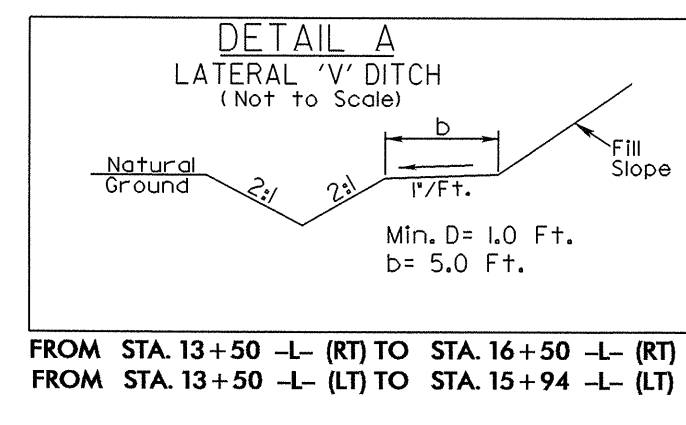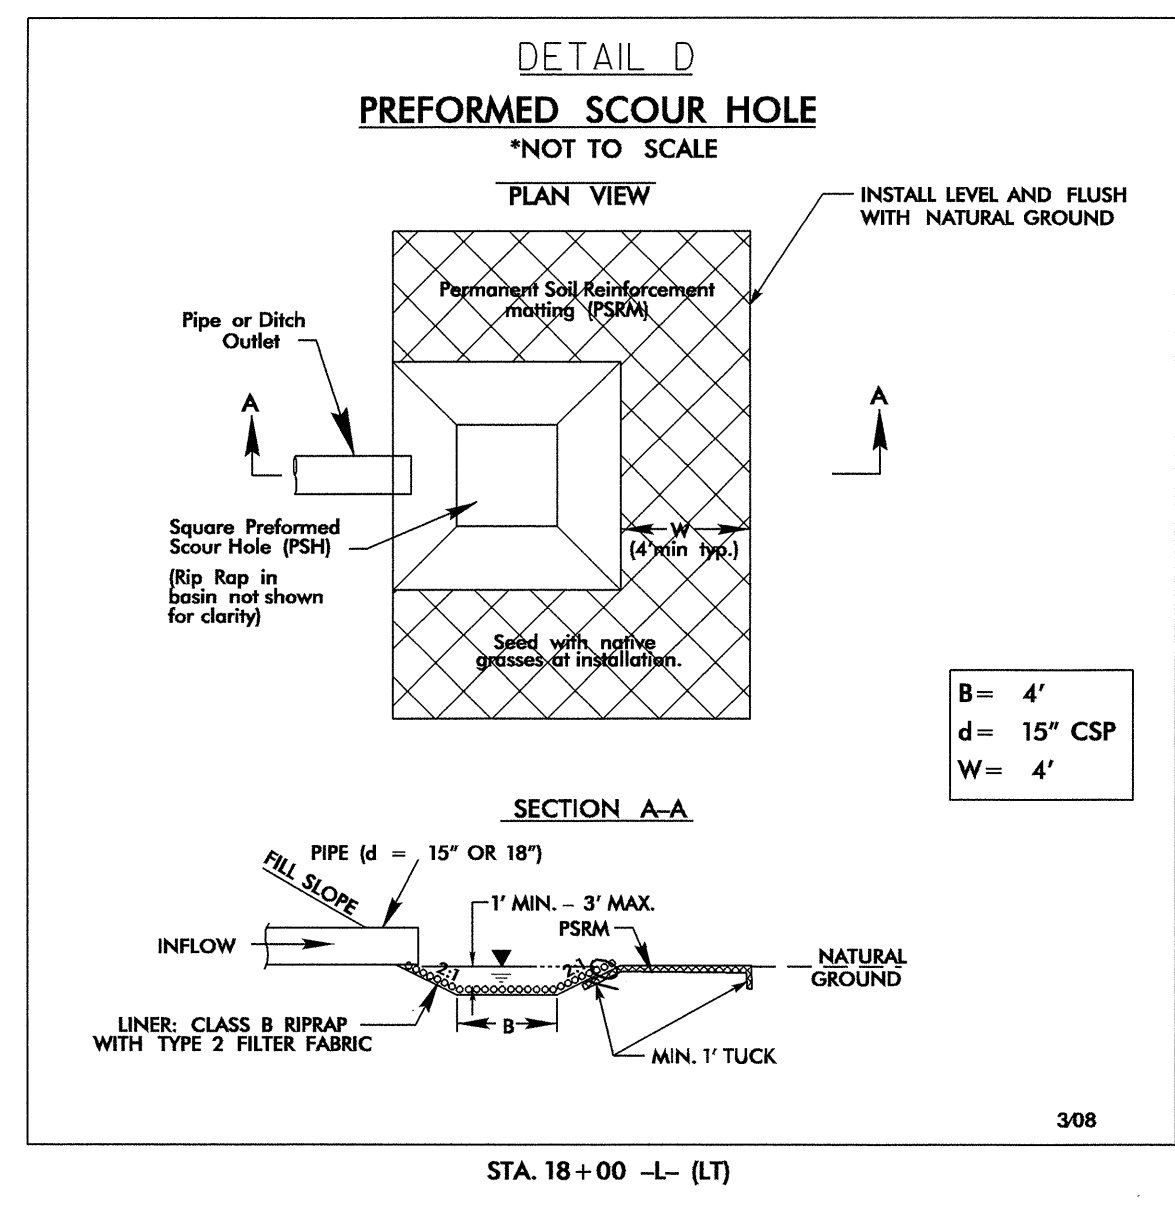

15-OCT-2009 13:46
 r:\utilities\schu\proj\B-4672-ut-4_uo2_psh.dgn
 5/14/09