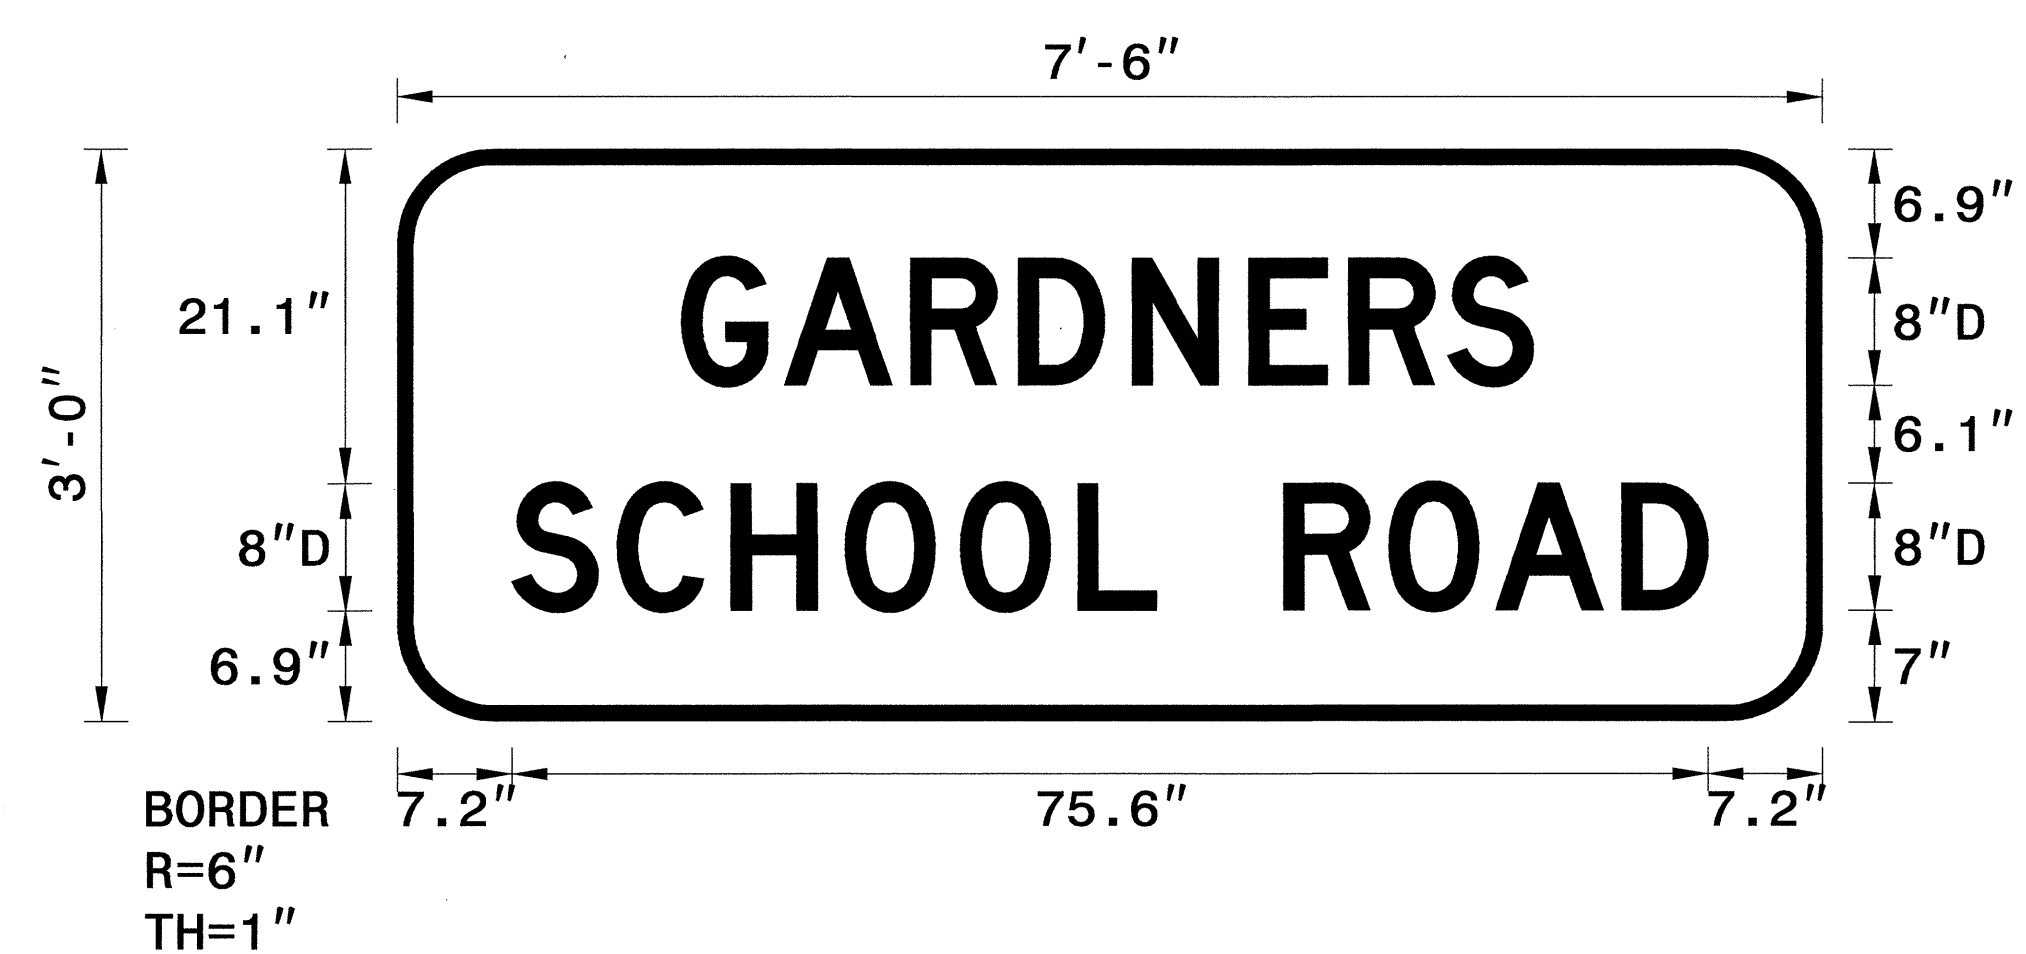


<p>SIGN NUMBER: SP-1 TYPE: D QUANTITY: 1</p> <p>SIGN WIDTH: 7'-6" HEIGHT: 3'-0" TOTAL AREA: 22.5 Sq.Ft.</p> <p>BORDER TYPE: FLUSH RECESS: 0" WIDTH: 1" RADII: 6"</p> <p>NO. Z BARS: LENGTH:</p>	<p>BACKG COLOR: FLOURESCENT ORANGE COPY COLOR: BLACK</p> <table border="1"> <thead> <tr> <th>SYMBOL</th> <th>X</th> <th>Y</th> <th>WID</th> <th>HT</th> </tr> </thead> <tbody> <tr><td> </td><td> </td><td> </td><td> </td><td> </td></tr> <tr><td> </td><td> </td><td> </td><td> </td><td> </td></tr> <tr><td> </td><td> </td><td> </td><td> </td><td> </td></tr> <tr><td> </td><td> </td><td> </td><td> </td><td> </td></tr> <tr><td> </td><td> </td><td> </td><td> </td><td> </td></tr> </tbody> </table> <p>MAT'L: 0.125" (3.2 mm) ALUMINUM</p>	SYMBOL	X	Y	WID	HT																										<p>DESIGN BY: D.P. PROJECT ID: B-4680</p> <p>CHECKED BY: A.I.A. DIV: 4</p> <p>DATE: Feb 11, 2009</p>
SYMBOL	X	Y	WID	HT																												

USE NOTES: 1,2

1. Legend and border shall be direct applied Grade C sheeting.
2. Background shall be Grade C reflective sheeting.
3. Shields shall be on 0.032" (0.8mm) aluminum and demountable.
4. Shields shall be Grade A, B, or C sheeting.
5. Bottom panel shall be yellow Grade C sheeting. Legend shall be direct applied black non-reflective sheeting. Yellow panel is:

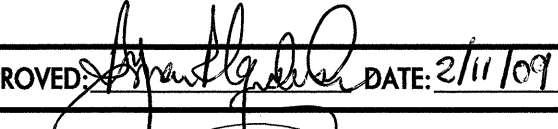
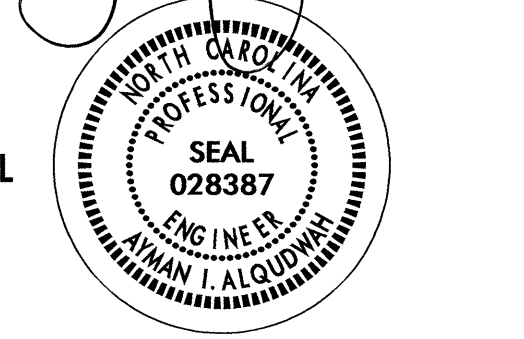



Spacing Factor is 1 unless specified otherwise

LETTER POSITIONS

Letter spacings are to start of next letter

	Letter Spacing										Series/Size
	G	A	R	D	N	E	R	S			Text Length
	17.9	6.5	8	6.8	7.2	7.4	6.3	6.2	5.4	18.2	D 2000
											53.8
											D 2000
	7.2	6.6	7.2	7.2	7.3	7.4	5	42.1			40.7
											D 2000
	56	6.6	6.7	8	5.4	7.2					26.8

<p>APPROVED:  DATE: 2/11/09</p> <p>SEAL</p> 	<p>SPECIAL SIGN DESIGN</p>							
<p>SCALE: NONE DATE: 02/11/09 DWG. BY: D. PILLAR DESIGN BY: D. PILLAR REVIEWED BY: A. ALQUDWAH</p>		<table border="1"> <tr> <td align="center" colspan="2">REVISIONS</td> </tr> <tr> <td> </td> <td> </td> </tr> <tr> <td> </td> <td> </td> </tr> </table>	REVISIONS					
REVISIONS								