



8/23/99

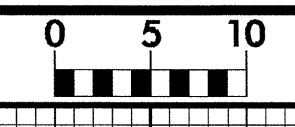


PROJ. REFERENCE NO. B-3404	SHEET NO. X-1
-------------------------------	------------------

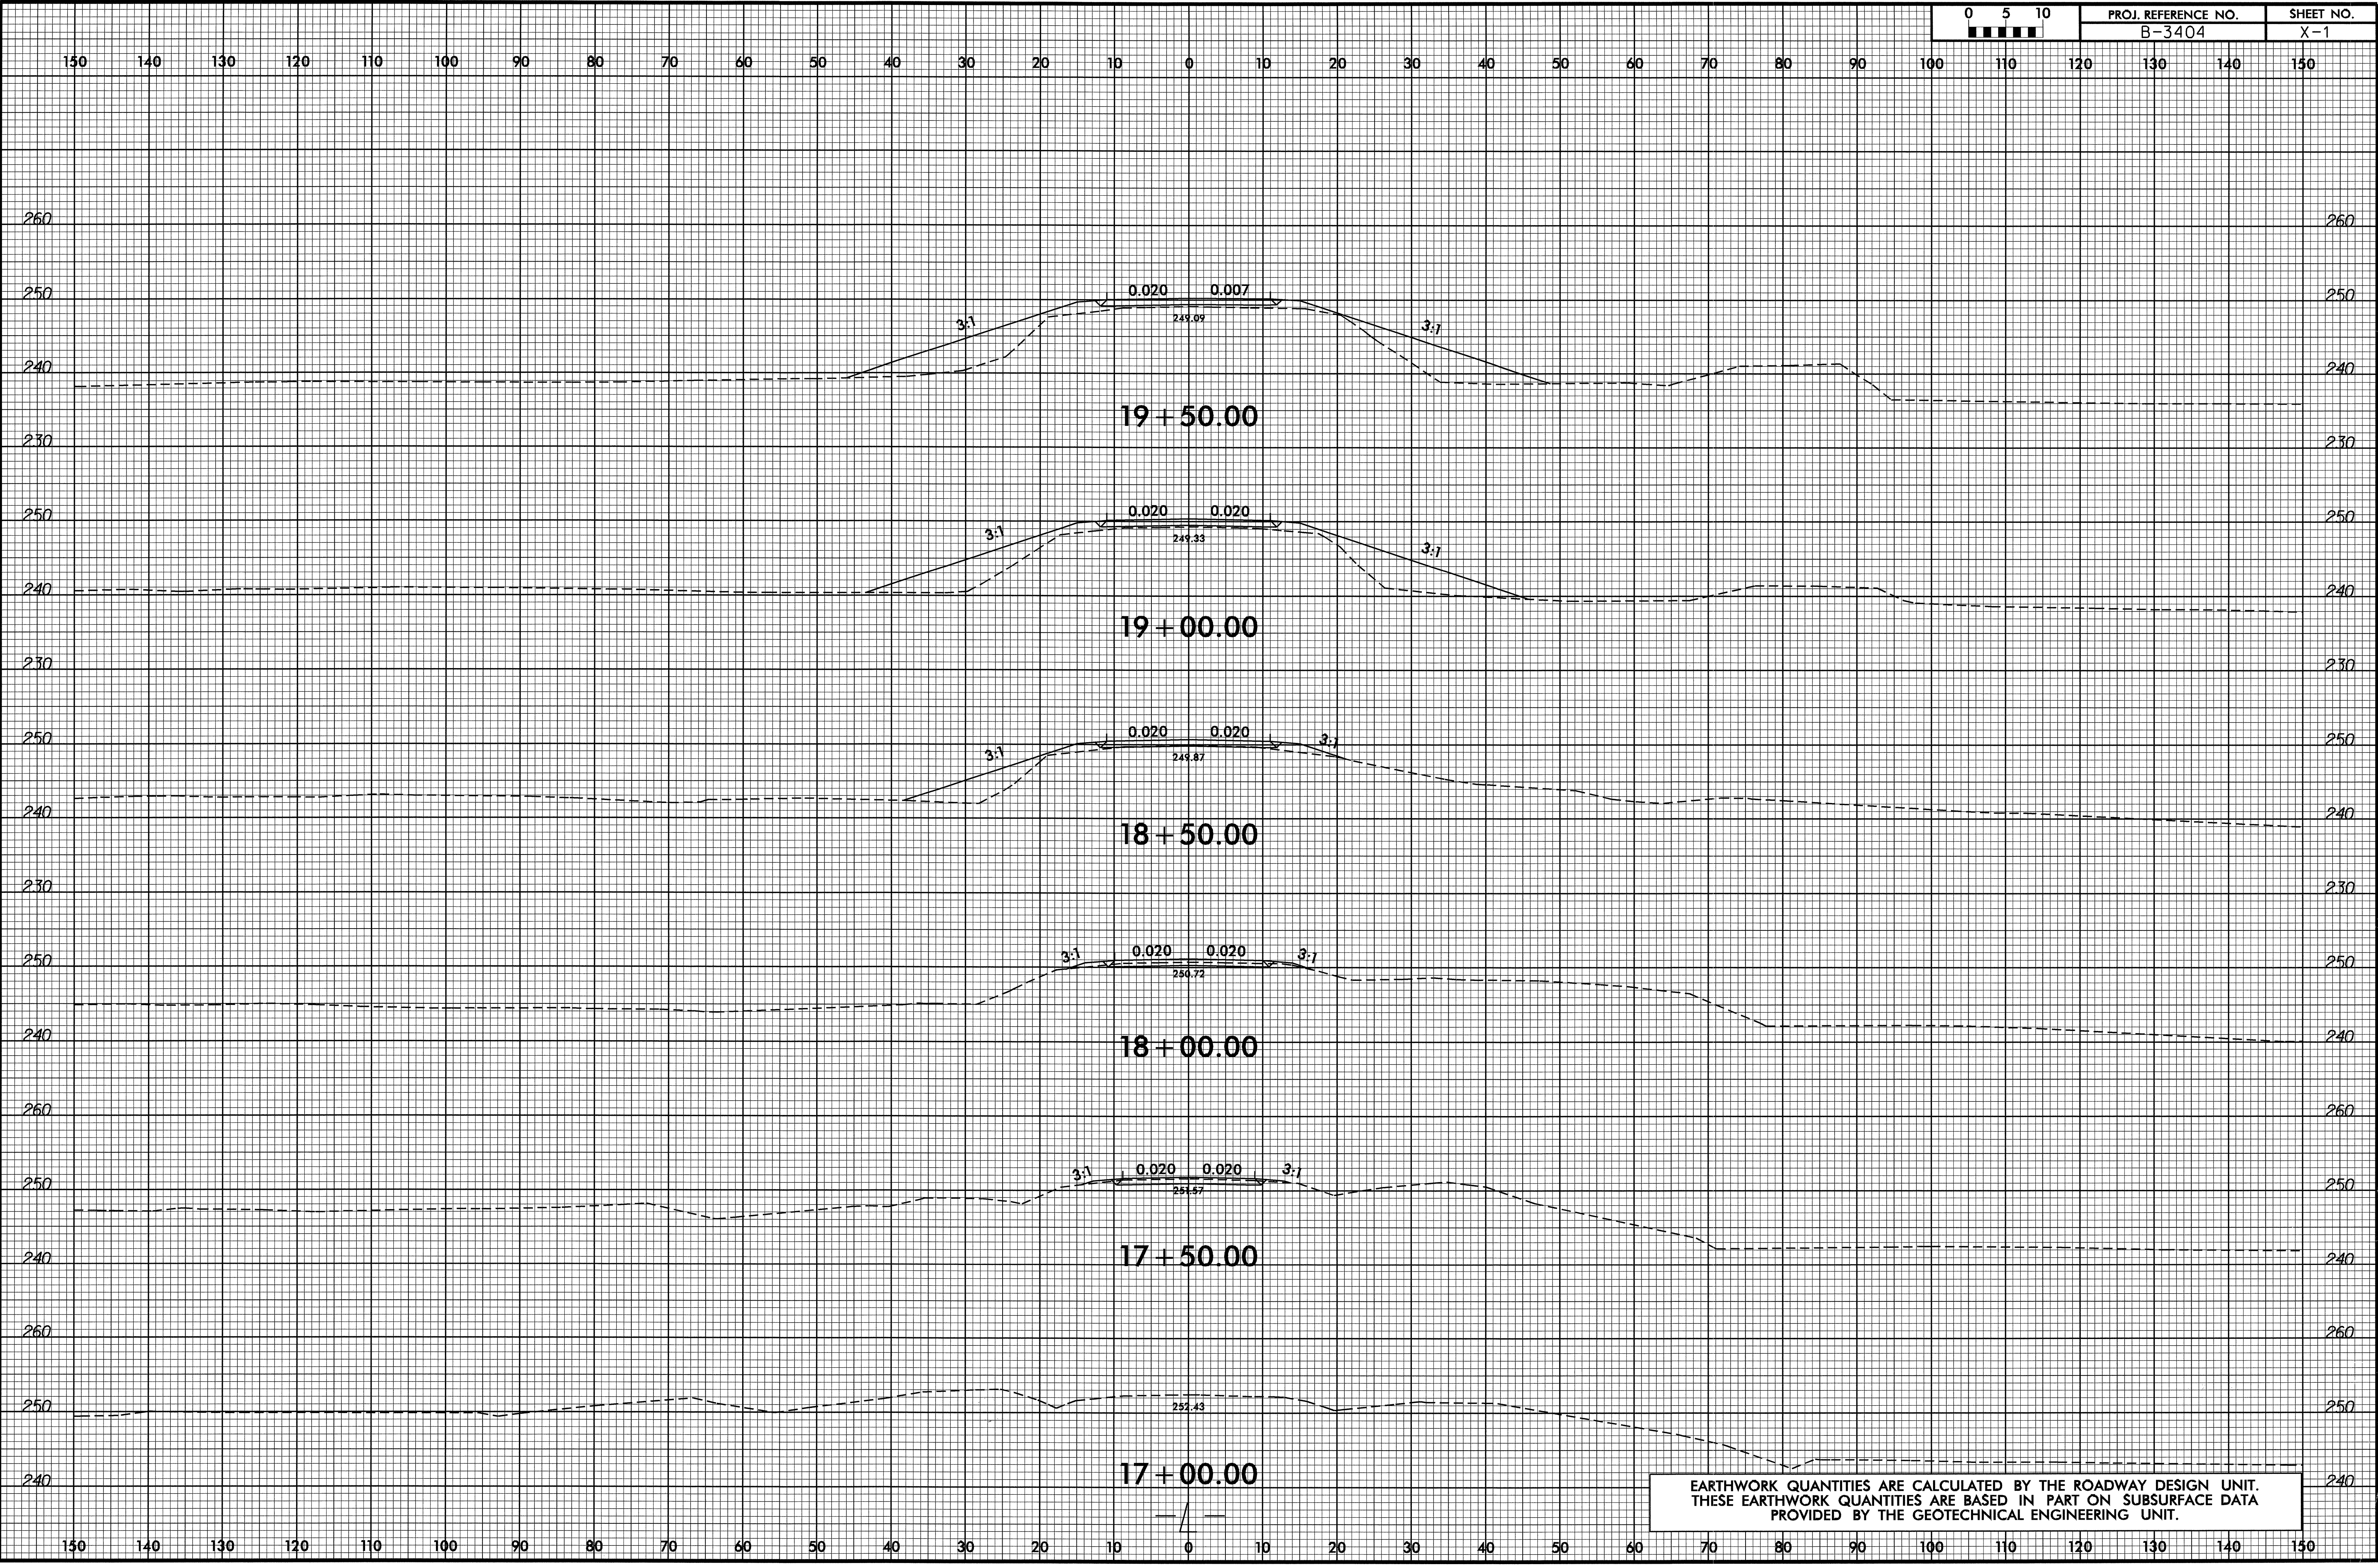


EARTHWORK QUANTITIES ARE CALCULATED BY THE ROADWAY DESIGN UNIT.
 THESE EARTHWORK QUANTITIES ARE BASED IN PART ON SUBSURFACE DATA
 PROVIDED BY THE GEOTECHNICAL ENGINEERING UNIT.

30-NOV-2009 16:45
 RA:\regway\XSC\3404_rdy_xpl.dgn
 \$\$\$USERNAME\$\$\$

8/23/99

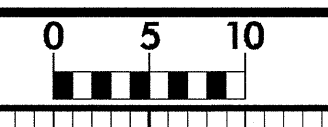


PROJ. REFERENCE NO. B-3404	SHEET NO. X-2
-------------------------------	------------------

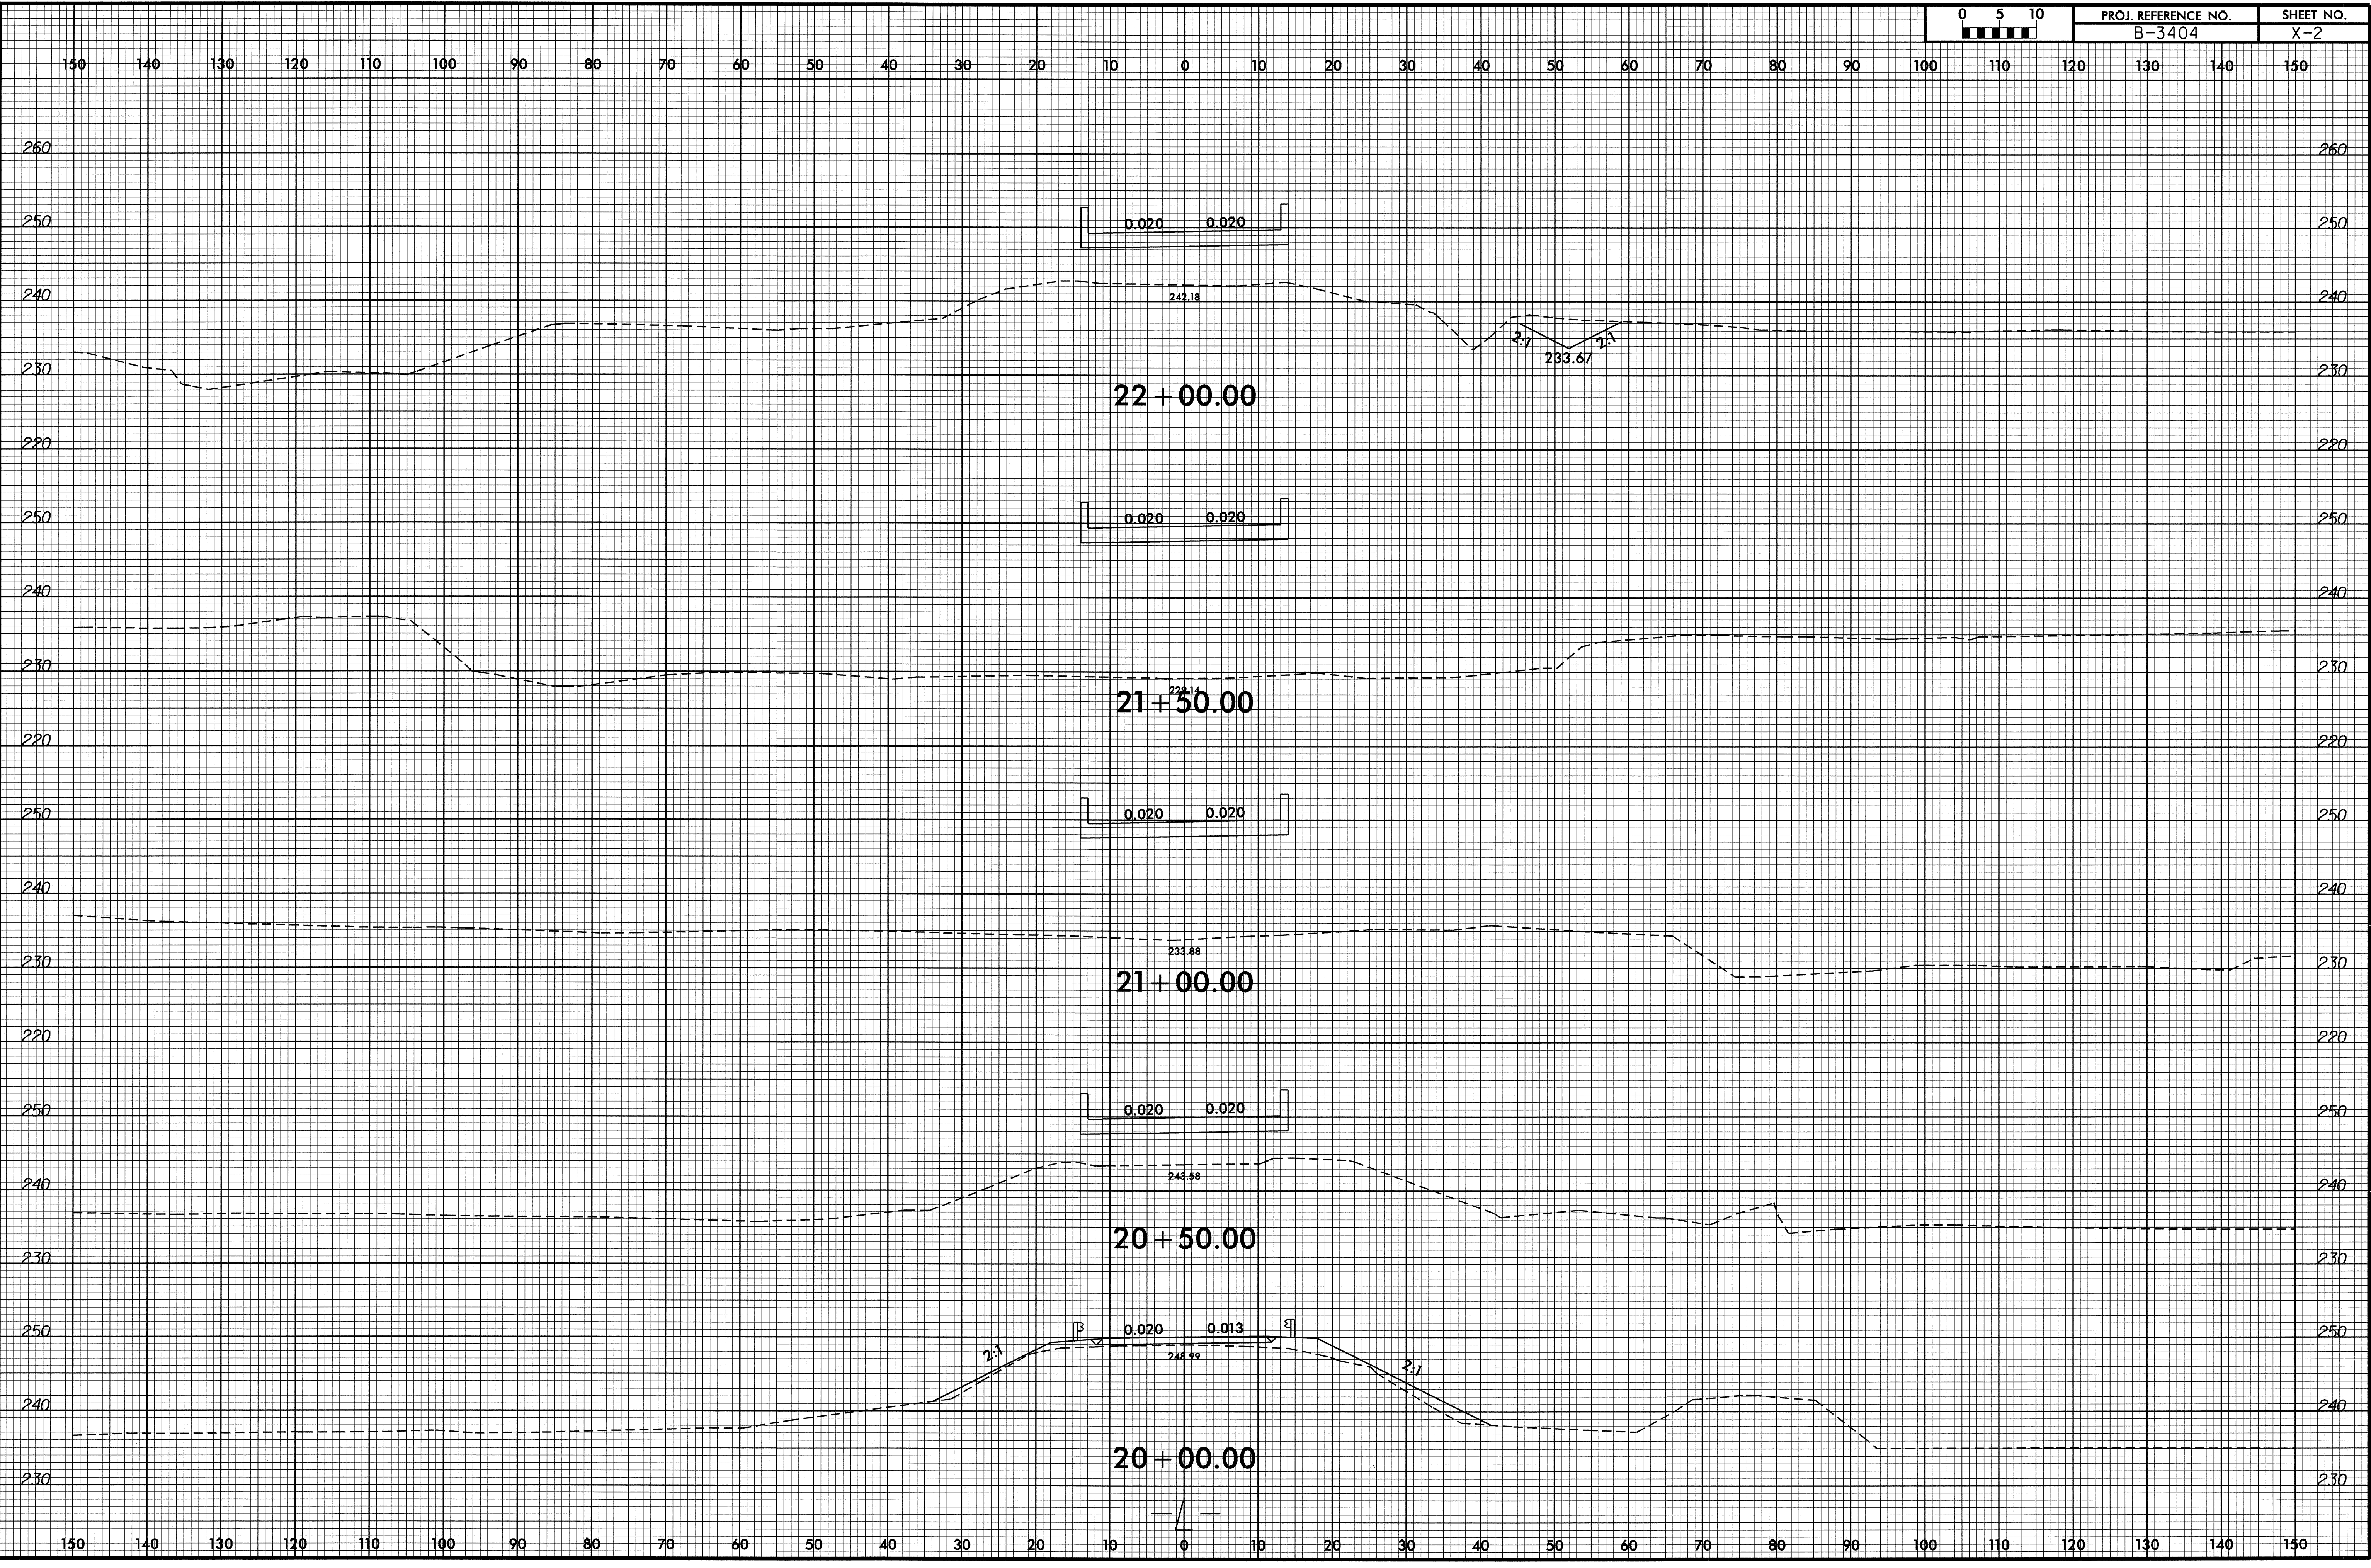

30-NOV-2009 16:45
 R:\Roadway\X\B-3404_rdy_xpl.dgn
 \$\$\$USERNAME\$\$\$

8/23/09

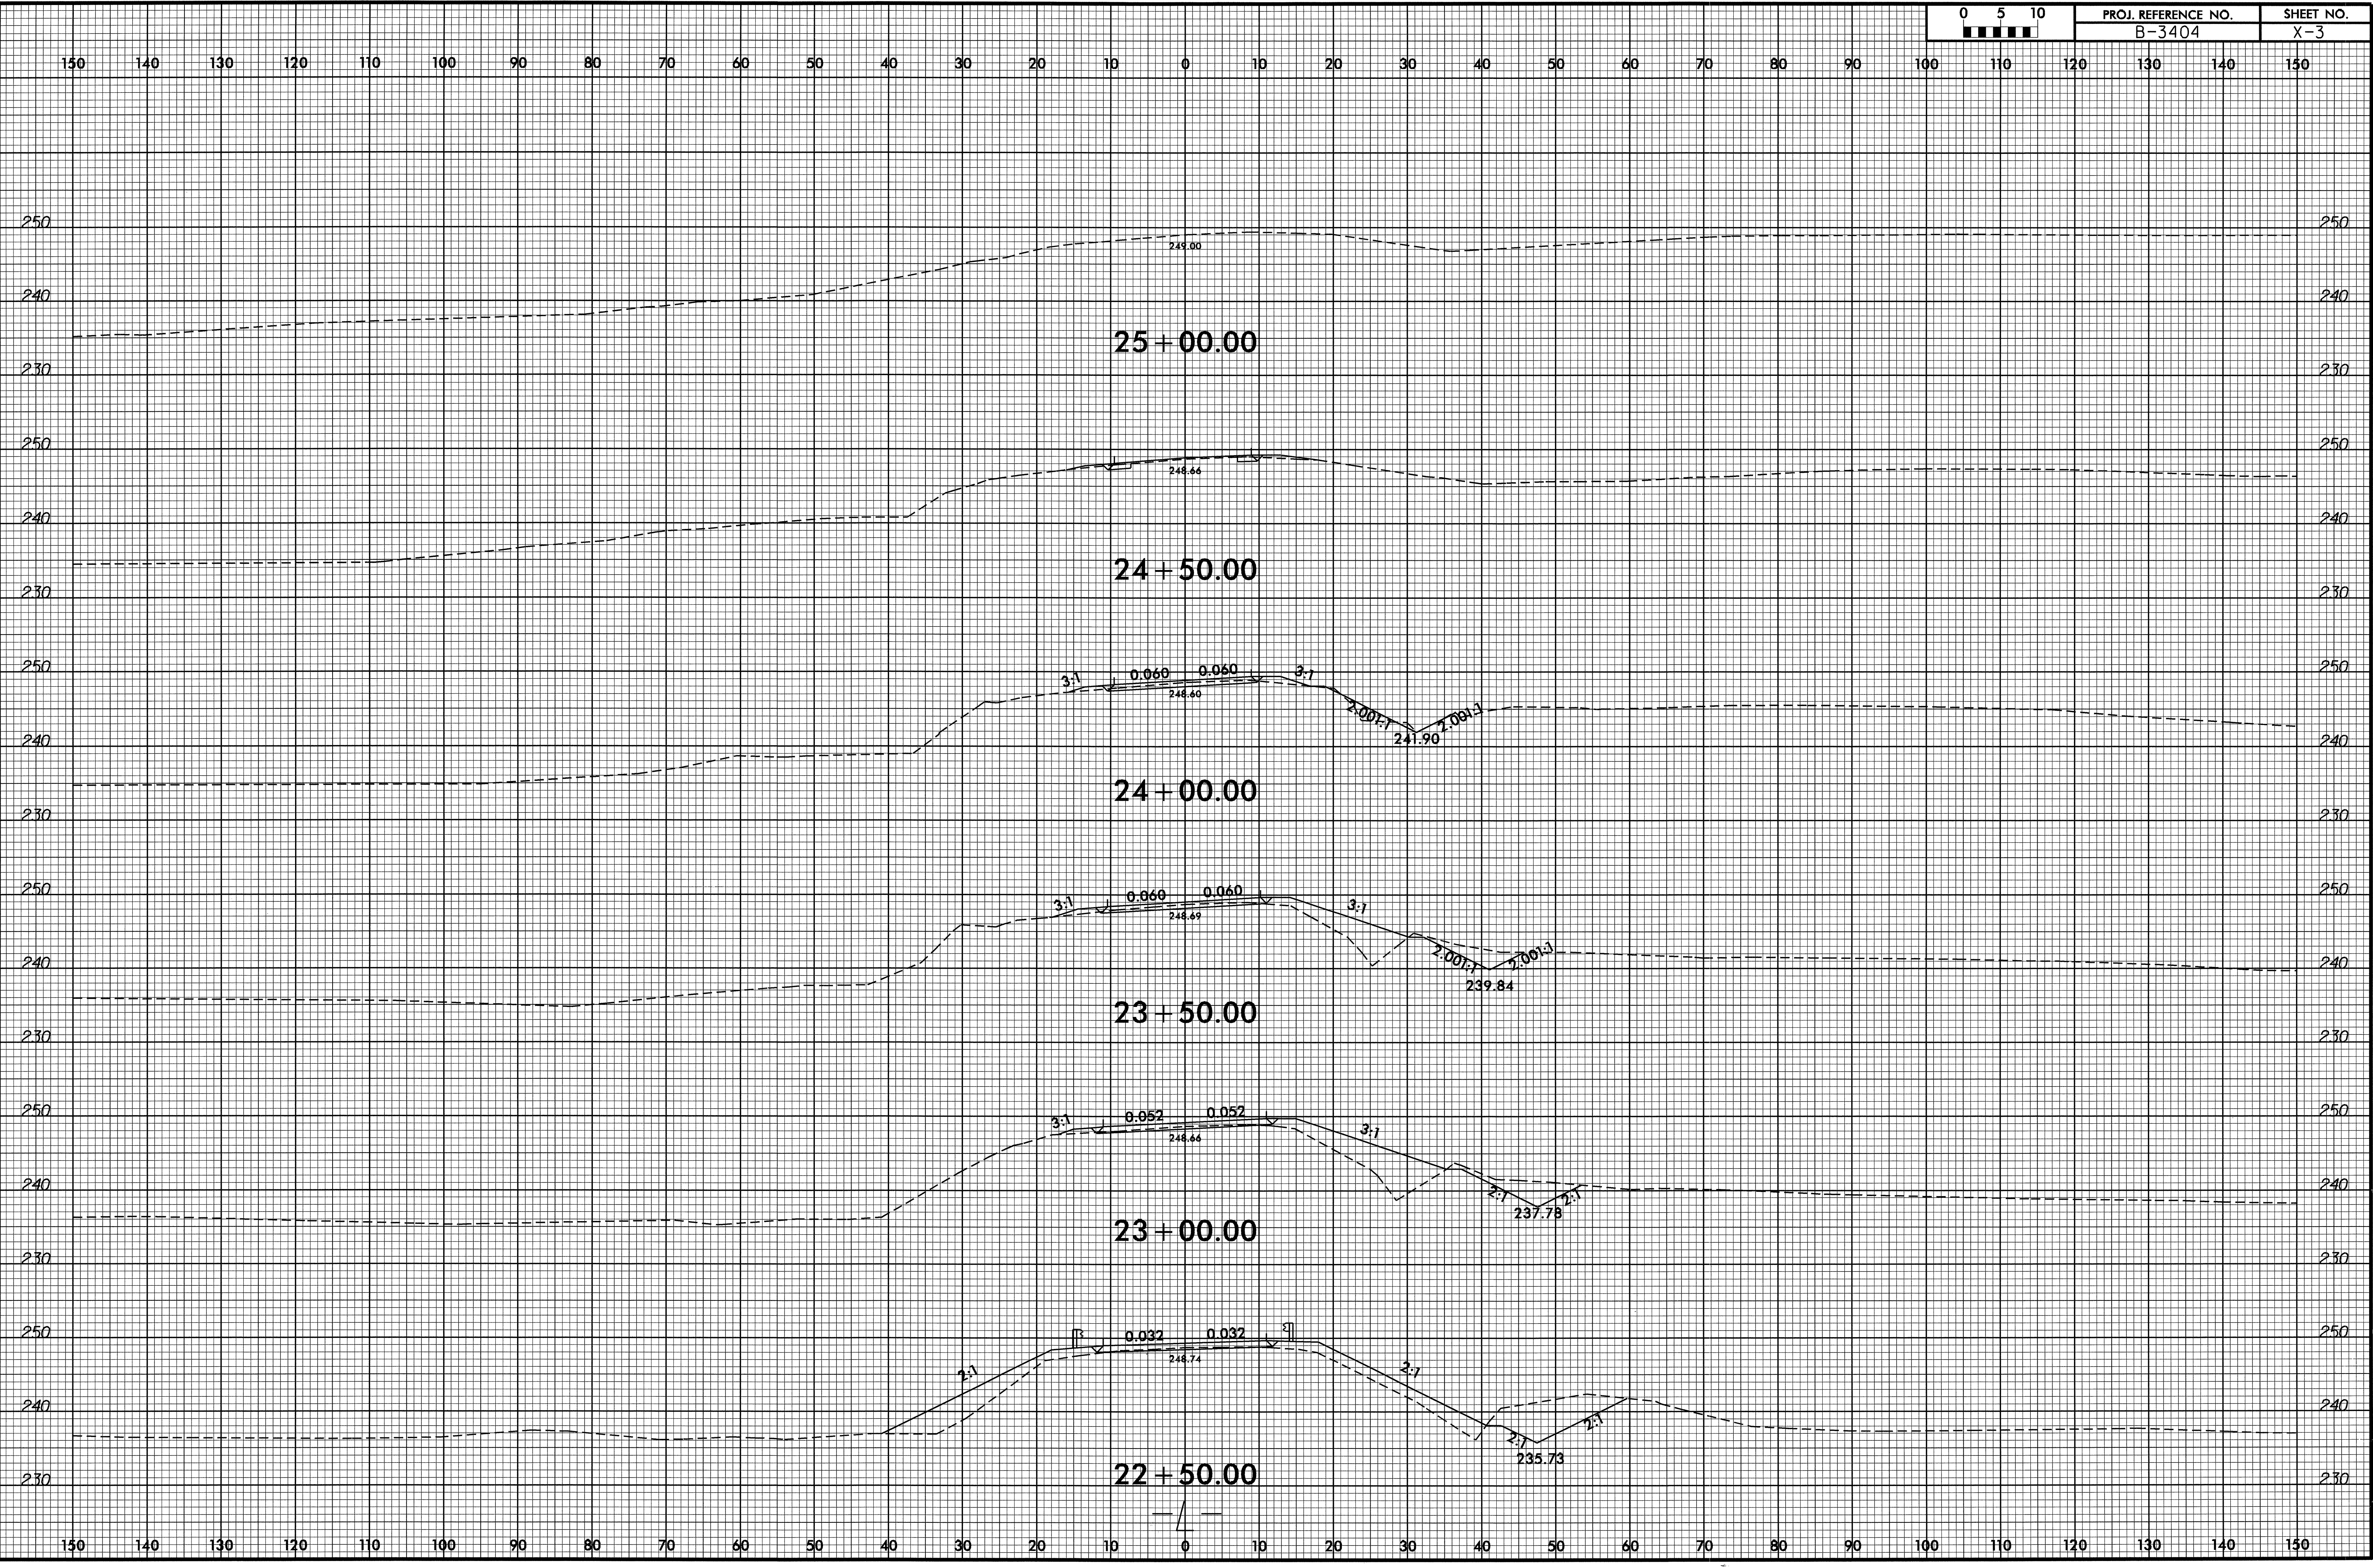

30-NOV-2009 16:45
R:\Roadway\SCN\3404_rdy_xpl.dgn
\$\$\$\$\$USER\$\$\$\$\$