

SIGN NUMBER: SP09168 BACKG COLOR: Fluorescent Orange
 TYPE: STATIONARY COPY COLOR: Black
 QUANTITY: SEE PLANS


SYMBOL	X	Y	WID	HT

SIGN WIDTH: 4'-0"
 HEIGHT: 1'-6"
 TOTAL AREA: 6.0 Sq.Ft.

BORDER TYPE: INSET
 RECESS: 0.75"
 WIDTH: 0.75"
 RADII: 3"

NO. Z BARS: MAT'L: 0.080" (2.0 mm) ALUMINUM
 LENGTH:

DESIGN BY: SDC CHECKED BY: DATE: Nov 30, 2009
 PROJECT ID: U-5194 DIV: 8

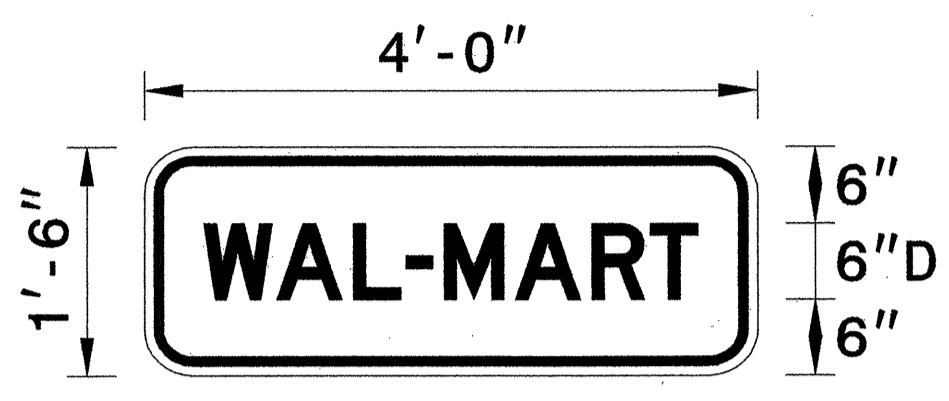

USE NOTES: 1,2

- Legend and border shall be direct applied black non-reflective sheeting.
- Background shall be Type VII, VIII, or IX (prismatic) fluorescent orange retroreflective sheeting.

BORDER 4.7" 38.6" 4.7"
 R=3"
 TH=0.75"
 IN=0.75"

Spacing Factor is 1 unless specified otherwise

LETTER POSITIONS

Letter spacings are to start of next letter											Series/Size Text Length	
W	A	L	-	M	A	R	T					D 2000
4.7	5.7	6	4.1	3	5.6	6	4.6	3.7	4.7			38.6

FILENAME: u-5194_sgn_sgn_wztc

NORTH CAROLINA D.O.T. SIGN DETAIL

SIGN NUMBER: SP09167 BACKG COLOR: Fluorescent Orange
 TYPE: STATIONARY COPY COLOR: Black
 QUANTITY: SEE PLANS


SYMBOL	X	Y	WID	HT

SIGN WIDTH: 3'-0"
 HEIGHT: 3'-0"
 TOTAL AREA: 9.0 Sq.Ft.

BORDER TYPE: INSET
 RECESS: 0.75"
 WIDTH: 0.75"
 RADII: 3"

NO. Z BARS: MAT'L: 0.080" (2.0 mm) ALUMINUM
 LENGTH:

DESIGN BY: SDC CHECKED BY: DATE: Nov 30, 2009
 PROJECT ID: U-5194 DIV: 8

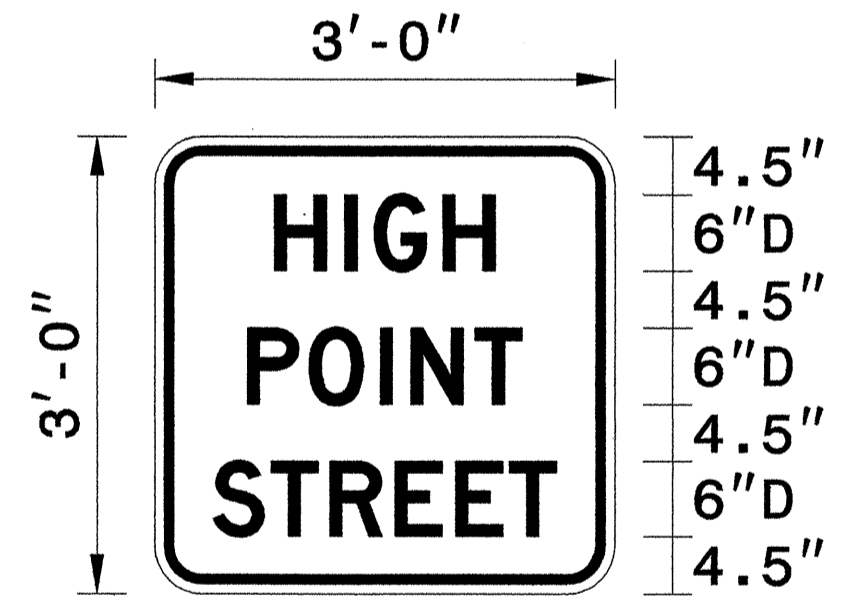

BORDER 4.55" 26.9" 4.55"
 R=3"
 TH=0.75"
 IN=0.75"

Spacing Factor is 1 unless specified otherwise

USE NOTES: 1,2

- Legend and border shall be direct applied black non-reflective sheeting.
- Background shall be Type VII, VIII, or IX (prismatic) fluorescent orange retroreflective sheeting.

LETTER POSITIONS

Letter spacings are to start of next letter											Series/Size Text Length
H	I	G	H								D 2000
9.4	5.5	2.3	5.4	4.1	9.4						17.3
P	O	I	N	T							D 2000
7.2	4.9	5.6	2.4	5	3.7	7.2					21.5
S	T	R	E	E	T						D 2000
4.5	4.6	4.6	5.1	4.7	4.2	3.7	4.5				26.9

FILENAME: u-5194_sgn_sgn_wztc

NORTH CAROLINA D.O.T. SIGN DETAIL

APPROVED: _____	DATE: _____	TEMPORARY SIGN DETAILS			
				SCALE: NONE	
				DATE: 11/09	
DESIGN BY: SDC	REVISIONS				
REVIEWED BY:					