

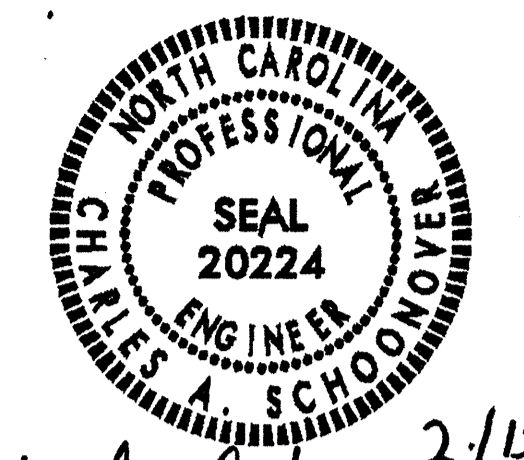
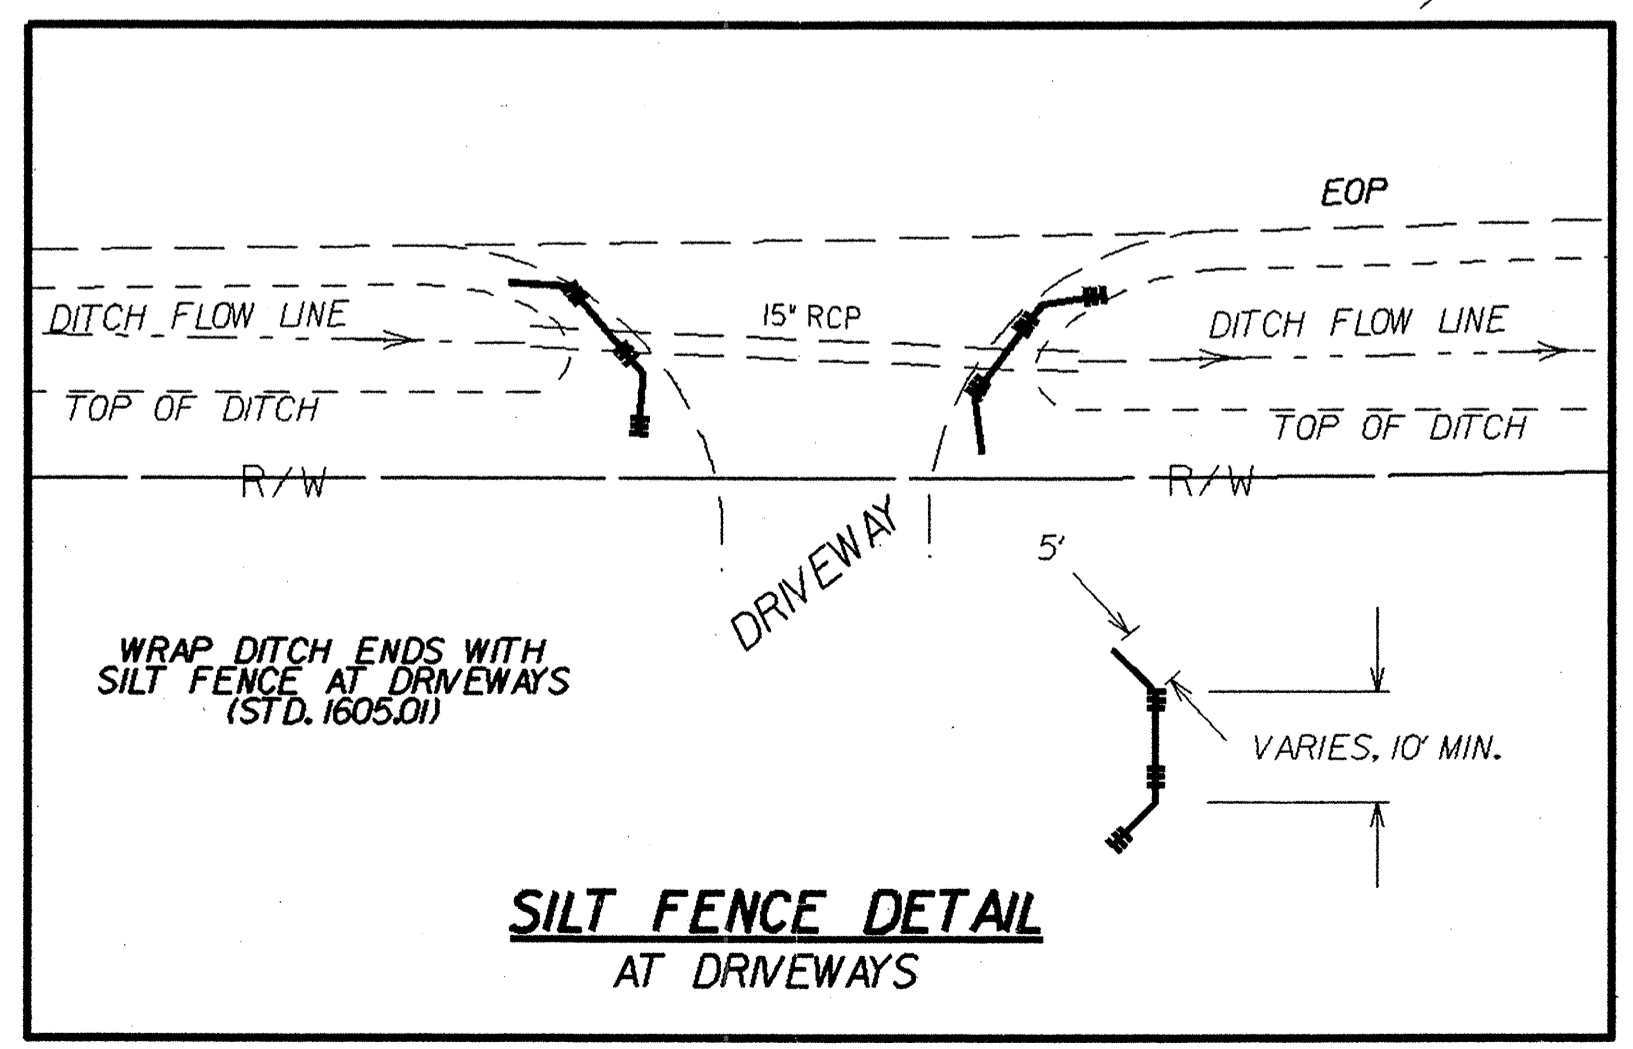


DIVISION OF HIGHWAYS  
STATE OF NORTH CAROLINA

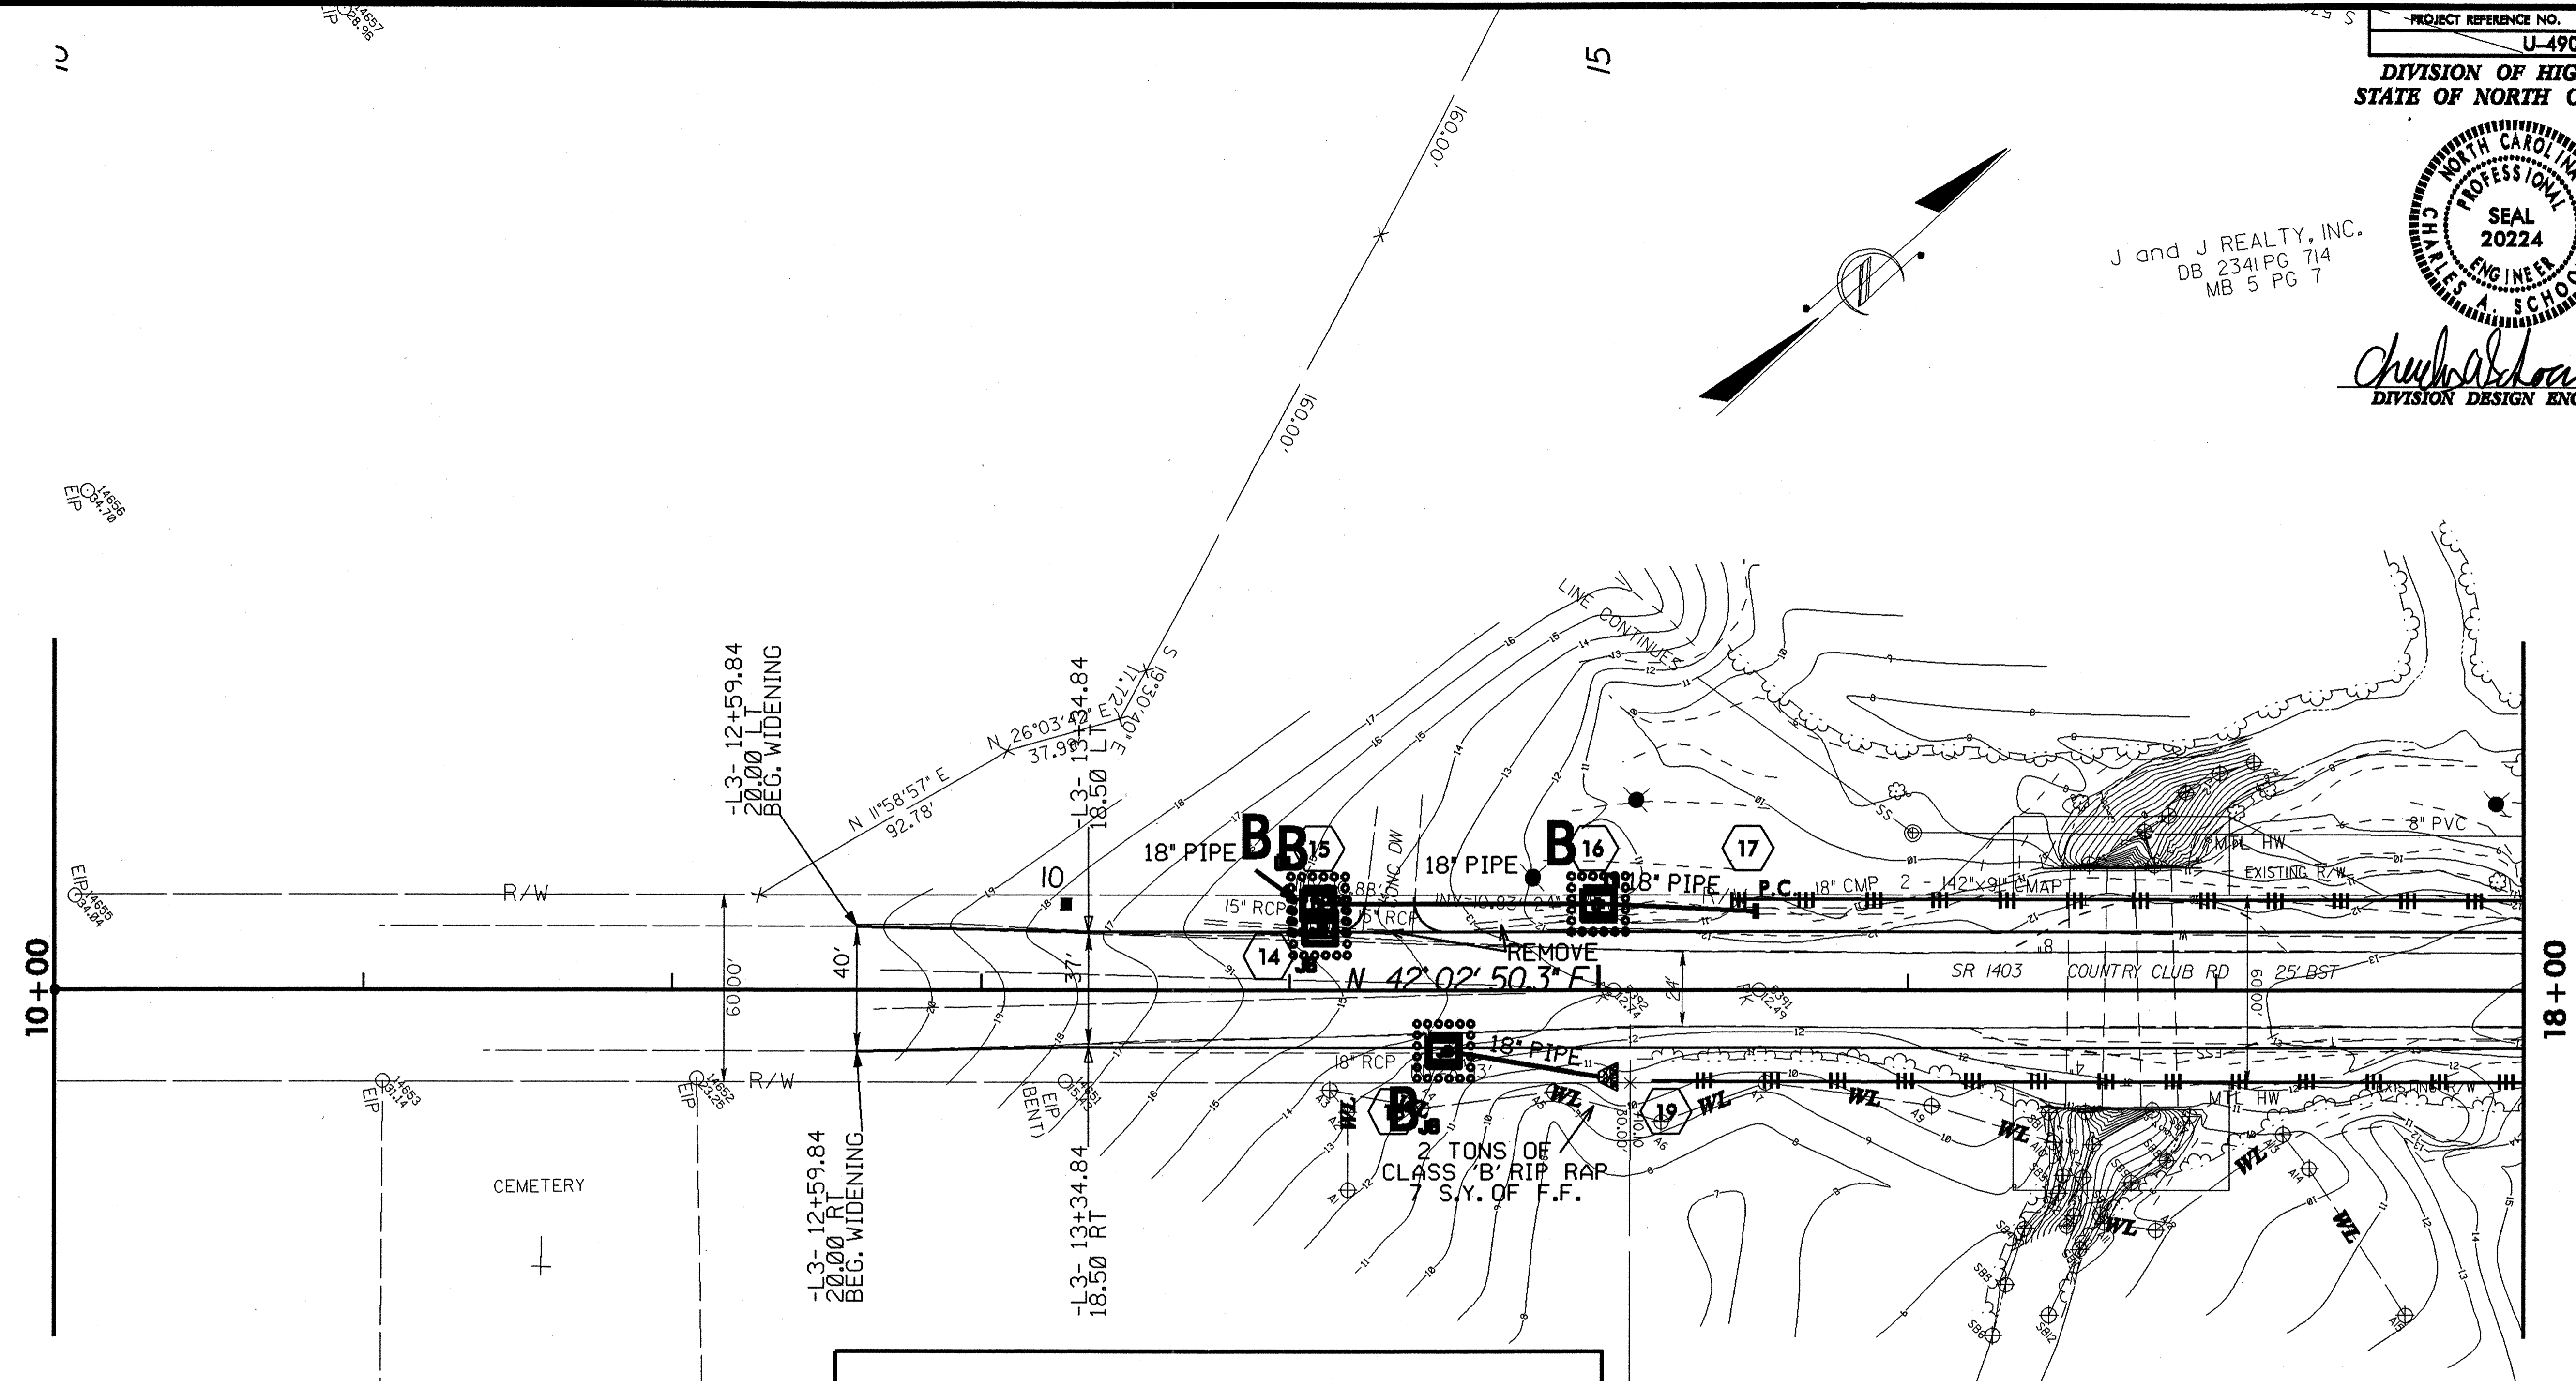

J and J REALTY, INC.  
DB 2341 PG 714  
MB 5 PG 7

2/15/10  
*Charles A. Schoonover* P.E.  
DIVISION DESIGN ENGINEER

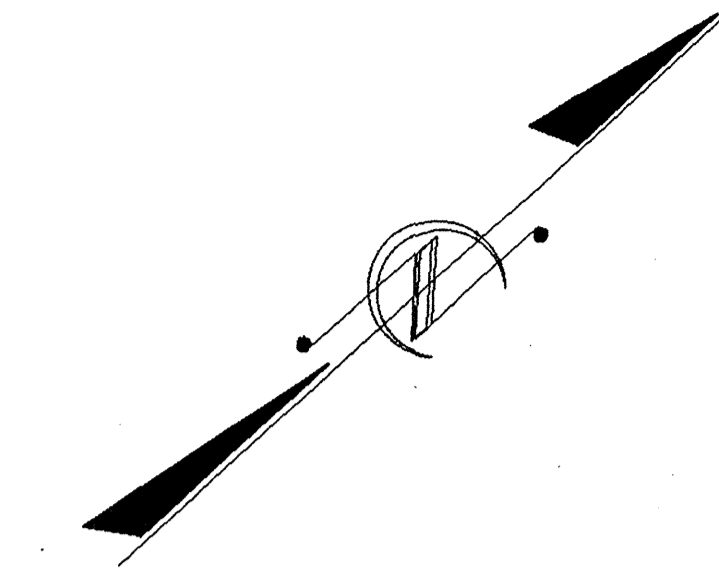

**-PART 3-**

REVISIONS

15-FEB-2010 14:12 J:\FBI\2009\ONSLOW\ROADS\_R\CL\CC\_OC\DGN\cc\_psh-ec-1.dgn  
 15-FEB-2010 14:12 J:\FBI\2009\ONSLOW\ROADS\_R\CL\CC\_OC\DGN\cc\_psh-ec-1.dgn

B/17/99



JAMES WILSON, JR.  
DB 2304 PG III  
MB 5 PG 7  
*Charles A. Schoone*  
STATE HIGHWAY DESIGN ENGINEER

DORIAN E. JOHNSON  
DB 2182 PG 693  
MB 5 PG 7

CHARLES B. CLARK, ET AL  
DB 1021 PG 397  
MB 5 PG 7

DAVID M. DEHART  
DB 1871 PG 490  
MB 18 PG 76


LARRY J. MINER, ET UX  
DB 485 PG 736

COPELAND, ET UX  
DB 2362 PG 34

HUBERT SAUNDERS, ET UX  
DB 1007 PG 570


HUBERT SAUNDERS, ET UX  
DB 1007 PG 570

**-PART 3-**

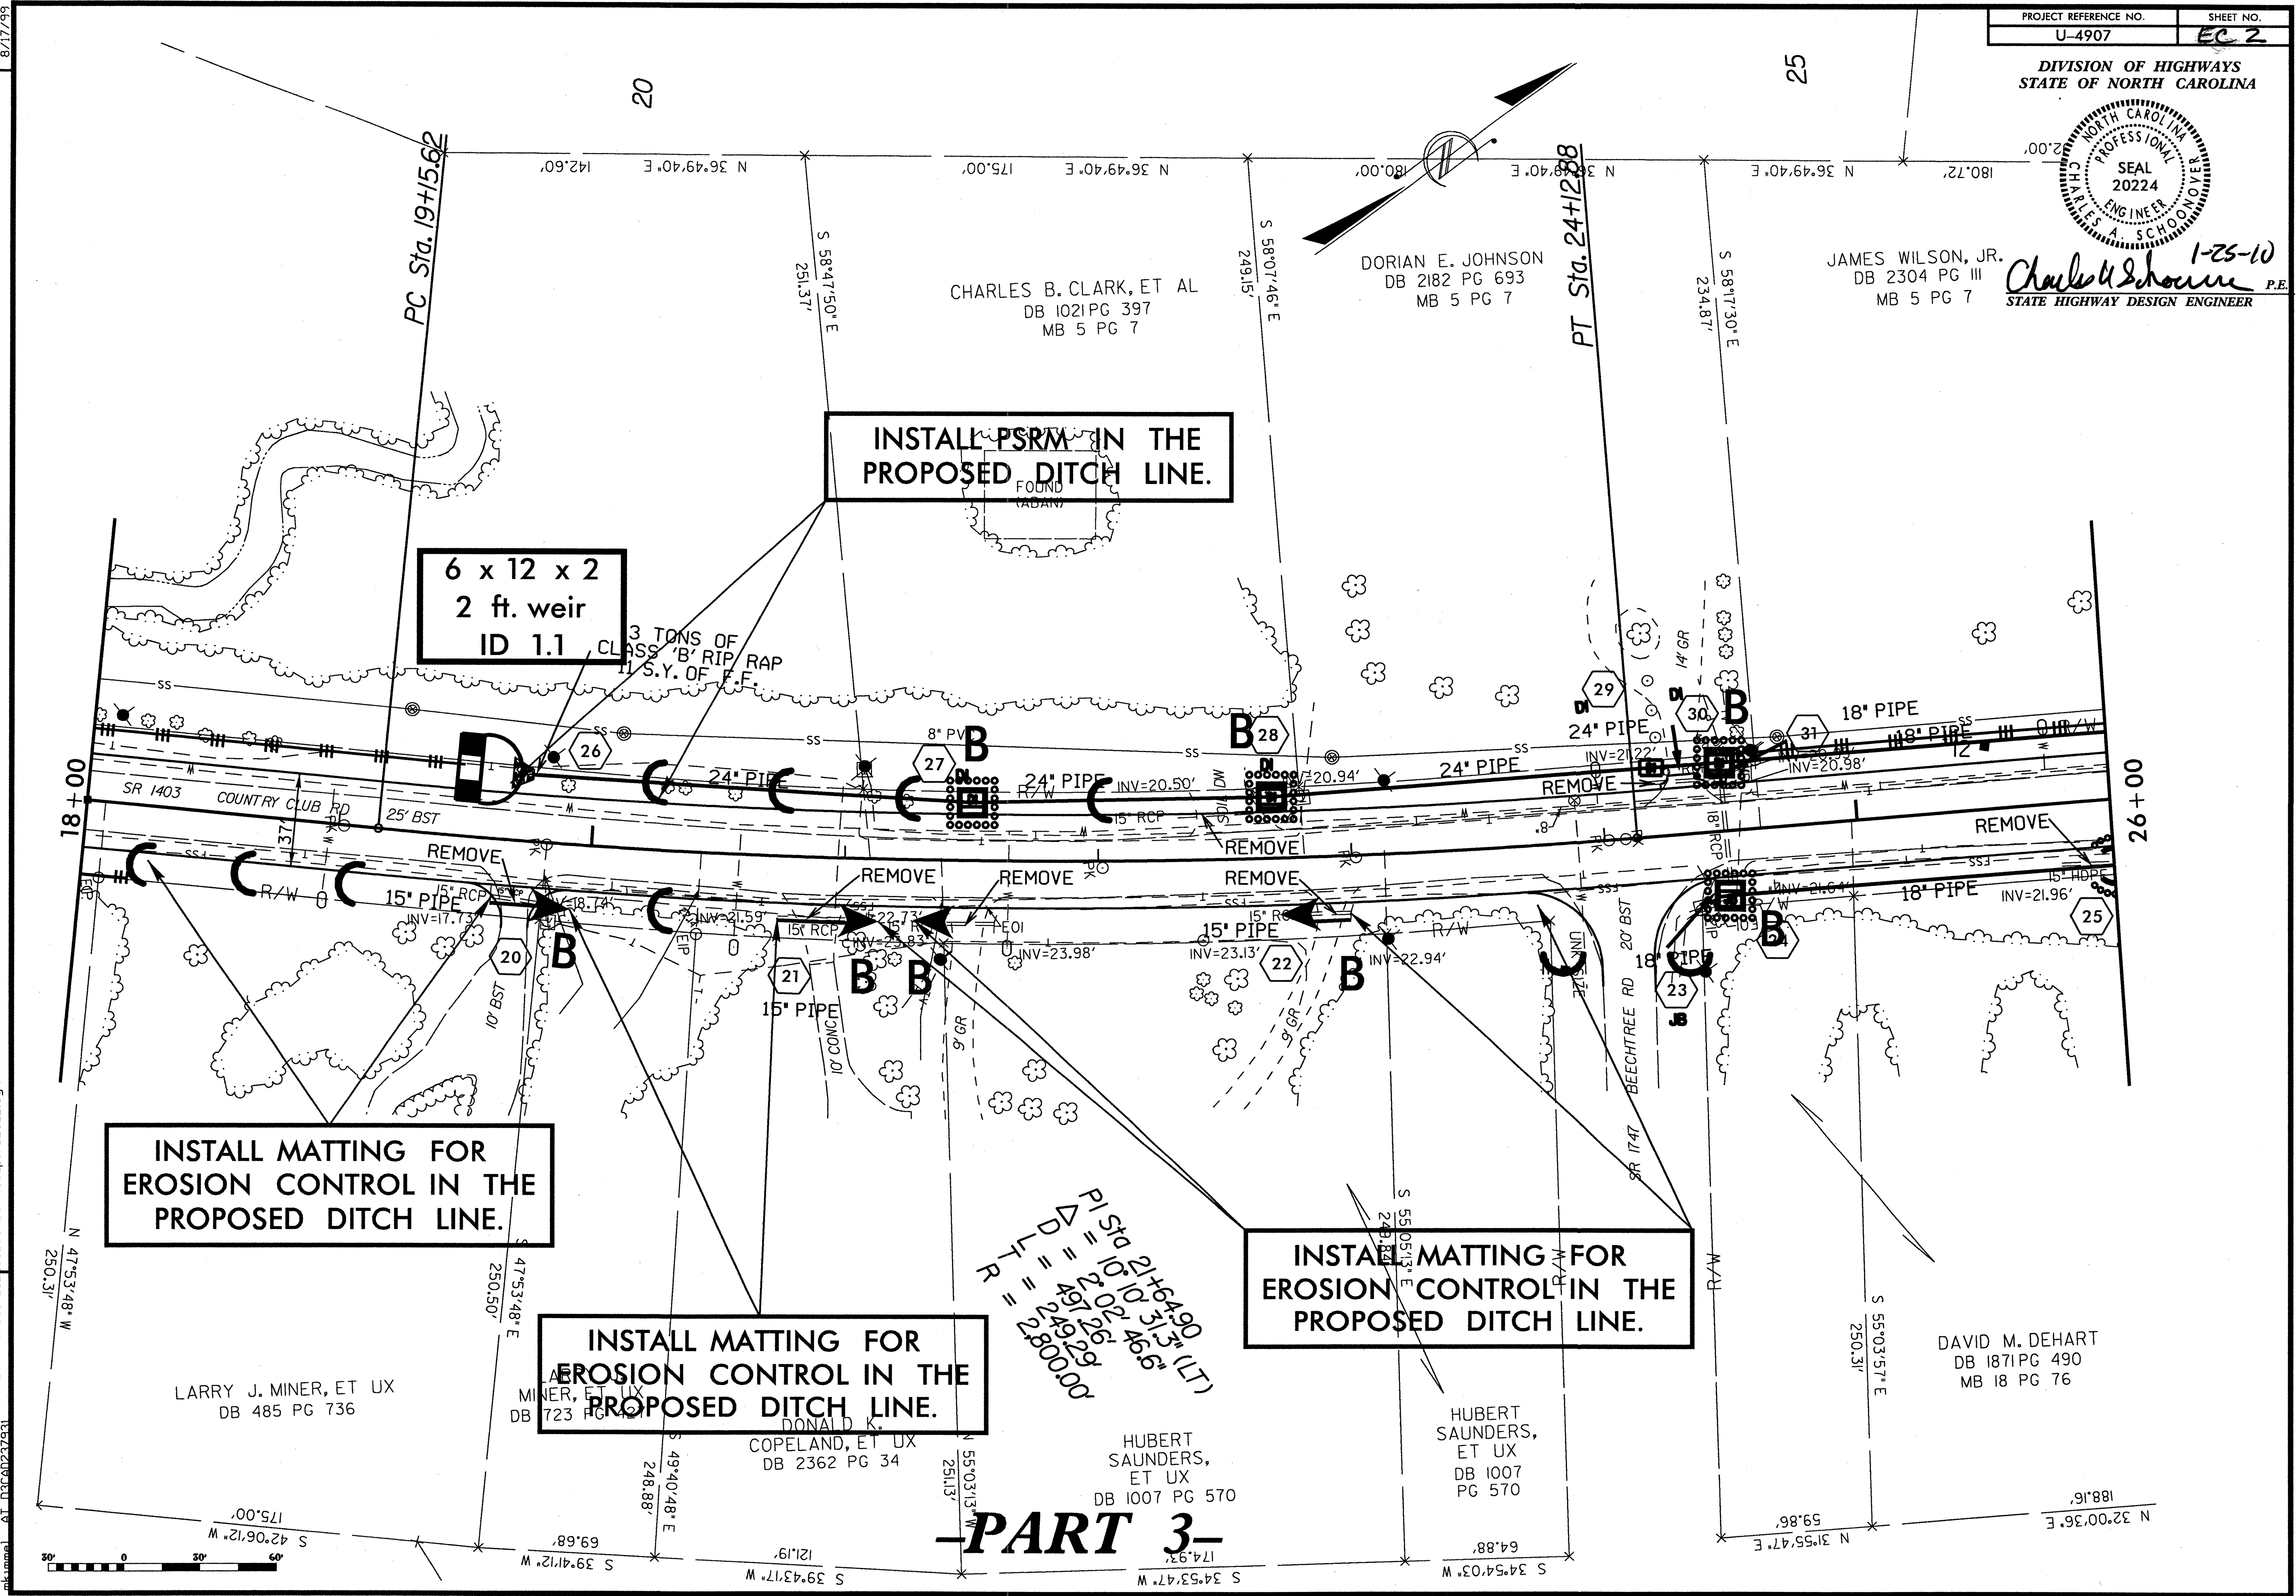


8/17/99  
 25 MAY 2016 10:14 AM I:\SLOW\FOUR ONSLOW ROADS.R.CL.CC.DGN\CC.psh\_EC-2.dgn  
 10:14 AM I:\SLOW\FOUR ONSLOW ROADS.R.CL.CC.DGN\CC.psh\_EC-2.dgn



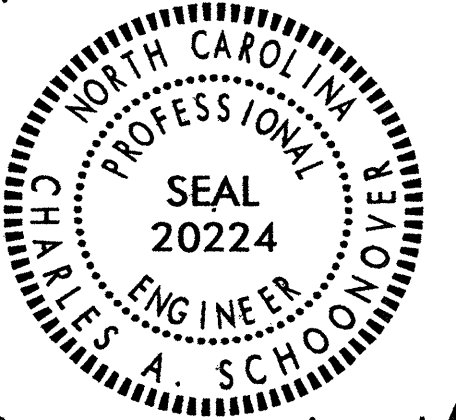

Charles A. Schoonover, P.E. STATE HIGHWAY DESIGN ENGINEER

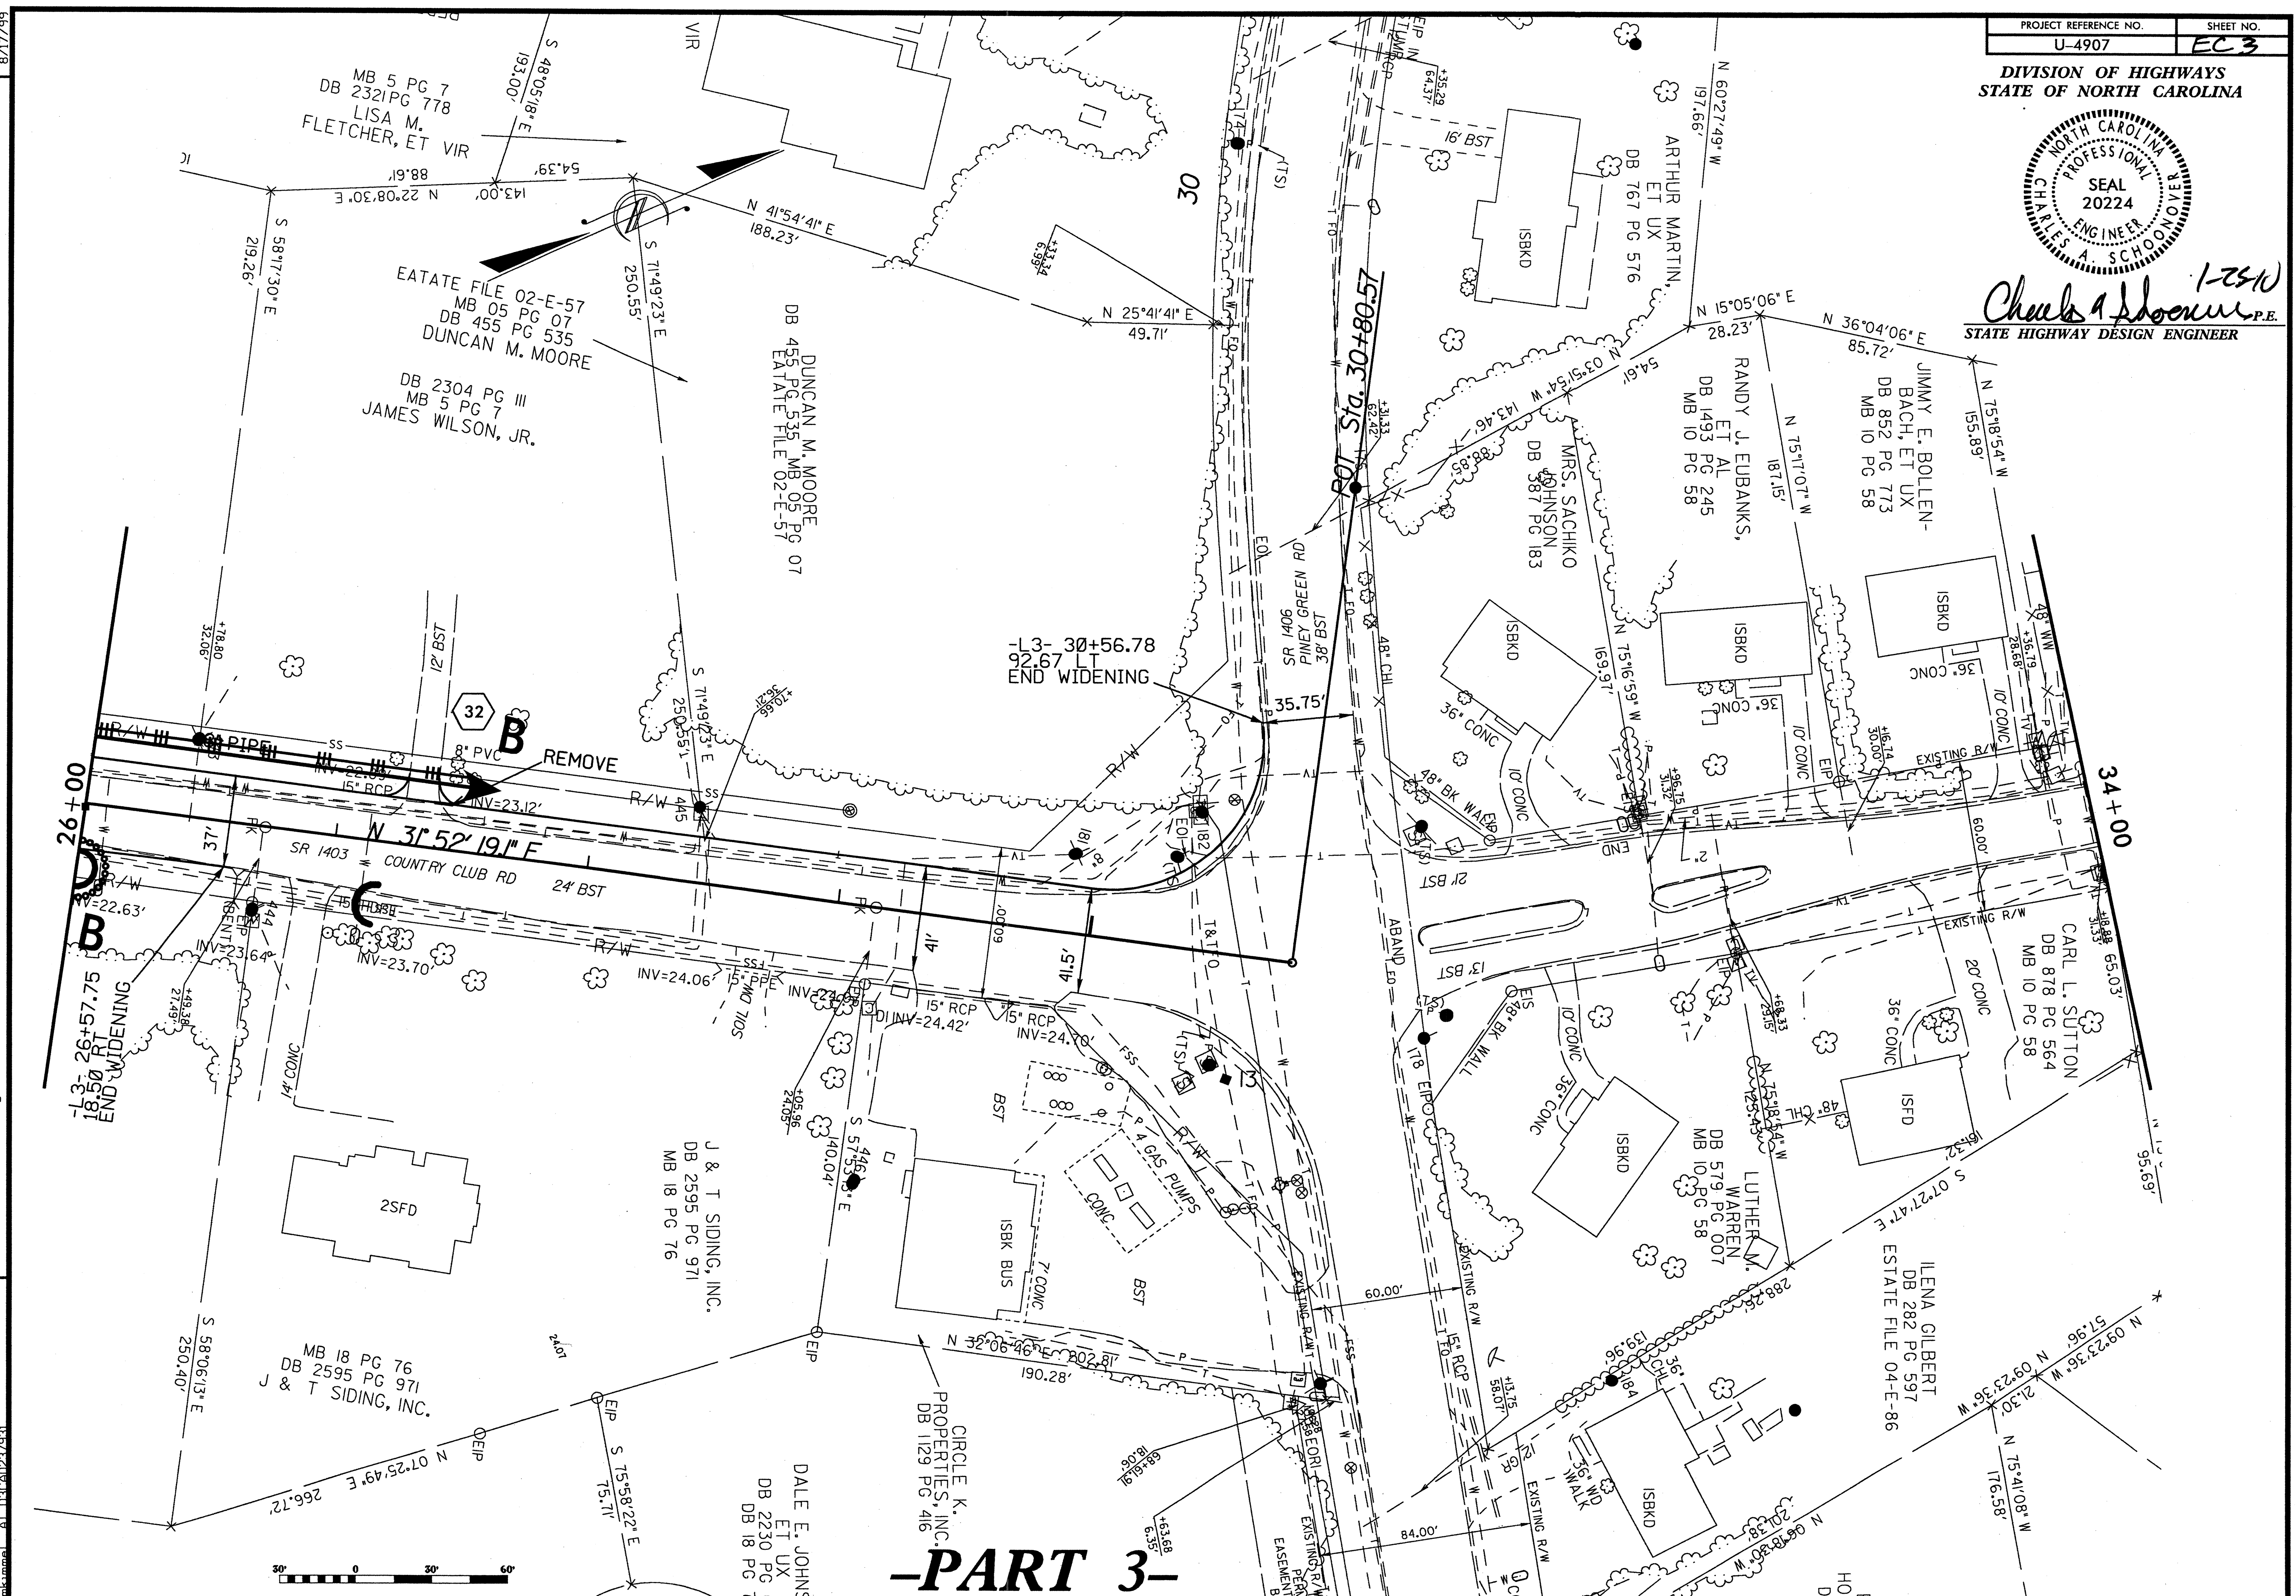

-PART 3-



REVISIONS

8/17/99

PLANS FOR CONSTRUCTION OF SLOW DOWN ROADS. R. CL. CC. CC. DGN \ CC. PSH. EC. 3. dgn