



*Charles Schoonover* P.E.  
1-25-10  
STATE HIGHWAY DESIGN ENGINEER

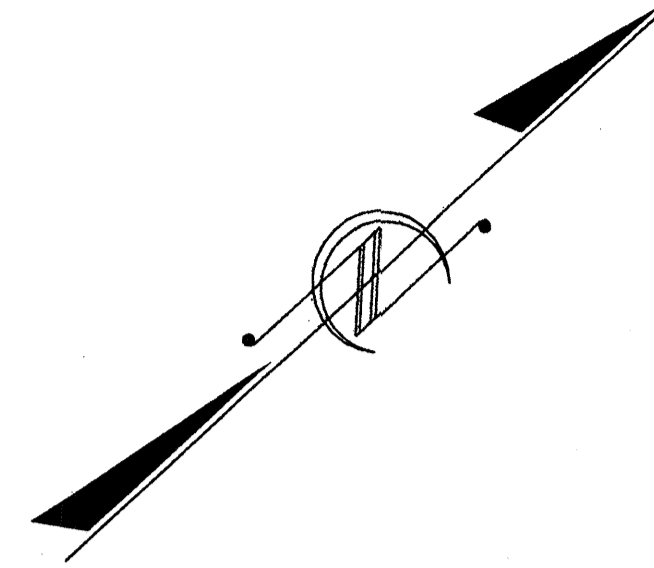

10

15

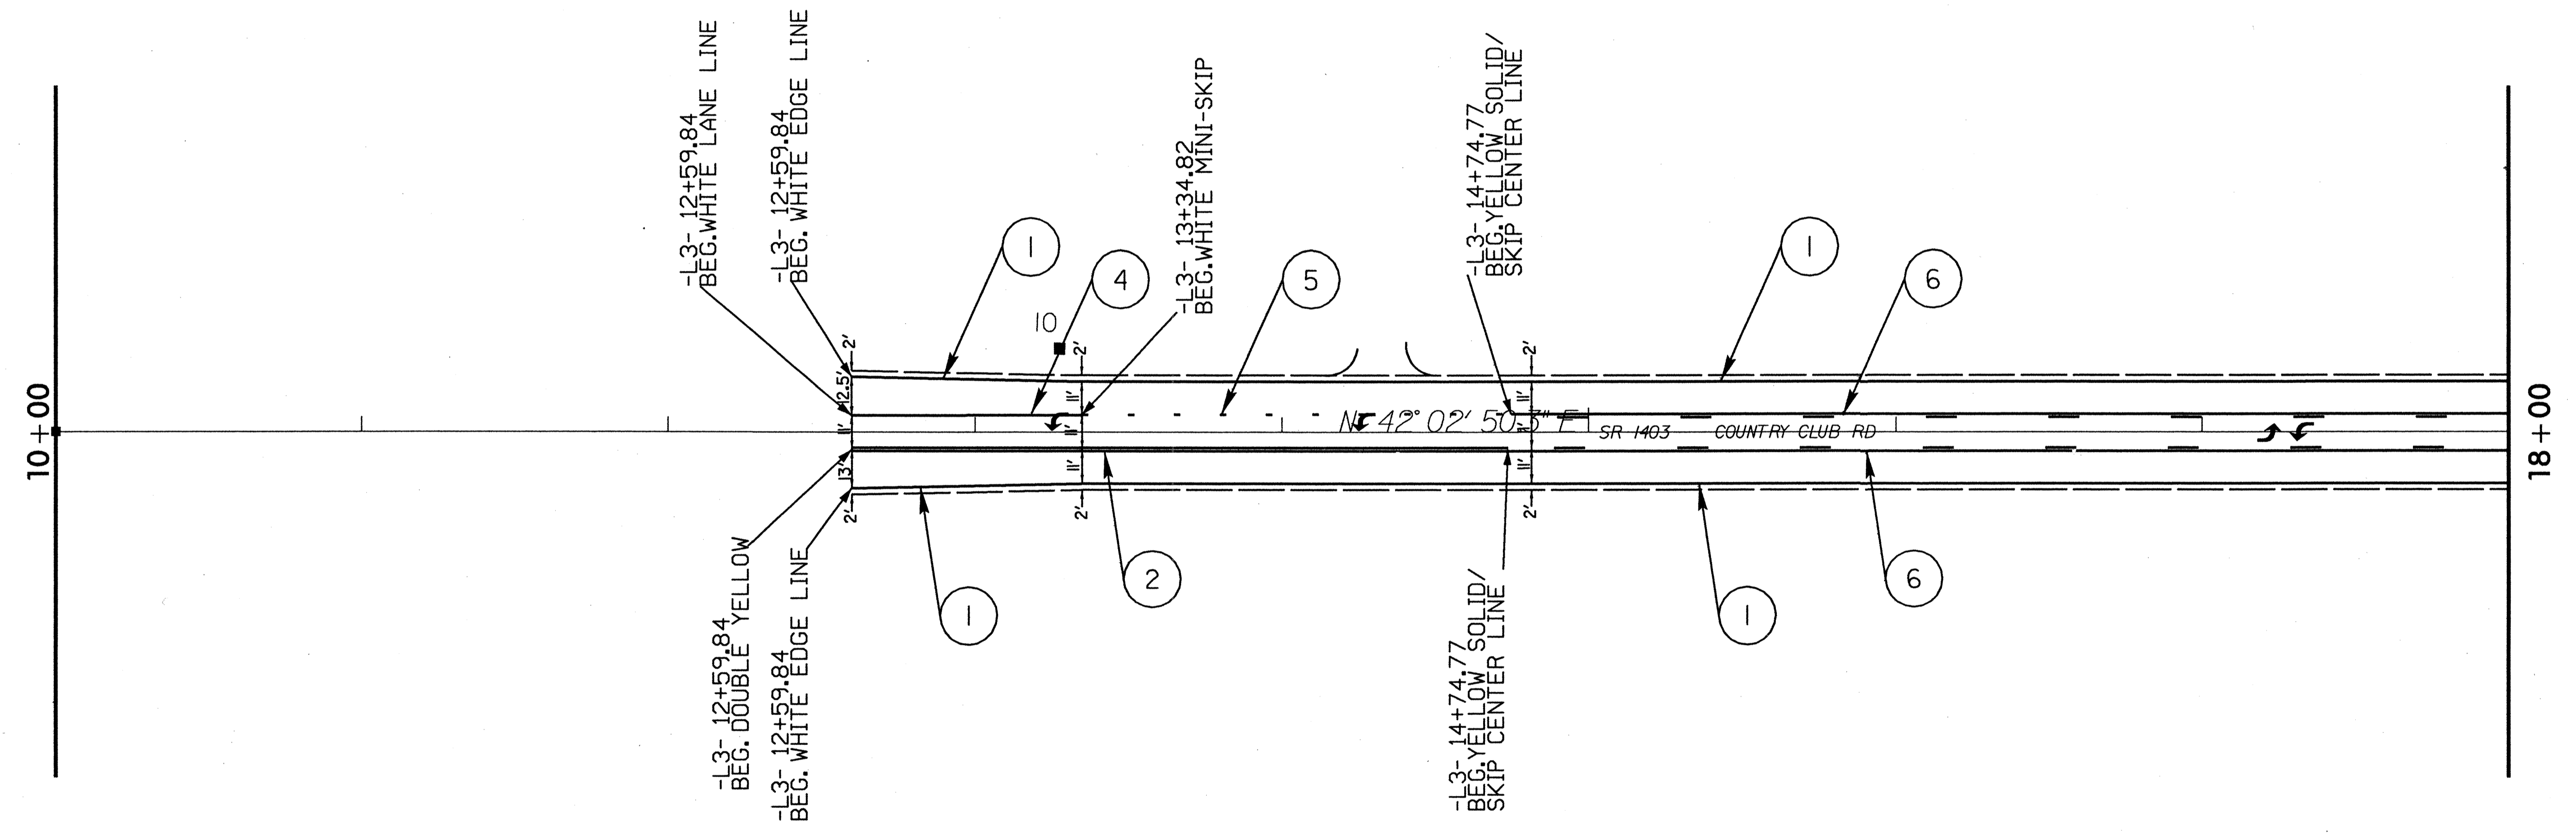

- PAINT PAVEMENT MARKING LEGEND**
- 1 - 4" EDGE LINE, WHITE
  - 2 - 4" CENTER LINE, DOUBLE YELLOW
  - 3 - 8" DIAGONAL LINE, YELLOW
  - 4 - 4" TURN LANE LINE, WHITE
  - 5 - 4" MINI-SKIP, WHITE
  - 6 - 4" CENTER LINE, YELLOW  
& 4" SKIP CENTER LINE, YELLOW
  - 7 - 24" STOP BAR, WHITE



**-PART 3-**

REVISIONS

8/17/99  
 25-MAN-2006 10-08 01-DWYEQUR ONSLOW ROADS.R.CL CC.DC.DGN\CC-psh.TC.1.dgn  
 25-MAN-2006 10-08 01-DWYEQUR ONSLOW ROADS.R.CL CC.DC.DGN\CC-psh.TC.1.dgn




*Charles A. Schoonover* P.E.  
STATE HIGHWAY DESIGN ENGINEER

8/17/99

REVISIONS


25-JAN-2009 10:18 AM C:\US\ON\FOUR ON SLOW ROADS\_R.CL\CC.DGN\CC-psh\_TC-2.dgn

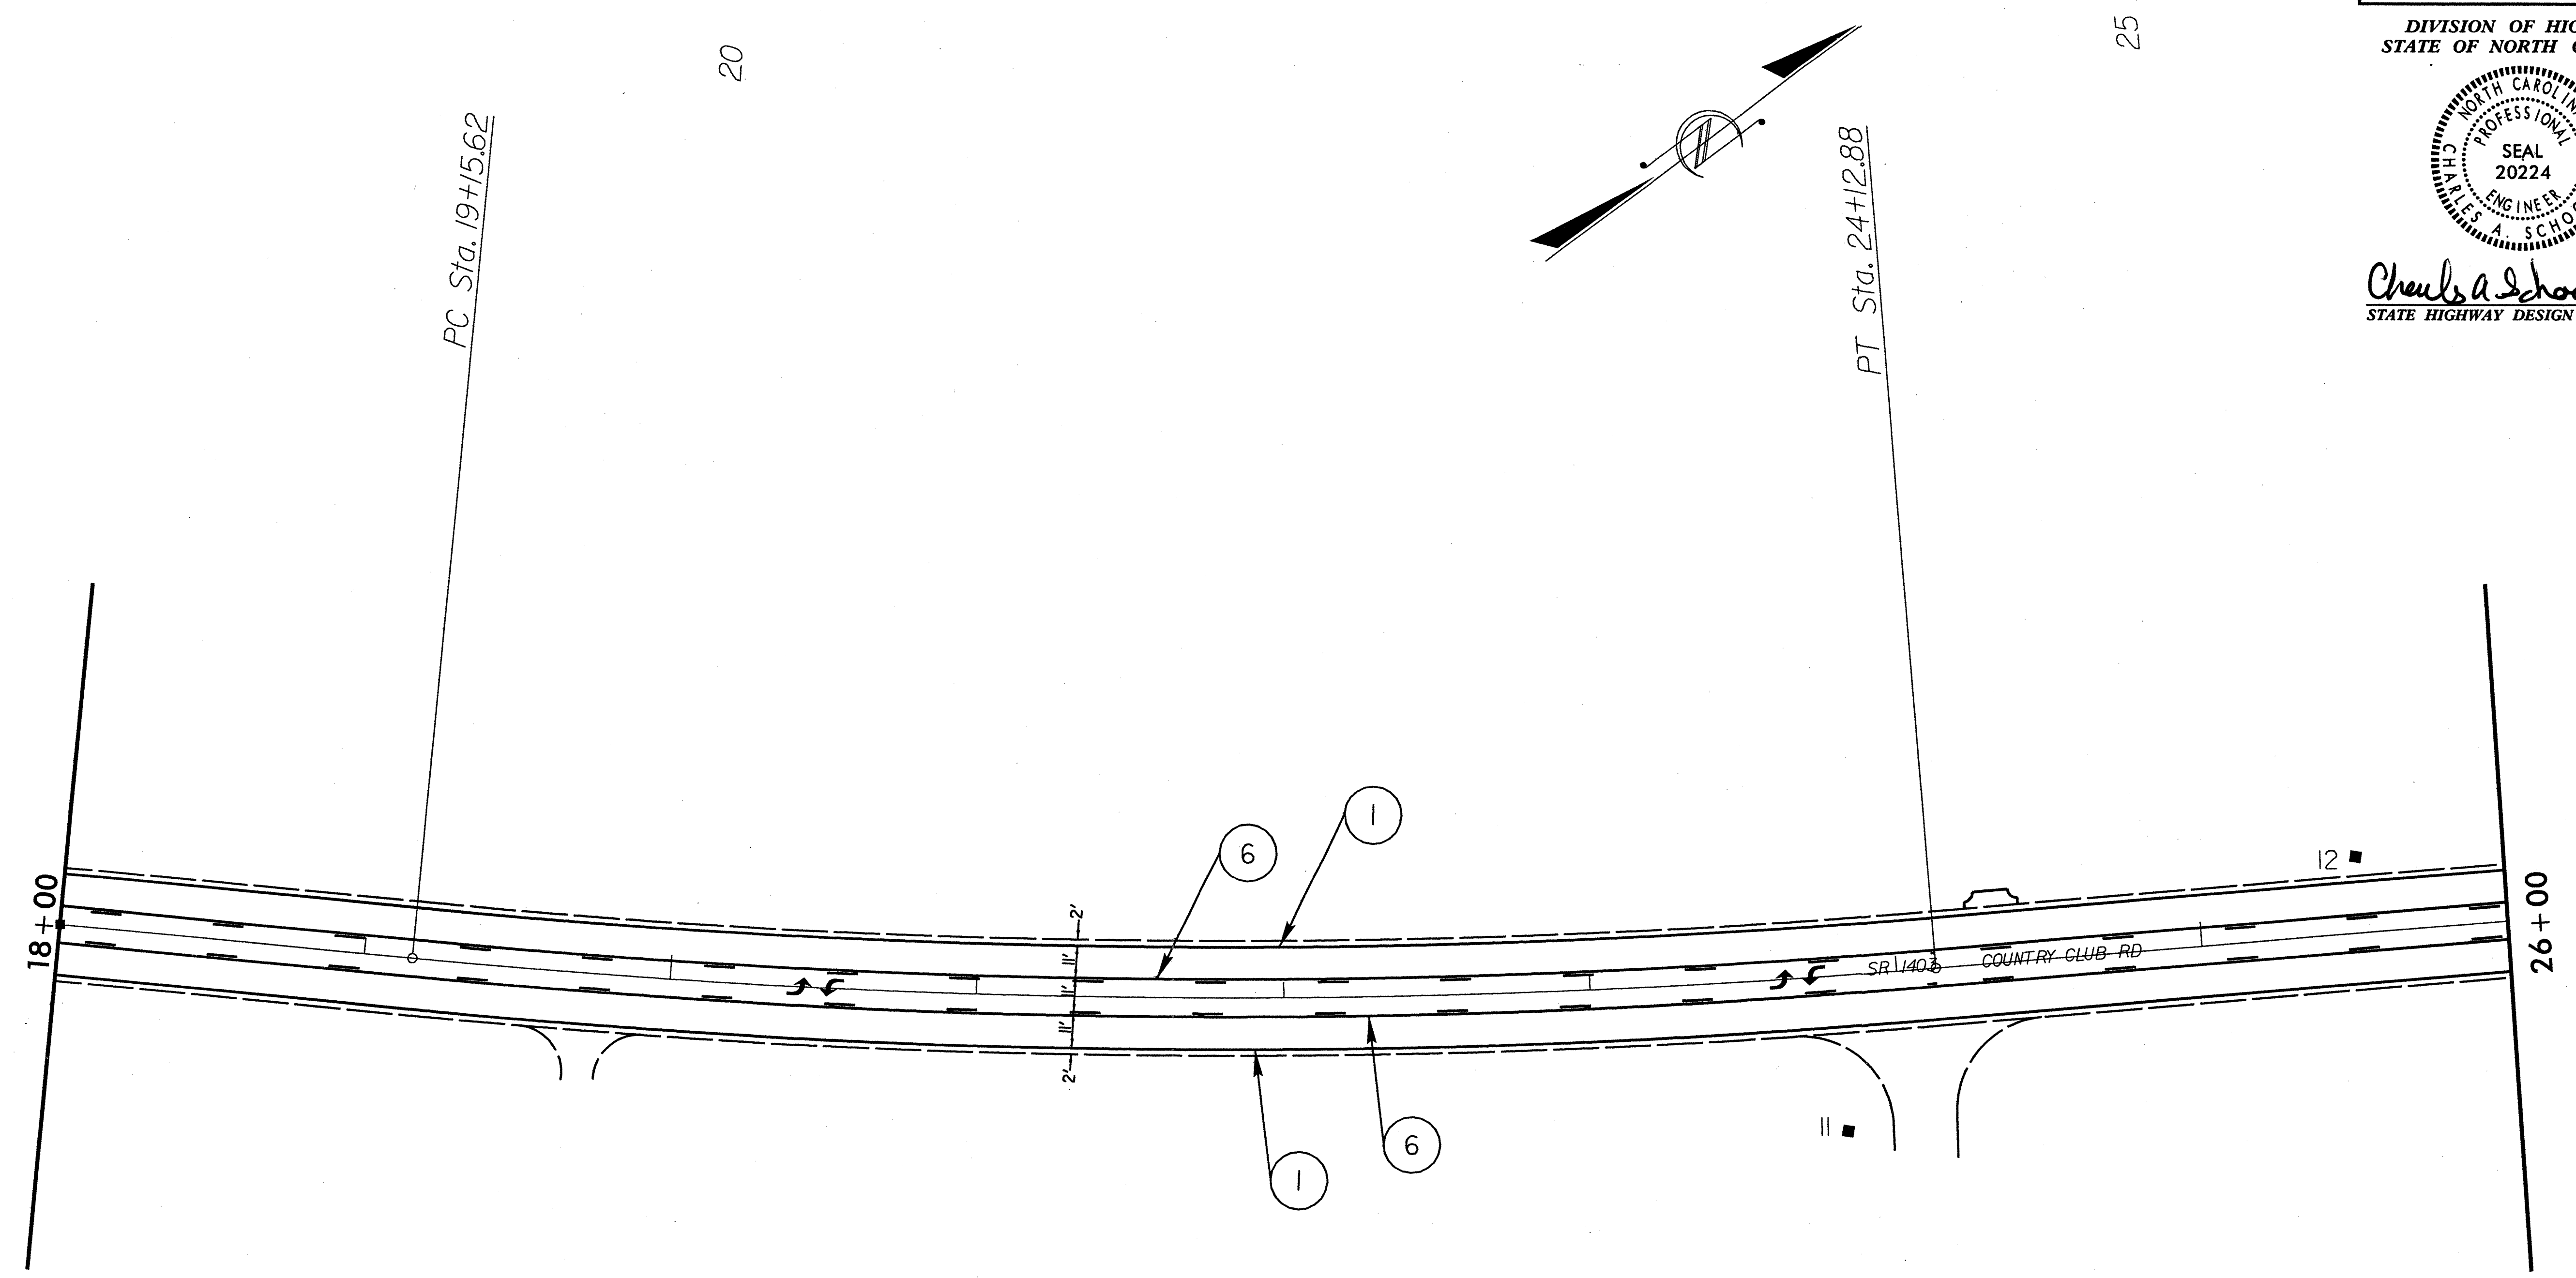

- PAINT PAVEMENT MARKING LEGEND**
- 1 - 4" EDGE LINE, WHITE
  - 2 - 4" CENTER LINE, DOUBLE YELLOW
  - 3 - 8" DIAGONAL LINE, YELLOW
  - 4 - 4" TURN LANE LINE, WHITE
  - 5 - 4" MINI-SKIP, WHITE
  - 6 - 4" CENTER LINE, YELLOW  
& 4" SKIP CENTER LINE, YELLOW
  - 7 - 24" STOP BAR, WHITE



**-PART 3-**


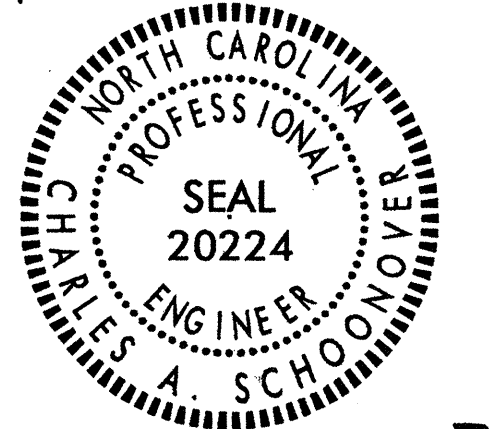


*Charles A. Schooner* P.E.  
1-25-10  
STATE HIGHWAY DESIGN ENGINEER

8/17/99

REVISIONS

25-MAN-2906\_01H\_ONSLOWYECUPR\_ONSLOW\_ROADS-R-CL-CC-OC\DM\cc-psh-tc-3.dgn  
R:\HDY\DONE\ONSL...  
11/12/2009 11:12:24 AM

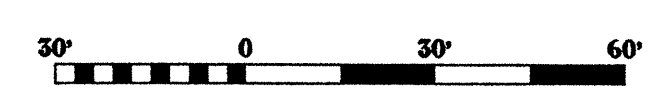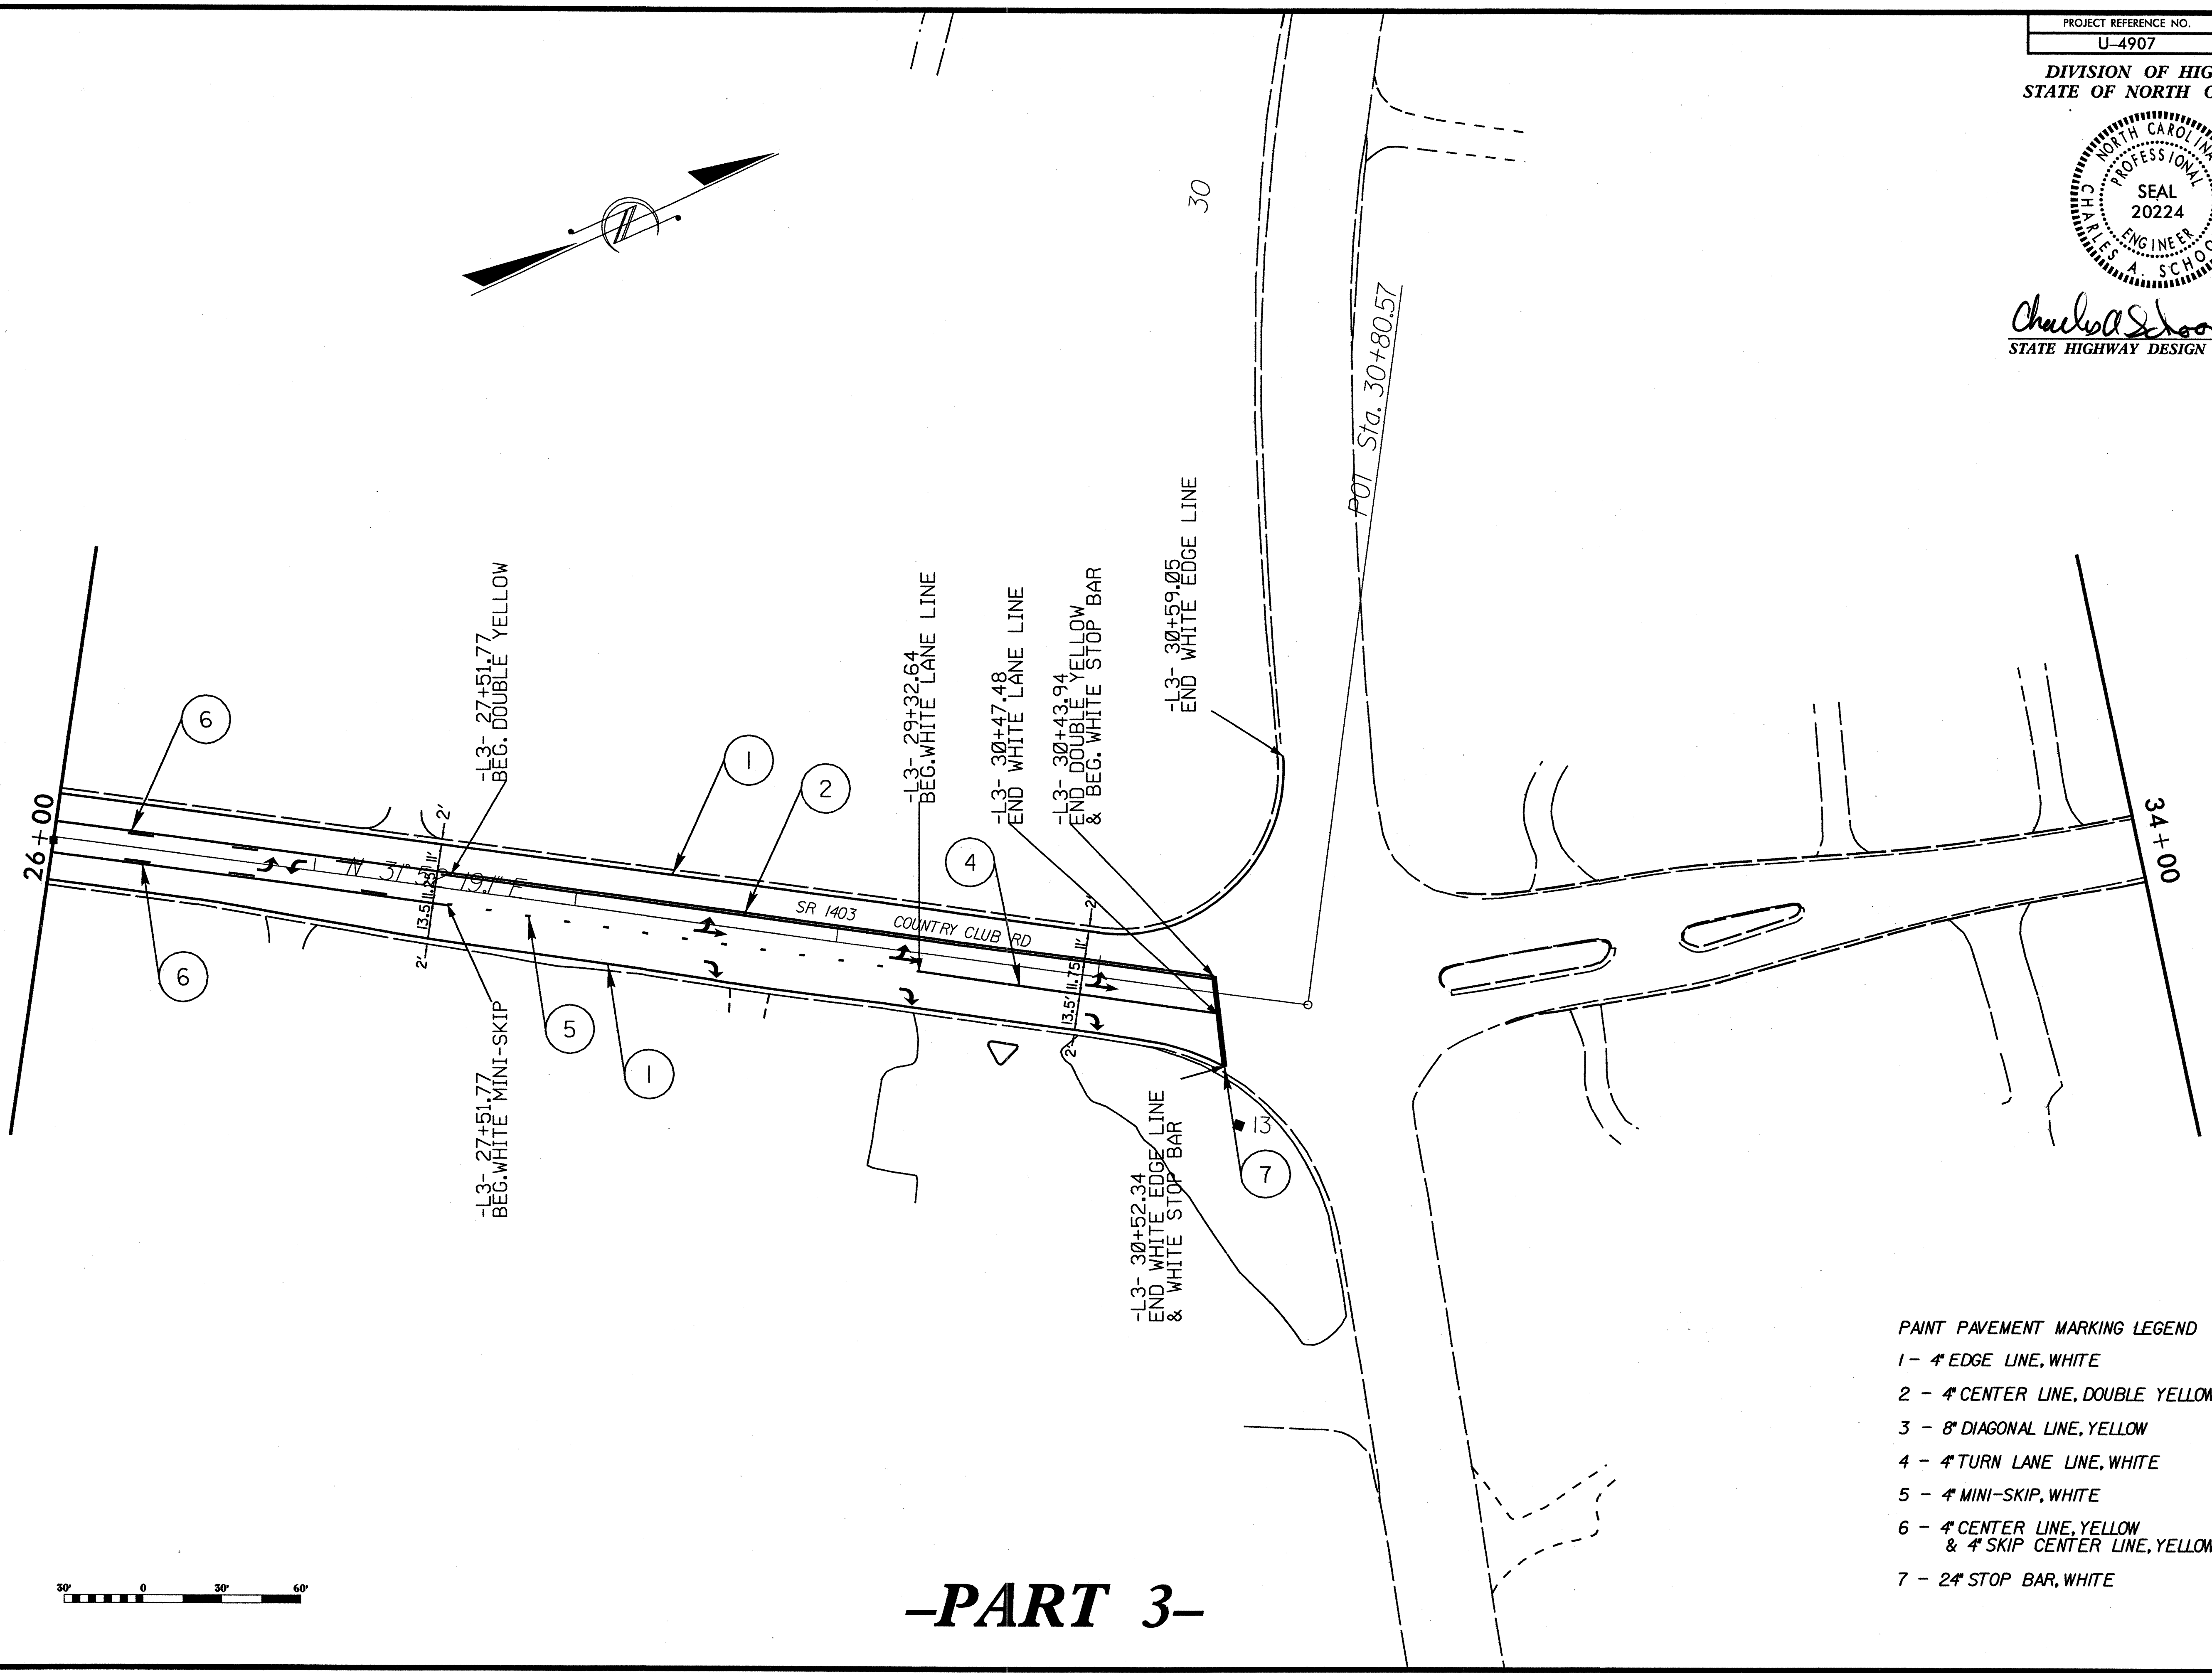

**-PART 3-**

- PAINT PAVEMENT MARKING LEGEND**
- 1 - 4" EDGE LINE, WHITE
  - 2 - 4" CENTER LINE, DOUBLE YELLOW
  - 3 - 8" DIAGONAL LINE, YELLOW
  - 4 - 4" TURN LANE LINE, WHITE
  - 5 - 4" MINI-SKIP, WHITE
  - 6 - 4" CENTER LINE, YELLOW & 4" SKIP CENTER LINE, YELLOW
  - 7 - 24" STOP BAR, WHITE