



8/23/99

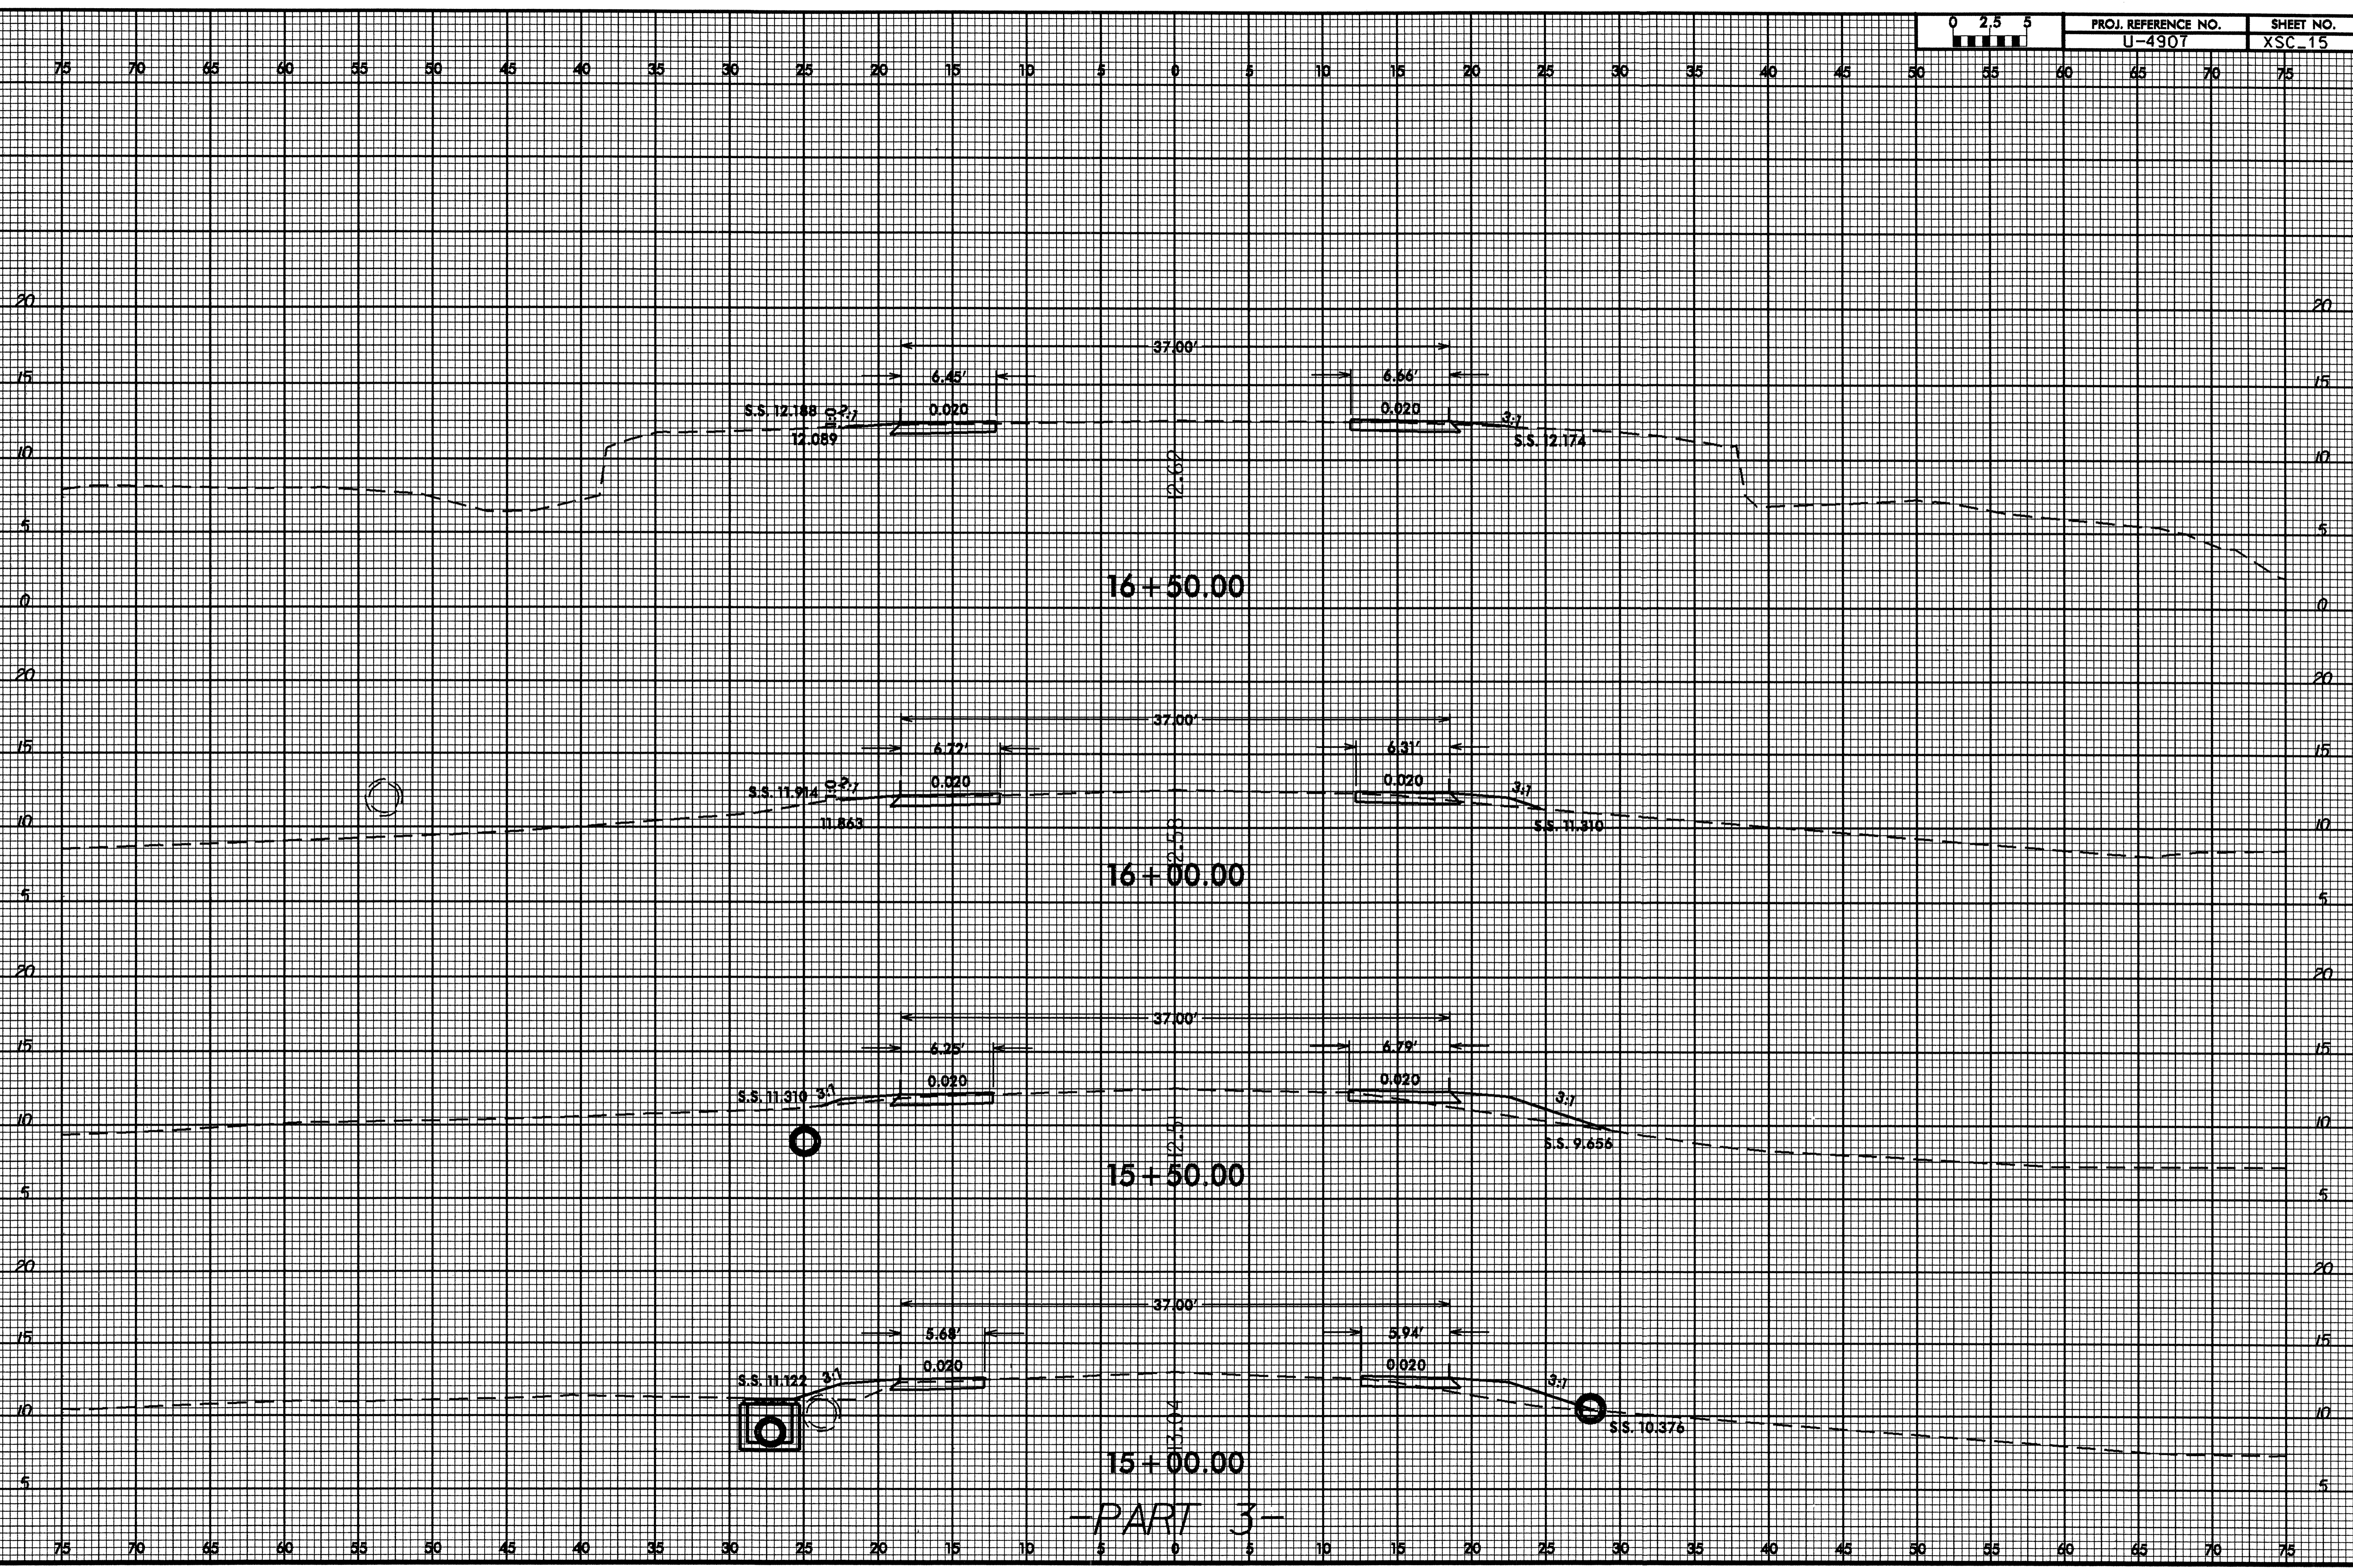

25-JAN-2010 10:41
E:\APDA\DOONE\ON_SLOW\FOUR
ROADS_A.CL.CC.DGN\cc.rdy.xpl.13.dgn
D:\304237\99


8/23/99

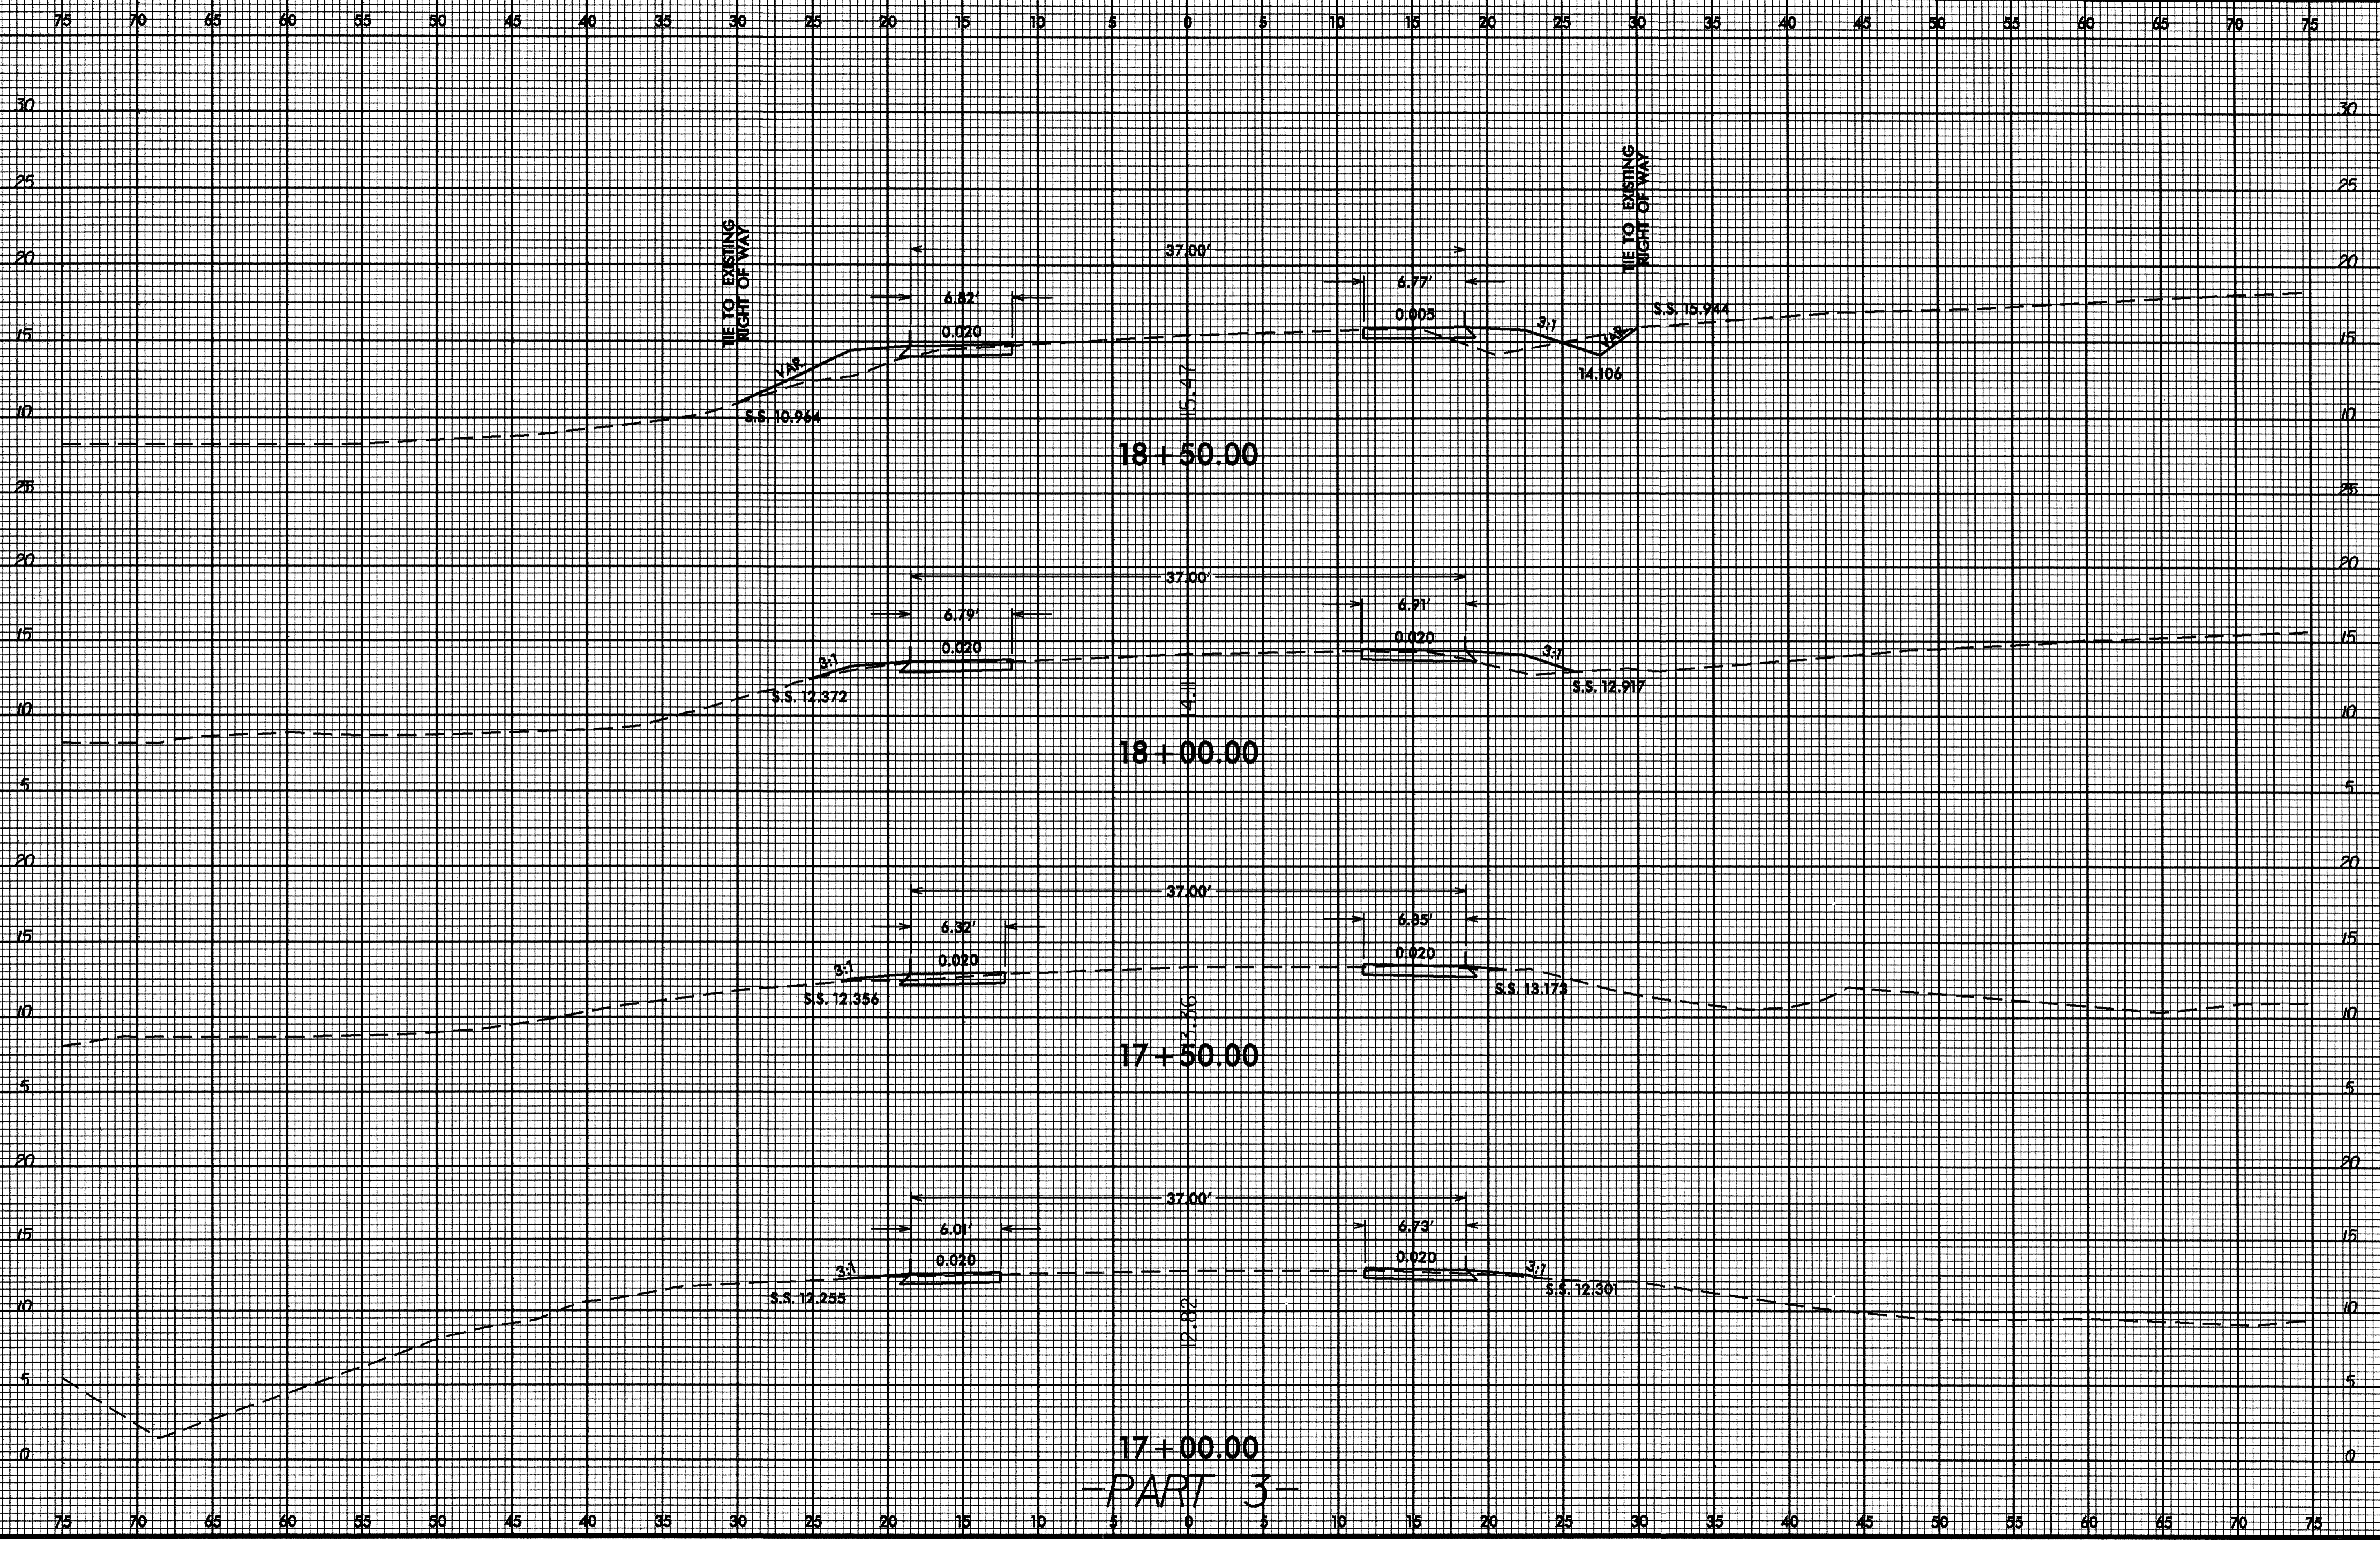

17+00.00
-PART 3-

25-JAN-2010 10:41
R:\FOY\DONE\ONSLOW\ROADS\R.CL.CC.DCADGN.ec.rdu.xpl.13.dgn
Save at DSCAD27938


8/23/99

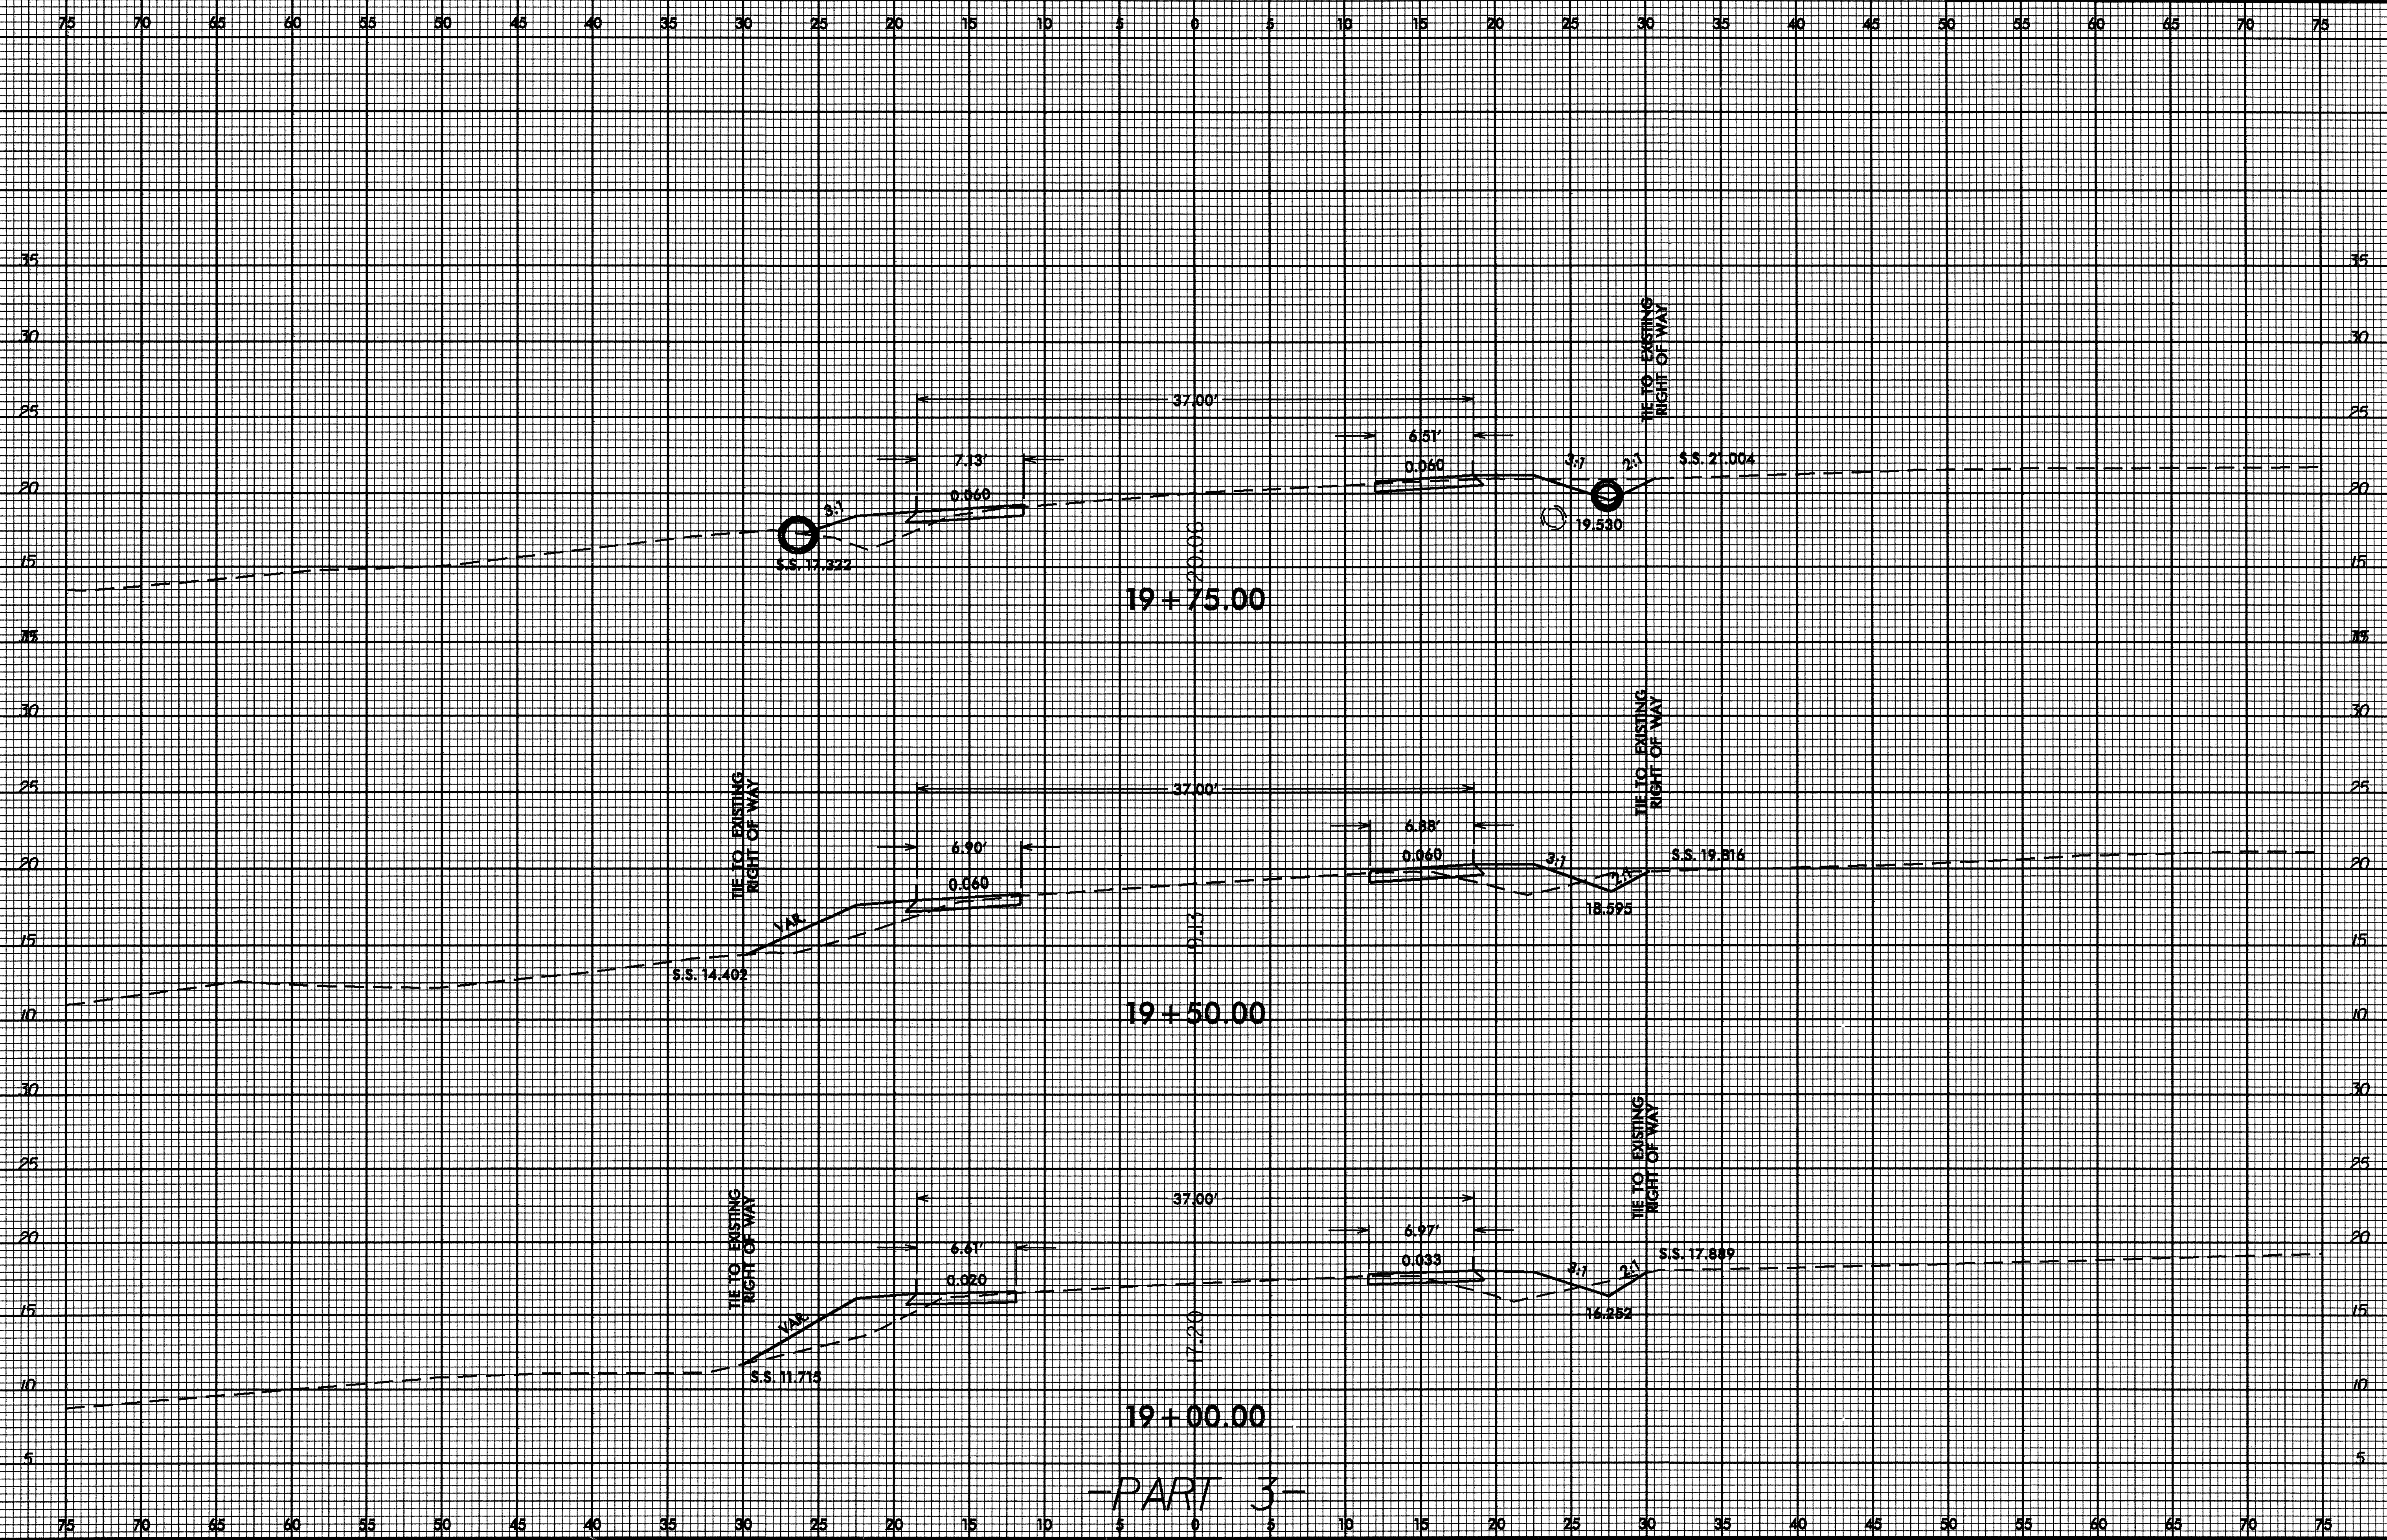

-PART 3-

25-JAN-2000 10:41
RAY,ROY,DOONE,ONSLOW,FOUR
ONSLORoads_R.CL.CC.CCAD237935
at
D:\CAD237935


8/23/99

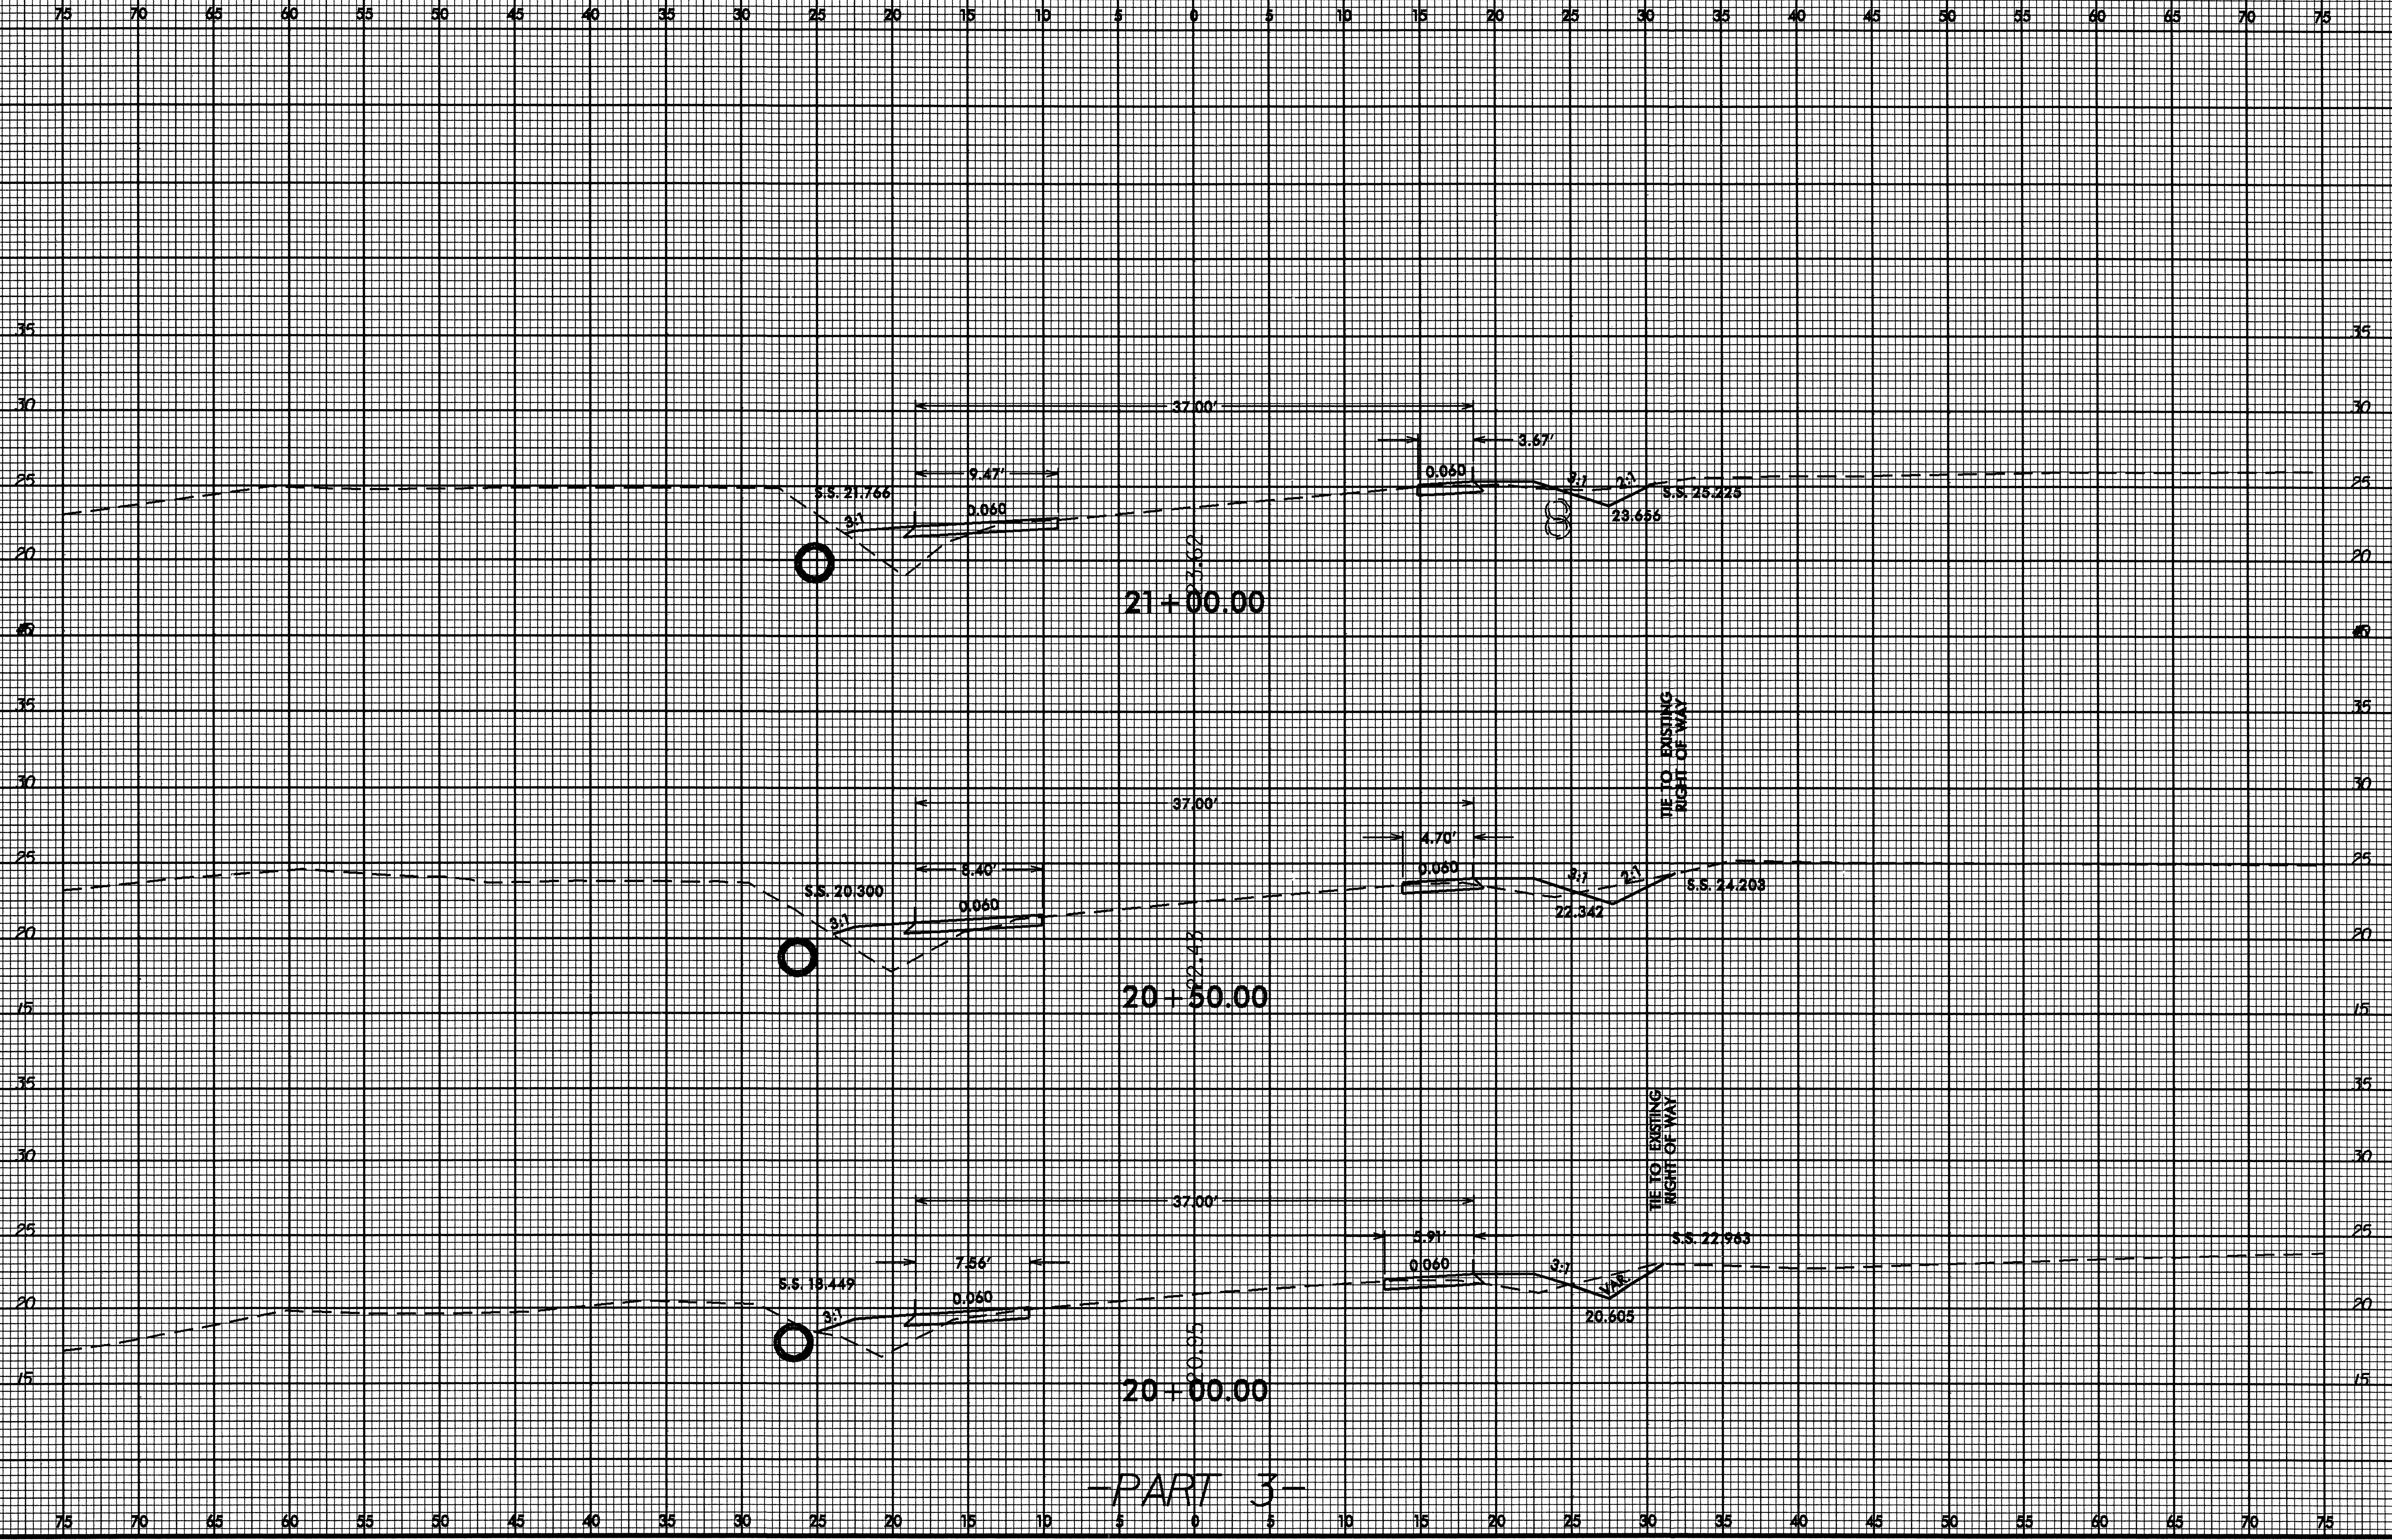

-PART 3-

25-JAN-2010 10:41 AM
F:\RDY\DOONE\1\ONSLOW\4\ONSLOW\ROADS.R.CL.CC.CC.DGN\cc.rdy_xp_13.dgn


8/23/99

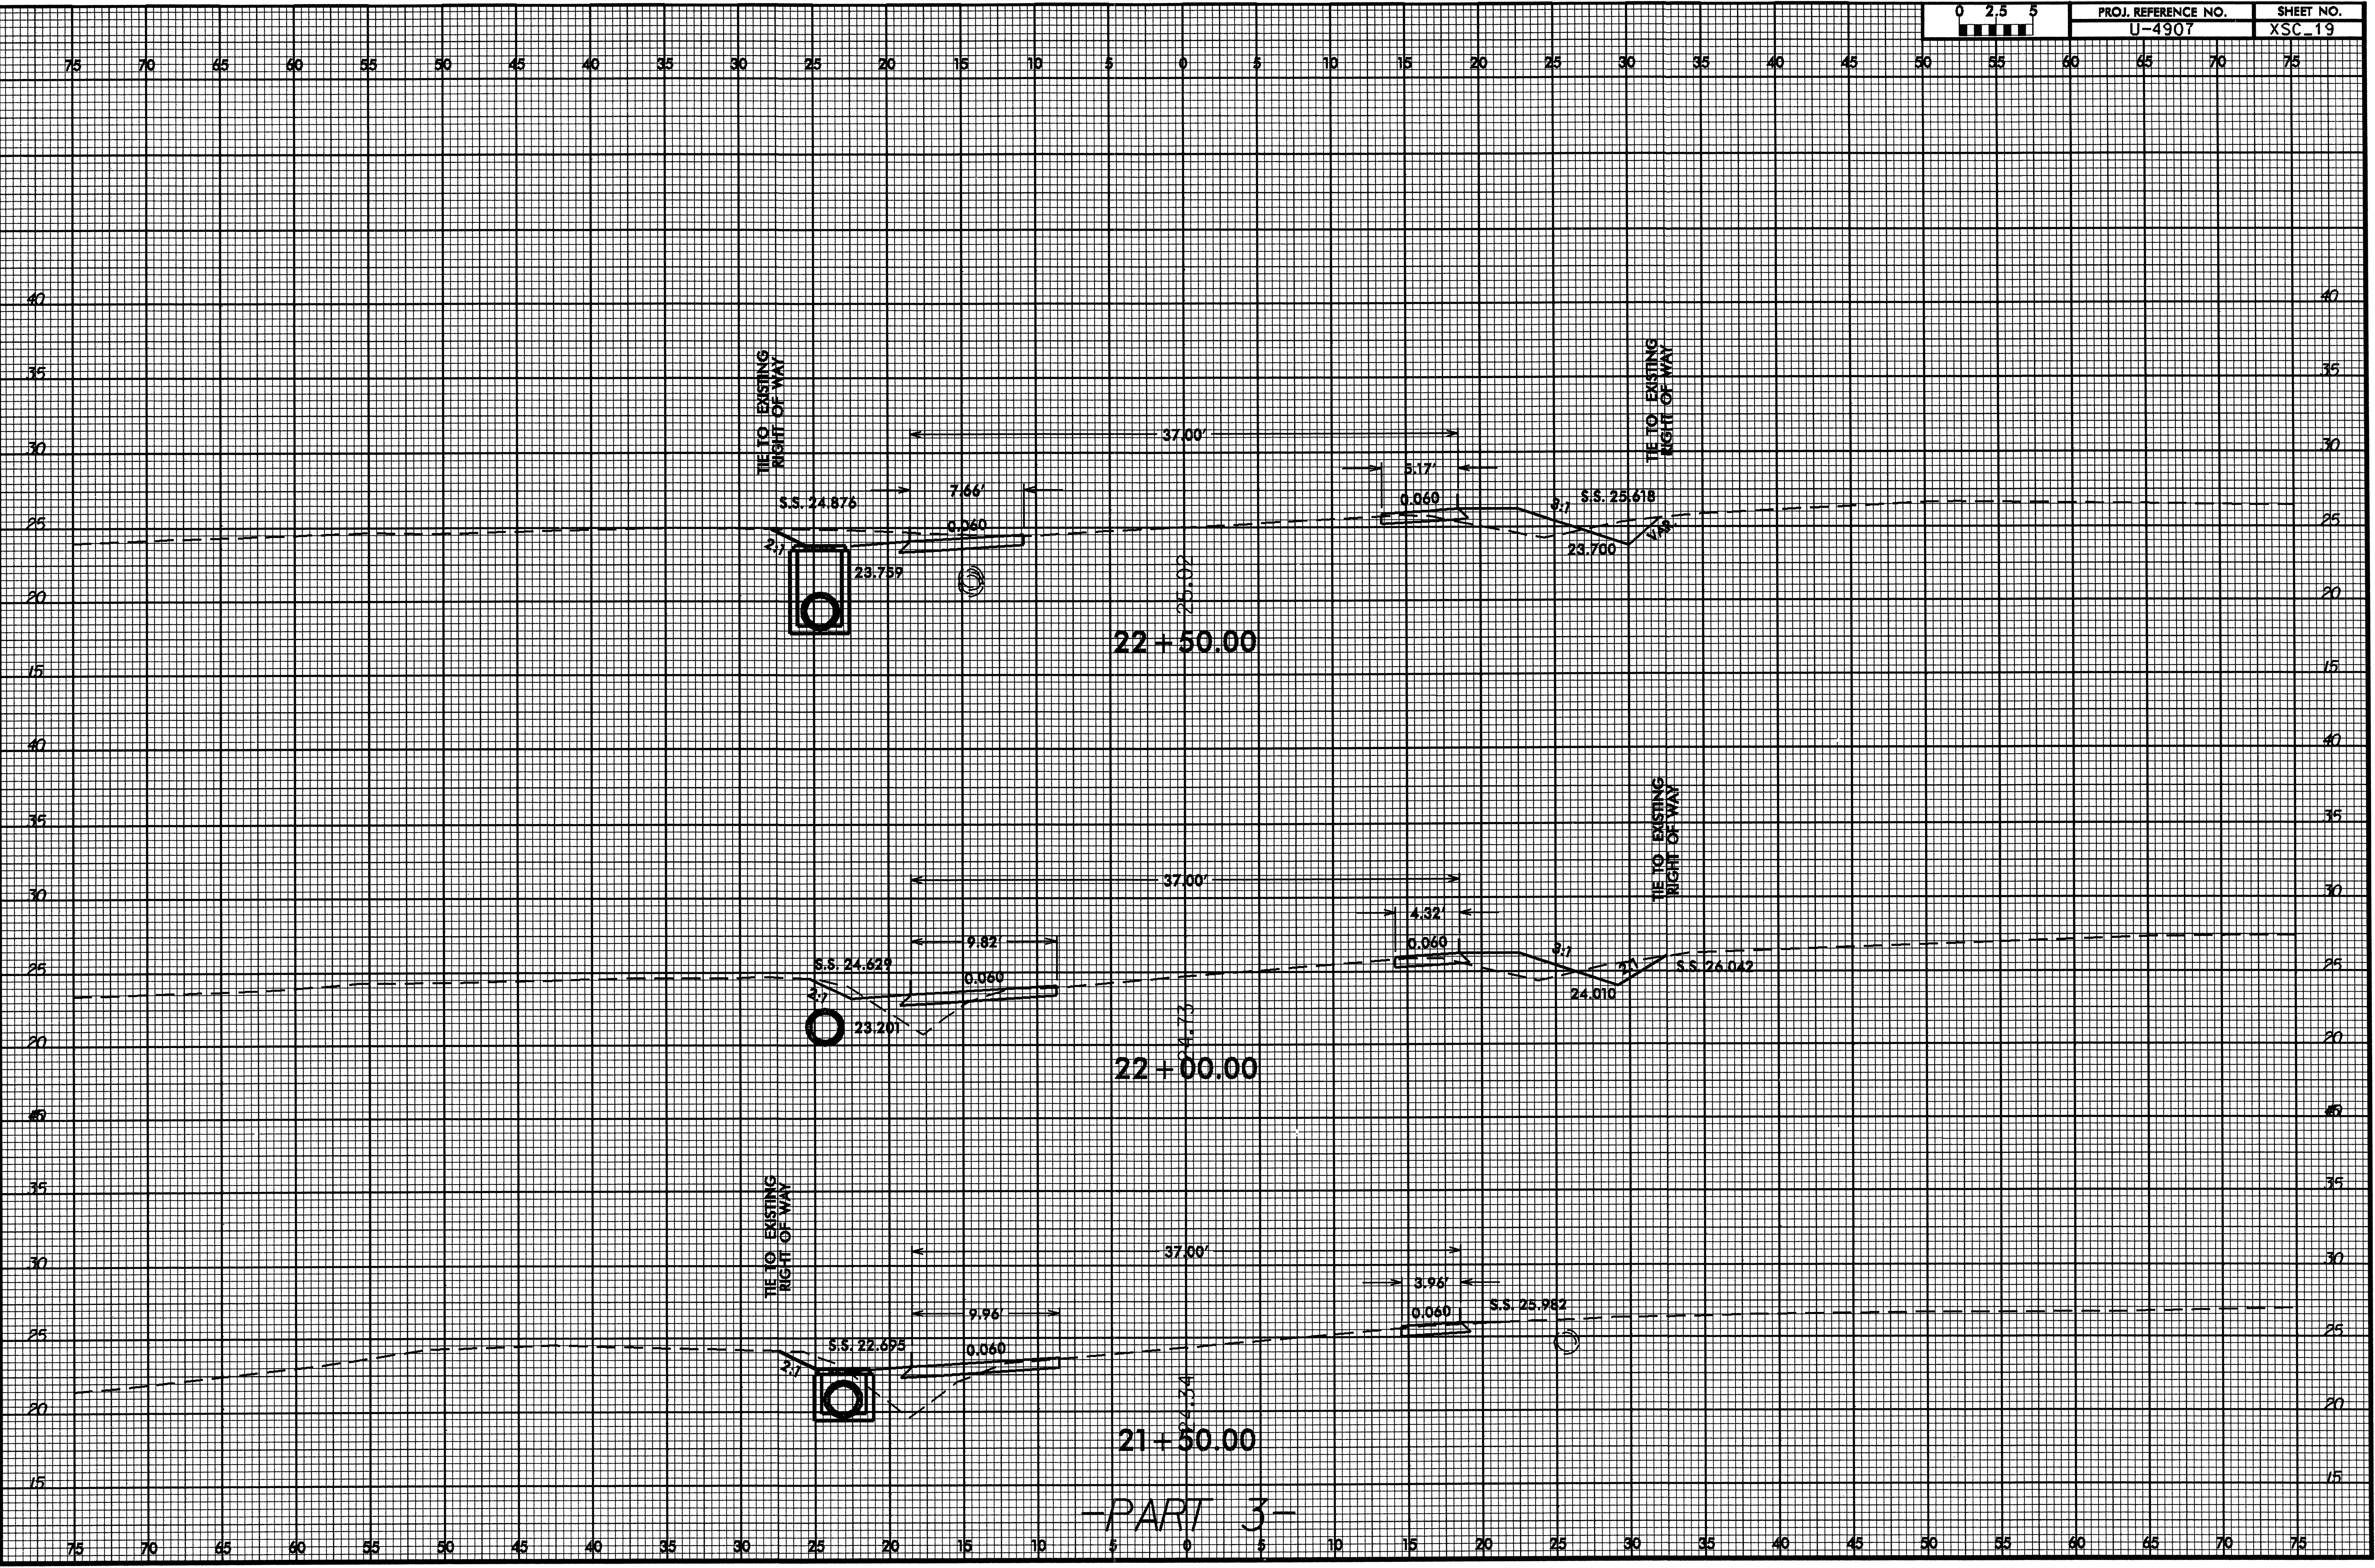

-PART 3-

02-FEB-2000 16:27
C:\pdy\DONE\YONSLOW\F04R_0NSLOW\ROADS_R.CL_CC_CD\DN\cc_rdy_xpl_13.dgn
dlarave AT USCADCS\358


8/23/99

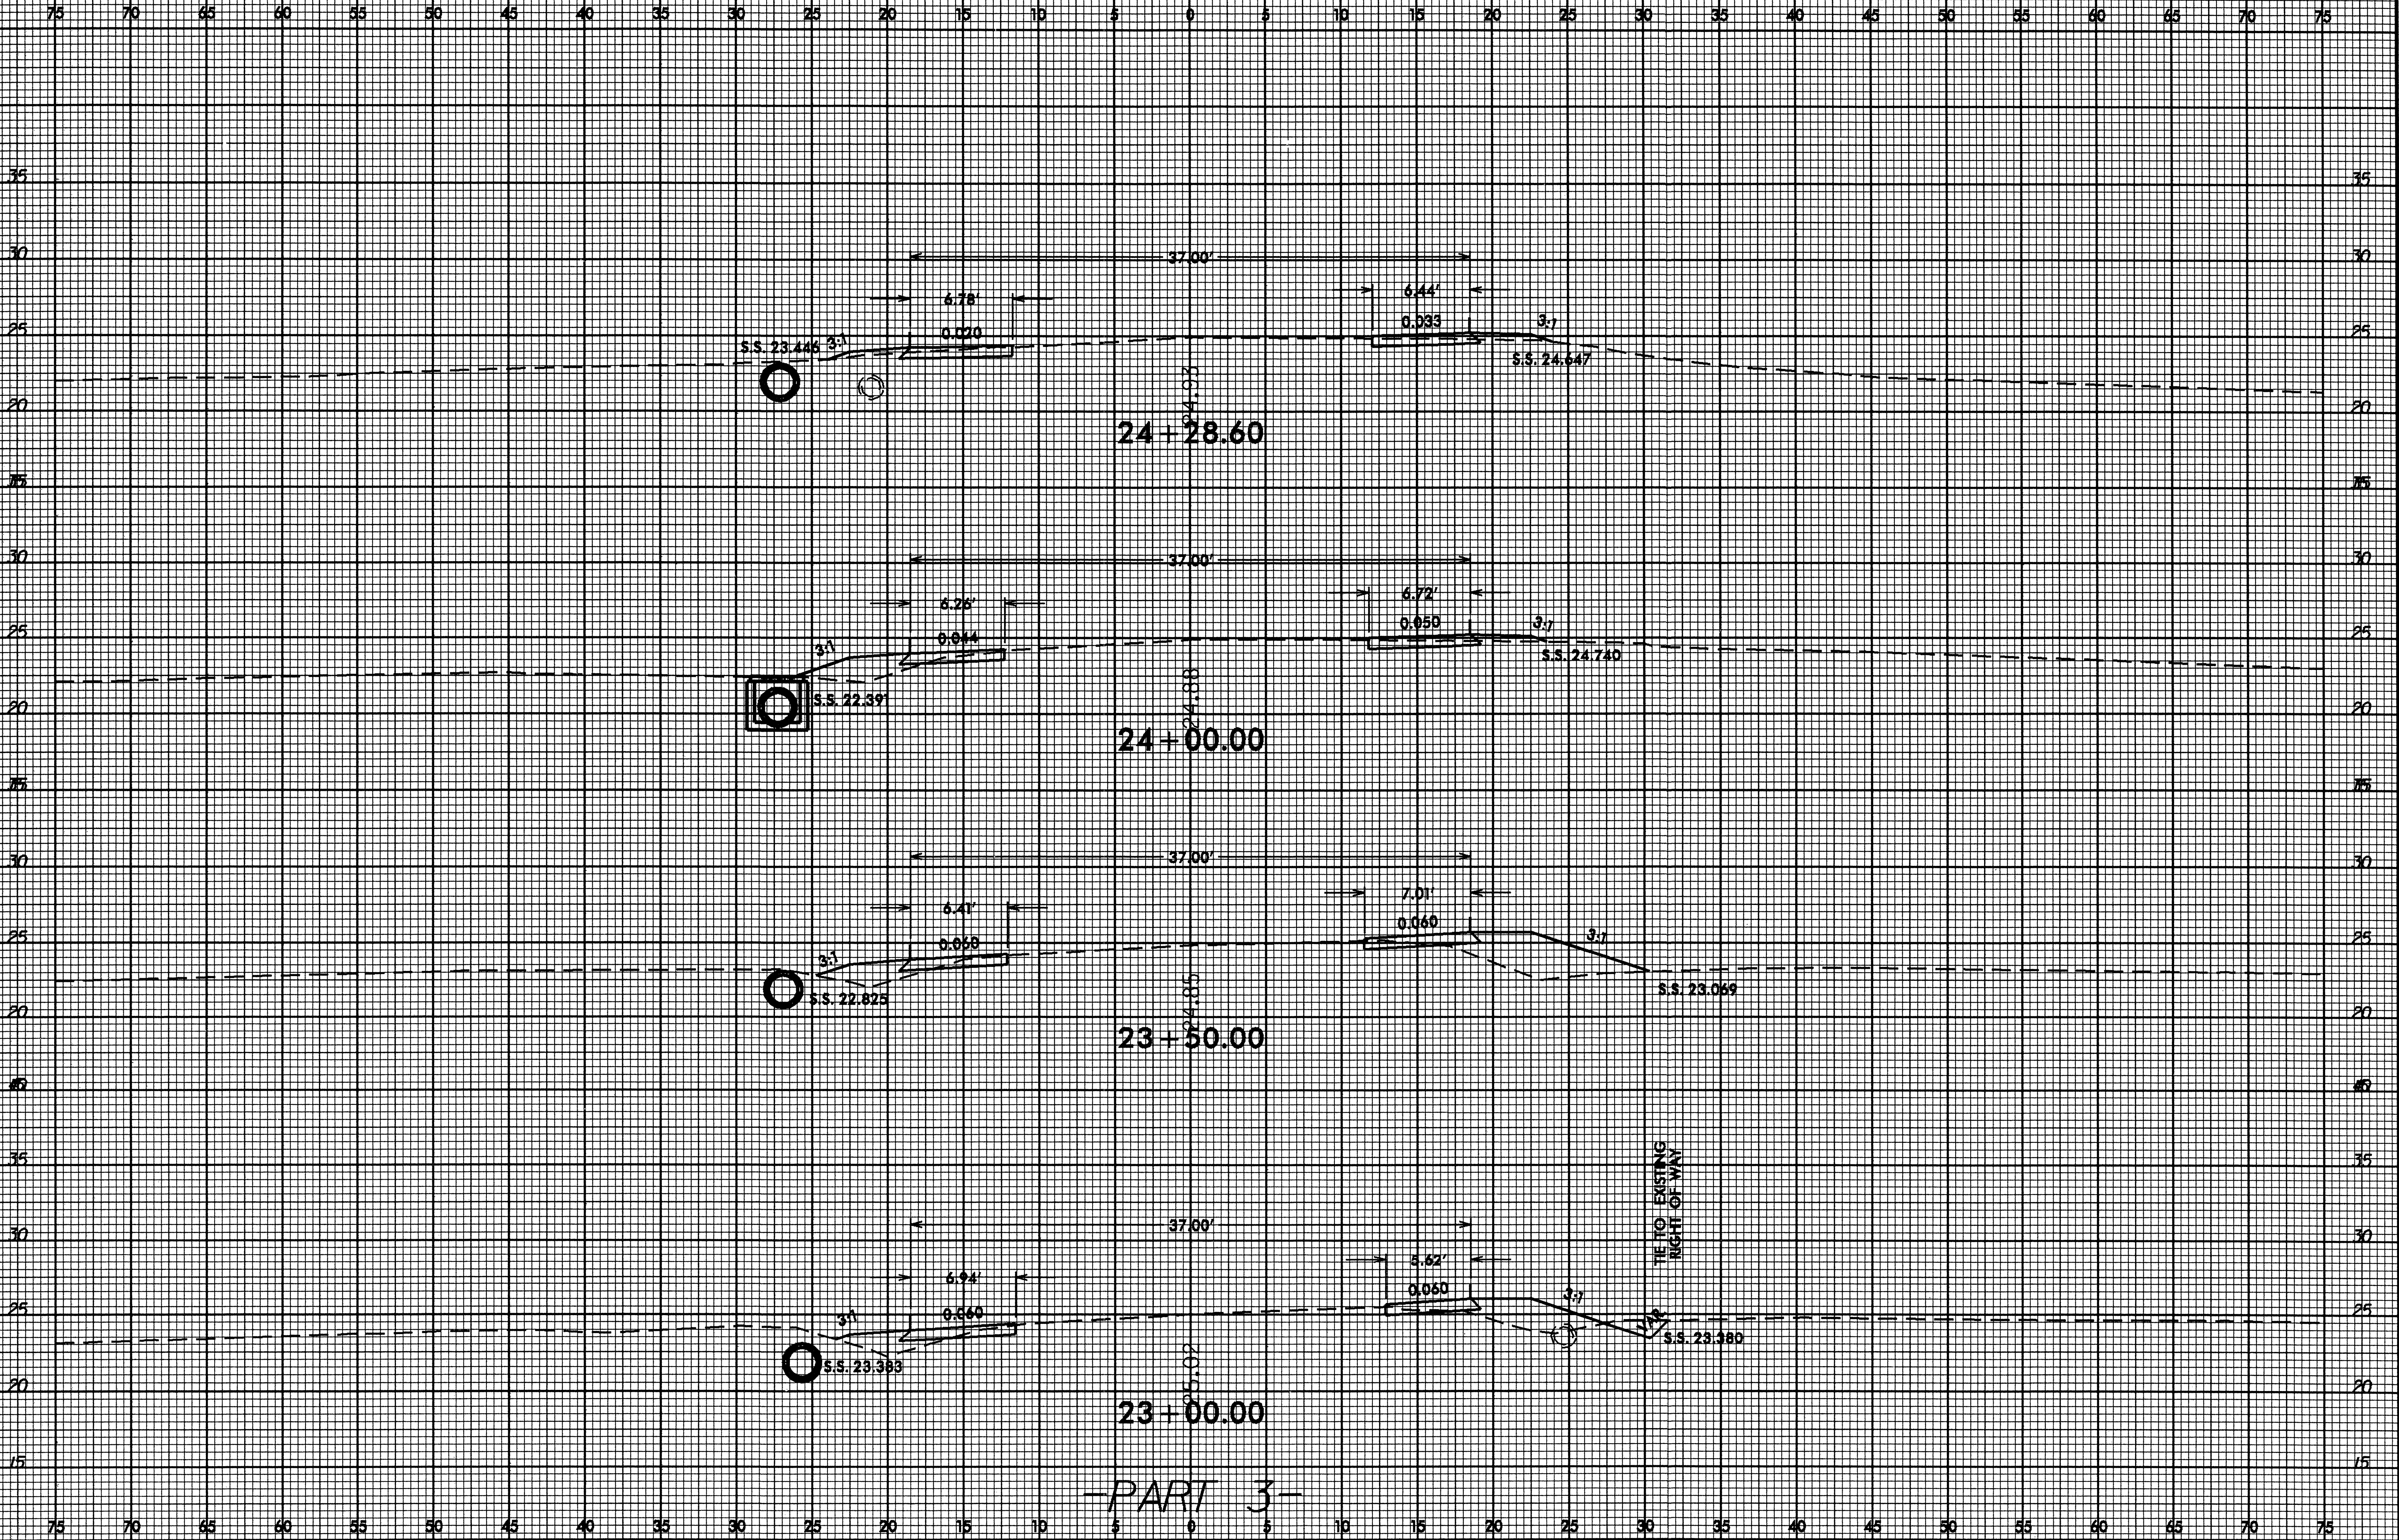

-PART 3-

25-JAN-2010 0:41 P1:ROY.DONE... ONSL0W ROADS_R.CL.CC.DC\DN\cc.rdy.xp.13.dgn


8/23/95

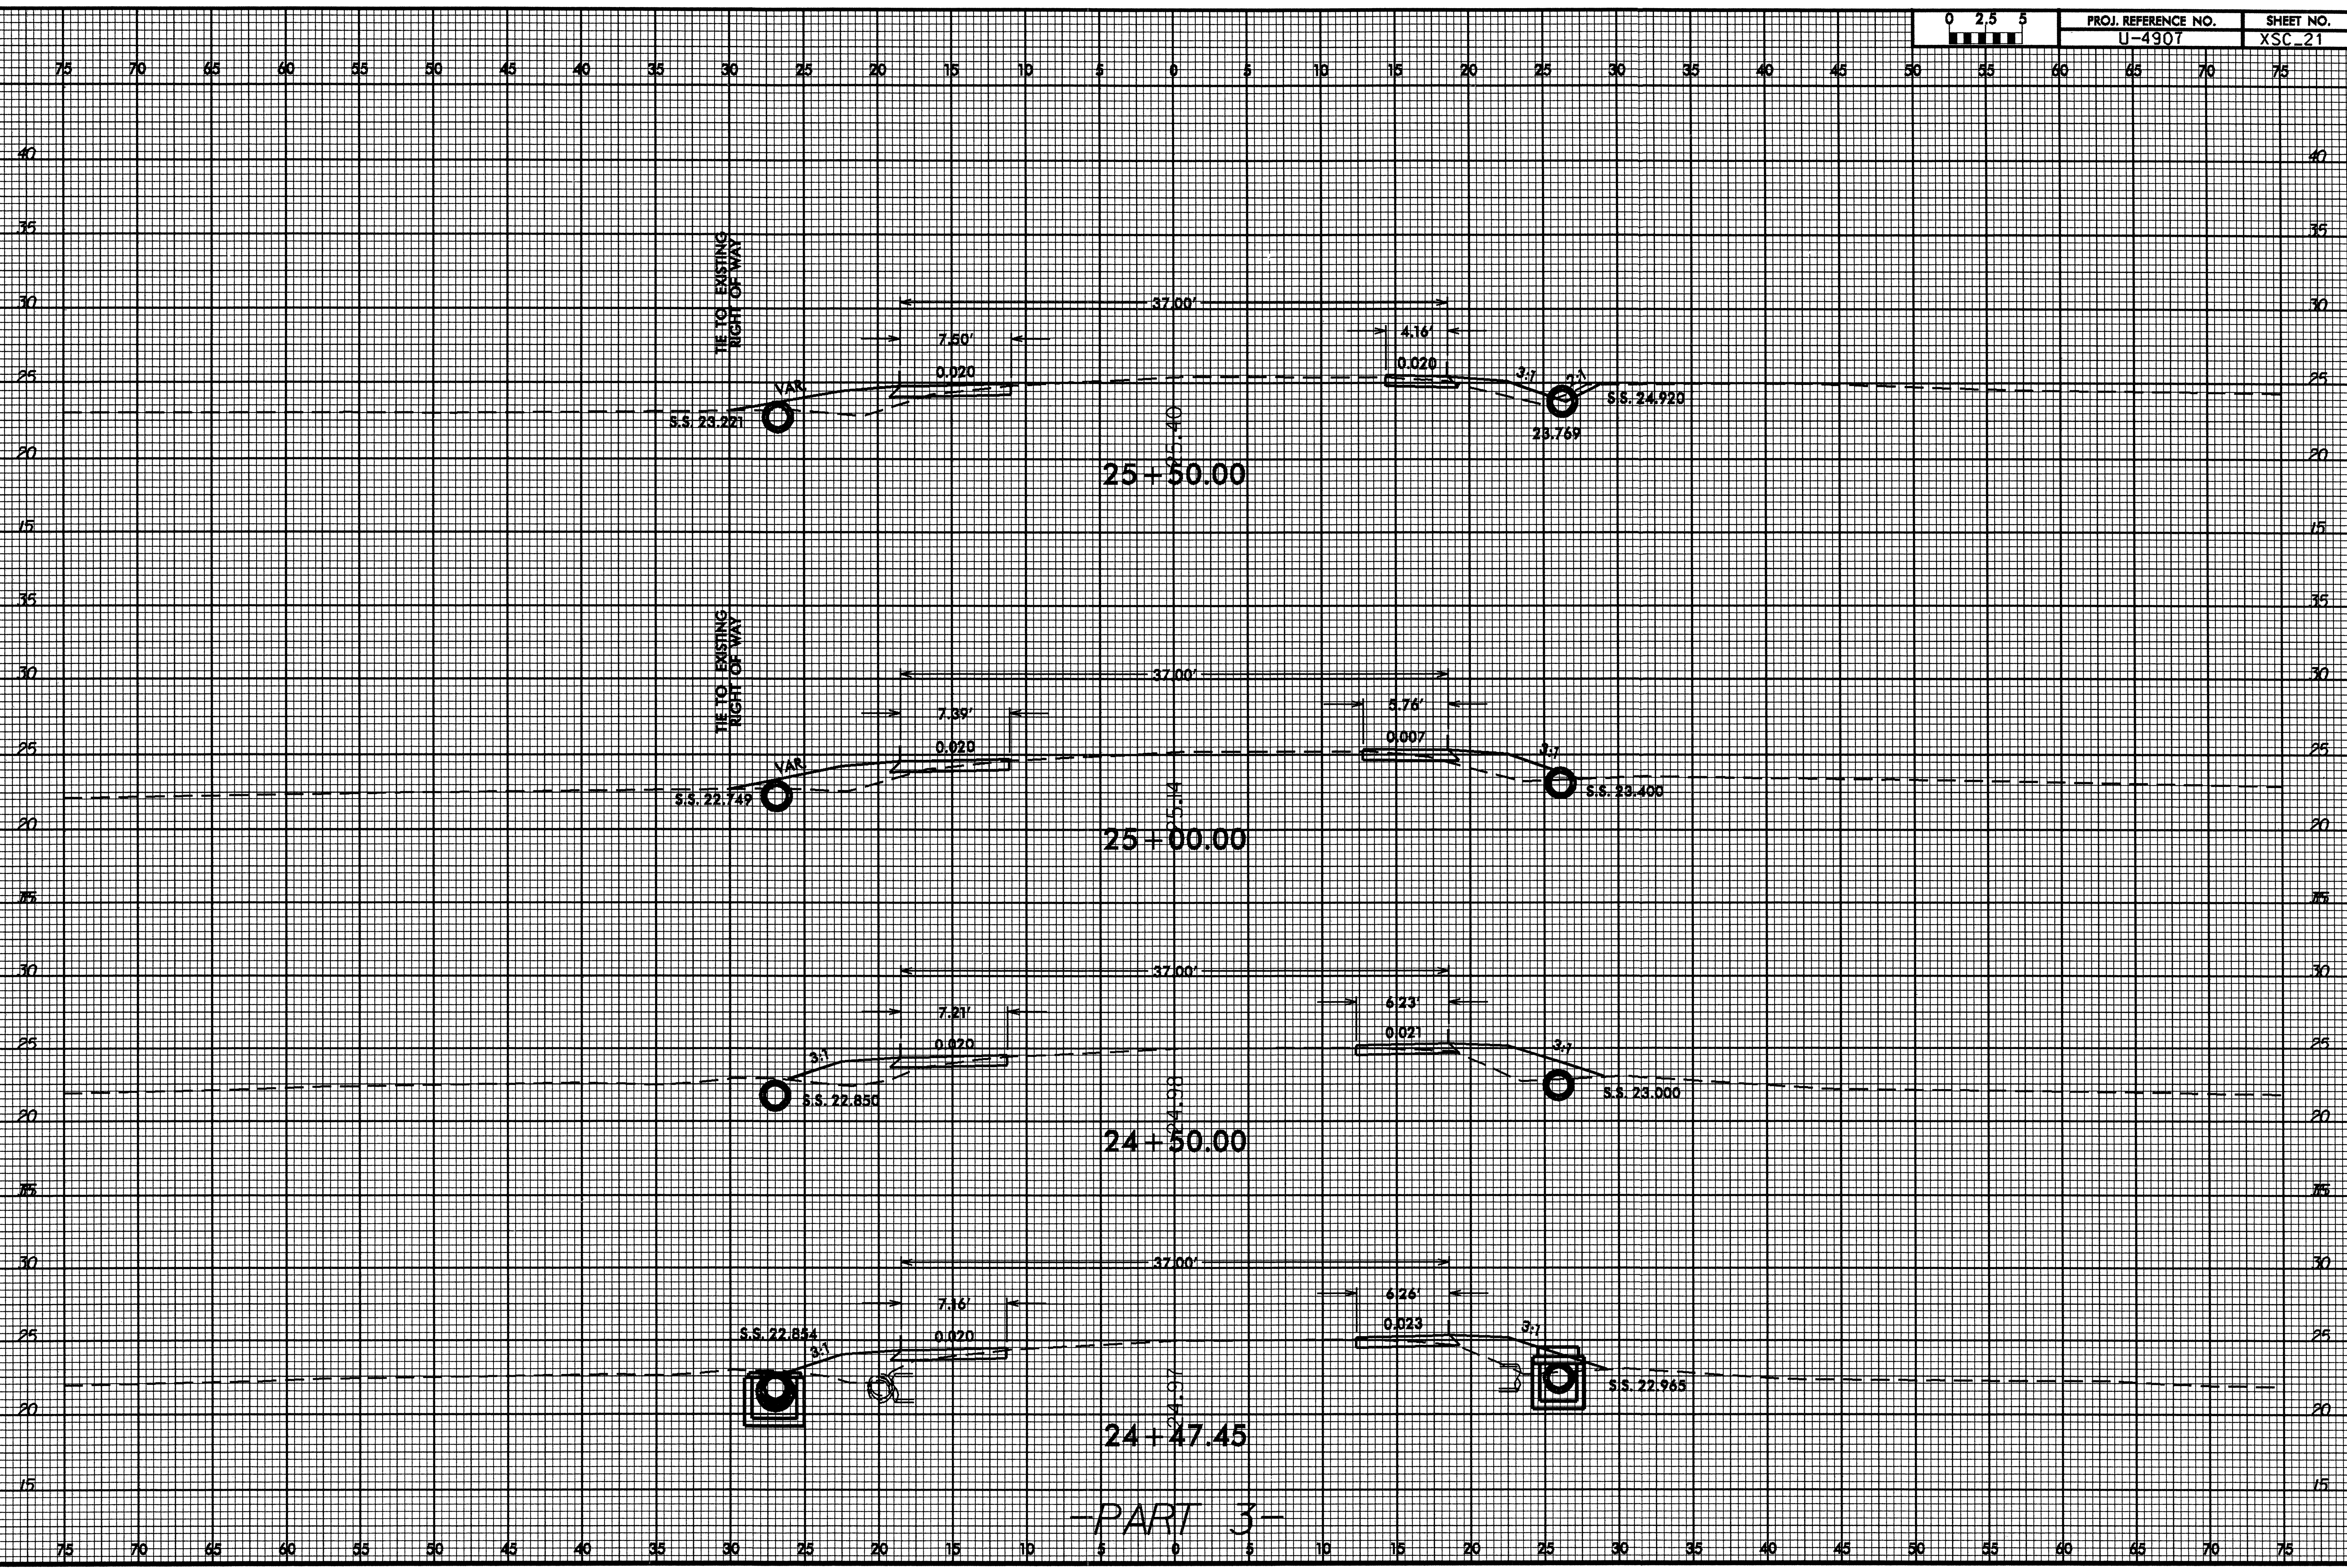

-PART 3-


25-JAN-2000 10:41 P:\RDY\DOONE\ONSLOW\FOUR ONSLOW ROADS.R.CL.CC.DCN\acc.rdy_xpl_13.dgn

8/23/99

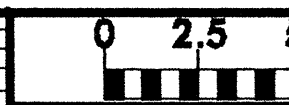

PROJ. REFERENCE NO.
U-4907


SHEET NO.
XSC-22

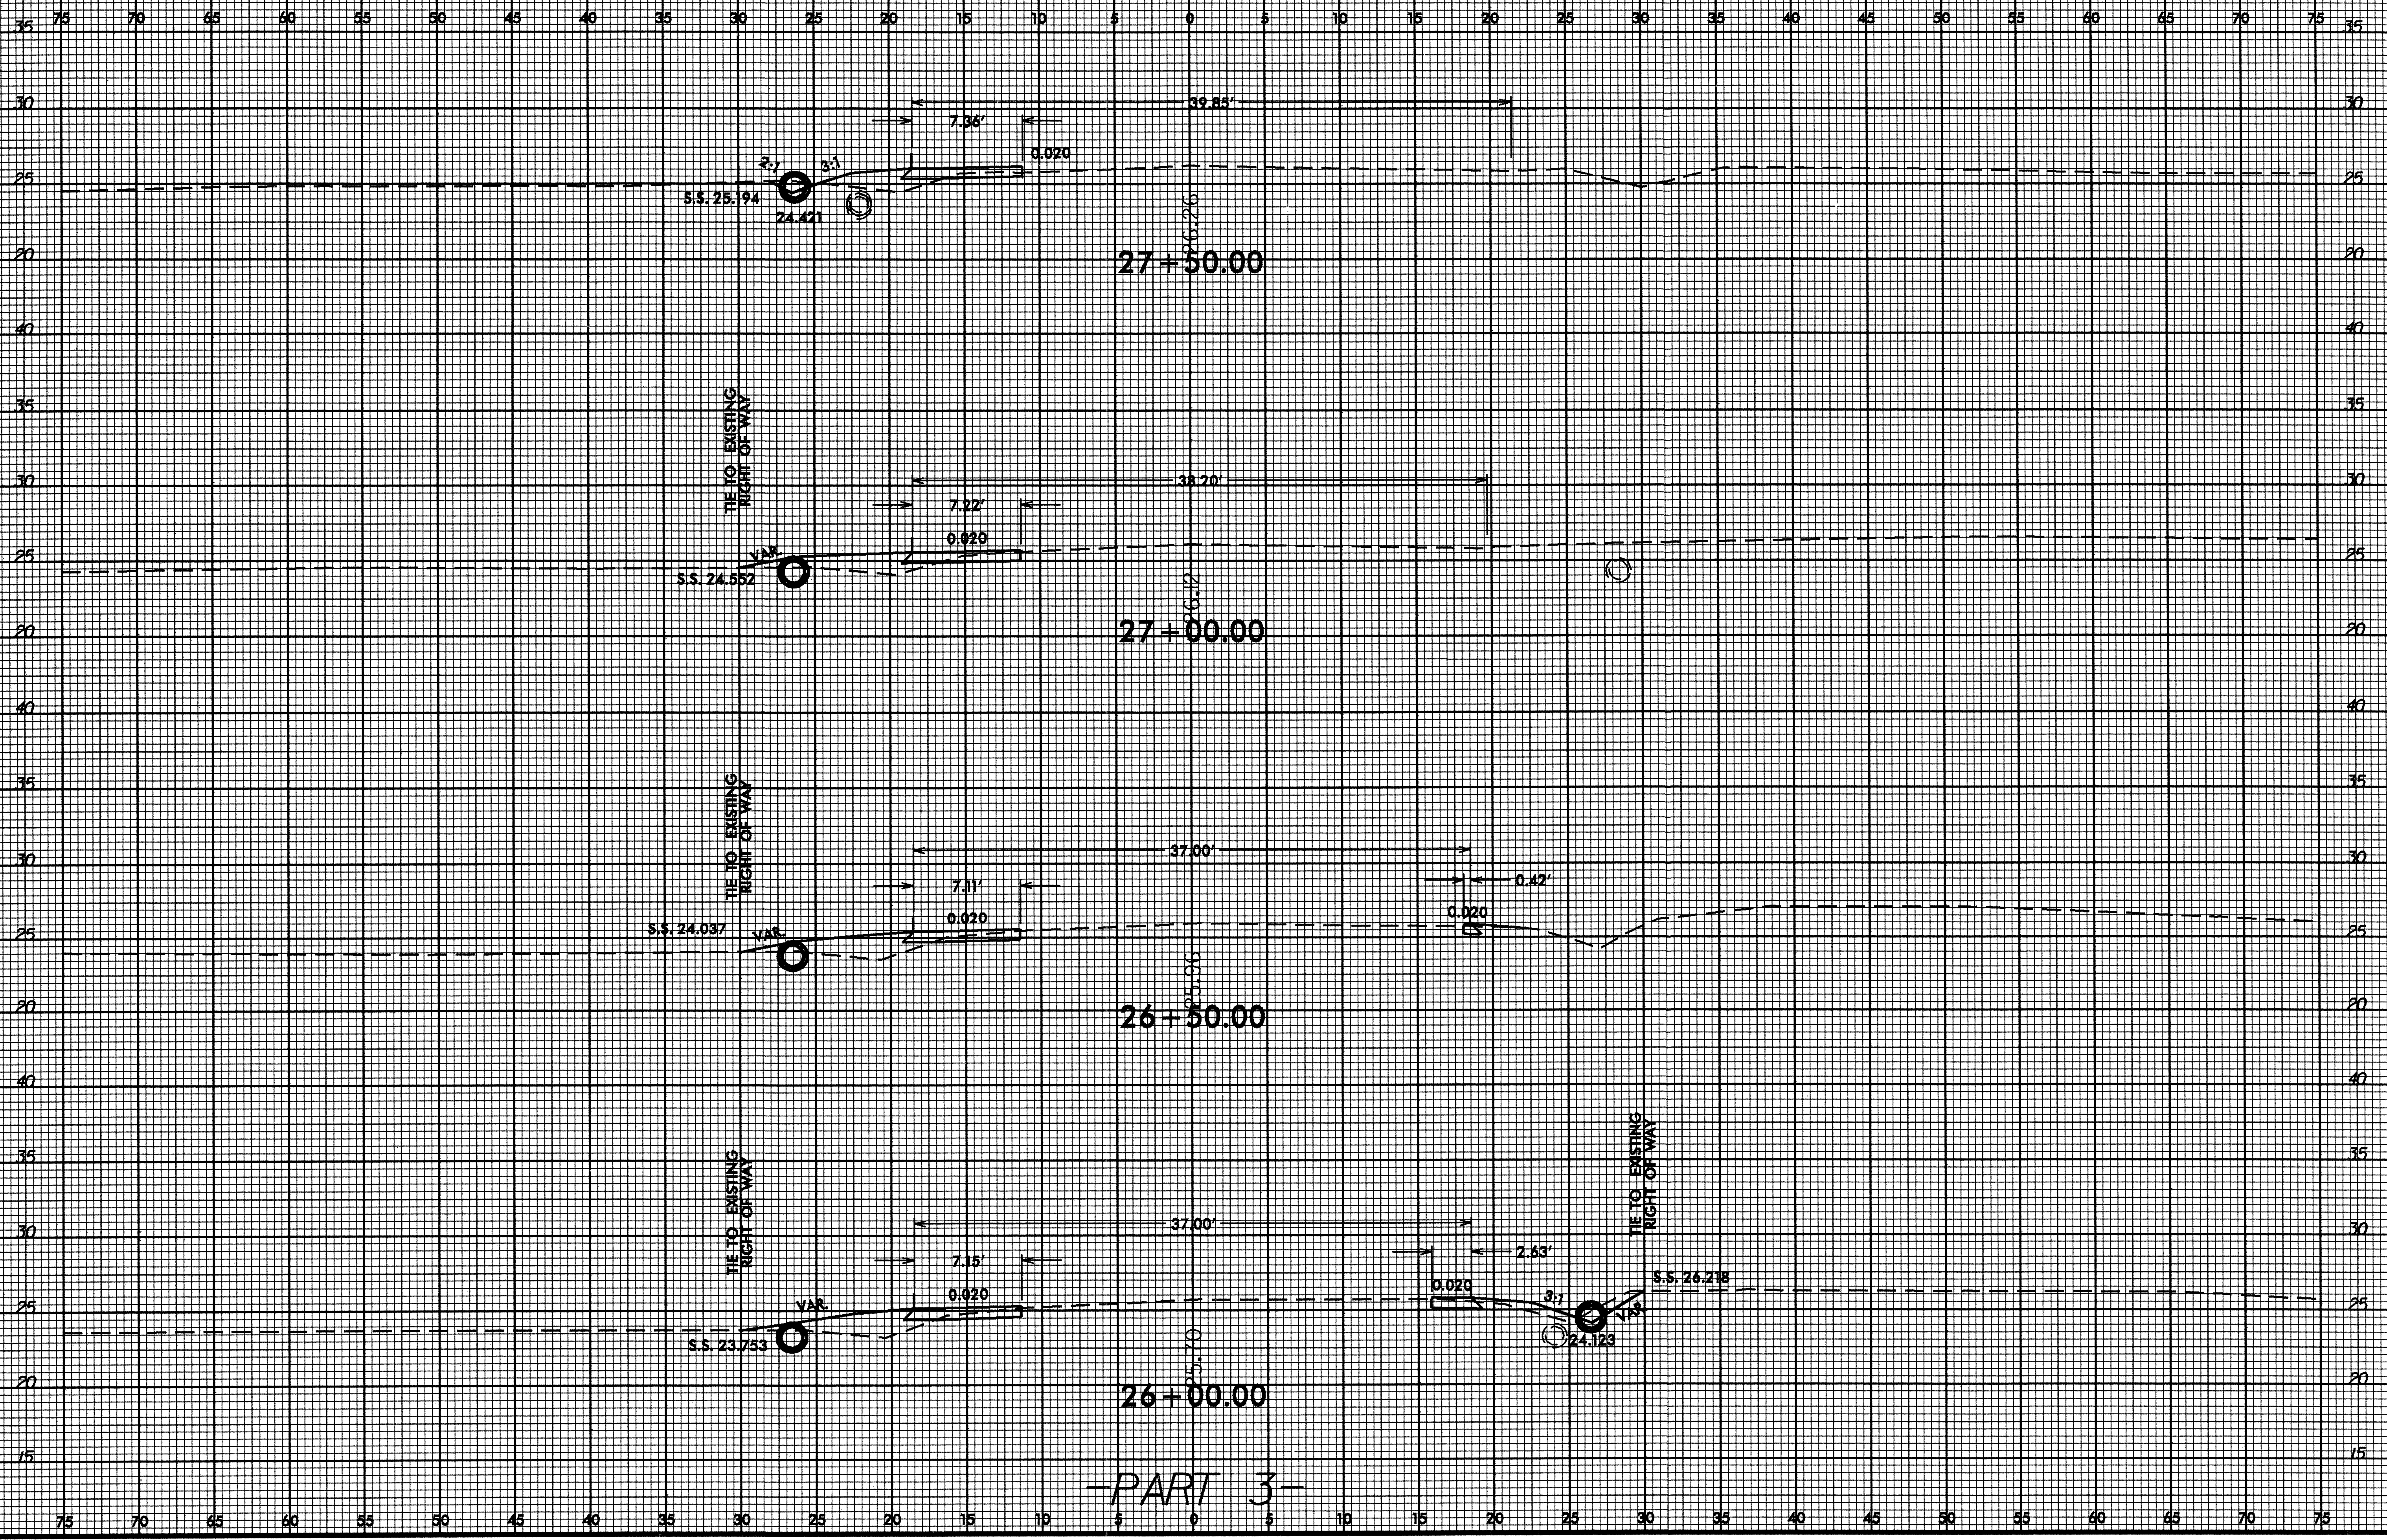

-PART 3-

25-JAN-2000 10:41
R:\RDY_DONE\ONSLOW\404R
D:\CAD23\333

8/23/99

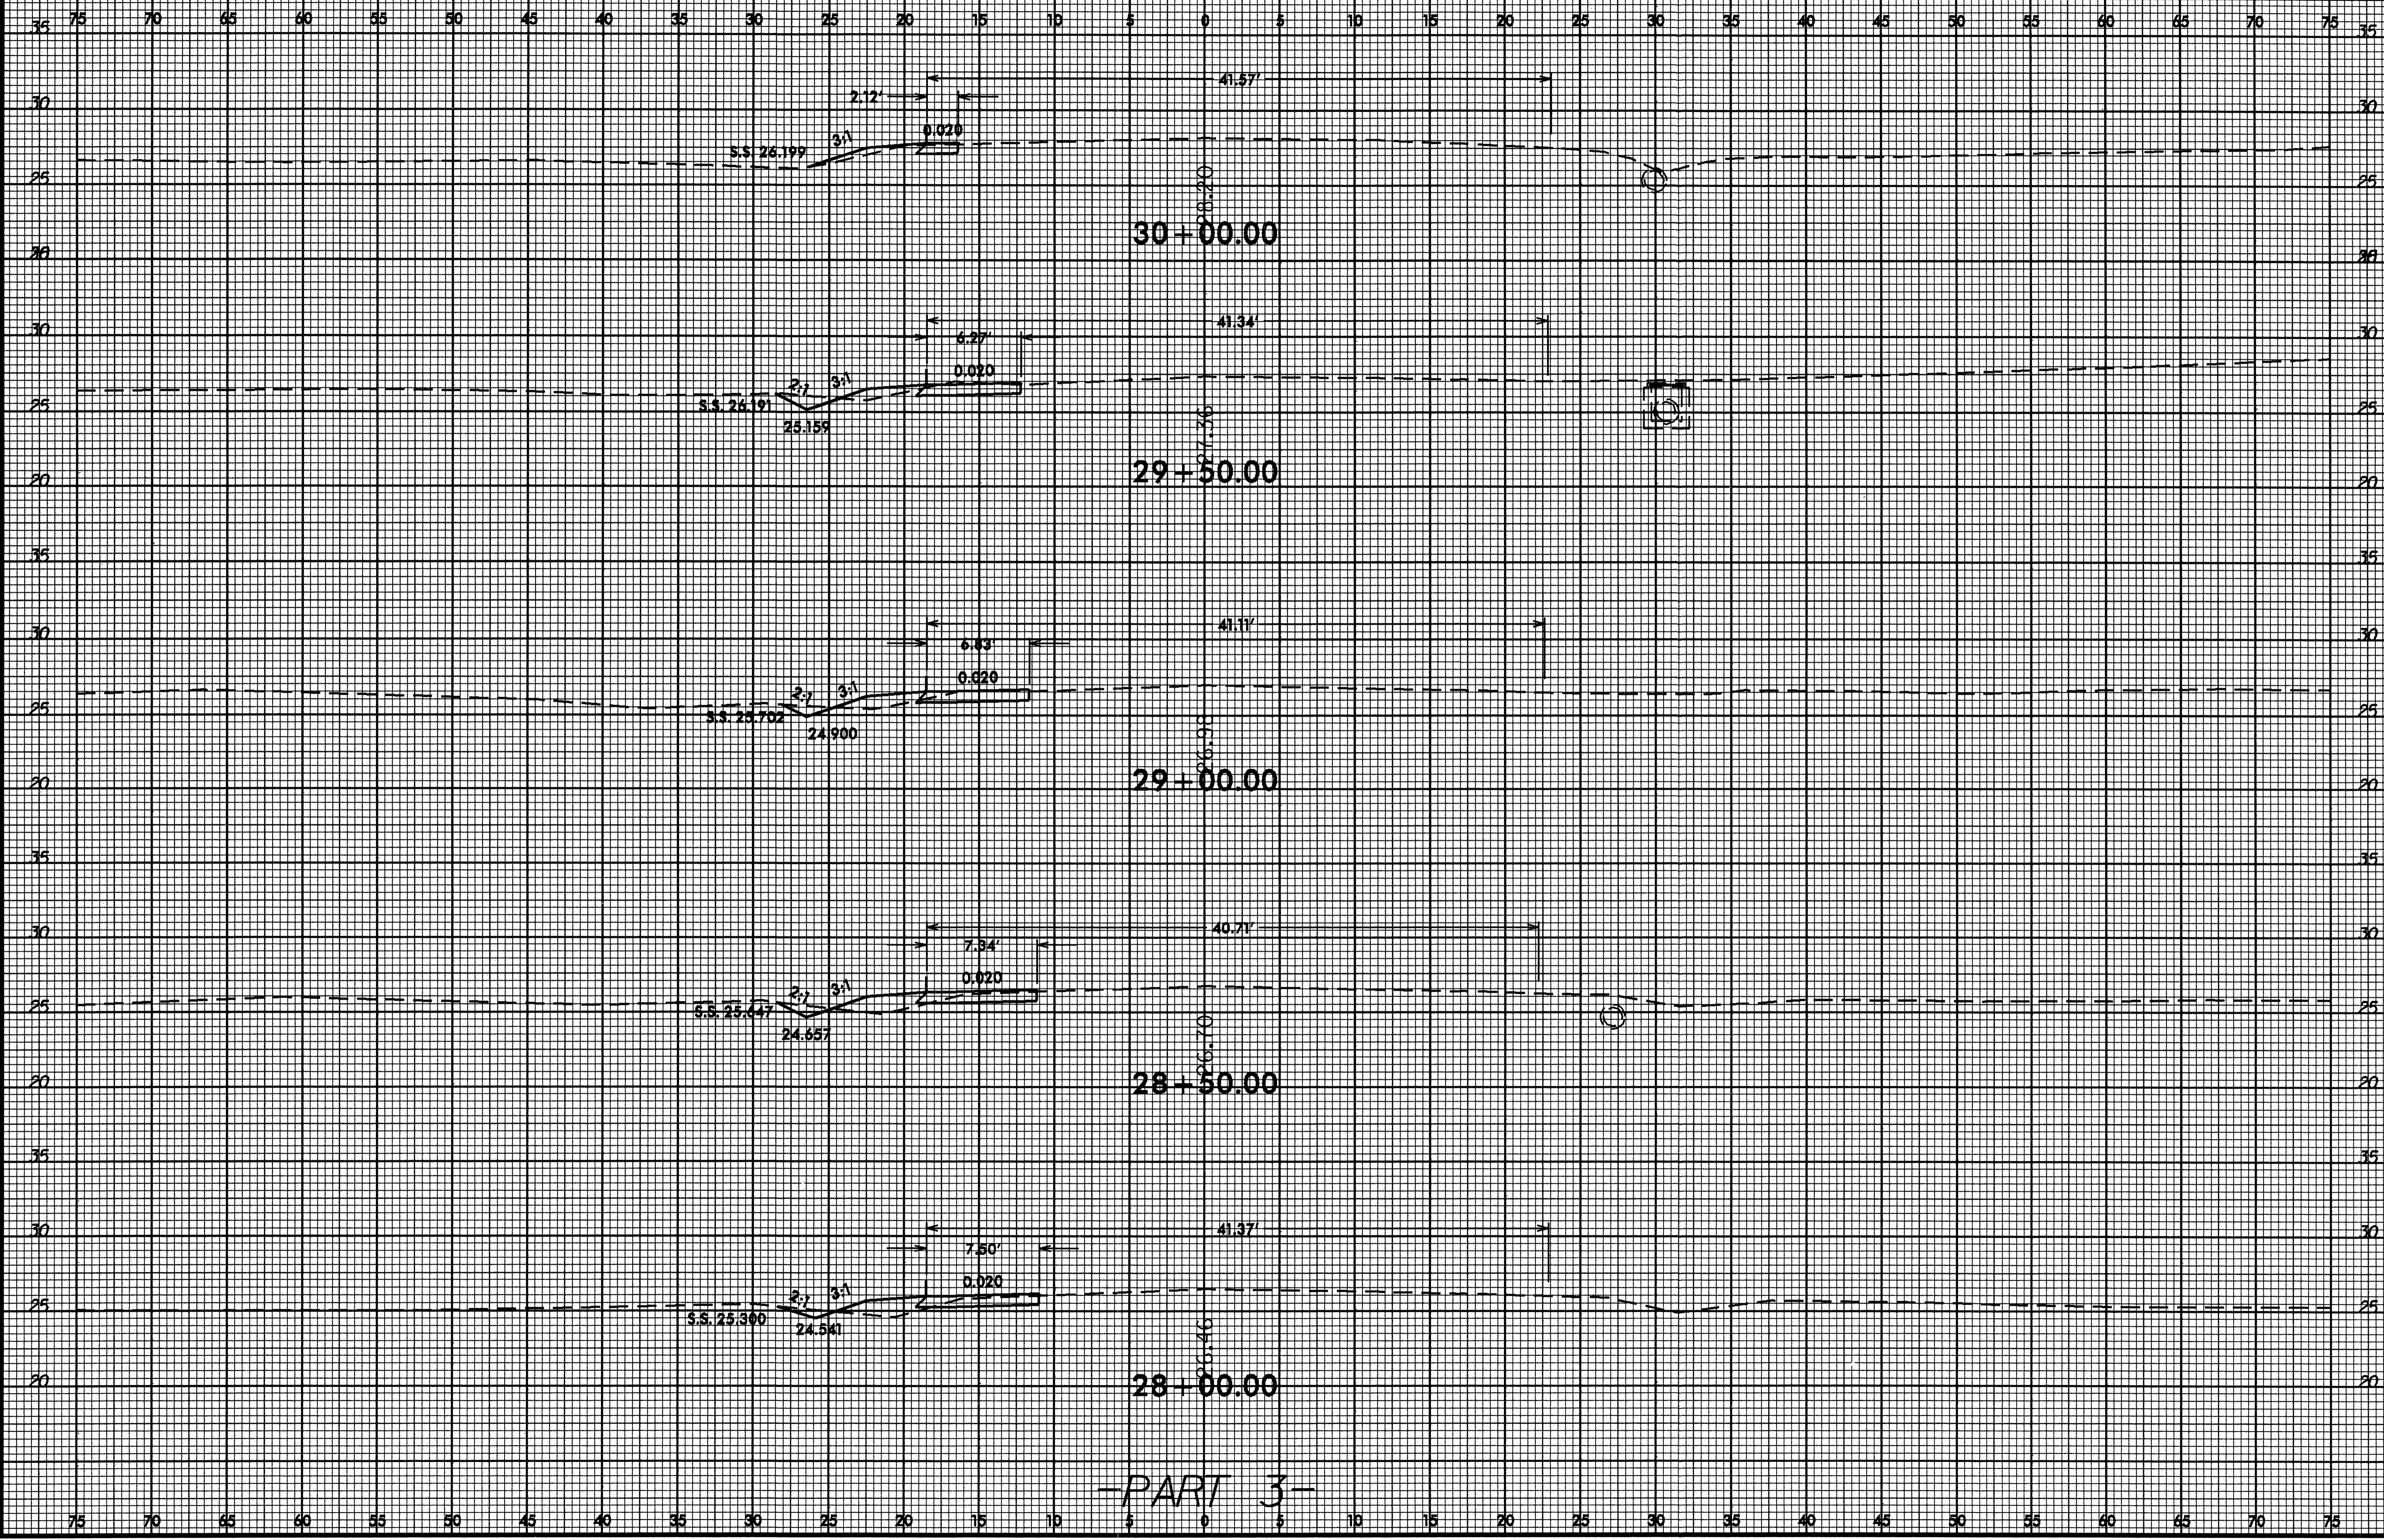

-PART 3-

25-JAN-2010 10:41
D:\RDY\DOONE\ONSL\ONSL\ROADS\ROADS_R\CL-CC\CC\DCN\cc-rdy-13.dgn
D:\RDY\DOONE\ONSL\ONSL\ROADS\ROADS_R\CL-CC\CC\DCN\cc-rdy-13.dgn
D:\RDY\DOONE\ONSL\ONSL\ROADS\ROADS_R\CL-CC\CC\DCN\cc-rdy-13.dgn

