

09/08/99

**TIP PROJECT: B-3611**





T.I.P. NO.	SHEET NO.
<b>B-3611</b>	<b>UO-1</b>

STATE OF NORTH CAROLINA  
DIVISION OF HIGHWAYS

**UTILITIES BY OTHERS PLANS  
BEAUFORT COUNTY**

**LOCATION: BRIDGE NO. 77 OVER PANTEGO CREEK  
ON NC 99**

**TYPE OF WORK: UTILITIES RELOCATION**

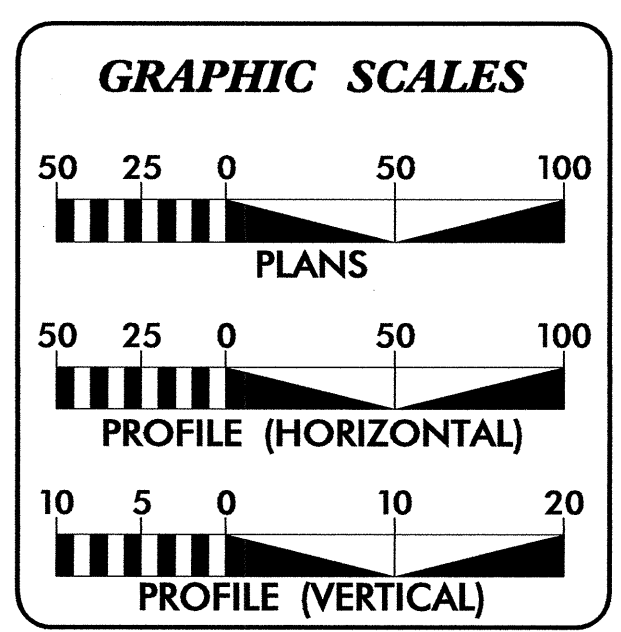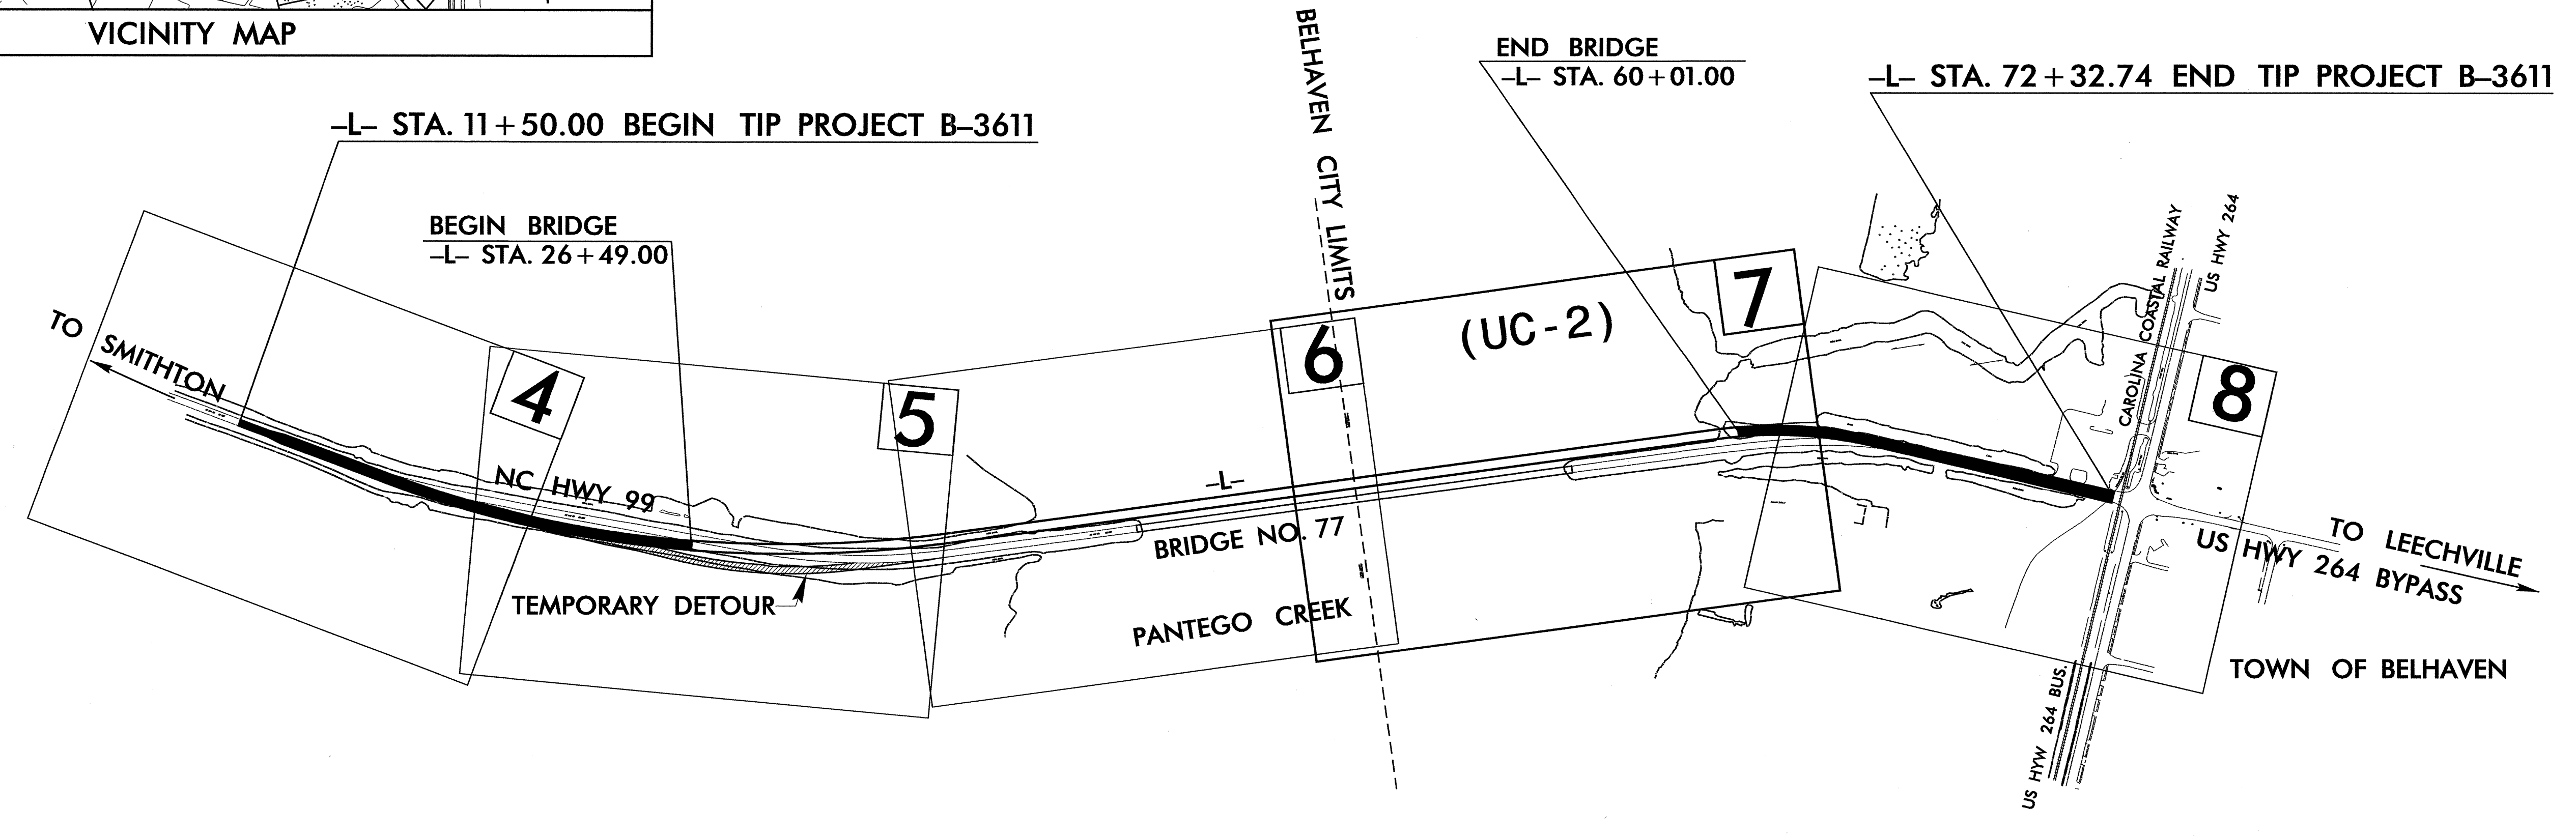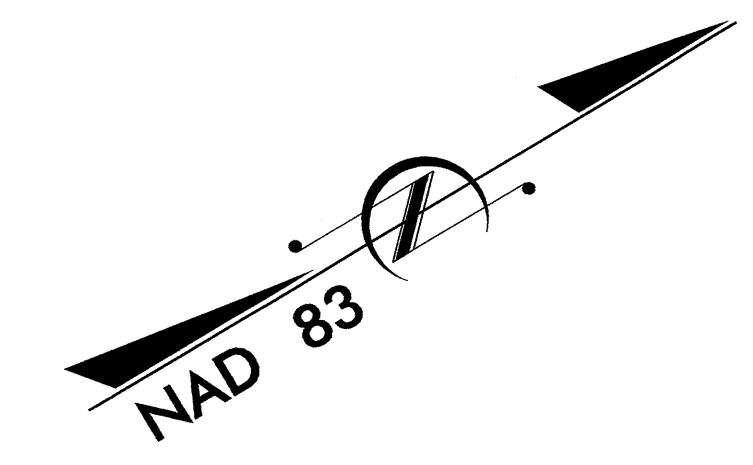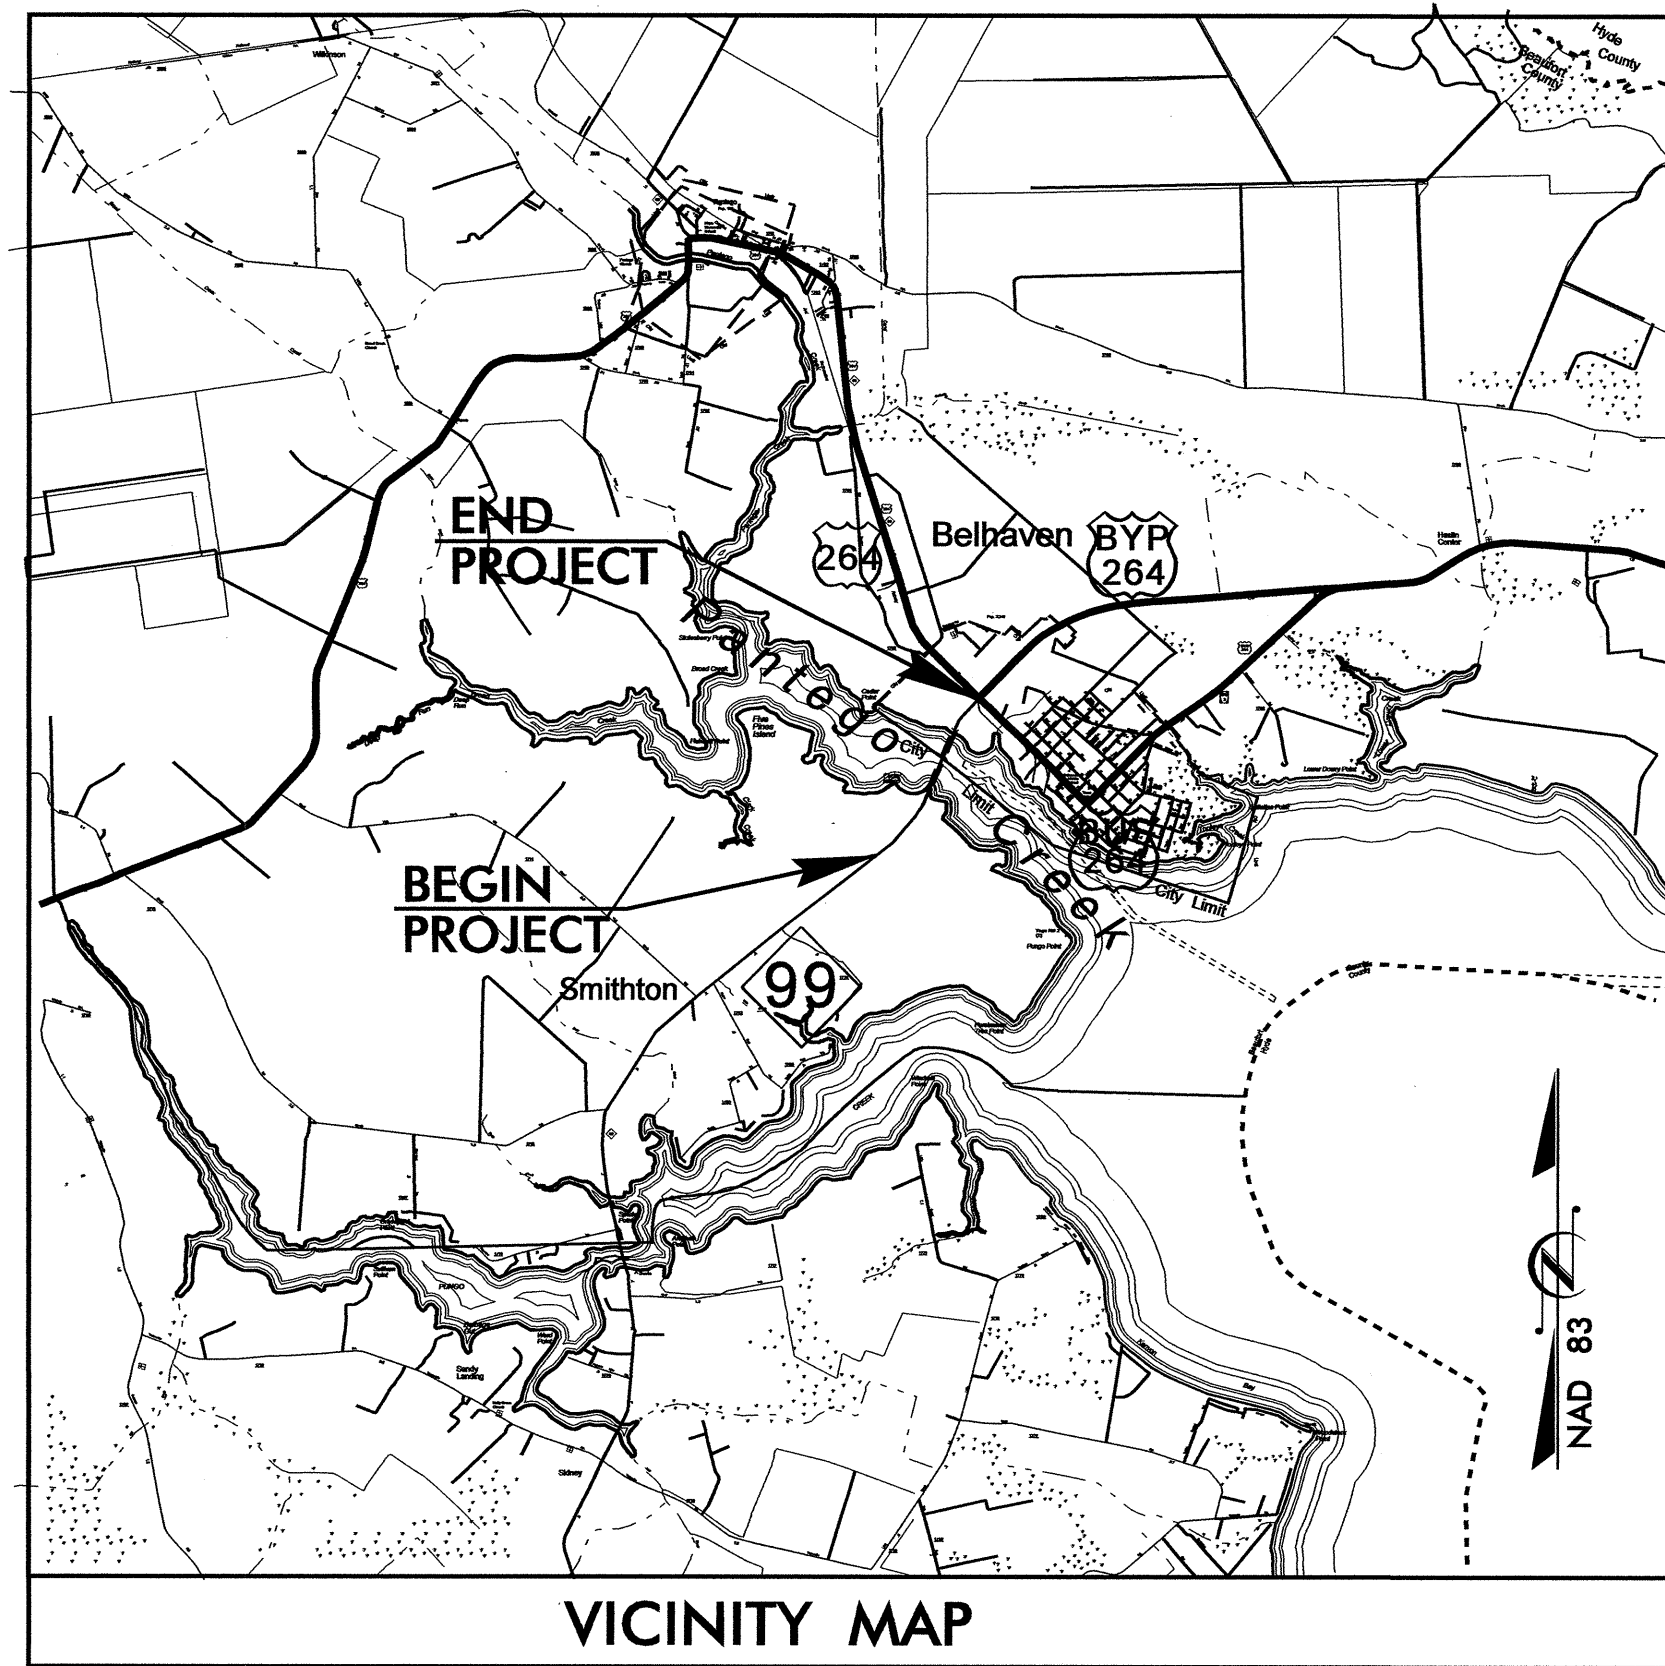

**INDEX OF SHEETS**

SHEET NO.	DESCRIPTION
UO-1	TITLE SHEET
UO-2	UTILITY BY OTHERS PLAN SHEETS

**UTILITY OWNERS ON PROJECT**

(1) TOWN OF BELHAVEN (Power)

PREPARED IN THE OFFICE OF:  
**DIVISION OF HIGHWAYS  
UTILITIES ENGINEERING  
SECTION**


1591 MAIL SERVICES CENTER  
RALEIGH NC 27699-1591  
PHONE (919) 250-4128  
FAX (919) 250-4119

**Roger Worthington, P.E.** UTILITIES SECTION ENGINEER  
**Corey Bousquet, P.E.** UTILITIES SQUAD LEADER PROJECT ENGINEER  
**Nabil Hamdan** UTILITIES PROJECT DESIGNER


02-FEB-2010 14:08  
F:\utilities\rdy\_01\proj\b3611\_rdy\_tsh.dgn  
\$\$\$\$\$USERNAME\$\$\$\$\$

UTILITIES BY OTHERS


NOTE:  
ALL PROPOSED UTILITY WORK  
SHOWN ON THIS SHEET WILL  
BE DONE BY OTHERS

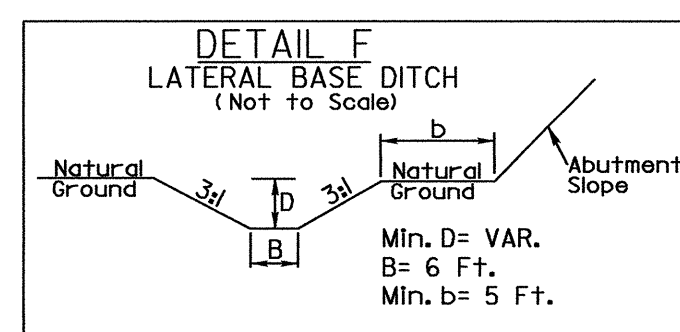

-L- STA. 59+72 TO STA. 60+00 LT.  
DDE = 63 Cu. Yds.

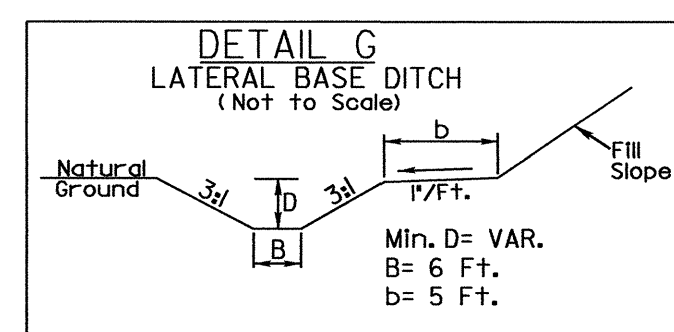


-L- STA. 60+00 TO STA. 62+70 LT.  
DDE = 533 Cu. Yds.

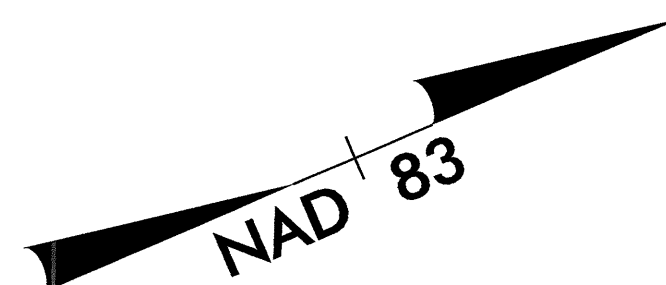


-L-  
PI Sta 61+97.52  
 $\Delta = 20^{\circ} 39' 57.2''$  (RT)  
 $D = 4' 10'' 55.8''$   
 $L = 494.14'$   
 $T = 249.79'$   
 $R = 1,370.00'$   
 $SE = 03$   
 $RO = \text{SEE PLANS}$

MATCHLINE STA. 48+00 SEE SHEET 6

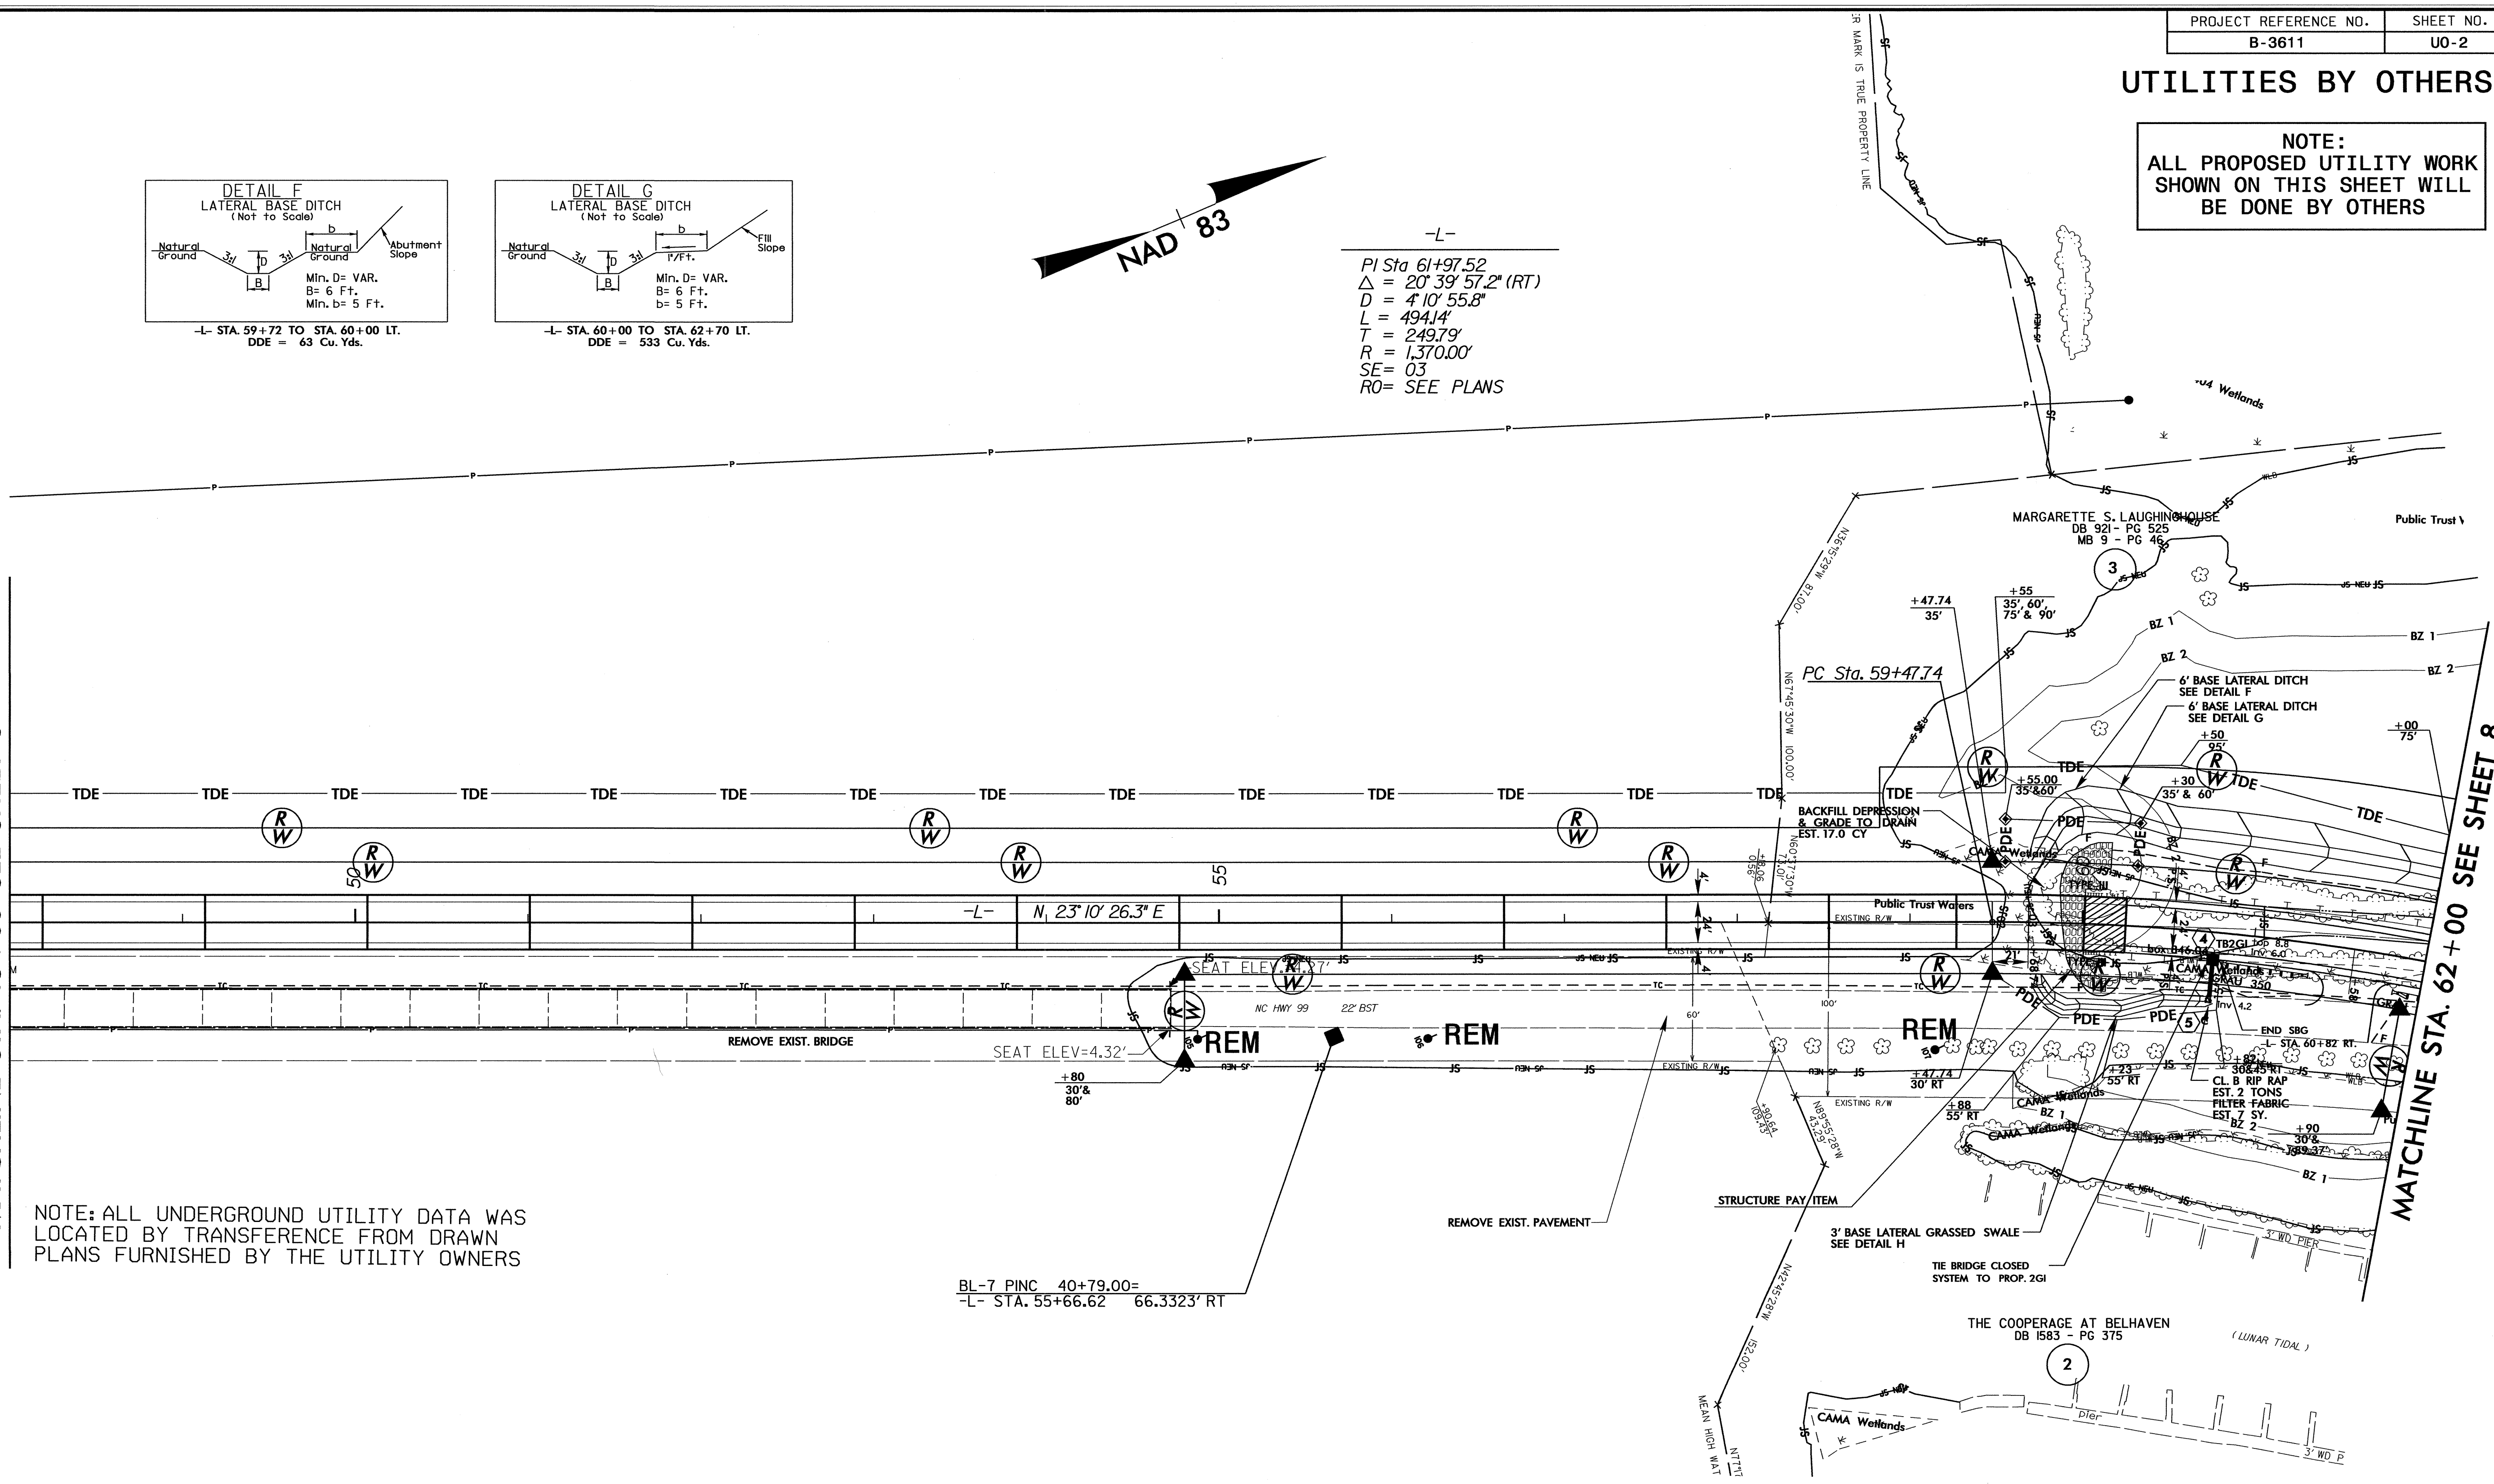

NOTE: ALL UNDERGROUND UTILITY DATA WAS  
LOCATED BY TRANSFERENCE FROM DRAWN  
PLANS FURNISHED BY THE UTILITY OWNERS

BL-7 PINC 40+79.00=  
-L- STA. 55+66.62 66.3323' RT

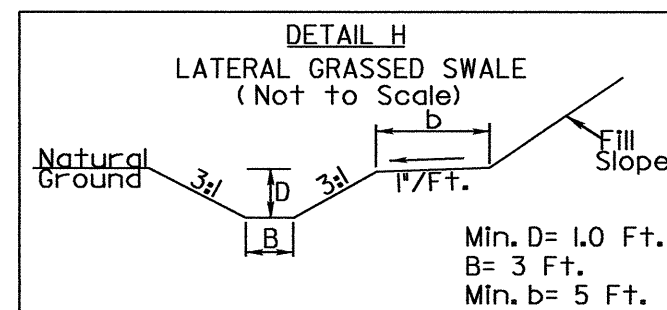

-L- STA. 59+75 TO STA. 60+77 RT.  
DDE = 46 Cu. Yds.

