



8/23/99

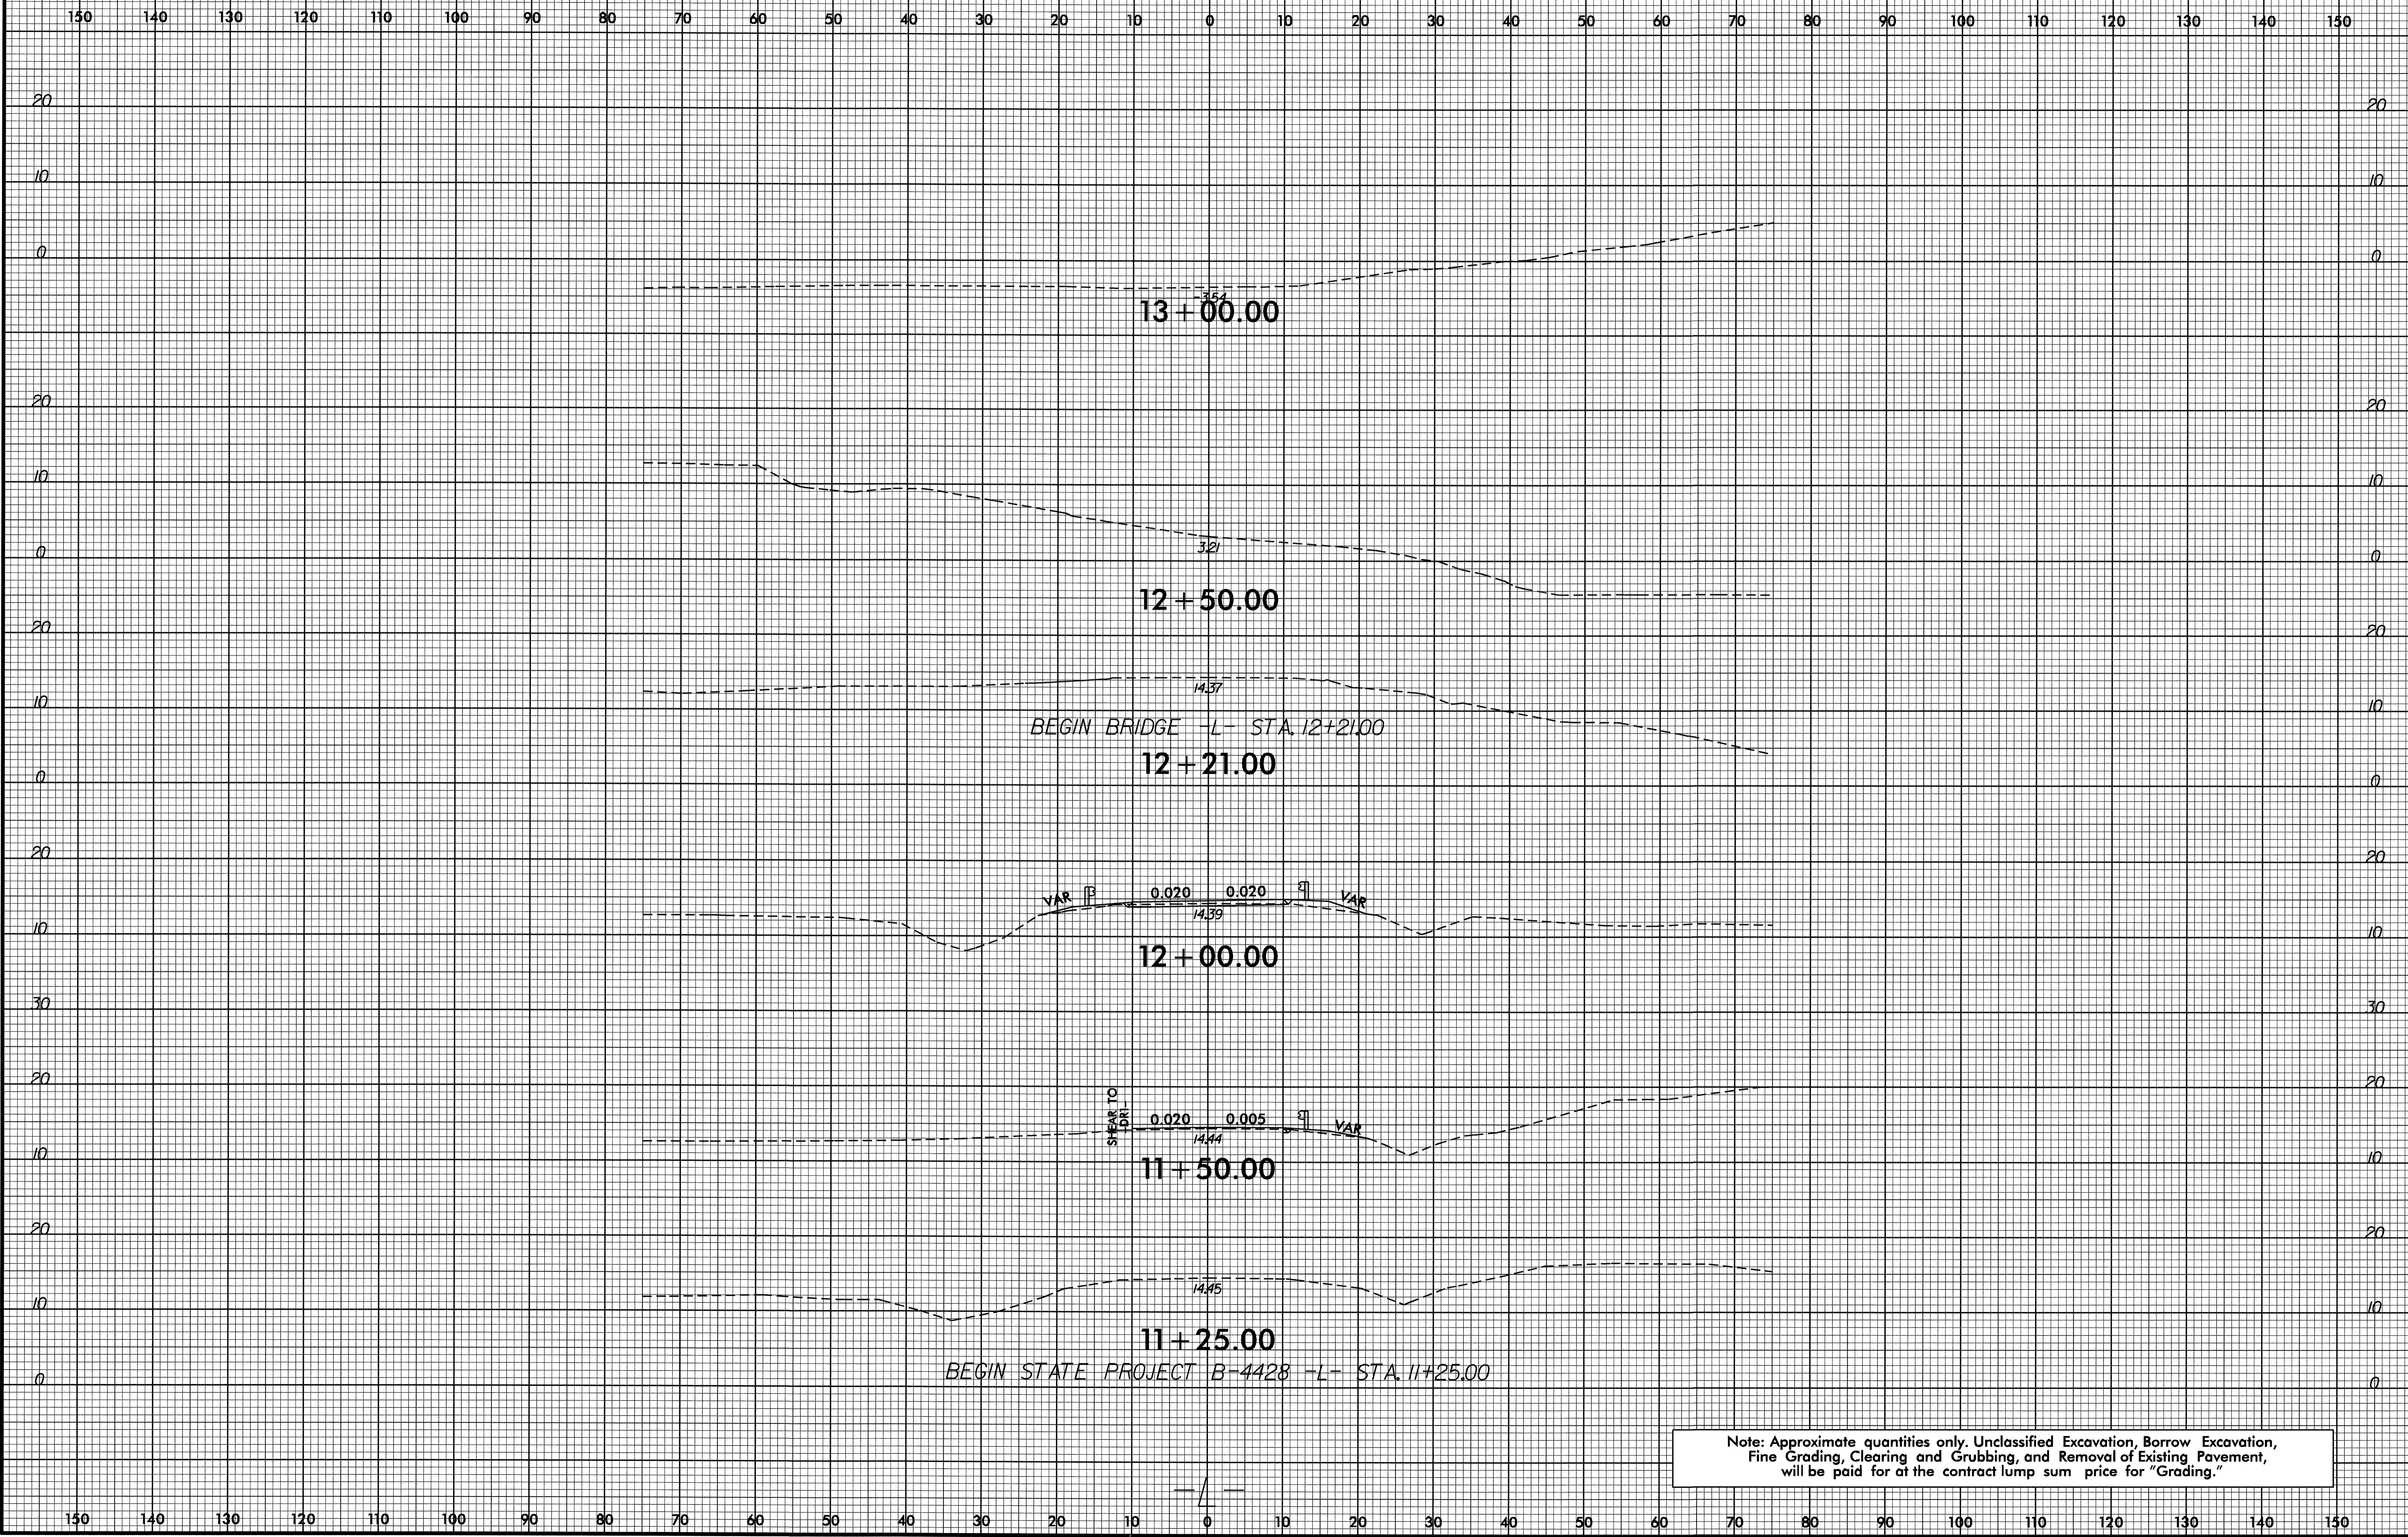

Note: Approximate quantities only. Unclassified Excavation, Borrow Excavation, Fine Grading, Clearing and Grubbing, and Removal of Existing Pavement, will be paid for at the contract lump sum price for "Grading."


05-JAN-2010 11:41
 R:\Roadway\XSC\B4428.r.dwg - xpl.dgn
 \$\$\$BUSERNAME\$\$\$

8/23/99

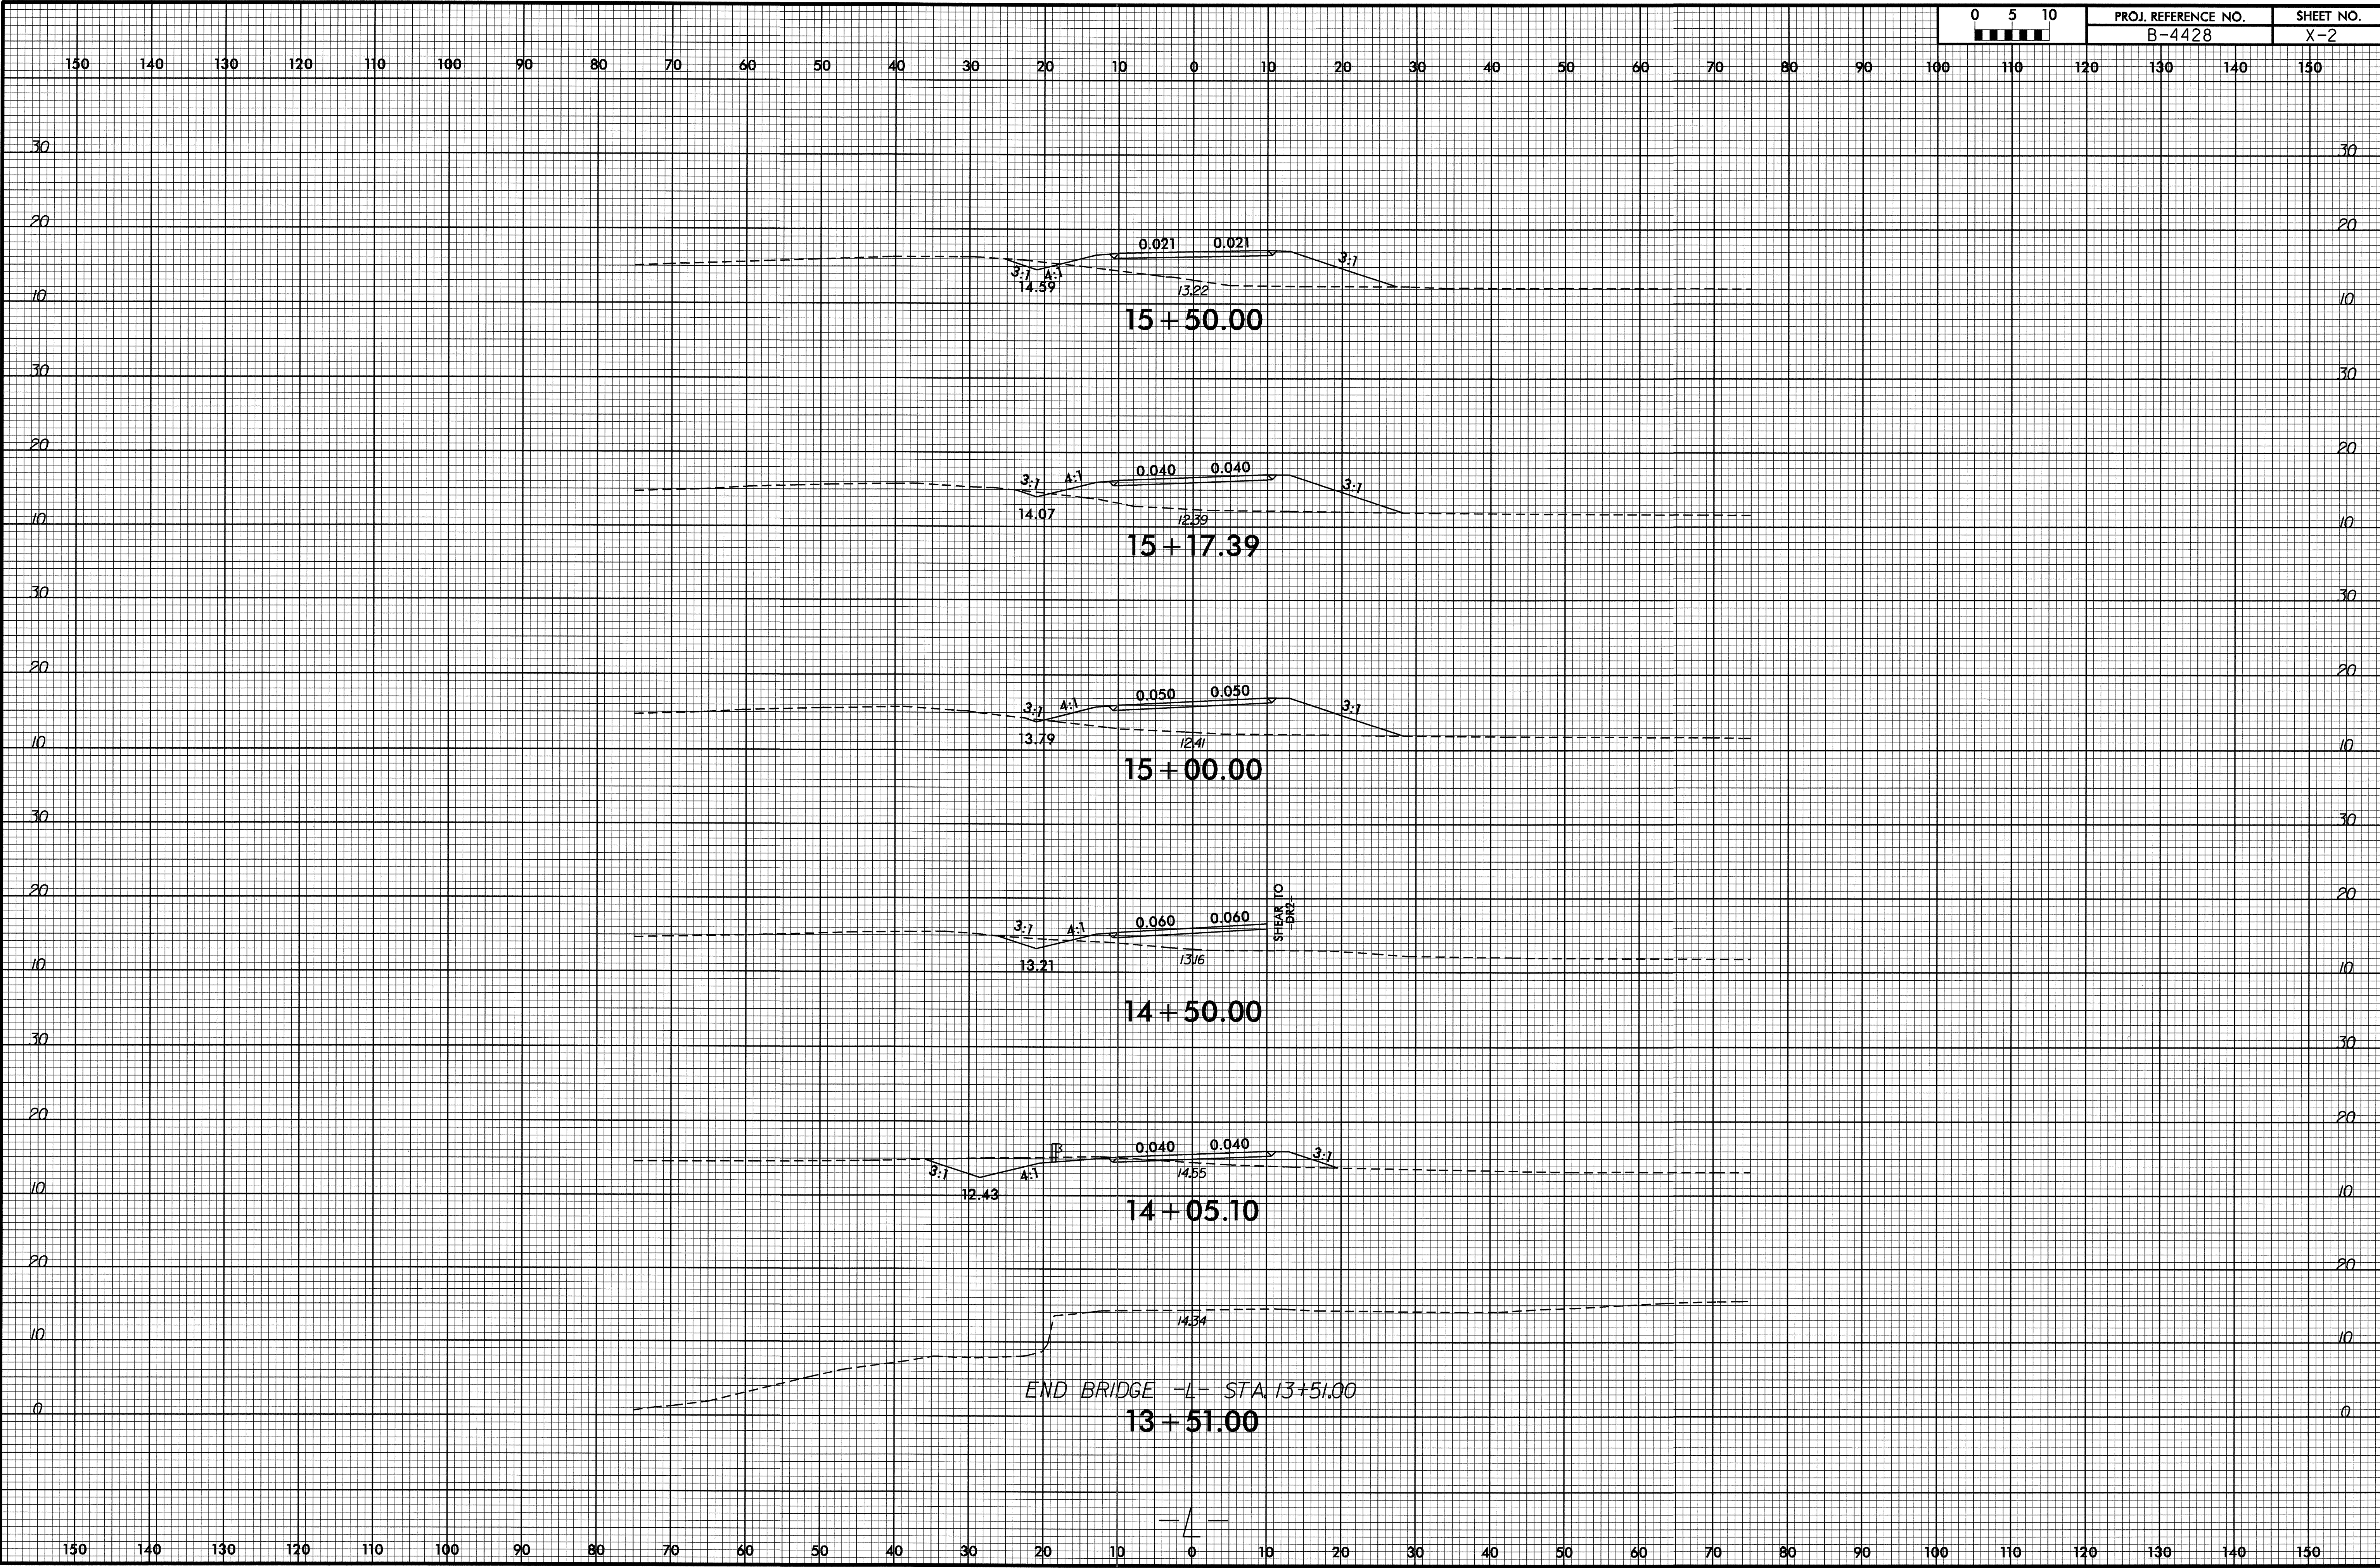


05-JAN-2010 11:41
 R:\Roadway\XSC_b4428_rdy_xpl.dgn
 \$\$\$USERNAME\$\$\$


8/23/99

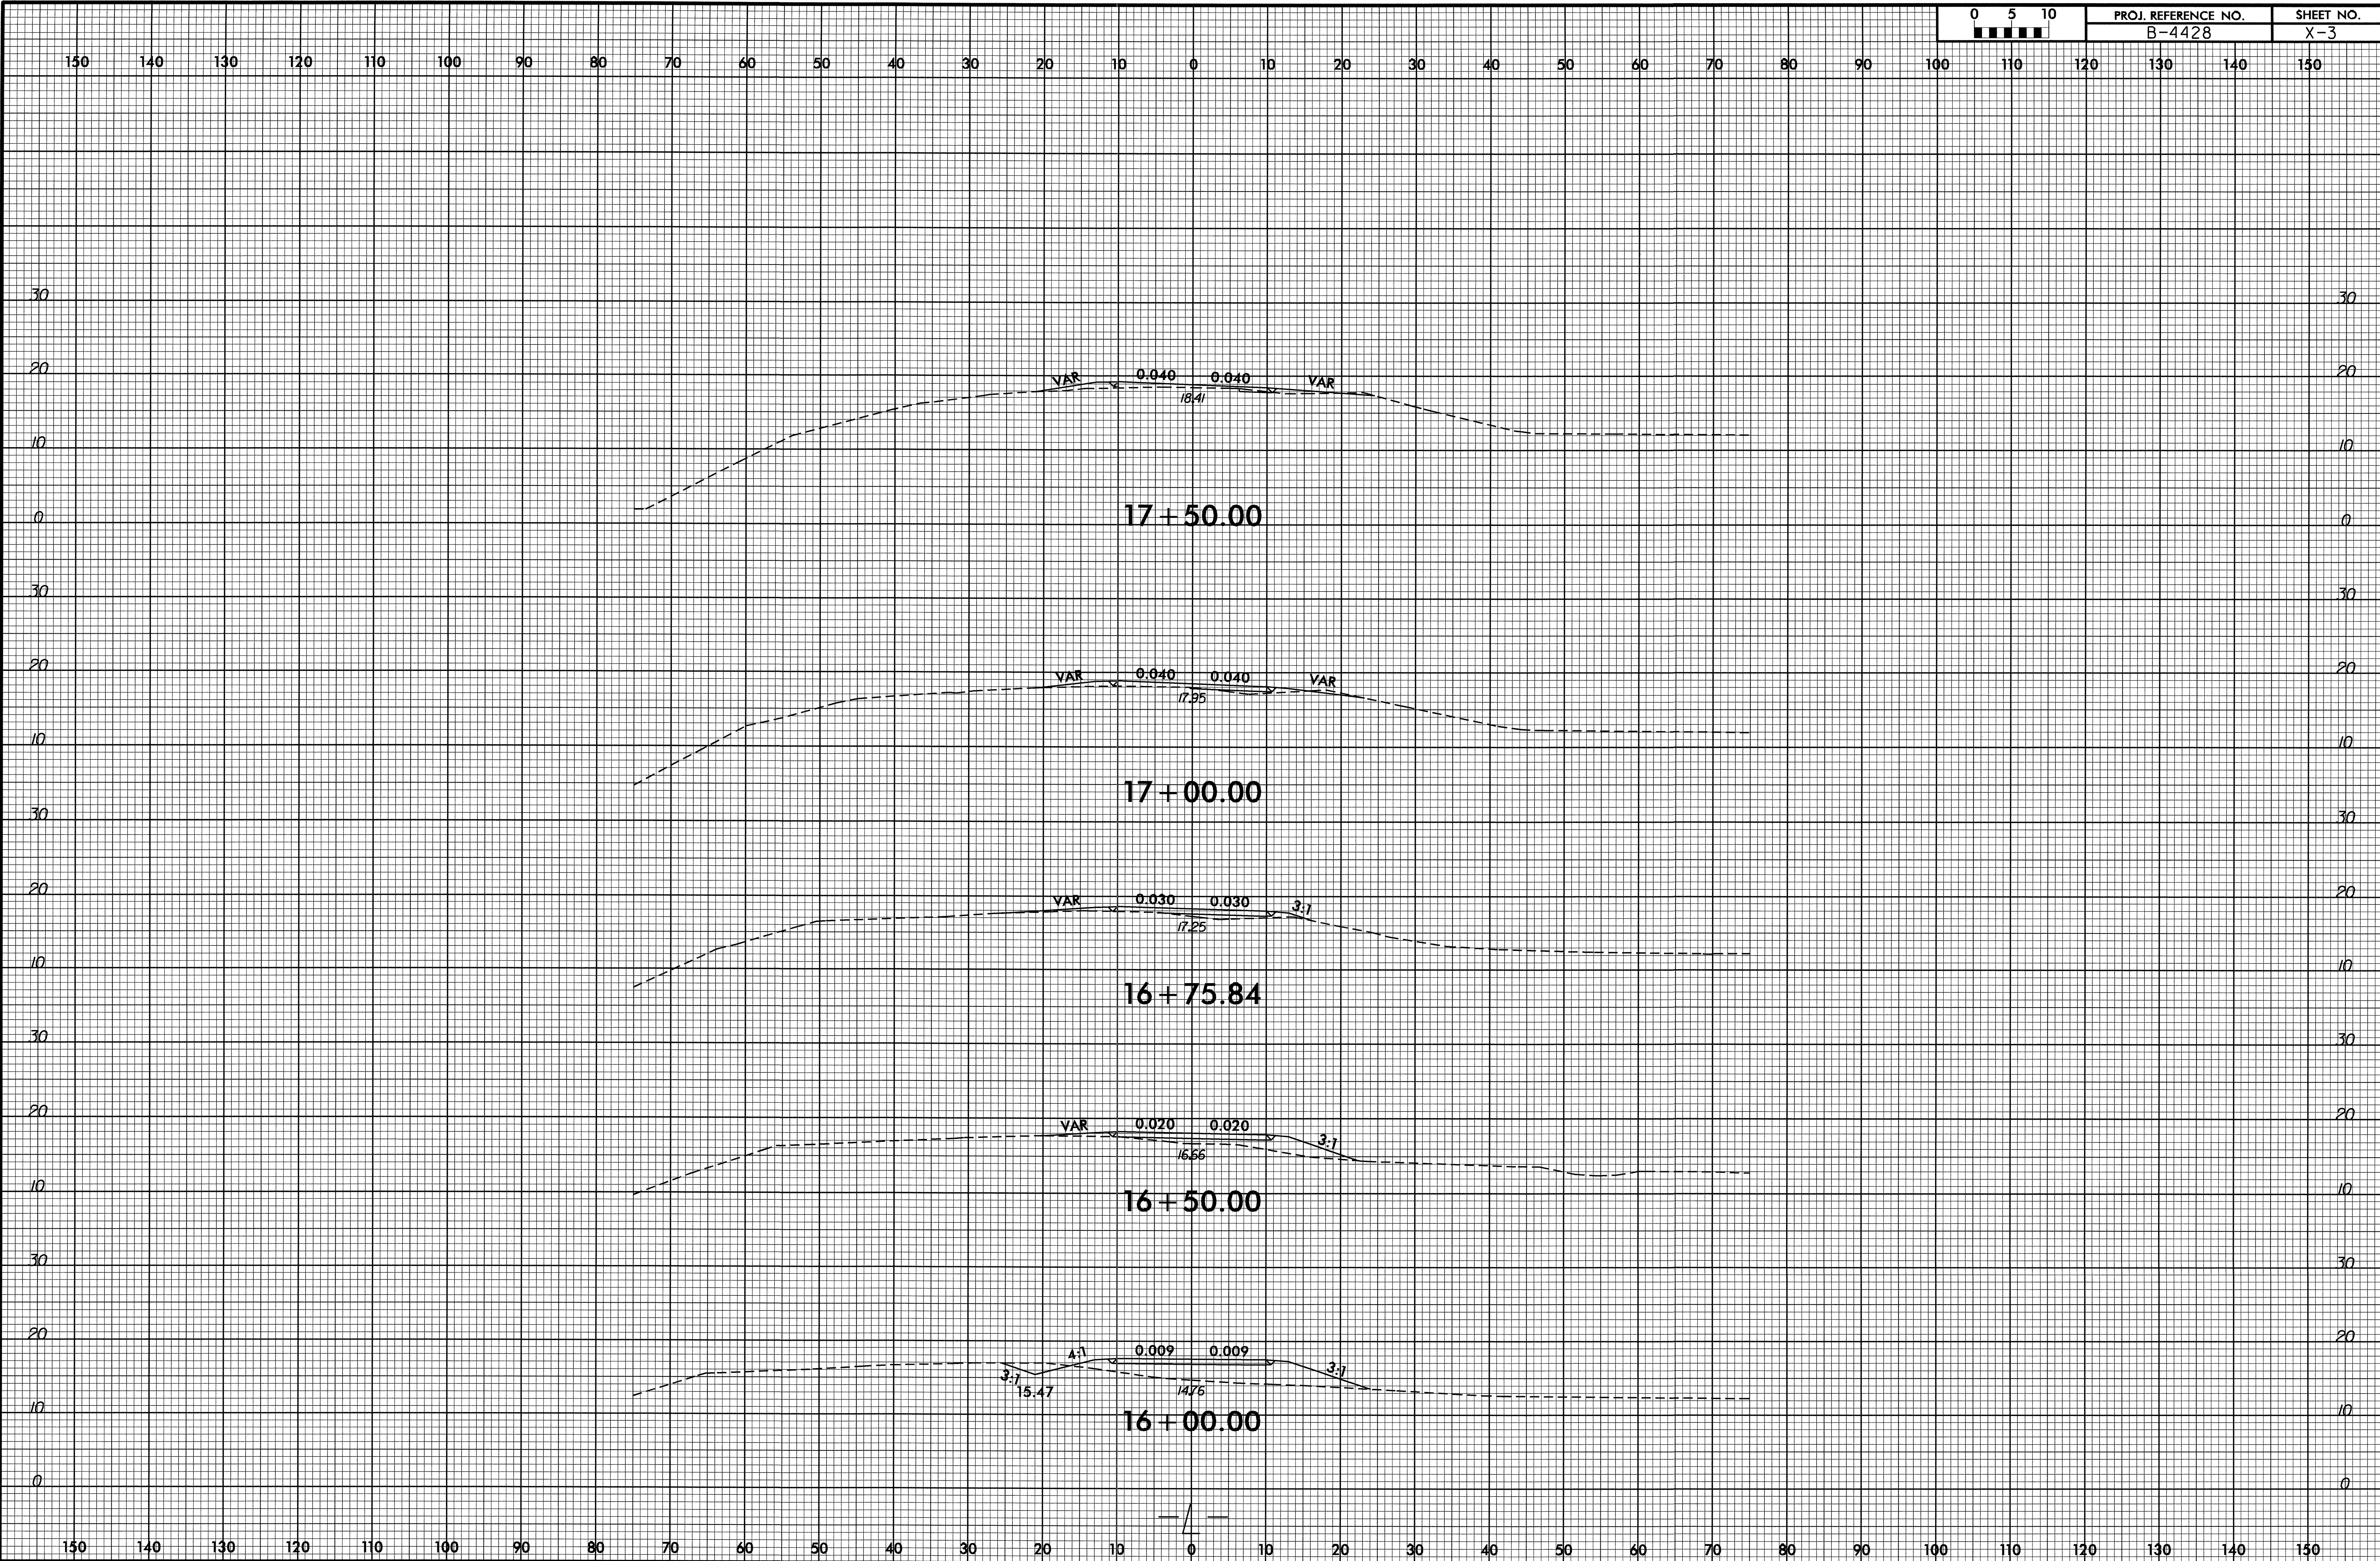

05-JAN-2010 11:41
P:\Roadway\XSC\4428-rdy-xpl.dgn
\$\$\$\$\$

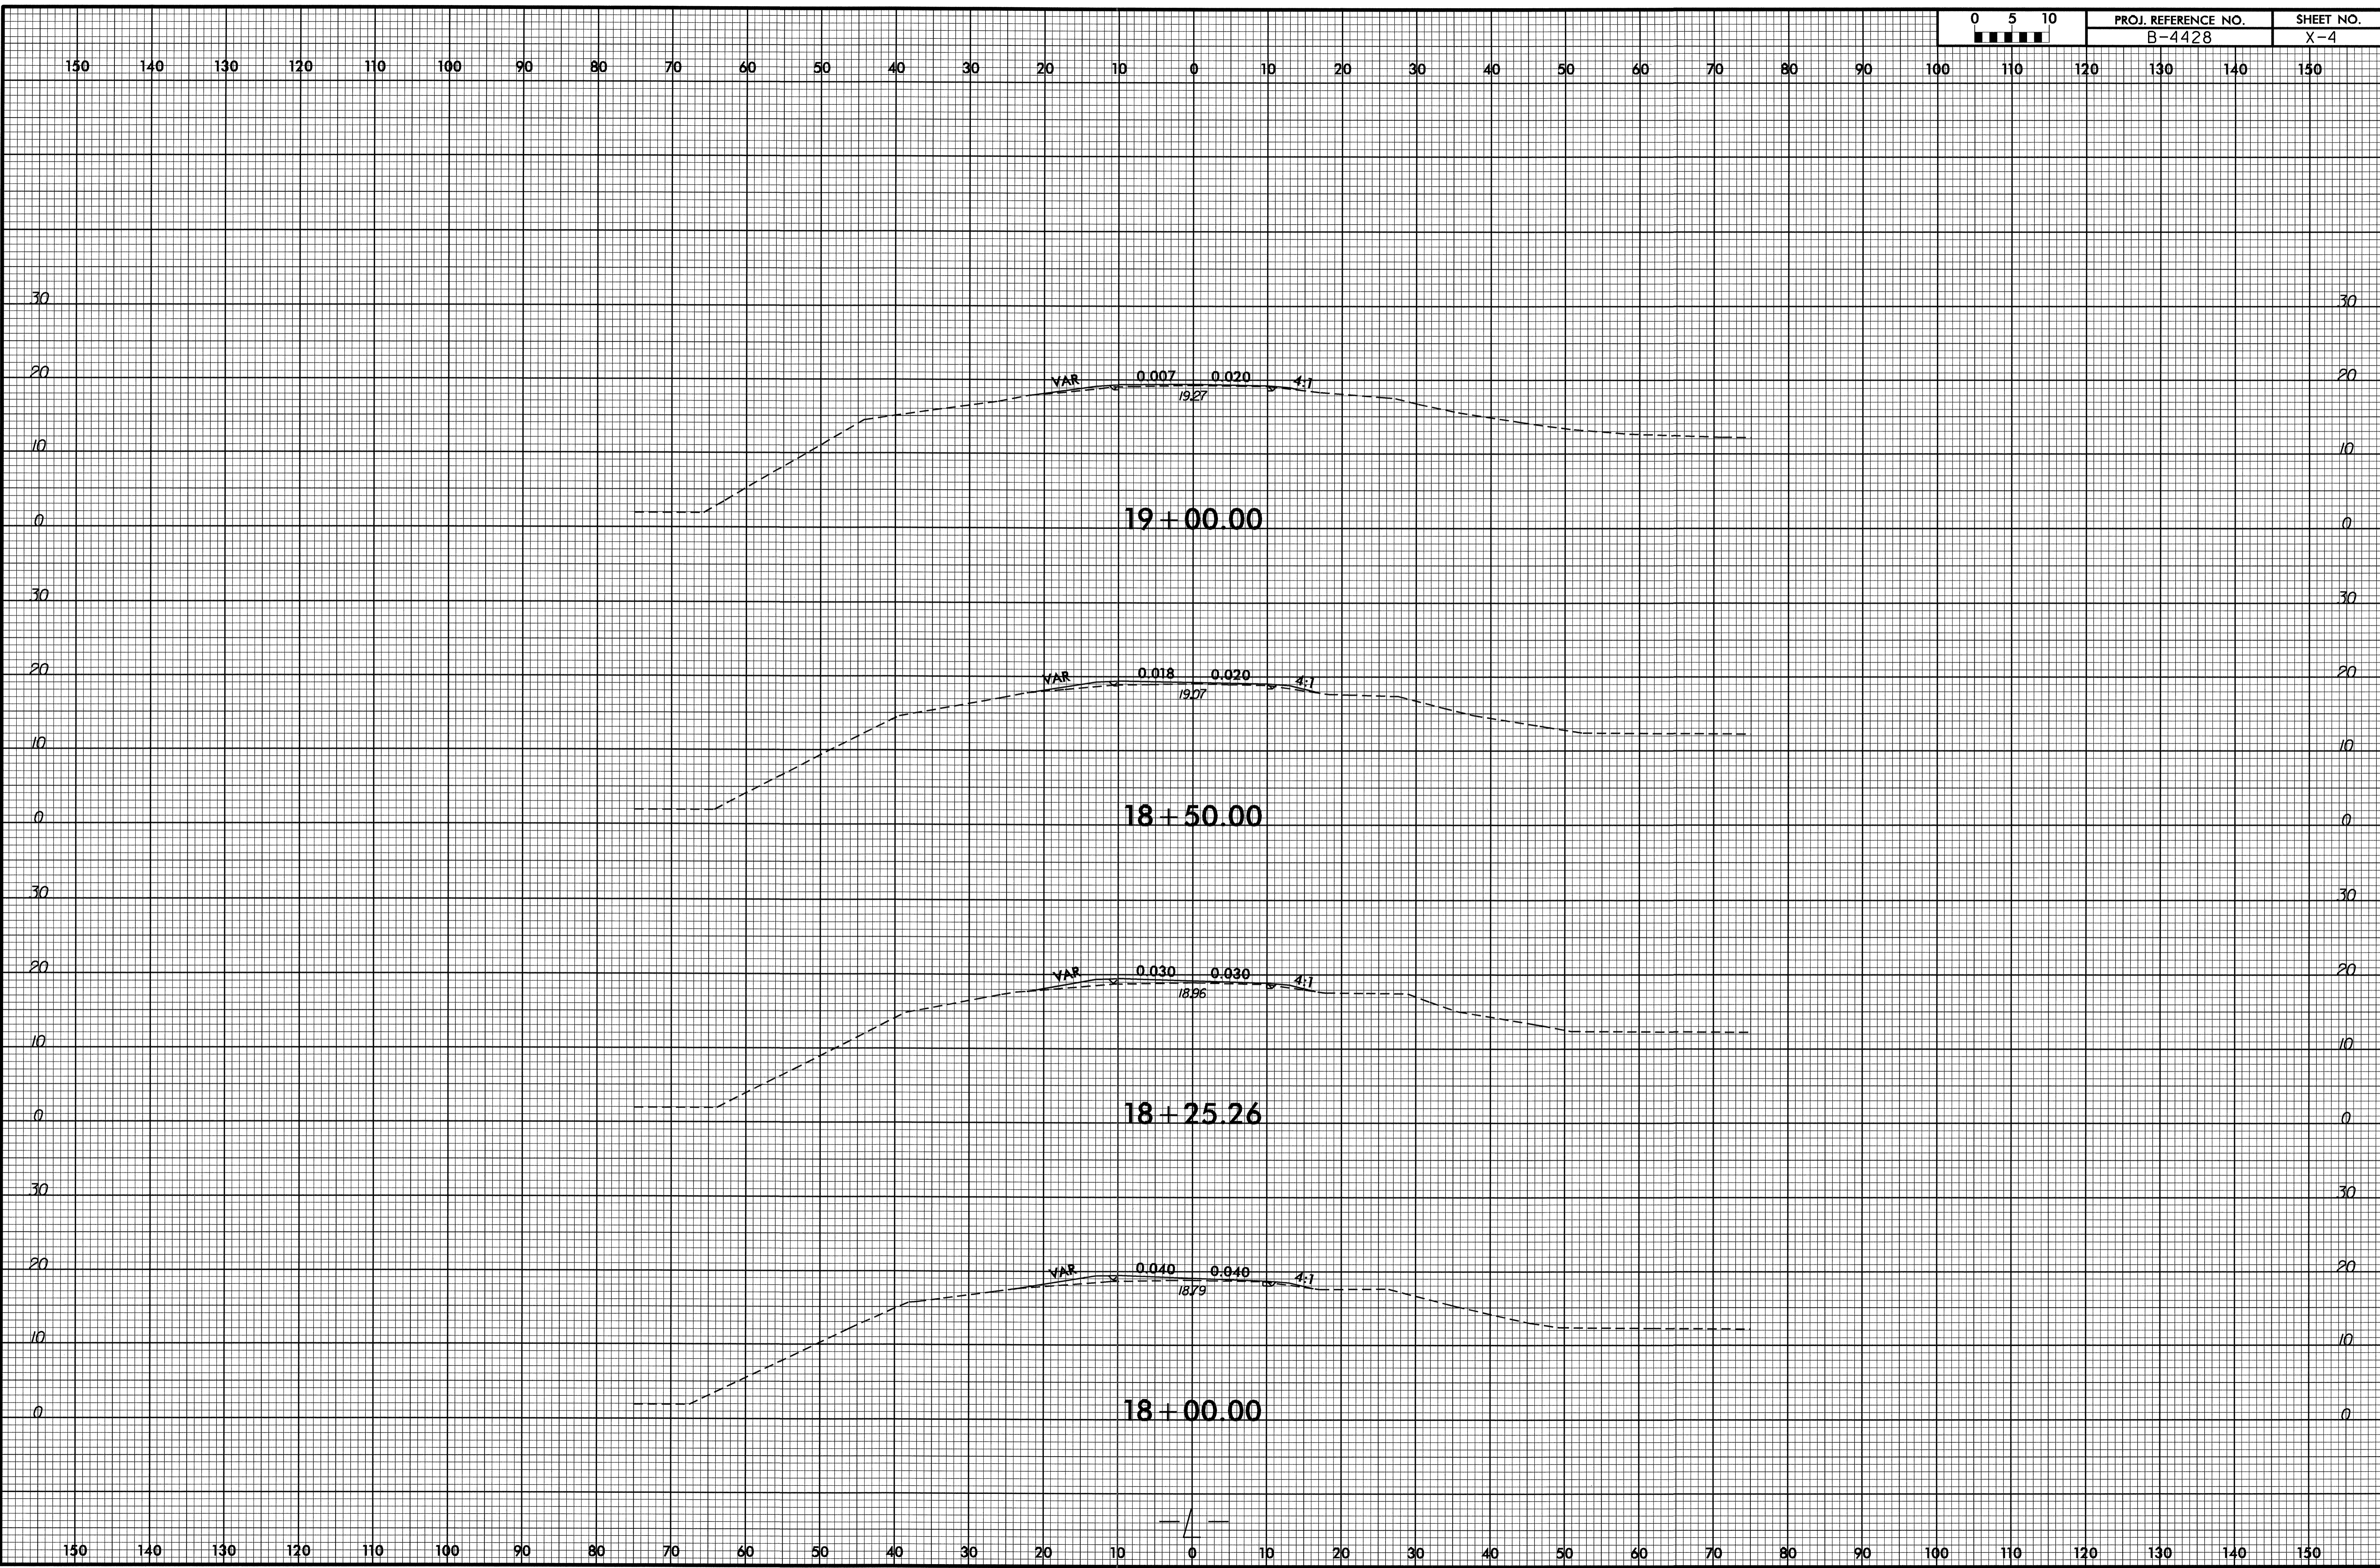


8/23/98

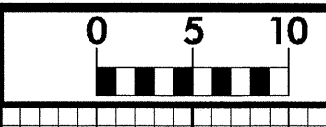


PROJ. REFERENCE NO.	SHEET NO.
B-4428	X-5

150 140 130 120 110 100 90 80 70 60 50 40 30 20 10 0 10 20 30 40 50 60 70 80 90 100 110 120 130 140 150

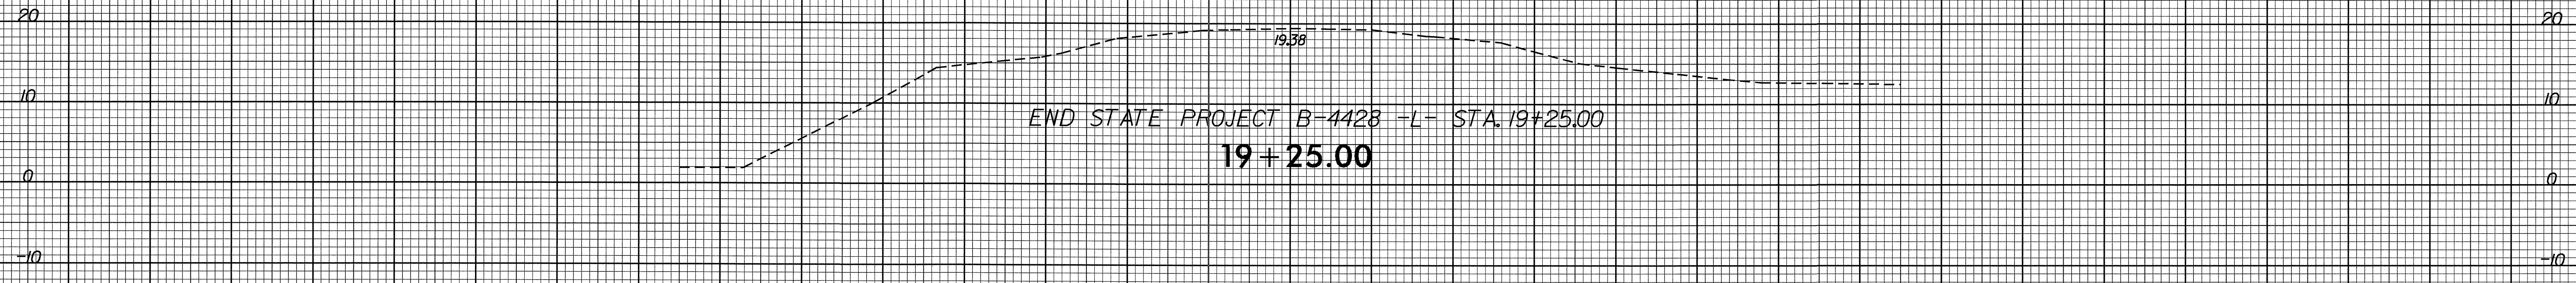


150 140 130 120 110 100 90 80 70 60 50 40 30 20 10 0 10 20 30 40 50 60 70 80 90 100 110 120 130 140 150

05-JAN-2000 11:41
 R:\Roadwork\XSC\B4428_rdy_xp1.dgn
 \$\$\$USERNAME\$\$\$

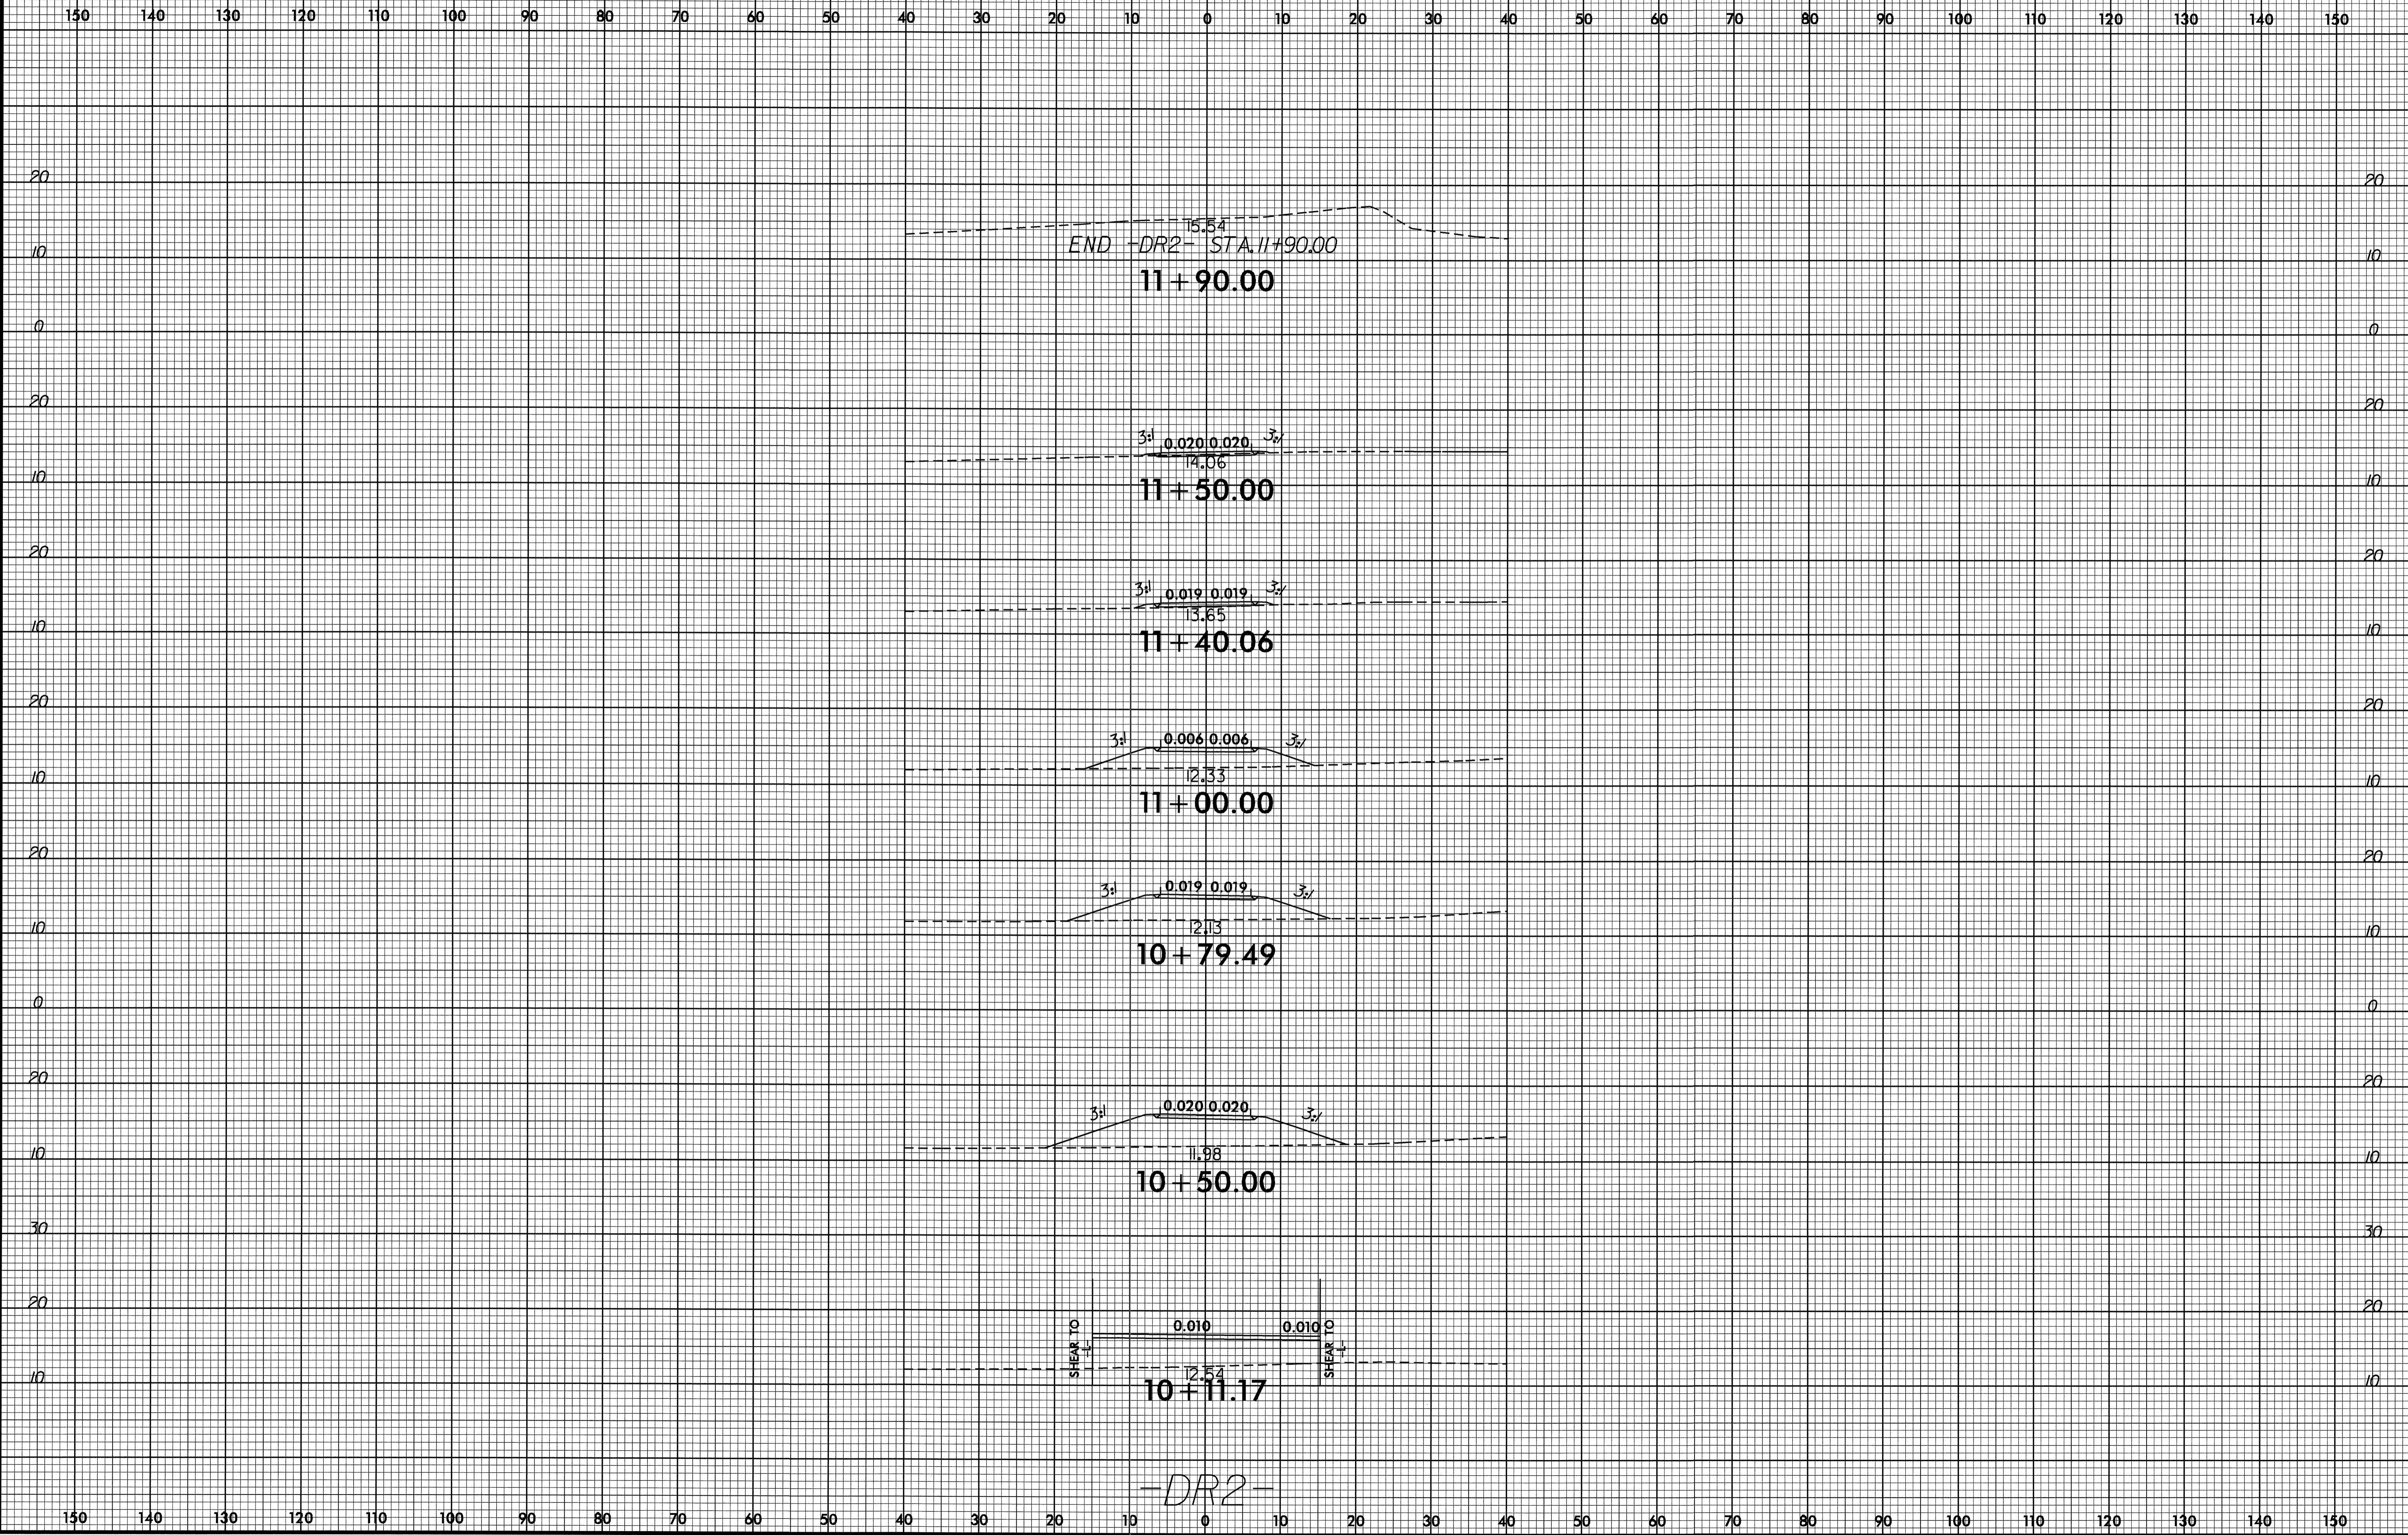

150 140 130 120 110 100 90 80 70 60 50 40 30 20 10 0 10 20 30 40 50 60 70 80 90 100 110 120 130 140 150

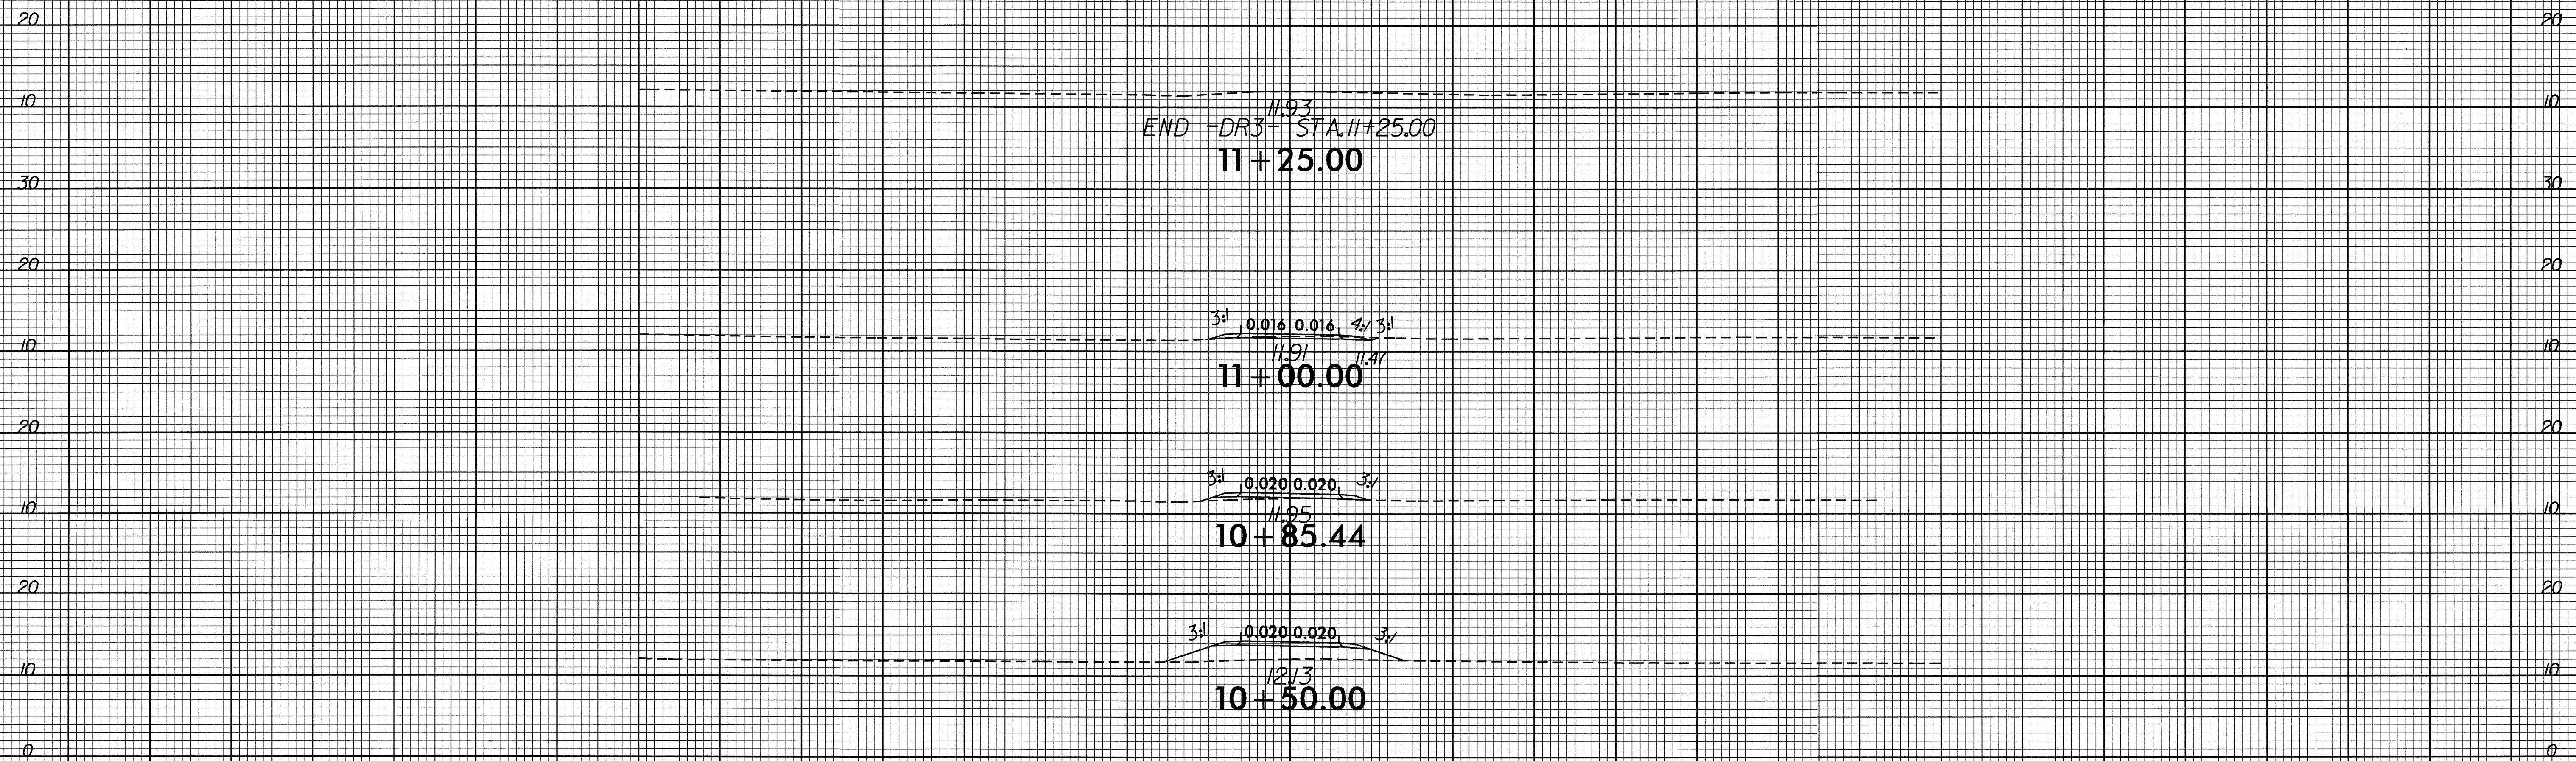


-DR3-

150 140 130 120 110 100 90 80 70 60 50 40 30 20 10 0 10 20 30 40 50 60 70 80 90 100 110 120 130 140 150

8/23/99



PROJ. REFERENCE NO. B-4428	SHEET NO. X-8
-------------------------------	------------------

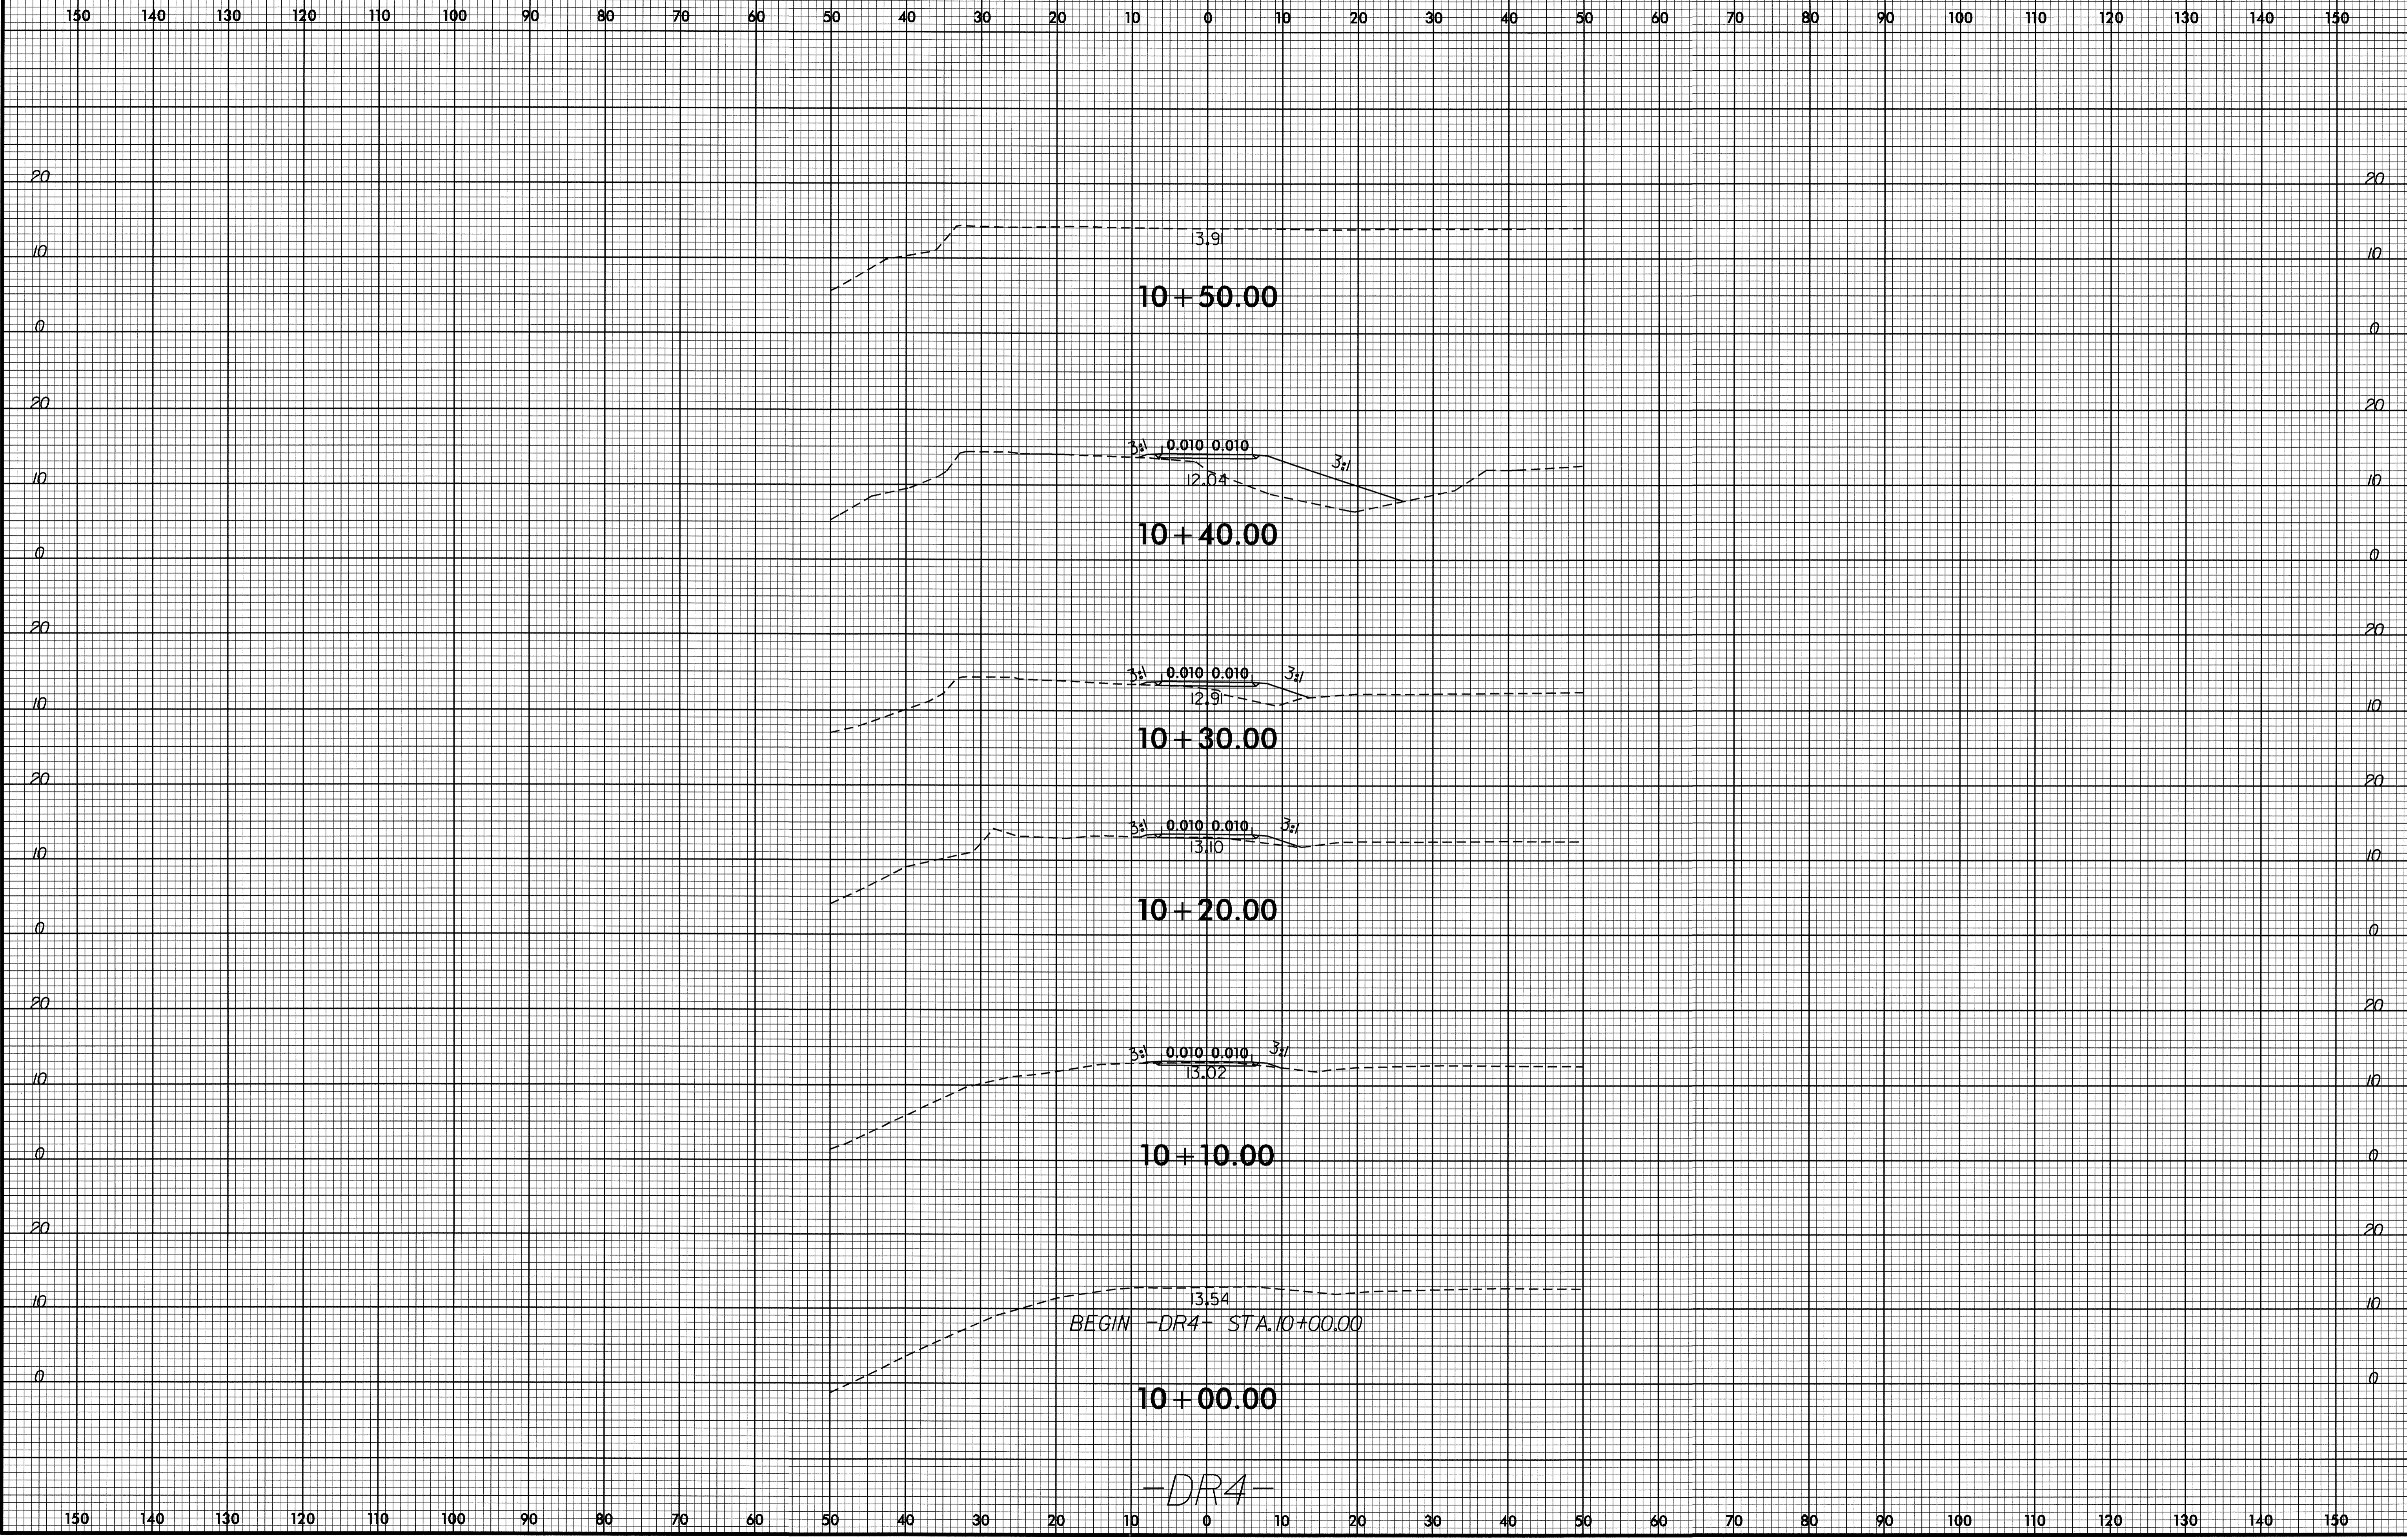

05-JAN-2010 11:41
 R:\Roadwork\XSC\B4428_rdy_xpl_dr_4.dgn
 \$\$\$\$\$\$USERNAME\$\$\$\$\$

-DR4-

BEGIN -DR4- STA. 10+00.00

10 + 00.00

10 + 10.00

10 + 20.00

10 + 30.00

10 + 40.00

10 + 50.00