

SIGN NUMBER: SP08206 BACKG COLOR: Fluorescent Orange
 TYPE: STATIONARY COPY COLOR: Black
 QUANTITY: SEE PLANS


SYMBOL	X	Y	WID	HT

SIGN WIDTH: 48"
 HEIGHT: 24"
 TOTAL AREA: 8.0 Sq.Ft.

BORDER TYPE: INSET
 RECESS: 0.38"
 WIDTH: 0.63"
 RADII: 1.5"

NO. Z BARS: MAT'L: 0.125" (3.2 mm) ALUMINUM
 LENGTH: 0.079" COMPOSITE

DESIGN BY: R. HENNEIN CHECKED BY:
 PROJECT ID: B-4117 DIV: 12 DATE: Jun 13, 2008

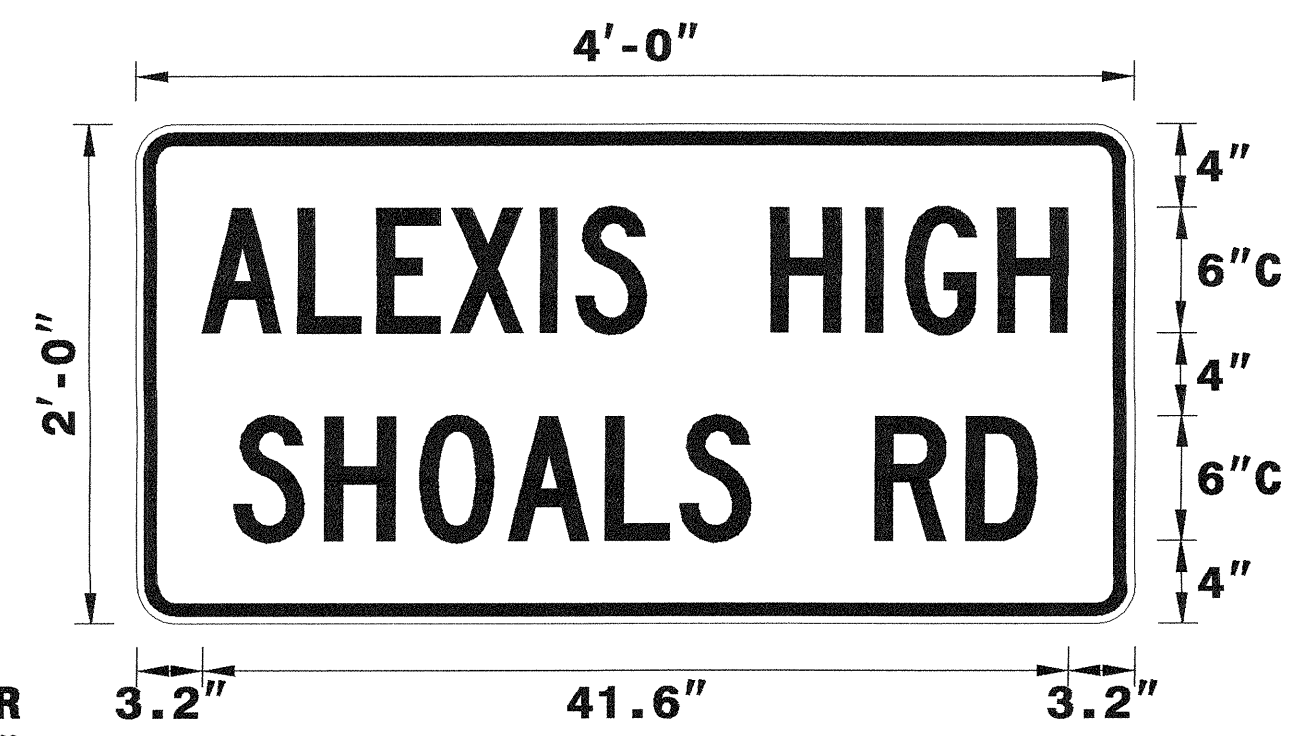

BORDER
 R=1.5"
 TH=0.63"
 IN=0.38"

Spacing Factor is 1 unless specified otherwise

- USE NOTES: 1,2
- Legend and border shall be direct applied black non-reflective sheeting.
 - Background shall be Type VII, VIII, or IX (prismatic) fluorescent orange retroreflective sheeting.

LETTER POSITIONS

Letter spacings are to start of next letter													Series/Size	
	A	L	E	X	I	S		H	I	G	H		Text Length	
	3.2	4.6	3.8	3.5	4.3	1.8	3.4	6	4.5	1.9	4.4	3.4	3.2	C 2000
														41.6
		S	H	O	A	L	S		R	D				C 2000
	4.7	4.4	4.6	4.3	4.7	3.6	3.4	6	4.4	3.4	4.7			38.6

APPROVED: *[Signature]* DATE: 6/16/08

SPECIAL SIGN DESIGN

SCALE: NONE
 DATE: 6/16/08
 DWG. BY: RRH
 DESIGN BY: RRH
 REVIEWED BY: DME

SEAL: *[Professional Engineer Seal]*

REVISIONS
