


STATE OF NORTH CAROLINA  
DIVISION OF HIGHWAYS

**UTILITIES BY OTHERS PLANS  
GASTON COUNTY**



**LOCATION: BRIDGE NO. 173 OVER SAILOR'S BRANCH CREEK  
ON SR 1820**

**TYPE OF WORK: AERIAL TELEPHONE LINE RELOCATION**

**TIP PROJECT: B-4117**

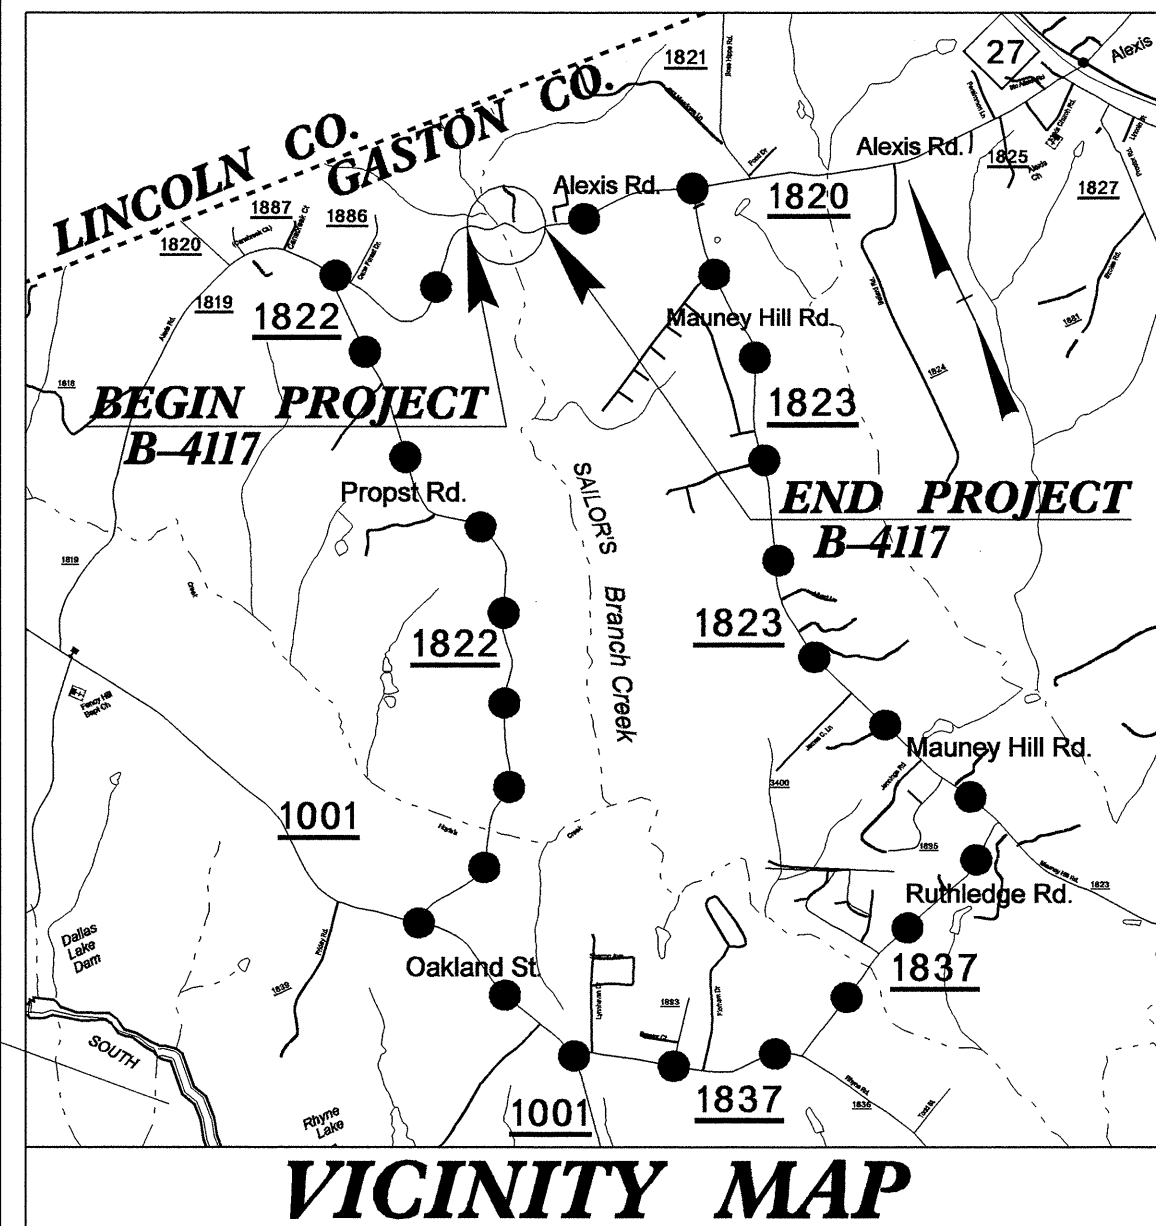

BEGIN TIP PROJECT B-4117  
-L- STA. 18+00.00

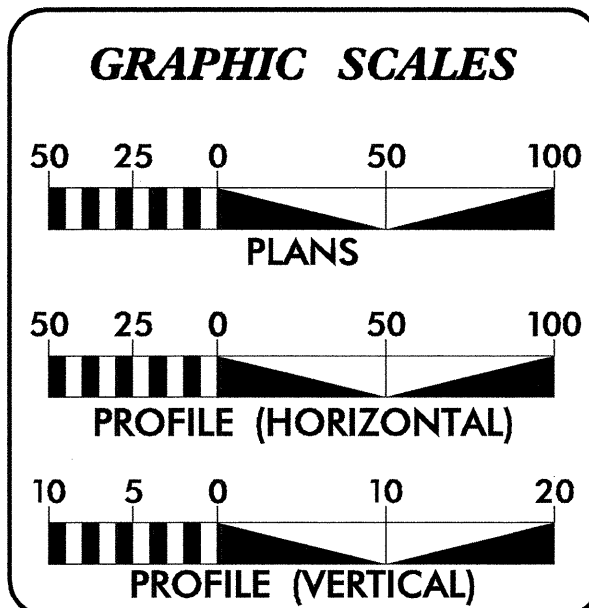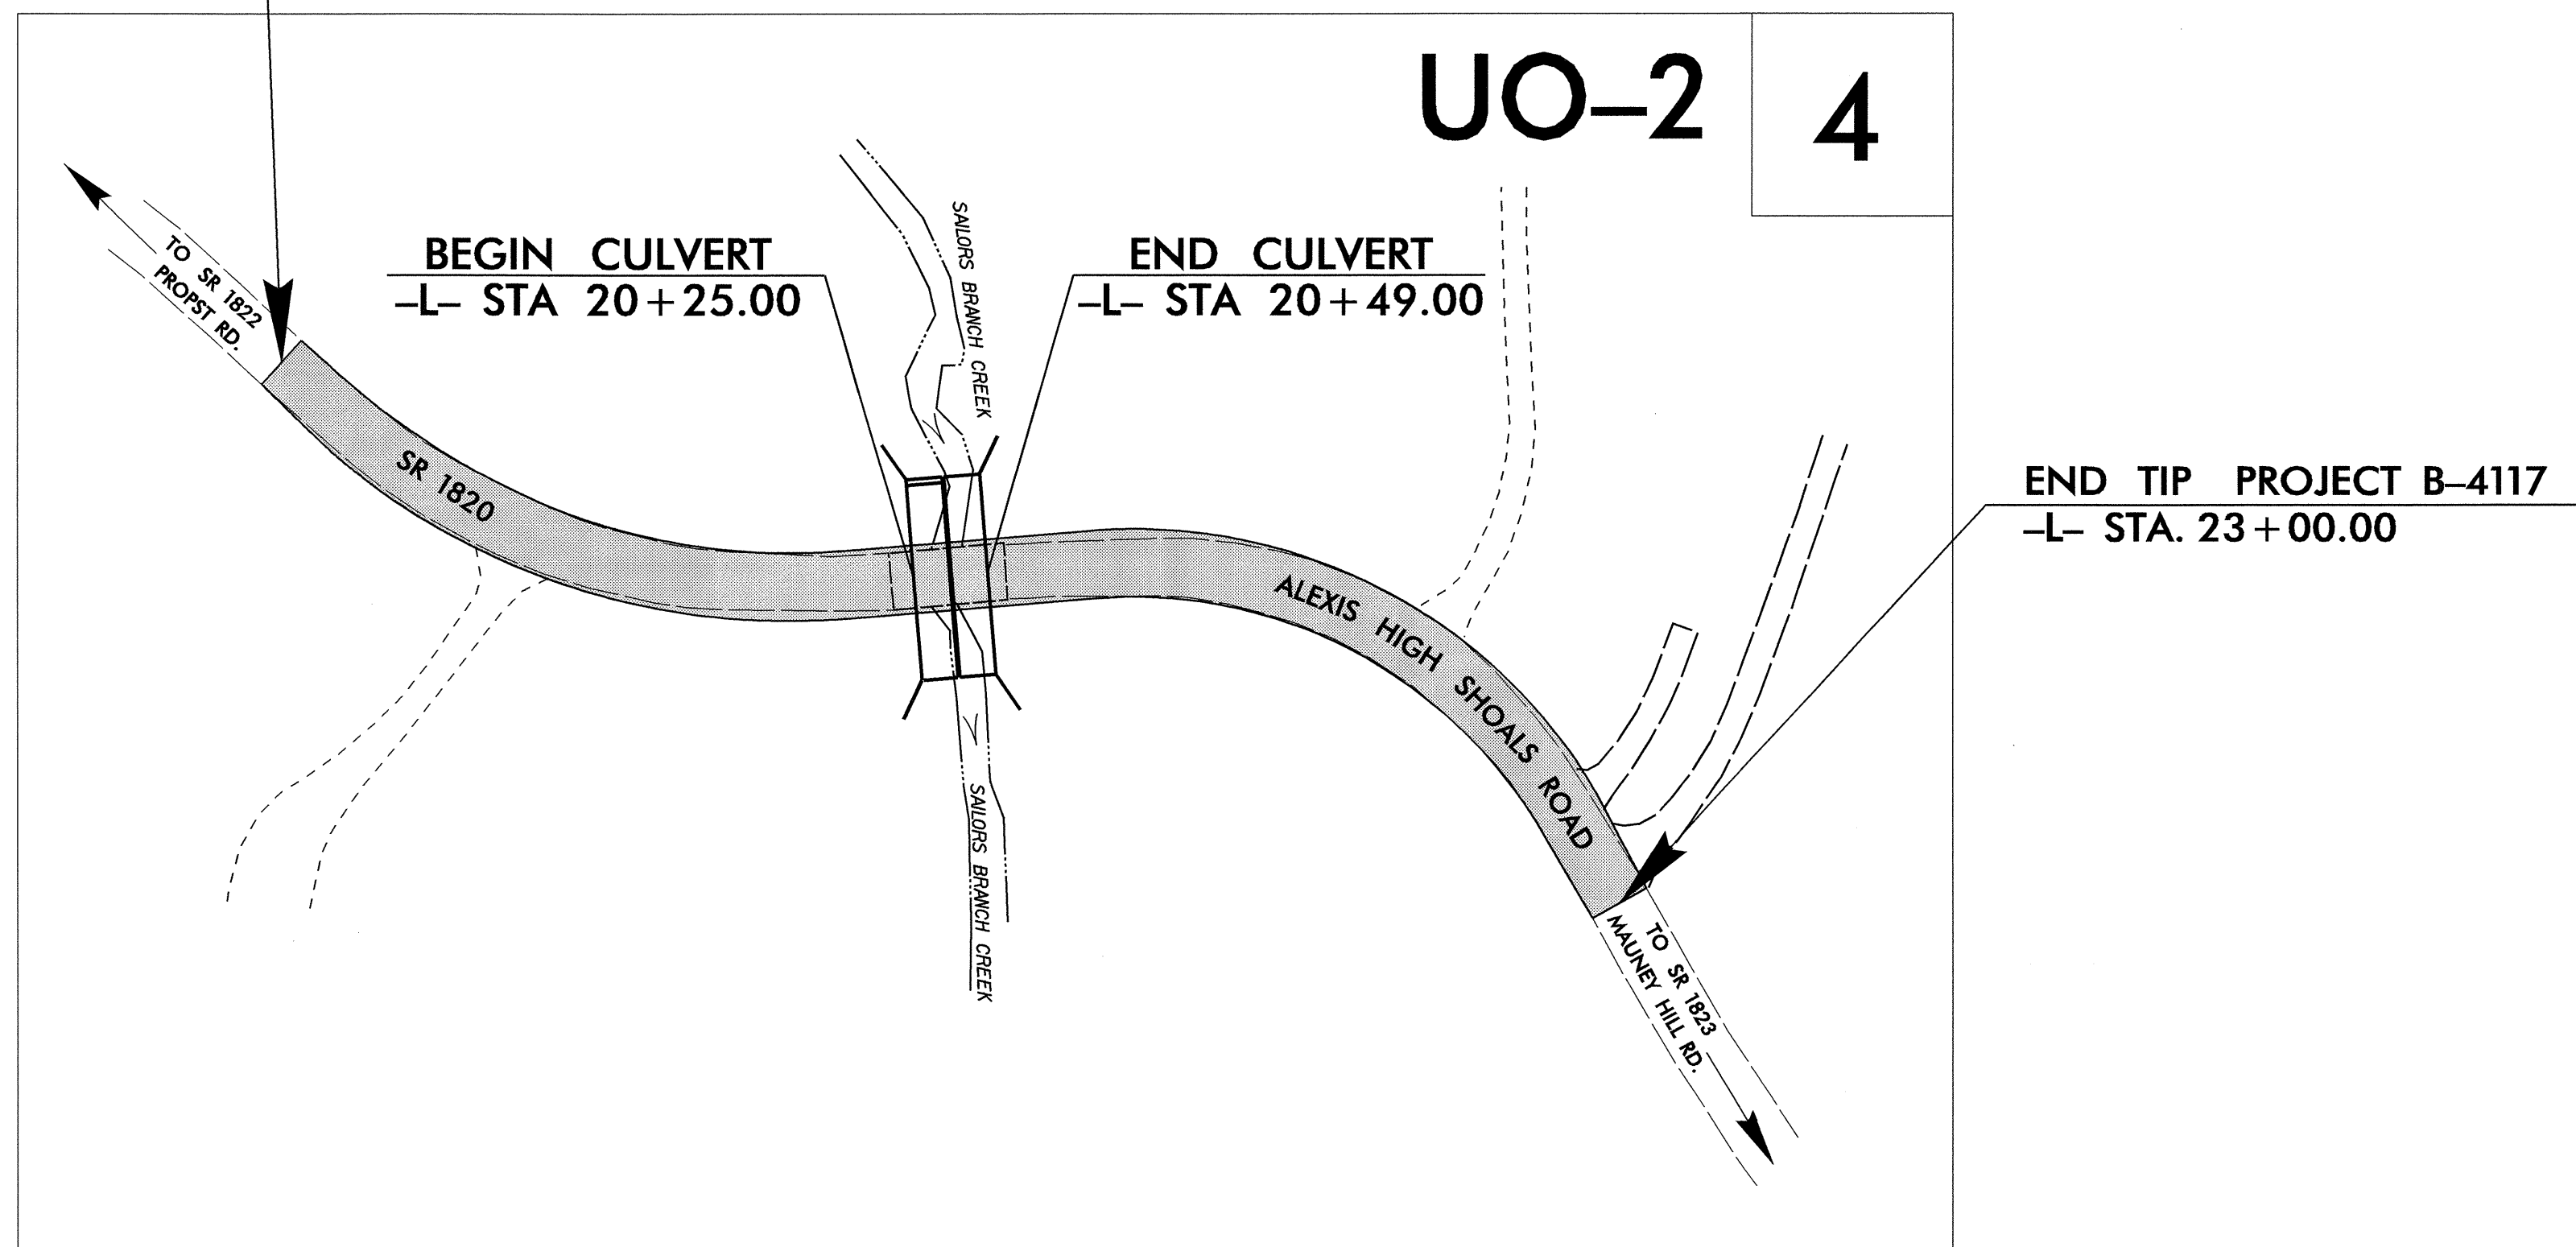


**INDEX OF SHEETS**

SHEET NO.	DESCRIPTION
UO-1	TITLE SHEET
UO-2	UTILITY BY OTHERS PLAN SHEET

**UTILITY OWNERS ON PROJECT**

(1) AT&T OF NORTH CAROLINA - TELEPHONE

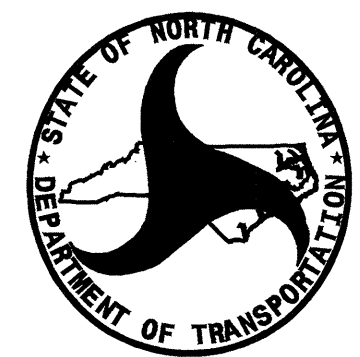


PREPARED IN THE OFFICE OF:  
**DIVISION OF HIGHWAYS  
UTILITIES ENGINEERING  
SECTION**

1591 MAIL SERVICES CENTER  
RALEIGH NC 27699-1591  
PHONE (919) 250-4128  
FAX (919) 250-4119

Roger Worthington, P.E. UTILITIES SECTION ENGINEER  
Corey Bousquet, P.E. UTILITIES SQUAD LEADER PROJECT ENGINEER  
Eric Haugaard, P.E. UTILITIES PROJECT DESIGNER

**UTILITIES BY OTHERS**

**NOTE:**  
 ALL PROPOSED UTILITY WORK  
 SHOWN ON THIS SHEET WILL  
 BE DONE BY OTHERS

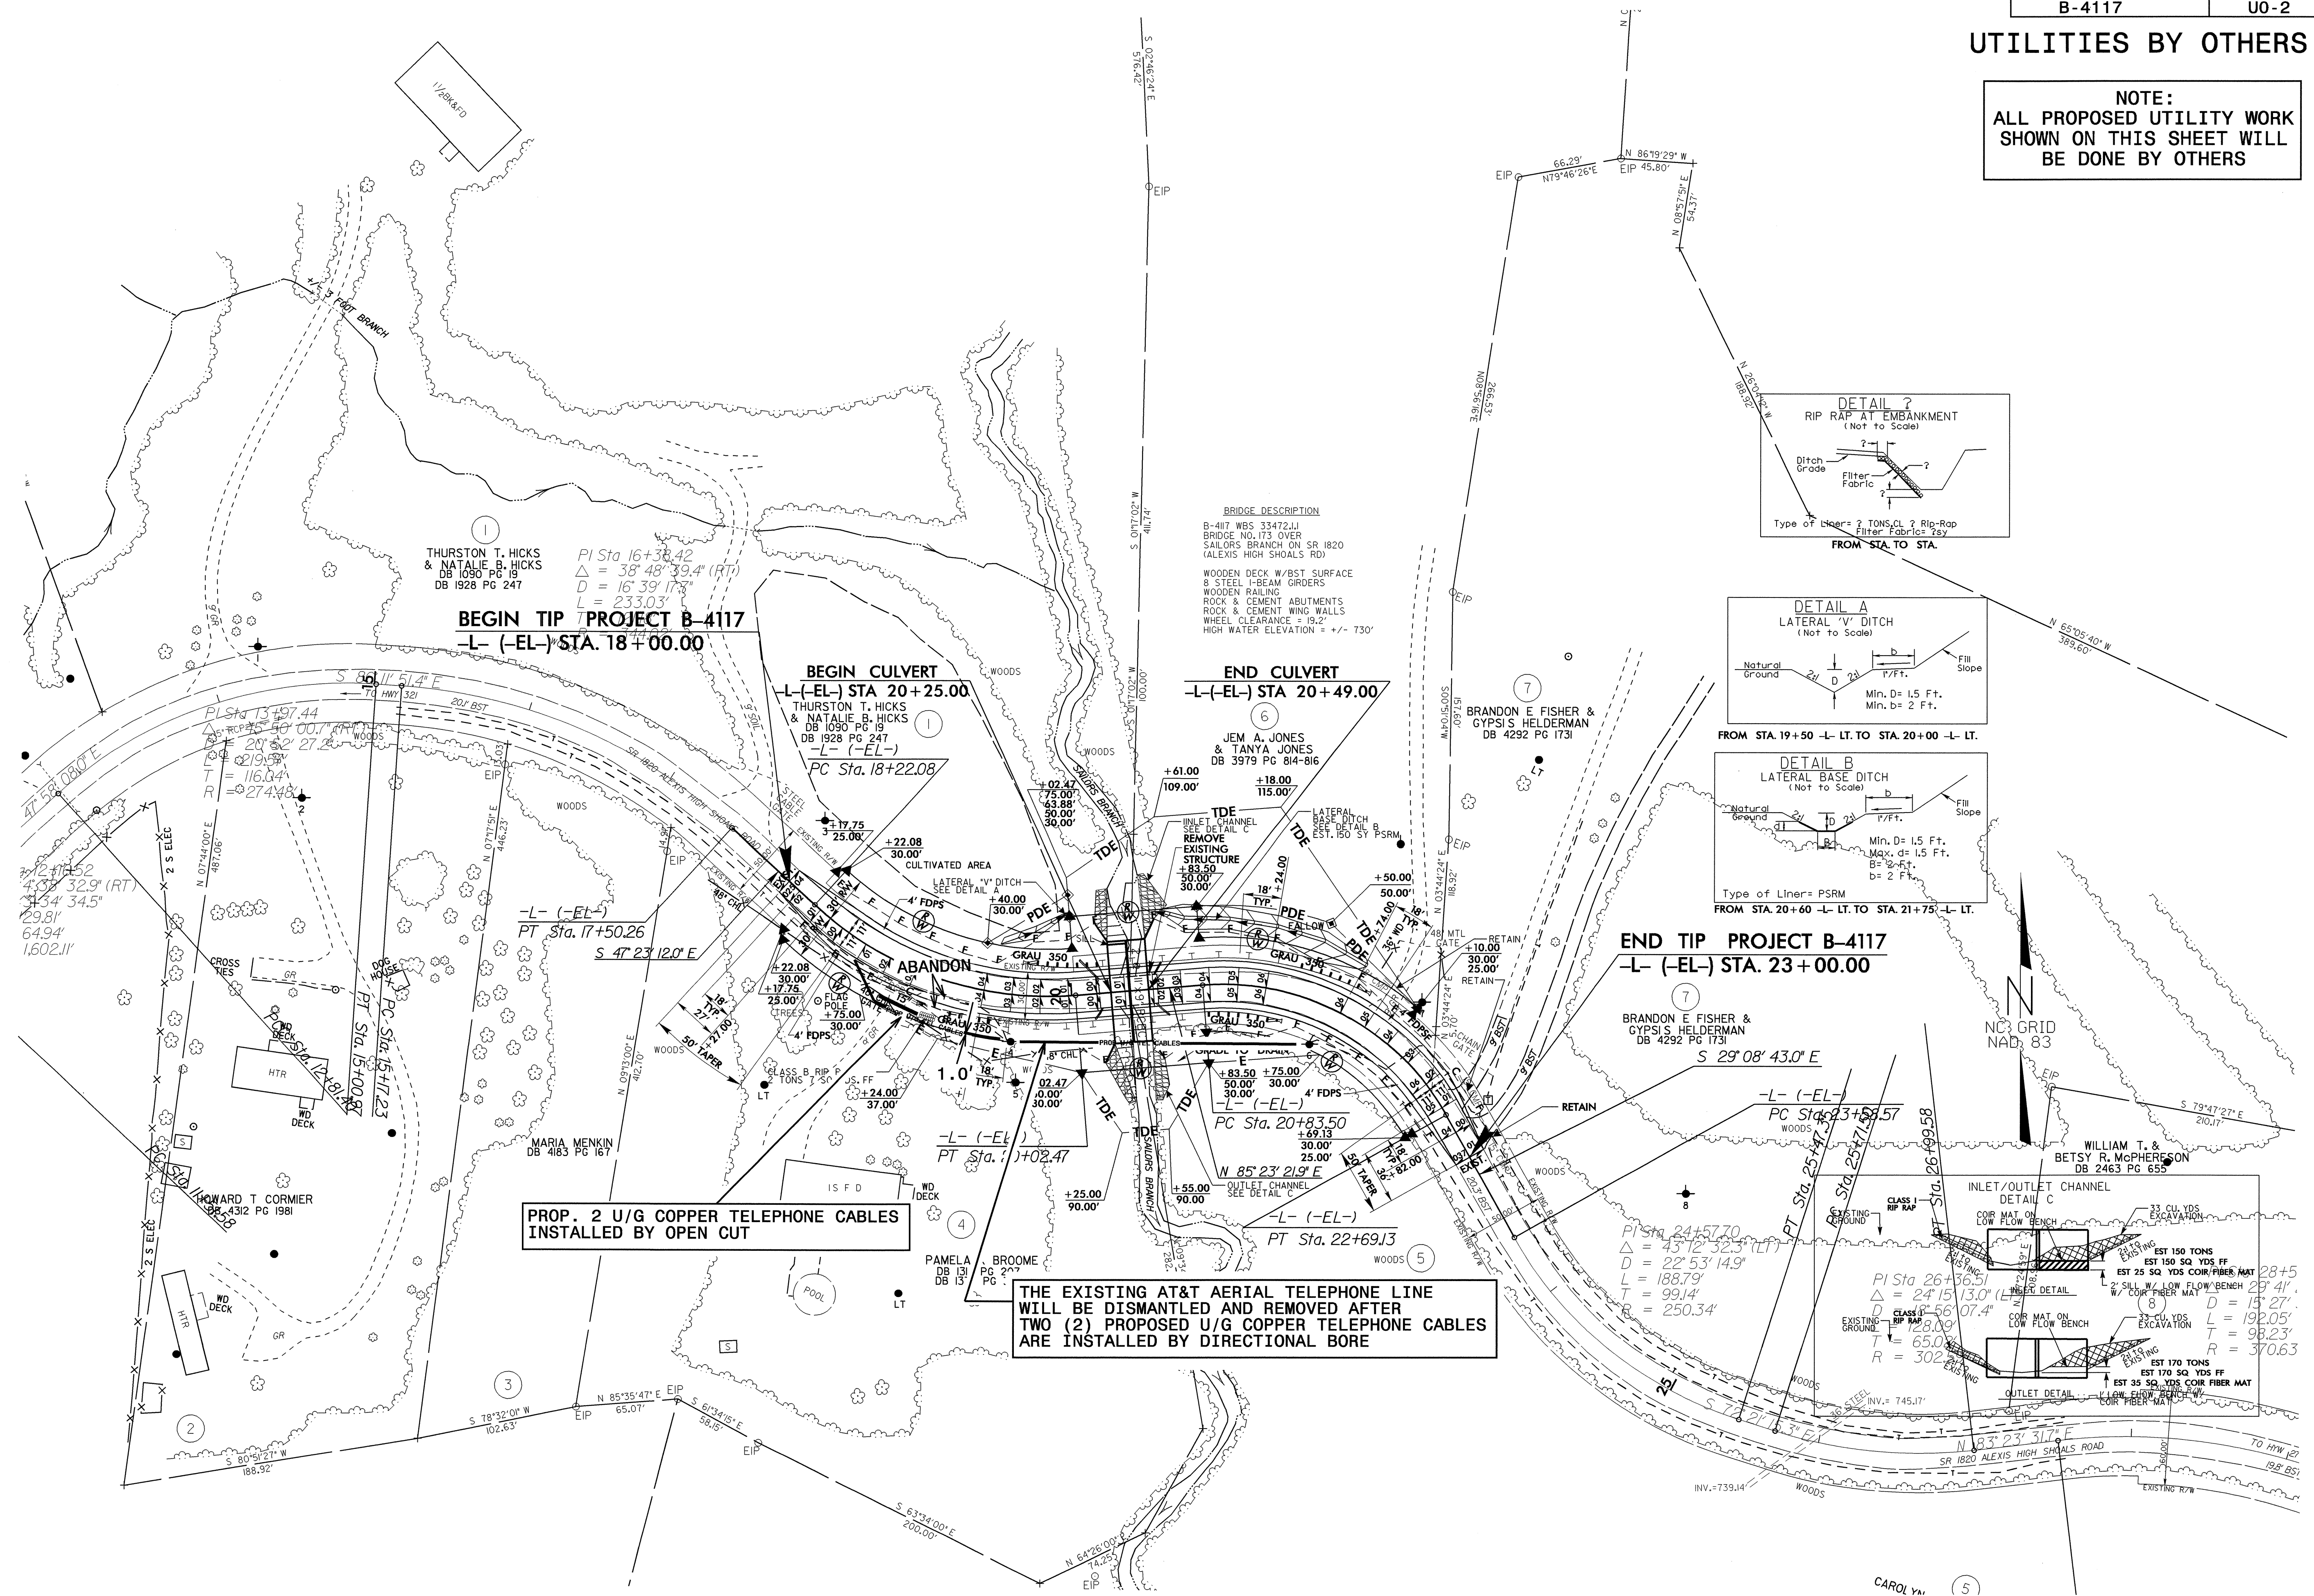

**BEGIN TIP PROJECT B-4117**  
 -L- (-EL-) STA. 18+00.00




**BEGIN CULVERT**  
 -L- (-EL-) STA 20+25.00  
 THURSTON T. HICKS & NATALIE B. HICKS  
 DB 1090 PG 19  
 DB 1928 PG 247  
 -L- (-EL-)  
 PC Sta. 18+22.08

**END CULVERT**  
 -L- (-EL-) STA 20+49.00  
 JEM A. JONES & TANYA JONES  
 DB 3979 PG 814-816  
 -L- (-EL-)

**END TIP PROJECT B-4117**  
 -L- (-EL-) STA. 23+00.00

**PROP. 2 U/G COPPER TELEPHONE CABLES  
 INSTALLED BY OPEN CUT**

**THE EXISTING AT&T AERIAL TELEPHONE LINE  
 WILL BE DISMANTLED AND REMOVED AFTER  
 TWO (2) PROPOSED U/G COPPER TELEPHONE CABLES  
 ARE INSTALLED BY DIRECTIONAL BORE**

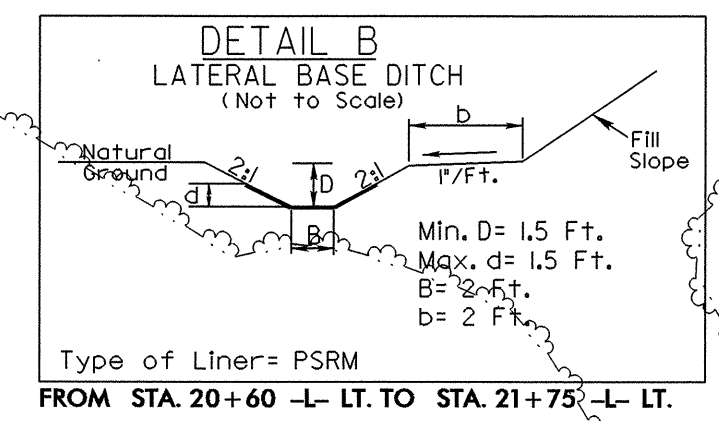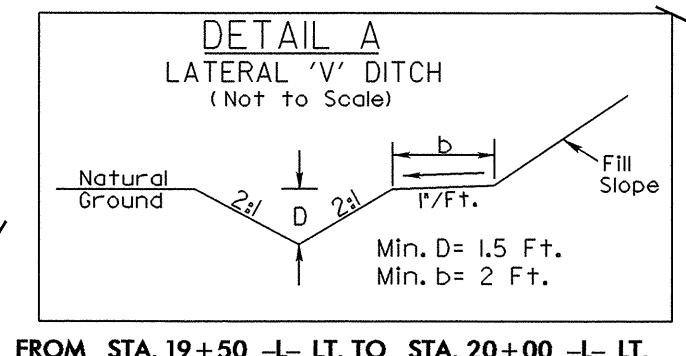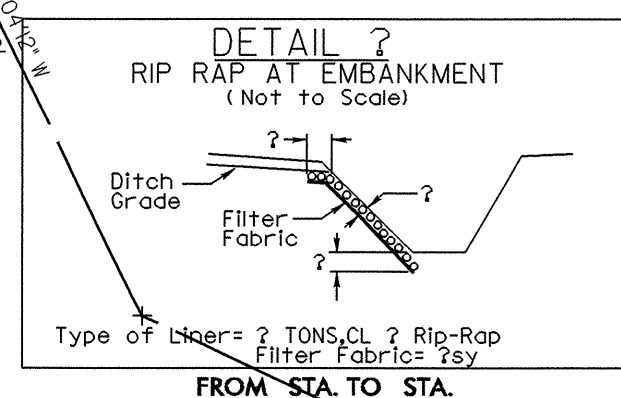

NAD 83 GRID

5/14/99  
 02-FEB-2010 14:41  
 I:\1117\1117-4117-Ut\_rdy4\_UO2.psh.dgn  
 I:\1117\1117-4117-Ut\_rdy4\_UO2.psh.dgn