


PROJECT REFERENCE NO.	SHEET

# Detail for Temporary Containment of Contaminated Soil

## Cross-Section View

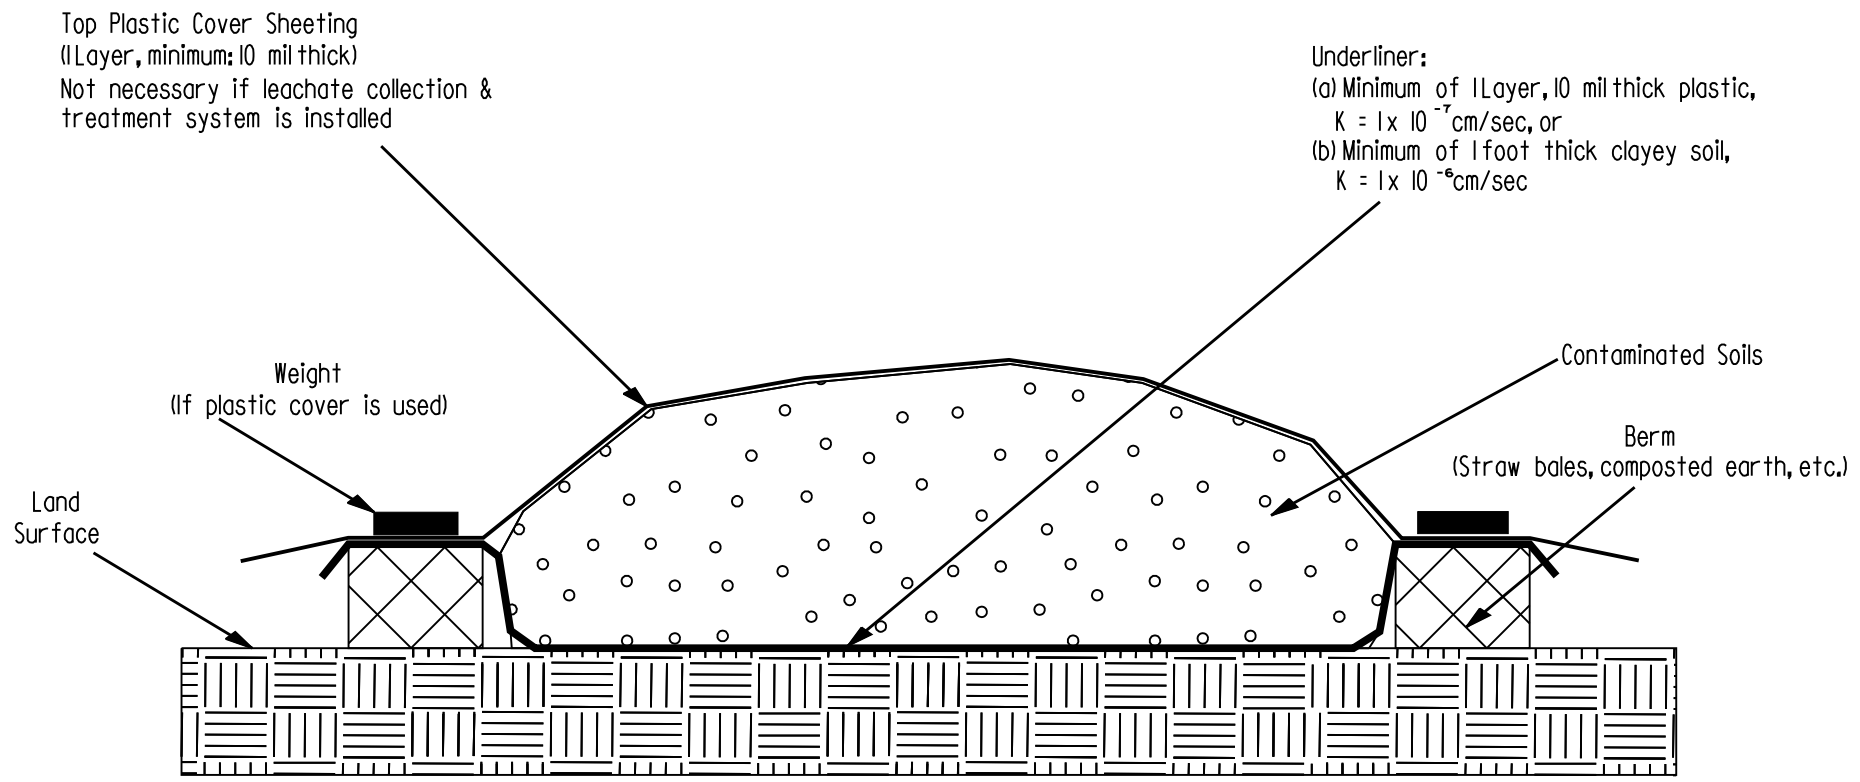

## Map View

