

TIP NO.	SHEET NO.
B-4459	SIGN-1
APPROVED: _____	
DATE: _____	
SEAL	

**STATE OF NORTH CAROLINA
DEPARTMENT OF TRANSPORTATION**

**SIGNING PLAN
CHATHAM COUNTY**

LOCATION: BRIDGE NO. 56 ON NC 42 OVER BUCKHORN CREEK

T.I.P.: B-4459

CONTRACT: C202551

ROADWAY STANDARD DRAWING

THE FOLLOWING ROADWAY STANDARDS AS APPEAR IN "ROADWAY STANDARD DRAWINGS" - PROJECT SERVICES UNIT - N.C. DEPARTMENT OF TRANSPORTATION - RALEIGH, N.C., DATED JULY 2006 ARE APPLICABLE TO THIS PROJECT AND BY REFERENCE HEREBY ARE CONSIDERED A PART OF THESE PLANS:

<u>STD. NO.</u>	<u>TITLE</u>
904.10	ORIENTATION OF GROUND MOUNTED SIGNS
904.50	MOUNTING OF TYPE 'D', 'E' AND 'F' SIGNS ON 'U' CHANNEL POSTS

SUMMARY OF QUANTITIES

ITEM NO.		ITEM DESCRIPTION	QUANTITY	UNIT
DESC. NO.	SECT. NO.			
4072000000	903	SUPPORTS, 3 LB STEEL U-CHANNEL	45	L.F.
4102000000	904	SIGN ERECTION, TYPE E	4	EA.
4155000000	907	DISPOSAL OF SIGN SYSTEM, U-CHANNEL	5	EA.

GENERAL NOTES

- . SIGNS FURNISHED BY STATE
- . IF REMOVAL OR RELOCATION OF SIGNS ON PRIVATE STREET (NON-STATE MAINTAINED) IS REQUIRED DUE TO CONSTRUCTION, THE CONTRACTOR SHALL INFORM THE ENGINEER. THE WORK WILL BE COMPLETED BY OTHERS.
- . SIGNING PLANS DO NOT INCLUDE TEMPORARY CONSTRUCTION SIGNING OR PAVEMENT MARKINGS. SEE TRAFFIC CONTROL PLANS.
- . WHEN NOT STATIONED OR DIMENSIONED ON PLANS, ALL 'E' AND 'F' SIGNS SHALL BE FIELD LOCATED BY THE ENGINEER
- . ALL EXISTING SIGNS ON "U" CHANNEL POST WITHIN THE PROJECT LIMITS SHALL BE REMOVED AND DISPOSED OF UNLESS OTHERWISE NOTED ON PLANS.
- . WHEN EXISTING SIGNS ARE REMOVED AND INSTALLED ON NEW SUPPORTS, THE RE-ERECTION SHALL IMMEDIATELY FOLLOW THE REMOVAL.
- . THE BACKGROUND FOR TYPE E & F SIGNS SHALL BE TYPE C REFLECTIVE SHEETING.
- . SEE ROADWAY PLANS FOR GUARD/GUIDE RAIL DETAILS.


INDEX

<u>SHEET NO.</u>	<u>DESCRIPTION</u>
SIGN-1	TITLE SHEET, NOTES and SUMMARY OF QUANTITIES
SIGN-2	E SHEET
SIGN-3-4	SIGN DESIGN SHEETS


PLAN PREPARED BY: N.C.D.O.T. SIGNING AND DELINEATION UNIT

RON KING, P.E. STATE SIGNING & DELINEATION ENGINEER
GEORGE TERLIZZI SIGNING & DELINEATION DESIGN ENGINEER

APPROVED: _____
 DATE: _____

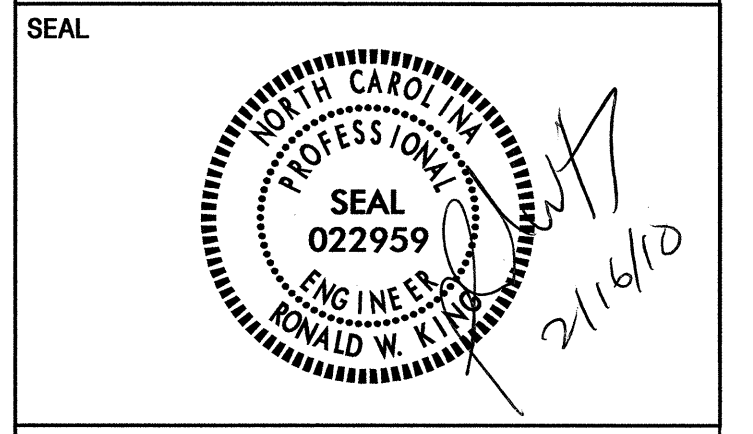

401 QUANTITY REQ'D 1

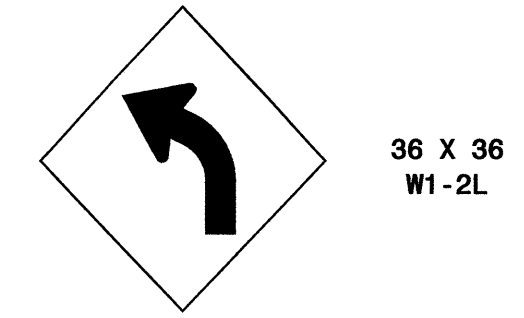


ONE "U" POST PER SIGN

402 QUANTITY REQ'D 1



MOUNT BELOW SIGN 401
 IN 1 INSTALLATIONS




403 QUANTITY REQ'D 2

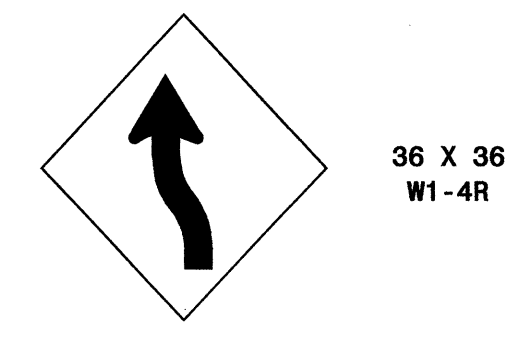

ONE "U" POST PER SIGN

TYPE "E" SIGNS

TIP NO. B-4459	SHEET NO. SIGN-3
APPROVED: _____	
DATE: _____	
SEAL	

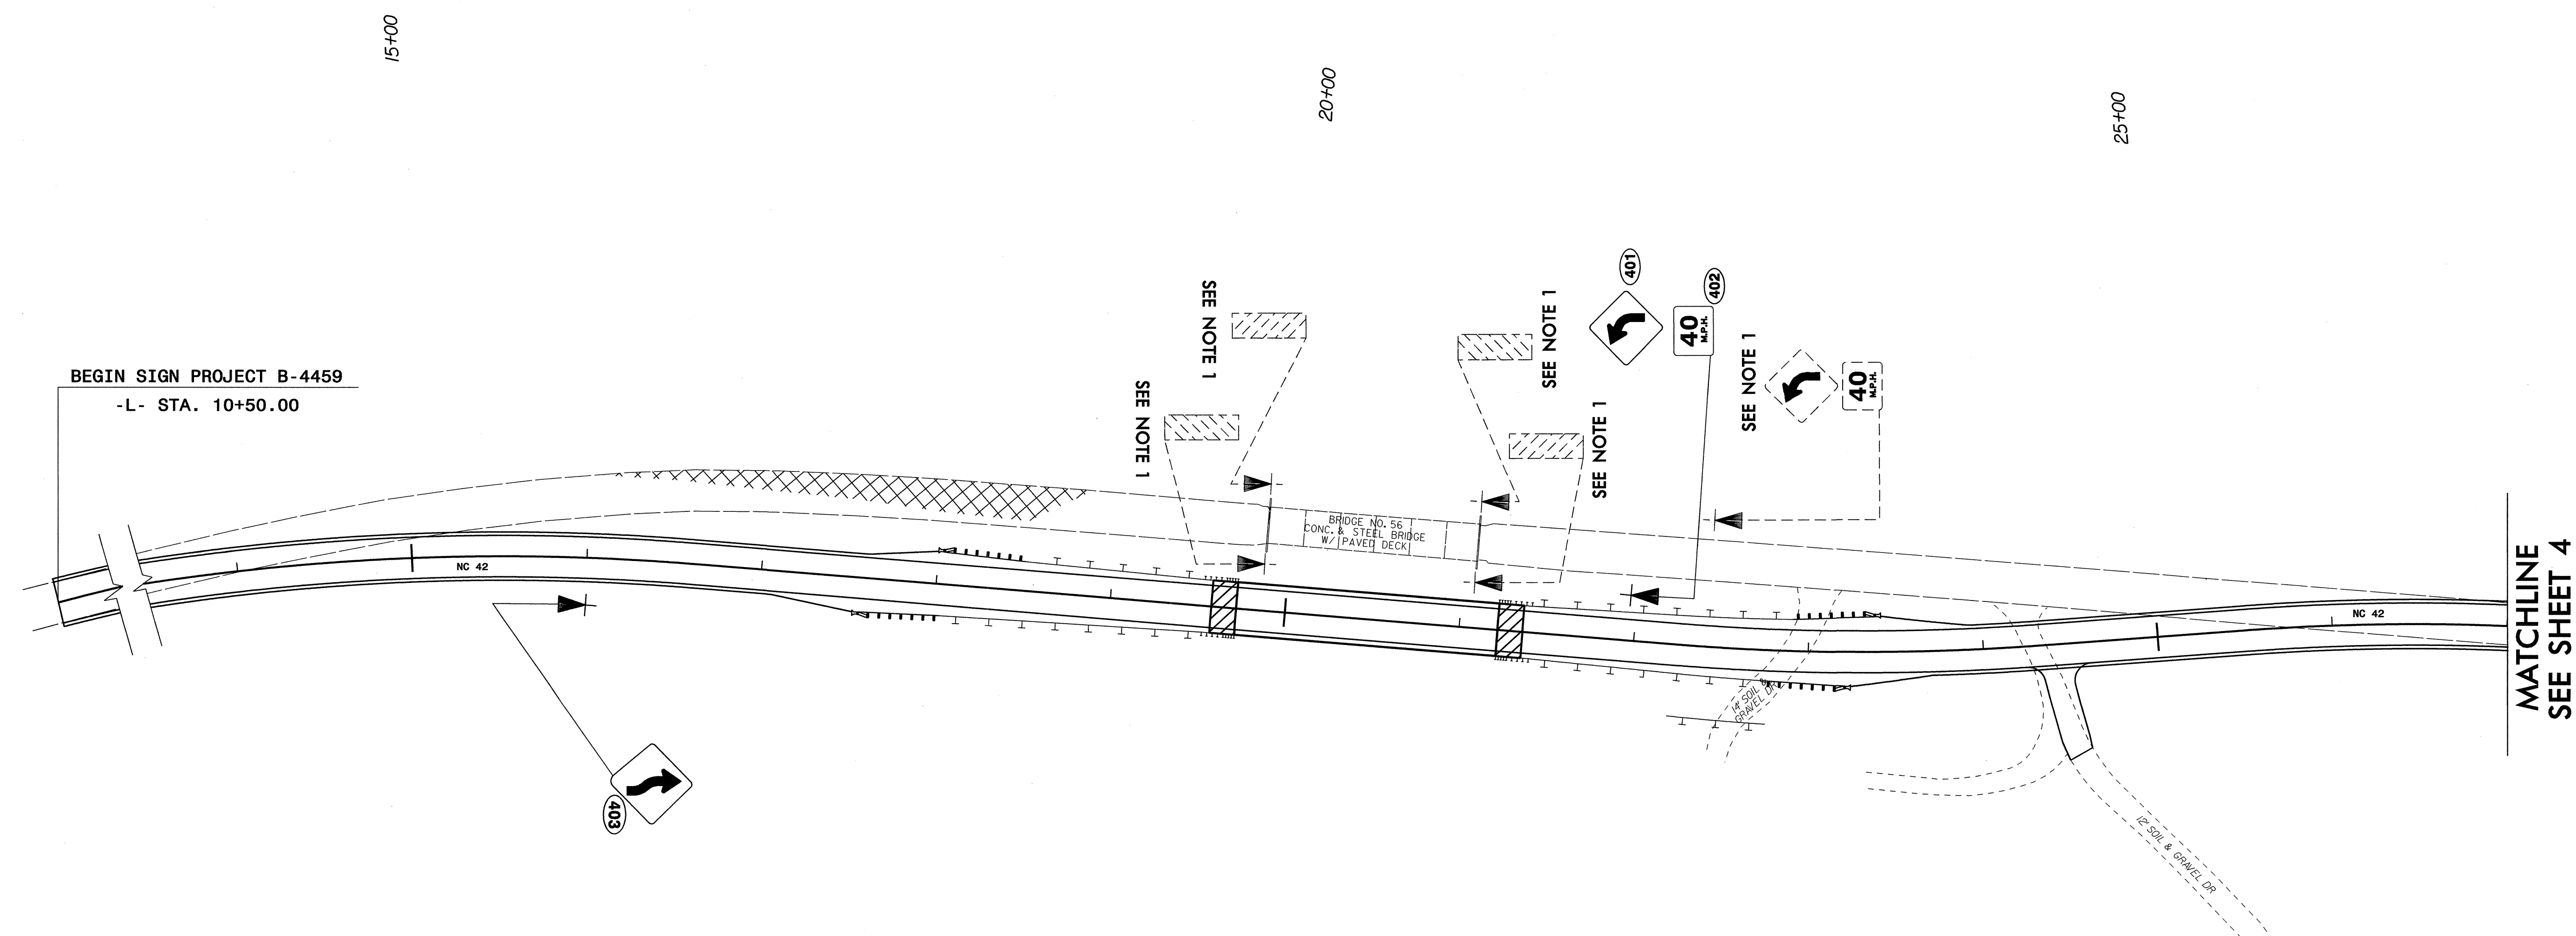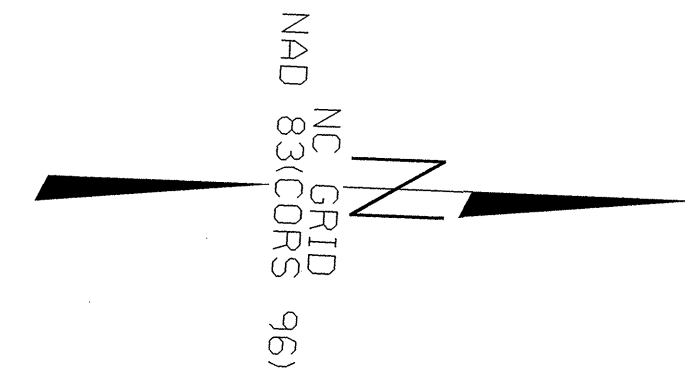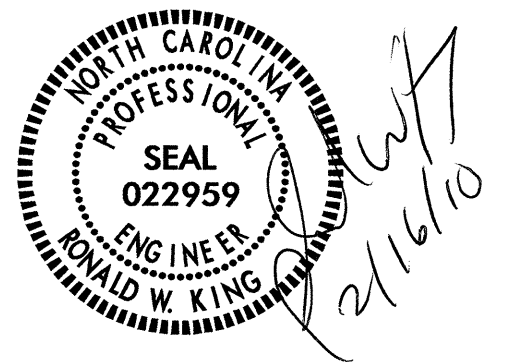

BEGIN SIGN PROJECT B-4459
-L- STA. 10+50.00

BRIDGE NO. 66
CONC. & STEEL BRIDGE
W/ PAVED DECK

MATCHLINE
SEE SHEET 4

PROJECT NOTES

1 DISPOSAL OF SIGN SYSTEM, U-CHANNEL

EXISTING AND PROPOSED SIGNS
NC 42
CHATHAM COUNTY



15-FEB-2010 11:00 AM
 C:\Users\jlewis\Documents\Projects\B-4459\Traffic\Signing\CADD\Signing Layout Plans\B-4459_SIGN.dgn
 jlewis.ctb TEL: 252-216-3636

TIP NO.	SHEET NO.
B-4459	SIGN-4

APPROVED: _____

DATE: _____

SEAL

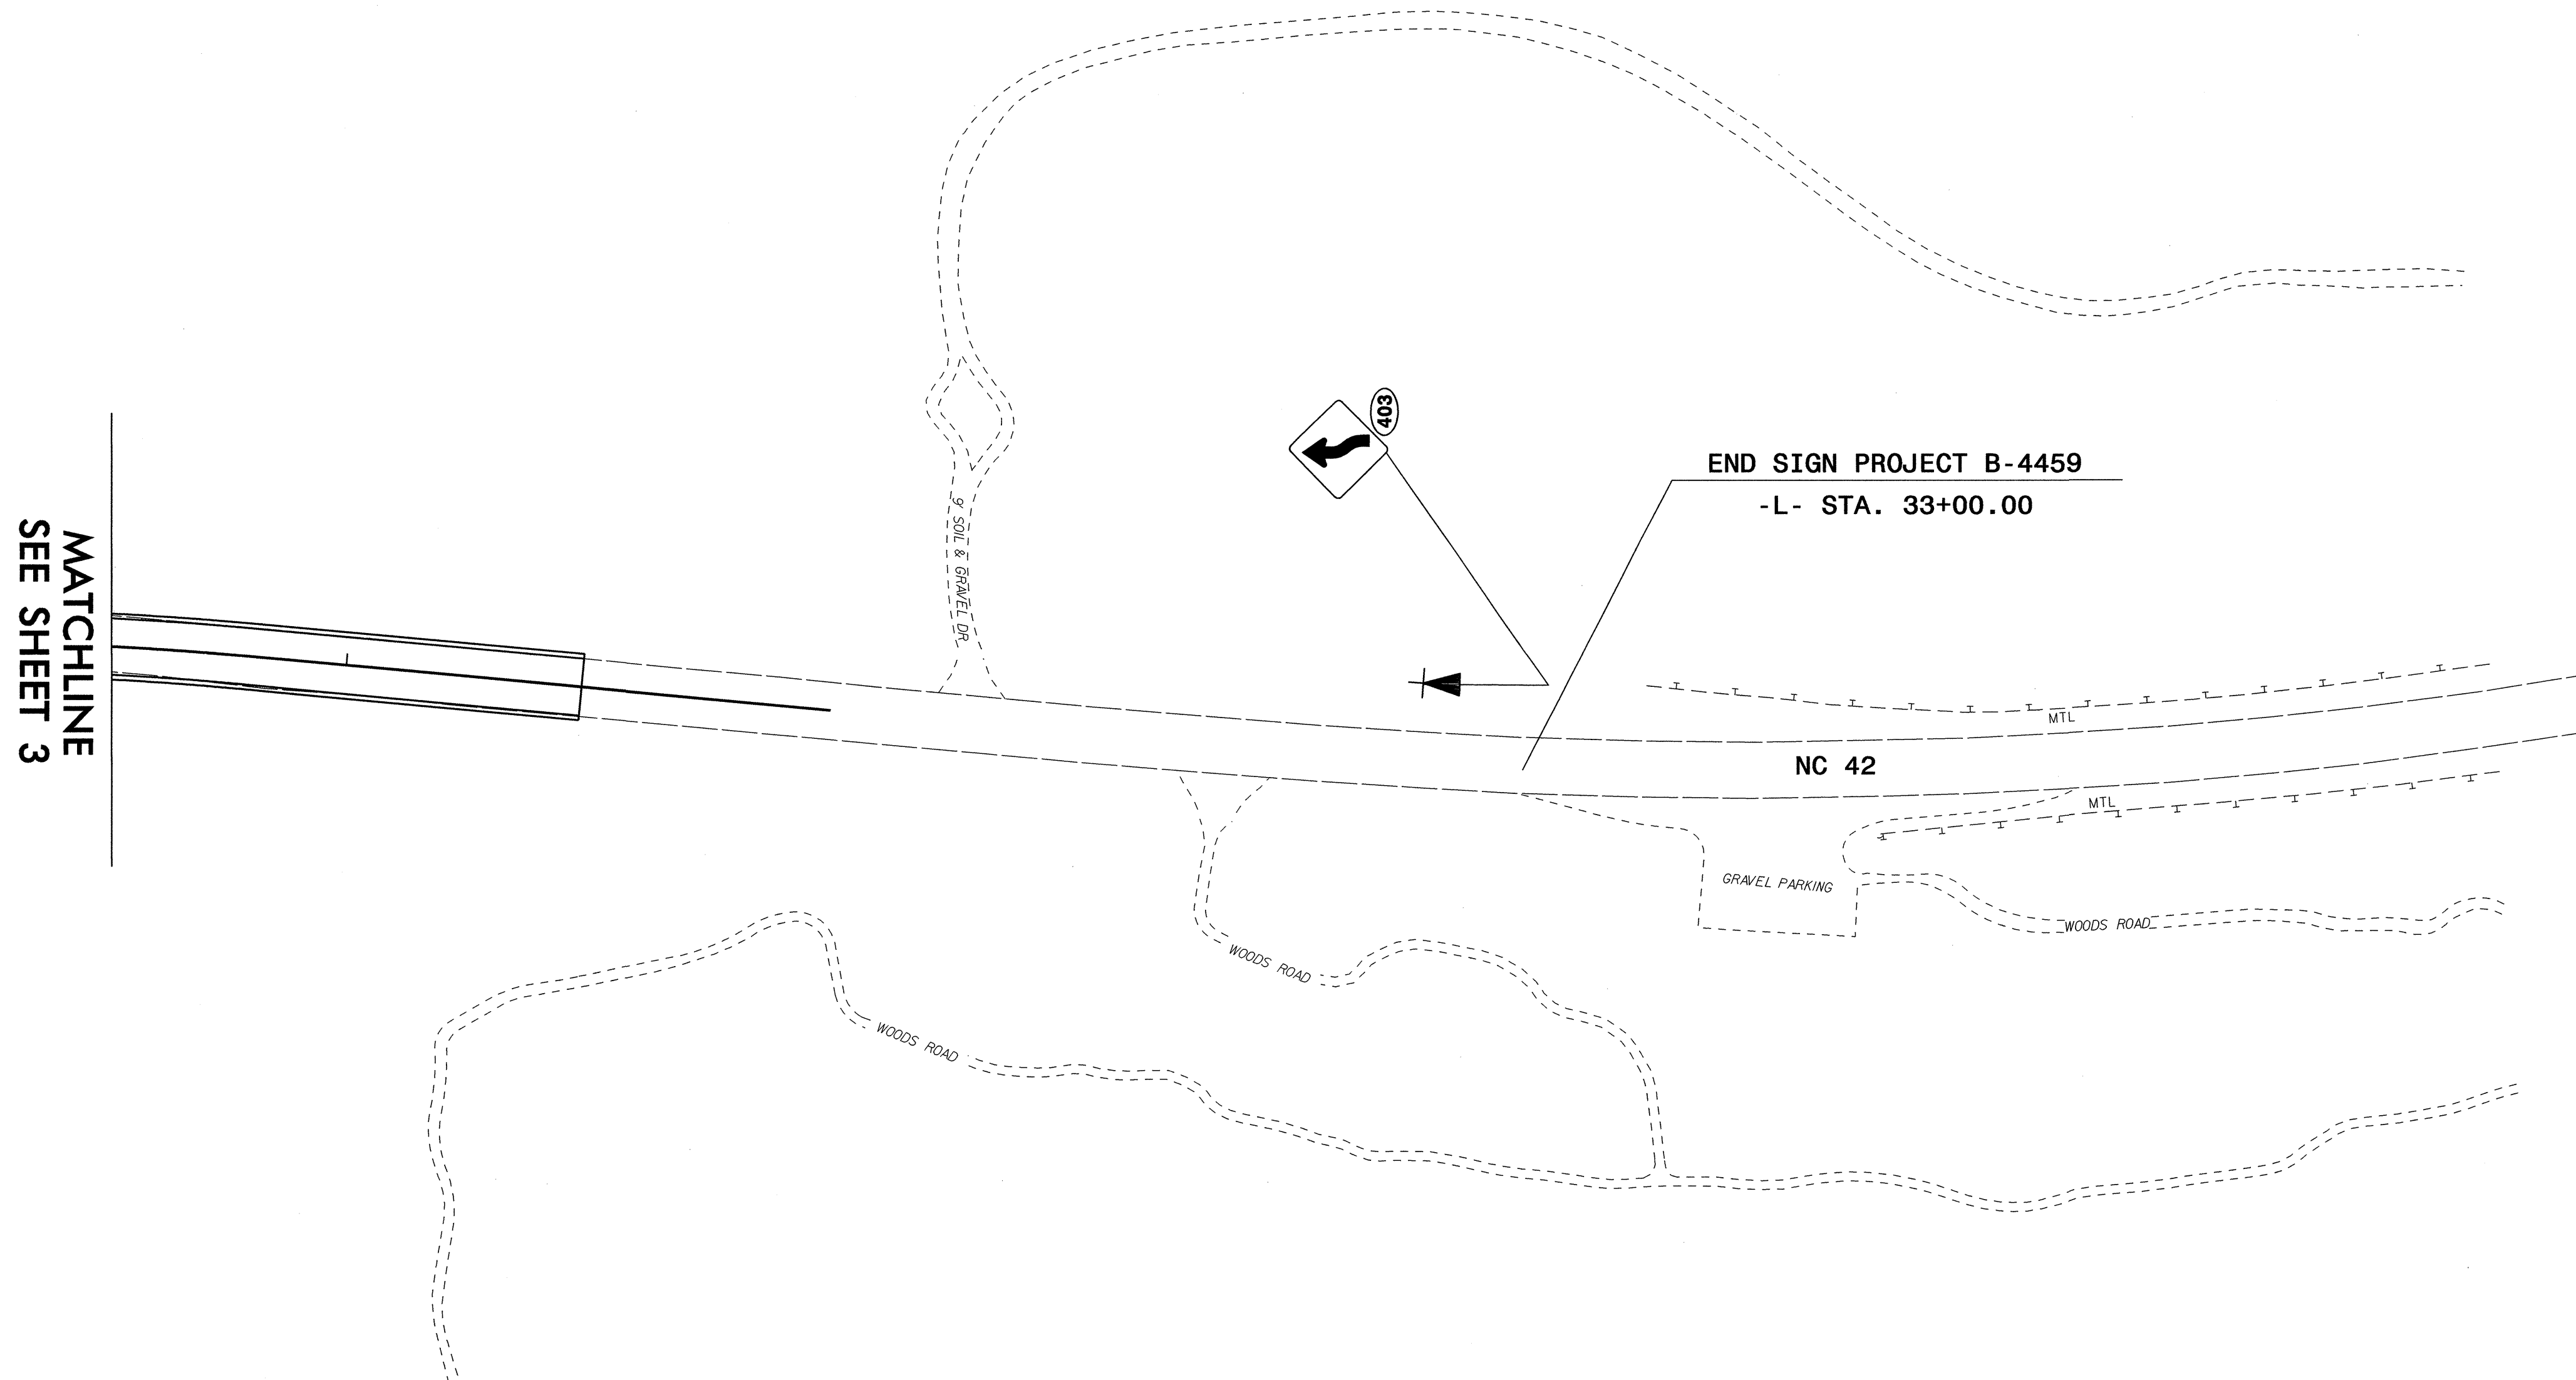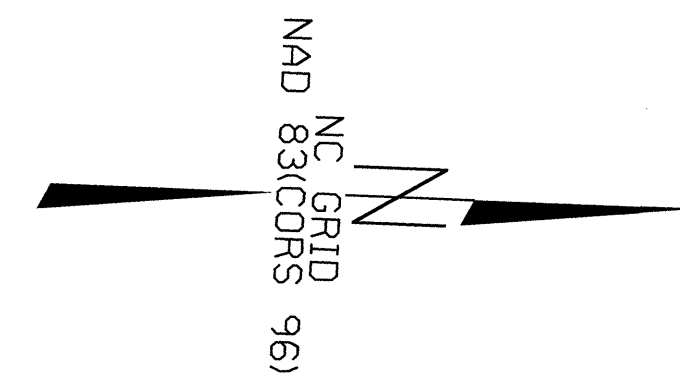

MATCHLINE
SEE SHEET 3

**EXISTING AND PROPOSED SIGNS
NC 42
CHATHAM COUNTY**

15-FEB-2010 11:01 AM
P:\1118\B4459\Traffic\Signing\CA00\Signing Layout Plans\B-4459_SGN_2.dgn
ster.lizz