



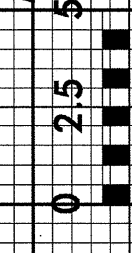


PROJ. REFERENCE NO.	SHEET NO.
B-3335	X-1

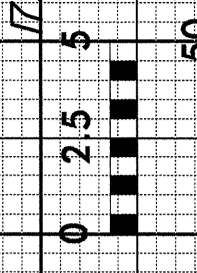

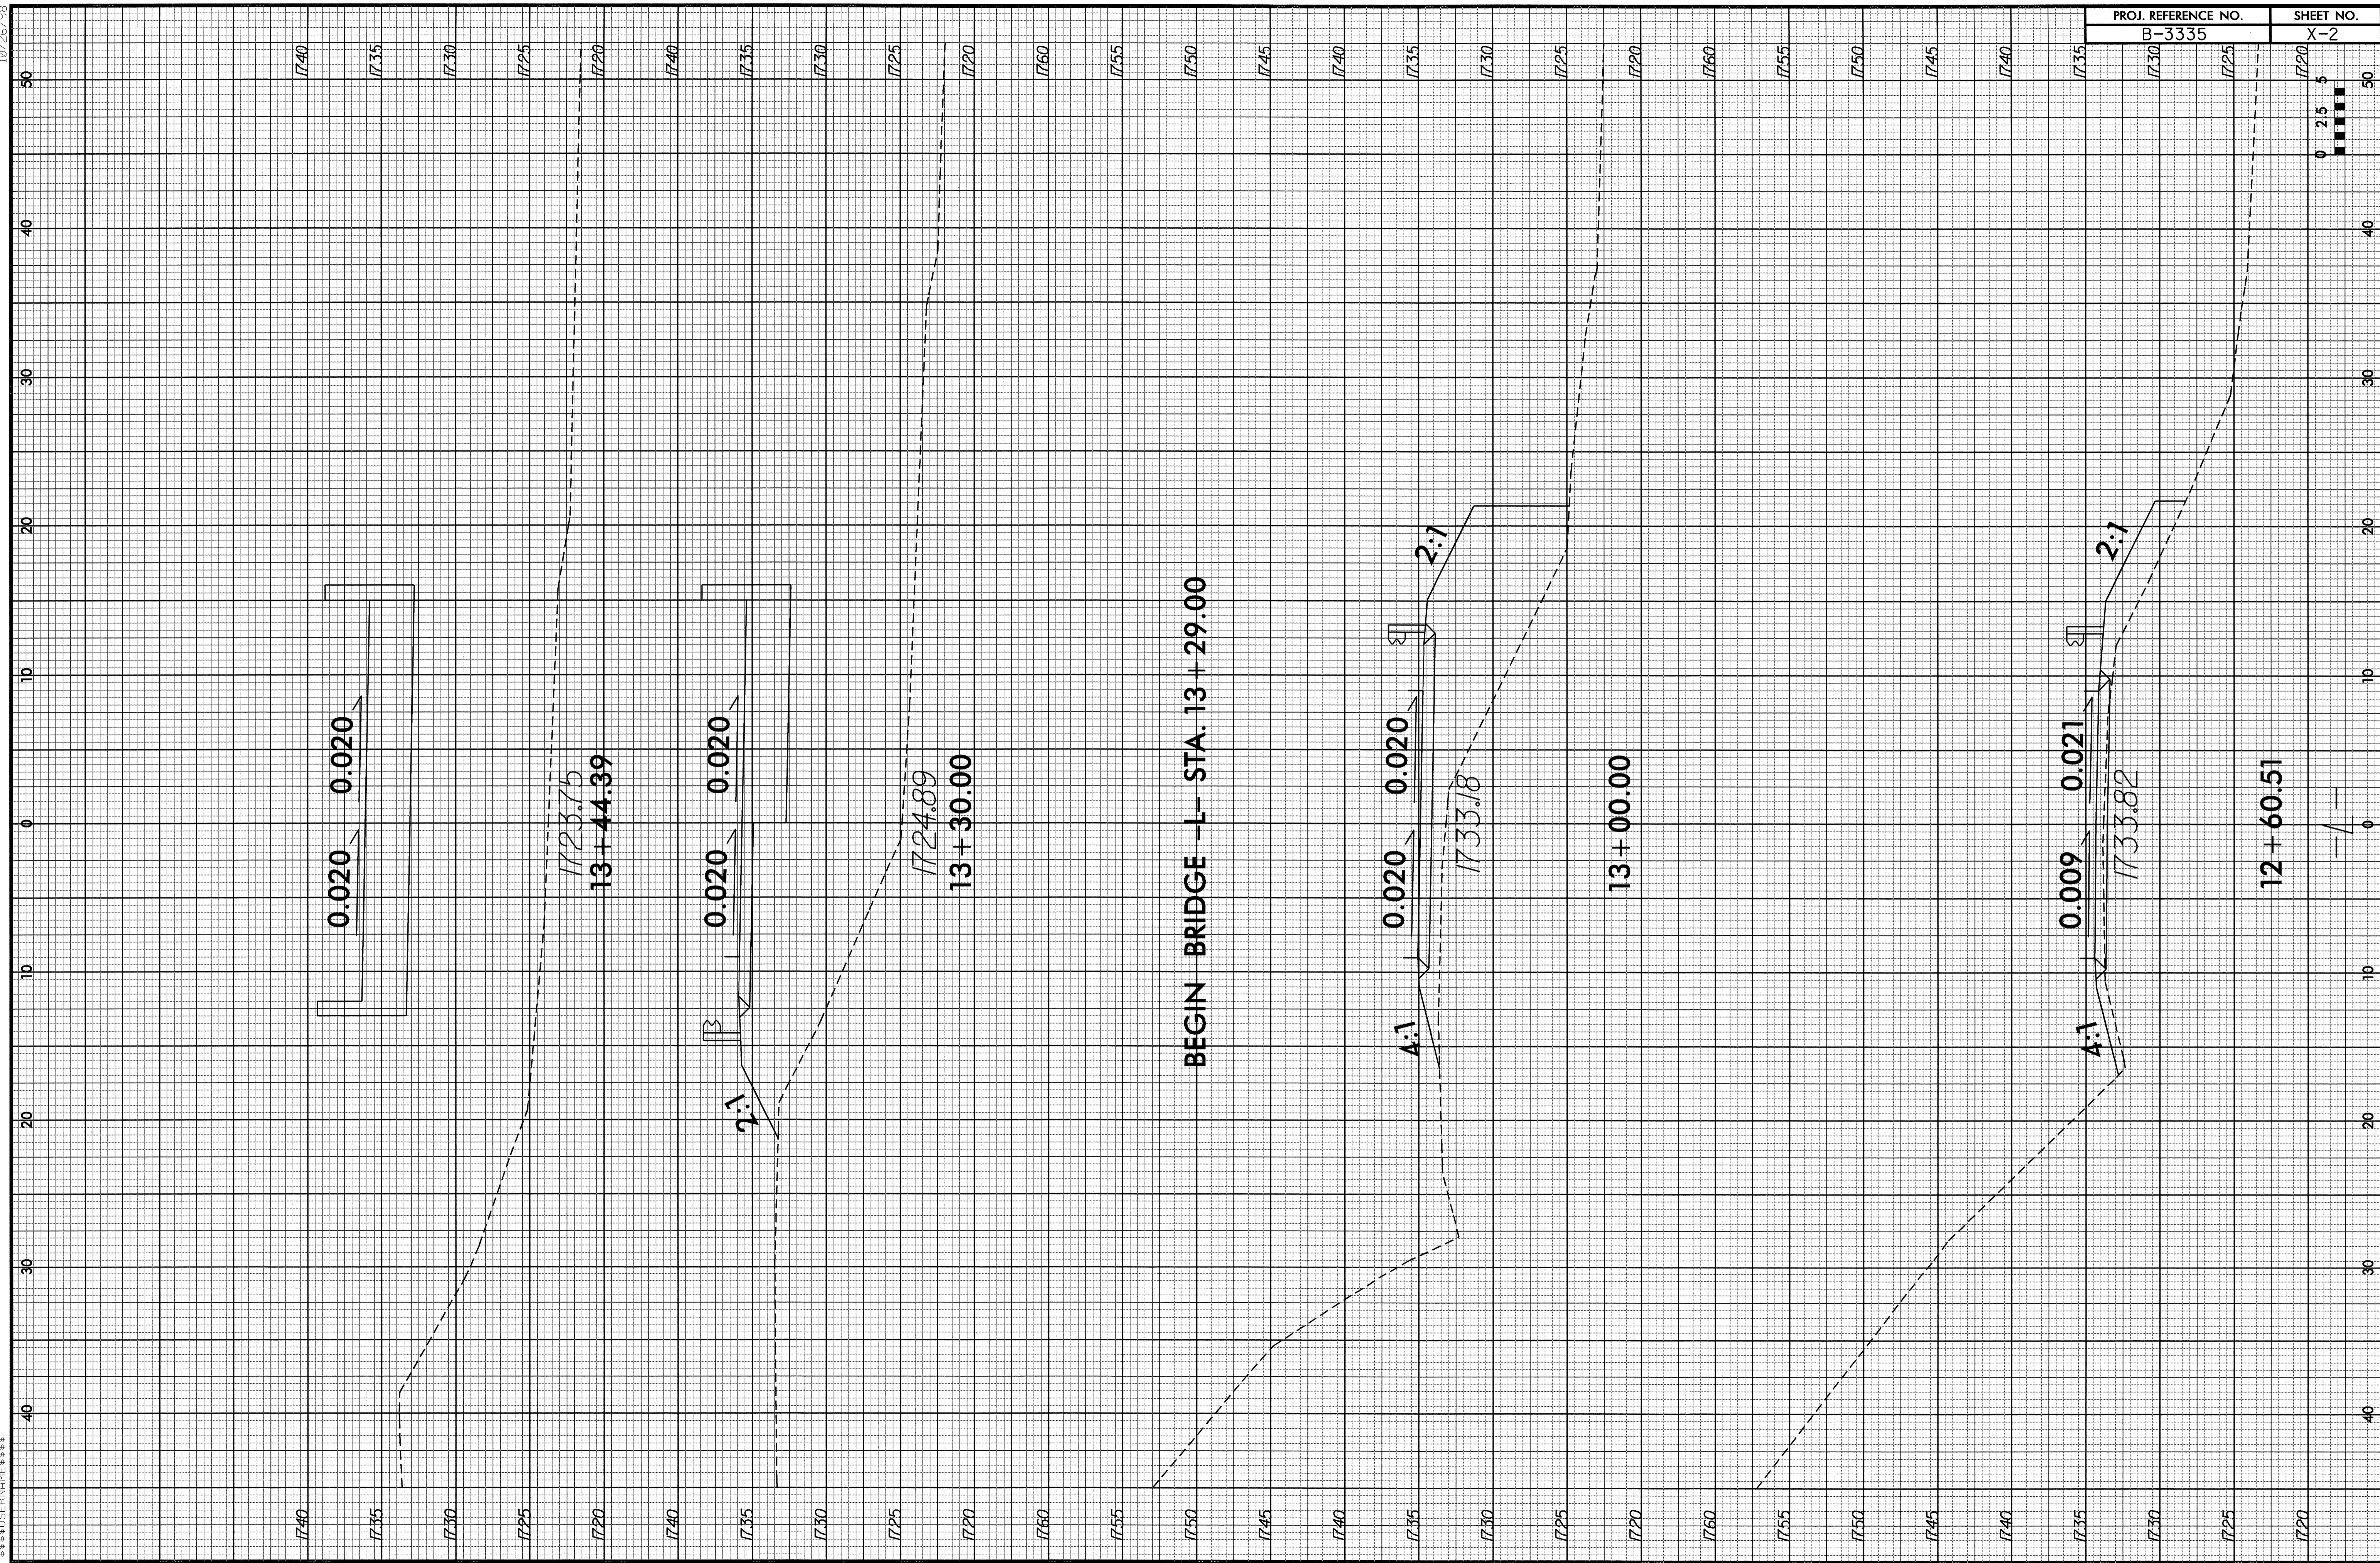

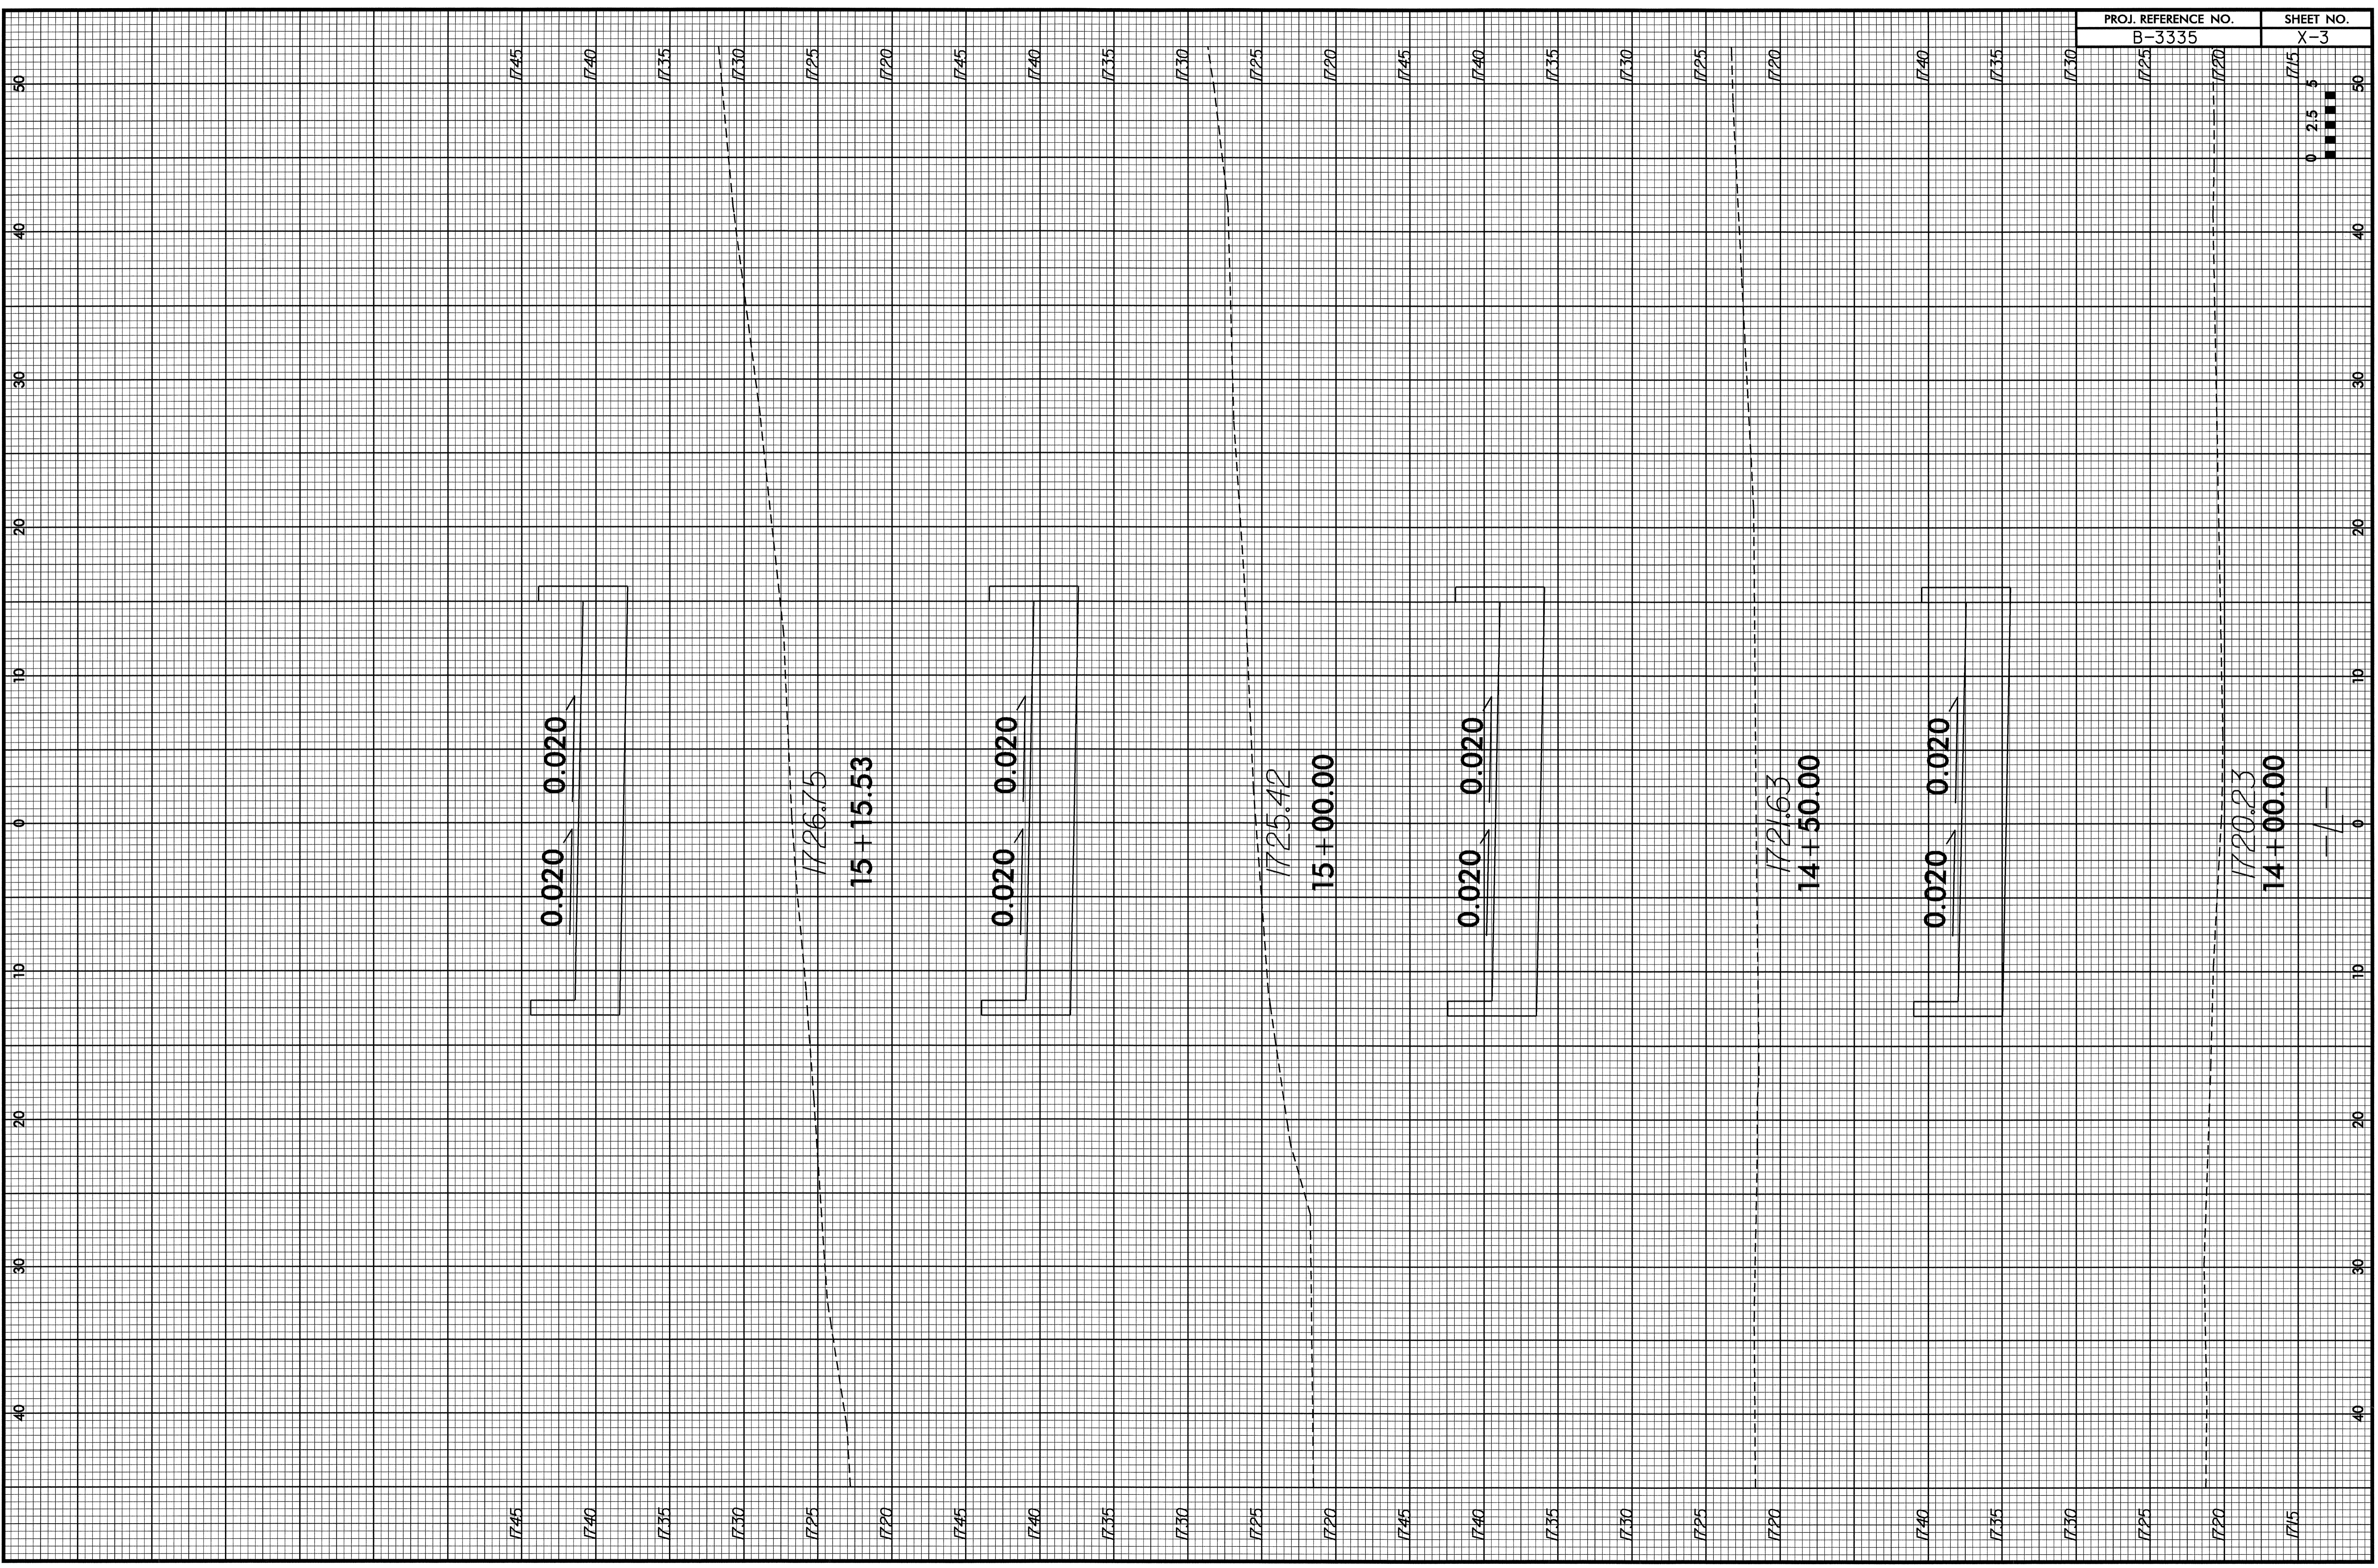

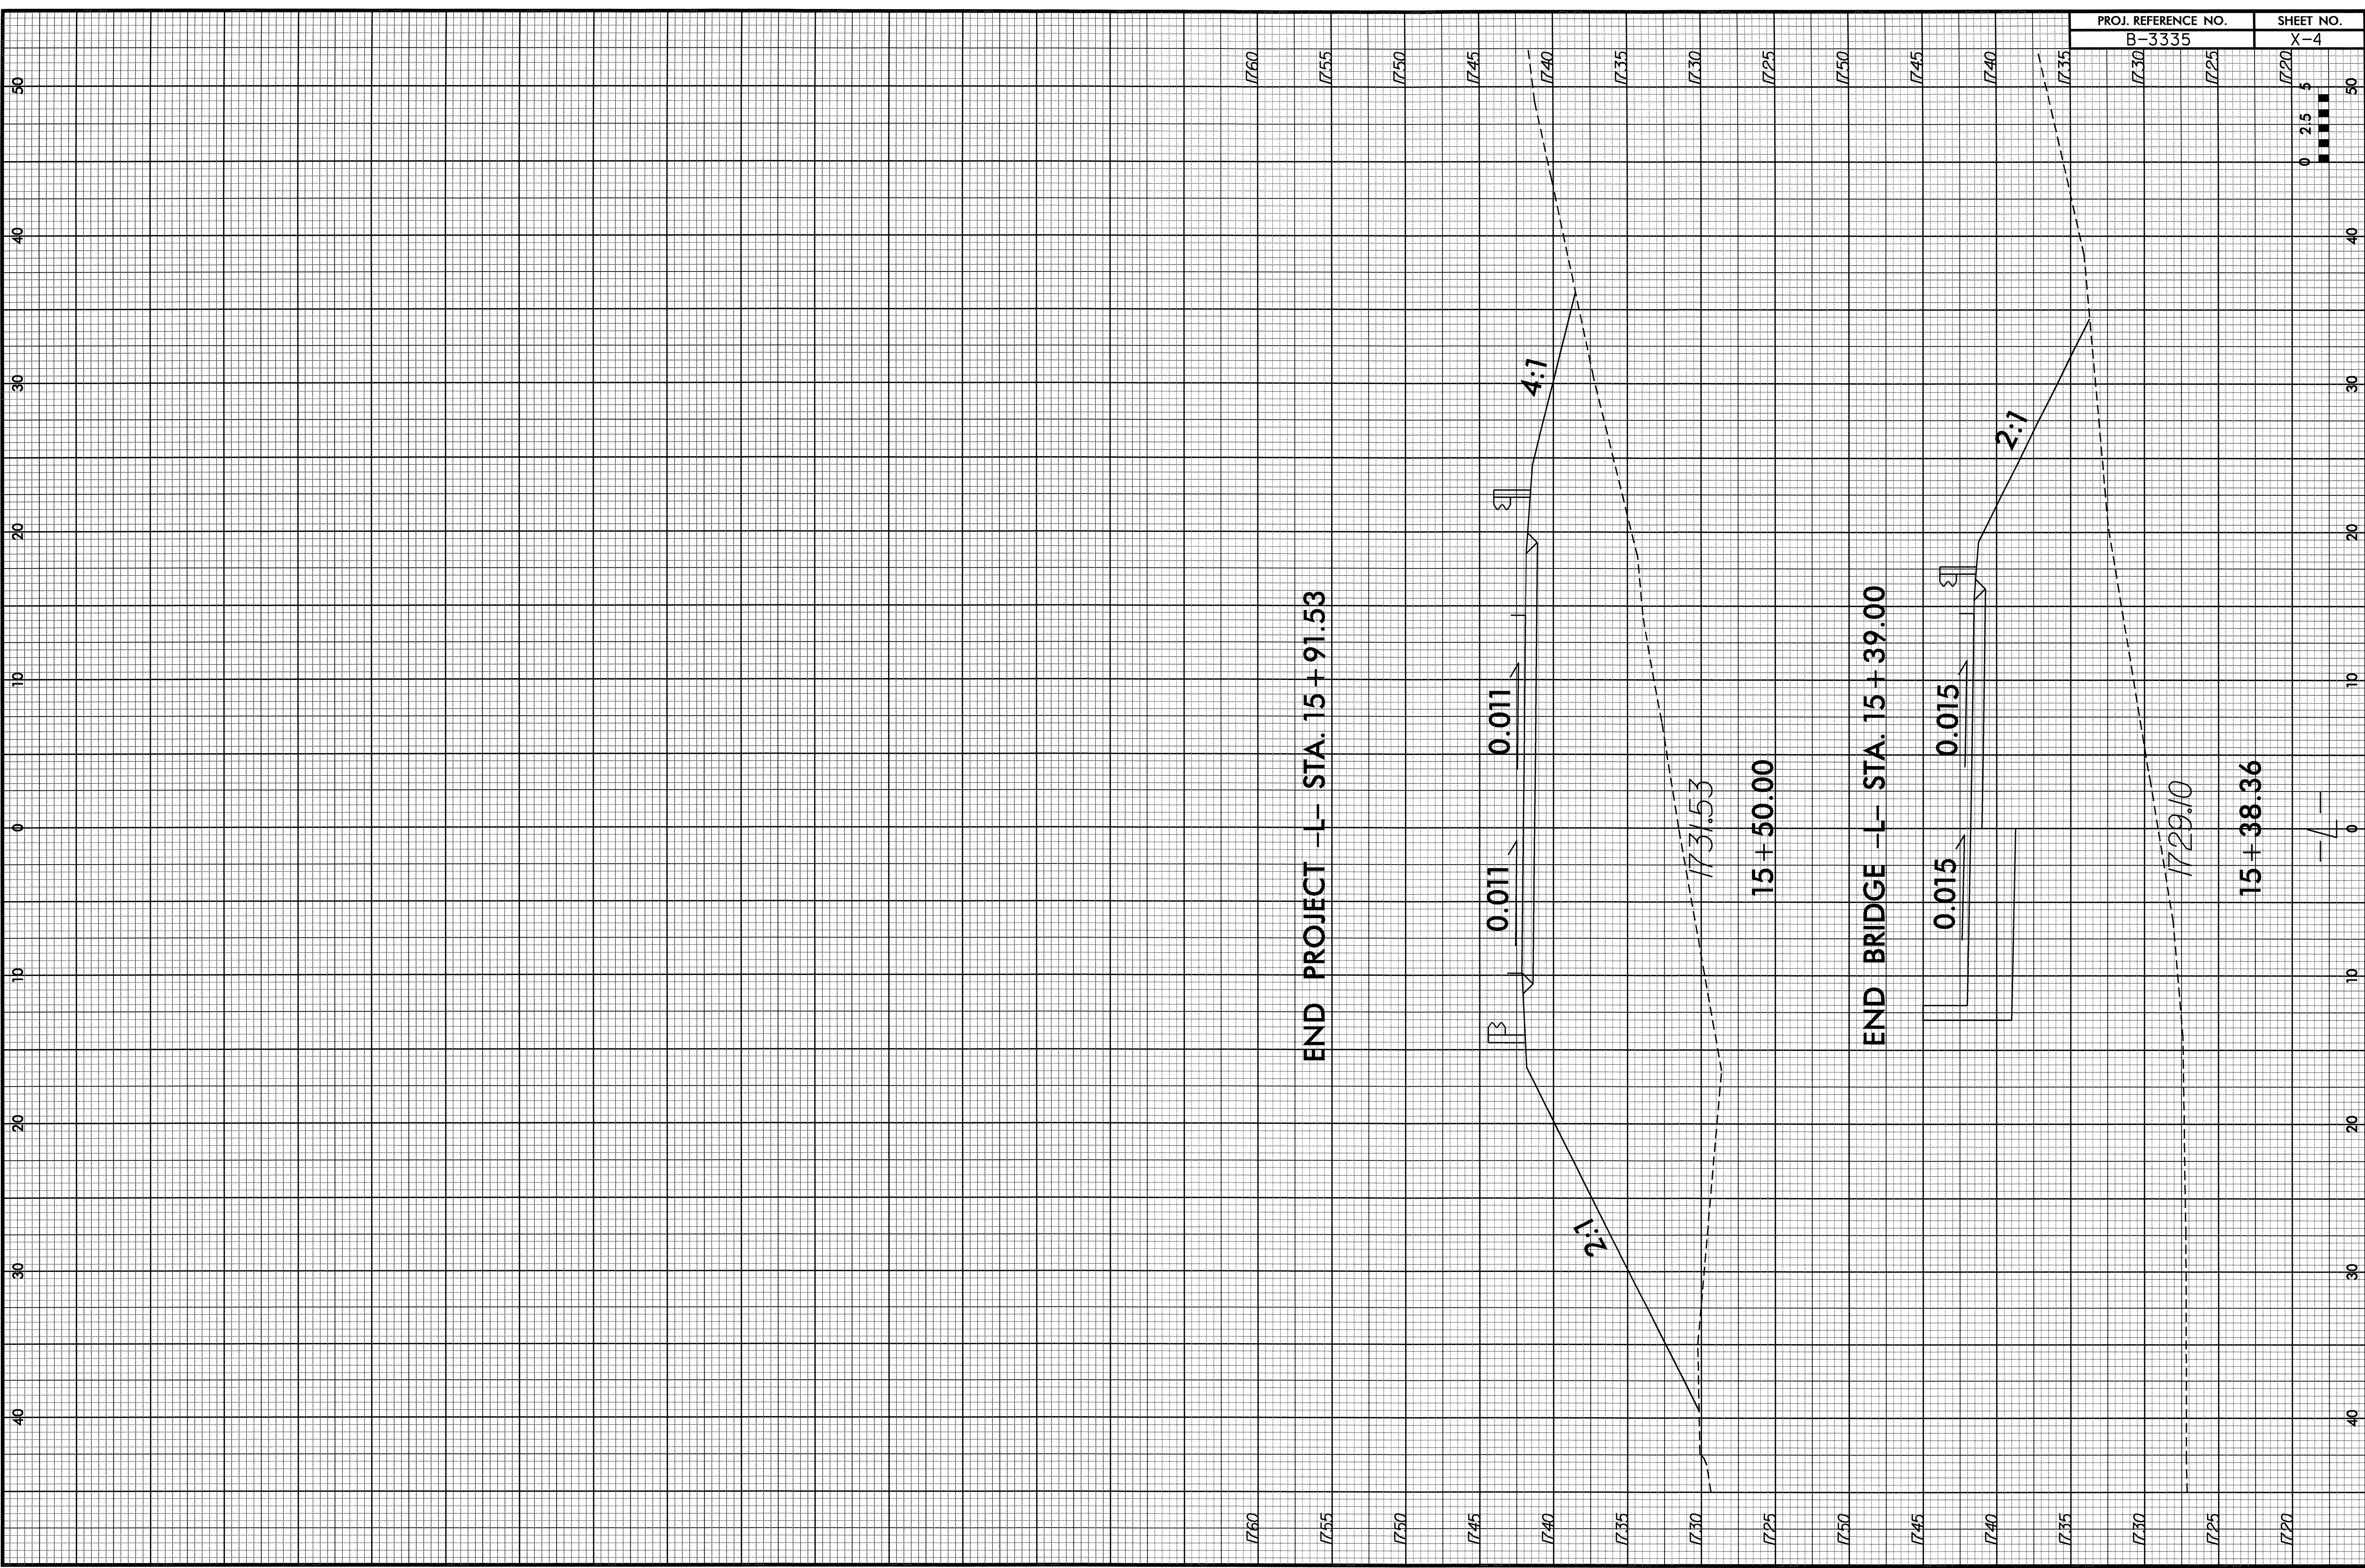

END PROJECT -L- STA. 15 + 91.53

END BRIDGE -L- STA. 15 + 39.00

15 + 38.36

15 + 50.00

2:1

4:1

2:1

0.011

0.011

0.015

0.015

1731.53

1729.10

17.20

17.20

17.60

17.55

17.50

17.45

17.40

17.35

17.30

17.25

17.50

17.45

17.40

17.35

17.30

17.25

17.20

0 2.5 5

17.20

17.25

17.30

17.35

17.40

17.45

17.50

17.55

17.60

17.20

17.25

17.30

17.35

17.40

17.45

17.50

17.55

17.60

17.20

17.25

17.30

17.35


17.40

17.45

17.50

17.55

17.60

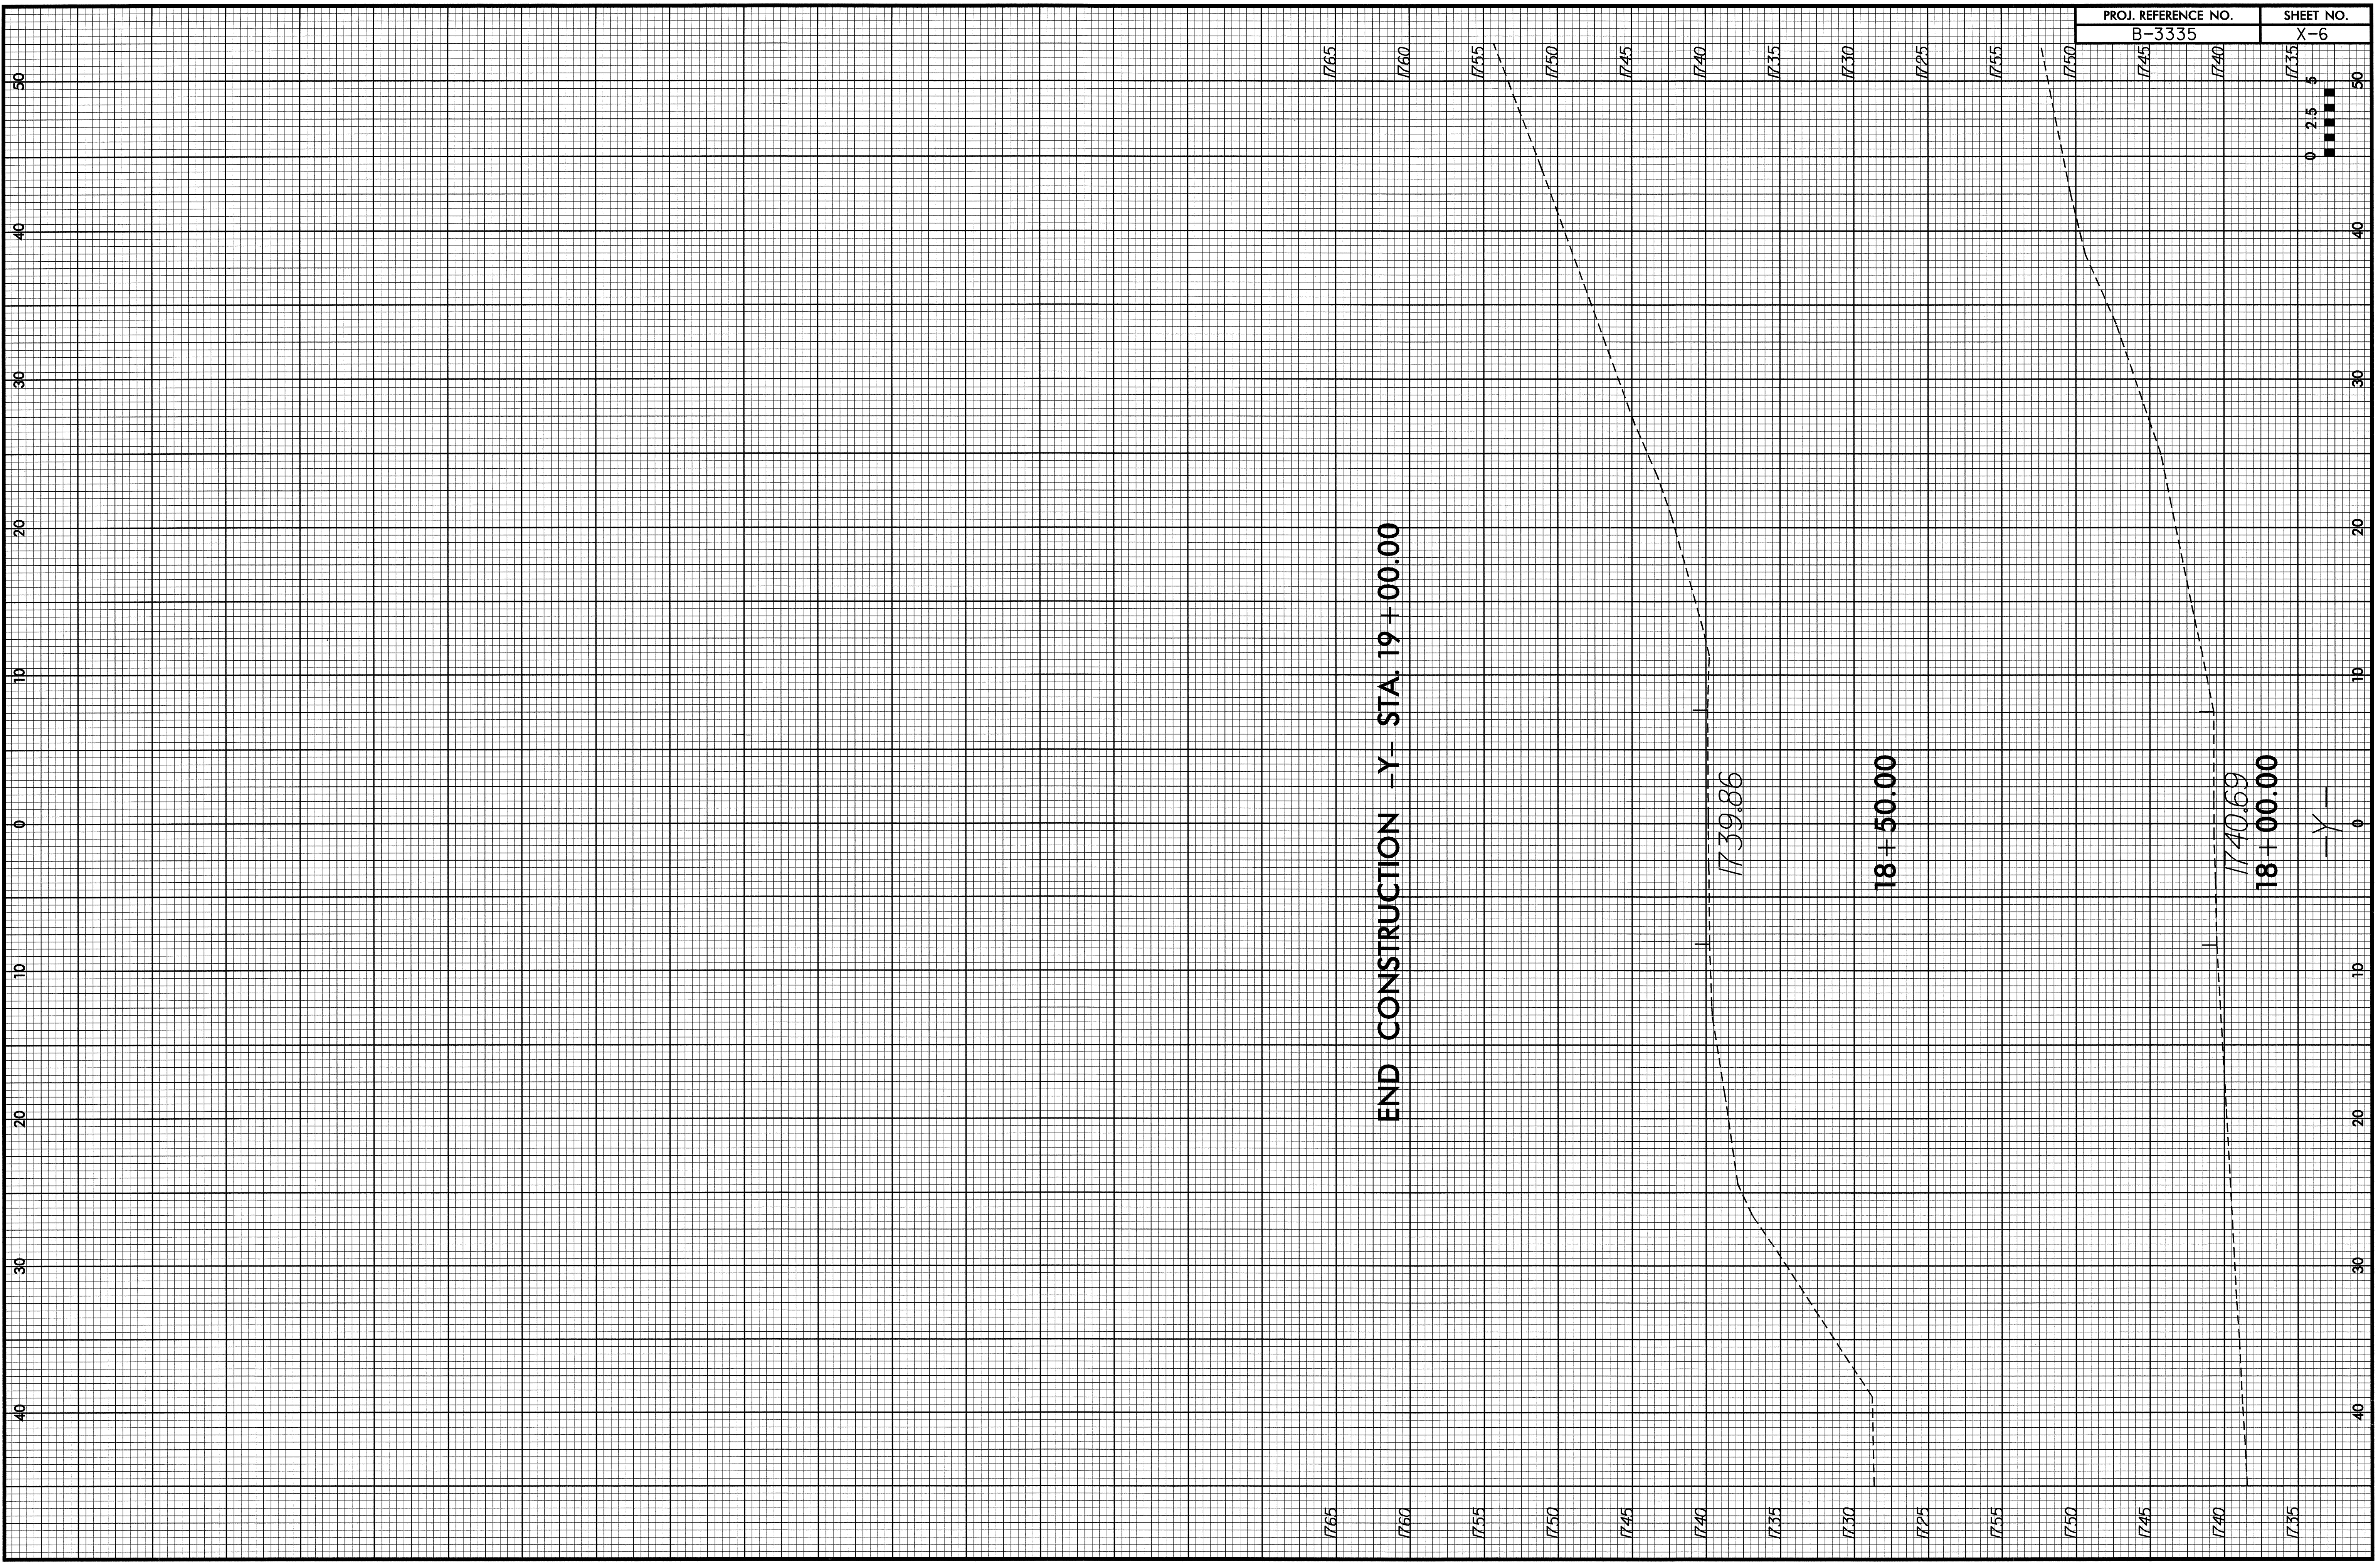

END CONSTRUCTION -Y- STA. 19+00.00

17.39.86

18+50.00

17.40.69

18+00.00

-Y-

