



8/22/09

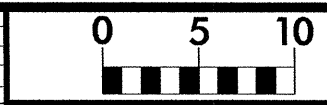

PROJ. REFERENCE NO.
B-4584

SHEET NO.
X-2

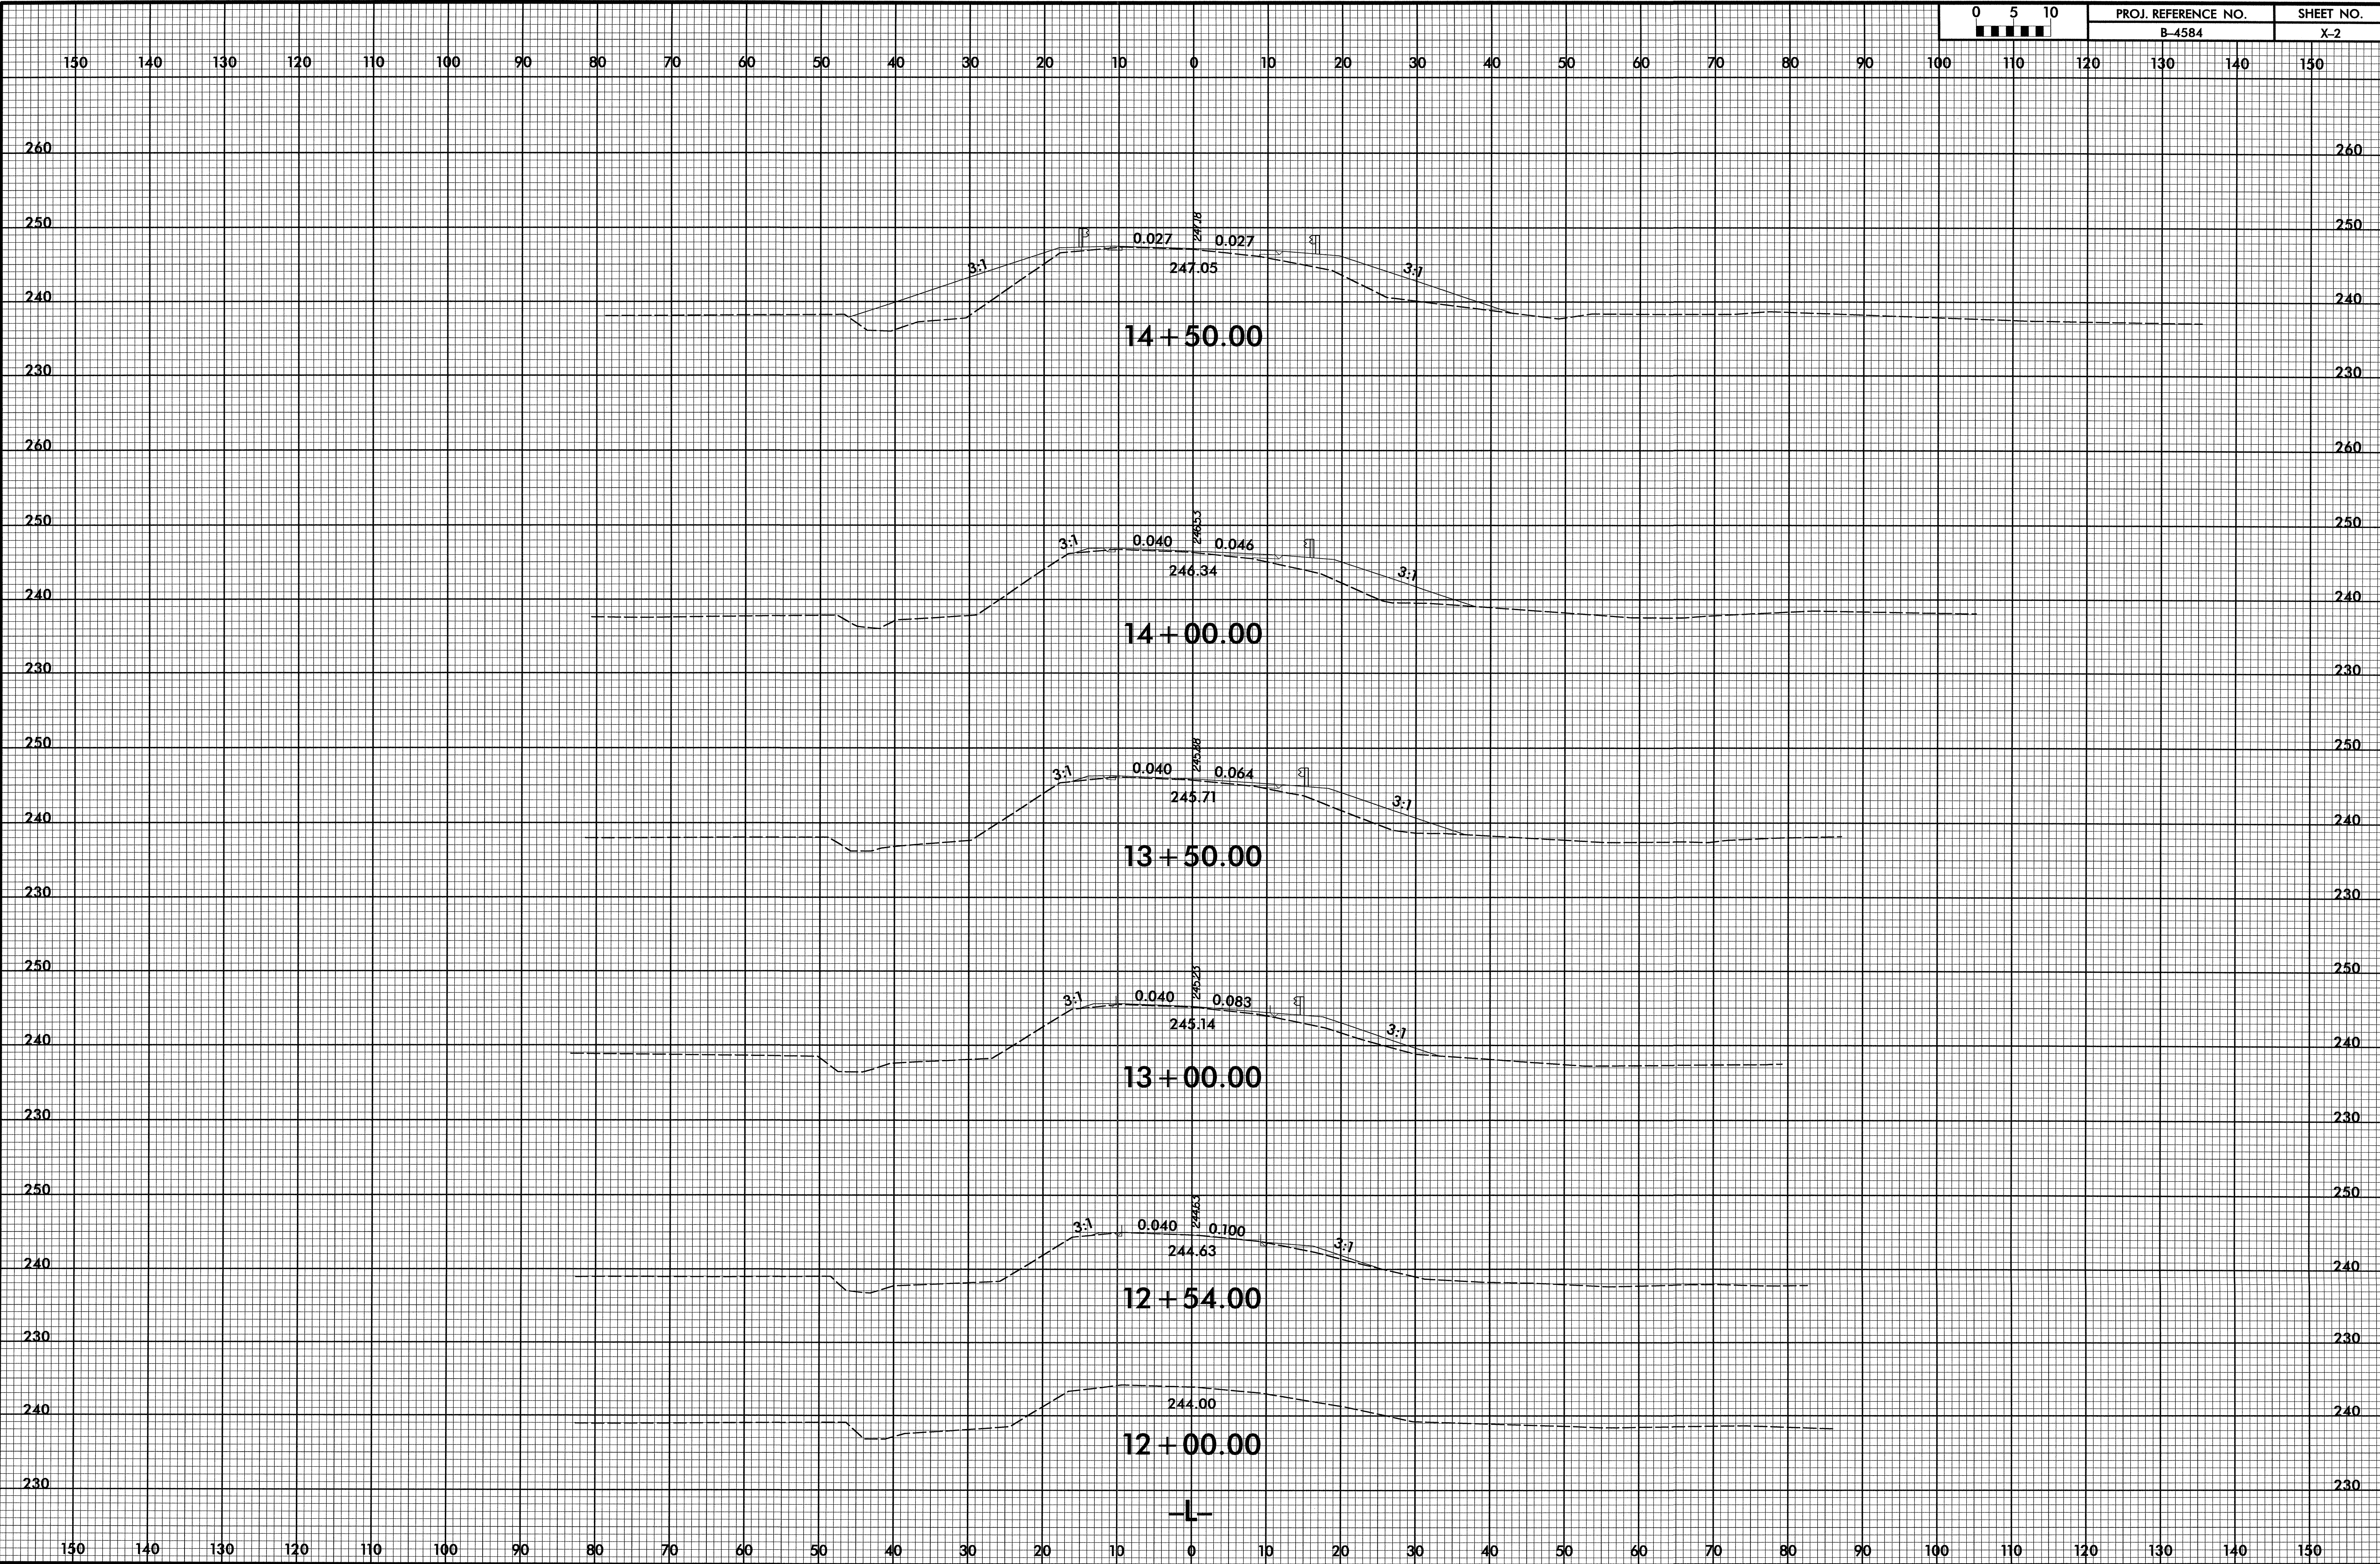

8/23/99



PROJ. REFERENCE NO.
B-4584

SHEET NO.
X-3


150 140 130 120 110 100 90 80 70 60 50 40 30 20 10 0 10 20 30 40 50 60 70 80 90 100 110 120 130 140 150

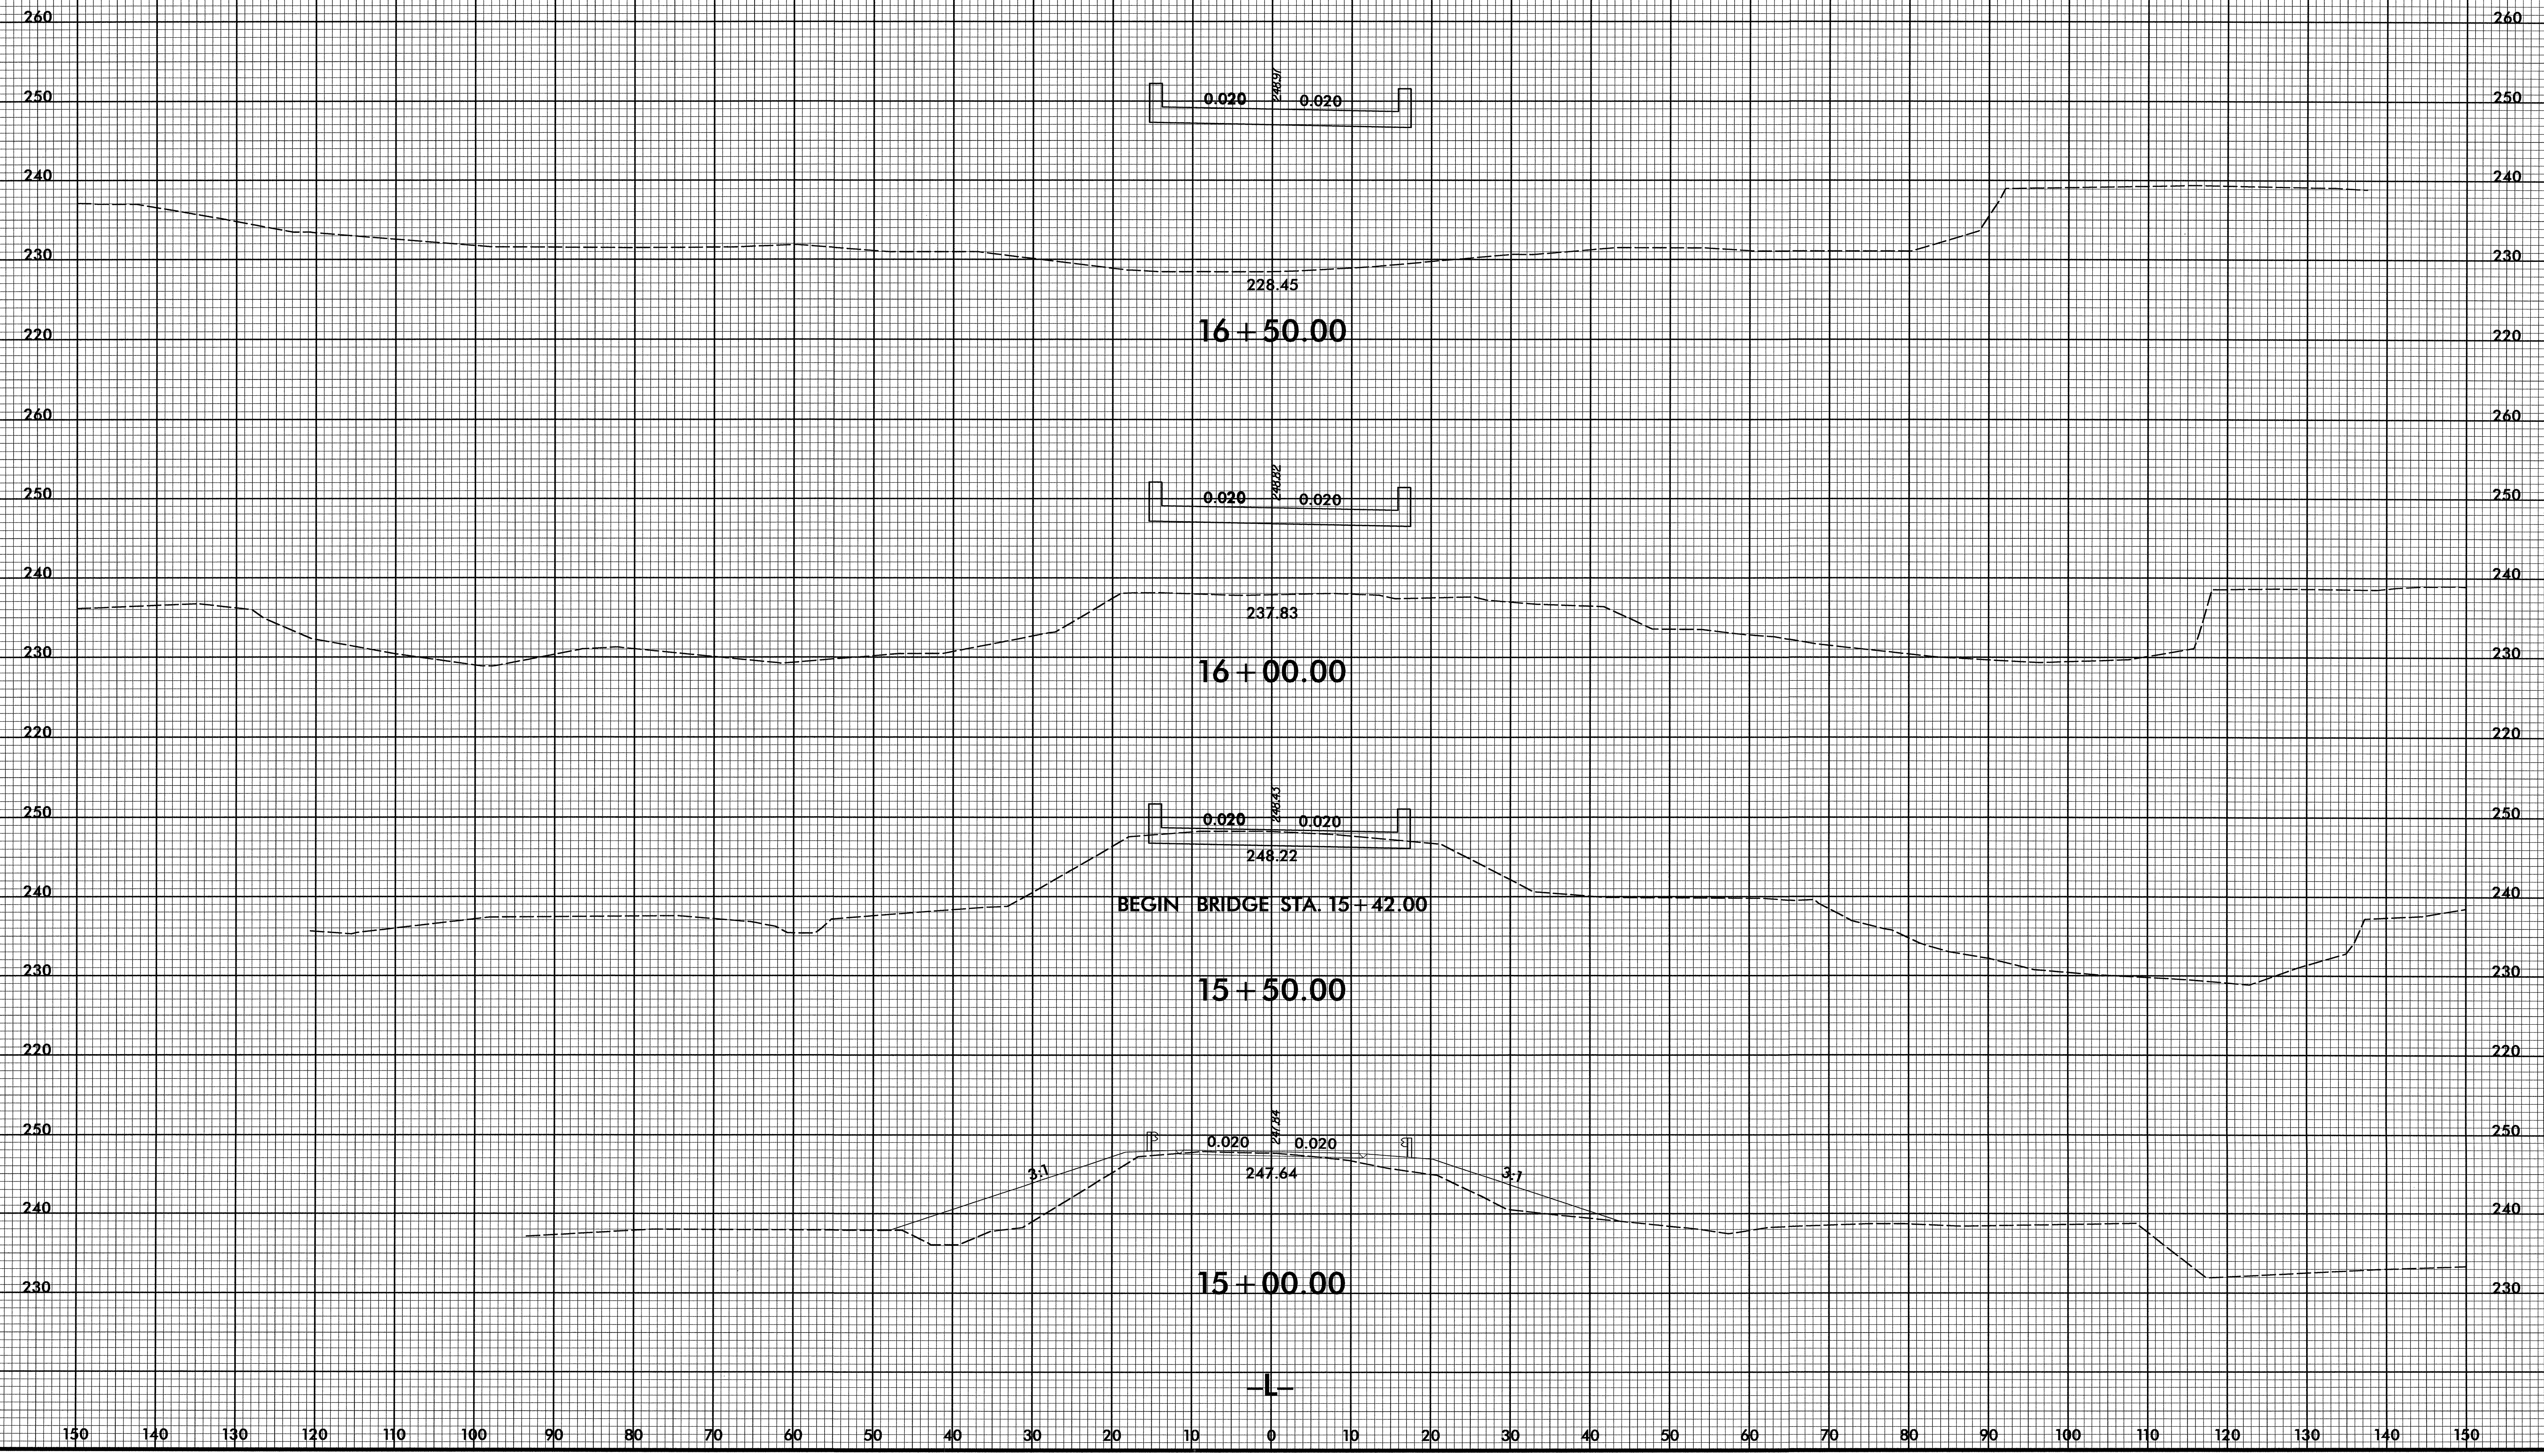

150 140 130 120 110 100 90 80 70 60 50 40 30 20 10 0 10 20 30 40 50 60 70 80 90 100 110 120 130 140 150


8/23/99

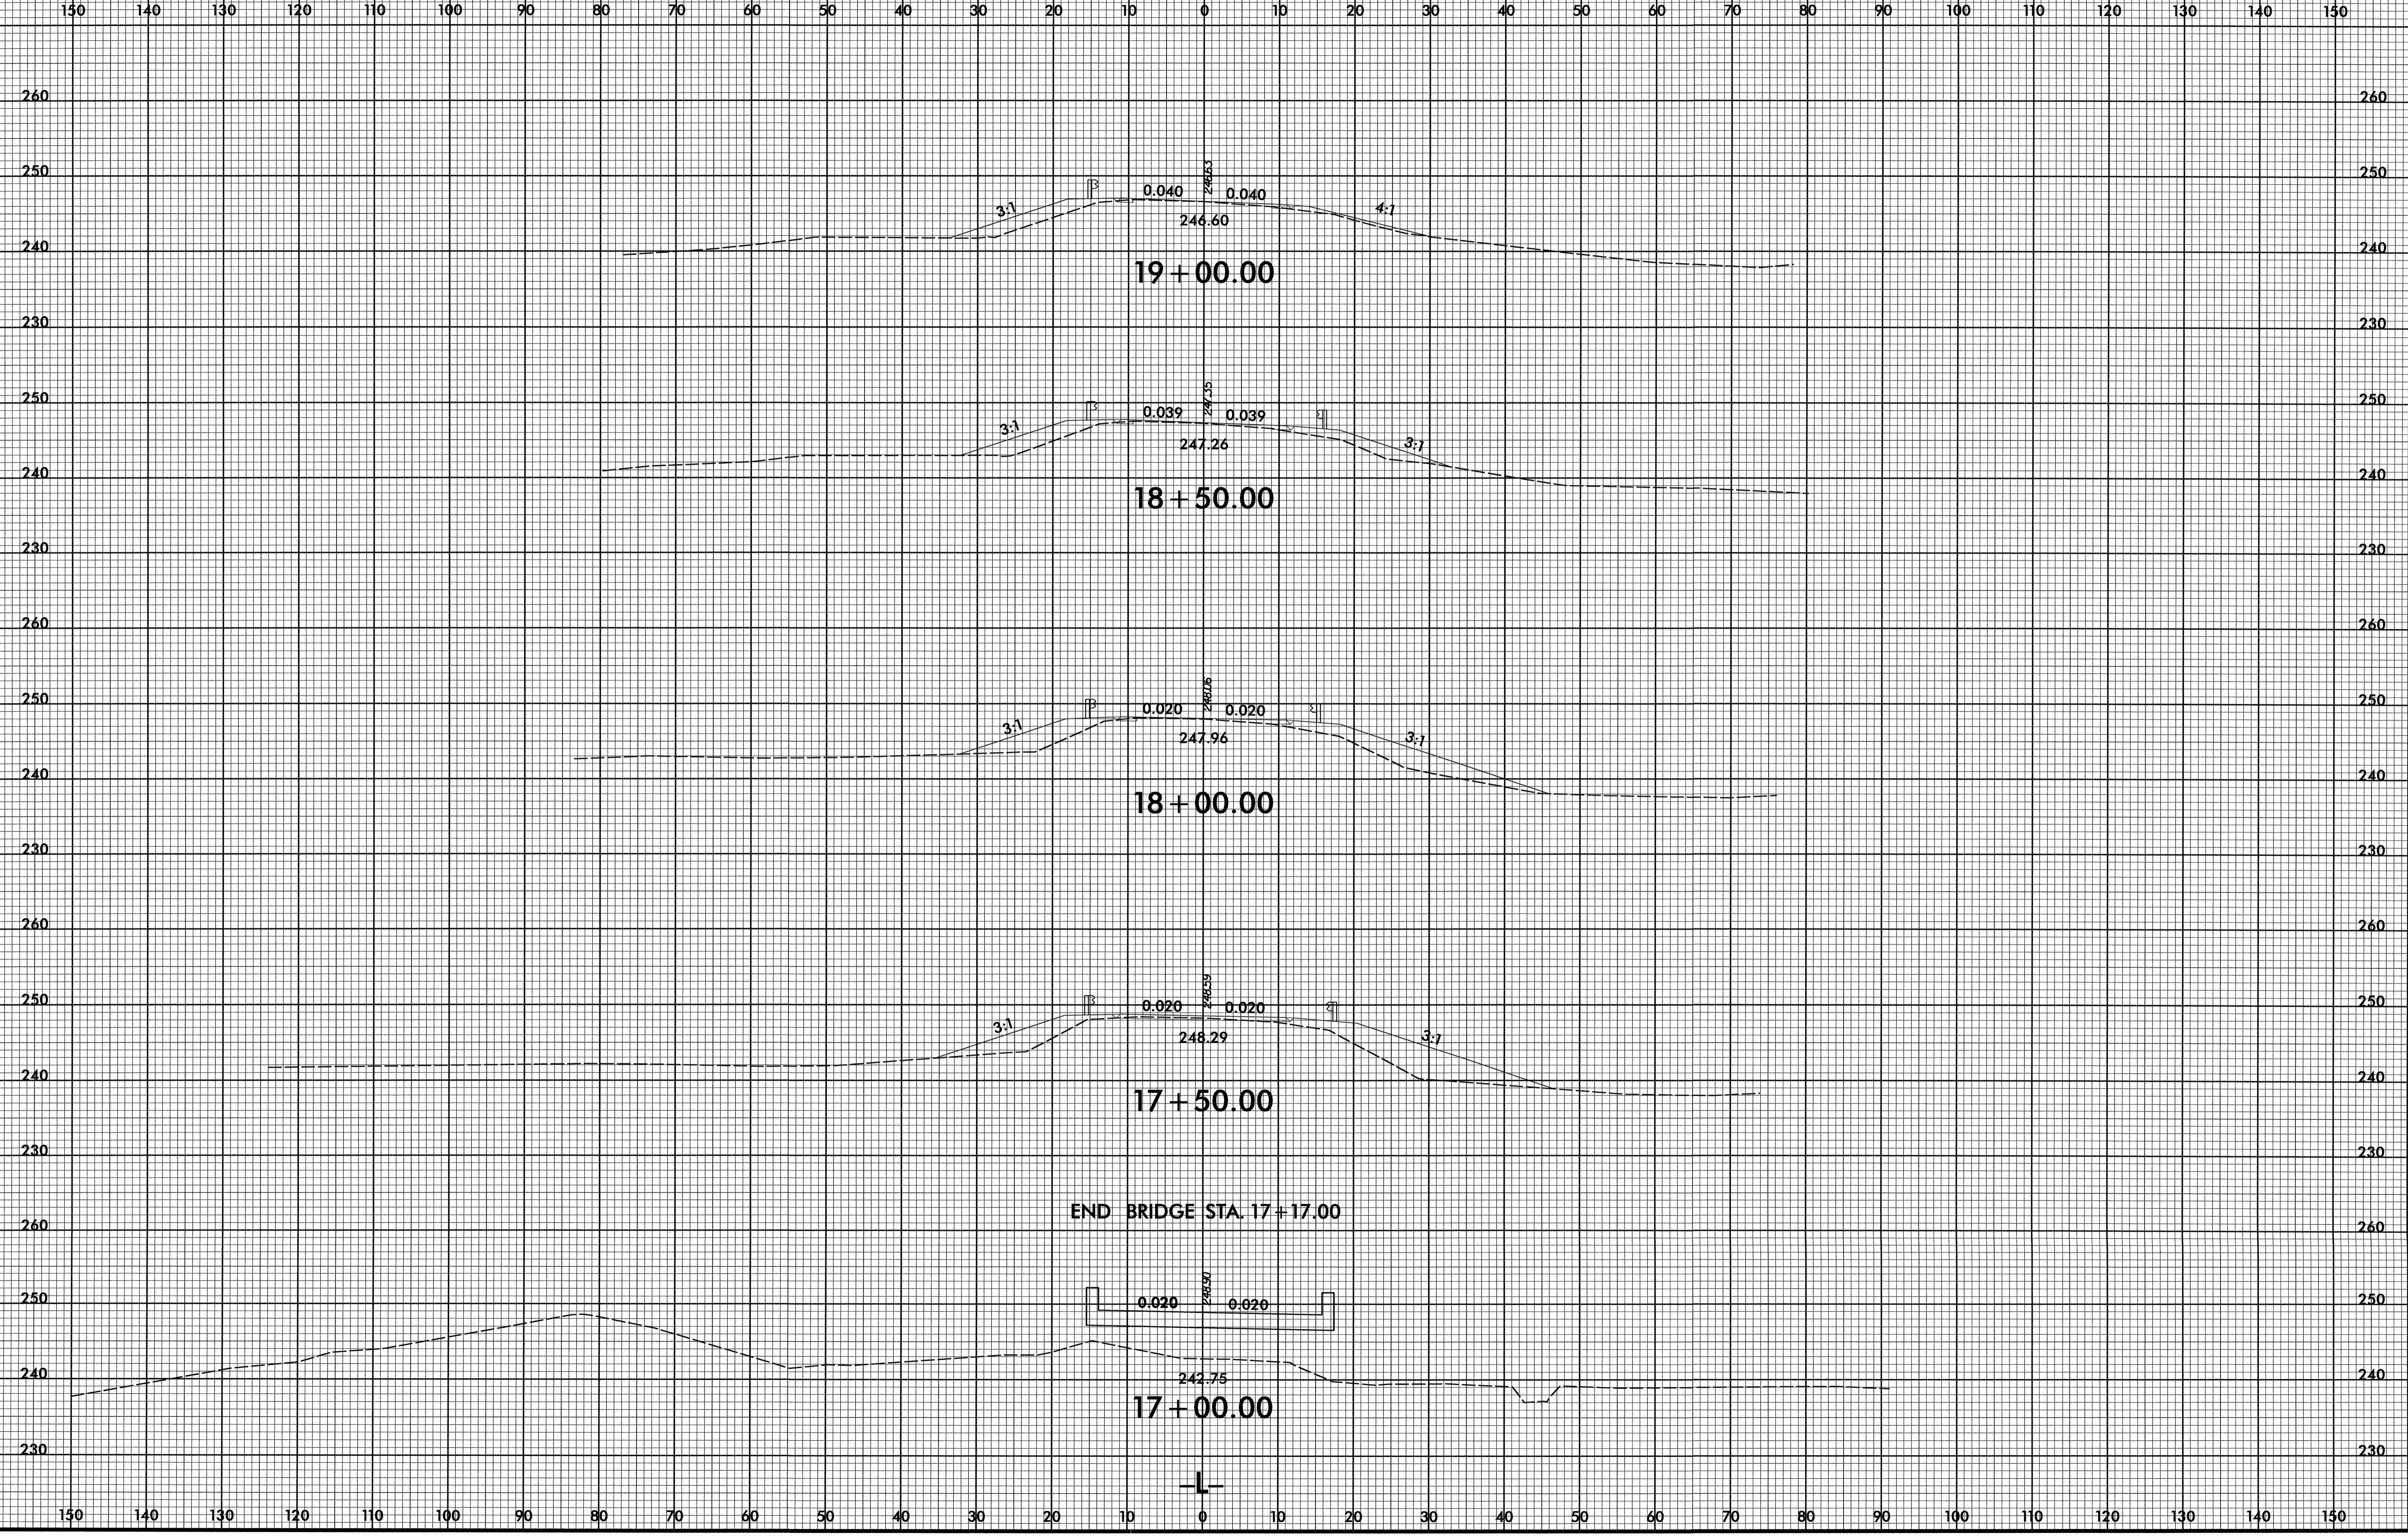


B-23/98



PROJ. REFERENCE NO.
B-4584

SHEET NO.
X-5

150 140 130 120 110 100 90 80 70 60 50 40 30 20 10 0 10 20 30 40 50 60 70 80 90 100 110 120 130 140 150

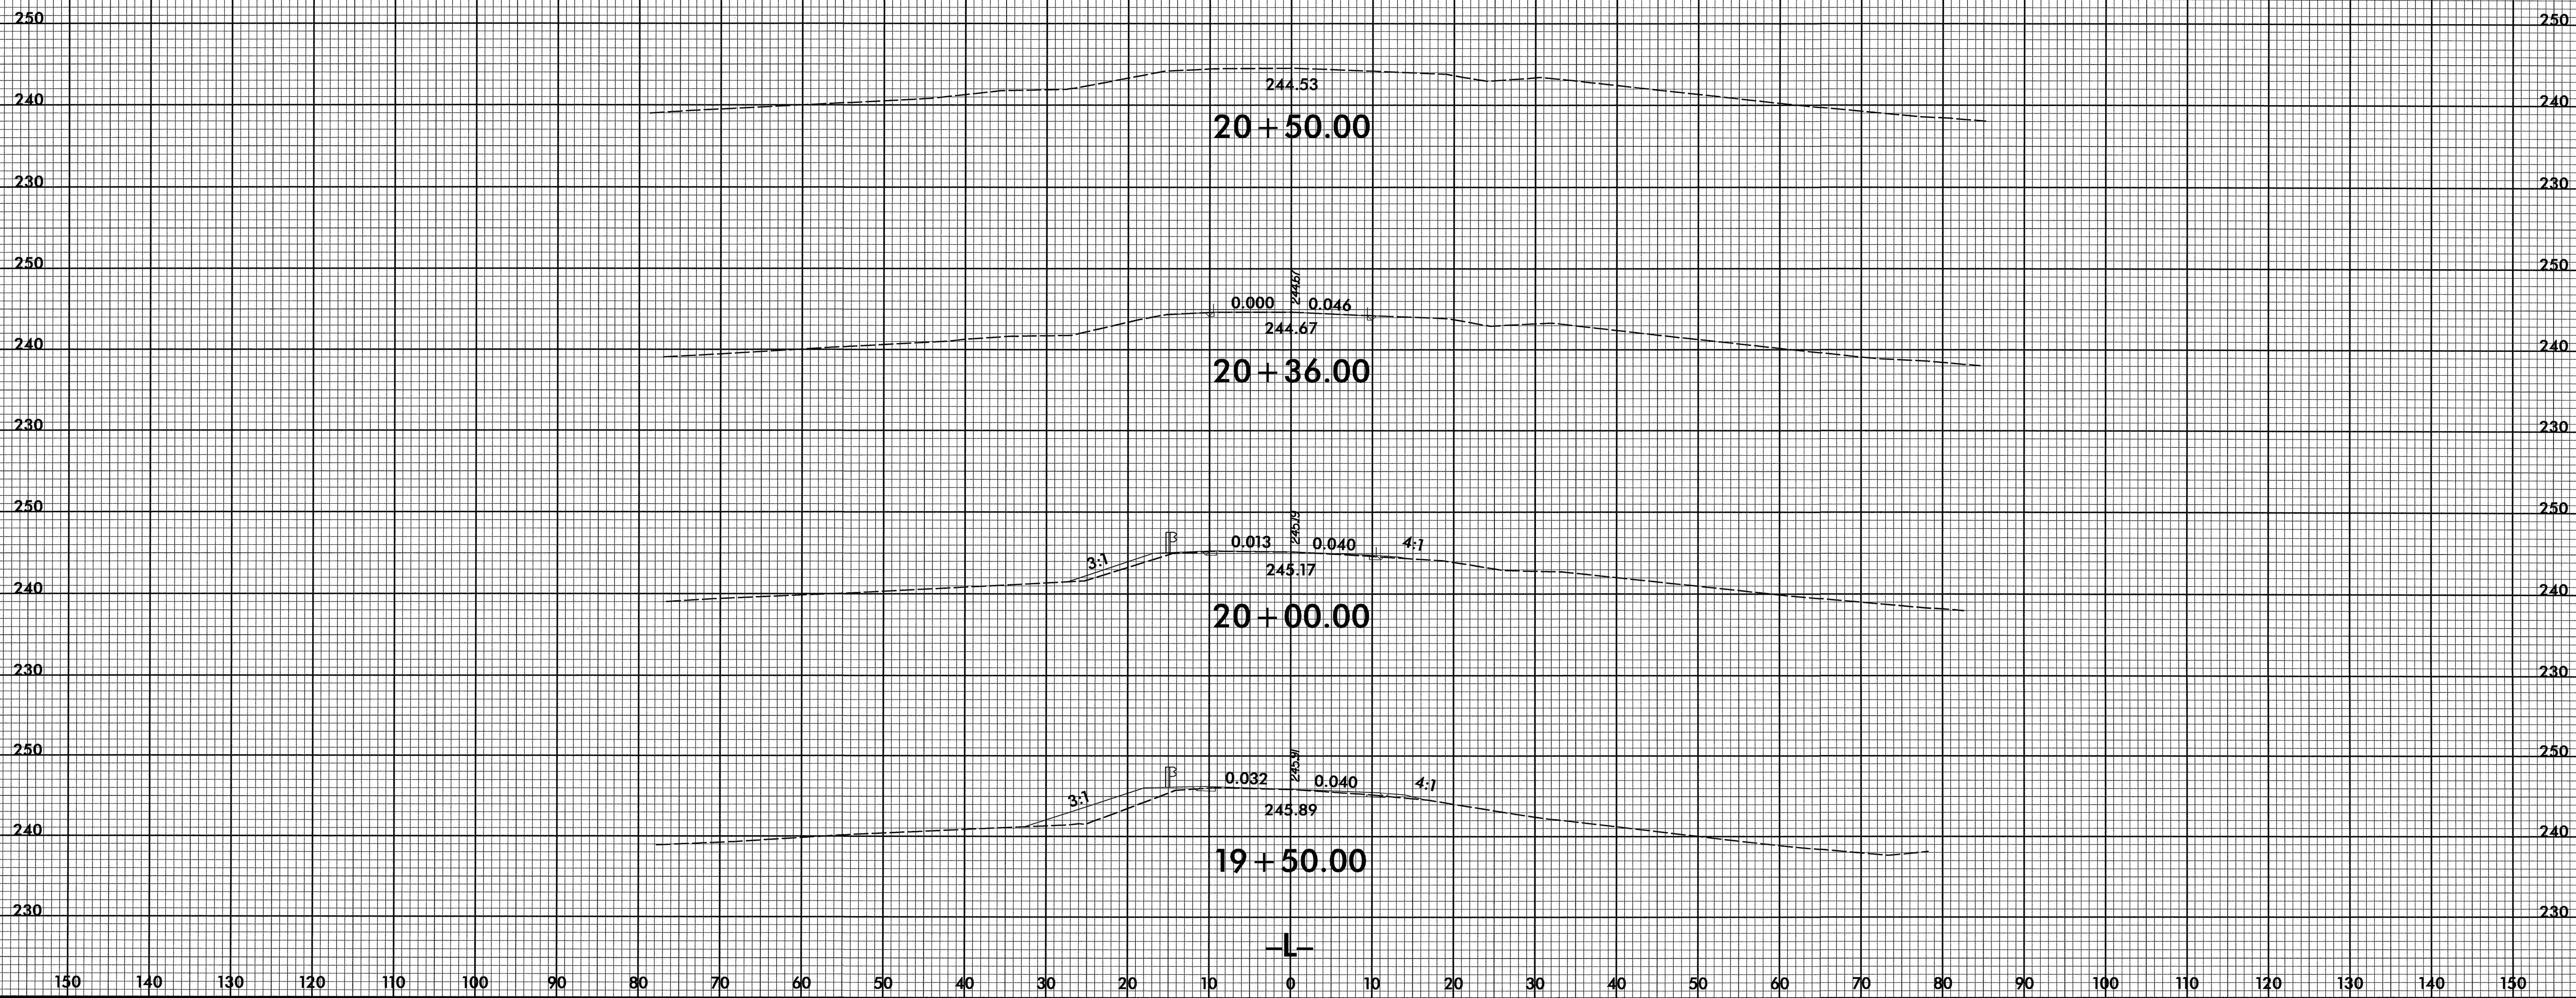

