


T.I.P.: B-4214

CONTRACT: C201370

**STATE OF NORTH CAROLINA  
DEPARTMENT OF TRANSPORTATION**

**SIGNING PLANS  
ON SLOW COUNTY**

**LOCATION: BRIDGE NO. 24 OVER NEW RIVER ON US 17 (MARINE BLVD.) IN JACKSONVILLE**

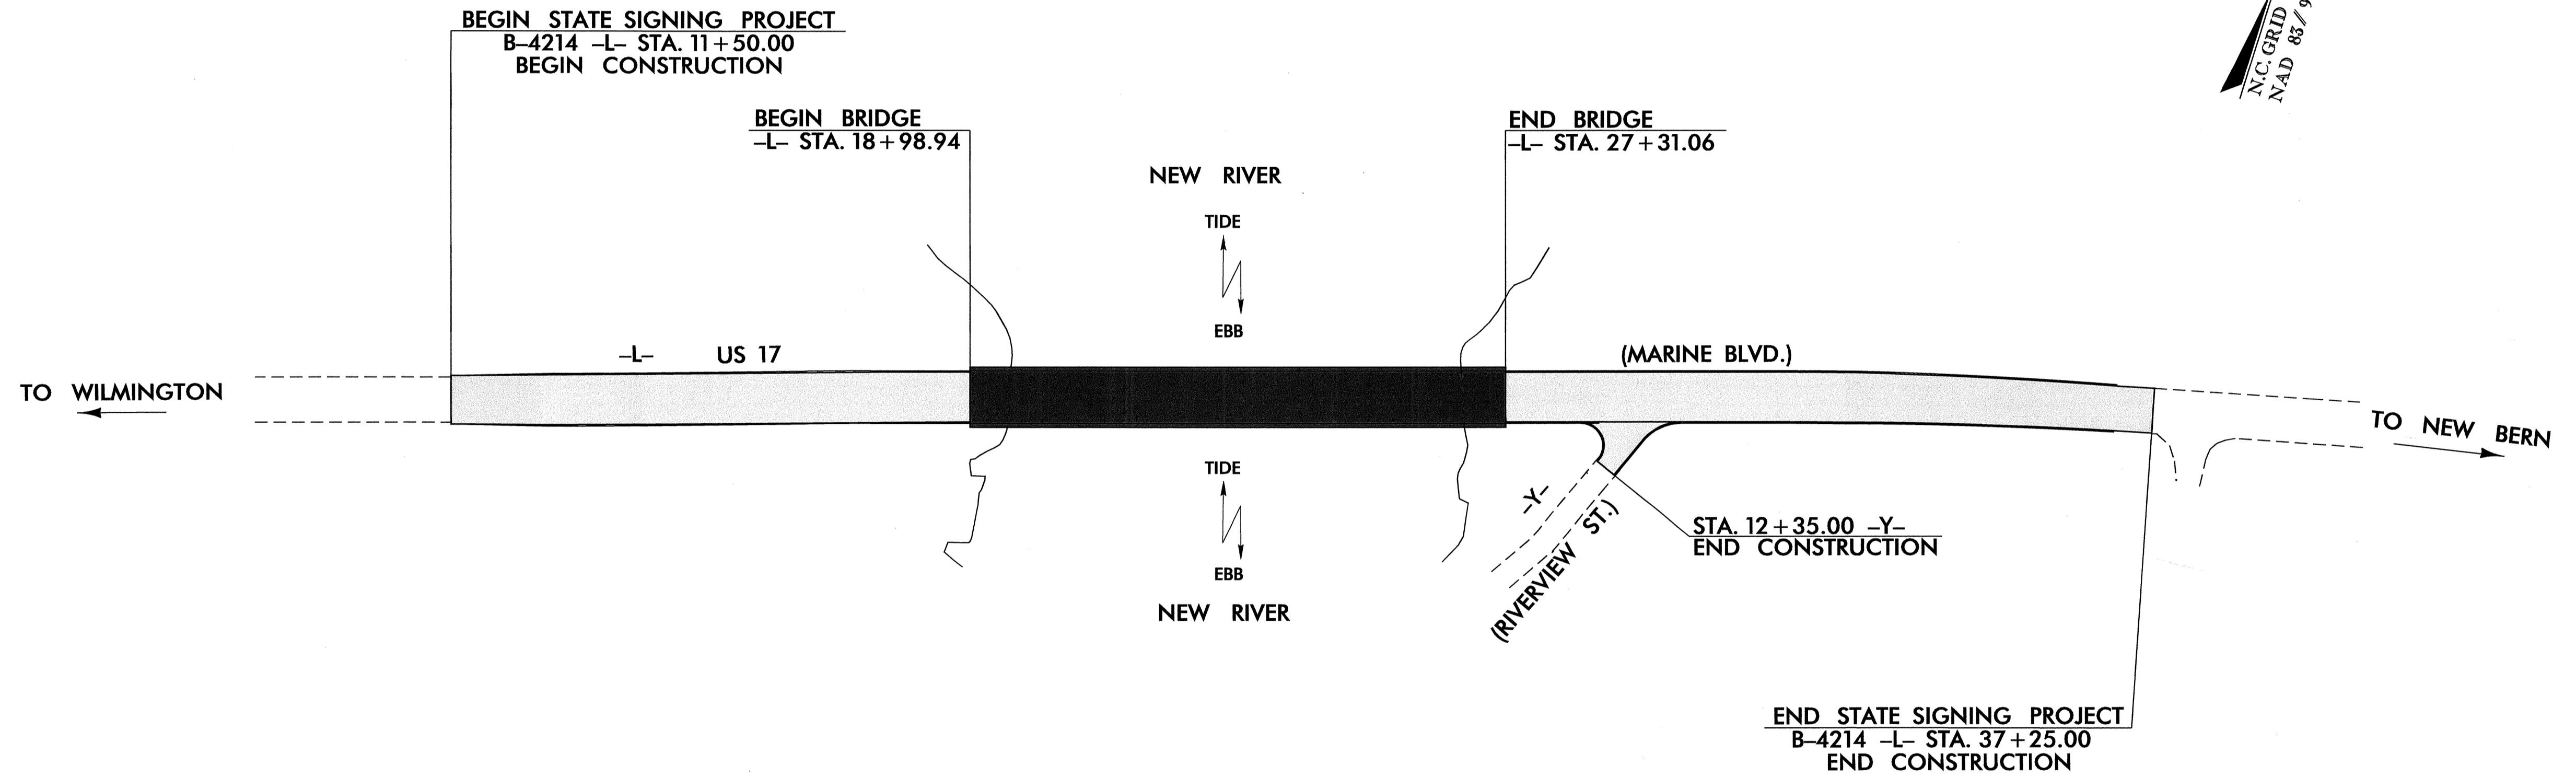

TIP NO. B-4214	SHEET NO. SIGN-1
APPROVED: <i>[Signature]</i>	
DATE: 12/30/08	

**SUMMARY OF QUANTITIES**

ITEM NO.			QUANTITY	UNIT
DESC. NO.	SECT. NO.	ITEM DESCRIPTION		
4072000000	903	SUPPORTS, 3 LB STEEL U-CHANNEL	408	L.F.
4096000000	904	SIGN ERECTION, TYPE D	2	EA.
4102000000	904	SIGN ERECTION, TYPE E	13	EA.
4116100000	904	SIGN ERECTION, RELOCATE SIGN TYPE D	4	EA.
4155000000	907	DISPOSAL OF SIGN SYSTEM, U-CHANNEL	8	EA.
4192000000	907	DISPOSAL OF SUPPORT, U-CHANNEL	4	EA.

**INDEX**

SHEET NO.	DESCRIPTION
1	TITLE SHEET
2	TYPE "D" SIGNS
3	TYPE "E" SIGNS
4-5	EXISTING/PROPOSED ROADWAY

PLAN PREPARED BY: N.C.D.O.T. SIGNING SECTION

R. W. KING, PE SIGNING ENGINEER

A. I. ALQUDWAH, PE SIGNING PROJECT ENGINEER


D. M. EATON SIGNING PROJECT DESIGN ENGINEER


R. R. HENNEIN SIGNING DESIGNER

ROADWAY STANDARD DRAWINGS  
APPLICABLE TO THESE SIGNING PLANS  
904.10 904.50



		TIP NO. B-4214	SHEET NO. SIGN-3
<p>403 QUANTITY REQ'D <u>4</u></p>  <p>36 X 48 R2-1</p> <p>TWO "U" POSTS PER SIGN</p>	<p>465 QUANTITY REQ'D <u>2</u></p>  <p>24 X 24 RW-170</p> <p>ONE "U" POST PER SIGN</p>	<p>APPROVED: <i>[Signature]</i></p> <p>DATE: 12/30/08</p> <p>SEAL</p> 	
<p>408 QUANTITY REQ'D <u>1</u></p>  <p>30 X 30 R1-1</p> <p>ONE "U" POST PER SIGN</p>	<p>466 QUANTITY REQ'D <u>1</u></p> <p>LEGEND: WHITE BACKGROUND: BROWN</p>  <p>21 X 15 M6-1</p> <p>MOUNT BELOW SIGN 465 IN 1 INSTALLATION</p>		
<p>416 QUANTITY REQ'D <u>1</u></p>  <p>24 X 30 R4-7</p> <p>ONE "U" POST PER SIGN</p>	<p>467 QUANTITY REQ'D <u>1</u></p> <p>LEGEND: WHITE BACKGROUND: BROWN</p>  <p>21 X 15 M6-1</p> <p>MOUNT BELOW SIGN 465 IN 1 INSTALLATION</p>		
<p>417 QUANTITY REQ'D <u>1</u></p>  <p>18 X 18 W23-15</p> <p>MOUNT BELOW SIGN 416 IN 1 INSTALLATION</p>			
<p>464 QUANTITY REQ'D <u>2</u></p>  <p>24 X 36 R3-9B</p> <p>ONE "U" POST PER SIGN</p>			
			<p><b>TYPE "E" SIGNS</b></p>


TIP NO. B-4214	SHEET NO. SIGN-4
APPROVED: <i>[Signature]</i>	
DATE: 12/30/08	
SEAL	
	

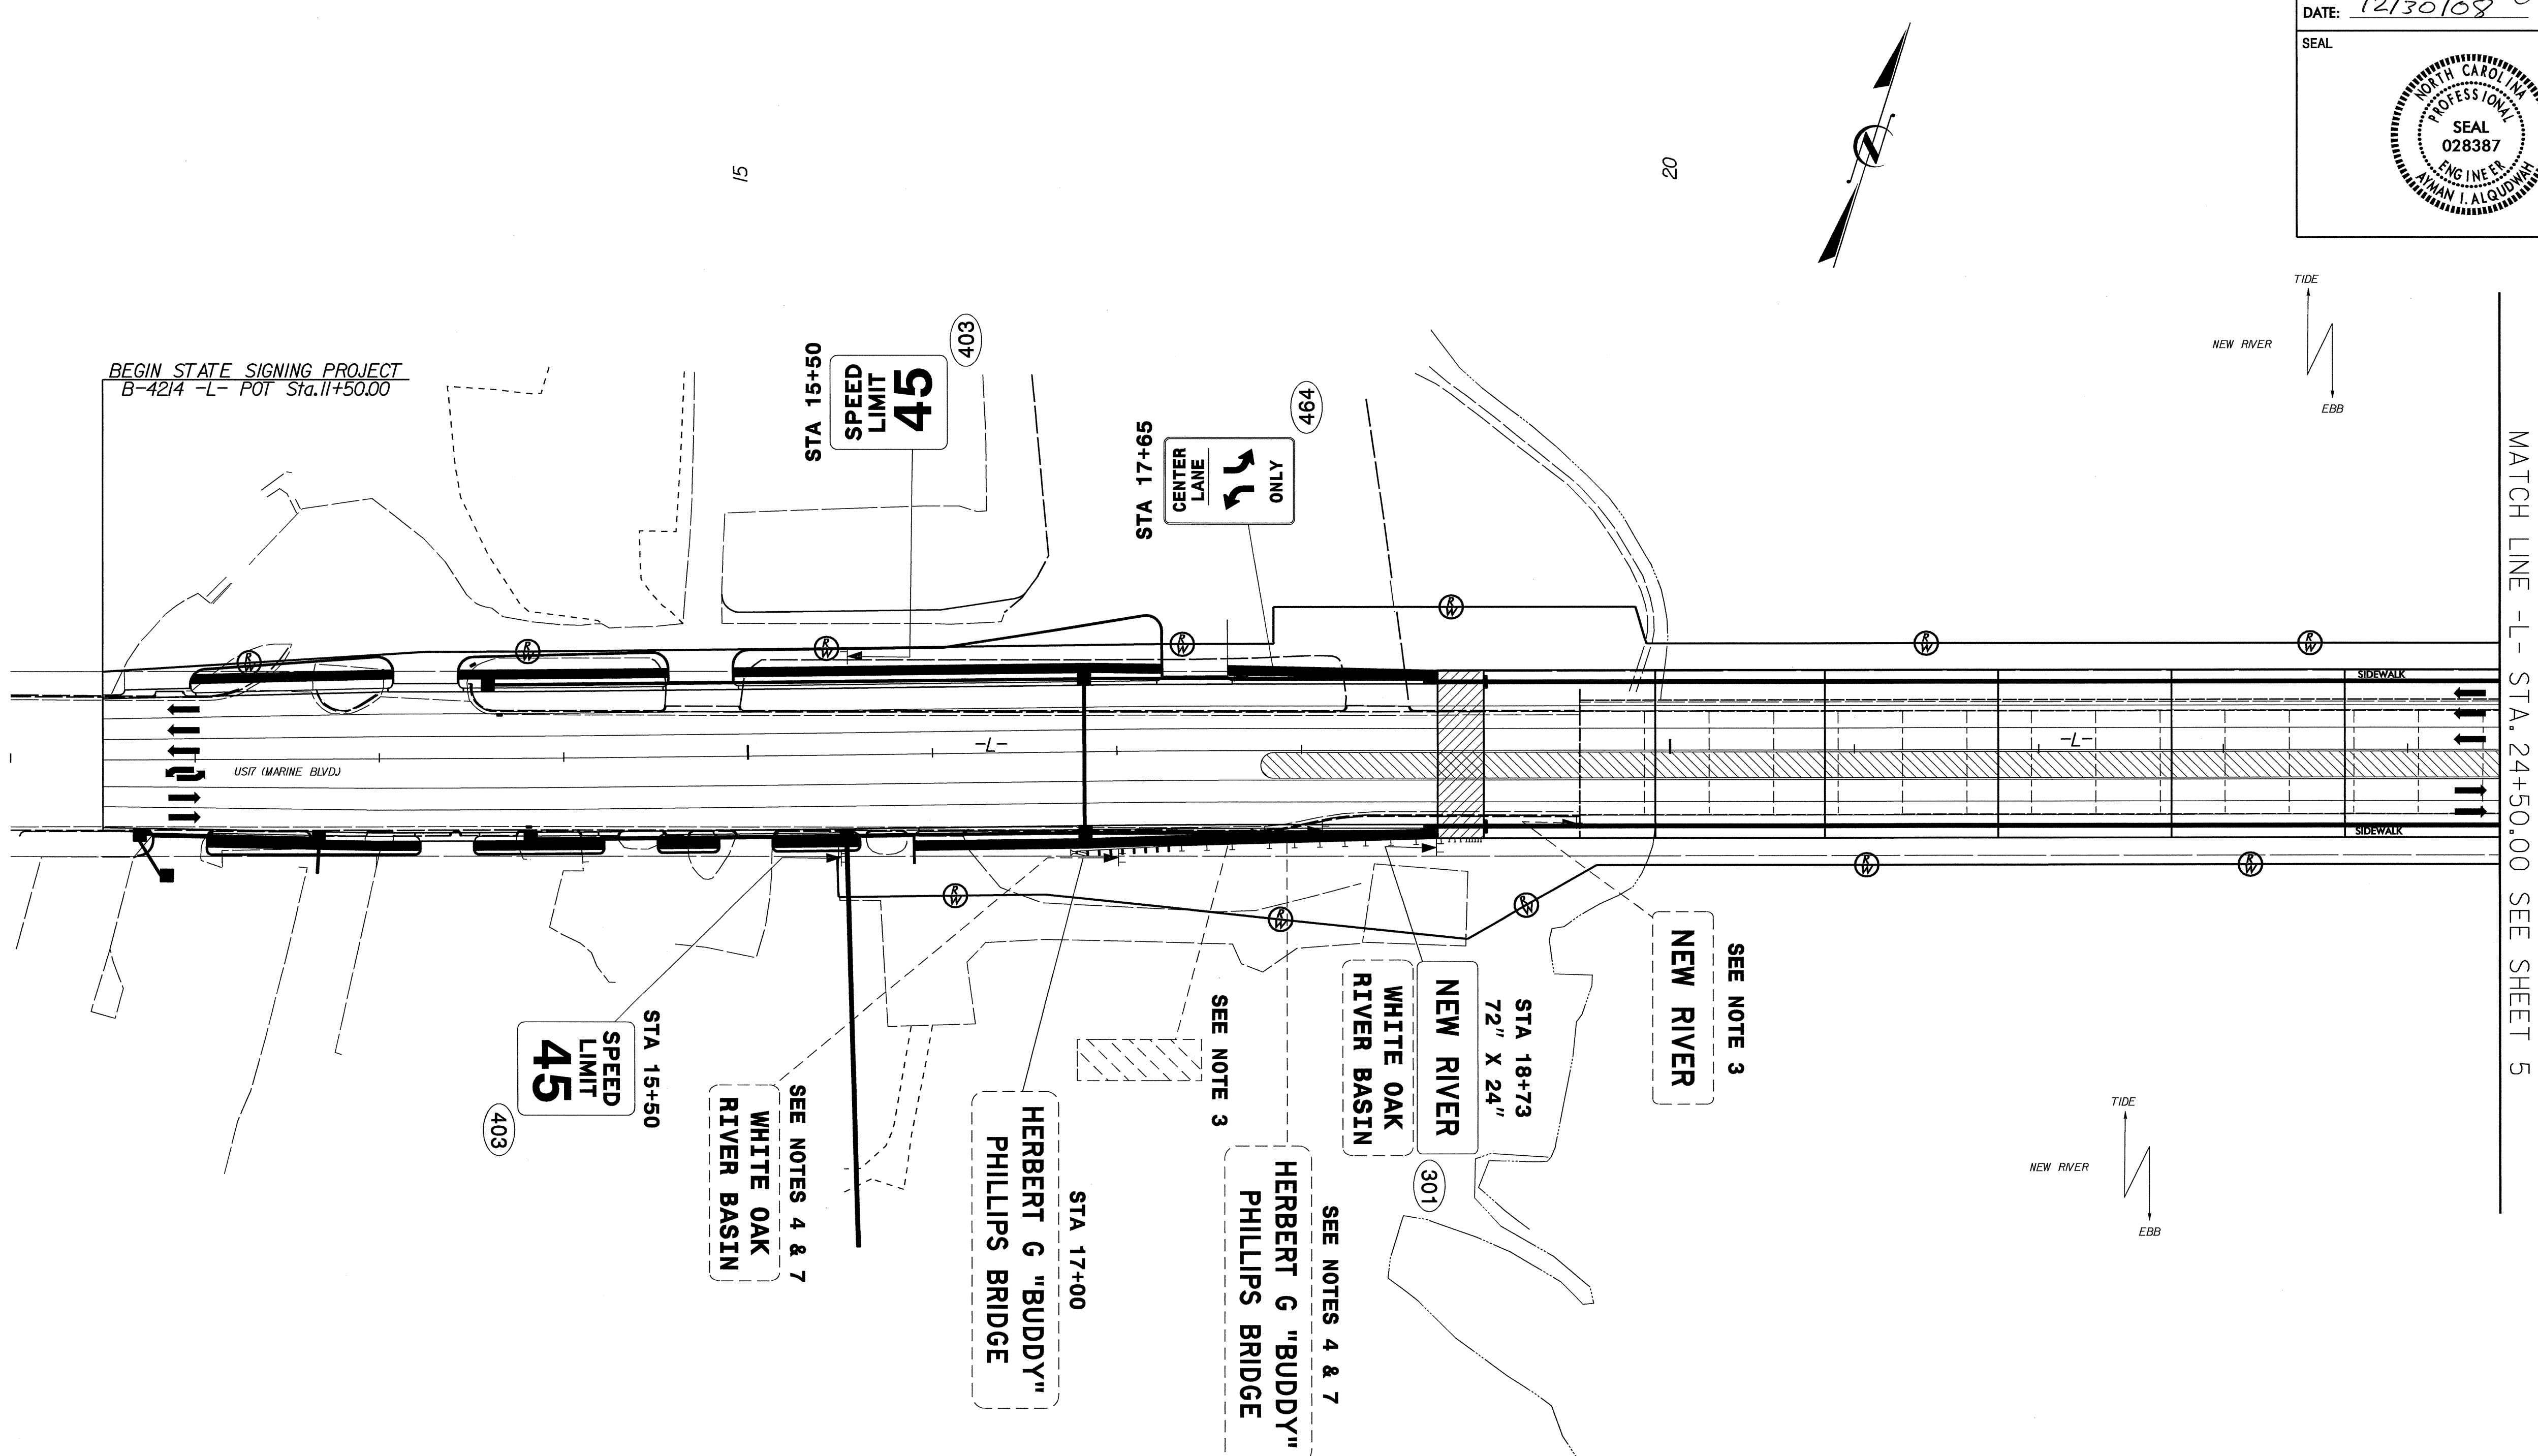

1. SEE ROADWAY STANDARD NO. 904.50 FOR MOUNTING OF TYPE 'D', 'E', AND 'F' SIGNS ON 'U' CHANNEL POSTS.
2. SIGNS FURNISHED BY STATE. BACKGROUND SHEETING SHALL BE GRADE C REFLECTIVE SHEETING.
3. DISPOSAL OF SIGN SYSTEM, U-CHANNEL.
4. SIGN ERECTION, RELOCATE SIGN TYPE D, E, OR F.
5. DISPOSAL OF SIGN SYSTEM, WOOD.
6. DISPOSAL OF SIGN, D, E, OR F.
7. DISPOSAL OF SUPPORT, U-CHANNEL.

**STA 11+00 TO 24+50**  
**US 17/MARINE BLVD**  
**EXISTING/PROPOSED ROADWAY**

TIP NO. B-4214	SHEET NO. SIGN-5
APPROVED: <i>[Signature]</i>	
DATE: 12/30/08	
SEAL	

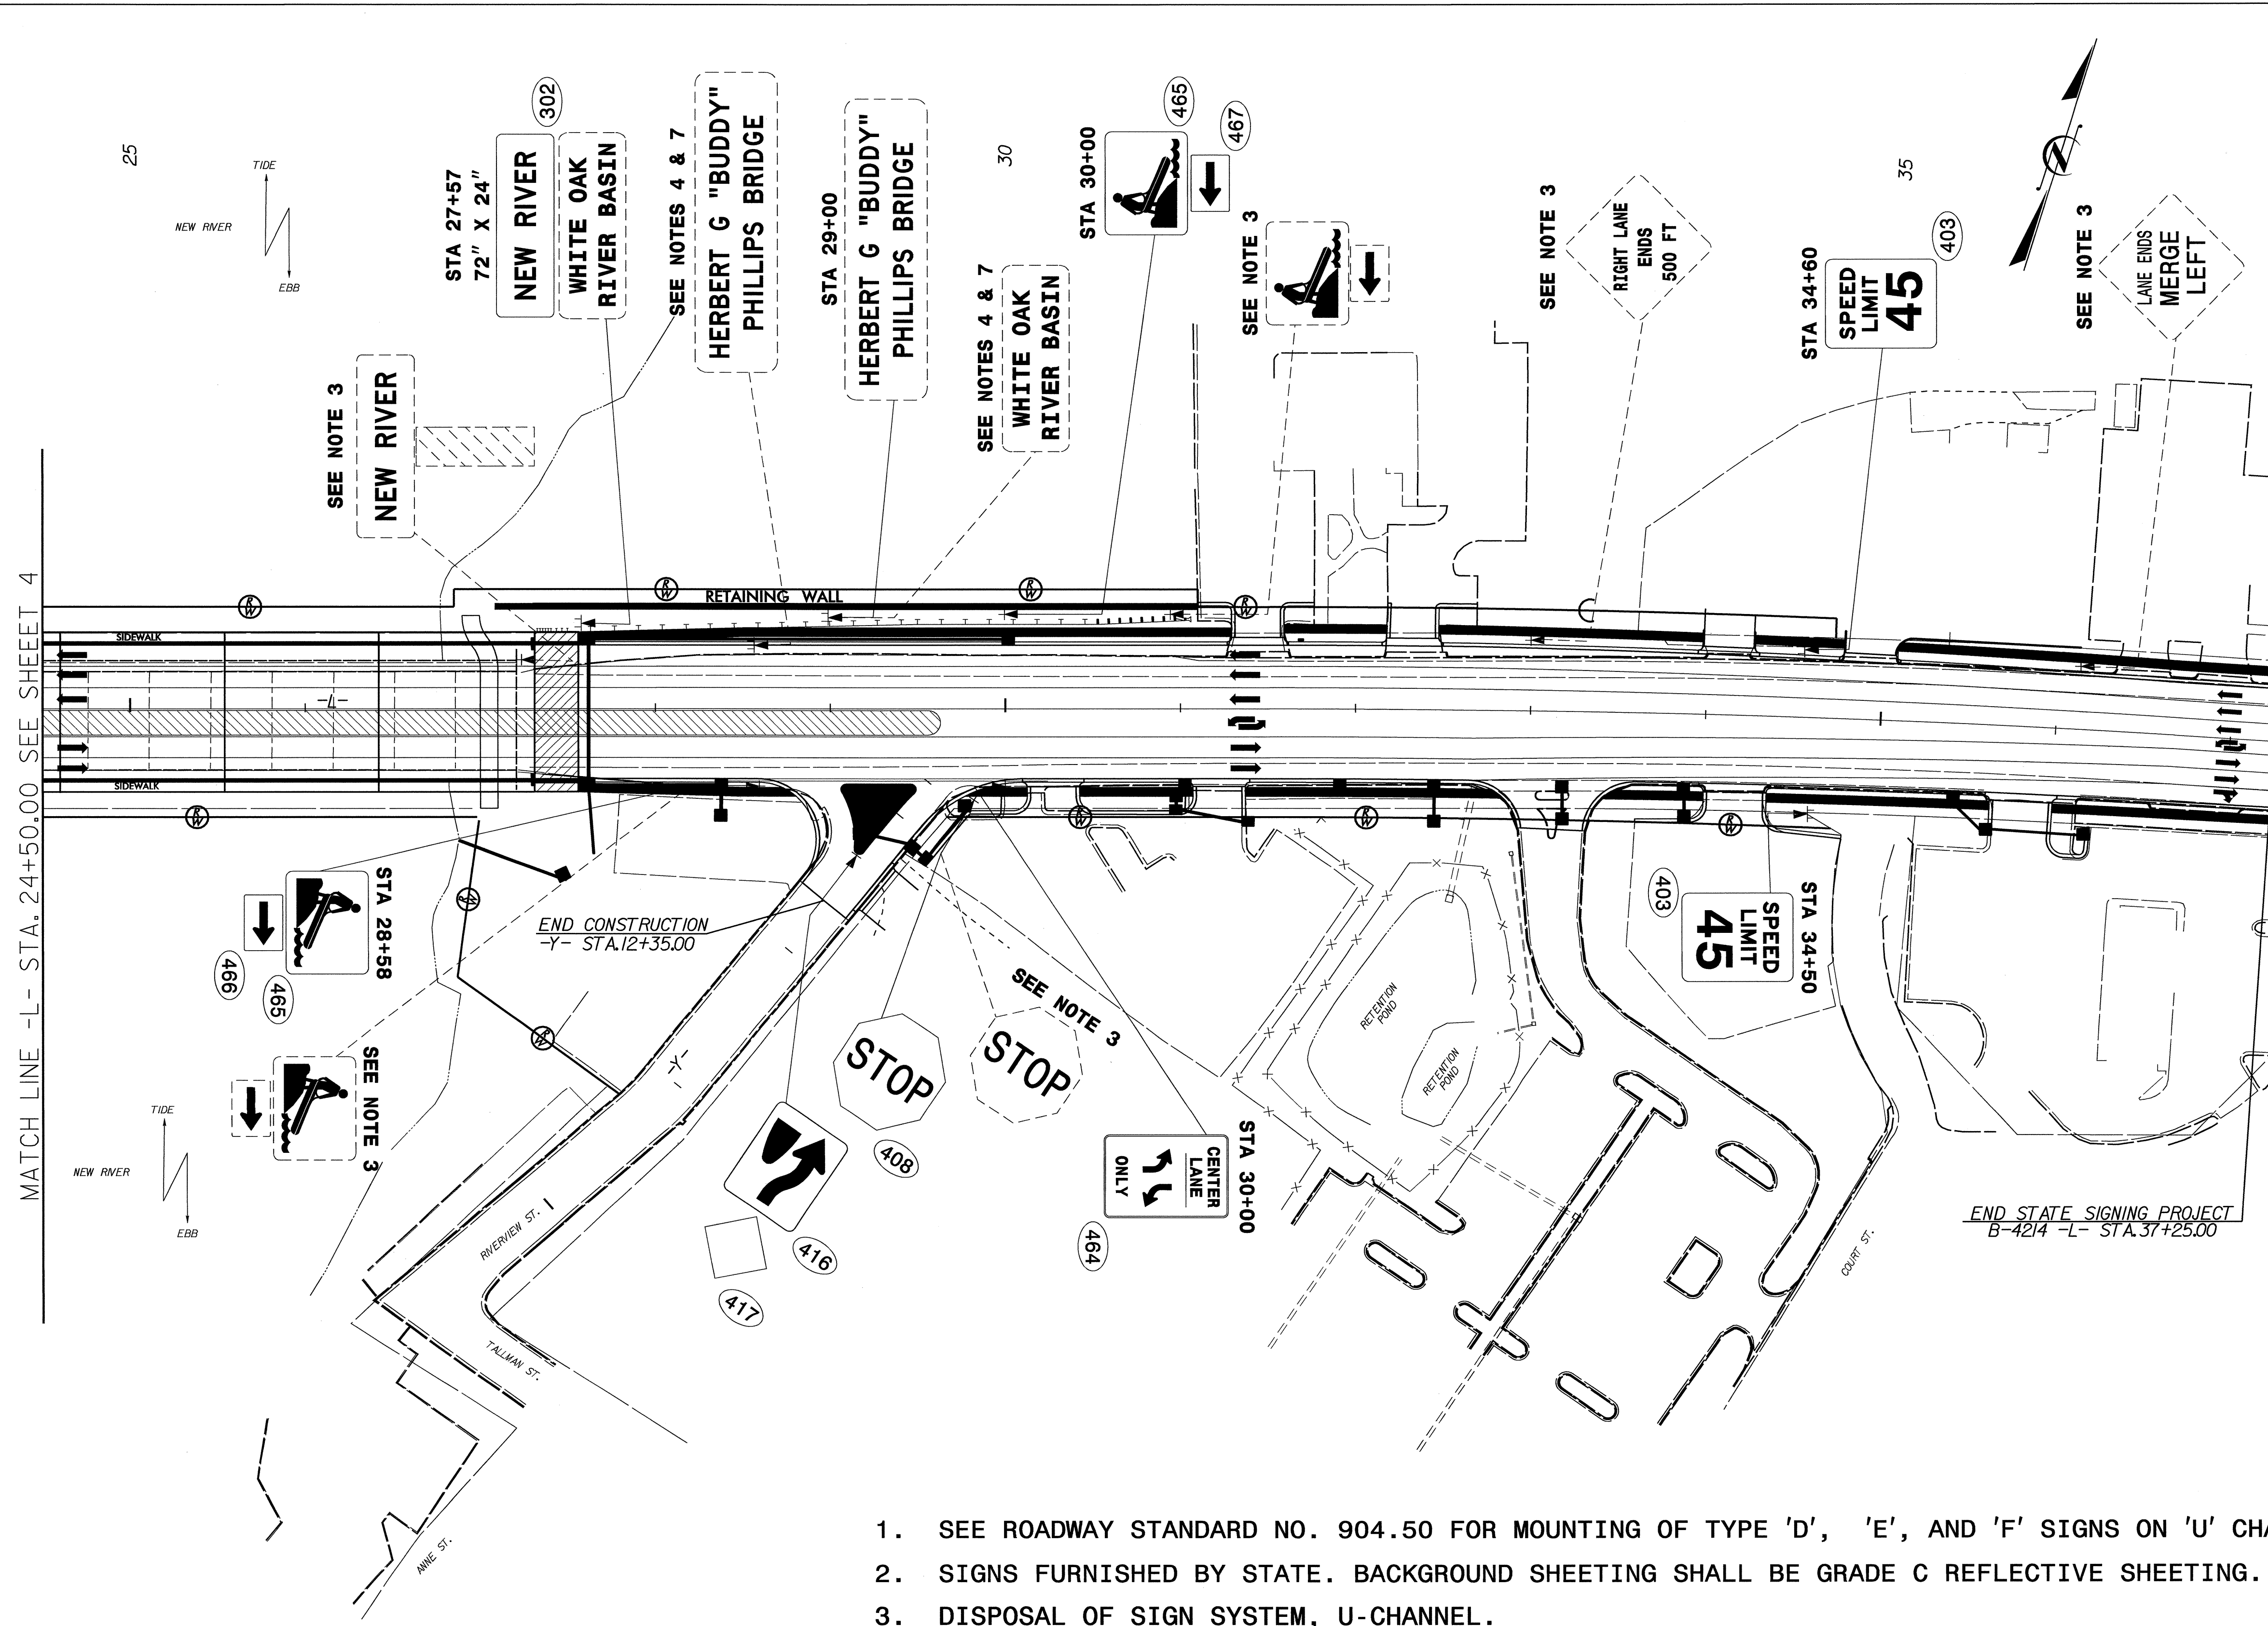

MATCH LINE -L- STA. 24+50.00 SEE SHEET 4

END STATE SIGNING PROJECT  
B-4214 -L- STA. 37+25.00

1. SEE ROADWAY STANDARD NO. 904.50 FOR MOUNTING OF TYPE 'D', 'E', AND 'F' SIGNS ON 'U' CHANNEL POSTS.
2. SIGNS FURNISHED BY STATE. BACKGROUND SHEETING SHALL BE GRADE C REFLECTIVE SHEETING.
3. DISPOSAL OF SIGN SYSTEM, U-CHANNEL.
4. SIGN ERECTION, RELOCATE SIGN TYPE D, E, OR F.
5. DISPOSAL OF SIGN SYSTEM, WOOD.
6. DISPOSAL OF SIGN, D, E, OR F.
7. DISPOSAL OF SUPPORT, U-CHANNEL.

STA 24+50 TO 39+00  
US 17/MARINE BLVD  
EXISTING/PROPOSED ROADWAY