


**STATE OF NORTH CAROLINA
DEPARTMENT OF TRANSPORTATION**

**PAVEMENT MARKING & SIGNING PLAN
WILSON COUNTY**

**LOCATION: BRIDGE NO.2 ON SR 1628 (WOODBIDGE ROAD)
OVER CONTENTNEA CREEK**

TIP NO. B-4682	SHEET NO. PMP-1
APPROVED: <i>[Signature]</i>	
DATE: 3/29/10	
SEAL	
	

T.I.P.: B-4682

CONTRACT: C202236

ROADWAY STANDARD DRAWING

THE FOLLOWING ROADWAY STANDARDS AS APPEAR IN "ROADWAY STANDARD DRAWINGS" - PROJECT SERVICES UNIT - N.C. DEPARTMENT OF TRANSPORTATION - RALEIGH, N.C., DATED JULY 2006 ARE APPLICABLE TO THIS PROJECT AND BY REFERENCE HEREBY ARE CONSIDERED A PART OF THESE PLANS:

STD. NO.	TITLE
1205.01	PAVEMENT MARKINGS - LINE TYPES AND OFFSETS
1205.02	PAVEMENT MARKINGS - 2 LANE AND MULTILANE ROADWAYS
1205.12	PAVEMENT MARKINGS - BRIDGES

GENERAL NOTES

THE FOLLOWING GENERAL NOTES APPLY AT ALL TIMES FOR THE DURATION OF THE CONSTRUCTION PROJECT, EXCEPT WHEN OTHERWISE NOTED IN THE PLAN, OR DIRECTED BY THE ENGINEER.

- A) INSTALL PAVEMENT MARKINGS AND PAVEMENT MARKERS ON THE FINAL SURFACE AS FOLLOWS:
- | ROAD NAME | MARKING | MARKER |
|-----------|---------|--------|
| SR 1628 | PAINT | NONE |
- B) TIE PROPOSED PAVEMENT MARKING LINES TO EXISTING PAVEMENT MARKING LINES.
 C) REMOVE/REPLACE ANY CONFLICTING/DAMAGED PAVEMENT MARKINGS AND MARKERS.
 D) ALL EXISTING SIGNS ON WOOD & U POST WITHIN THE PROJECT LIMITS SHALL BE REMOVED AND DISPOSED OF UNLESS OTHERWISE NOTED ON PLANS.

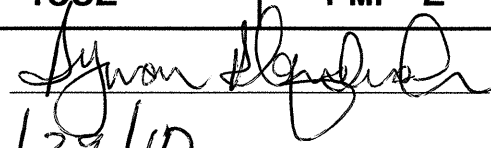

INDEX

SHEET NO.	DESCRIPTION
PMP-1	PAVEMENT MARKING & SIGNING PLAN TITLE SHEET
PMP-2	SIGNING & PAVEMENT MARKING SCHEDULE

PLAN PREPARED BY: N.C.D.O.T. SIGNING AND DELINEATION UNIT

A. ALQUDWAH, P.E.	SIGNING & DELINEATION REGIONAL ENGINEER
BARRY NOWLIN	SIGNING & DELINEATION PROJECT DESIGN TECHNICIAN

29-MAR-2010 09:53 P:\TIP-projects\B-4682-Traffic\Signing\CADD\Quantities & GM Signs\B-4682Seed\Pavement Marking Seed.dgn
browlin

TIP NO.	SHEET NO.
B-4682	PMP-2
APPROVED: 	
DATE: 3/27/10	
SEAL	
	

Pavement Marking Schedule
TIP Project # B-4682

SYMBOL	DESCRIPTI		PAY ITEM QUANTITY	TOTAL
		FINAL PAVEMENT MARKINGS		
		PAINT(4")		
PA	WHITE EDGELINE (2X)		2452 LF	
PI	YELLOW DOUBLE CENTER (2X)		2452 LF	
		TOTAL		4904 LF

ITEM NO.		SIGNING ITEM DESCRIPTION	QUANTITY	UNIT
DESC. NO.	SECT. NO.			
4158000000	907	DISPOSAL OF SIGN SYSTEM, WOOD	2	EA.
4155000000	907	DISPOSAL OF SIGN SYSTEM, U-CHANNEL	4	EA.

**SIGNING AND PAVEMENT
MARKING SCHEDULE**