



8/23/99

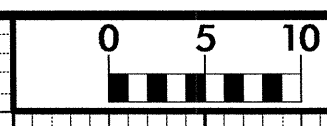


PROJ. REFERENCE NO.	SHEET NO.
B-4682	X-1

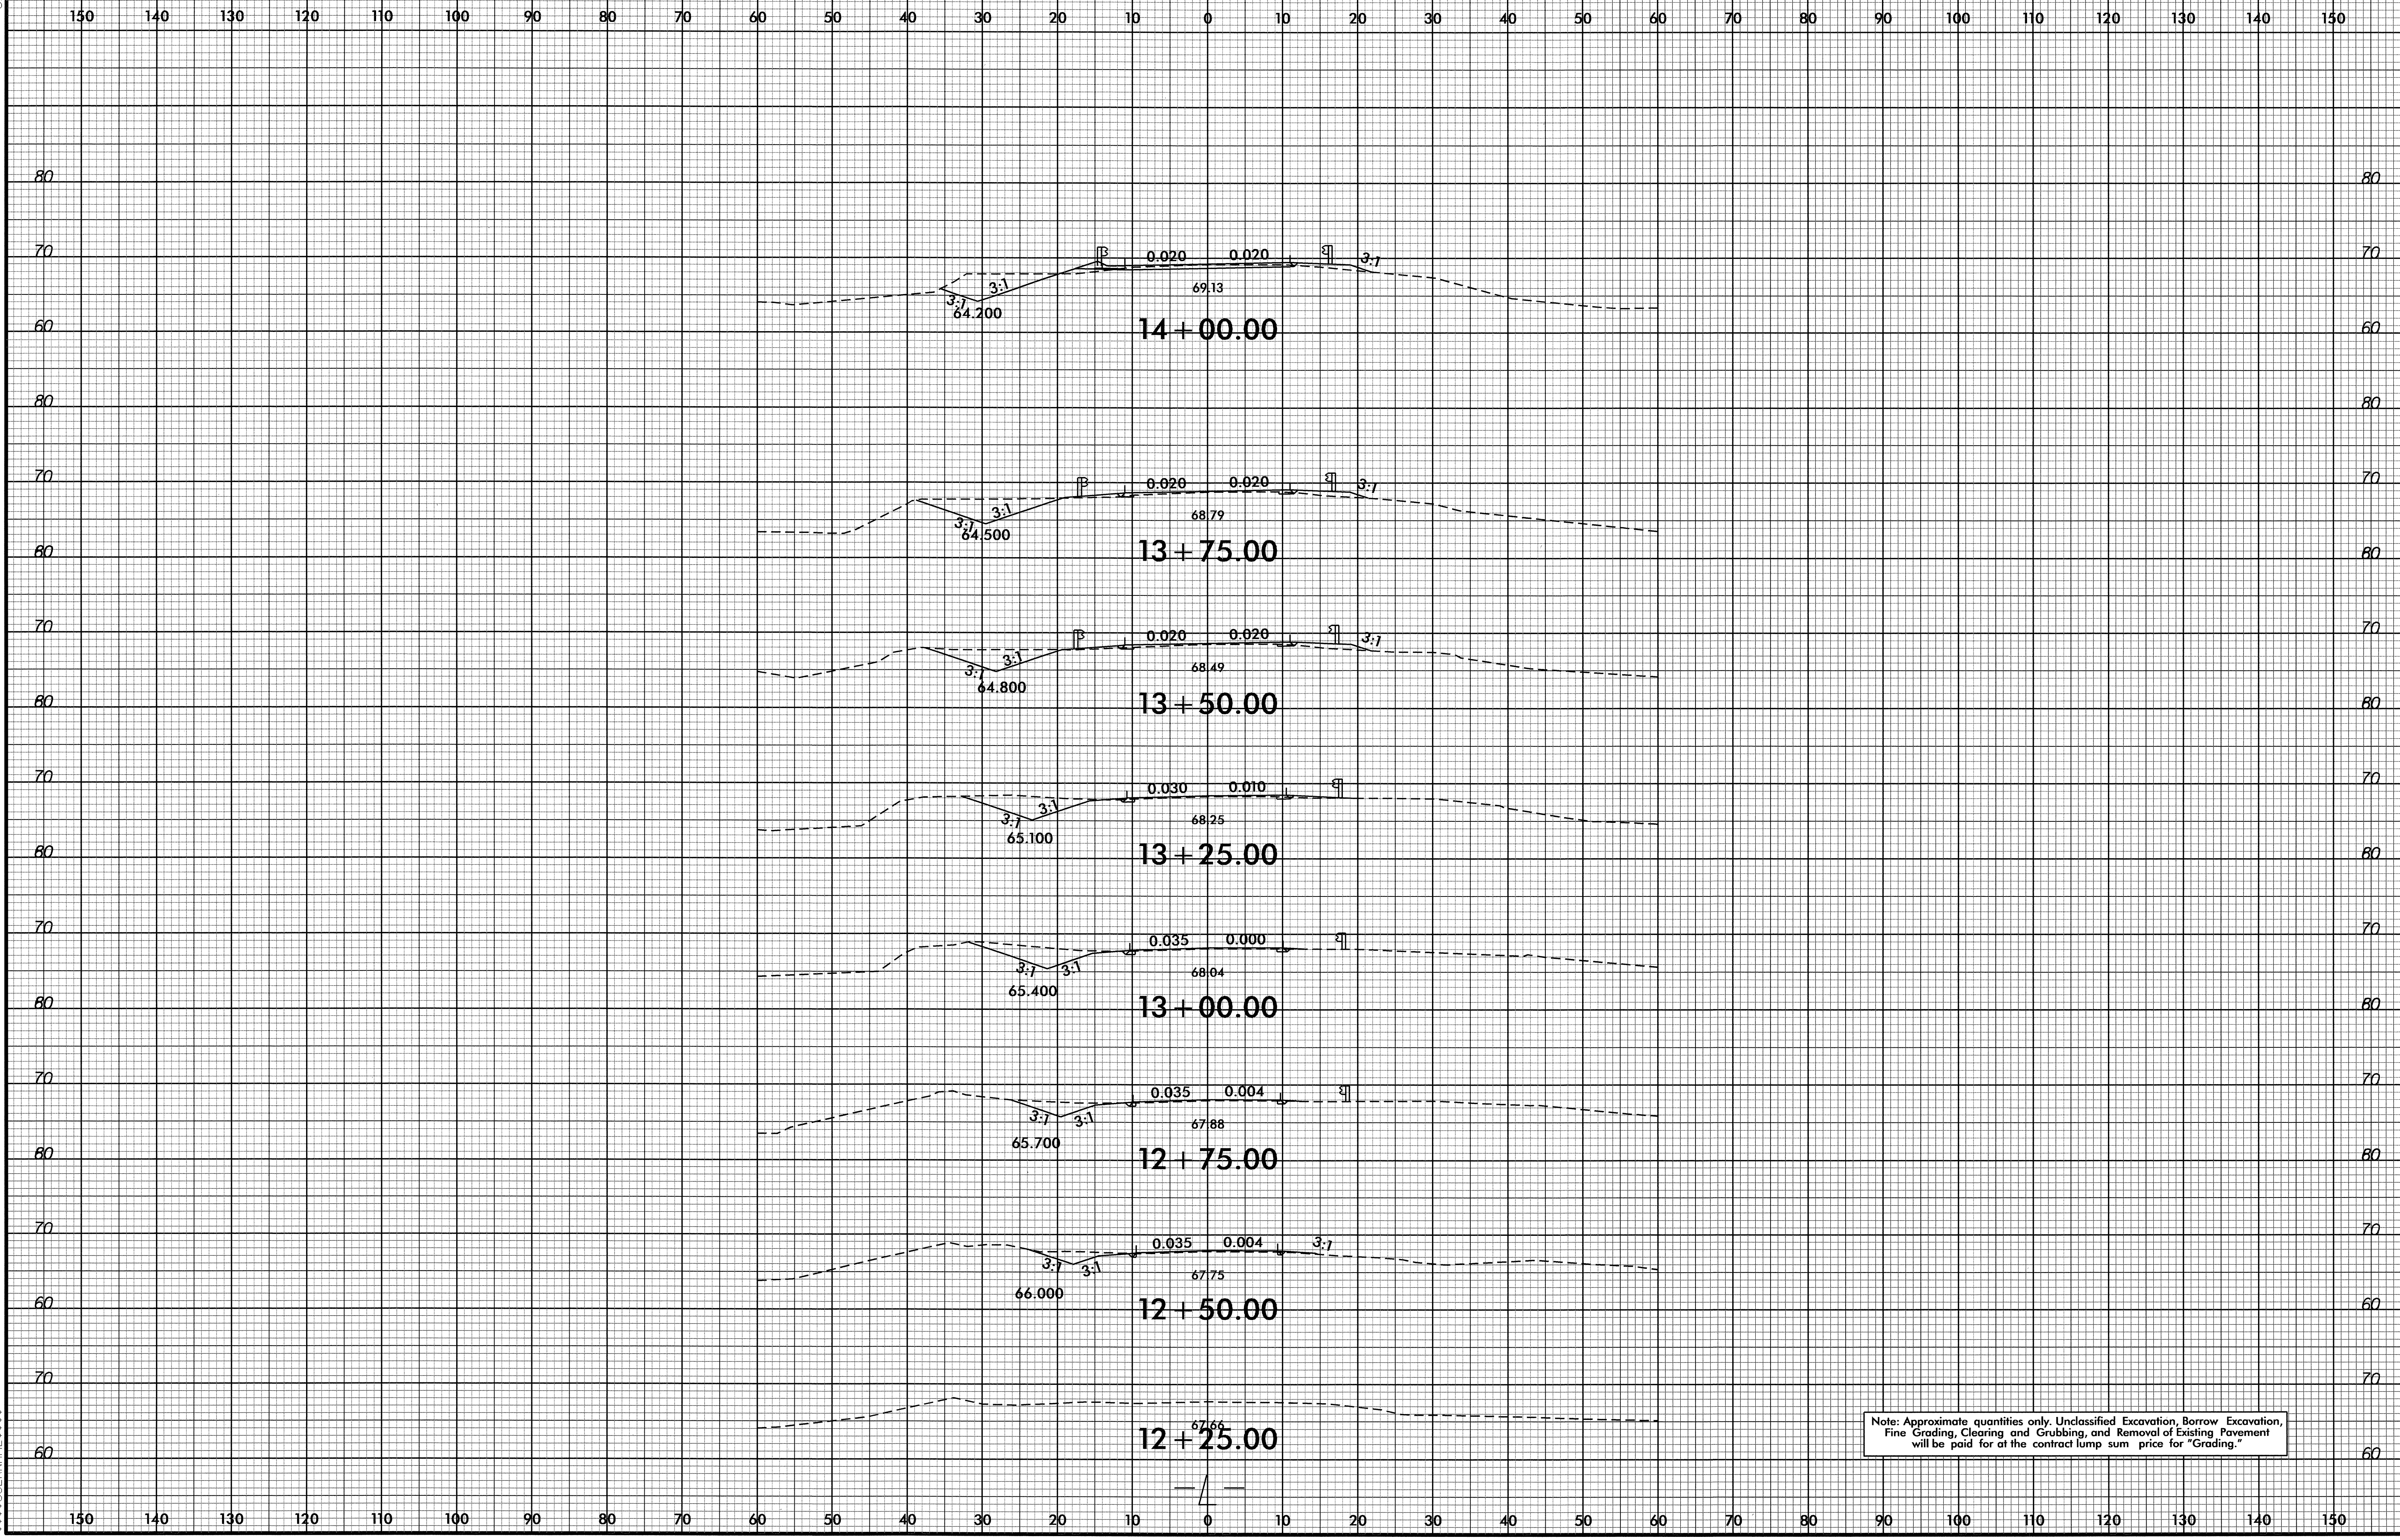

Note: Approximate quantities only. Unclassified Excavation, Borrow Excavation, Fine Grading, Clearing and Grubbing, and Removal of Existing Pavement will be paid for at the contract lump sum price for "Grading."


24-MAR-2010 16:21
 C:\Roadwork\X\B-4682-rdy-xpl.dgn
 \$\$\$USERNAME\$\$\$

8/23/99

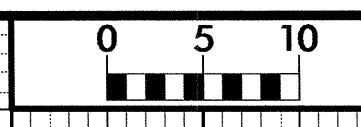


PROJ. REFERENCE NO.
B-4682

SHEET NO.
X-2

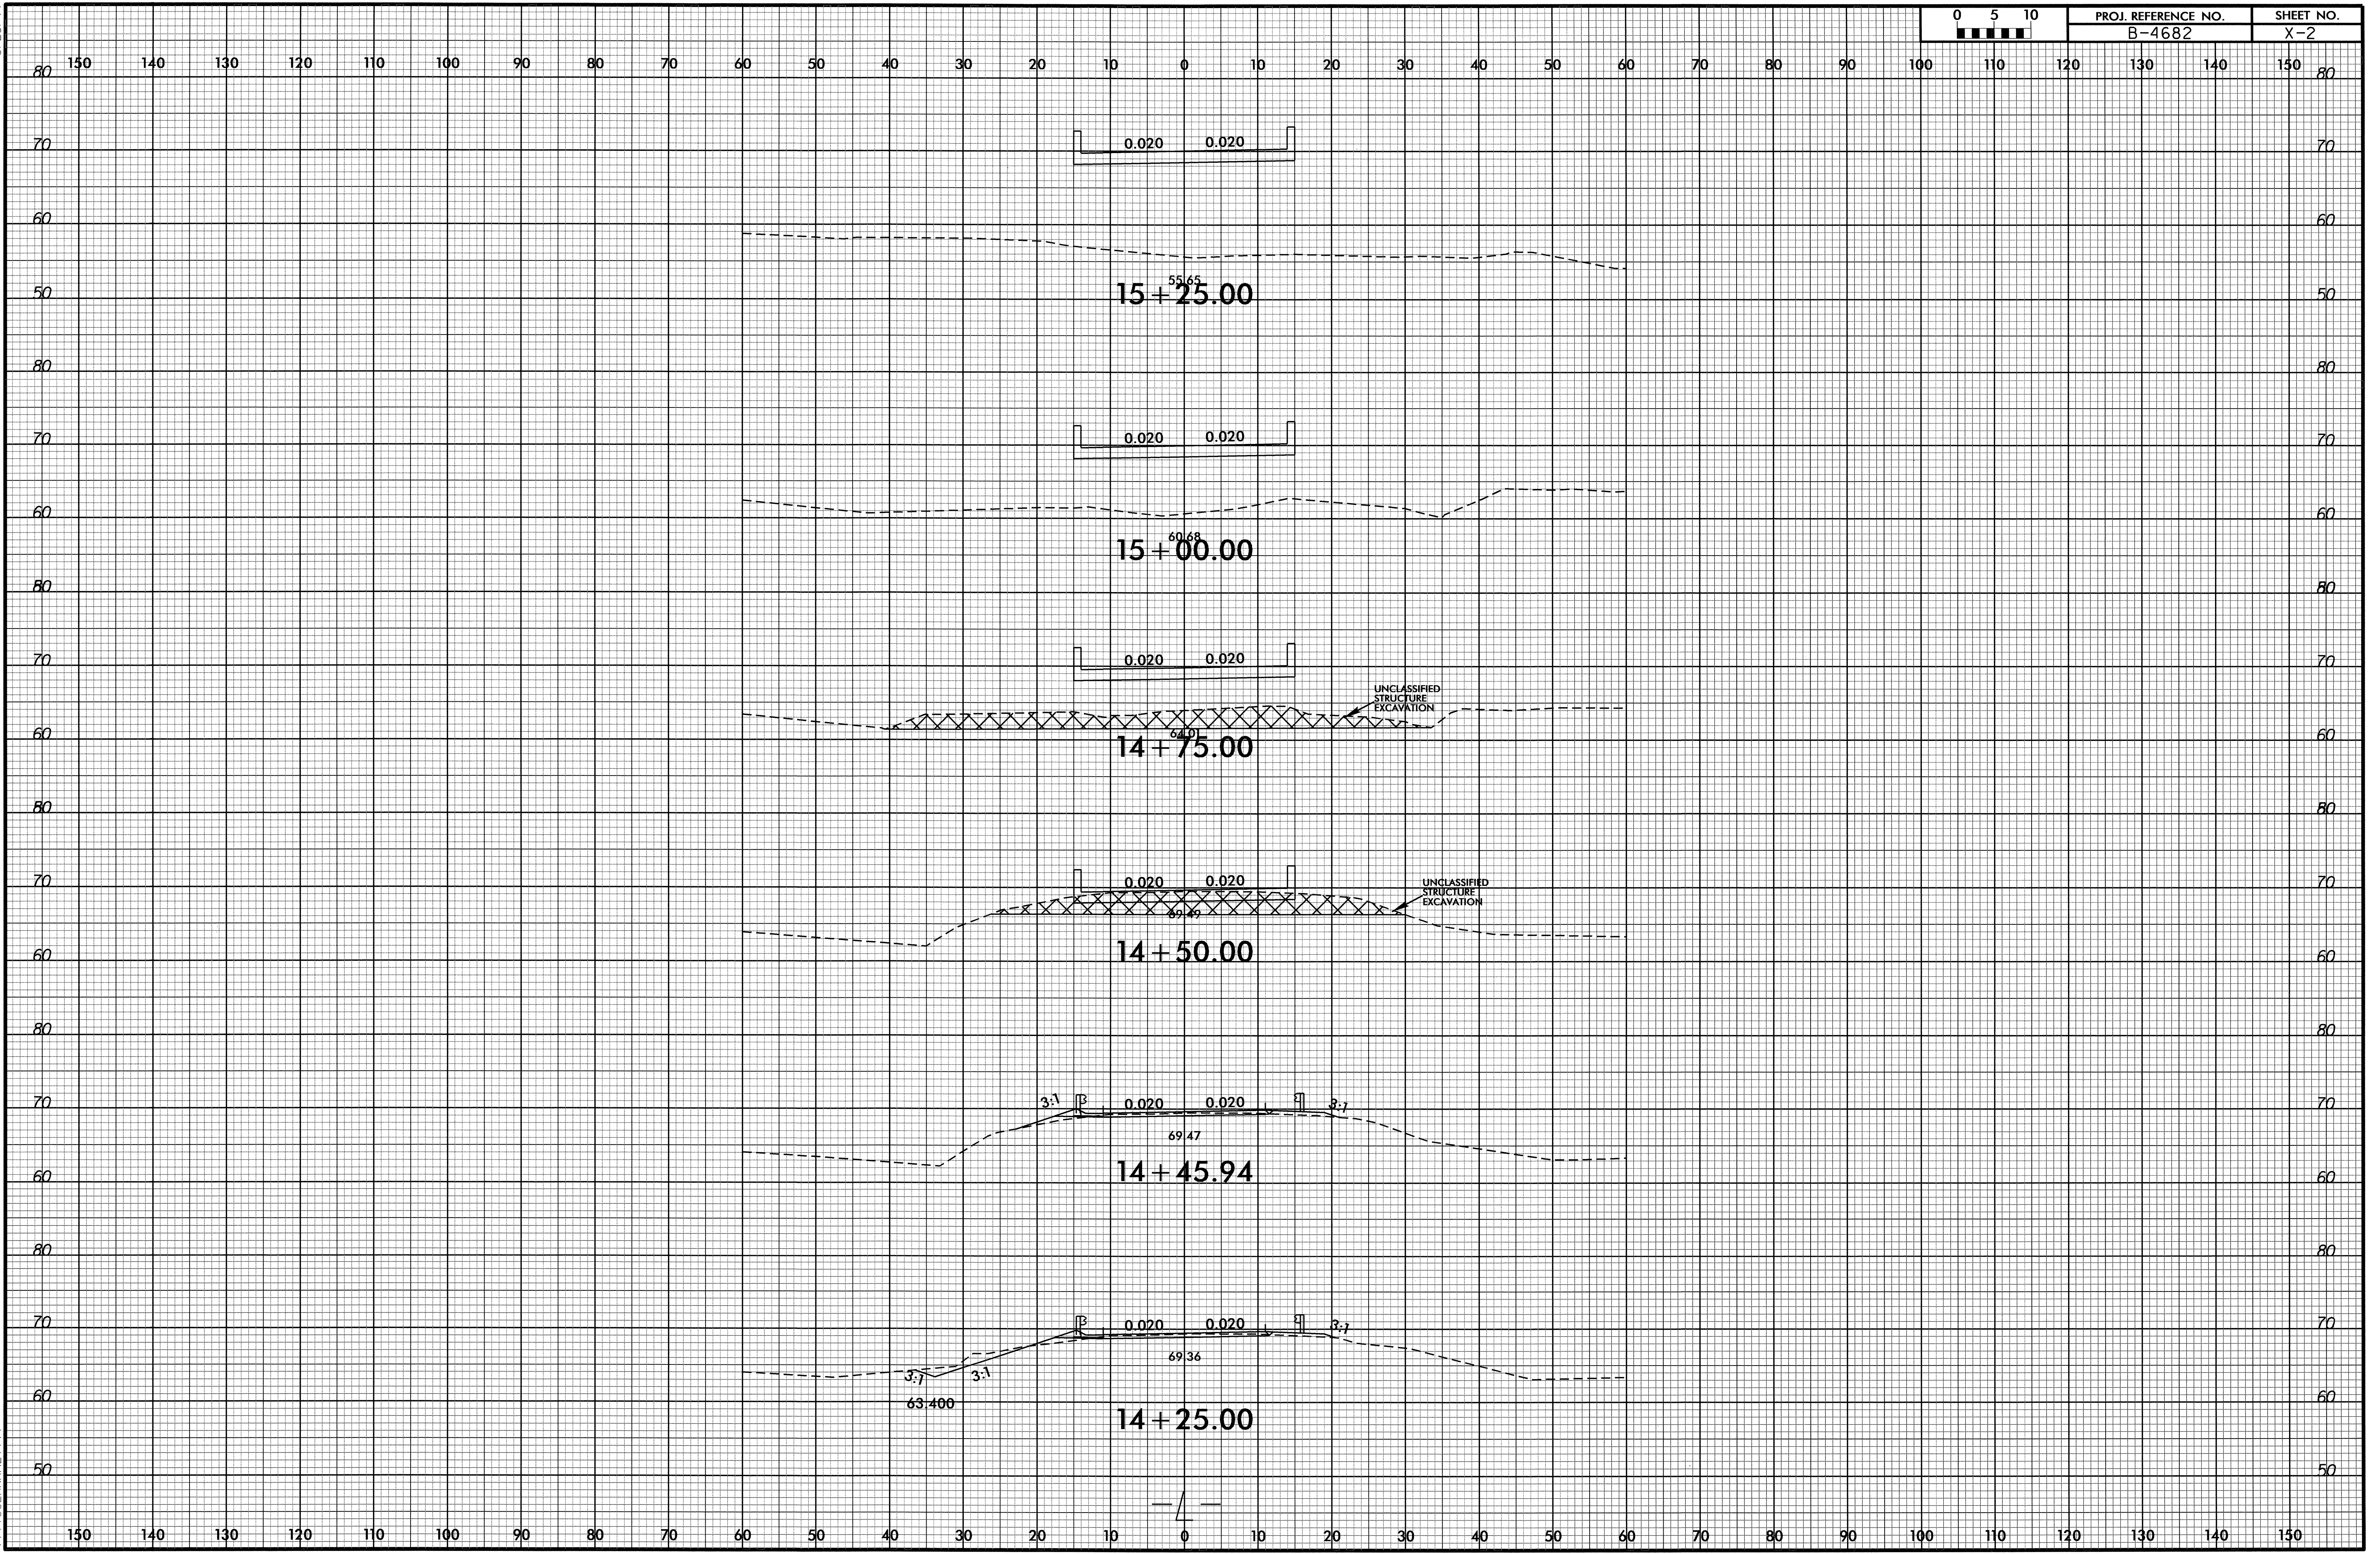


24-MAR-2010 16:21
P:\Roadway\X306\4682.rdy_xpl.dgn
\$\$\$\$USERNAME\$\$\$\$

8/23/99

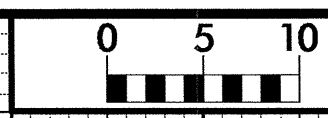


PROJ. REFERENCE NO.	SHEET NO.
B-4682	X-3

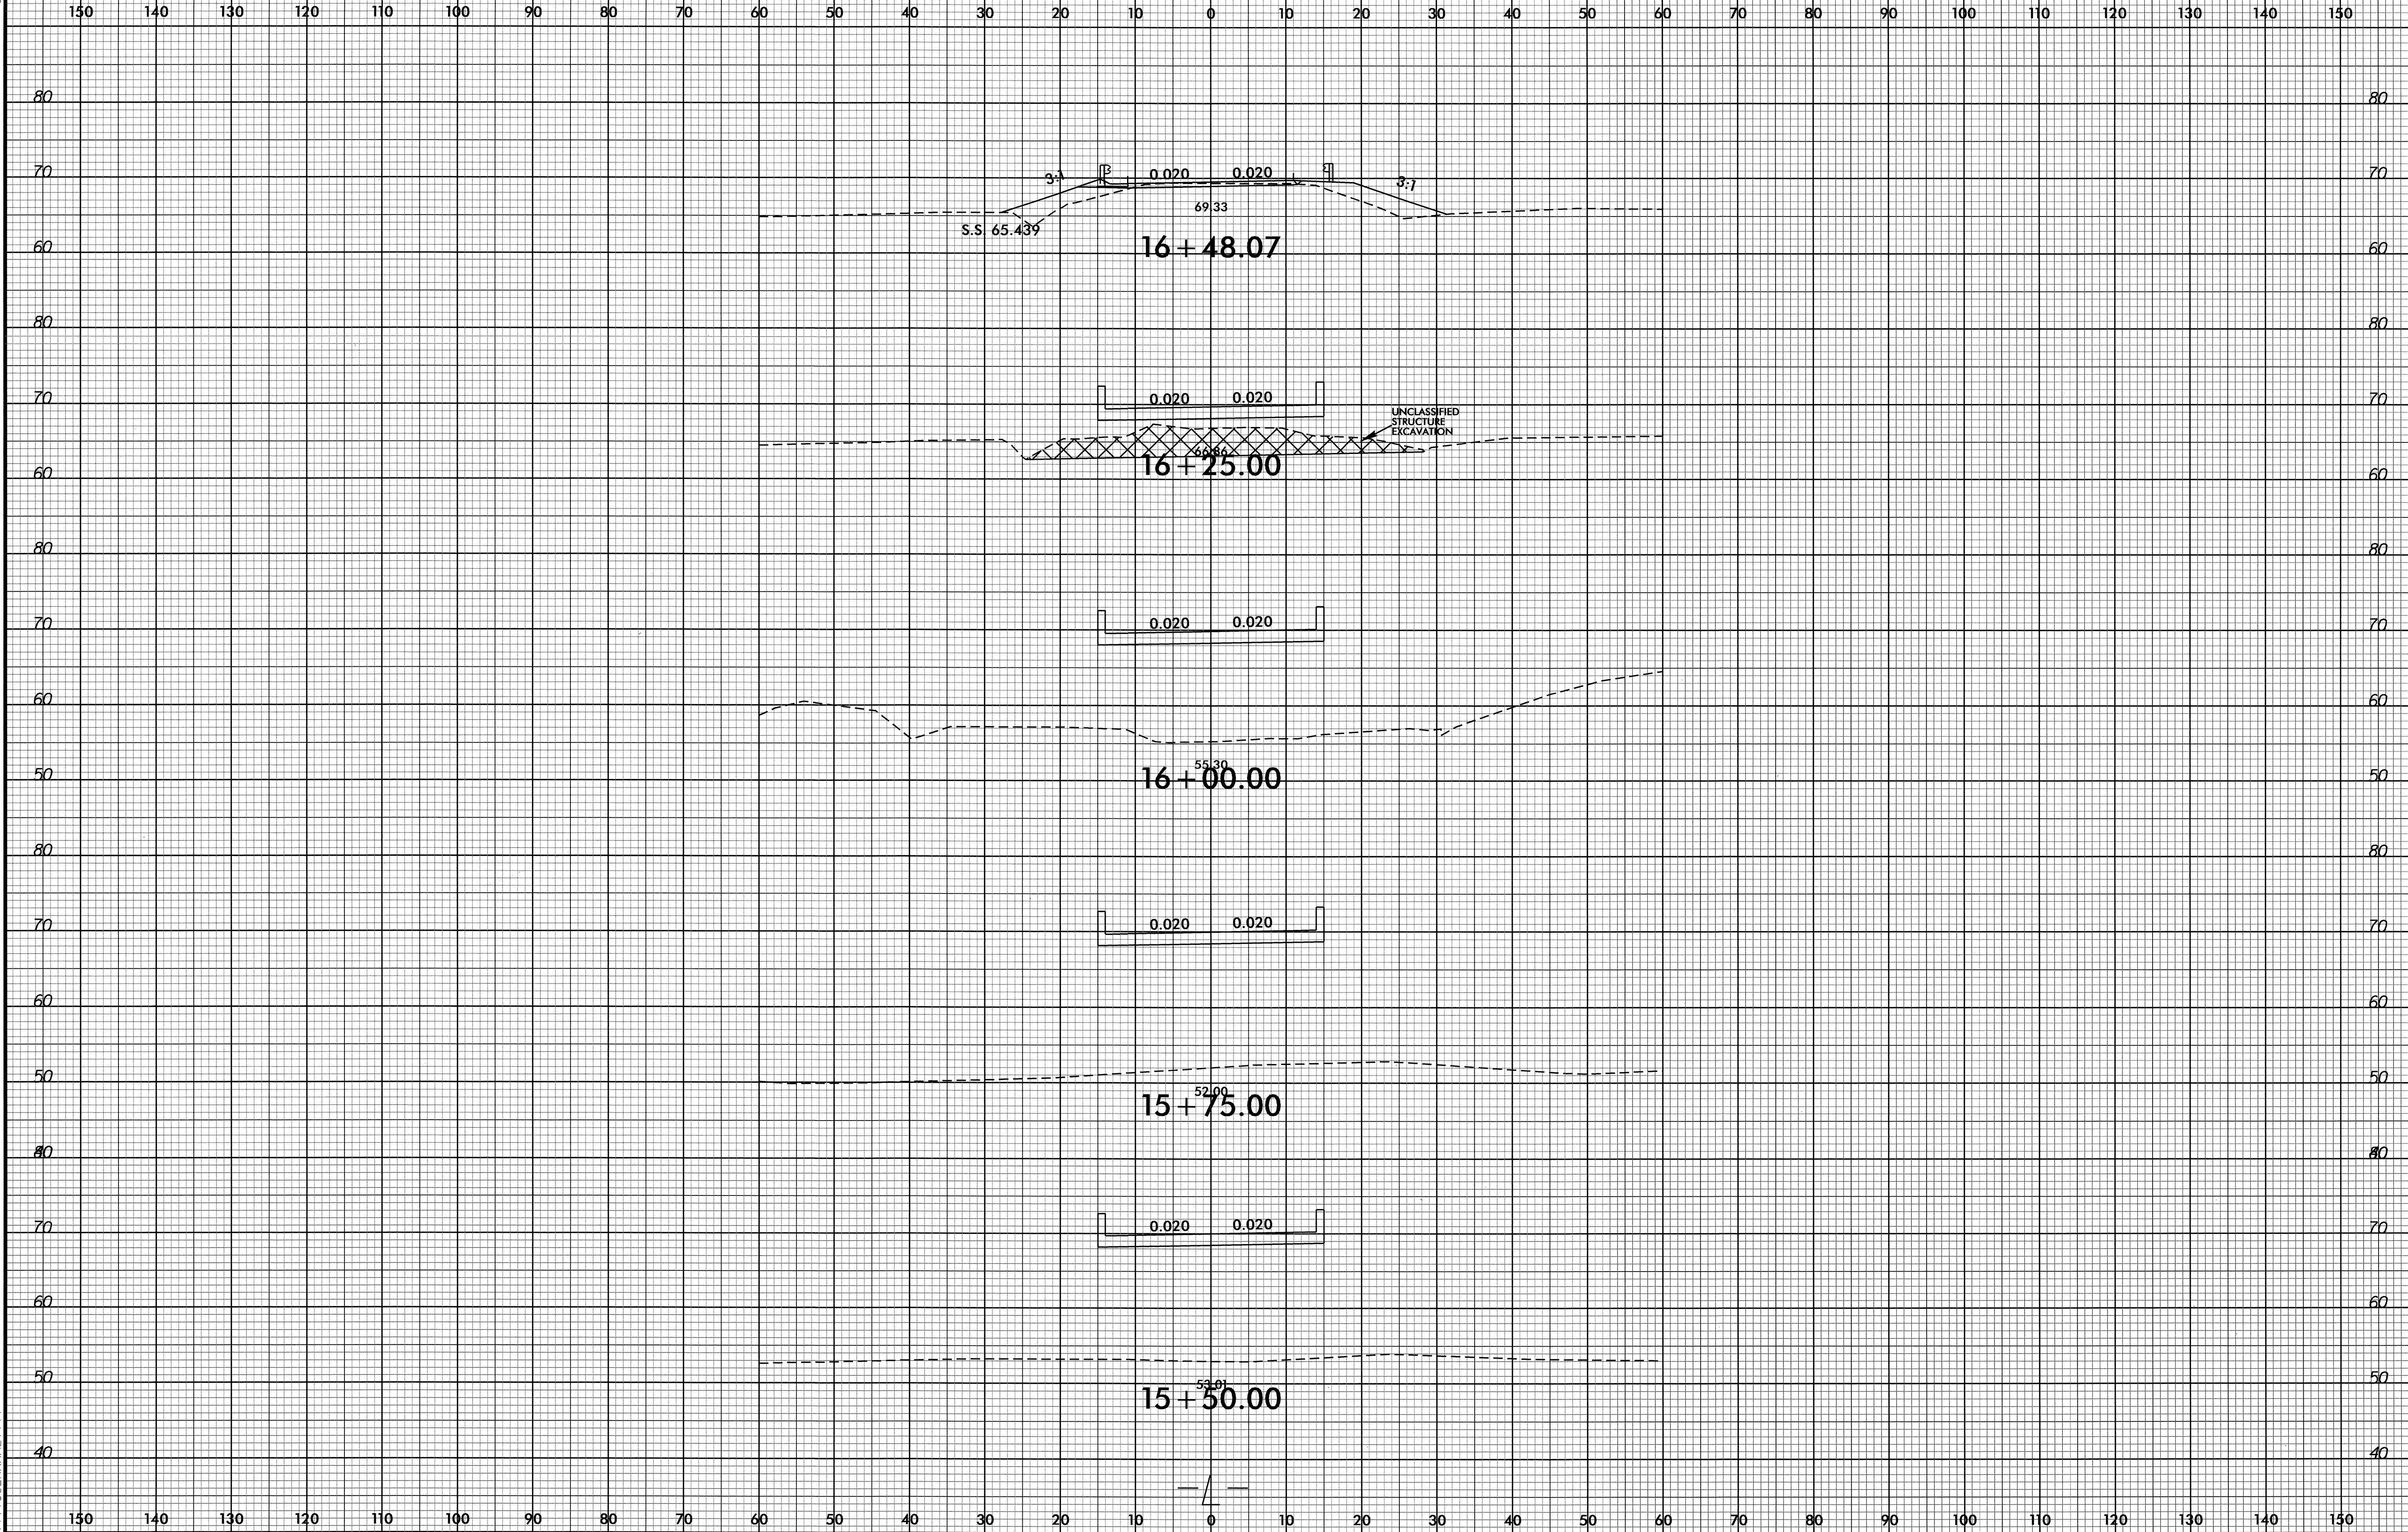


24-MAR-2010 16:21
 P:\Road\XSC\4682_rdy_xp1.dgn
 \$\$\$USERNAME\$\$\$

8/23/99

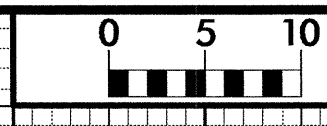


PROJ. REFERENCE NO.	SHEET NO.
B-4682	X-4

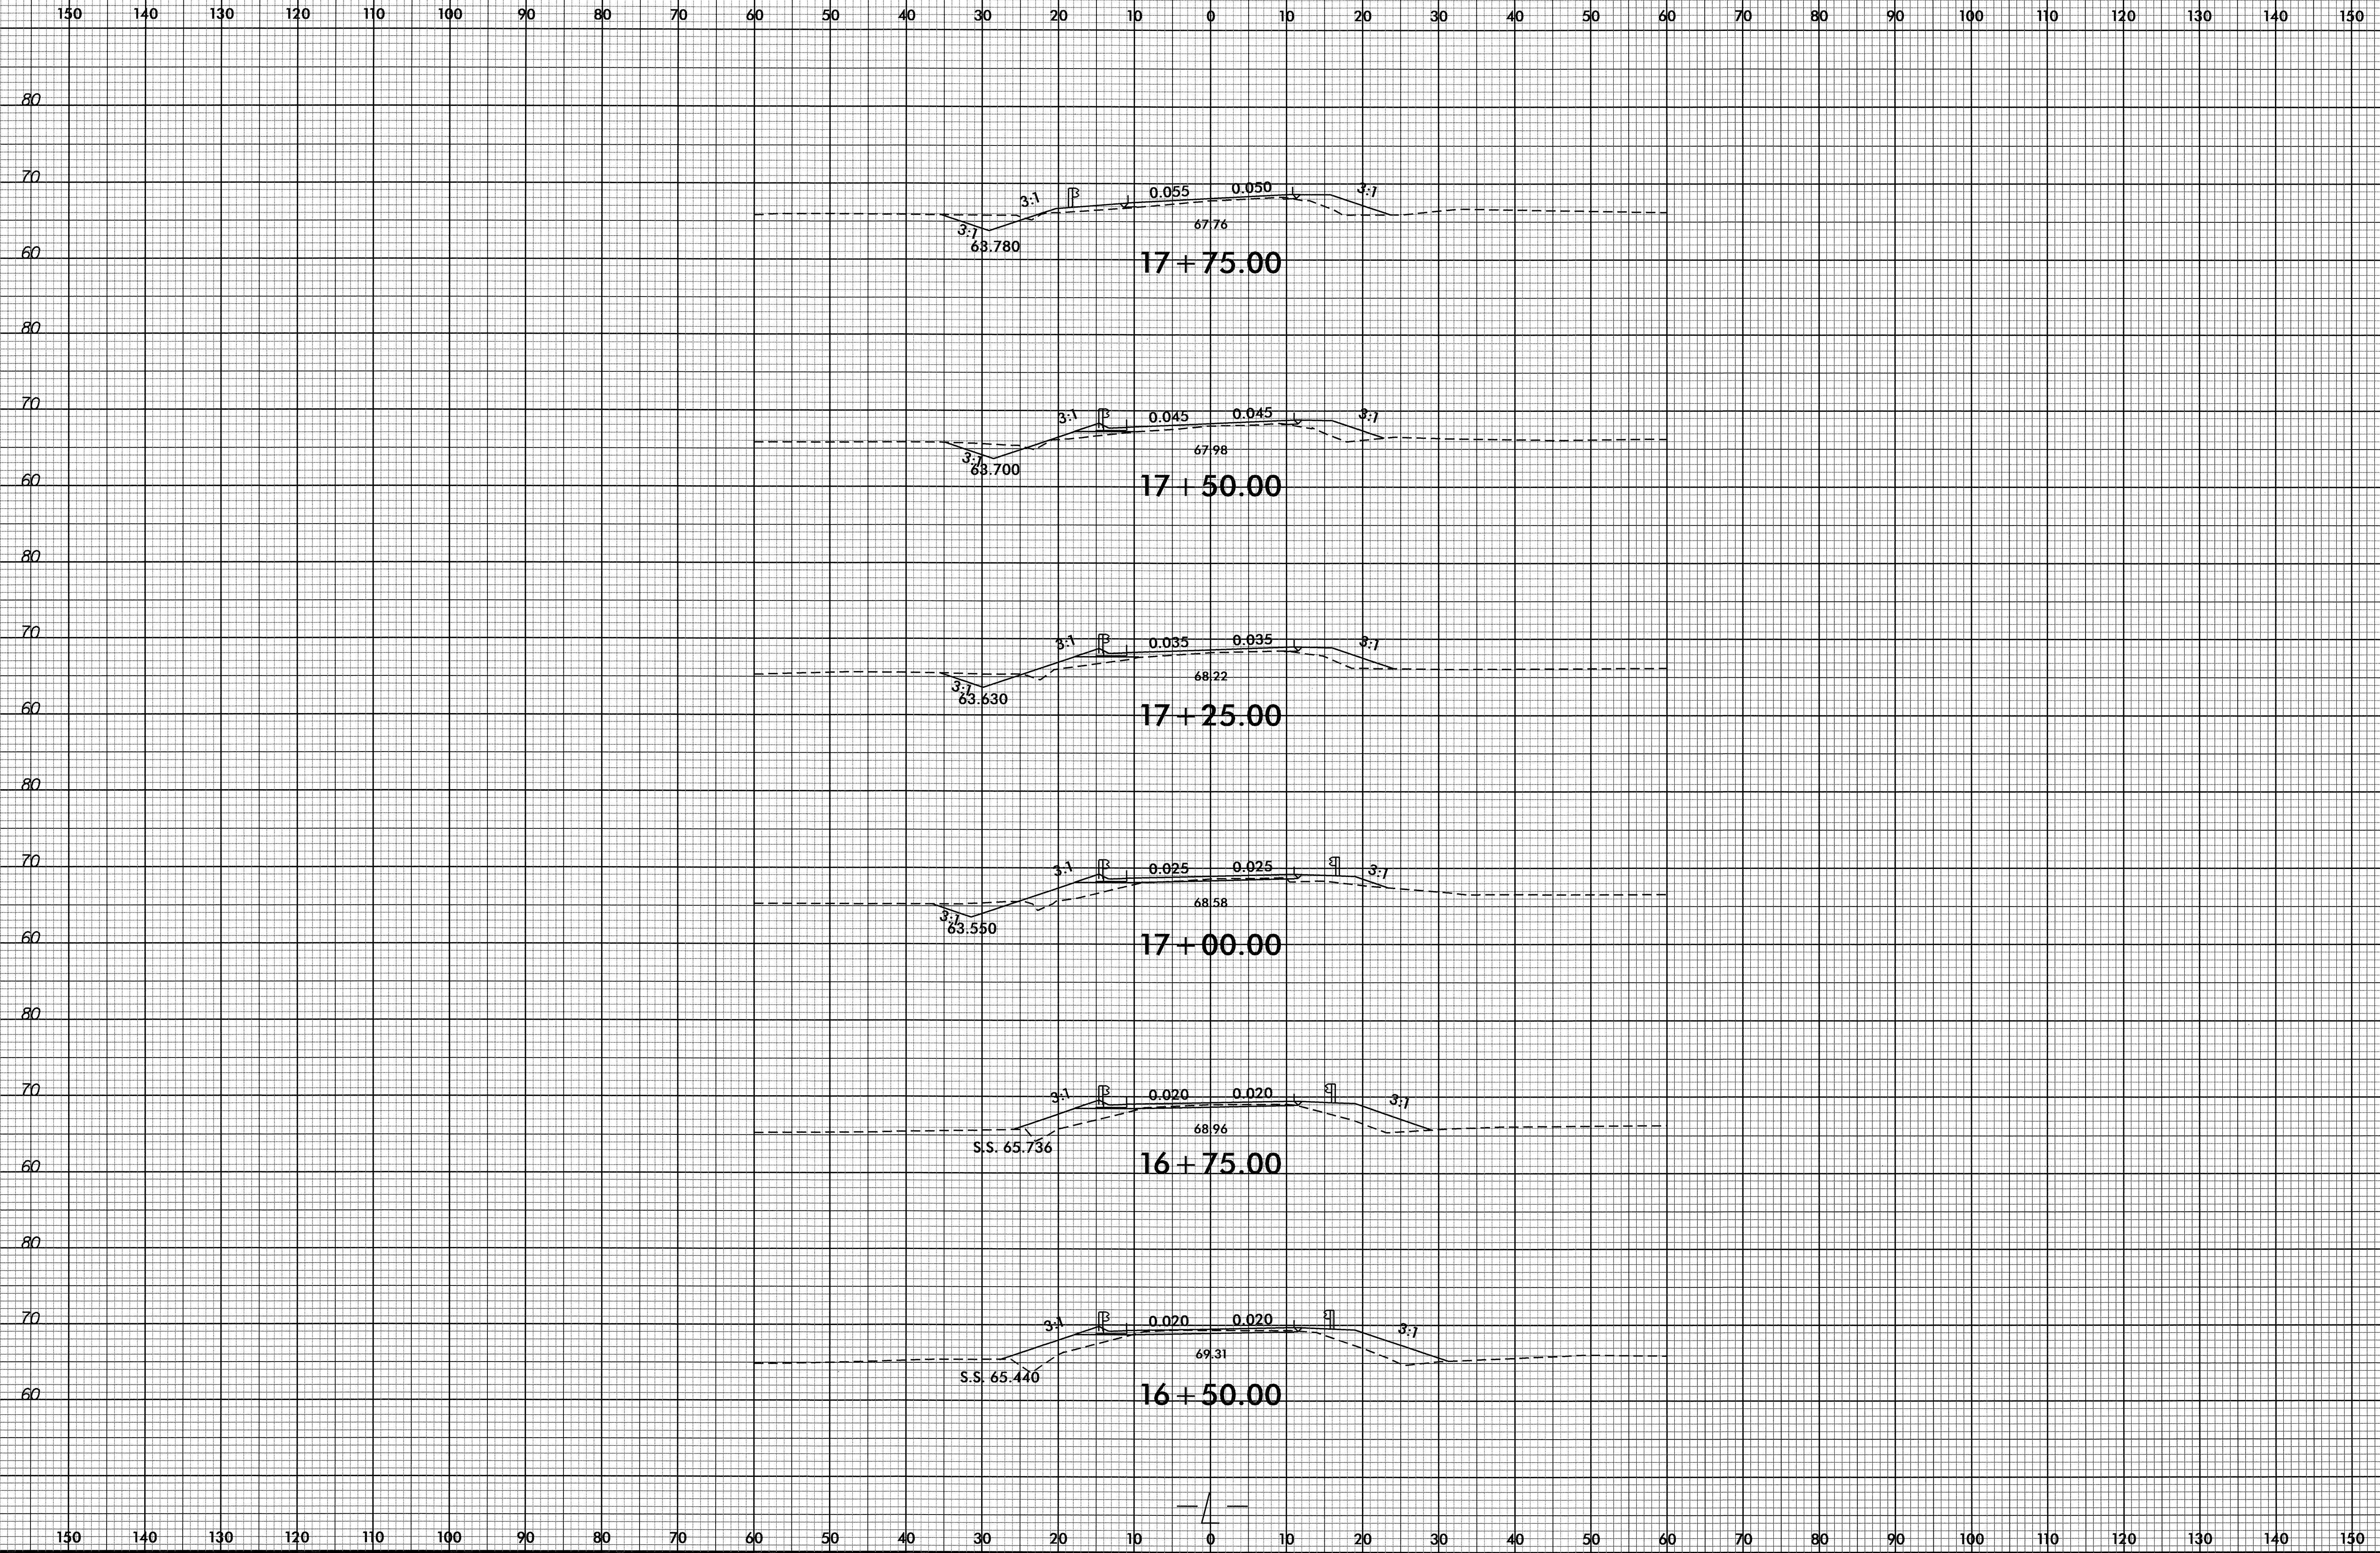

24-MAR-2000 16:21 P:\Roadway\XSK\B4682-r.dwg


8/23/99

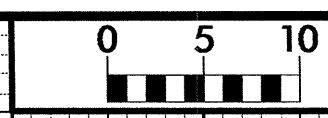

PROJ. REFERENCE NO.
B-4682

SHEET NO.
X-5

150 140 130 120 110 100 90 80 70 60 50 40 30 20 10 0 10 20 30 40 50 60 70 80 90 100 110 120 130 140 150

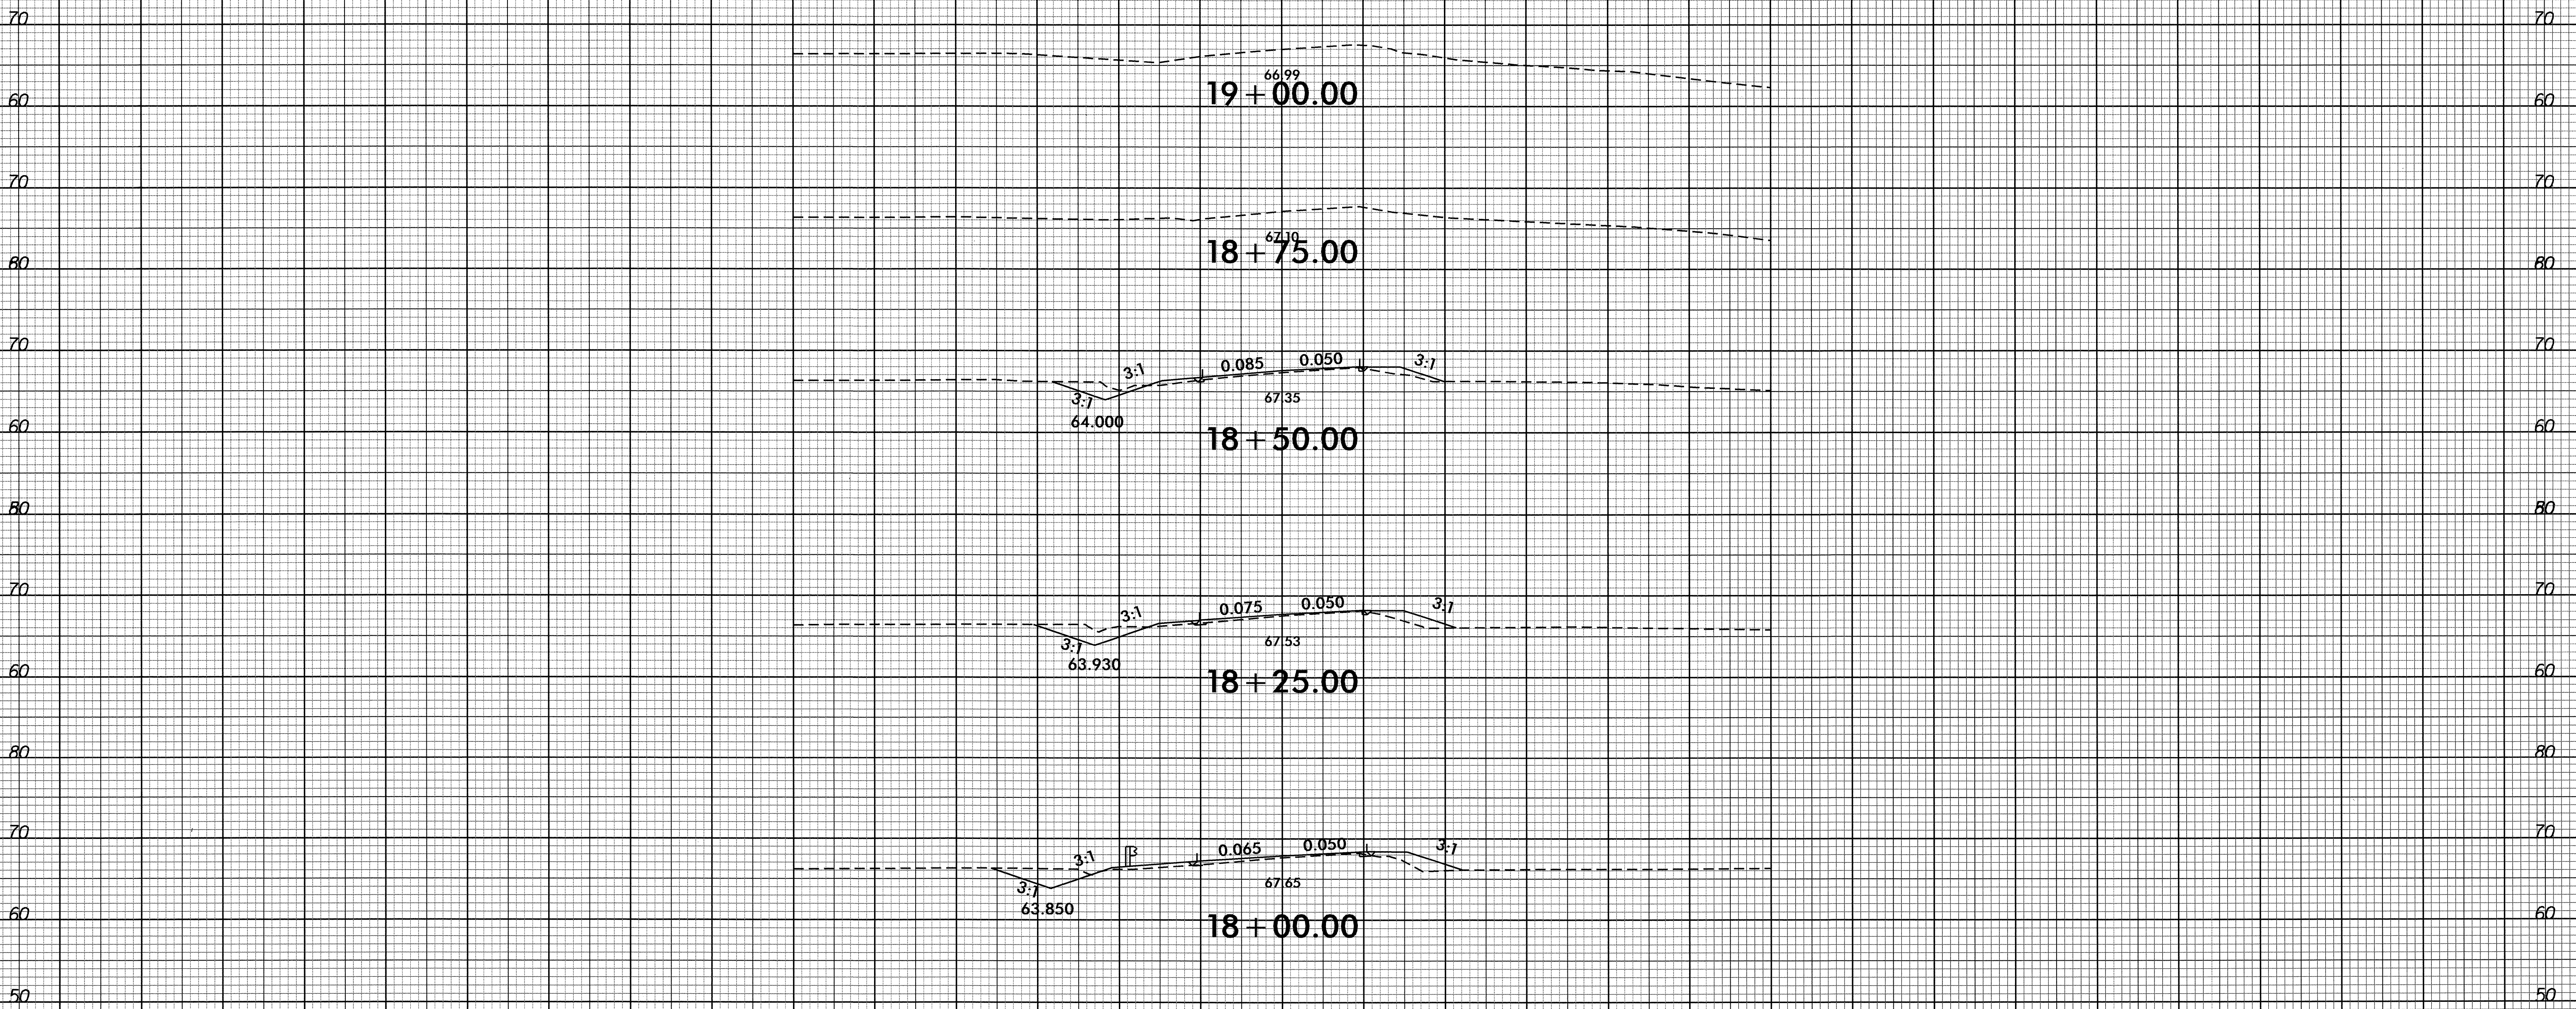

150 140 130 120 110 100 90 80 70 60 50 40 30 20 10 0 10 20 30 40 50 60 70 80 90 100 110 120 130 140 150

24-MAR-2010 15:21
C:\P\A\B\4682-rdy.xpl.dgn