



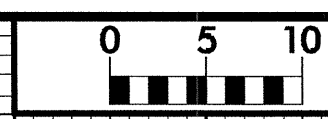

8/23/99




PROJ. REFERENCE NO. B-4992 SHEET NO. X-1

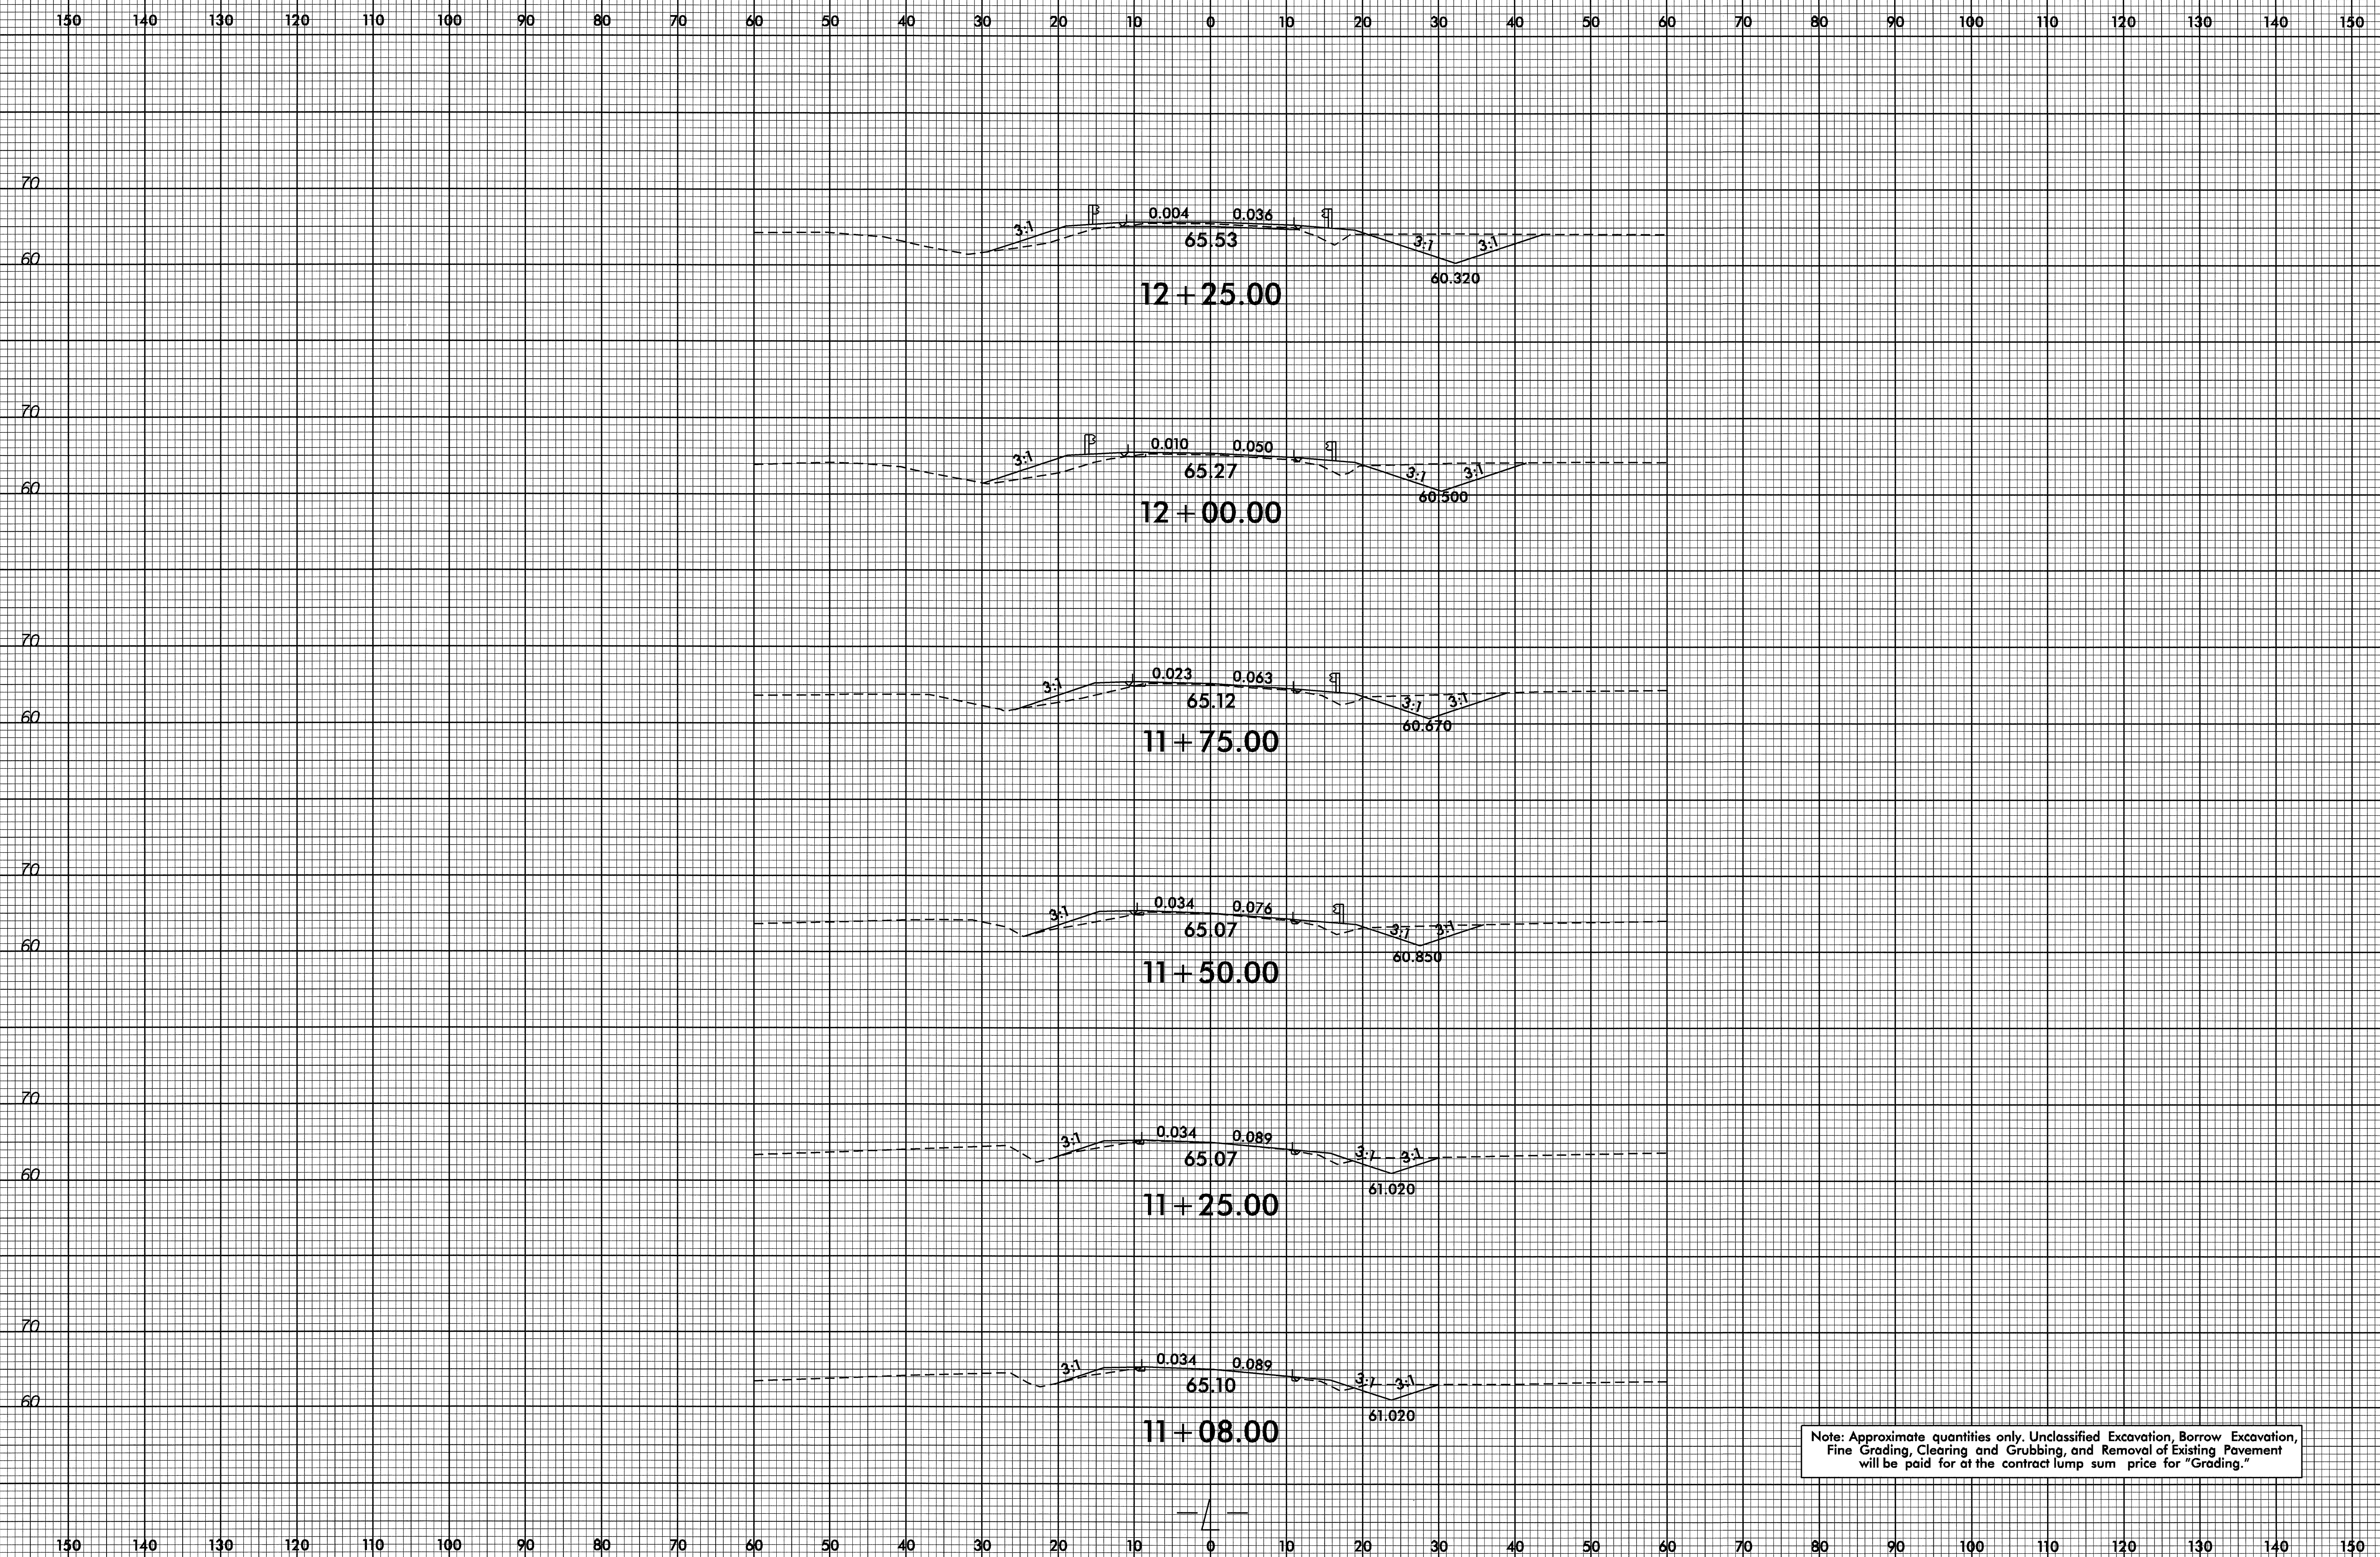


Note: Approximate quantities only. Unclassified Excavation, Borrow Excavation, Fine Grading, Clearing and Grubbing, and Removal of Existing Pavement will be paid for at the contract lump sum price for "Grading."

24-FEB-2010 08:43 RA\FOR\CON\XCO\14992.rdy\_xpl.dgn






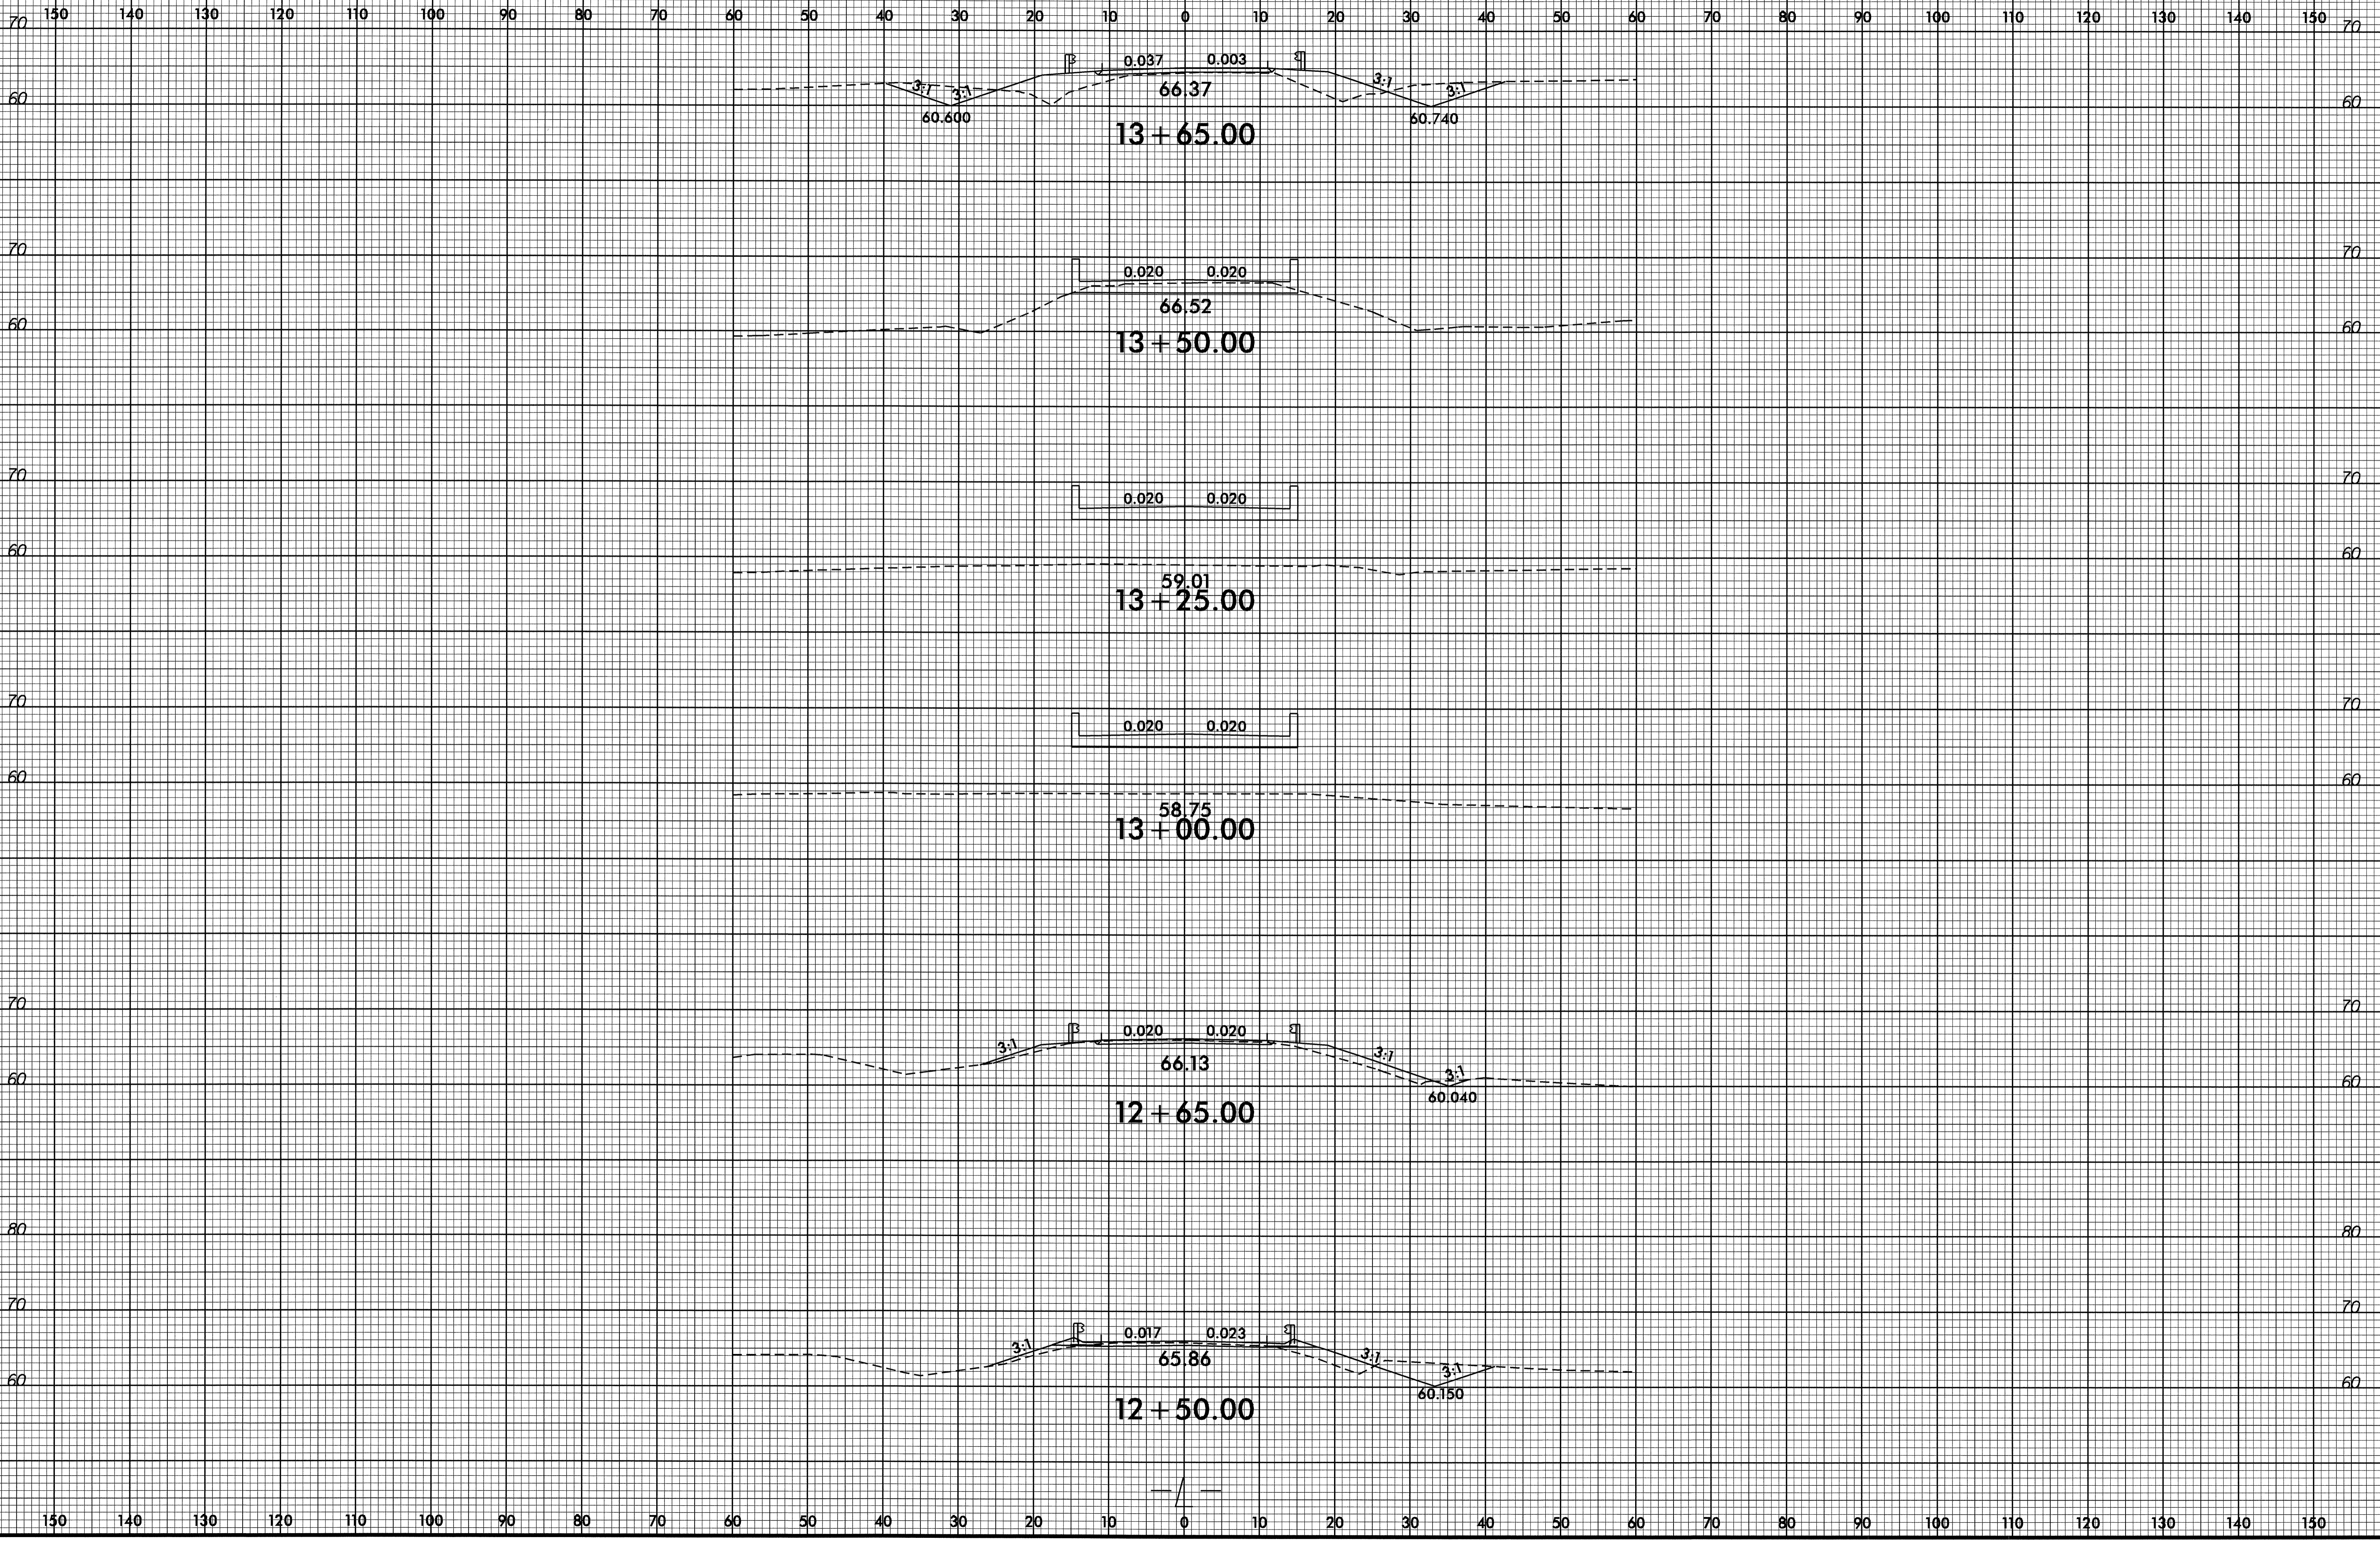


8/23/99

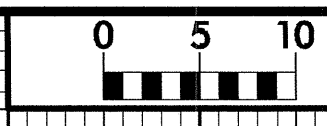

PROJ. REFERENCE NO.	SHEET NO.
B-4992	X-3


150 140 130 120 110 100 90 80 70 60 50 40 30 20 10 0 10 20 30 40 50 60 70 80 90 100 110 120 130 140 150

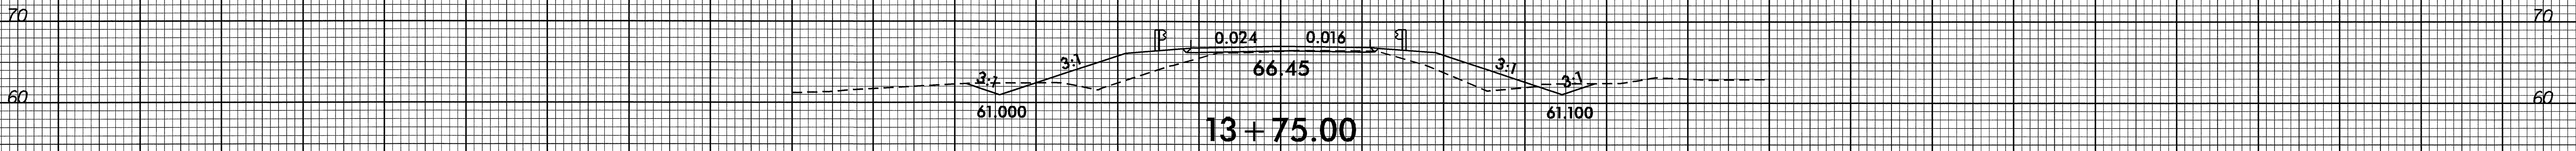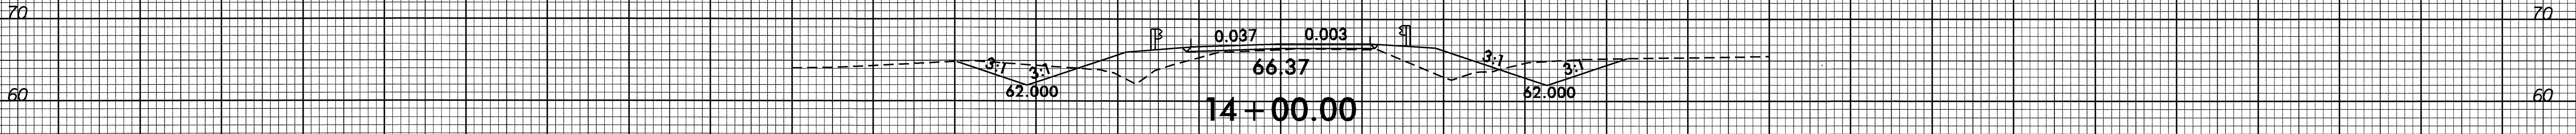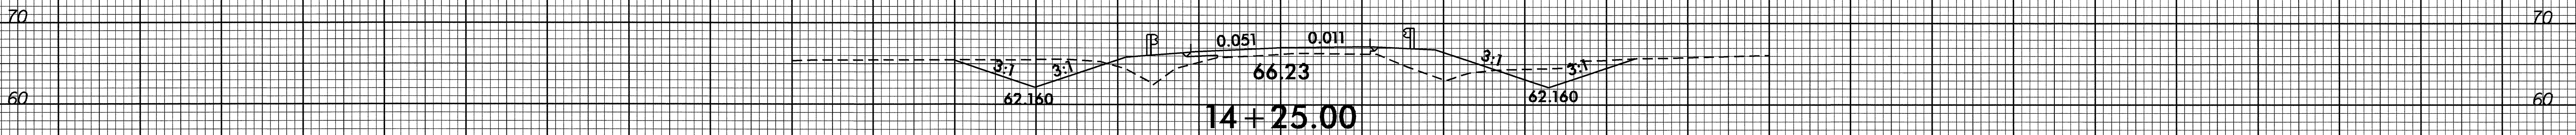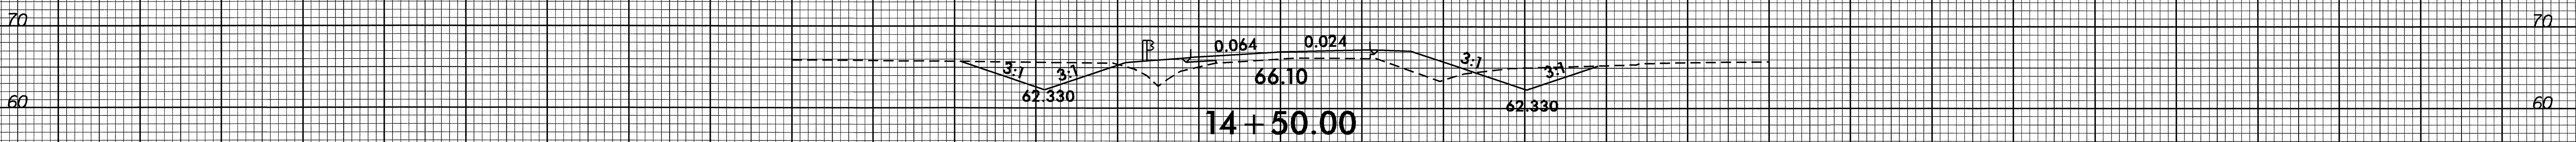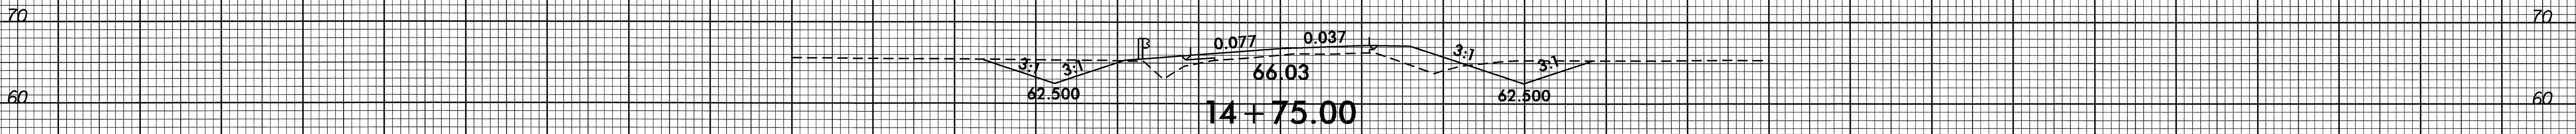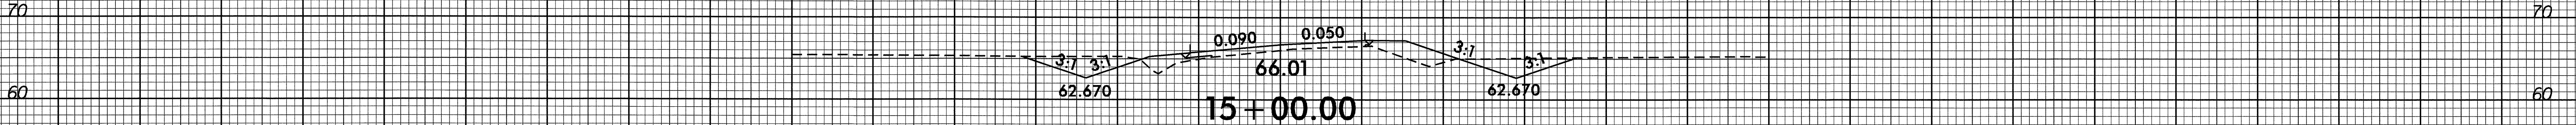

150 140 130 120 110 100 90 80 70 60 50 40 30 20 10 0 10 20 30 40 50 60 70 80 90 100 110 120 130 140 150

24-FEB-2010 08:13:36 \\S:\b4992\_r.dwg\_xpl.dgn  
 \$\$\$USERNAME\$\$\$


8/23/99

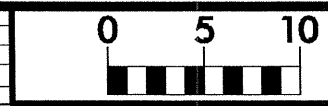

PROJ. REFERENCE NO.  
B-4992

SHEET NO.  
X-4

150 140 130 120 110 100 90 80 70 60 50 40 30 20 10 0 10 20 30 40 50 60 70 80 90 100 110 120 130 140 150

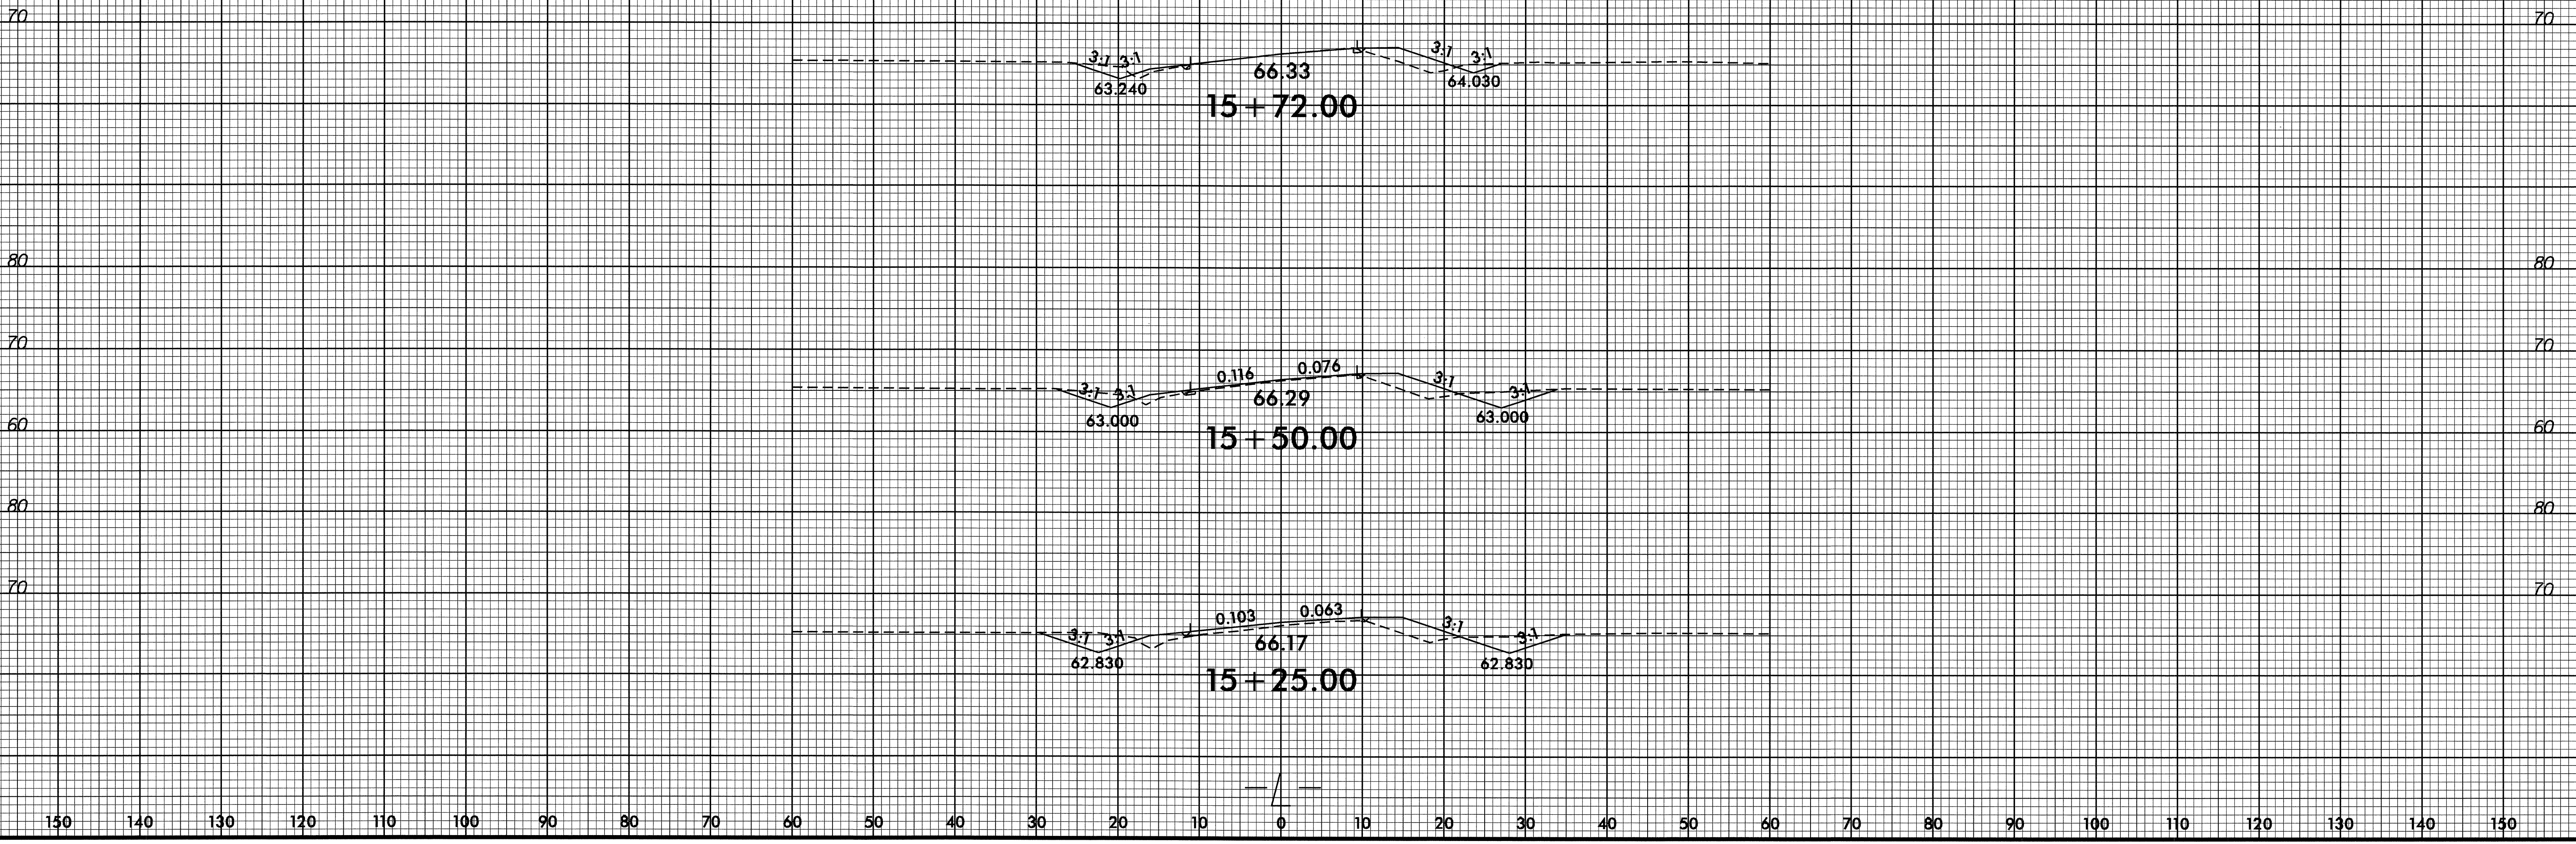

24-FEB-2010 08:13  
RA:\poc\ken\XSC\p4992\_rdy\_xpl.dgn  
\$\$\$\$USERNAME\$\$\$\$

150 140 130 120 110 100 90 80 70 60 50 40 30 20 10 0 10 20 30 40 50 60 70 80 90 100 110 120 130 140 150